



ELEVATION

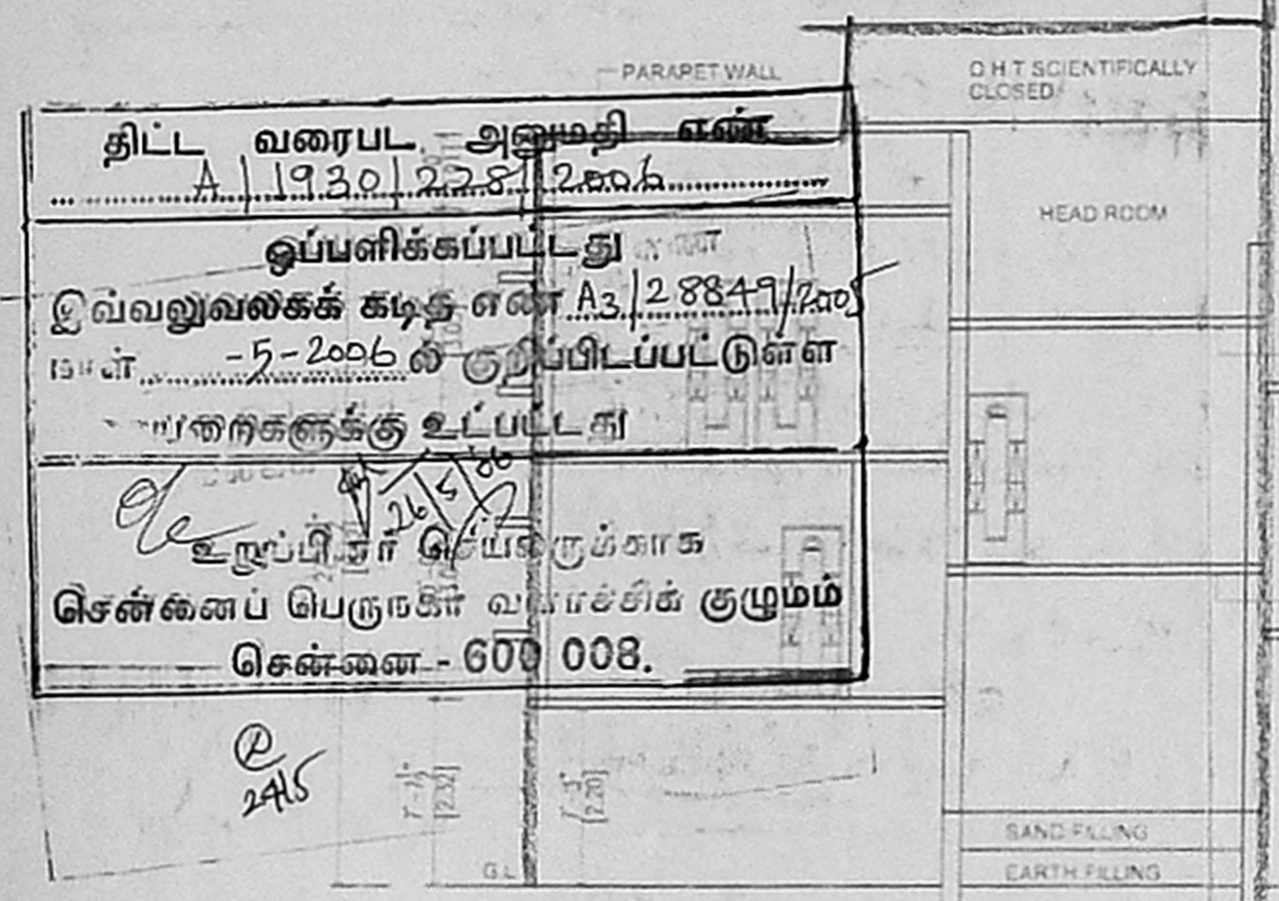

SECTION A-A

திட்ட வரைபட அனுமதி எண்
 A.1930/228/2006
 ஒப்பளிக்கப்பட்டது
 இவ்வனுமதிக்கு கட்டுமானம் A.3/28849/2006
 -5-2006ல் குறிப்பிடப்பட்டுள்ளது
 புகாரைக் கட்டுப்பாட்டு உட்பட்டது
 உட்பட்ட இடம் சென்னை நகராட்சி
 சென்னை பெருநகர் வட்டாரத்தில் குழுமம்
 சென்னை - 600 008.

PLAN SHOWING THE PROPOSED COMMERCIAL AND RESIDENTIAL BUILDING AT PLOT NO:-69 & 80, PADMAVATHY NAGAR, IN S.NO: 746/14 & 746/15, MADAMBAKKAM VILLAGE, TAMBARAM TALUK, KANCHEEPURAM DISTRICT., SCALE 1"=8'-0"(1:100)

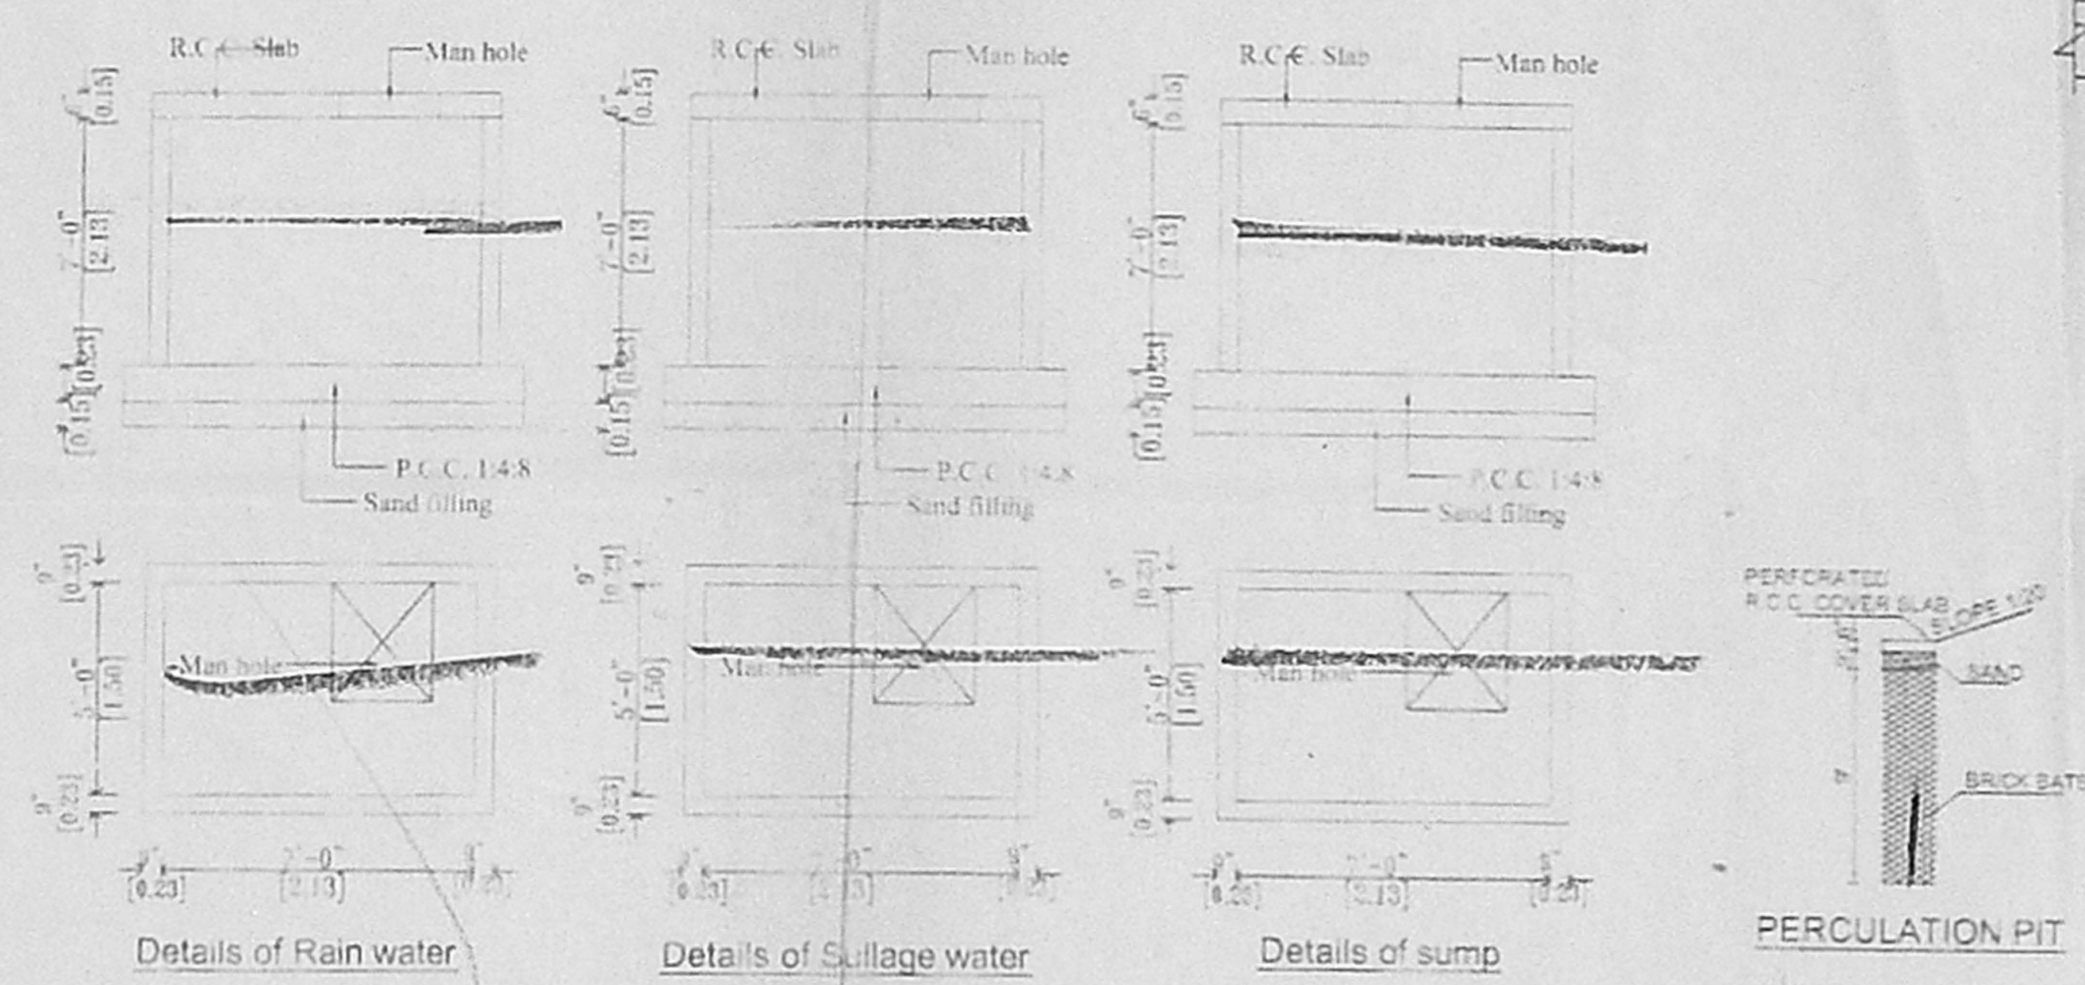

கு. (ப) எண்
 A.3/28849/2006
 தி.உ. 15-3-06
 2. தி. அ.

திருத்திய வரைபடம் RP-1
 நாள் 13.3.06



KEY PLAN
 NOT TO SCALE

SPECIFICATION:
 SAND FILLING IN FOUNDATION
 PCC 1:4:8 IN FOUNDATION
 BRICK WORK IN CM 1:5
 RCC WORKING IN 1:2:4
 PLASTERING IN CM 1:4

SCHEDULE OF JOINERIES


D	MAIN DOOR	0.99X2.13 (3'3"X7'0")
D1	DOOR	0.91X2.13 (3'0"X7'0")
D2	DOOR	0.75X2.13 (2'6"X7'0")
W1	WINDOW	1.37X1.22 (4'6"X4'0")
W2	WINDOW	1.22X1.22 (4'0"X4'0")
V	VENTILATOR	0.91X0.61 (3'0"X2'0")
R.S	ROLLING SHUTTER	2.44X2.10 (8'0"X7'0")

AREA STATEMENT


PLOT AREA (AS PER PATTI)	300.00 SQ.M.	3229.00 SQ.FT.
PLOT AREA (AS ON DOC.)	356.88 SQ.M.	3840.00 SQ.FT.
F. AREA	160.53 SQ.M.	1728.00 SQ.FT.
F. AREA	193.04 SQ.M.	2078.00 SQ.FT.
F. AREA	34.03 SQ.M.	366.31 SQ.FT.
STILT FLOOR	31.58 SQ.M.	340.00 SQ.FT.
TOTAL	387.60 SQ.M.	4172.31 SQ.FT.
PLOT COVERAGE	64.35%	
F.S.I	1.292	

LEGEND


—	PROPOSED	—	BOUNDARY
—	ROAD		

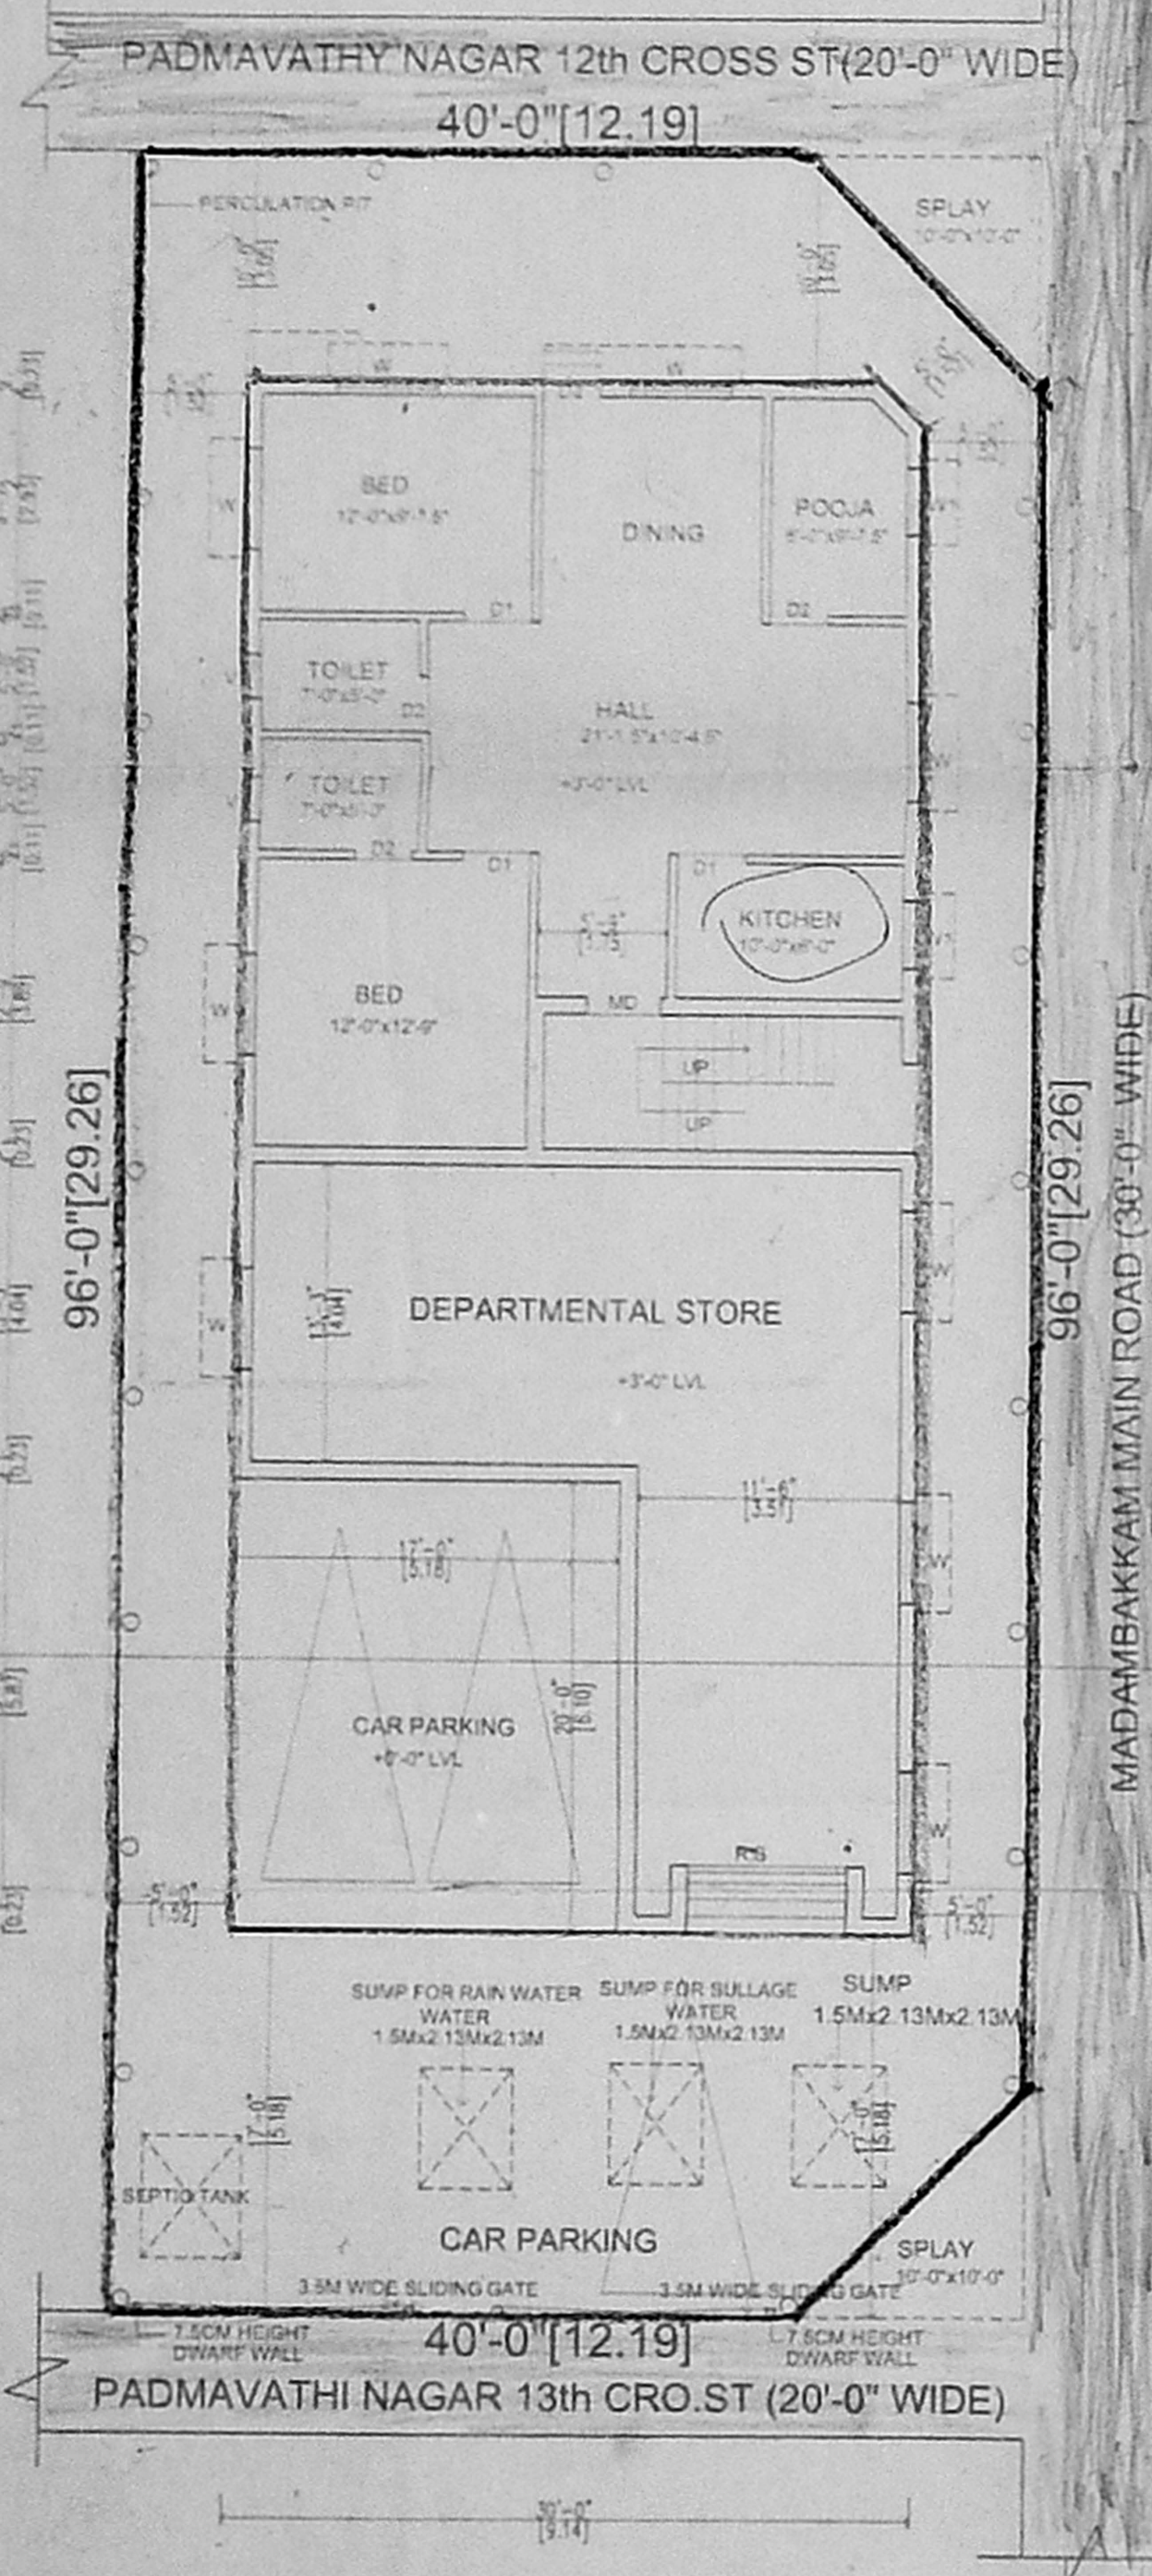


SITE CUM STILT CUM GROUND FLOOR PLAN

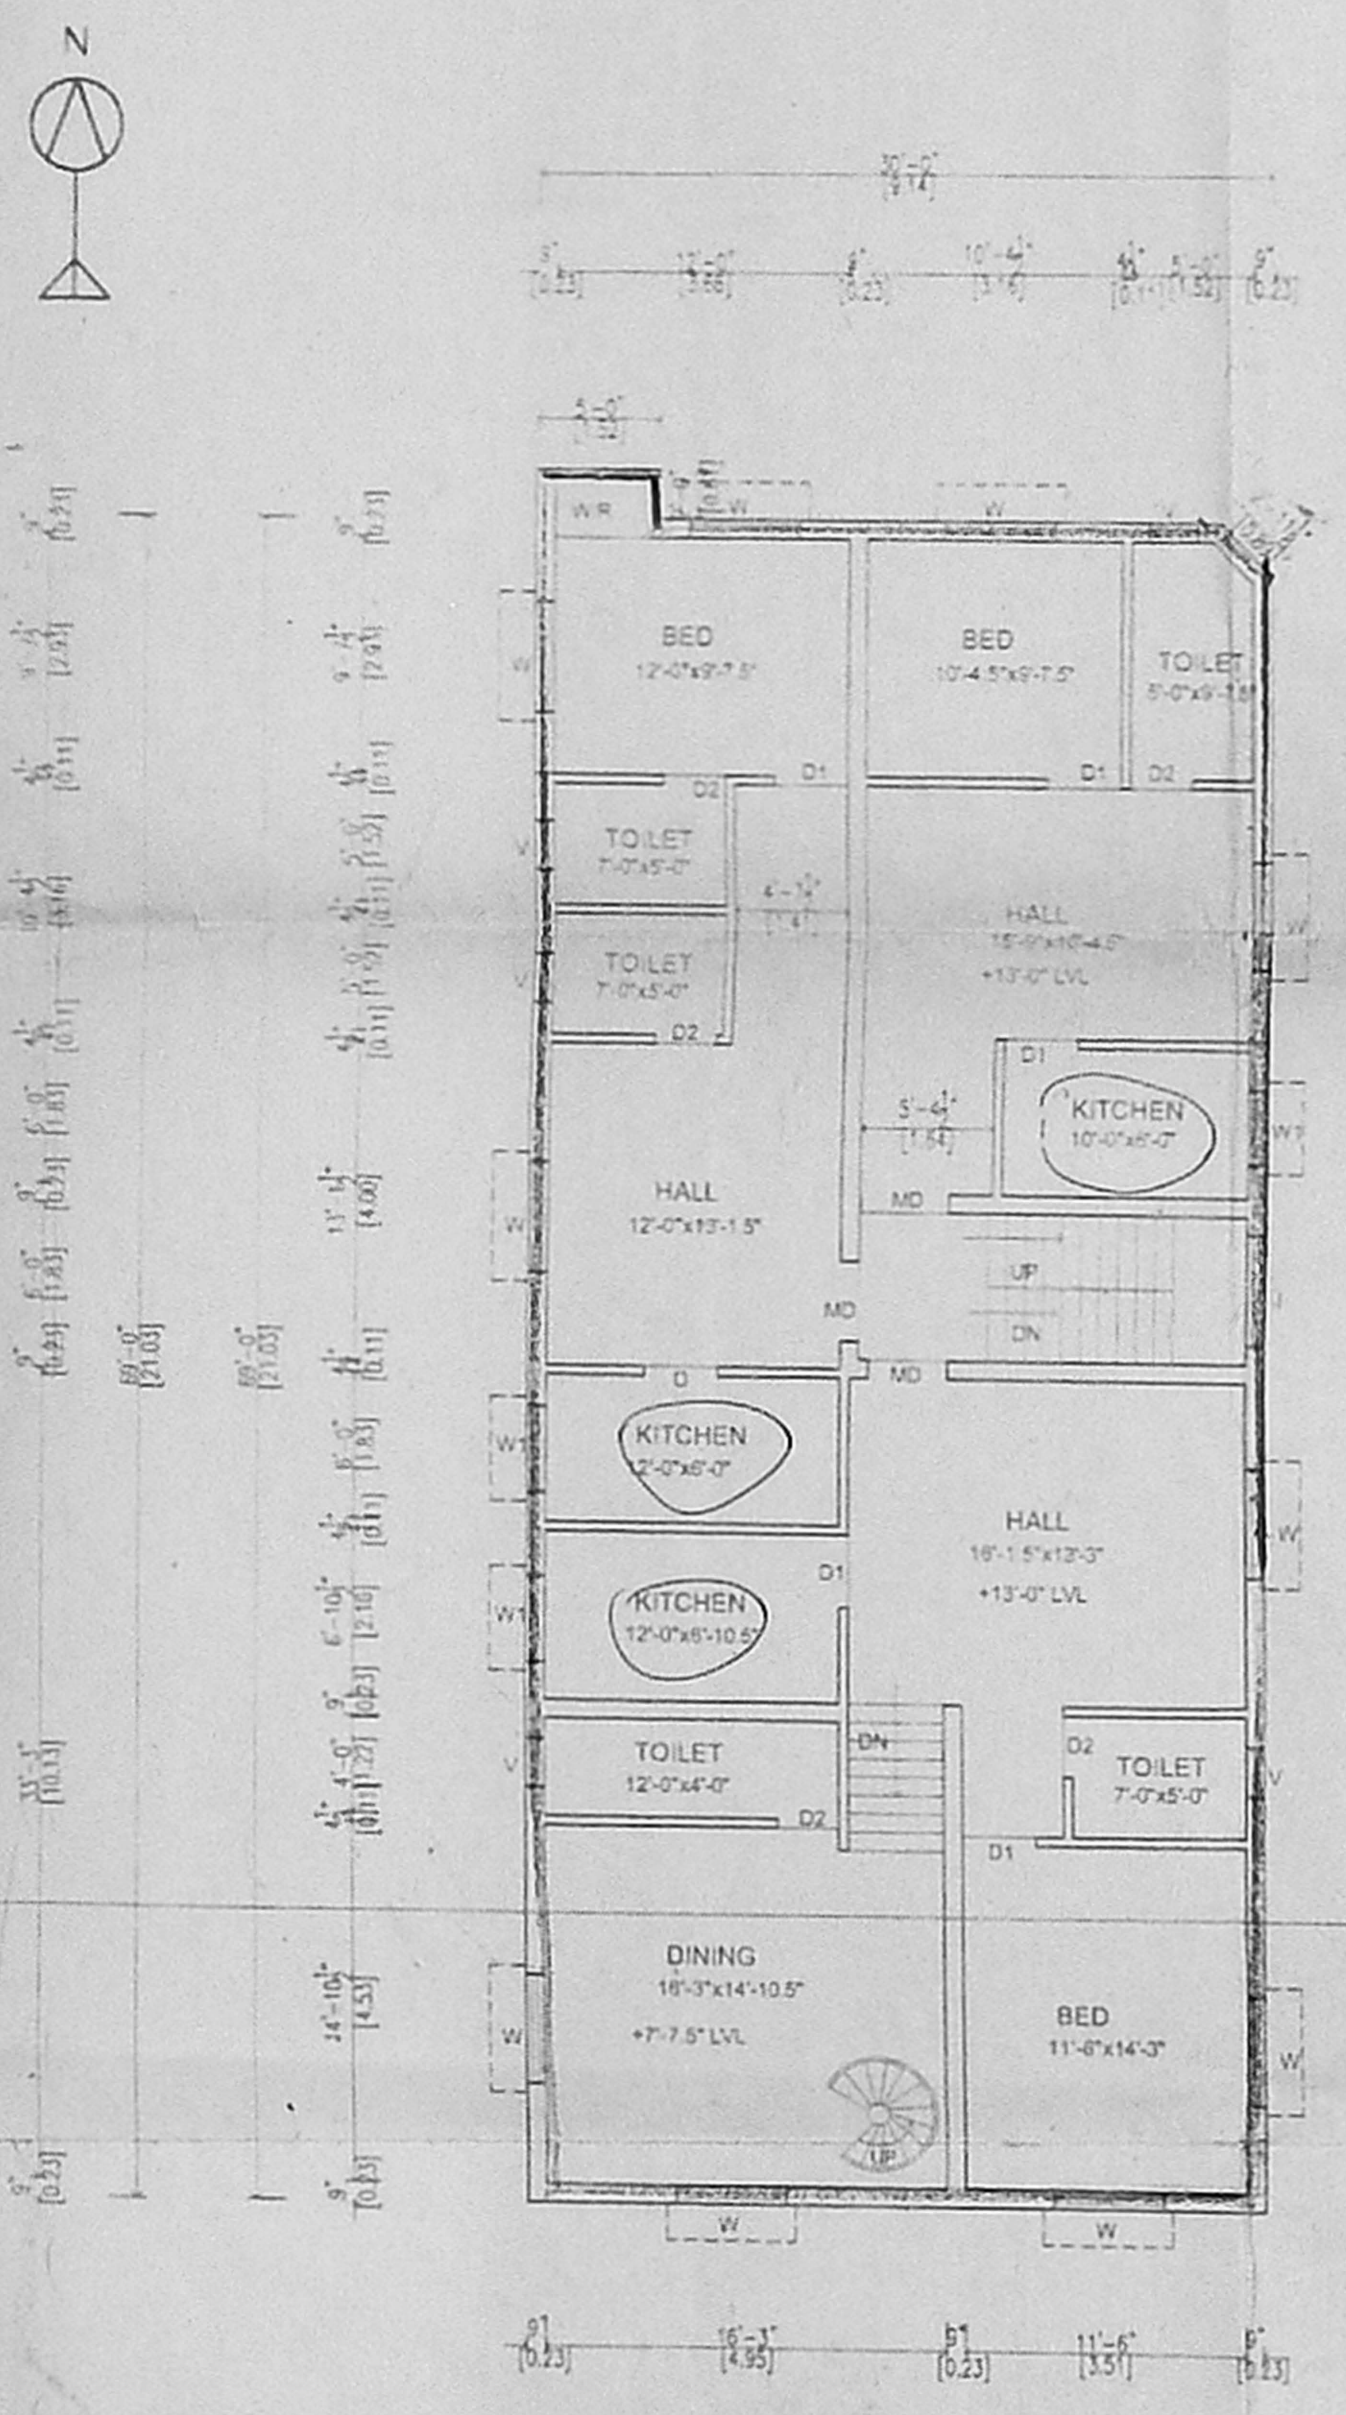


FIRST FLOOR PLAN

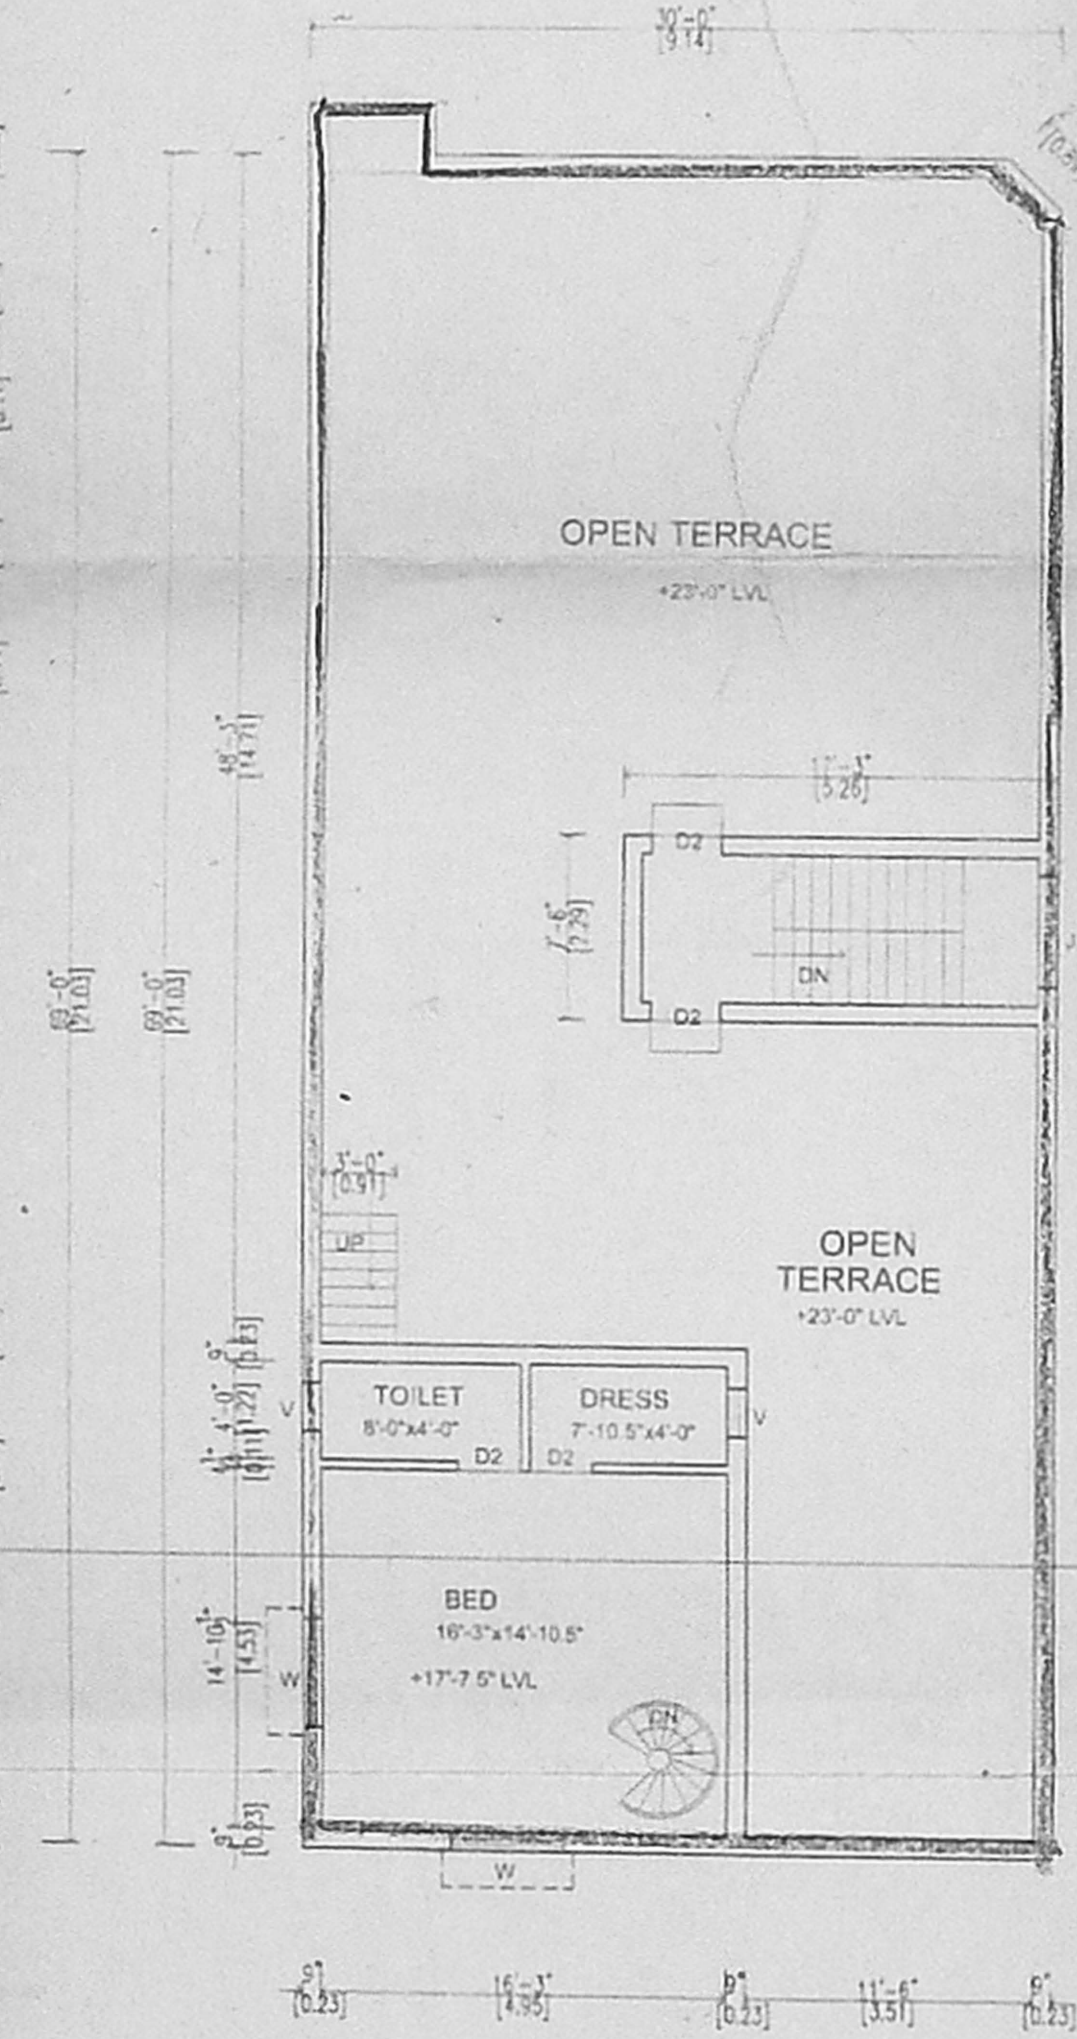


SECOND FLOOR PLAN (PART I)

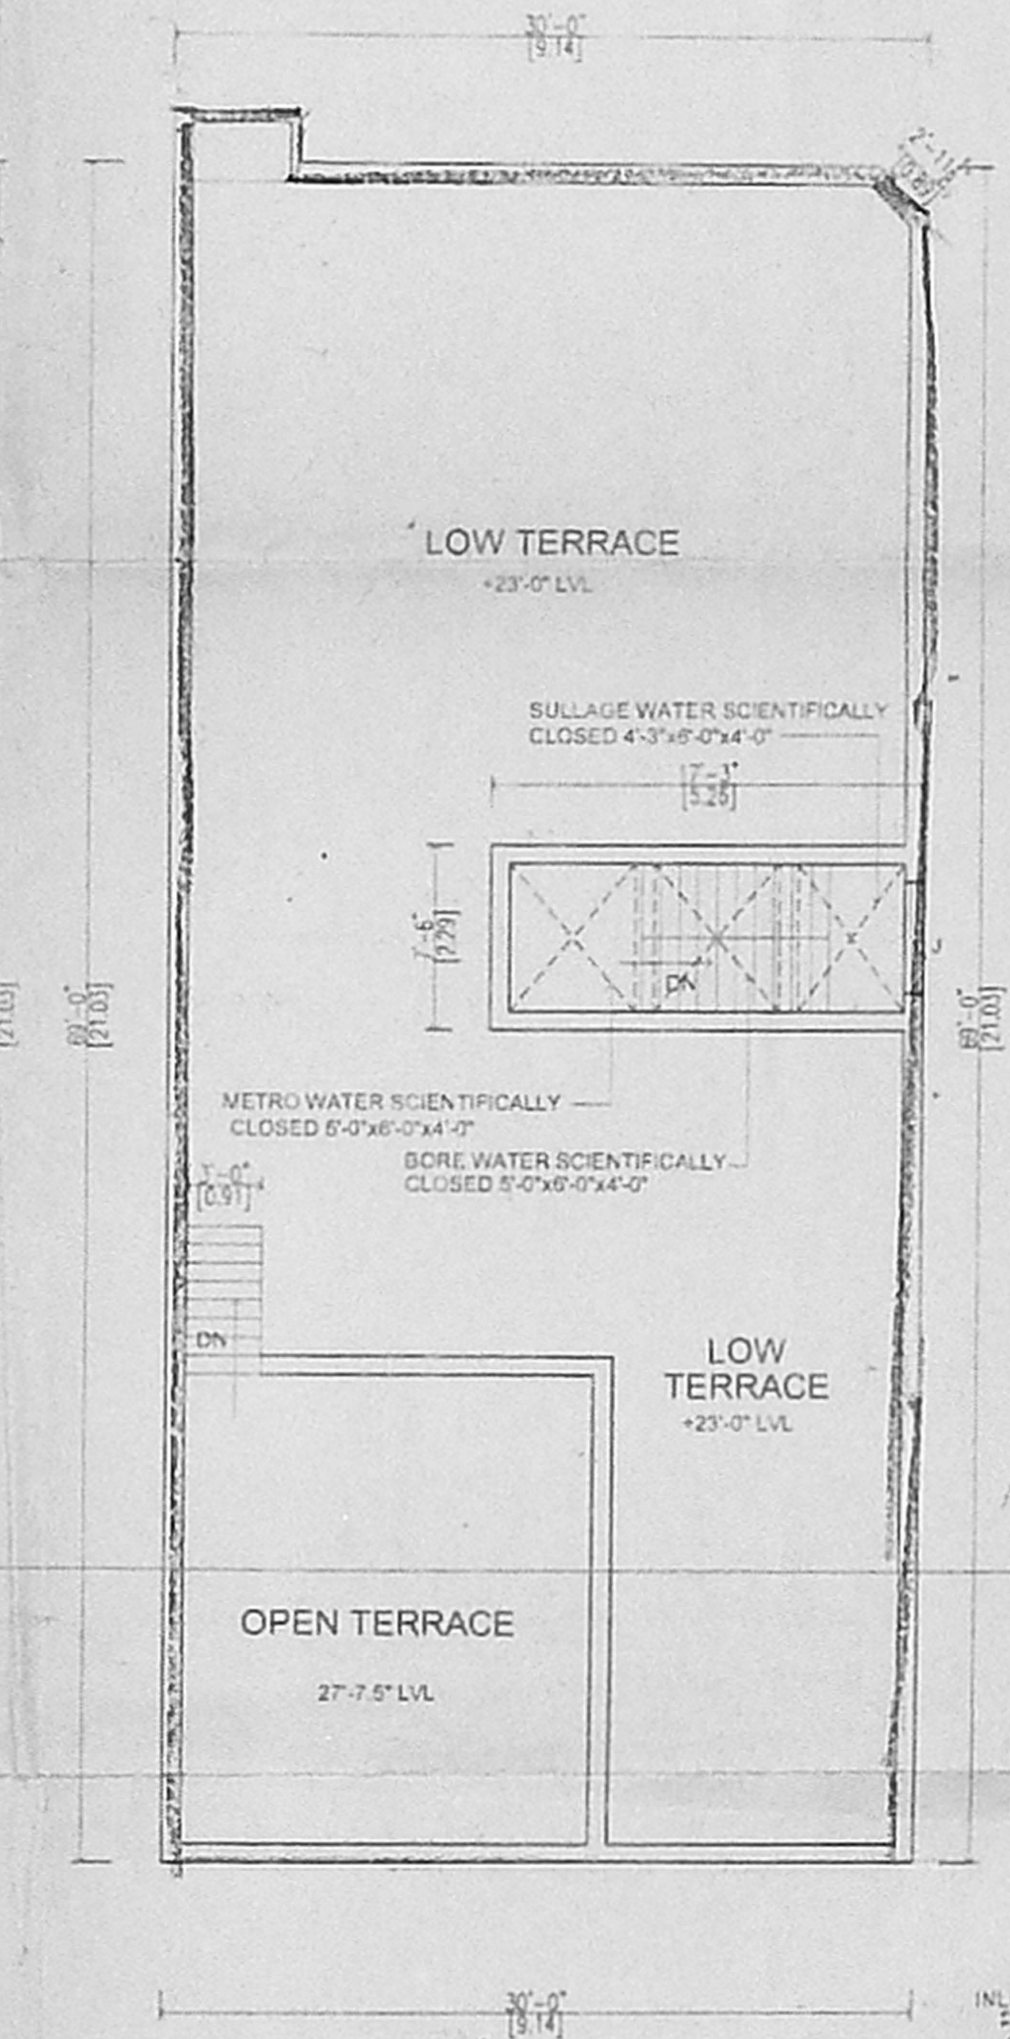


TERRACE FLOOR PLAN

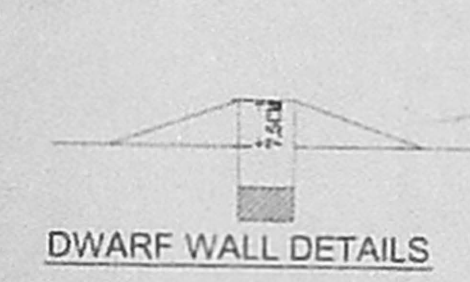


DWARF WALL DETAILS

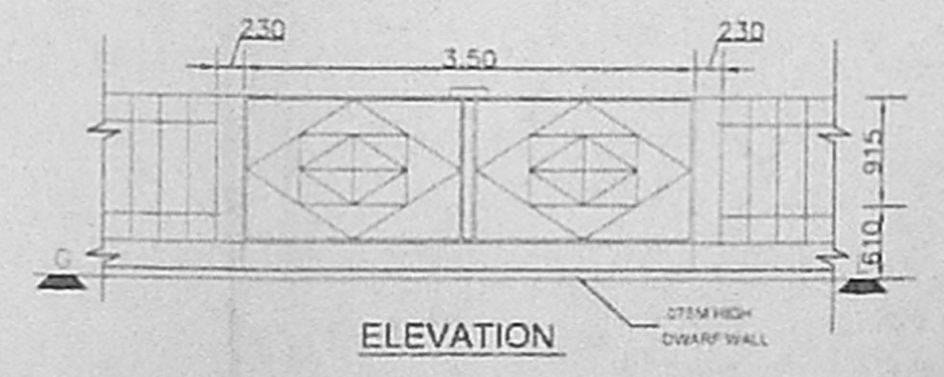


ELEVATION

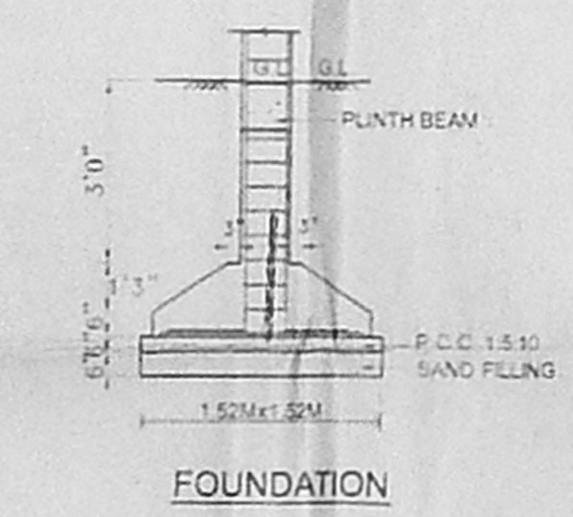


FOUNDATION

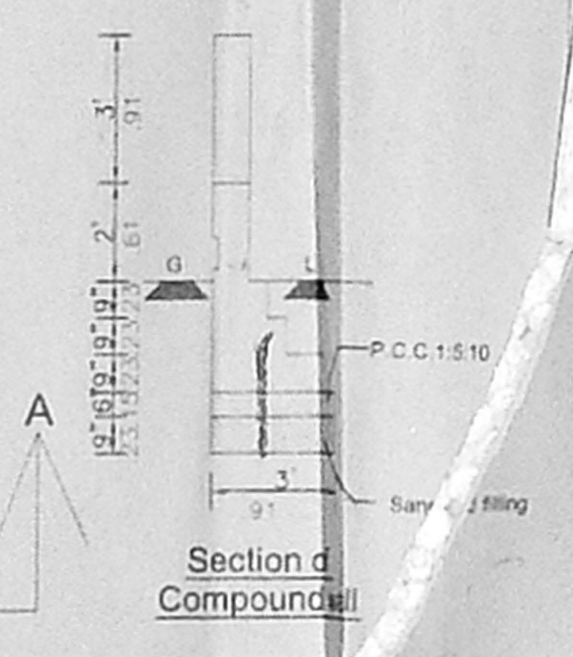

Section d of Compound

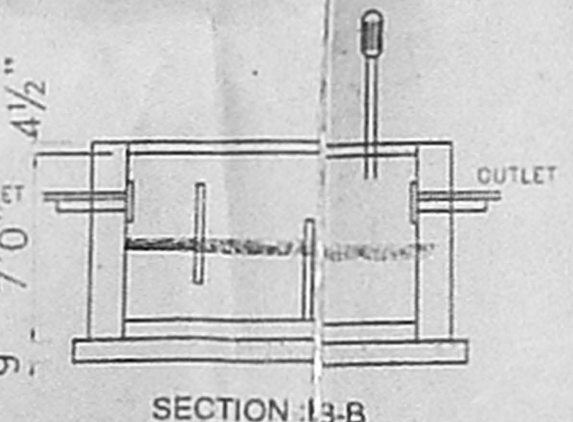

SECTION B-B

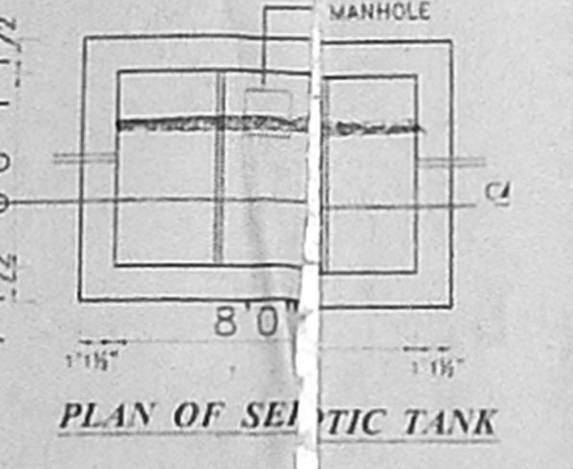

PLAN OF SEPTIC TANK

OWNER: R. Sundar R. Sankar

N.A. RANJAN NAVAMANE
 B.Arch, A.I.A., M.C.A.
 ARCHITECT-REGISTERED SUPERVISOR
 COLLEGE REG. NO. CA/99/13127
 REG. NO. HD/19/1006/90
 67, 2nd TRUST MAIN ROAD, CHENNAI - 28.
 PHONE: 52101885

LICENSED SURVEYOR