




FRONT ELEVATION

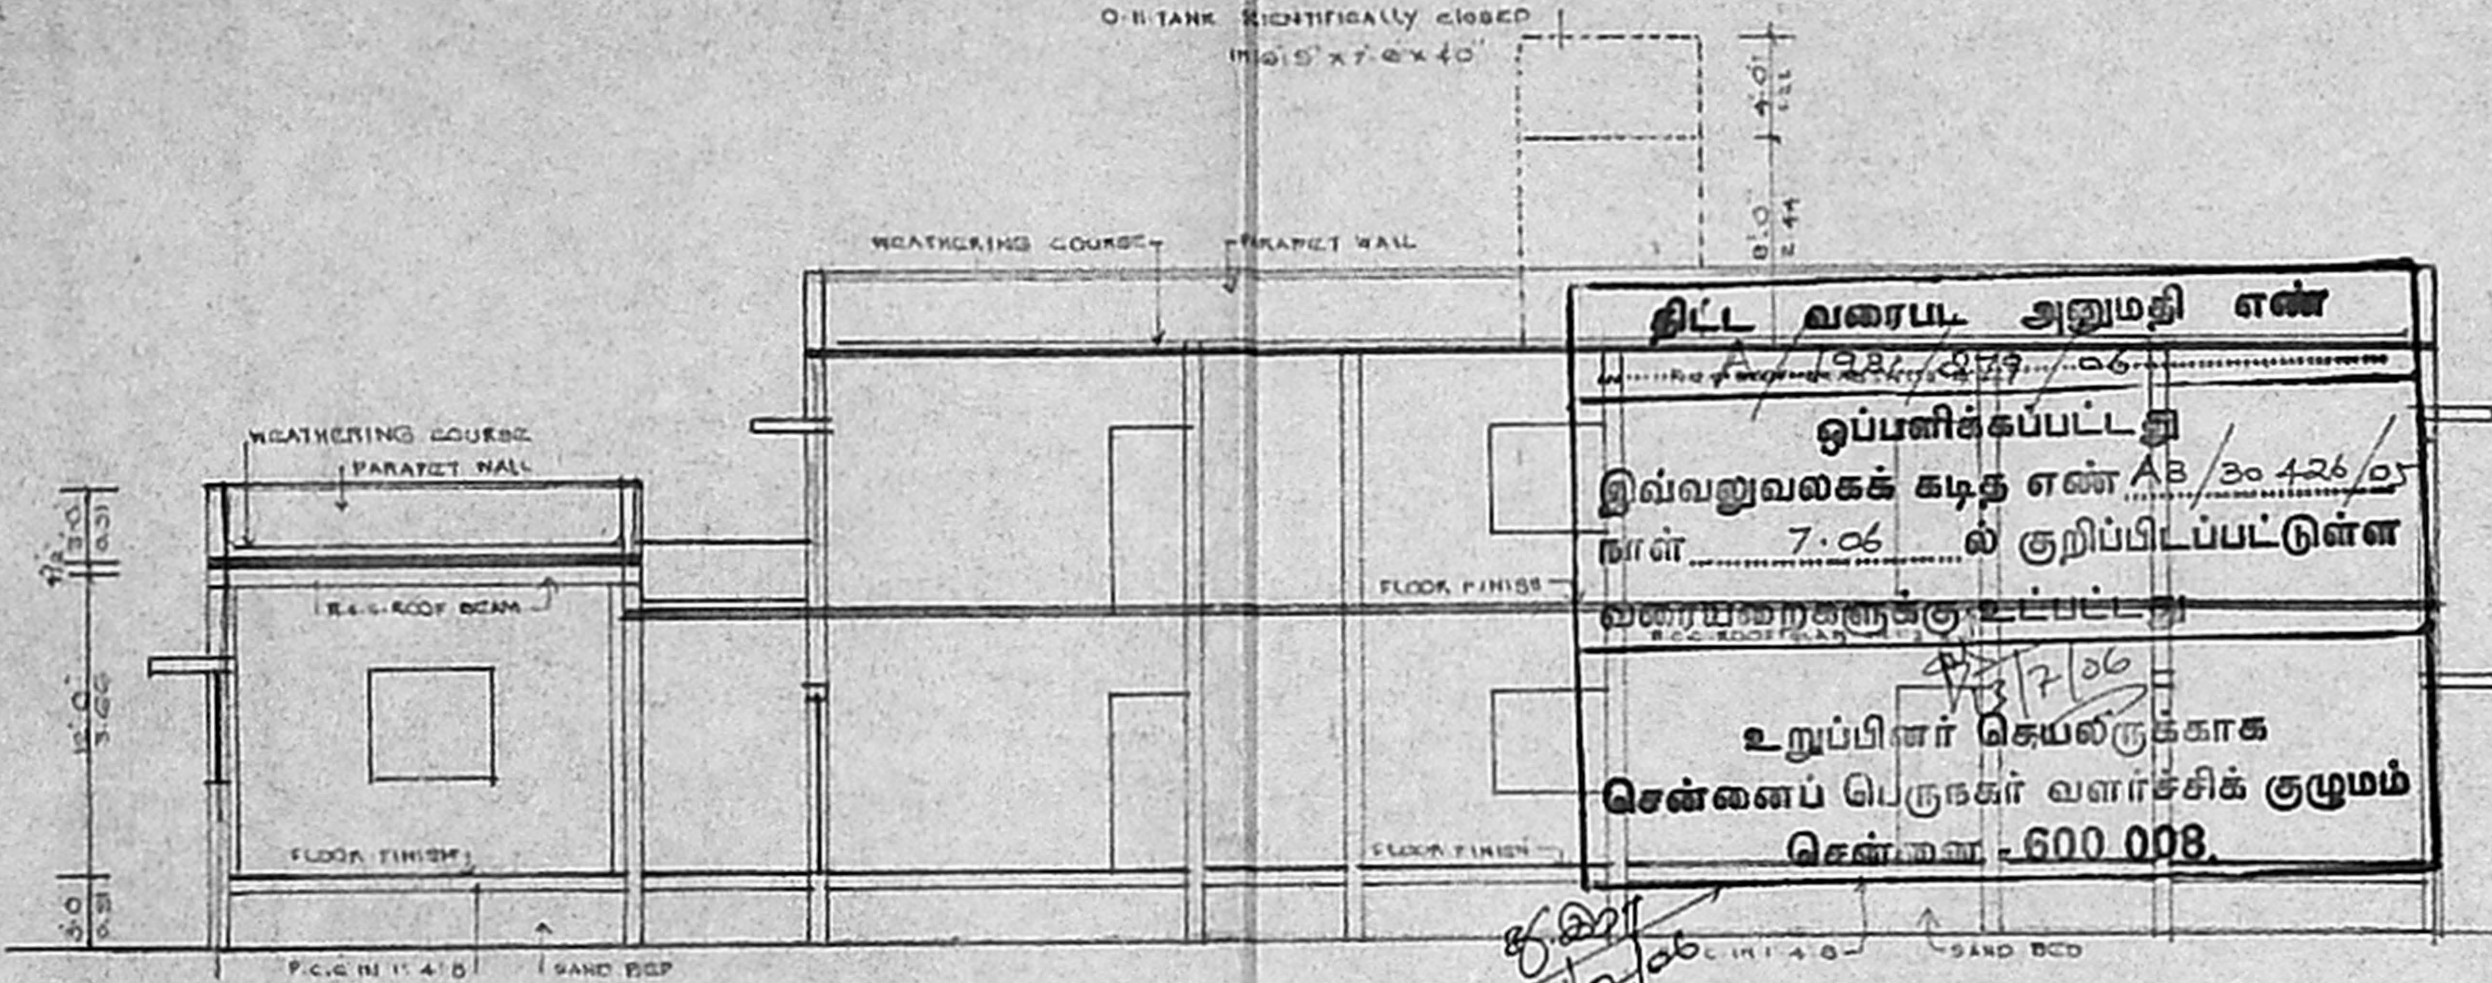


SECTION ON 11/12/10

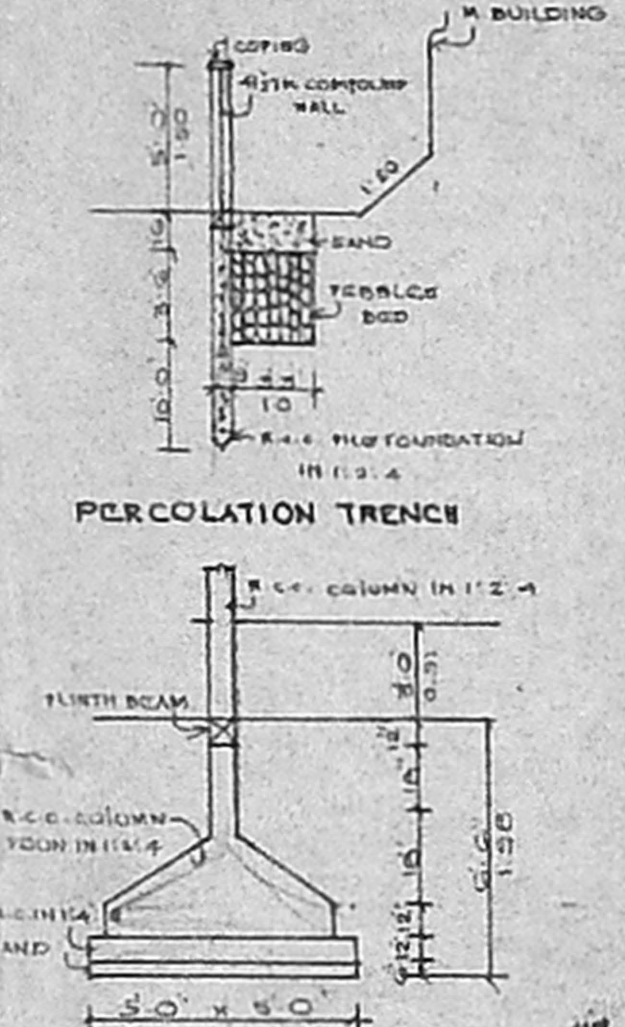


R.C.C. COLUMN FOUNDATION DETAILS

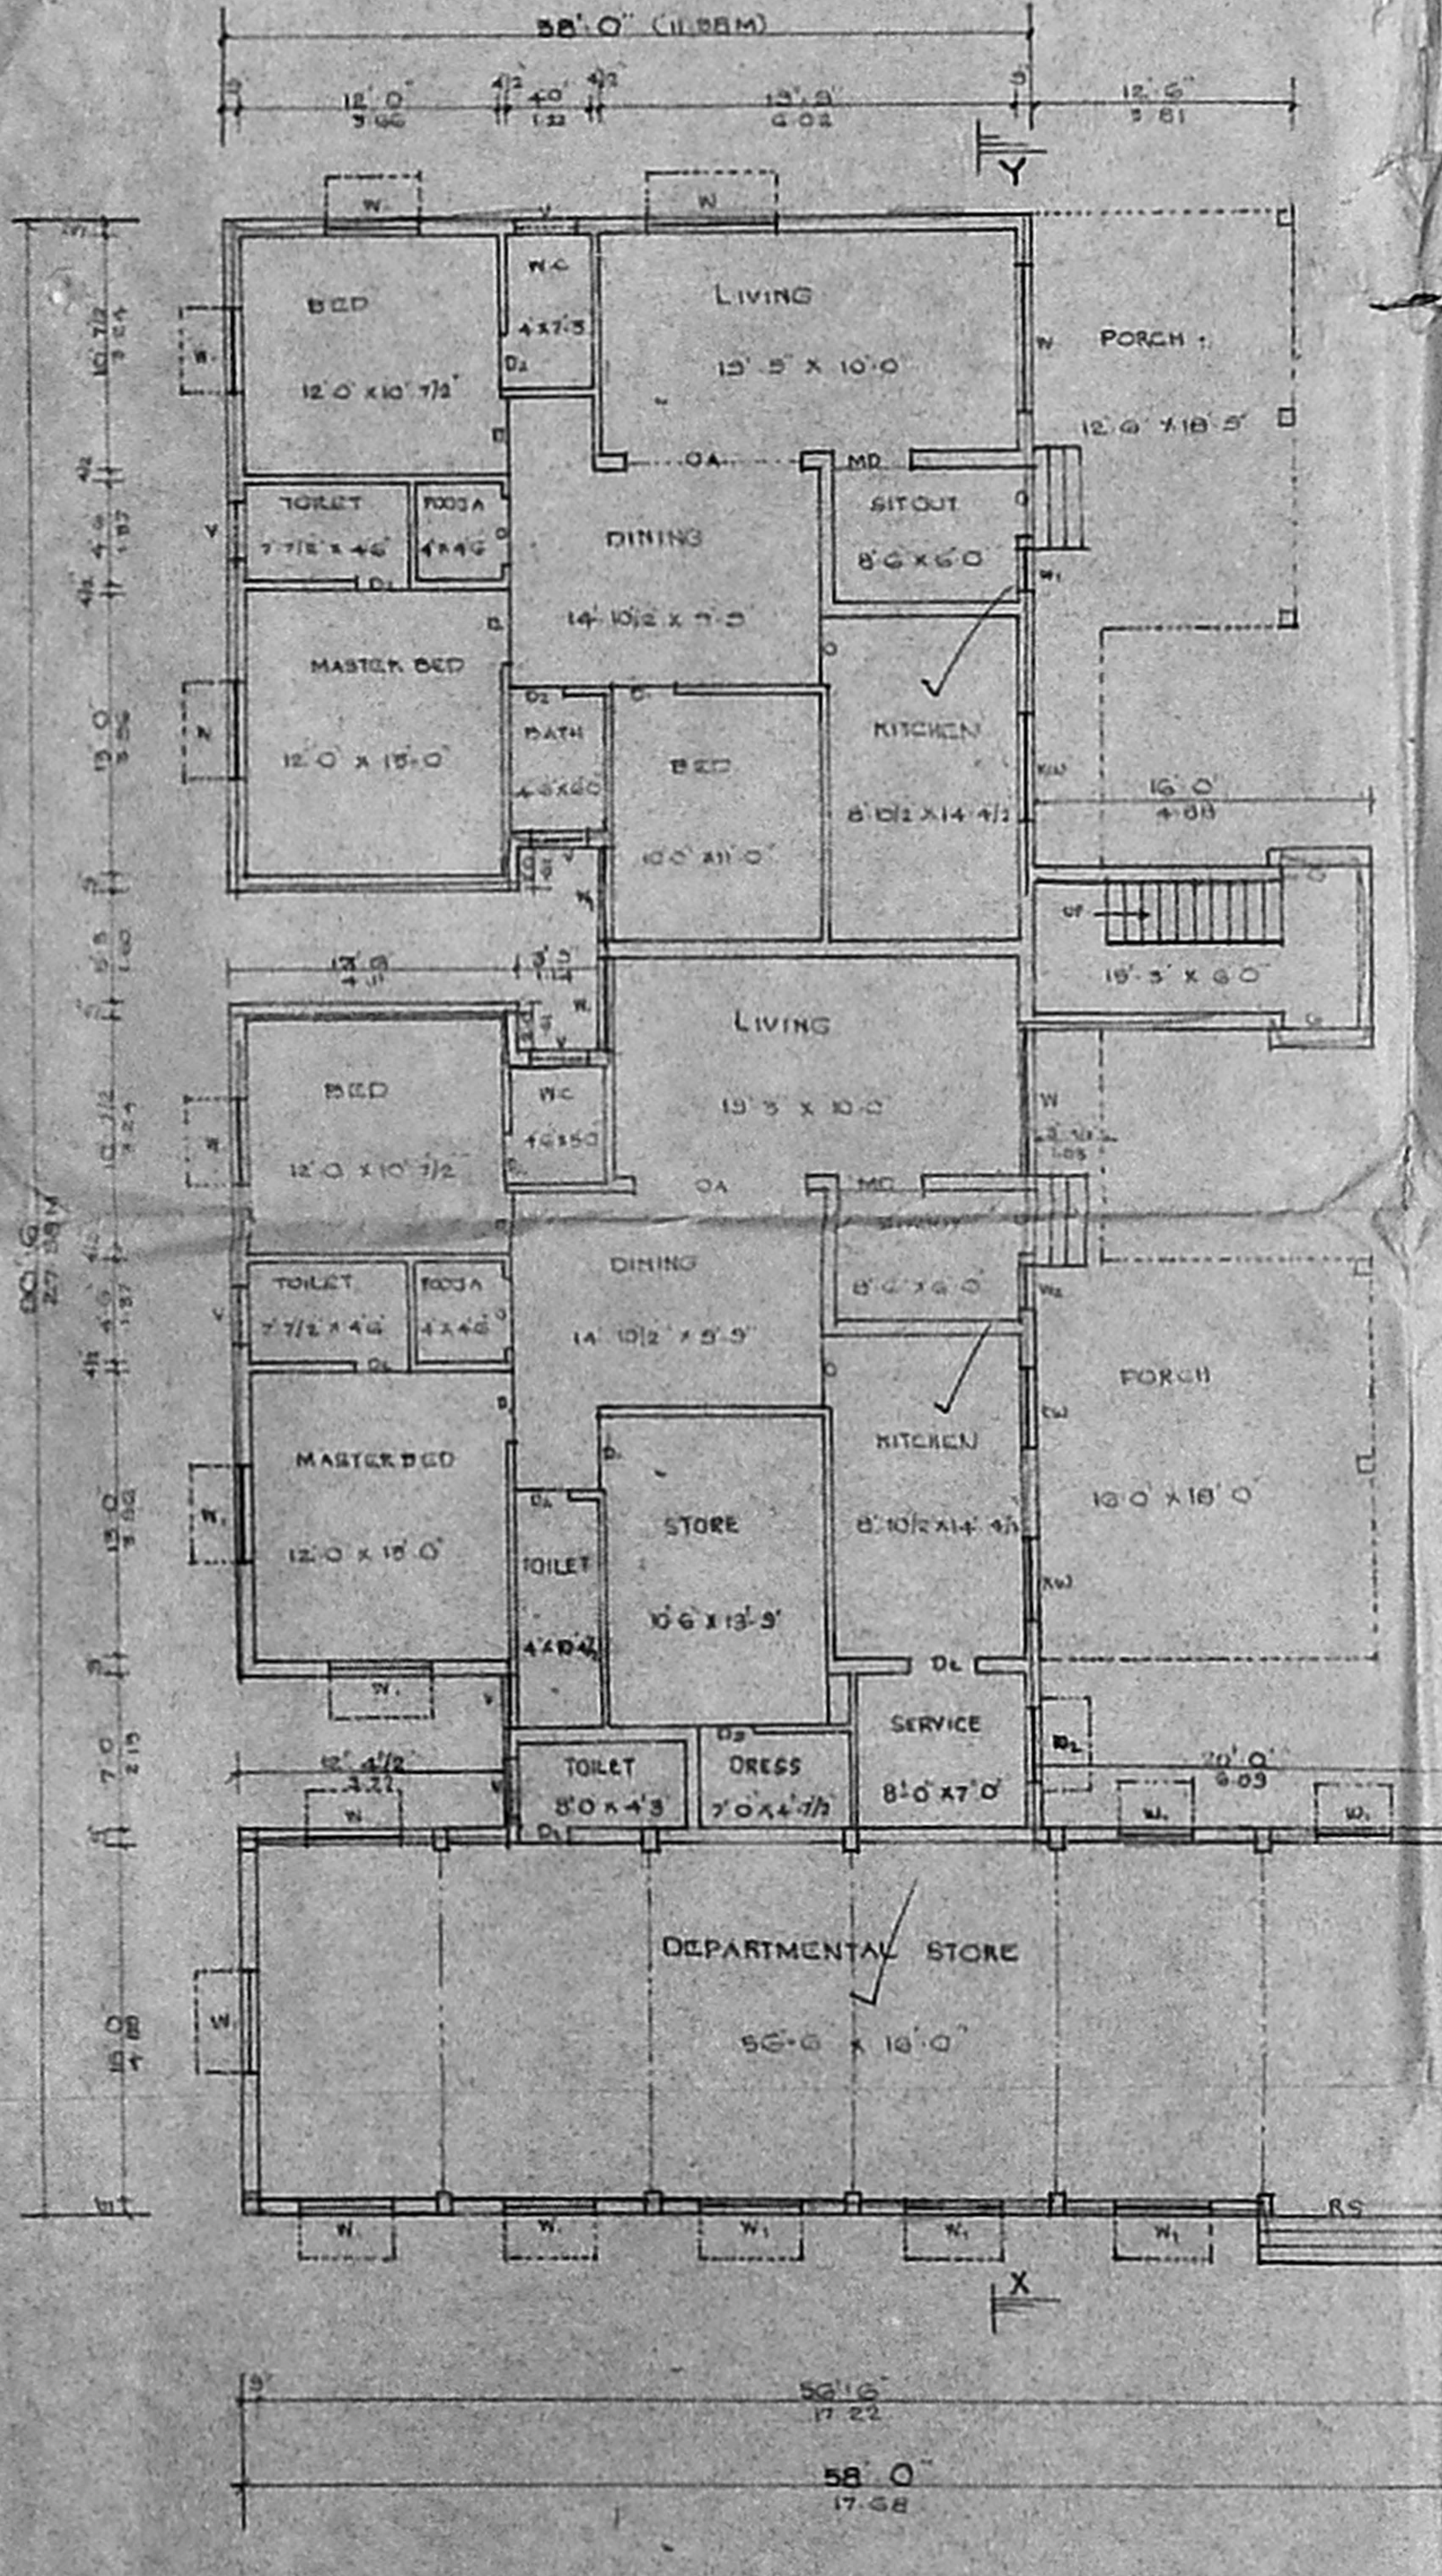


GROUND FLOOR PLAN

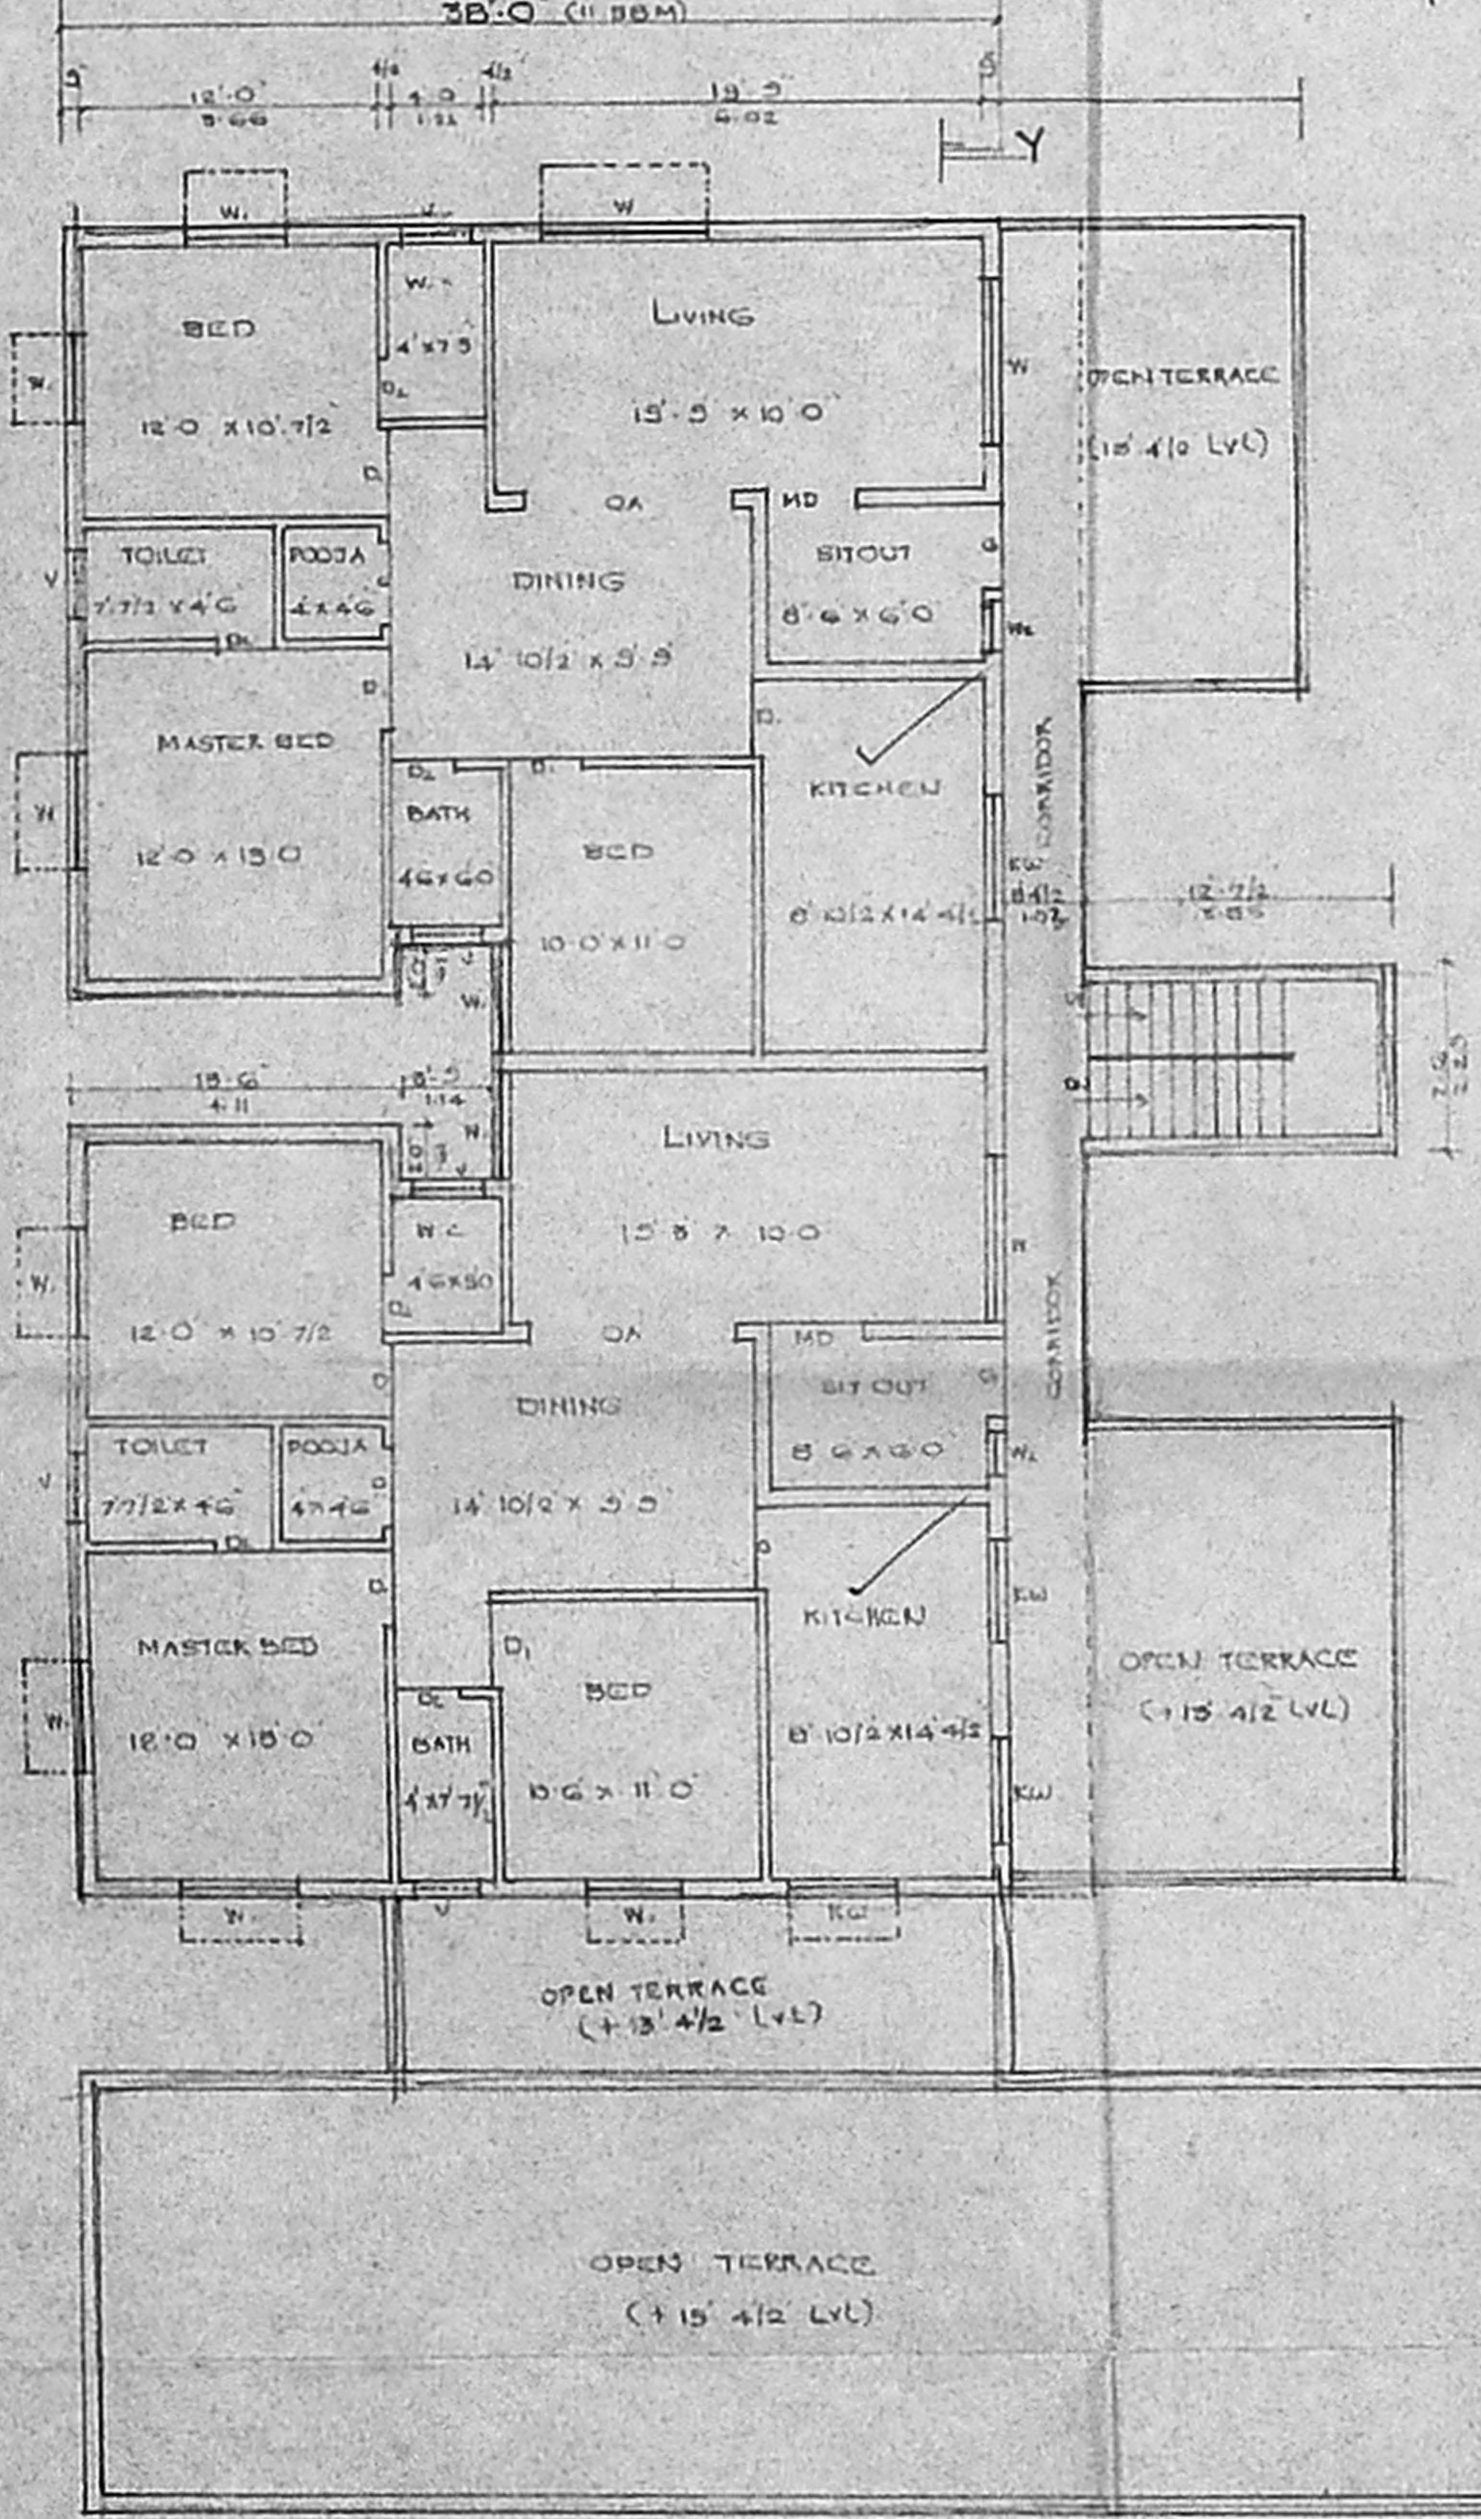


FIRST FLOOR PLAN

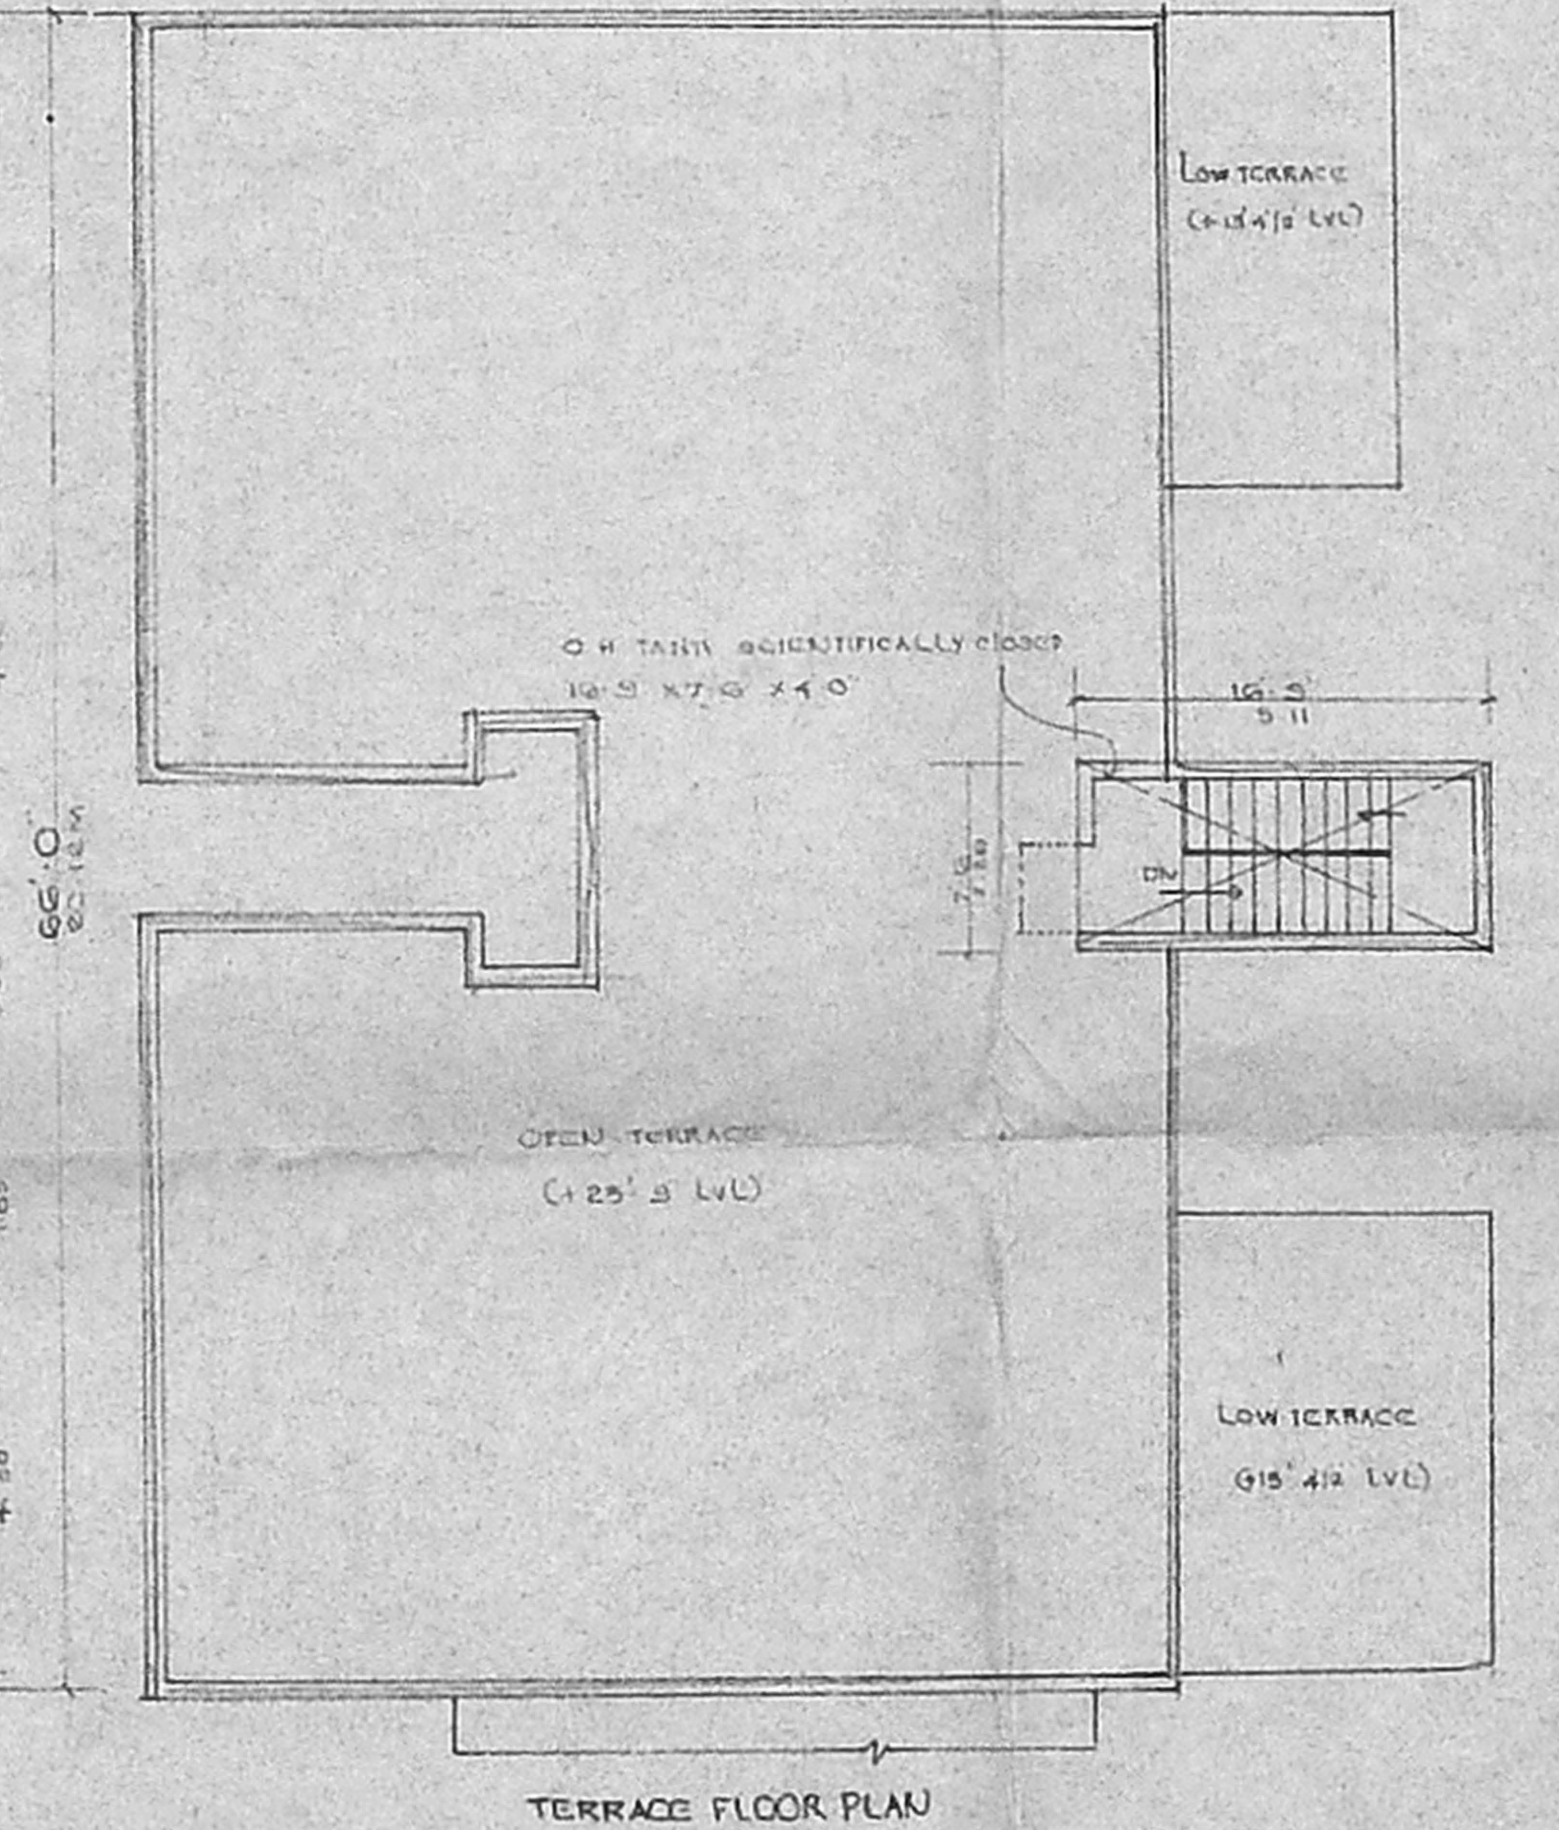

TERRACE FLOOR PLAN

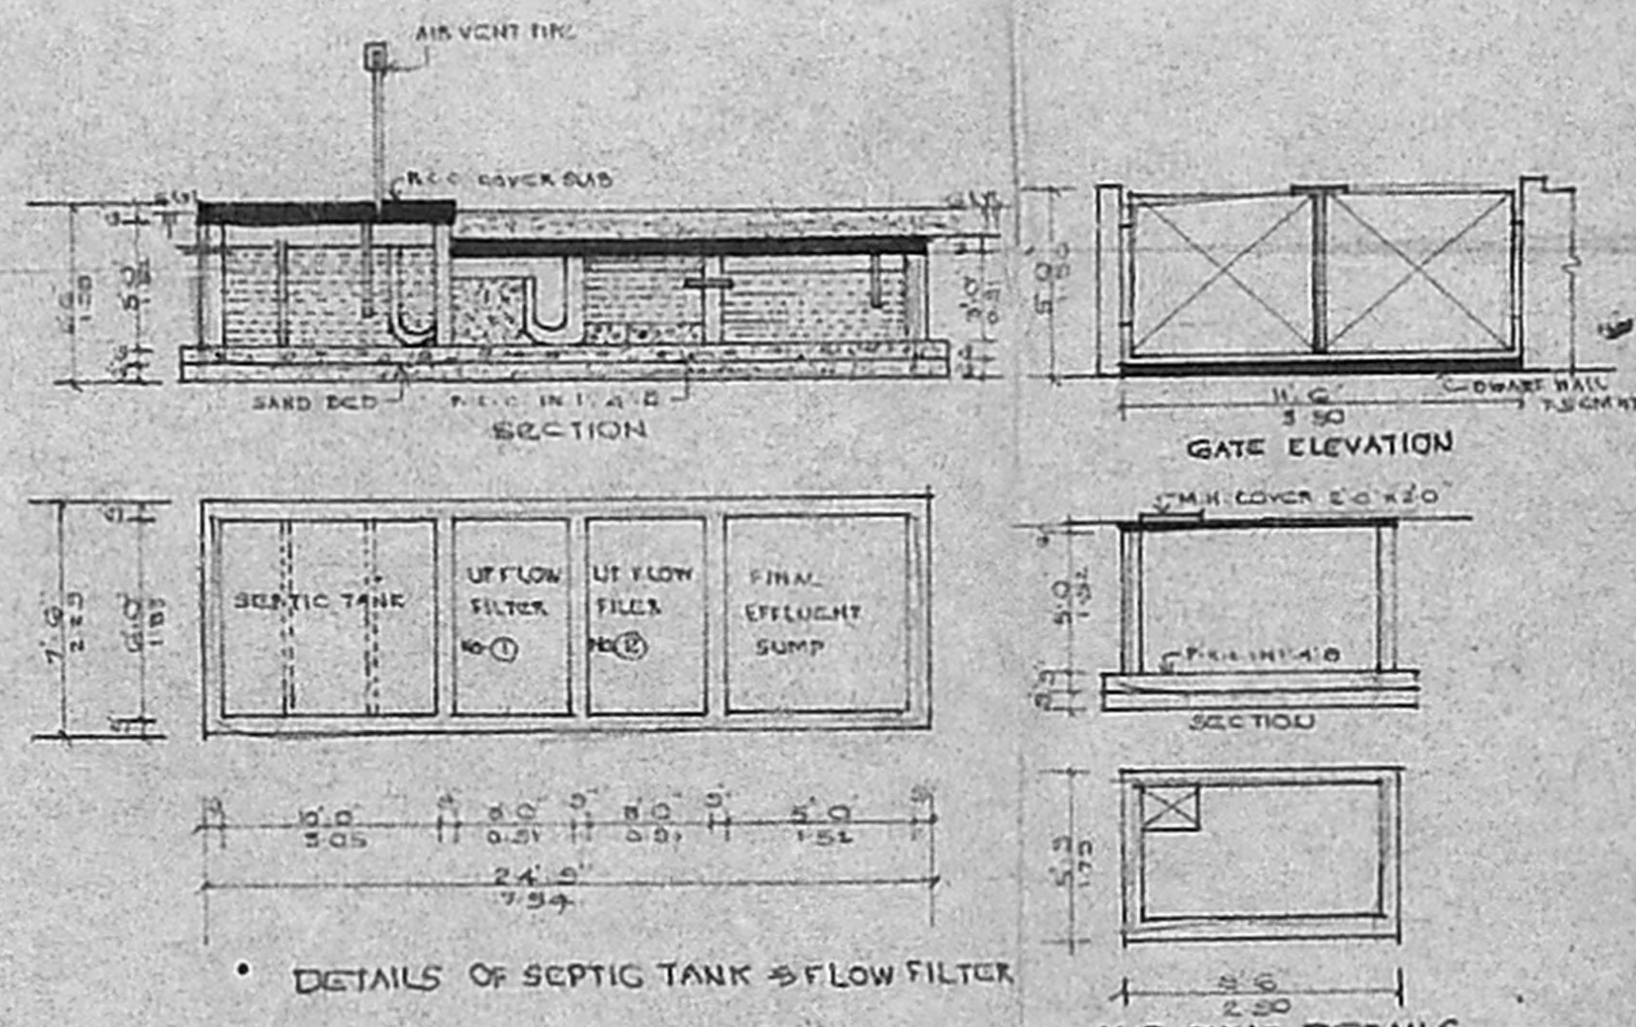


DETAILS OF SEPTIC TANK & FLOW FILTER

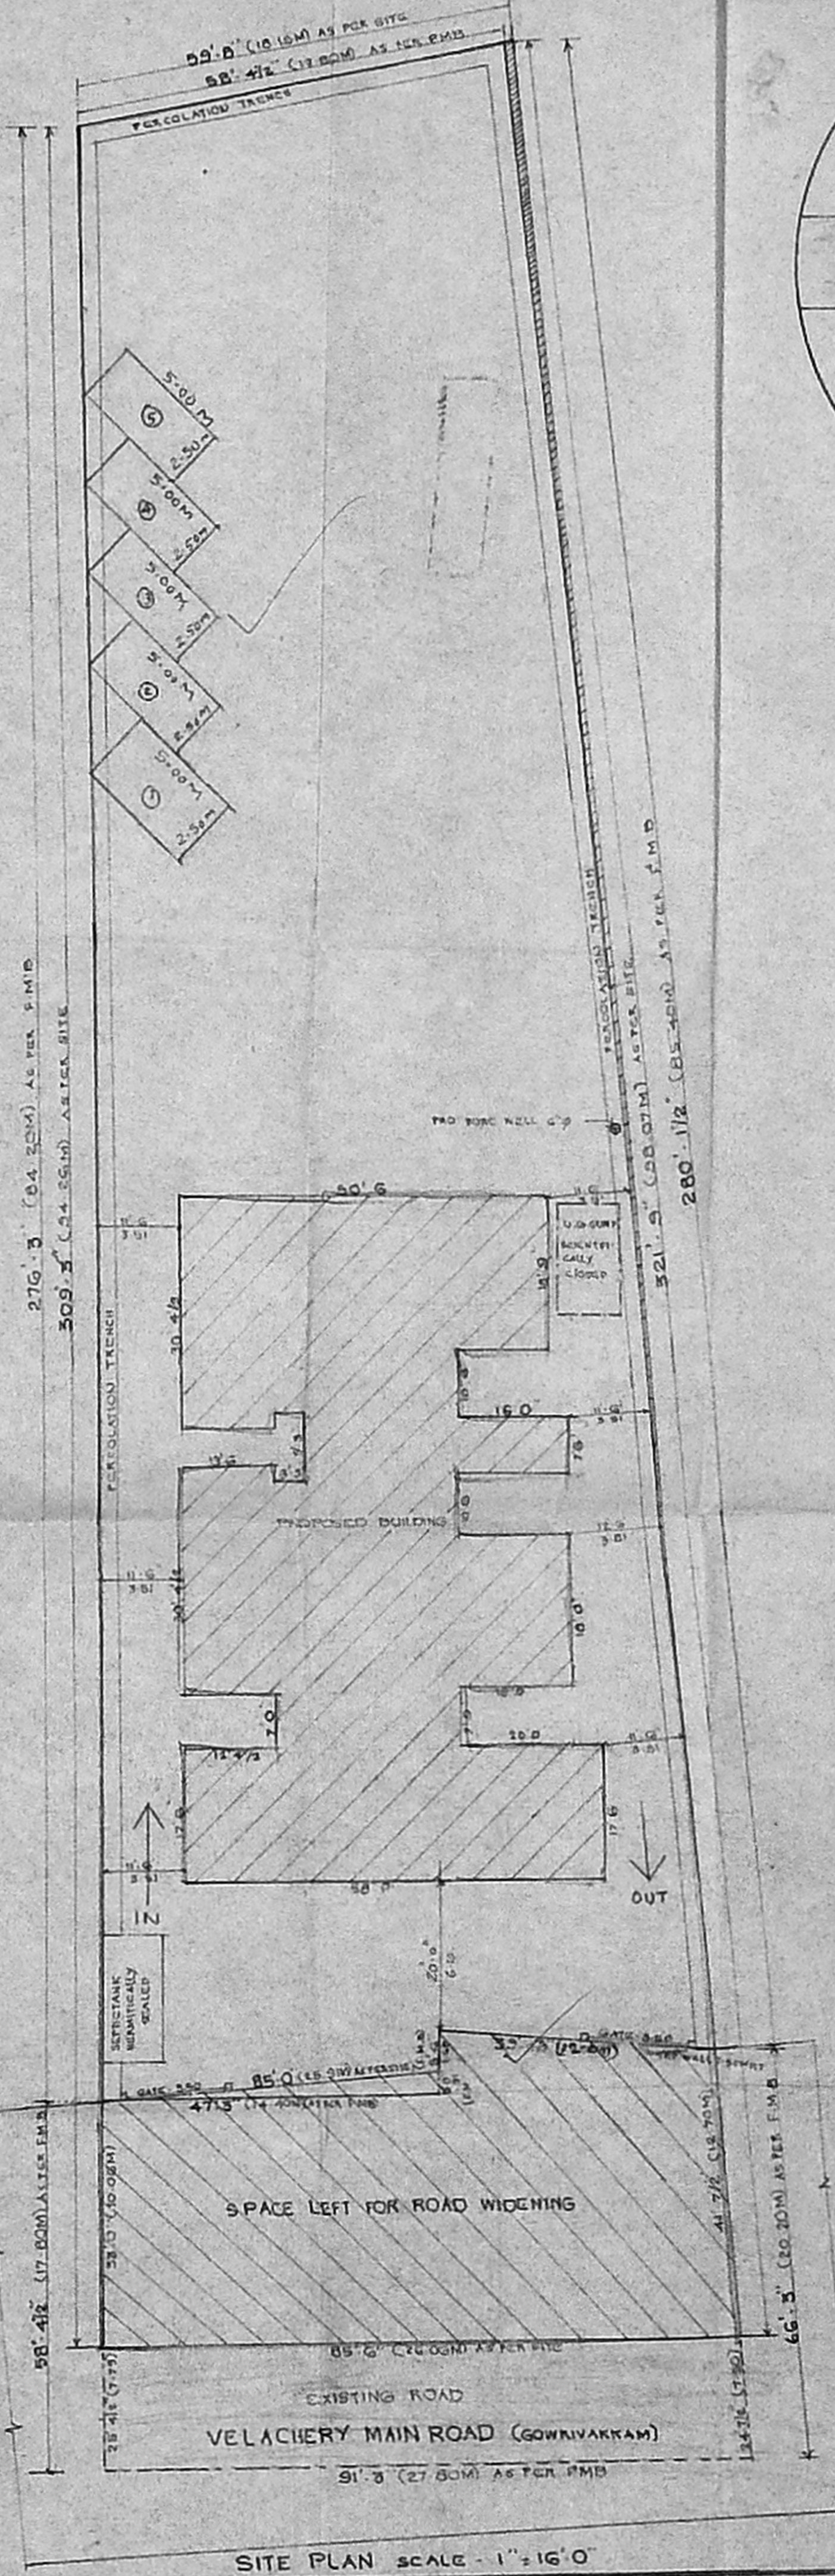

SITE PLAN SCALE - 1" = 16' 0"

**தி.வ. அனுமதி எண்**  
**ஒப்பிச்சுபட்டி**  
**இவ்வலகைக் கழிவுநீர்/30.4.26/25**  
**நாள் 7.06 ல் குறிப்பிடப்பட்டுள்ள**  
**வரையறைகளுக்கு உட்பட்ட**  
**உறுப்பினர் செலவுக்காக**  
**சென்னைப் பெருநகர் வளர்ச்சிக் குழுமம்**  
**சென்னை - 600 008.**

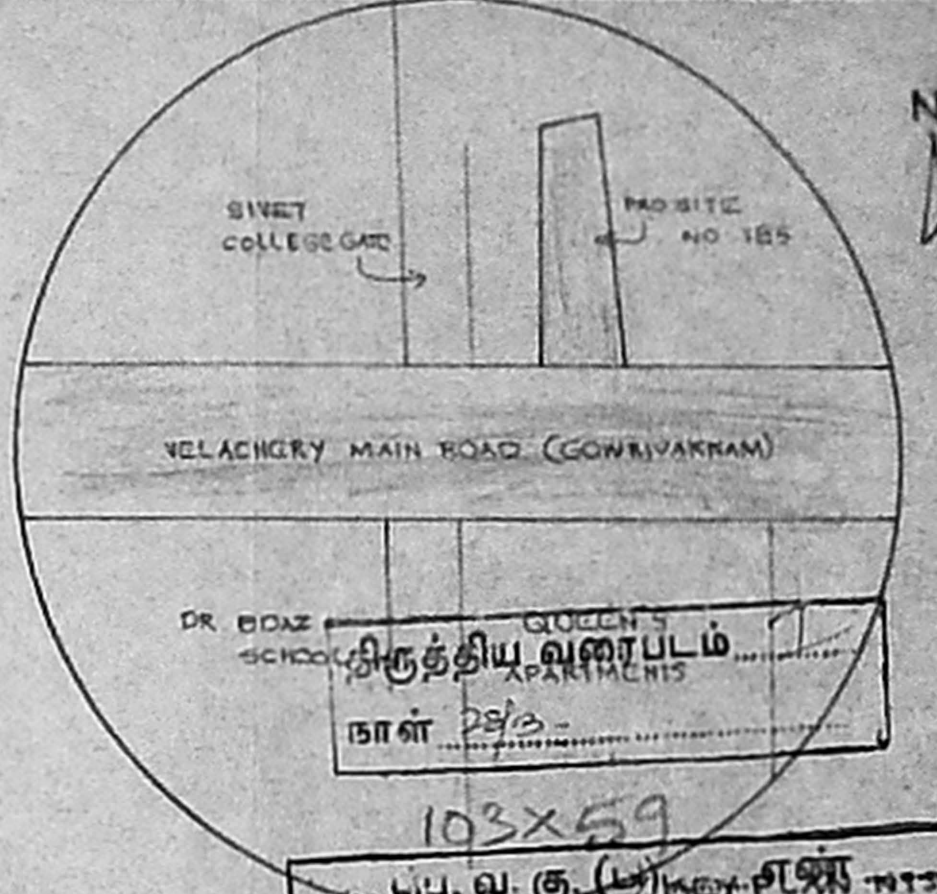

**PLAN SHOWING THE PROPOSED**  
**RESIDENTIAL & DEPARTMENTAL STORE**  
**AT DOOR NO. 185**  
**VELACHERY MAIN ROAD,**  
**TAMBARAM TALUK, KANCHEEPURAM -**  
**DISTRICT, SEMBAKKAM TOWN PANCHAYAT**

**JOINERY DETAILS**

SYMBOL	DESCRIPTION	SIZE
MD	MAIN DOOR	3'6" x 7'0"
DI	PANEL DOOR	6'0" x 7'0"
DL	DO	2'6" x 7'0"
W	PANEL WINDOW	7'0" x 4'0"
W	DO	5'0" x 4'0"
W	DO	3'0" x 4'0"
EW	EXTENDED WINDOW	5'0" x 8'0"
V	VENTILATOR	3'0" x 2'0"
G	GRILL GATE	4'0" x 6'0"

**AREA DETAILS**

DESCRIPTION	SQFT	SQM
PLOT EXTENT AS PER F.M.B.	26181.60	2432.30
AS PER SITE	18543.00	1852.70
GROUND FLOOR AREA	4239.13	393.82
FIRST FLOOR AREA	2120.00	252.70
ROAD ROOM	125.63	11.67
TOTAL AREA	7085.42	658.29
PLOT COVERAGE	21.12 /	
F.S.I.	0.55	

**COLOUR INDEX**

PROPOSED	---
ROAD	---
BOUNDARY	---

OWNER SIGNATURE  
**S. AITHYAN, B.E.,**  
**CHAR. ERD ENGINEER,**  
**Class-I Licensed Surveyor No. 18**  
**Corporation of Chennai**  
**6, Natham Street, T. Nagar,**  
**Chennai-17. Ph: 2816624**  
**Mobile: 3103840**

LICENCED SURVEYOR