

PLAN SHOWING THE PROPOSED APARTMENT BUILDING AT ARCH BISHOP MATHIAS AVENUE, NEW DOOR NO. 15, BED ROOM NO. 30. PLS NO. 3901/54, BLOCK NO. 85 OF MYLAPUR VILLAGE DIVISION NO. 3, MYLAPUR-TRIPLICANE TALUK, MADRAS DISTRICT, CHENNAI.

SCHEDULE OF JOINERY

LEGEND	DESCRIPTION	FEET	MTR
MD	MAIN DOOR	33' X 7'0"	0.99 X 2.13
D1	DOOR	30' X 7'0"	0.91 X 2.13
D2	DOOR	26' X 7'0"	0.78 X 2.13
PD	POOJA DOOR	9' X 7'0"	1.52 X 2.13
FD	FRENCH DOOR	10' X 7'0"	3.05 X 2.13
FD1	FRENCH DOOR	9'9" X 7'0"	2.97 X 2.13
FD2	FRENCH DOOR	9'6" X 7'0"	2.89 X 2.13
W	WINDOW	7'0" X 4'0"	2.28 X 1.37
W1	WINDOW	6'0" X 4'0"	1.83 X 1.37
W2	WINDOW	5'0" X 4'0"	1.52 X 1.37
W3	WINDOW	4'0" X 4'0"	1.23 X 1.37
W4	WINDOW	3'0" X 4'0"	0.91 X 1.37
V	VENTILATOR	3'0" X 2'0"	0.91 X 0.60
V1	VENTILATOR	2'9" X 2'0"	0.78 X 0.60

SPECIFICATIONS

FOUNDATION: ISOLATED R.C FOUNDATION OVER P.C.C & SAND FILLING
 SUPER STRUCTURE: R.C.C. FRAME WORK, 88 K.N CM 1:6
 R.C.C. WORK: R.C.C. SLABS, LINTEL BEAMS, SUNDRIES IN R.C.C. 1:2:4 WITH SUITABLE REINFORCEMENT
 FLOORING: MOSAIC/MARBLE/GRAINITE/CERAMIC TILES
 PLASTERING: PLASTERING IN CM:1:5 WITH ONE COAT OF CEMENT PAINT.
 W.COURSE: BRICKLIME CONCRETE LAID IN SLOPE WITH CRUDE OIL

AREA STATEMENT

PLOT AREA = 10800.00 sq.ft (including compound wall) 1003.35 sq.m

	SFT	SQM
SITE/STILT FLOOR PLAN	339	31.55
FIRST FLOOR AREA	3965	368.49
SECOND FLOOR AREA	3965	368.49
THIRD FLOOR AREA	3965	368.49
FOURTH FLOOR AREA	3965	368.49
GRAND TOTAL	16199	1505.51

FS1: 1.49
 NO OF CARS PROVIDED: 16 nos
 SCALE: 1/8"=1'(1:100)
 DATE: 15-11-05
 DRAWN: C.S
 REVISED ON:
 DRG. NO: 877.27/R/CS/2005

COLOUR INDEX

Proposed:

Site boundary:


Road:

sewerage line:


OWNER'S SIGNATURE:

LICENCED SURVEYOR (RA NO. 27)


ARCHITECT: SUJATHA SHANKAR
 ARCHITECTS, PLANNERS & INTERIOR DESIGNERS
 69 LUZ AVENUE, MYLAPUR

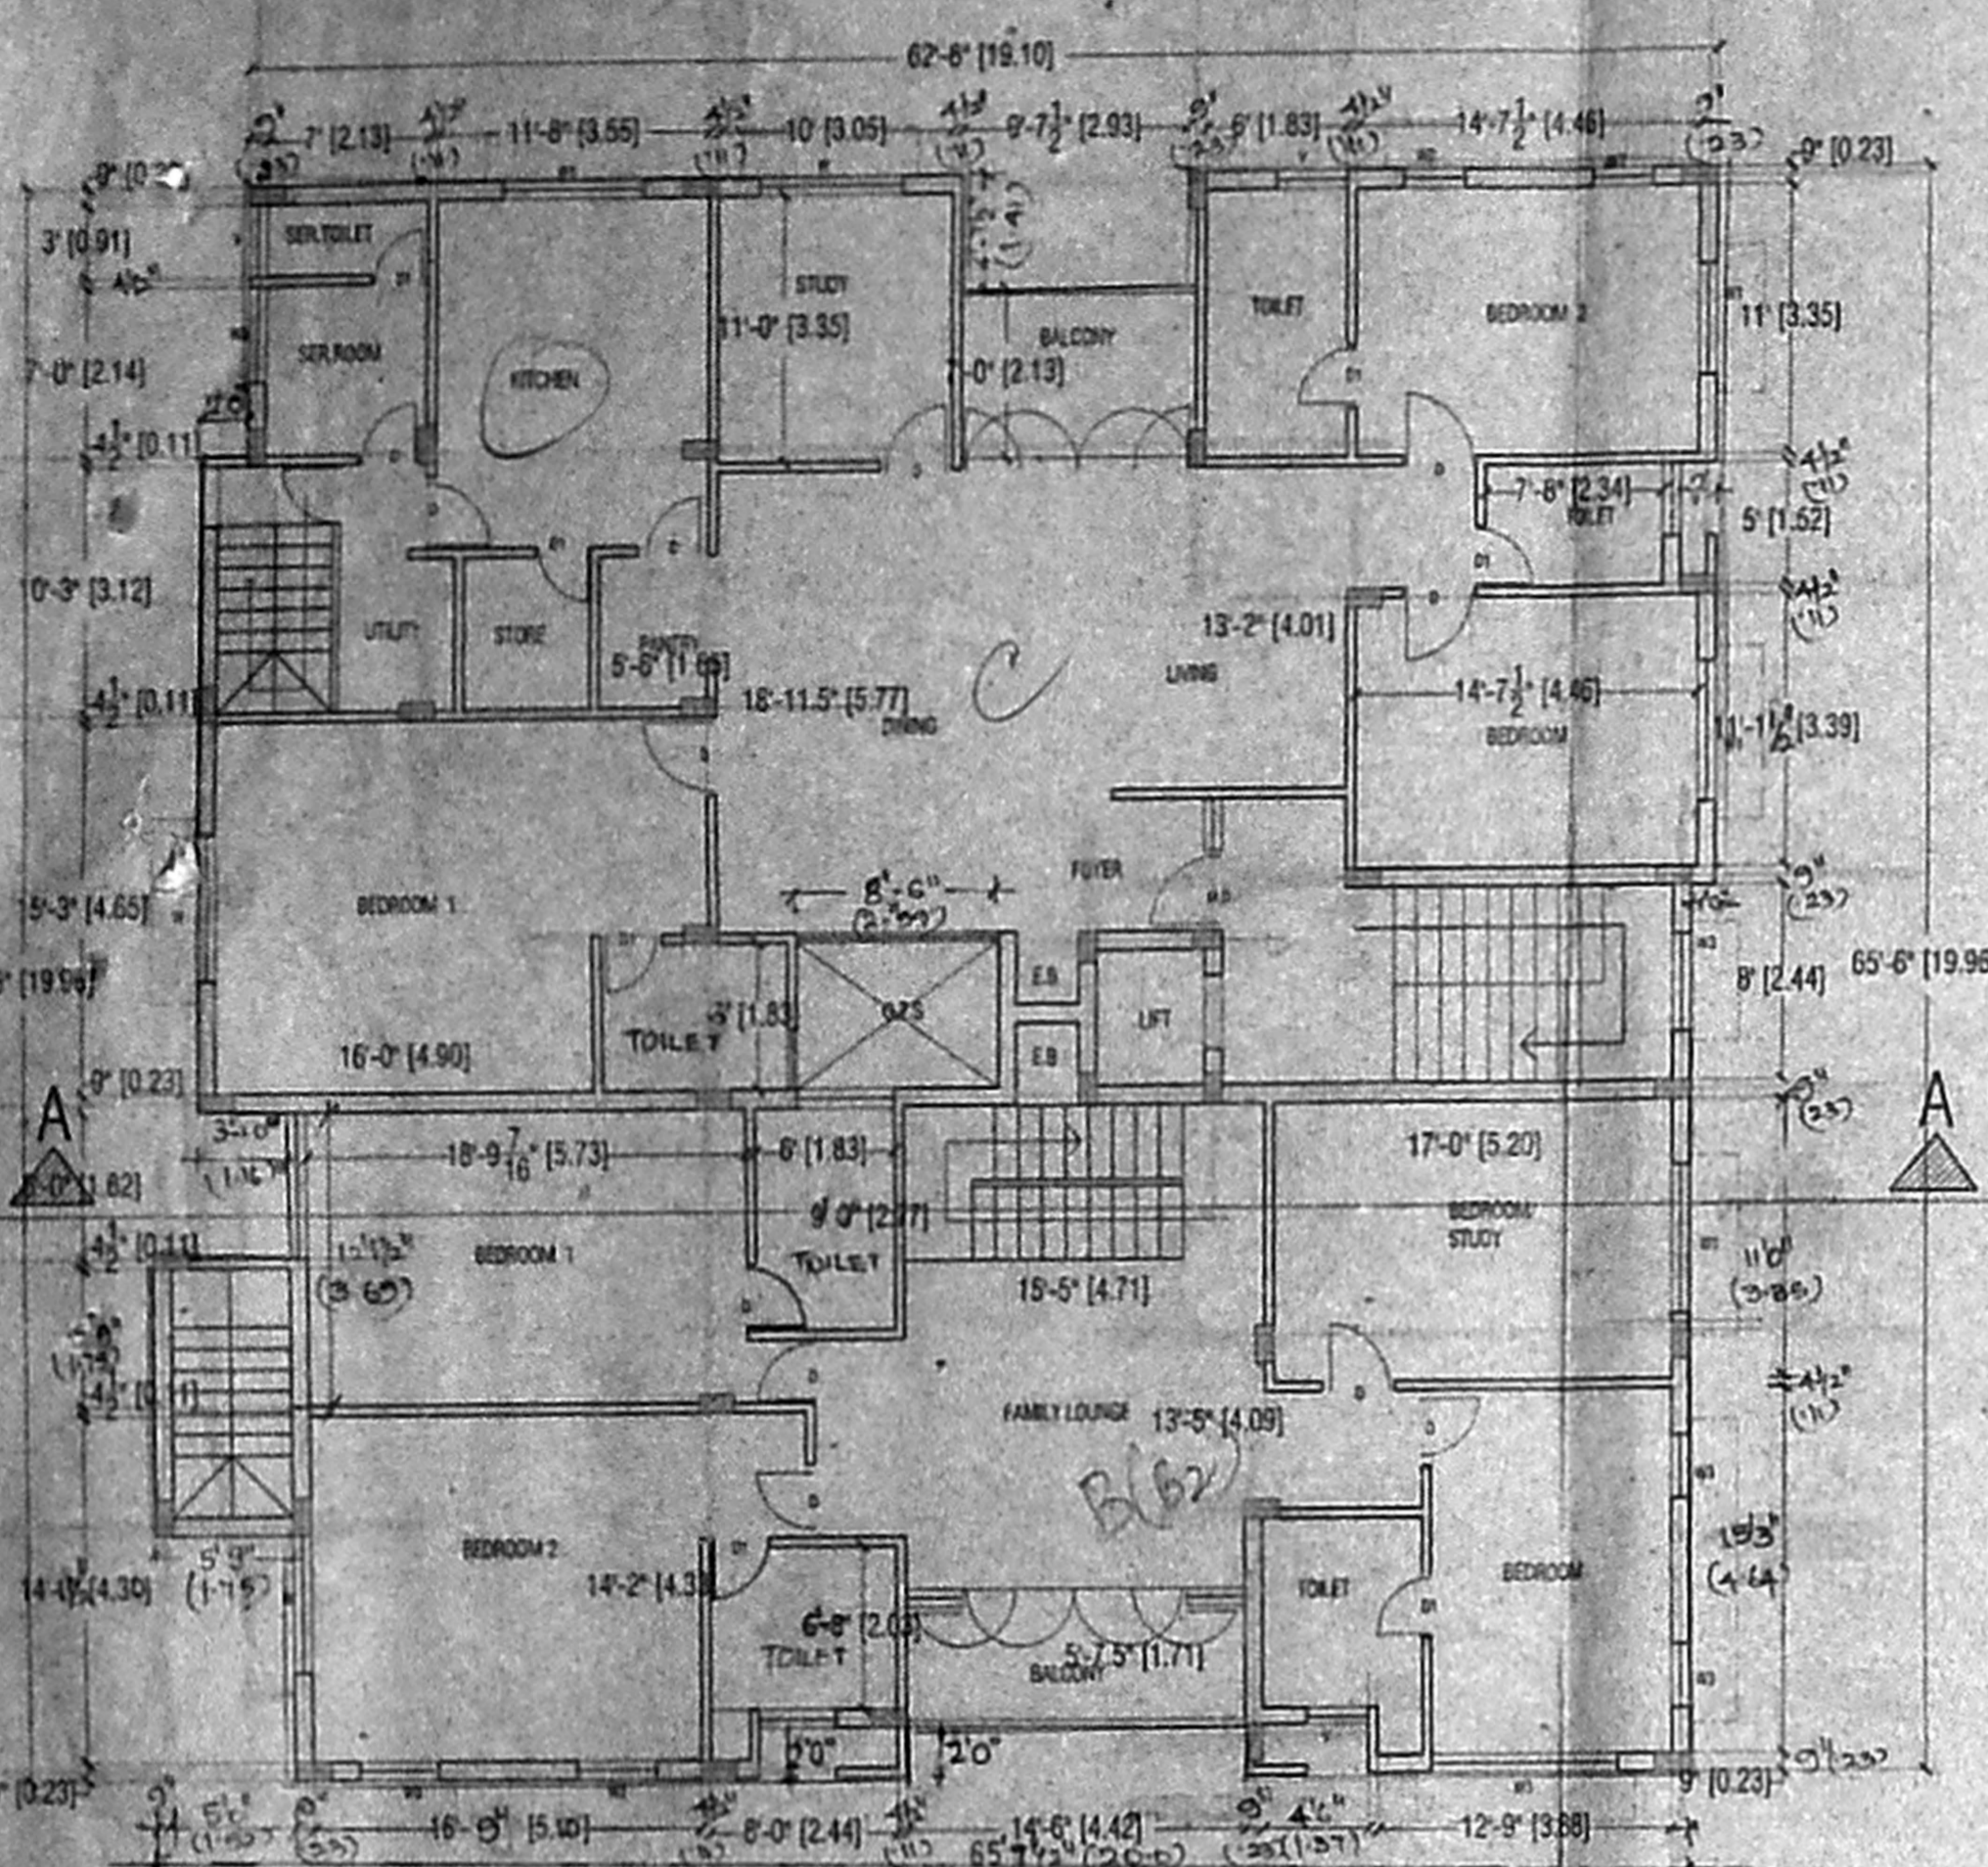


SECOND FLOOR PLAN

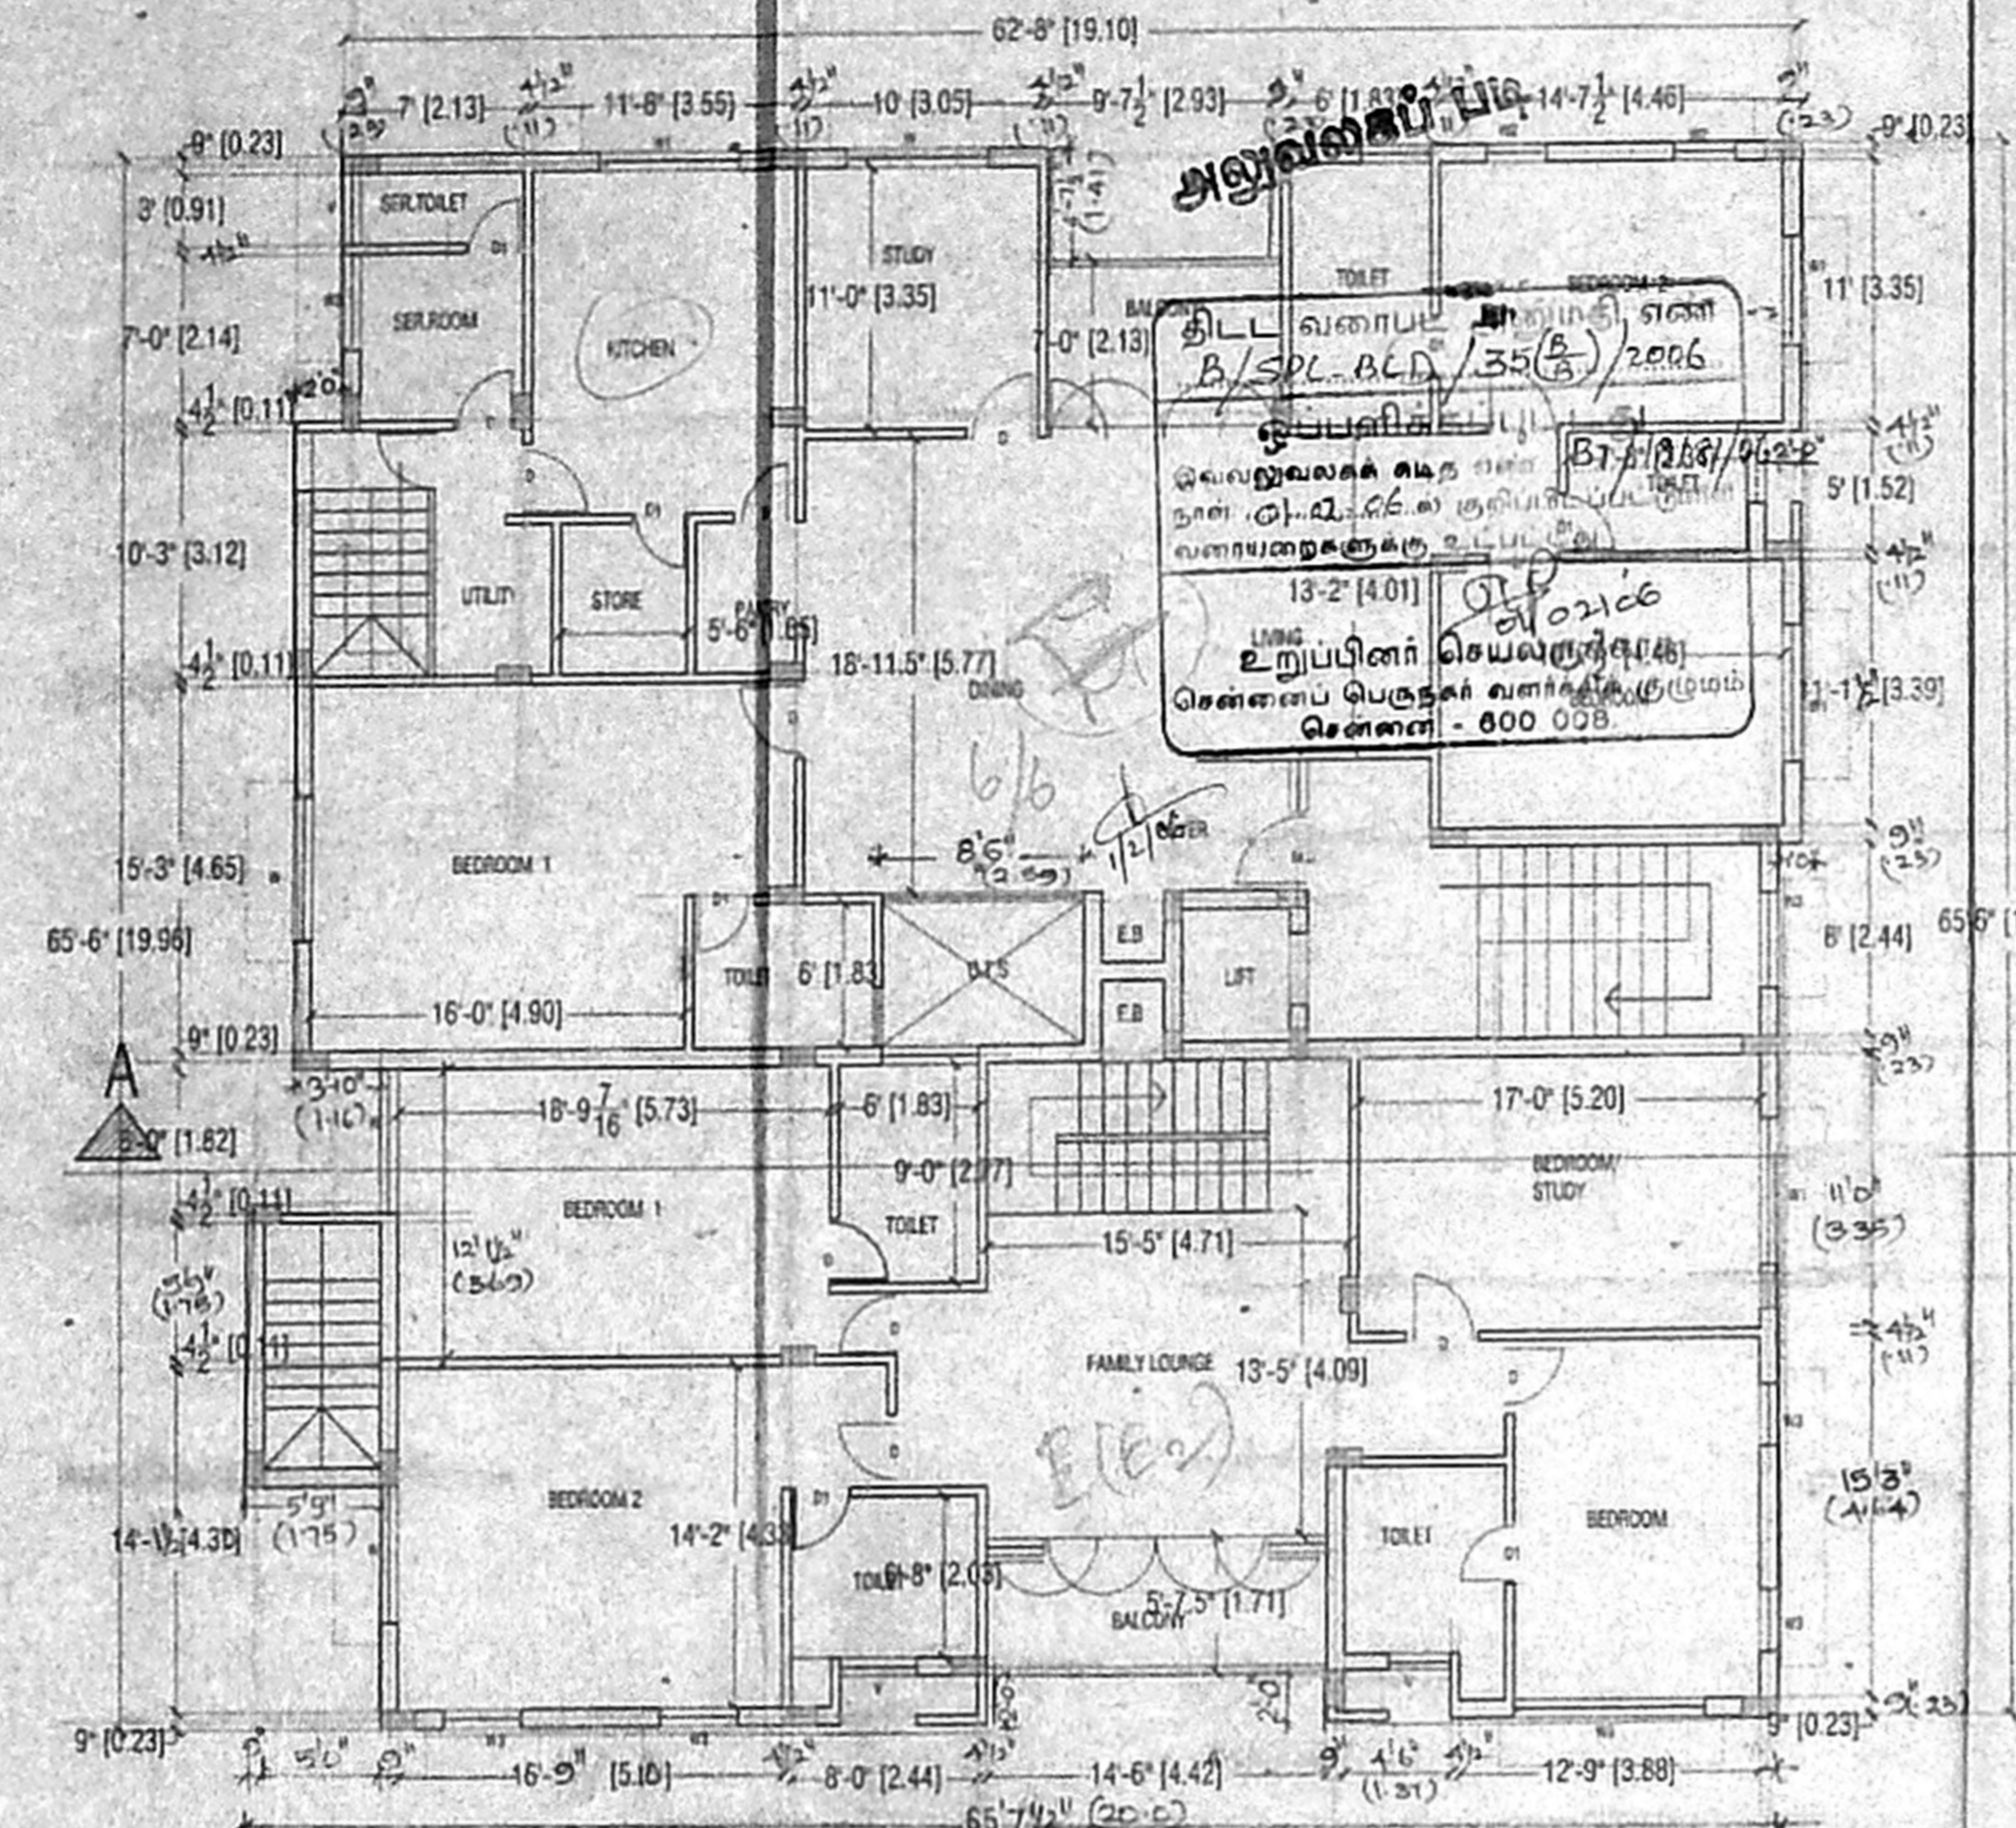


FOURTH FLOOR PLAN

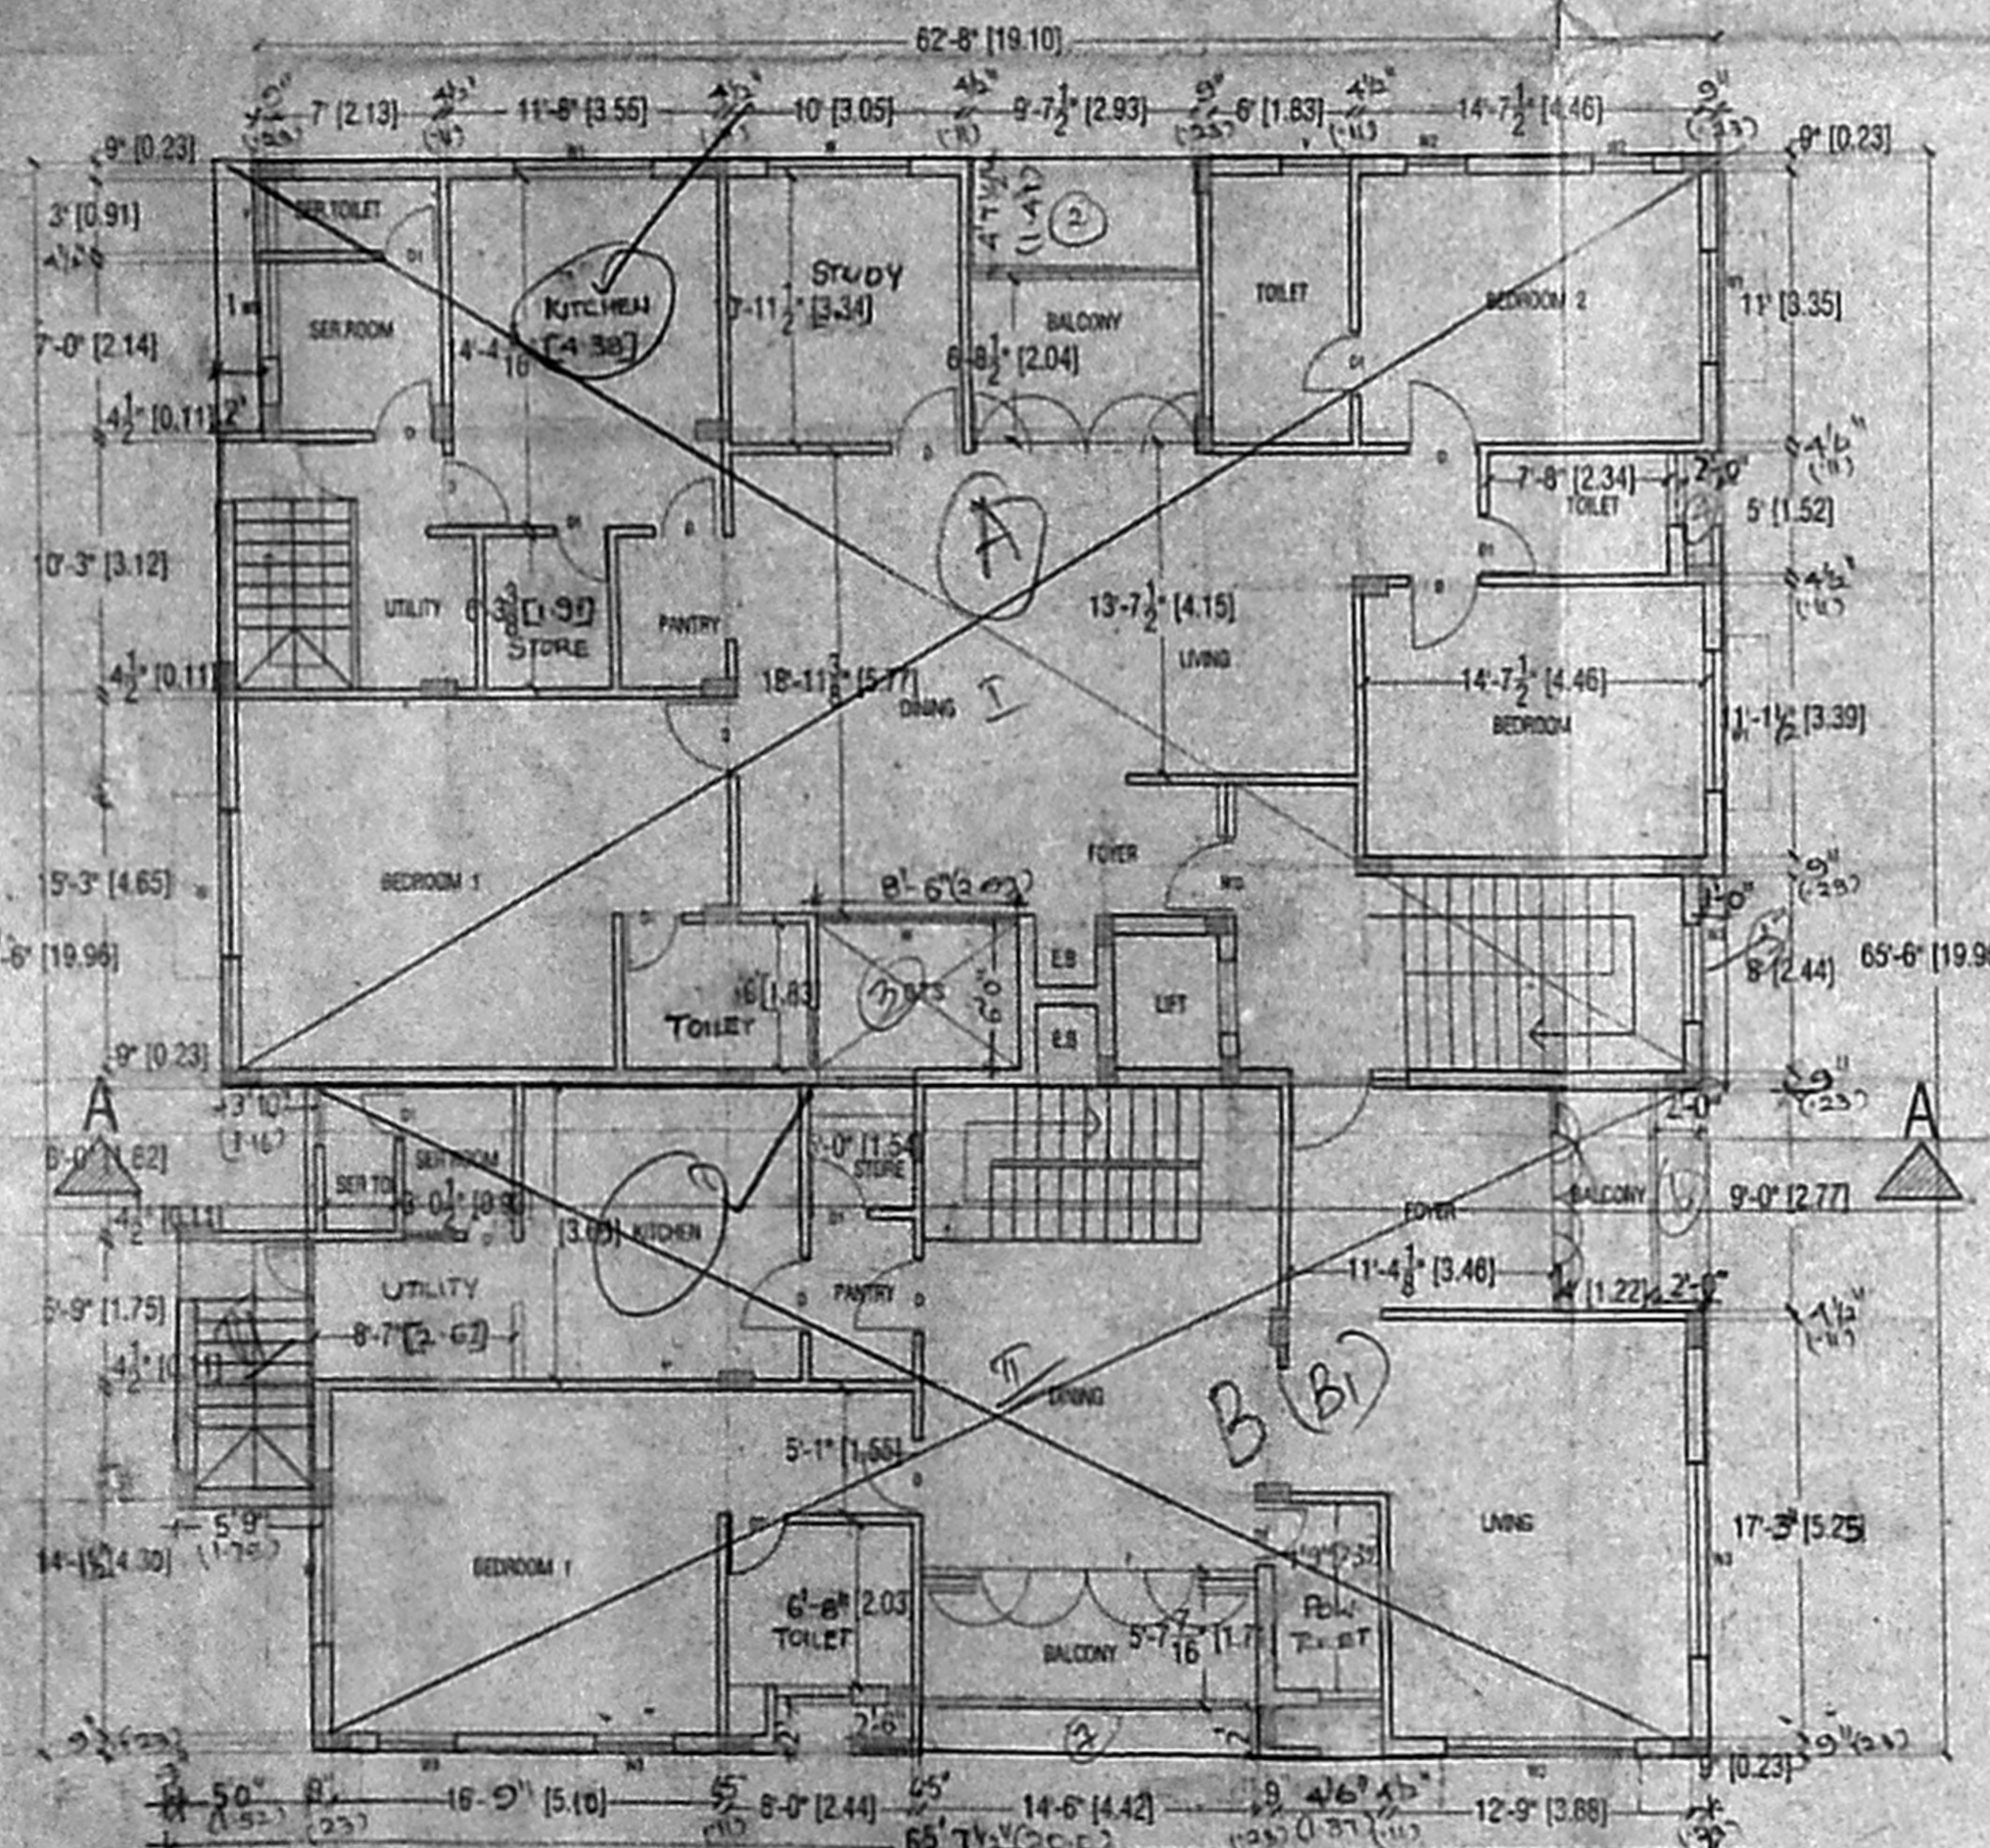

FIRST FLOOR PLAN

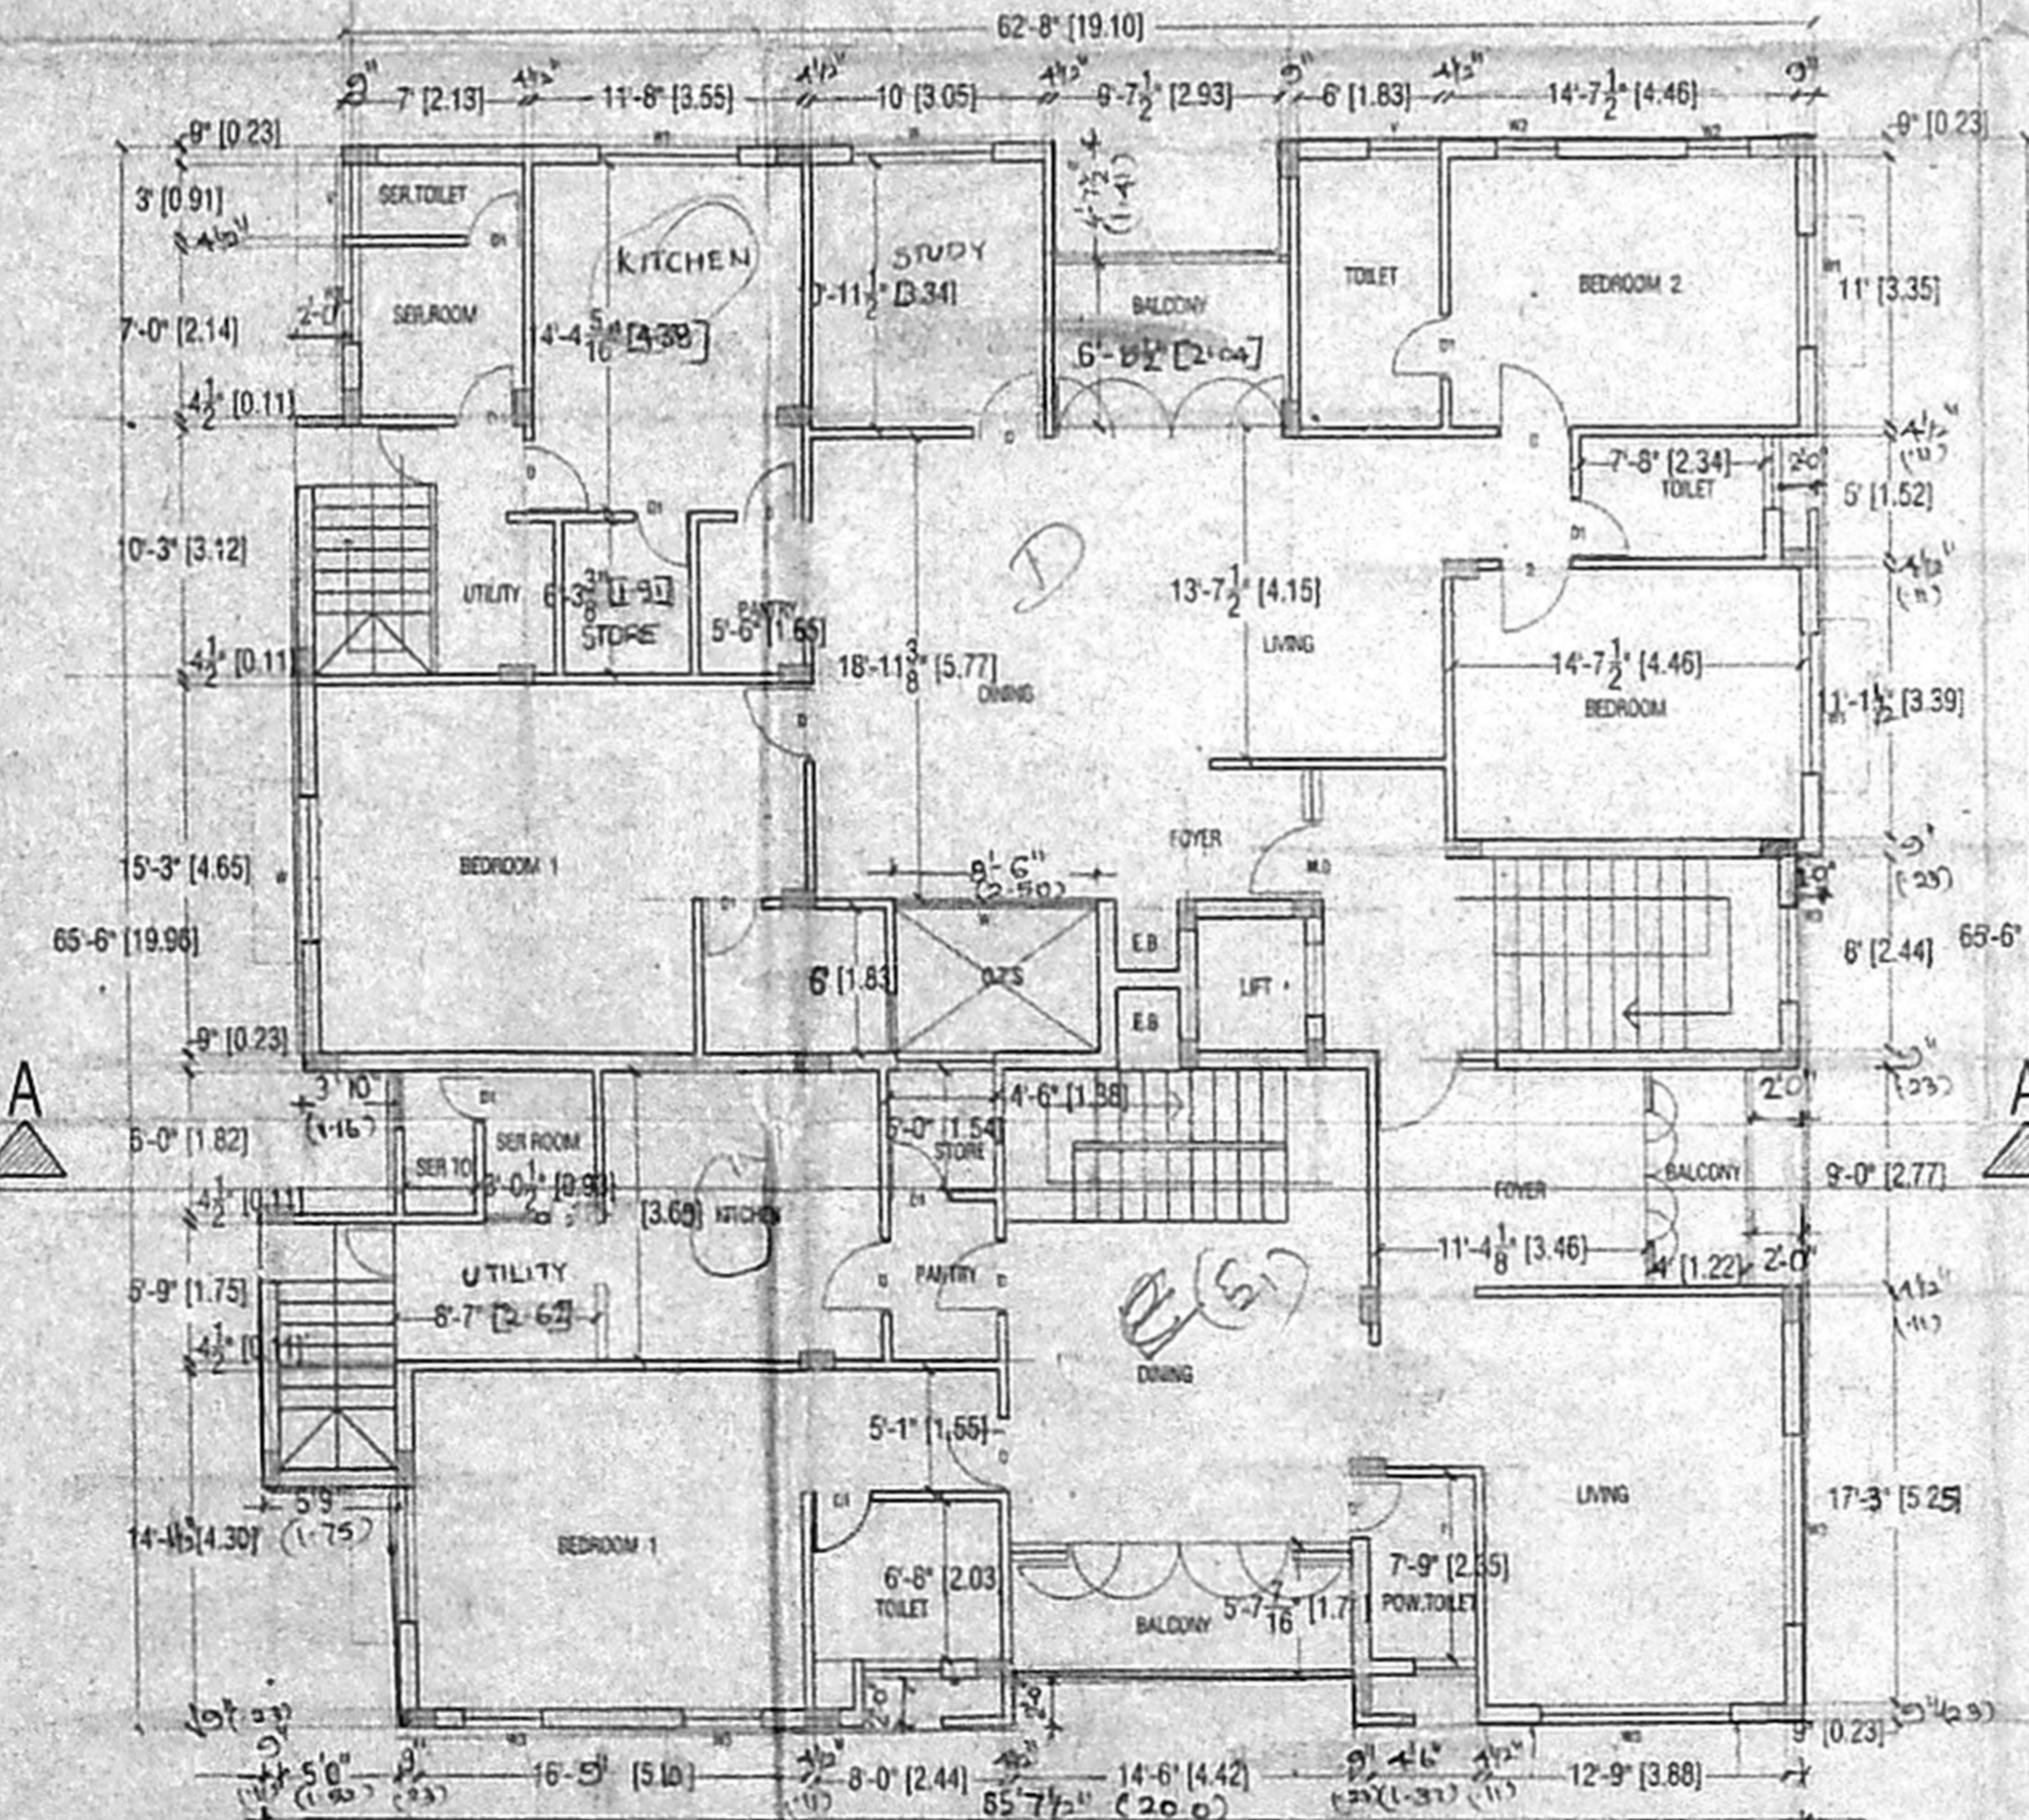

THIRD FLOOR PLAN

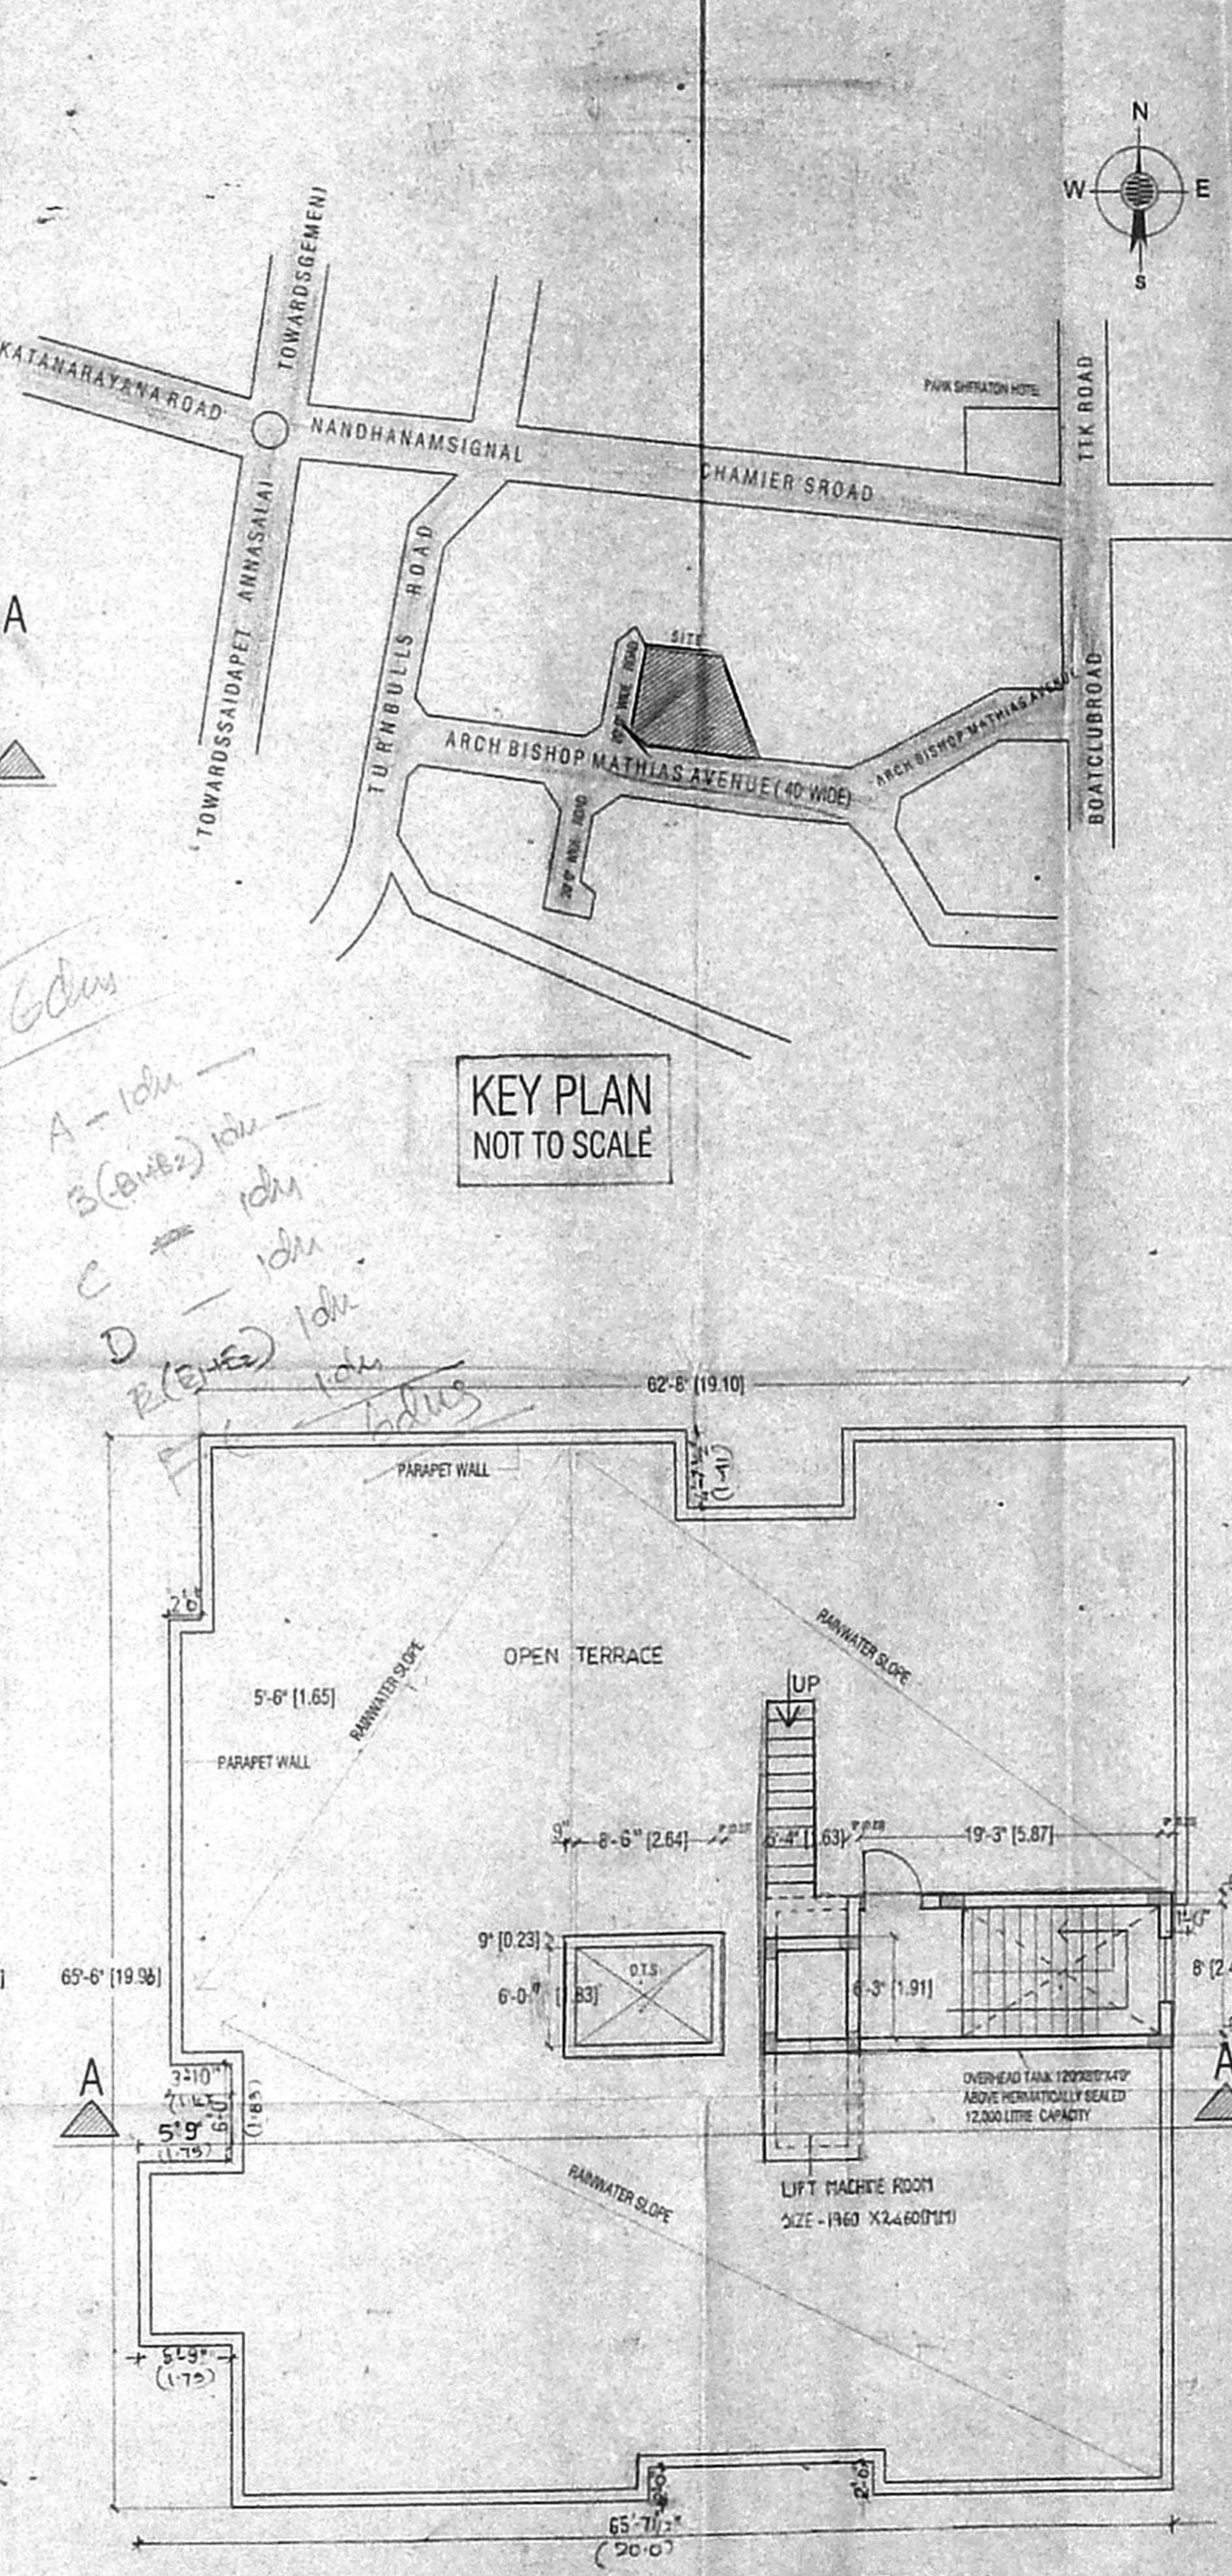

TERRACE FLOOR PLAN

KEY PLAN NOT TO SCALE

A - 10m
 B (8m) 10m
 C - 10m
 D (8m) 10m

