



அலுவலகப் படி

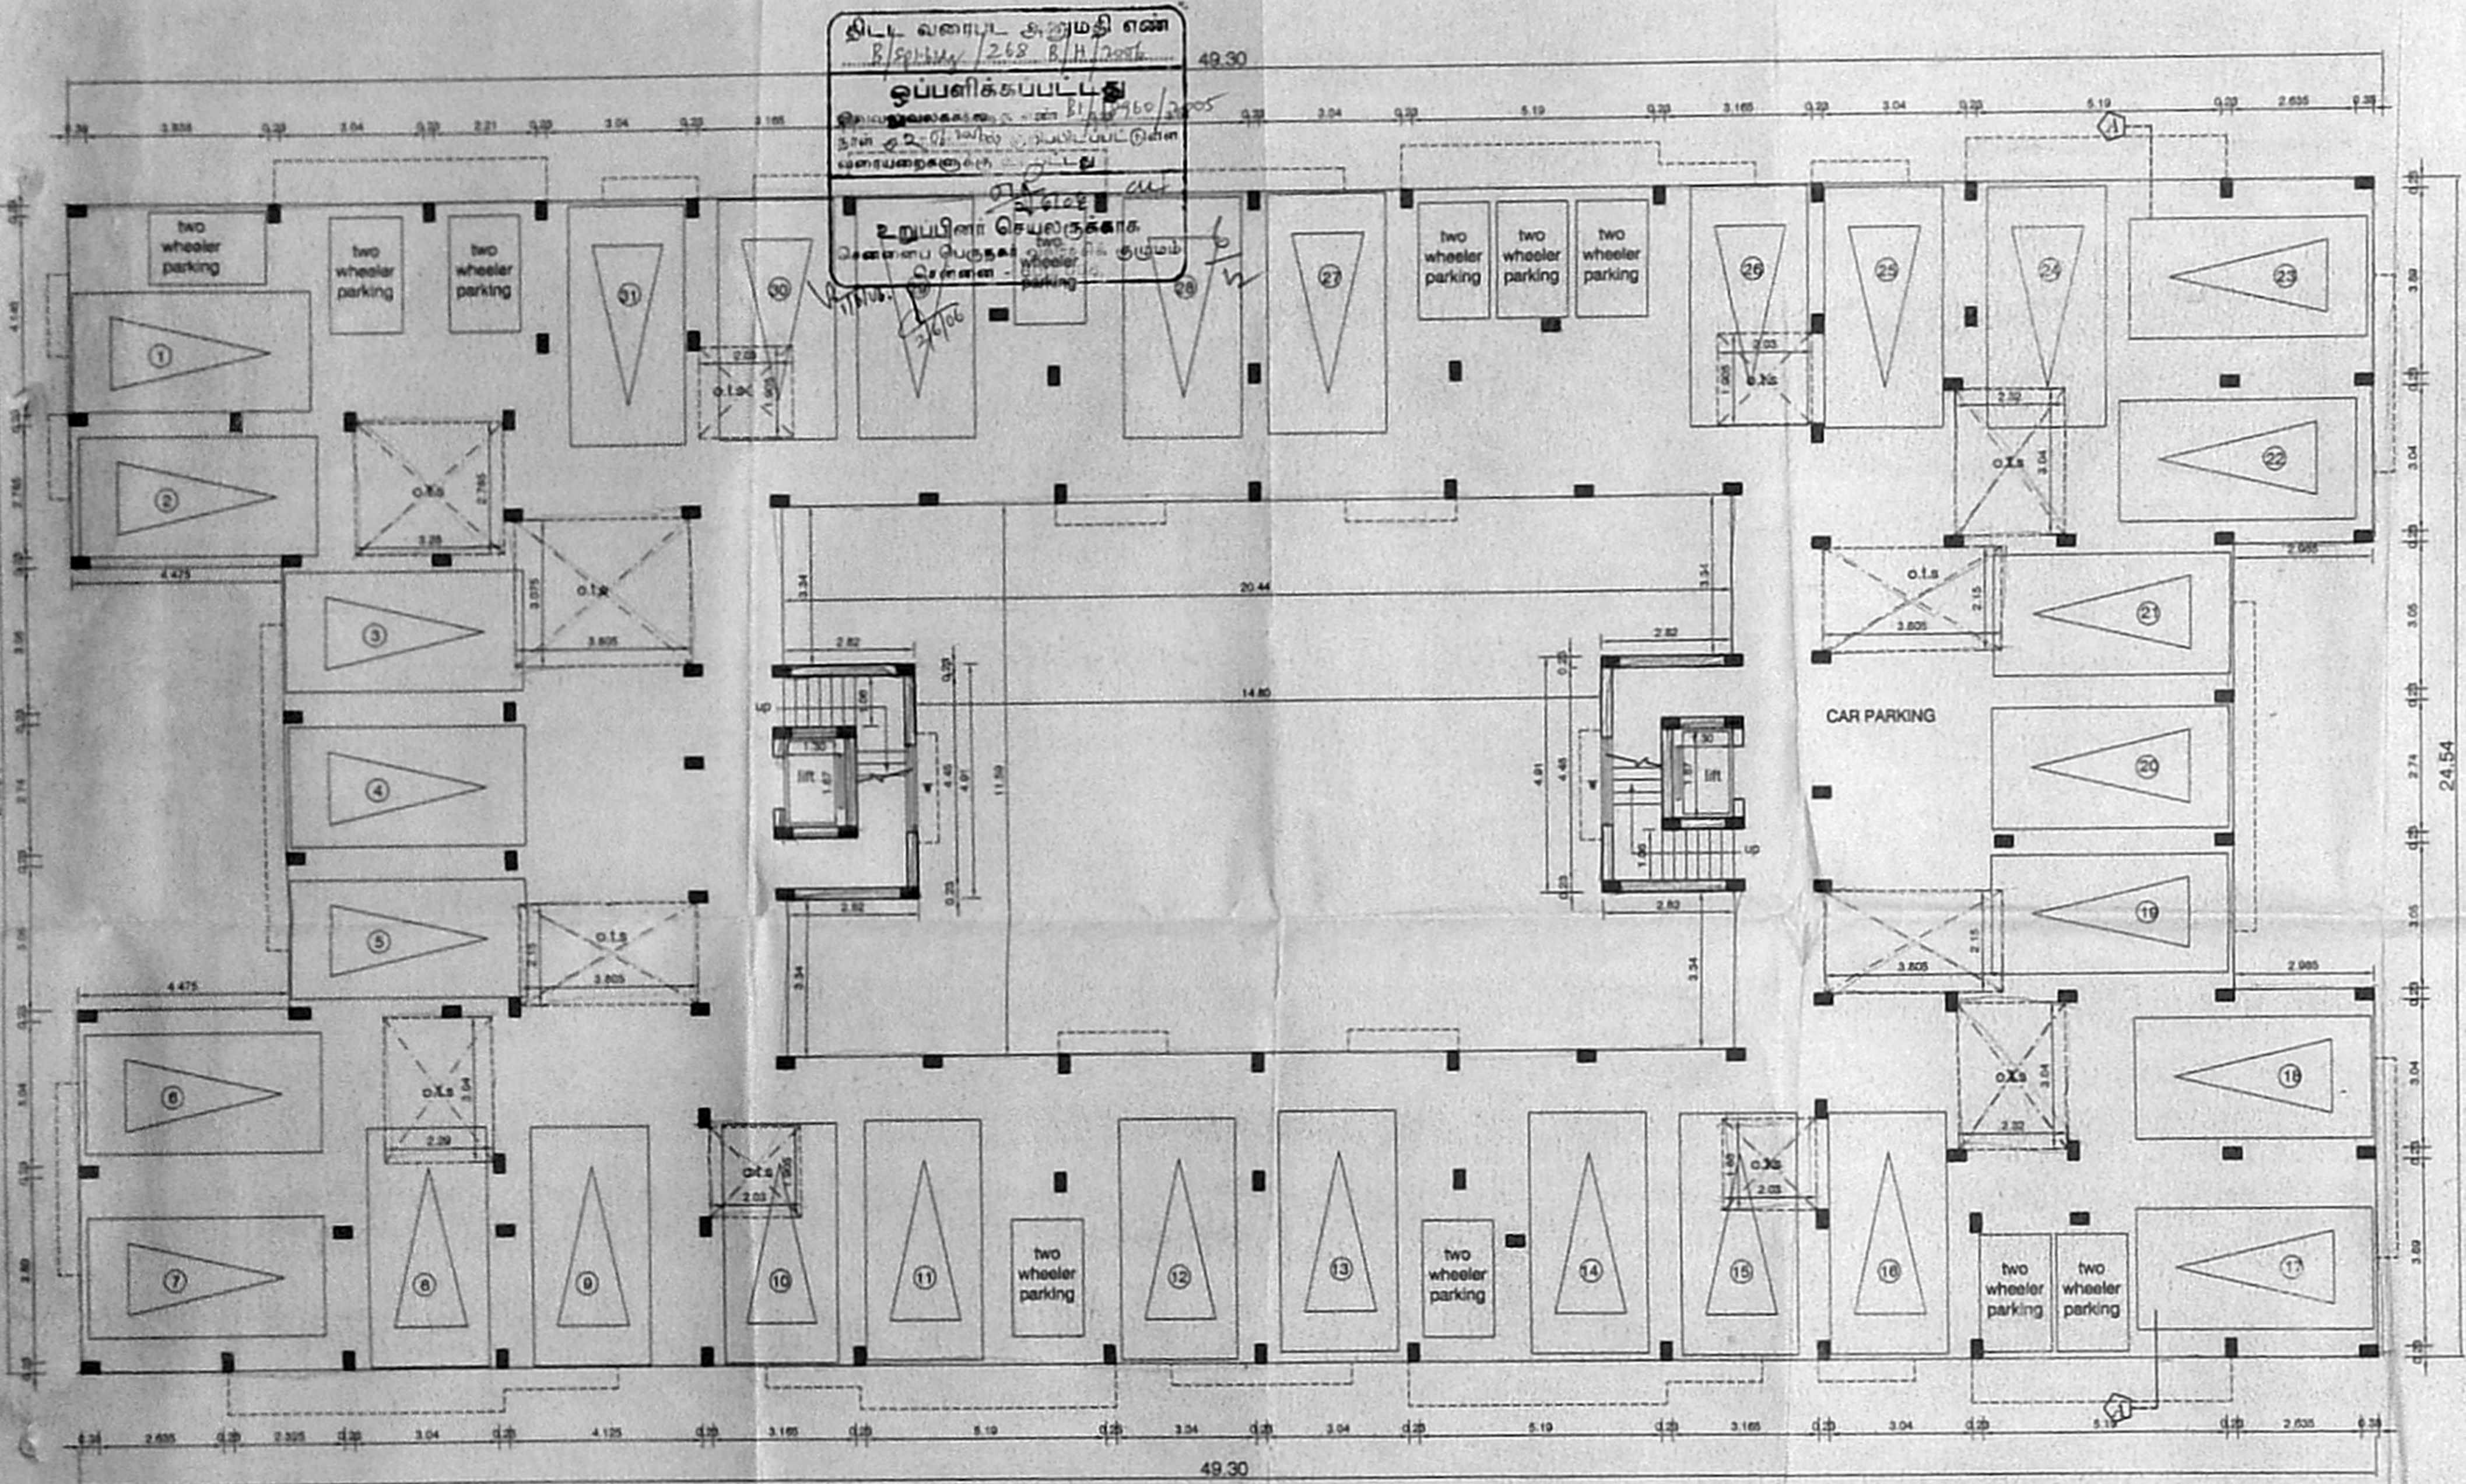

STILTS FLOOR PLAN
BLOCK-A

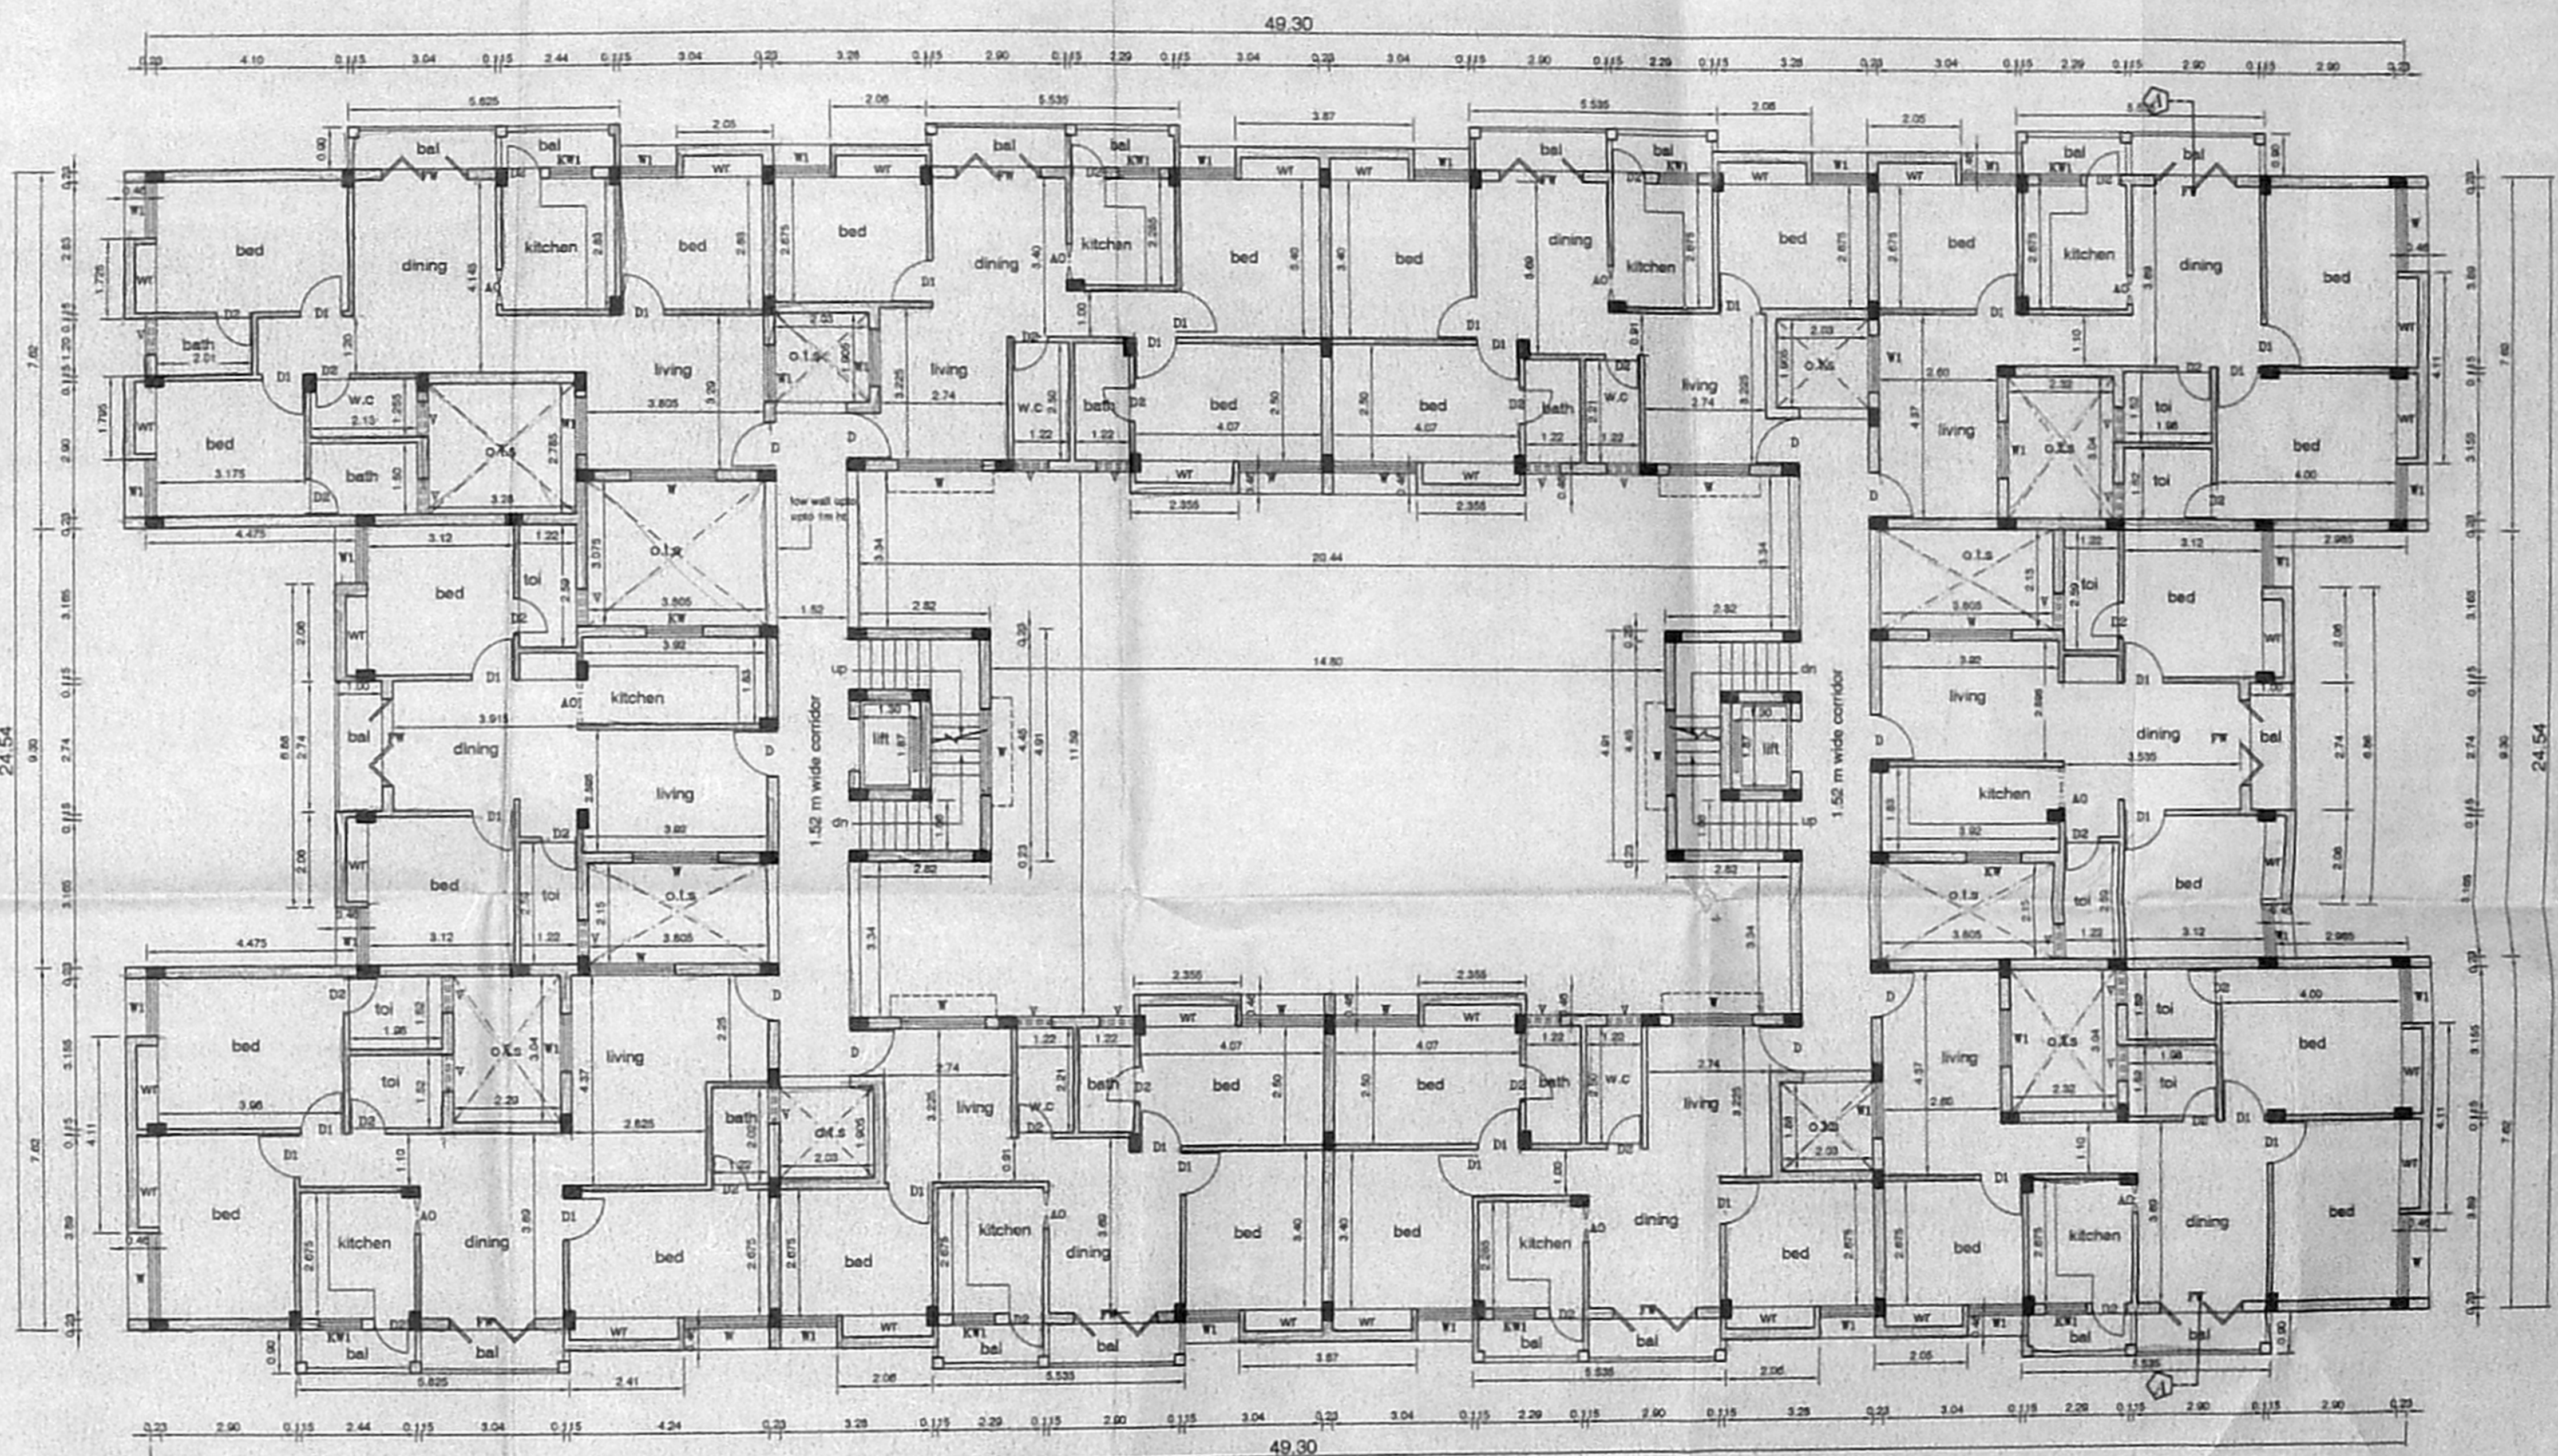

TYPICAL FLOOR PLAN (I,II,III,IV)
BLOCK-A

திருத்திய வரைபடம்
நாள் 25.2.04

பெ. பெ. வ. கு. (பி) எண்
5. எண் 81/21/02/2
உதவியாளர்
தி. உ. சிவசுந்தரன்
உ.தி.அ. சிவசுந்தரன்

SCHEDULE OF JOINERY		
DESCRIPTION	SIZE	
D	DOOR	1.00x2.13
D1	DOOR	0.90x2.13
D2	DOOR	0.75x2.13
D3	DOOR	1.60x2.13
AO	ARCH OPENING	0.75x2.13
W	WINDOW	1.83x1.37
W1	WINDOW	1.22x1.37
W2	WINDOW	1.20x0.90
KW1	WINDOW	0.90x0.90
FW	FRENCH WINDOW	1.83x2.13
V	VENTILATOR	0.90x0.60

- SPECIFICATIONS :- 130x57
- R.C.C FOOTING & COLUMN IN CONCRETE M25
 - SUPER STRUCTURE BRICKWORK SET IN cm 1:5
 - R.C.C M25 FOR LINTEL,BEAMS ANDLAGS
 - P.C.C 1:4:6 FOR FLOOR LEVELLING COURSE
 - P.C.C 1:5:10 IN BASEMENT FOR FOUNDATION
 - JOINERY WITH T.W FLUSH DOORS & T.W GLAZED WINDOWS & VENTILATORS
 - 3 COATS OF CEMENT PAINT TO INSIDE & OUT SIDE WALLS
 - 2 COATS OF ENAMEL PAINTS OVER ONE COAT OF PRIMER FOR JOINERY, GRILL WORK,ETC
 - WEATHERING COURSE OVER ROOF SLAB 3" THICK WITH BRICK JELLY LIME CONCRETE AND ONE LAYER OF PRESSED TILES ON TOP

AREA STATEMENTS	SQ.M
STILTS FLOOR AREA	29.95
FIRST FLOOR AREA	919.22
SECOND FLOOR AREA	919.22
THIRD FLOOR AREA	919.22
FOURTH FLOOR AREA	919.22
TOTAL AREA	3706.83

BLOCK - A

PROPOSED RESIDENTIAL FLATS AT DOOR NO:16, PUDUVAI NAGAR- PANCHI TOND, PALLAVARAM, CHENNAI-600044 COMPRISED IN T.S. NO: 8 (OLD S.NOS:426/3 & 427), WARD-D, BLOCK NO:7 OF ZAMEEN PALLAVARAM VILLAGE, PALLAVARAM MUNICIPALITY, TAMBARAM TALUK KANCHIPURAM DISTRICT.

SCALE : 1:100 DATE : 25-2-06
JOB NO 904 DRAWN : SHIVA
SHEET NO: 2/8

COLOUR INDEX


PROPOSED

OWNER'S SIGNATURE

ARCHITECT

R.SATHYANARAYANA, BArch, A.I.A.


R. SATHYANARAYANA, B.Arch, A.I.A.
REGISTERED ARCHITECT
COUNCIL OF ARCHITECTURE
CA / 86 / 9895
NO: 88 (OLD U-12) 4th MAIN ROAD,
ANNA NAGAR, CHENNAI-600 040

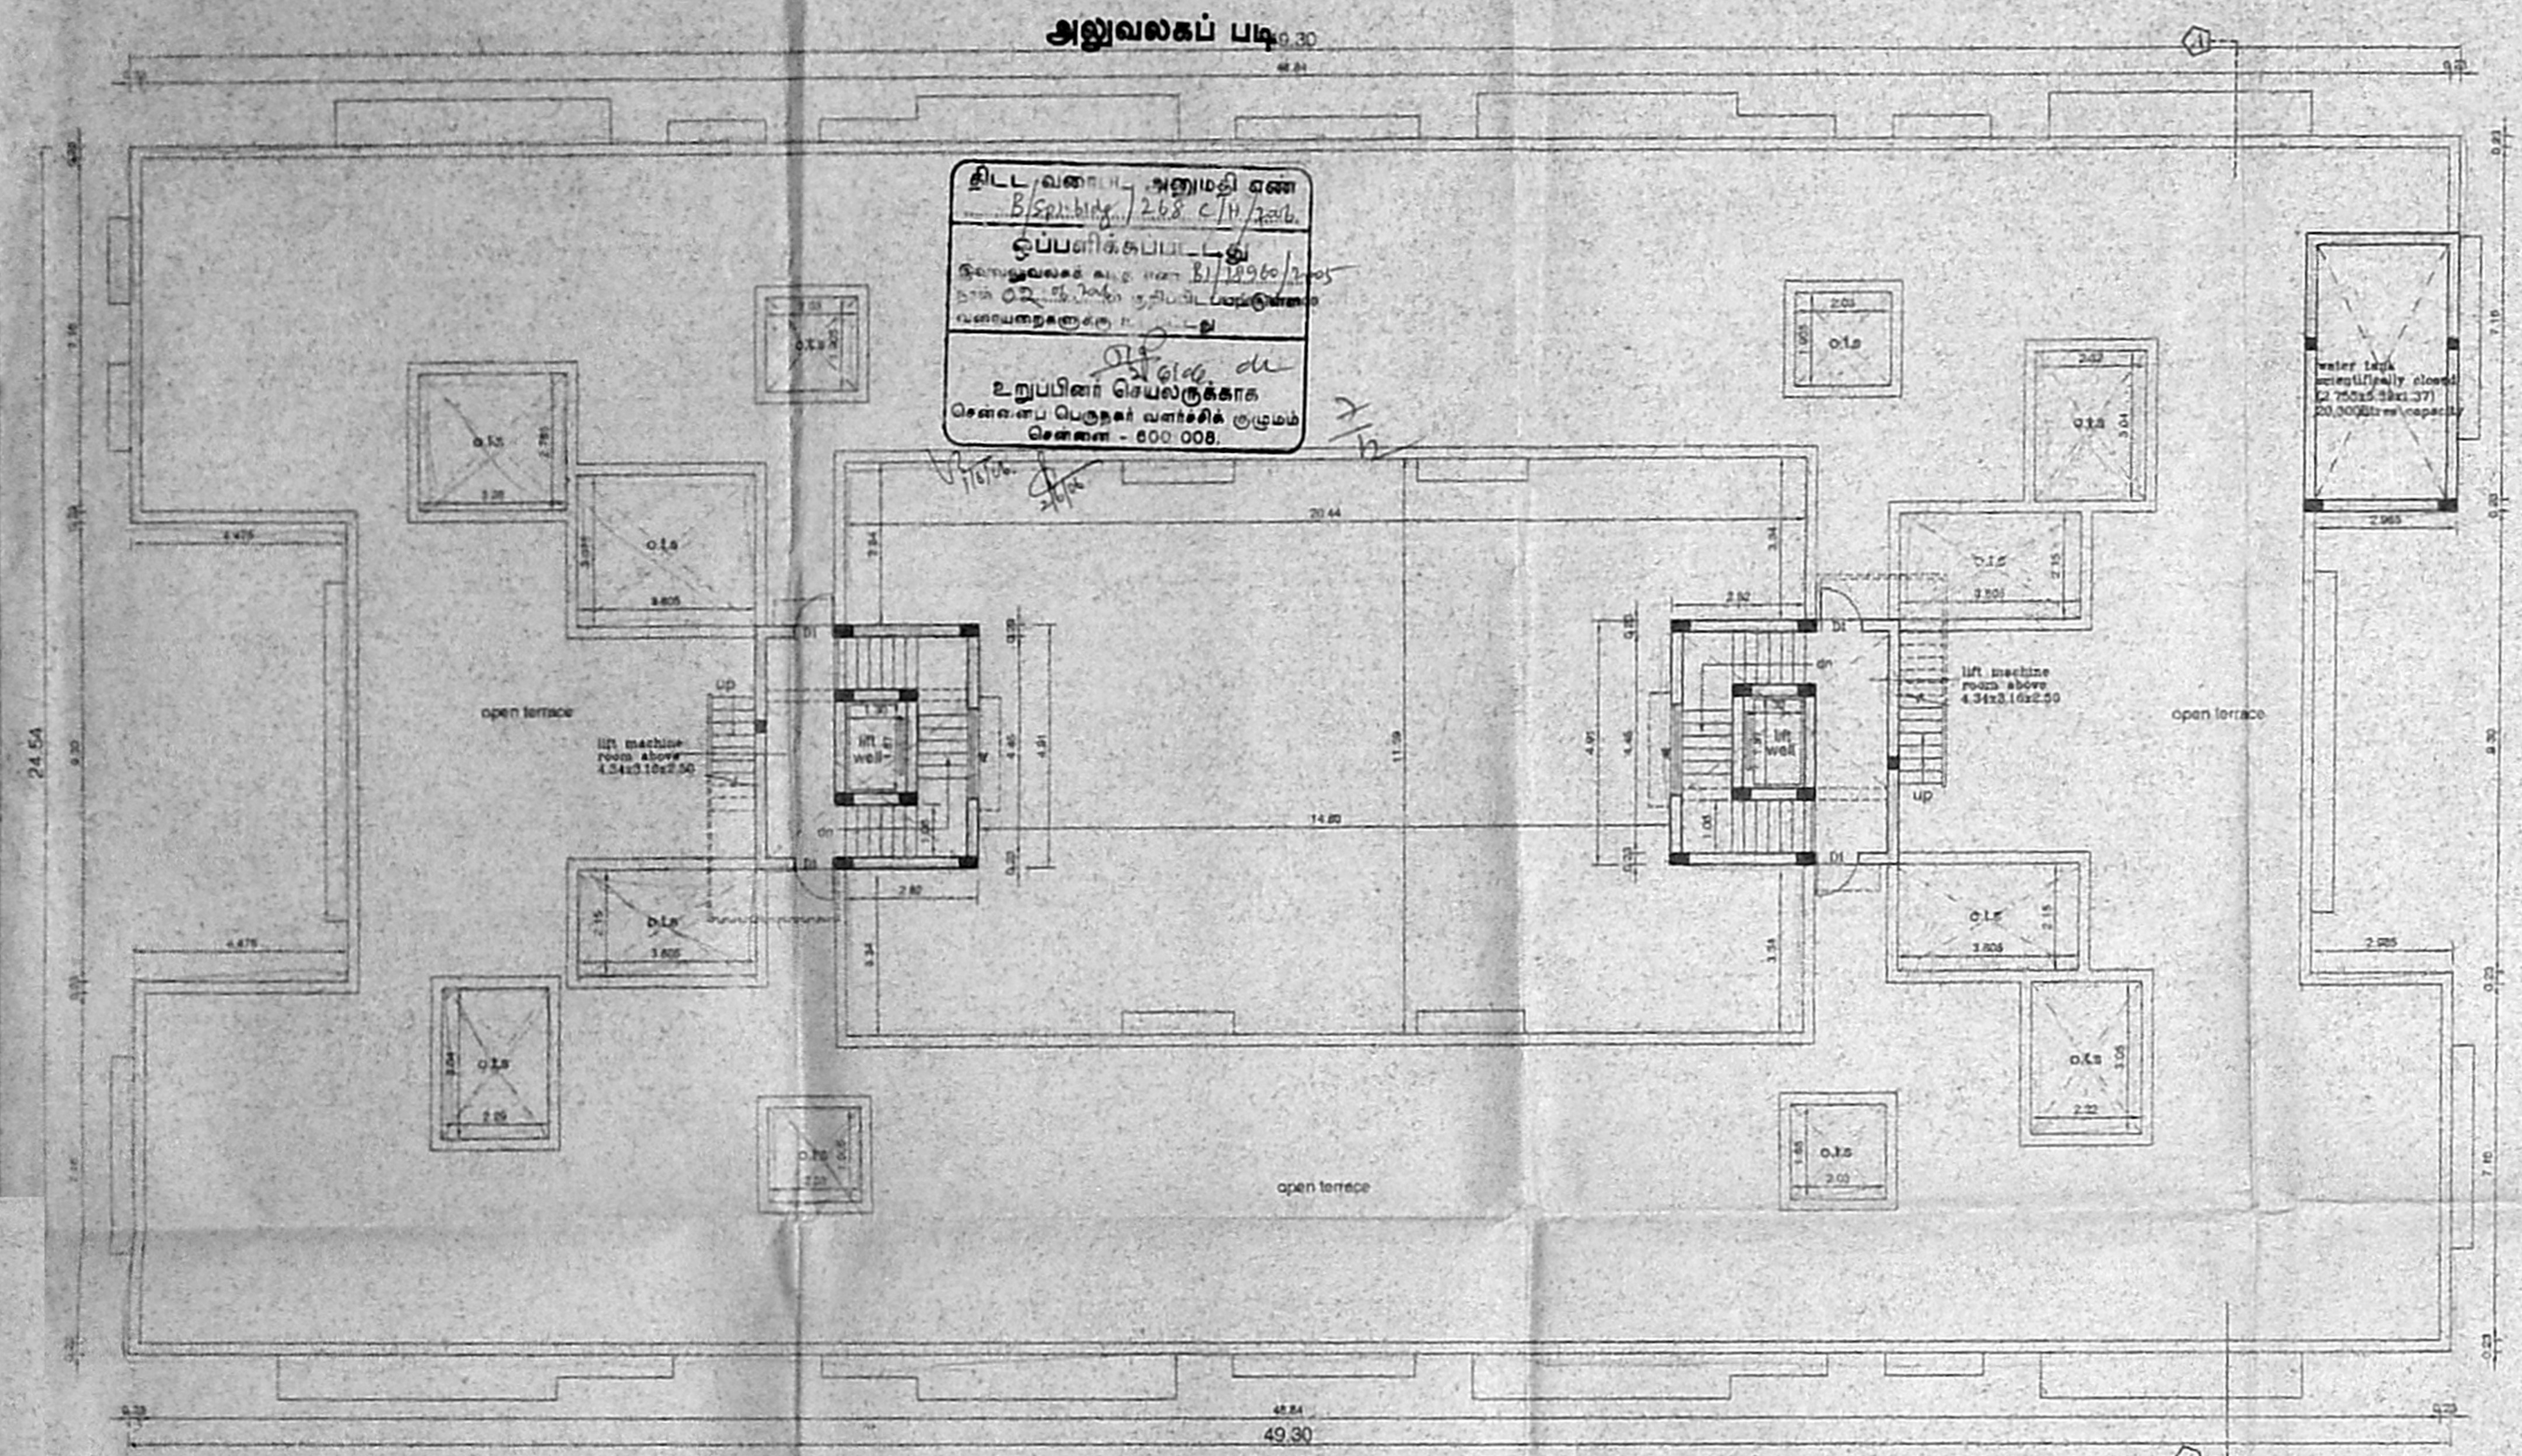


TERRACE FLOOR PLAN
BLOCK-A

அலுவலகப் படி
48.81
49.30

தலைவர் அலுவலகம்
B/S.பி.பி. 2.6.8. 6/14/2005
உறுப்பினர் செயலகங்கள்
சென்னை - 600 008.

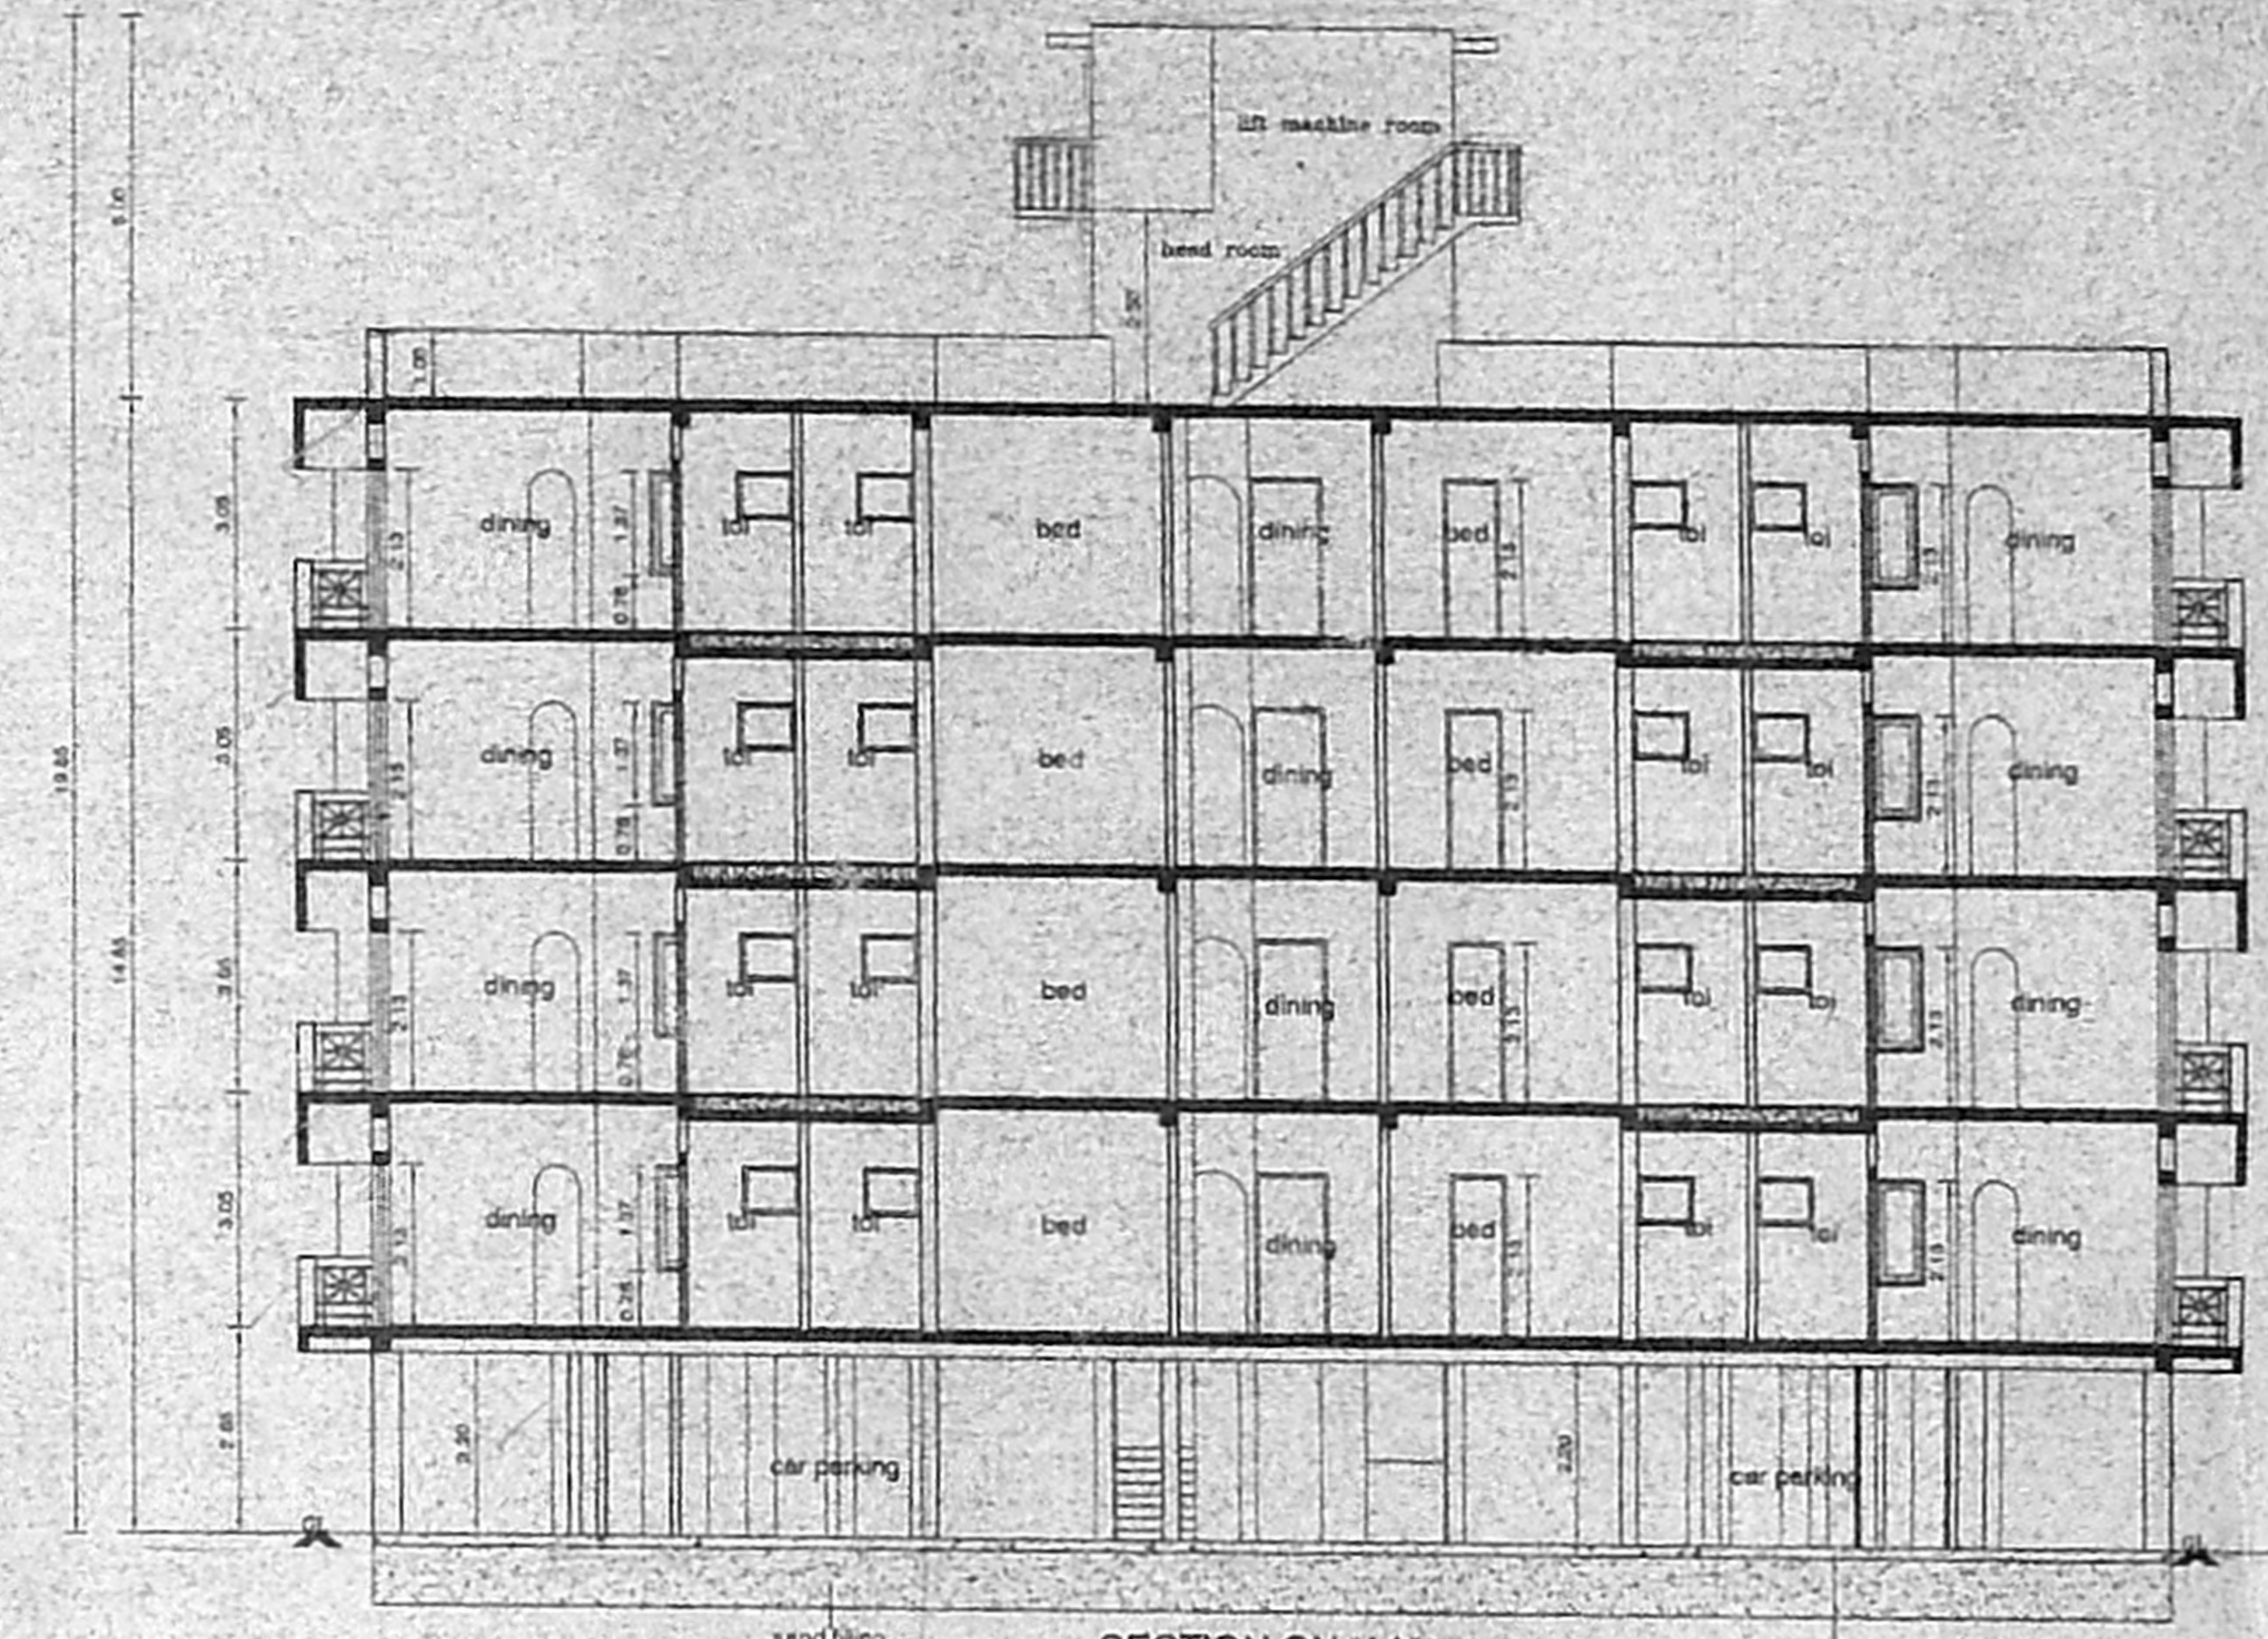

SECTION ON 'AA'
BLOCK-A

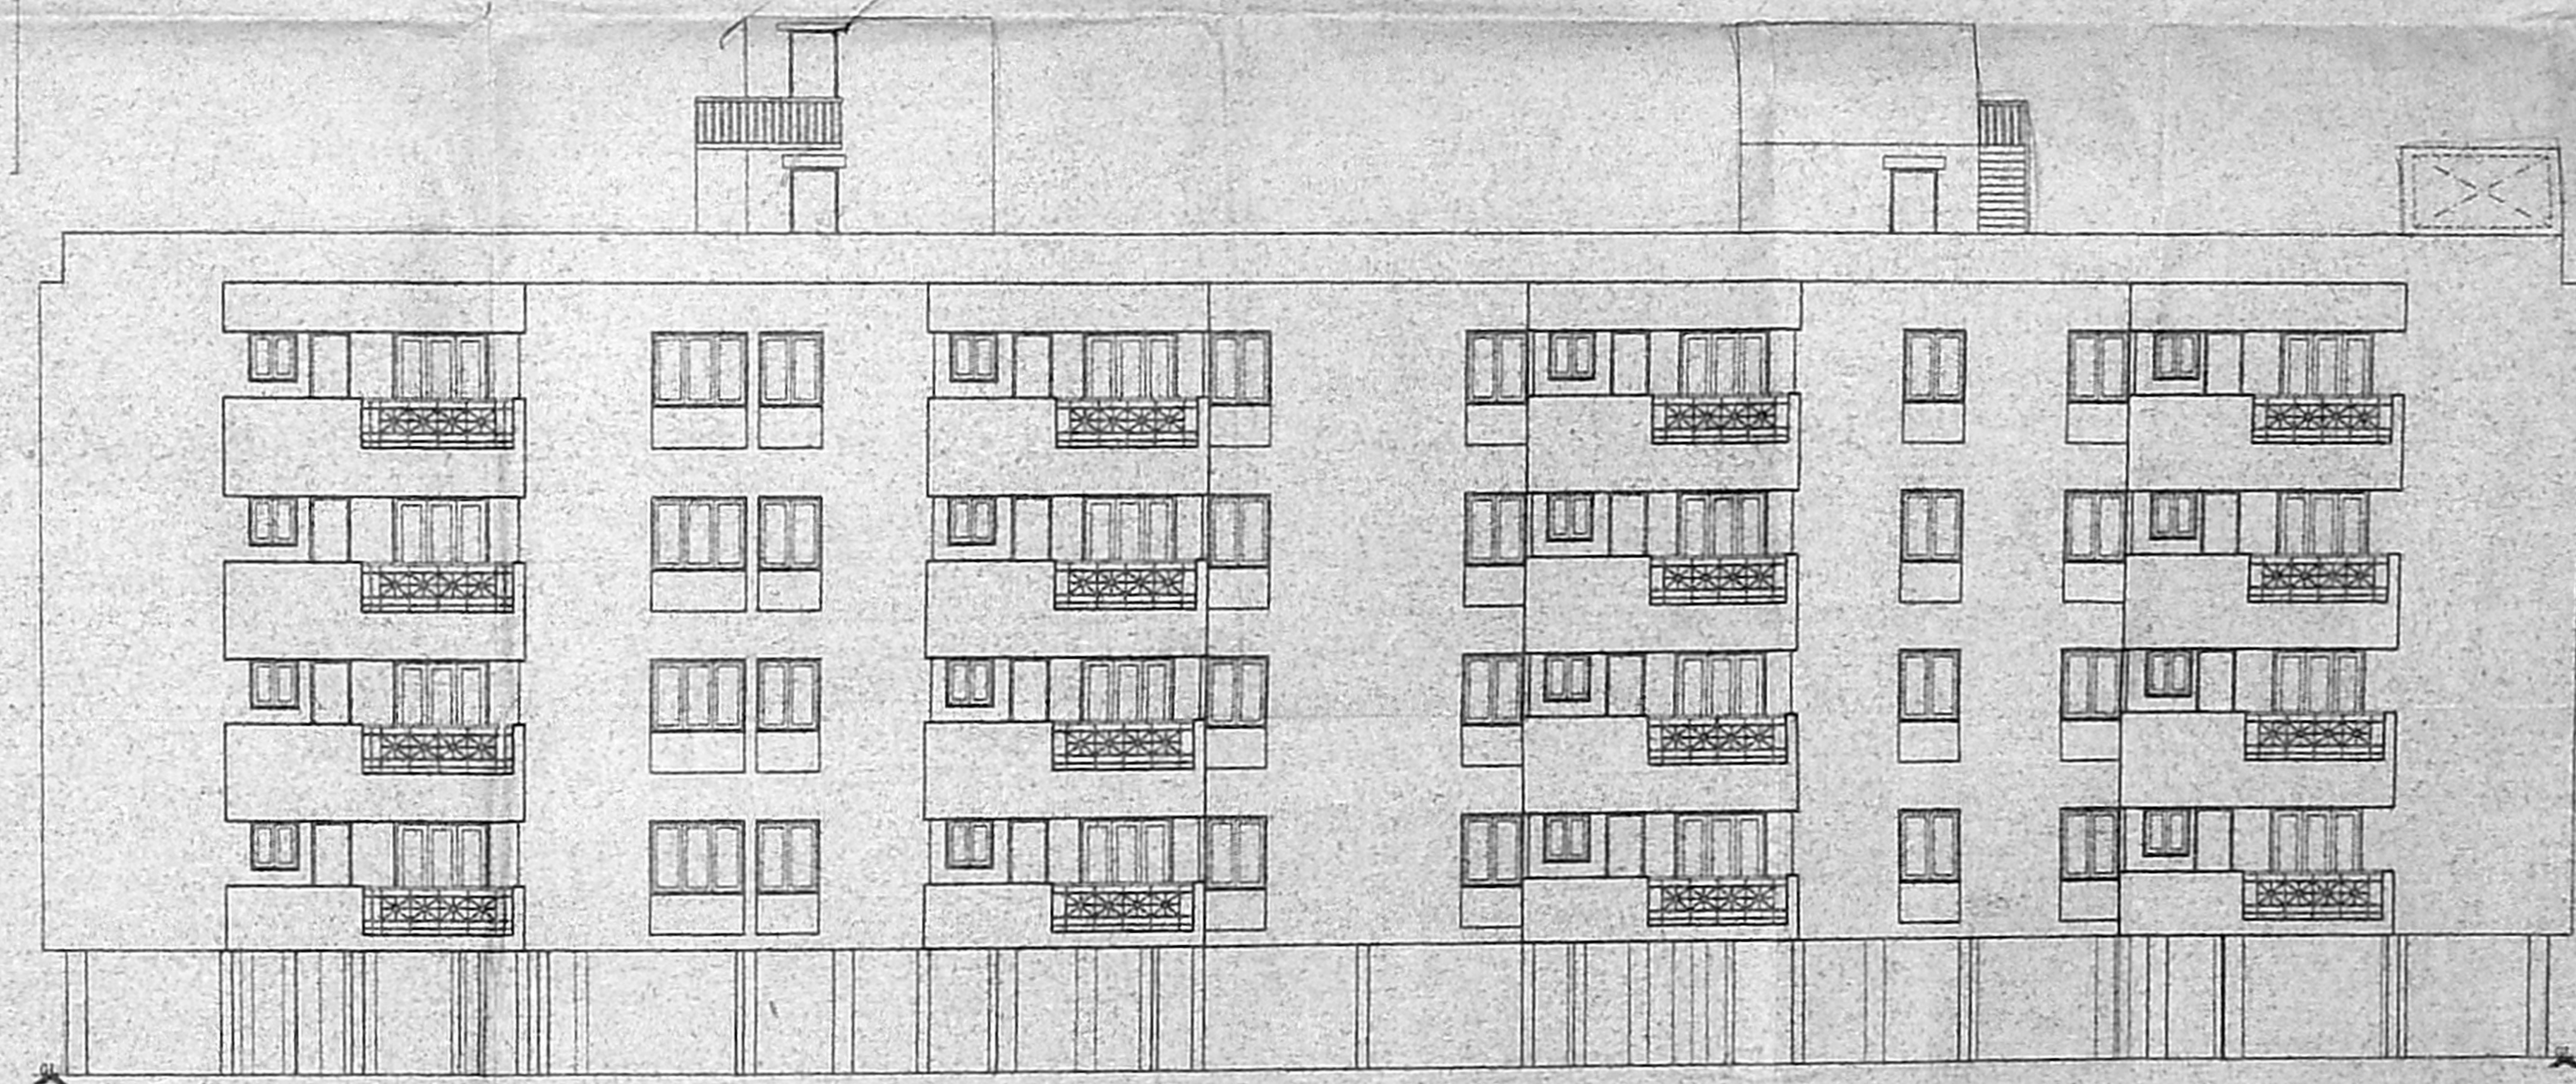

WEST ELEVATION
BLOCK-A

சென்னை
20.07.07

பெ. அ. வ. கு. (பி) எண்
2.6.8. 6/14/2005

கூர்ந்தாய்வு
தி. உ. சி. சி. சி.
2.6.8. 6/14/2005

SCHEDULE OF JOINERY

TYPE	DESCRIPTION	SIZE
D1	DOOR	0.90x2.13
W	WINDOW	1.83x1.97

SPECIFICATIONS :-

- R.C.C FOOTING & COLUMN IN CONCRETE M25
- SUPER STRUCTURE - BRICKWORK SET IN cm 1:5
- R.C.C M25 FOR LINTLS, BEAMS & SLABS
- P.C.C 1:4:8 FOR FLOOR LEVELLING COURSE
- P.C.C 1:5:10 IN BASEMENT FOR FOUNDATION
- JOINERY WITH T.W FLUSH DOORS & T.W GLAZED WINDOWS & VENTILATORS
- 3 COATS OF CEMENT PAINT TO INSIDE & OUT SIDE WALLS
- 2 COATS OF ENAMEL PAINTS OVER ONE COAT OF PRIMER FOR JOINERY, GRILL WORK ETC
- WEATHERING COURSE OVER ROOF SLAB 3" THICK WITH BRICK JELLY LIME CONCRETE AND ONE LAYER OF PRESSED TILES ON TOP

BLOCK-A

PROPOSED RESIDENTIAL FLATS AT DOOR NO:16, PUDUVAI NAGAR, RAILWAY ROAD, PALLAVARAM, CHENNAI-600044 COMPRISED IN T.S. NO. 8 (OLD S. NOS 428/3 & 427), WARD-D, BLOCK NO.7 OF ZAMEEN PALLAVARAM VILLAGE PALLAVARAM MUNICIPALITY, TAMBARAM TALUK, KANCHIPURAM DISTRICT.

SCALE : 1:100 DATE : 25-2-06
JOB NO : 904 DRAWN : VJAY
SHEET NO : 3/B

COLOUR INDEX

PROPOSED

OWNER'S SIGNATURE


ARCHITECT
R. SATHYANARAYANA, B. Arch. A.I.T.E.

12X60-5


R. SATHYANARAYANA, B. Arch. A.I.T.E.
REGISTERED ARCHITECT
COUNCIL OF ARCHITECTS
CA 16076895
NO:55 (OLD U-12) MAIN ROAD,
ANNA NAGAR, CHENNAI-600 040

அலுவலகப் படி


திட்ட வரைபட அனுமதி எண்
 B. 5/2015/பு. 268/உ.ம.வ.க.ப.
 ஒப்பளிக்கப்பட்டது
 இயல்பு அலுவலகப் படித் திட்டம் B.1/1980/பு. 268/உ.ம.வ.க.ப.
 உறுப்பினர் செயலகக்காக
 சென்னை பெருந்திட்ட வாரியக் குழுவின்
 சென்னை-600008.

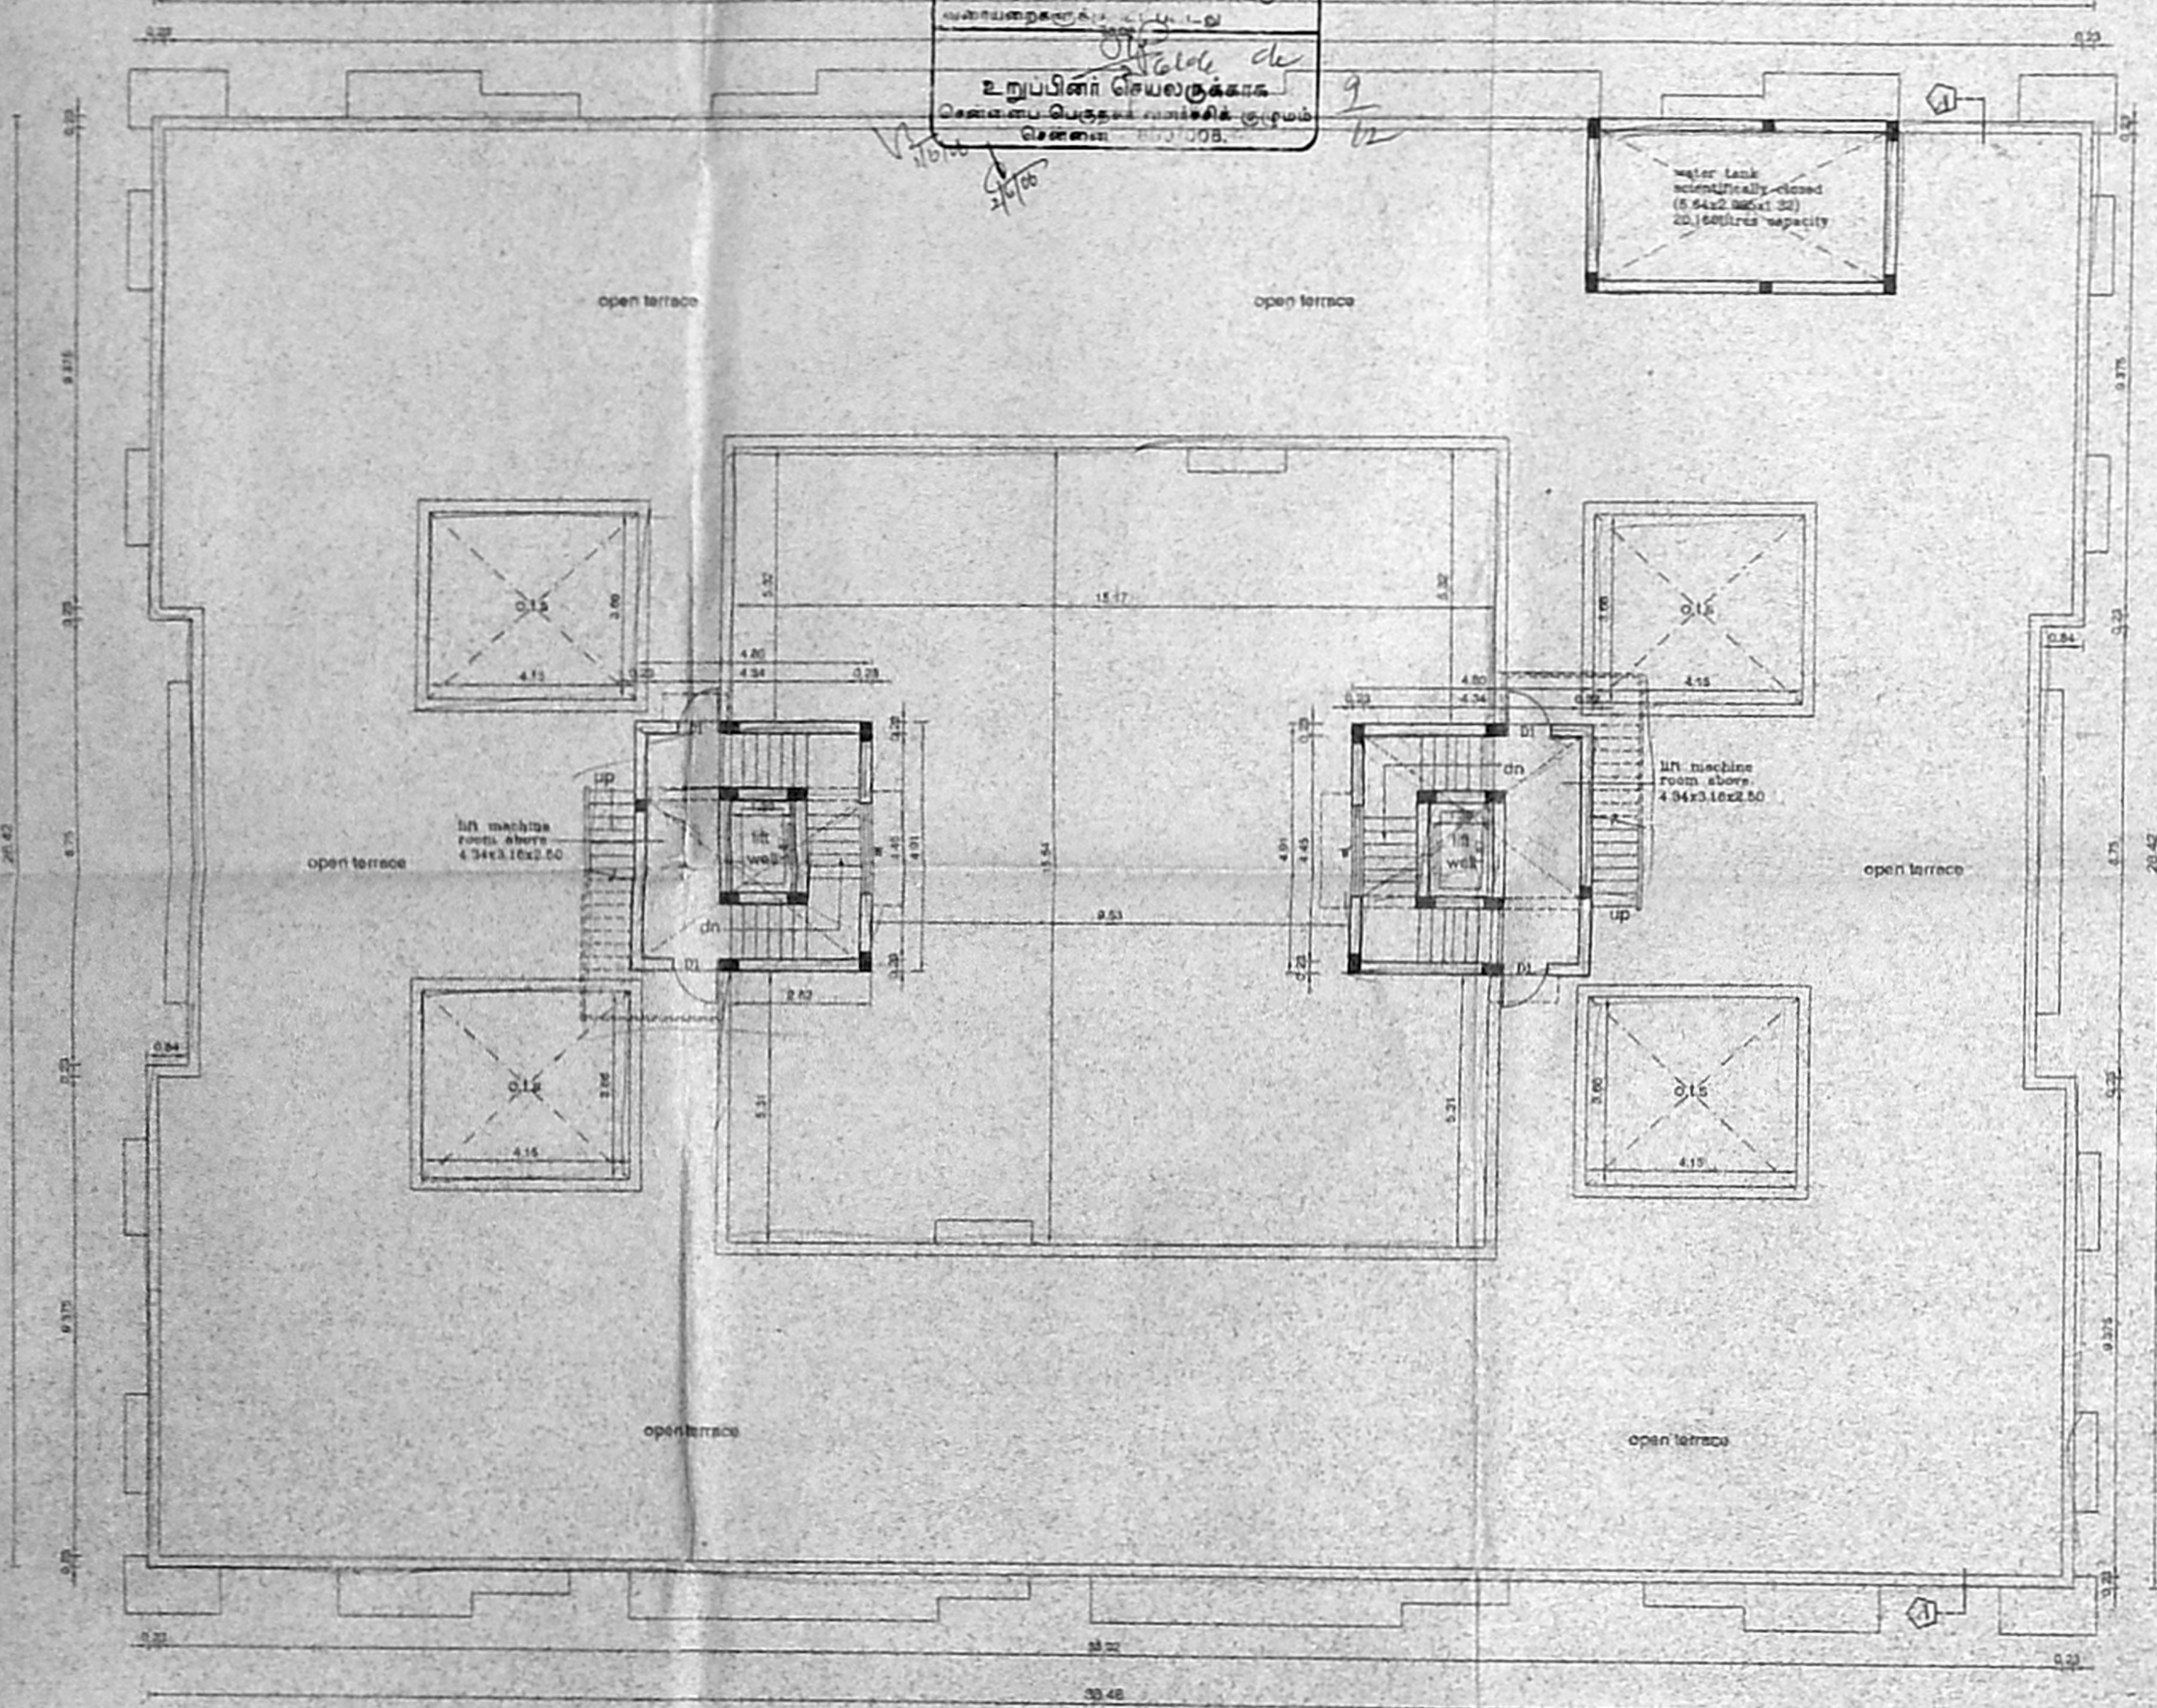

TERRACE FLOOR PLAN
 BLOCK-B

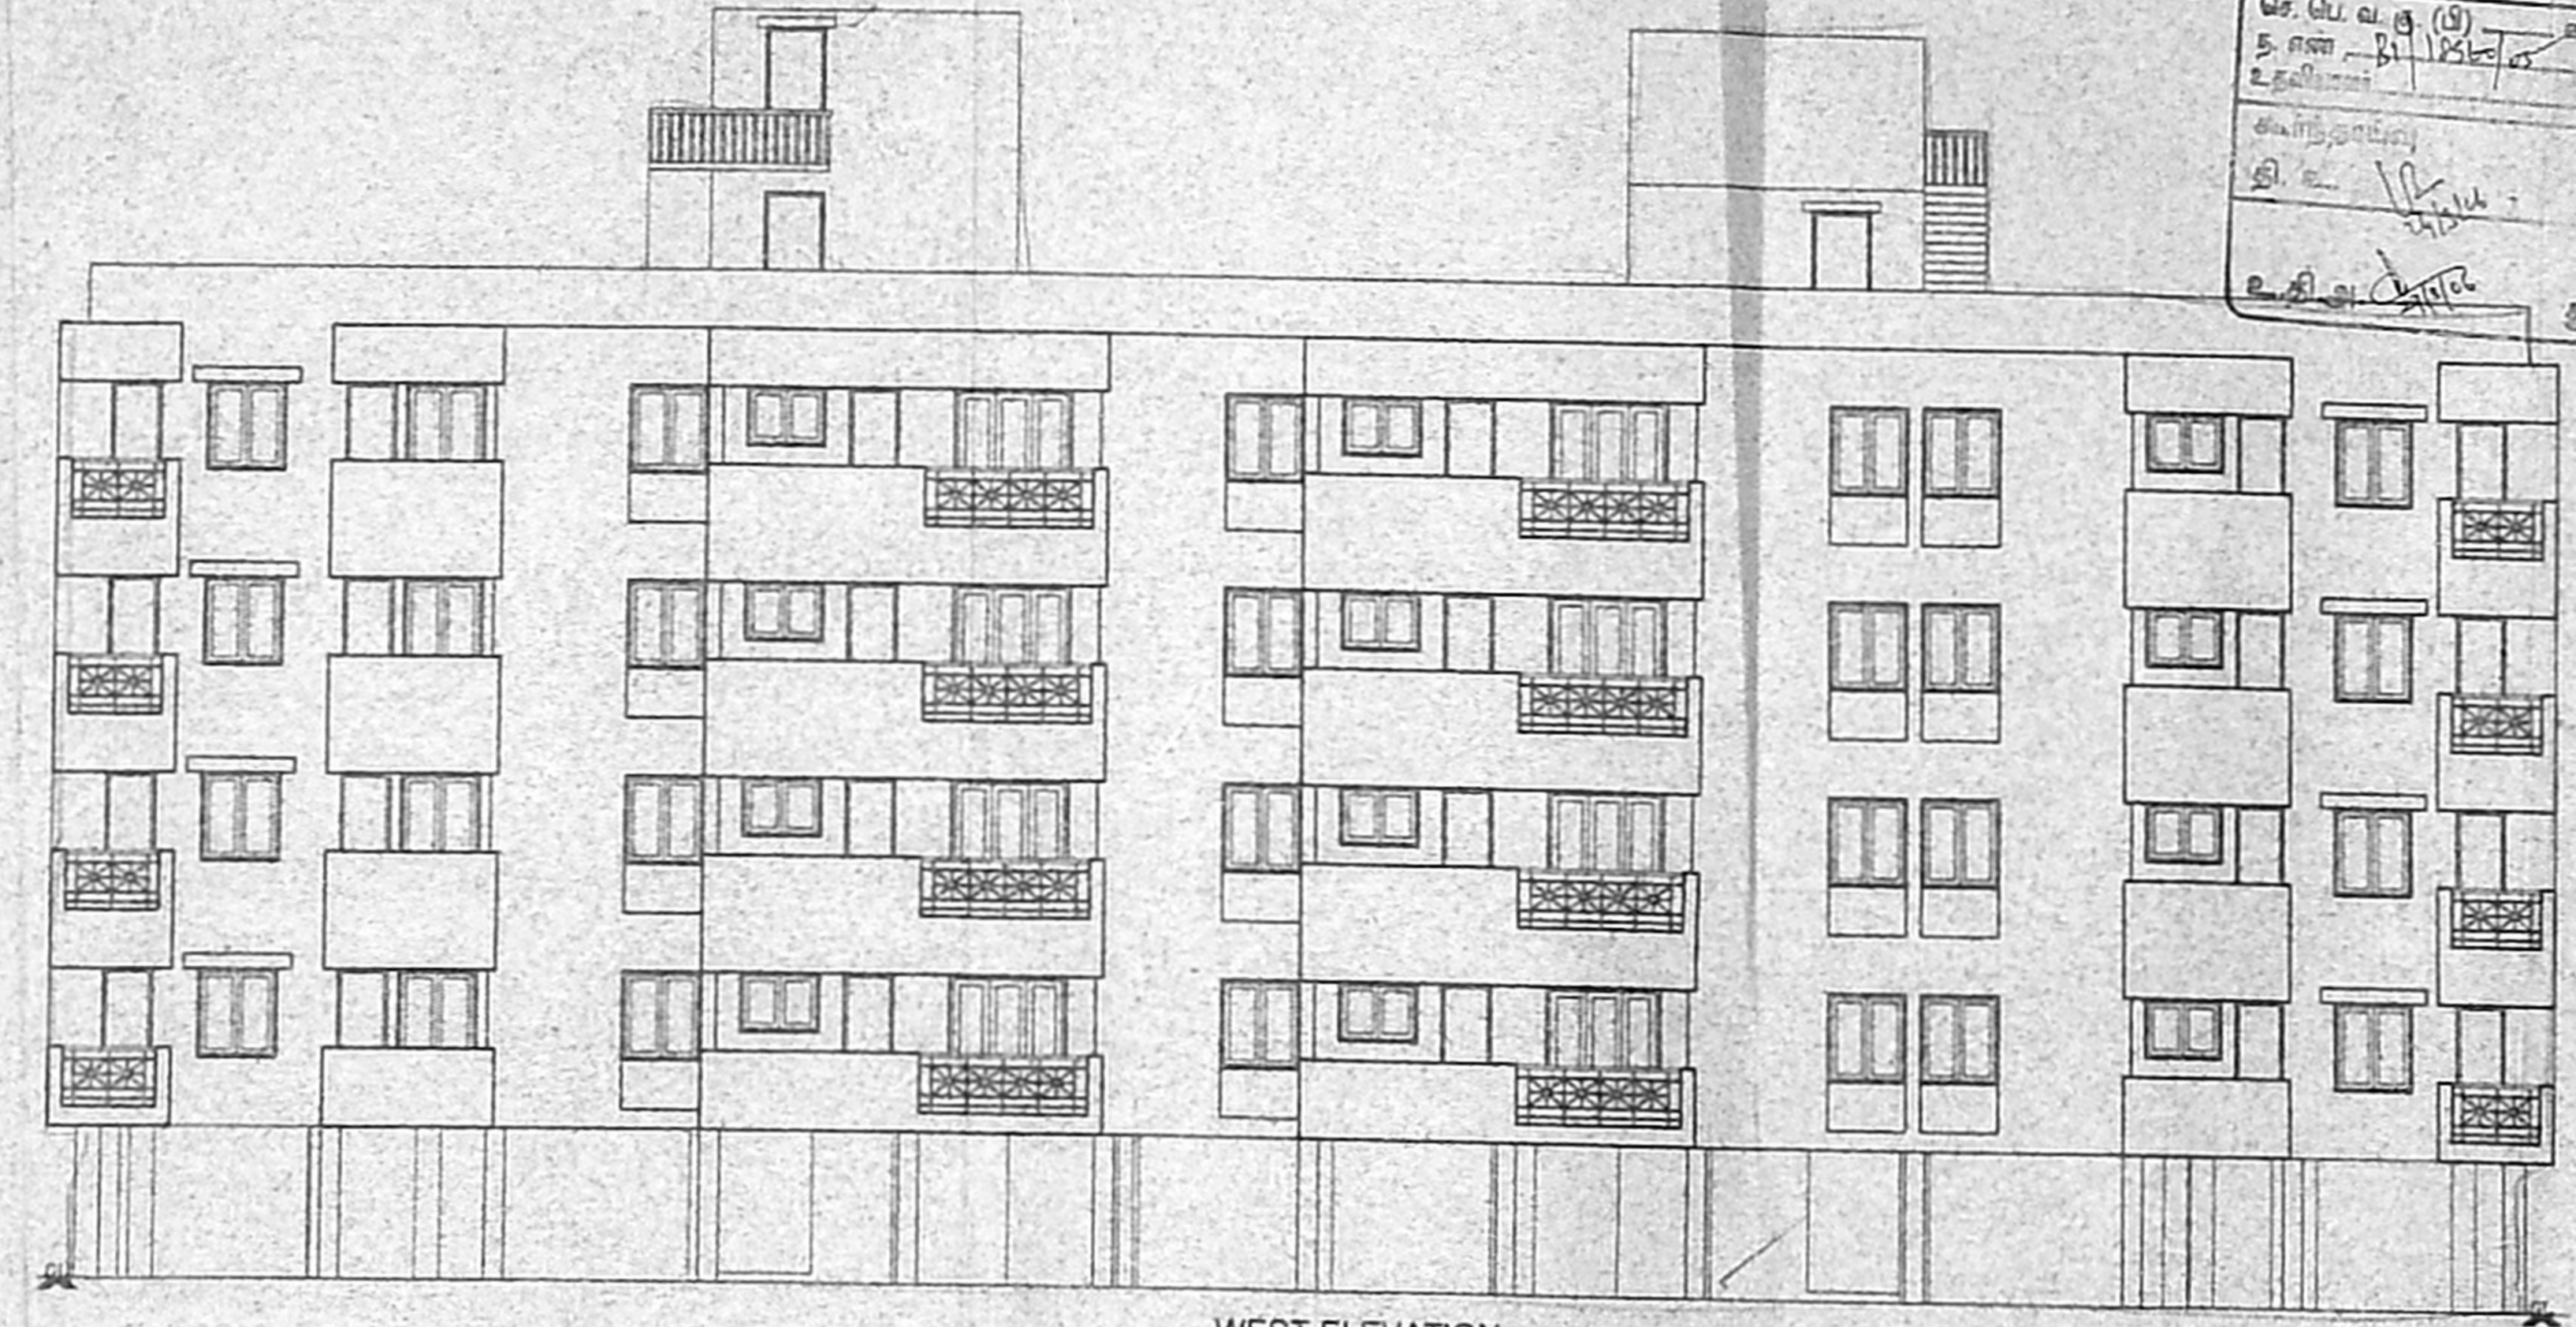

WEST ELEVATION
 BLOCK-B

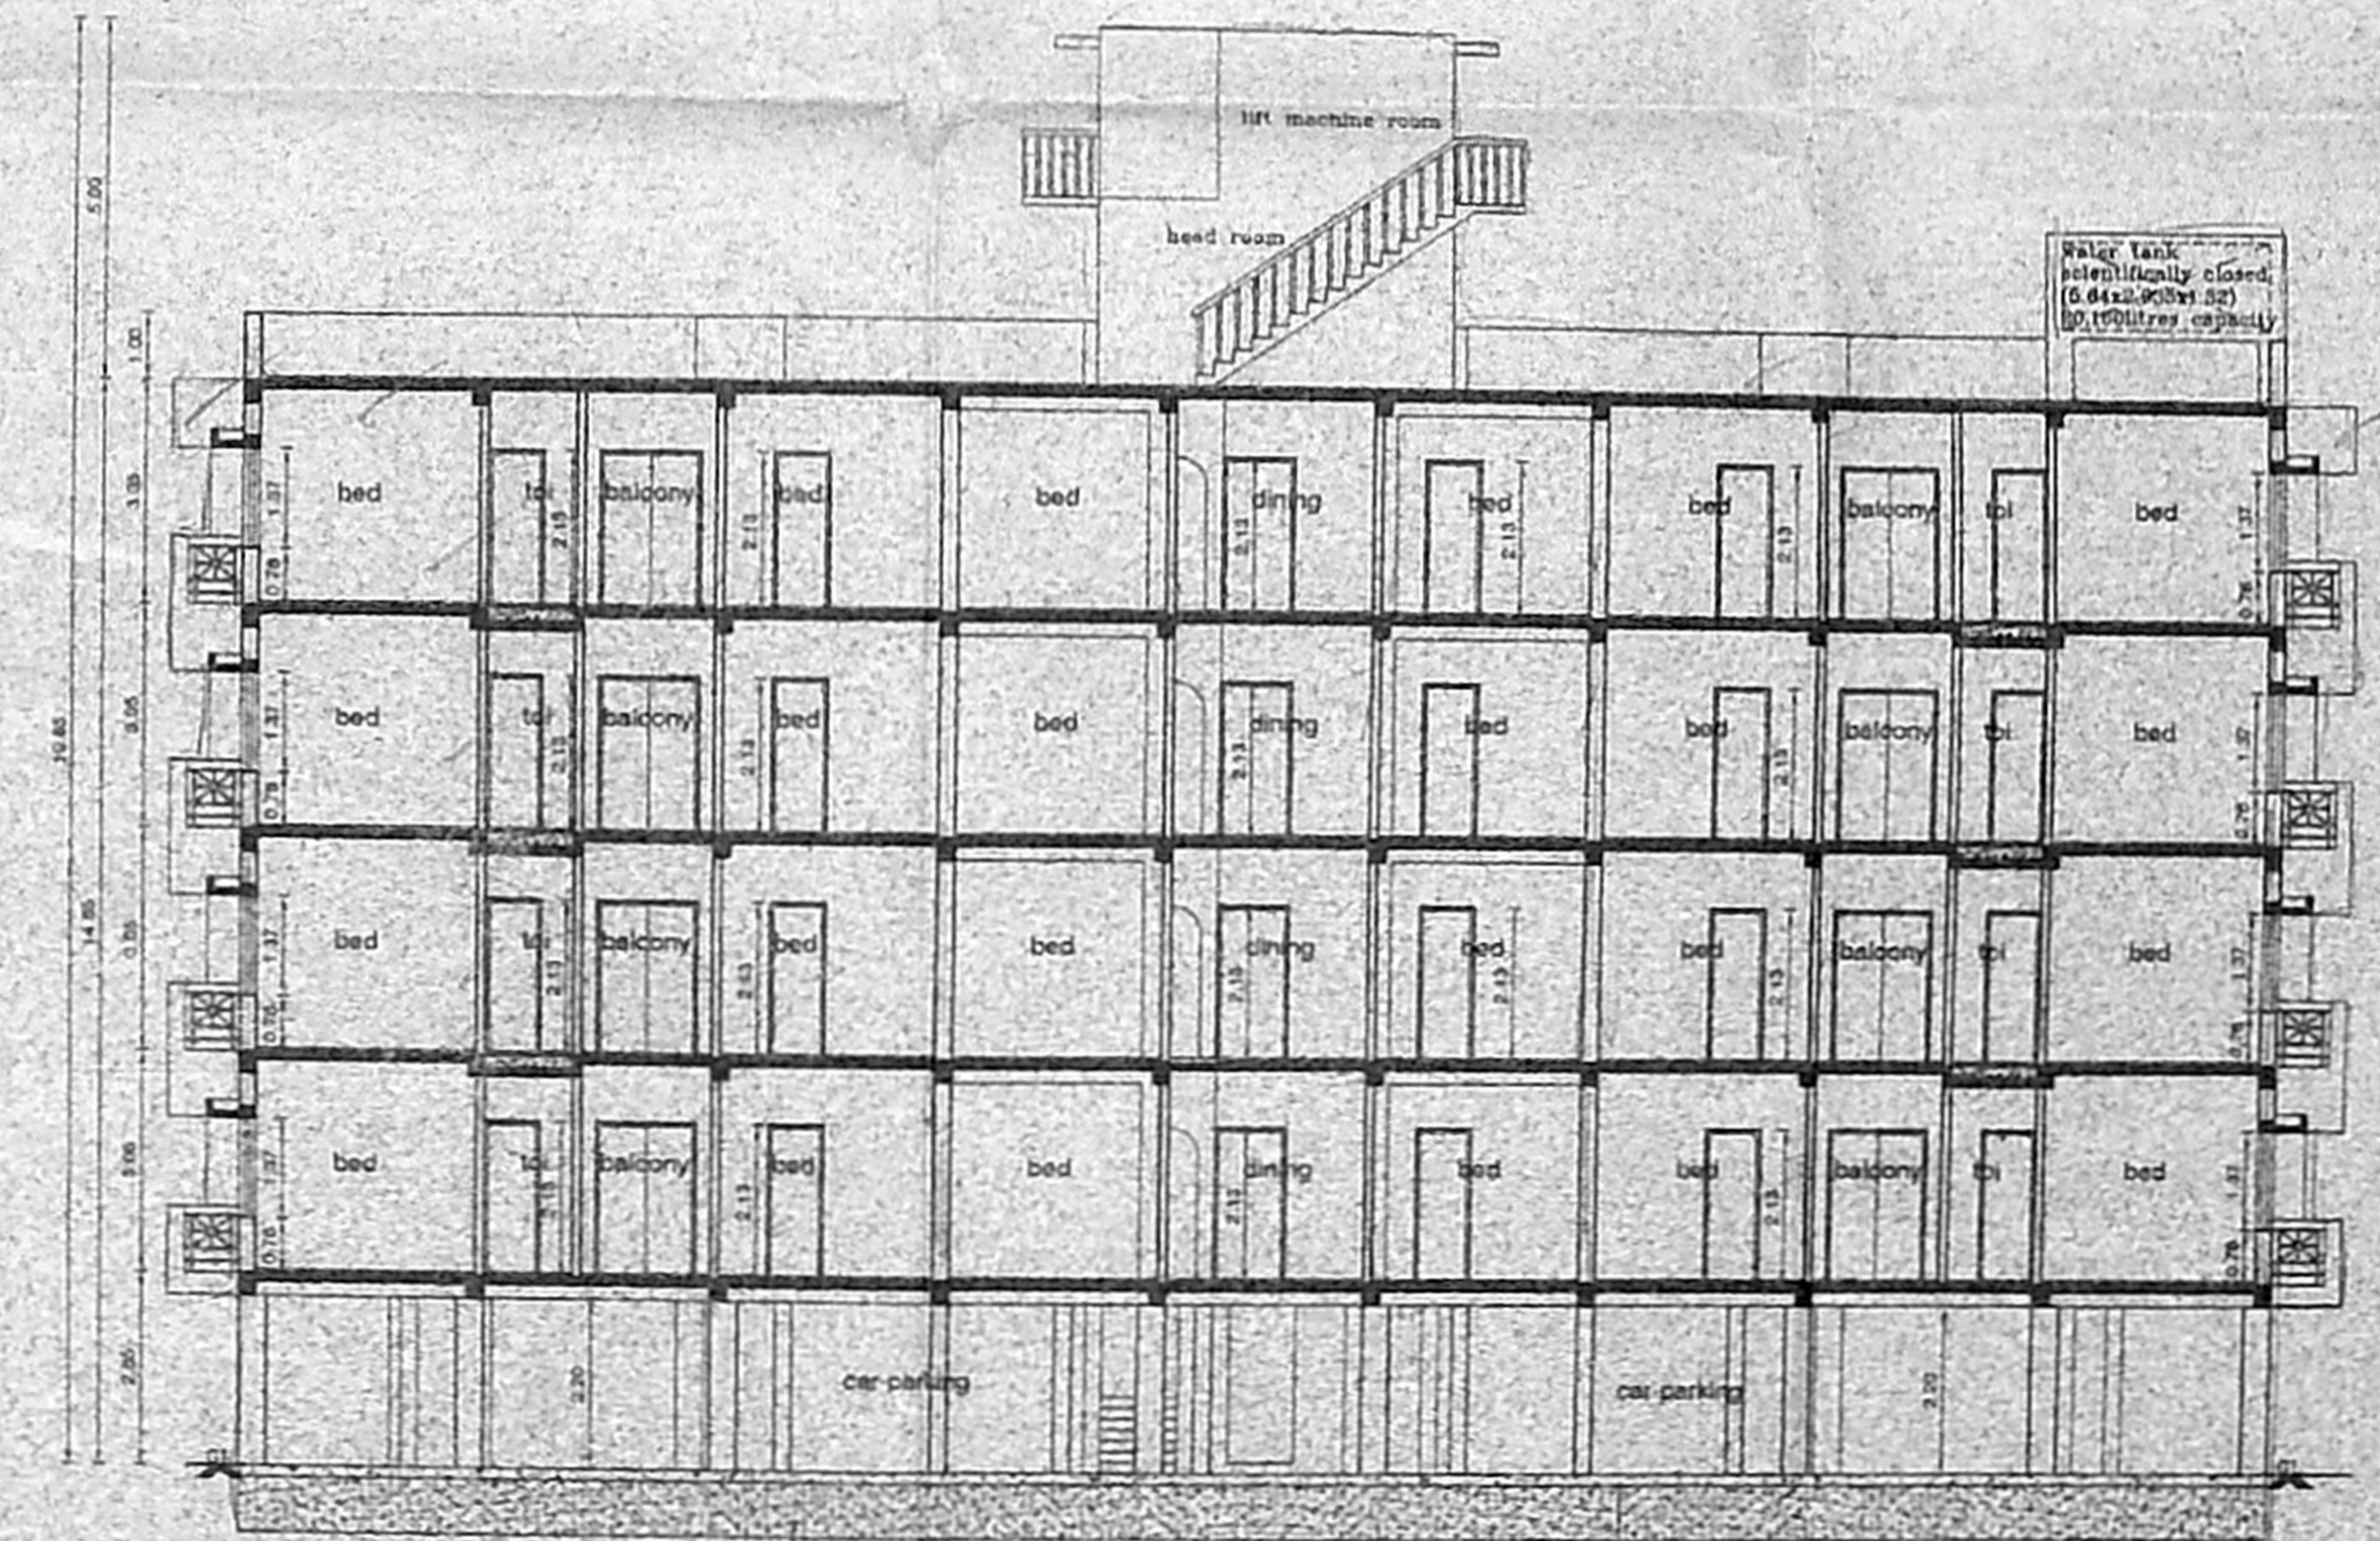

SECTION ON 'AA'
 BLOCK-B

செ. அ. வ. கு. (ப)
 5. எண் - 81/1980/உ.ம.வ.க.ப.
 உறுப்பினர் செயலகம்
 திட்டம் B.1/1980/பு. 268/உ.ம.வ.க.ப.
 சென்னை பெருந்திட்ட வாரியக் குழு
 சென்னை-600008.

SCHEDULE OF JOINERY		
TYPE	DESCRIPTION	SIZE
D	DOOR	1.00x2.15
W	WINDOW	1.83x1.37

- SPECIFICATIONS 108x57
- R.C.C FOOTING & COLUMN IN CONCRETE M25
 - SUPER STRUCTURE BRICKWORK SET IN cm 1:5
 - R.C.C M25 FOR LINTELS, BEAMS & SLABS
 - P.C.C 1:4:8 FOR FLOOR LEVELLING COURSE
 - P.C.C 1:5:10 IN BASEMENT FOR FOUNDATION
 - JOINERY WITH T.W FLUSH DOORS & T.W GLAZED WINDOWS & VENTILATORS
 - 3 COATS OF CEMENT PAINT TO INSIDE & OUT SIDE WALLS
 - 2 COATS OF ENAMEL PAINTS OVER ONE COAT OF PRIMER FOR JOINERY, GRILL WORK ETC
 - WEATHERING COURSE OVER ROOF SLAB 3" THICK WITH BRICK JELLY LIKE CONCRETE AND ONE LAYER OF PRESSED TILES ON TOP

BLOCK - B
 PROPOSED RESIDENTIAL FLATS AT
 DOOR NO.16, PUDUVAI NAGAR,
 RAILWAY ROAD, PALLAVARAM,
 CHENNAI-600044 COMPRISED IN
 T.S. NO. 8 (OLD S.NOS.426/3 & 427),
 WARD-D, BLOCK NO.7 OF ZAMEEN
 PALLAVARAM VILLAGE PALLAVARAM
 MUNICIPALITY TAMBARAM TALEUK,
 KANCHIPURAM DISTRICT.

SCALE 1:100 DATE 25-2-06
 JOB NO. 904 DRAWN VIJAY
 SHEET NO. 5/8

COLOUR INDEX

PROPOSED



OWNER'S SIGNATURE

ARCHITECT
 R.SATHYANARAYANA, B.Arch. A.I.A.

R. SATHYANARAYANA, B.Arch. A.I.A.
 REGISTERED ARCHITECT
 COUNCIL OF ARCHITECTURE
 CA/86/9895
 NO.55 (OLD U-12) 4th MAIN ROAD
 NINA NAGAR, CHENNAI-600 046

செய்தியை வரையில
5-8-2006

SCHEDULE OF JOINERY

TYPE	DESCRIPTION	SIZE
D1	DOOR	1.00x2.13
D2	DOOR	0.90x2.13
D3	DOOR	0.75x2.13
W1	WINDOW	1.83x1.37
W2	WINDOW	1.22x1.37
W3	WINDOW	1.68x1.37
KW	DOOR CUM WINDOW	0.90x0.90
FW	FRENCH WINDOW	1.83x2.13
V1	VENTILATOR	0.90x0.60
V2	VENTILATOR	0.60x0.60

SPECIFICATIONS - 94.5X56

1. R.C FOOTING & COLUMN IN CONCRETE M25
2. SUPER STRUCTURE BRICKWORK SET IN cm 1:5
3. R.C C M25 FOR LINTELS, BEAMS & SLABS
4. P.C C 1:4:8 FOR FLOOR LEVELLING COURSE
5. P.C C 1:5:10 IN BASEMENT FOR FOUNDATION
6. JOINERY WITH T.W FLUSH DOORS & T.W GLAZED WINDOWS & VENTILATORS
7. 3 COATS OF CEMENT PAINT TO INSIDE & OUT SIDE WALLS
8. 2 COATS OF ENAMEL PAINTS OVER ONE COAT OF PRIMER FOR JOINERY, GRILL WORK, ETC
9. WEATHERING COURSE OVER ROOF SLAB 3" THICK WITH BRICK JELLY LIME CONCRETE AND ONE LAYER OF PRESSED TILES ON TOP

AREA STATEMENTS	SQ.M
GROUND FLOOR AREA	933.92
FIRST FLOOR AREA	1008.29
SECOND FLOOR AREA	1008.29
THIRD FLOOR AREA	1008.29
TOTAL AREA	3958.79

BLOCK - C

PROPOSED RESIDENTIAL FLATS AT DOOR NO.16, PUDUVAI NAGAR-RAILWAY ROAD, PALLAVARAM, CHENNAI-600044 COMPRISED IN T.S. NO. 8 (OLD S.NOS:426/3 & 427), WARD-D, BLOCK NO:7 OF ZAMEEN PALLAVARAM VILLAGE, PALLAVARAM MUNICIPALITY, TAMBARAM TALUK, KANCHIPURAM DISTRICT.

SCALE : 1:100 DATE : 25-2-06
JOB NO : 904 DRAWN : SREEDHARAN
SHEET NO:6/8


COLOUR INDEX

PROPOSED


OWNER'S SIGNATURE

ARCHITECT
R. SATHYANARAYANA, B.Arch, A.I.A.


R. SATHYANARAYANA, B.Arch, A.I.A.
REGISTERED ARCHITECT
COUNCIL OF ARCHITECTURE
CA/86/9895
NO: 55 (OLD U-12) 4th MAIN, G.
ANNA NAGAR, CHENNAI-600 140

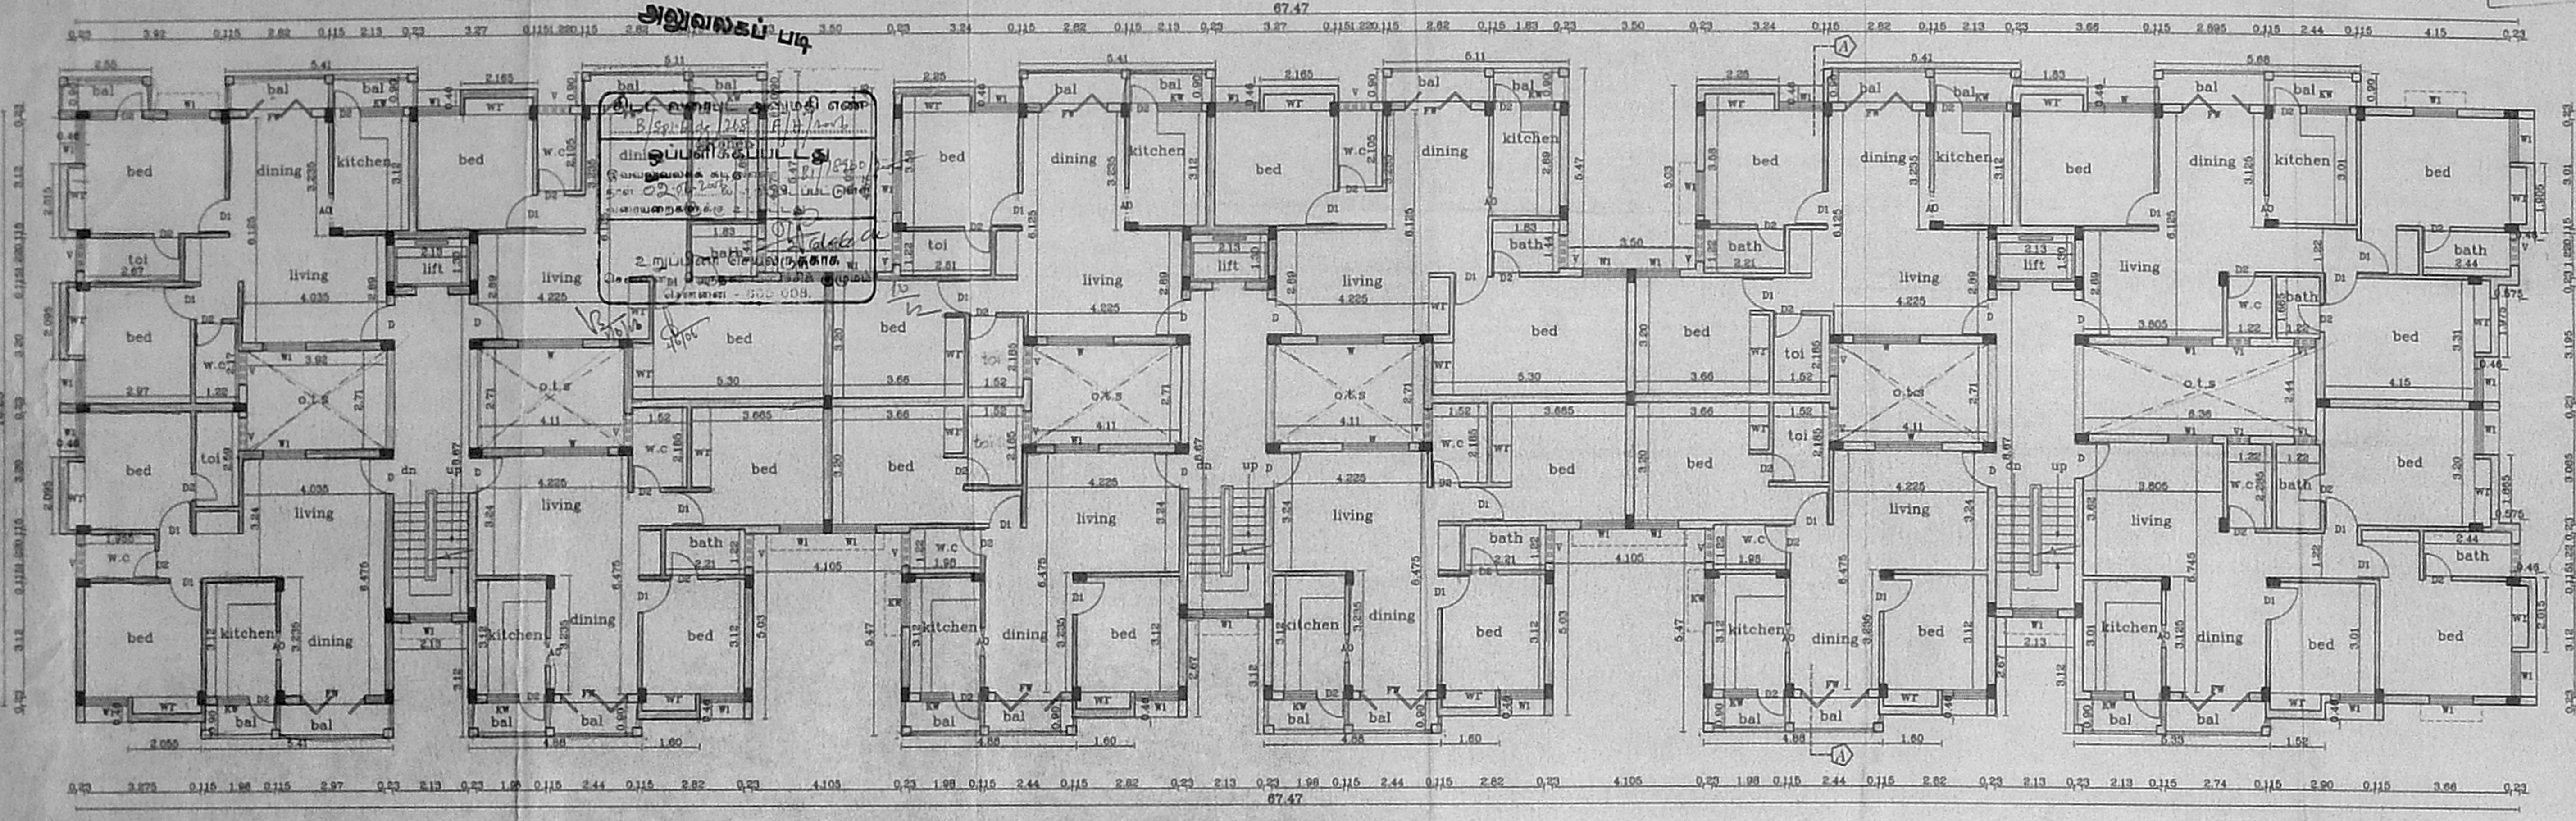


TYPICAL FLOOR PLAN (I, II, III)
BLOCK-C

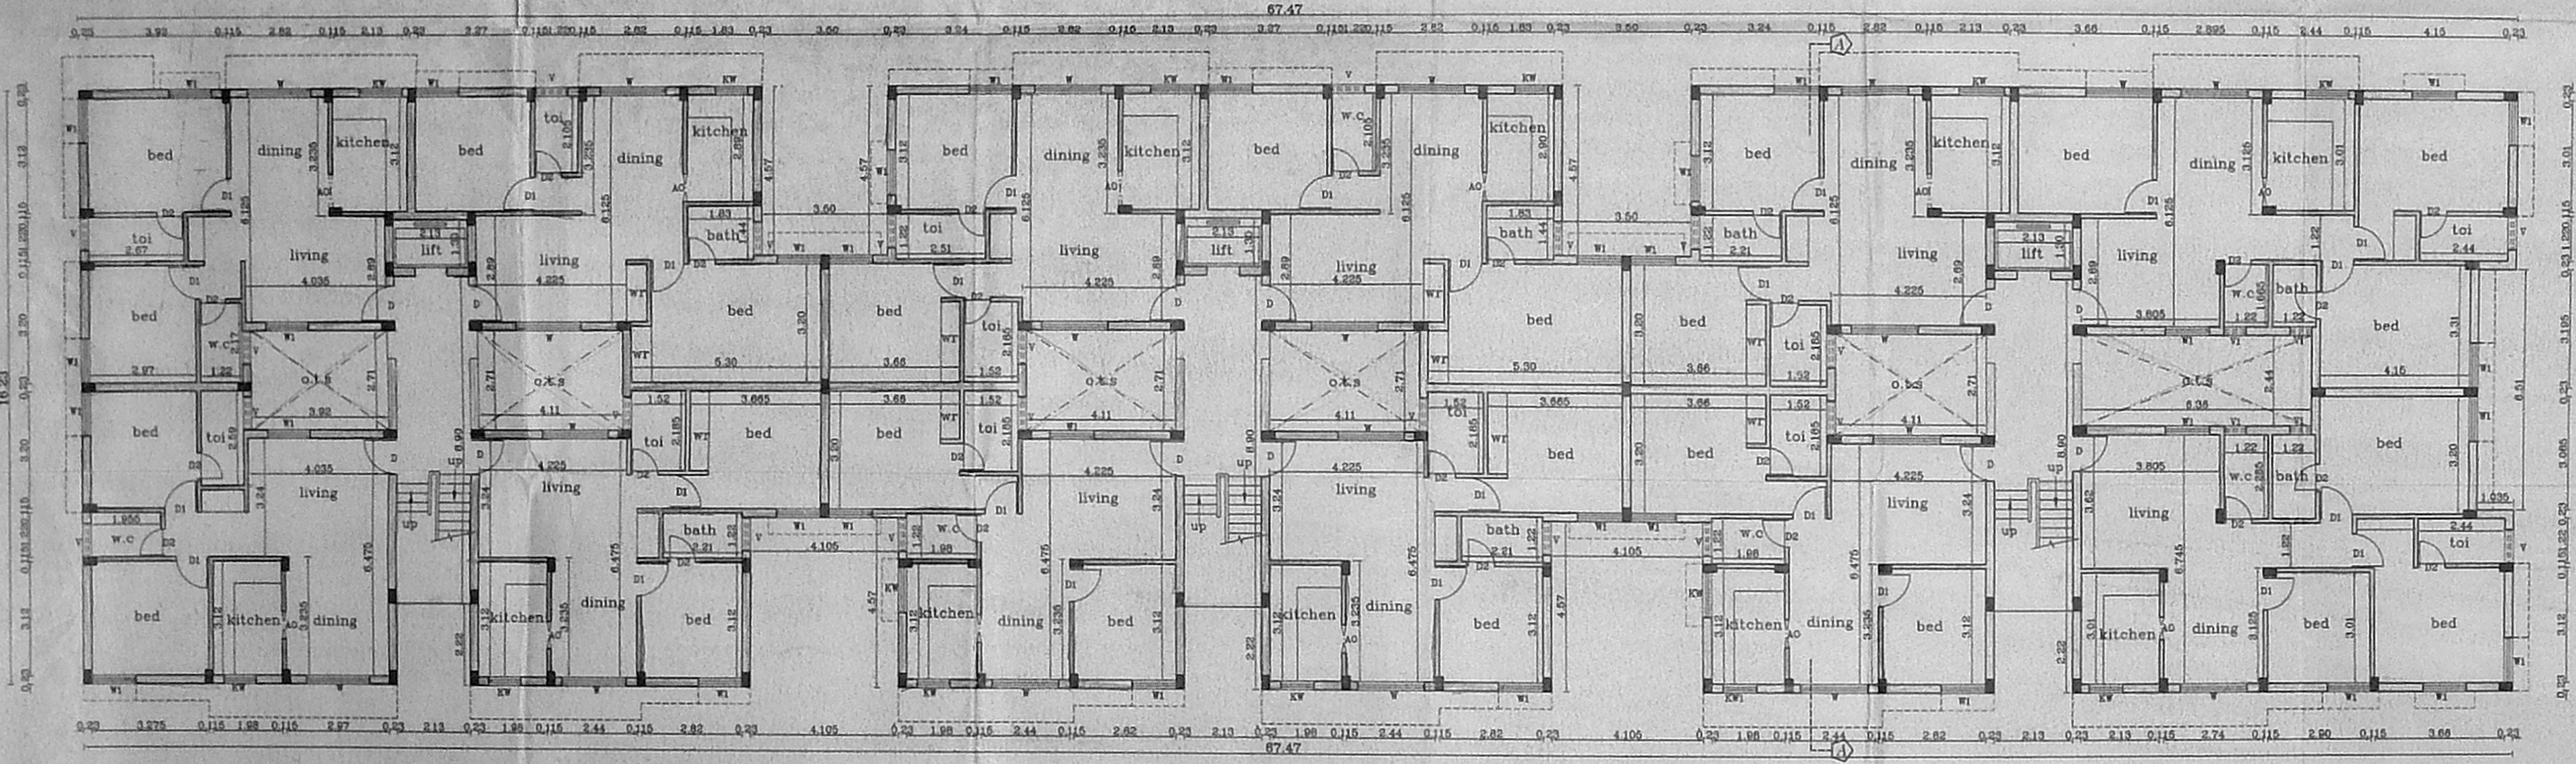

GROUND FLOOR PLAN
BLOCK-C

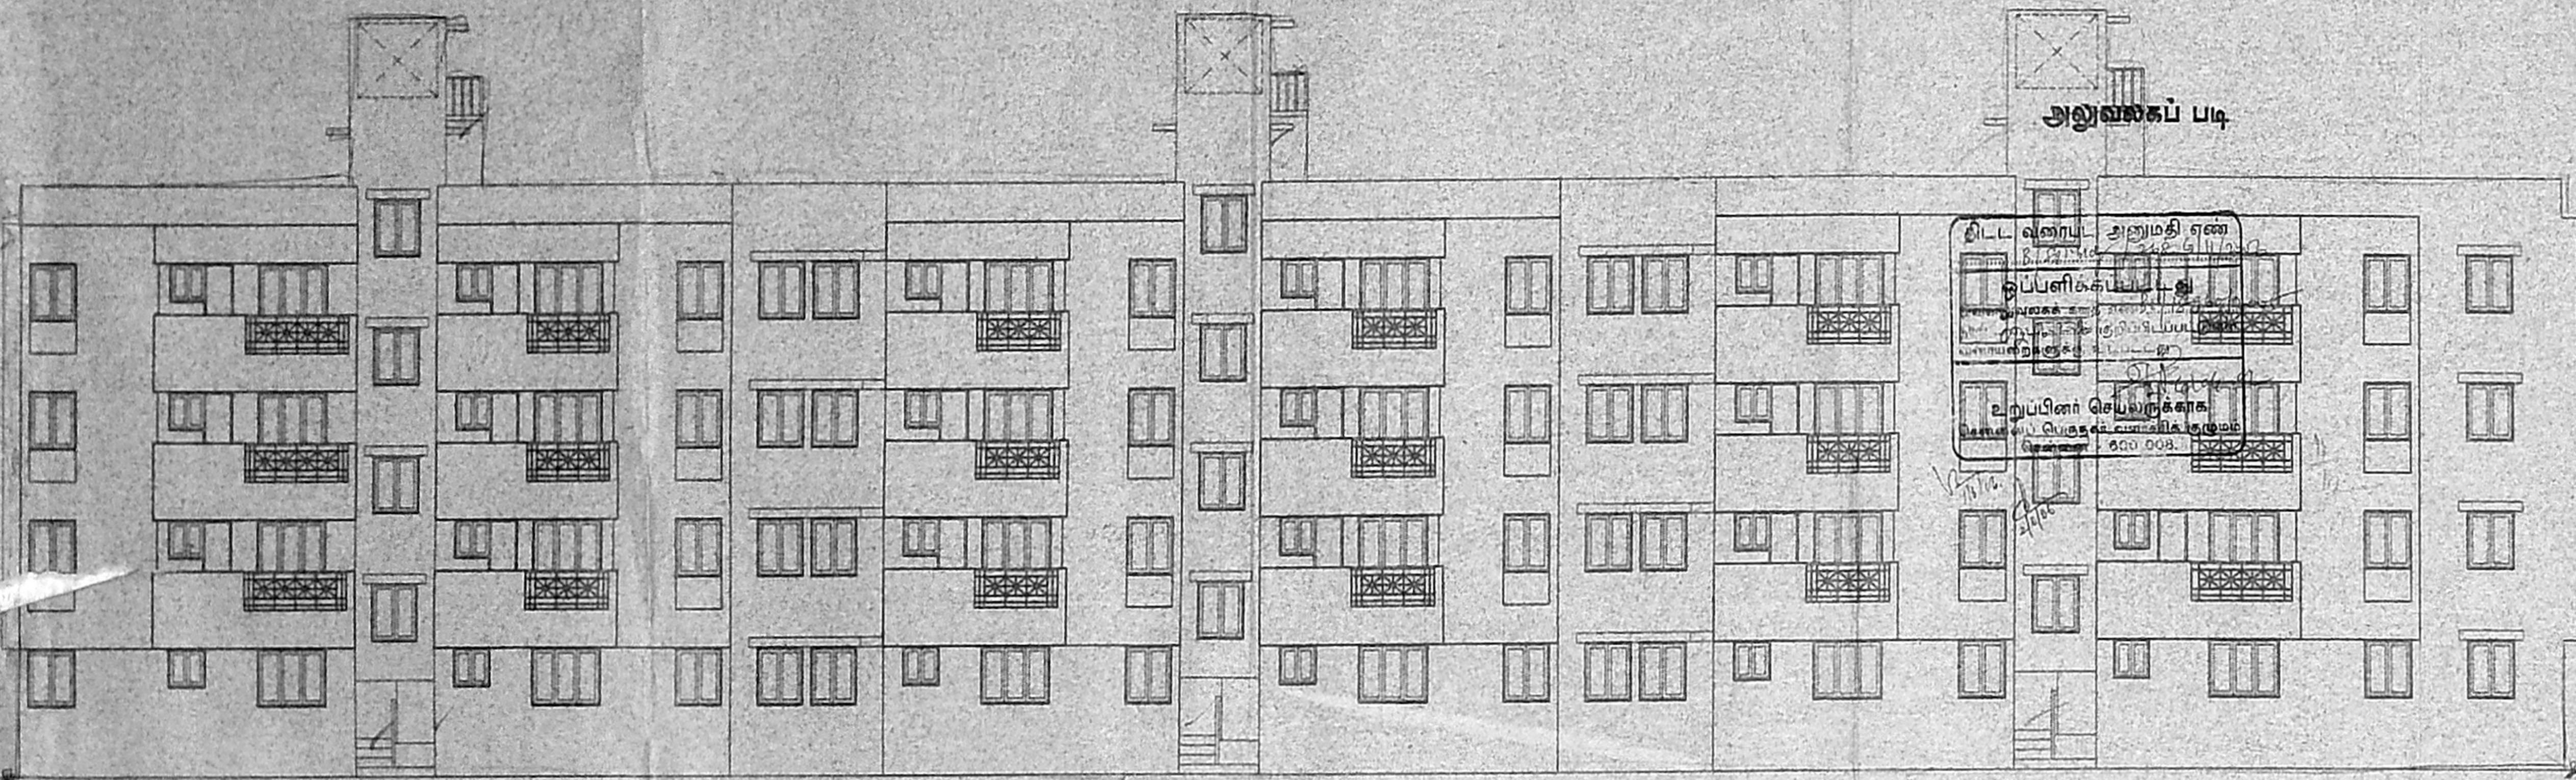

WEST ELEVATION
BLOCK-C

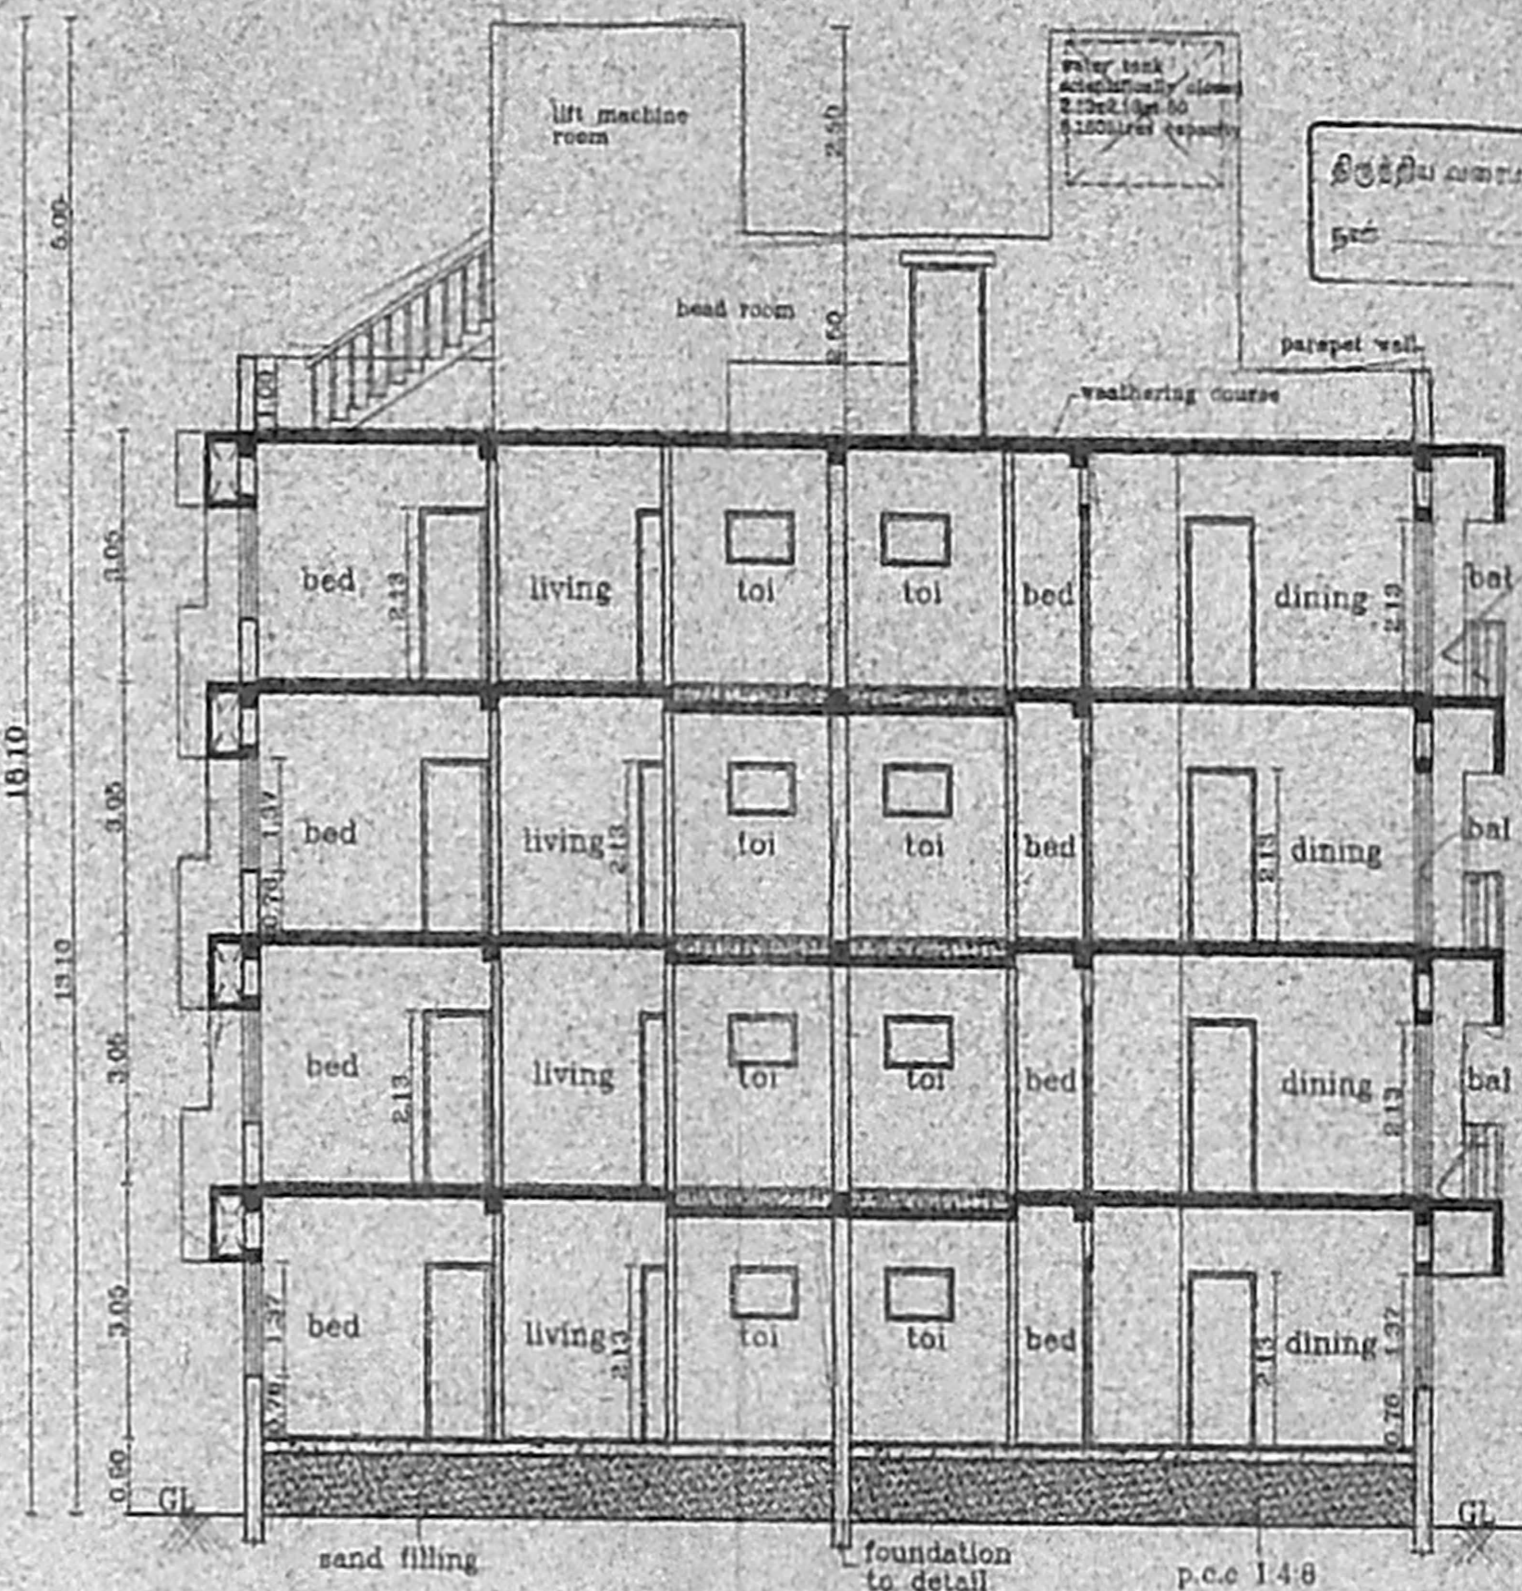

SECTION ON "AA"
BLOCK-C

SCHEDULE OF JOINERY

TYPE	DESCRIPTION	SIZE
D	DOOR	1.00x2.13
W	WINDOW	1.22x1.37

செய்தியை உறுதி செய்து
பி. சாத்யநாராயணன்
பி. சாத்யநாராயணன்

SPECIFICATIONS

2. 800mm x 800mm x 150mm CONCRETE M25
2. SUPER STRUCTURE BRICKWORK SET IN cm 1:5
3. R.C.C M25 FOR LINTELS, BEAMS & SLABS
4. P.C.C 1:4:8 FOR FLOOR LEVELLING COURSE
5. R.C.C 1:5:10 IN BASEMENT FOR FOUNDATION
6. JOINERY WITH T.V FLUSH DOORS & T.V GLAZED WINDOWS & VENTILATORS
7. 3 COATS OF CEMENT PAINT TO INSIDE & OUT SIDE WALLS
8. 2 COATS OF ENAMEL PAINTS OVER ONE COAT OF PRIMER FOR JOINERY, GRILL WORK, ETC
9. WEATHERING COURSE OVER ROOF SLAB 3" THICK WITH BRICK JELLY LIME CONCRETE AND ONE LAYER OF PRESSED TILES ON TOP

BLOCK-C

PROPOSED RESIDENTIAL FLATS AT DOOR NO:16, PUDUVAI NAGAR-RAILWAY ROAD, PALLAVARAM, CHENNAI-600044 COMPRISED IN T.S. NO: 8 (OLD S.NOS:426/3 & 427), WARD-D, BLOCK NO:7 OF ZAMEEN PALLAVARAM VILLAGE PALLAVARAM MUNICIPALITY, TANDARAM TALUK, KANCHIPURAM DISTRICT.

SCALE 1:100	DATE 25-2-06
JOB NO 904	DRAWN SREEDHARAN
SHEET NO 7/8	

COLOUR INDEX


PROPOSED

OWNER'S SIGNATURE

ARCHITECT
R.SATHYANARAYANA, B.Arch, A.I.A

100.5 x 54


R. SATHYANARAYANA, B.Arch, A.I.A
REGISTERED ARCHITECT
COUNCIL OF ARCHITECTURE
CA/86/9895
NO:55 (OLD U-12) 4th MAIN ROAD
ANNA NAGAR, CHENNAI-600 040

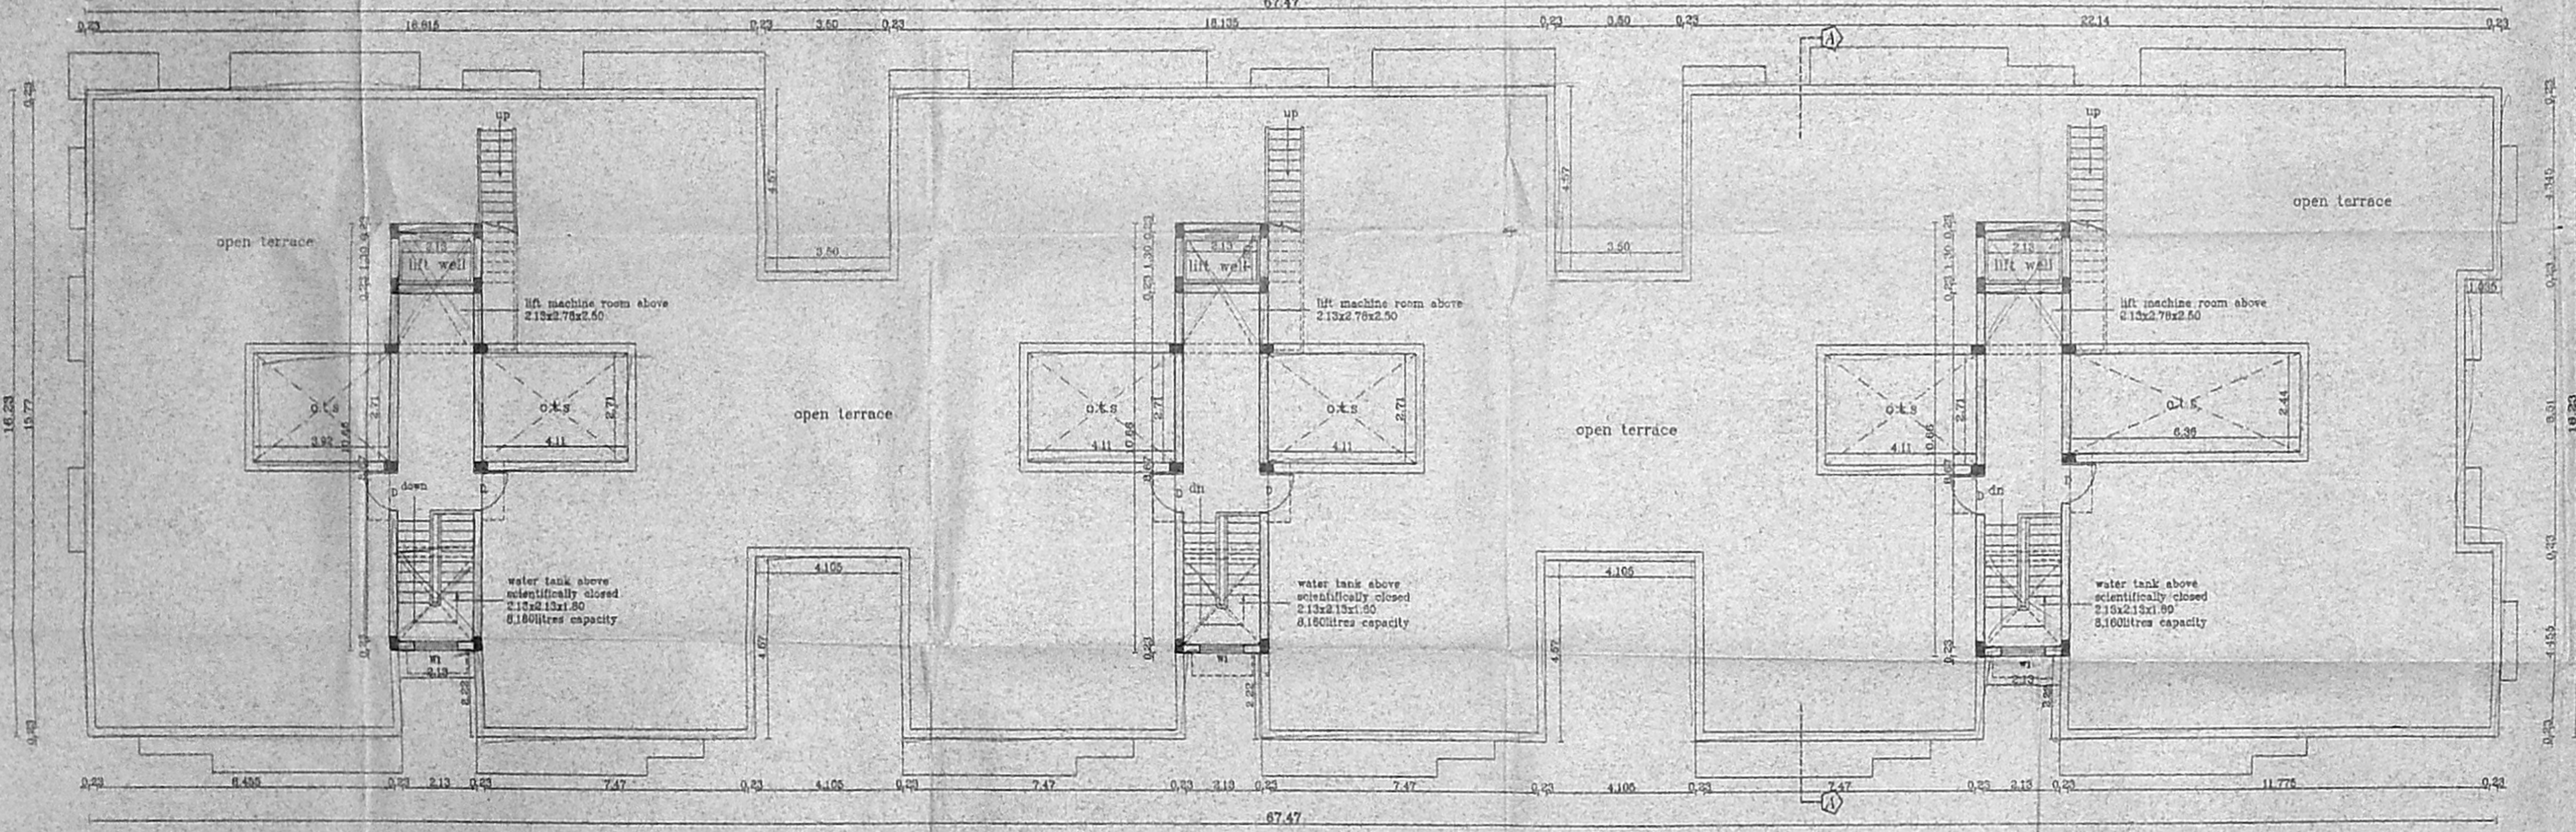


TERRACE FLOOR PLAN
BLOCK-C

28.2.12


செ. சி. வ. ச. (பி) என
 5. நகராட்சி அலுவலர்
 தி. 11/12/12
 உ.தி.அ. 11/12/12
 உ.தி.அ. 11/12/12

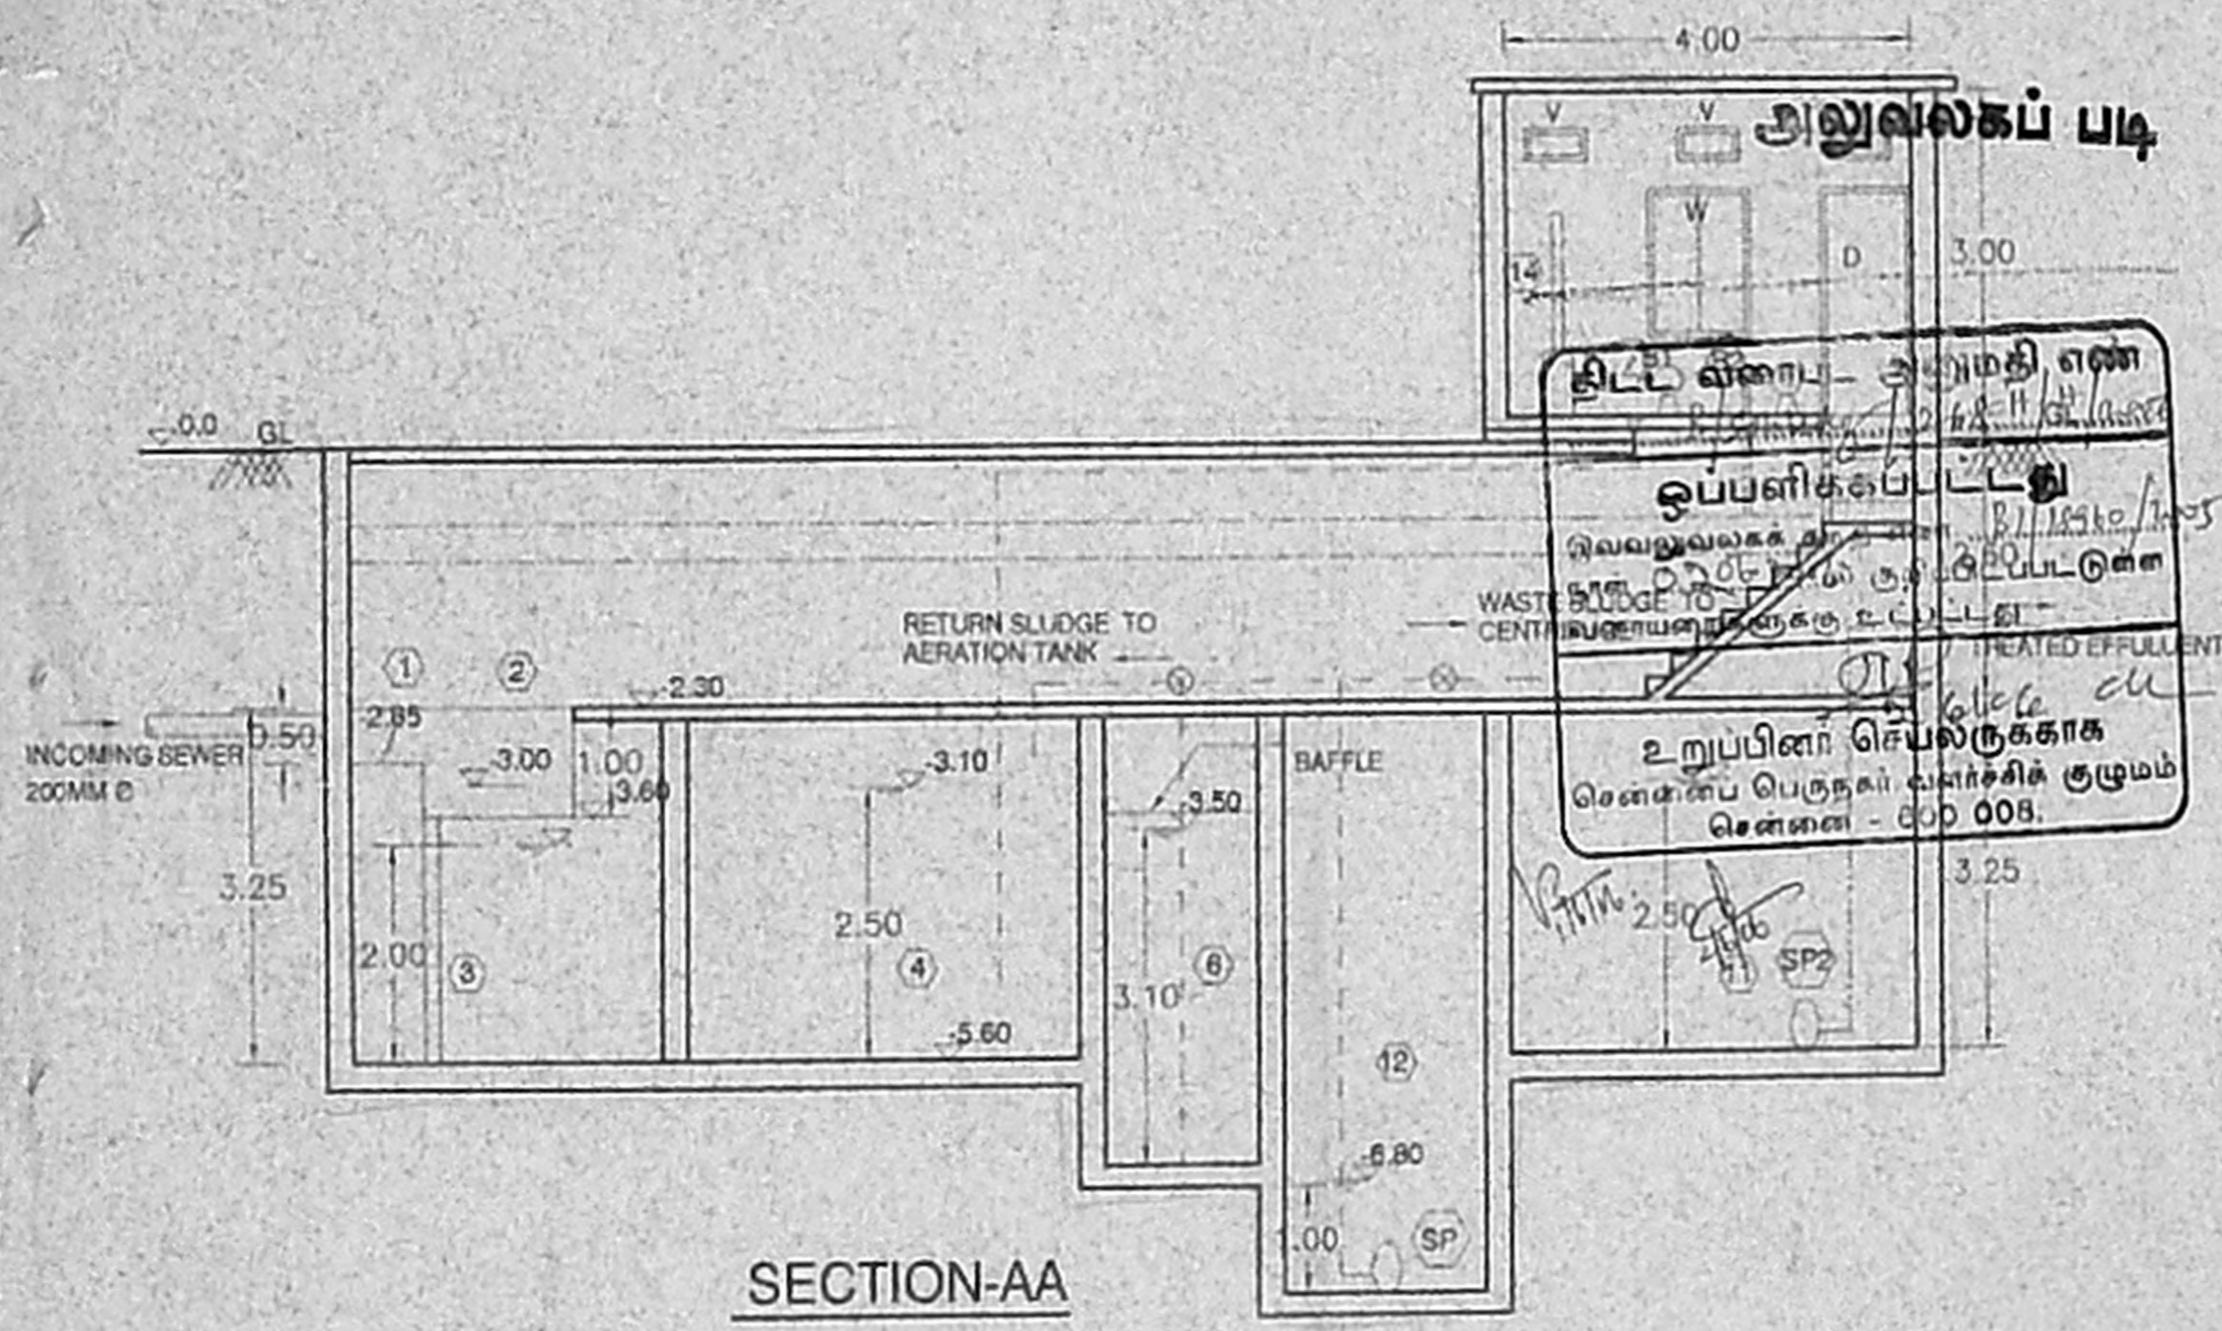

SECTION-AA

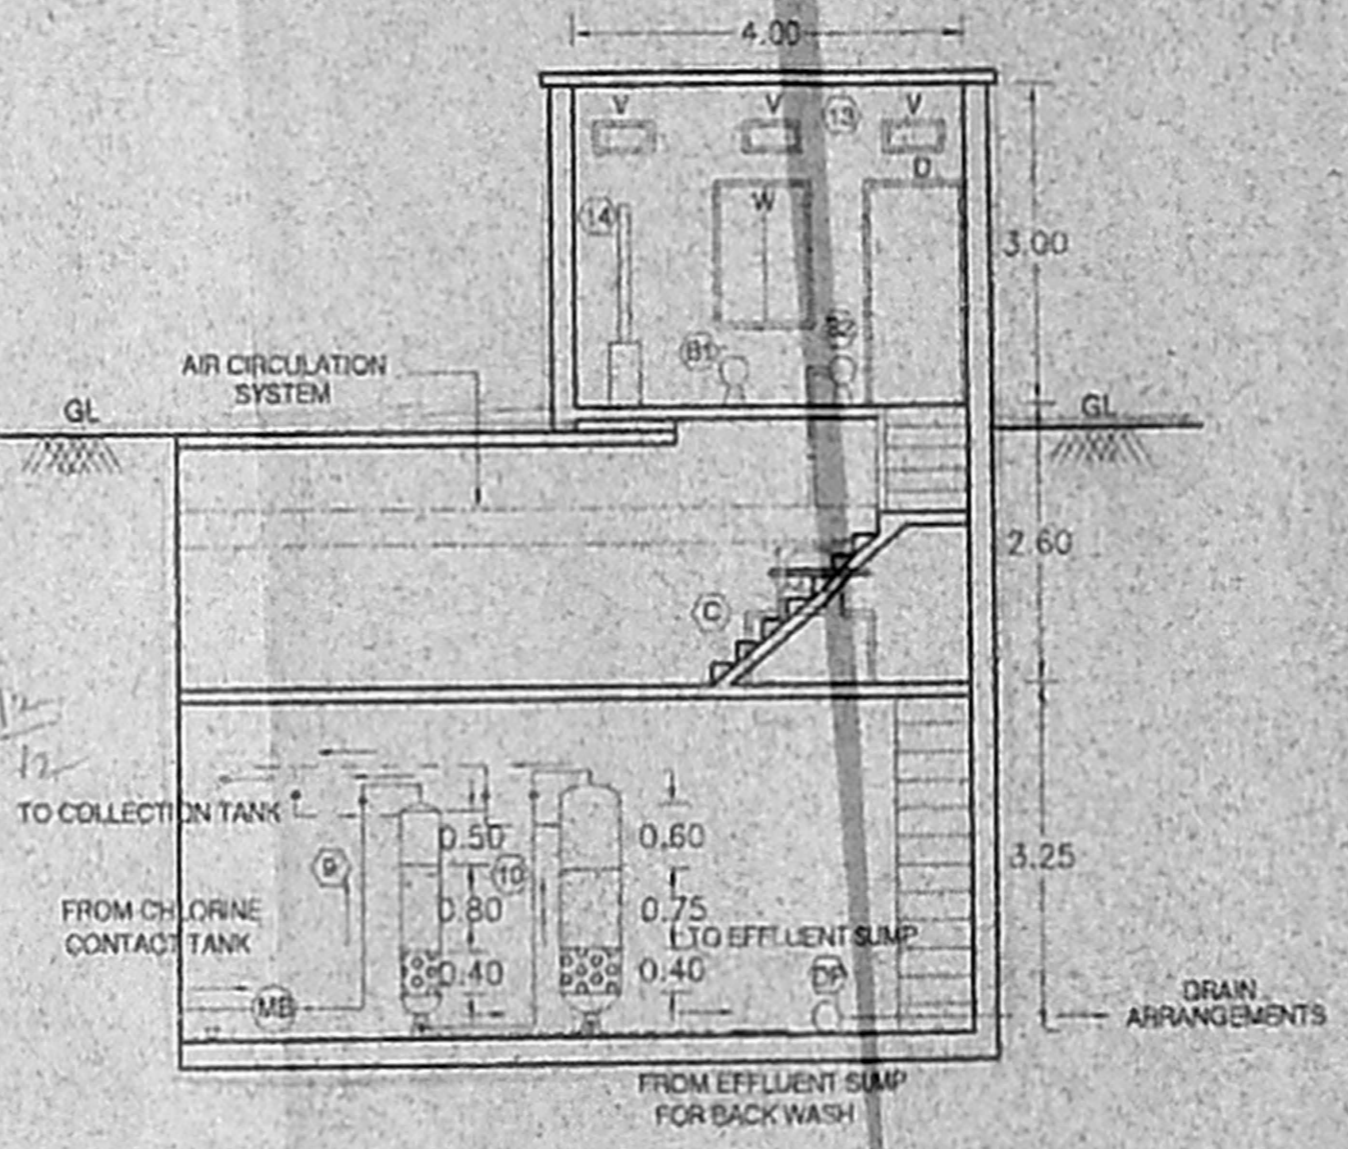

SECTION-BB

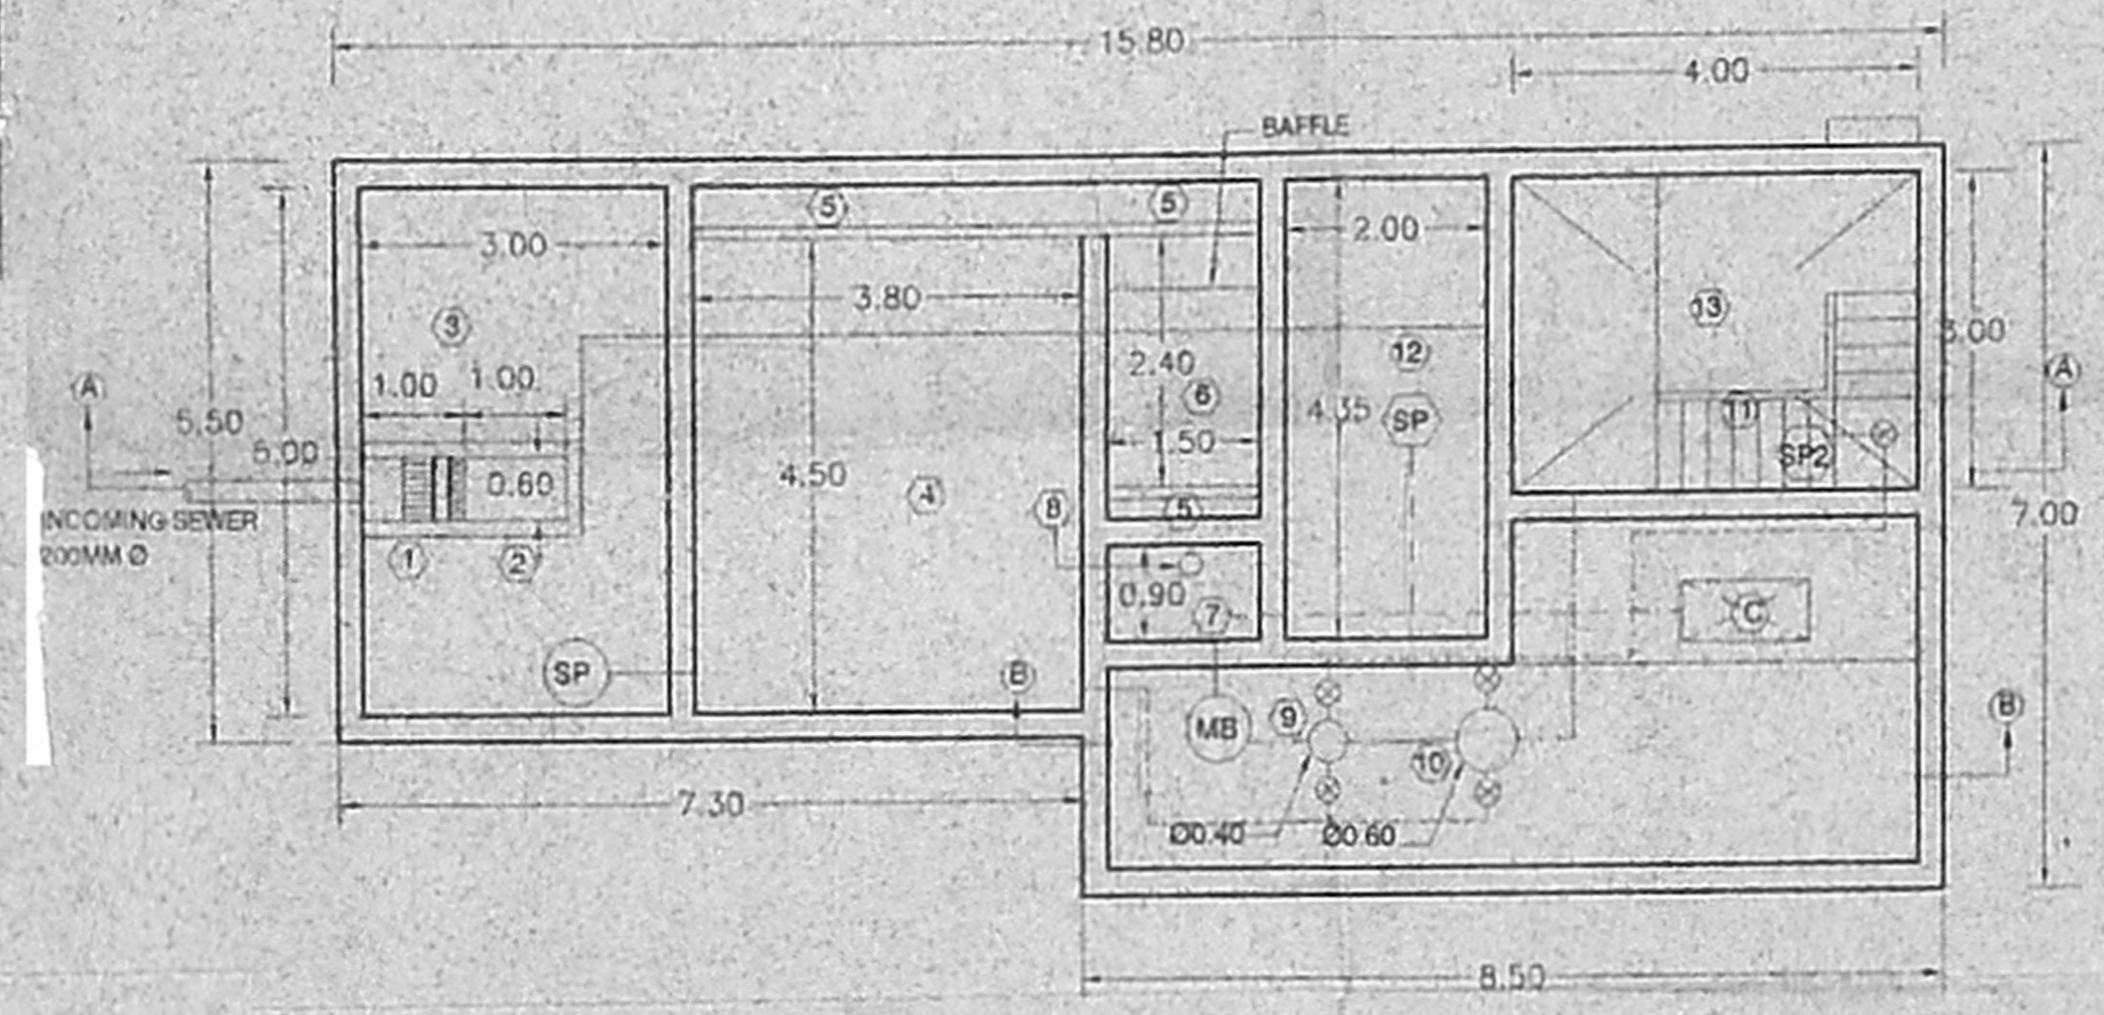

PLAN

அலுவலகப் படி
 திட்ட வரைபட அமைதி என
 ஒப்பளிக்கப் பட்டது
 சென்னை - 600 008.

DESIGN DATA:

- NO OF RESIDENTIAL FLATS - 128
- PROPOSED OCCUPANTS - 640
- RATE OF WATER SUPPLY - 90 LPCD
- SEWAGE GENERATED - 57600 L/D
- PROPOSED CAPACITY OF STP - 0.06 MLD

INFLUENT & EFFLUENT CHARACTERISTICS:

PARAMETER	INFLUENT	EFFLUENT
pH	6.5 - 8.0	6.5 - 8.0
S.S	450mg/l	30mg/l
BOD	350mg/l	20mg/l

DISPOSAL/ REUSE OF TREATED EFFLUENT:

- TREATED EFFLUENT QUANTITY - 0.06 MLD
- GARDENING - 0.05 MLD
- SECONDARY USE LIKE TOILET FLUSHING AND CAR WASHING - 0.01 MLD

DISPOSAL/ REUSE OF SLUDGE:

- WASTE SLUDGE QUANTITY - 0.08 Cu.M / DAY
- GARDENING - 0.08 Cu.M / DAY
- DRIED SLUDGE CAKE USED FOR GARDENING AS MANURE & BALANCE TO BE SOLD OR TO BE DISPOSED OFF

LEGEND:

- SCREEN CHANNEL
 - GRIT CHANNEL
 - COLLECTION/BALANCING TANK
 - AERATION TANK
 - EFFLUENT LAUNDER
 - SETTLING TANK
 - CHLORINE CONTACT TANK
 - CHLORING DOSING TANK
 - PRESSURE SAND FILTER
 - ACTIVATED CARBON FILTER
 - EFFLUENT SUMP
 - SLUDGE COLLECTION TANK
 - PANEL ROOM
 - PANEL
- C CENTRIFUGE - 3 cu.m/hr
 SP1 SUBMERSIBLE PUMP-2.5 cu.m/hr @12m
 SL SLUDGE PUMP - 10cu.m/hr @ 10m
 MB MONOBLOCK PUMP 2.5 cu.m/hr @10m
 SP2 SUBMERSIBLE PUMP
 DP DRAIN PUMP
 B1 AIR BLOWER 115 cu.m/hr
 B2 AIR BLOWER FOR AIR CIRCULATION
- RAW SEWAGE LINE (100 mm dia)
 --- EFFLUENT LINE(100 mm dia)
 --- SLUDGE LINE (100 mm dia)
 --- AIR LINE (15 mm dia)
 --- DUCT PROVIDED FOR AIR CIRCULATION IN BASEMENT

PROPOSED SEWAGE TREATMENT PLANT OF 0.06 MLD CAPACITY.
 62.5x44
 PROPOSED RESIDENTIAL FLATS AT DOOR NO:16, PUDUVAI NAGAR- RAILWAY ROAD, PALLAVARAM, CHENNAI-600044 COMPRISED IN T.S. NO: 8 (OLD S.NOS 426/3 & 427), WARD-D, BLOCK NO:7 OF ZAMEEN PALLAVARAM VILLAGE, PALLAVARAM MUNICIPALITY, TAMBARAM TALUK, KANCHI DISTRICT.

SHEET NO 8/8 DATE: 27-01-06
 JOB NO: 904 DRAWN: R.M

PROPOSED

ARCHITECT
 R. SATHYANARAYANA, Archt, A.I.T.A.

R. SATHYANARAYANA, Archt, A.I.T.A.
 REGISTERED ARCHITECT
 NO: 55 (OLD U-12) 4th MAIN ROAD, ANNA NAGAR, CHENNAI-600 040