

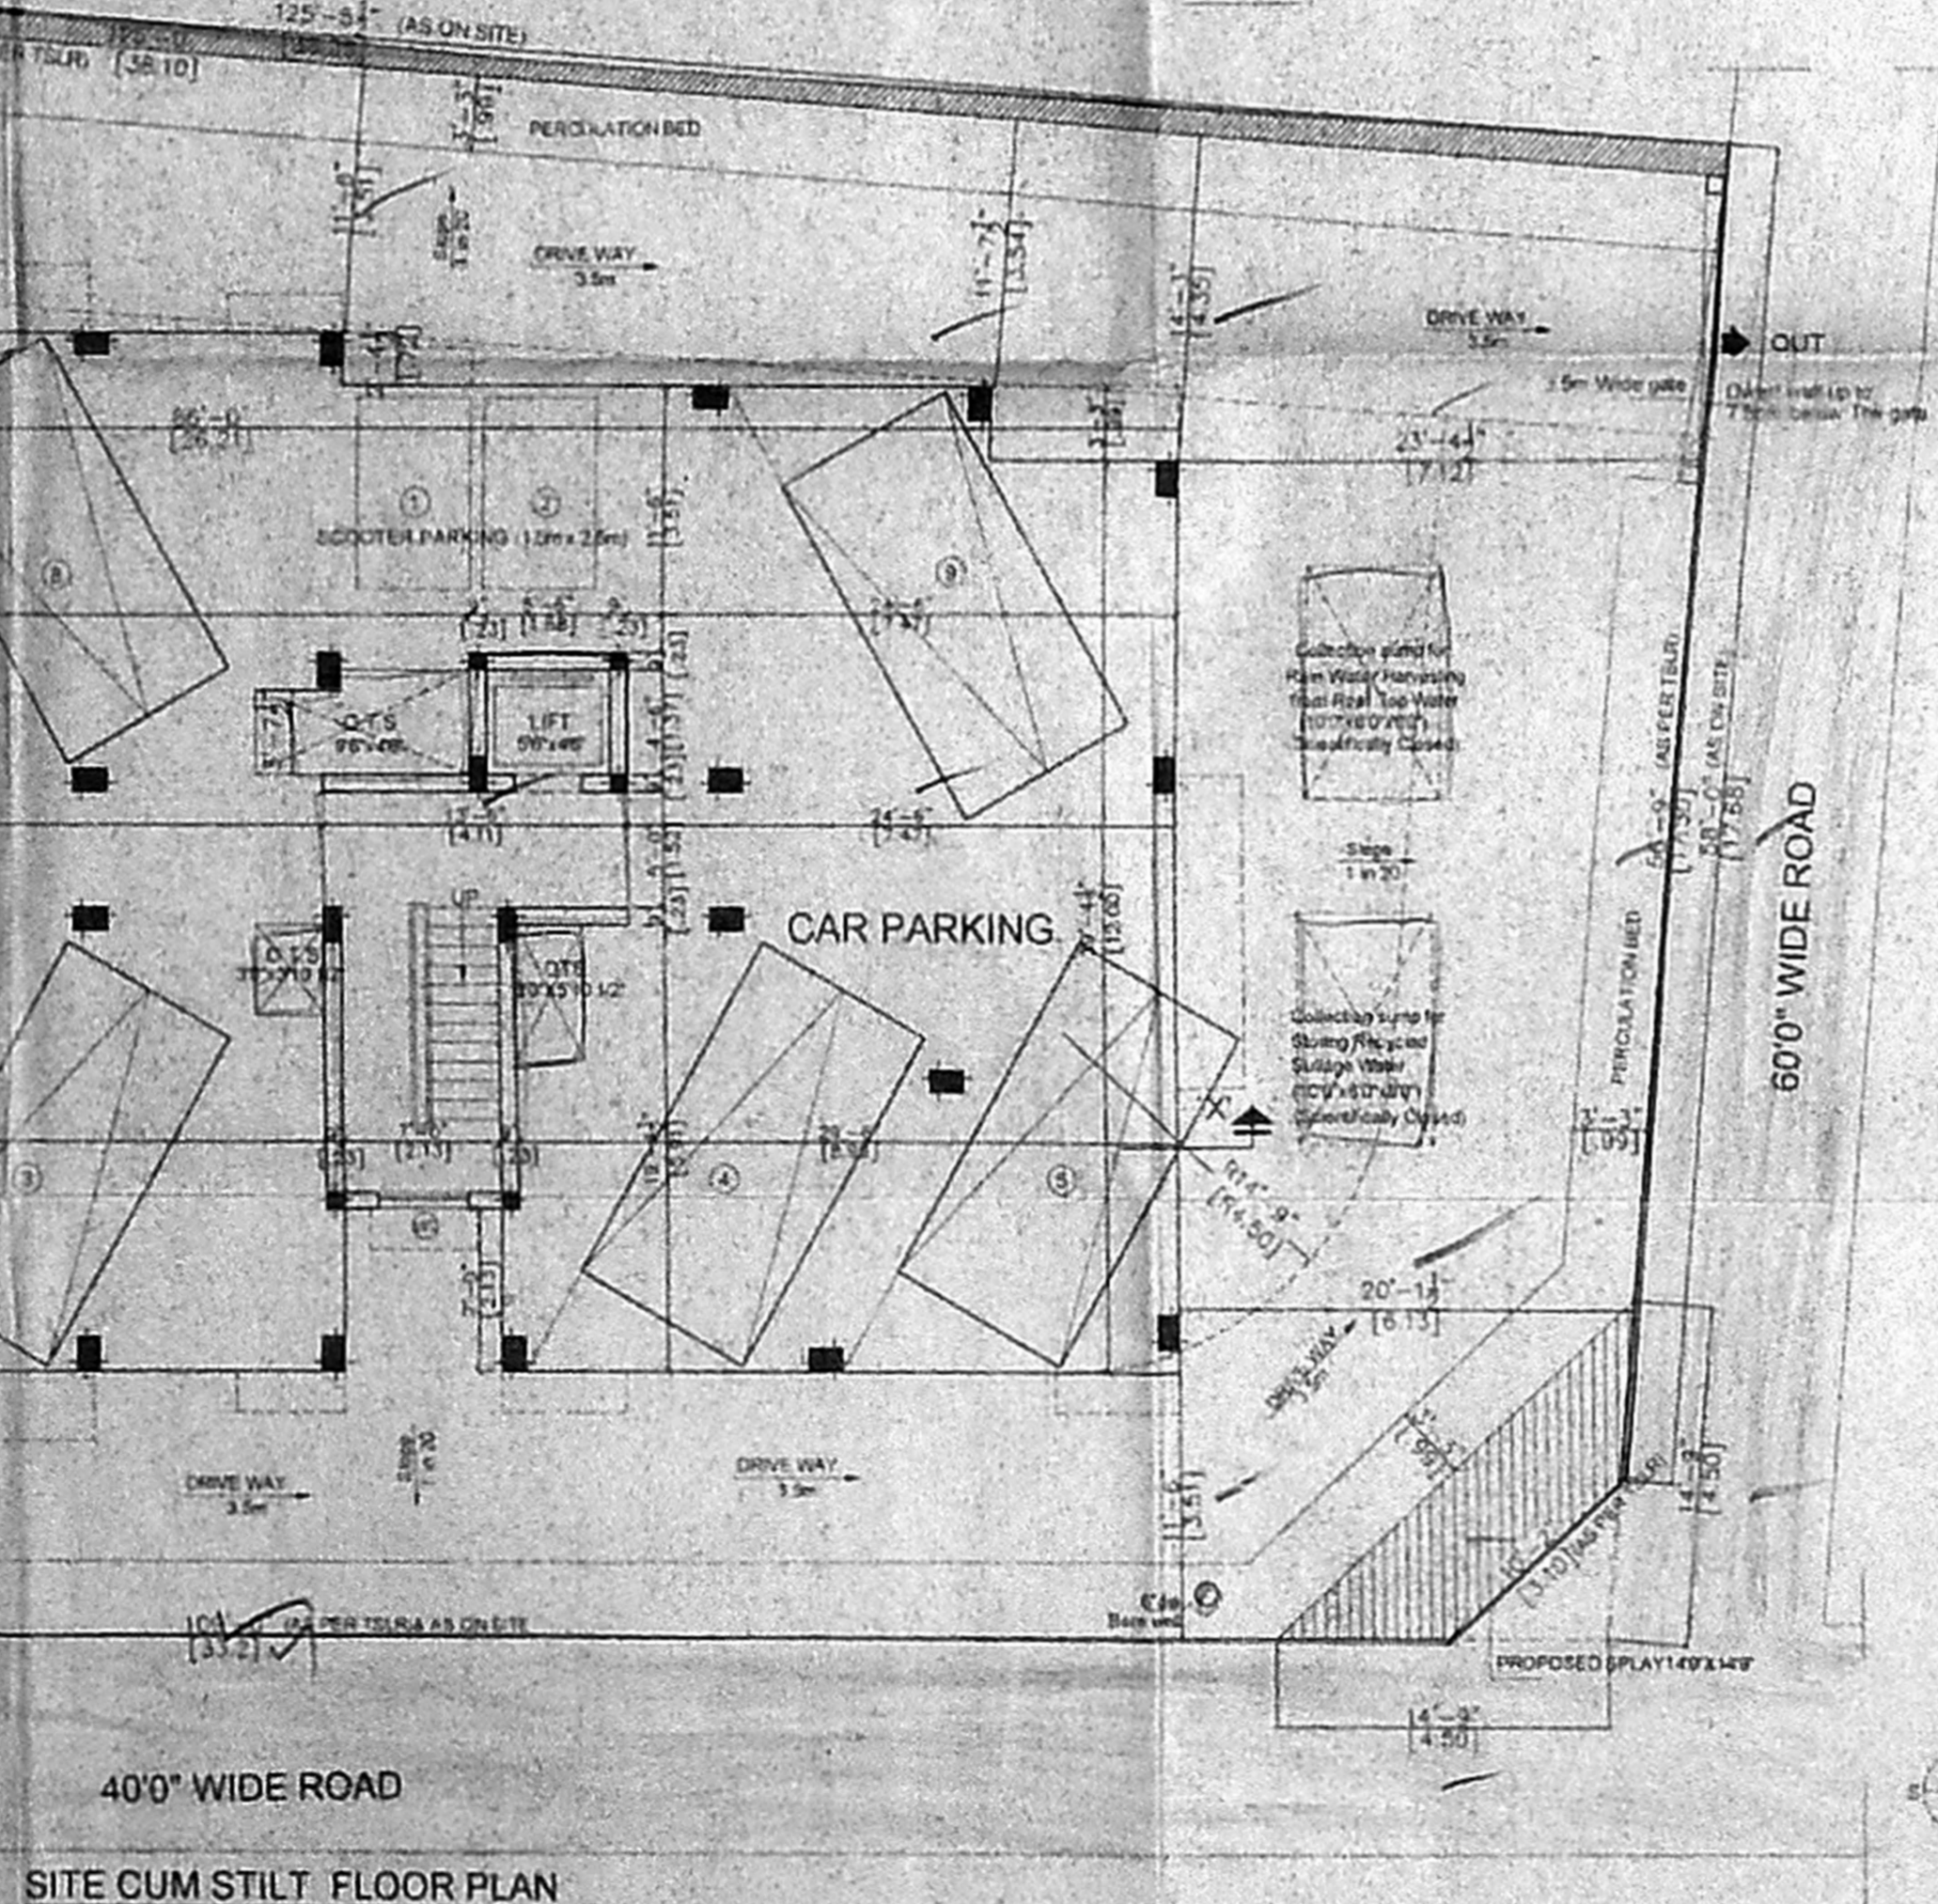


KEY PLAN (WT-5)

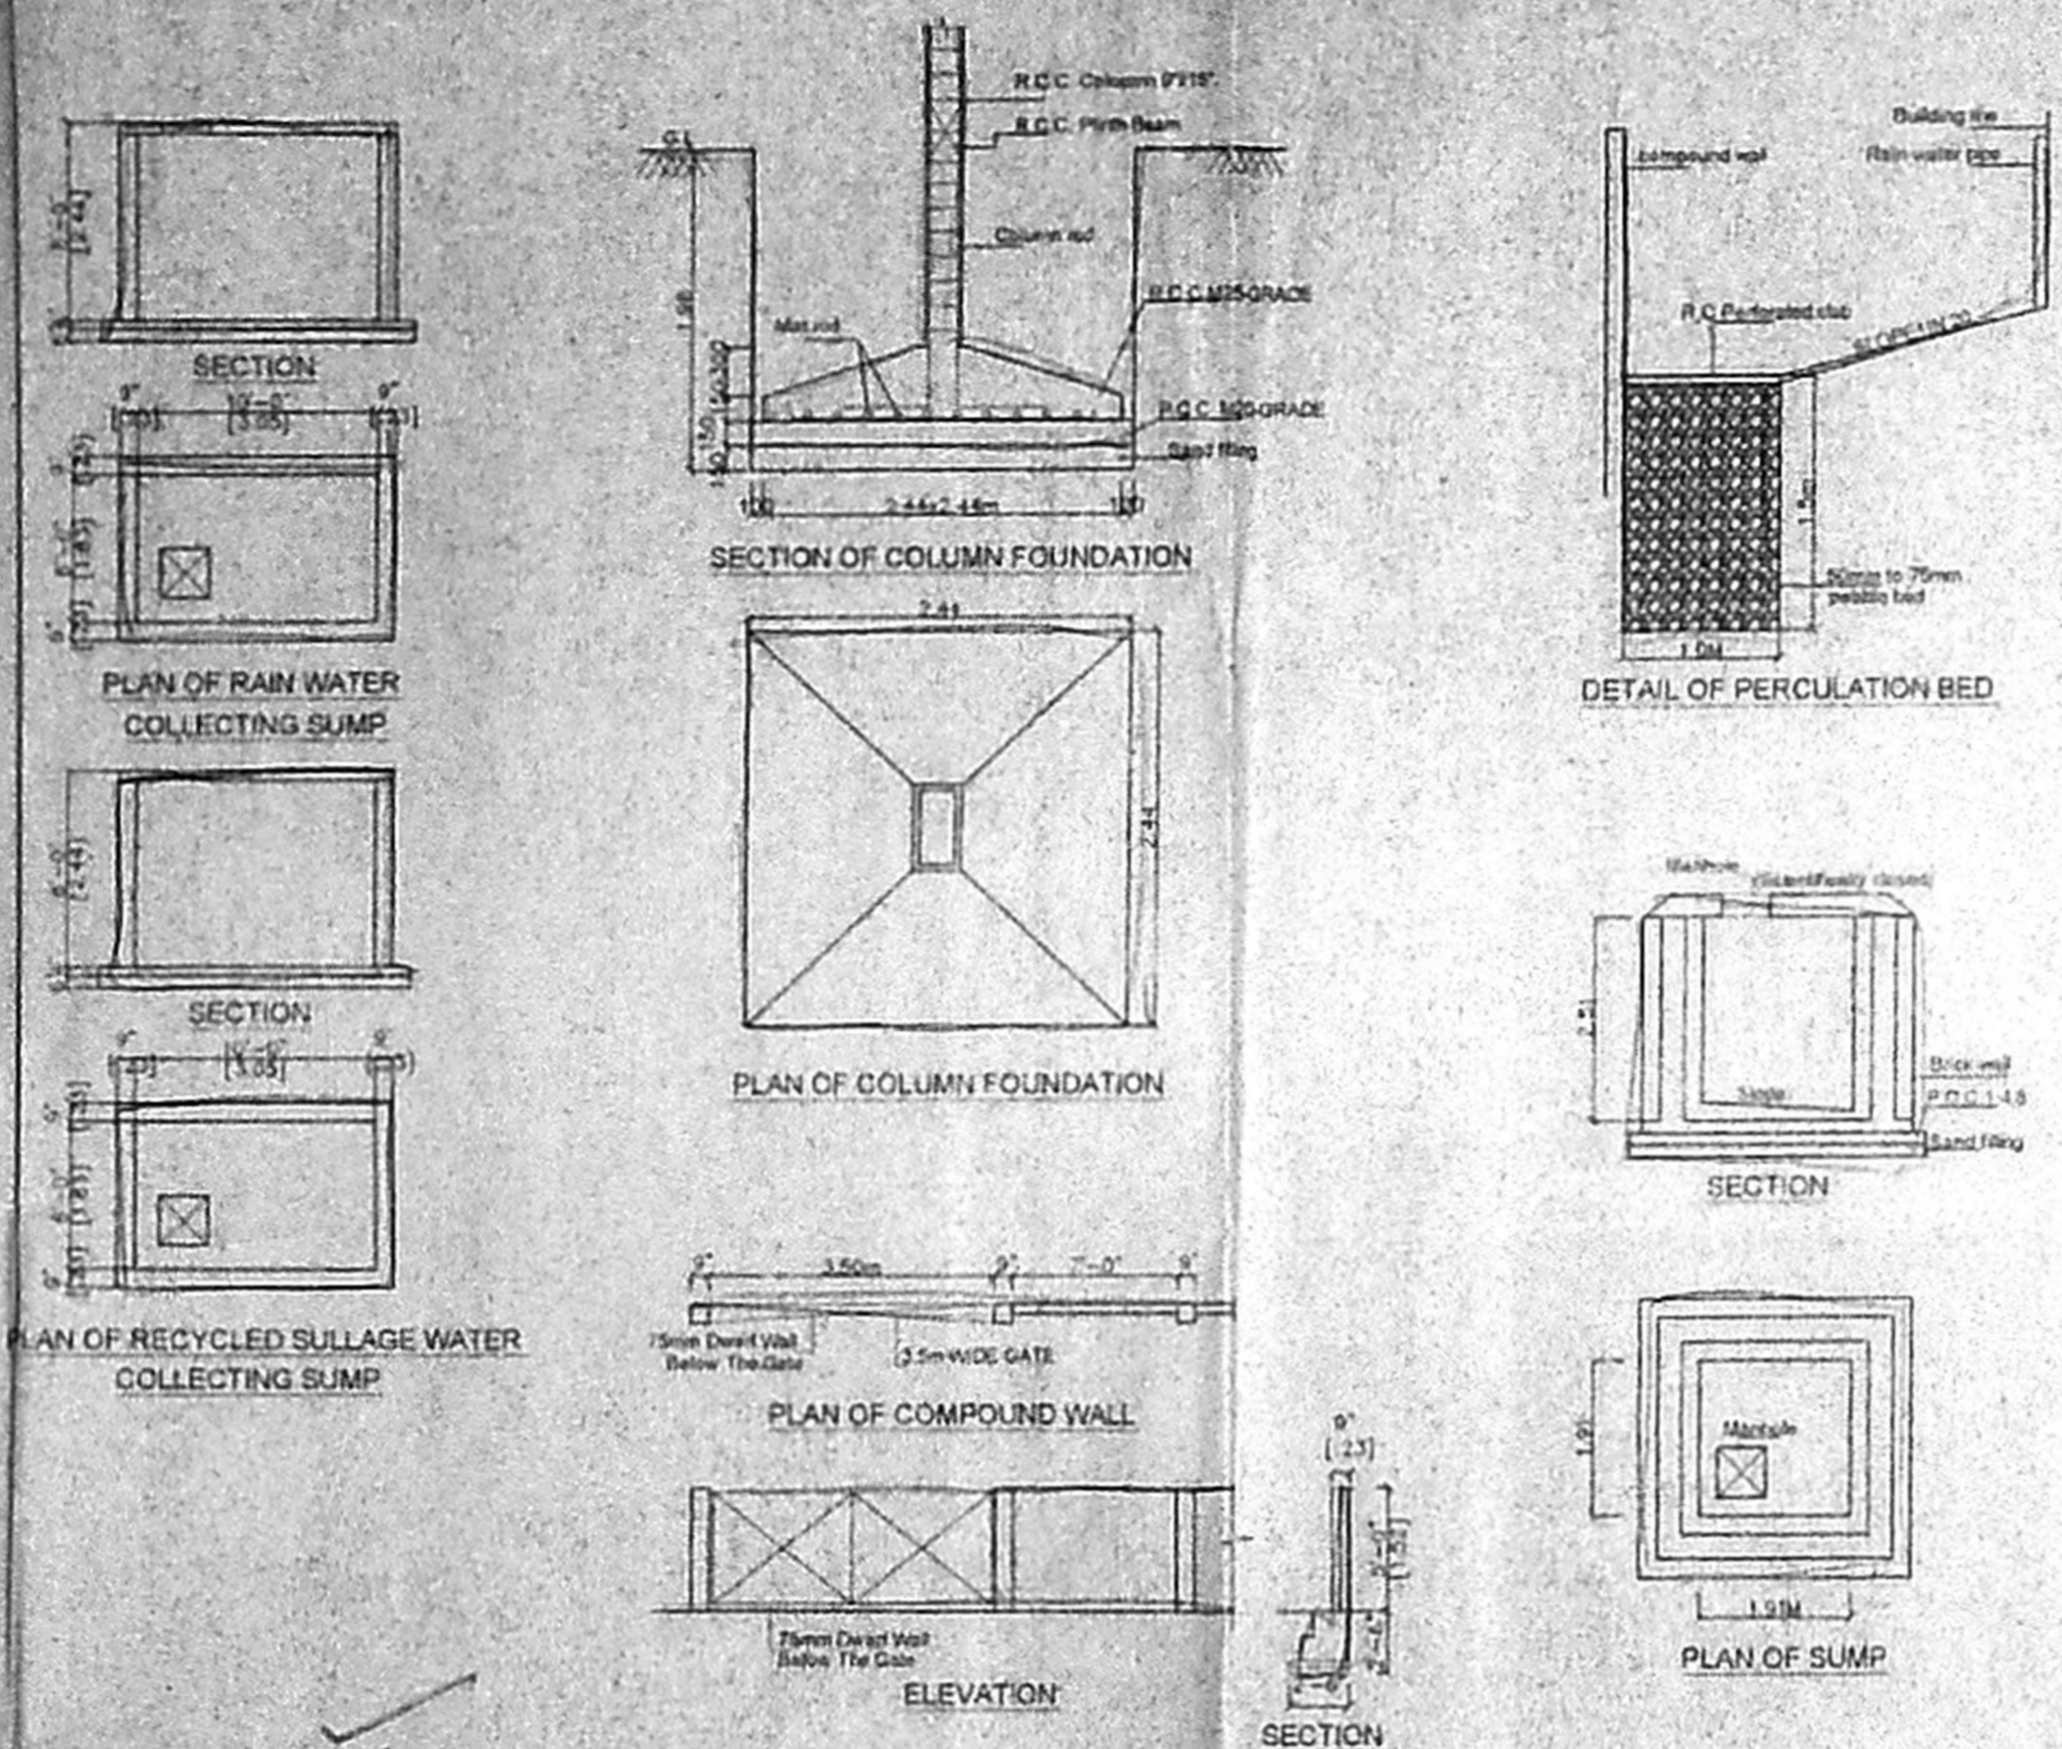


SITE CUM STILT FLOOR PLAN

அலுவலகப் படி

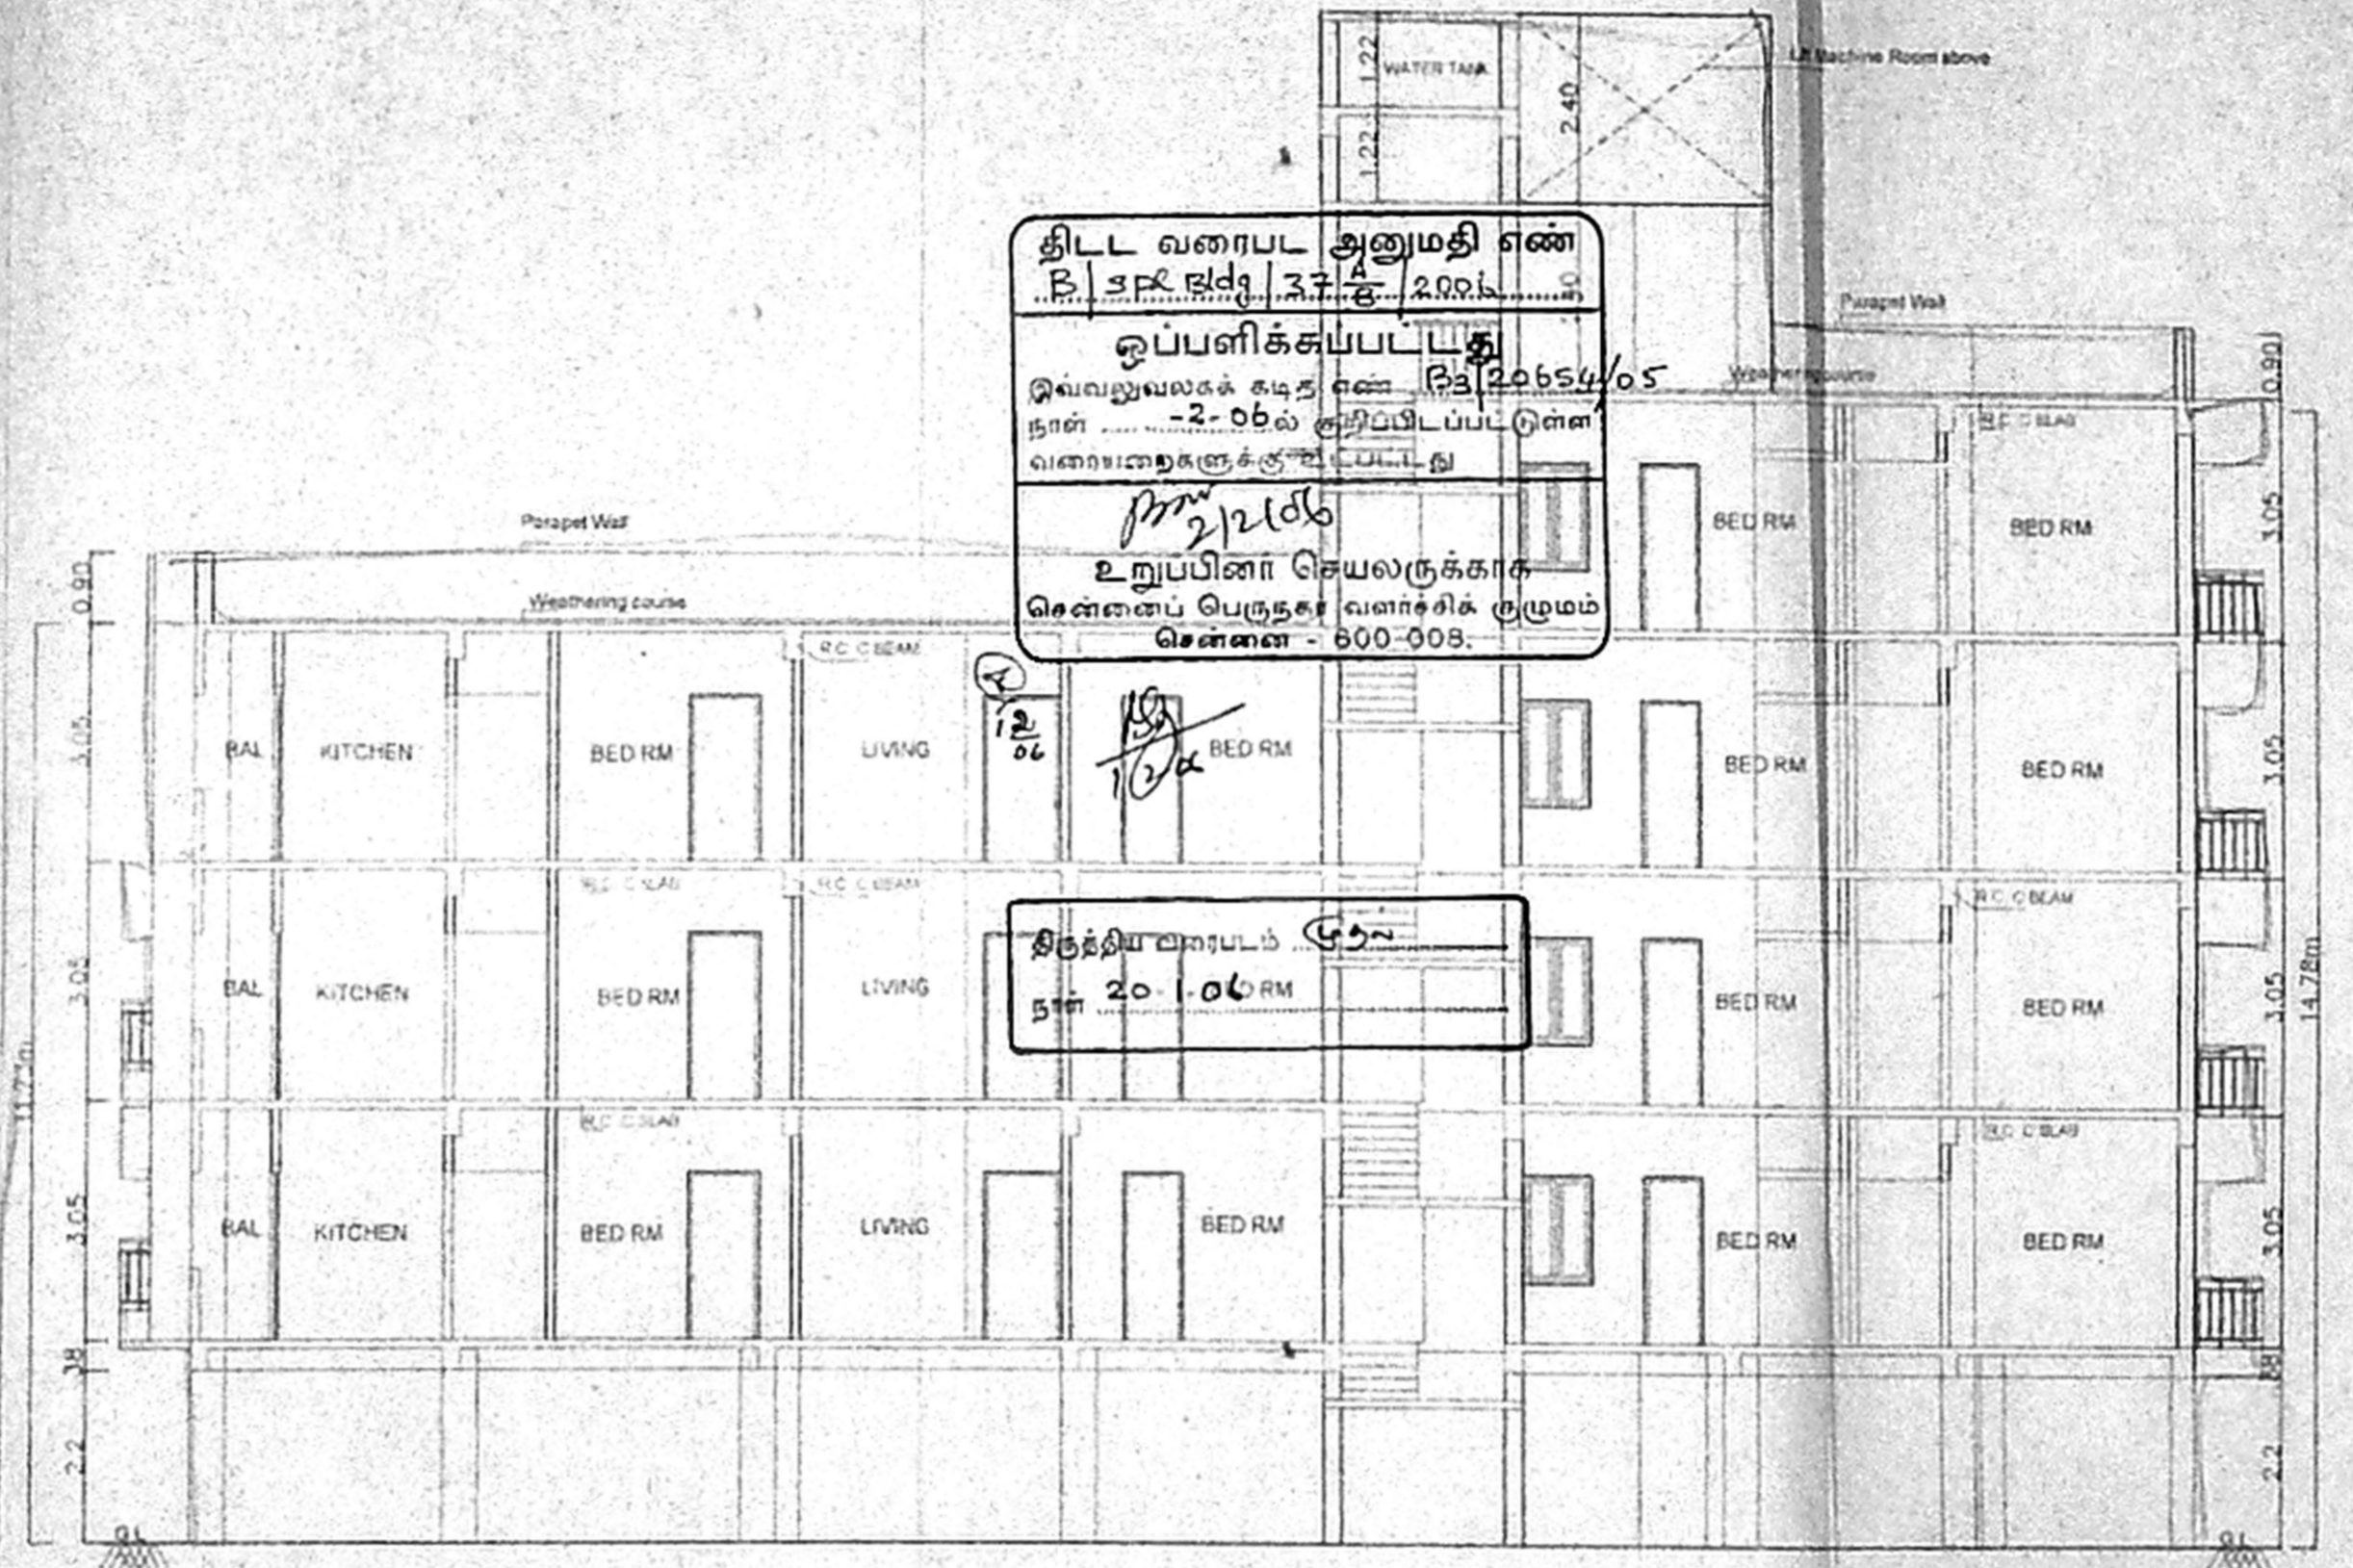

SECTION 'X-X'

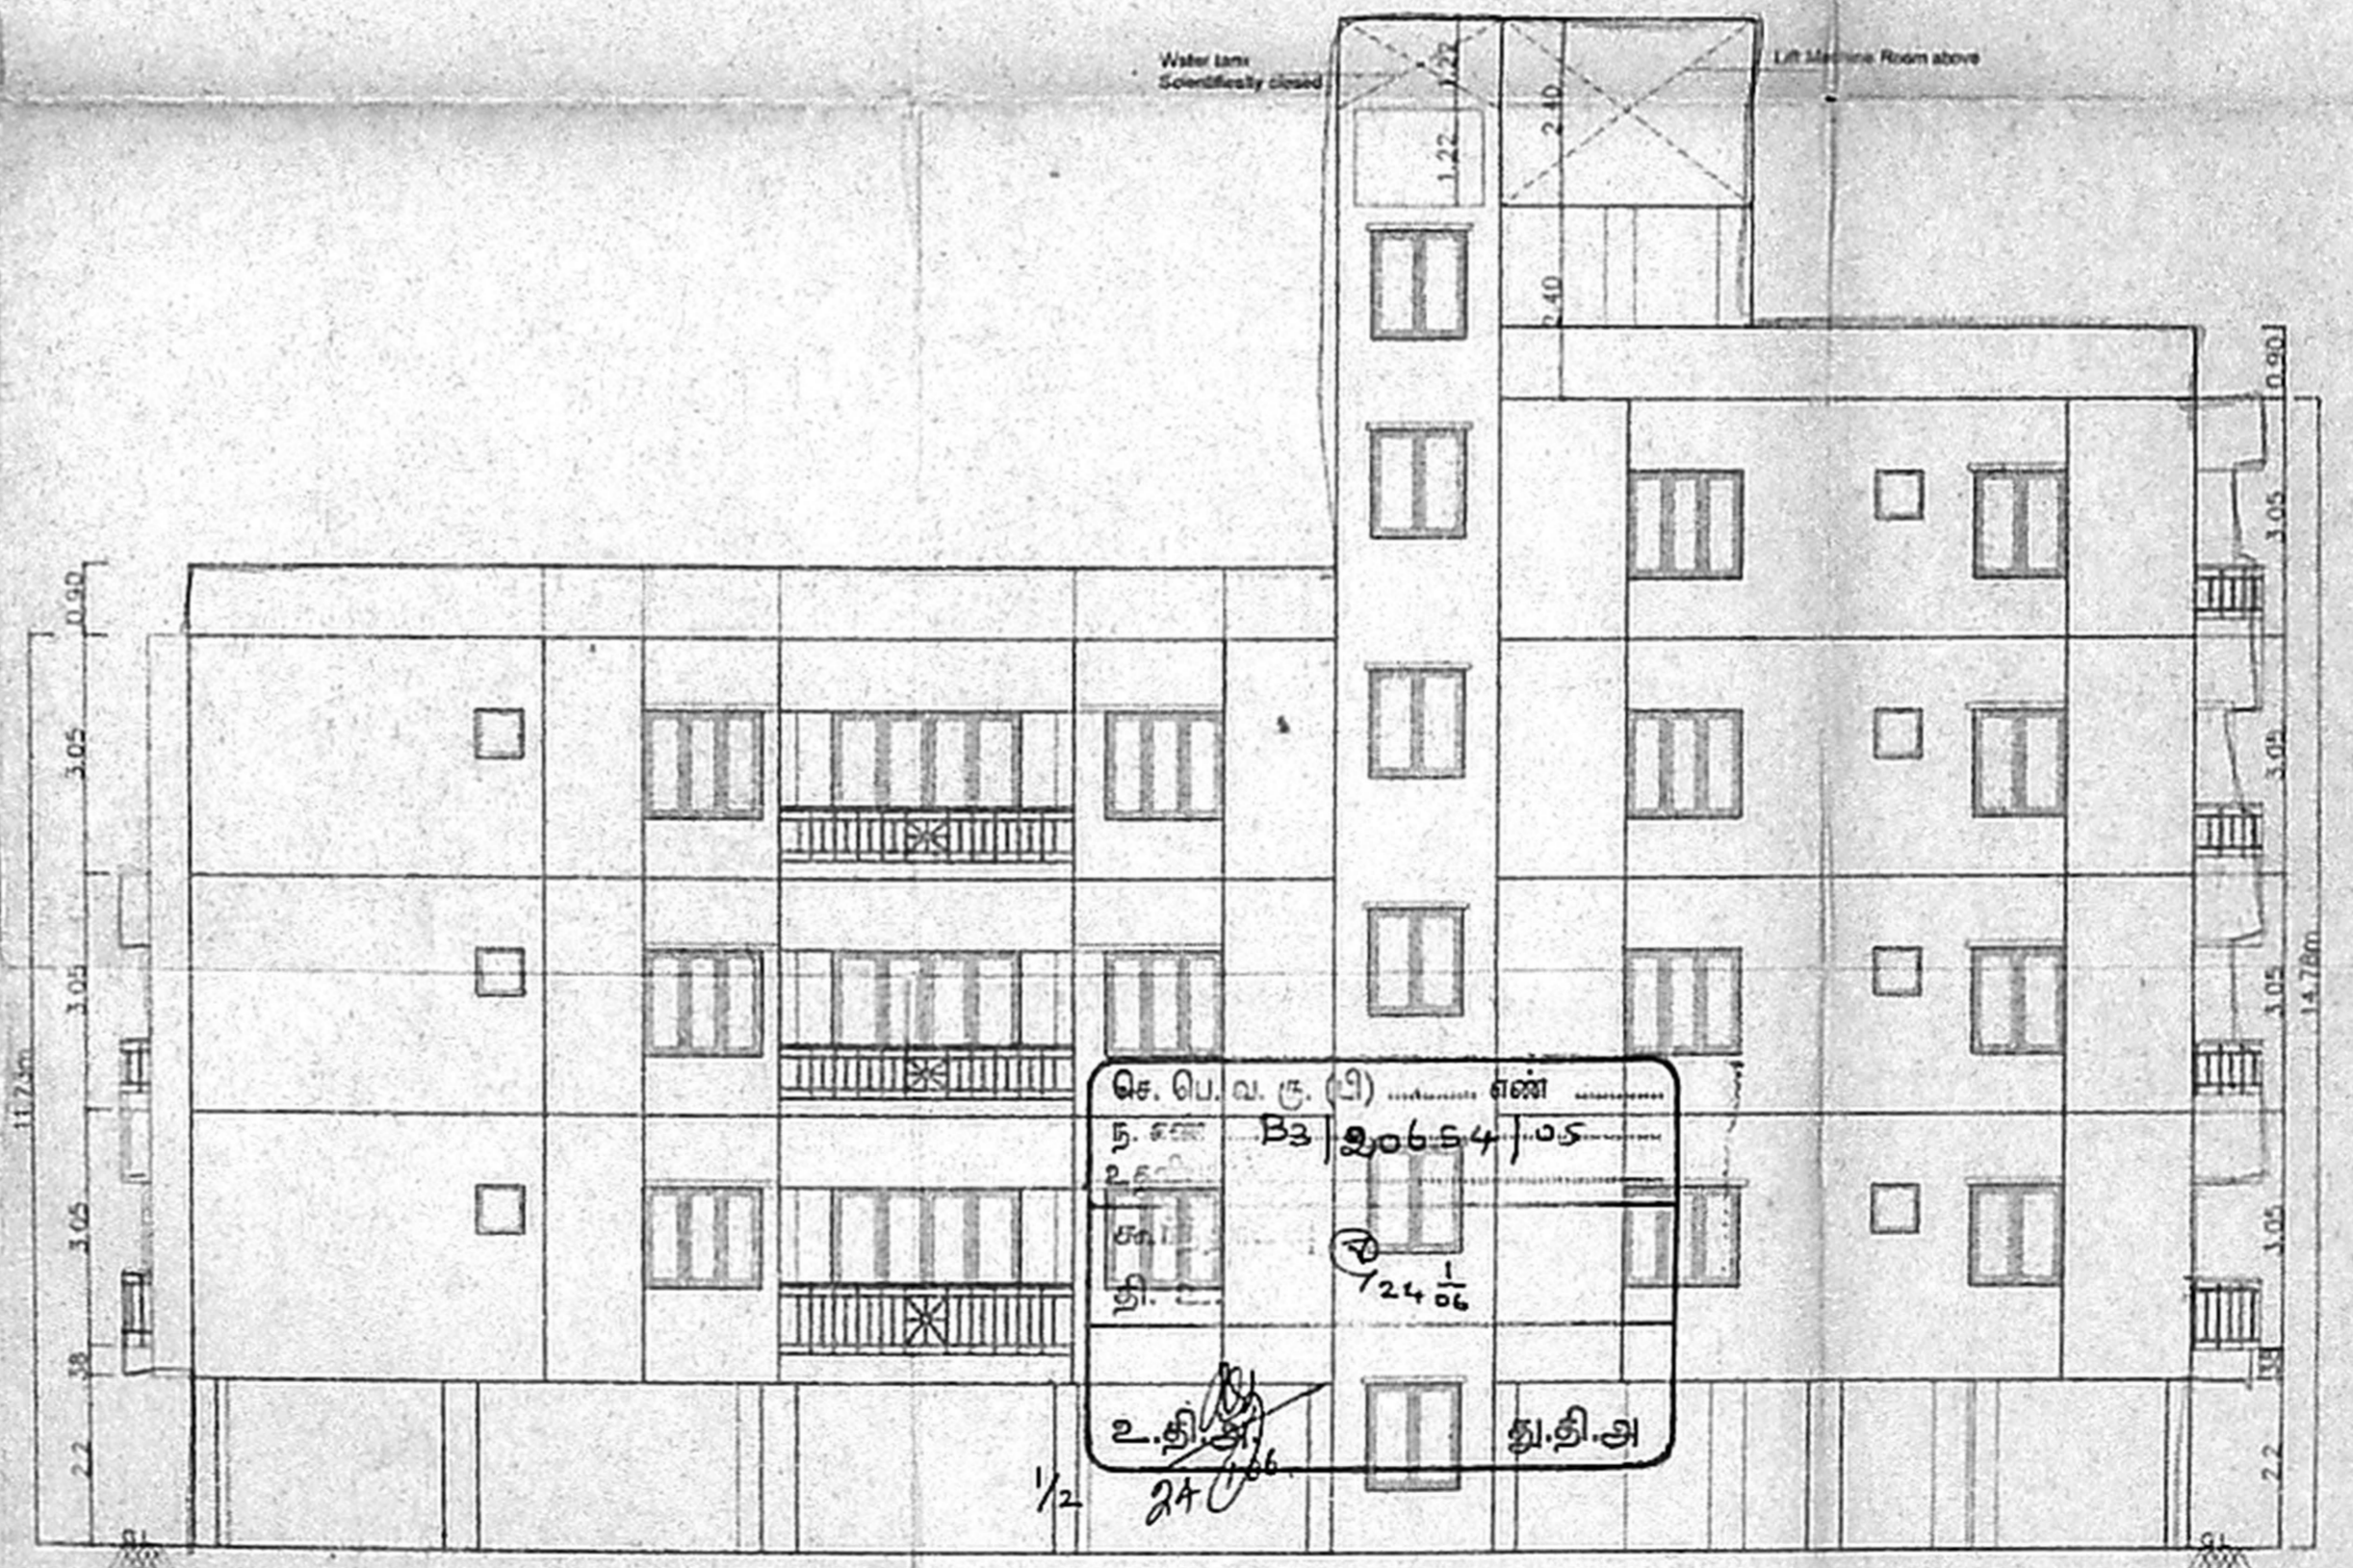

ELEVATION

SCHEDULE OF JOINERY

S.No	WIDTH	HEIGHT	DESCRIPTION
D1	3'-3"	7'-0"	T.W PANEL DOOR
D2	3'-0"	7'-0"	C.W PANEL DOOR
D3	2'-6"	7'-0"	C.W FLUSH DOOR
FD	6'-0"	7'-0"	FRENCH DOOR
W	6'-0"	4'-6"	C.W GLAZED WINDOW
W1	5'-0"	4'-6"	C.W GLAZED WINDOW
W2	4'-0"	4'-6"	C.W GLAZED WINDOW
W3	3'-0"	4'-6"	C.W GLAZED WINDOW
W4	4'-0"	3'-0"	C.W GLAZED WINDOW
V	2'-0"	2'-0"	C.W GLAZED VENTILATOR


SPECIFICATION

1. P.C.C IN M-20 GRADE 101 X 52-5
2. M-25 GRADE CONCRETE TO BE USED FOR R.C.C WORKS
3. 230MM BRICK WORK IN C.M 1:5
4. 115MM BRICK WORK IN C.M 1:5
5. PLASTERING THE CEILING IN C.M 1:3
6. PLASTERING THE WALL IN C.M 1:4
7. WEATHERING COURSE IN BRICK JELLY LIME CONCRETE WITH A COURSE OF FLAT TILES
8. THE D.H.T IS SCIENTIFICALLY CLOSED
9. THE U.G SUMP IS SCIENTIFICALLY CLOSED
10. ALL W.C'S IN GROUND FLOOR RAISED BY 0.90M FROM G.L
11. PROVISION FOR SOLAR WATER HEATER SYSTEM 1250 LPD

AREA STATEMENT

	SQ FT	SQ M
PLOT AREA (AS PER PATTA)	6170.00	759.01
PROPOSED CONSTRUCTION		
STILT FLOOR AREA	229.69	21.34
FIRST FLOOR AREA	3818.78	354.77
SECOND FLOOR AREA	3818.73	354.77
THIRD FLOOR AREA	2778.59	258.14
FOURTH FLOOR AREA	1589.98	147.71
TOTAL BUILTUP AREA	12235.82	1136.73
F.S.I APPLIED FOR	1.498	
PLOT COVERAGE	48.74%	

LEGEND

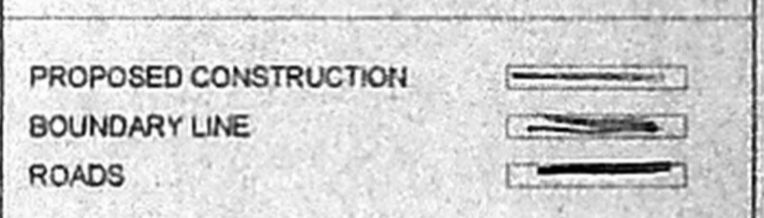

OWNER

P. K. K. S.

JOB TITLE
 PLAN SHOWING THE PROPOSED RESIDENTIAL APARTMENTS AT PLOT No 15 & 15, OLD D No 15, NEW D No 27 RANGANATHAN GARDEN ANNA NAGAR, CHENNAI, BEARING S.No:207 1A1 PART, 207/9 PART & 209/4 PART R.S.No 12, BLOCK No 13 KOYAMBEDU DIVISION EGMORE - NUNGAMBAKKAM TALUK, CHENNAI DISTRICT, DIVISION No 64, ZONE V

SCALE: 1:100 DATE: 23-07-05

LICENSED SURVEYOR
 V. SRINIVASAN, AIIA, Registered Architect, CAPS/12755, Licensed Surveyor/Corporation of Chennai, R.A.No.344, Firm Arcade, P-47, 17th Street, Anna Nagar, Chennai - 600 040, Ph. 2528529