



அலுவலகப் படி


தில்ல வரைபட அமுதி எண்
B/97/2006/38/2006
உறுதிப்படுத்தப்பட்டது
இயல்பு வகை எண் B3/23/23/05
வகை எண் B3/23/23/05
வகை எண் B3/23/23/05
உறுதிப்படுத்தப்பட்டது
செயல்பாட்டு வகை எண் 800 008

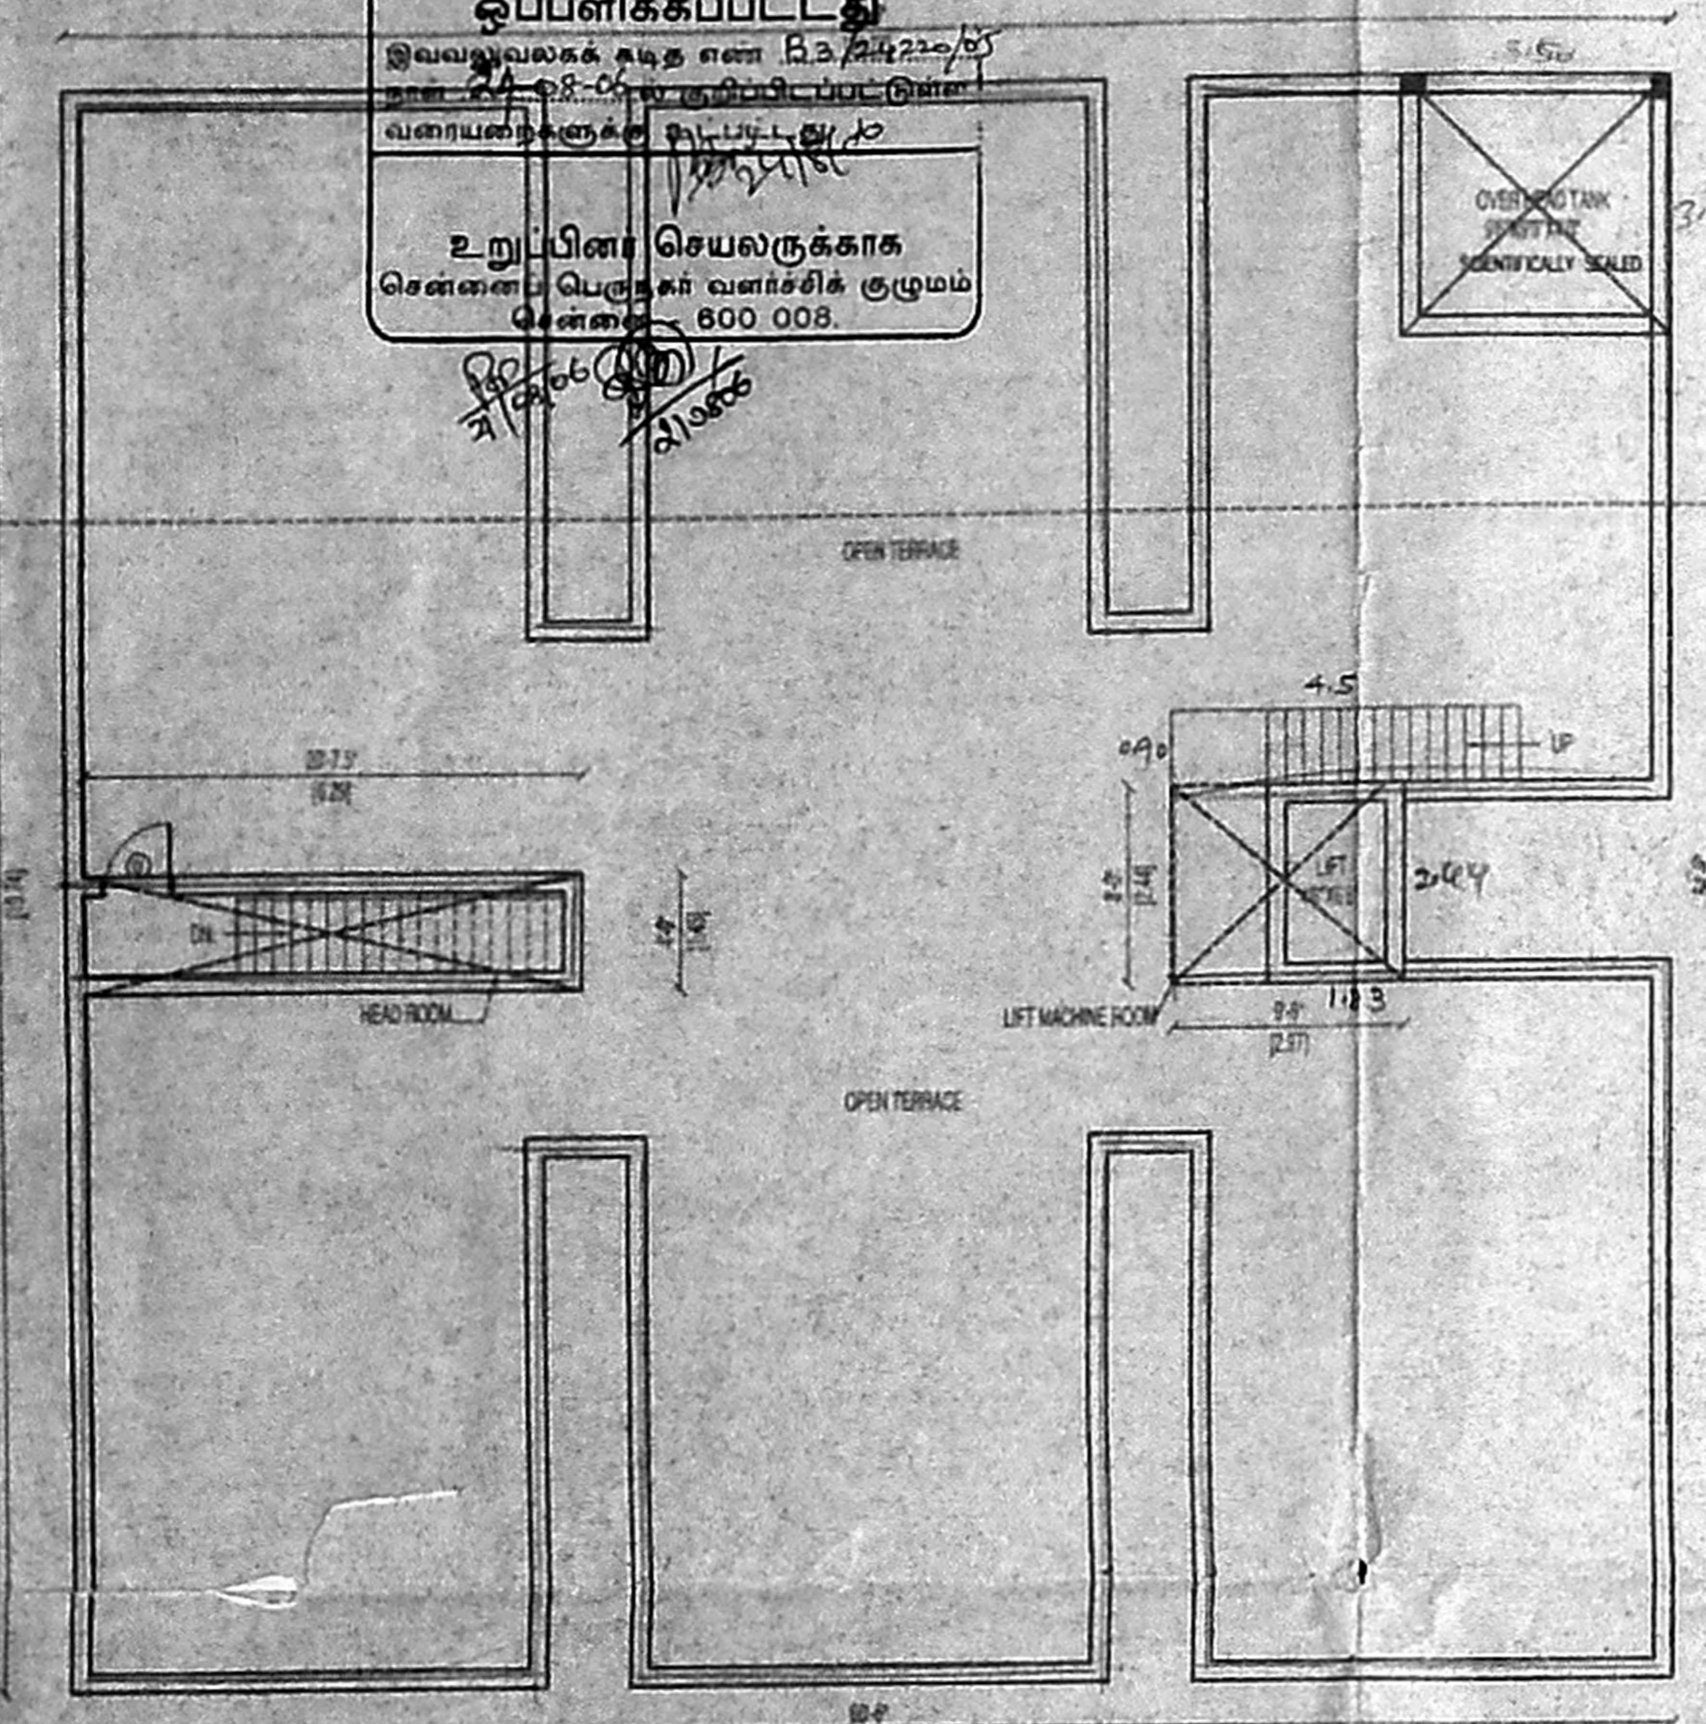


TERRACE FLOOR PLAN
(TYPICAL FOR BLOCK -A & BLOCK-B)

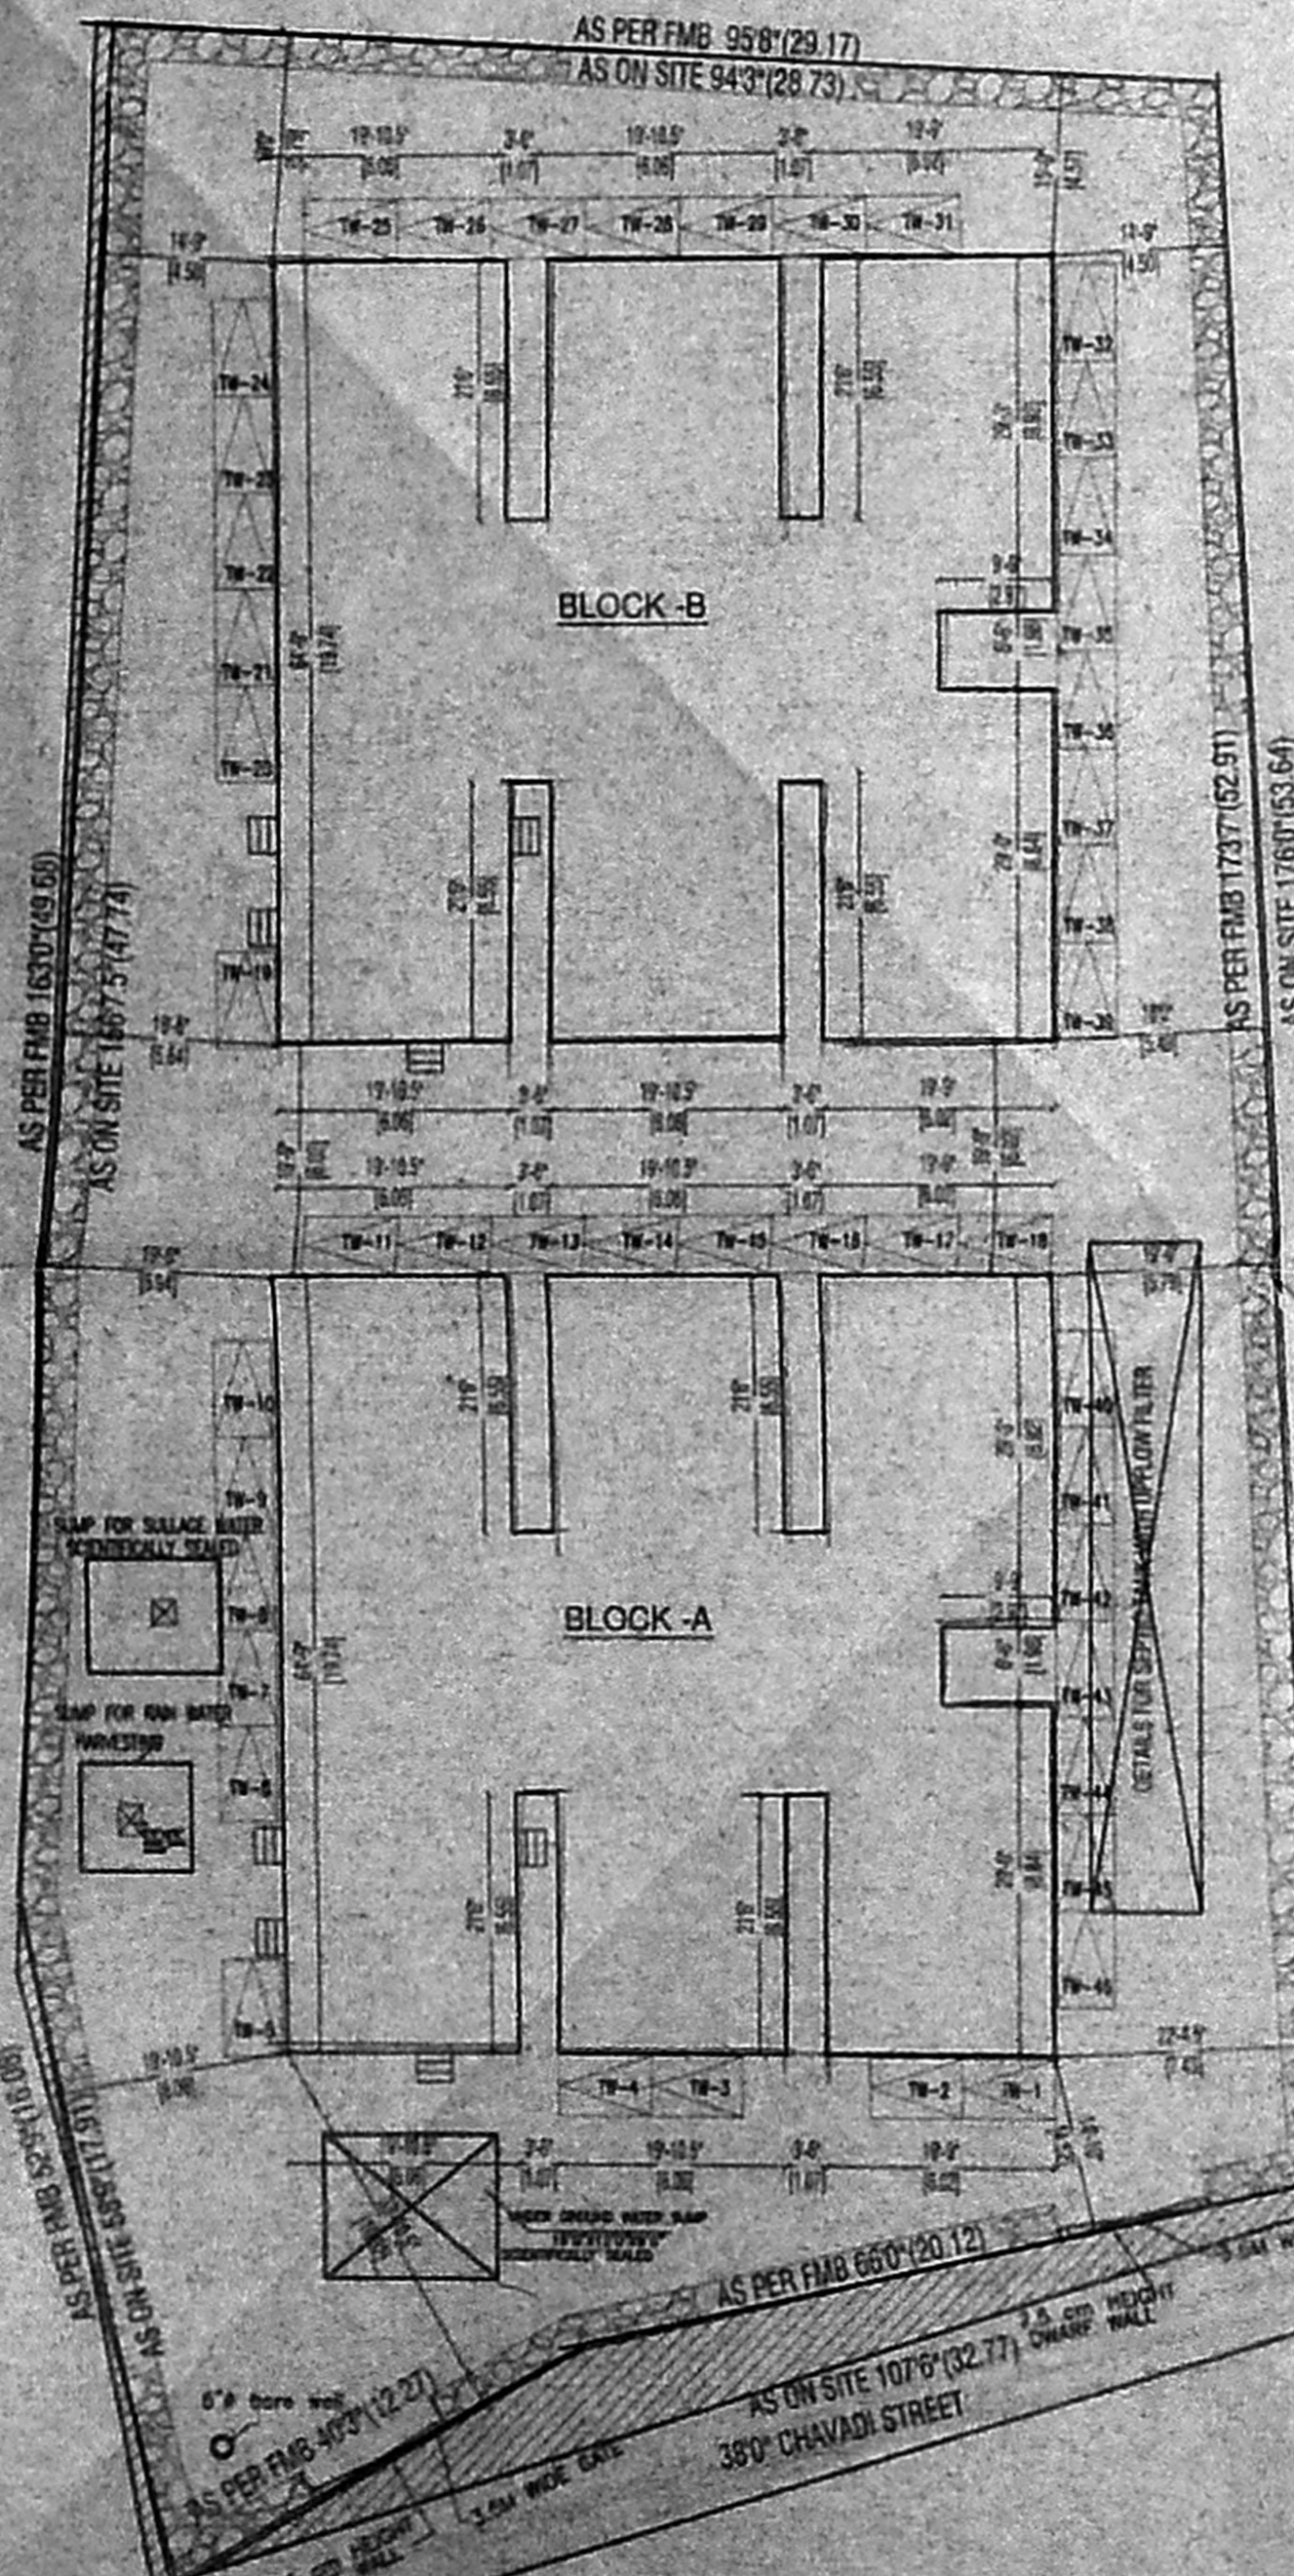


SITE PLAN
SCALE 1/8"=1'-0"

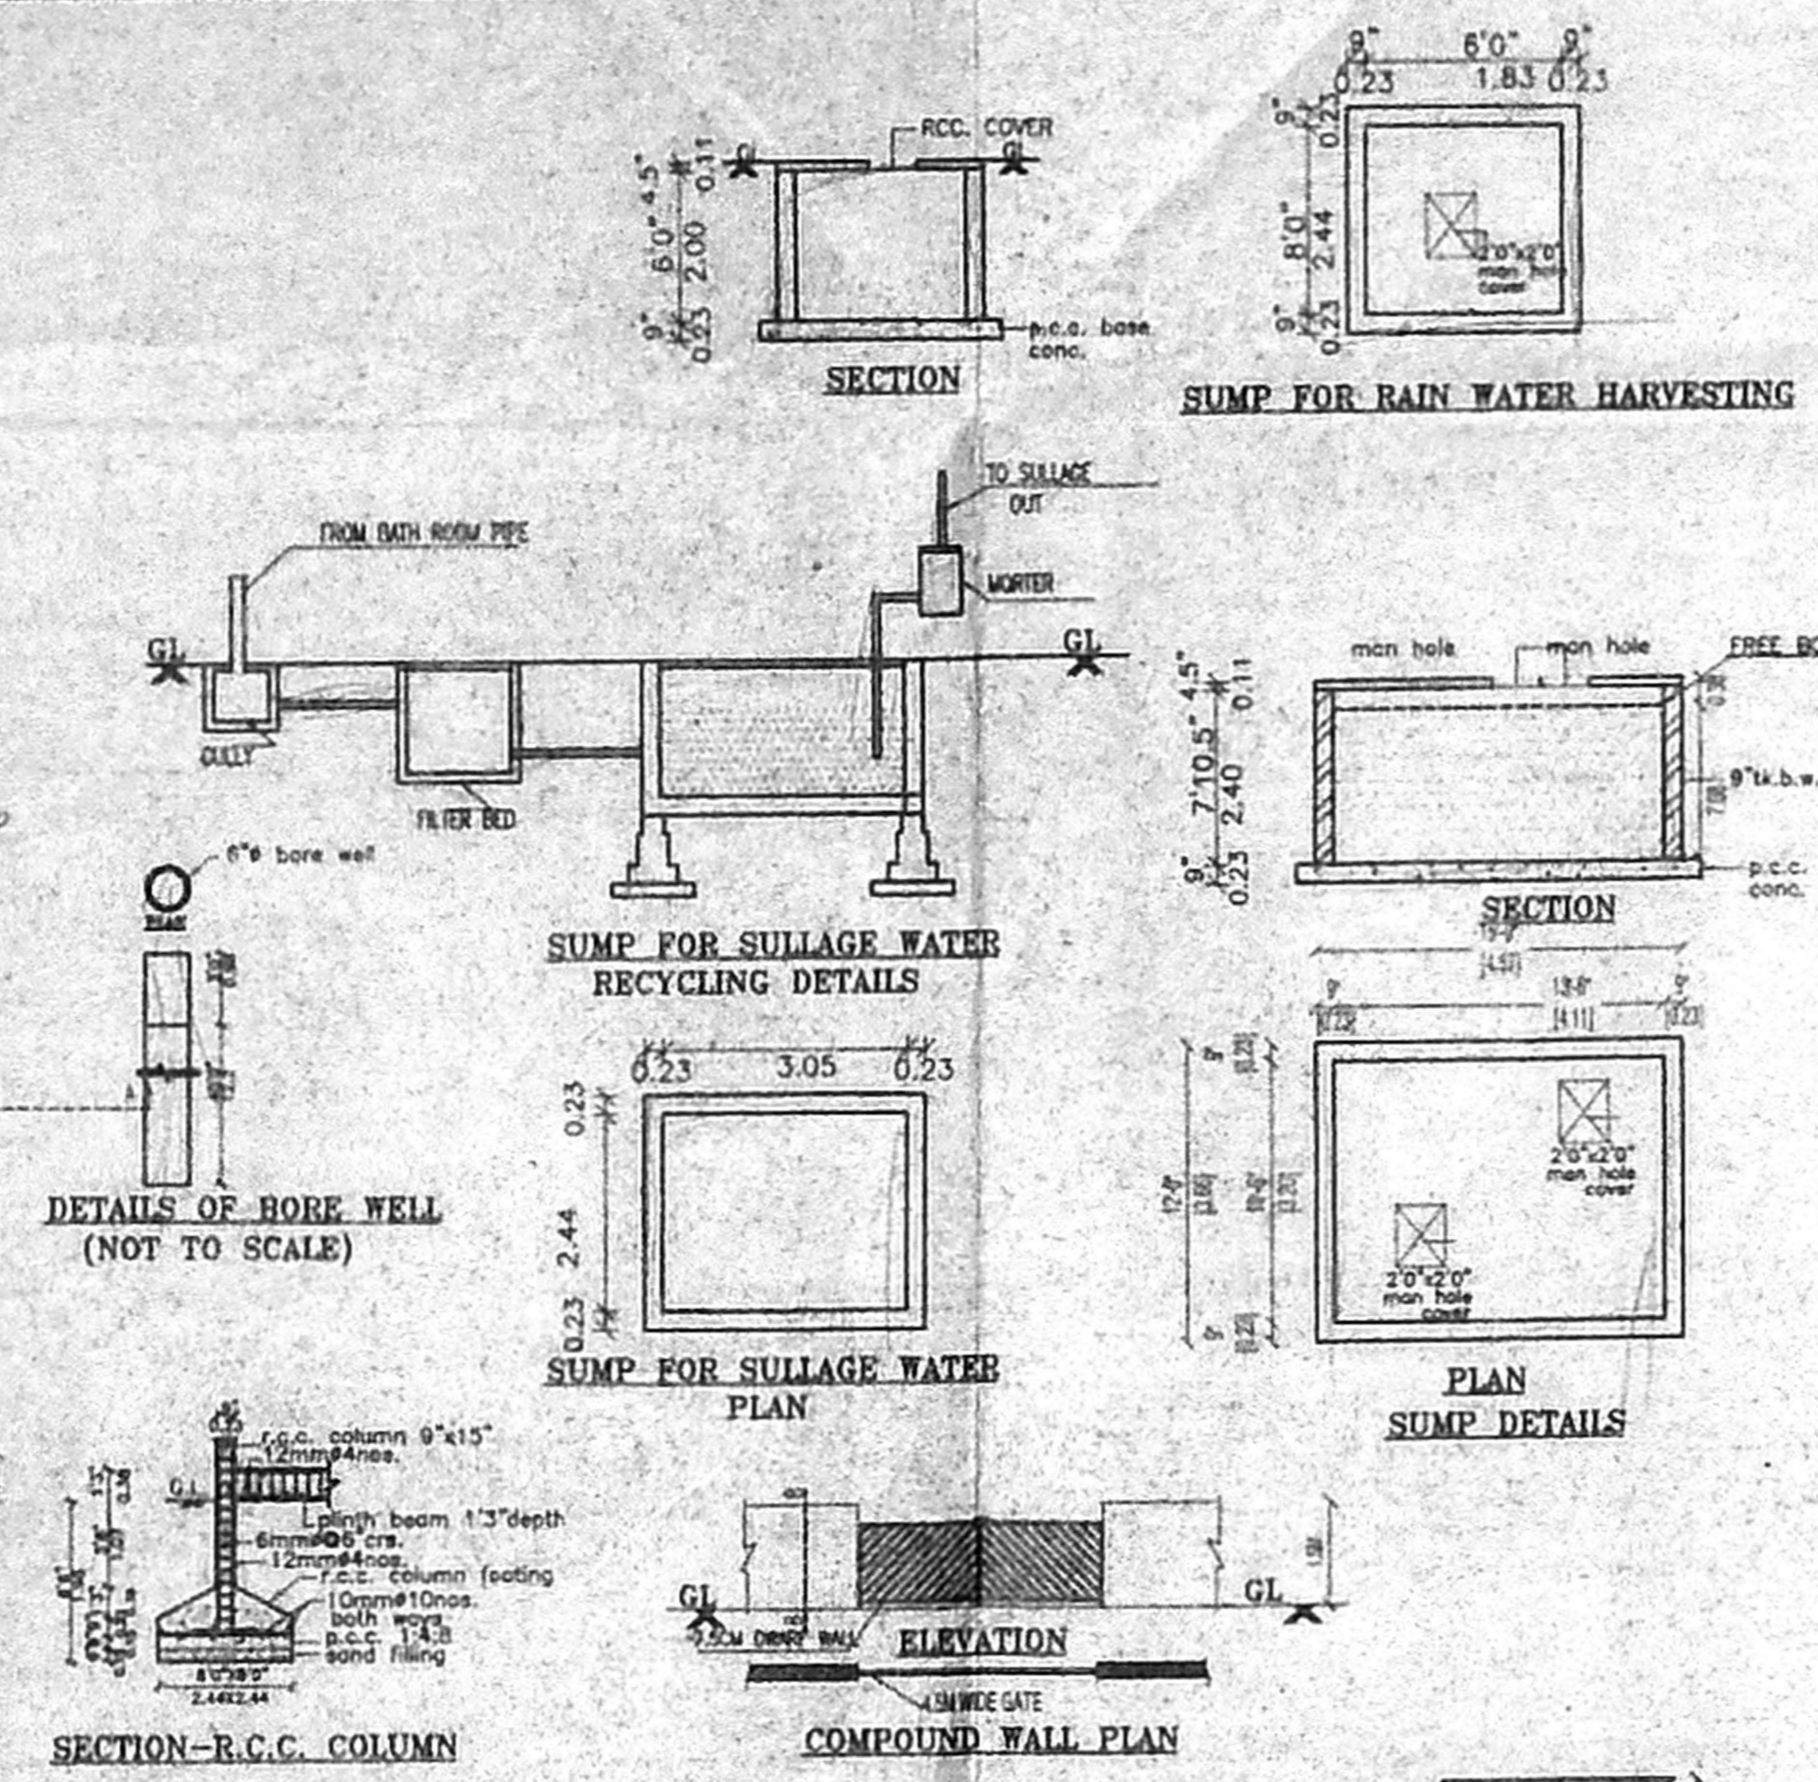


SECTION-R.C.C. COLUMN
COMPOUND WALL PLAN

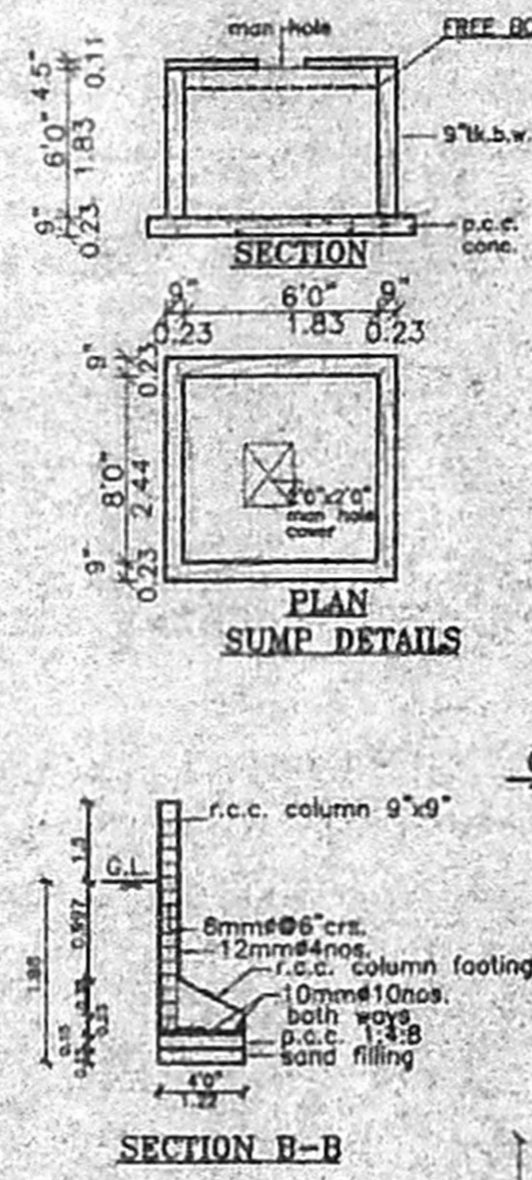


SECTION D-D

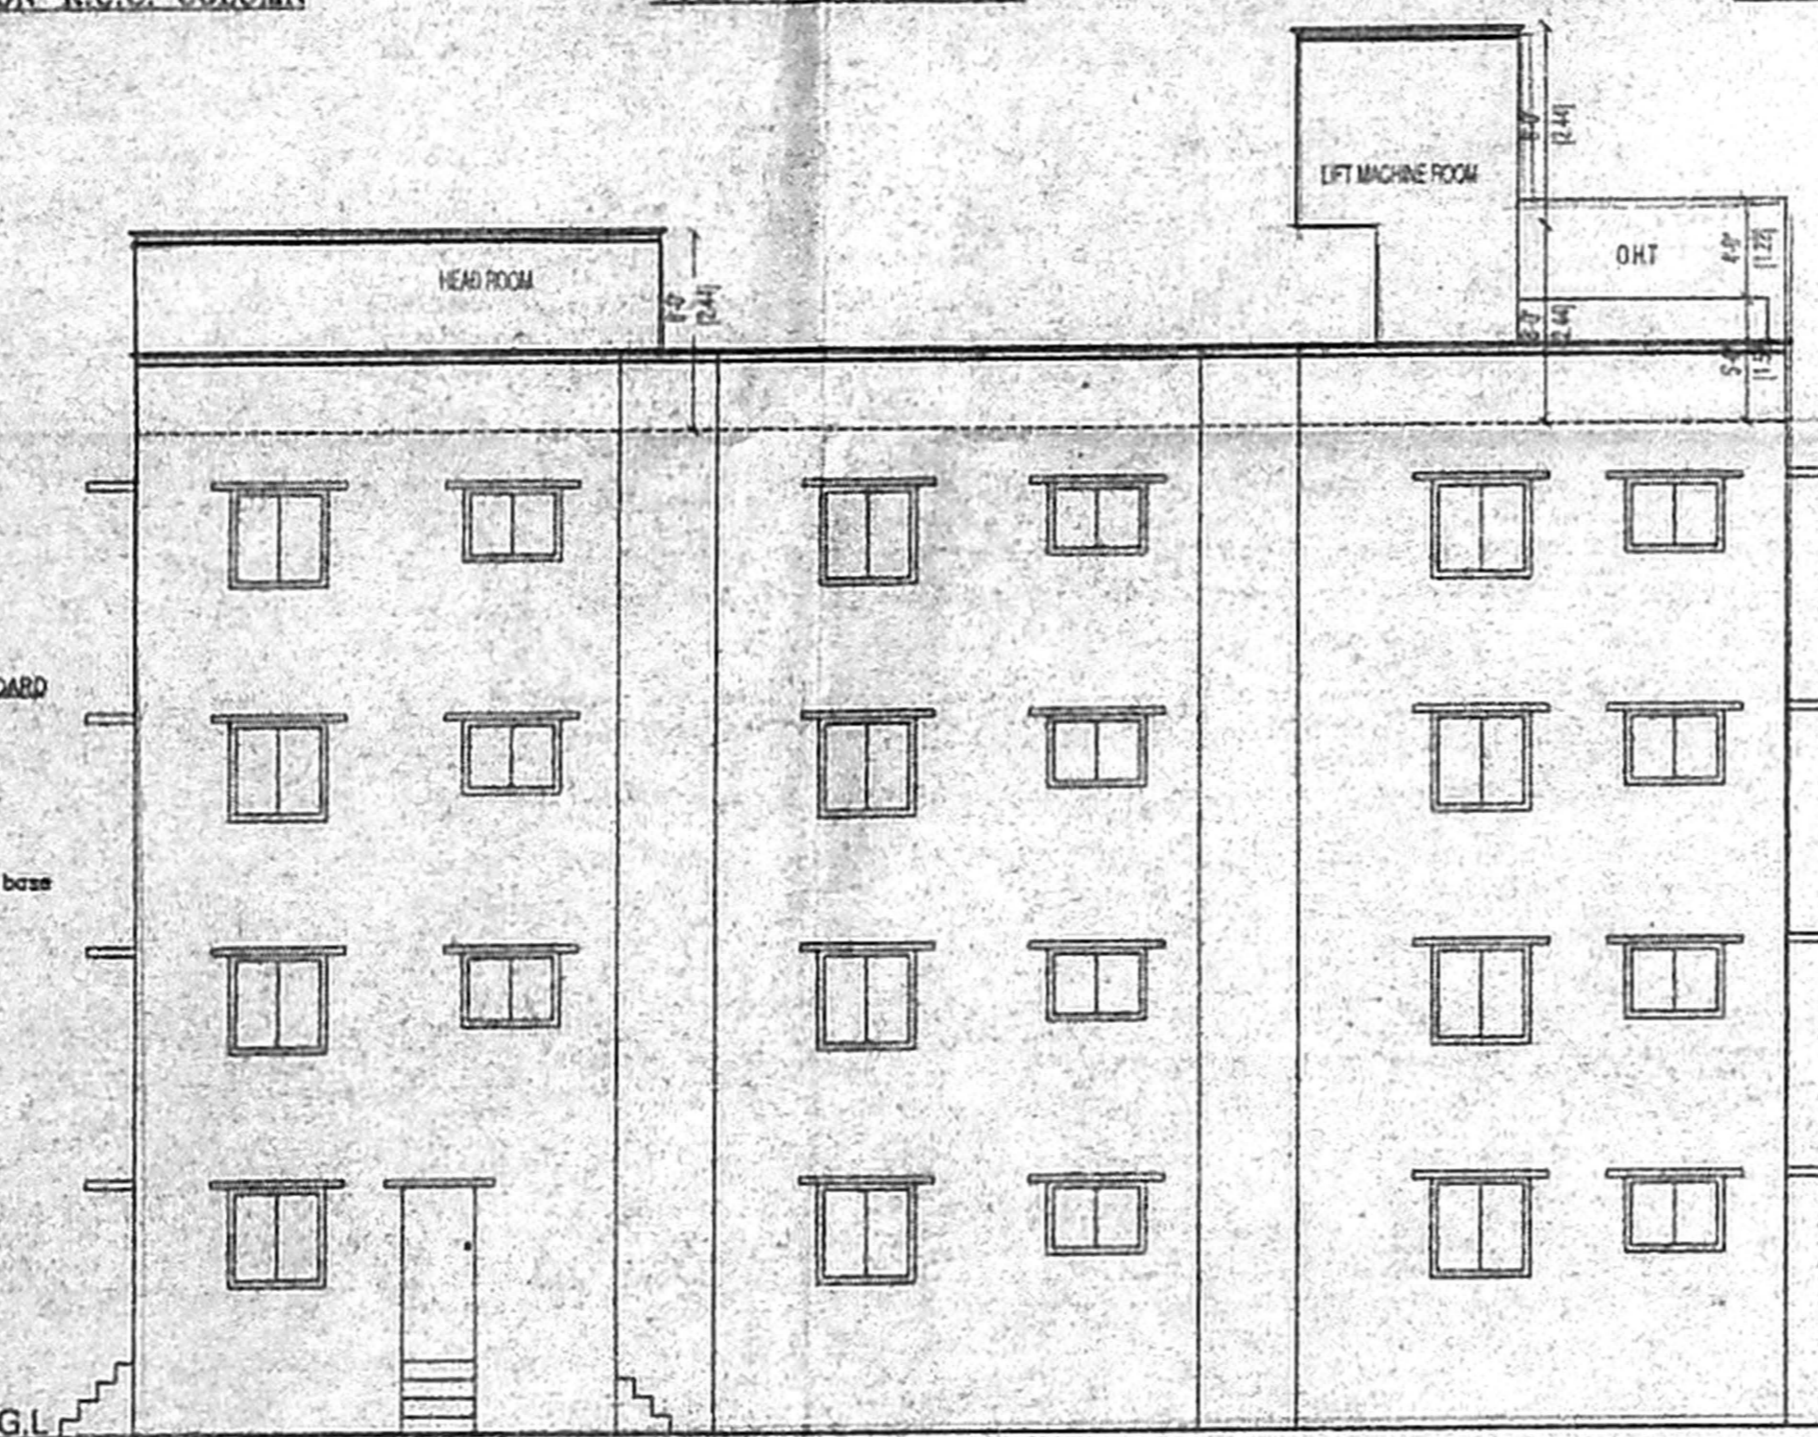


ELEVATION
BLOCK-A & BLOCK-B

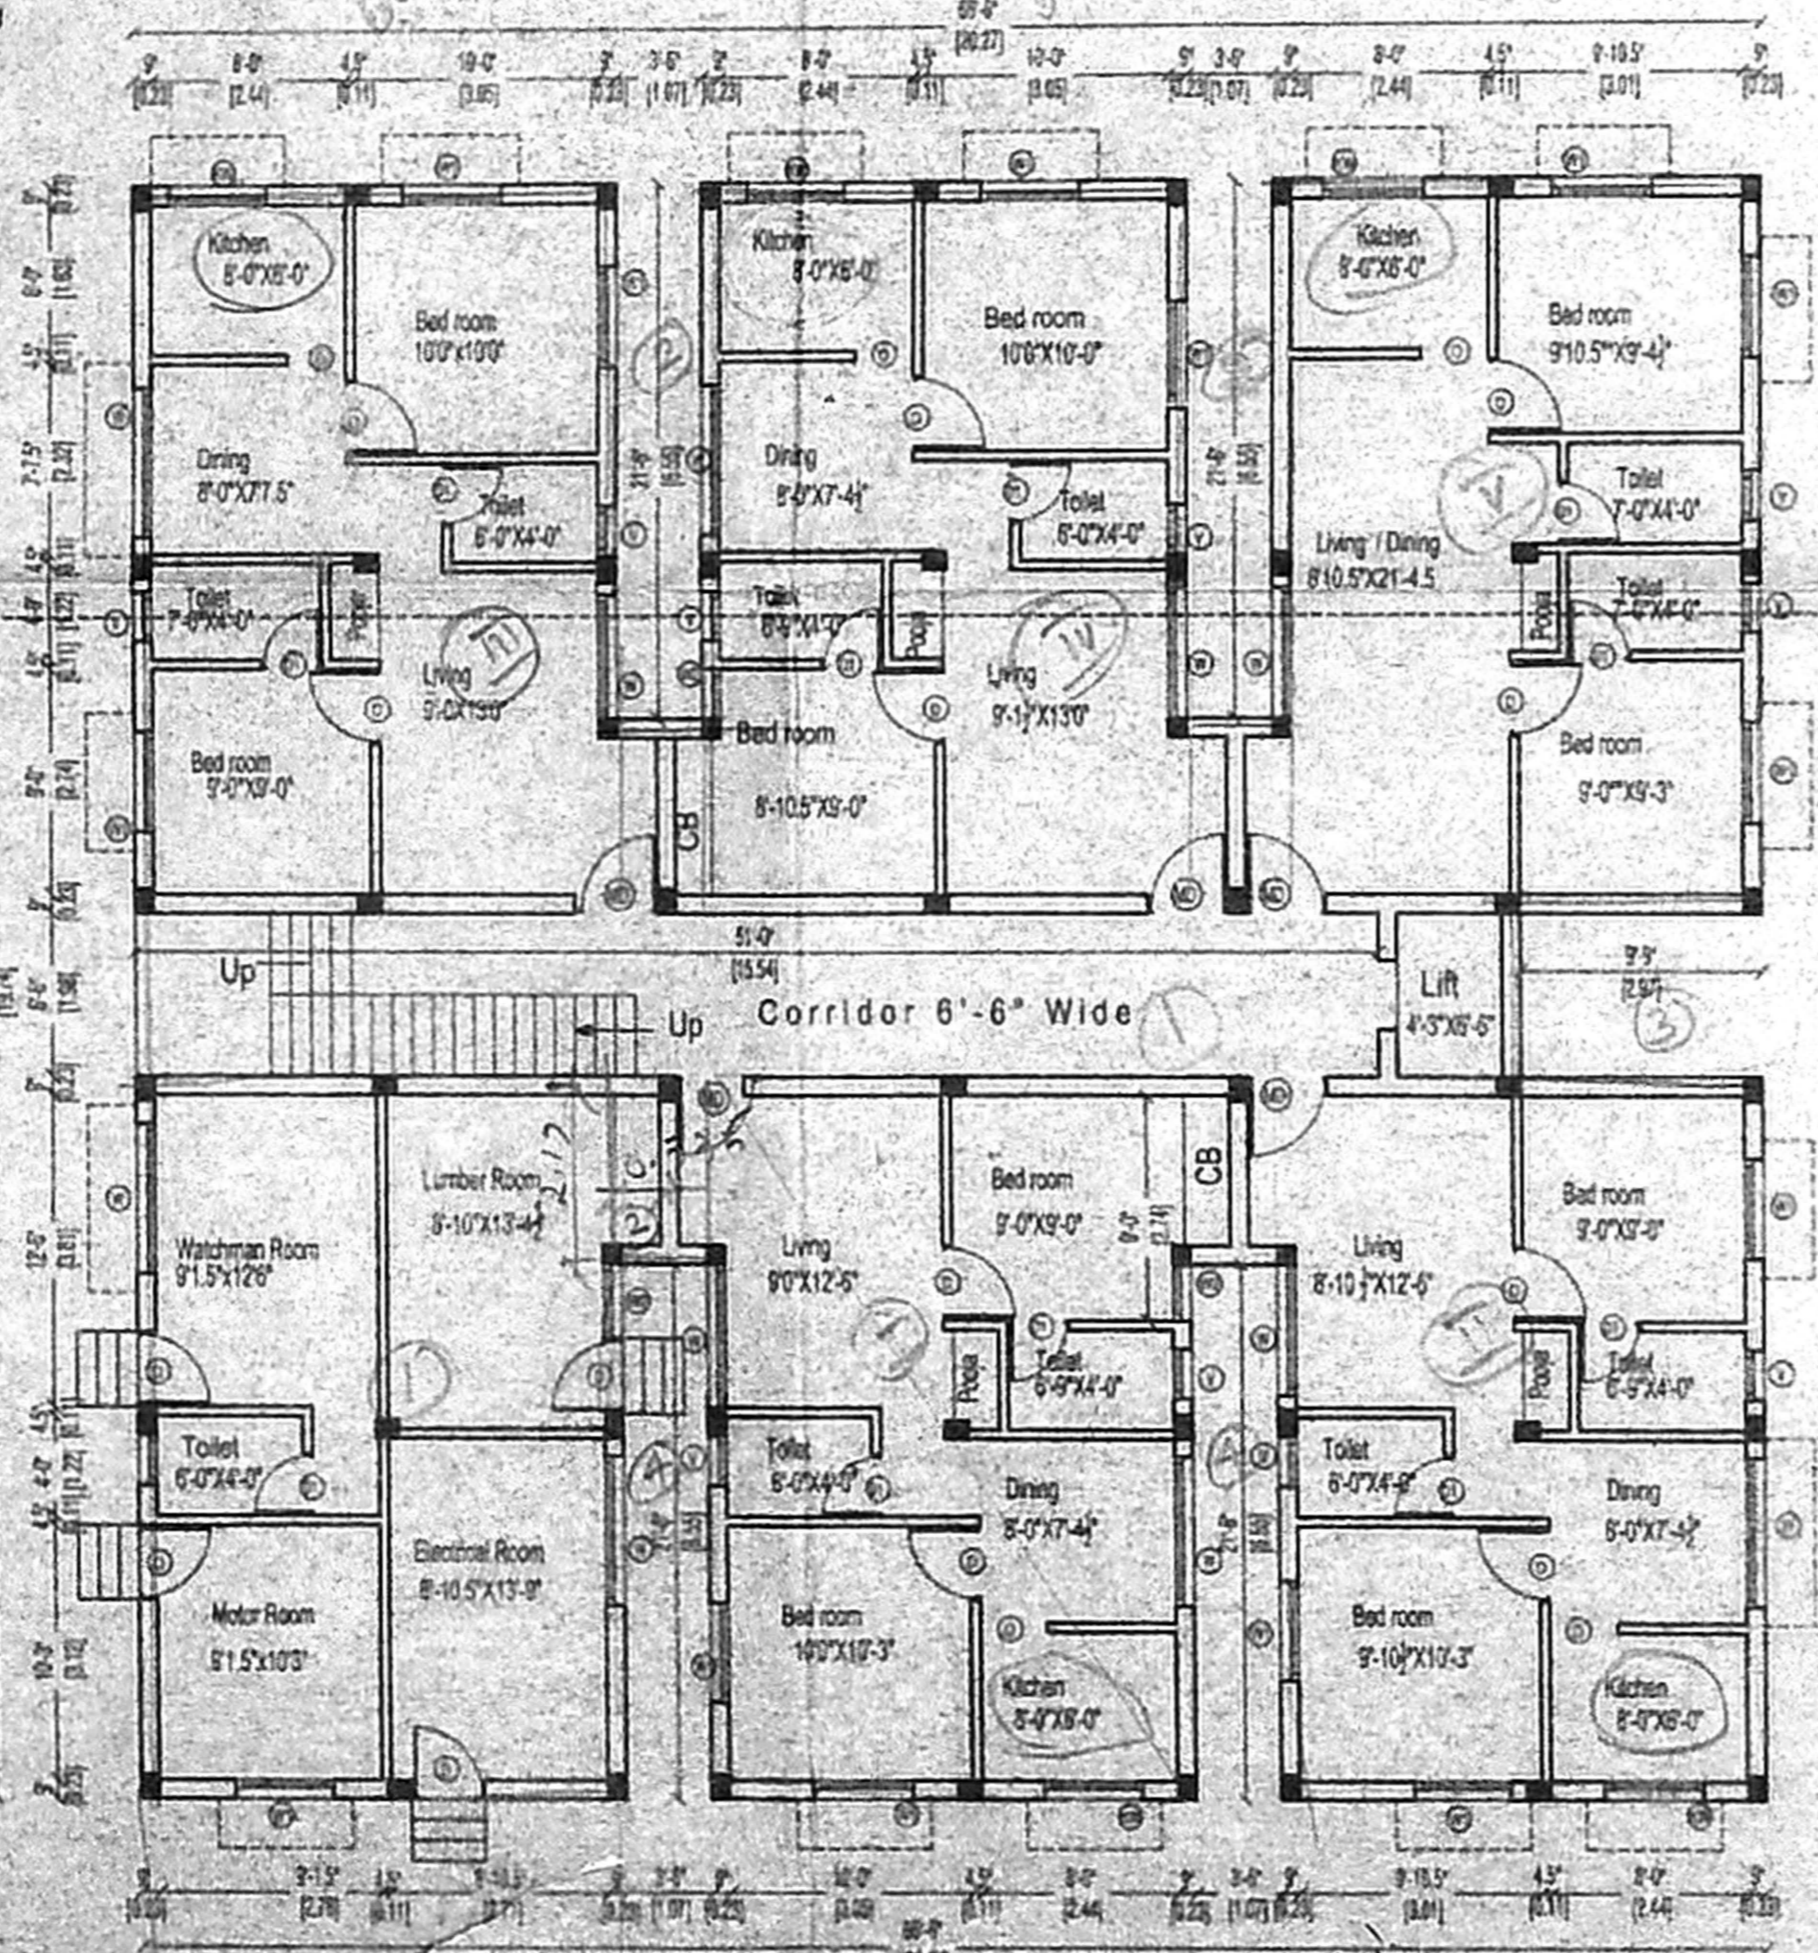


GROUND FLOOR PLAN
(TYPICAL FOR BLOCK -A & BLOCK-B)

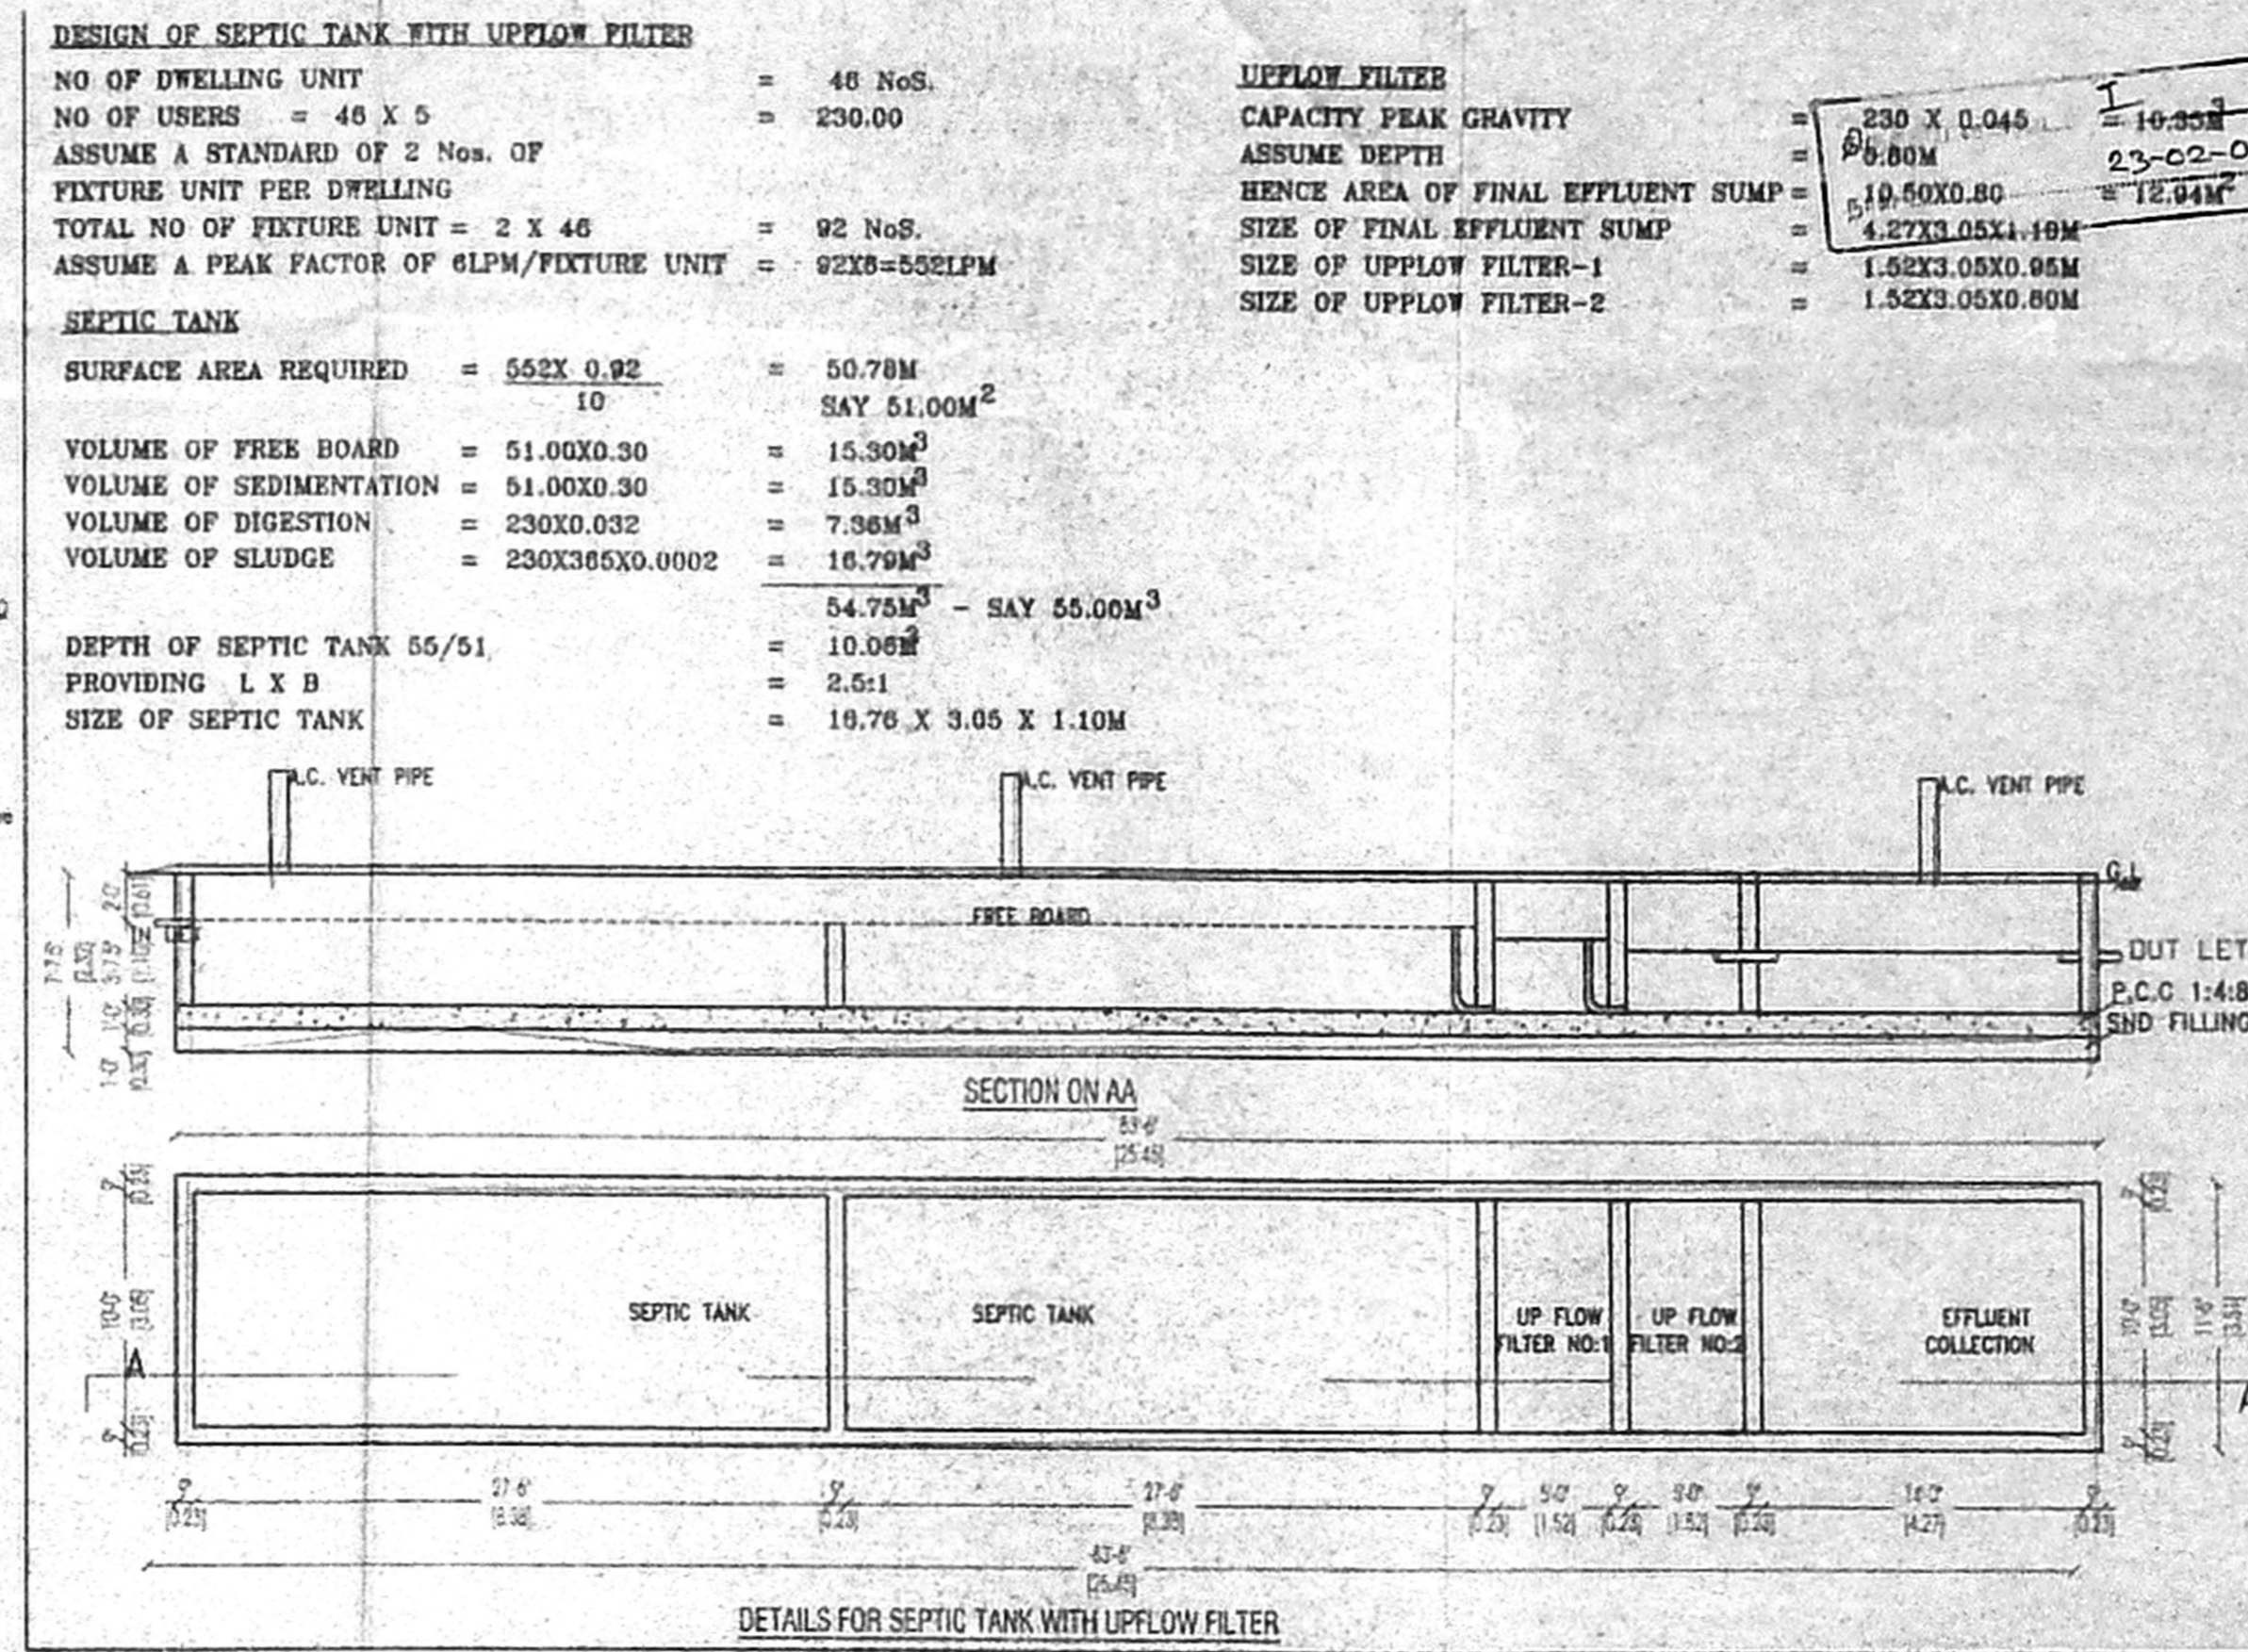


DETAILS FOR SEPTIC TANK WITH UPFLOW FILTER

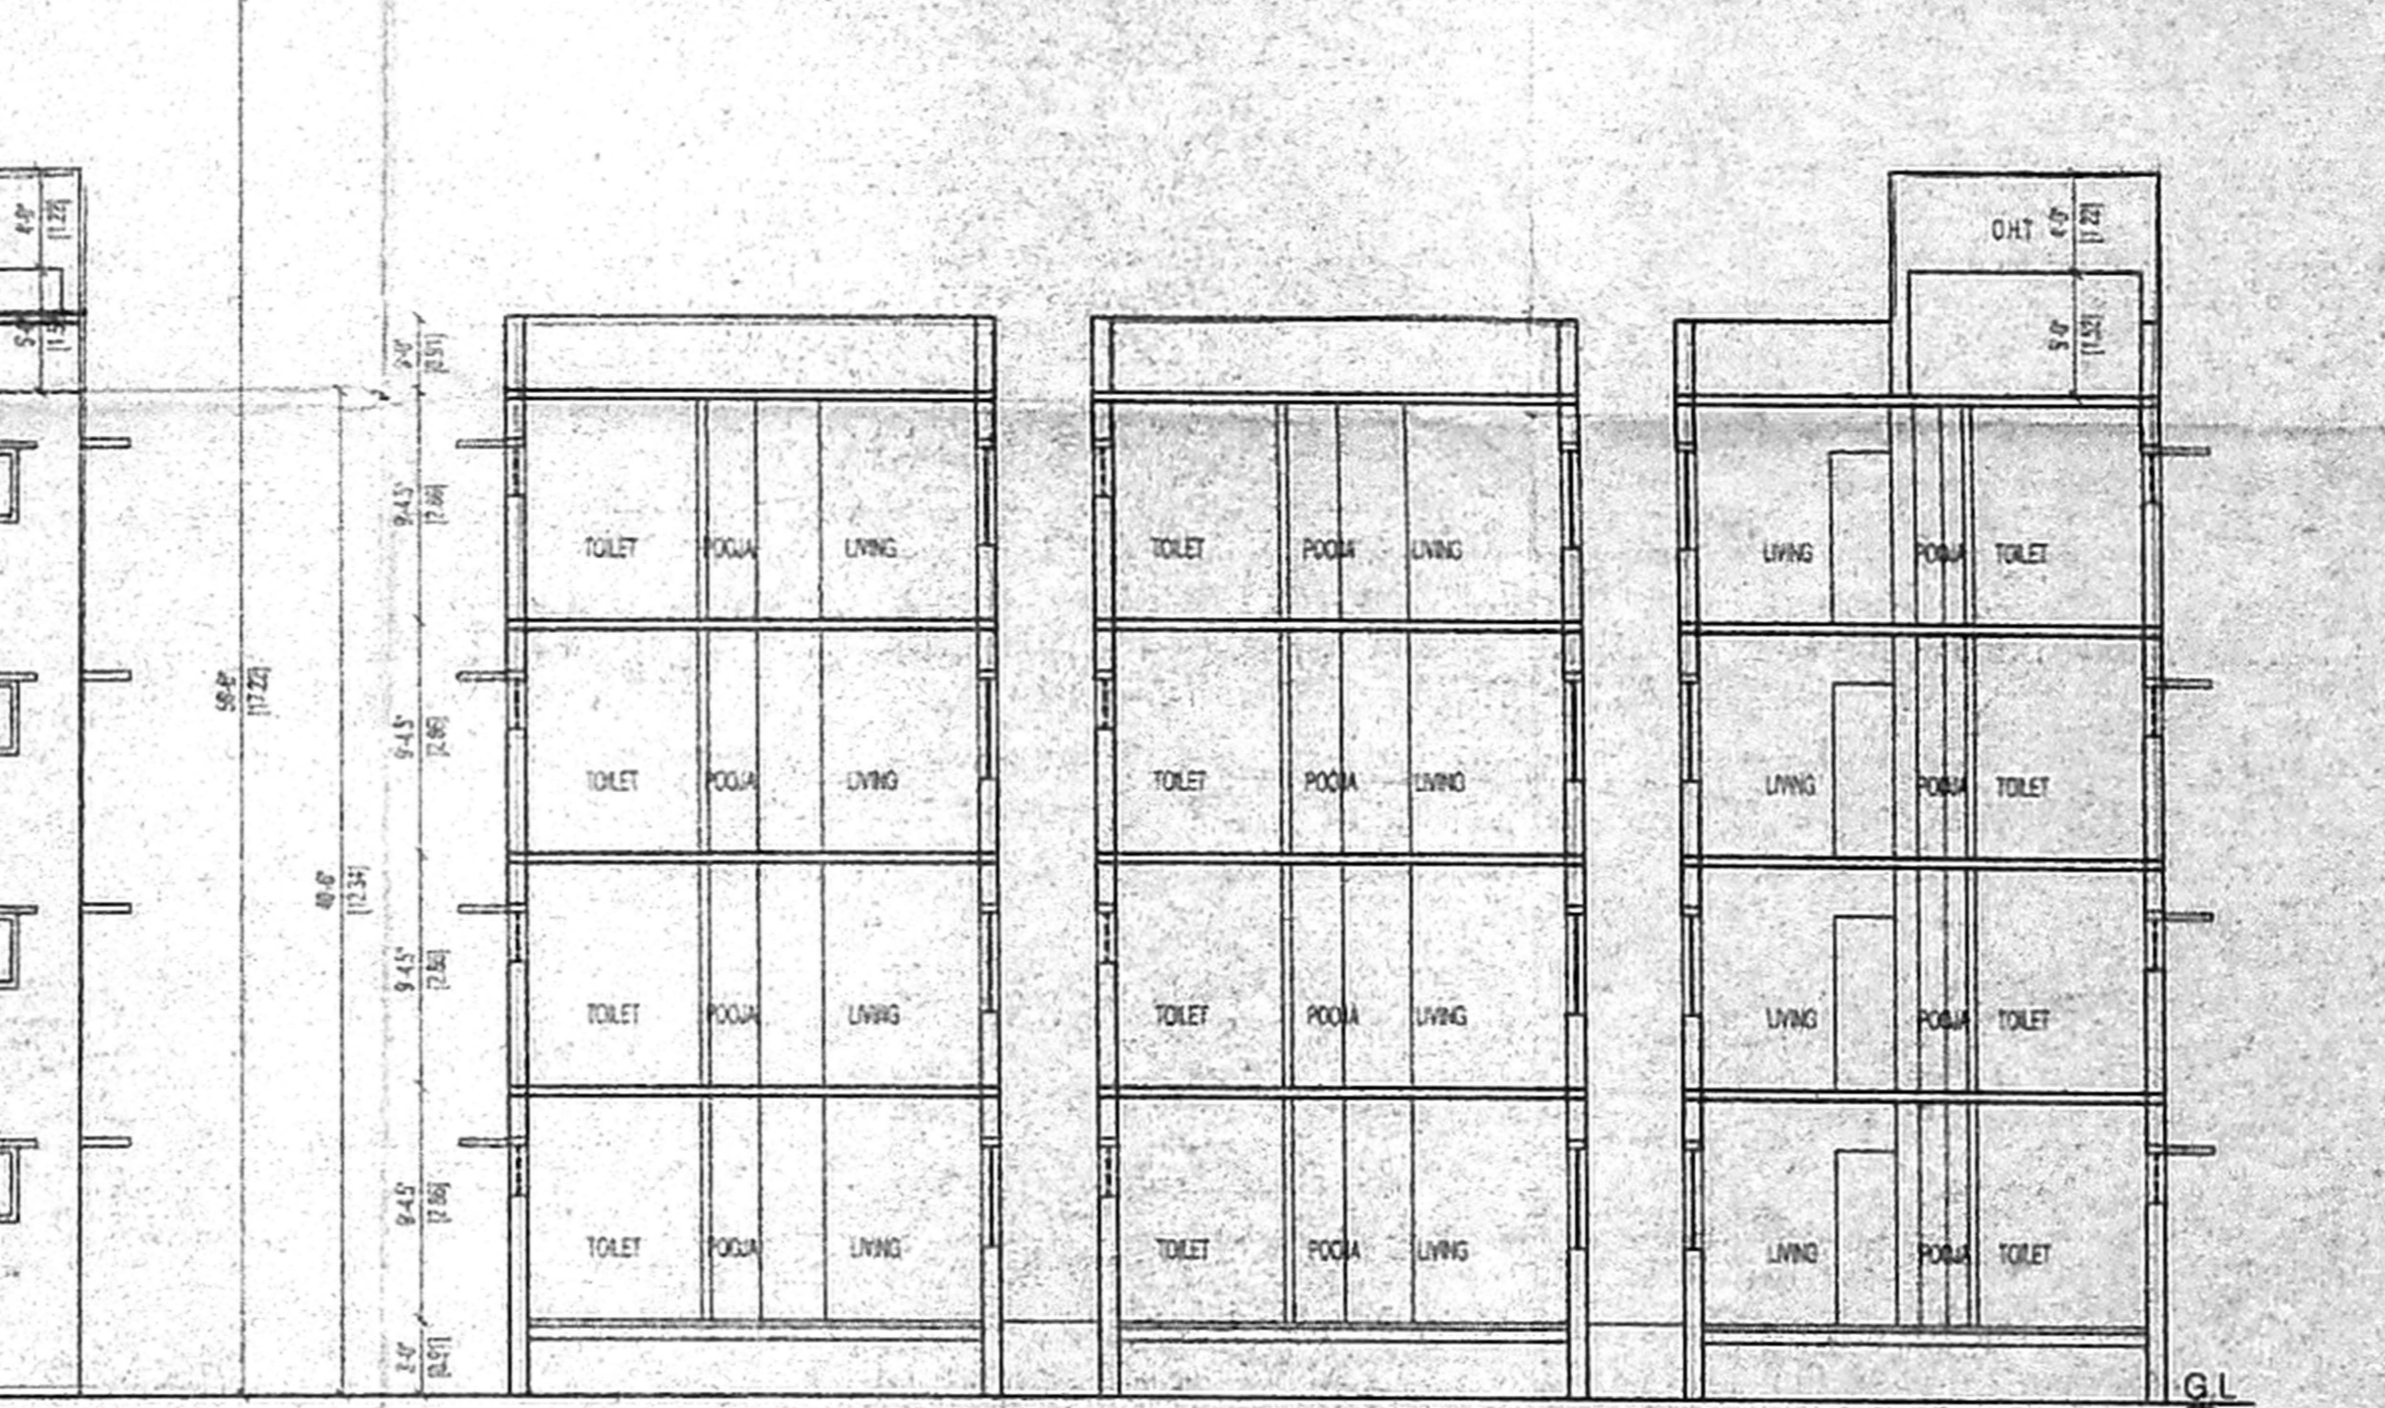

SECTION A-A
BLOCK-A & BLOCK-B

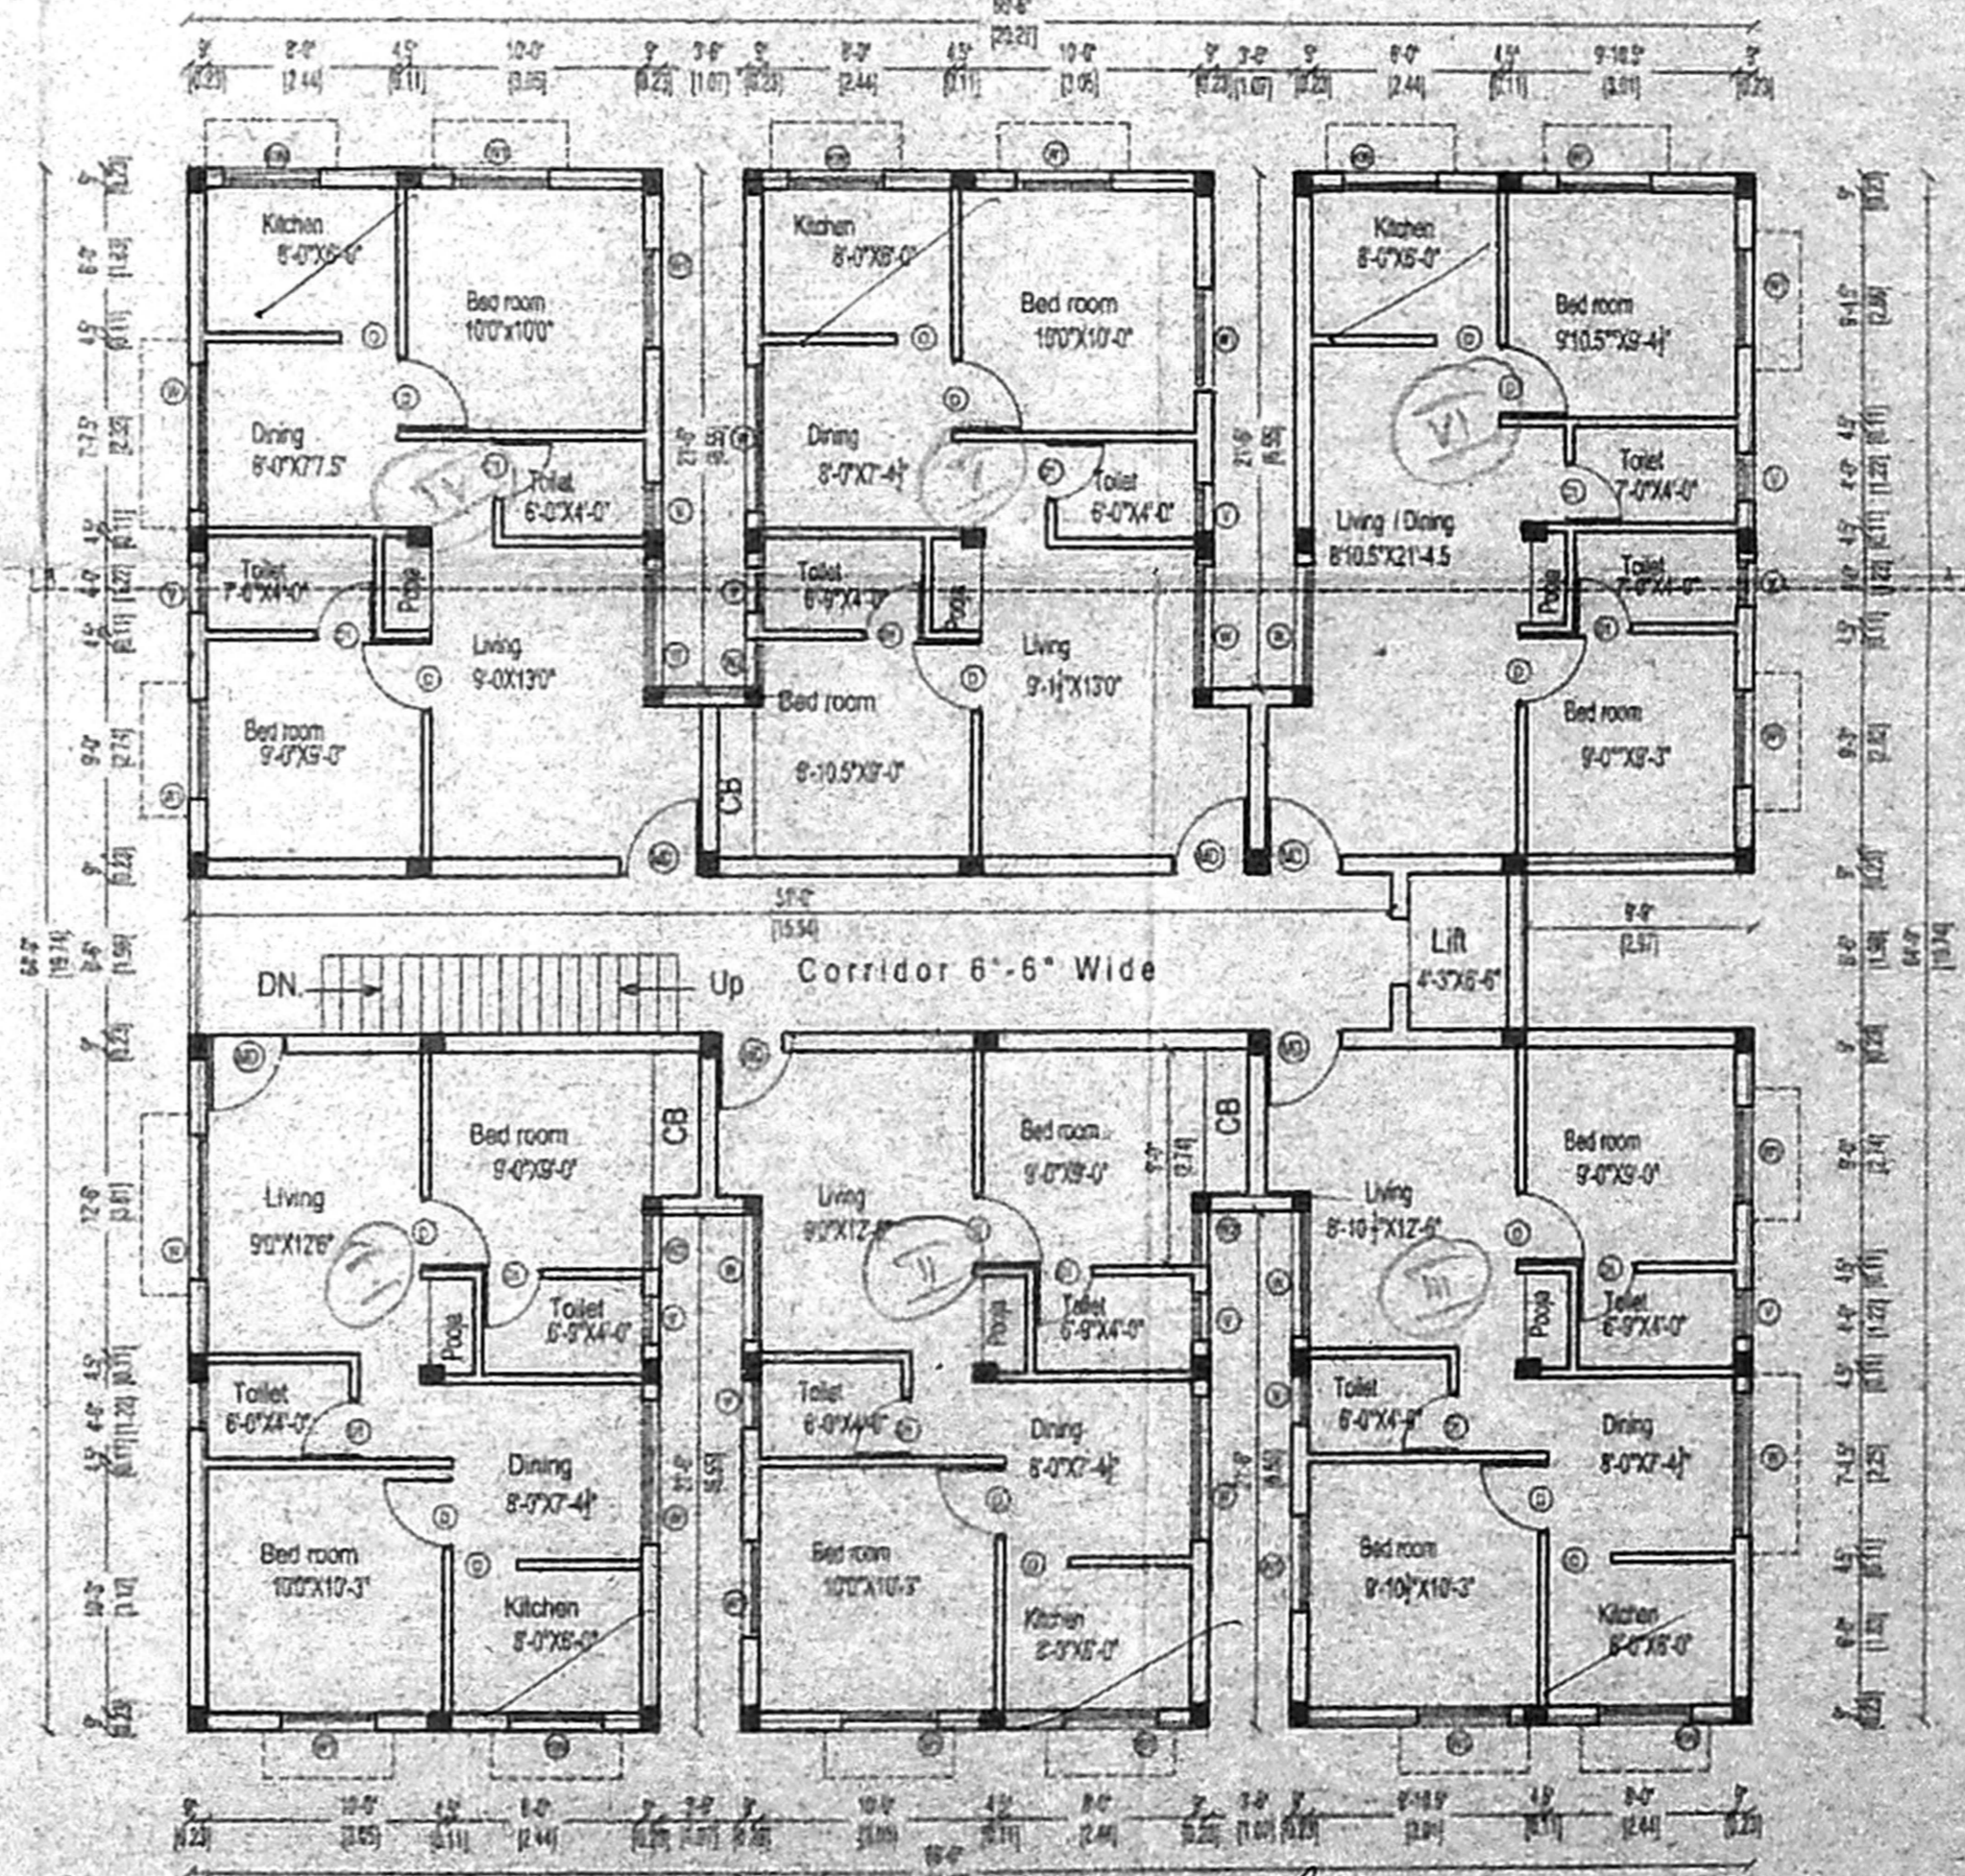

TYPICAL FLOOR PLAN
FIRST, SECOND & THIRD
(TYPICAL FOR BLOCK -A & BLOCK-B)

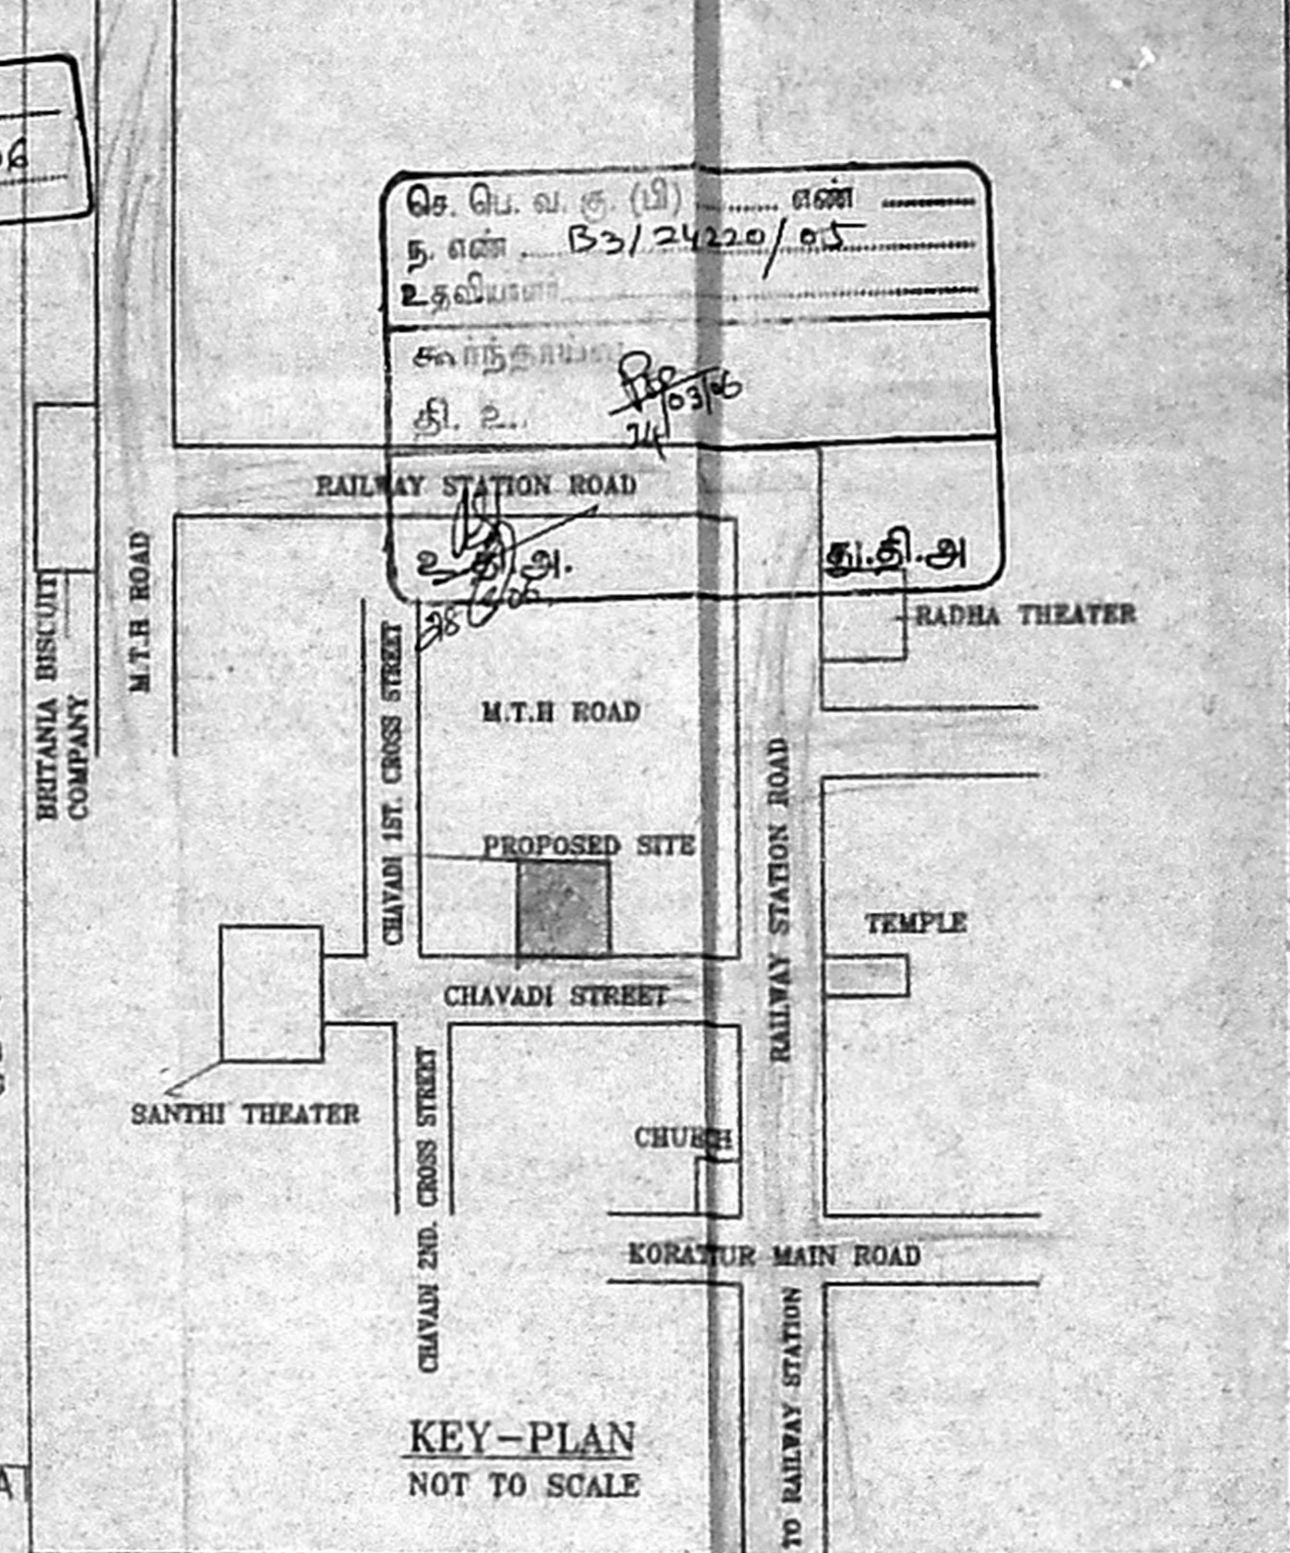

KEY-PLAN
NOT TO SCALE

JOINERIES

MD	MAIN DOOR	3'3"X7'0"	1.00 X 2.13
D	DOOR	3'0"X7'0"	0.90 X 2.13
D1	DOOR	2'6"X7'0"	0.76 X 2.13
W	WINDOW	6'0"X4'0"	1.83 X 1.22
W1	WINDOW	4'0"X4'0"	1.22 X 1.22
KW	KITCHEN WINDOW	3'6"X4'0"	1.06 X 1.22
V	VENTILATOR	2'0"X1'6"	0.61 X 0.46
O	OPENING	2'6"X7'0"	0.76 X 2.13


SAND FILLING IN FOUNDATION
P.C.C 1:4:8 IN FOUNDATION
BRICK WORK IN CM 1:5
R.C.C WORK IN 1:1:5 MIX
PLASTERING IN CM 1:4
WEATHERING COURSE WITH BRICK JELLY

AREA DETAILS

	SQ.FT.	SQ.MT.
PLOT EXTENT(AS PER PATTA.)	20451.40	1900.00
PLOT EXTENT(AS ON SITE)	20316.40	1887.48
BLOCK -A		
GROUND FLOOR	3380.12	312.17
FIRST FLOOR	3941.50	366.18
SECOND FLOOR	3941.50	366.18
THIRD FLOOR	3941.50	366.18
BLOCK -B		
GROUND FLOOR	3380.12	312.17
FIRST FLOOR	3941.50	366.18
SECOND FLOOR	3941.50	366.18
THIRD FLOOR	3941.50	366.18
TOTAL	30369.24	2821.42

NON F.S.I.
Block - A 581.38 55.01
Block - B 581.38 56.01
F.S.I = 1.495 PLOT COVERAGE = 38.7%

REFERENCE
PROPOSED ROAD BOUNDARY

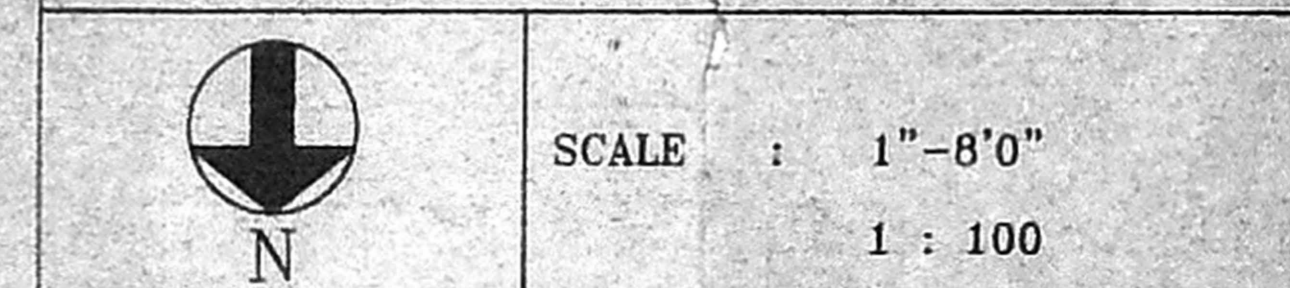

PLAN SHOWING THE PROPOSED CONSTRUCTION OF RESIDENTIAL APARTMENTS AT DOOR NO.24/29, CHAVADI STREET, IN S.NO. 1109 / 1D3 OF KORATTUR VILLAGE, AMBATTUR THALUK, THIRUVALLUR DIST. CHENNAI - 600 050, AMBATHUR MUNICIPALITY. 100.2x76

OWNER'S SIGNATURE
ER. K. SELVAM,
REGISTERED ENGINEER & APPROVED VALUER,
CLASS II LICENSED SURVEYOR,
Reg No: 65072000-2000,
DOOR No: 11, 206, 11th BLOCK,
MGRAPPA EAST, CHENNAI-600 037
(NEAR MGRAPPA SCHOOL),
PHONE No: 25330494
CELL No: 994122050

LICENSED SURVEYOR