



அலுவலகம் படி


திட்ட வரைபட அனுமதி எண்
R/Spr.B/36/F/2006
ஒப்பளிக்கப்பட்டது
18.7.2006ல் குறிப்பிடப்பட்டுள்ள
வாழ்விட வரைபடங்களுக்கு உட்பட்டது

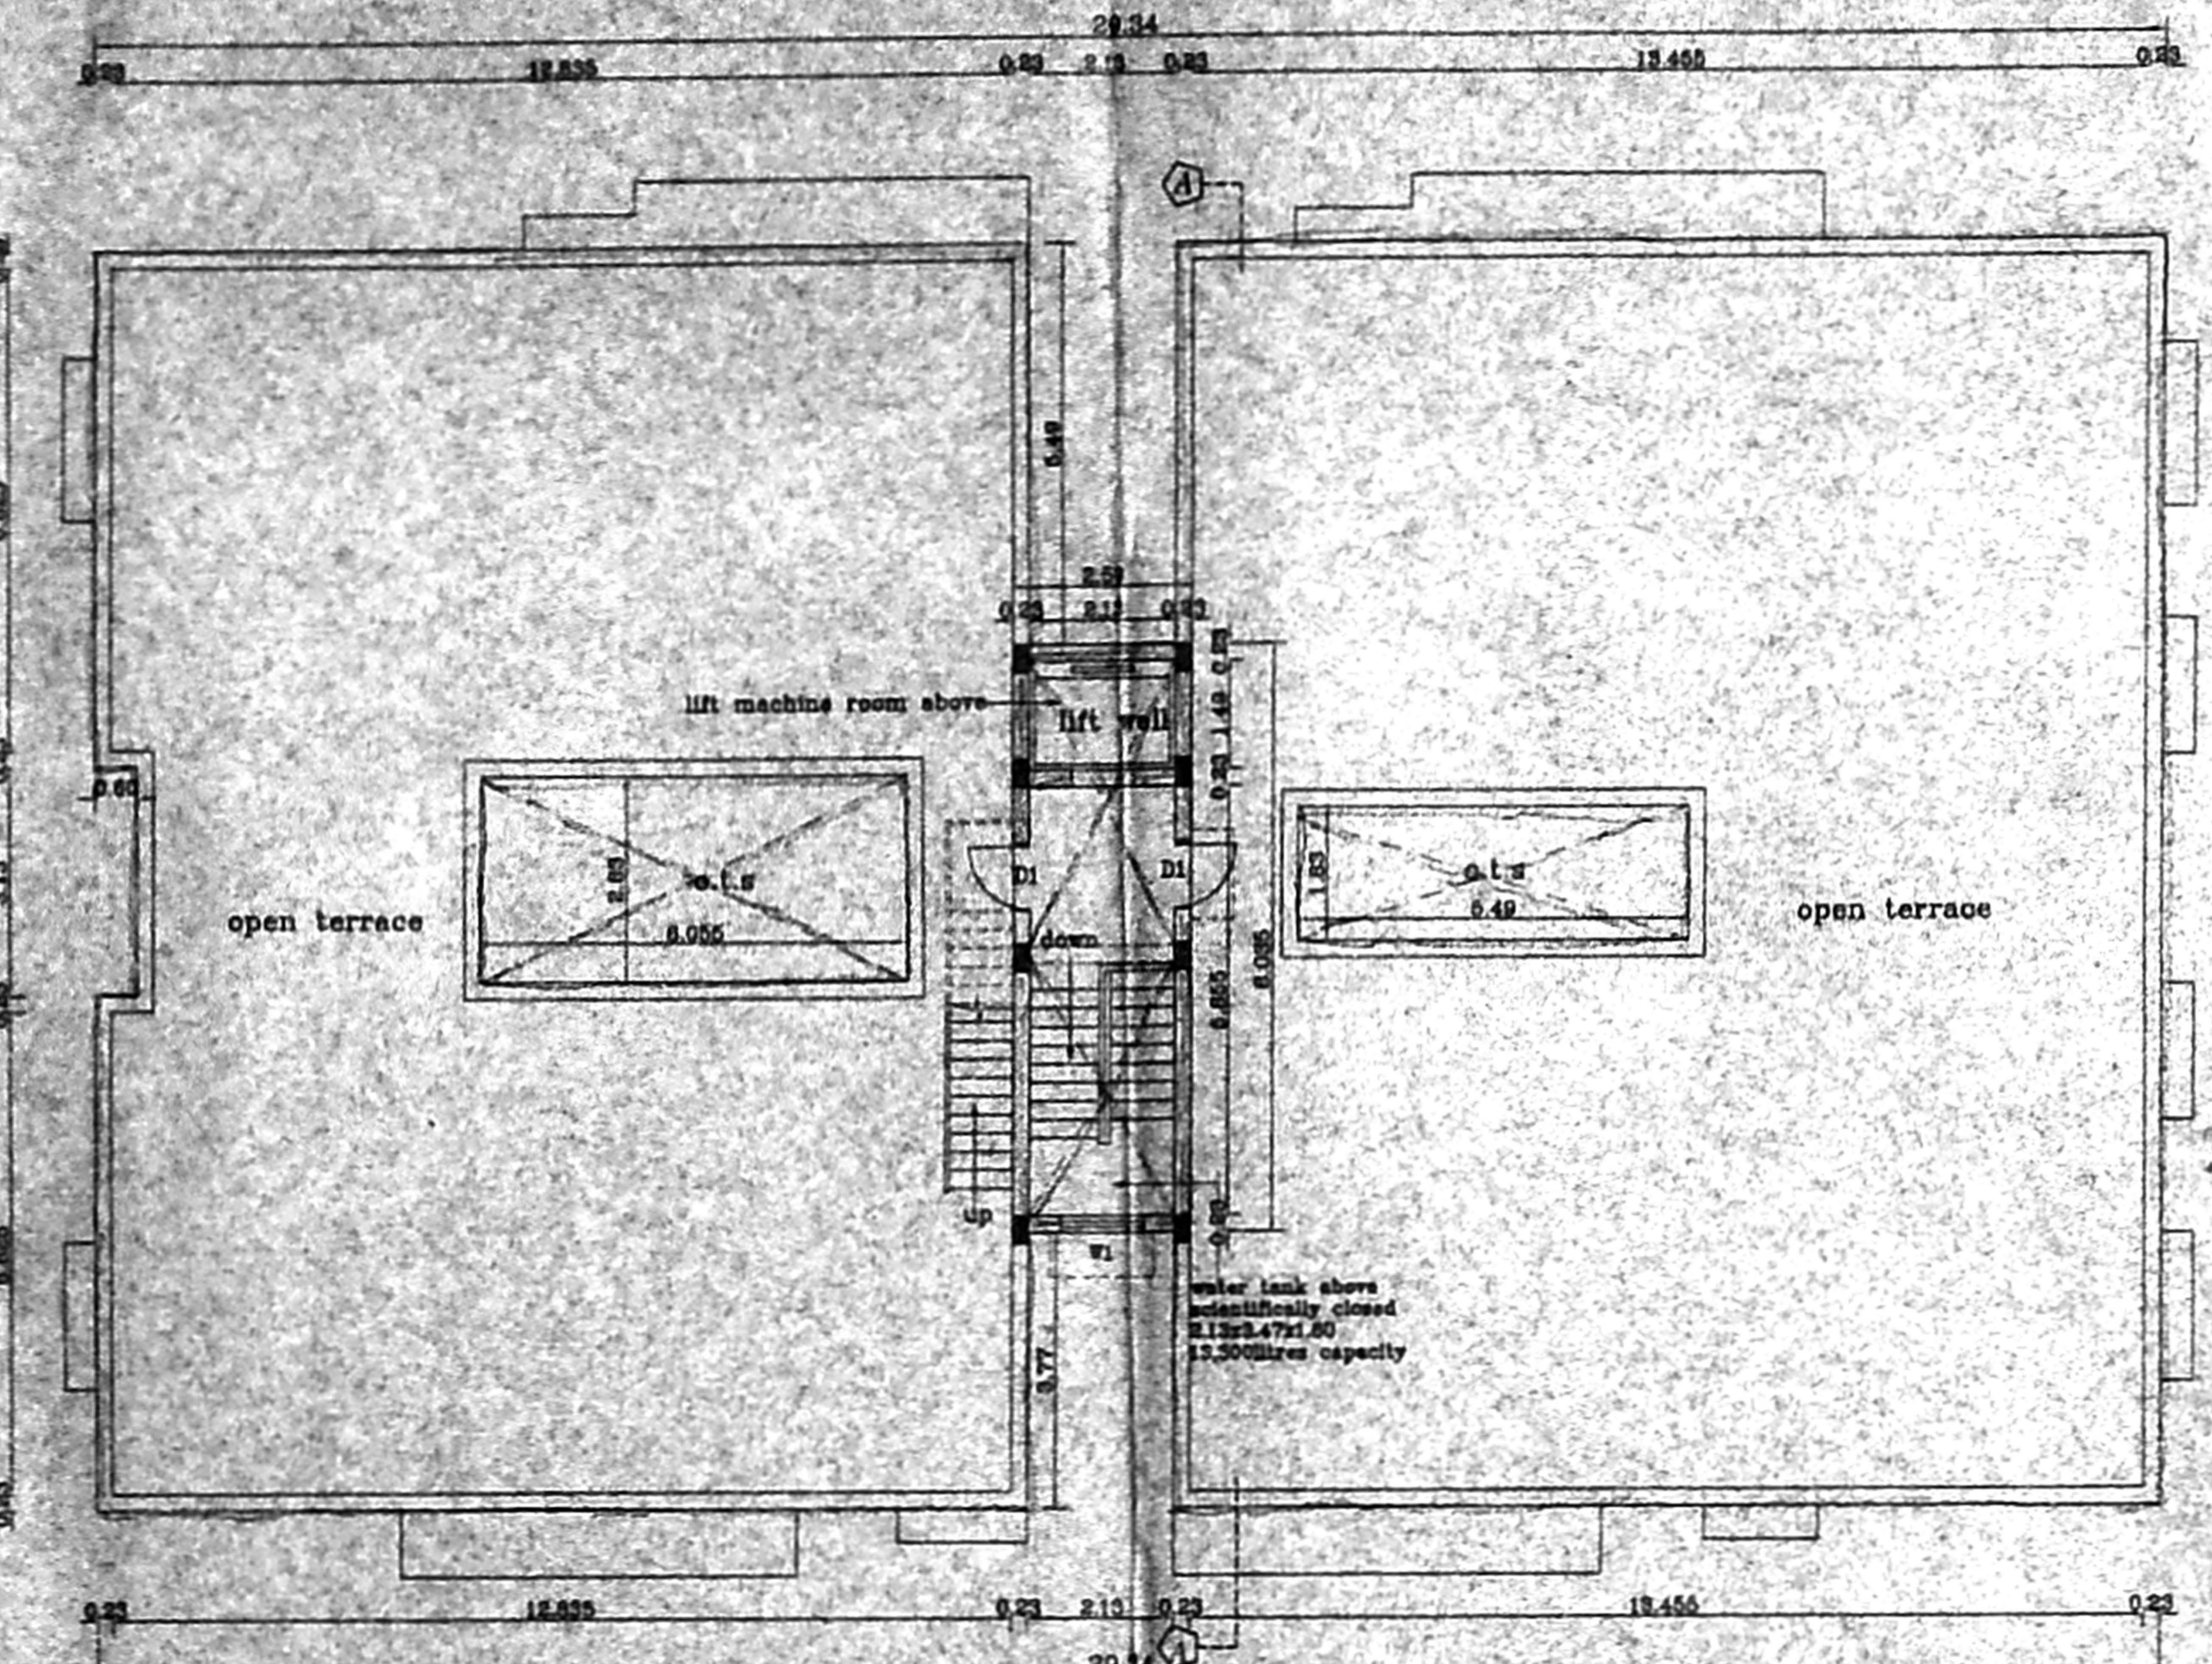

TERRACE FLOOR PLAN
BLOCK-A&B

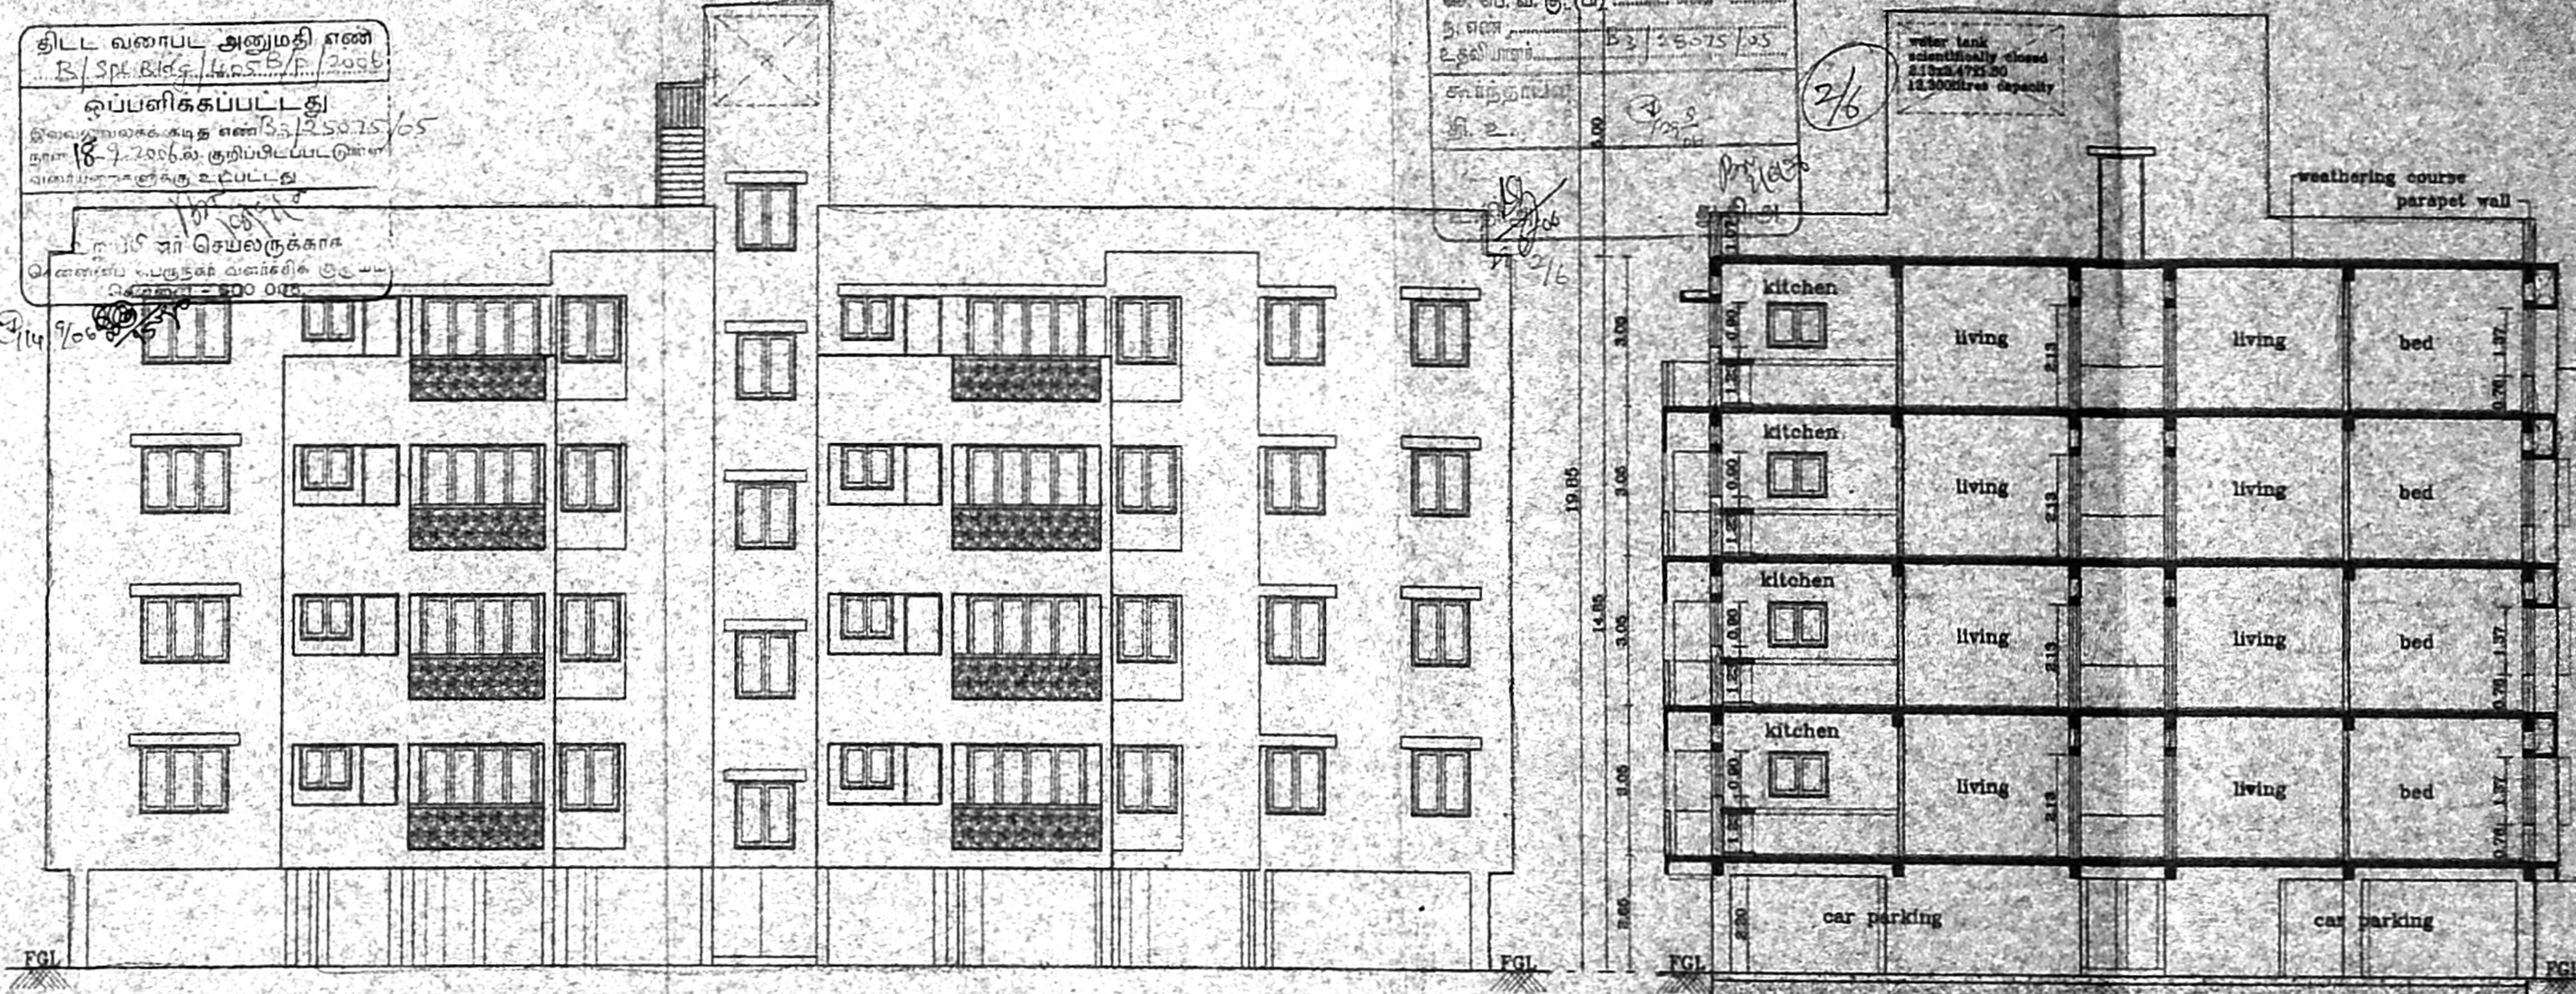

EAST ELEVATION
BLOCK-A&B

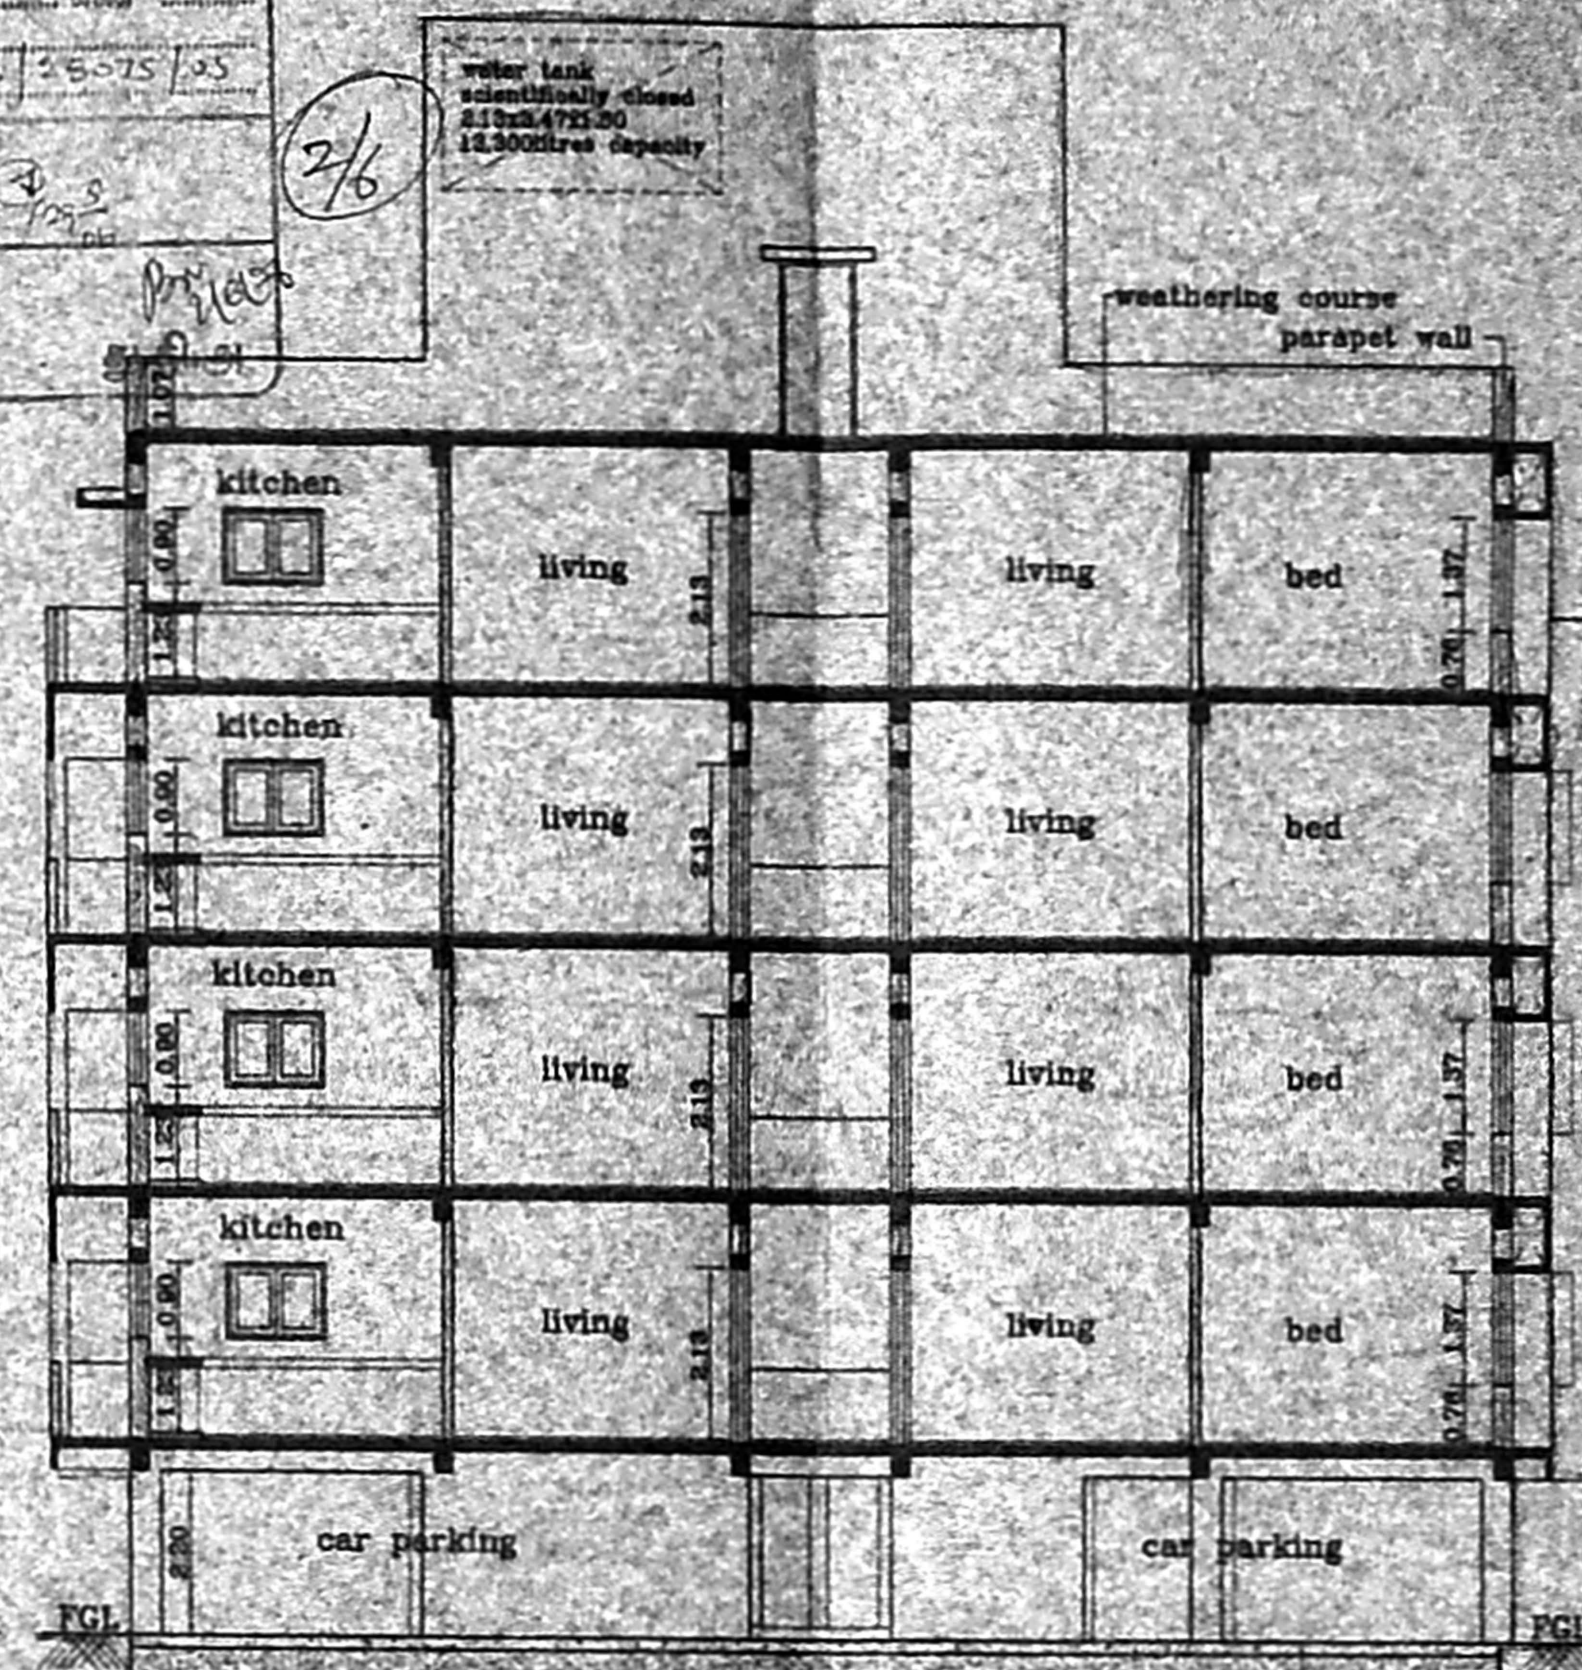

SECTION 'AA'
BLOCK-A&B

SCHEDULE OF JOINERY		
TYPE	DESCRIPTION	SIZE
D	DOOR 110x63	1.00x2.10
D1	DOOR	0.90x2.10
D2	DOOR 110x63	0.75x2.10
W	WINDOW	1.83x1.37
W1	WINDOW	1.22x1.37
W2	WINDOW B	1.22x0.90
W3	WINDOW	1.07x0.90
W4	FRENCH WINDOW	2.44x2.10
V	VENTILATOR	0.60x0.60

- SPECIFICATIONS** -
- R.C.C FOOTING & COLUMN IN CONCRETE M25
 - SUPER STRUCTURE BRICKWORK SET IN 1:5
 - R.C.C M25 FOR LINTELS BEAMS & SLABS
 - P.C.C 1:4:8 FOR FLOOR LEVELLING COURSE
 - P.C.C 1:5:10 IN BASEMENT FOR FOUNDATION
 - JOINERY WITH T.V FLUSH DOORS & T.V GLAZED WINDOWS & VENTILATORS
 - 3 COATS OF CEMENT PAINT TO INSIDE & OUT SIDE WALLS
 - 2 COATS OF ENAMEL PAINTS OVER ONE COAT OF PRIMER FOR JOINERY, GRILL-WORK ETC
 - WEATHERING COURSE OVER ROOF SLAB 3" THICK WITH BRICK JELLY LIME CONCRETE AND ONE LAYER OF PRESSED TILES ON TOP

AREA STATEMENTS	SQM
STILTS FLOOR AREA	20.21
FIRST FLOOR AREA	491.57
SECOND FLOOR AREA	491.57
THIRD FLOOR AREA	491.57
FOURTH FLOOR AREA	491.57
TOTAL AREA	1967.09

PROPOSED RESIDENTIAL FLATS
AT S.NOS. 96/3B, 99/2B, 100/1(pt)
100/2(pt) & 100/3 OF NOLAMBUR
VILLAGE, AMBATTUR TALUK,
THIRUVALUR DISTRICT.


BLOCK - A & B
SCALE - 1:100 DATE - 10-09-2005
JOB NO - 933 DRAWN - P.S
SHEET NO. 2/5

COLOUR INDEX
PROPOSED


ARCHITECT
R.SATHYANARAYANA, R.Arch. A.L.L.
APPLICANT'S SIGNATURE

R.SATHYANARAYANA, R.Arch. A.L.L.

R. SATHYANARAYANA, R.Arch. A.L.L.
REGISTERED ARCHITECT
COUNCIL OF ARCHITECTURE
CA/86/9885
NO.83 (OLD U-12) 4th MAIN ROAD,
ADVA NAGAR, CHENNAI-600 046

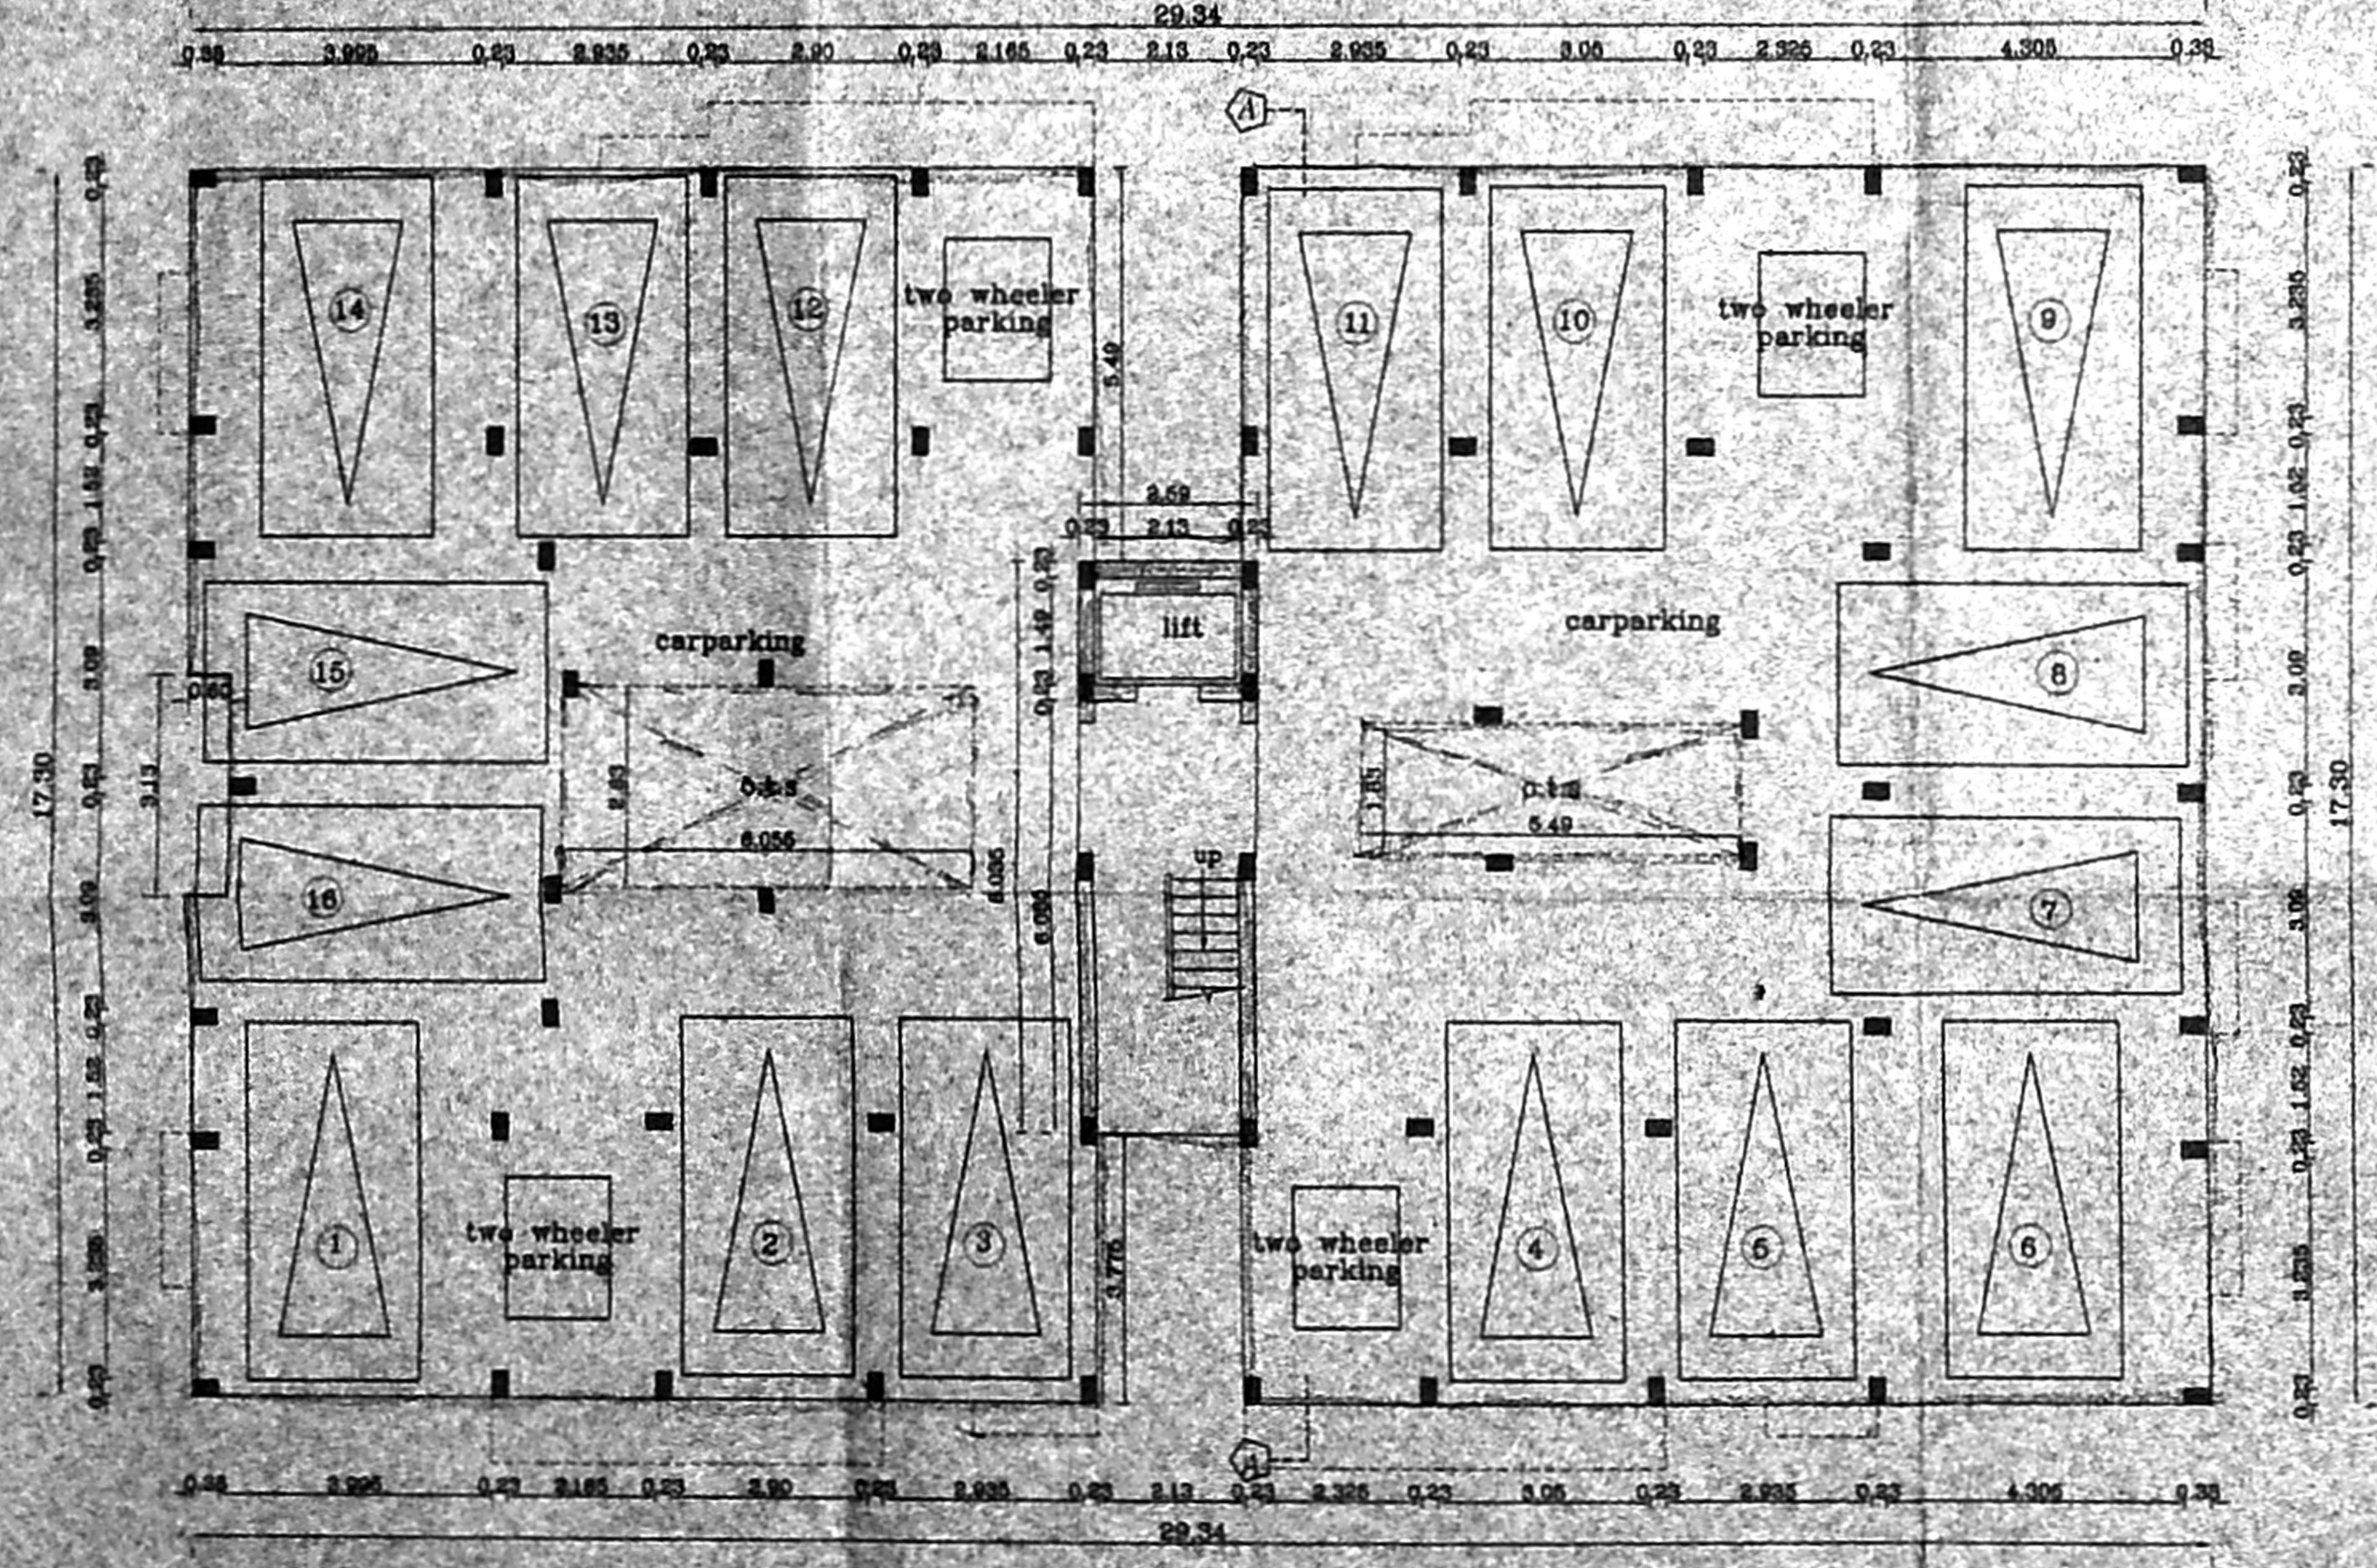

STILTS FLOOR PLAN
BLOCK-A&B

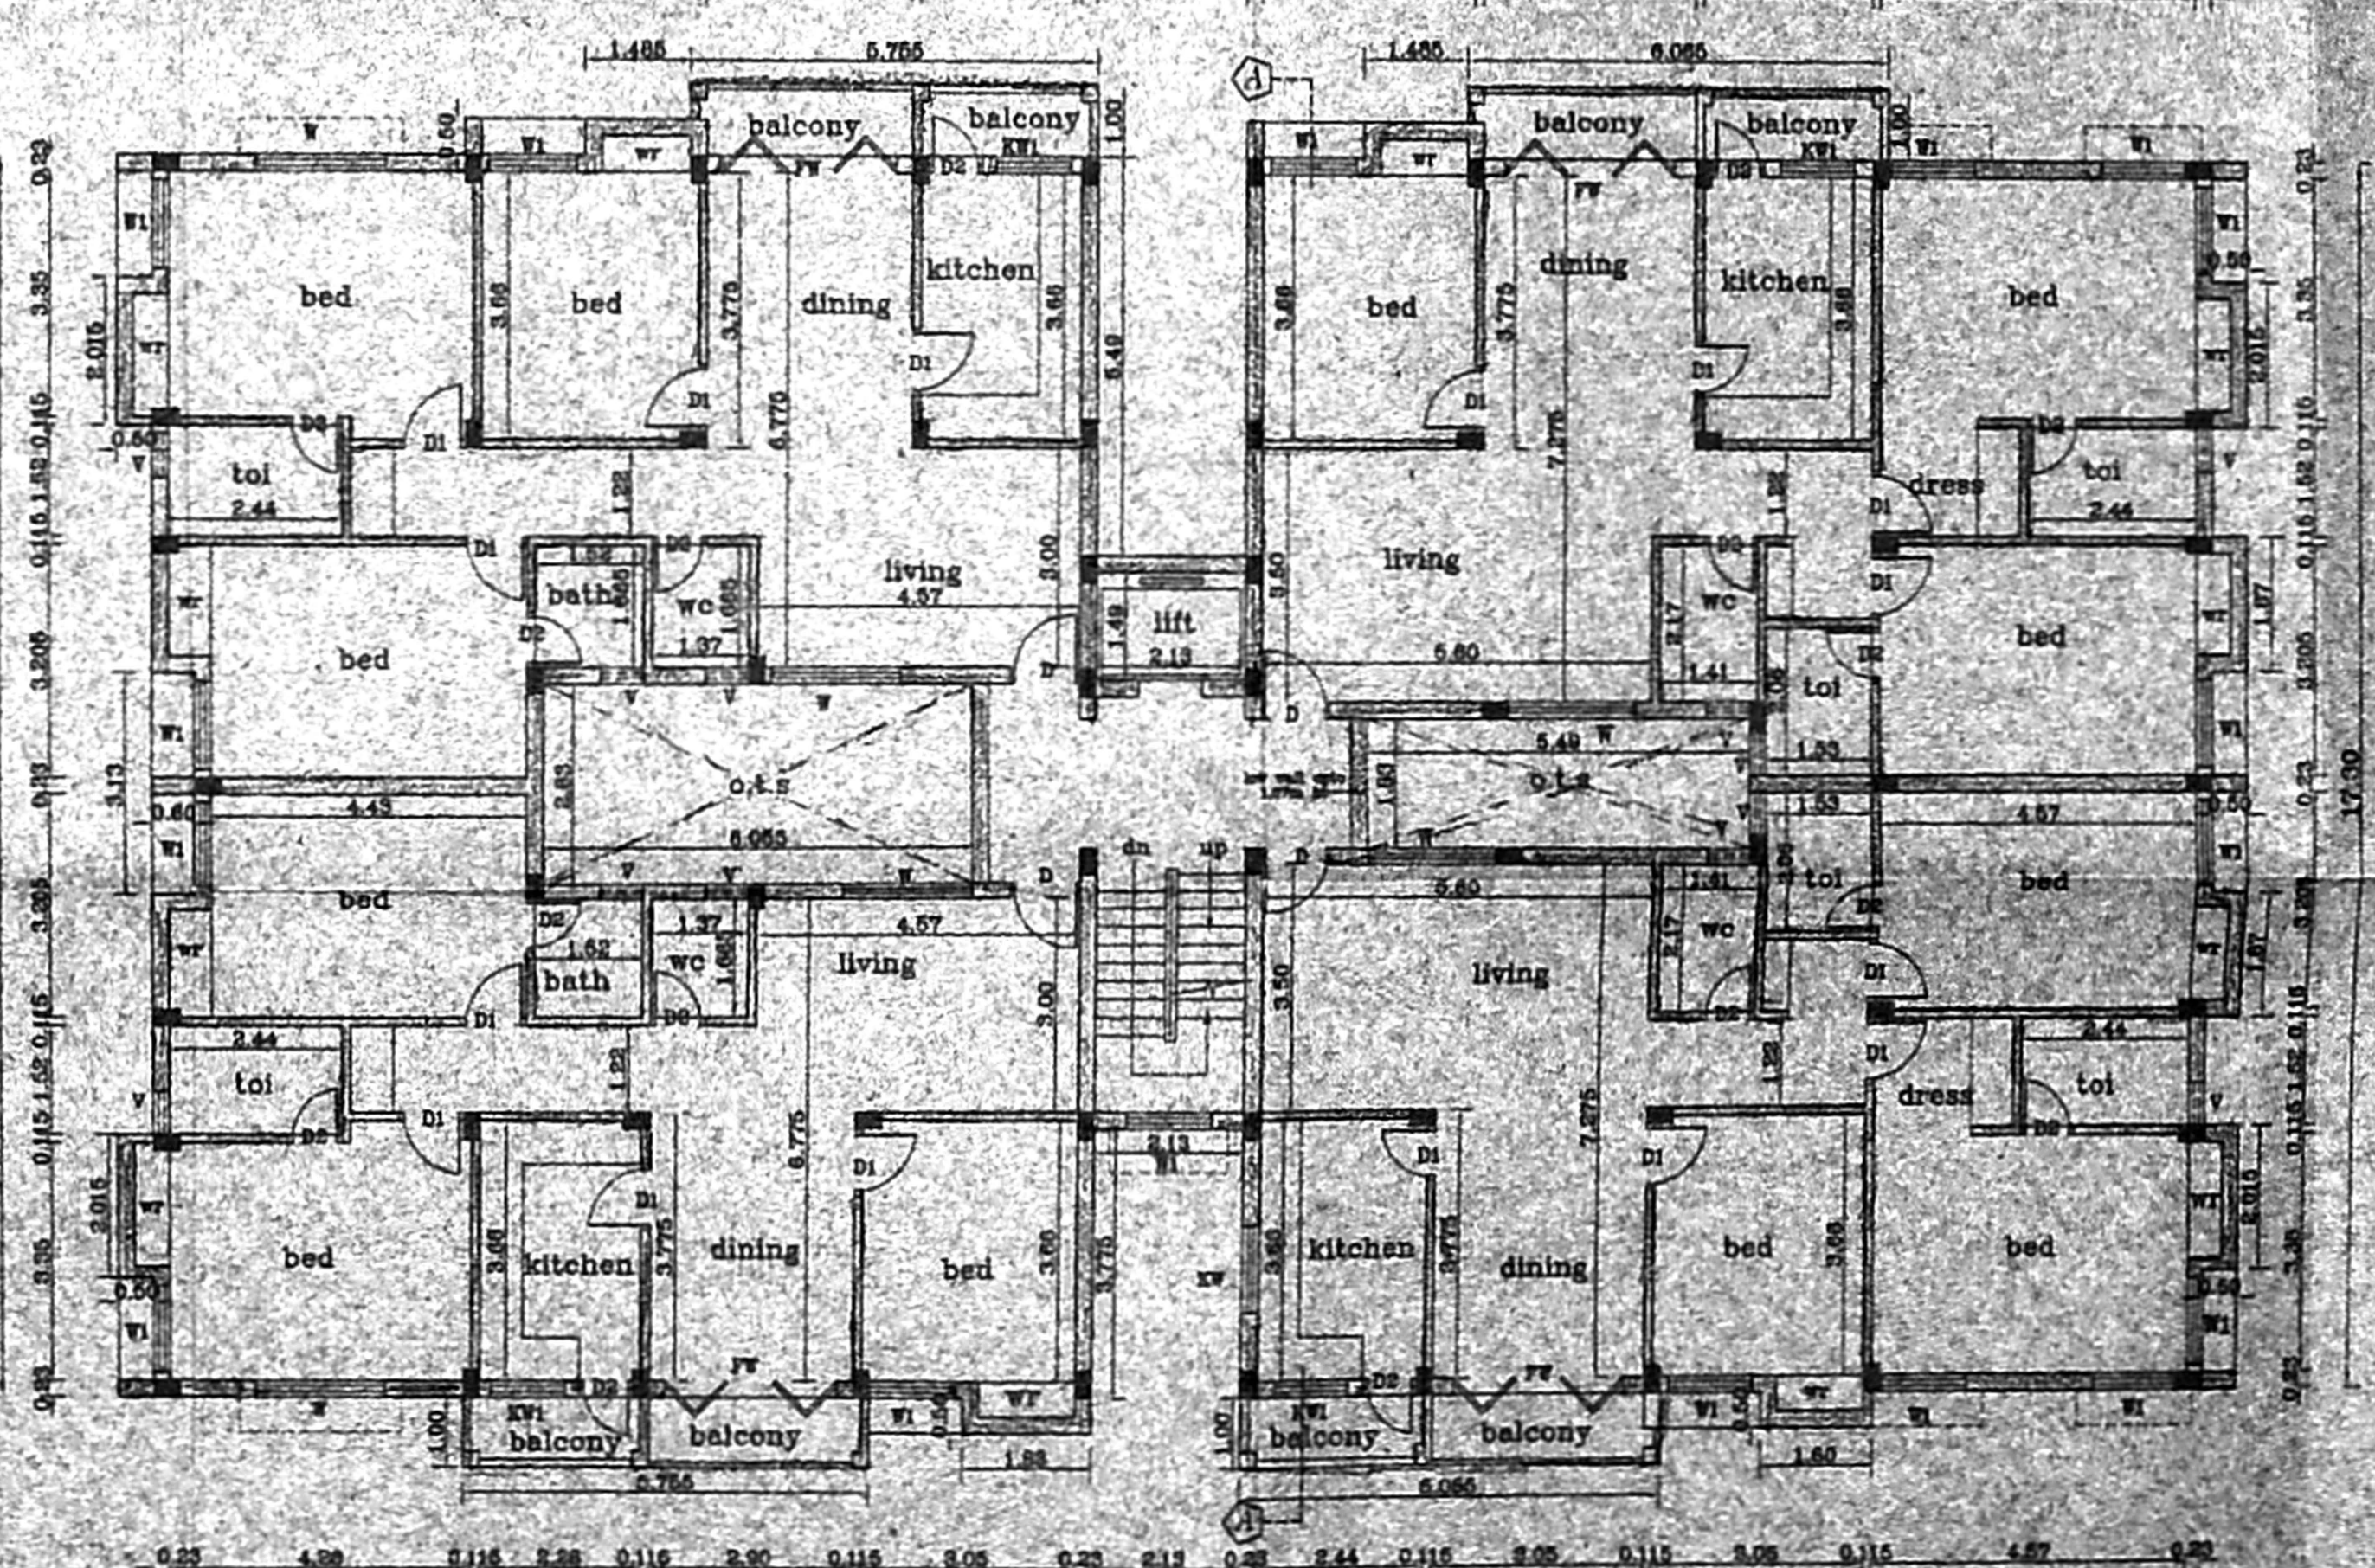

TYPICAL FLOOR PLAN (I, II, III & IV)
BLOCK-A&B

61 x 48


அலுவலகப் படி

LL வரைபட அனுமதி எண்
B/Spe.R.149/1055/F/2026
ஒப்பளிக்கப்பட்டது
பொதுமுக சட்ட எண் B3/2.50.75/25
18-7-2018 ல் குறிப்பிடப்பட்டிருக்கிற
பின்புலத்திற்குரியது
உறுப்பினர் சிவசுந்தரன்
பெரியவாசல், சி.என்.என்.என். இலுமம்
பெரியவாசல், சி.என்.என்.என். இலுமம்
09.0.0086


water tank
essentially closed
2.132843x1.80
16,000litres capacity

water tank
essentially closed
2.132843x1.80
16,000litres capacity

செ.வ.கு.(பி) _____
த.எண் _____
உதவியாளர் _____
கா.நி.ந.ப.புலி _____
தி.உ. 29/10/2025
2/3/25
5/6

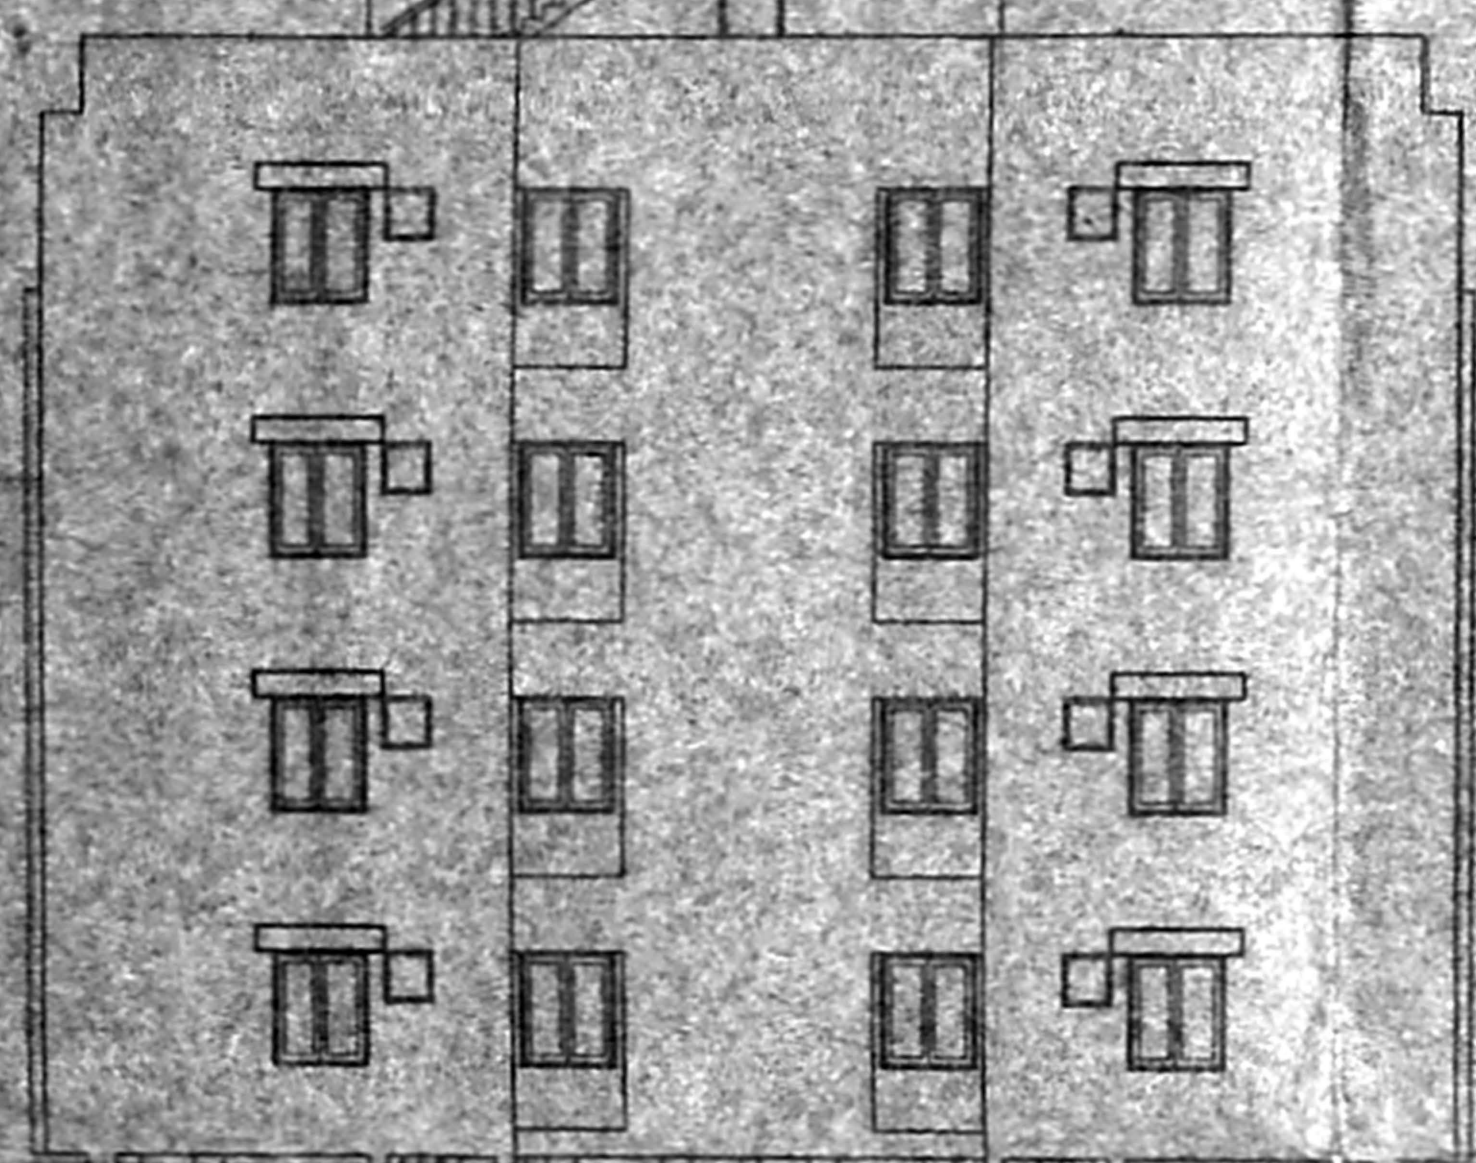

**EAST SIDE ELEVATION
BLOCK-C**

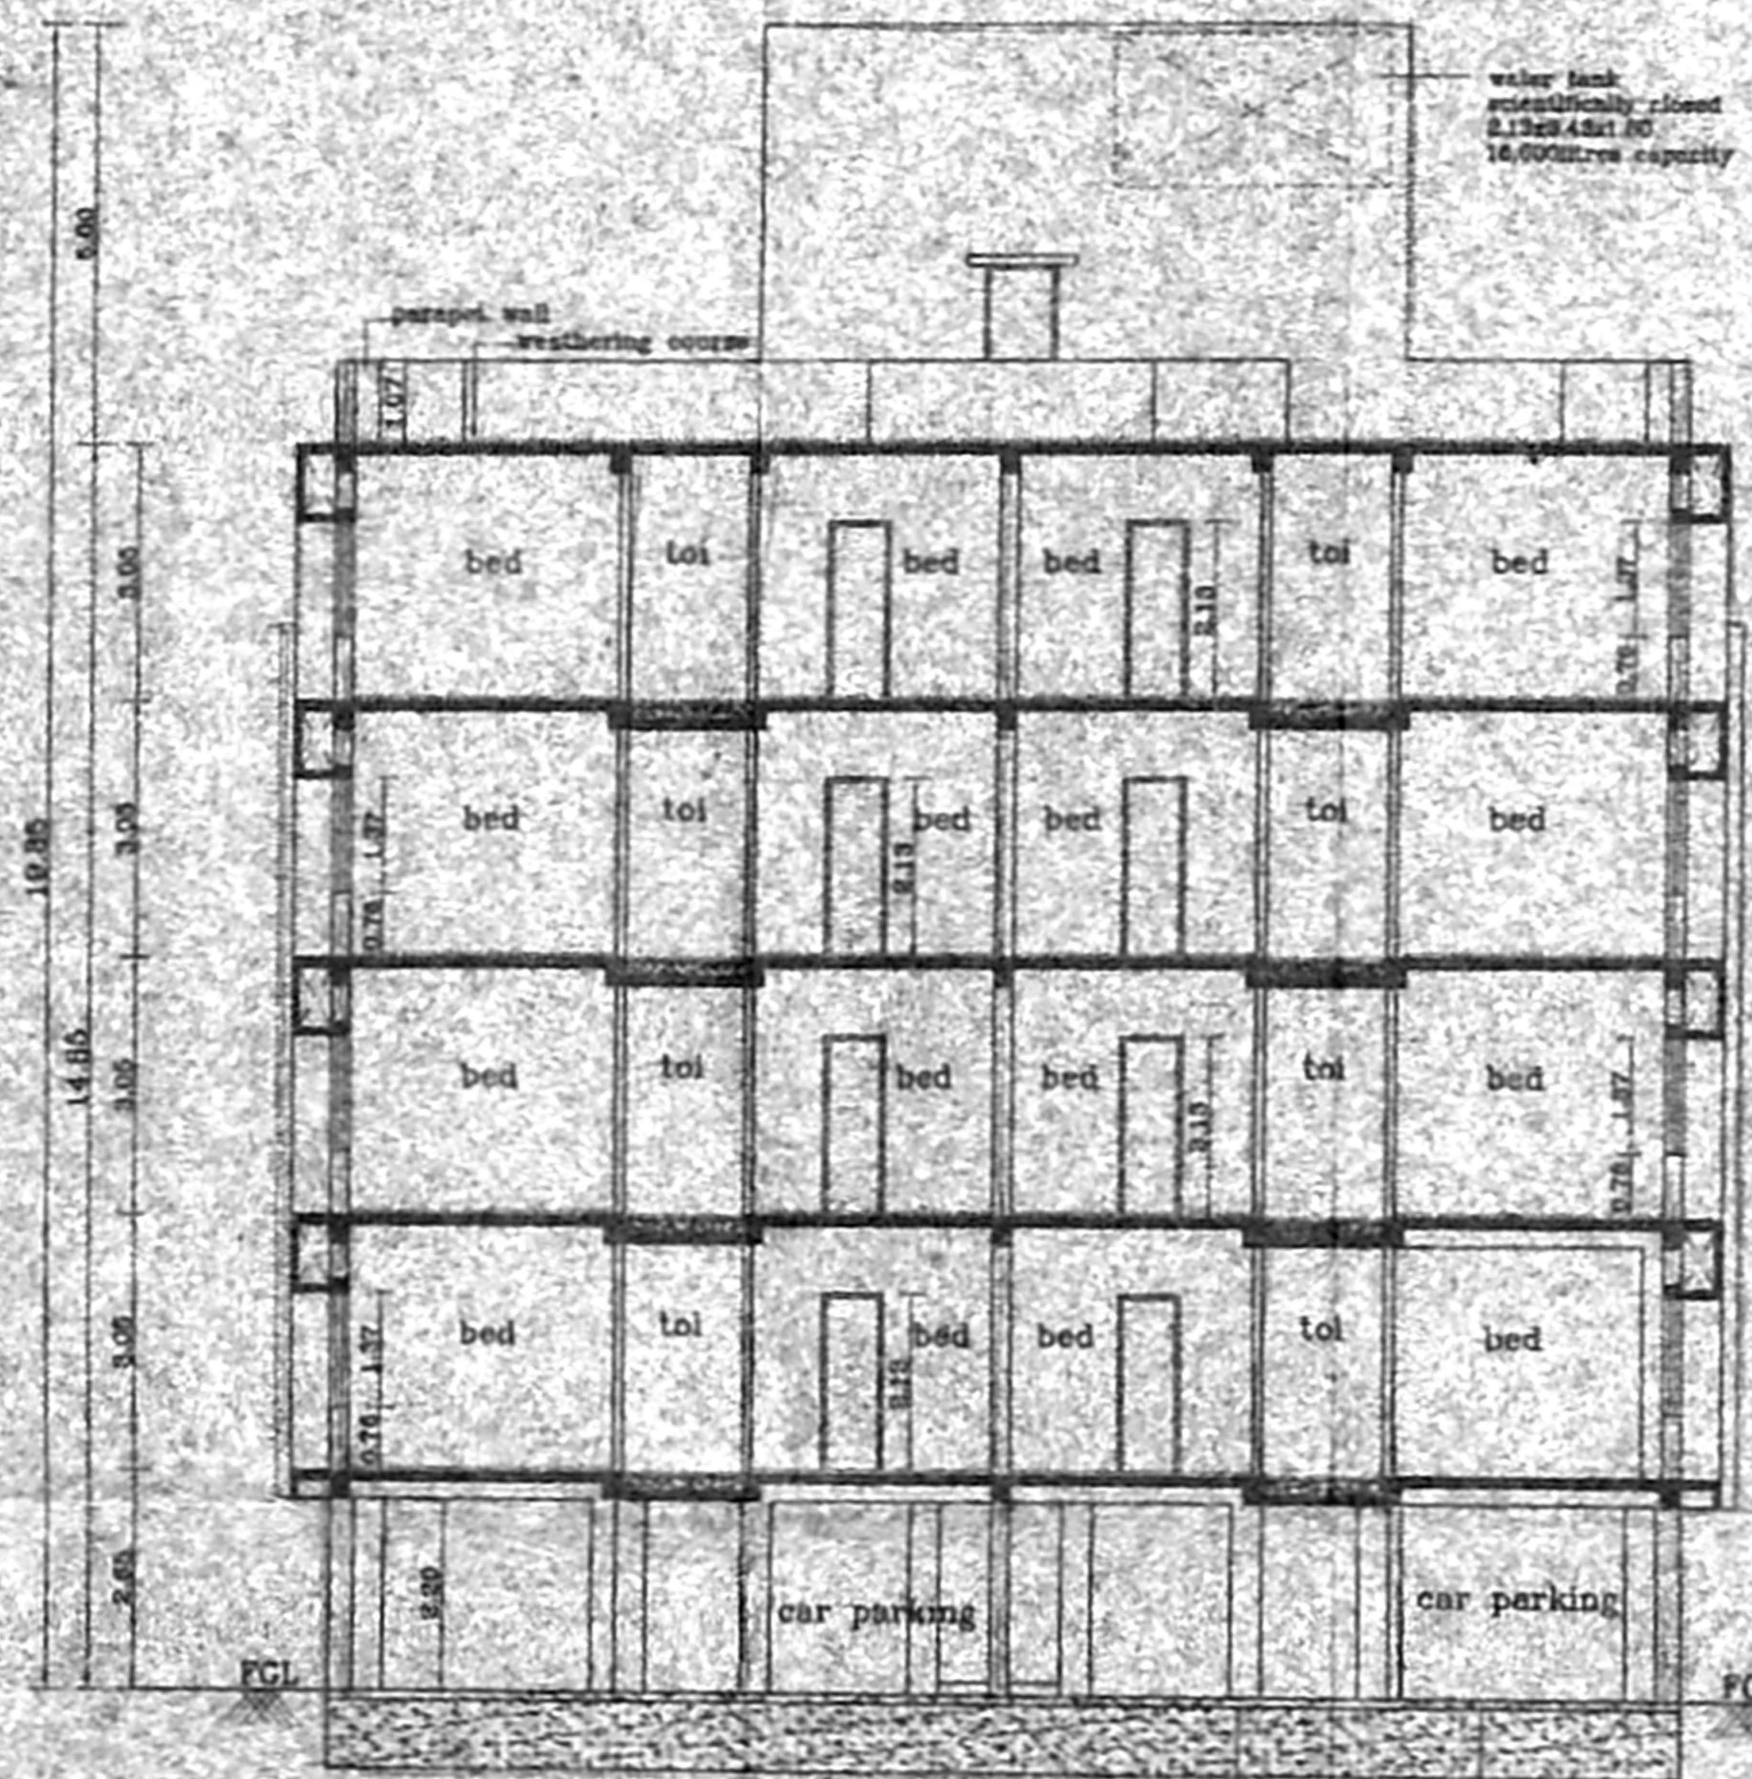

**SECTION "AA"
BLOCK-C**

**PROPOSED RESIDENTIAL FLATS
AT S.NOS 96/3B, 99/2B, 100/1(pt)
100/2(pt) & 100/3 OF NOLAMBUR
VILLAGE, AMBATTUR TALUK,
THIRUVALLUR DISTRICT**

BLOCK-C	
SCALE : 1:100	DATE : 10-9-05
JOB NO : 933	DRAWN : R.M & K.R
SHEET NO: 5/5	

COLOUR INDEX
PROPOSED

R. Sathyanaarayana
APPLICANT'S SIGNATURE

ARCHITECT
R.SATHYANARAYANA, barch, aia

R. SATHYANARAYANA, B.ARCH., A.I.A.
REGISTERED ARCHITECT
COUNCIL OF ARCHITECTURE
CA/86/9895
NO. 55 (OLD U-12) 4th MAIN ROAD
ANNA NAGAR, CHENNAI-600 046

செயல்பாட்டு விவரம்
 திட்ட எண்: 1/200/2015/25/1/100
 பணிகளின் விவரம்
 2. மூலக்கட்டிடம்
 சென்னை - 600 008


Equipment Schedule (Civil)

Sl. No.	Tag No.	Name of the unit	Capacity in Meters
1	T-1010	Collection Tank	3.0 x 4.5m (L) x 0.9M (B)
2	T-1020	Treated Effluent Tank	3.0 x 3.0m (L) x 0.9M (B)
3		M.C.C. Room	2.0 x 1.8m (L) x 1.8m (B)

Equipment Schedule (Mechanical)





Sl. No.	Tag No.	Name of the unit	No.	Capacity
1	TP-1	Rear Storage Transfer pumps	2	2.0 cum/hr @ 150cm
2	DMF	Dual Media Filter	1	2.0 cum/hr
3	CCR	Carbon Oxidation Reactor	1	2.0 cum/hr
4	TP-2	Treated Effluent Transfer Pumps	1	2.0 cum/hr @ 150cm
5	C.A.	Compressed Air	1	100cm x 1HP

SEWAGE TREATMENT PLANT GENERAL FLOW CHART

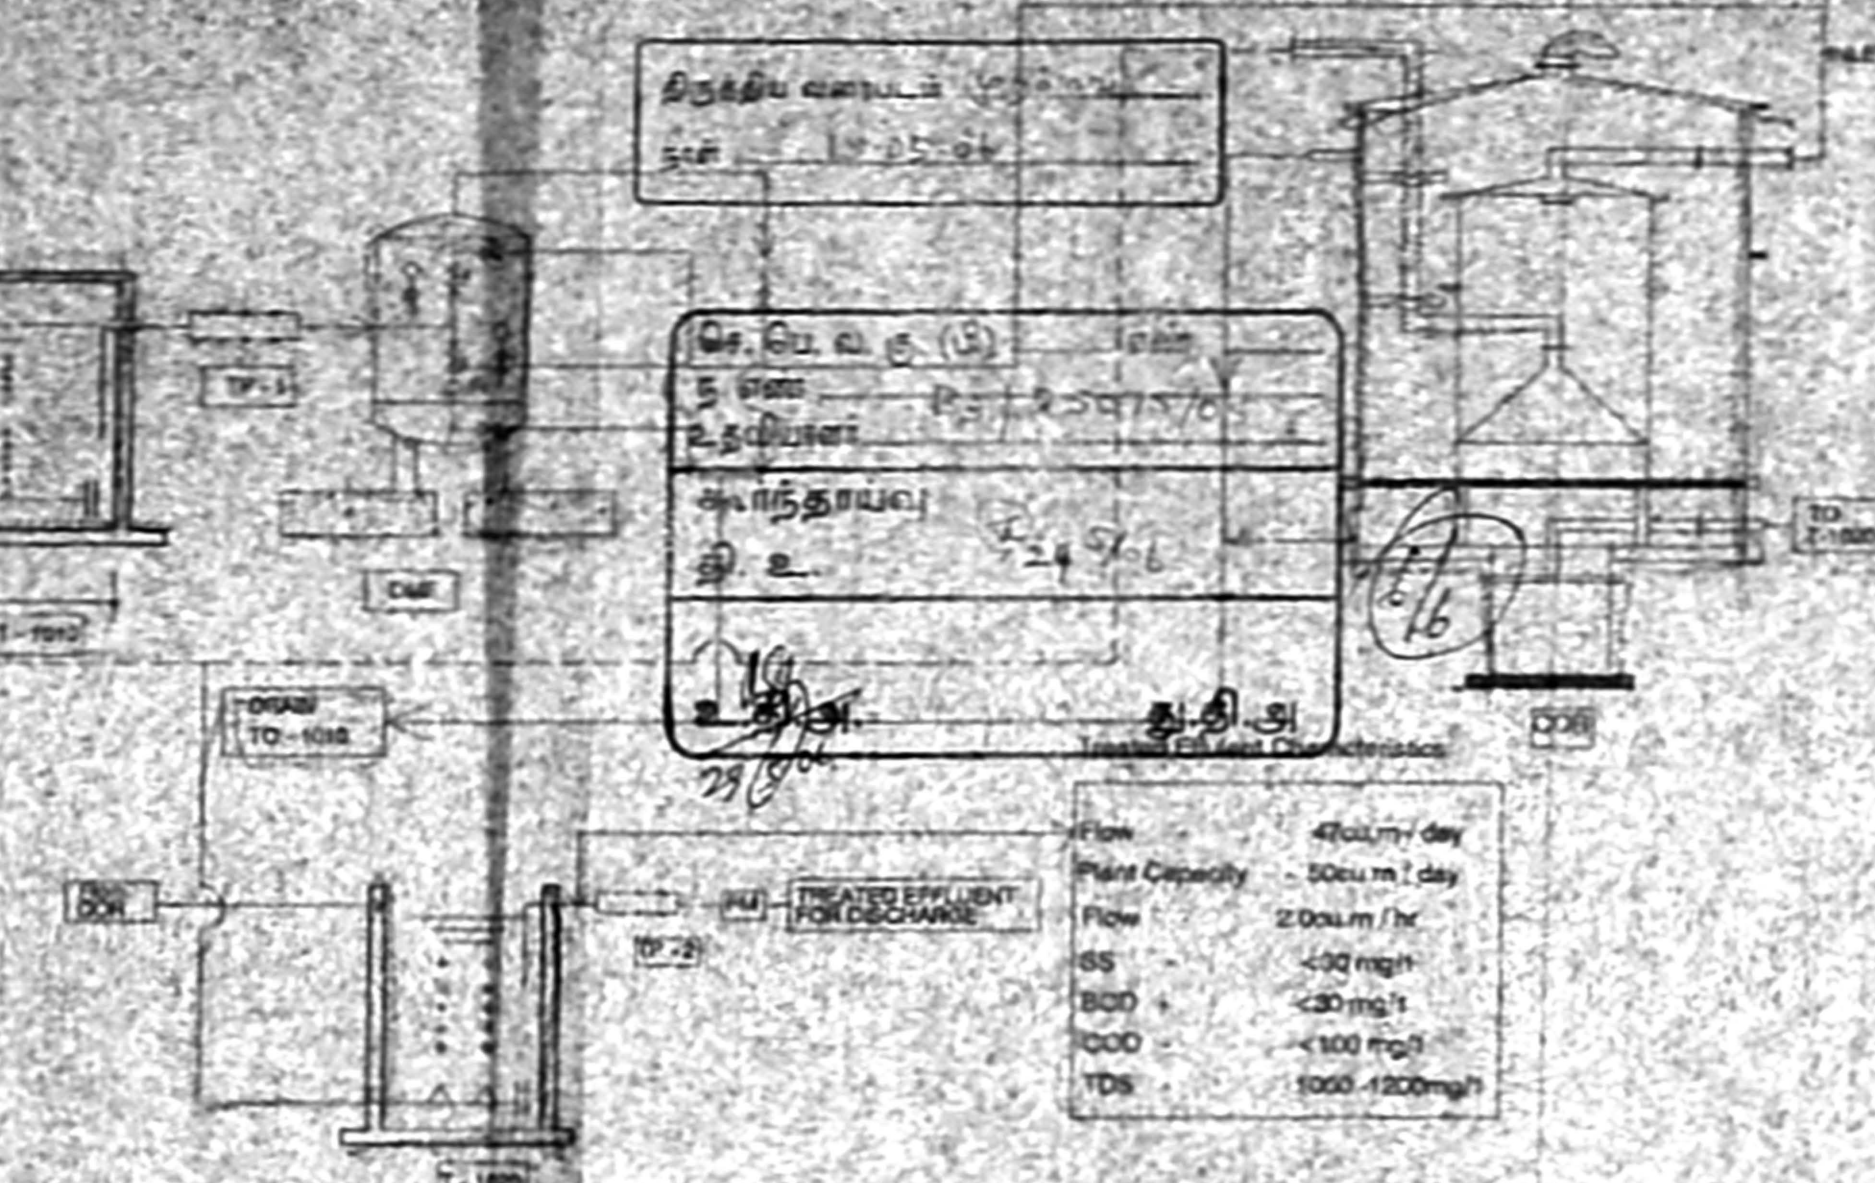

Treated Effluent Characteristics

Flow	4200 m ³ /day
Plant Capacity	50 cum/day
Flow	200 cum/hr
SS	< 30 mg/l
BOD	< 30 mg/l
COD	< 100 mg/l
TDS	1000-1200 mg/l

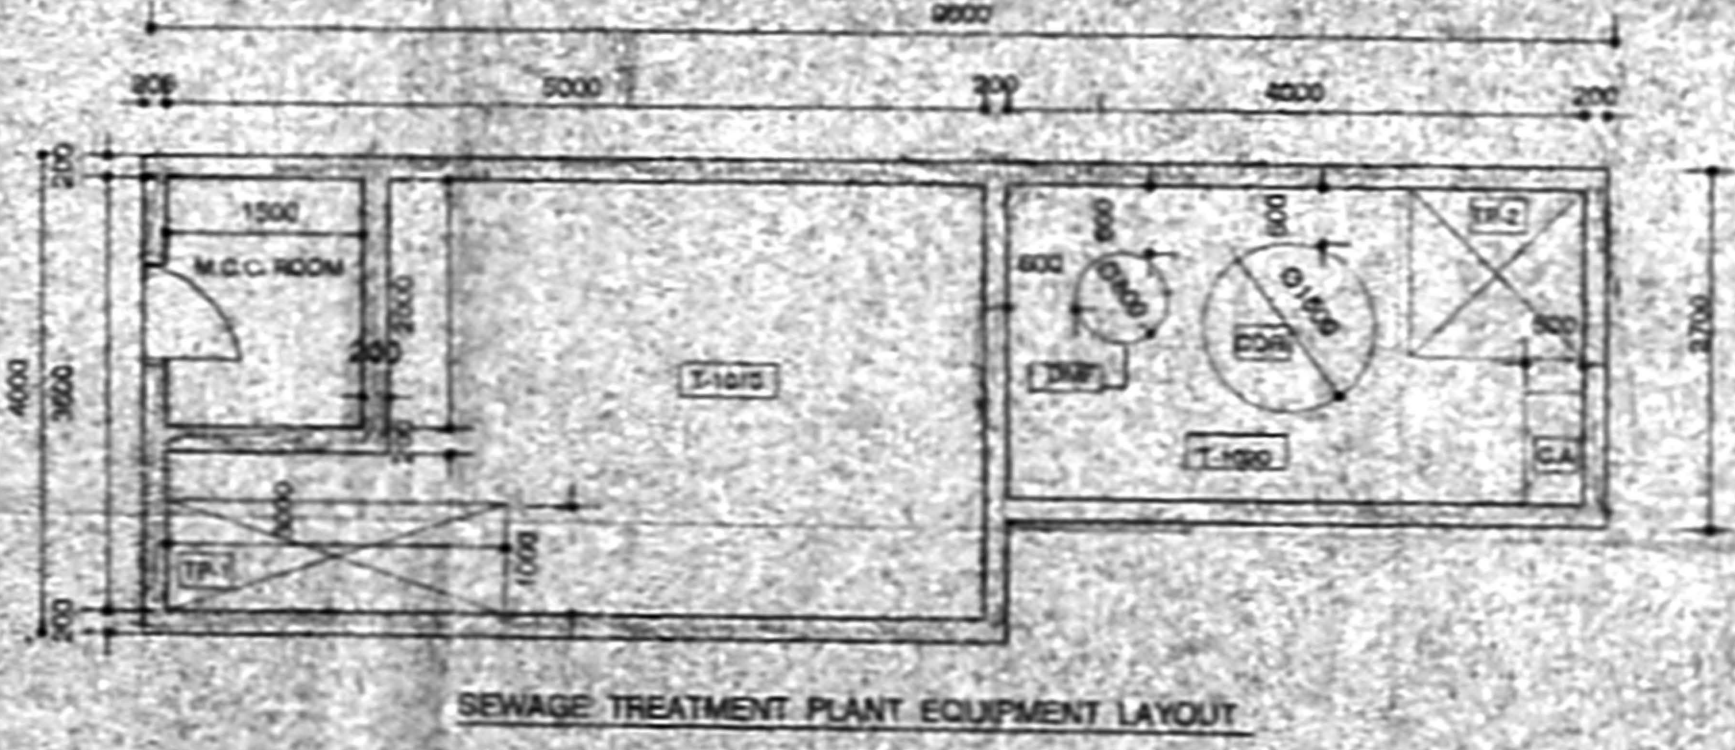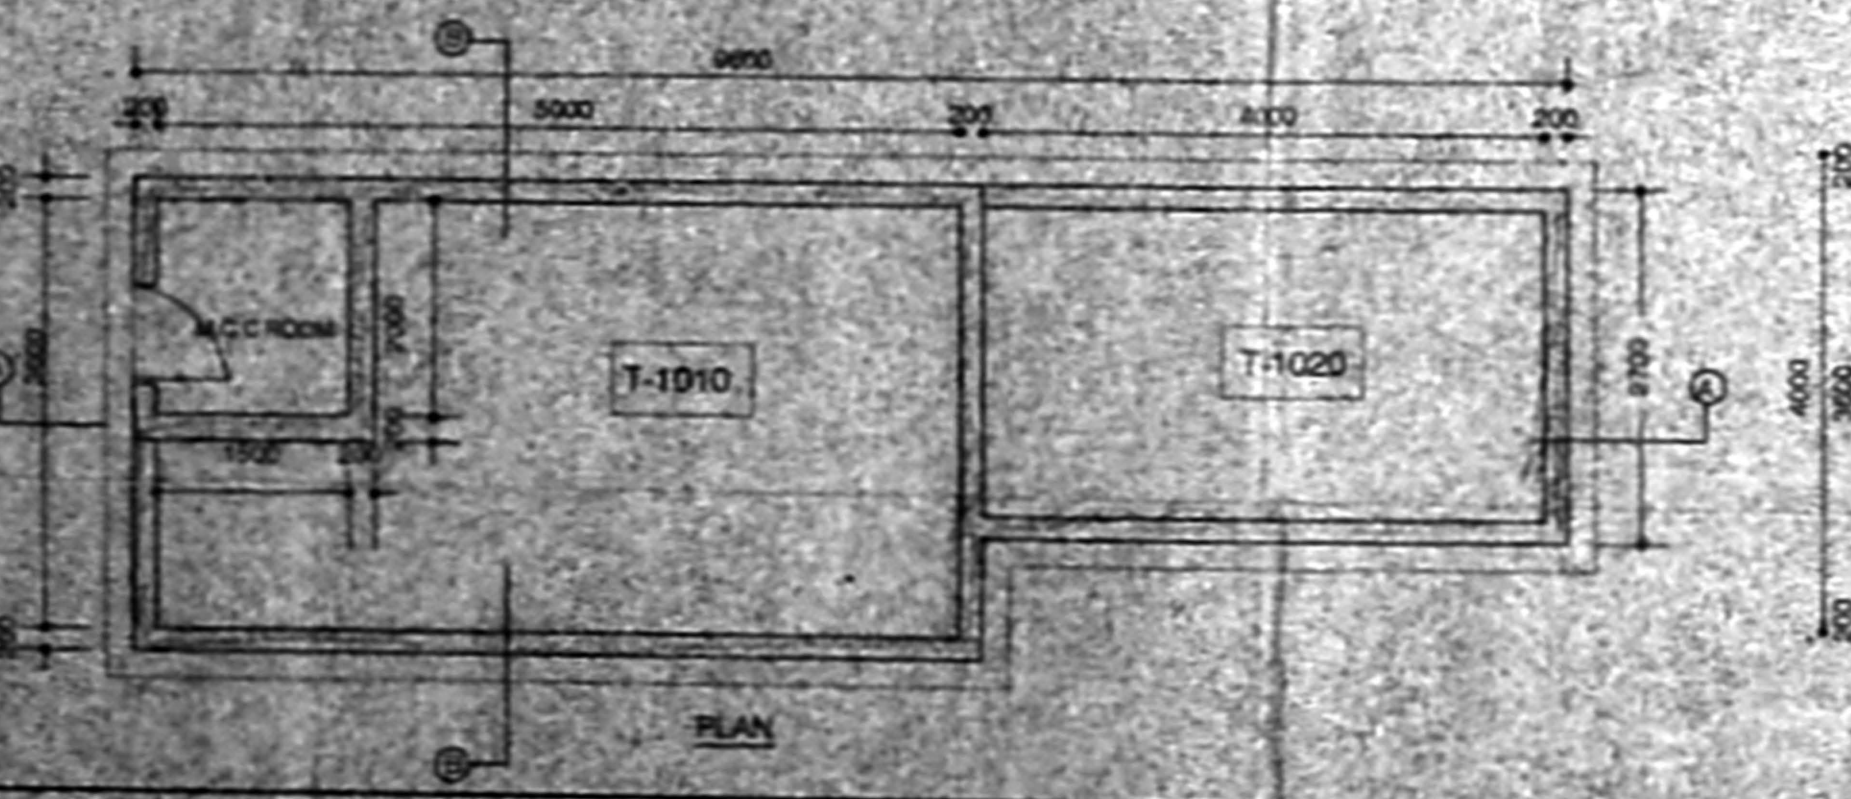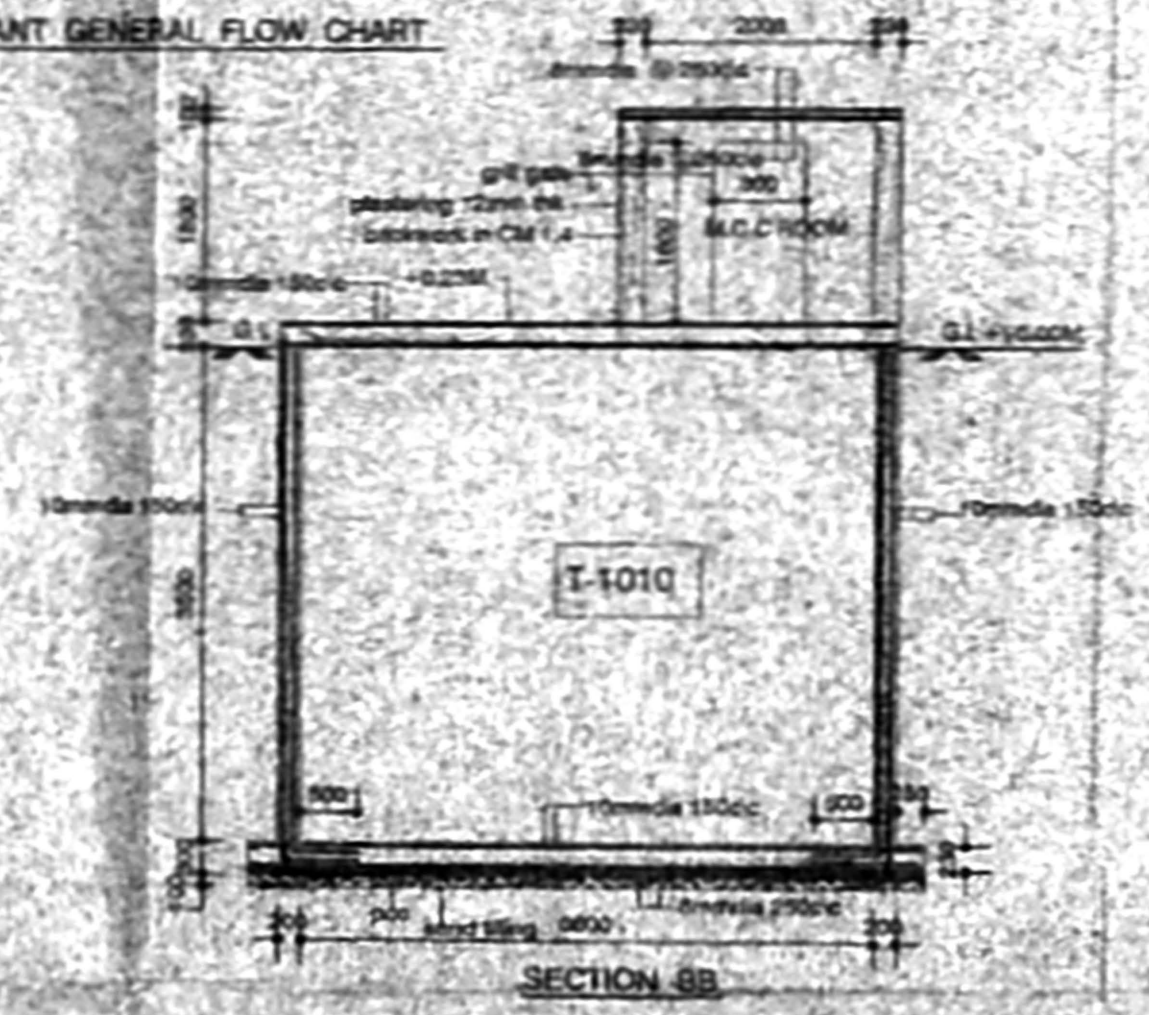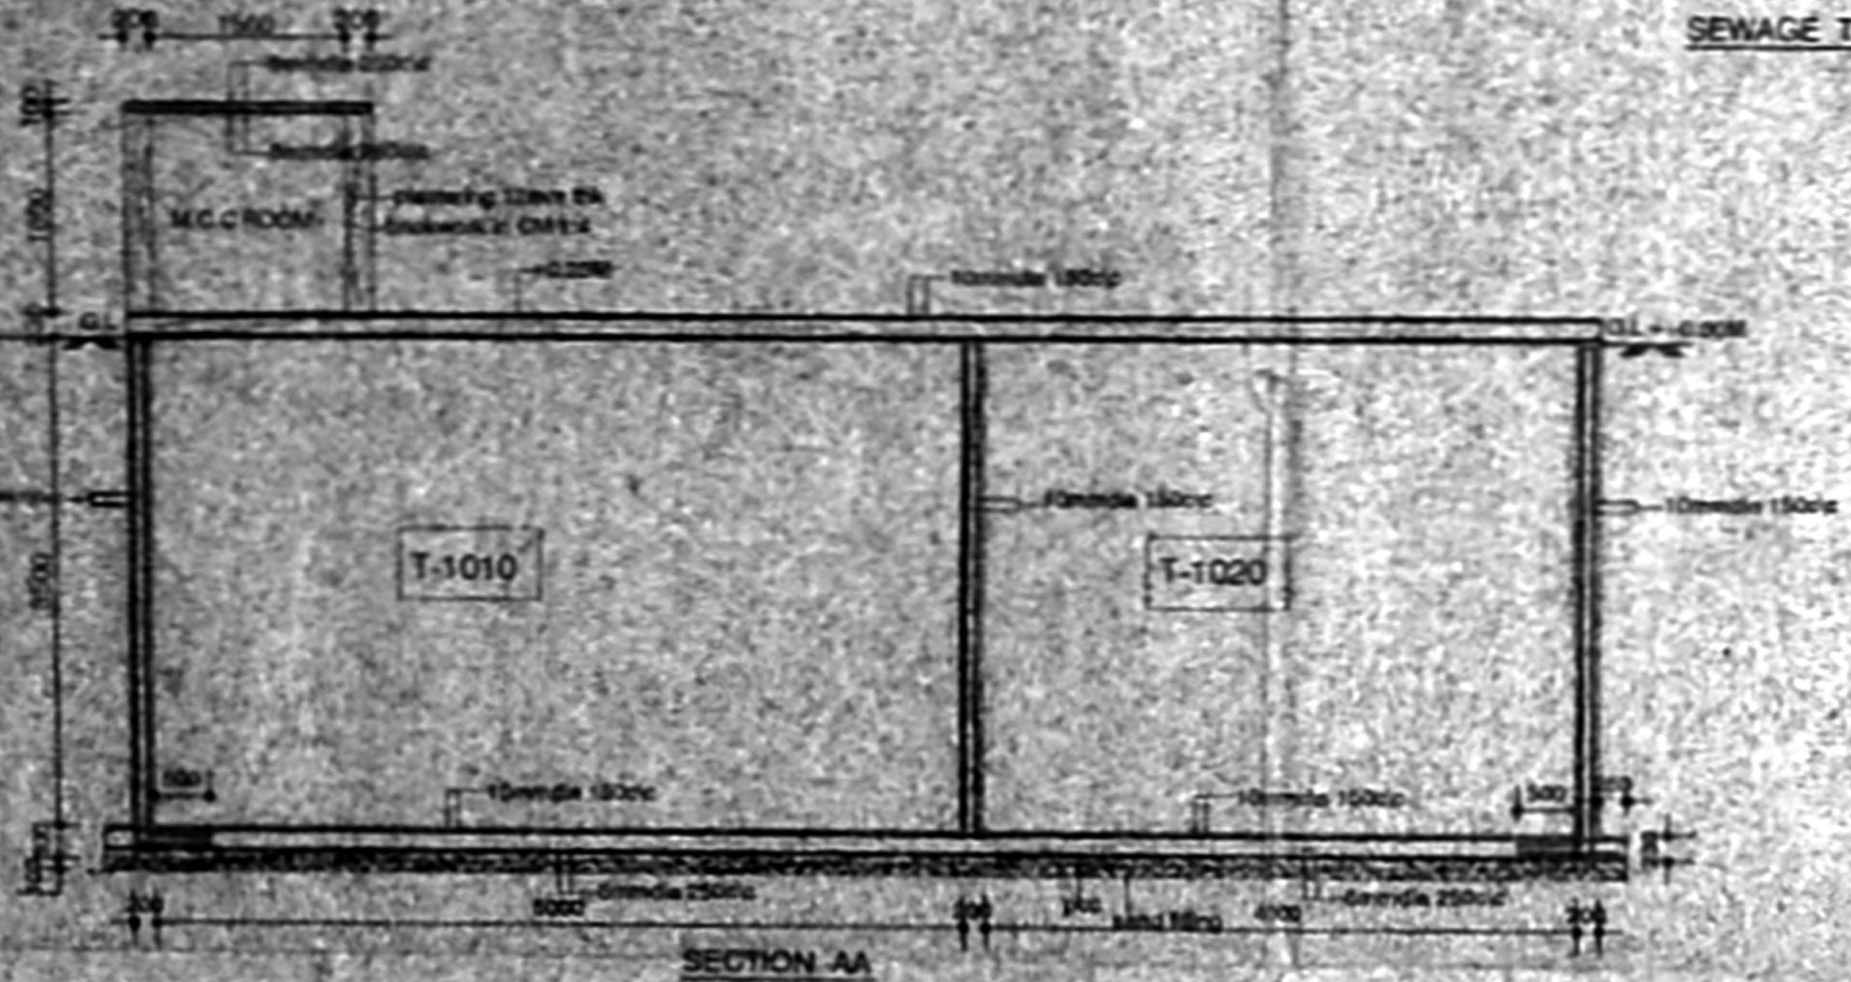

LEGEND

Symbol	Abbreviation
T	Tank
TP	Transfer Pump
TDS	Total Dissolved Solids
SS	Suspended Solids
BOD	Bio Chemical Oxygen Demand
COD	Chemical Oxygen Demand
DMF	Dual Media Filter
DMV	Dual Media Valve
W.P.	Working Pump
N.P.V.	Non-Return Valve
D.V.	Diaphragm Valve
FM	Flow Meter
SD	Scum Cap Diffuser

62x44

SHEET NO. 5A

PROPOSED RESIDENTIAL FLATS
 AT S.NOS. 98/3B, 99/2B, 100/1(p)
 100/2(p) & 100/3 OF NOLAMBUR VILLAGE,
 AMBATUR TALLIK, THIRUVALLUR DISTRICT

SCALE: 1:100 DATE: 12-08-08

PROPOSED

R. Sathyanarayana
 APPLICANT'S SIGNATURE

ARCHITECT

R. SATHYANARAYANA, B.A.R.C.H. A.I.T.A.
 REGISTERED ARCHITECT
 COUNCIL OF ARCHITECTURE
 CA/86/9895
 NO-55 (OLD U-12) 4th MAIN ROAD,
 ANNA NAGAR, CHENNAI 600 040.