

**அலுவலகப் படி**


புள்ளி வரைபட அனுமதி எண்  
 B/Spd. 21/19/4 A/16/2006  
 ஒப்பளிக்கப்பட்டது  
 உறுப்பினர் செயலருக்காக  
 சென்னைப் பெருநகர் வளர்ச்சிக் குழுமம்  
 சென்னை - 600 008.

திருத்திய வரைபடம் (சுட்டி) எண்  
 நாள் 19-03-06


செ. பெ. வ. கு. (பி) எண்  
 ந. எண் 097-07-05/05  
 உதவியாளர்

கூர்ந்தாய்வு 3/4  
 தி. உ.


உ. தி. அ. து. தி. அ.

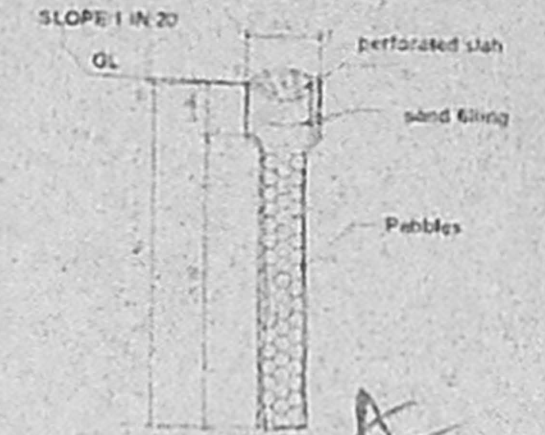


RAIN WATER HARVESTING THROUGH DEFUNCT BORE WELL

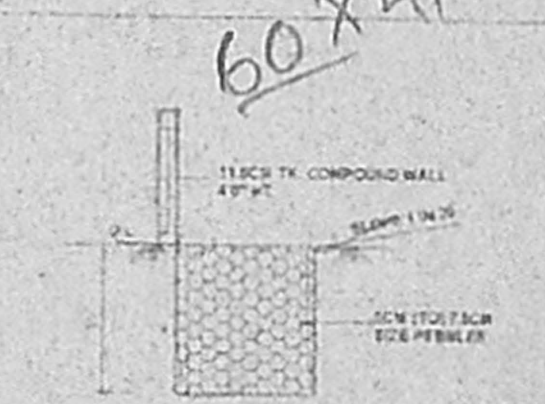

DETAIL OF PEBBLE BED

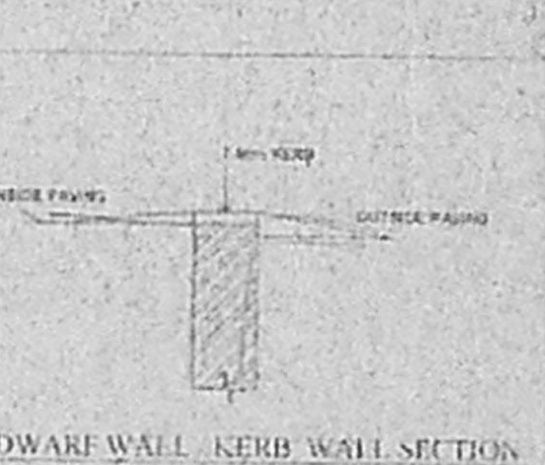

DWARF WALL / KERB WALL SECTION

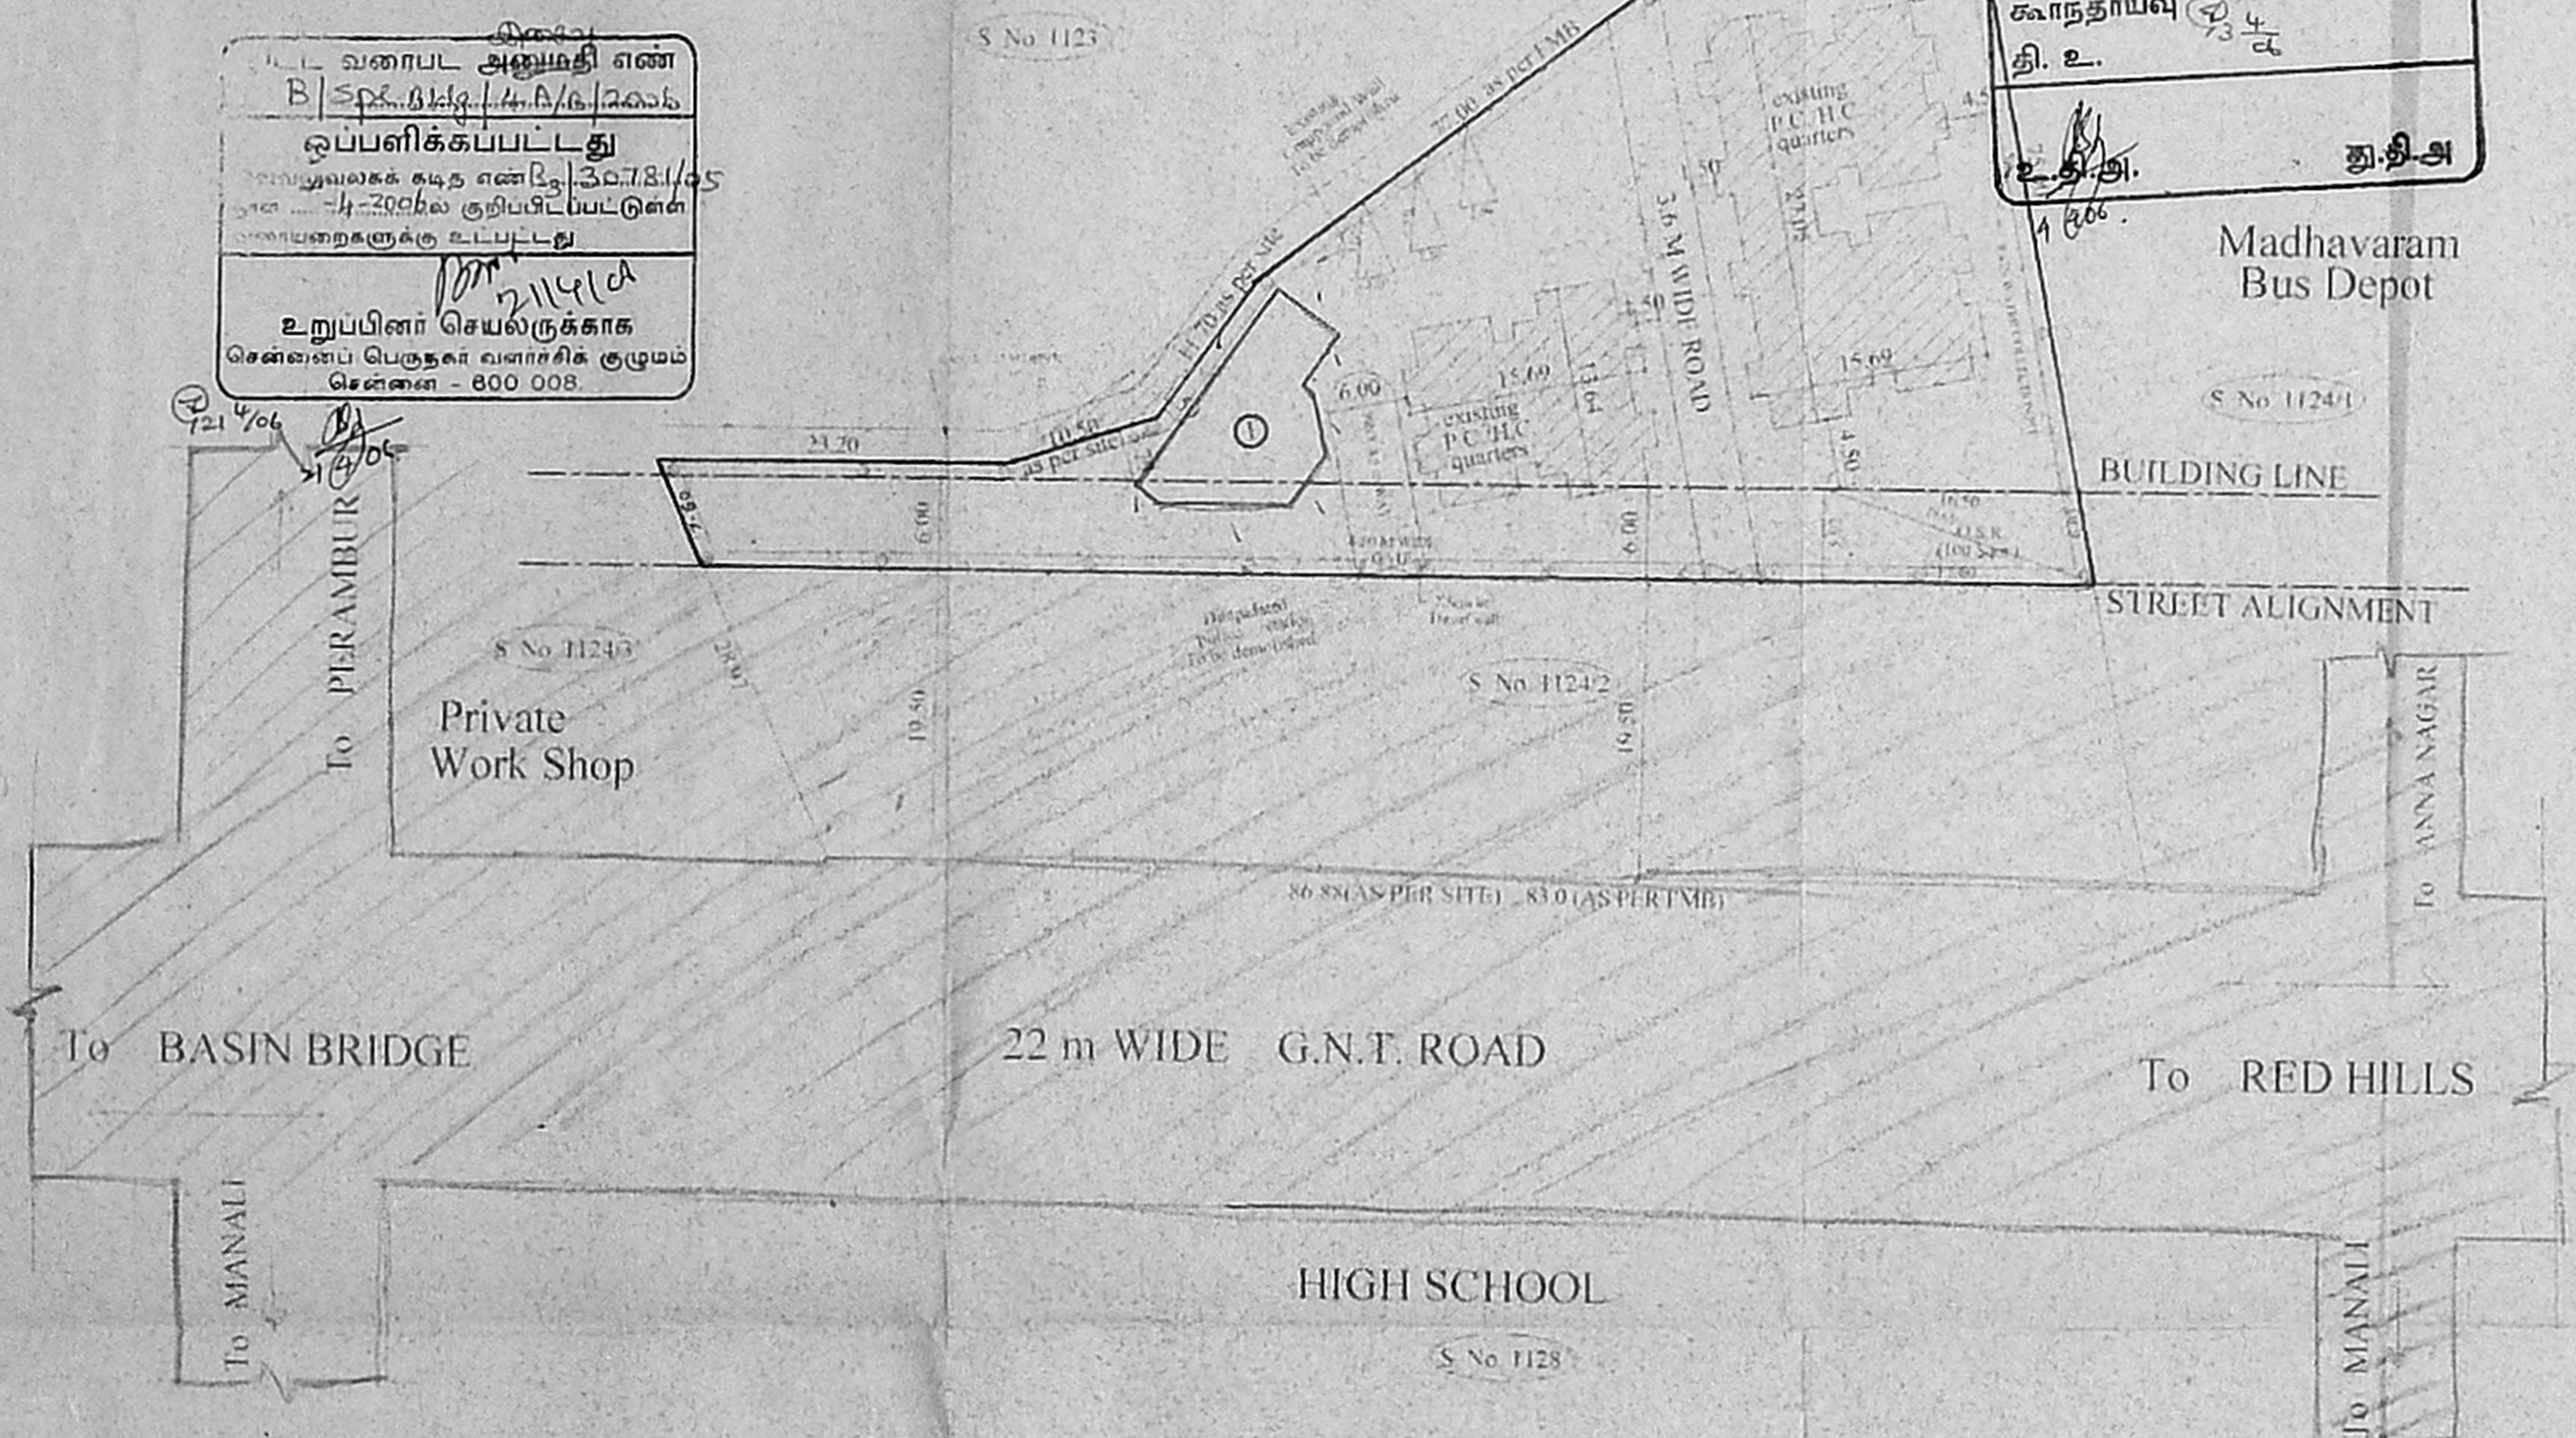

Madhavaram Bus Depot

S No 1124/1

BUILDING LINE

STREET ALIGNMENT

Private Work Shop

22 m WIDE G.N.T. ROAD

HIGH SCHOOL

O.S.R.	
O.S.R. AREA REQUIRED (10% OF TOTAL SITE AREA)	100.00 Sqm.
O.S.R. AREA PROVIDED	100.00 Sqm.


BLOCKS NO.	TYPE OF BUILDING	NO. OF FLOORS	DRG. NO.	AREA SQ.M.	SITE AREA (including area situated for road widening)
1	P.C.H.C. POLICE STATION	3	DRG 124/05	322.26	2250.00
TOTAL				322.26	

**MADHAVARAM**  
 PROPOSED POLICE STATION  
 SURVEY No. 1124-2  
 VILLAGE MADHAVARAM VILLAGE  
 TOWN TALUK AMBAITUR  
 DISTRICT THIRUVALLUR


SUPERINTENDING ENGINEER  
 FAMILIARIZATION & SURVEY CORPORATION LT  
 Green-I License Building Surveyor  
 Corporation of Chennai-101/2002-0  
 Licensed Surveyor

76  
 Deputy Commissioner of Police  
 Head Quarters Greater Chennai,  
 Egmore, Chennai-600 008




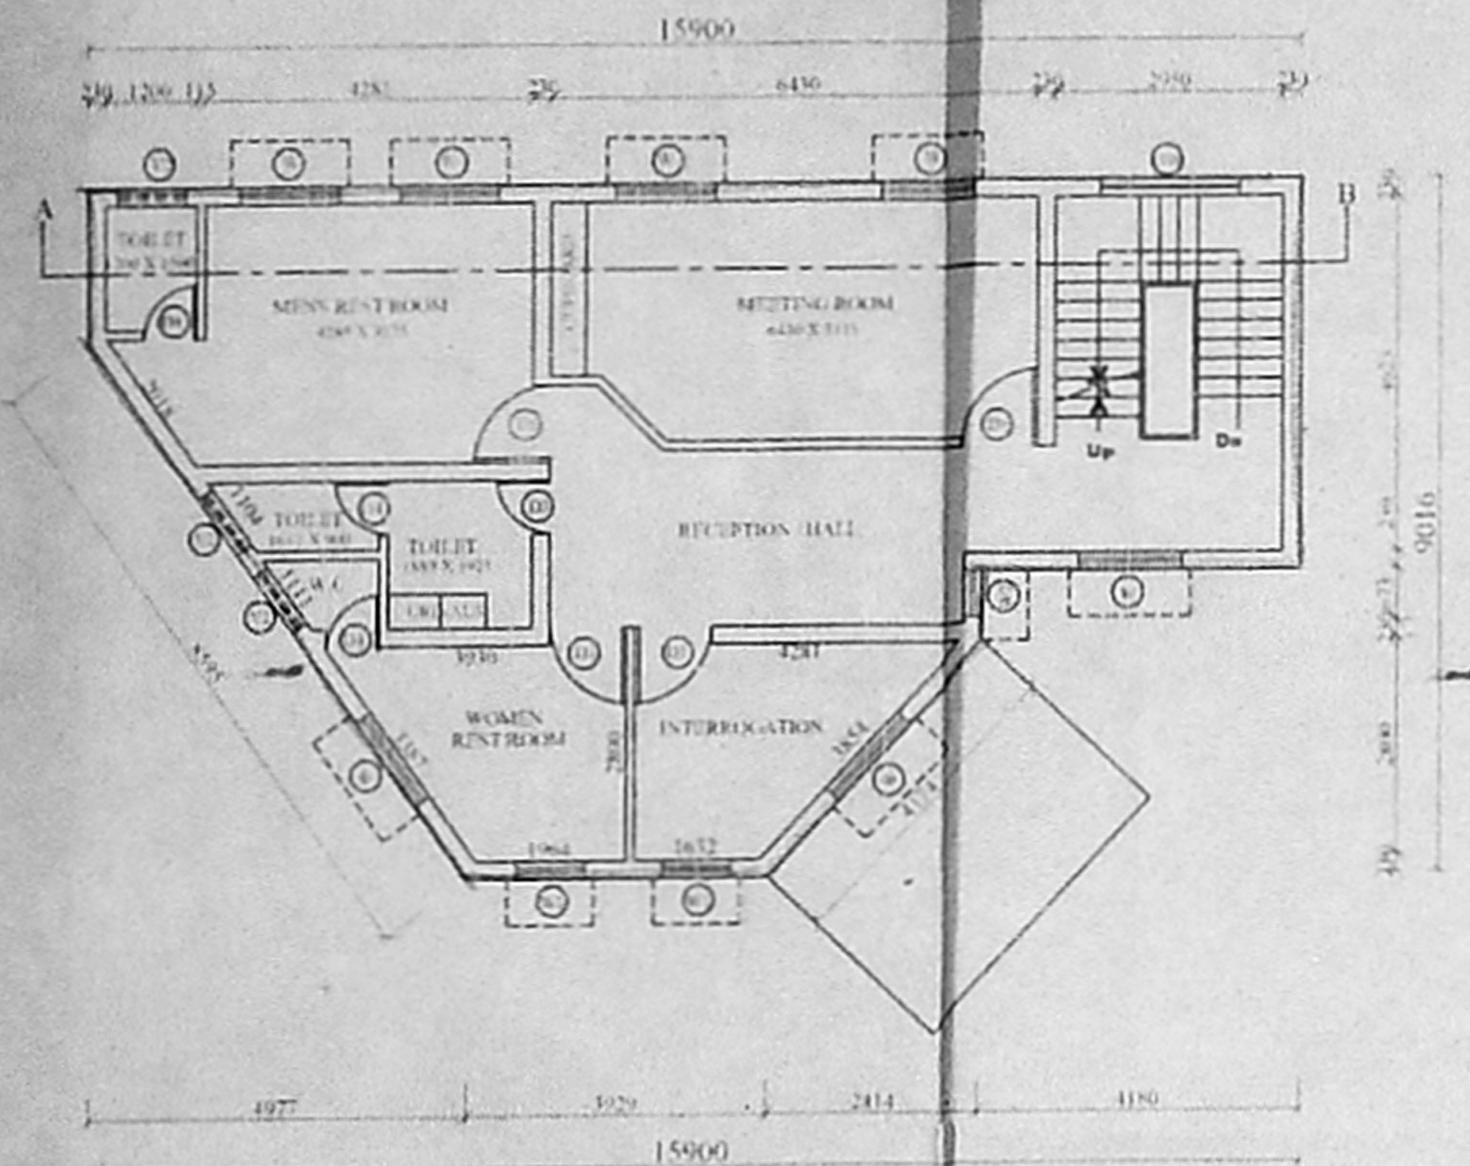


SECOND FLOOR PLAN

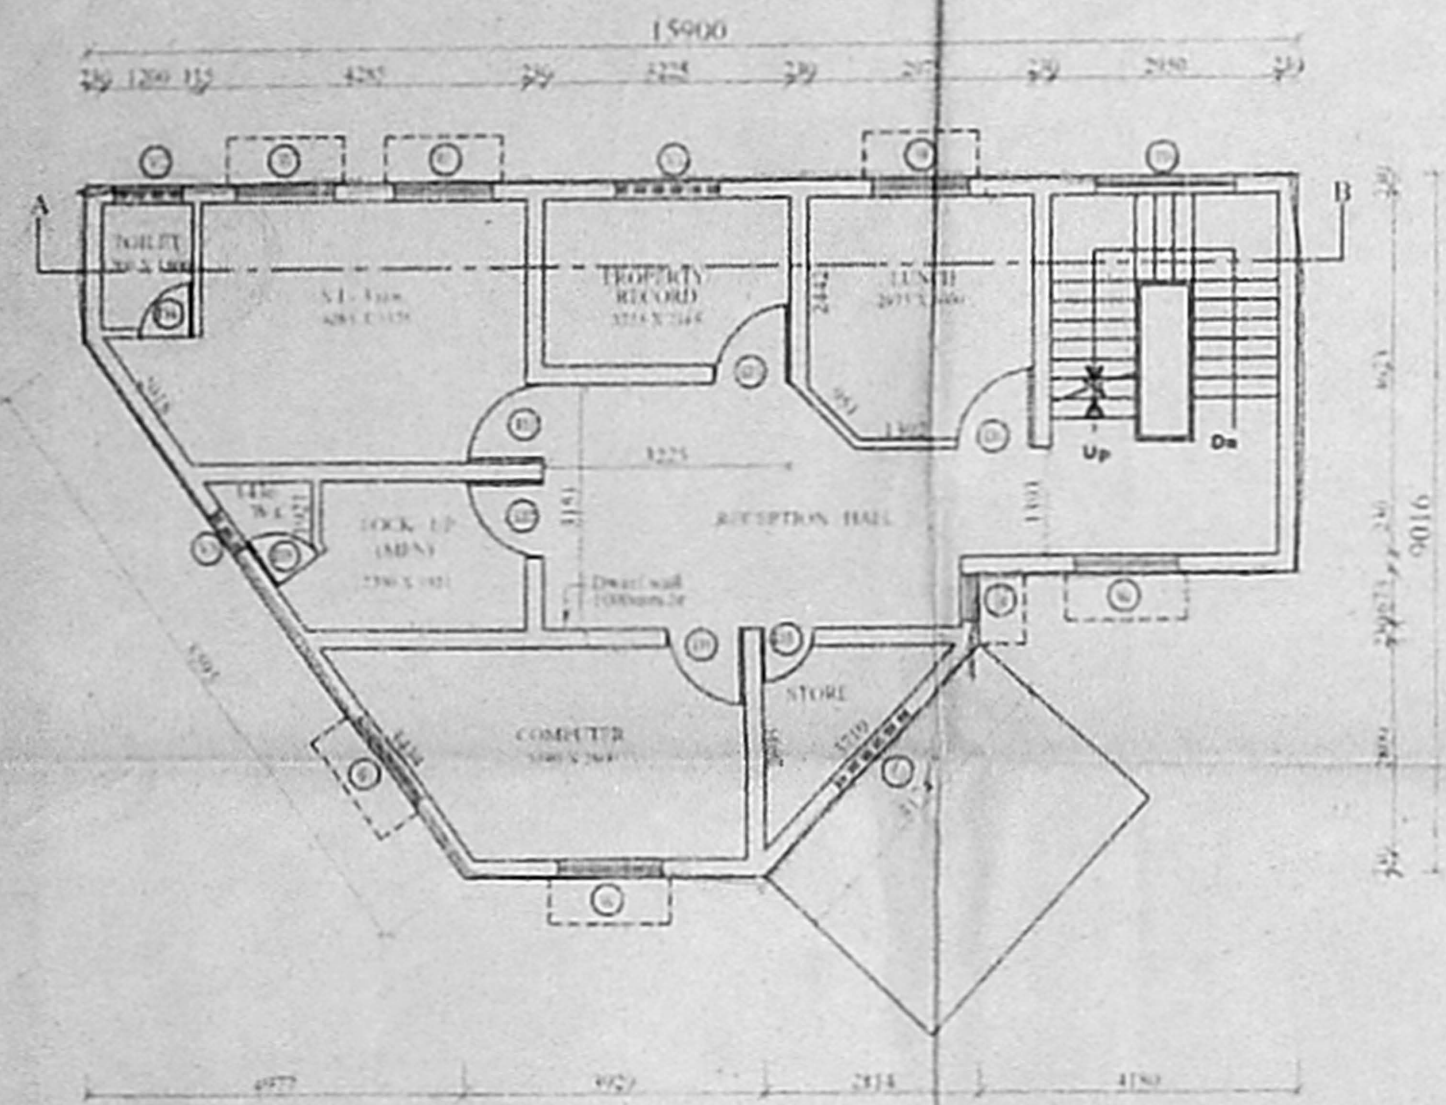


FIRST FLOOR PLAN

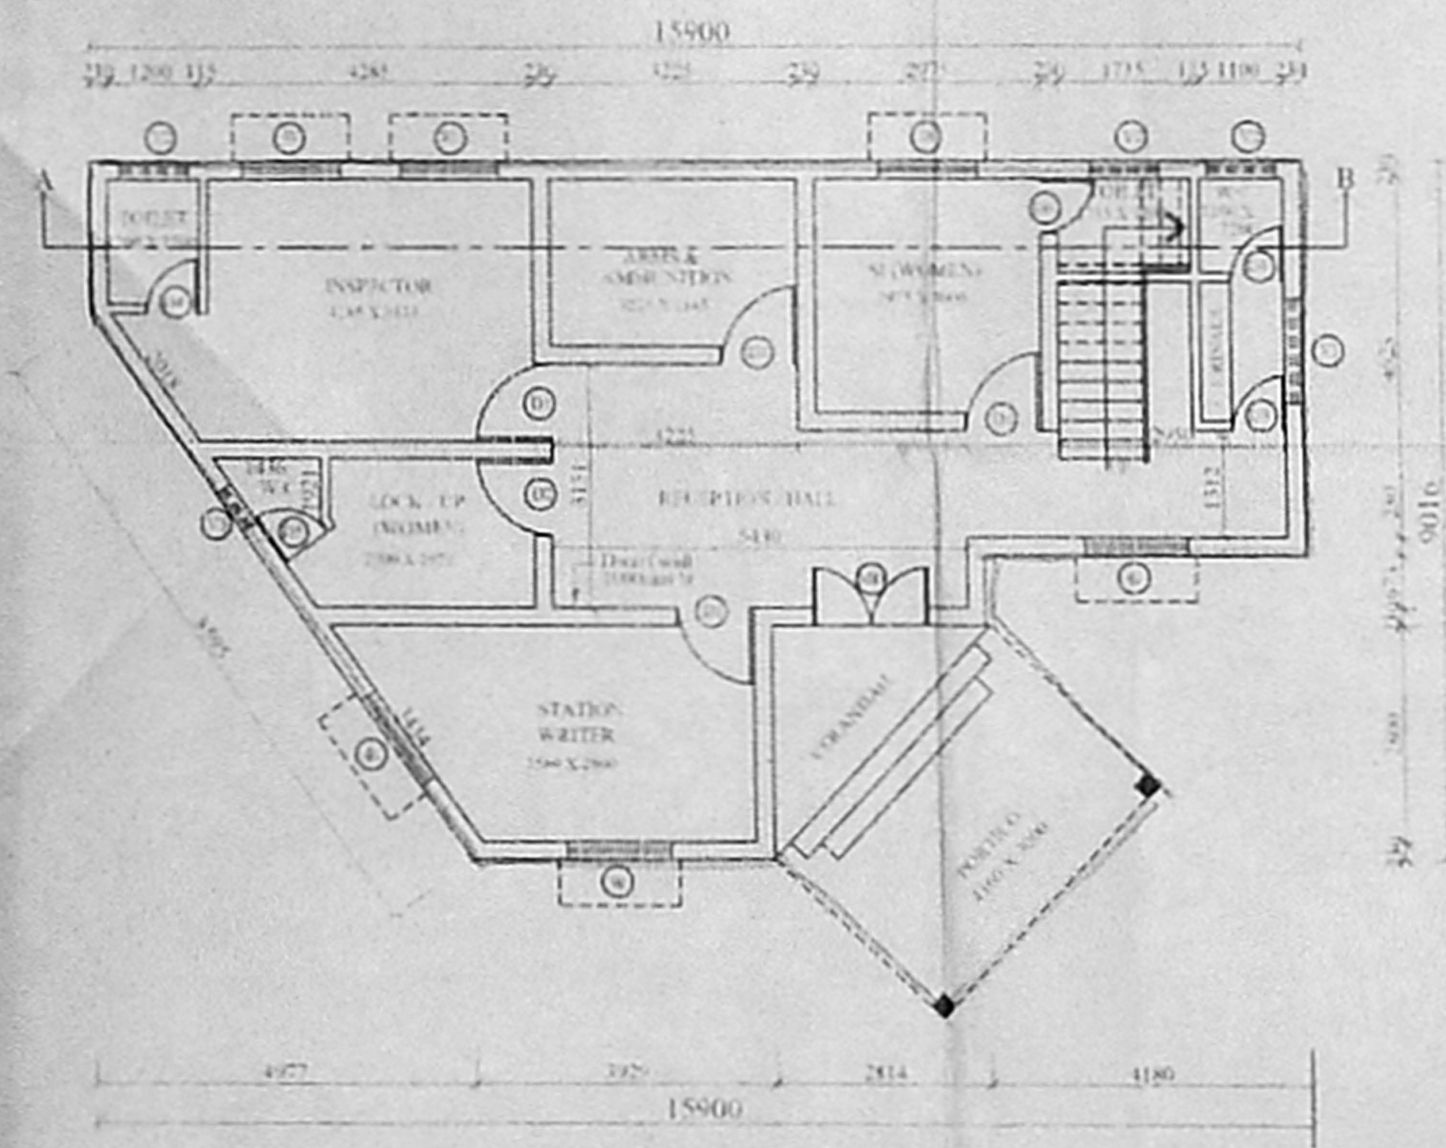


GROUND FLOOR PLAN

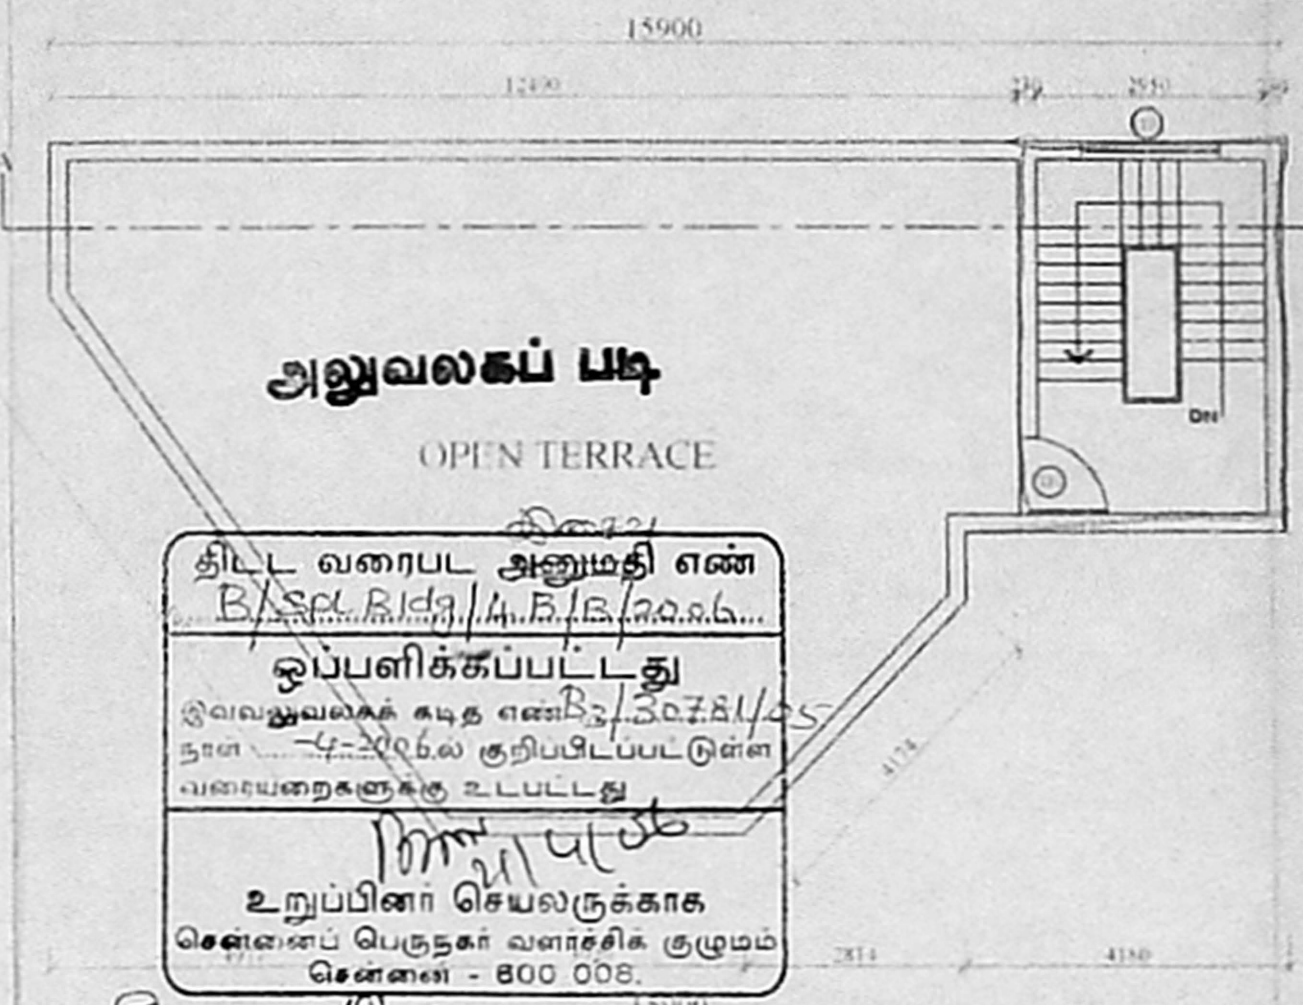

TERRACE FLOOR PLAN

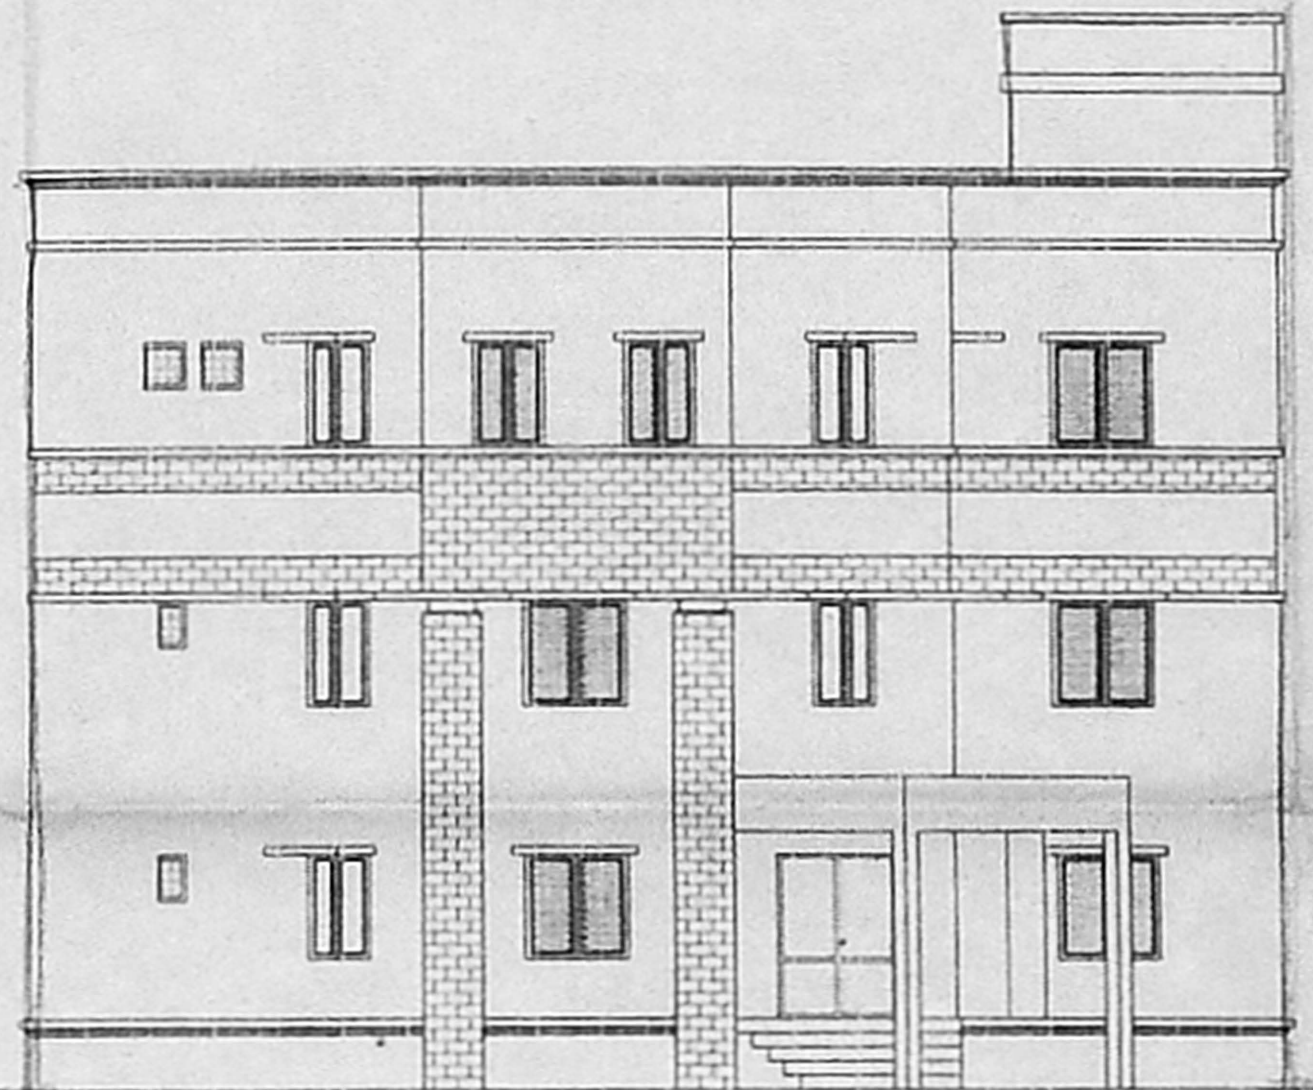

ELEVATION

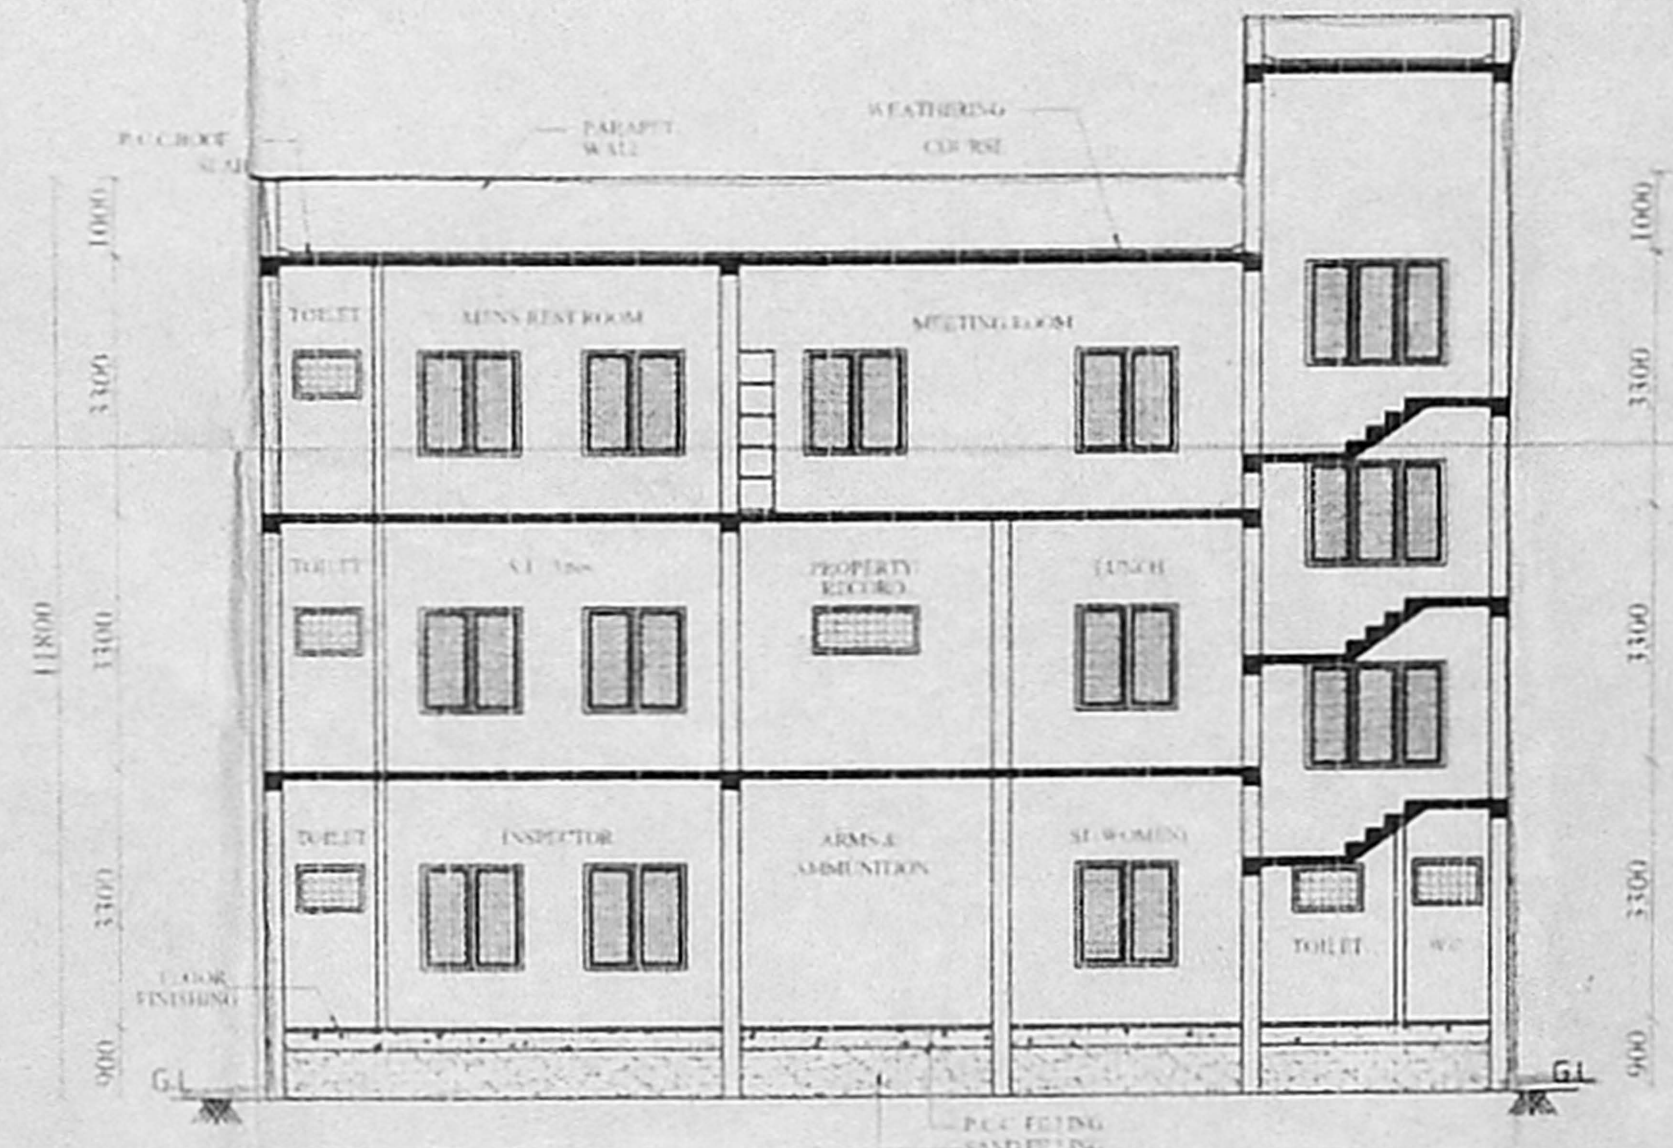

SECTION - AB

திட்ட வரைபட அனுமதி எண்  
B/Sect. Bldg./M.B./E./2024/25  
ஒப்பளிக்கப்பட்டது  
இவ்வலுவலகக் கட்டிட எண் B/3078/25  
நாள் 4-2006ல் குறிப்பிடப்பட்டுள்ள  
வரையறைகளுக்கு உட்பட்டது  
உறுப்பினர் செயல்துக்காக  
சென்னைப் பெருநகர் வளர்ச்சிக் குழுமம்  
சென்னை - 600 005.

திருத்திய வரைபடம் முதலமைச்சர்  
நாள்: 18-03-06

செ. பெ. வ. கு. (பி) எண்  
ந. எண்: 23/3078/25  
உதவியாளர்:  
கார்த்தாய்ய  
தி. உ.  
கு.தி.அ.

LICENSED SURVEYOR  
SUPERINTENDING ENGINEER  
TAMILNADU POLICE HOUSING CORPORATION LTD.  
Class-1 Licensed Building Surveyor  
Corporation of Chennai No. 161/2002-03

APPLICANT  
28/  
DY. SUPERINTENDING ENGINEER OF POLICE  
(HEAD QUARTERS)  
EDMUNDS CHENNAI

JOINERY SCHEDULE			
MD	DOOR	1500 X 2100	T.W.FRAMED DOOR WITH T.W.PANELLED SHUTTERS
O1	DOOR	1000 X 2100	R.C.C.FRAMED DOOR WITH CEMENT PARTICLE BOARD SHUTTERS
D2	DOOR	1000 X 2100	DOORS WITH IRON BARS & MS FLATS
D3	DOOR	750 X 2100	R.C.C.FRAMED DOOR WITH CEMENT PARTICLE BOARD SHUTTERS
D4	DOOR	750 X 2100	P.V.C.DOOR WITH PVC FRAME
D5	DOOR	750 X 1350	P.V.C.DOOR WITH PVC FRAME
D6	DOOR	750 X 1900	P.V.C.DOOR WITH PVC FRAME
W	WINDOW	1350 X 1350	STEEL FRAMED GLAZED WINDOW WITH MS GRILLS
W1	WINDOW	900 X 1350	STEEL FRAMED GLAZED WINDOW WITH MS GRILLS
W2	WINDOW	600 X 1350	STEEL FRAMED GLAZED WINDOW WITH MS GRILLS
V1	VENTILATOR	1350 X 600	STEEL FRAMED GLAZED VENTILATOR WITH MS GRILLS
V2	VENTILATOR	900 X 600	VENTILATOR WITH IRON BARS AND MS FLAT WITH EXPANDED METAL WELDED ON TO IT
V3	VENTILATOR	600 X 600	VENTILATOR WITH IRON BARS AND MS FLAT WITH EXPANDED METAL WELDED ON TO IT
GW	GLAZED WINDOW	1800 X 1350	GLAZED WINDOW WITH MS GRILL

SPECIFICATION	
FOUNDATION	B.W.FOOTING / R.C.C.COLUMN
SUPERSTRUCTURE	BRICK WORK IN C.M 1:5
ROOF	R.C.C.SLAB WITH SUITABLE REINFORCEMENT AND PROTECTED WITH WEATHERING COURSE
JOINERY	ALUMINIUM
FLOORING	MOSAIC FLOORING WITH CERAMIC TILE SKIRTING & RED OXIDE CERAMIC FLOORING FOR W.C WITH GLAZED TILES TO THE HEIGHT OF 450 MM.
CUPBOARD SLAB	IN R.C.C
PAINTING	CEMENT PAINT/LIME WASH FOR CEILING/ ENAMEL PAINT
PIPES/TAPS	P.V.C

AREA STATEMENT		
GROUND FLOOR	-	105.34 SQM
PORTICO (Hall Area)	-	6.24 SQM
FIRST FLOOR	-	105.34 SQM
SECOND FLOOR	-	105.34 SQM
TOTAL AREA	-	322.26 SQM
	( or )	3469.00 SQFT

- NOTE
1. STAIRCASE - TREAD-250 MM. RISER-178 MM.
  2. PLINTH HEIGHT 900 MM FROM NGL.
  3. SILL LEVEL 750 MM FROM FL.
  4. LINTEL HEIGHT 2100 MM FROM FLOOR LEVEL.
  5. ROOF HEIGHT 3300 MM (INCLUDE SLAB THK.)
  6. HEIGHT OF PARAPET WALL IN BALCONY, TERRACE ETC. IS 1000 MM.
  7. WIDTH OF SUNSHADE IS 600 MM.
  8. 20CM DEPRESSION SHOULD BE GIVEN FOR BATH & TOILET PORTION

**PROPOSED POLICE STATION AT MADHAVARAM (G+2)**

S.NO : 1124 / 2.  
VILLAGE : MADHAVARAM,  
BLOCK :  
TOWN / TALUK : AMBATTUR,  
DISTRICT : THIRUVALLUR.

Scale: 1:100  
Date: DD / 22/4 / 05

Site Engineer (Arch. Sec.)  
Site Engineer (Arch. Sec.)  
Chief Engineer