




FRONT ELEVATION

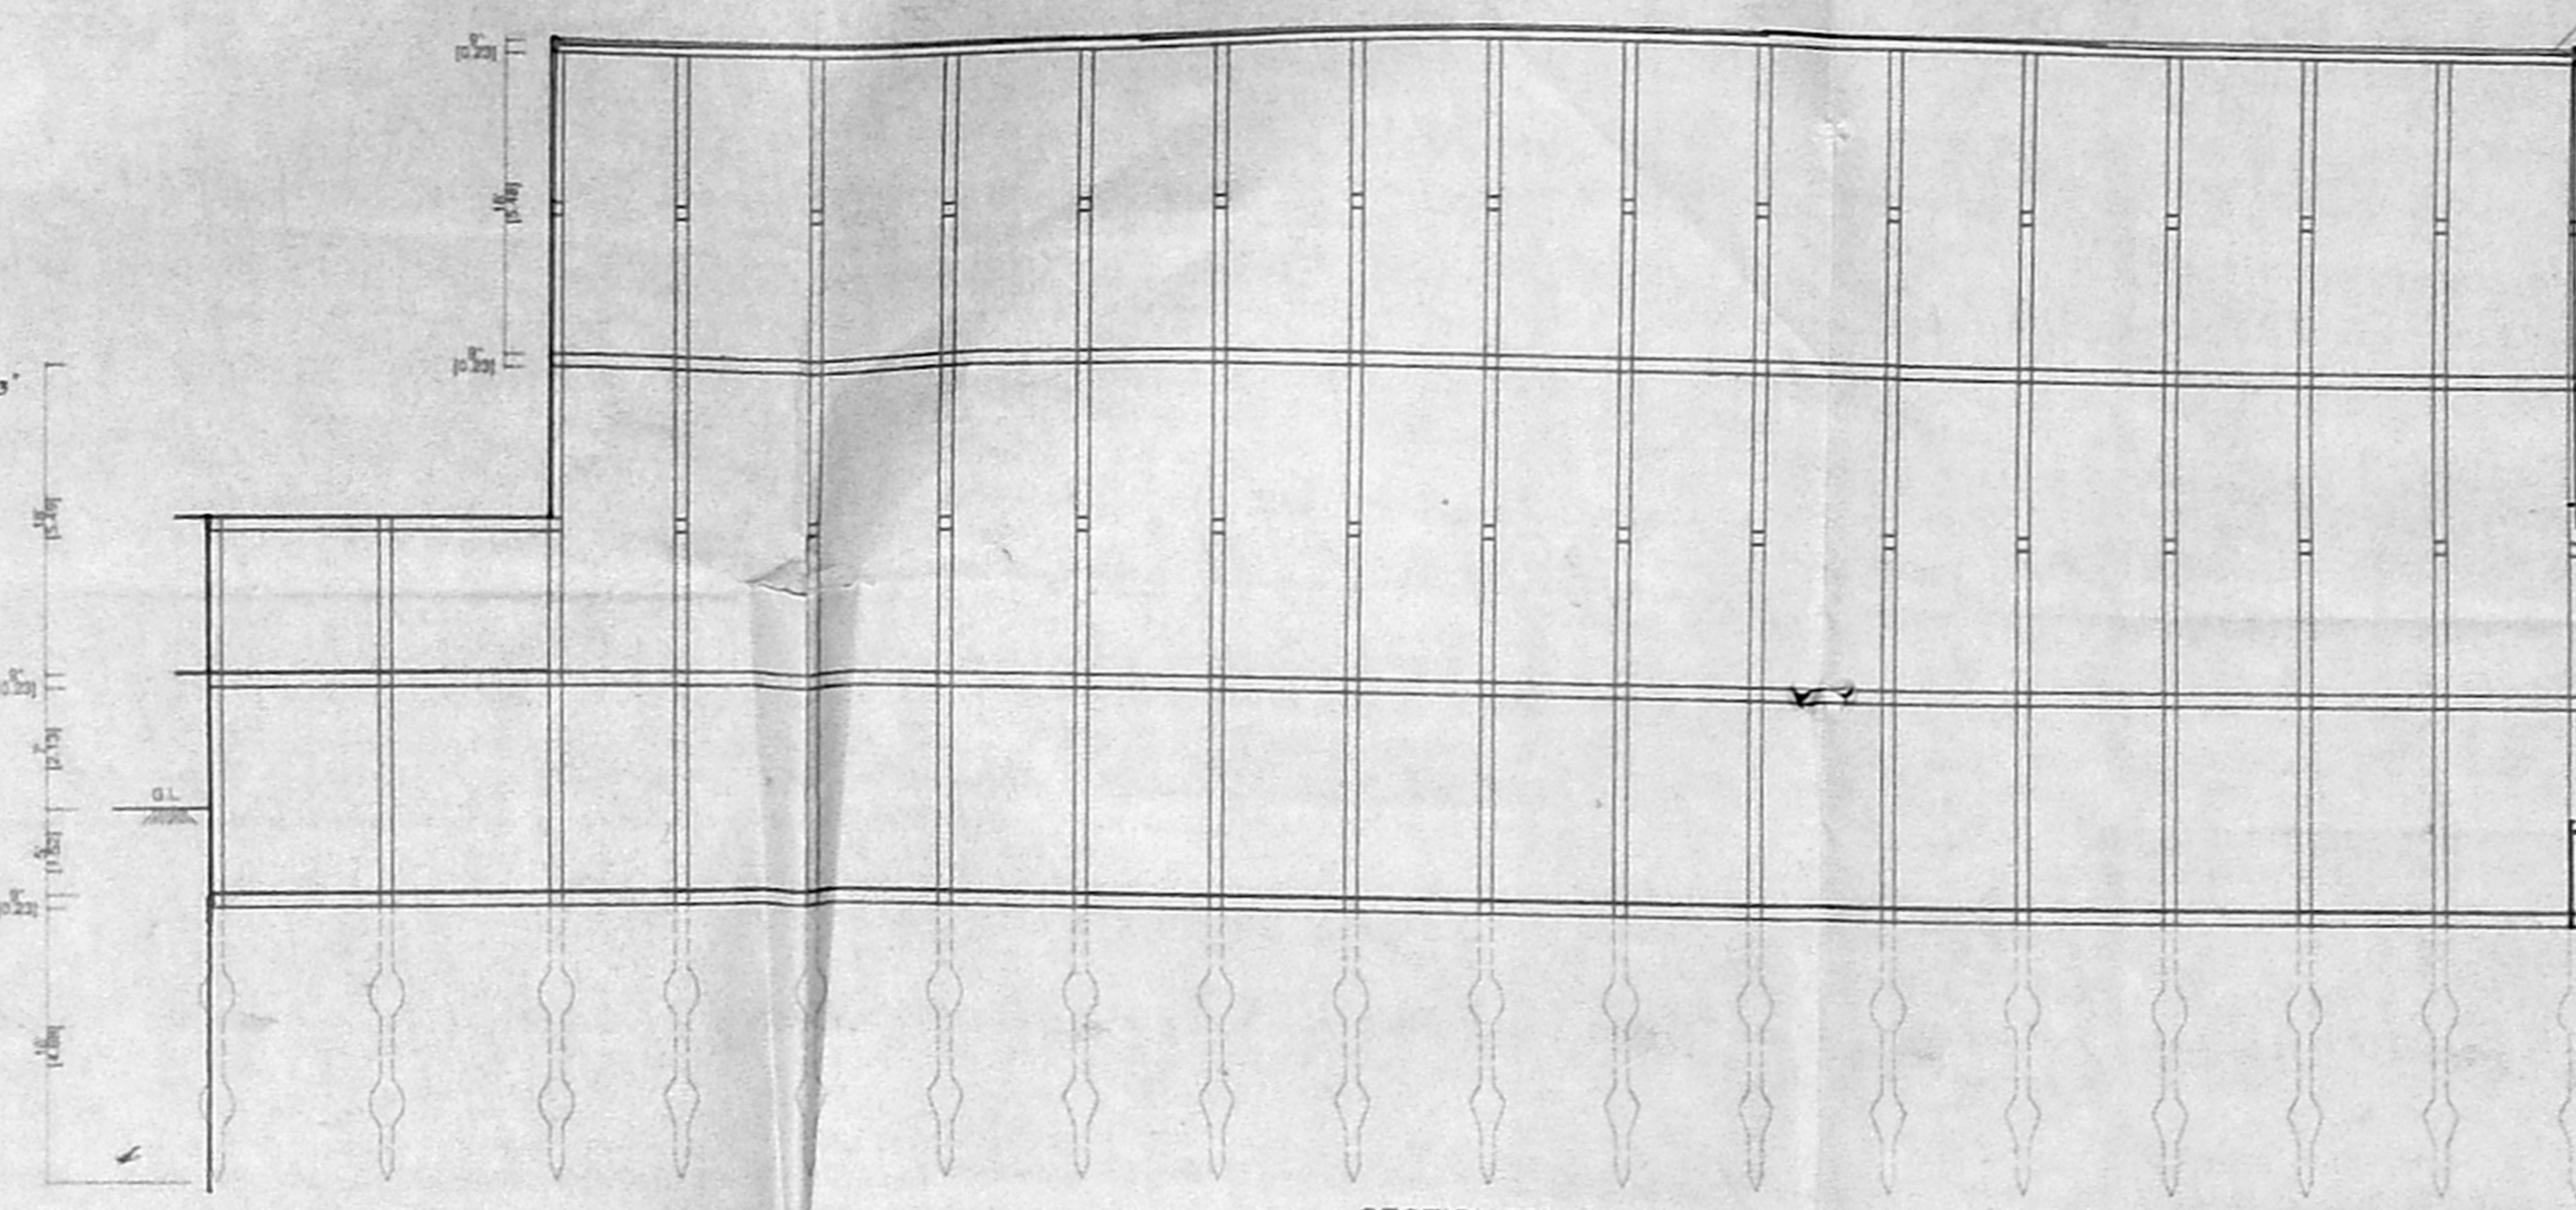



SECTION ON - XX

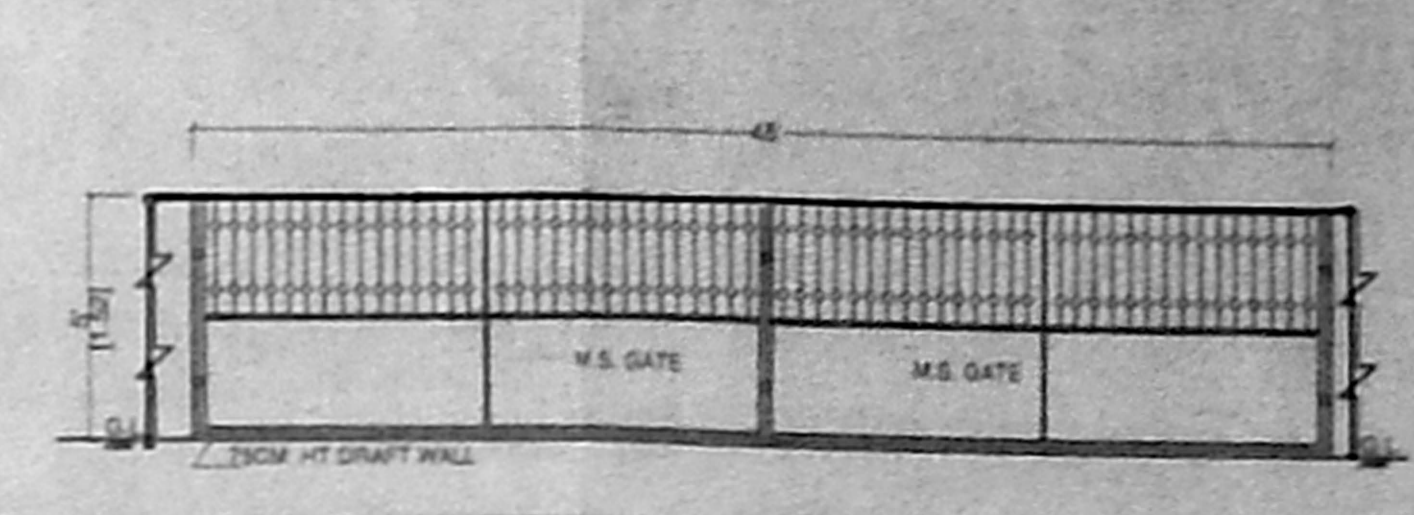

129 X 91

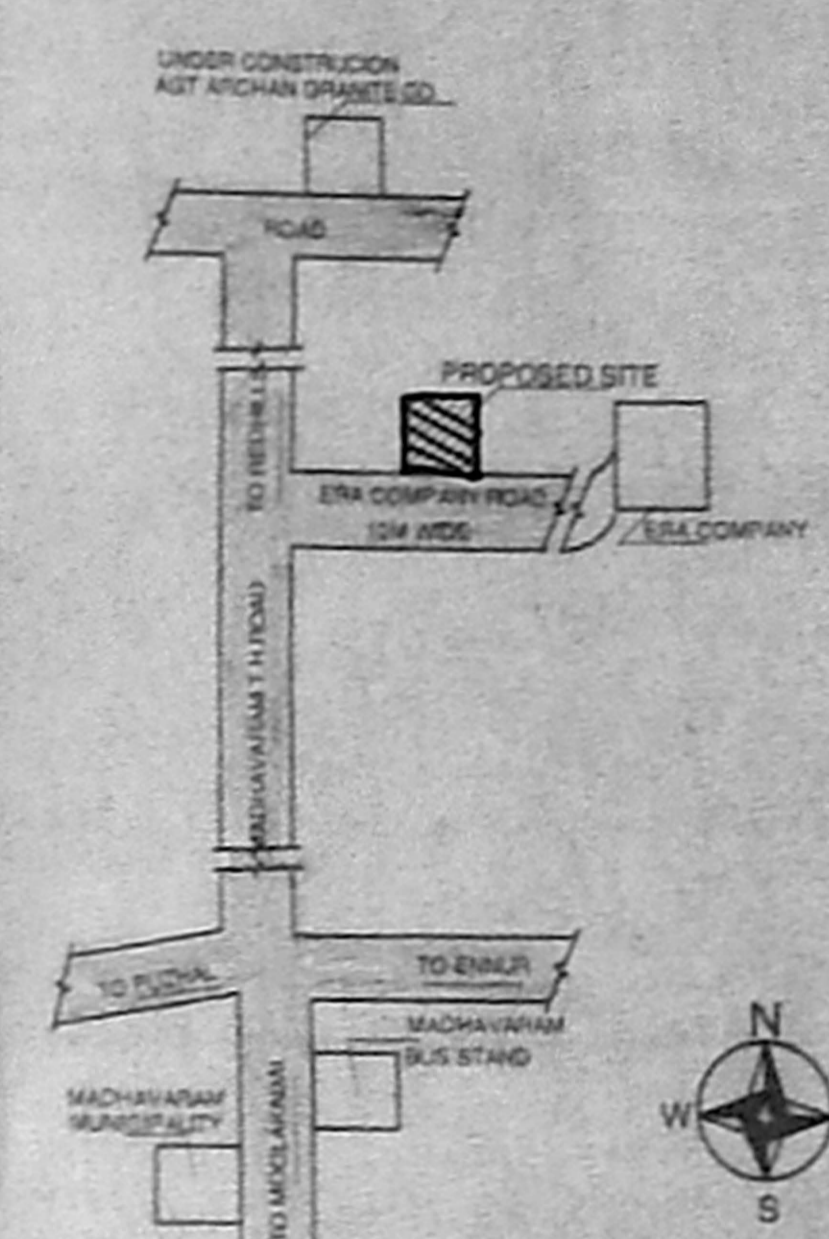

KEY PLAN SCALE 1:5

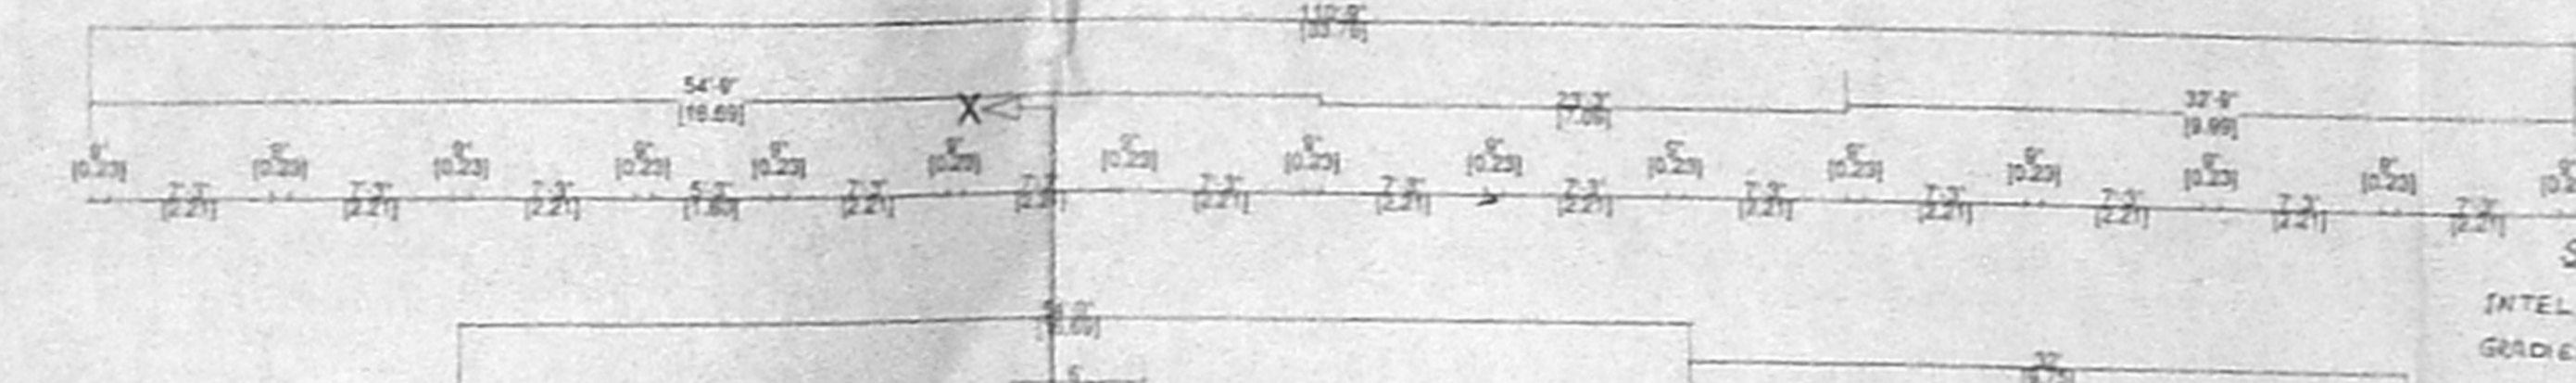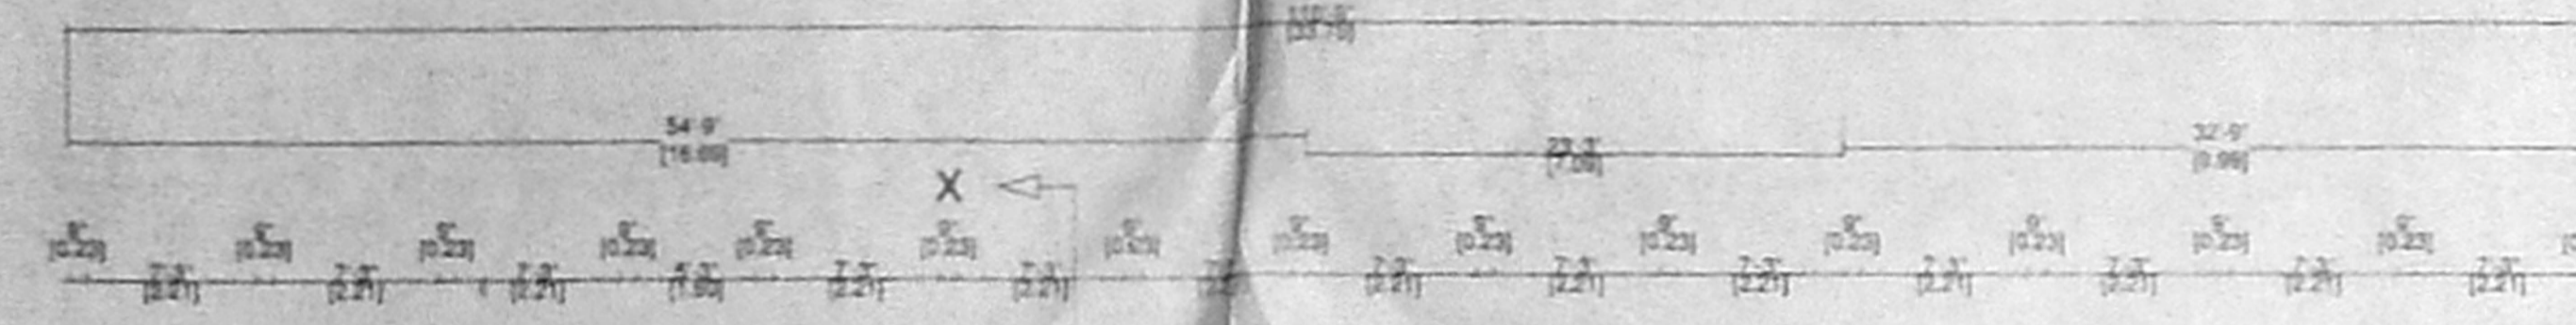


SEPTIC TANK DETAIL

INTEL PIPE INVERT LEVEL ASSUMING A GRADIENT OF 1 TO 60 STRATING FROM
 FRET CHAMBER = 0.61M
 TOTAL SAND DEPTH = 0.21+0.41+0.2M
 SAND = 1.23M
 SIDE OF TANK = 13.72 X 3.0614M
 UPFLOW FILTERS = 2 NOS
 NO. OF CHAMBERS = 2
 VOLUME OF LIQUID = 120 X 0.245
 DEPTH = 1.2M X 3.0614
 AREA OF FILTERS = 5.85 X 0.537
 DAY = 6.75 DM
 OVER ALL SIZE = 2.25 X 3.0614 X 2.14
 UPFLOW FILTER = 2.25 X 3.0614 X 1.8M
 UPFLOW FILTER = 2.25 X 3.0614 X 1.4M



SECTION OF SUMP DETAIL

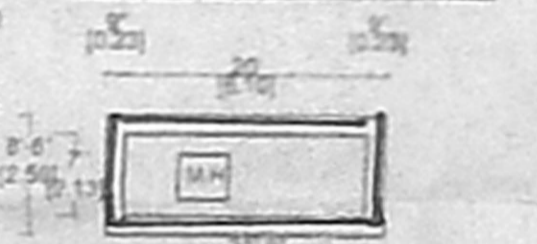


PLAN OF SUMP DETAIL




SECTION OF COMPOUND WALL



PLAN OF WELL

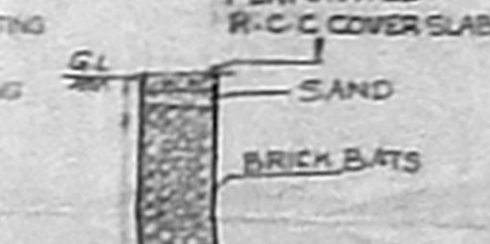

SECTION OF WELL

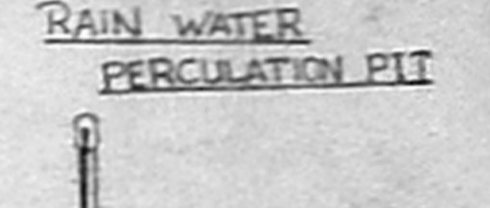

RAIN WATER PERCOLATION PIT

SPECIFICATIONS

FOUNDATION	PILE FOUNDATION IN CM 1500
SUPER STRUCTURE	CONCRETE IN CM 1500
R.C.C. LINTEL, ROOFHOLE AND LIFT	R.C.C. IN CM 1500
ROOF SLAB	R.C.C. SLAB IN CM 1500
CEILING PLASTERING	1:1:6 IN CM 1500
WALL PLASTERING	1:1:6 IN CM 1500

SCHEDULE OF JOINERY

WINDOOR	800 X 1200	1
DOOR	800 X 2000	1
VENTILATOR	800 X 800	1

AREA STATEMENT

PILOT AREA (AS PER SITE)	4800.00
PILOT AREA (AS PER F.M.B.)	4805.54
BASEMENT FLOOR AREA	1440.75
M. HALL AREA	177.14
C. TANK PLINTH AREA	177.14
TOILET AREA	1685.89
TOTAL BUILD UP AREA	3408.87
PILOT COVERAGE	33.47%
F.S.I.	0.33

H.P. MOTOR DETAIL

COMPRESSOR WITH MOTOR	2 NOS. 40 H.P.	80.00 H.P.
LIFT	FANS 48 NOS. 0.5 EACH	24.00 H.P.
PUMPS		5.00 H.P.
AIR CURTAINS		6.00 H.P.
LIGHTING		4.00 H.P.
BORE WELL		1.00 H.P.
TOTAL		130.00 H.P.

NO. OF WORKERS EMPLOYED

NO. OF WORKERS EMPLOYED	15 NOS
-------------------------	--------


COLOUR INDEX

PROPOSED BUILDING	1
EXISTING ROAD	2
BOUNDARY LINE	3


PLAN SHOWING THE PROPOSED NEW CONSTRUCTION OF ARUNACHALA COLD STORAGE (P) LTD FOR STORAGE VEGETABLES & PERISHABLE GOODS IN S.NO 219/1A-2 B. 320/11, AT MADAVARAM ROAD 1ST CROSS ST PUZHAL VILLAGE AMBATHUR T.K. THIRUWALLUR (DIST)

OWNERS
 1. H. K. K. K.
 2. J. S. S. S.
 3. S. S. S. S.
 4. P. P. P. P.
 5. S. S. S. S.


SIGNATURE OF LICENSED SURVEYOR
 R. MARIAPPAN, B.E.
 Civil Engineering
 No. 12, 13, 14, 1000.

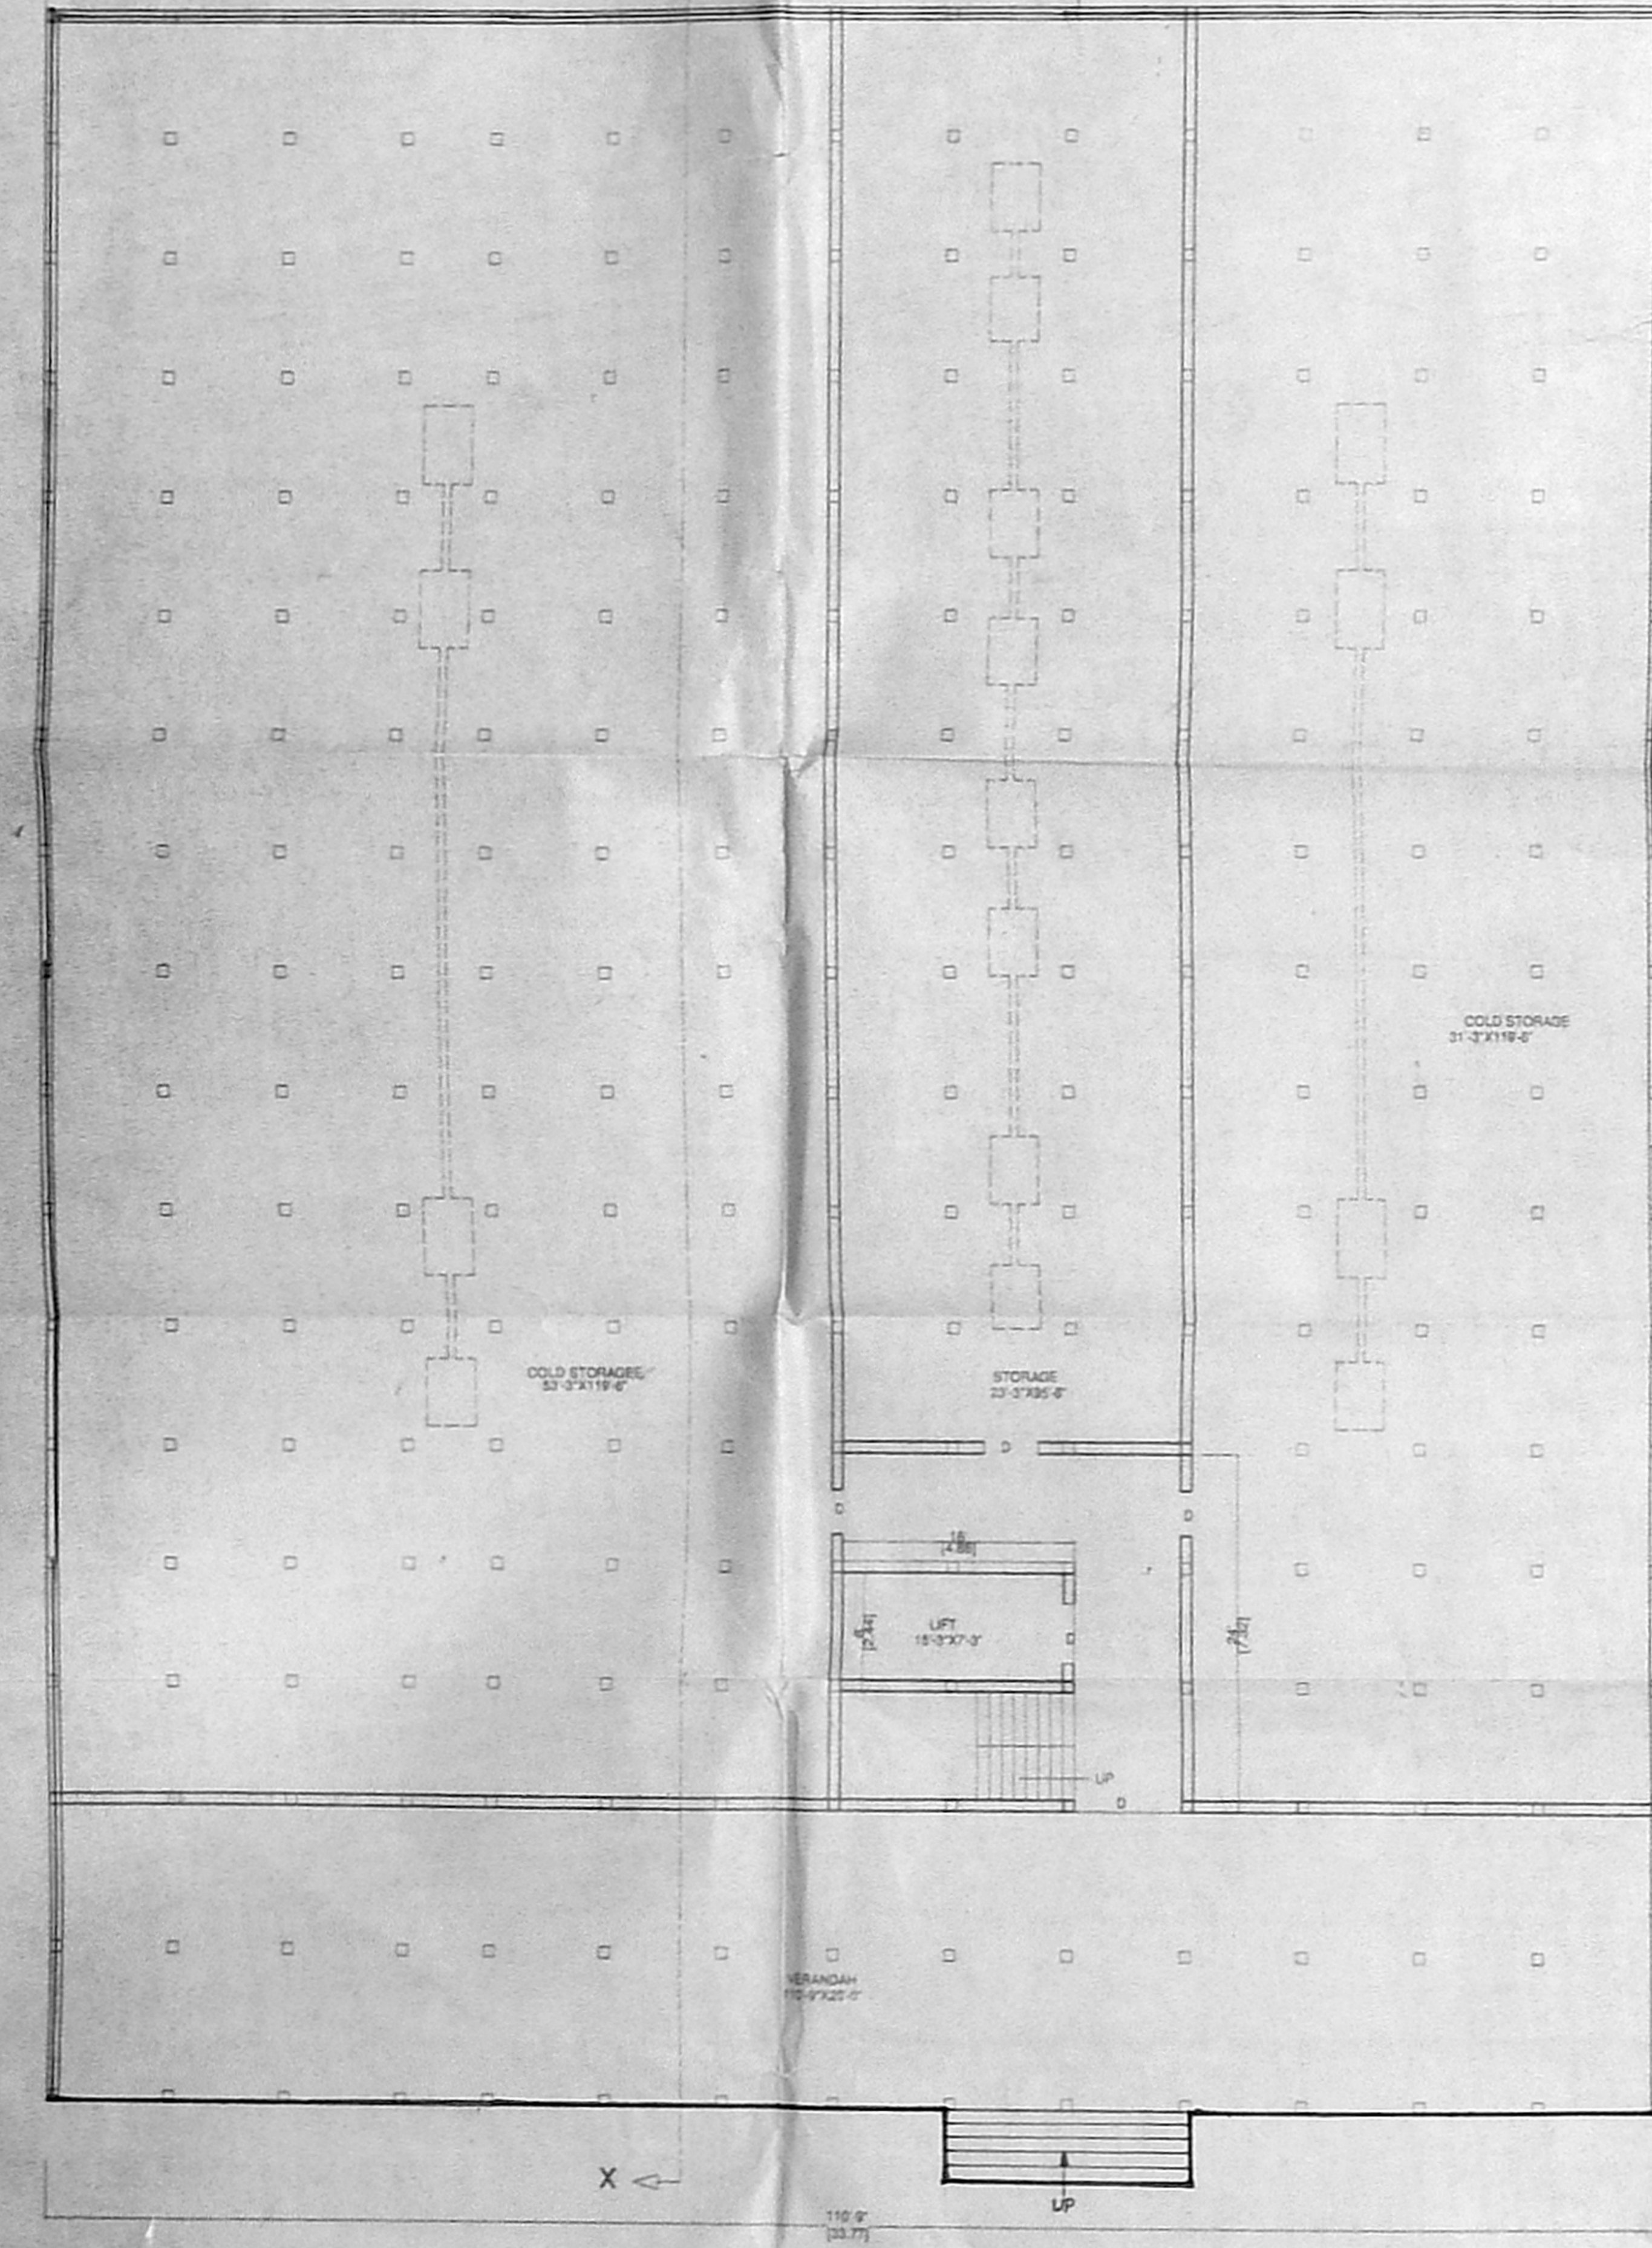

BASEMENT FLOOR PLAN

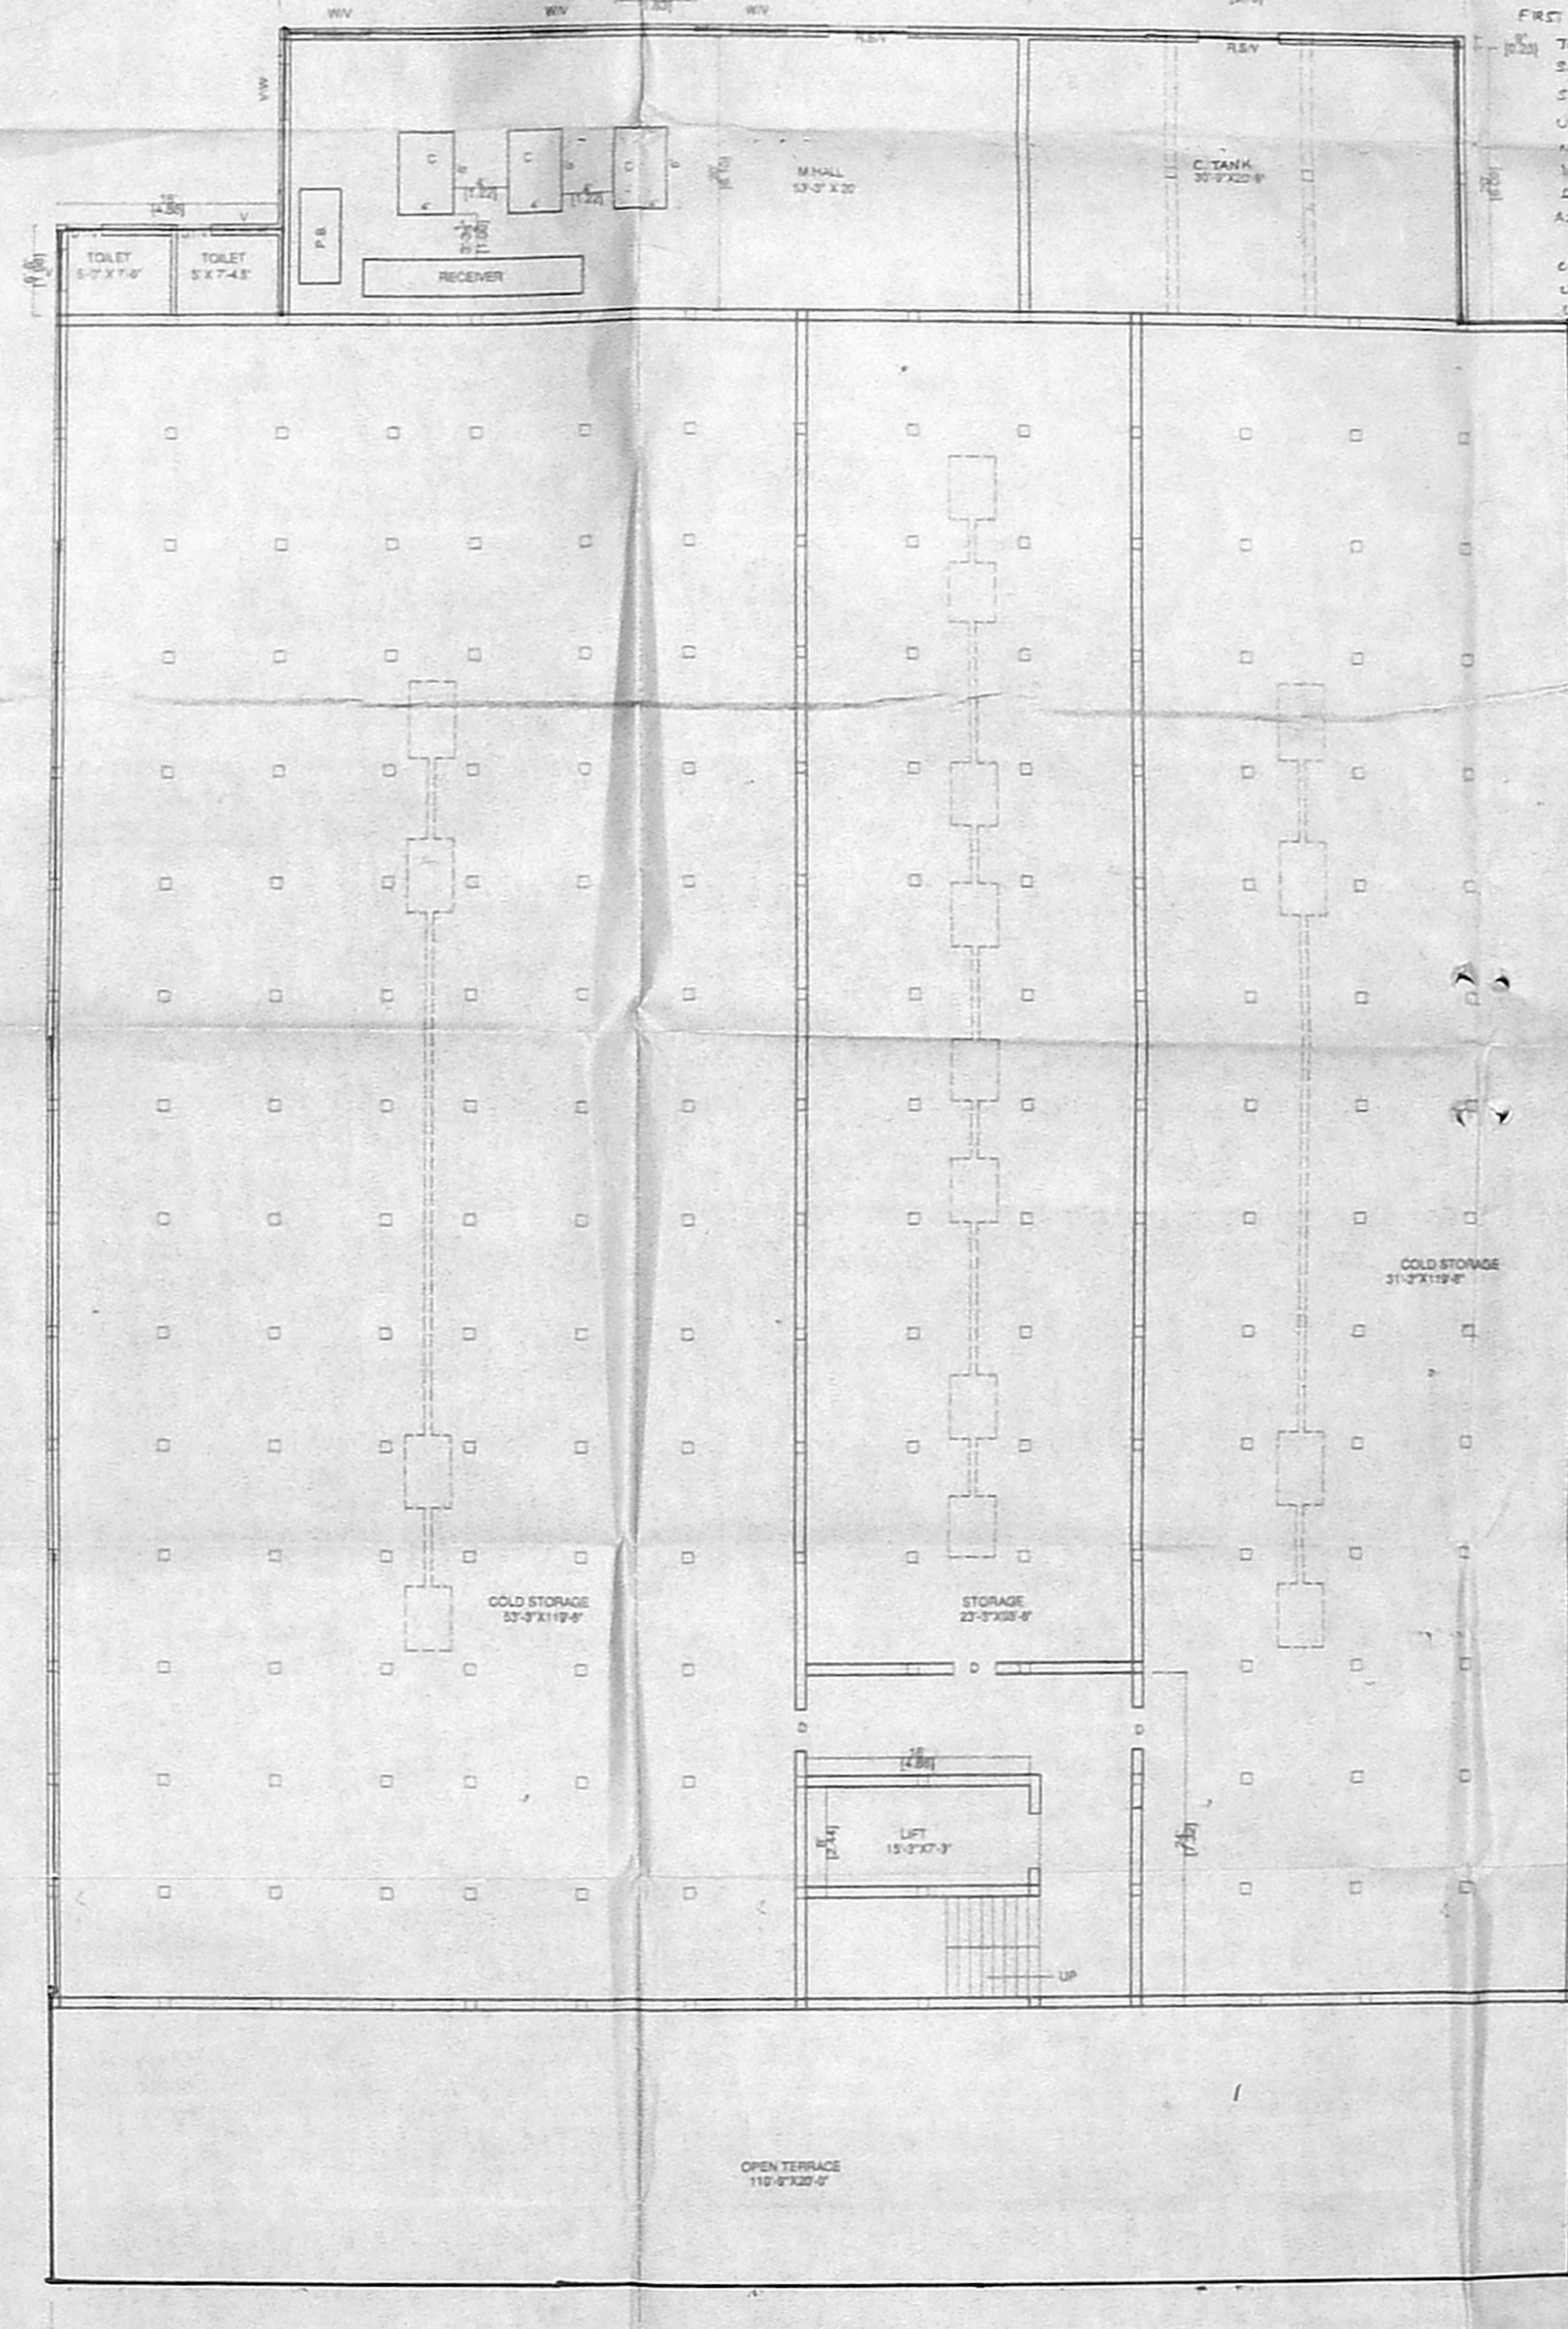

TYPICAL FLOOR PLAN GROUND & FIRST FLOOR

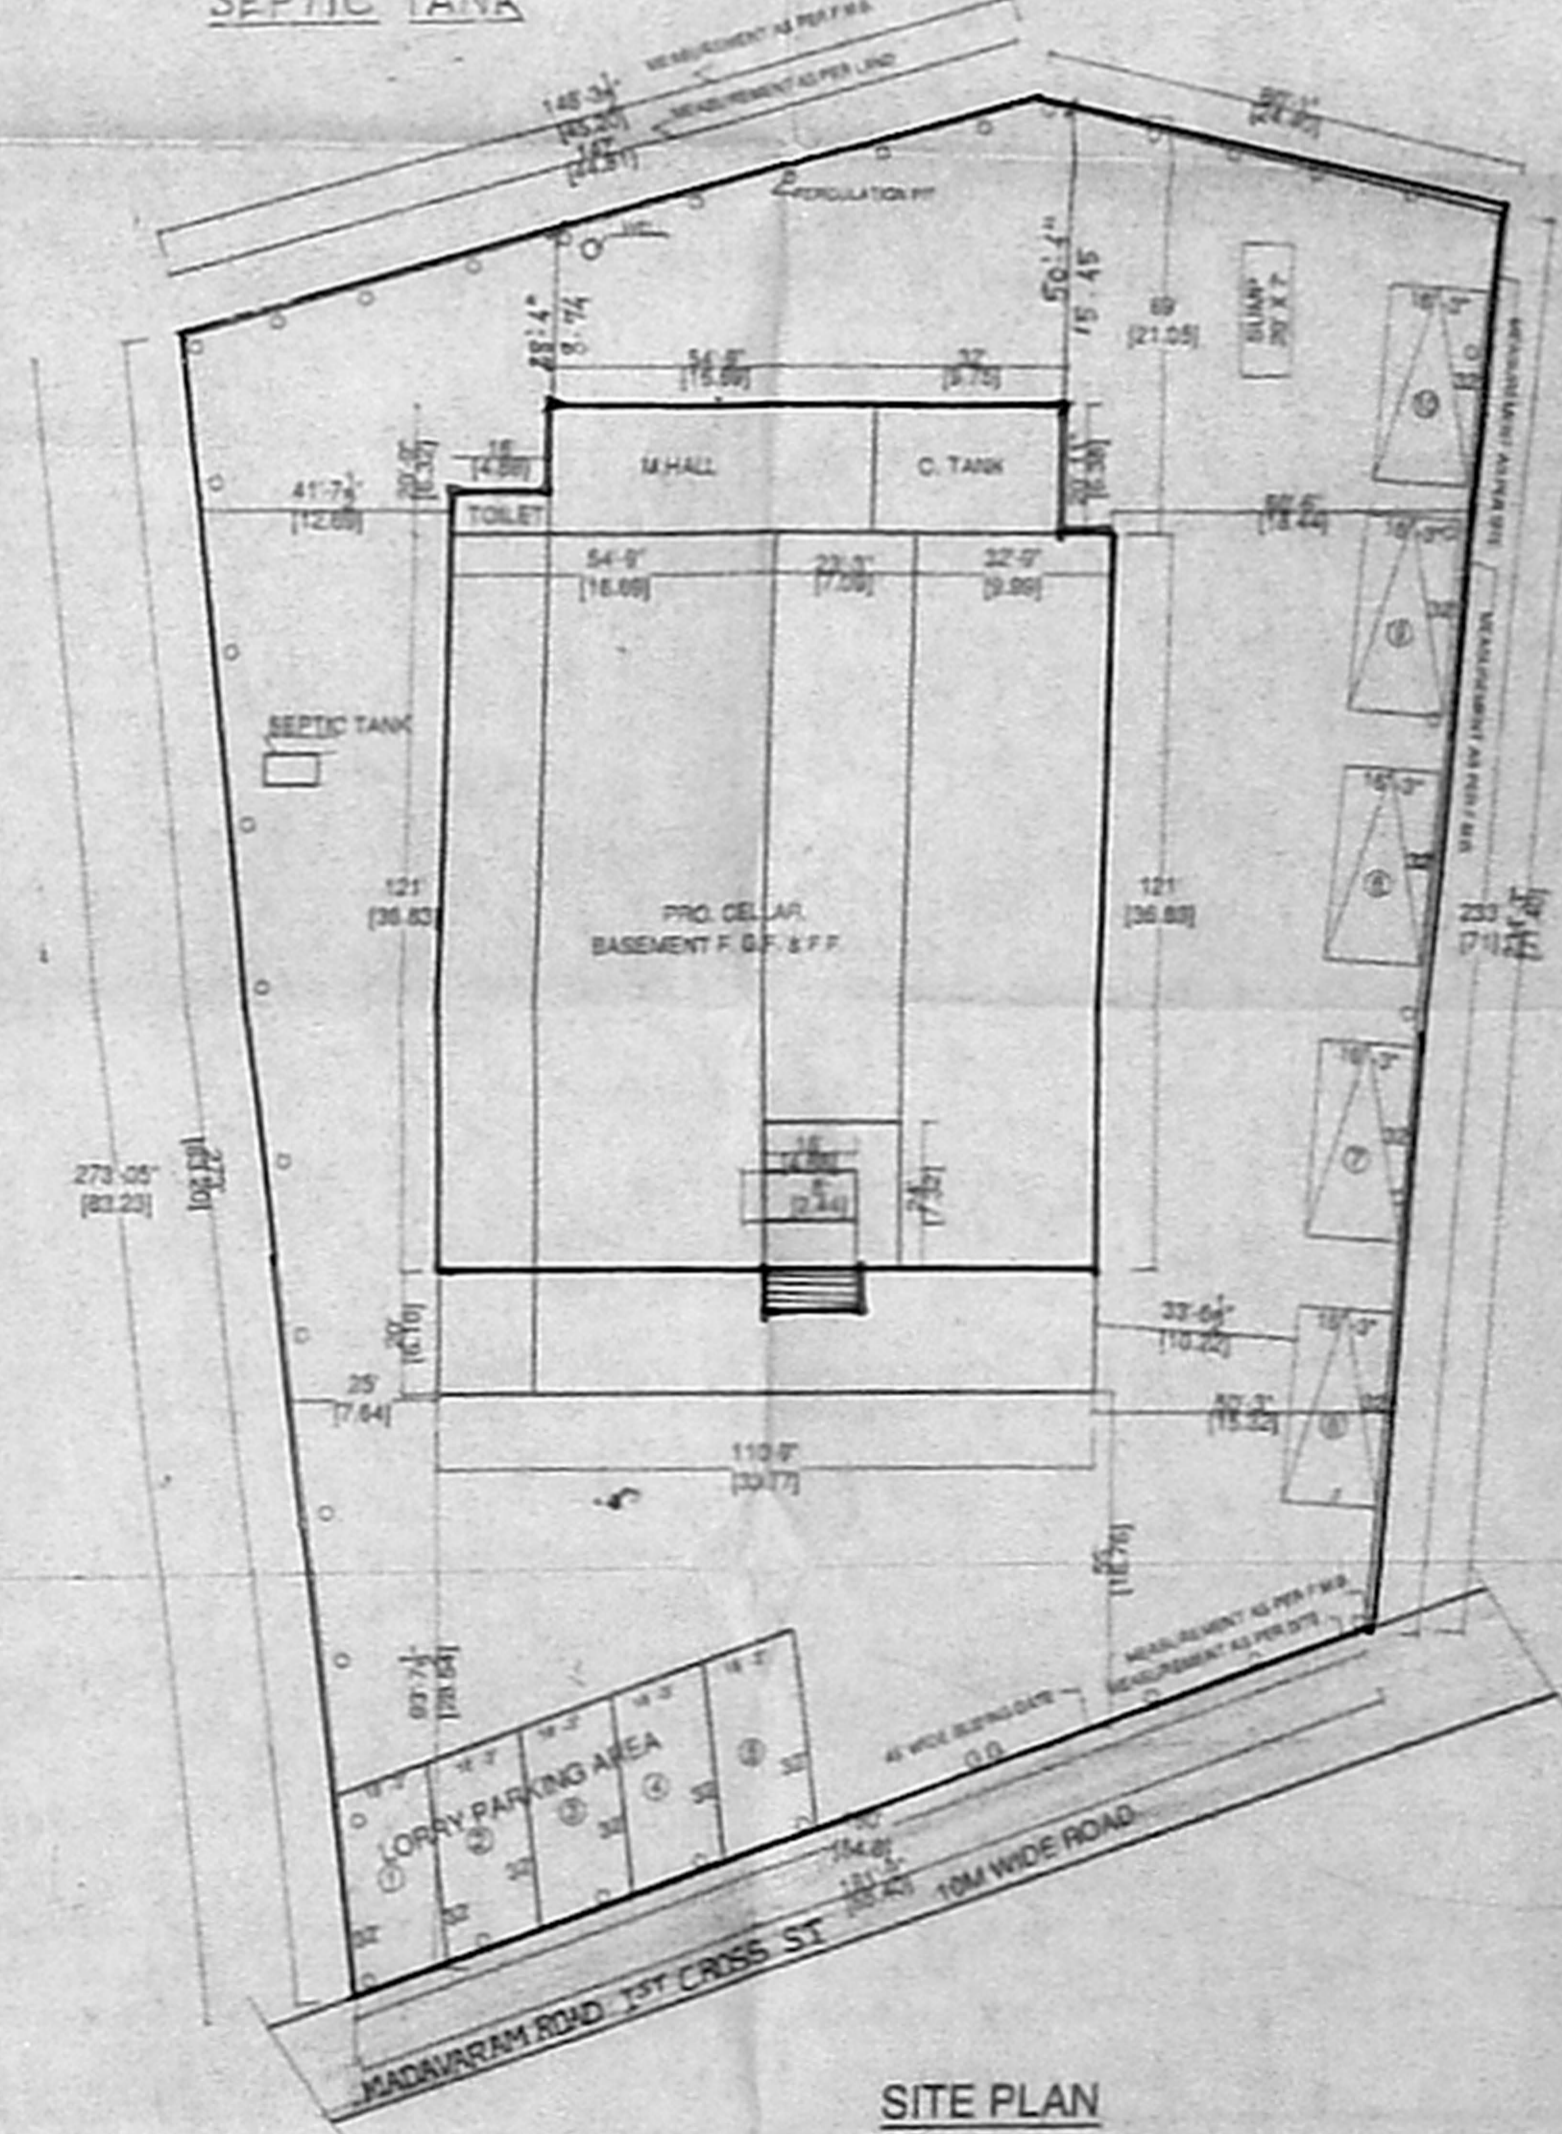

SITE PLAN SCALE 1:400