


22/12/2015
 Institute of Town Planners of India
 Registration No. 1455 x B9


PLAN SHOWING THE PROPOSED OFFICE BUILDING FOR TAMILNADU REGIONAL CHAPTER OF INSTITUTE OF TOWN PLANNERS, INDIA. AT RS.No. 442 PART MOGAPPAIR VILLAGE, AMBATTUR TALUK, THIRUVALLUR DISTRICT. (PLOT No: 1, 6th MAIN ROAD, TNHB - MOGAPPAIR ERI SCHEME, AMBATTUR MUNICIPALITY)

OFFICE COPY


B/S No. 849/191/2015
 Planning Permit No. 849/191/2015
APPROVED
 SUBJECT TO THE CONDITIONS OF THIS OFFICE PERMIT
 FOR MEMBER SECRETARY CHENNAI METRO POLITICAL DEVELOPMENT AUTHORITY CHENNAI - 600 008.

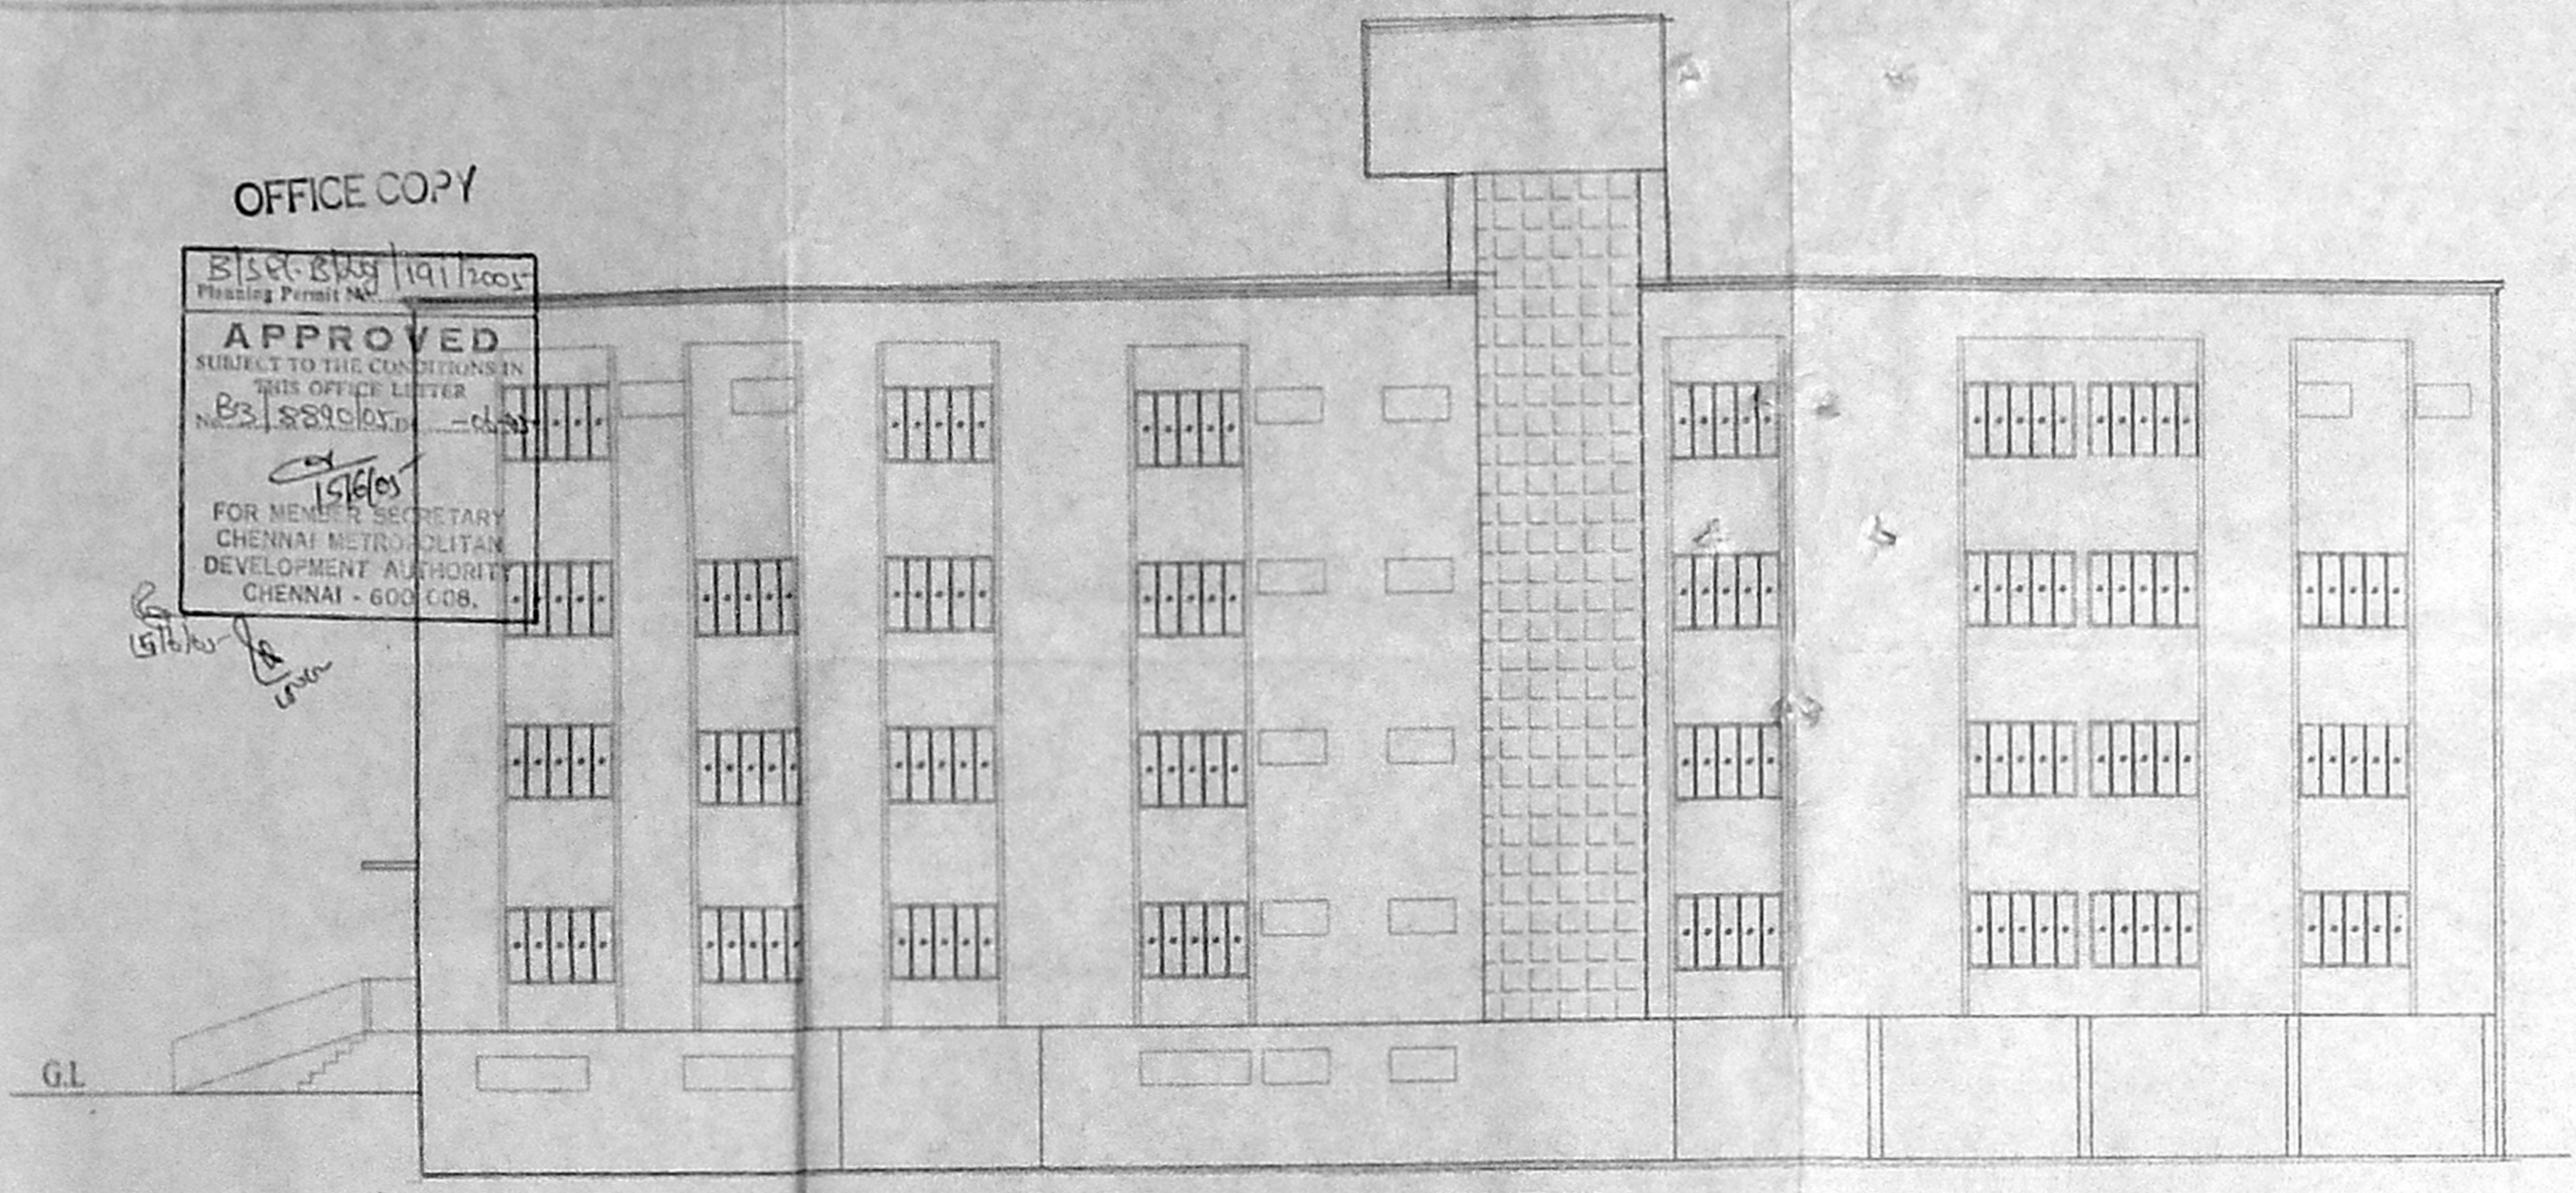


NORTH ELEVATION

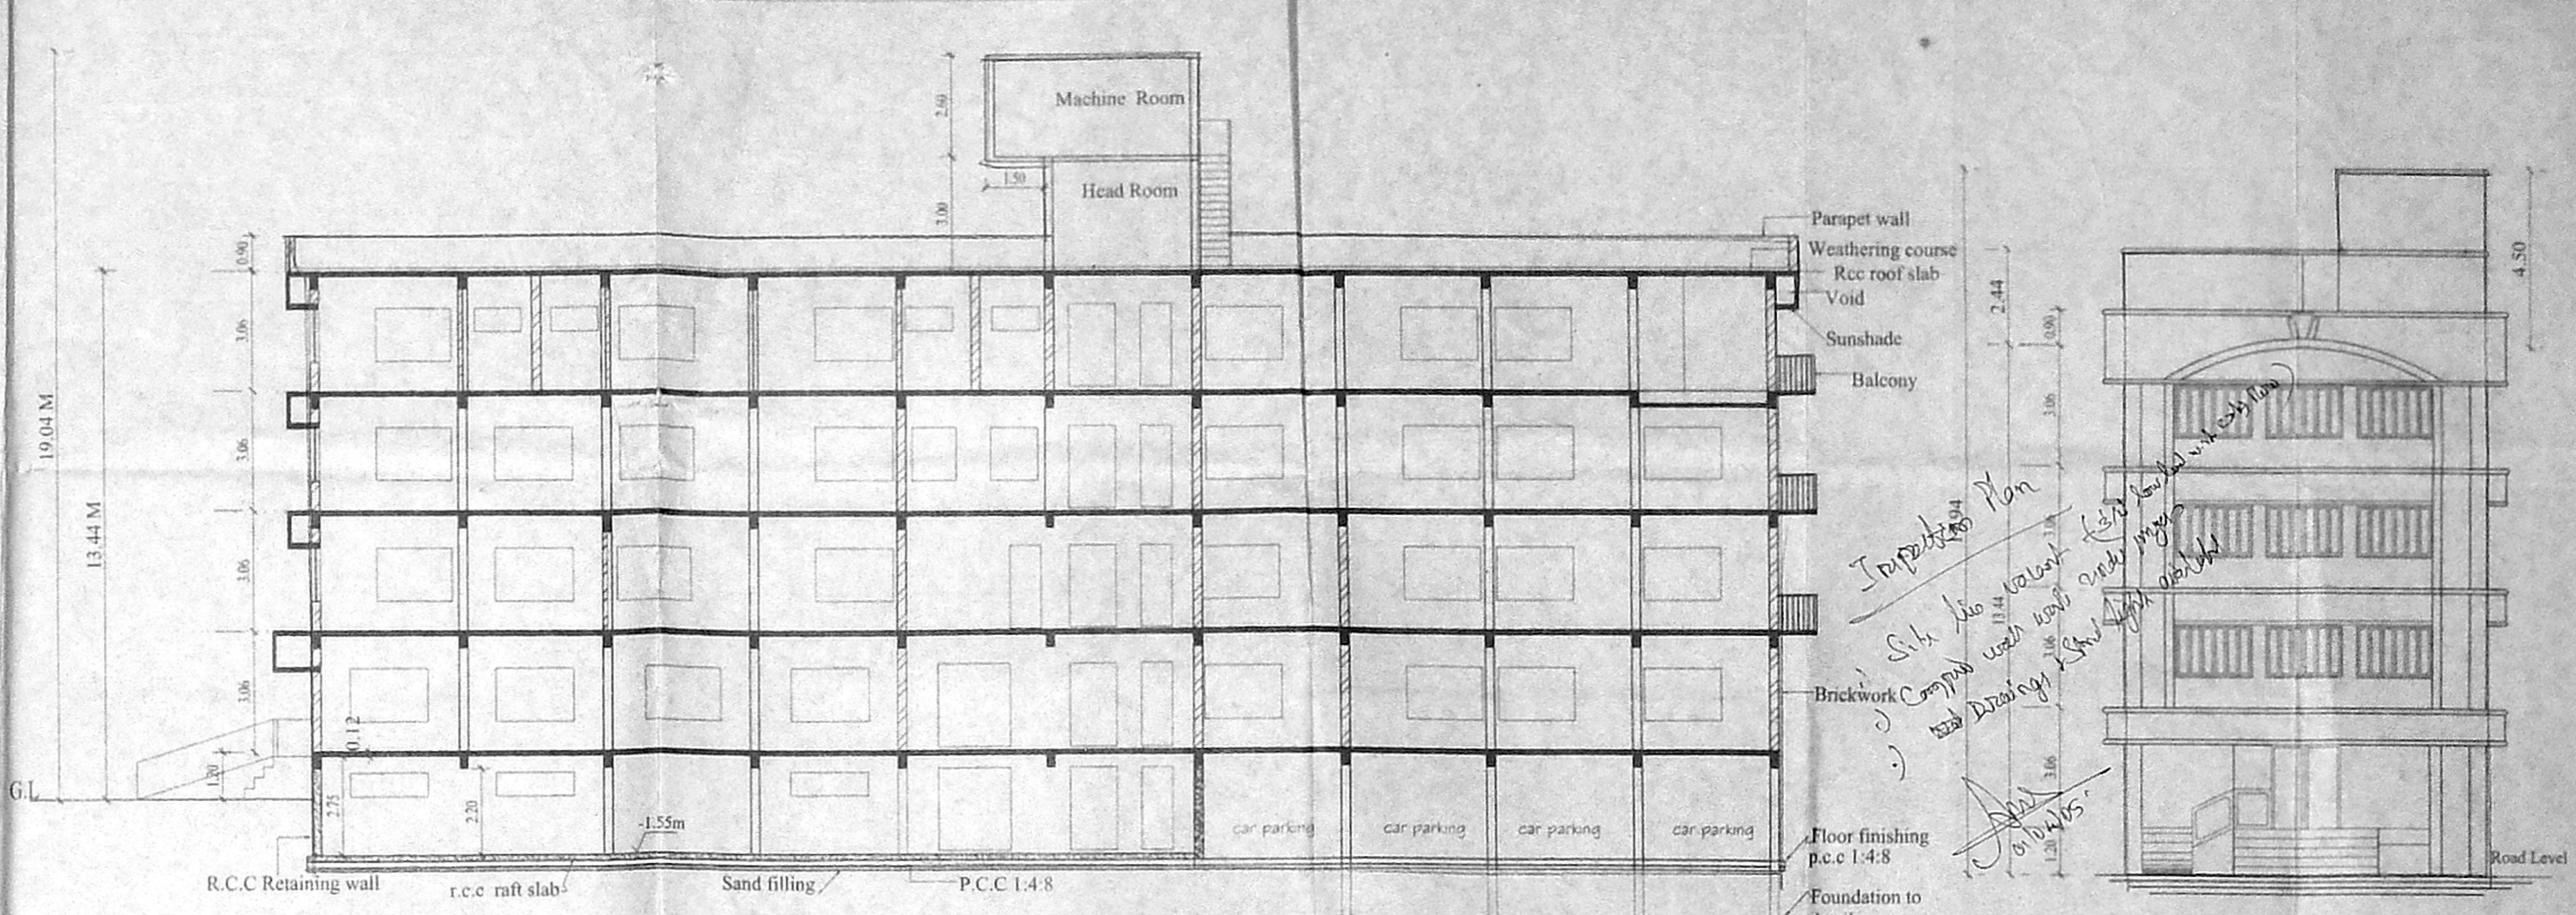


SECTION 'B-B'

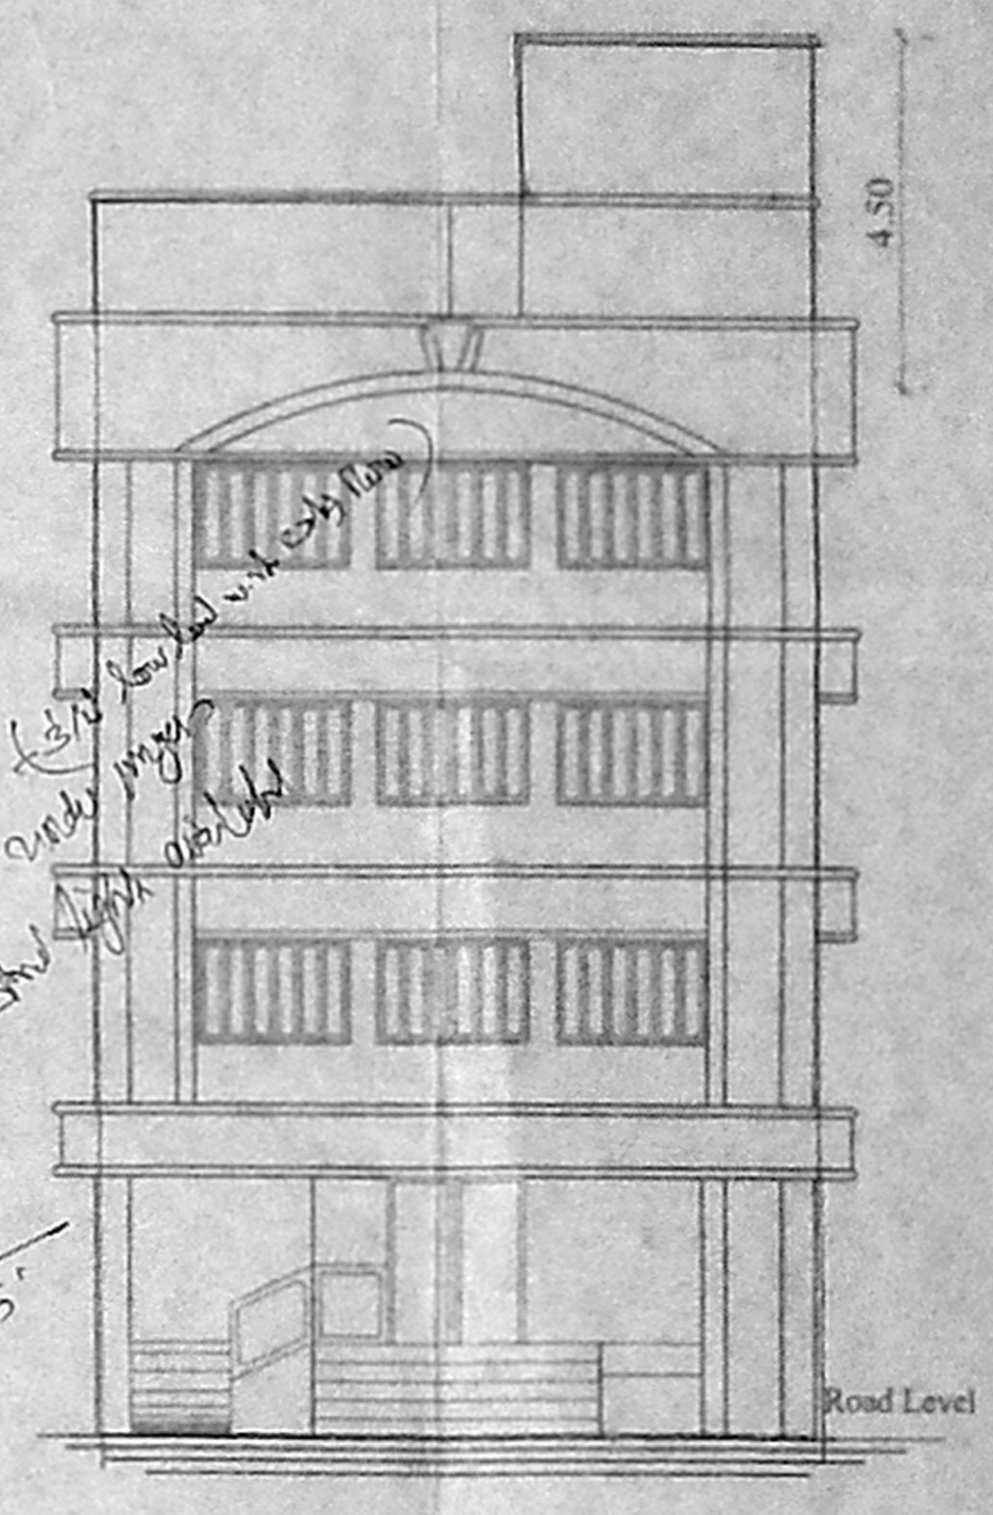


ROAD SIDE ELEVATION

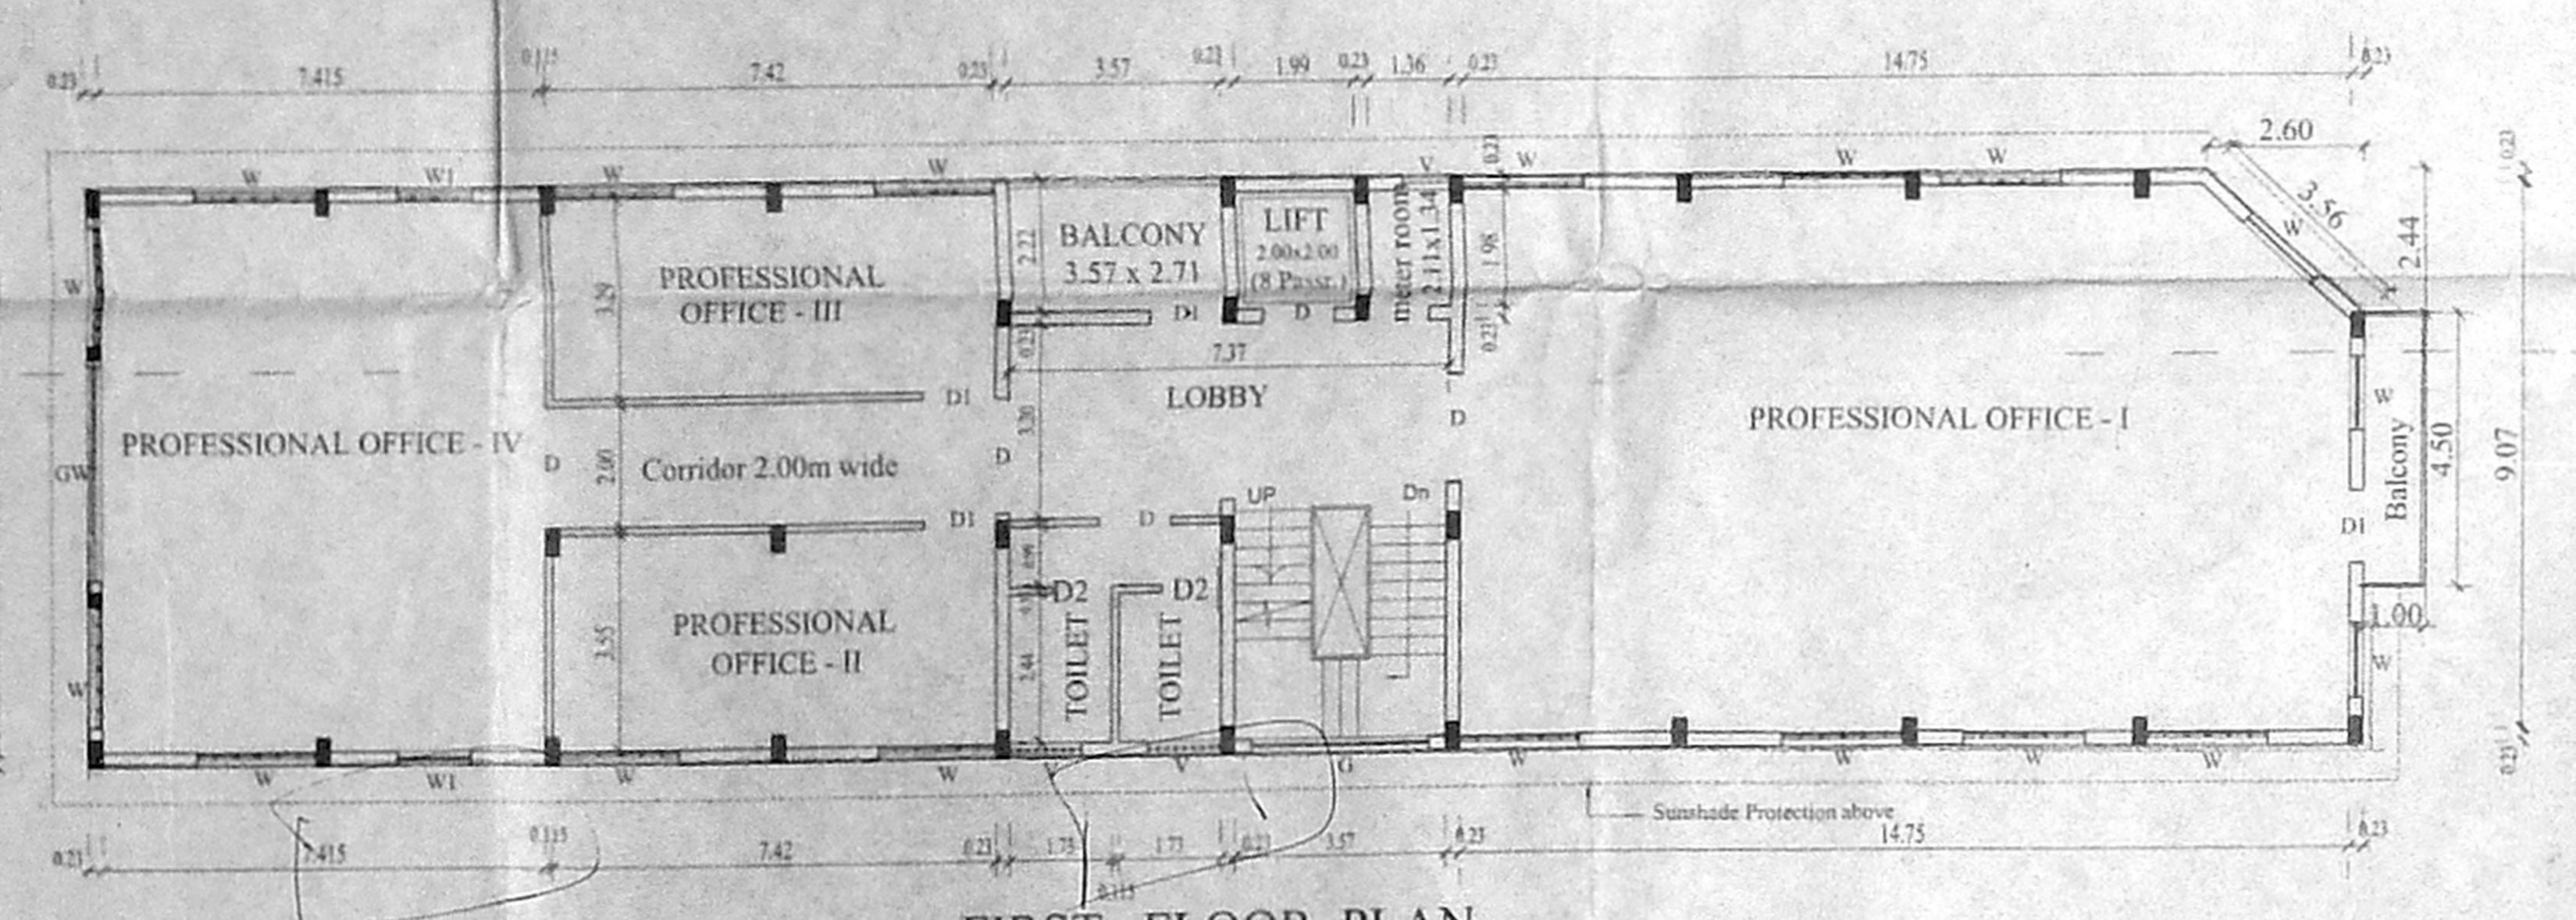

FIRST FLOOR PLAN

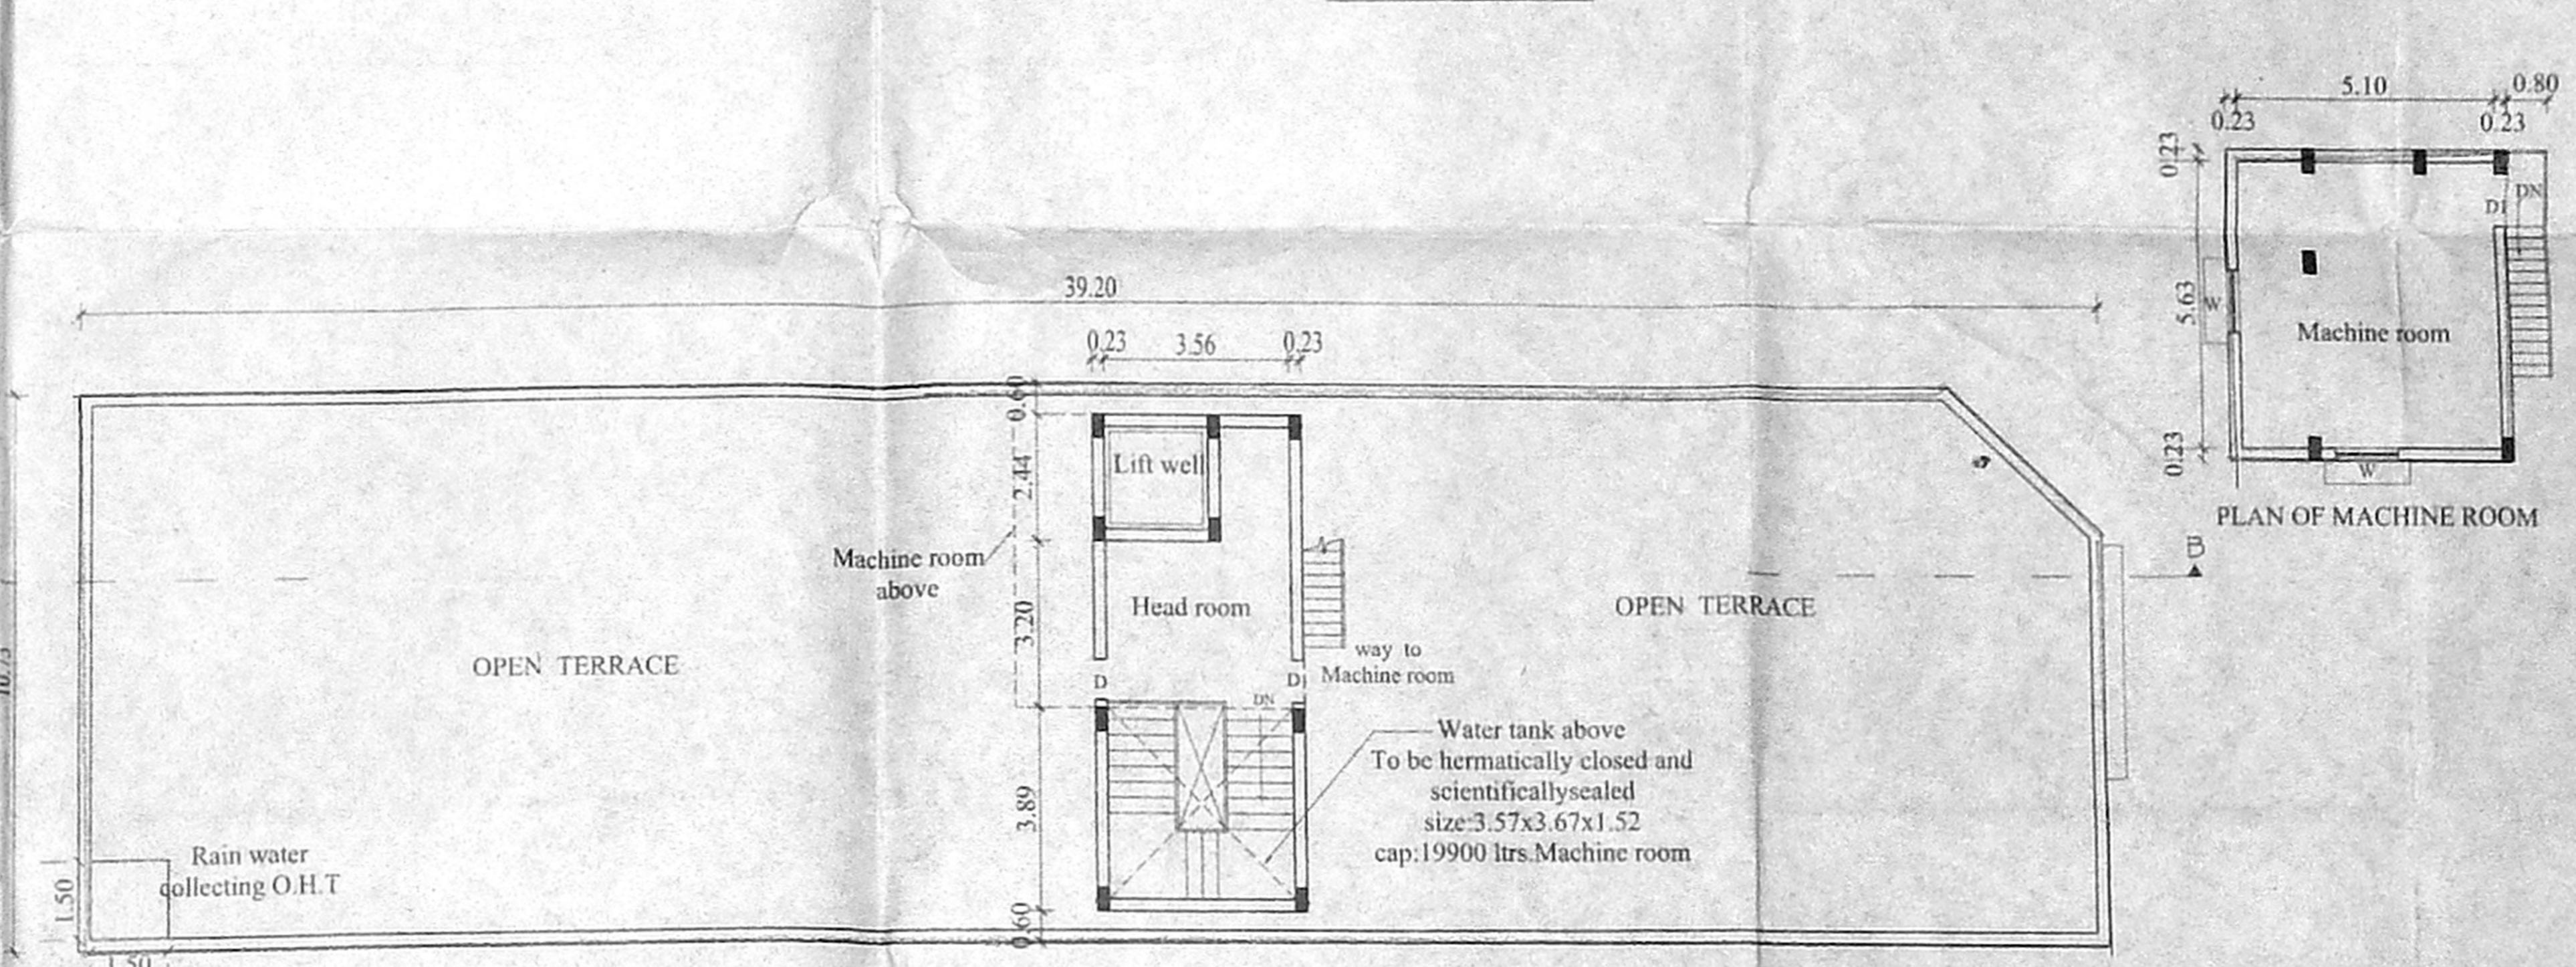


TERRACE FLOOR PLAN

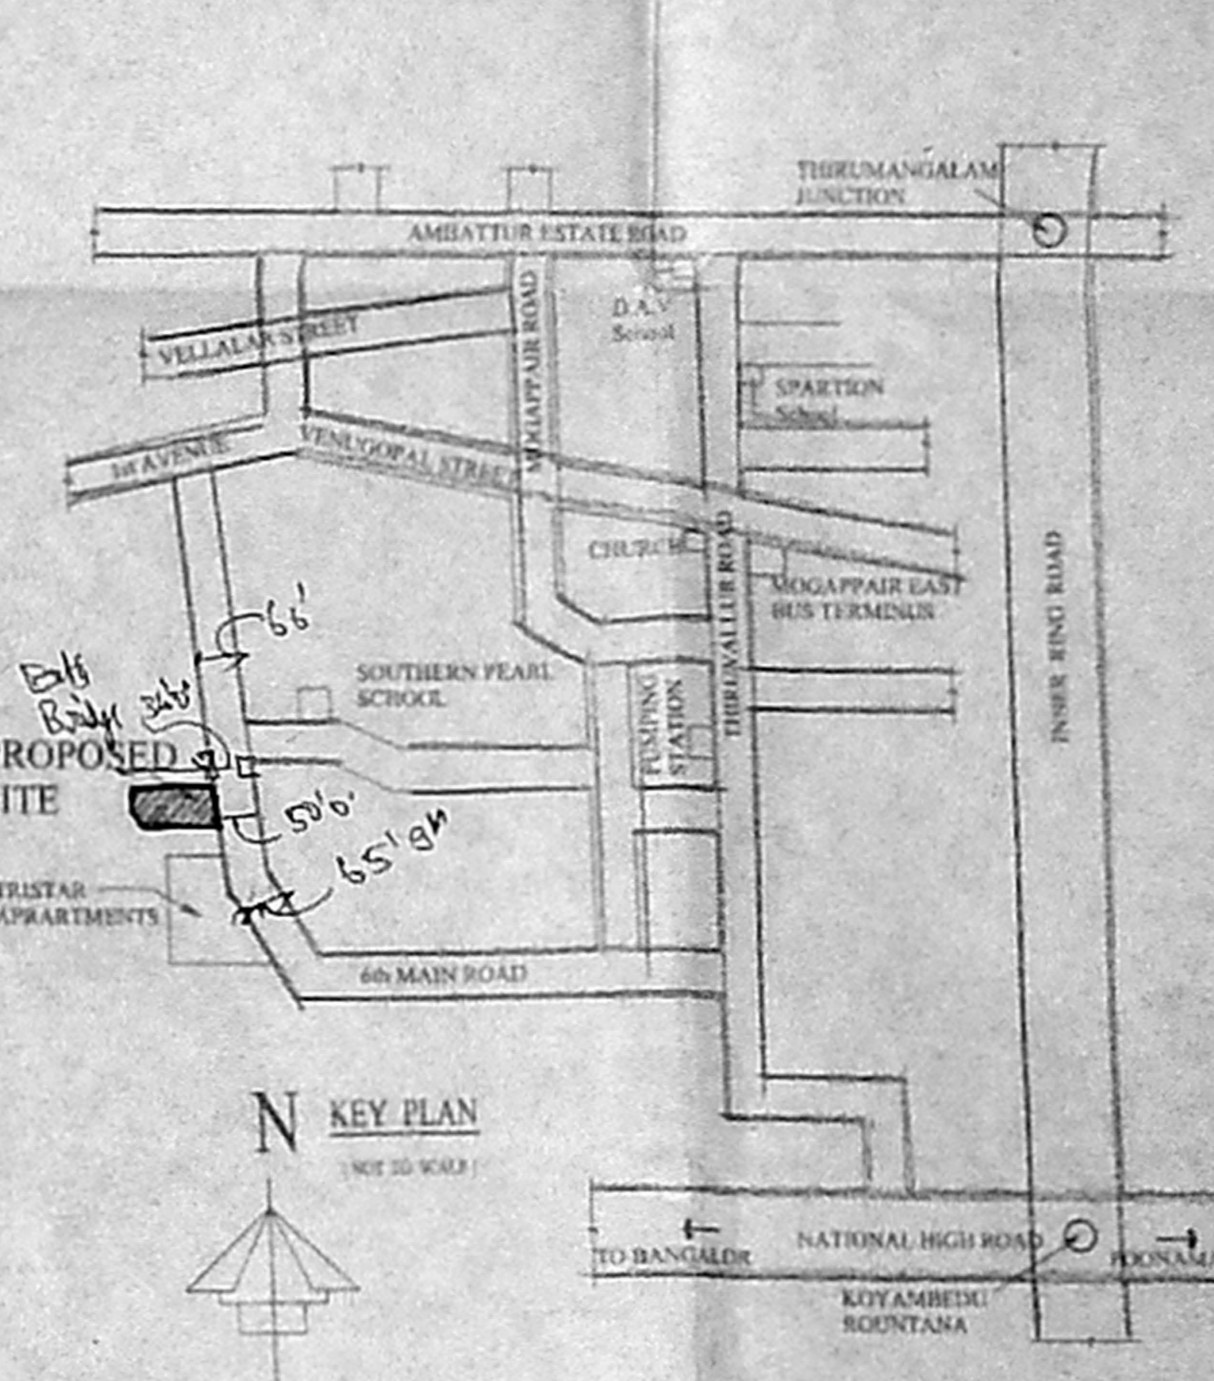


PLAN OF MACHINE ROOM


KEY PLAN

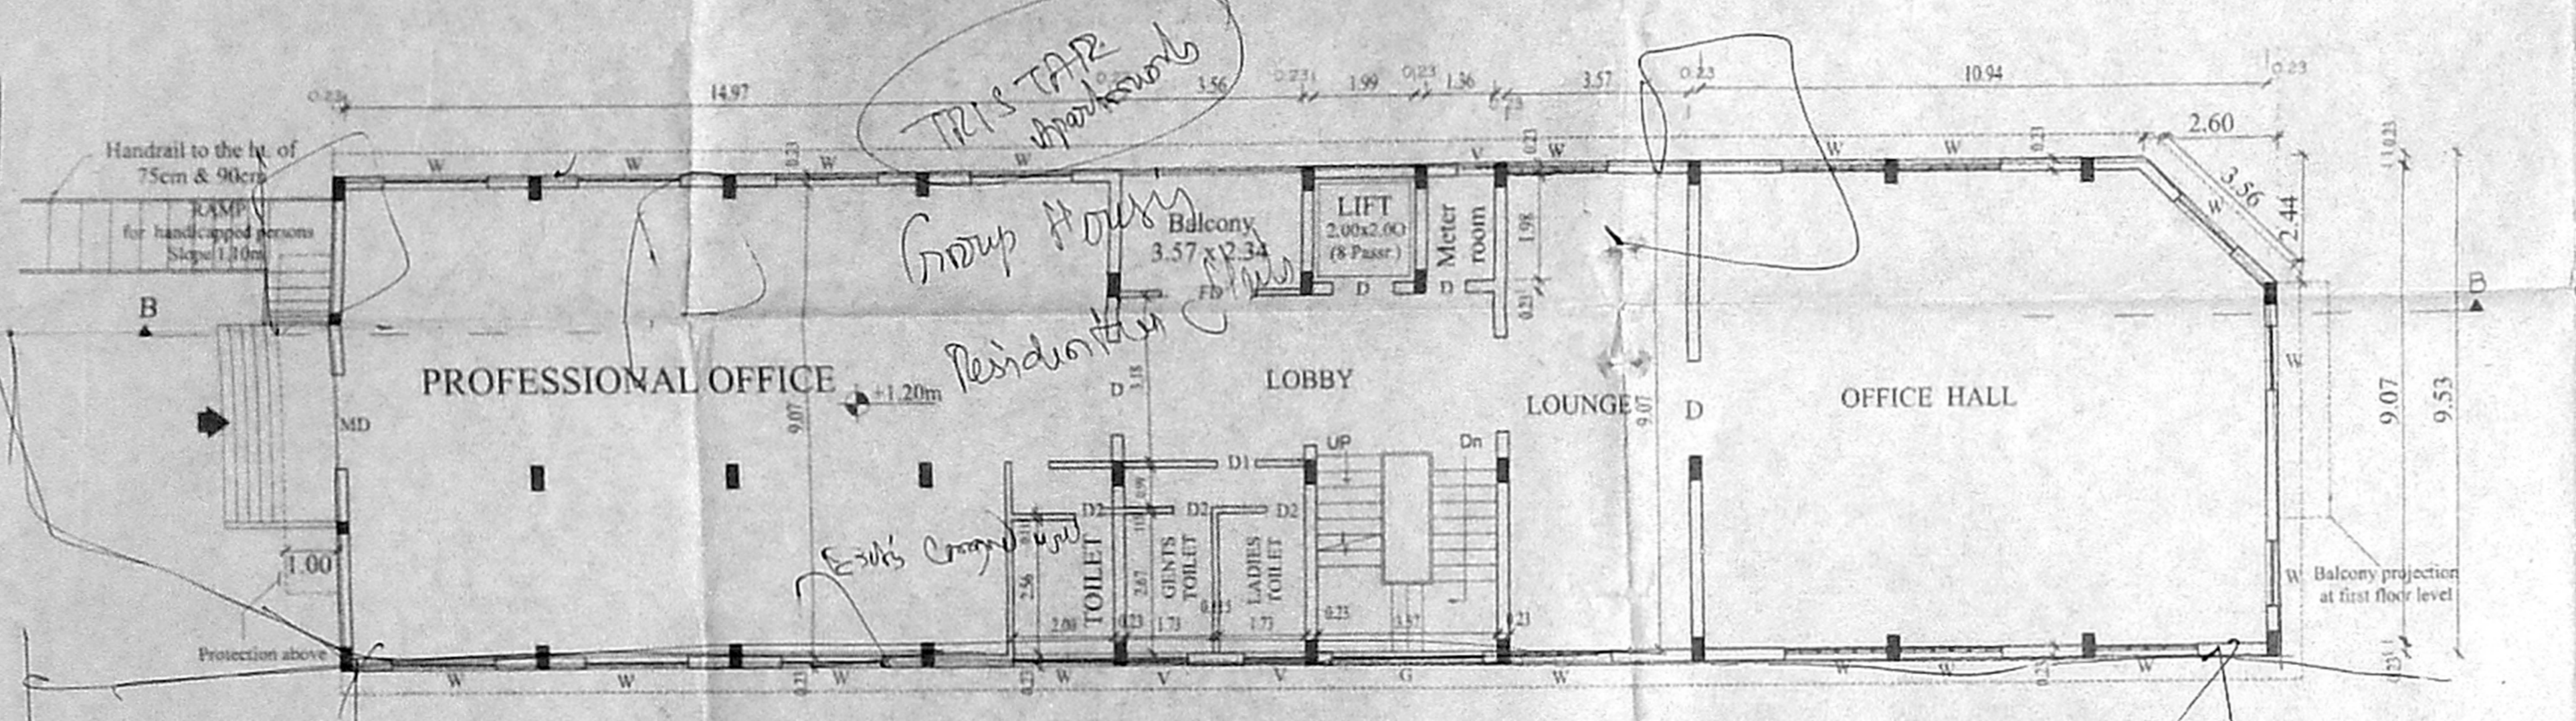


GROUND FLOOR PLAN

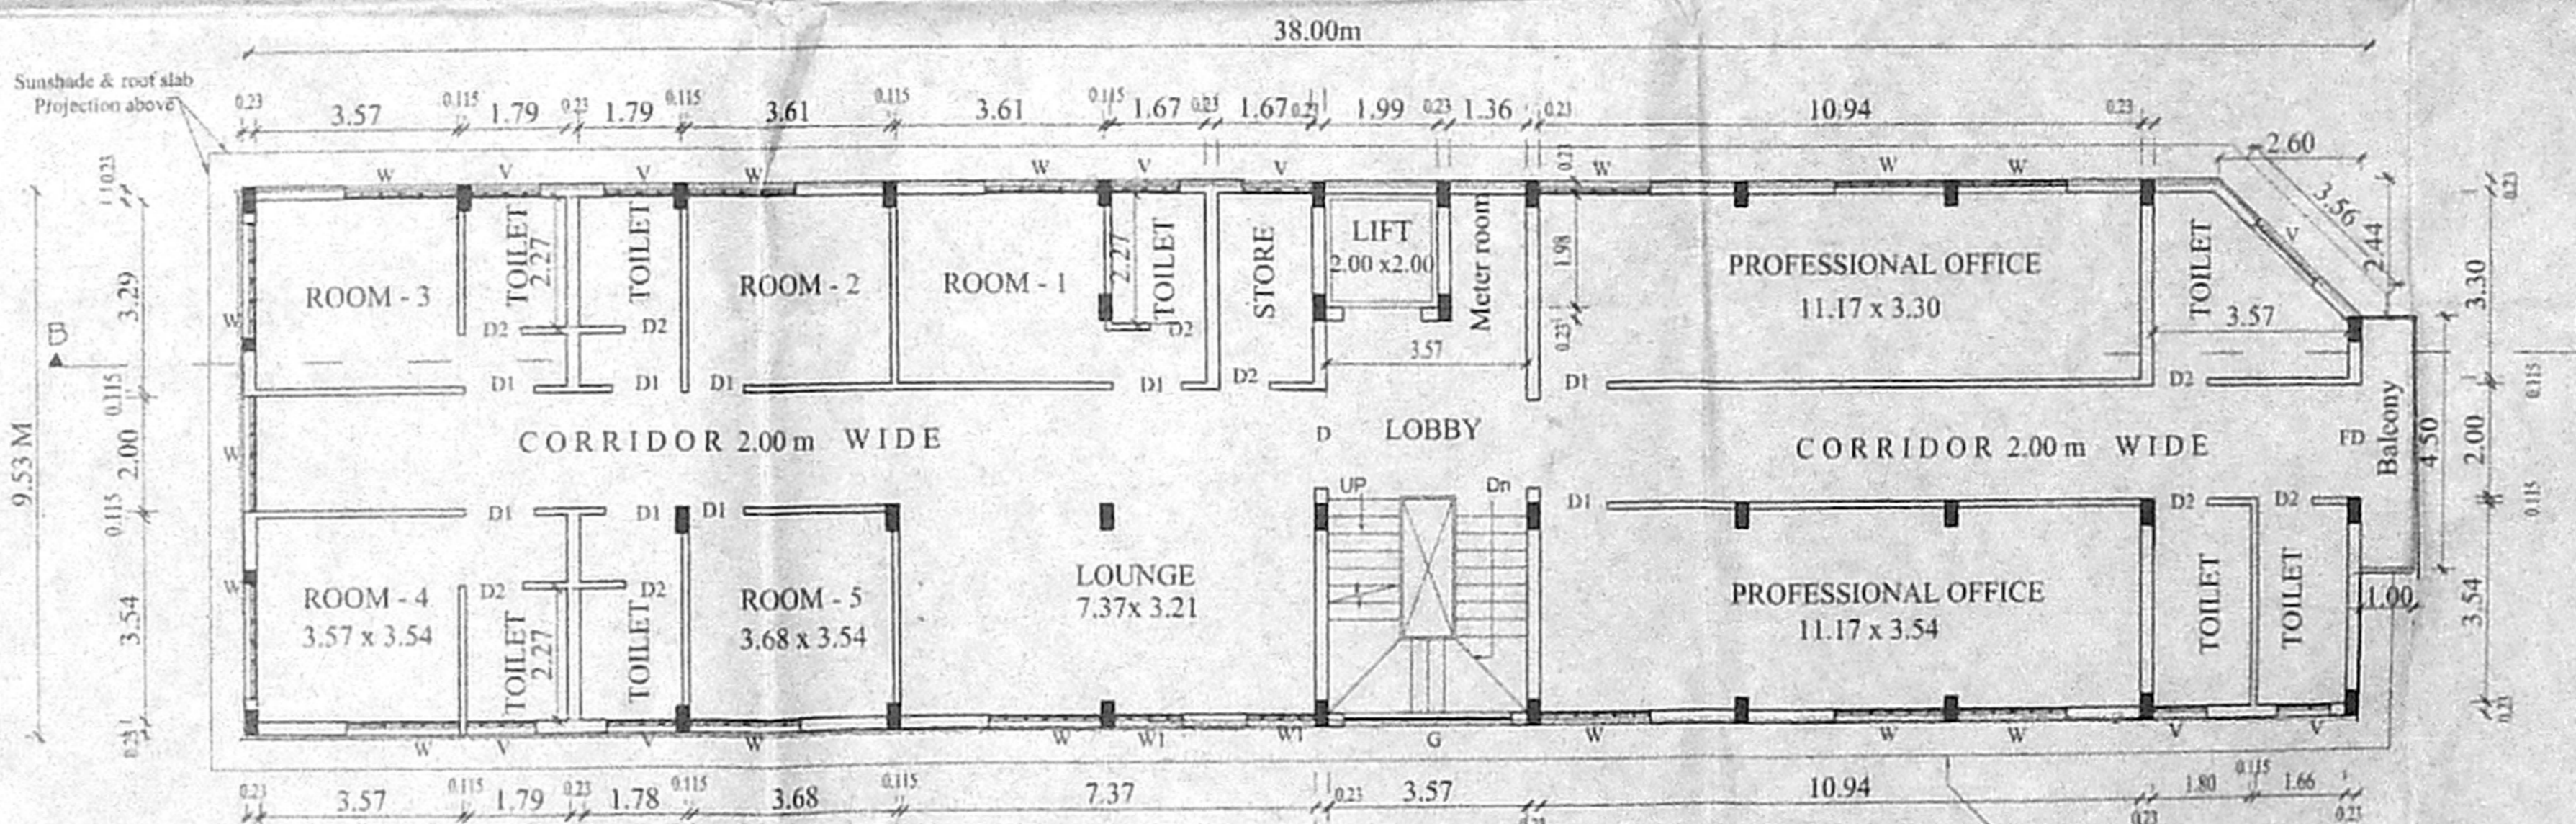


THIRD FLOOR PLAN

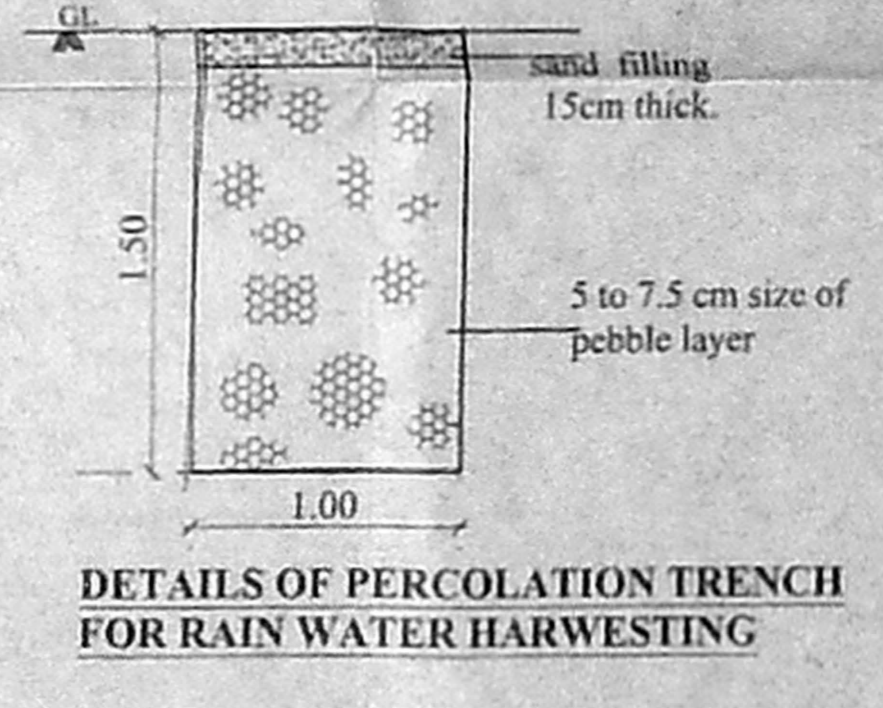


DETAILS OF PERCOLATION TRENCH FOR RAIN WATER HARVESTING

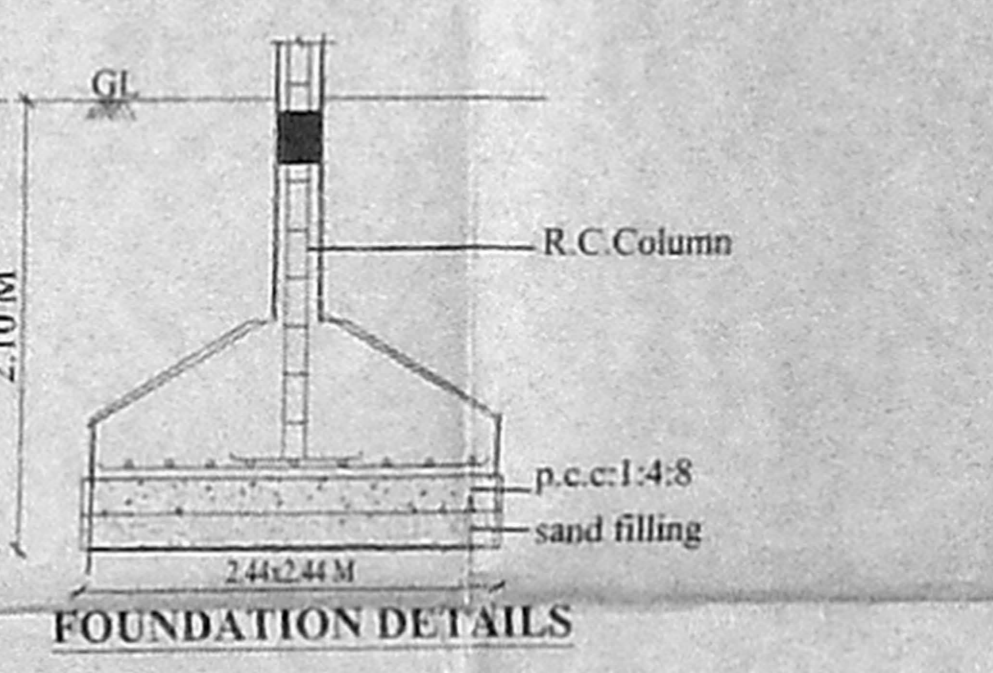


FOUNDATION DETAILS

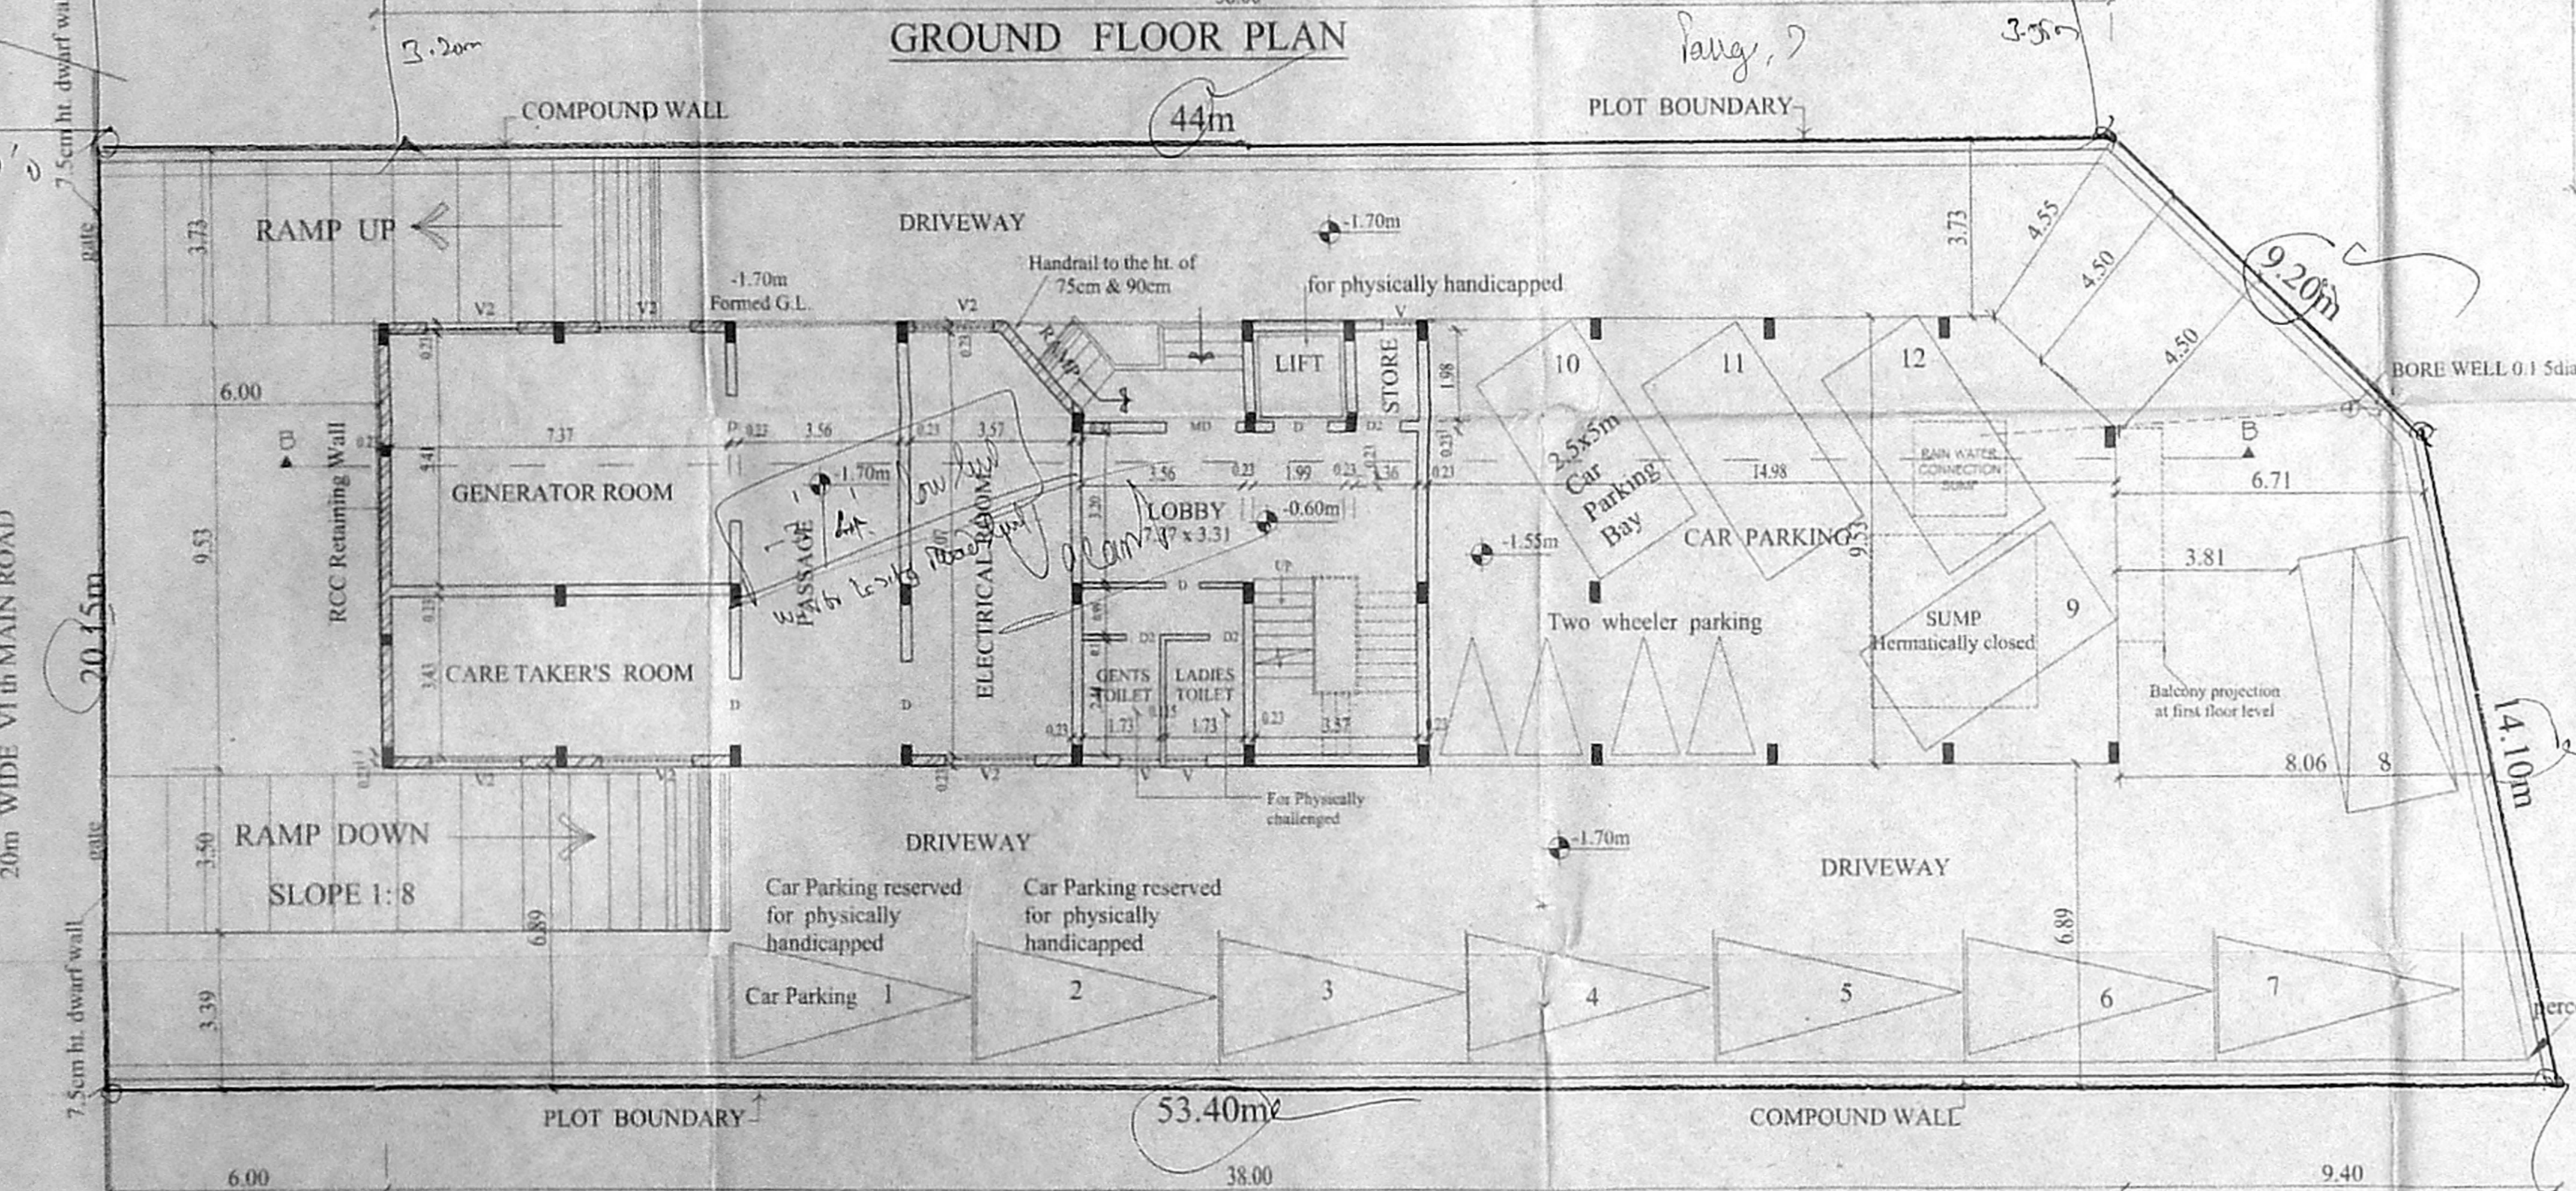


SITE CUM BASEMENT FLOOR PLAN

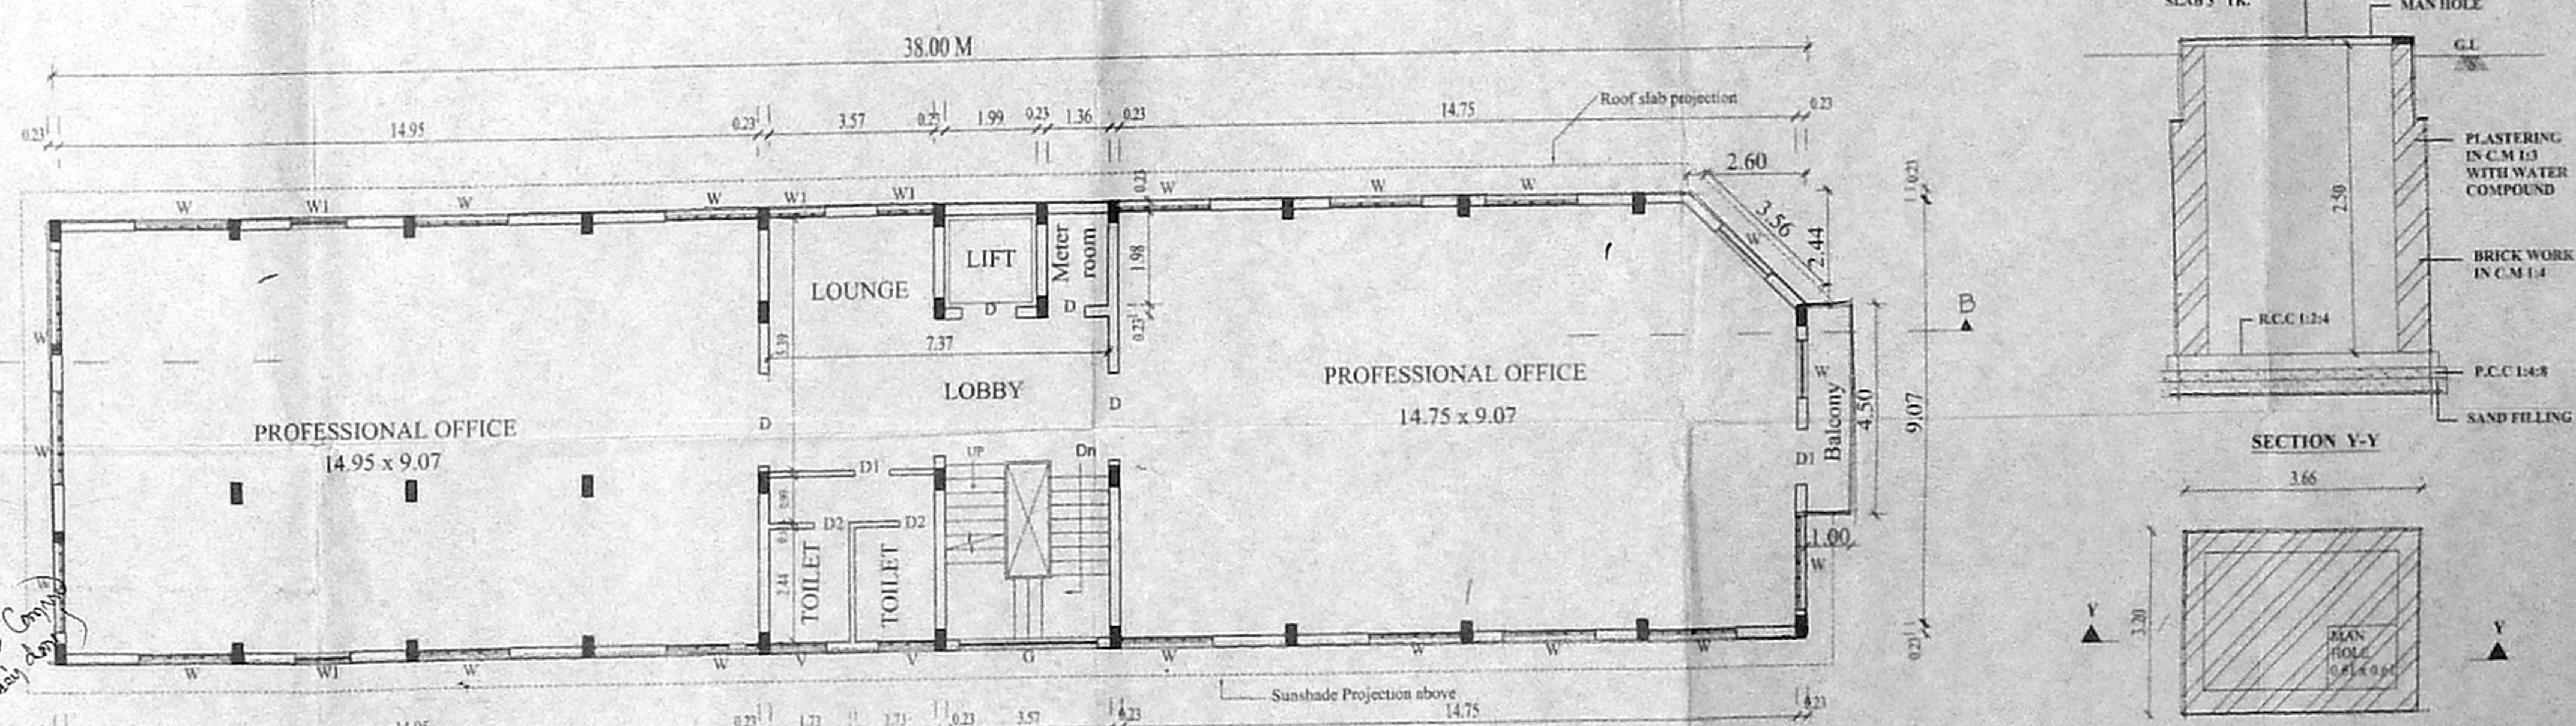

SECOND FLOOR PLAN

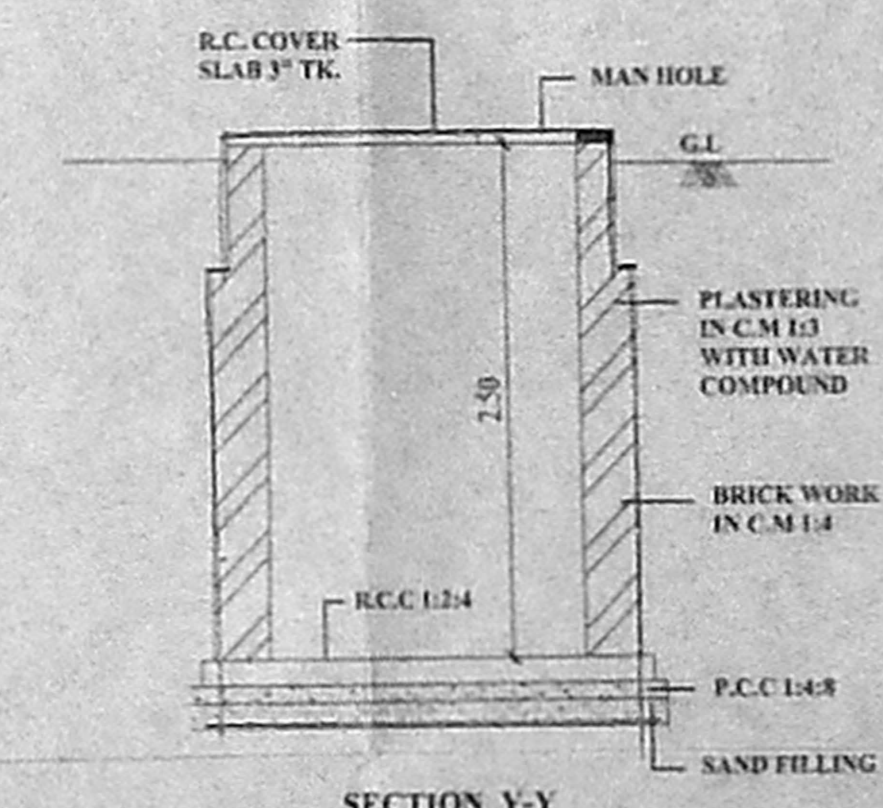

SECTION Y-Y

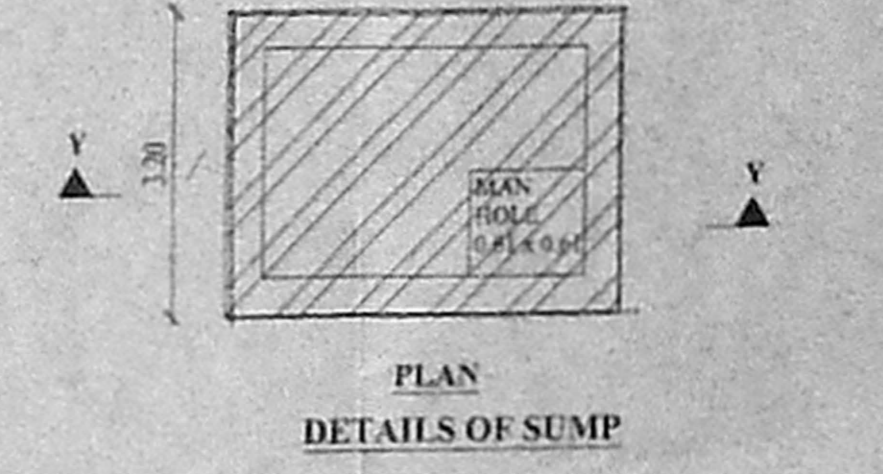

PLAN DETAILS OF SUMP

AREA STATEMENT

PLOT AREA	: 1020.44 sq.m
BASEMENT FLOOR AREA	: 66.22 sq. m
CAR PARKING (Non F.S.I)	: 141.93 sq.m
SERVICE AREA (Non F.S.I)	: 143.44 sq.m
GROUND FLOOR AREA	: 361.41 sq.m
FIRST FLOOR AREA	: 363.63 sq.m
SECOND FLOOR AREA	: 363.63 sq.m
THIRD FLOOR AREA	: 363.63 sq.m
TOTAL BUILTUP AREA	: 1518.52sq.m
F.S.I	: 1.49
PLOT COVERAGE	: 35.63%

JOINERY SCHEDULE

MD	MAIN DOOR	: 2.00 x 2.13
D	DOOR	: 2.00 x 2.13
DI	DOOR	: 1.22 x 2.13
D2	DOOR	: 1.00 x 2.13
FD	DOOR	: 2.00 x 2.13
W	WINDOW	: 2.00 x 1.35
W1	WINDOW	: 1.22 x 1.35
V	VENTILATOR	: 1.22 x 0.60
V1	VENTILATOR	: 0.90 x 0.60
RS	Rolling shutter	: 2.44 x 2.44

COLOUR INDEX

BOUNDARY	—
PROPOSED	—
ROAD	—
WATER LINE	—
SEWER LINE	—

ALL DIMENSIONS ARE IN 'm'

SCALE 1: 100

OWNER / APPLICANT

For Institute of Town Planners-India
 Chapter Building-Committee, TNAC
 For INSTITUTE OF TOWN PLANNERS, INDIA
 Chairman

Prof. SURESH RUPPUSWAMY
 P. No. 44, Arundhanthi
 Registered Architect - CA 77423
 Council of Architecture and Planning
 Anna University, Chennai-600 025,
 REGISTERED ARCHITECT