

PLAN SHOWING THE PROPOSED RESIDENTIAL BUILDING AT DOOR NEW NO: 95 (OLD NO:72), Mc,NICHOLAS ROAD, CHETPUT, CHENNAI.31. R.S NO:381/1,381/5,381/6 BLOCK NO:24 .

திருத்திய வரைபடம்
5/11/2006

- SPECIFICATION**
1. ALL WORKS TO BE IN ACCORDANCE WITH THE SPECIFICATIONS OF THE TAMIL NADU GOVT. ENGINEERING DEPARTMENT.
 2. ALL WORKS TO BE DONE IN ACCORDANCE WITH THE TAMIL NADU GOVT. ENGINEERING DEPARTMENT SPECIFICATIONS.
 3. ALL WORKS TO BE DONE IN ACCORDANCE WITH THE TAMIL NADU GOVT. ENGINEERING DEPARTMENT SPECIFICATIONS.
 4. PLASTERING WORK IN C.M. 1:4.
 5. PLASTERING WORK IN M.C.M. 1:1.
 6. FLOORING TO BE DONE IN ACCORDANCE WITH THE TAMIL NADU GOVT. ENGINEERING DEPARTMENT SPECIFICATIONS.
 7. ALL DOORS AND WINDOWS IN TEAKWOOD.
 8. TWO COATS OF ENAMEL PAINT OVER ONE COAT OF PRIMER ON WOOD WORK.
 9. WEATHERING COURSE IN BRICKS TO BE DONE IN C.M. WITH COURSES OF FLAT IRON RODS TO BE DONE IN ACCORDANCE WITH THE TAMIL NADU GOVT. ENGINEERING DEPARTMENT SPECIFICATIONS.

SCHEDULE OF JOINERY:-

NO	DESCRIPTION	SIZE
MD	MAIN DOOR	1.86X2.13
DD	DOOR	0.90X2.13
DD	DOOR	0.76X2.13
LD	LIFT DOOR	0.90X2.13
FD	FRENCH DOOR	2.44X2.13
DD	DOUBLE DOOR	1.83X2.13
W	WINDOW	2.40X1.22
W1	WINDOW	1.33X1.22
W2	WINDOW	1.22X1.22
W3	WINDOW	0.83X1.22
W4	WINDOW	1.52X1.22
V	VENTILATOR	0.60X0.61

ALL DIMENSIONS ARE IN METRES
SCALE - 1:100

LEGEND

PROPOSED BUILDING: [Symbol]

BOUNDARY SHOW IN: [Symbol]

ROAD SHOW IN: [Symbol]

SEWER LINE SHOW IN: [Symbol]

WATER SUPPLY LINE SHOW IN: [Symbol]

NORTH POINT:-

OWNER'S SIGNATURE

[Signature]


84.5 x 59

LICENSED SURVEYOR

[Signature]

K. RAMKUMAR, B.E.,
CLASS-I LICENSED SURVEYOR
LICENSE No: 461
CORPORATION OF CHENNAI
14/33, IV Cross Street, R.K. Nagar,
Mandaveli, Chennai - 600 028.

STILTS FLOOR PLAN SHEET NO- 02/06

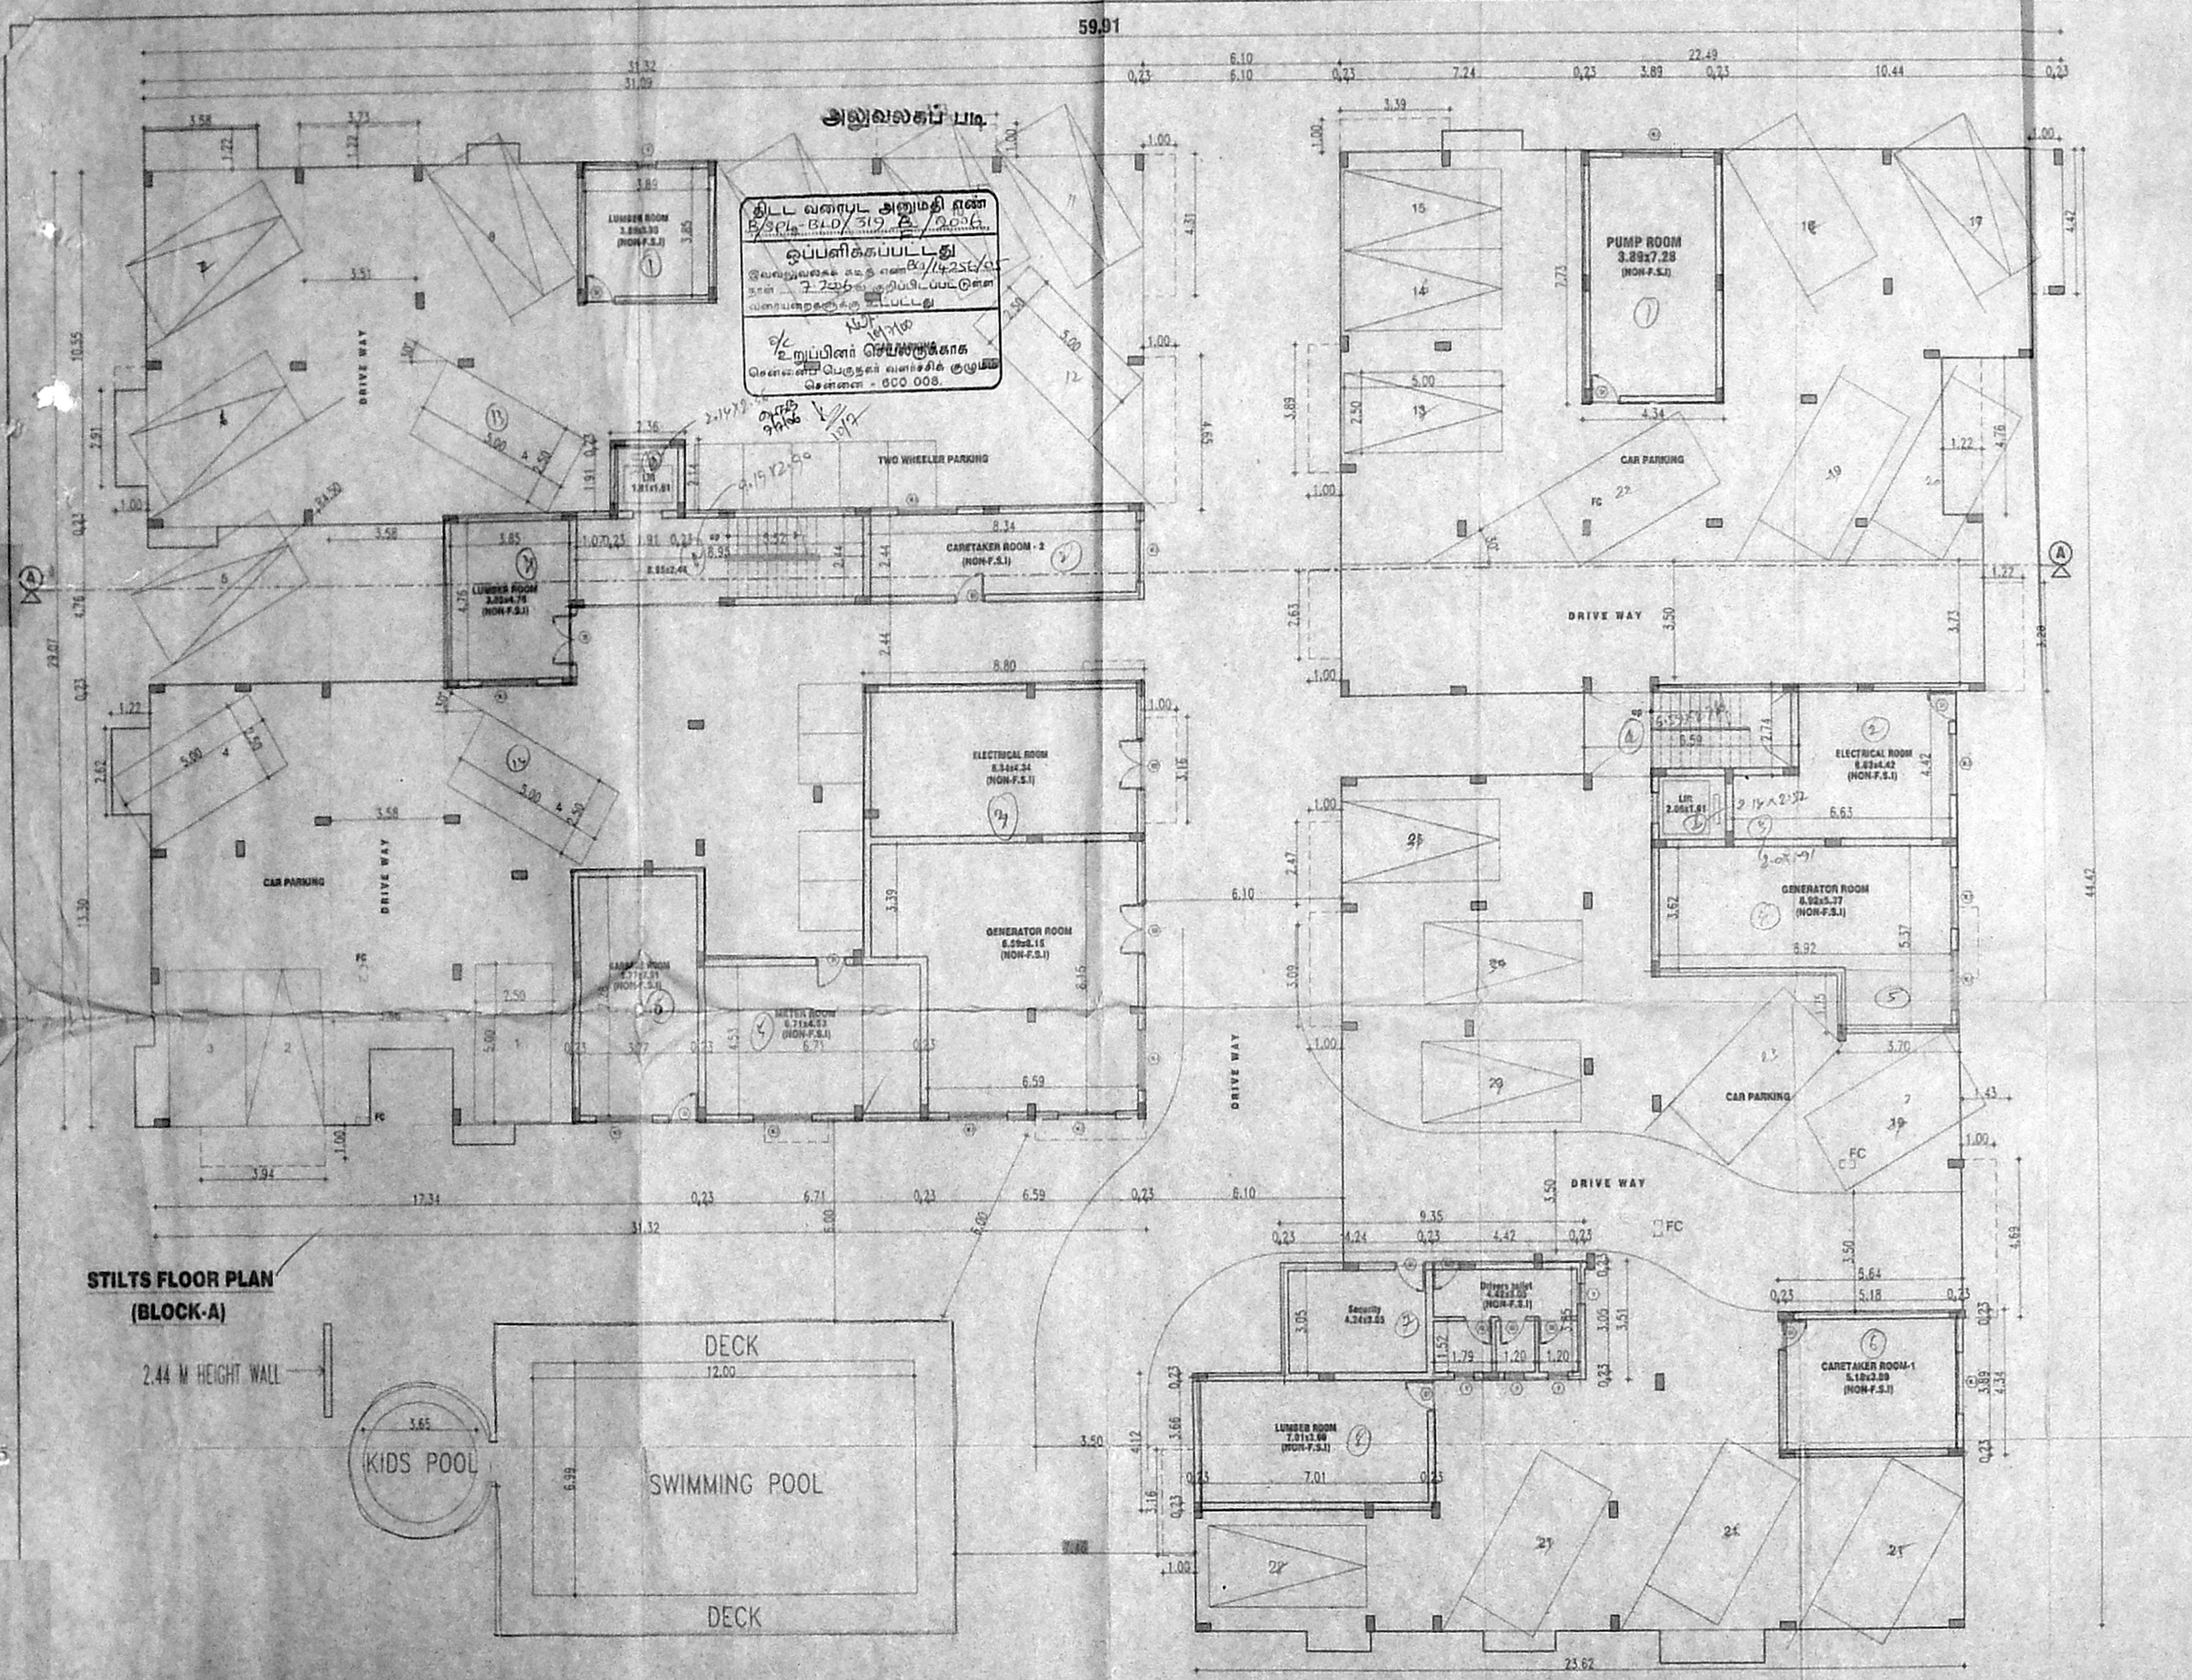

PLAN SHOWING THE PROPOSED RESIDENTIAL BUILDING AT DOOR NEW NO: 95 (OLD NO:72), Mc,NICHOLS ROAD, CHETPUT, CHENNAI.31. R.S NO:381/1,381/5,381/6 BLOCK NO:24

சென்னை மாநகராட்சி 84.5X59

SPECIFICATION

1. ALL ROOMS TO BE FINISHED WITH C.C. WALLS.
2. ERIC'S ROOFING SYSTEM TO BE IN C.M. 1:5
3. C.C. COLUMNS, PLINTH BEAMS, ROOF LAB, ETC. IN C.C. 1:2:4
4. PLASTERING WORK IN C.M. 1:4
5. MOSAIC OR POLISHED FLOORING IN C.M. 1:3
6. TWO COATS OF COLOUR OR WHITE WASH
7. ALL DOORS AND WINDOWS IN TEAKWOOD
8. TWO COATS OF ENAMEL PAINT OVER OIL
9. 1 CM. OF PRIMER ON WOODWORKING
10. WEATHERING COURSE IN BRICK & CONCRETE IN C.M. WITH TWO COURSES OF FLAT TILES LAID TO DETAIL


SCHEDULE OF JOINERY:-

NO	DESCRIPTION	SIZE
M0	MARY DOOR	1.06X2.13
D1	DOOR	0.80X2.13
D2	DOOR	0.78X2.13
L0	LIFT DOOR	0.90X2.13
F0	FRENCH DOOR	2.44X2.13
F01	FRENCH DOOR	1.52X2.13
W	WINDOW	2.40X1.22
W1	WINDOW	1.63X1.22
W2	WINDOW	1.22X1.22
W3	WINDOW	0.82X1.22
W4	WINDOW	1.52X1.22
V	VENTILATOR	0.60X0.51

ALL DIMENSIONS ARE IN METRES

SCALE - 1:100

LEGEND

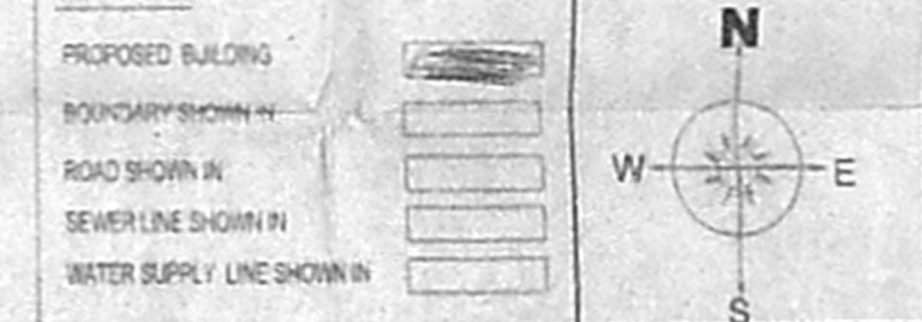

OWNER'S SIGNATURE


LICENSED SURVEYOR

K. Ramkumar


K. RAMKUMAR, B.E., CLASS-I LICENSED SURVEYOR LICENSE No : 461 CORPORATION OF CHENNAI 14/93, IV Cross Street, R.K. Nagar Mandaveli, Chennai - 600 028.

TYPICAL FLOOR PLAN (FIRST, SECOND & THIRD FLOOR PLANS)

SHEET NO- 03/06

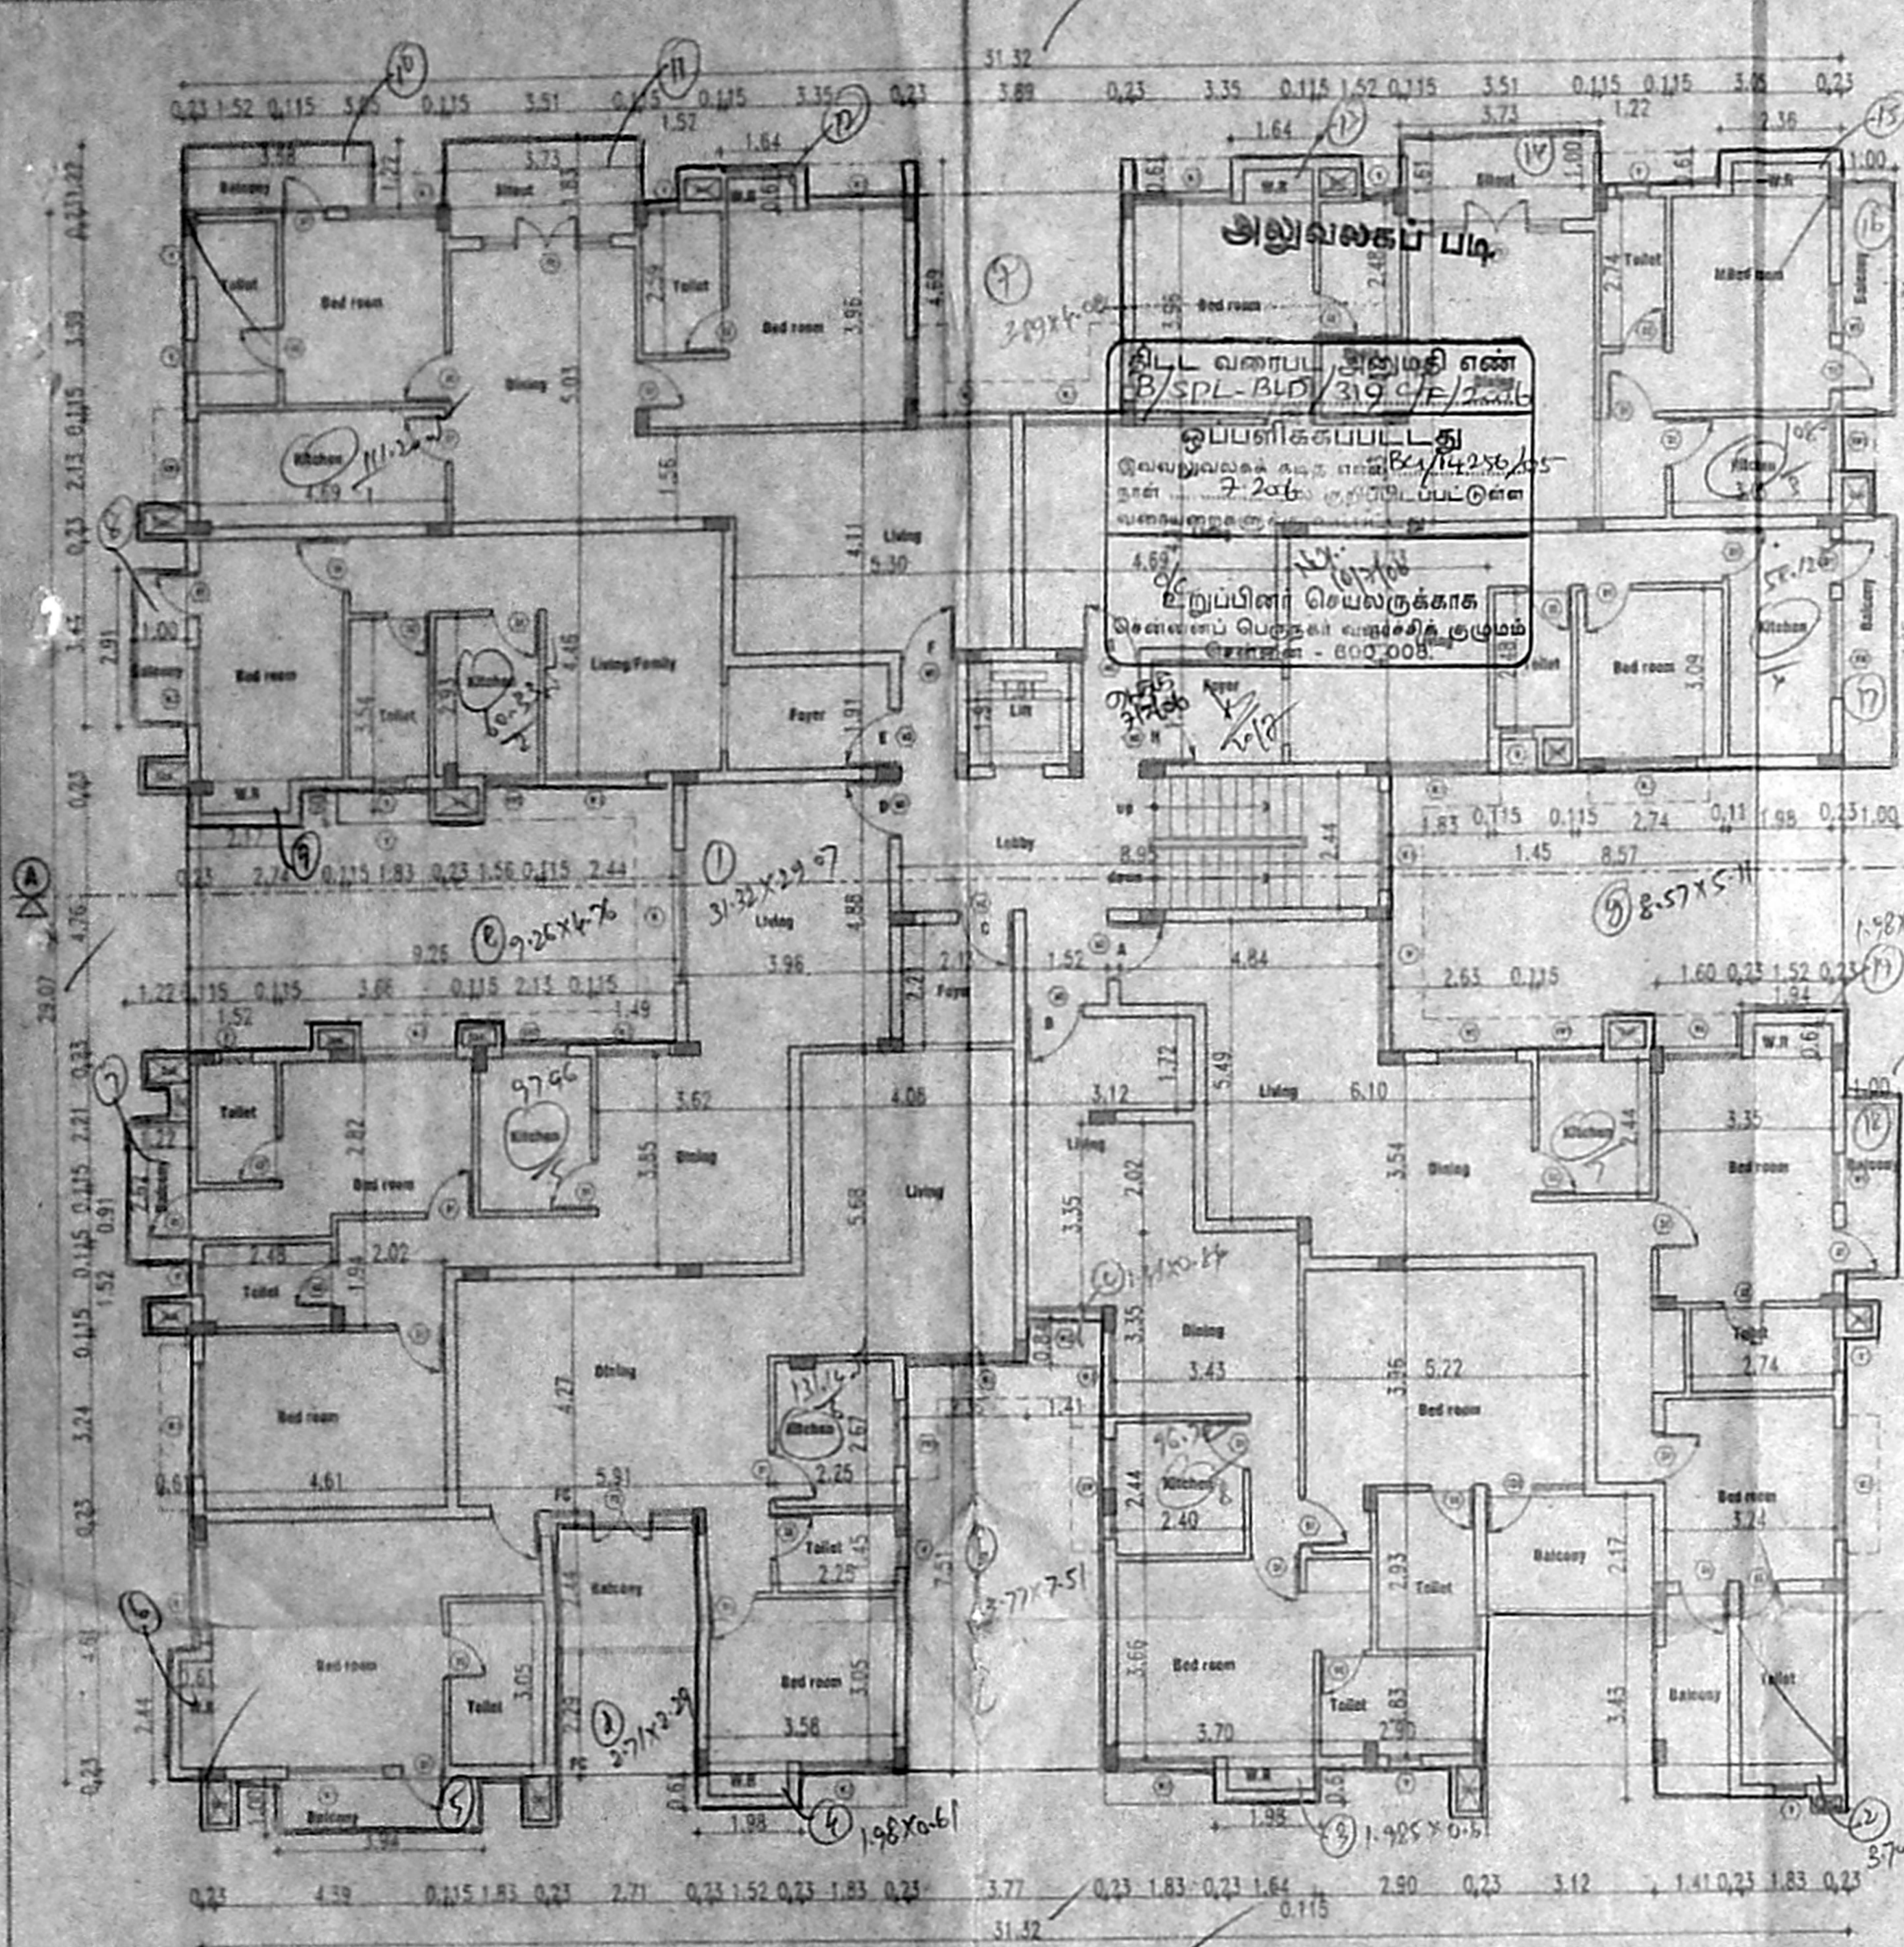

TYPICAL FLOOR PLAN (FIRST, SECOND & THIRD FLOOR PLANS) - 8x3 = 2426
(BLOCK-A)

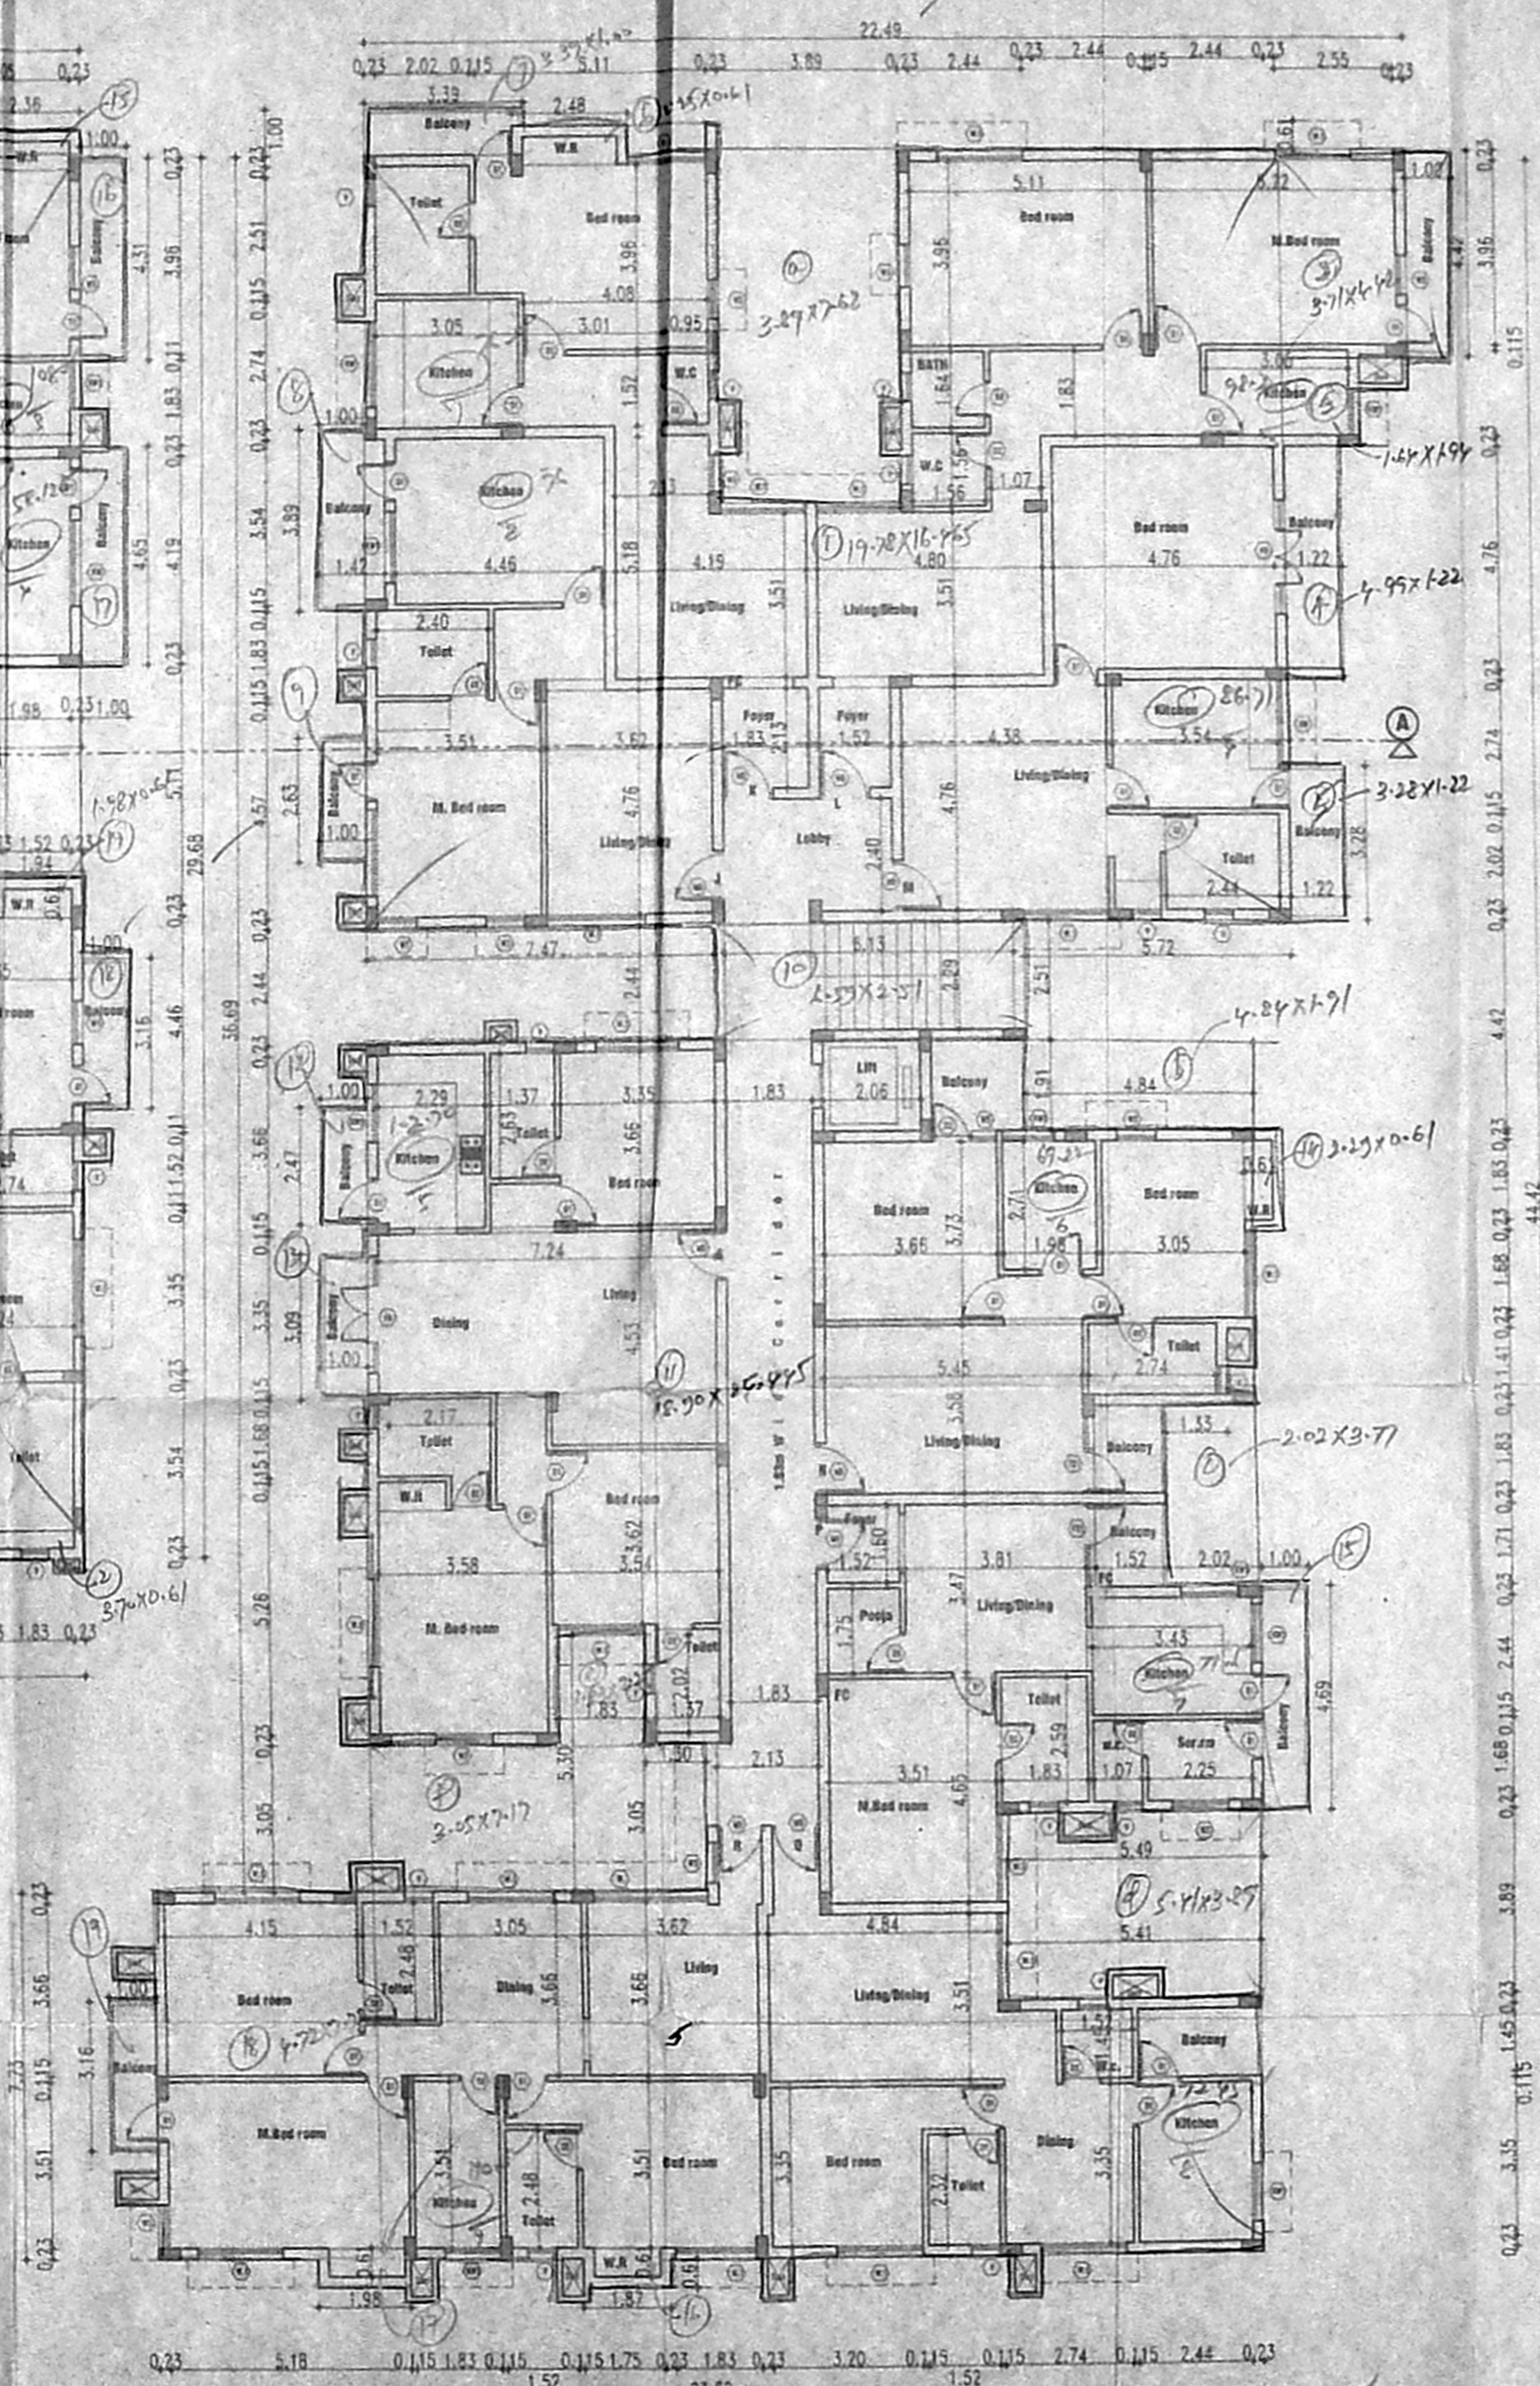

TYPICAL FLOOR PLAN (FIRST, SECOND & THIRD FLOOR PLANS) - 9x3 = 2726
(BLOCK-B)

PLAN SHOWING THE PROPOSED
RESIDENTIAL BUILDING AT DOOR
NEW NO: 95 (OLD NO:72),
Mc,NICHOLS ROAD,
CHETPUT, CHENNAI.31.
R.S NO:381/1,381/5,381/6
BLOCK NO:24.

84.SX59

10.3.06

SPECIFICATION

1. ALL R.C.C. WORK IN C.M. 1:5
2. R.C.C. COLUMNS, PLYTH BEAMS, ROOF SLAB, ETC. IN C.C. 1:2:4
3. PLASTERING WORK IN C.M. 1:4
4. MOSAIC OR MARBLE FLOORING IN C.M. 1:3
5. TWO COATS OF COLOUR OR WHITE WASH.
6. ALL DOORS AND WINDOWS IN TEAKWOOD.
7. TWO COATS OF ENAMEL PAINT OVER ONE COAT OF PRIMER ON WOOD WORK.
8. WEATHERING COURSE IN BRICK/JELLY CONCRETE IN C.M. WITH TWO COURSES OF FLAT TILES LAID TO DETAIL.

SCHEDULE OF JOINERY:-

NO	DESCRIPTION	SIZE
M0	MAIN DOOR	1.96X 2.13
D1	DOOR	0.90 X 2.13
D2	DOOR	0.76X 2.13
LD	LIFT DOOR	0.90 X 2.13
FD	FRENCH DOOR	2.44 X 2.13
FD1	FRENCH DOOR	1.52 X 2.13
W	WINDOW	2.40 X 1.22
W1	WINDOW	1.81 X 1.22
W2	WINDOW	1.22 X 1.22
W3	WINDOW	0.83 X 1.22
W4	WINDOW	1.52 X 1.22
V	VENTILATOR	0.90 X 0.91

ALL DIMENSIONS ARE IN METRES

SCALE - 1:100

LEGEND

PROPOSED BUILDING [Symbol]

BOUNDARY SHOWN IN [Symbol]

ROAD SHOWN IN [Symbol]

SEWER LINE SHOWN IN [Symbol]

WATER SUPPLY LINE SHOWN IN [Symbol]

NORTH POINT:-
N
W E
S

OWNER'S SIGNATURE



[Signature]

LICENSED SURVEYOR

[Signature]
K. RAMKUMAR, B.E.,
CLASS-I LICENSED SURVEYOR
LICENSE No : 461
CORPORATION OF CHENNAI
14/33, IV Cross Street, R.M. Nagar,
Mandaveli, Chennai - 600 028.

FRONT ELEVATION & SECTION-AA'

SHEET NO- 06/06

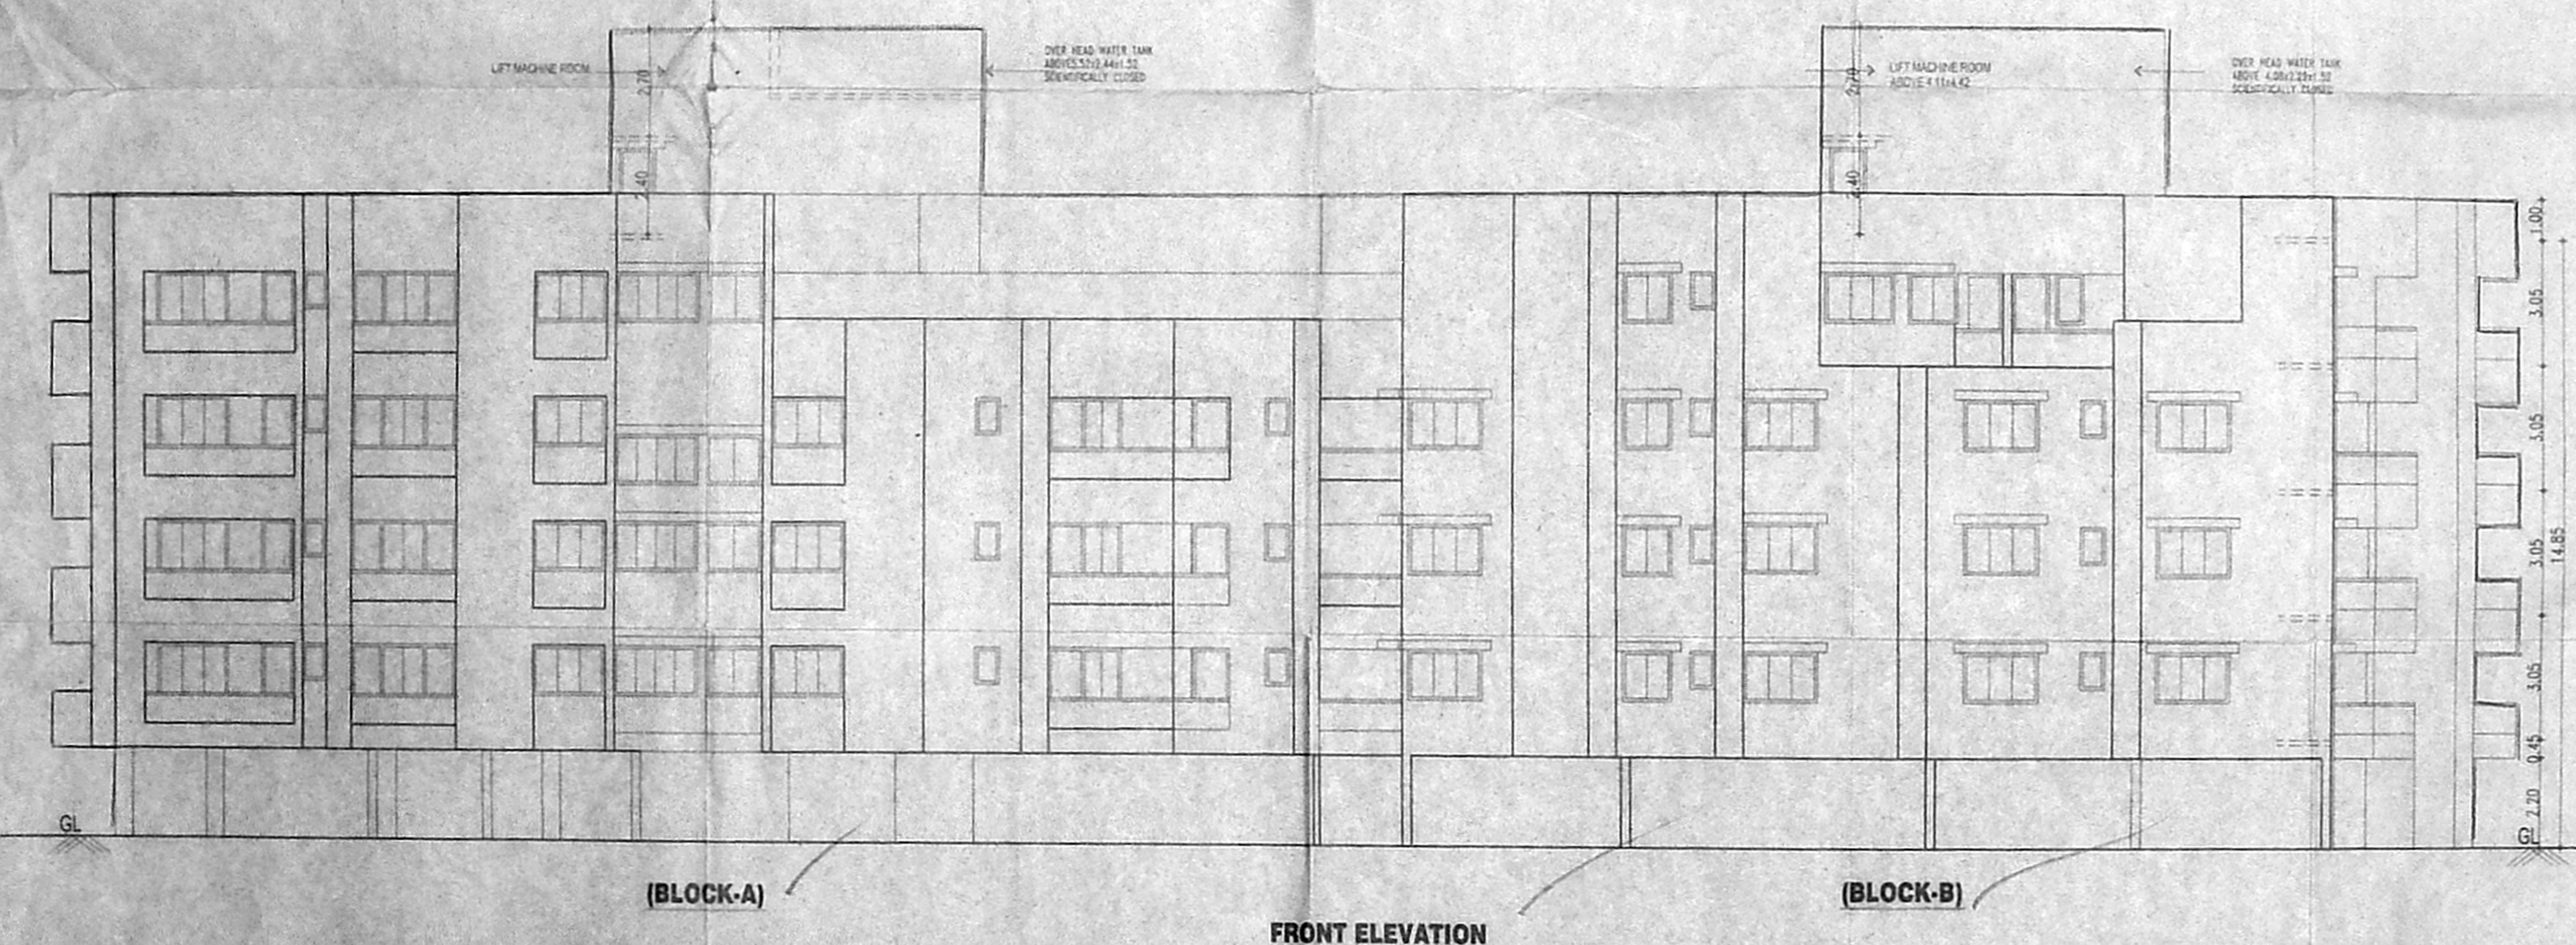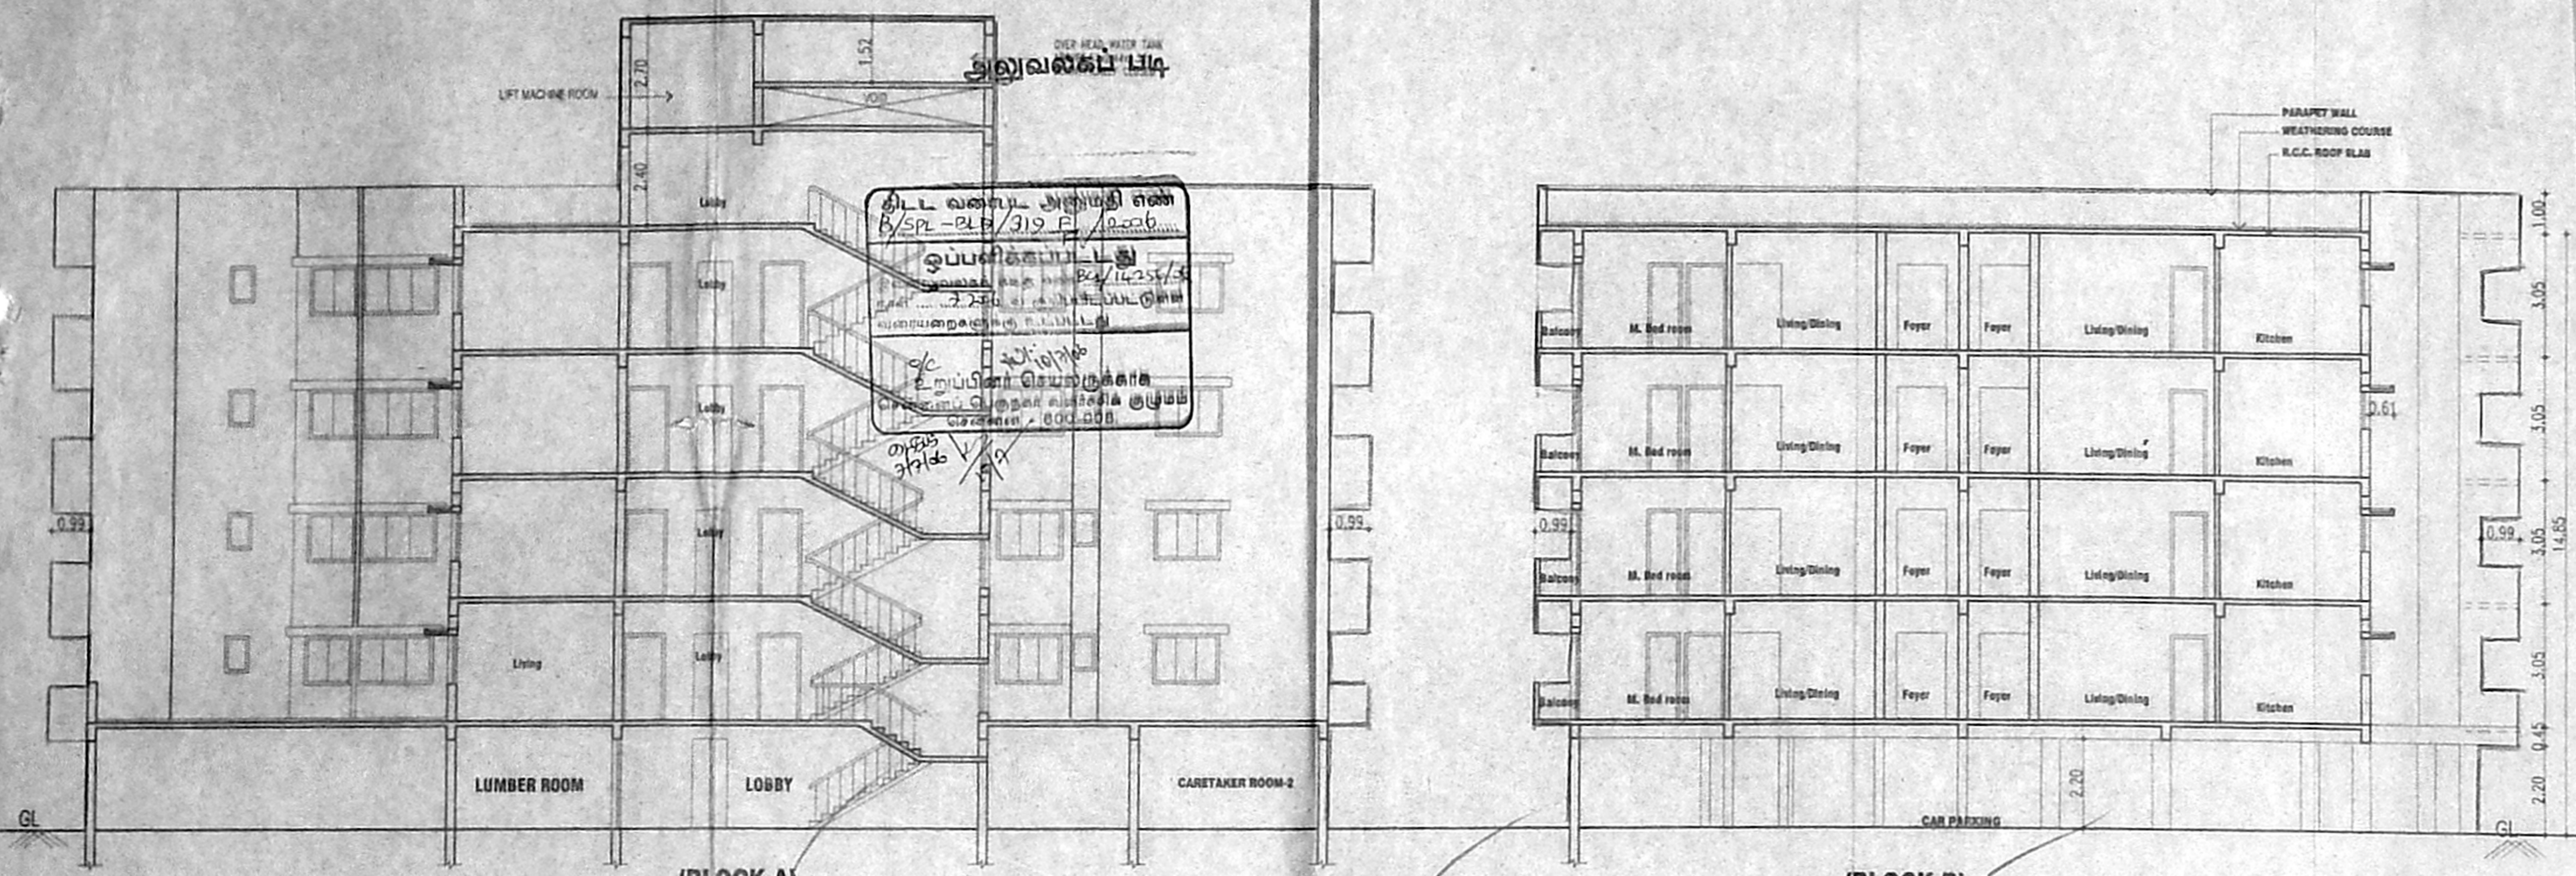

தி. ல. வ. சி. பி. என்.
B/SPL-PLB/319 F/1000
சுப்பிரீன் பி. லி.
சென்னை - 600 008