



Elevation

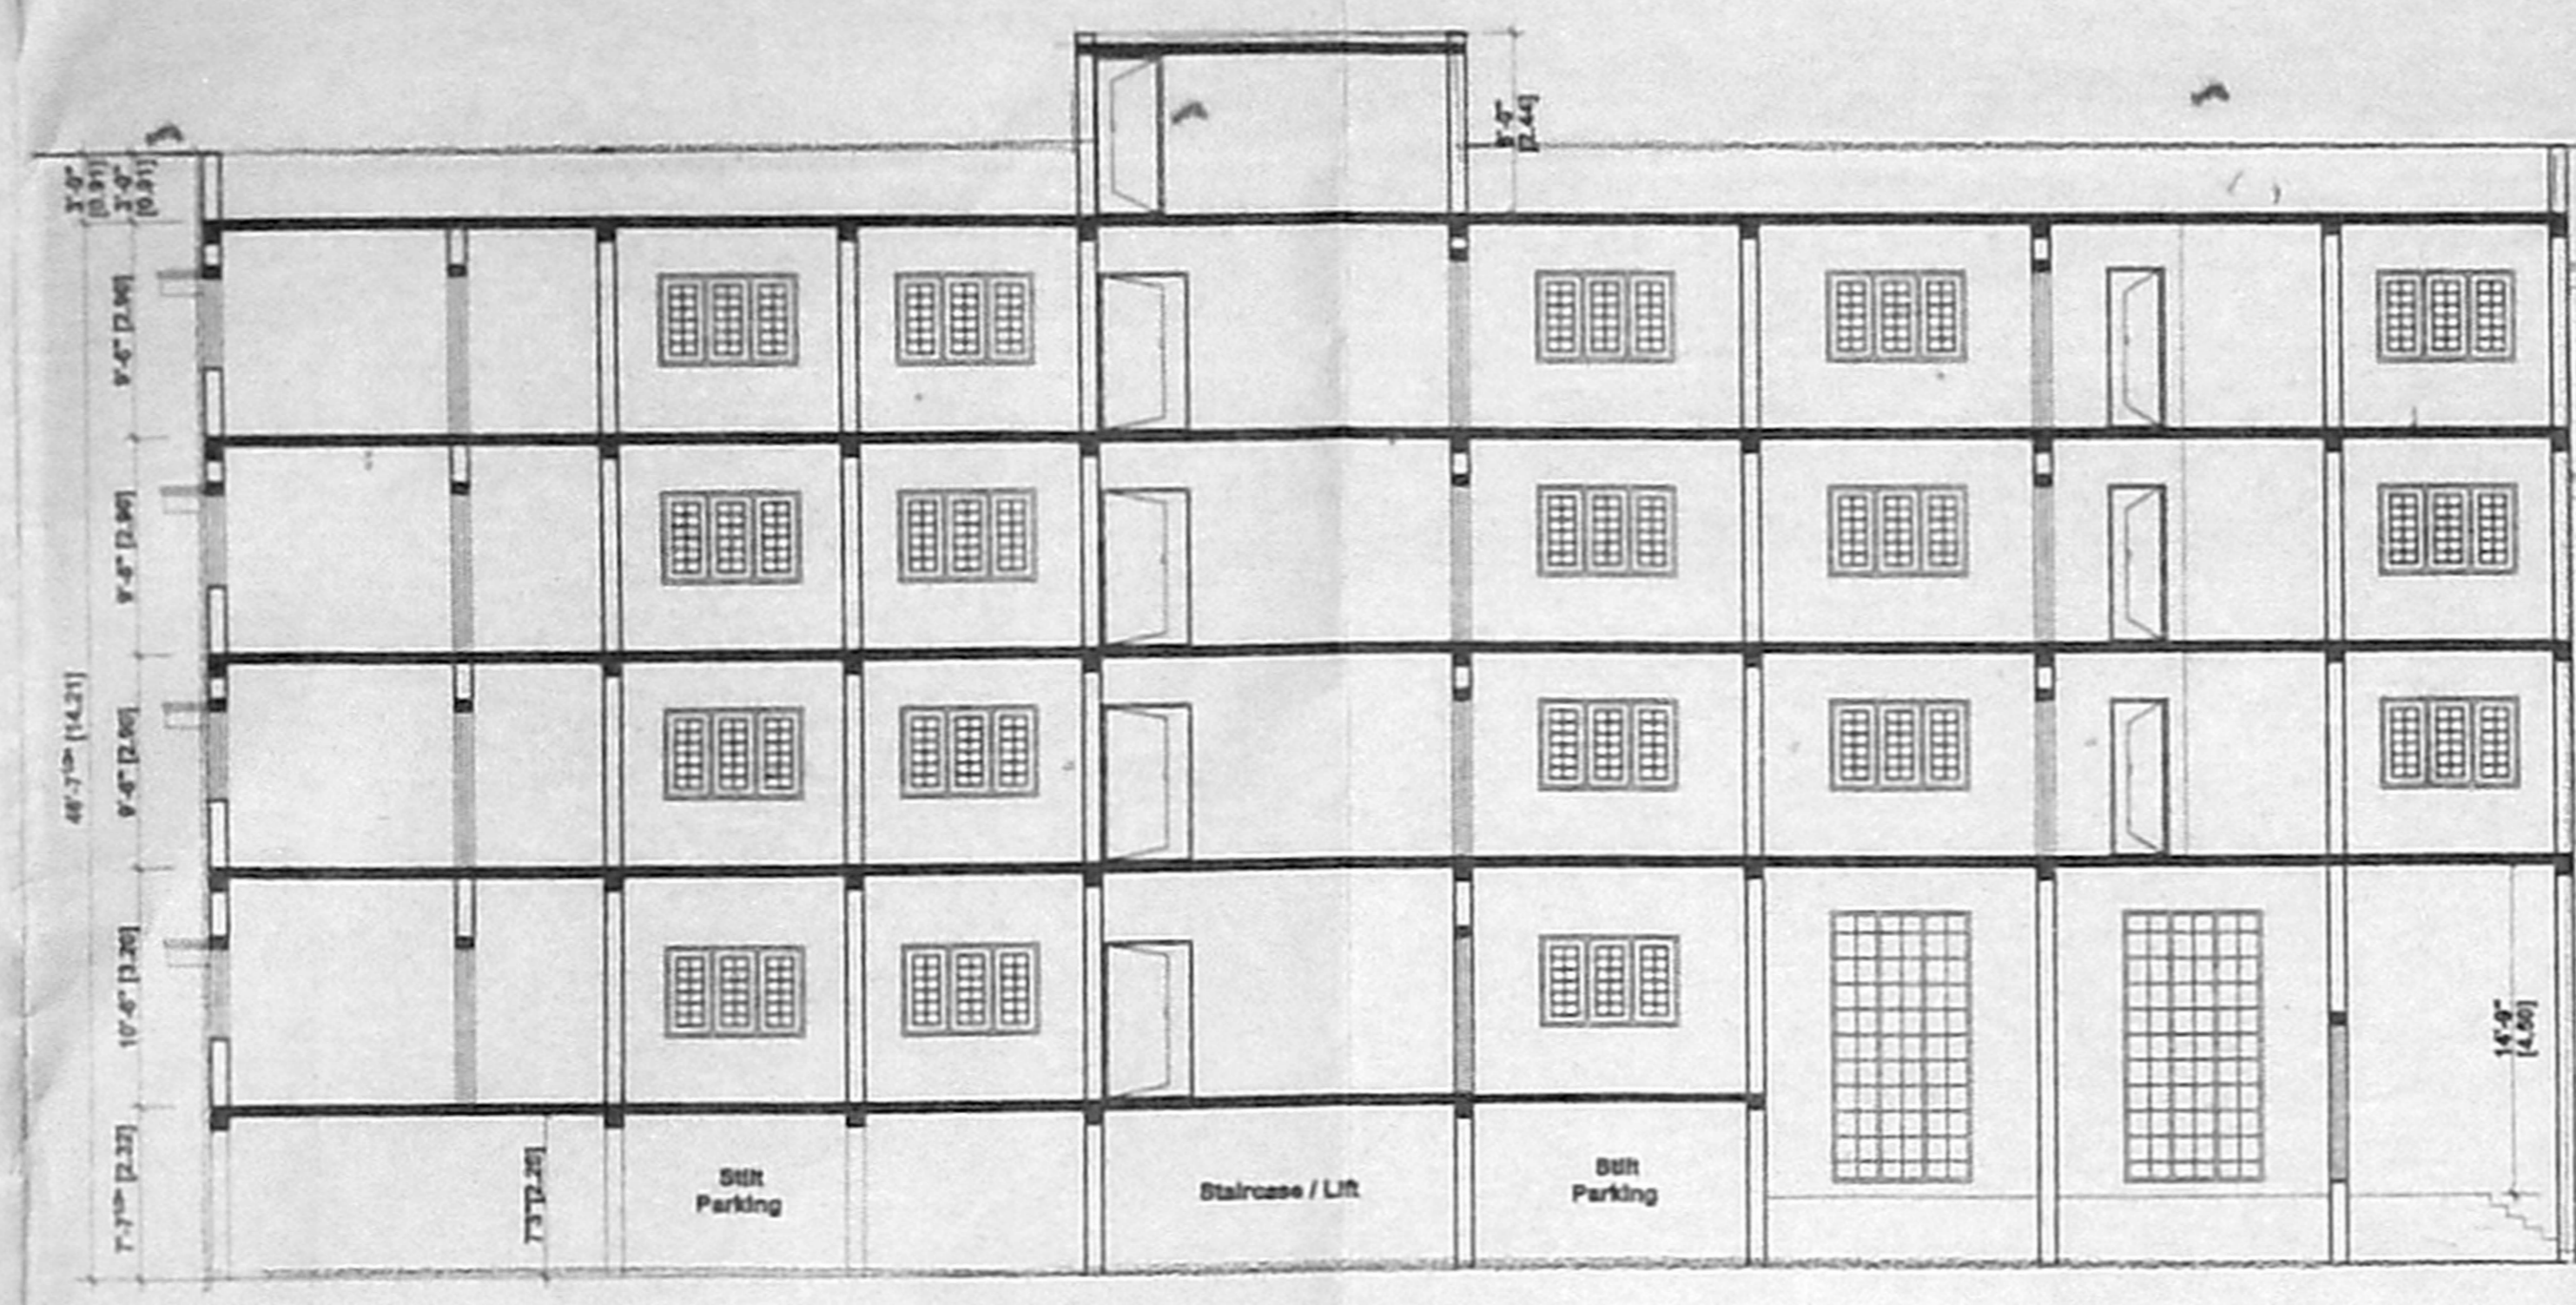


Section On 'AA'

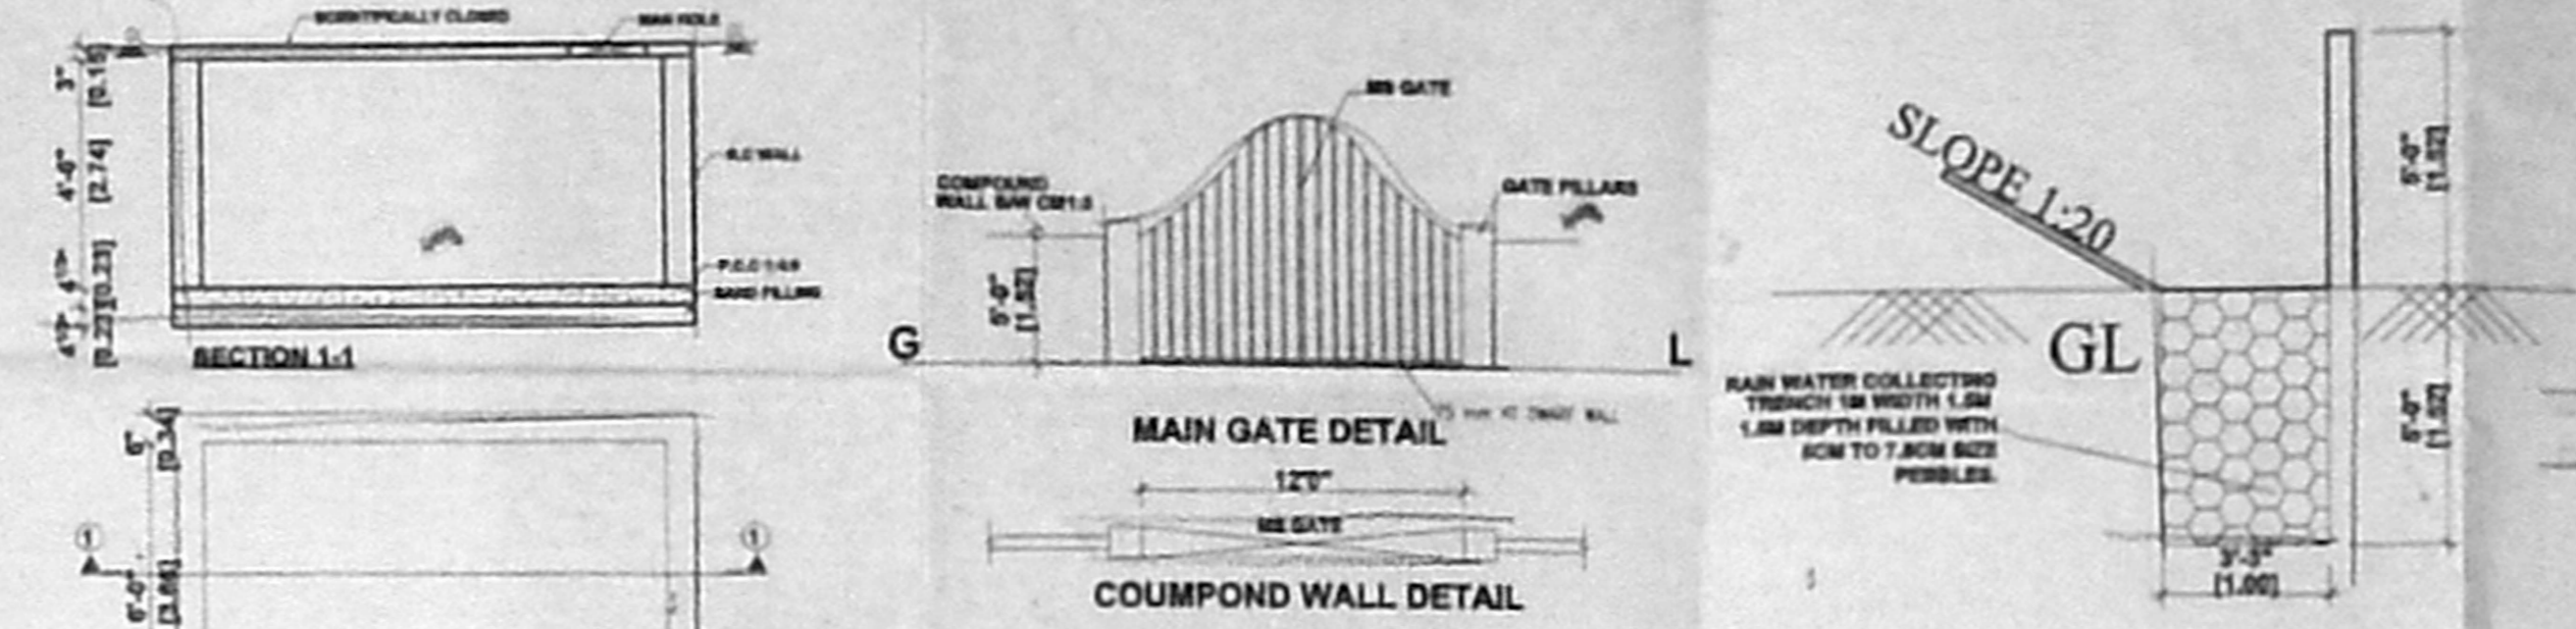


MAIN GATE DETAIL

COMPOUND WALL DETAIL

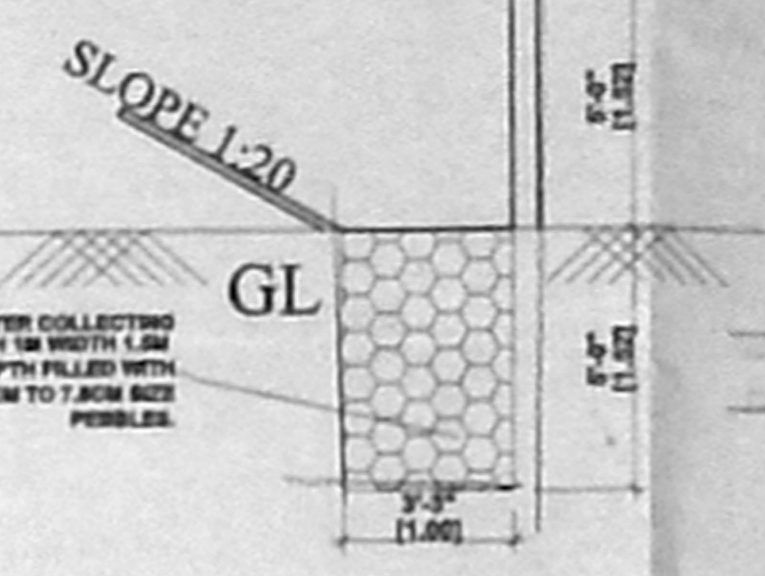


RAIN WATER HARVESTING DETAIL

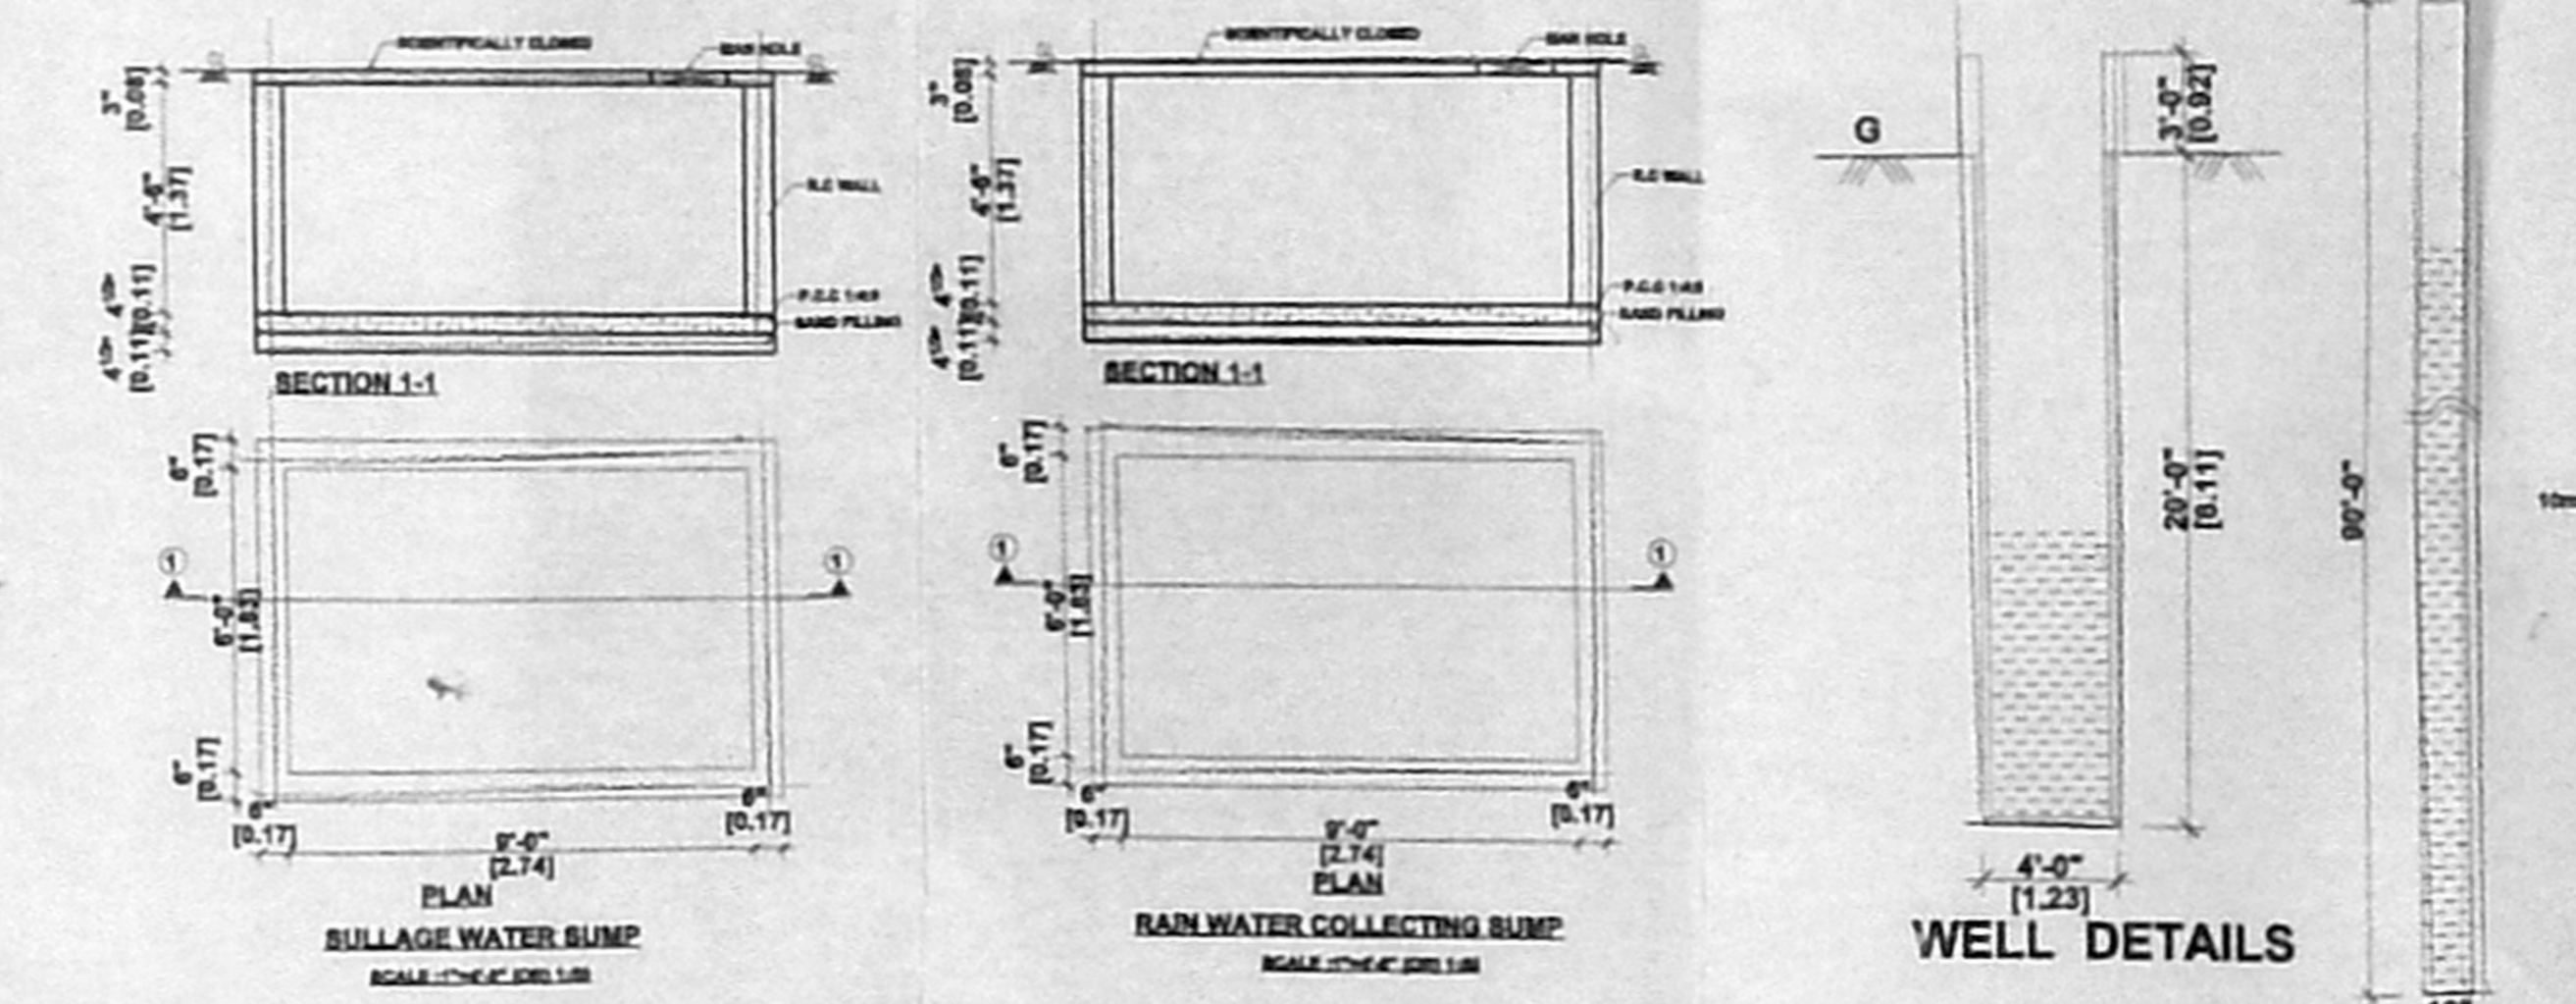

WELL DETAILS

Key Plan

DETAILS OF FOUNDATION

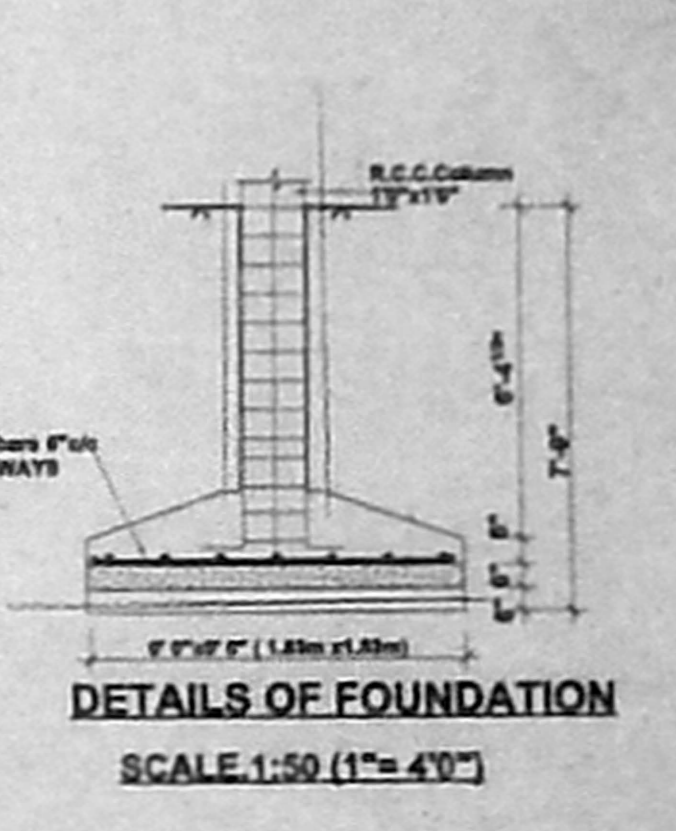

SCALE: 1:50 (1"=40')

- SPECIFICATIONS**
- 1. SAND FILLING IN FOUNDATION 100 MM THICK
  - 2. P.C.C. L.A.S. USING 40MM IRON METAL FOR FOUNDATION BASEMENT
  - 3. R.C.C. 1:2:4 USING 10MM IRON METAL FOR FOLLOWING WORKS:
    - ACCOLUMES
    - BRESSAGE
    - CLUSTERS & LIFT SUBGRADE
    - DRIPROOF SLAB
  - 4. PLASTERING IN C.M. 1:4:10 WITH 12MM
  - 5. BRICK WORK IN C.M. 1:4:10 USING SQUARE CORNER BURNT BRICKS
  - 6. WEATHERING COURSE WITH B.L.C. TOP FINISHED WITH SQUARE TILES

**COLOUR INDEX**

PROPOSED	ROADS	PLOT BOUNDARY
JOINERY	M.X.M	
M.D	MAIN DOOR	1.22 X 2.10
M.D1	MAIN DOOR	2.44 X 2.44
D	DOOR	0.91 X 2.10
D1	DOOR	0.76 X 2.10
W	WINDOW	1.22 X 1.22
W1	WINDOW	1.22 X 1.22
W2	WINDOW	0.91 X 1.22
W3	WINDOW	1.22 X 2.67
V	VENTILATOR	0.76 X 0.61

**AREA DETAILS**

AREA DETAILS	Sq.Ft	Sq.M
PLOT AREA As per Site	8788.50	817.41
PLOT AREA As per Patta	8860.00	823.12
Part Ground Floor Area	1584.23	145.32
Partly Ground & Partly 1st Floor Area	1997.50	185.57
Partly 1st & Partly 2nd Floor Area	3040.31	282.45
Partly 2nd & Partly 3rd Floor Area	3040.31	282.45
Partly 3rd & Partly 4th Floor Area	3040.31	282.45
TOTAL AREA	12882.70	1178.23
PLOT COVERAGE	34.8%	
F.S.I	1.45	
NON F.S.I AREA STILL FLOOR	1478.09	137.13
Total No. Of Car Parking Provided	13 nos.	
Total No. Of Car Parking Requirement	9 nos.	


Plan Showing The Proposed Building At Plot No. A-38, New No.3,10th Avenue, Ashok Nagar, Kodambakkam Village In Old S.No.142/1, T.S.No.81,Block No.56,Chennai Div No.122, Zone - VIII

SCALE - 1"= 80' (1:100)


112 X 84.5  
R. Joseph

OWNER  
M. Mahalingam  
A. MAHER ANTONY, M. Arch.  
Registered Architect,  
6, No. 215, Corporation of Madras,  
Anna Nagar West, (Ttn) Madras.


LICENSED SURVEYOR

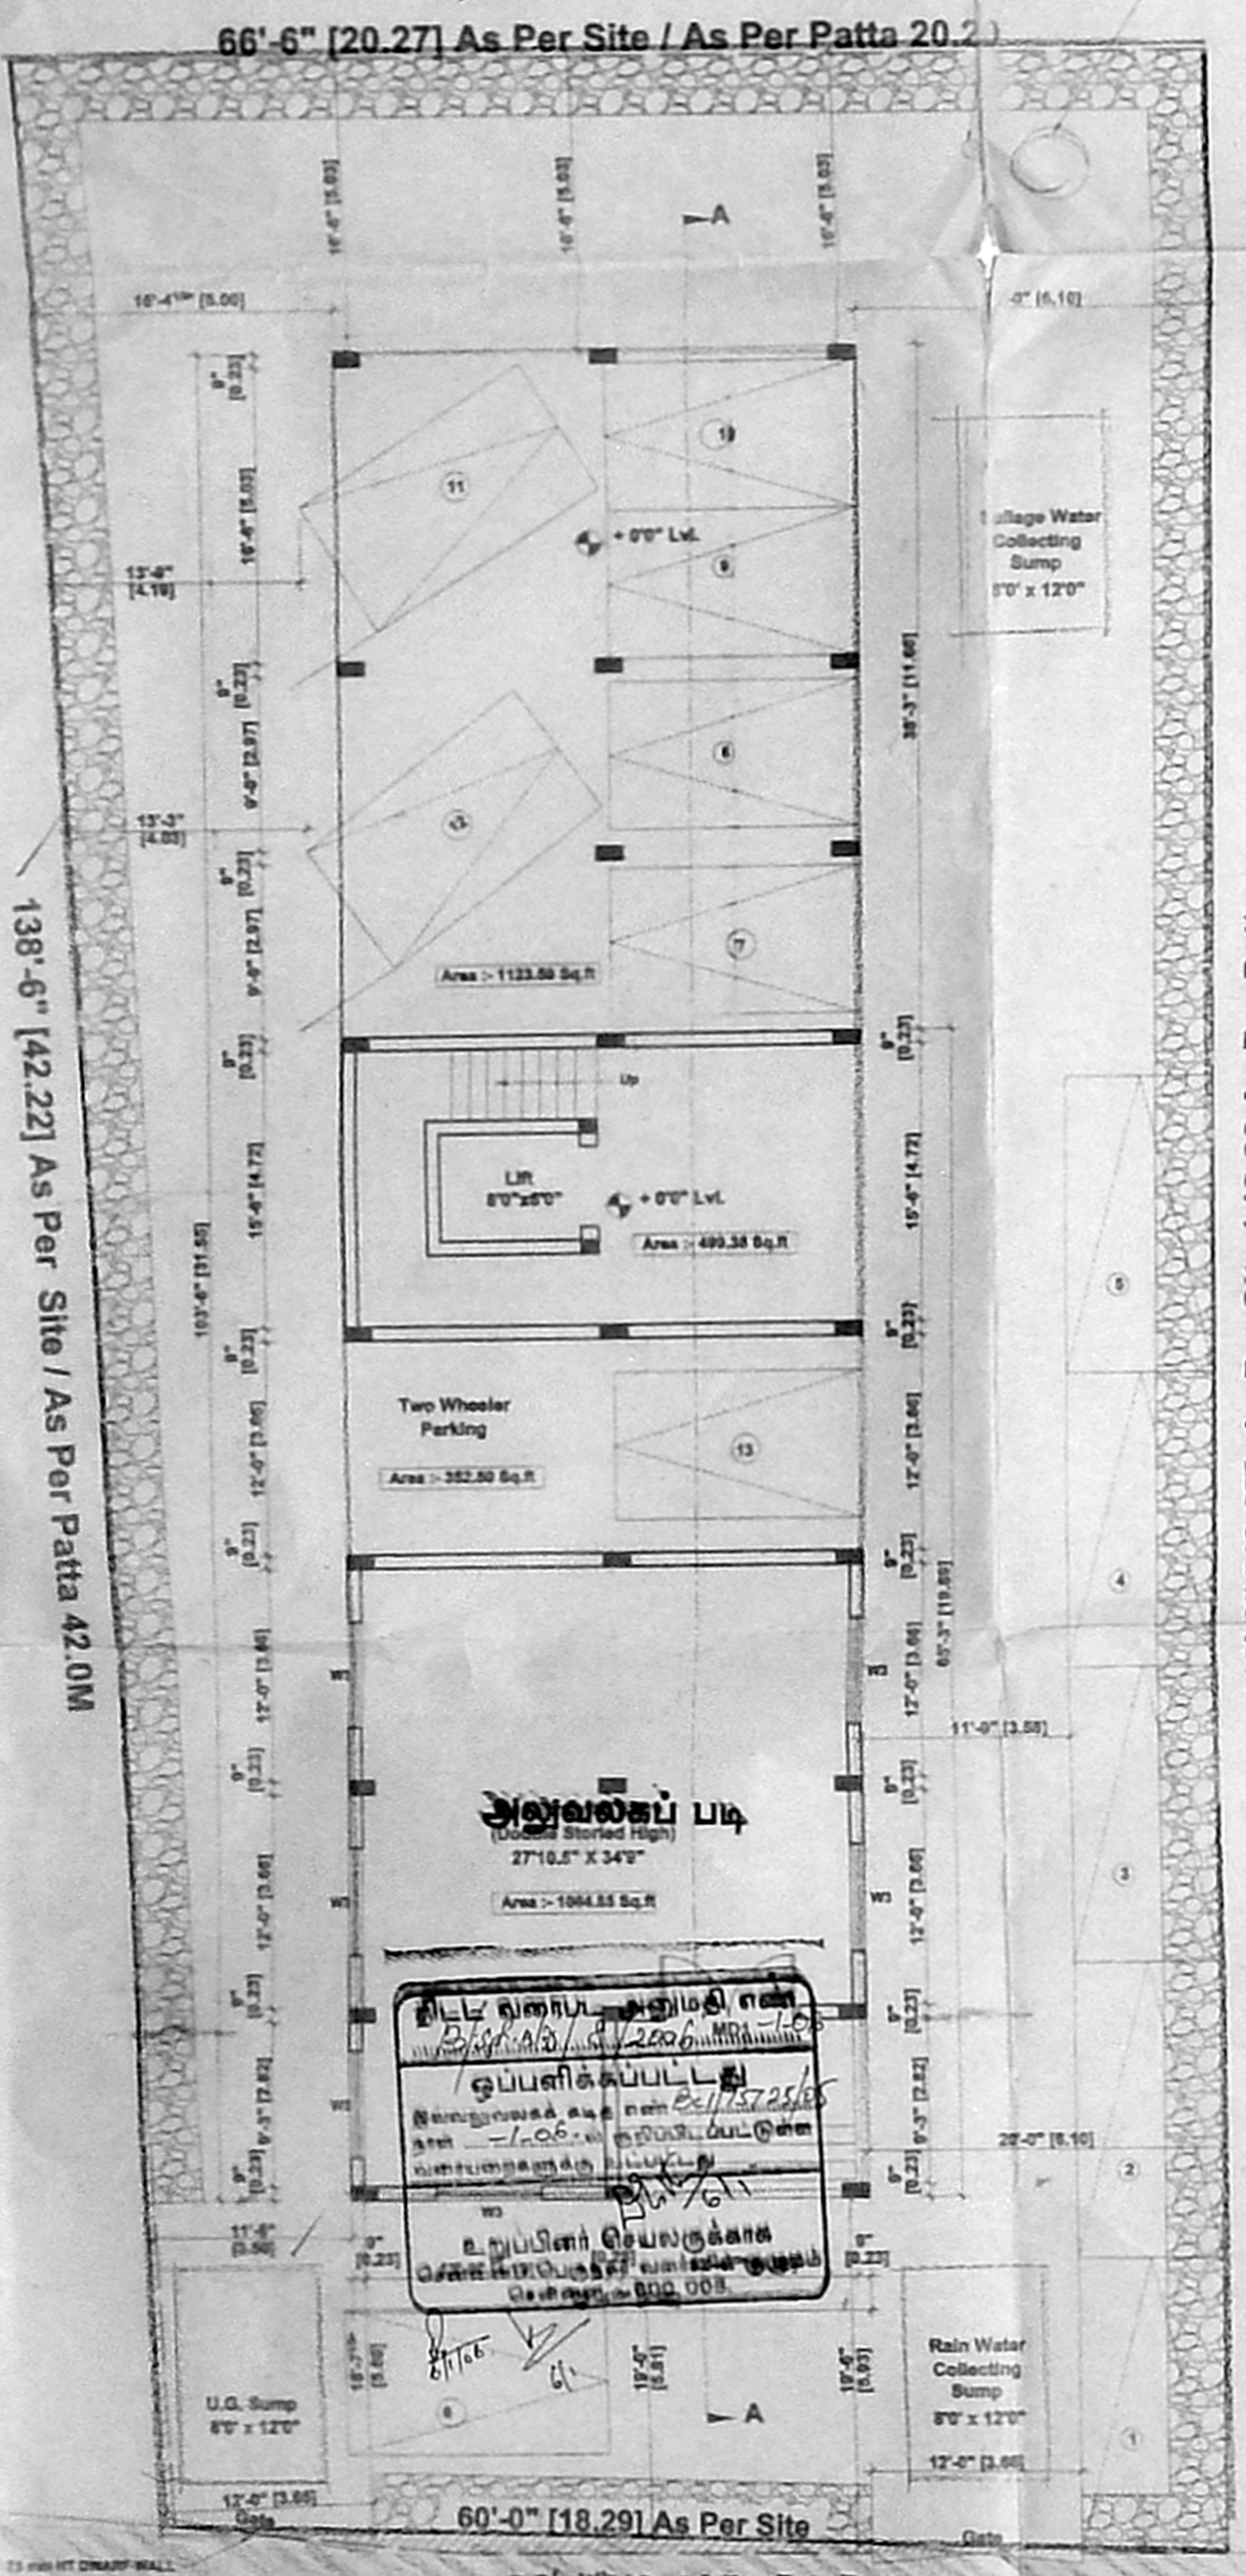


Site / Part Ground & Still Floor Plan

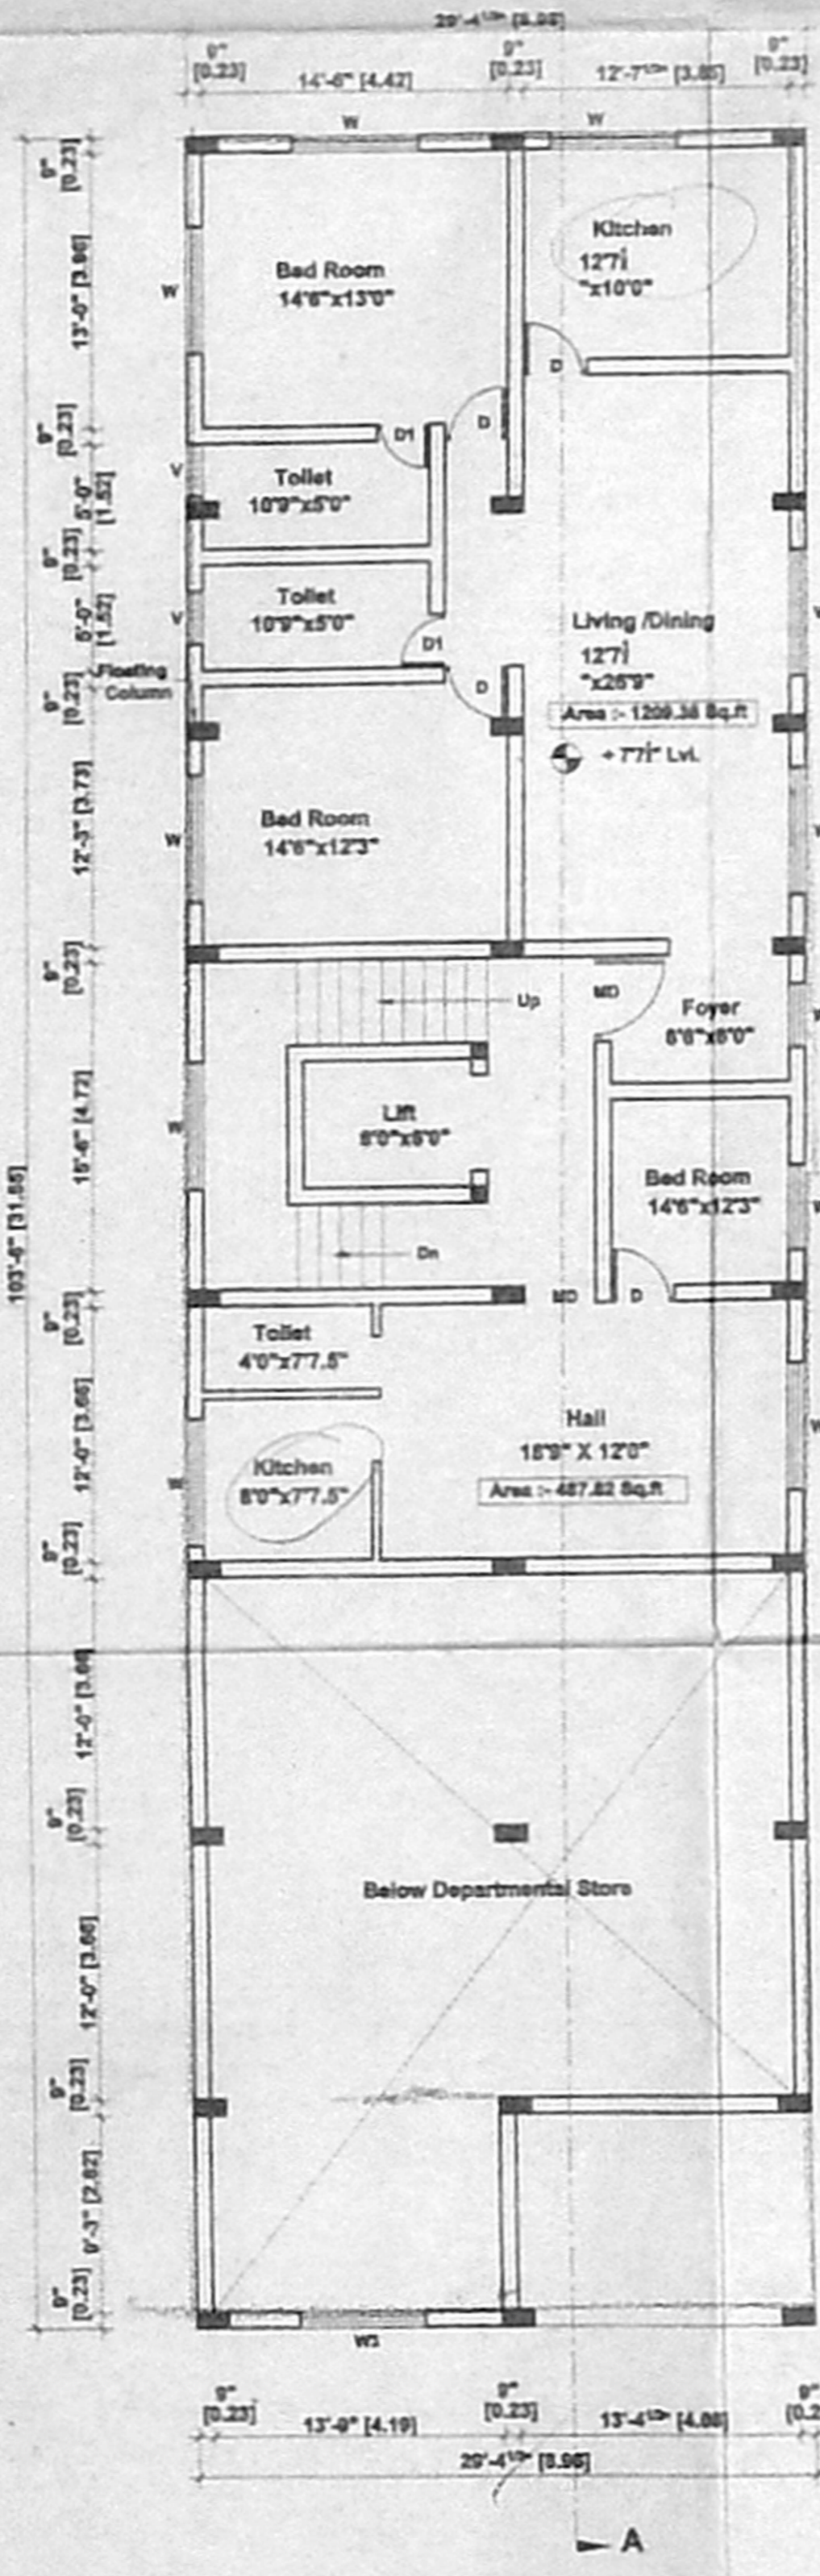


Partly Ground (Double Storied High) & Partly 1st Floor Plan

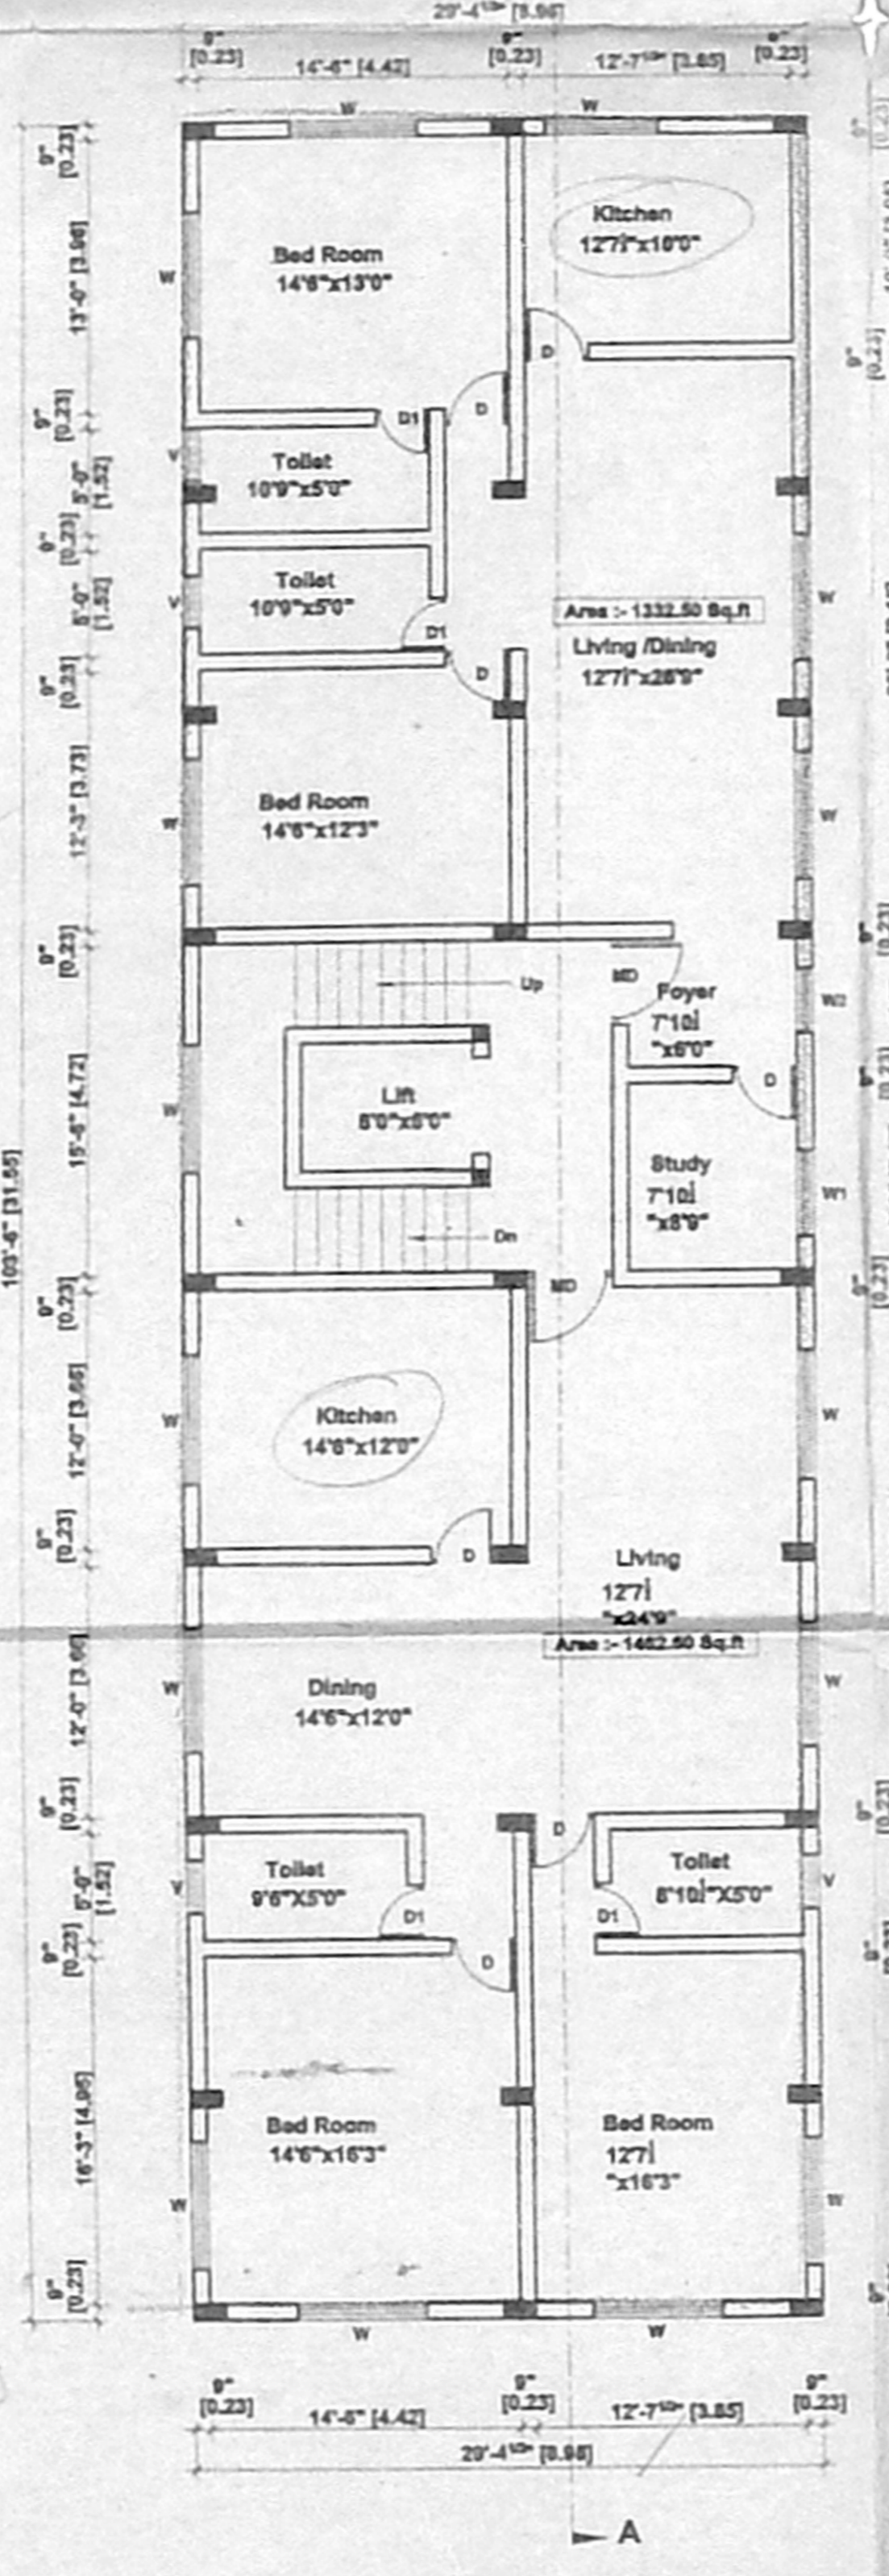


Partly 1st & Partly 2nd Floor Plan

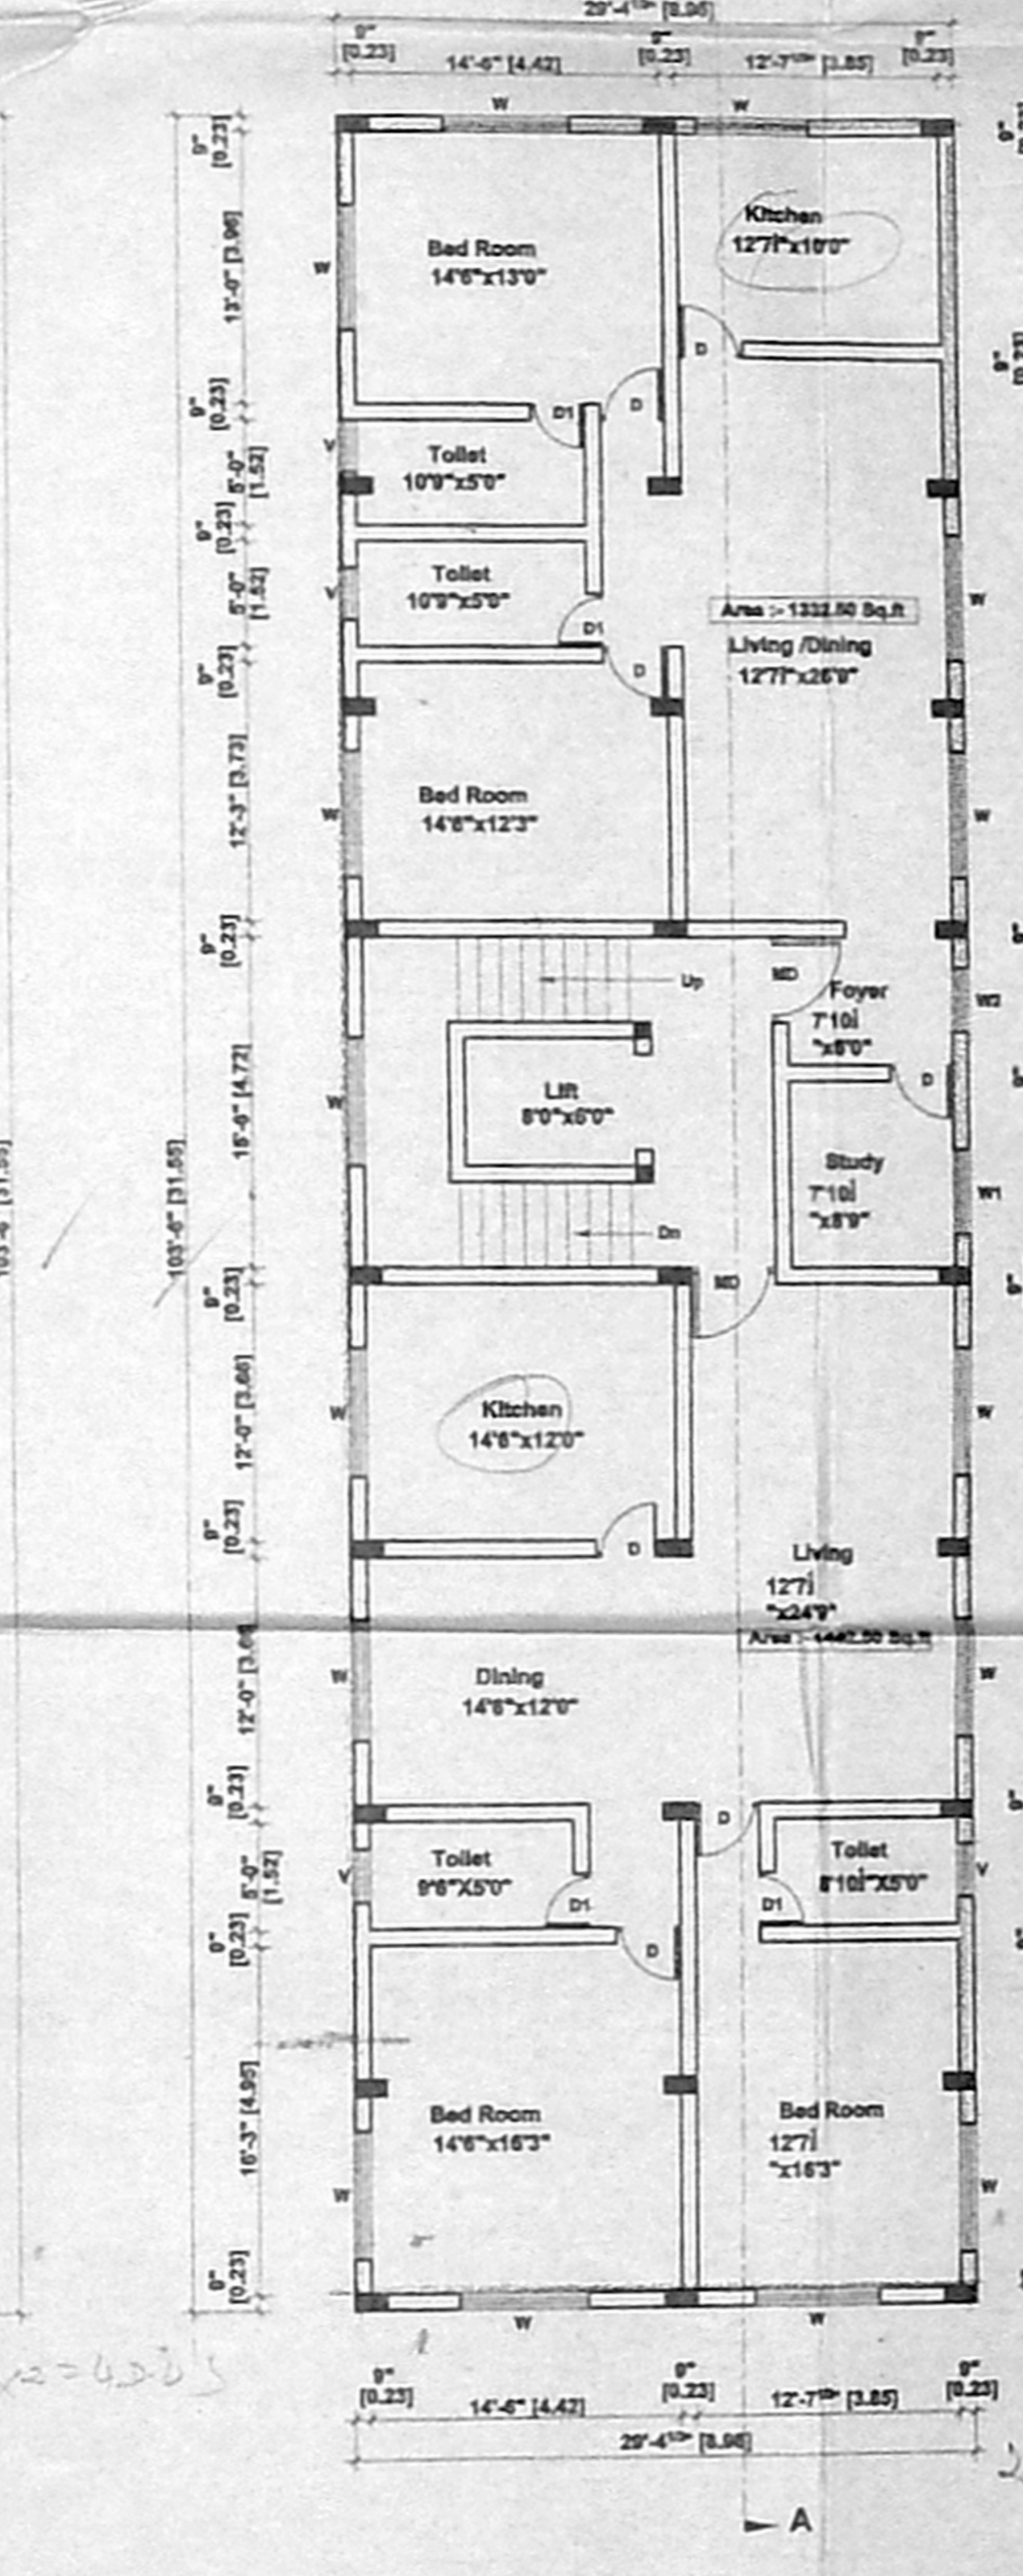

Partly 2nd & Partly 3rd Floor Plan

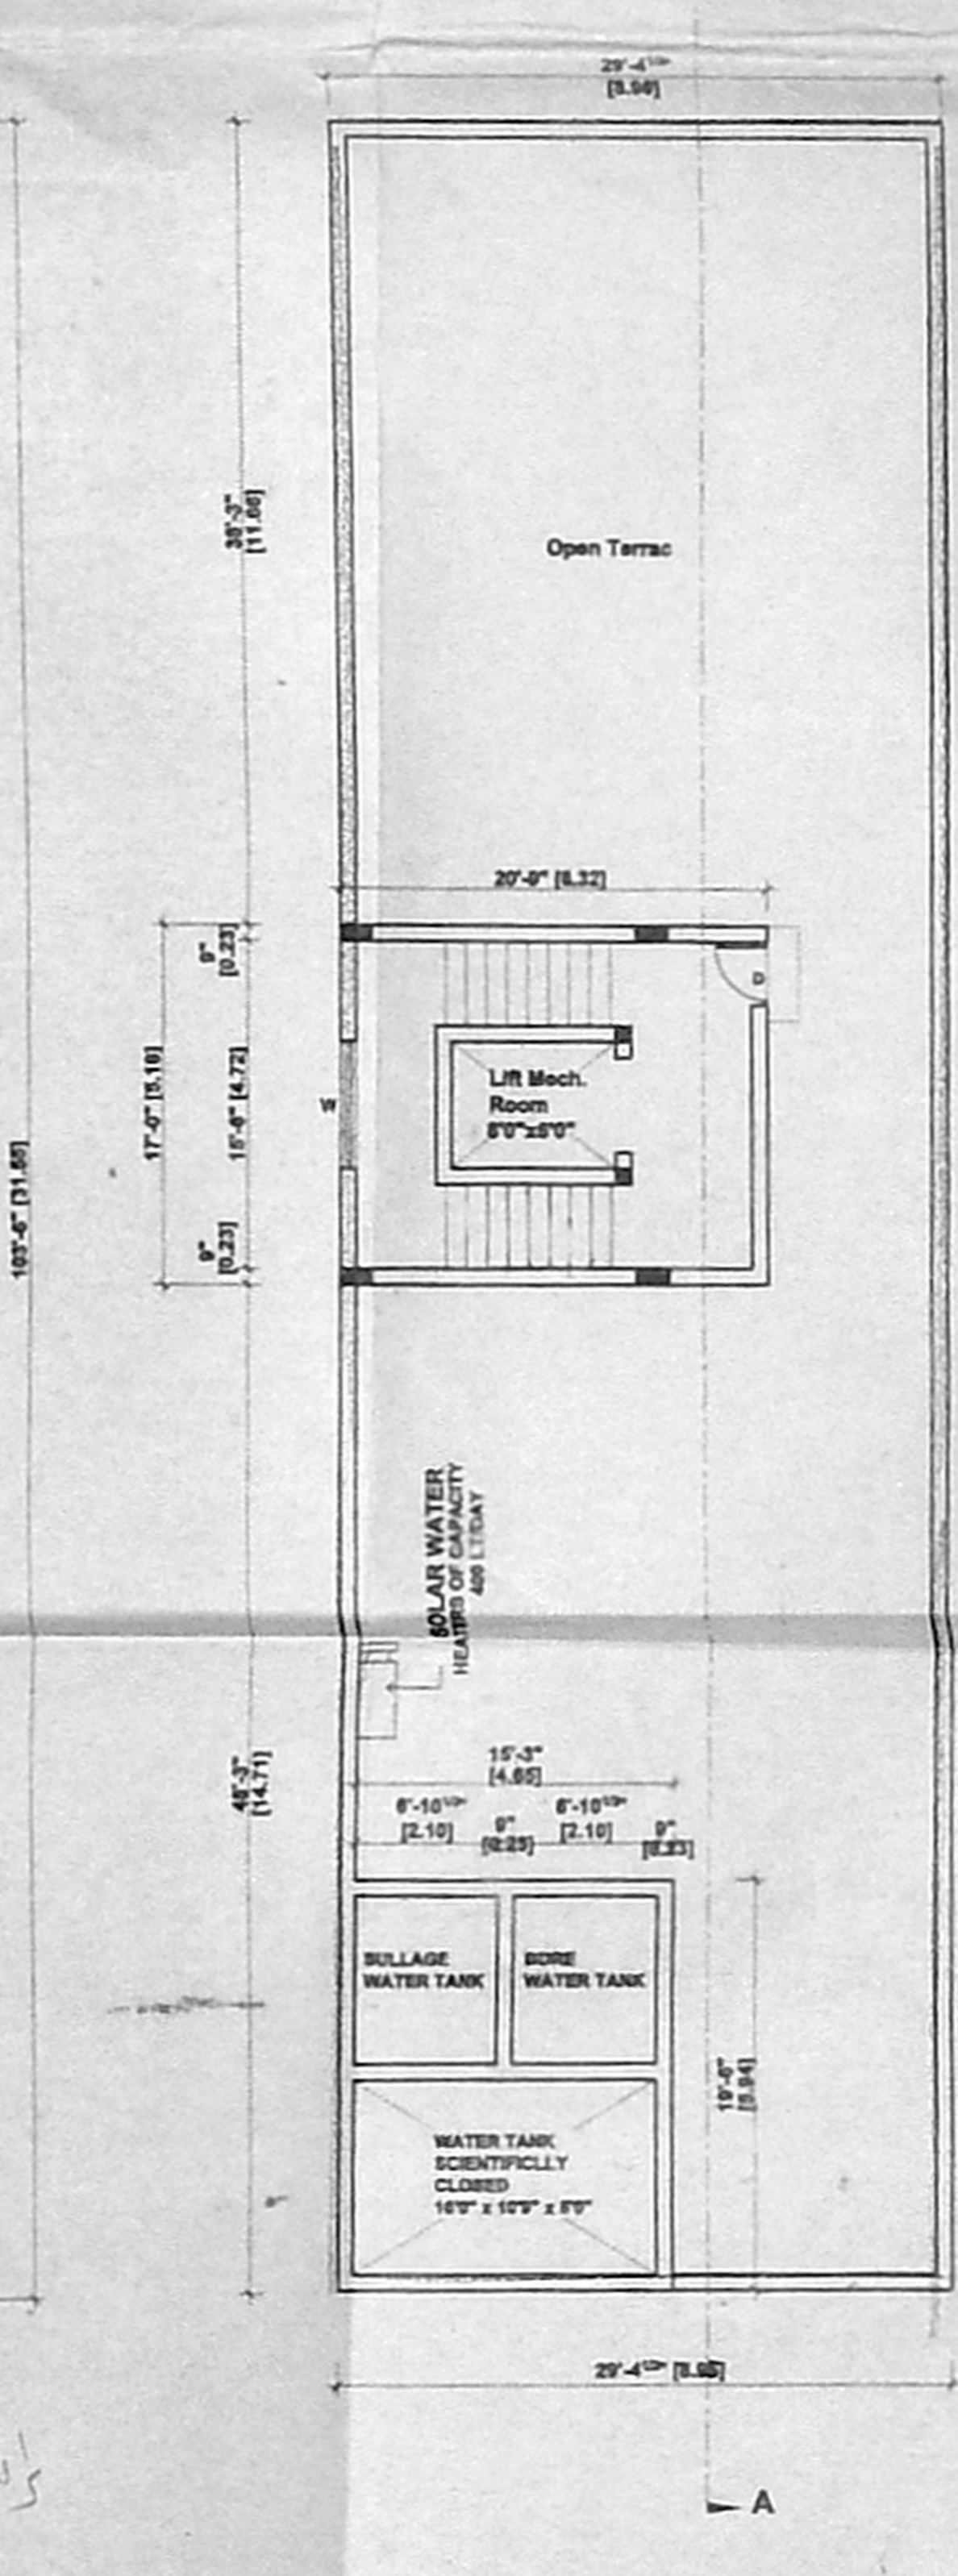

Partly 3rd & Partly 4th Floor Plan

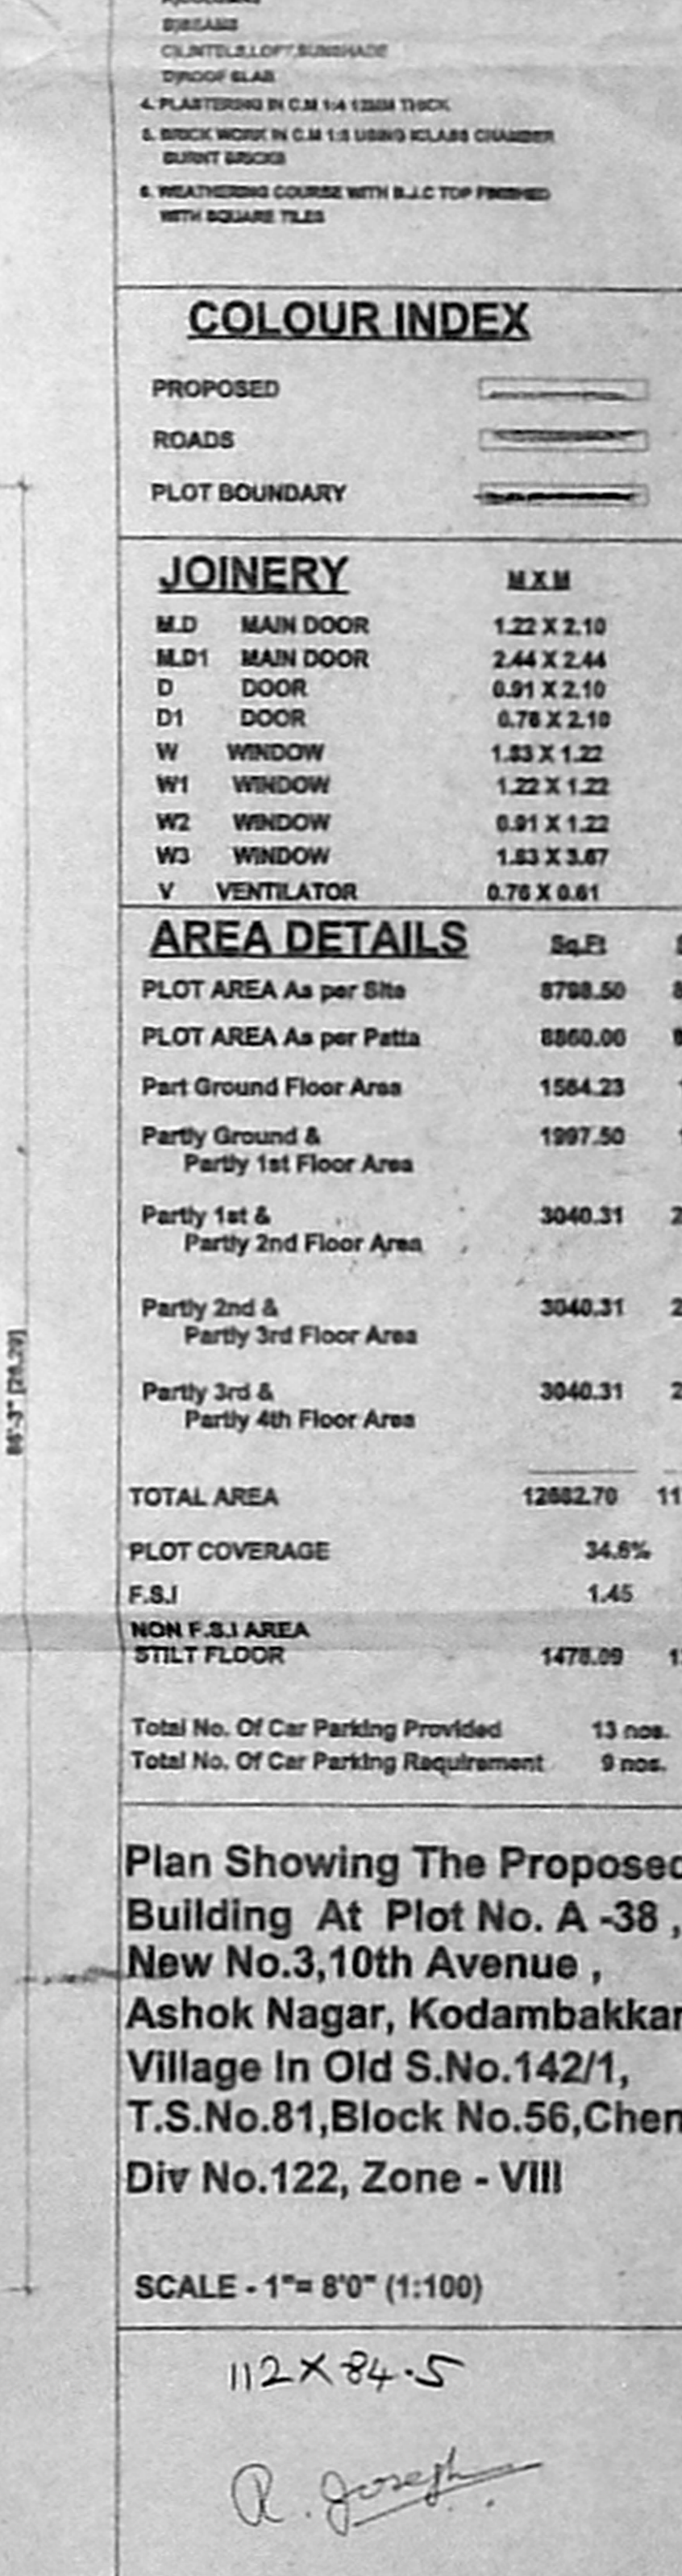

Terrace Floor Plan