

SCHEDULE OF JOINERY:			
TYPE	DETAIL	WIDTH	HEIGHT
MD	C.W PANELLED DOOR	1370	2135
FD	FRENCH DOOR	1370	2135
D	-DO-	915	2135
D1	-DO-	785	2135
W	C.W GLAZED WINDOW	1830	1370
W1	-DO-	1370	1370
W2	-DO-	915	1370
V	C.W GLAZED VENTILATOR	1830	610
V1	-DO-	915	610
RS	ROOILING SHUTTER	1830	2135
J	JOLLY	1220	915

SPECIFICATION:	
FOUNDATION	RCC COLUMN FOOTINGS
BRICK WORK	C.M 1:6 FOR SUPER STRUCTURE
PLASTERING	C.M 1:5 FOR WALLS & 1:3 FOR CEILING
FLOORING	MOSAIC FLOORING
CEMENT PAINT	TWO COATS FOR WALLS & ONE EXTRA COAT FOR CEILING
R.C.C	1:1:2 M25 GRADE CONCRETE FOR SLABS & LINTELS
WOOD WORK	ALL WOOD WORKS IN BEST QUALITY TIMBER
WEATHERING	B.JELLY LIME MORTAR OVER ROOF COURSE
COURSE	SLAB ONE LAYER OF COUNTRY TILE

AREA STATEMENT	
TOTAL SITE EXTENT	218.79
BASEMENT FLOOR	33.72
GROUND FLOOR	94.40
FIRST FLOOR	97.88
SECOND FLOOR	97.88
TOTAL BUILD UP AREA	323.88
SERVICE AREA	32.21
PLOT COVERAGE	44.74%
	1.48

COLOUR INDEX	
PROPOSED	○
ROAD	○
BOUNDARY	○

SCALE :- 1" = 8'-0" [1:100]


PLAN SHOWING THE PROPOSED CONSTRUCTION OF RESIDENTIAL BUILDING AT DOOR No. 42, NEW No. 70, RAGHAVAN COLONY MAIN ROAD, VADAPALANI, CHENNAI - 600 026. T.S.No.138/2, BLOCK No.11 OF KODAMBAKKAM VILLAGE.

DIVISION No. 121 ZONE - VIII.


SIGNATURE OF OWNER
 (Signature)
 LICENSED SURVEYOR
 (Signature)
 C. RAJENDRAN P.P.
 CONSULTING CIVIL ENGINEER
 LICENSED SURVEYOR
 L.S. NO. 1092
 17/9 Ranganayagam Street,
 Kodambakkam, Chennai - 600 026

REvised Plan
 Date: 27/12/2015
 C.M.A (B)/12 No. 1
 C.No. 64/188/05
 Aml
 Scrutiny
 P.A.
 (Signature)
 (Signature)
 (Signature)


OFFICE COPY

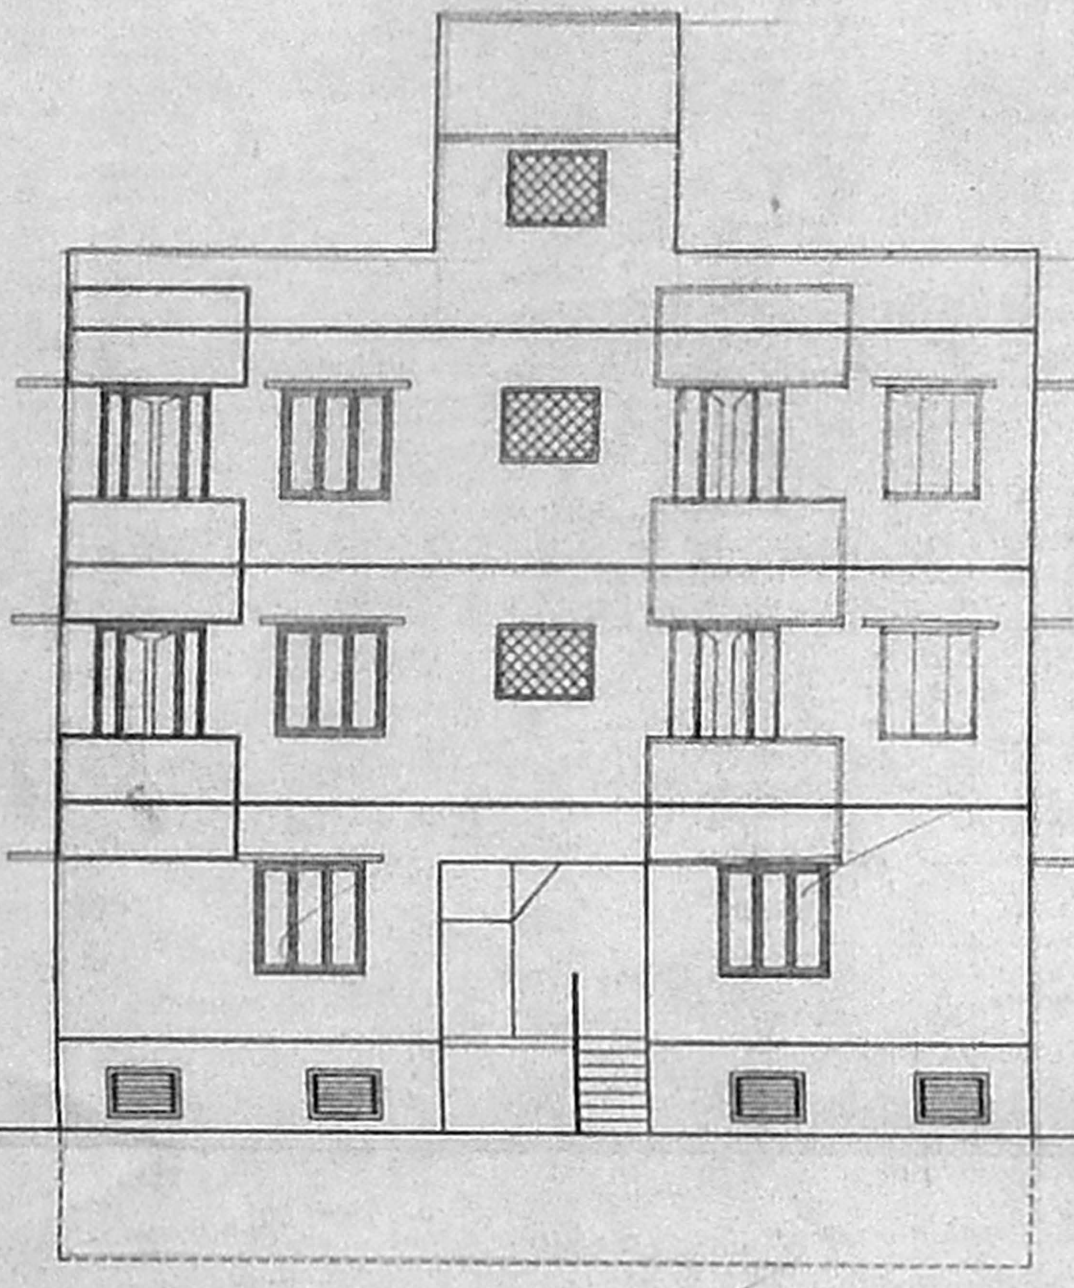

FRONT ELAVATION

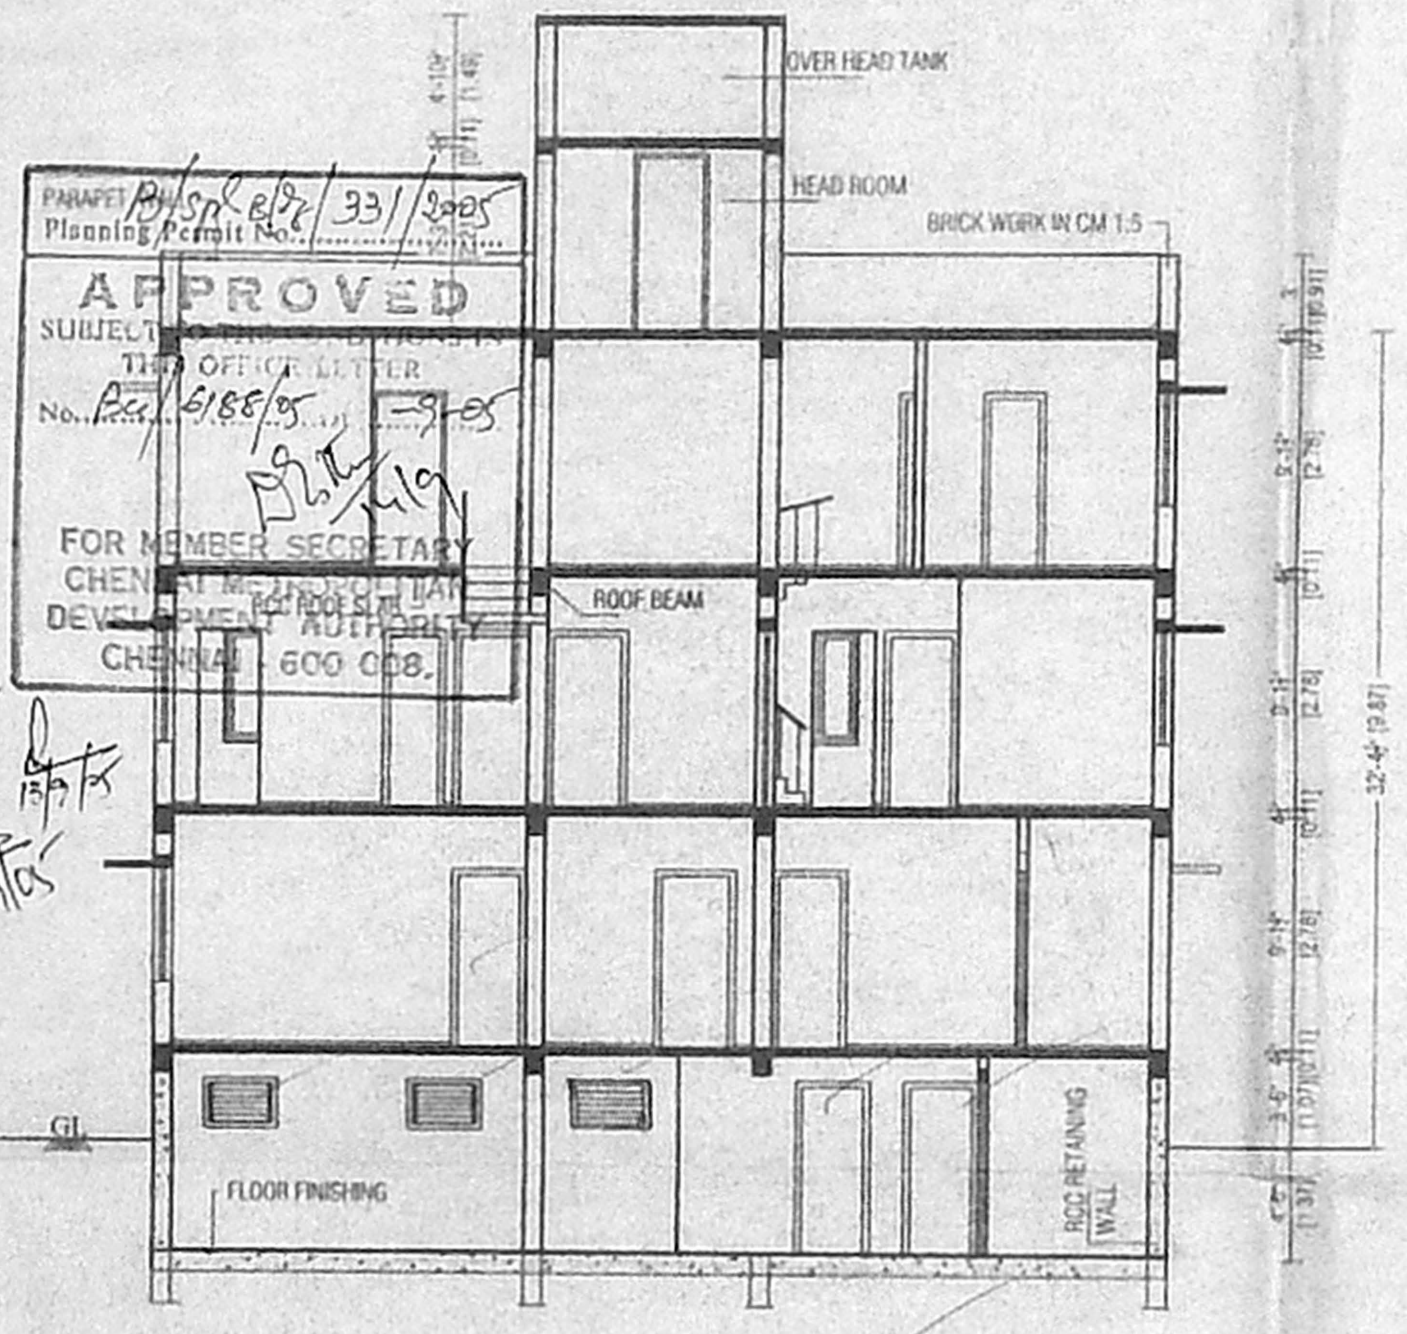

SECTION ON 'AA'

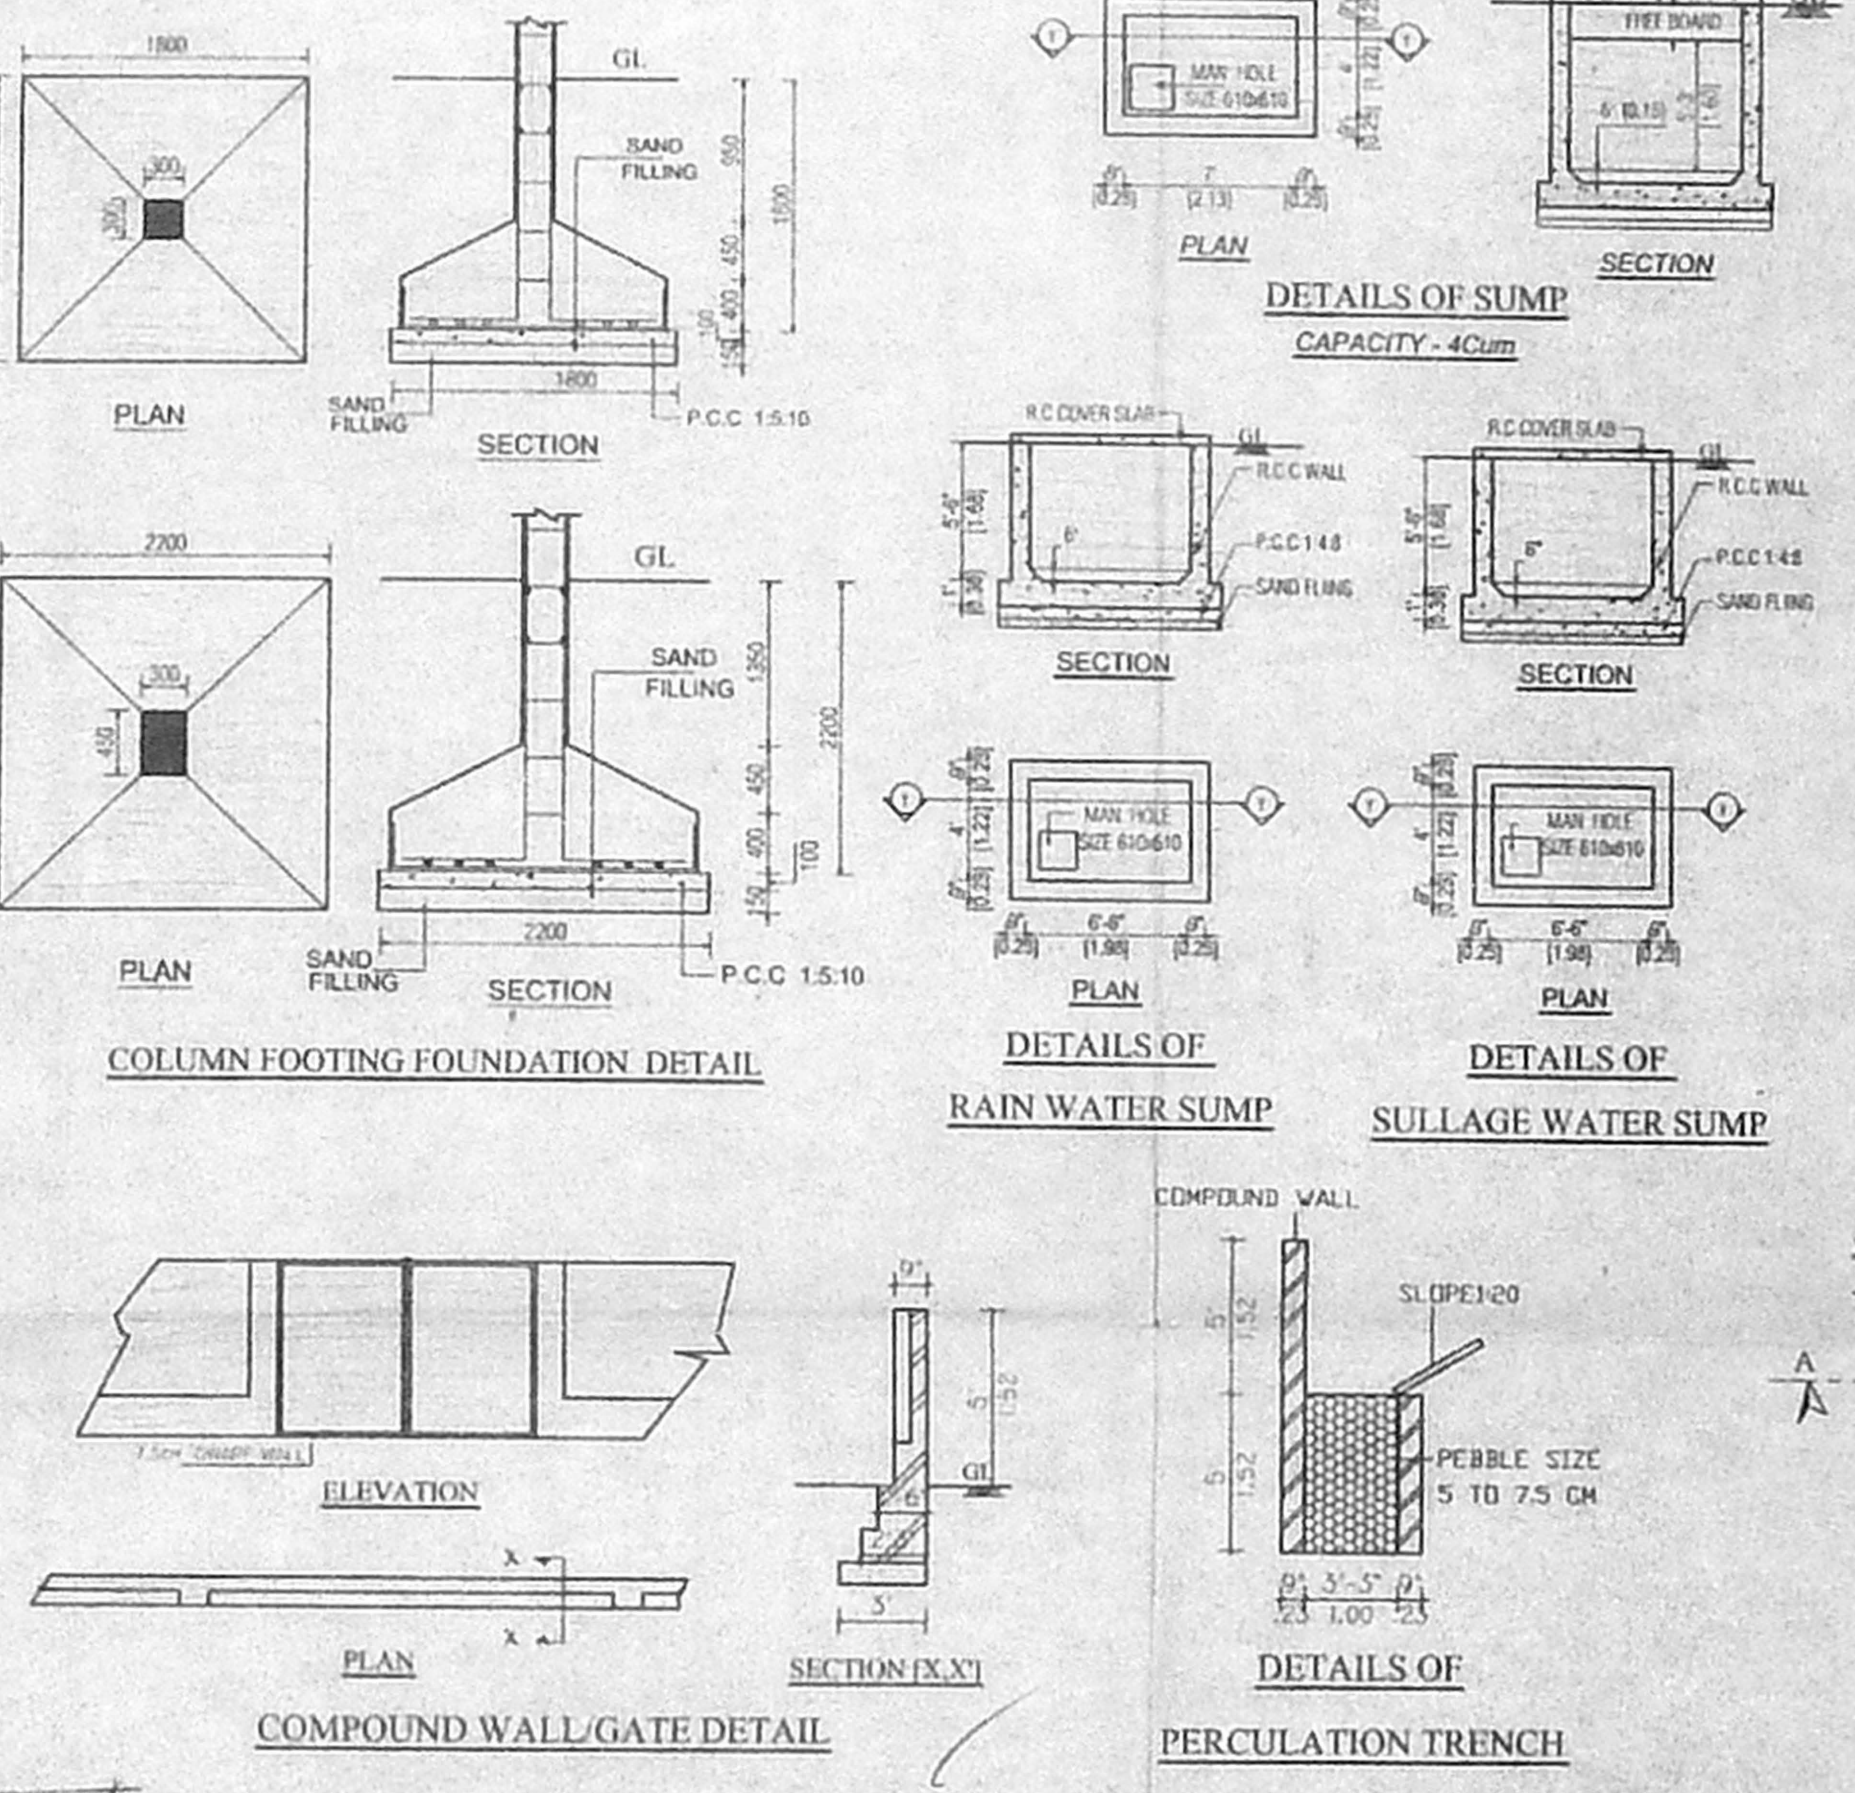


COLUMN FOOTING FOUNDATION DETAIL

DETAILS OF RAIN WATER SUMP


DETAILS OF SULLAGE WATER SUMP

COMPOUND WALL/GATE DETAIL


PERCOLATION TRENCH

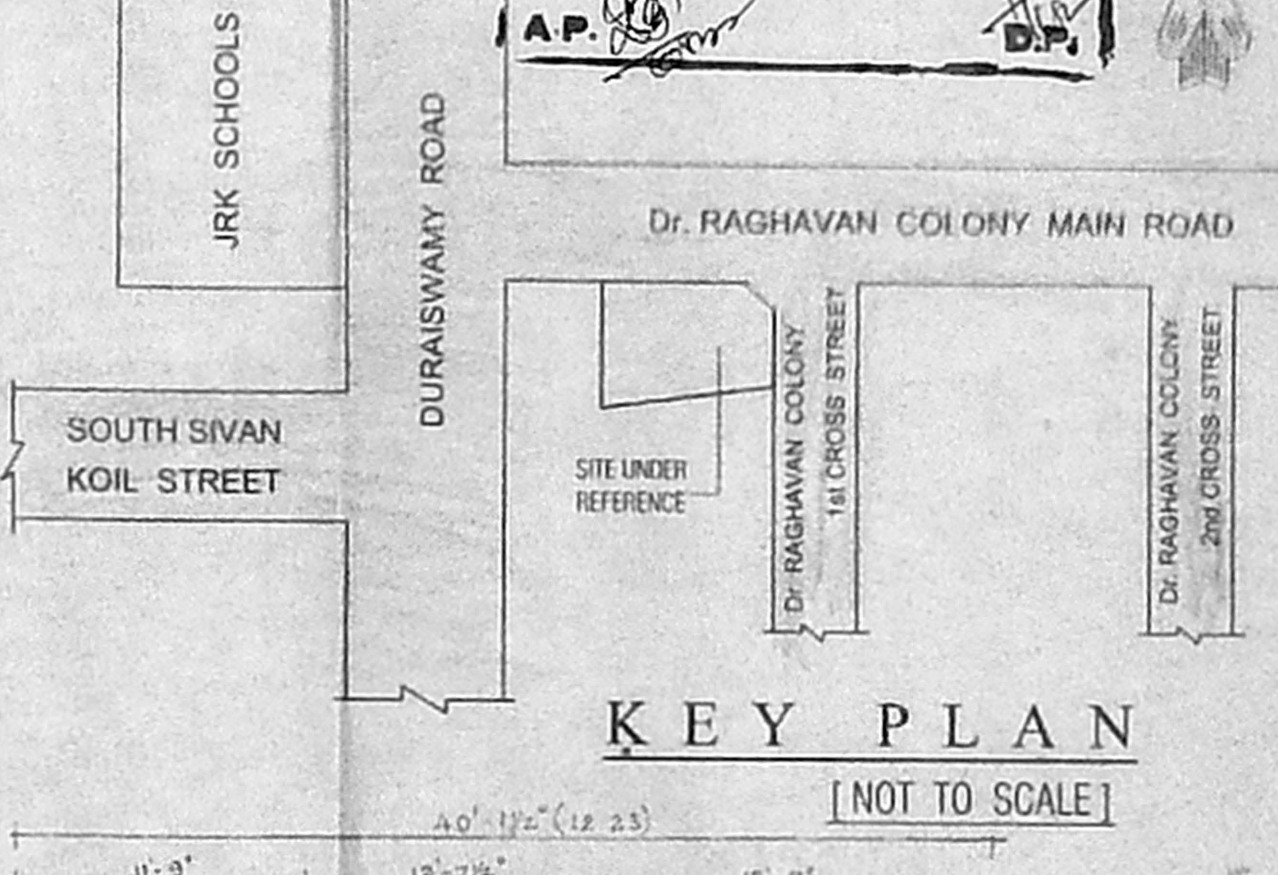


KEY PLAN (NOT TO SCALE)

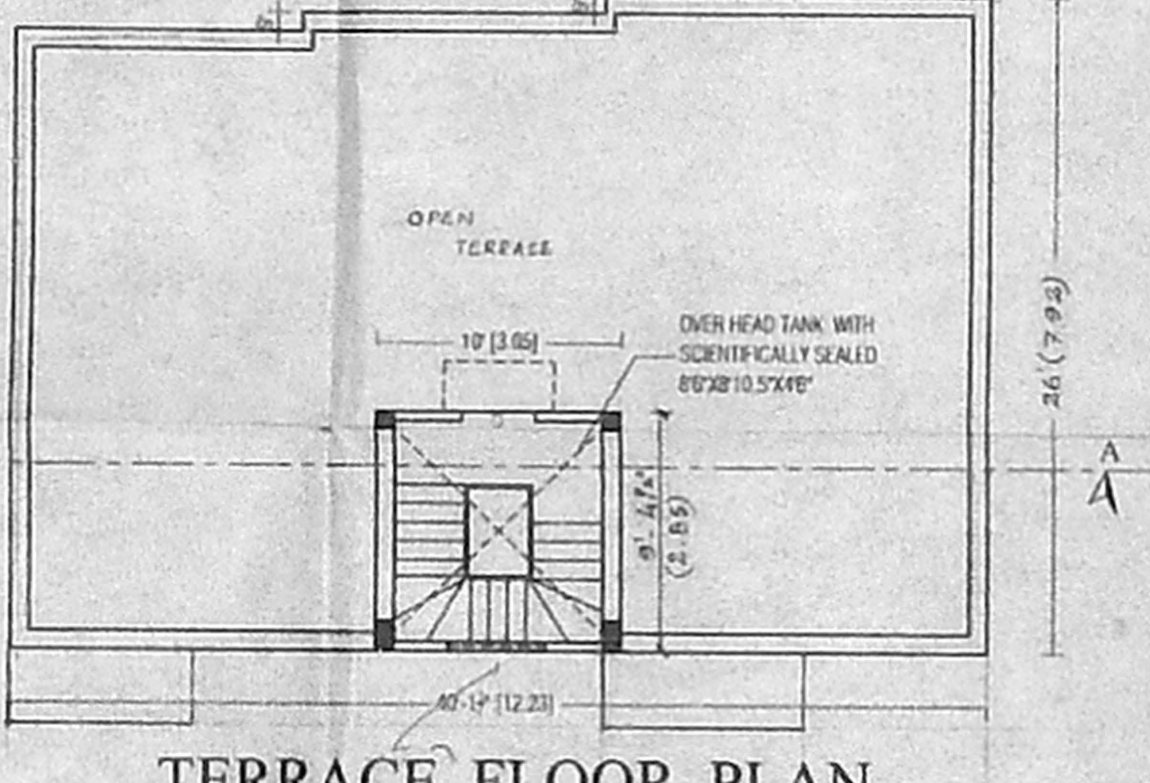


TERRACE FLOOR PLAN

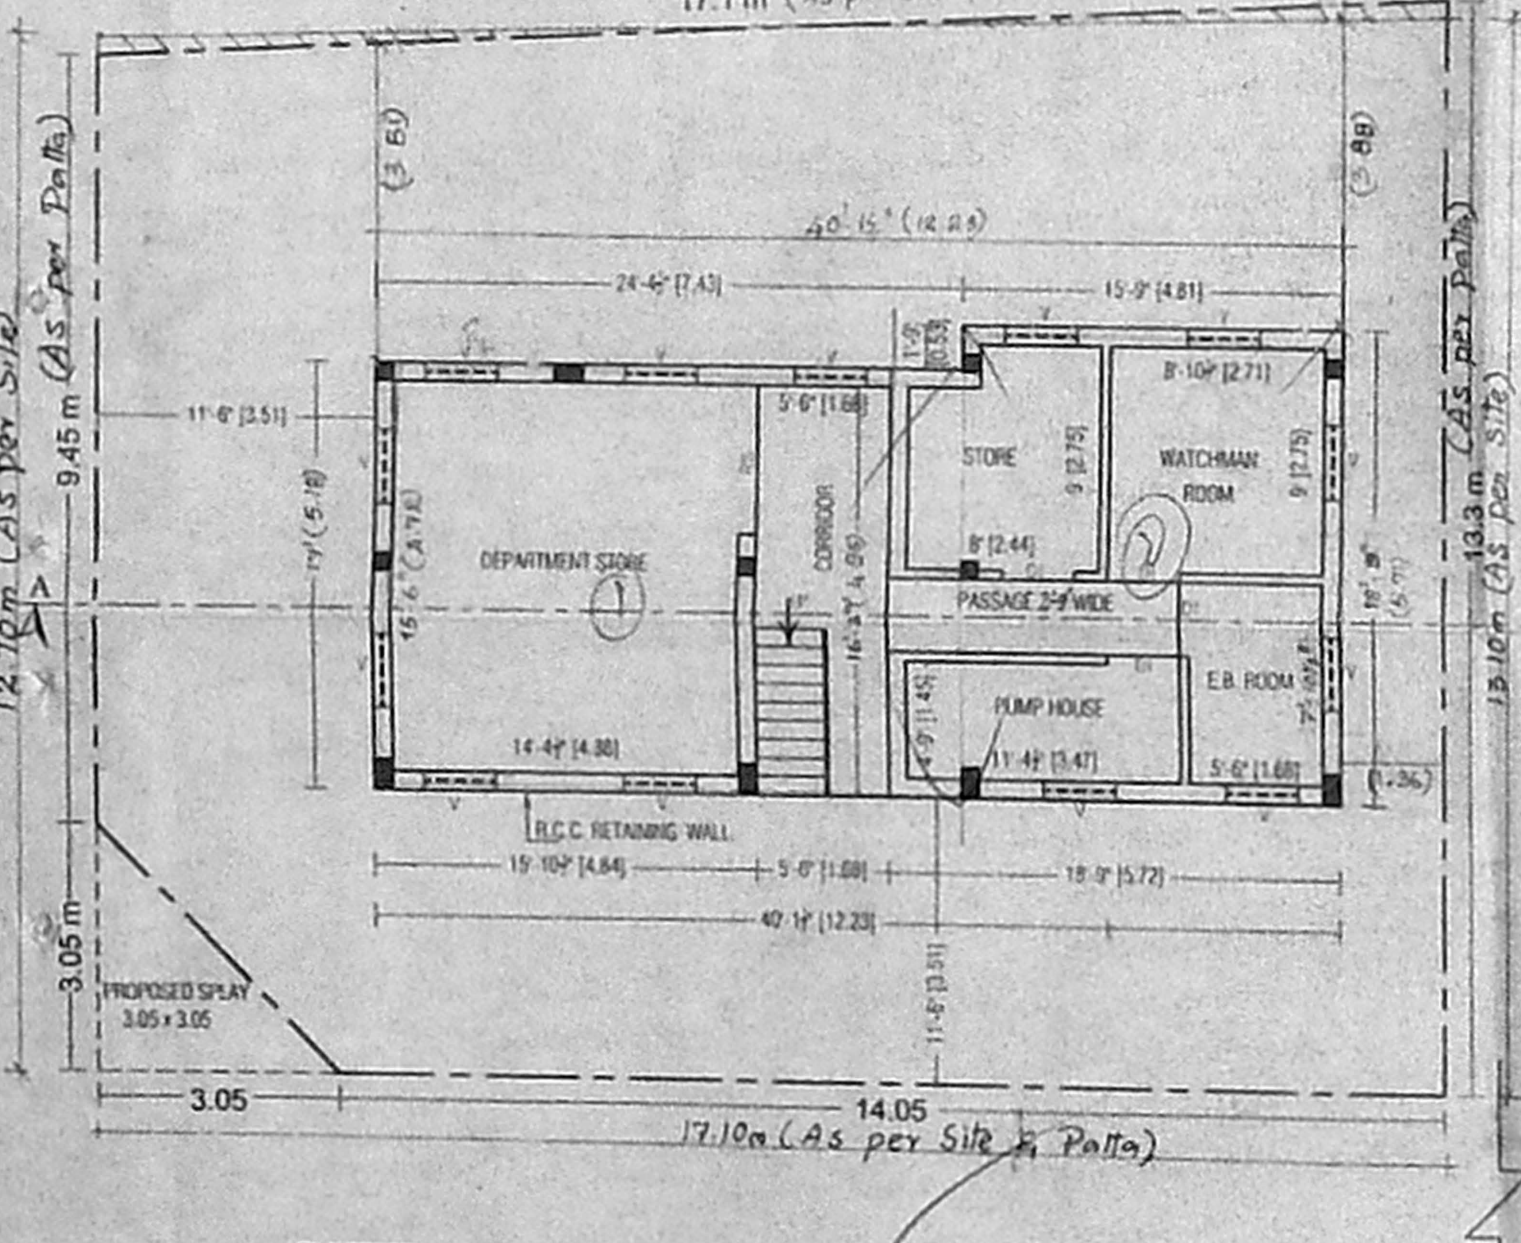


SITE / BASEMENT FLOOR PLAN

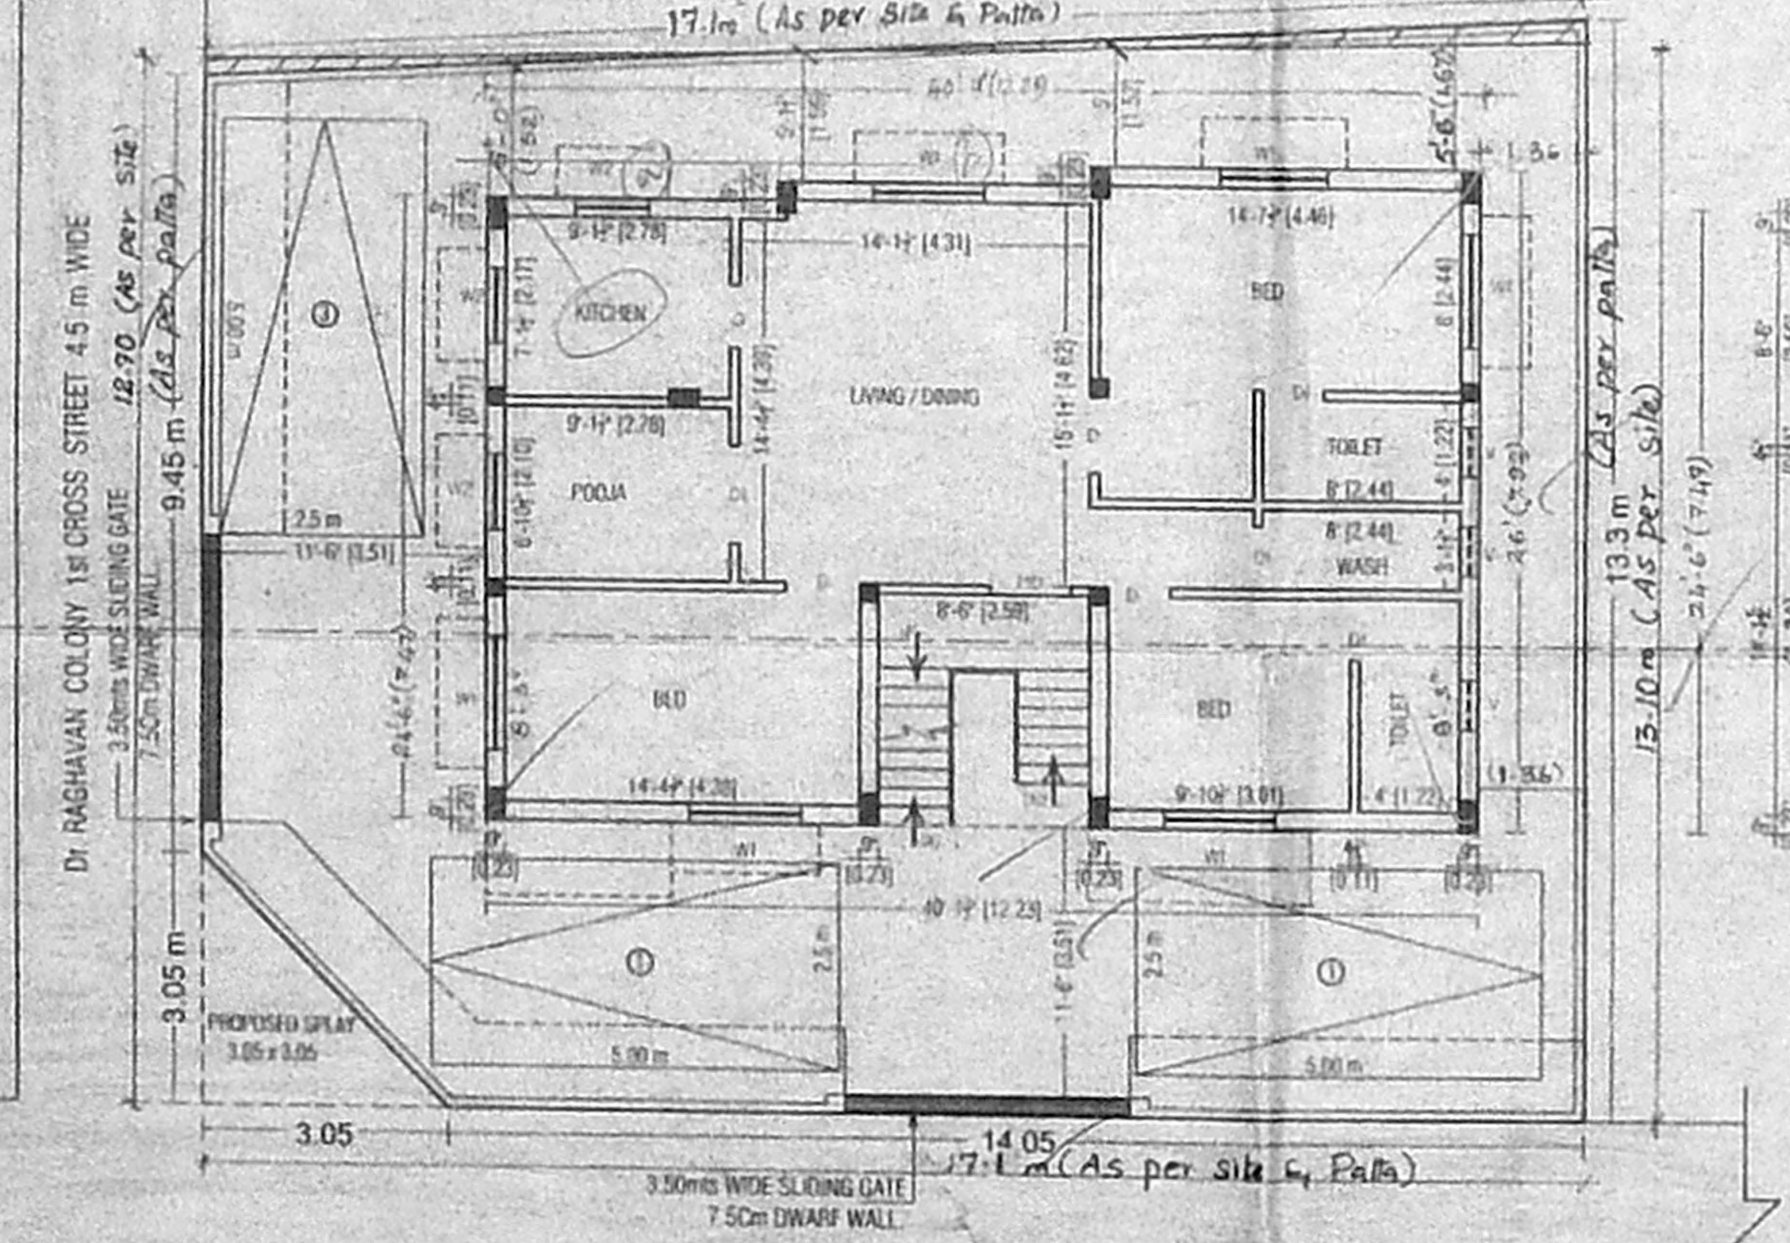

SITE / GROUND FLOOR PLAN

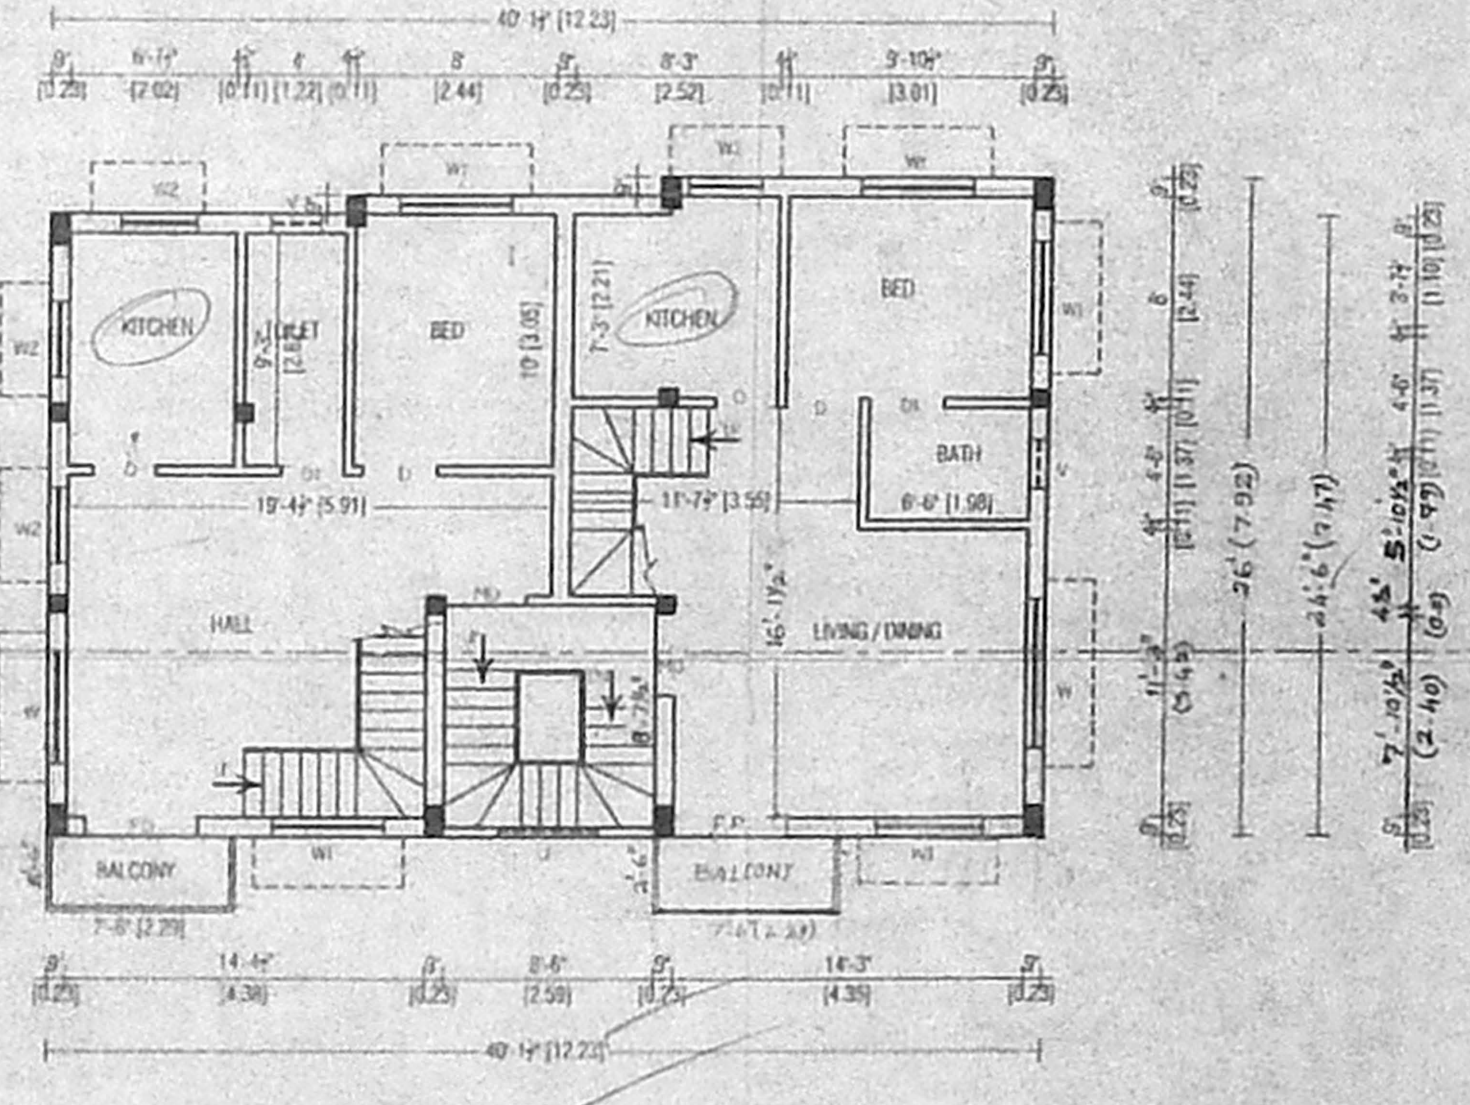

FIRST FLOOR PLAN

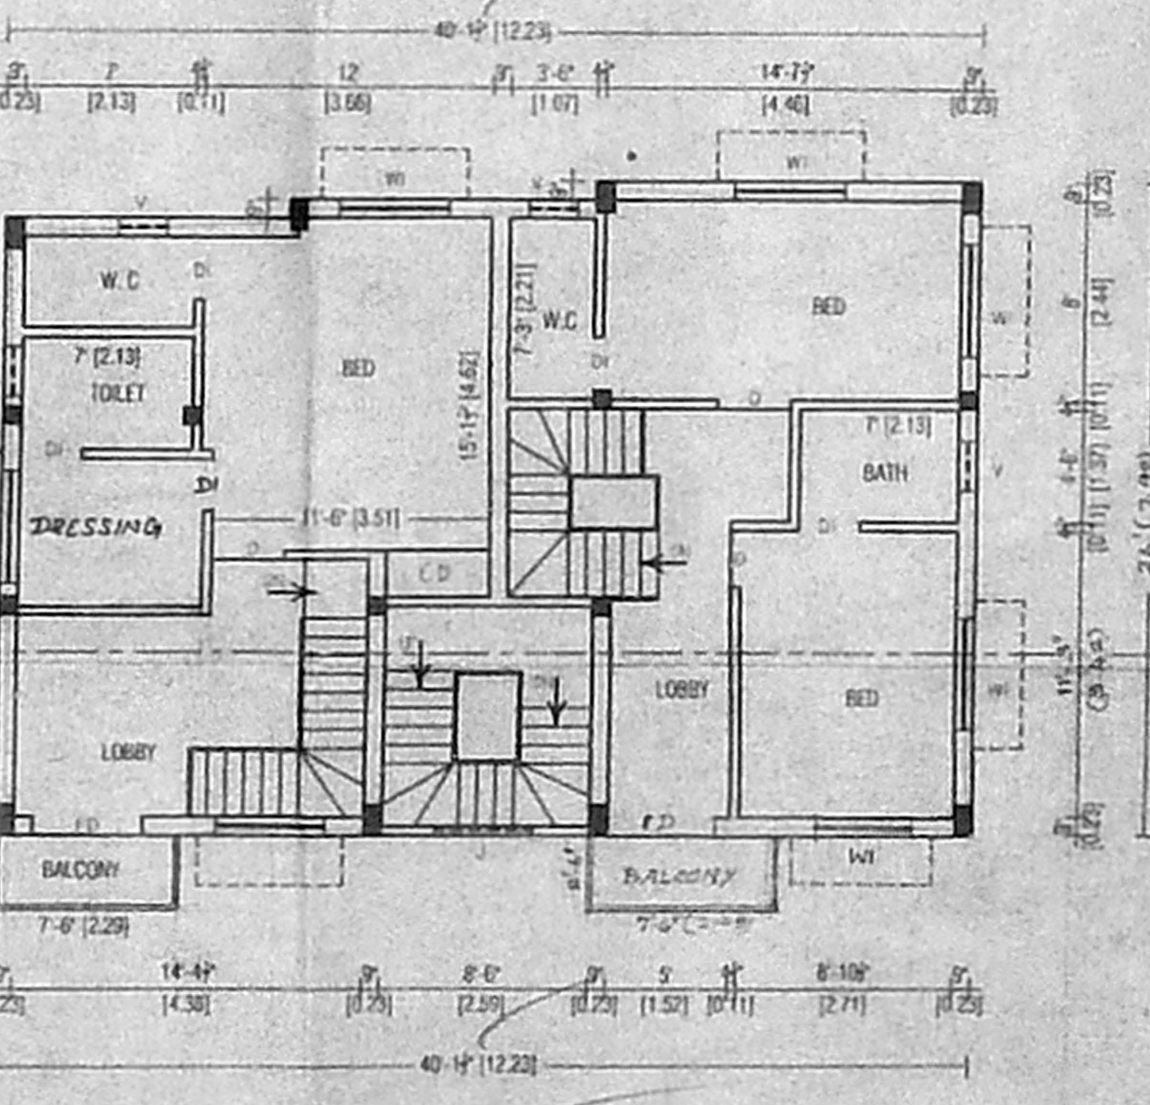

SECOND FLOOR PLAN

84.5 x 60.5