



ELEVATION OF FACTORY

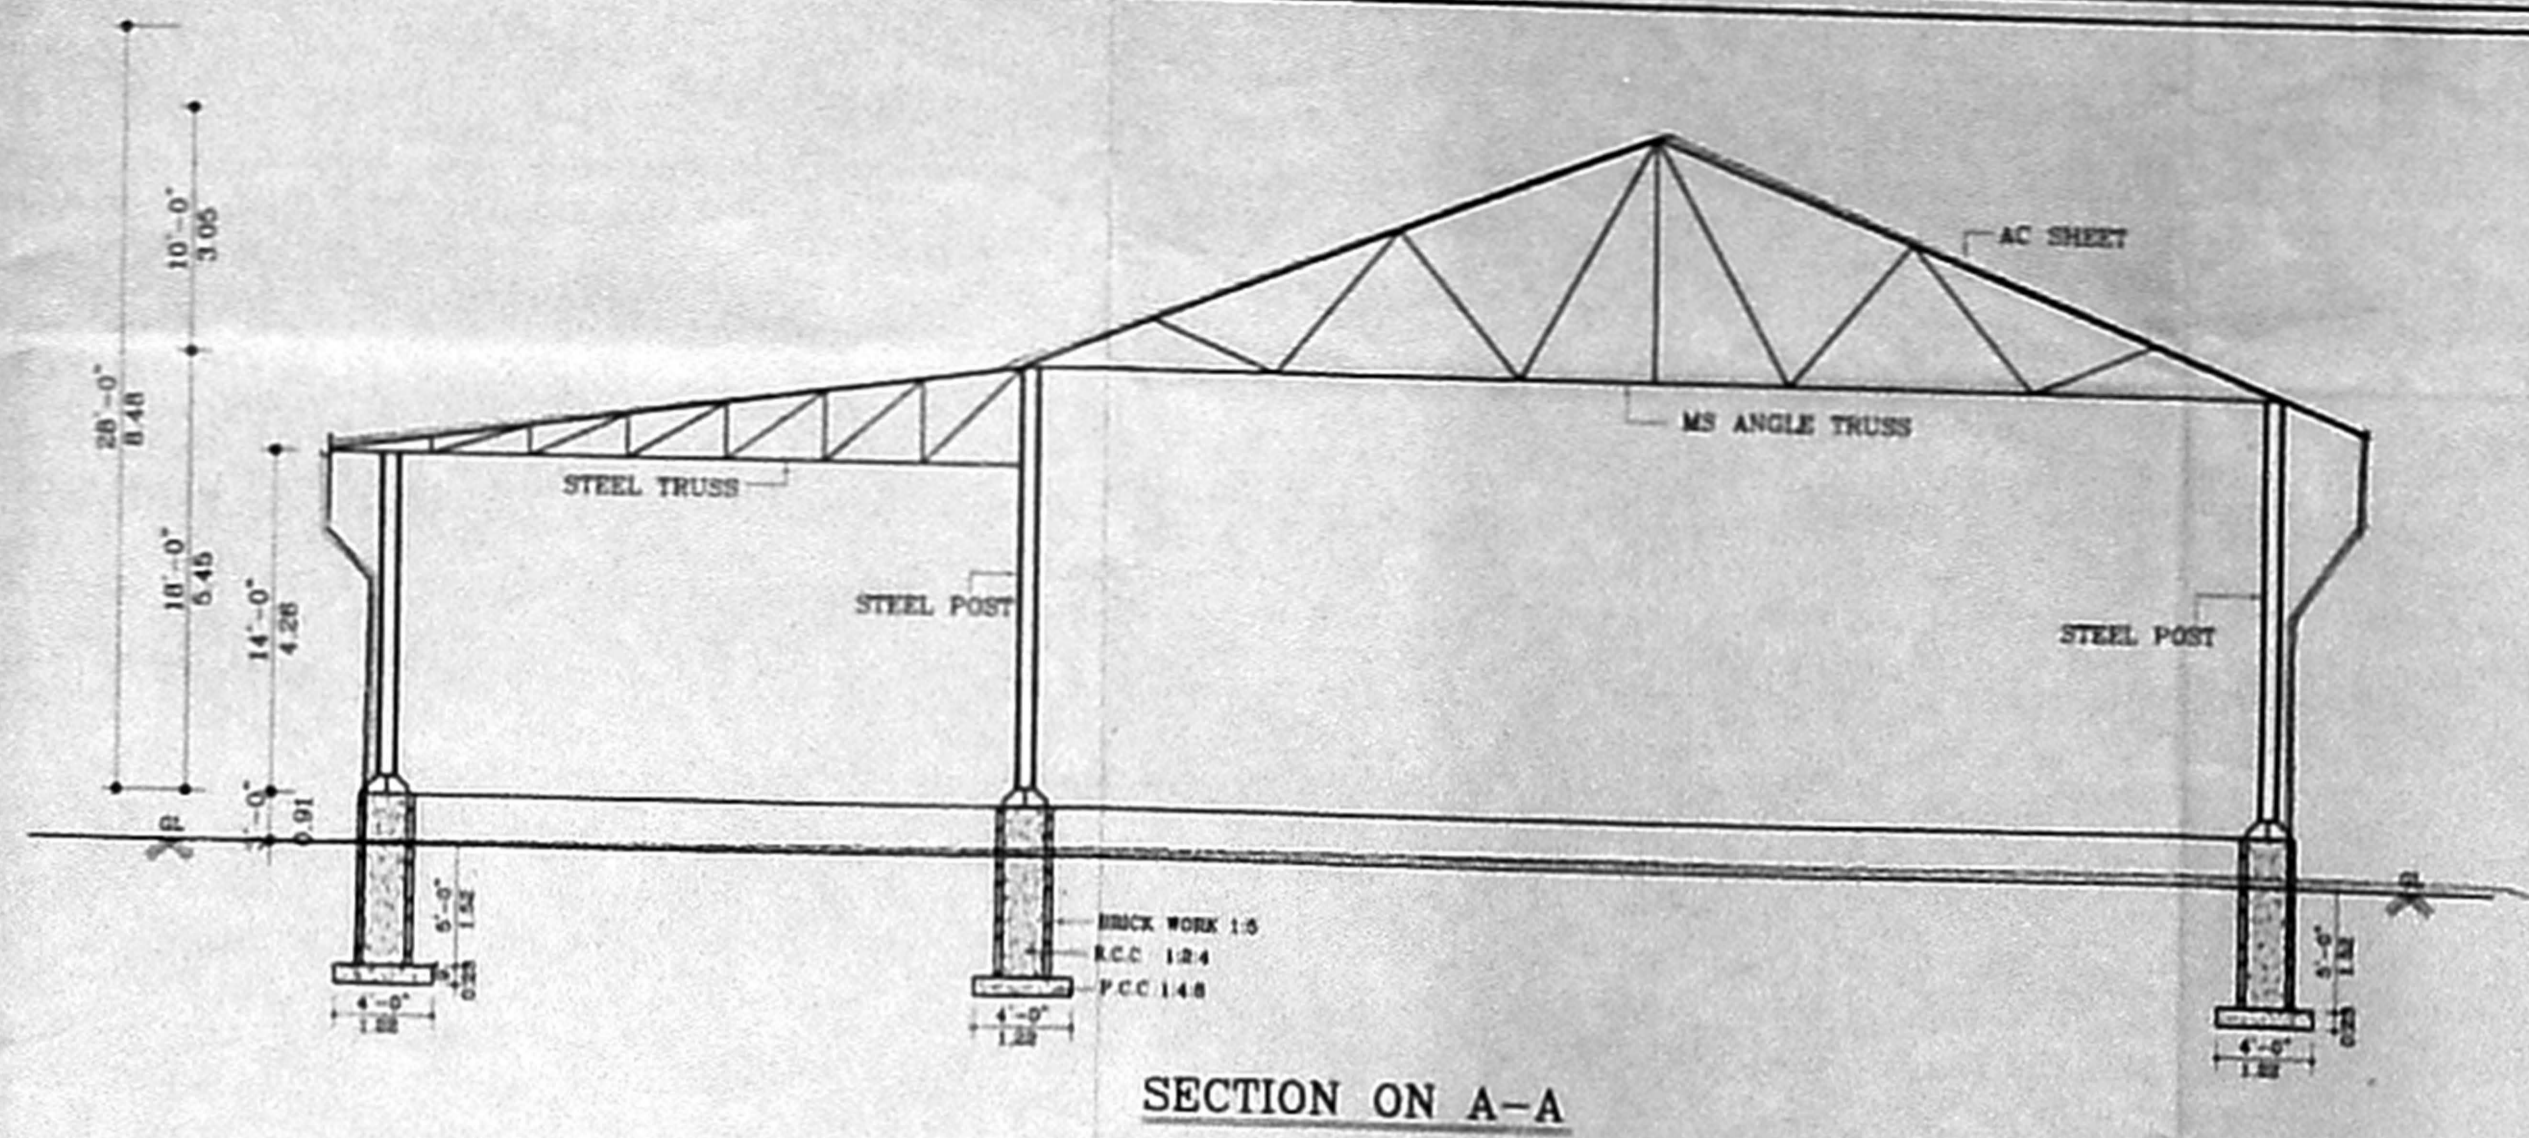


SECTION ON A-A

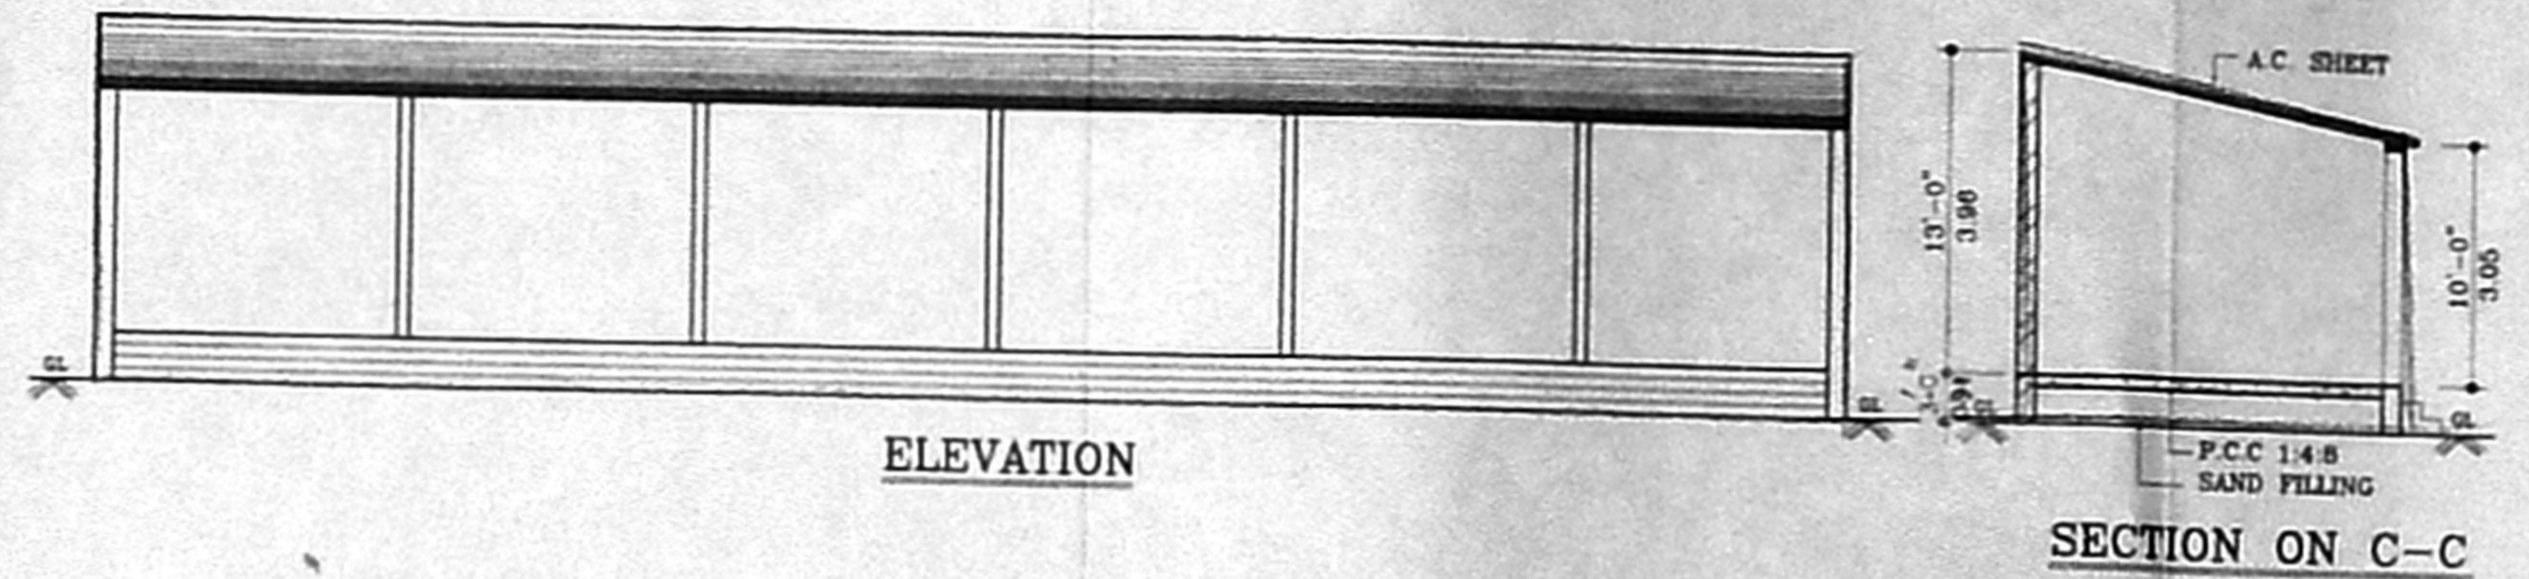


ELEVATION

SECTION ON C-C

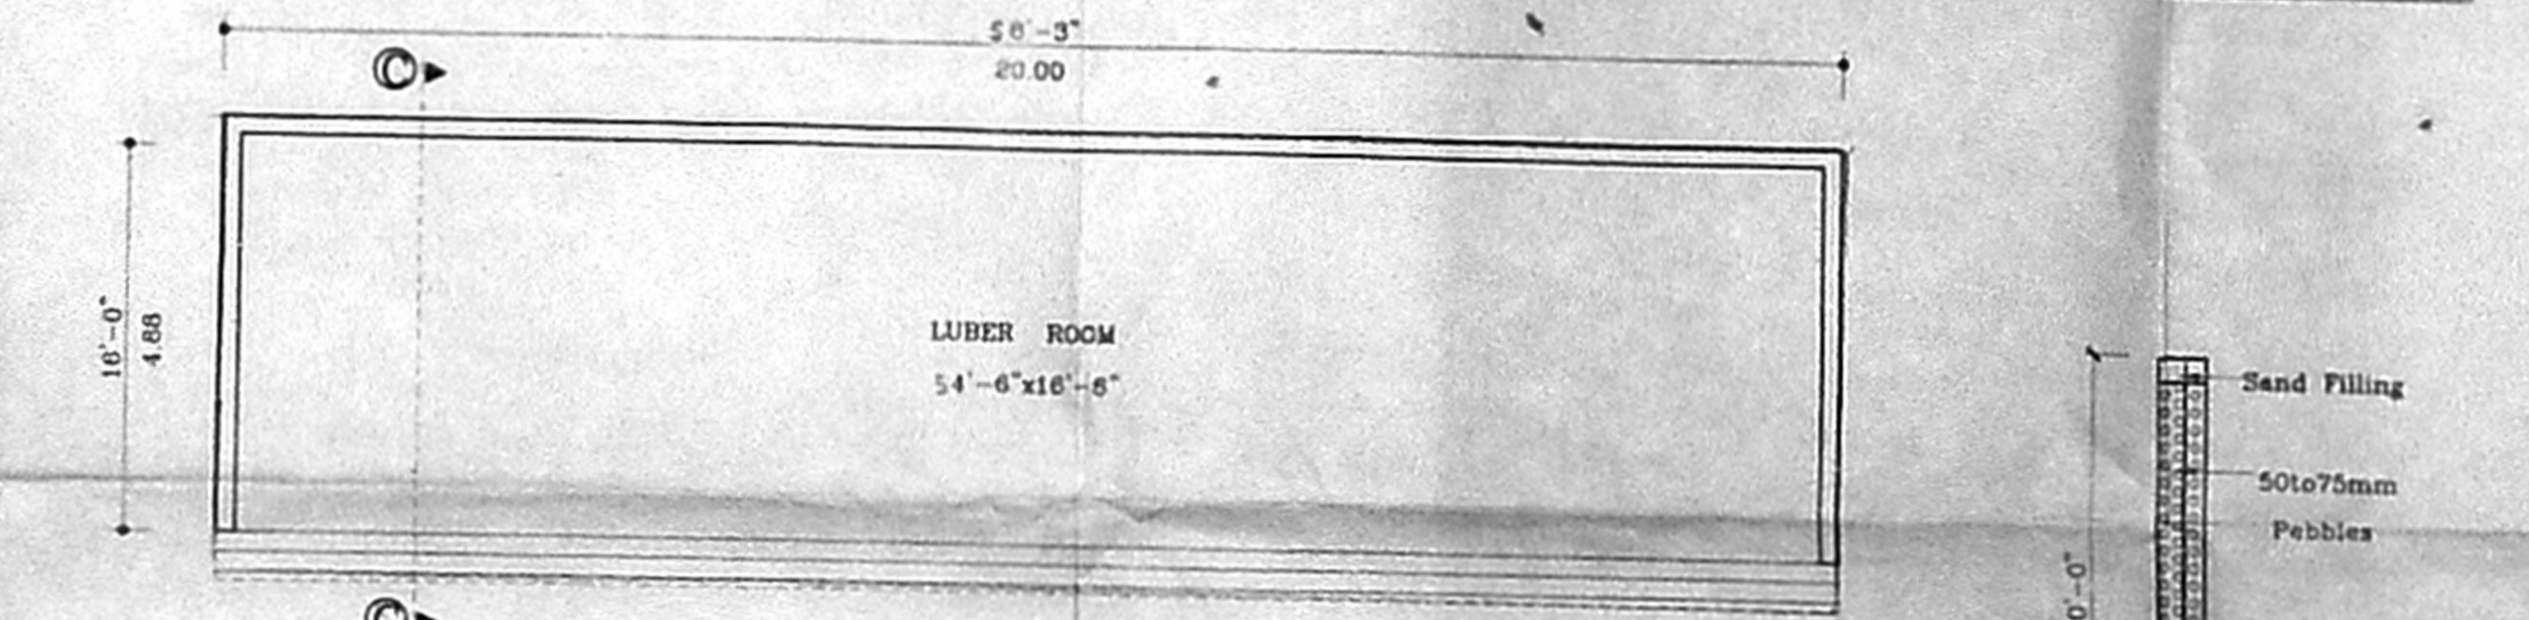

PLAN OF LUMBER ROOM

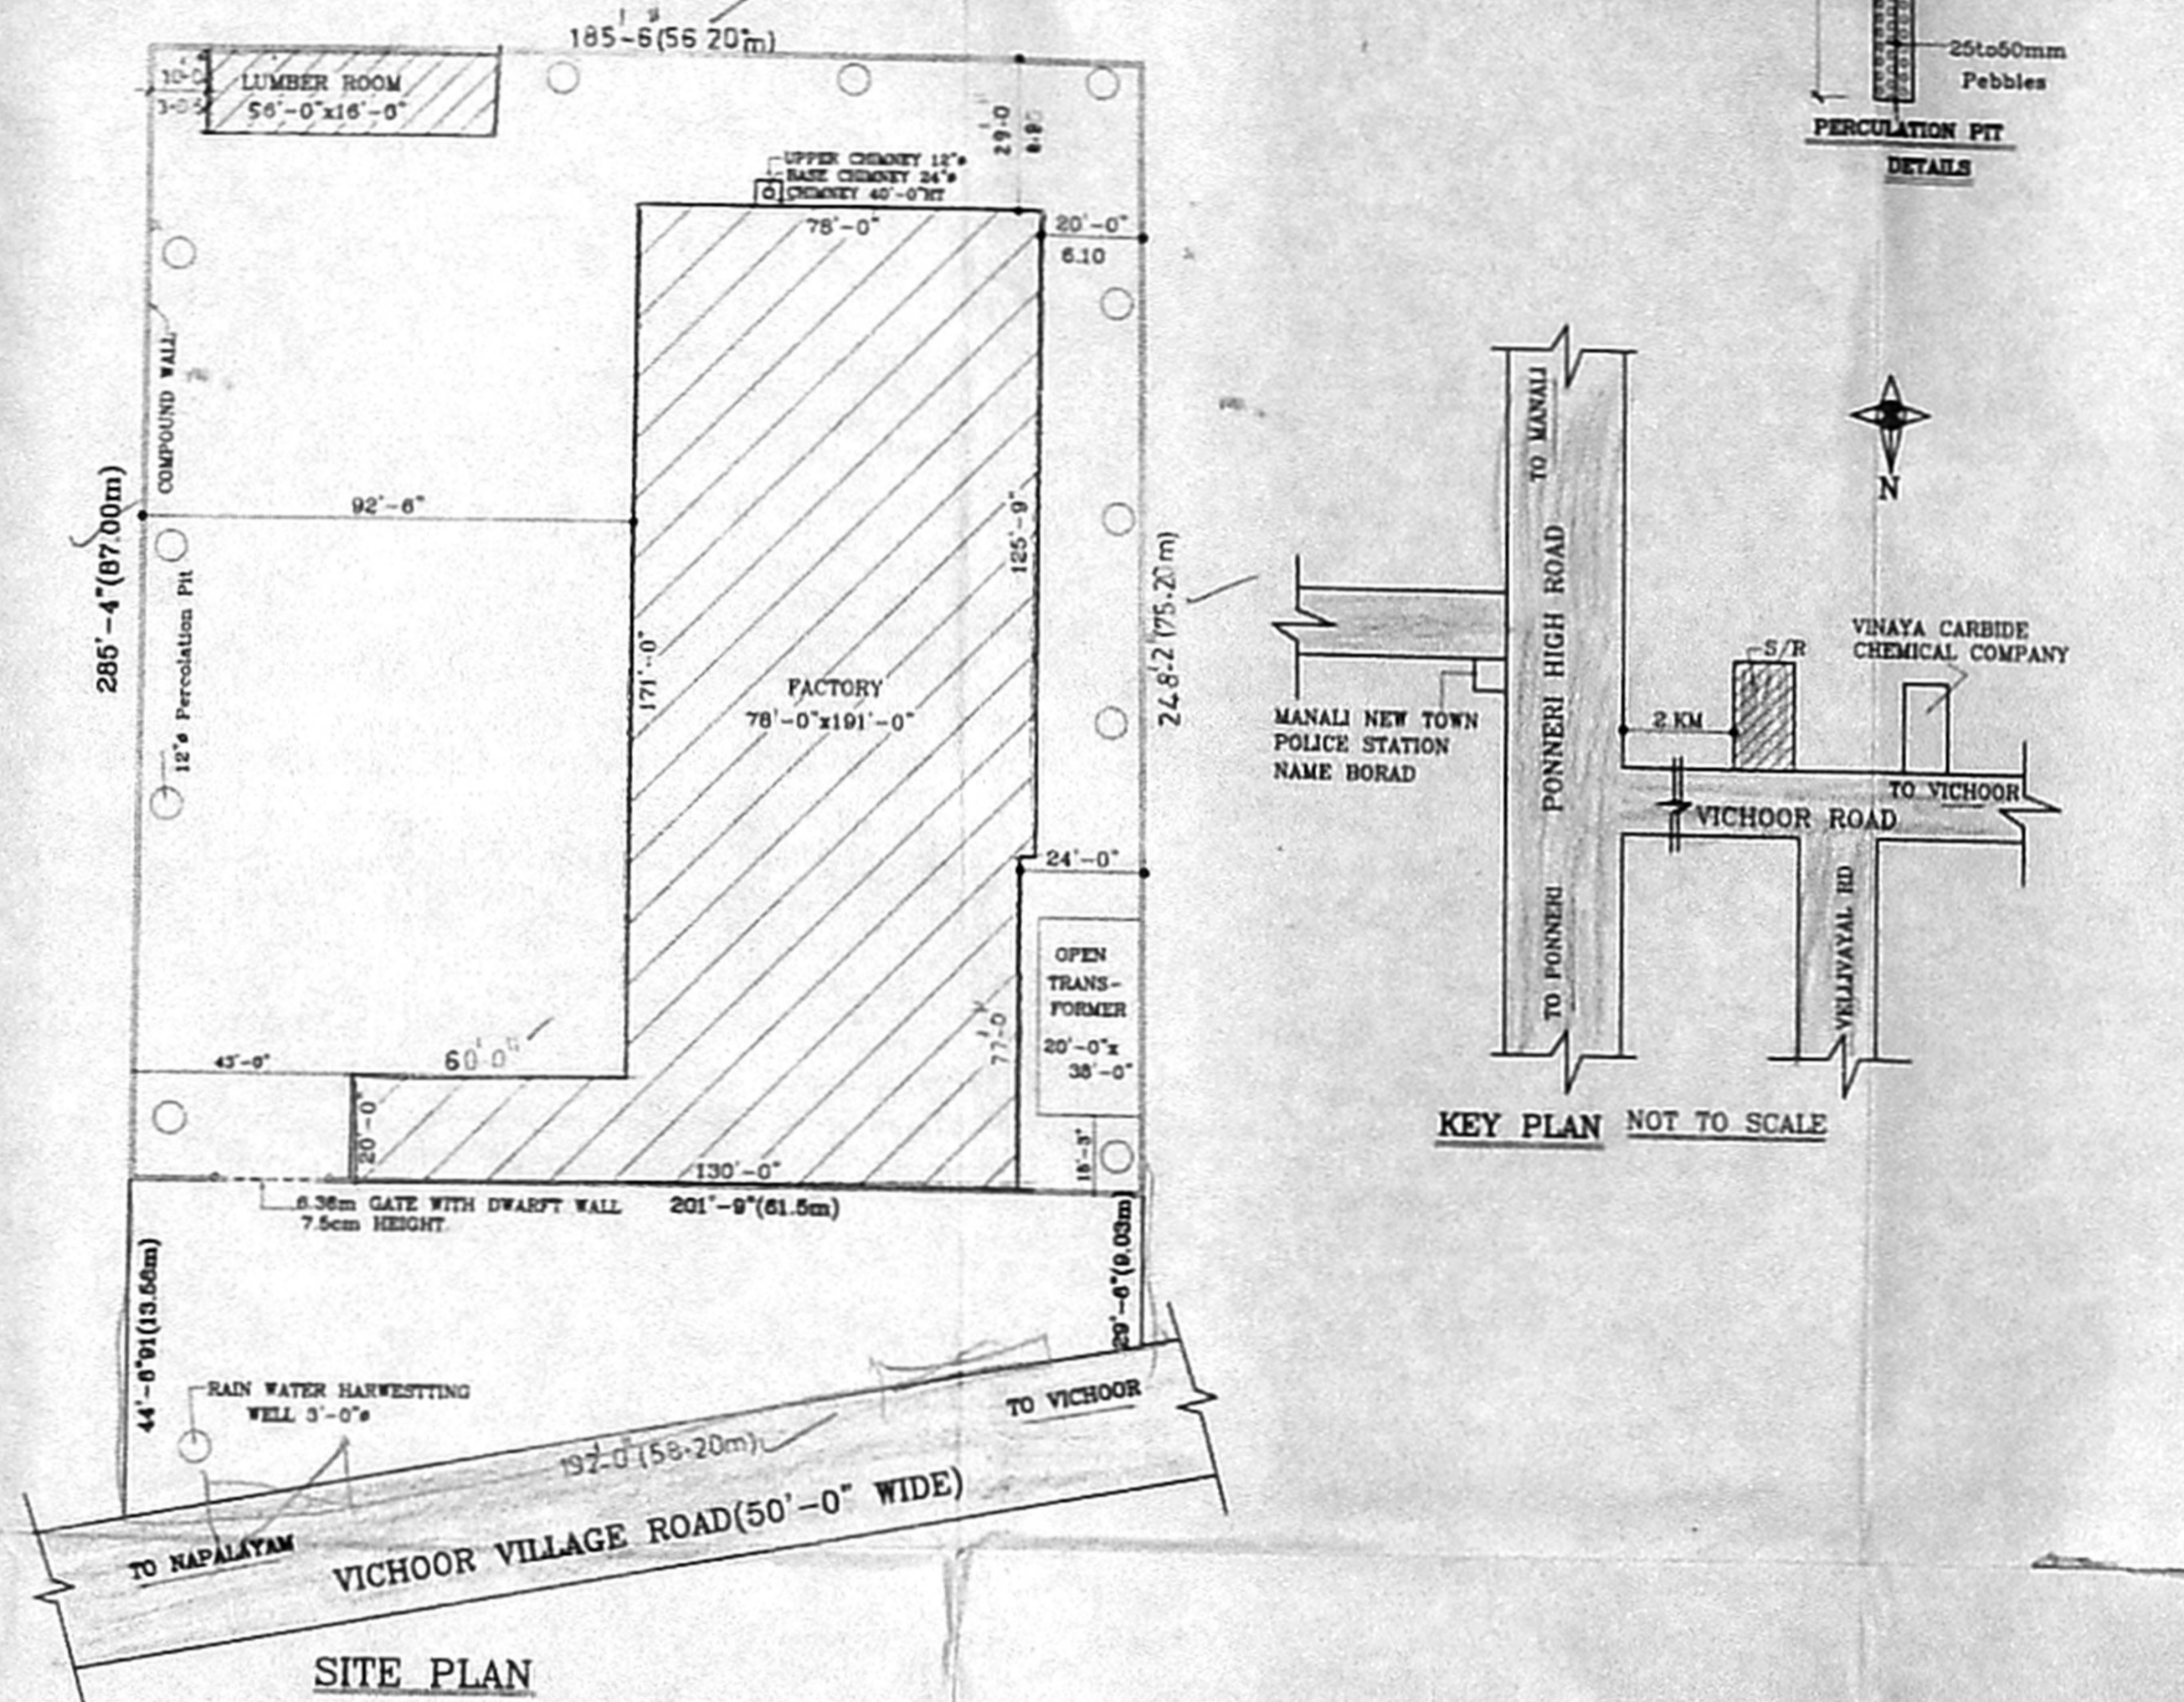


SITE PLAN

SCALE 1"=32'-0"


| MACHINERY DETAILS |                      |         |
|-------------------|----------------------|---------|
| S.NO.             | PARATICULAR          | HP      |
| 1                 | LATHE MACHIN         | 3.0     |
| 2                 | LATHE MACHIN         | 3.0     |
| 3                 | SHAPING MACHIN       | 2.0     |
| 4                 | DRILLING MACHIN      | 2.0     |
| 5                 | GRINDIN MACHIN       | 1.0     |
| 6                 | MILL MAIN MOTOR      | 200.0   |
| 7                 | COOLING FAN 2Nosx1HP | 2.0     |
| 8                 | WATER PUMP           | 3.0     |
| 9                 | SHEARING MACHIN      | 10.0    |
| 10                | SHEARING MACHIN      | 10.0    |
| 11                | PUSHER               | 3.0     |
| 12                | BLOWER               | 5.0     |
| 13                | WELDING MACHIN       | 10.0    |
| TOTAL             | HP                   | 254.0HP |

TOTAL NUMBERS OF WORKERS-50 (MALE)

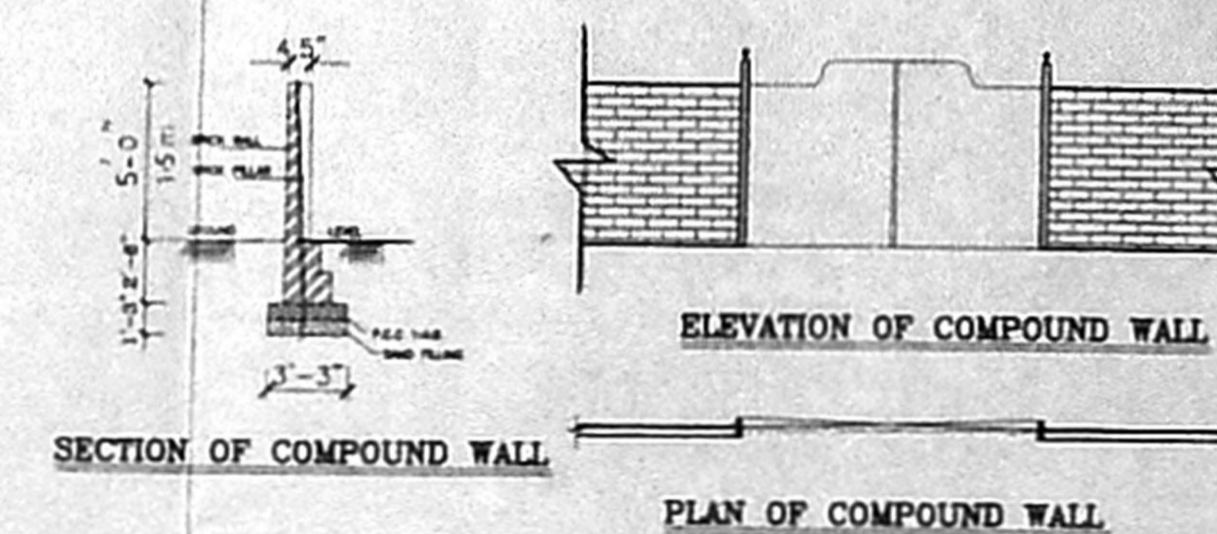


ELEVATION OF COMPOUND WALL

PLAN OF COMPOUND WALL

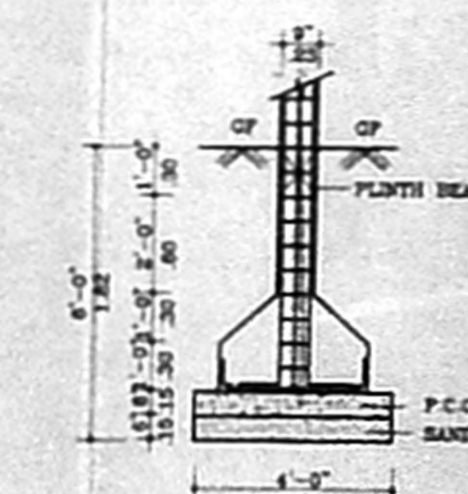


FOUNDATION DETAIL

(SCALE 0'-1"=4'-0")

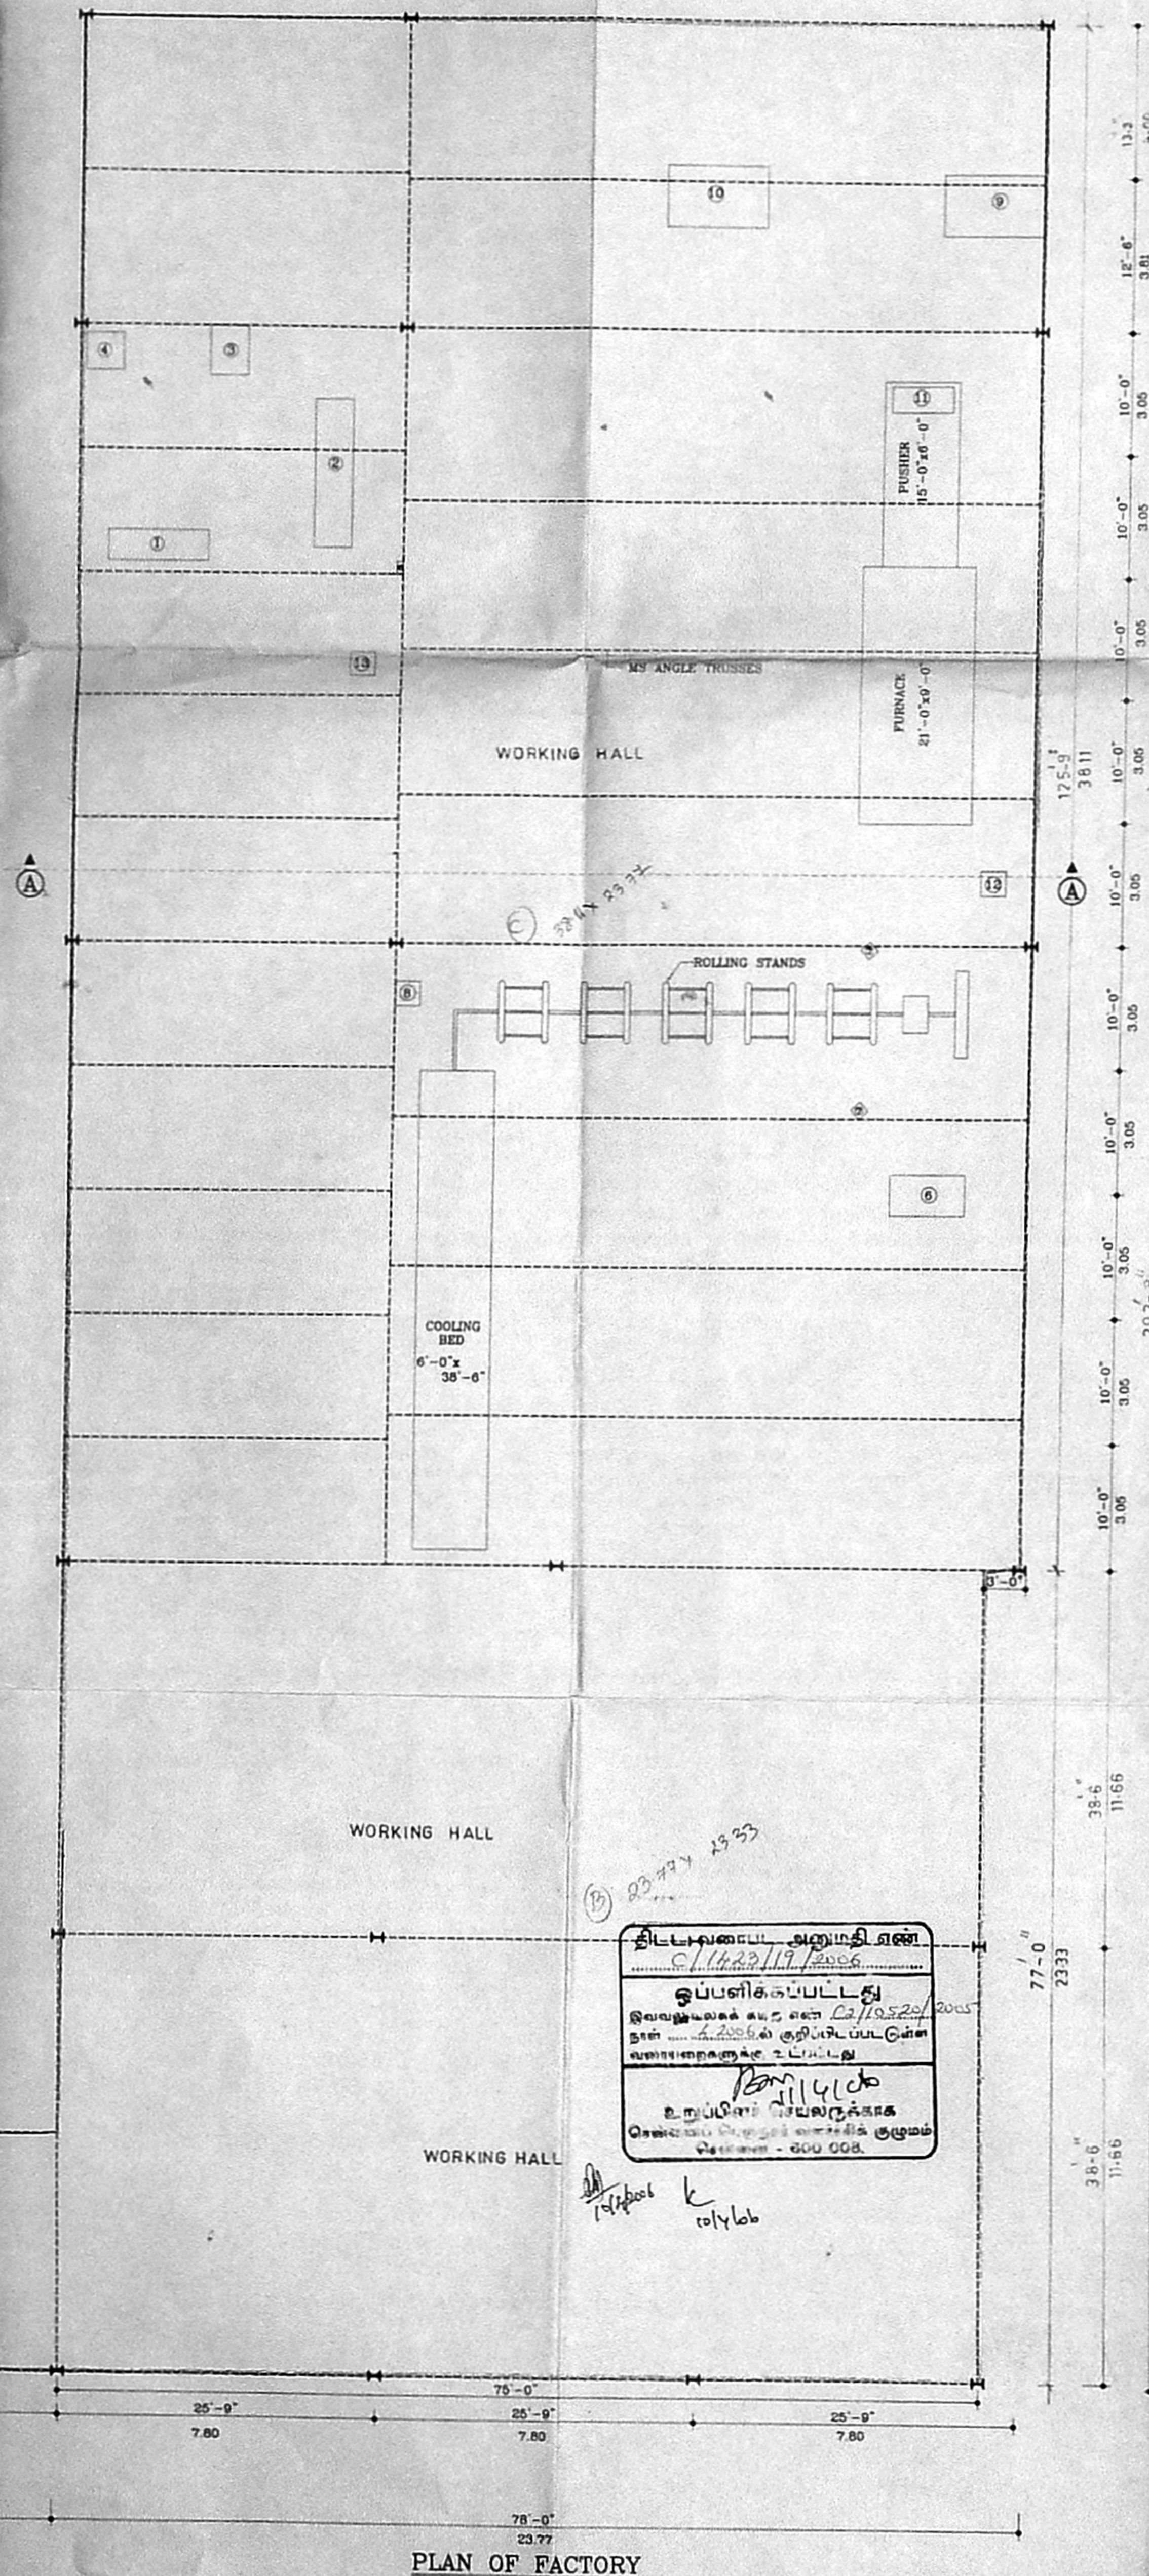

PLAN OF FACTORY

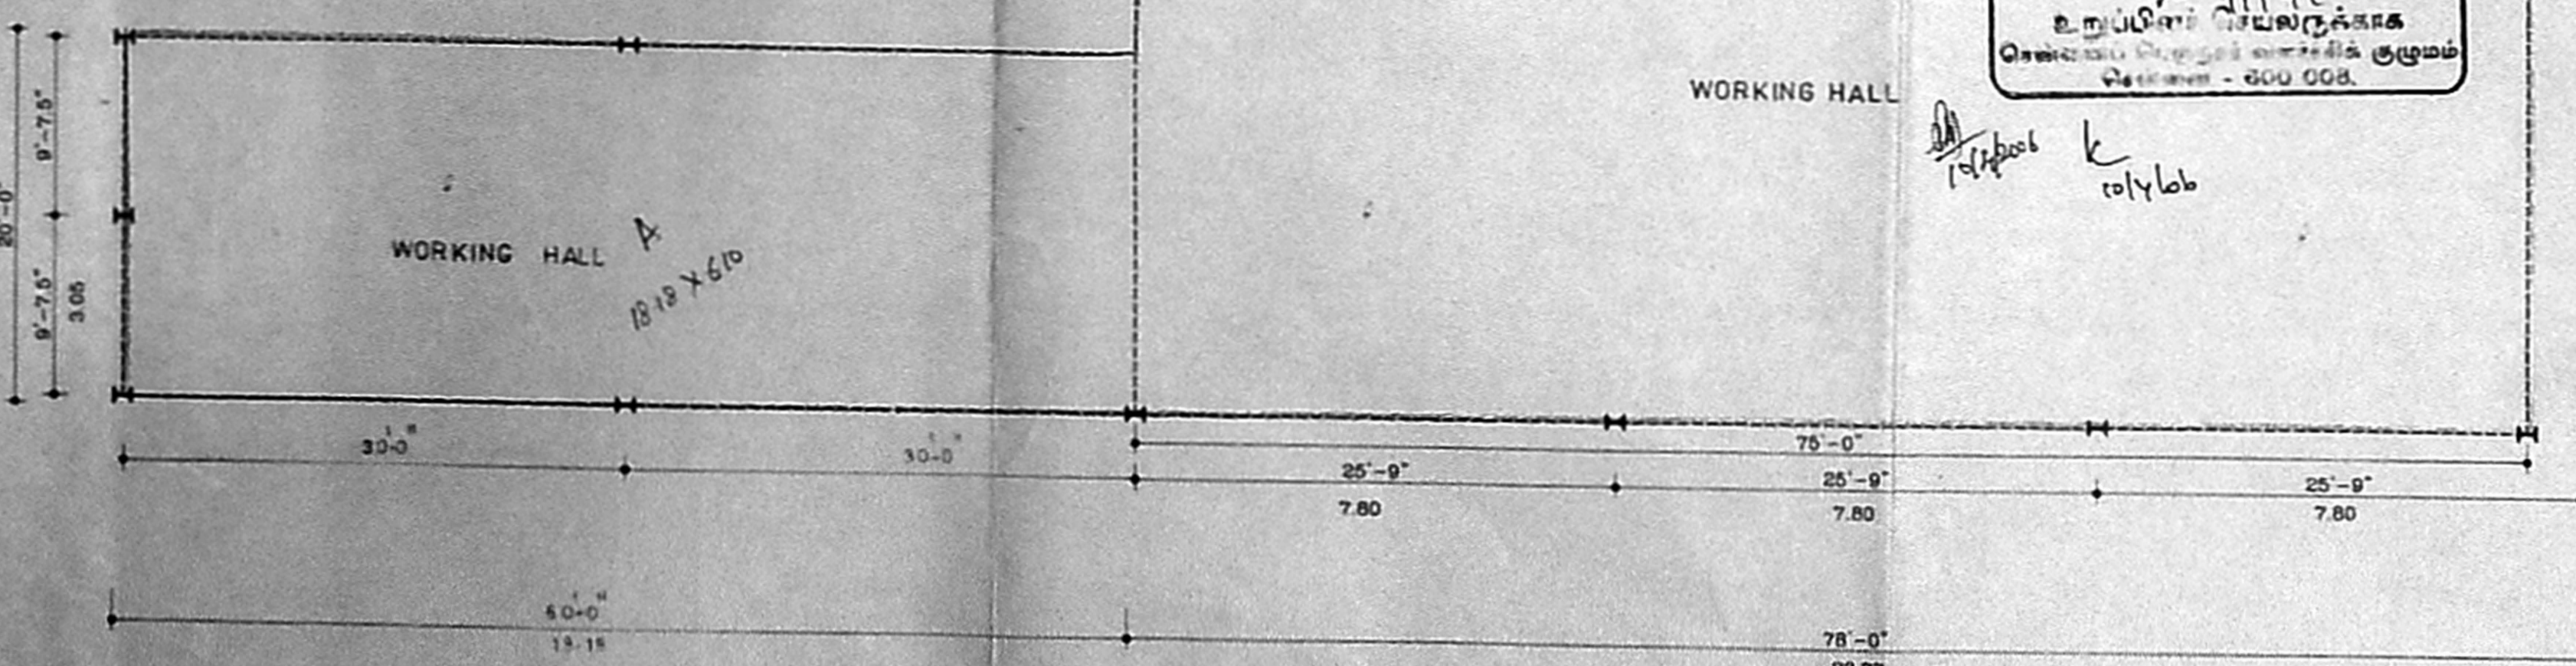

WORKING HALL A

8' x 9'

PLAN SHOWING THE PROPOSED  
FACTORY FOR M/s SRI RENGAS STEELS  
AT VICHOR ROAD, S.NO:248/1A,247/1C,  
247/5B,VICHOR VILLAGE, SHOLAVARAM  
PANCHAYATUNION, PONNERI TALUK,  
THIRUVALLOR DIST.

103 X 87

SCALE : 1"=0" (or) 1:100

AREA STATEMENT

|                               |           |             |
|-------------------------------|-----------|-------------|
| PLOT EXTENT (As per Document) | 1.16 Acre | 4694.28 sqm |
| As per Patta                  |           | 4600.00 sqm |
| FACTORY AREA                  | 15342.88  | 1518.85     |
| LUMBER ROOM                   | 900.00    | 83.54       |
| TOTAL FLOOR AREA              | 17242.88  | 1602.43     |
| F.S.I                         | 0.35      |             |
| PLOT COVERAGE                 | 35 %      |             |

NUMBERS OF WORKES-50(MALE)  
NUMBERS OF H.P 254.0

SCHEDULE OF JOINERY

| TYPE | DESCRIPTION | NET SIZE      | MLM         |
|------|-------------|---------------|-------------|
| D2   | DOOR        | 2'-6" x 7'-0" | 0.75 x 2.13 |
| V    | VENTILATOR  | 2'-0" x 2'-0" | 0.60 x 0.60 |

COLOUR INDEX

|          |   |
|----------|---|
| PROPOSED | — |
| ROAD     | — |
| BOUNDARY | — |

CMDA (B)/ No.

No. C2/10520/2005

Scrutiny P.A.

A.P.

FOR SRI RENGAS STEELS

OWNER

S. ATHIRAMAN, R.E.  
Class 1 Licensed Engineer  
C. Location of Chennai  
6, Nallur Street, T. Nagar,  
Chennai-17. Ph: 2815624,  
Mobile: 31028440.

LICENSED SURVEYOR