



PLAN SHOWING THE PROPOSED FACTORY BUILDING IN S.NO:20/8A PT., PATTAS - NO:20/8A2) PT., OF MOONRAKATTAI VILLAGE, KUNRATHUR TOWN PT., SRIPERUMBUDUR TALUK, KANCHIPURAM DISTRICT


CP/11159/2005  
 21/05/2005  
 65

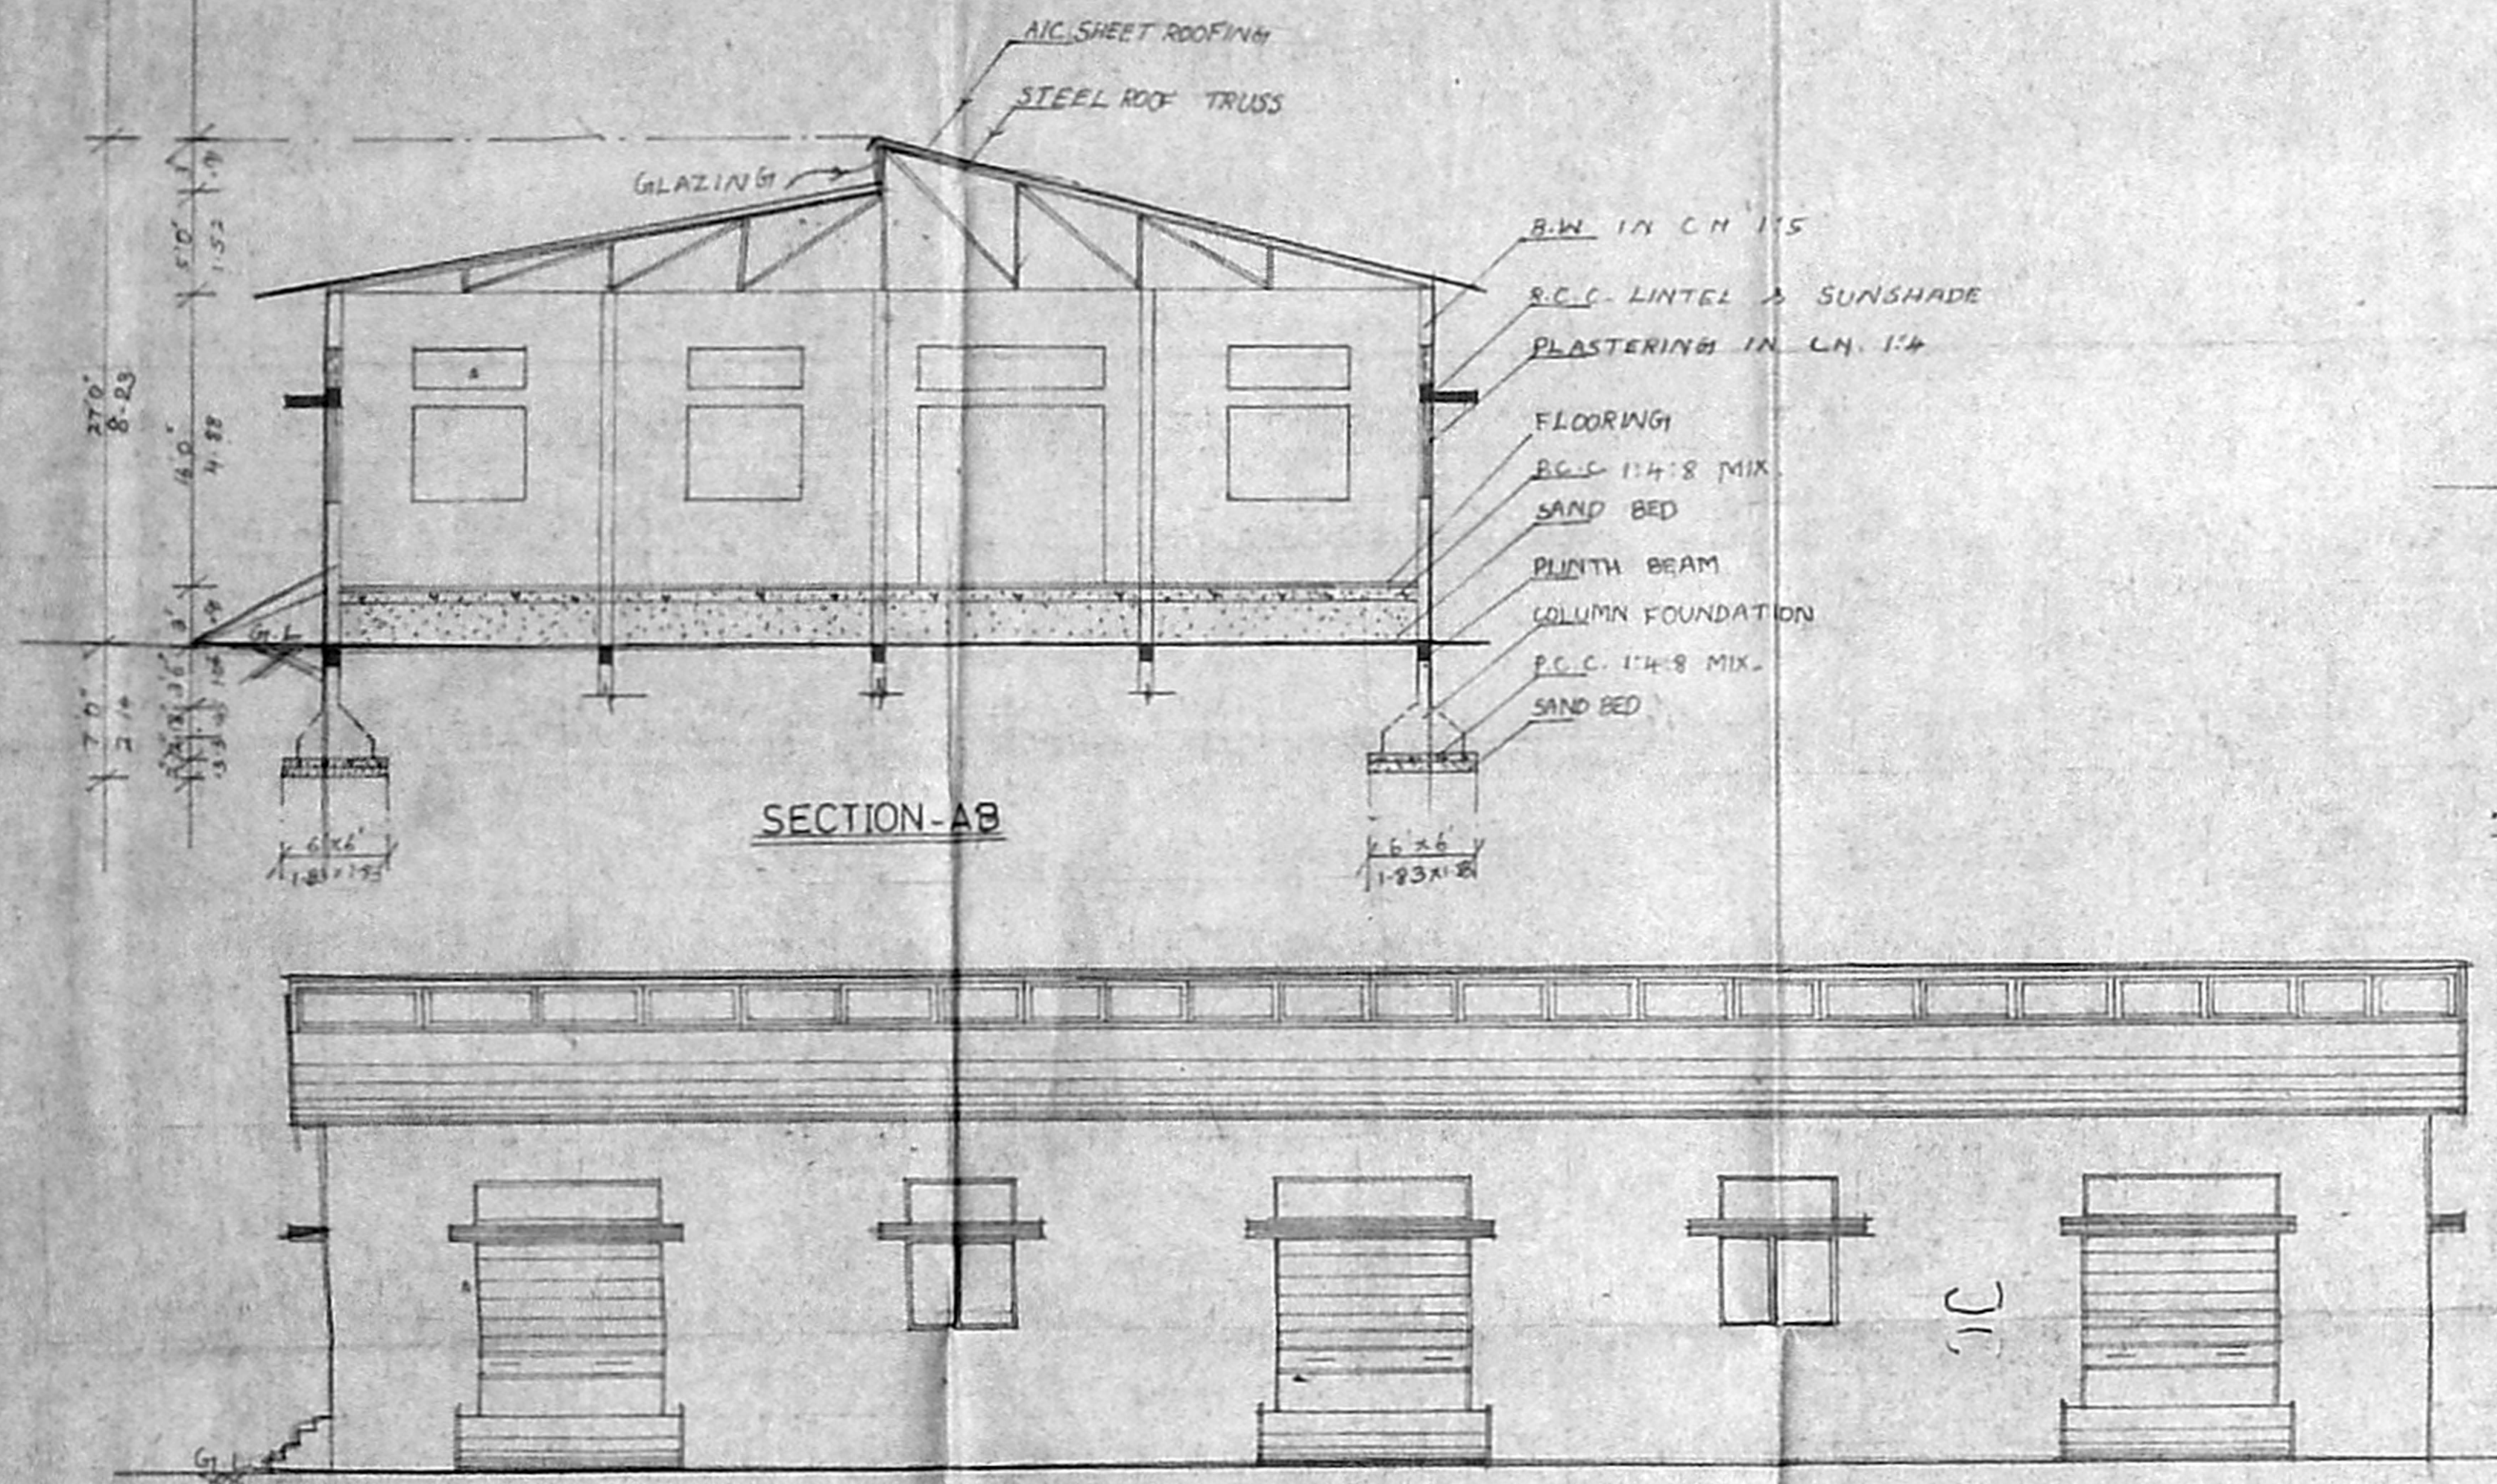



WELL DETAIL

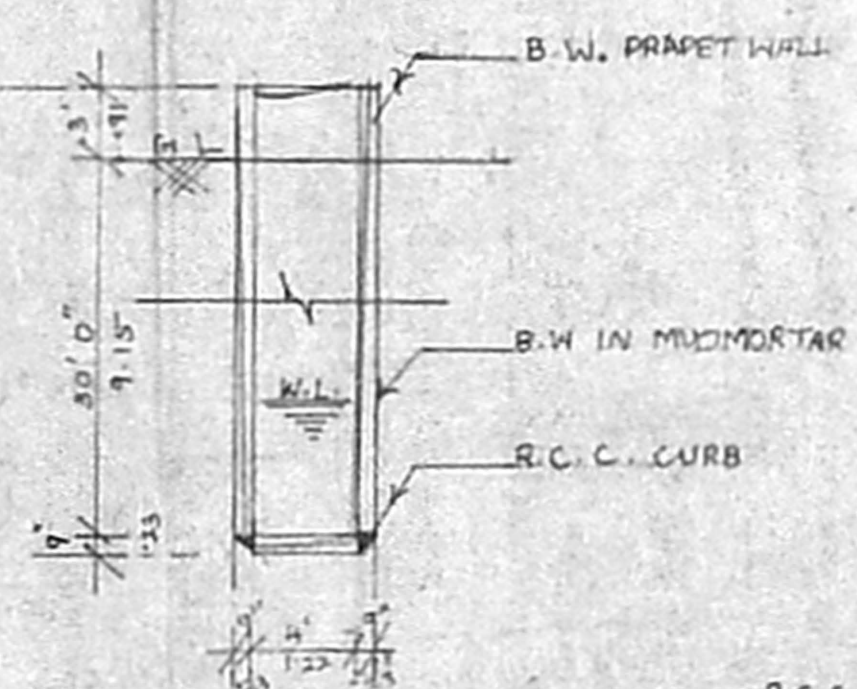

PROPOSED SUMP DETAIL

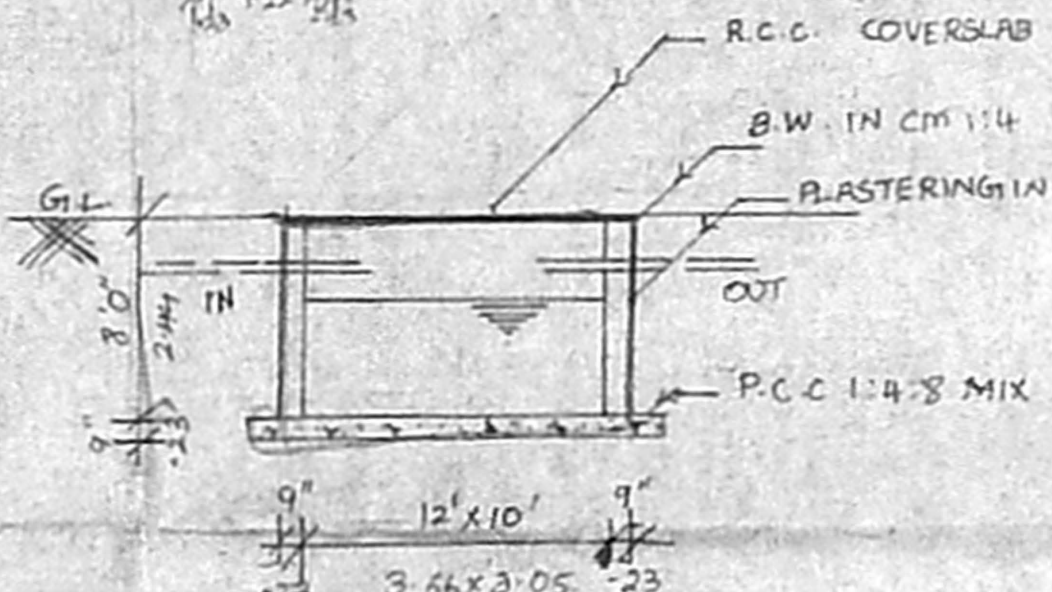


SCALE: 1"=8'-0" (1:100)

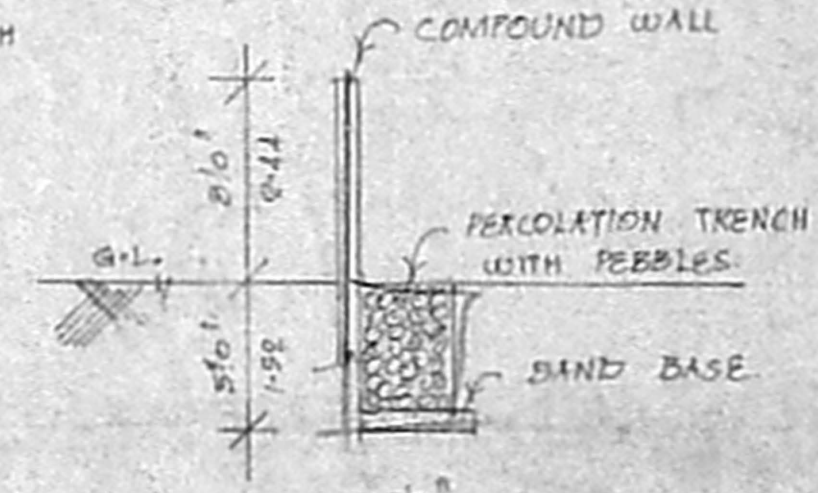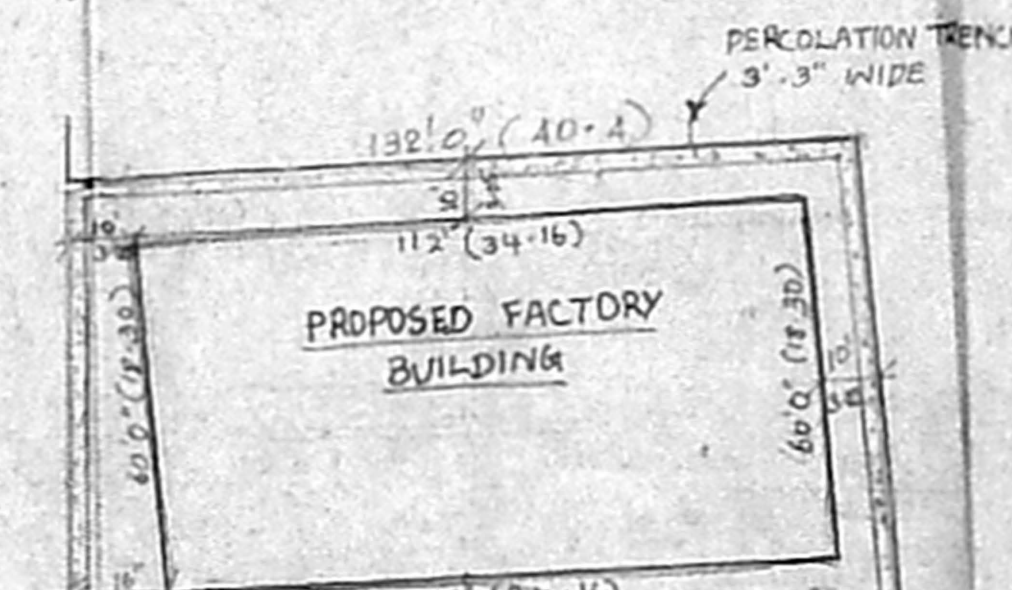


DETAILS OF COMPOUND WALL WITH RAINWATER HARVESTING


PERCOLATION TRENCH

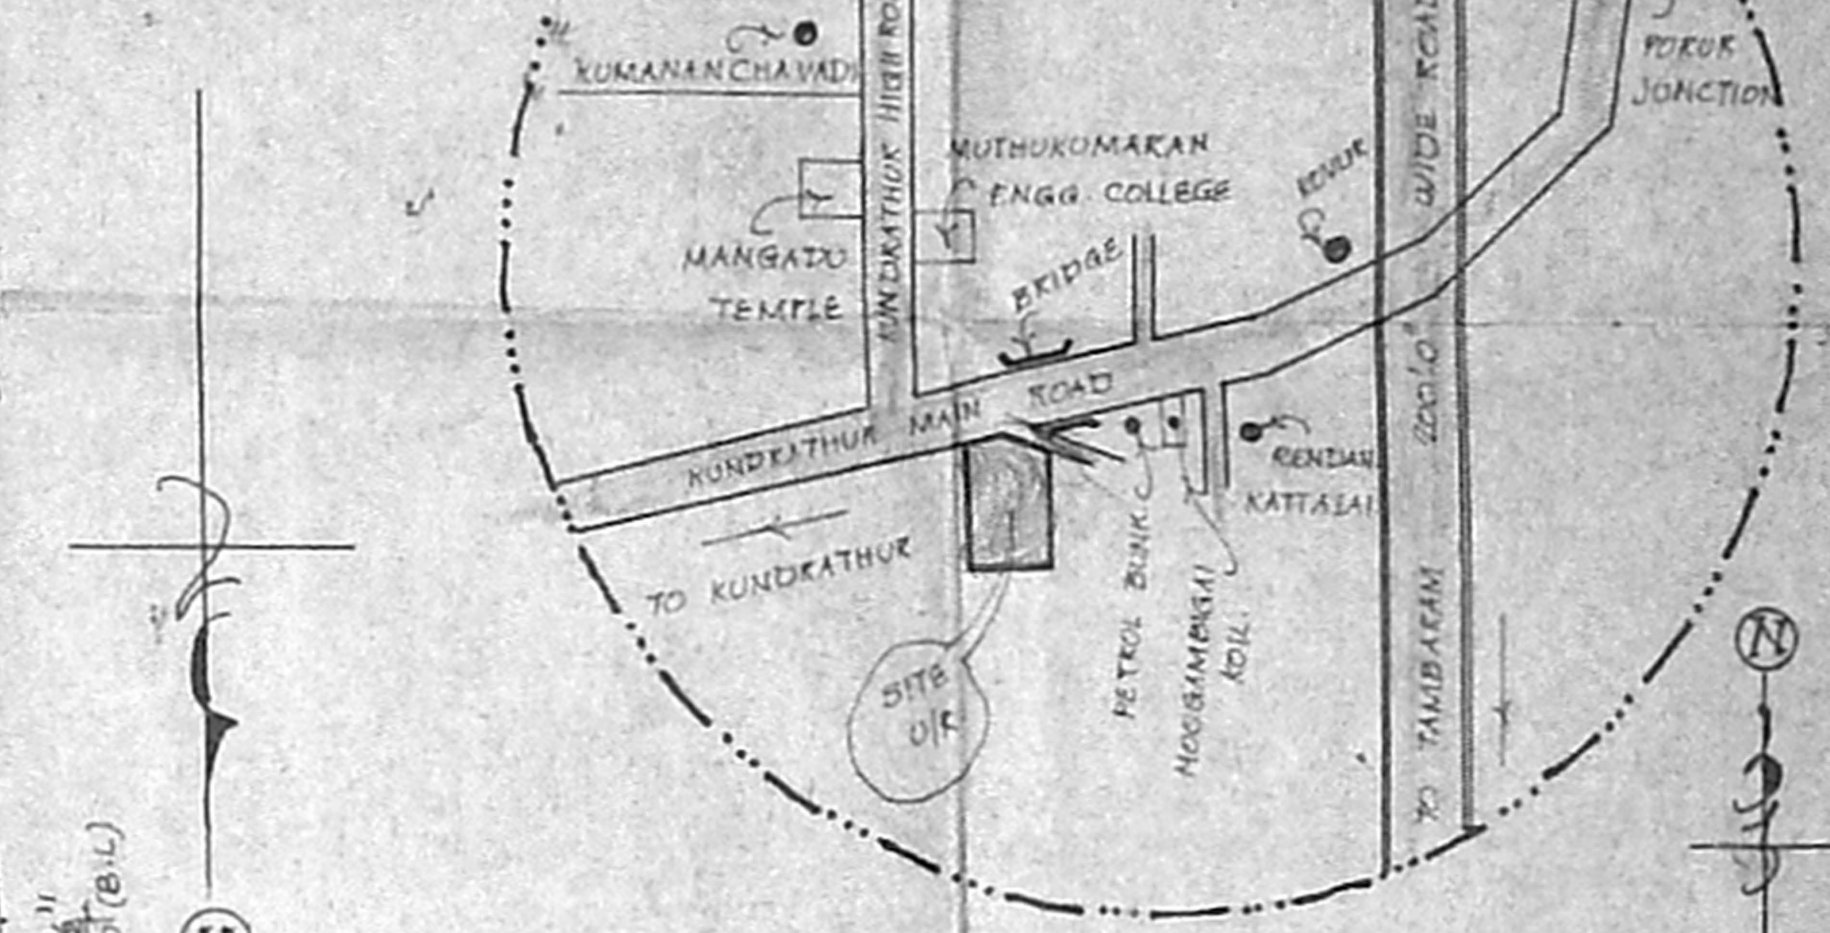

KEY PLAN (NOT TO SCALE)

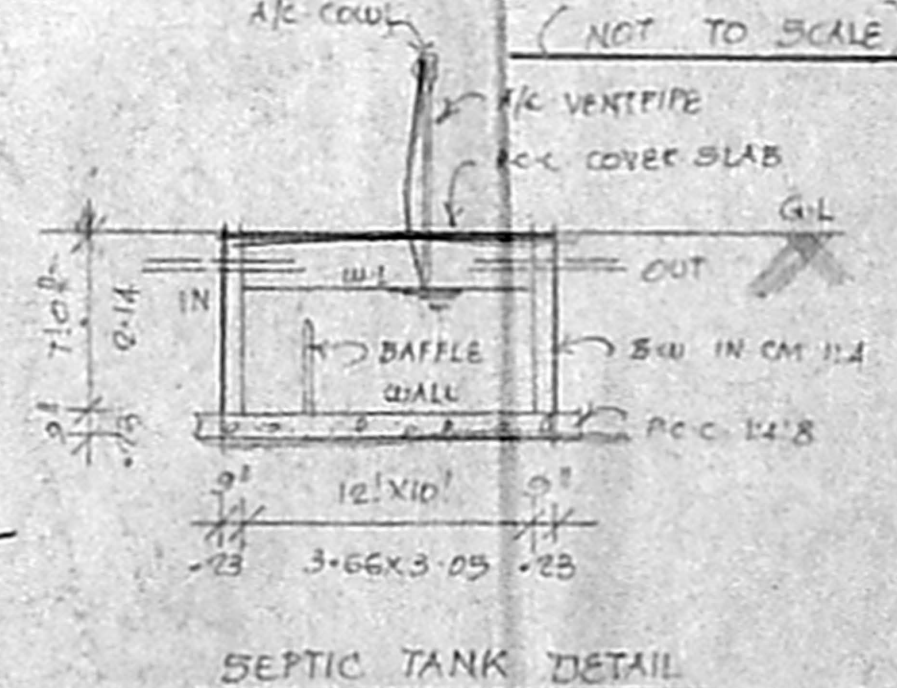

SEPTIC TANK DETAIL

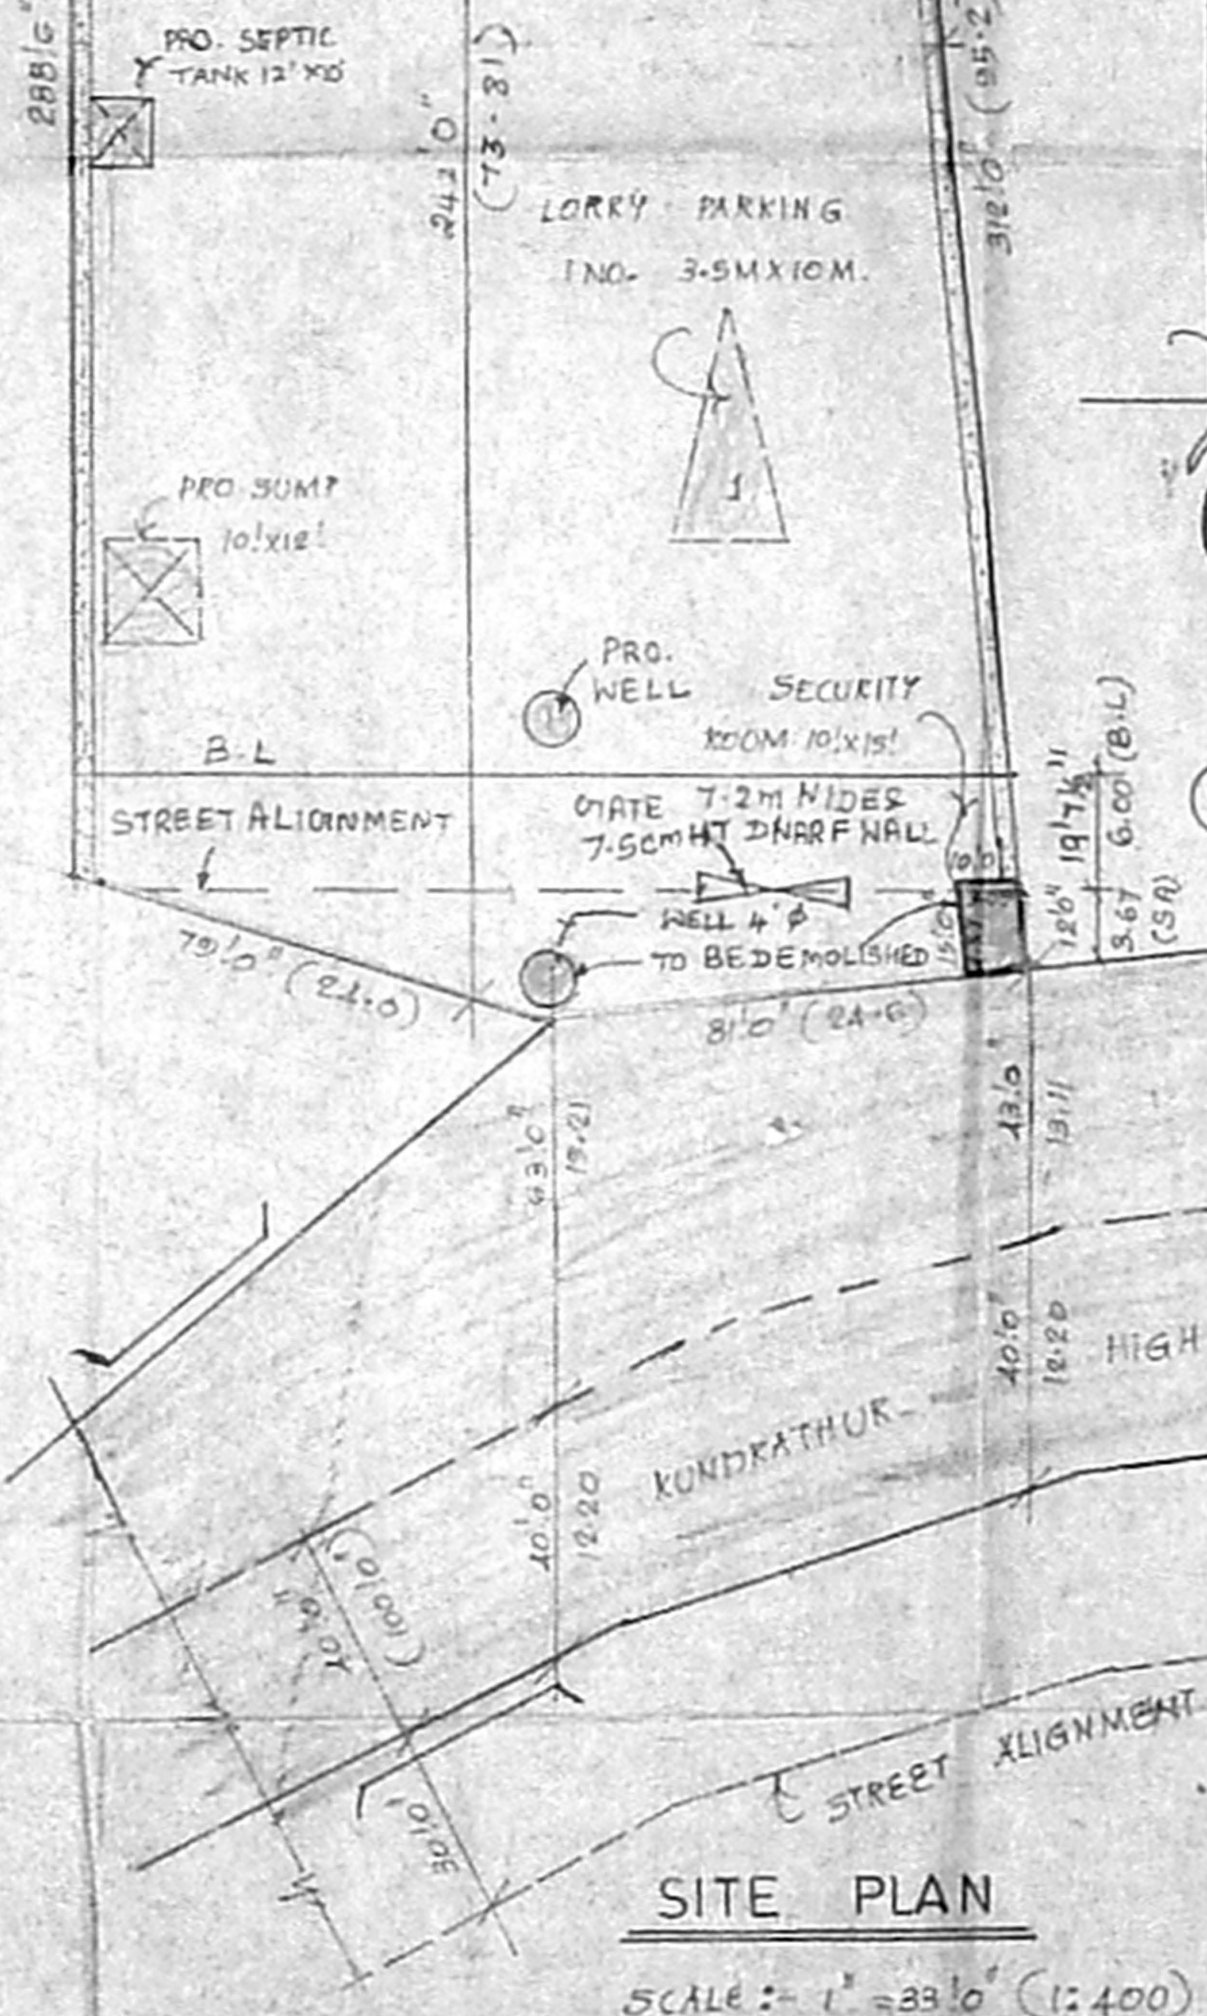

SITE PLAN


SCALE: 1"=33'-0" (1:400)

AREA DETAIL	LEGEND
SITE EXTENT (1.0 ACRE) : 43560 SFT.	PROPOSED
MAIN BUILDING AREA : 6720 "	ROAD
COVERAGE : 15.43%	BOUNDARY TO BE DEMOLISHED
FLOOR SPACE INDEX : 0.154	

REFERENCE	
W1 - WINDOW	4'x4' (1.22x1.22)
D2 - DOOR	2'6"x7' (0.76x2.14)
R/S - ROLLING SHUTTER	10'x10' (3.05x3.05)
V - VENTILATOR	10'x2' (3.05x0.61)
W - WINDOW	6'x5' (1.83x1.52)
V1 - VENTILATOR	6'x2' (1.83x0.61)
D1 - DOOR	4'x7' (1.22x2.14)
V2 - VENTILATOR	5'x2' (1.52x0.61)

MACHINERY DETAIL	
CHAIN (1)	20.0 H.P.
HOT AIR CHAMBER (2)	15.0 H.P.
DRILLING M/C (3)	
GRINDING M/C (4)	
LV WINDING M/C (5)	15.0 H.P.
HATCH WINDING M/C (6)	
TESTING EQUIPMENTS (7)	
OIL FILTER M/C (8)	
TOTAL	50.0 H.P.
NO. OF WORKERS	4 NOS.

For BALA INDUSTRIES  
 S. Manamathy  
 For BALA INDUSTRIES  
 A. Mahalingam  
 OWNER  
 BALA INDUSTRIES  
 No. 3, Uthiramerathi,  
 Aurore Nagar,  
 Kattupakkam,  
 Chennai - 600 056.  
 R. PAGUTHARIVU D.C.E. D.C.T.  
 LICENSED SURVEYOR,  
 CORPORATION OF MADRAS,  
 REG. NO. 453  
 Office: 10, Venkateswara Street,  
 SABARI NAGAR, FORUR - 115  
 LICENSED SURVEYOR

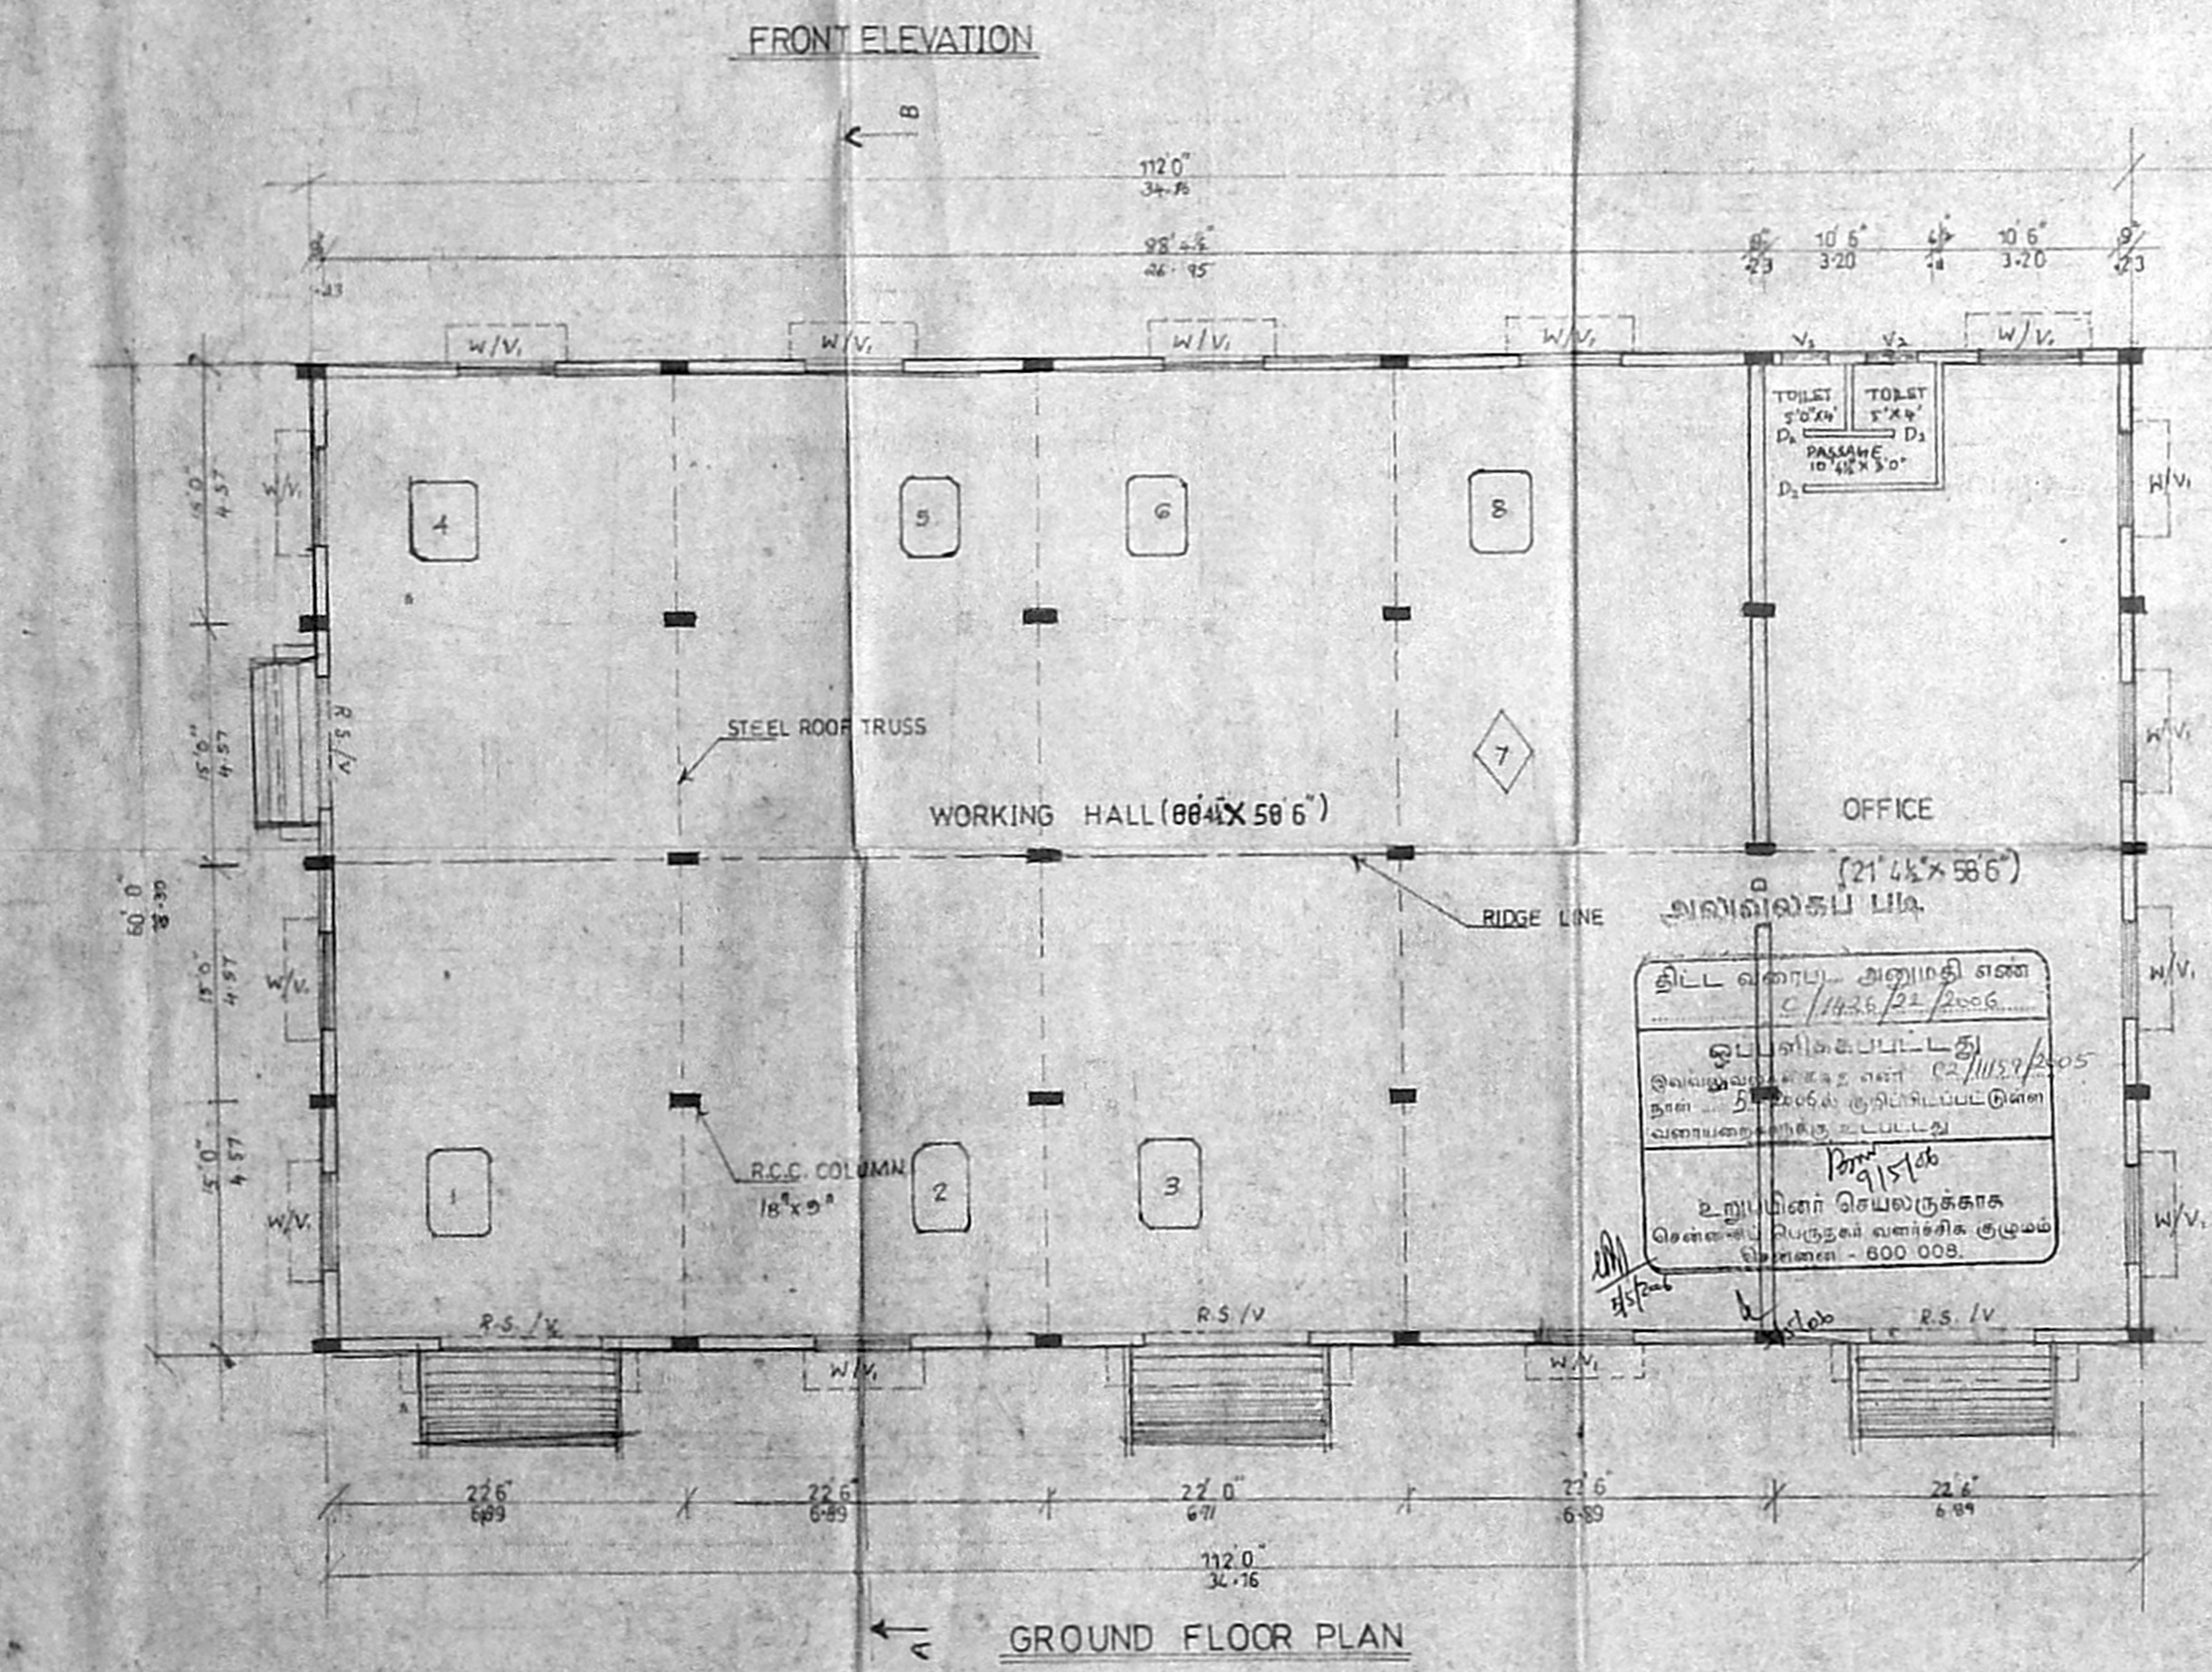

GROUND FLOOR PLAN