



ELEVATION

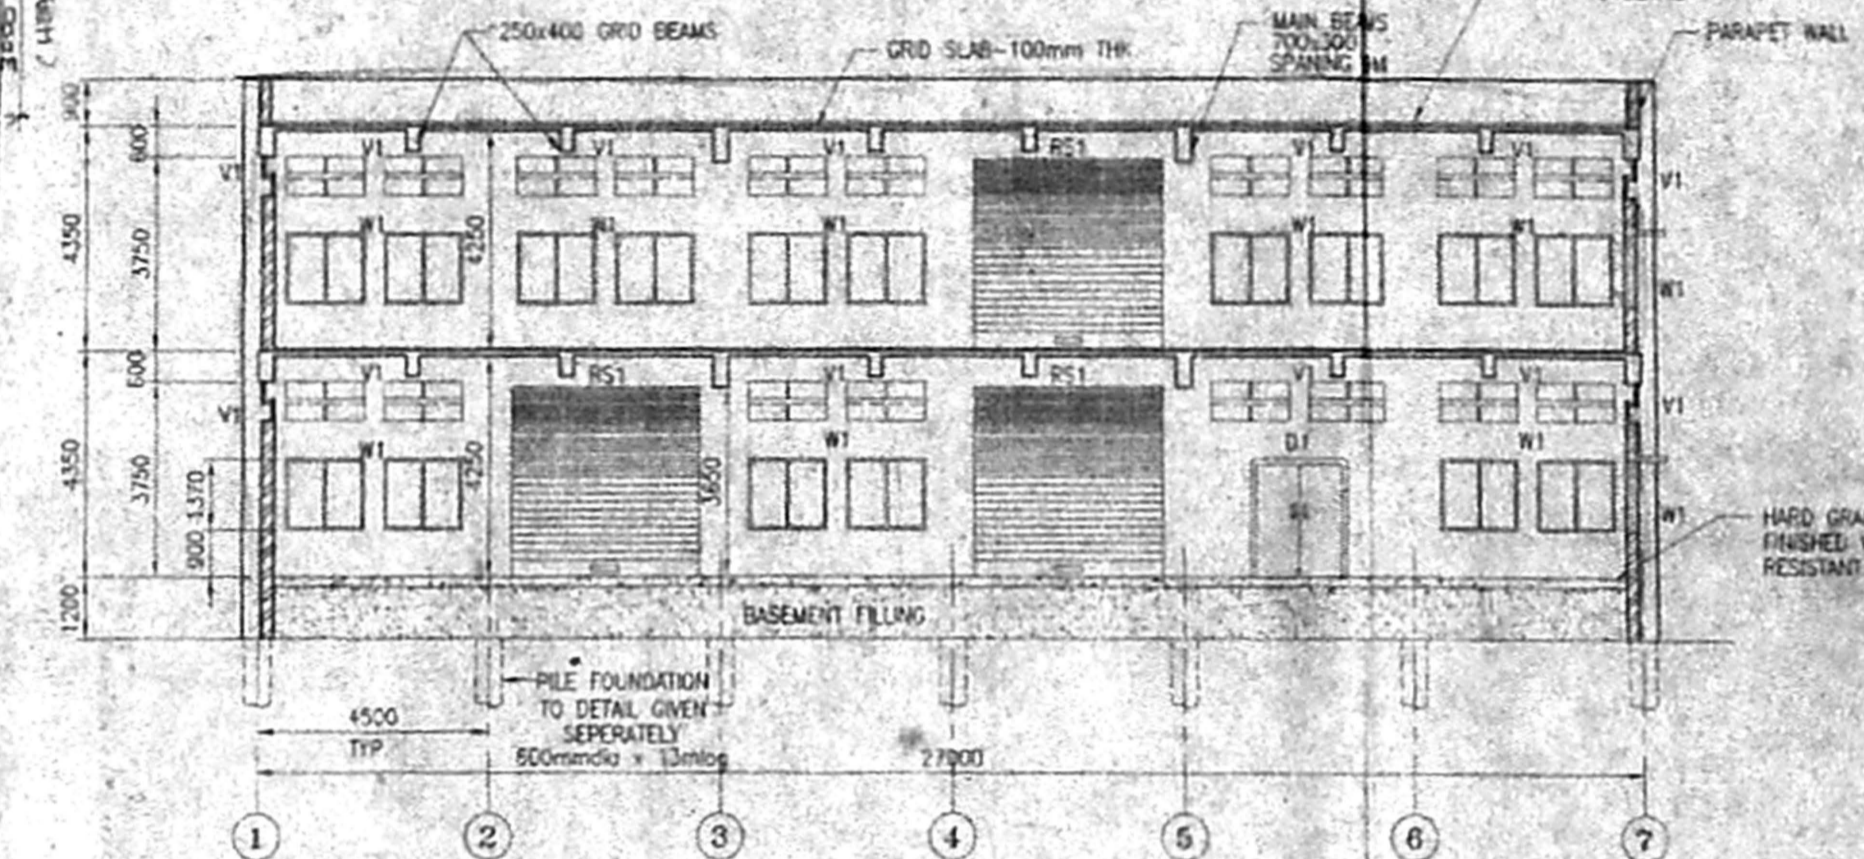


SECTION - A A

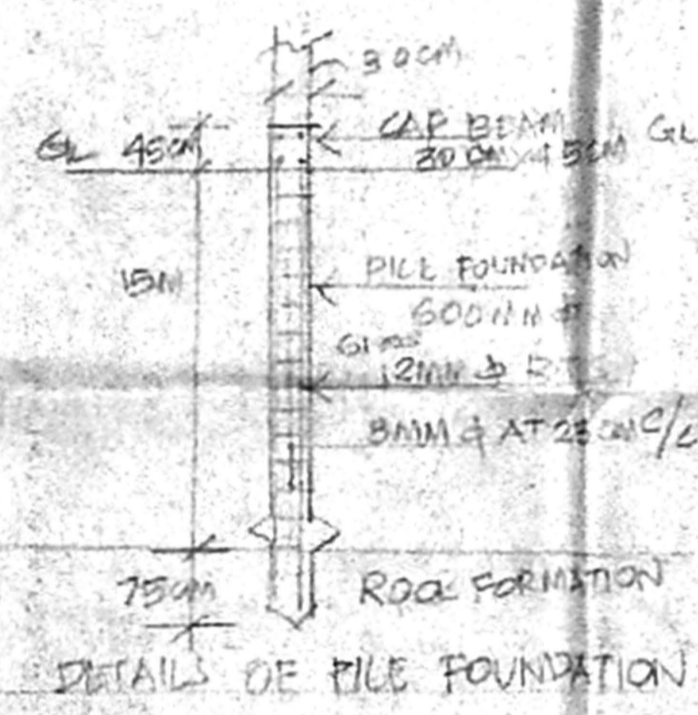

DETAILS OF PILE FOUNDATION

S.No	Description	HP OF M/C
1	Welding m (Ground Floor)	1/2 HP
2	Electric	10 HP
3	Shaping m/c	31 HP
4	Grinding 350w 10HP	40 HP
5	Drum sander 500 KG Nos	30 HP
No. of WORKERS - 50		
Total		251.5 HP
Total No. of PERSONS		150

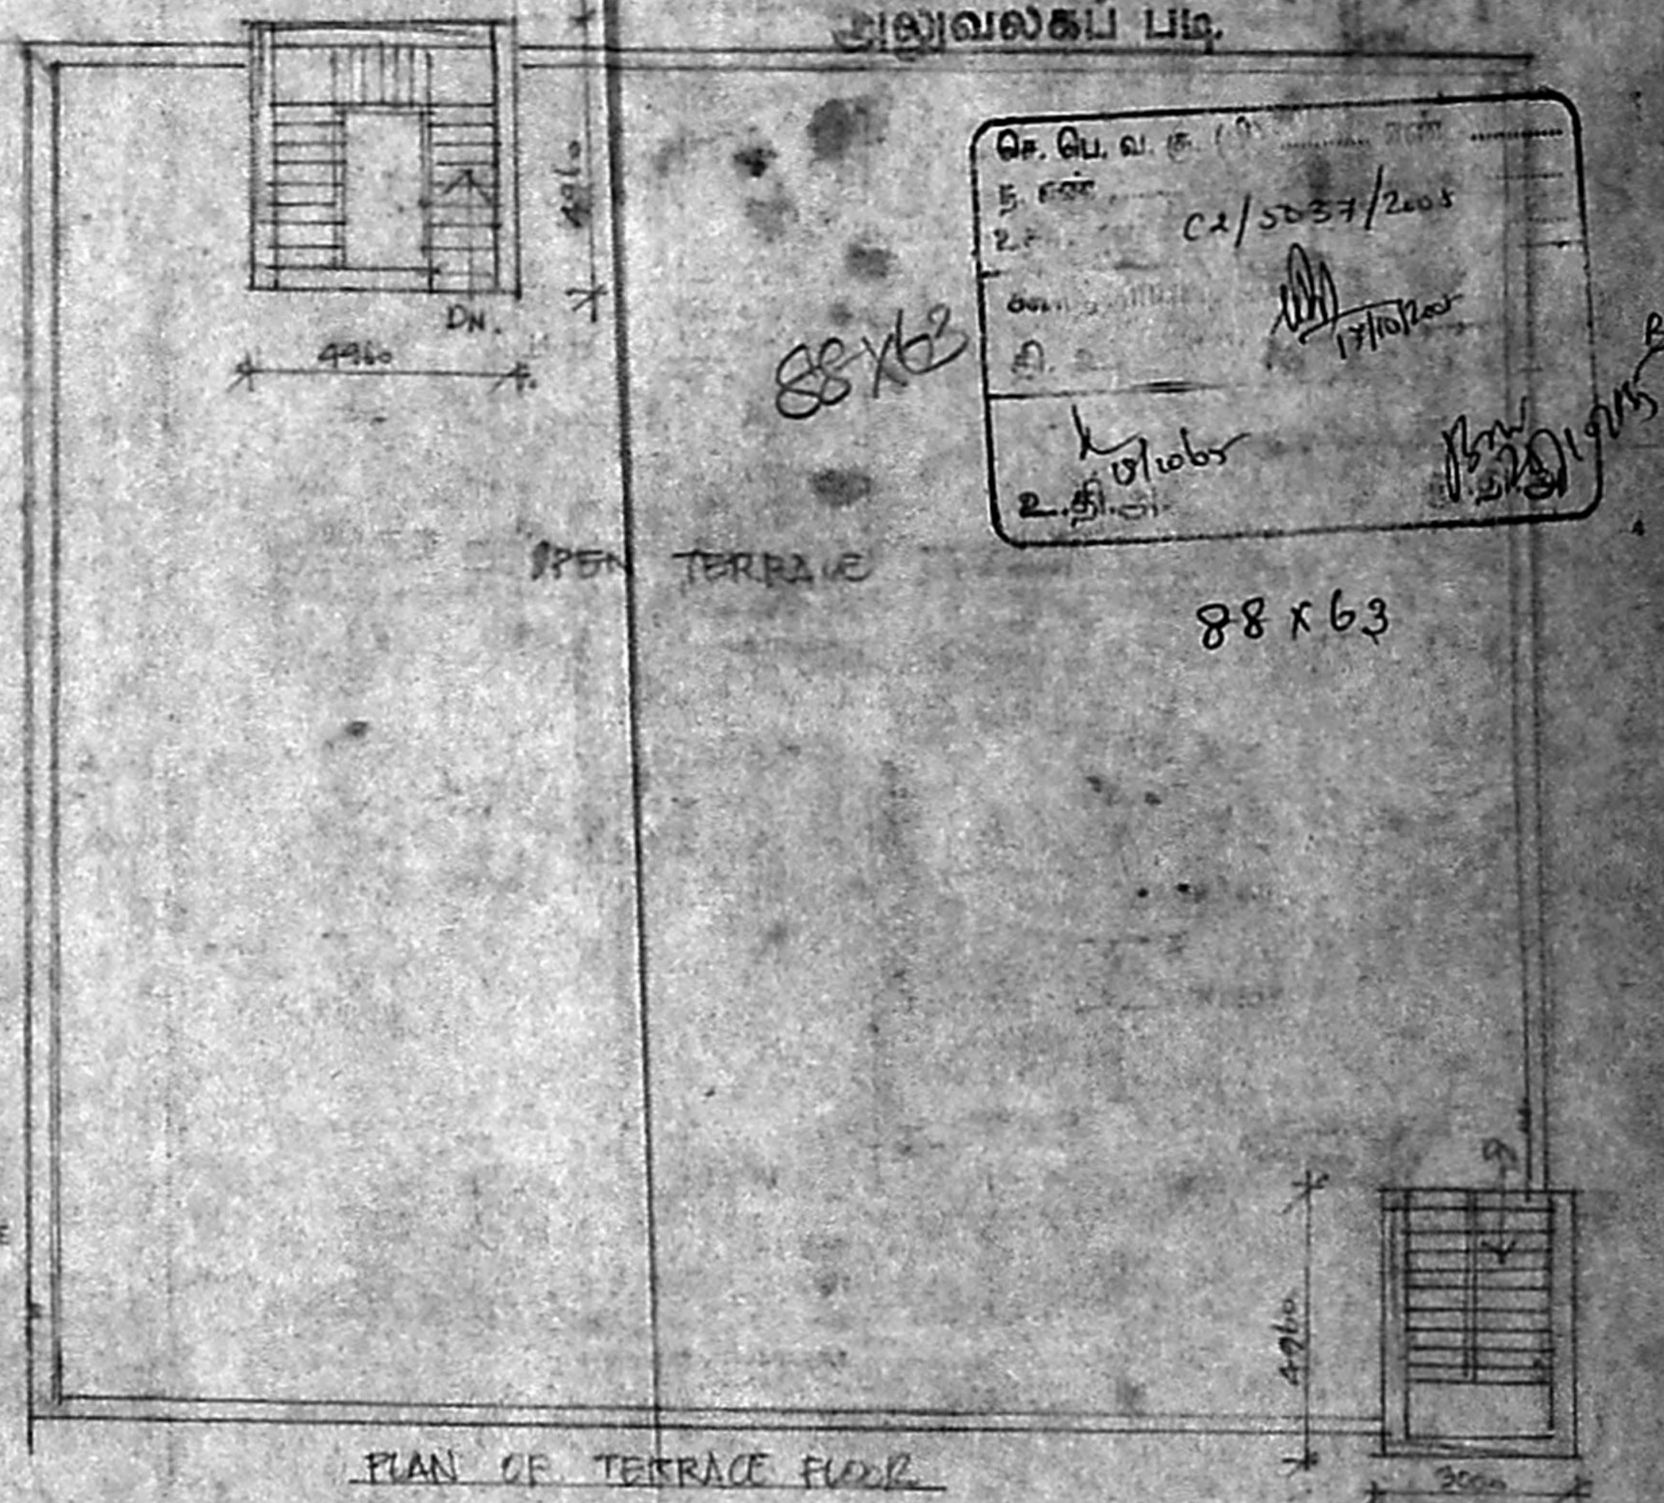

PLAN OF TERRACE FLOOR

PLAN SHOWING THE PROPOSED DEMOLITION & ADDITIONS CONSTRUCTION OF FACTORY BUILDING AT S.NO277/2,277/3,277/4,277/5,277/9 & 277/10, DOOR No. 277/a KOTIVAKKAM VILLAGE, KANCHIPURAM DISTRICT


AREA STATEMENT:-

PLOT EXTENT	10234.65 Sq.m
GROUND FLOOR	853 Sq
FIRST FLOOR	853 Sq
TOTAL AREA	1745-Sq
PLOT COVERAGE	0.75
F.S.I.	0.01


JOINERY DETAILS:

- RS1 - ROLLING SHUTTER - 3850x3650mm HT
- RS2 - ROLLING SHUTTER - 1200x2270mm HT
- D1 - MAIN DOOR - 2100x2270mm HT
- W1 - MAIN WINDOWS - 1520x1370mm HT
- W2 - SMALL SIDE WINDOWS - 800x1370mm HT (ON EITHER SIDE OF ROLLING SHUTTER - RS2)
- V1 - VENTILATORS - 1520x750mm HT
- V2 - VENTILATORS - 1200x750mm HT

NOTE:  
 1. ALL DIMENSIONS ARE IN MM UNLESS OTHERWISE SPECIFIED.  
 2. ALL INTERNAL MAIN BEAMS = 300x700mm INCLUDING SLAB THICKNESS.  
 3. ALL BOUNDARY BEAMS = 300x600mm INCLUDING SLAB THICKNESS.  
 4. ALL GRID BEAMS = 250x400mm INCLUDING SLAB THICKNESS.

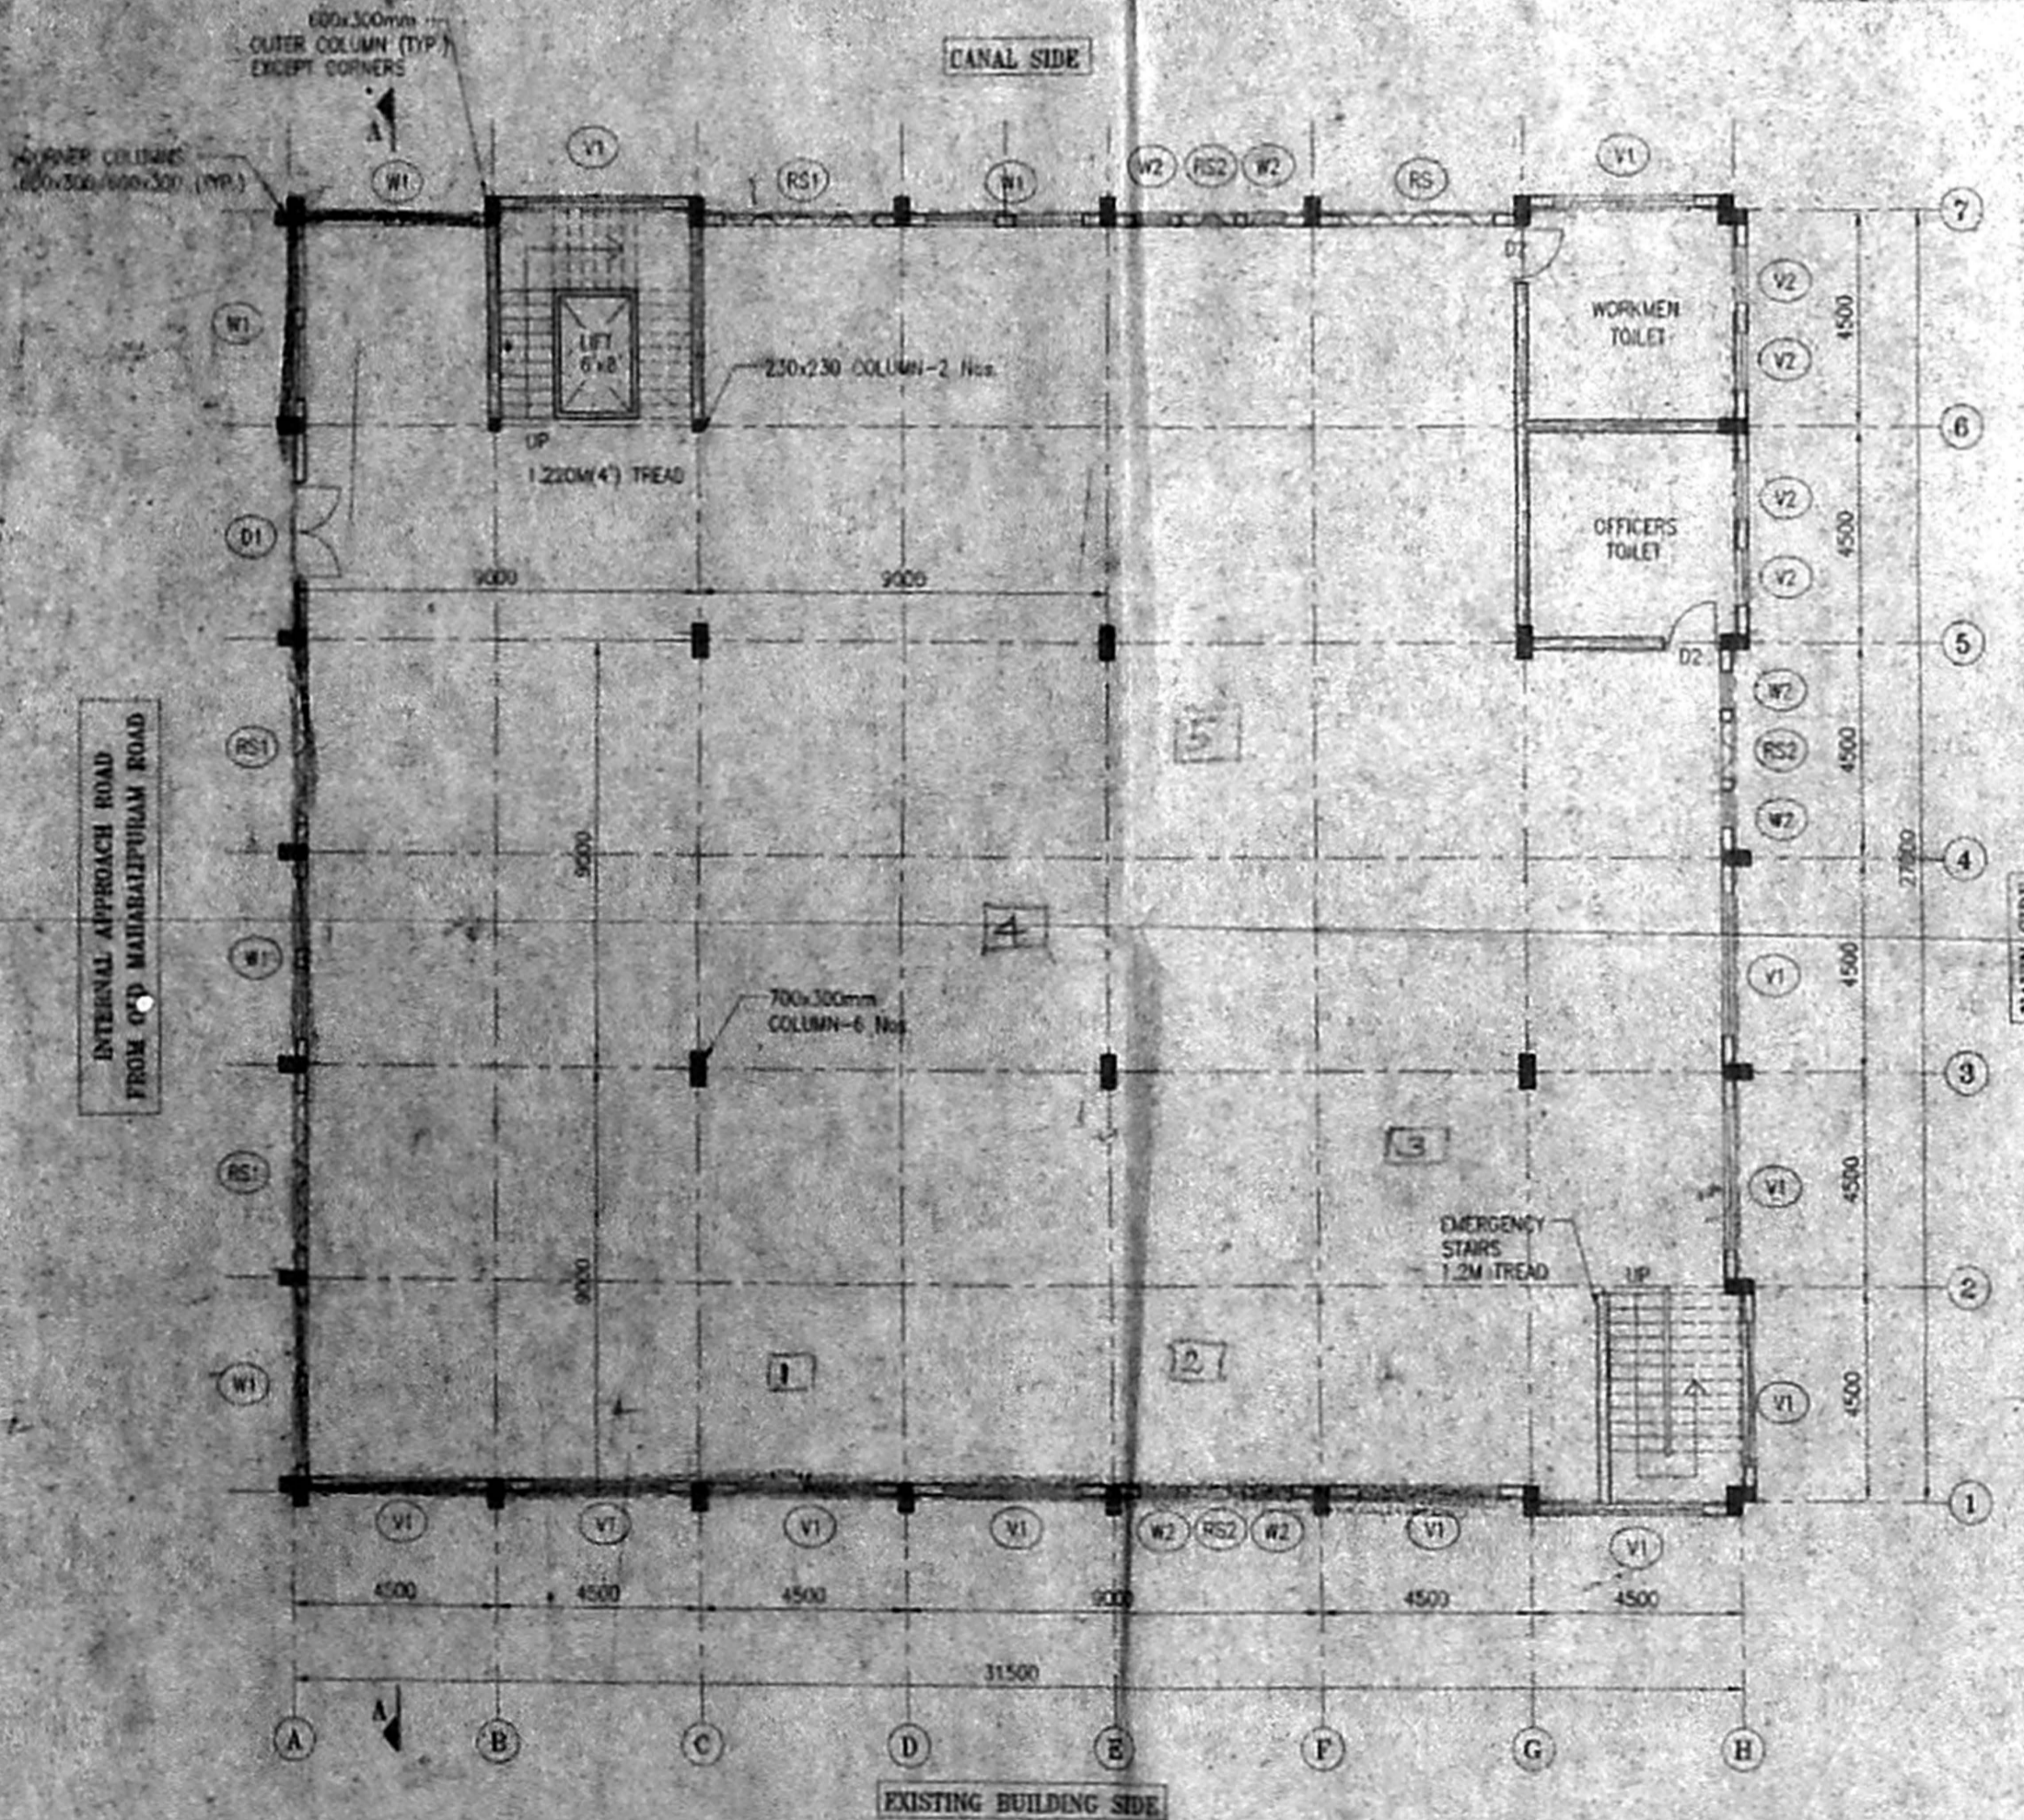

GROUND FLOOR PLAN

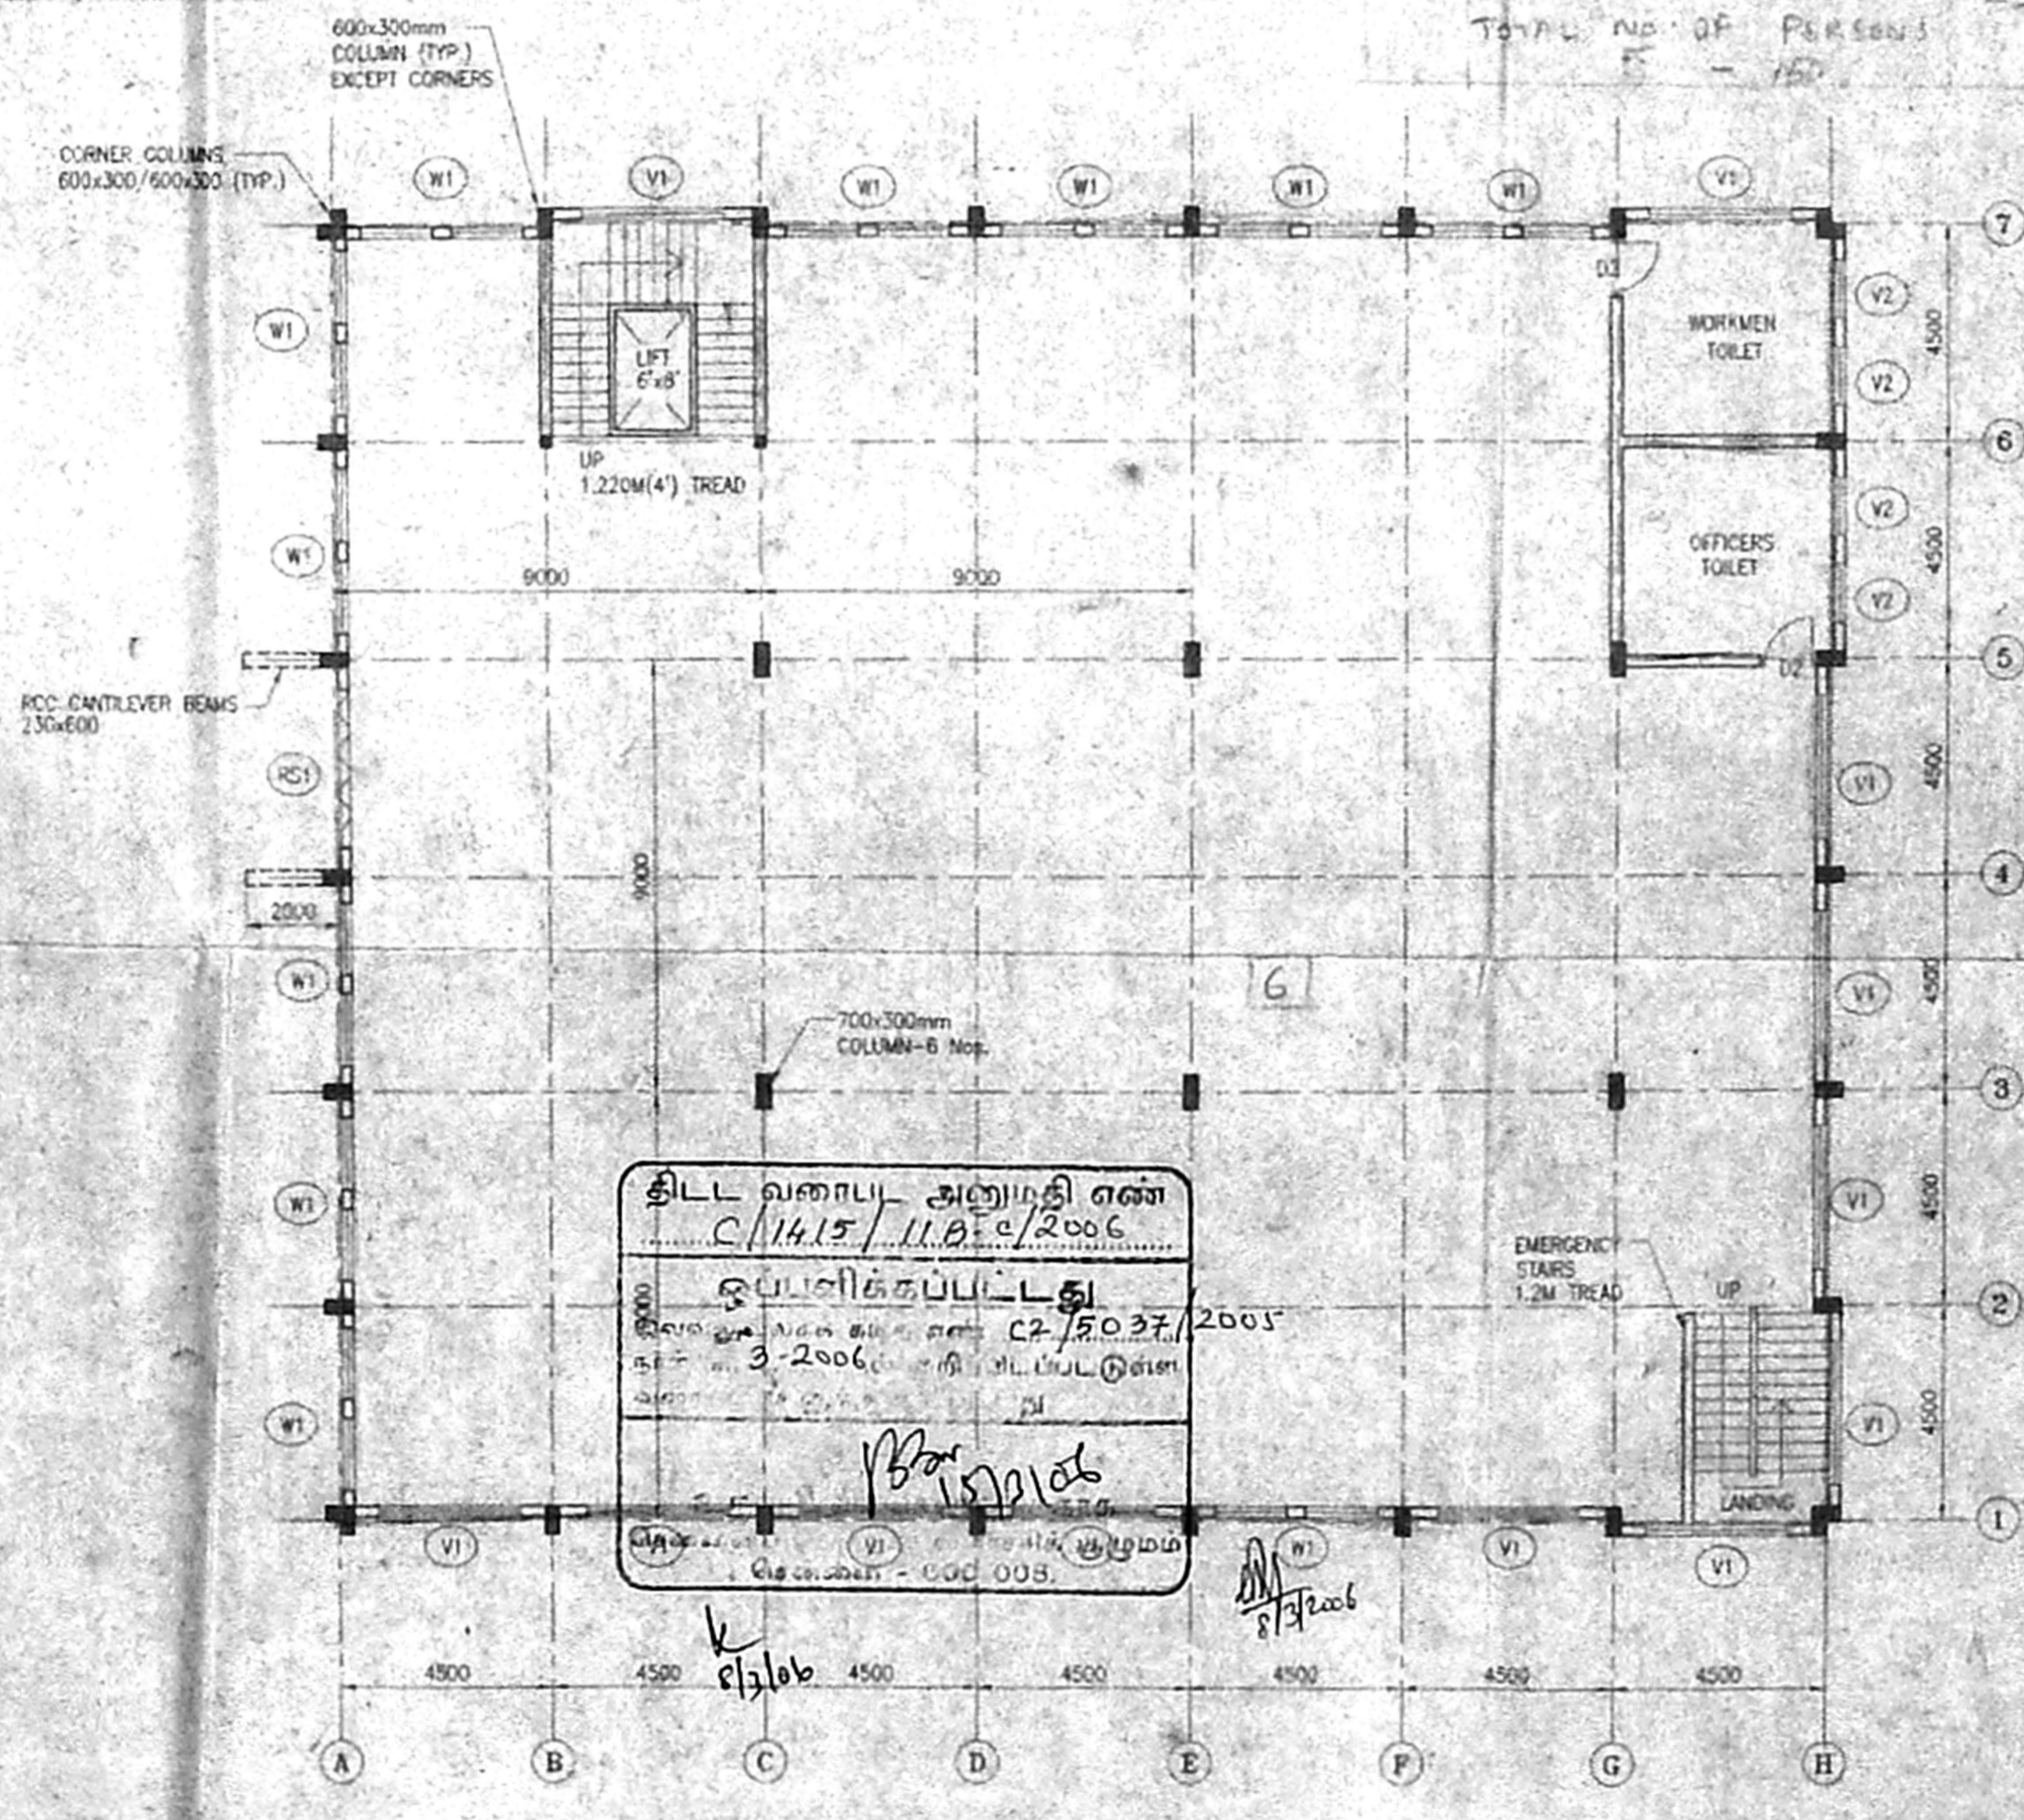

FIRST FLOOR PLAN

சில்ல வகை அனுப்பி எண் C/1413/11.B/c/2006  
 கட்டிட அனுமதி எண் C2/5037/2005  
 3-2006  
 கட்டிட அனுமதி எண் C2/5037/2005  
 கட்டிட அனுமதி எண் C2/5037/2005

OWNER: K. V. VIJAYARAVAN  
 B.E., M.B.A., M.T.E., M. (STRUC E (I) CIV. C.E.G. (I)  
 Old No. 89, New No. 107, 4th Avenue, Ashok Nagar, Chennai - 600 033.  
 Chartered Engineer, Licensed Surveyor, LICENCED SURVEYOR, Registered Valuer, Licentiate Surveyor & Licen Assessor

SCALE: 1:150  
 DRAWN: PCS  
 PROPOSED CONSTRUCTION OF FACTORY BUILDINGS-PHASE I

