




SECTION ON "AA"

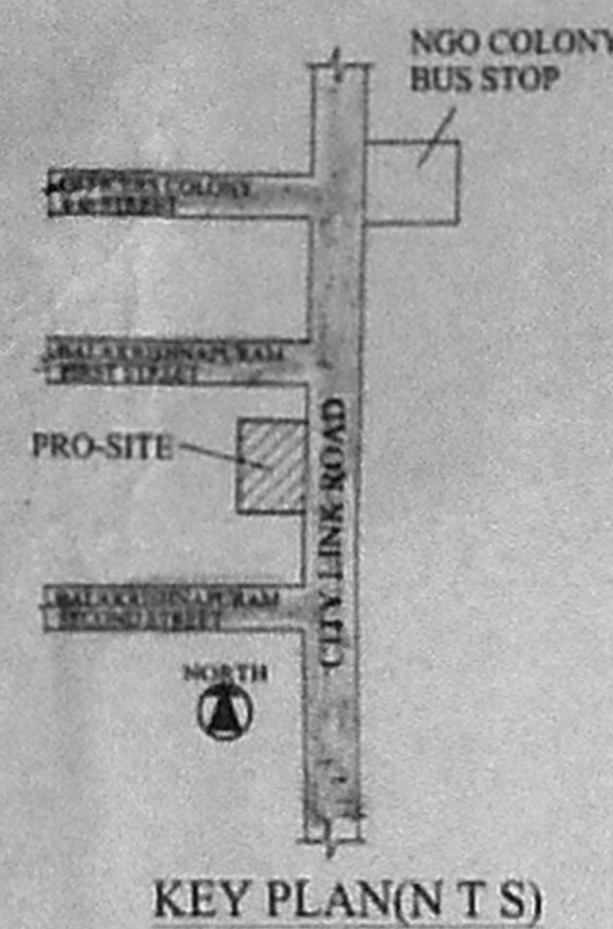


KEY PLAN (N T S)

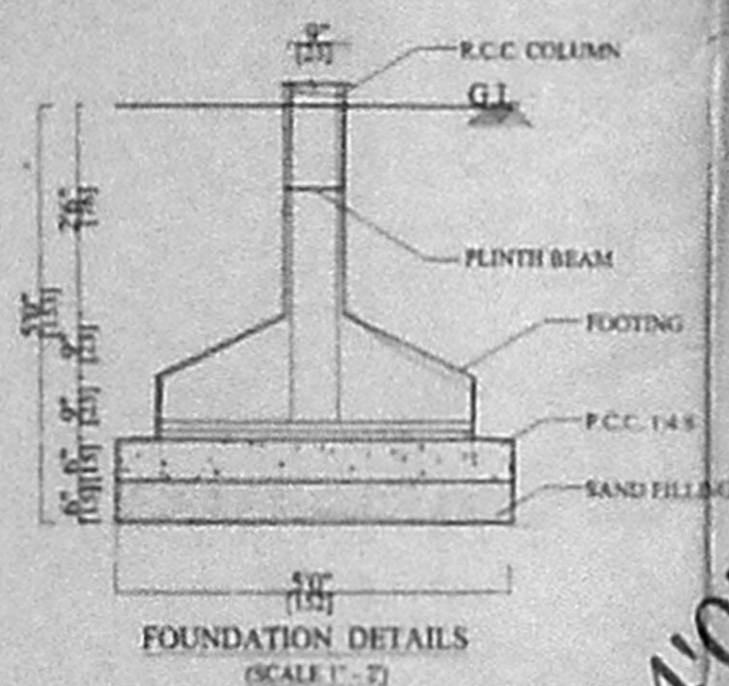


FOUNDATION DETAILS (SCALE 1:20)

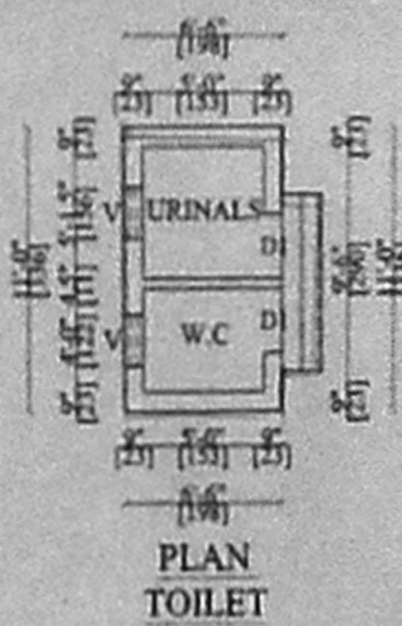

PLAN TOILET

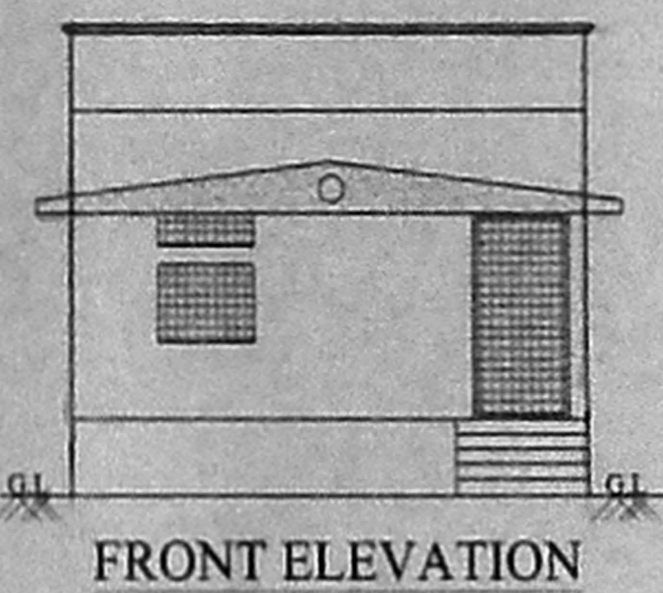

FRONT ELEVATION

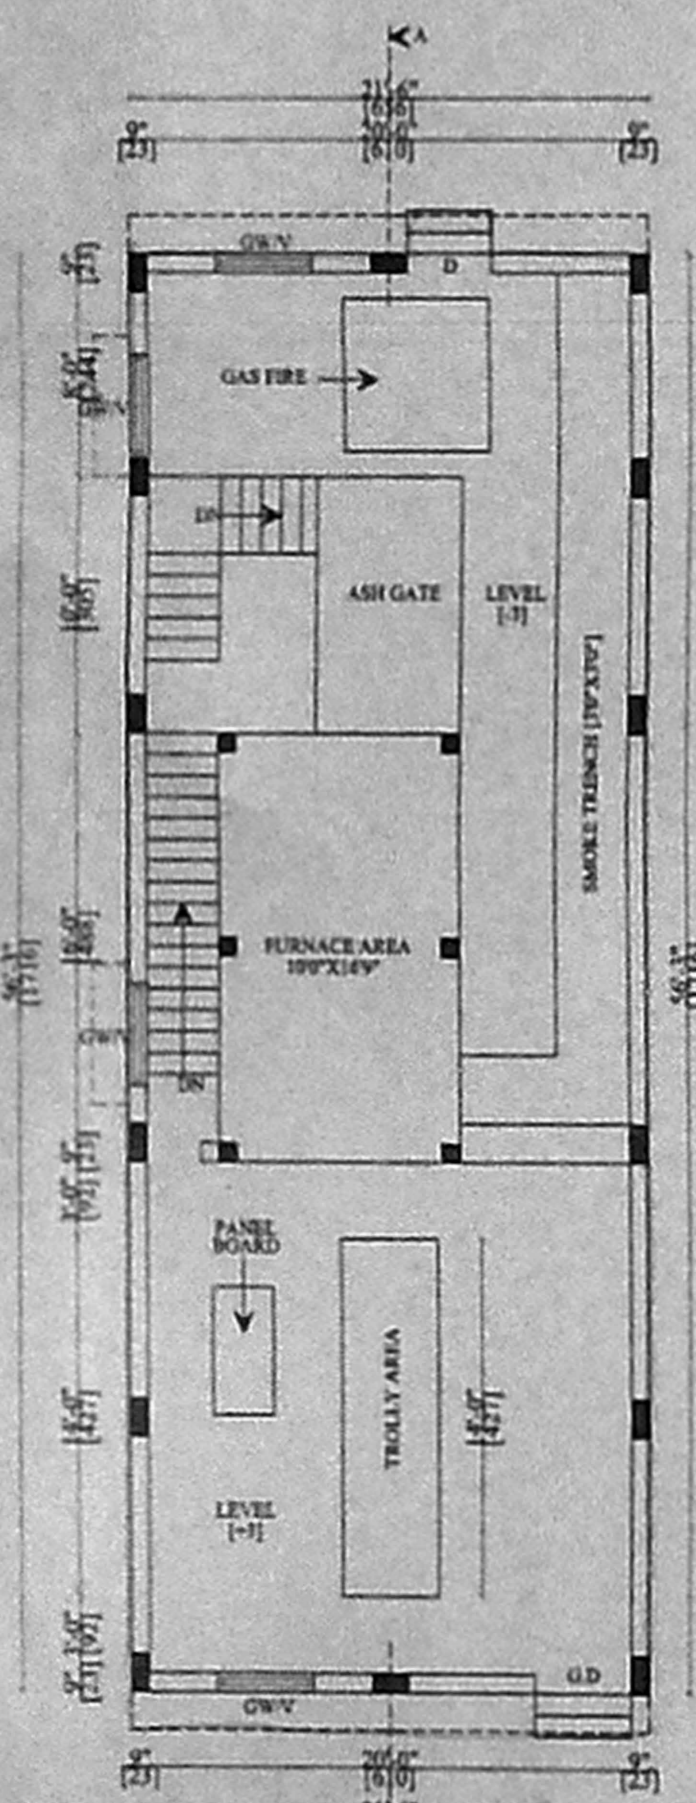

GROUND FLOOR PLAN

BALAKRISHNAPURAM 1st STREET

165'3" [5040]

44'0" [1340]

740" [2257]

271'0" [8260]

130'10.5" [3990]

SITE PLAN ( SCALE 1 : 200 )

31'0" WIDE CITY LINK ROAD

343'6" [10450]

GATE

GATE

EXISTING PUBLIC TOILET

Approved  
 SUBJECT TO THE CONDITIONS IN  
 THIS OFFICE LETTER  
 No. C4/2003/2005  
 Date 10.10.2005  
 FOR MEMBER SECRETARY  
 CHENNAI METROPOLITAN  
 DEVELOPMENT AUTHORITY  
 CHENNAI-600 008.

DRAWING TITLE :

PLAN SHOWING THE PROPOSED CONSTRUCTION OF  
 GASSIFIRE CREMETORIUM FOR EXISTING BURIALGROUND  
 AT BALAKRISHNAPURAM T.S.NO:23,  
 WARD-G,BLOCK NO:22,ADAMBAKKAM VILLAGE,  
 TAMBARAM TALUK,KANCHEEPURAM DISTRICT,  
 ALANDUR MUNICIPALITY LIMIT.

CMDA B/1 - No. 1  
 C. No. 4/2003/2005  
 Assr.  
 Scribble  
 P. A.  
 A.P. D.P.

111 X 89

AREA DETAILS :

PLOT AREA	56543.00 Sq.ft	5255.00 Sqm
PRO G.FLOOR AREA	1281.00 Sq.ft	119.05 Sqm
PLOT COVERAGE	2.26 %	
F. S. I.	0.02	

SCHEDULE OF JOINERY :

GD	GRILL DOOR	4'-0" X 8'-0"
D	DOOR	3'-0" X 8'-0"
GW	GRILL WINDOW	5'-0" X 4'-0"
V	VENTILATOR	2'-0" X 2'-0"

COLOUR INDEX :

PROPOSED		ROAD	
SITE BOUNDARY			

SCALE : (1" -- 8' - 0") 1:100

NORTH



CMDA B/1 No. 1  
 C. No. 4/2003/2005  
 Assr.  
 Scribble  
 P. A.  
 A.P. D.P.

TOWN PLANING OFFICER  
 ALANDUR MUNICIPALITY

OWNER:

Commissioner  
 Alandur Municipality