




ELEVATION
Scale 1:100

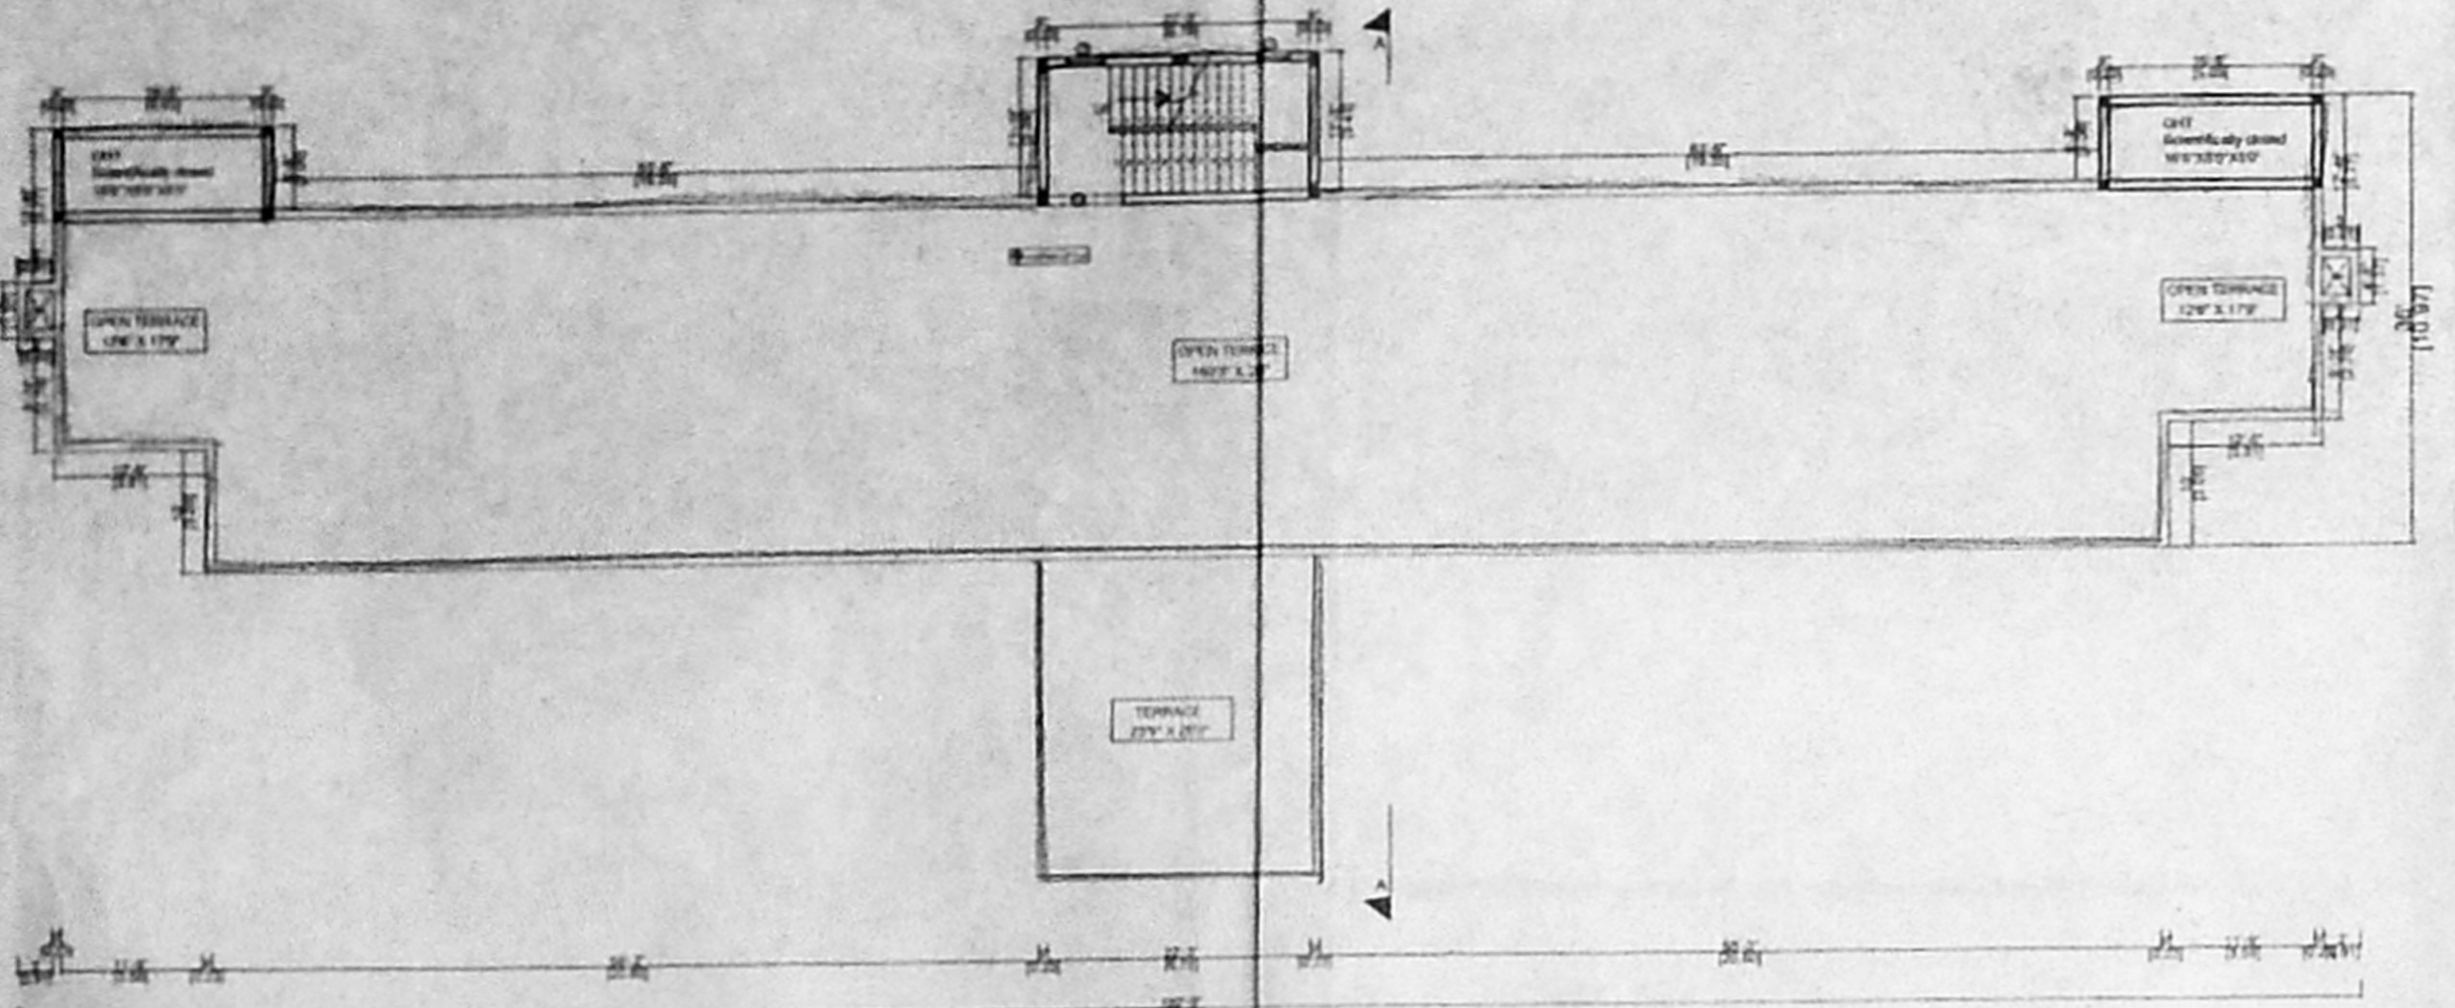


OPEN TERRACE
Scale 1:100

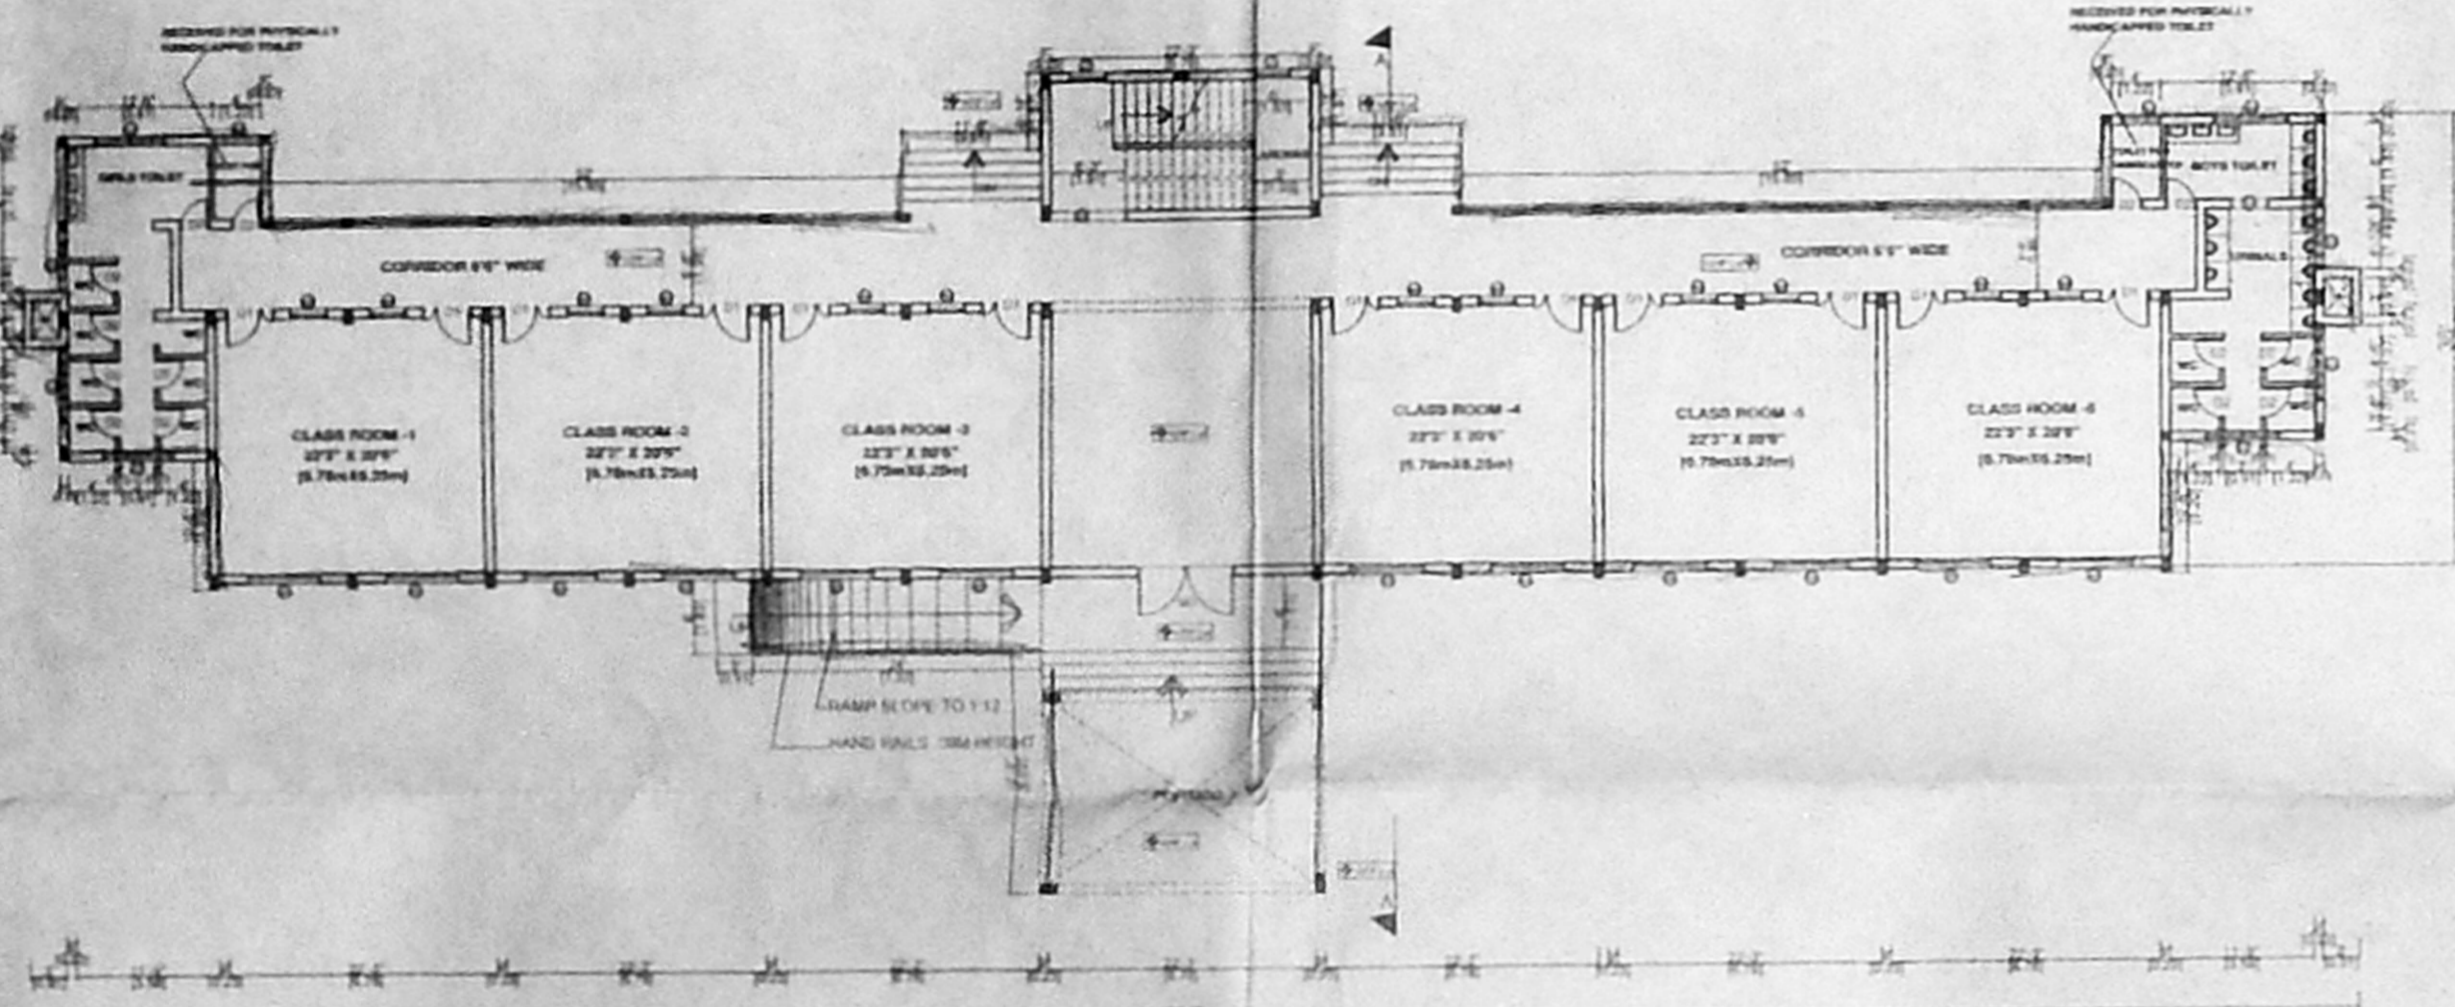


GROUND FLOOR PLAN
Scale 1:100

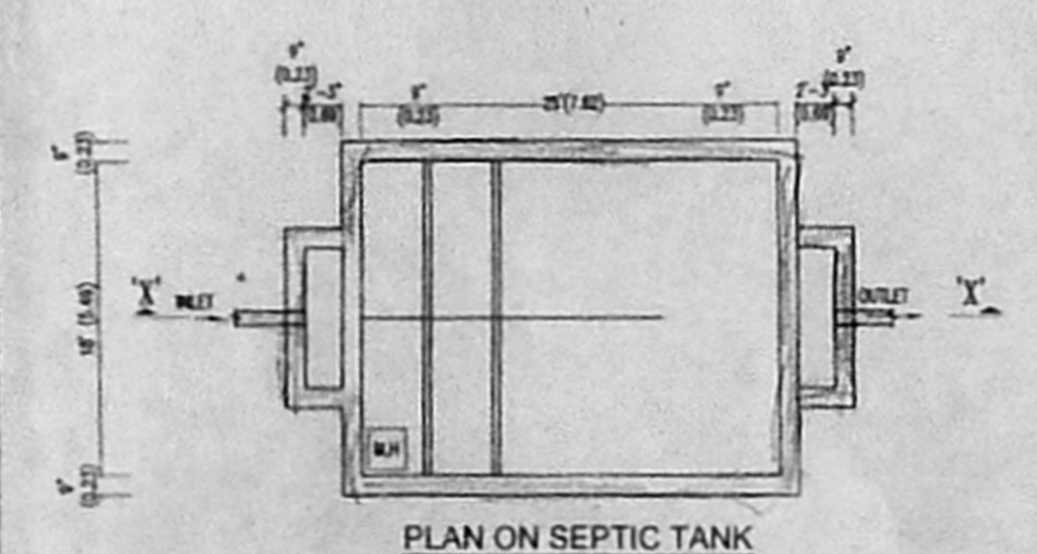


PLAN ON SEPTIC TANK

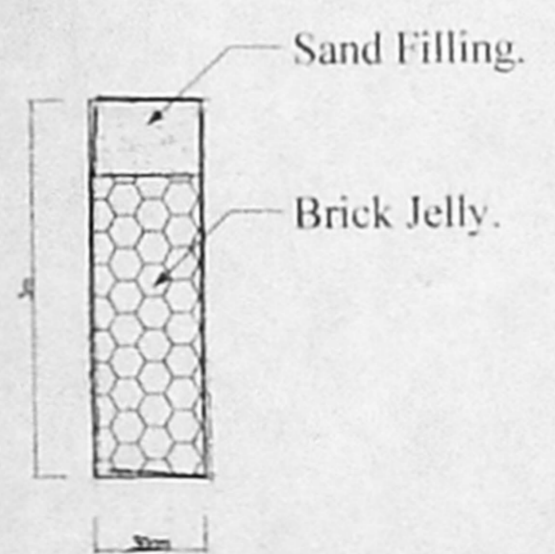


RAIN WATER HARVESTING PERCOLATION PIT

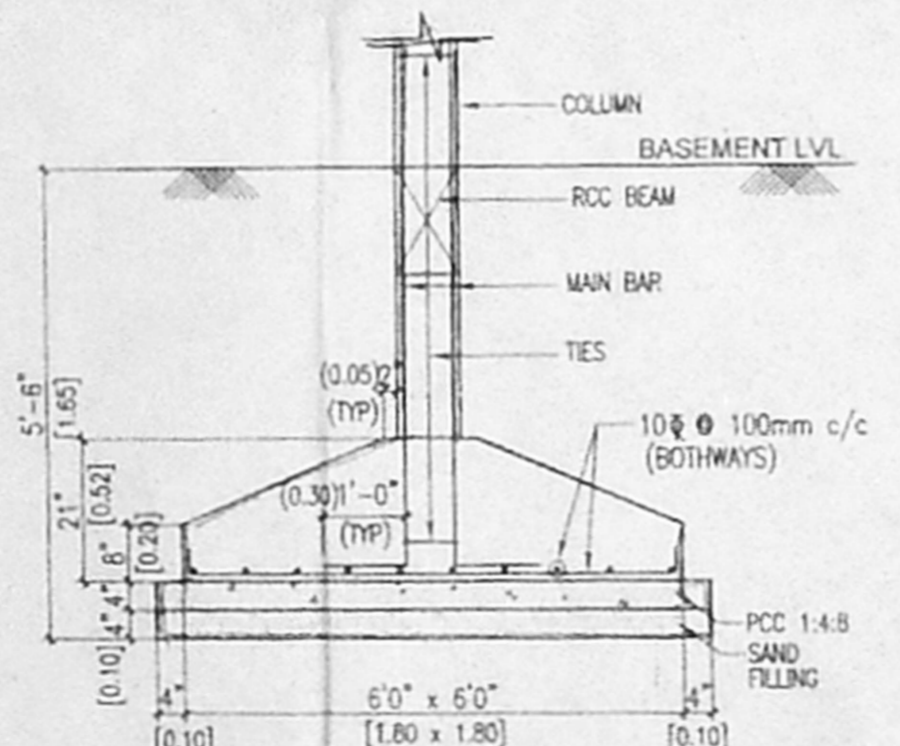


TYPICAL FOUNDATION DETAILS

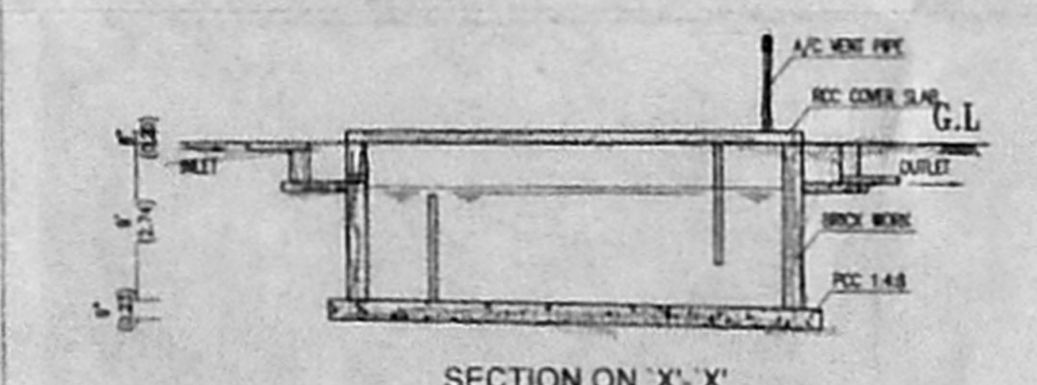


SECTION ON 'X-X'

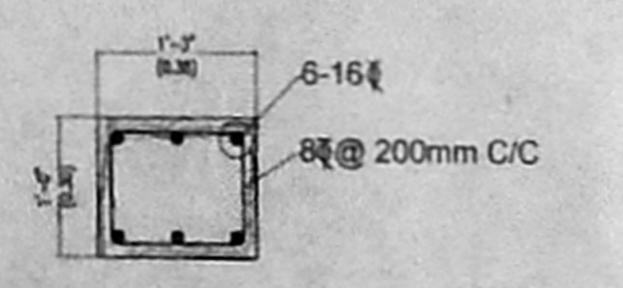

TYPICAL COLUMN DETAILS

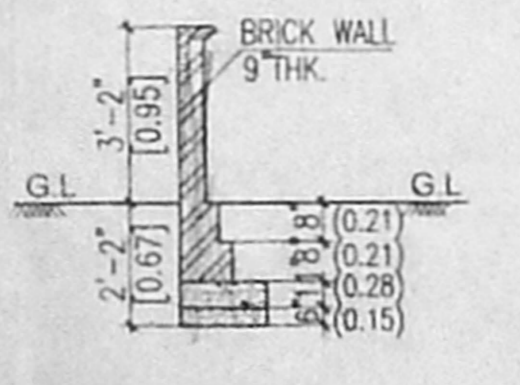


SECTION OF COMPOUND DETAILS

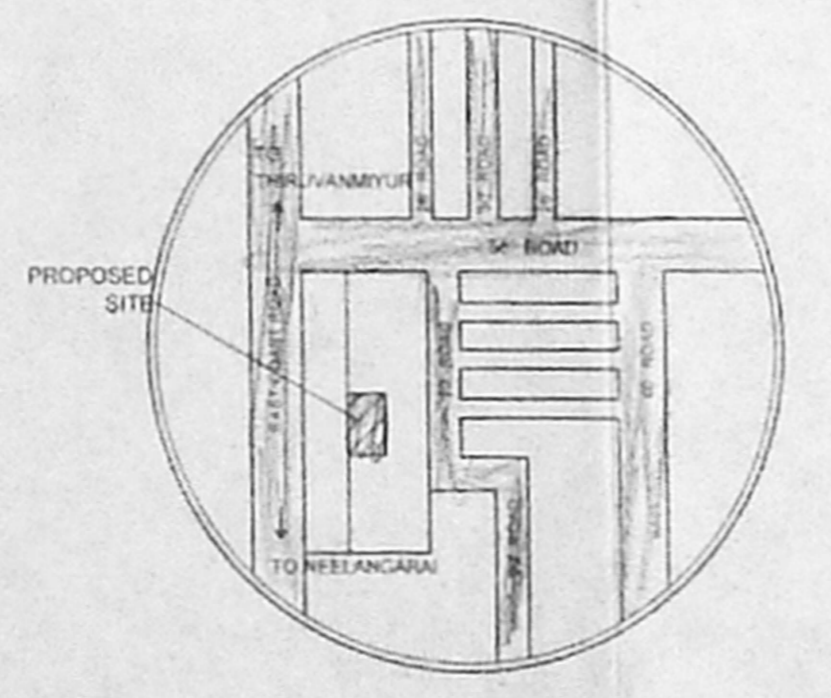

KEY PLAN-NTS

திட்ட வரைபட அனுப்பி எண்
C/1432/2/A-2/2006
குப்பளிக்கப்பட்டது
இவ்வகலைக் கட்டுமானம் C/A/5754/2005
நடவளம் பெற்றுக் குறிப்பிடப்பட்டுள்ள
வரையறைகளுக்கு உட்பட்டது
R.மோகன் ராவ்
சென்னை பெருநகர் வளர்ச்சி குழுமம்
சென்னை - 600 043

SECTION - 'A A'
Scale 1:100

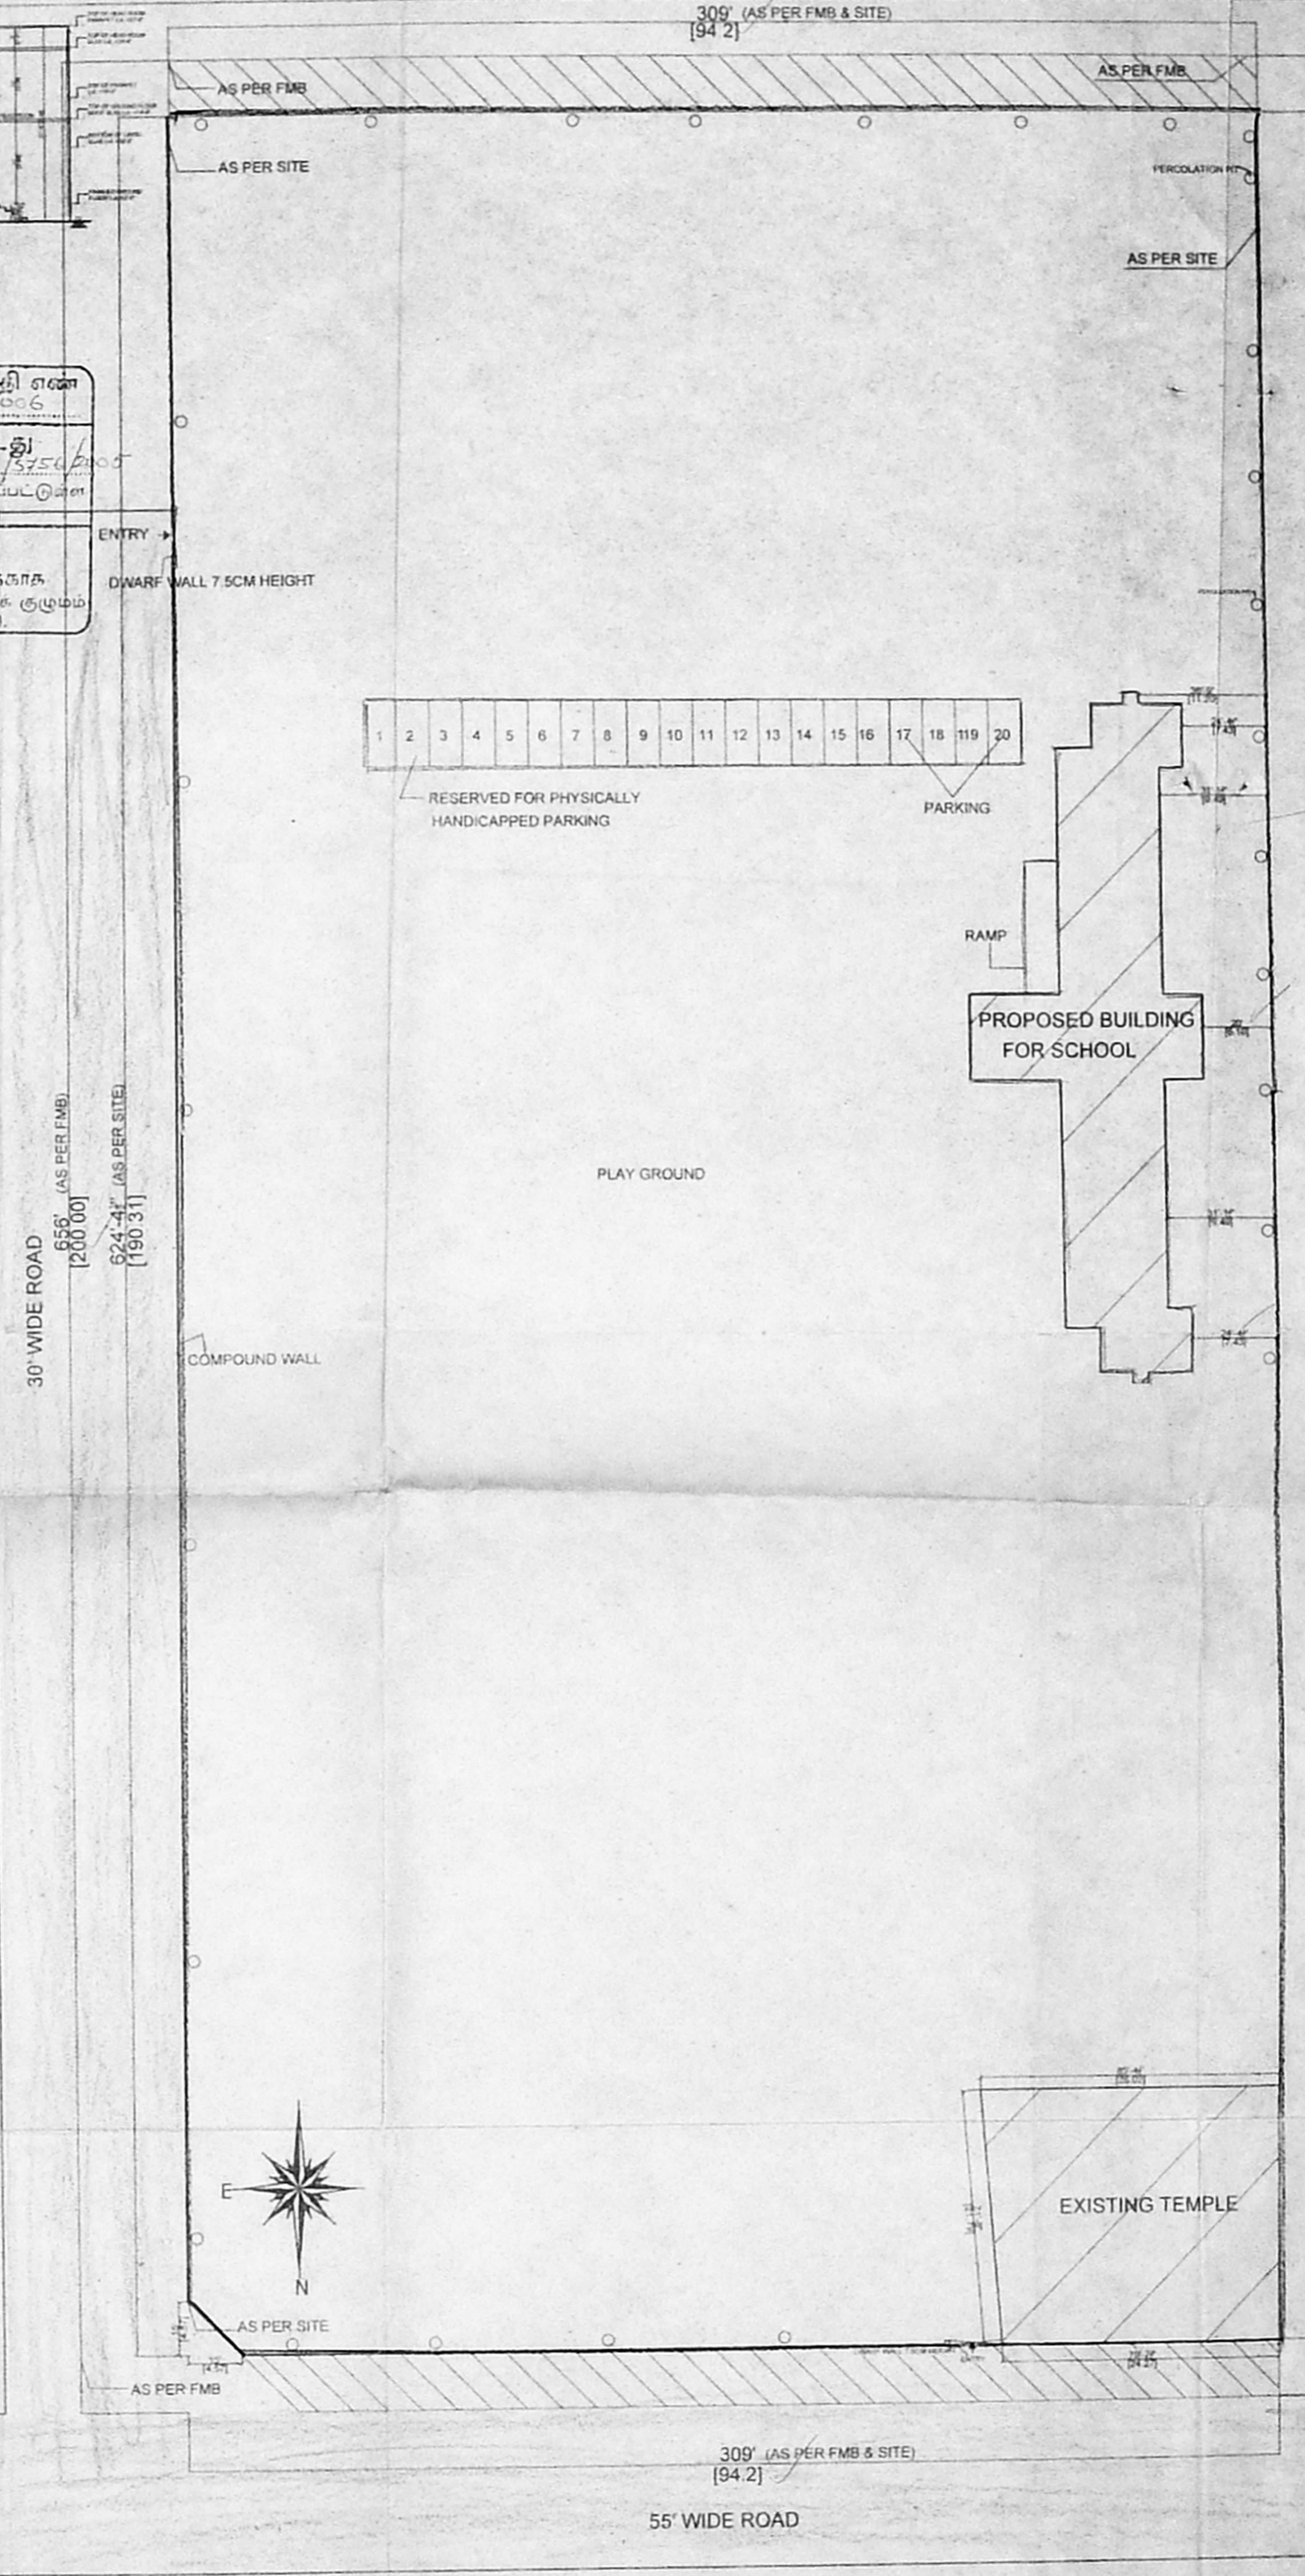

SITE PLAN
Scale 1:200

செ.பெ.ப.கு (9) எண்
5. எண்
உ.தென்
C/A/5754/2005
சுற்றுச்சூழல்
தி.உ.
சென்னை
சென்னை

- FOUNDATION IN RCC 1 : 1½ : 3 MIX WITH NECESSARY.
- REINFORCEMENT OVER P.C.C & SAND FILLING
- BRICKWORK IN CEMENT MORTAR 1 : 5 MIX.
- PLASTERING IN CEMENT MORTAR 1 : 3 MIX.
- ALL R.C.C WORK IN R.C.C. 1 : 1½ : 3 MIX.
- FLOORING CONCRETE IN CEMENT CONCRETE 1 : 4 : 8 MIX.
- FLOOR FINISHING WITH GRANO FLOORING
- JOINERIES ARE IN COUNTRY WOOD.
- FINISHING WITH WHITE & COLOUR WASHING

91.5 X 63.4
JOINERY DETAILS

D1	DOOR	4'0"x8'0"	1.22x2.44
D2	DOOR	2'6"x7'0"	0.76x2.13
W1	WINDOW	6'0"x4'6"	1.83x1.37
V1	VENTILATOR	6'0"x2'0"	1.83x0.61
V2	VENTILATOR	4'0"x2'0"	1.22x0.61
O1	OPENING	6'3"x8'0"	1.91x2.44
O2	OPENING	3'0"x7'0"	0.91x2.13

INDEX

PLOT BOUNDARY	---	
PROPOSED	---	
ROAD	---	

SCALE = 1"=16'0" [1 : 200]

AREA DETAILS

	sq. ft.	sq. m
PLOT AREA		17988
PROPOSED BUILDING GROUND FLOOR	6358.447	591.335
EXISTING TEMPLE	5898.750	548.58
F.S.I - 0.033	PLOT COVERAGE - 6.33%	
ALLOWED F.S.I - 1.5		

PLAN SHOWING THE PROPOSED CONSTRUCTION OF DR.A.L.MUDALIAR MATRICULATION SCHOOL AT S.NO. 1Pt & 80Pt OF PALAVAKKAM VILLAGE.
(School site approved by CMDA vide L.O NO.15/81)

OWNER
R. MOHAN RAO, D.C.E.
CORRESPONDENT
Palavakkam Matriculation School,
Palavakkam, Palavakkam
Madras-600 041.

REG NO: 1
ALANDUR MUNICIPALITY
AMBATTUR MUNICIPALITY
Office Old Osar No-15
New Door No-56 Madhav Road
T. NAGAR, CHENNAI-600 037
LICENSED SURVEYOR

Phone: 4340782
R. MOHAN RAO, D.C.E.
LICENSED SURVEYOR
CORPORATION OF CHENNAI

