




126 X 91.7
A.P. 12/11/05
D.P.

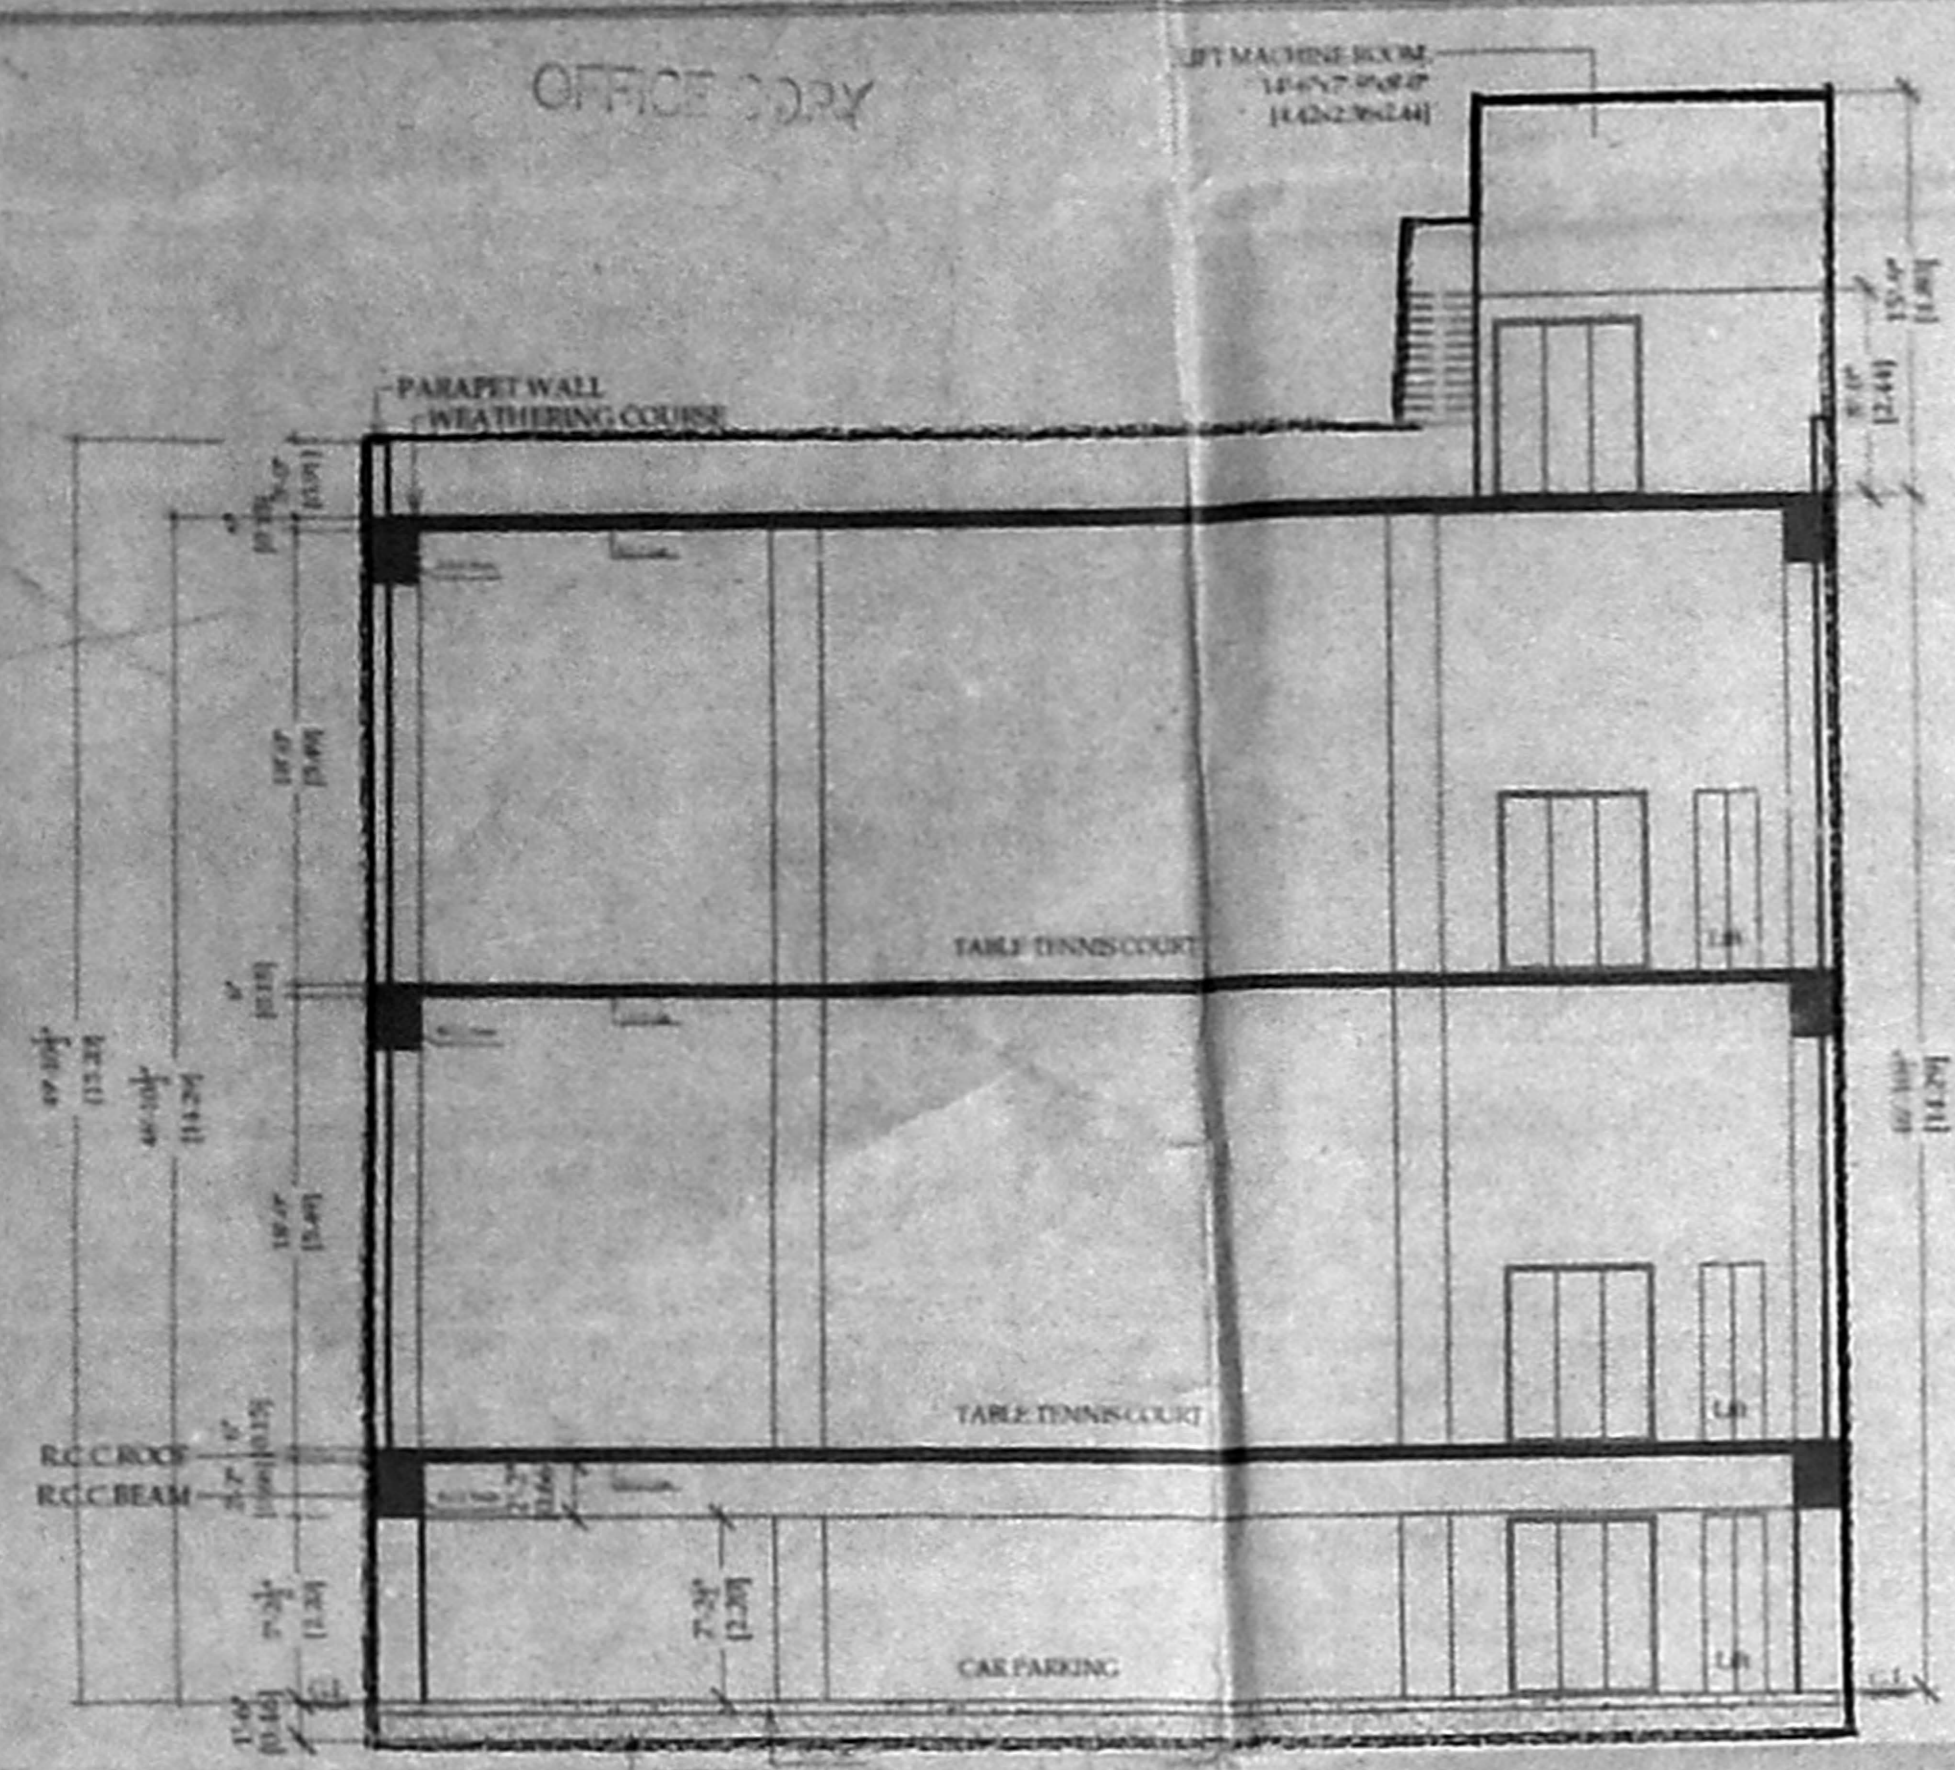


SECTION ON AA

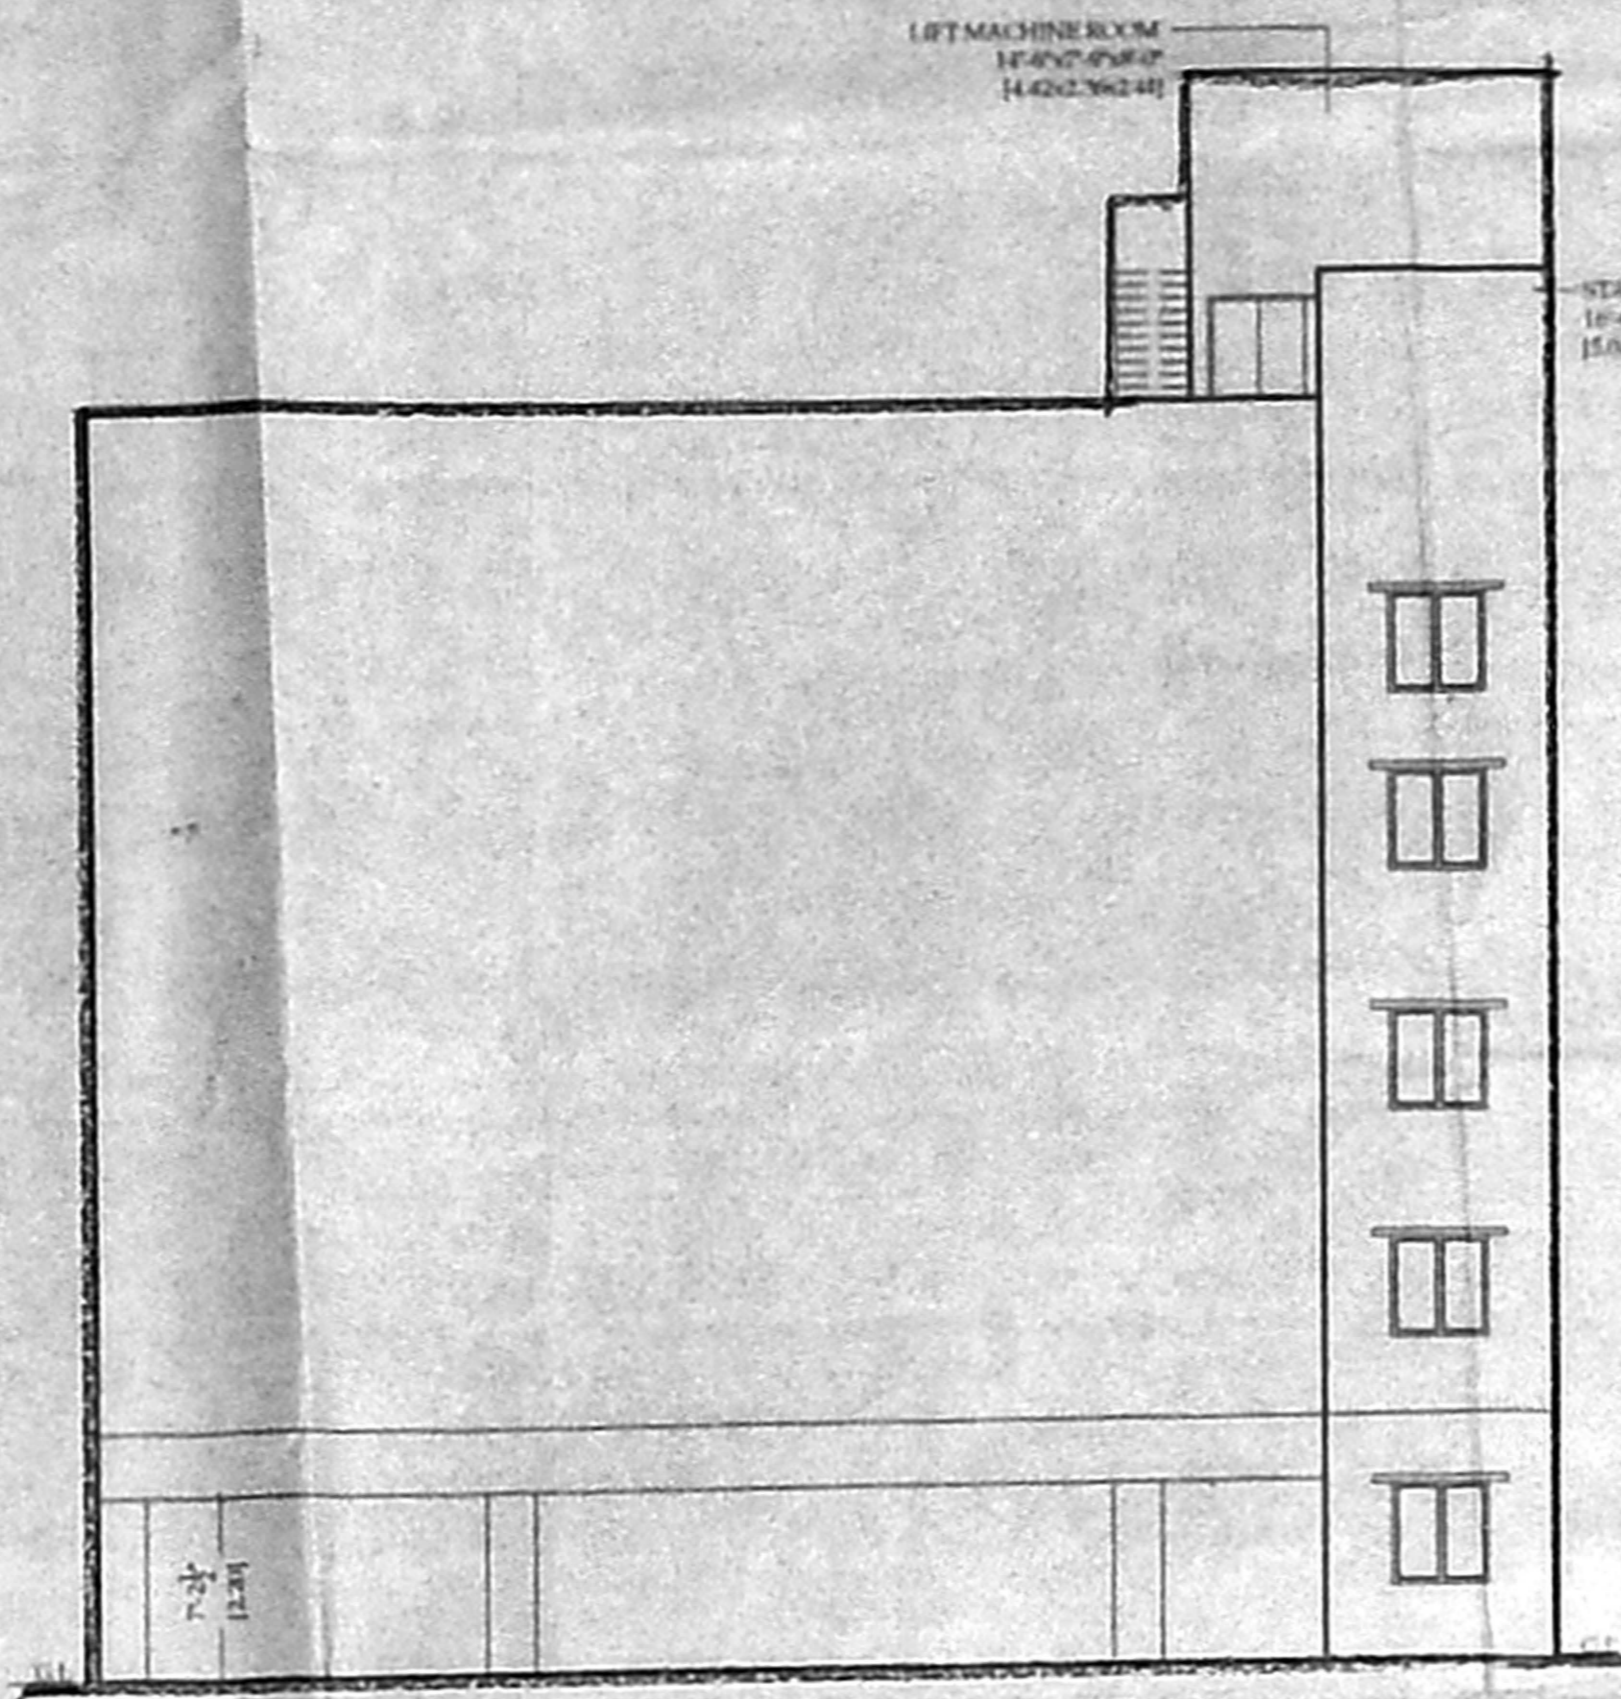


ELEVATION ON AA

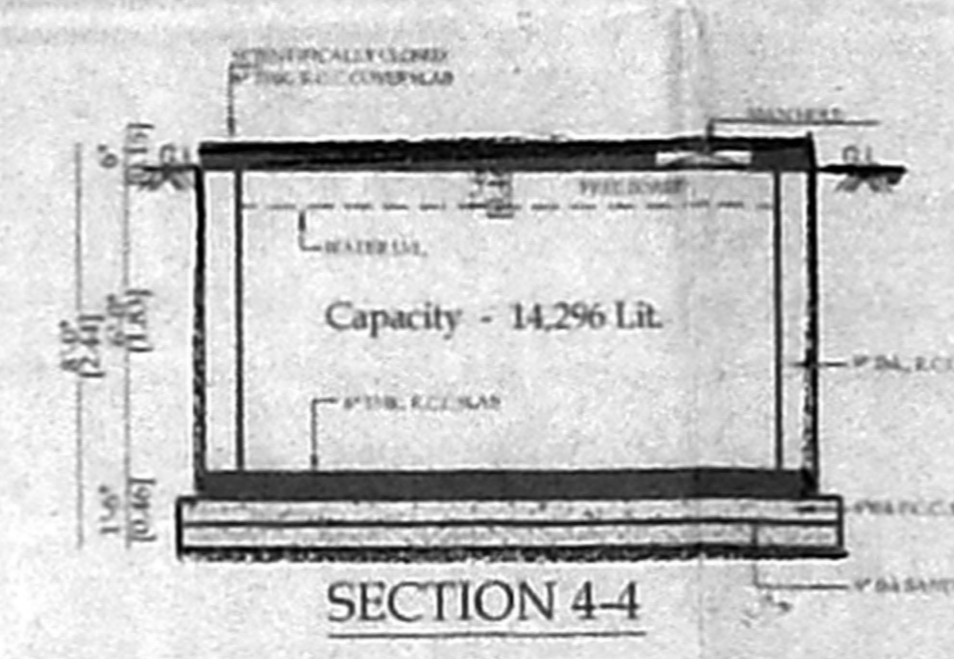


SECTION 4-4

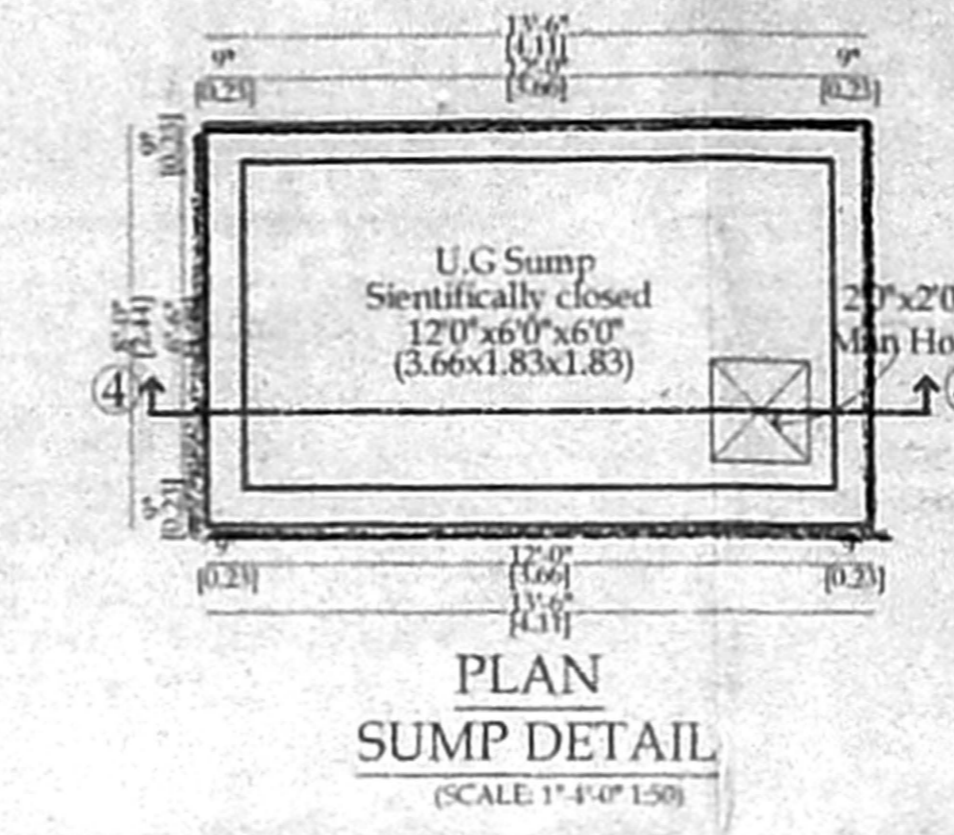

PLAN SUMP DETAIL
(SCALE: 1" = 4'-0")

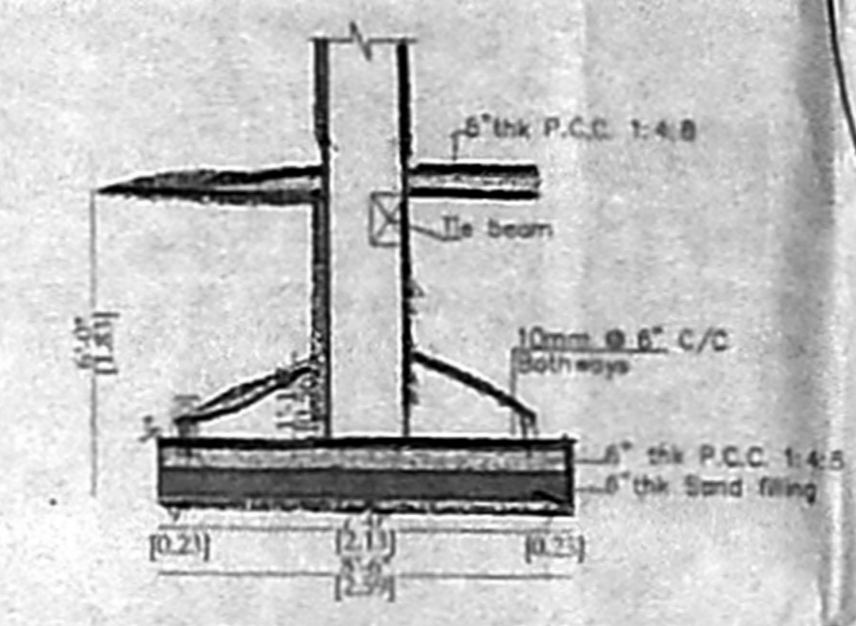


FOUNDATION DETAIL
(SCALE: 1" = 4'-0")

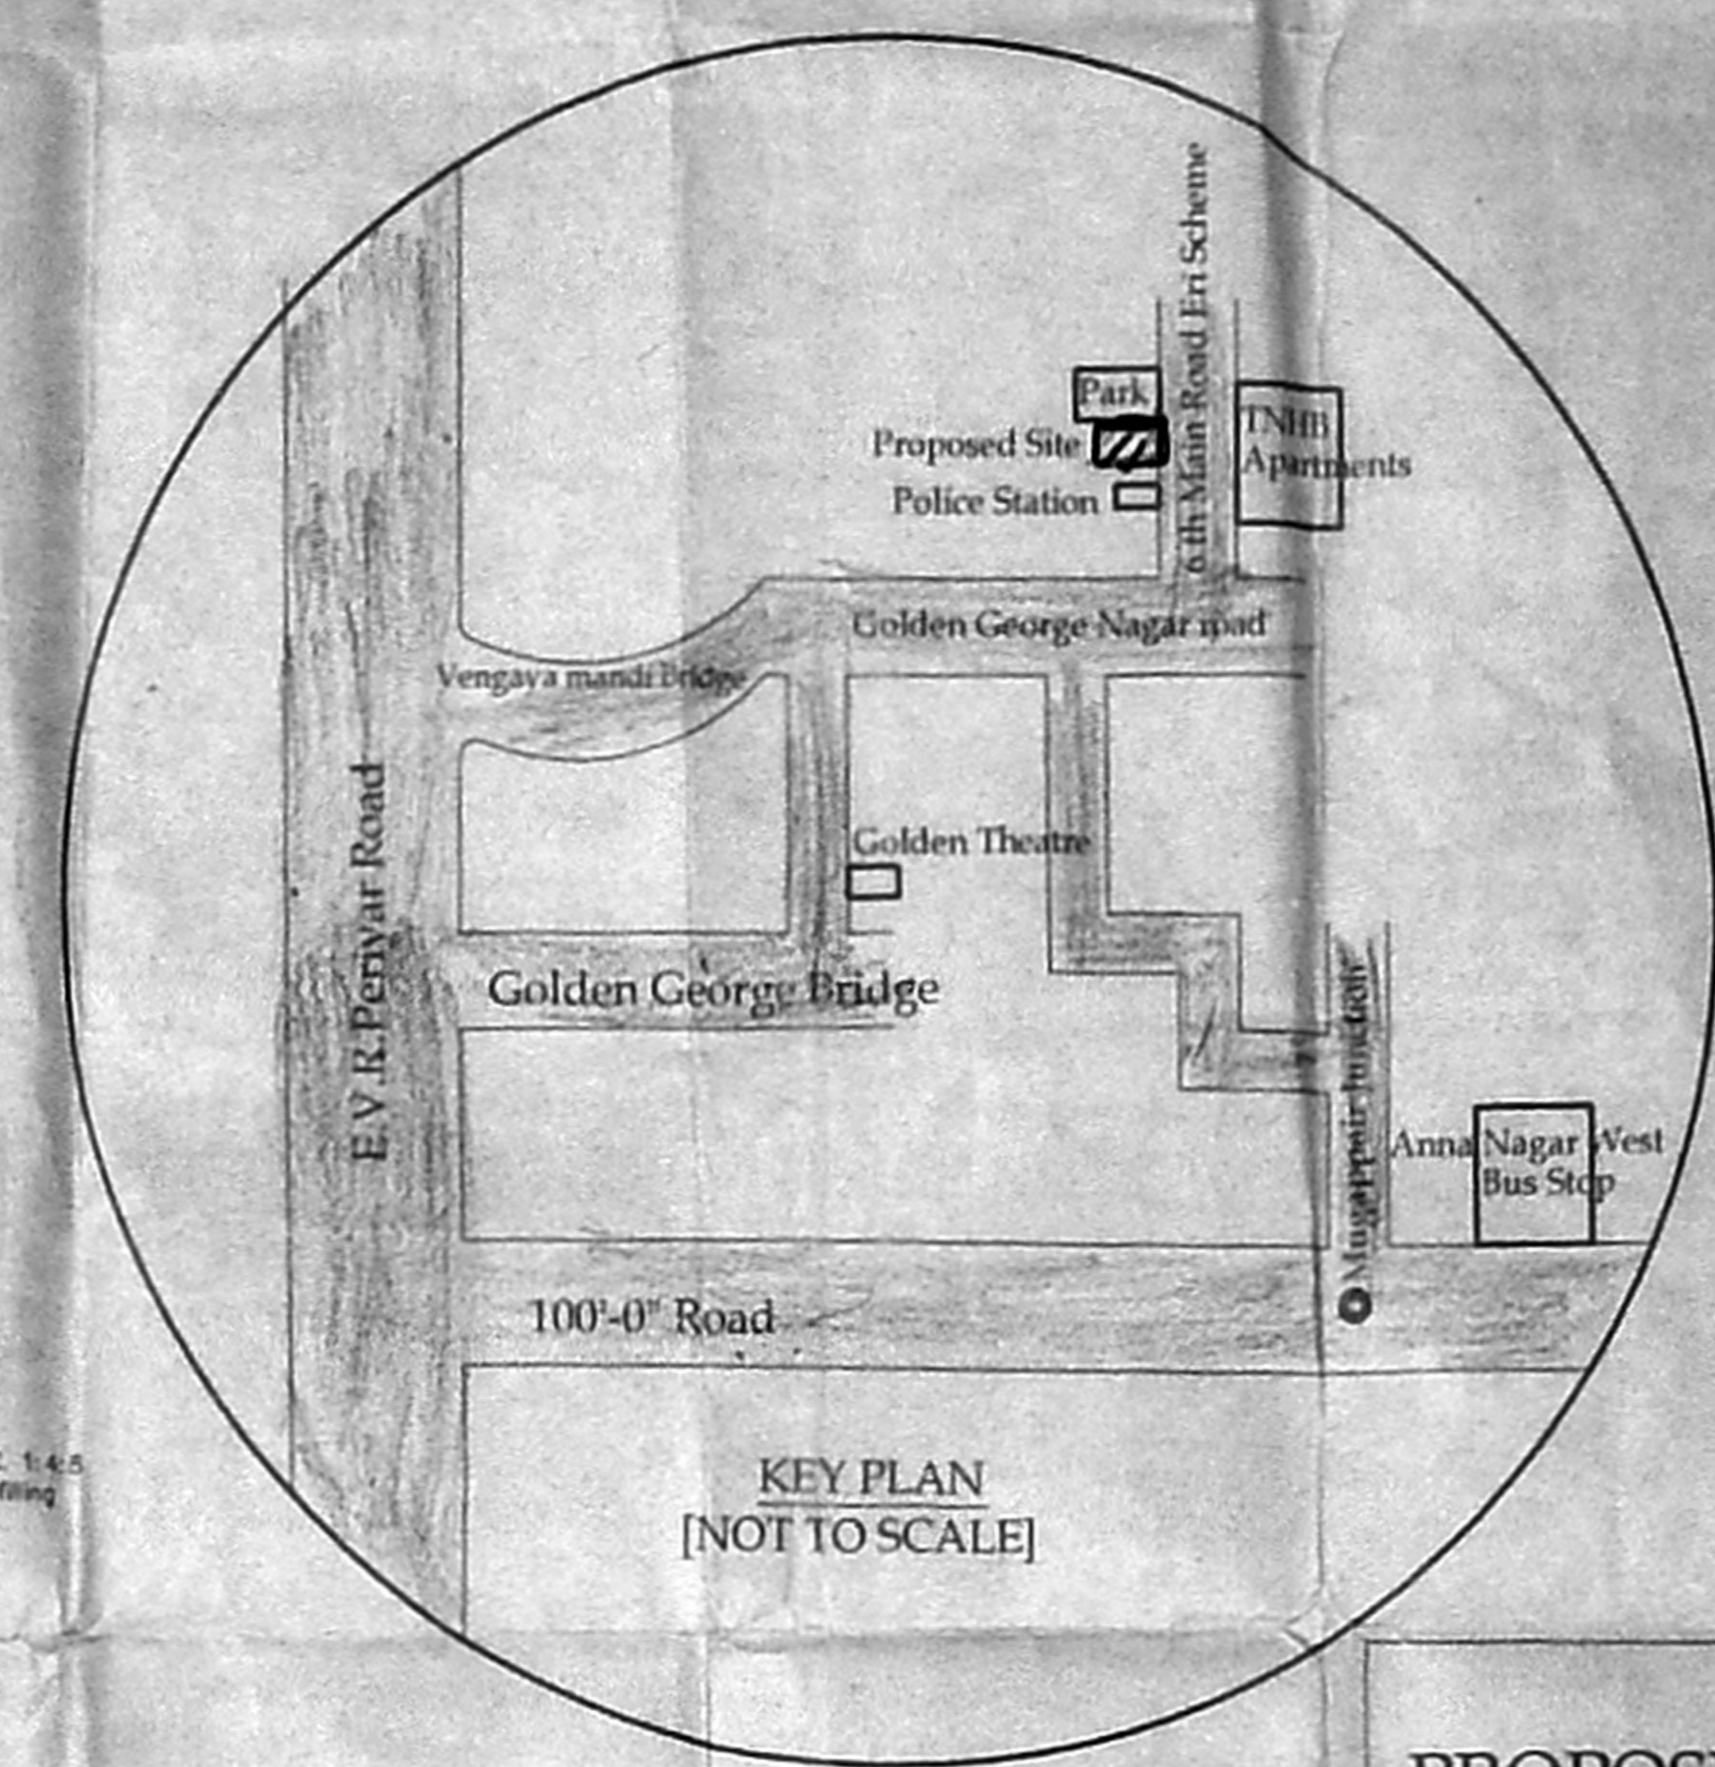


KEY PLAN
[NOT TO SCALE]


PROPOSED DR. J. JAYALALITHA TABLE TENNIS STADIUM DEVELOPED BY CHANDRA'S INDOOR TABLE TENNIS COACHING CENTRE AT S.NO.442 PART OF MOGAPPAIR VILLAGE, AMBATTUR TALUK, THIRUVALLUR DISTRICT.

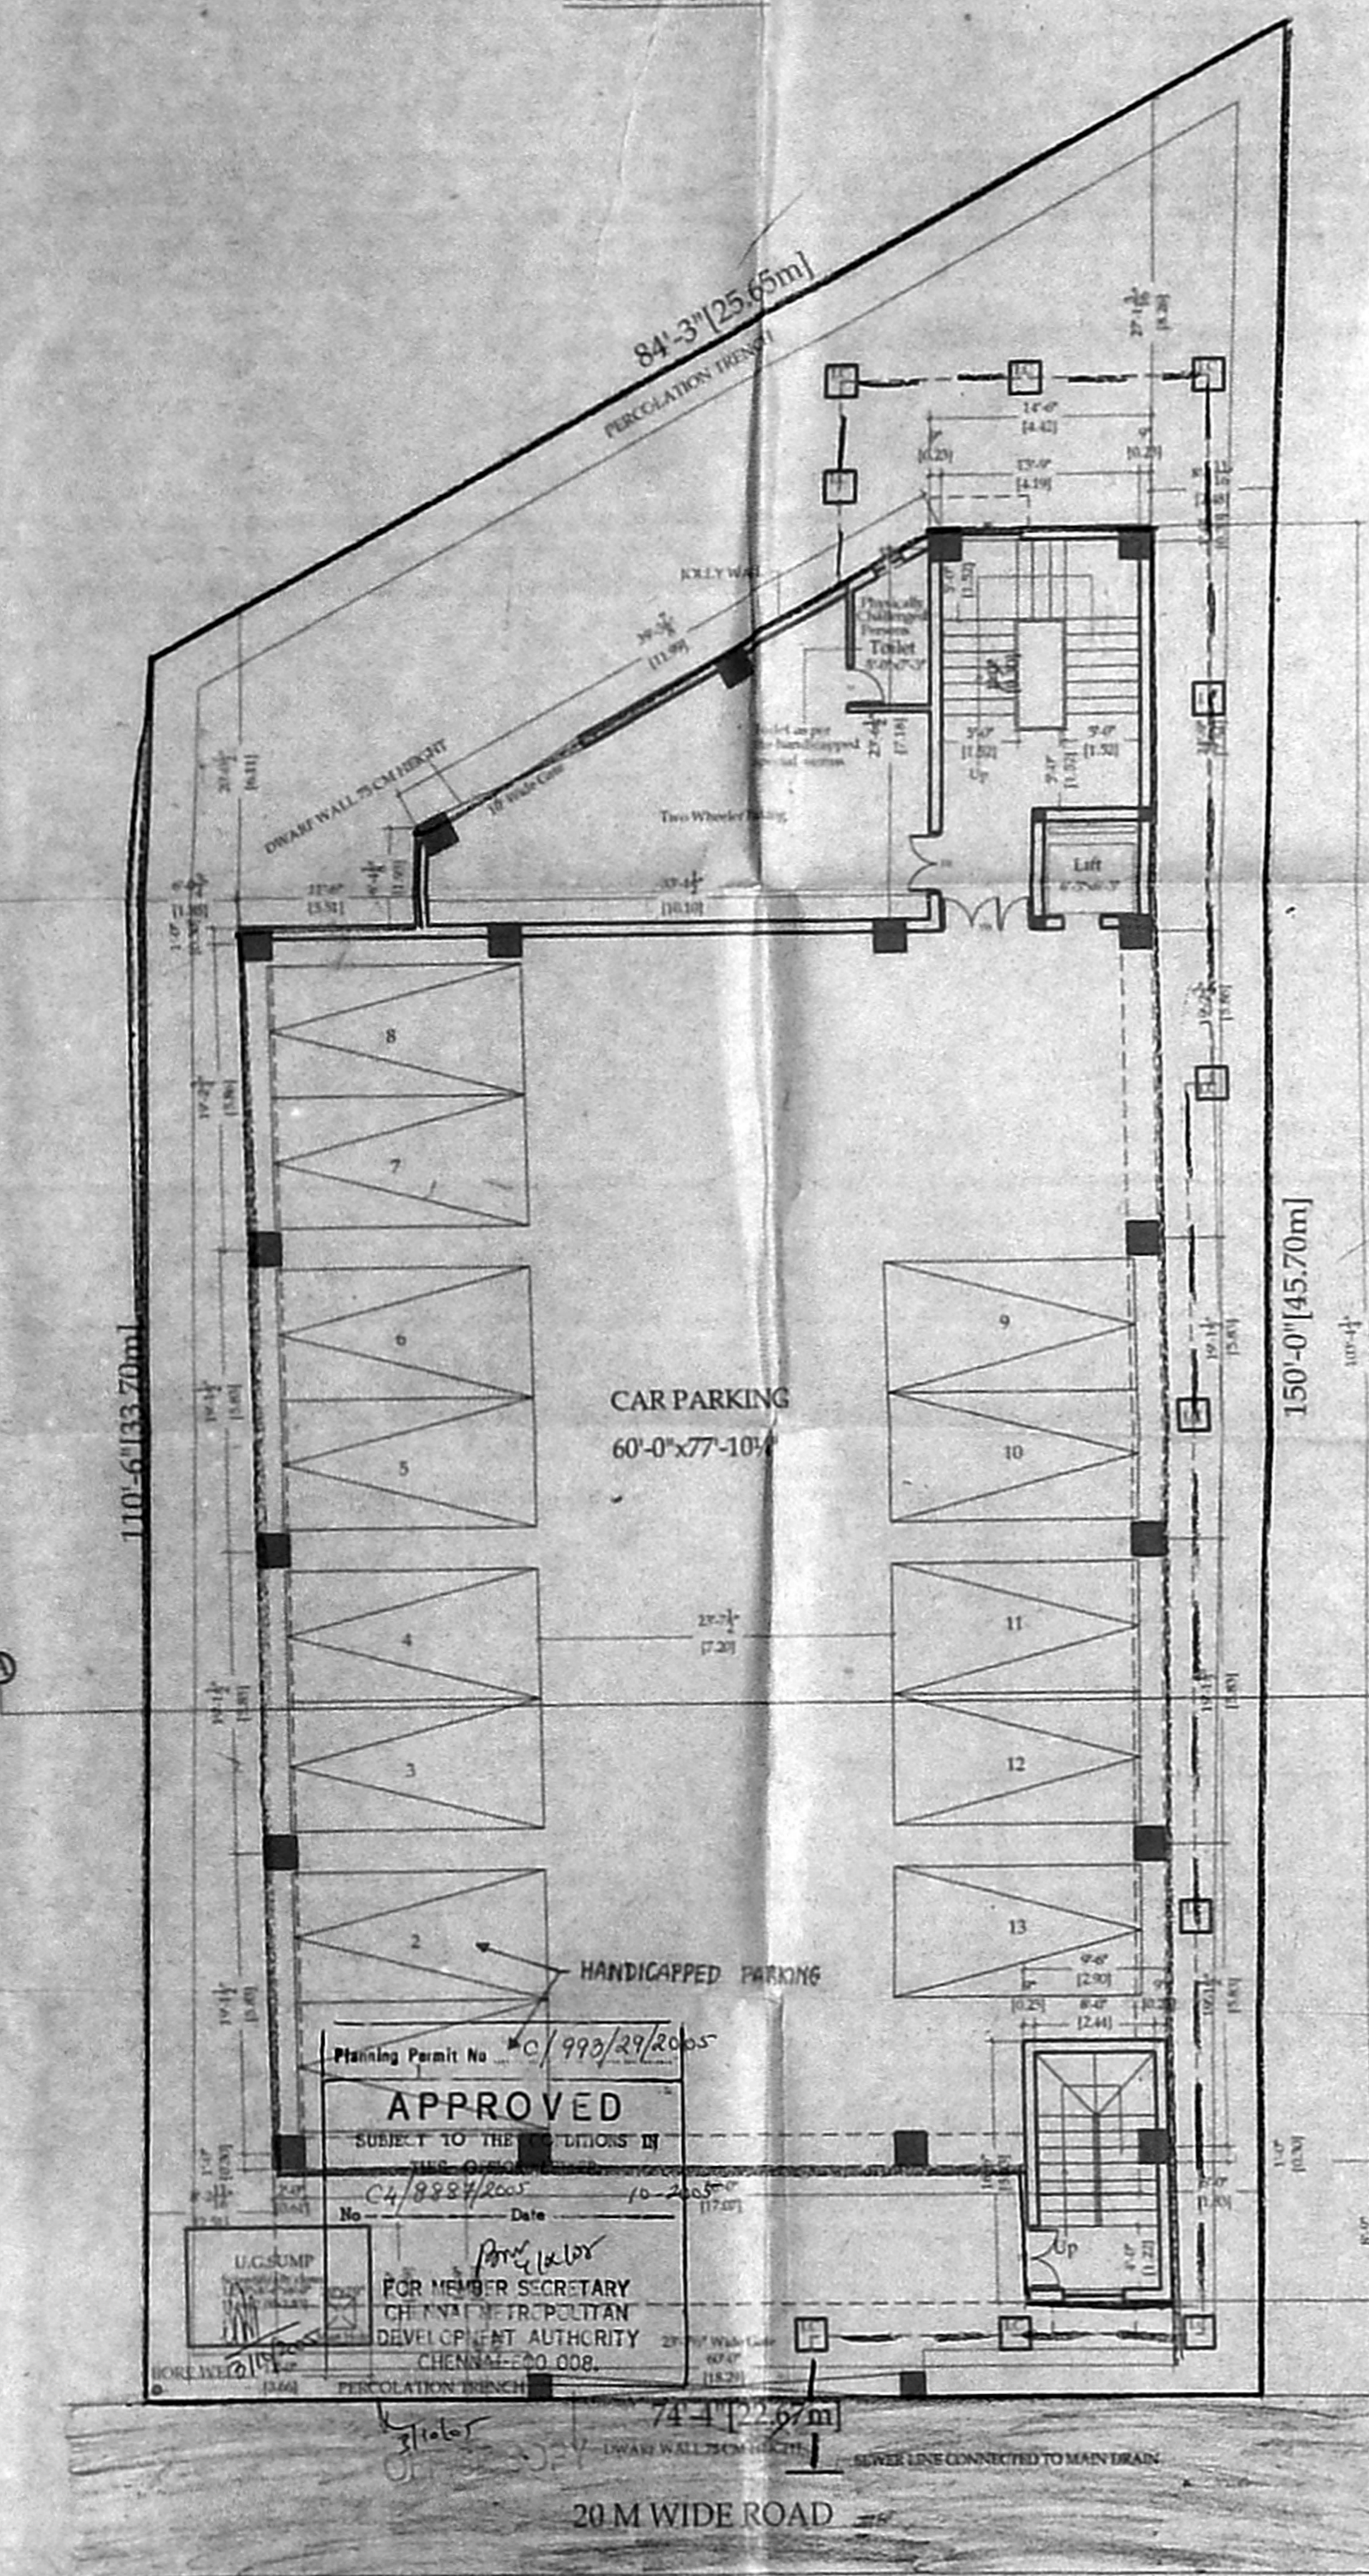


SITE PLAN CUM
GROUND FLOOR PLAN

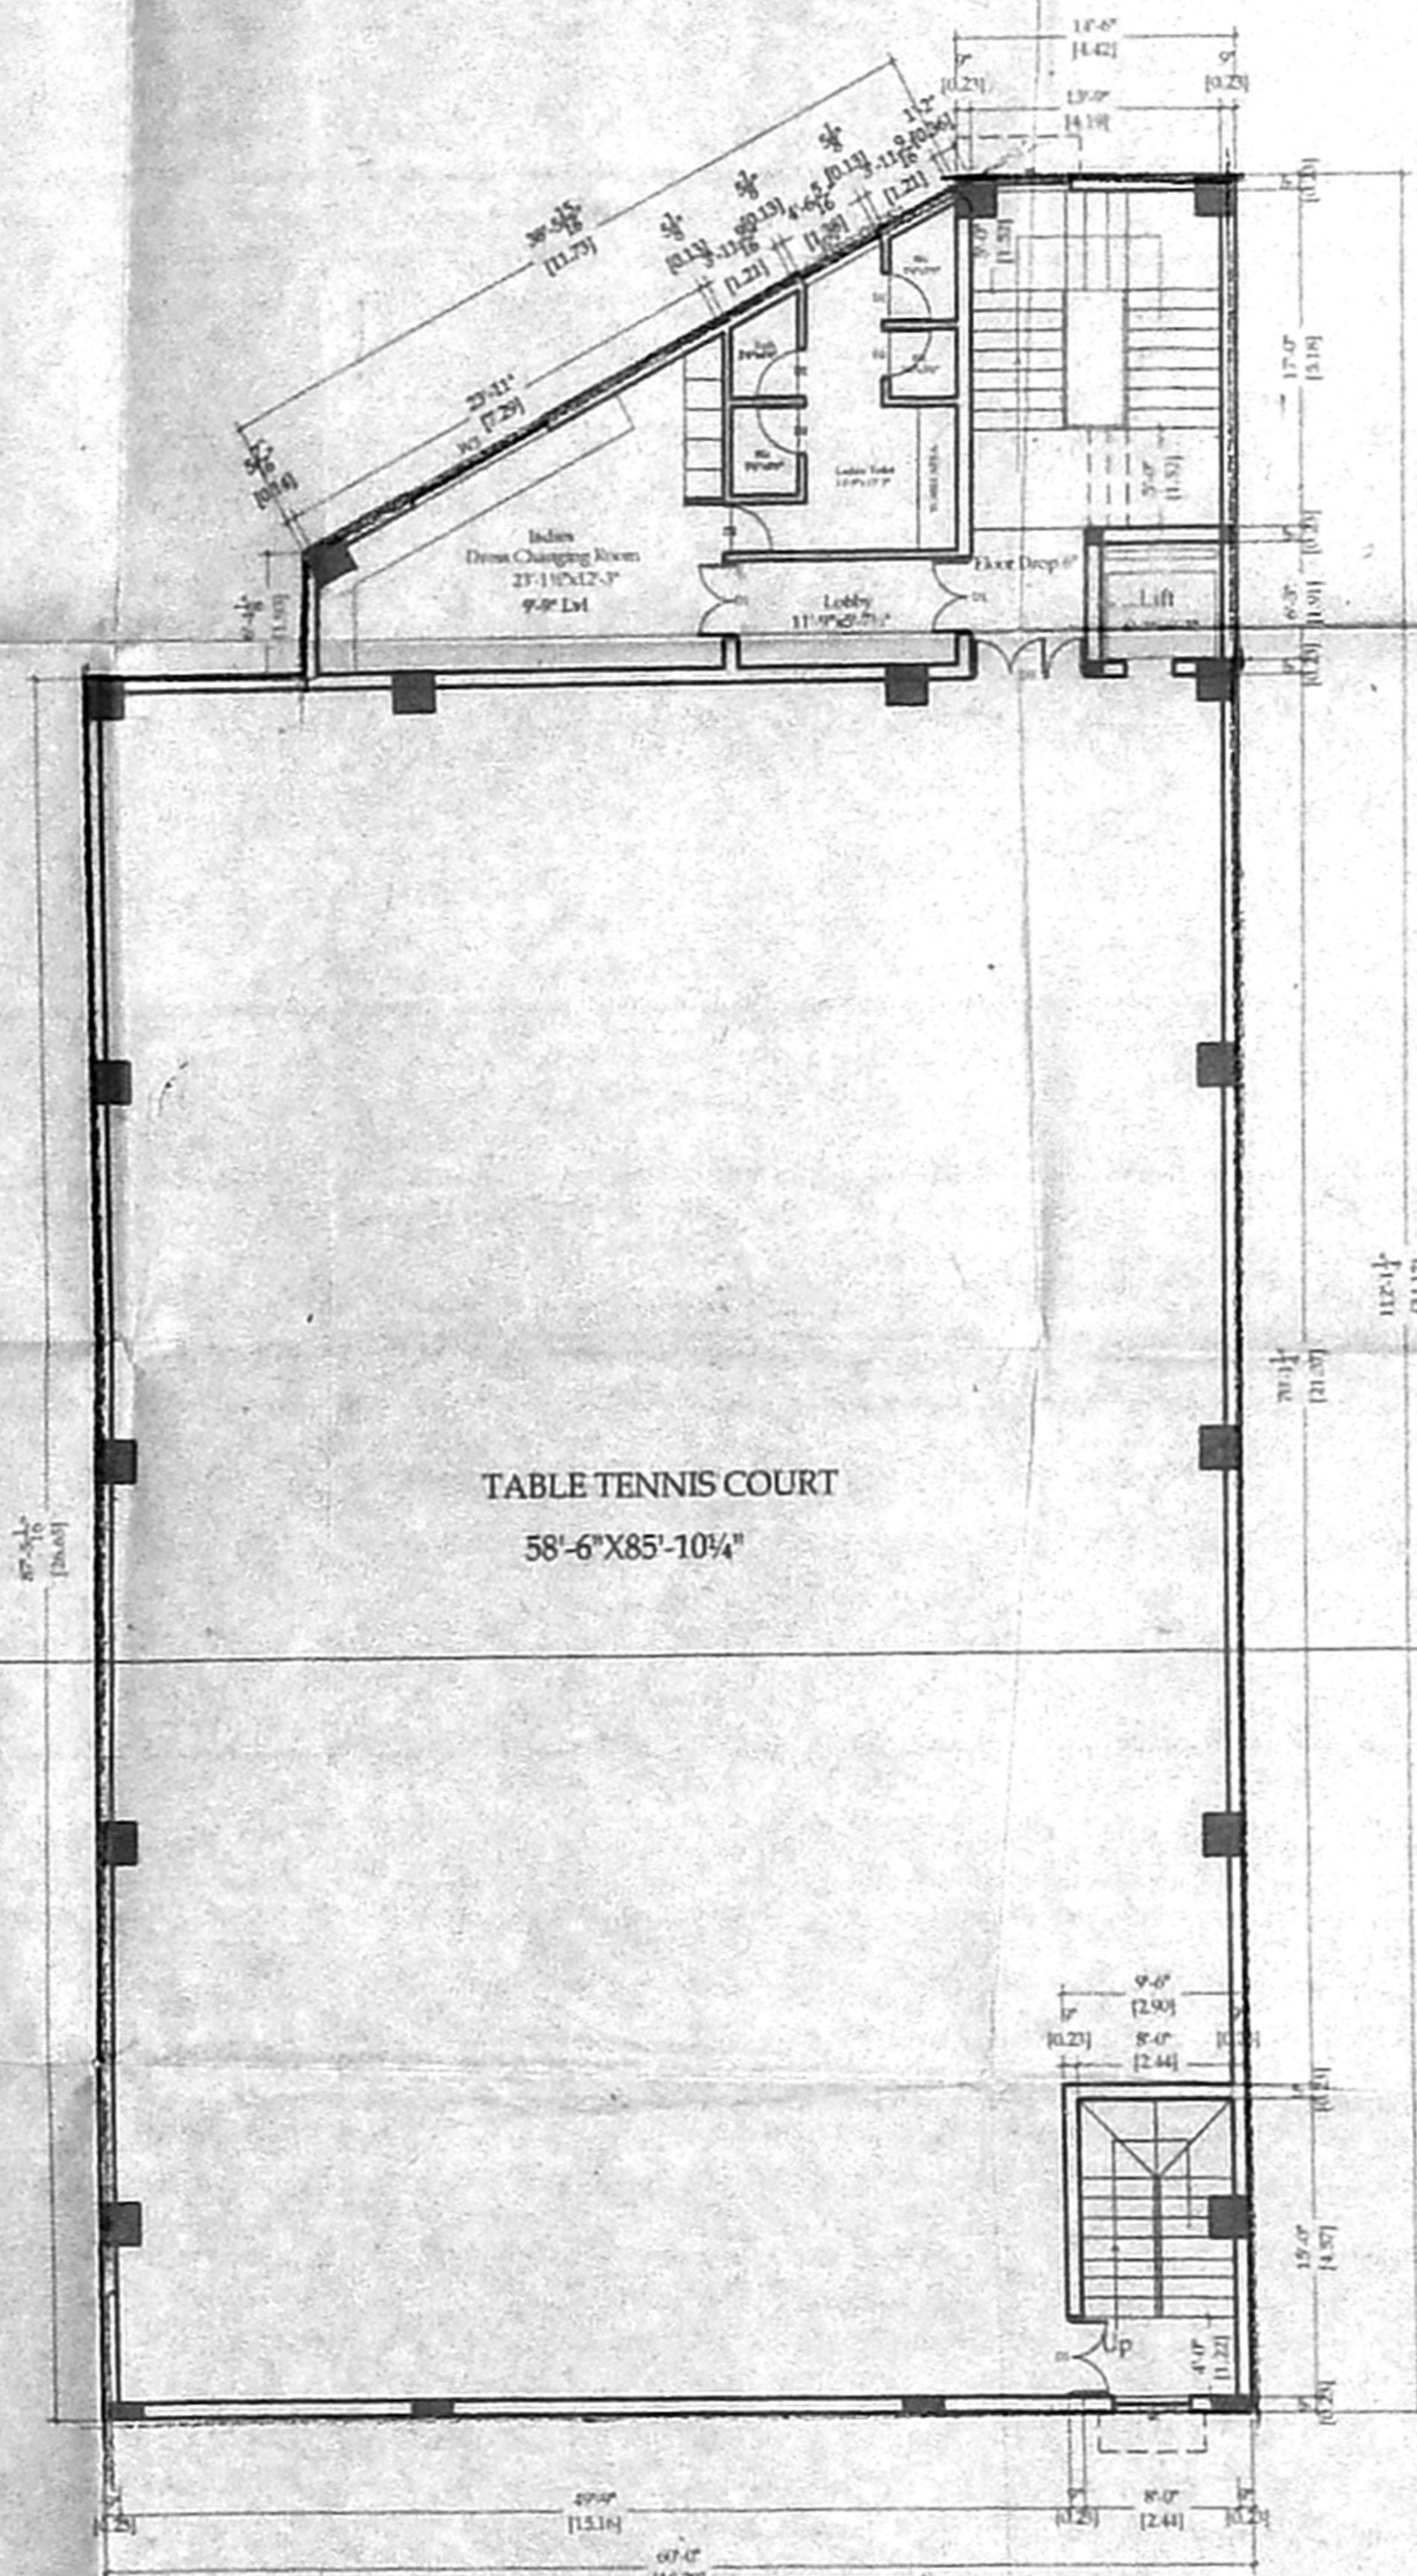

FIRST FLOOR PLAN

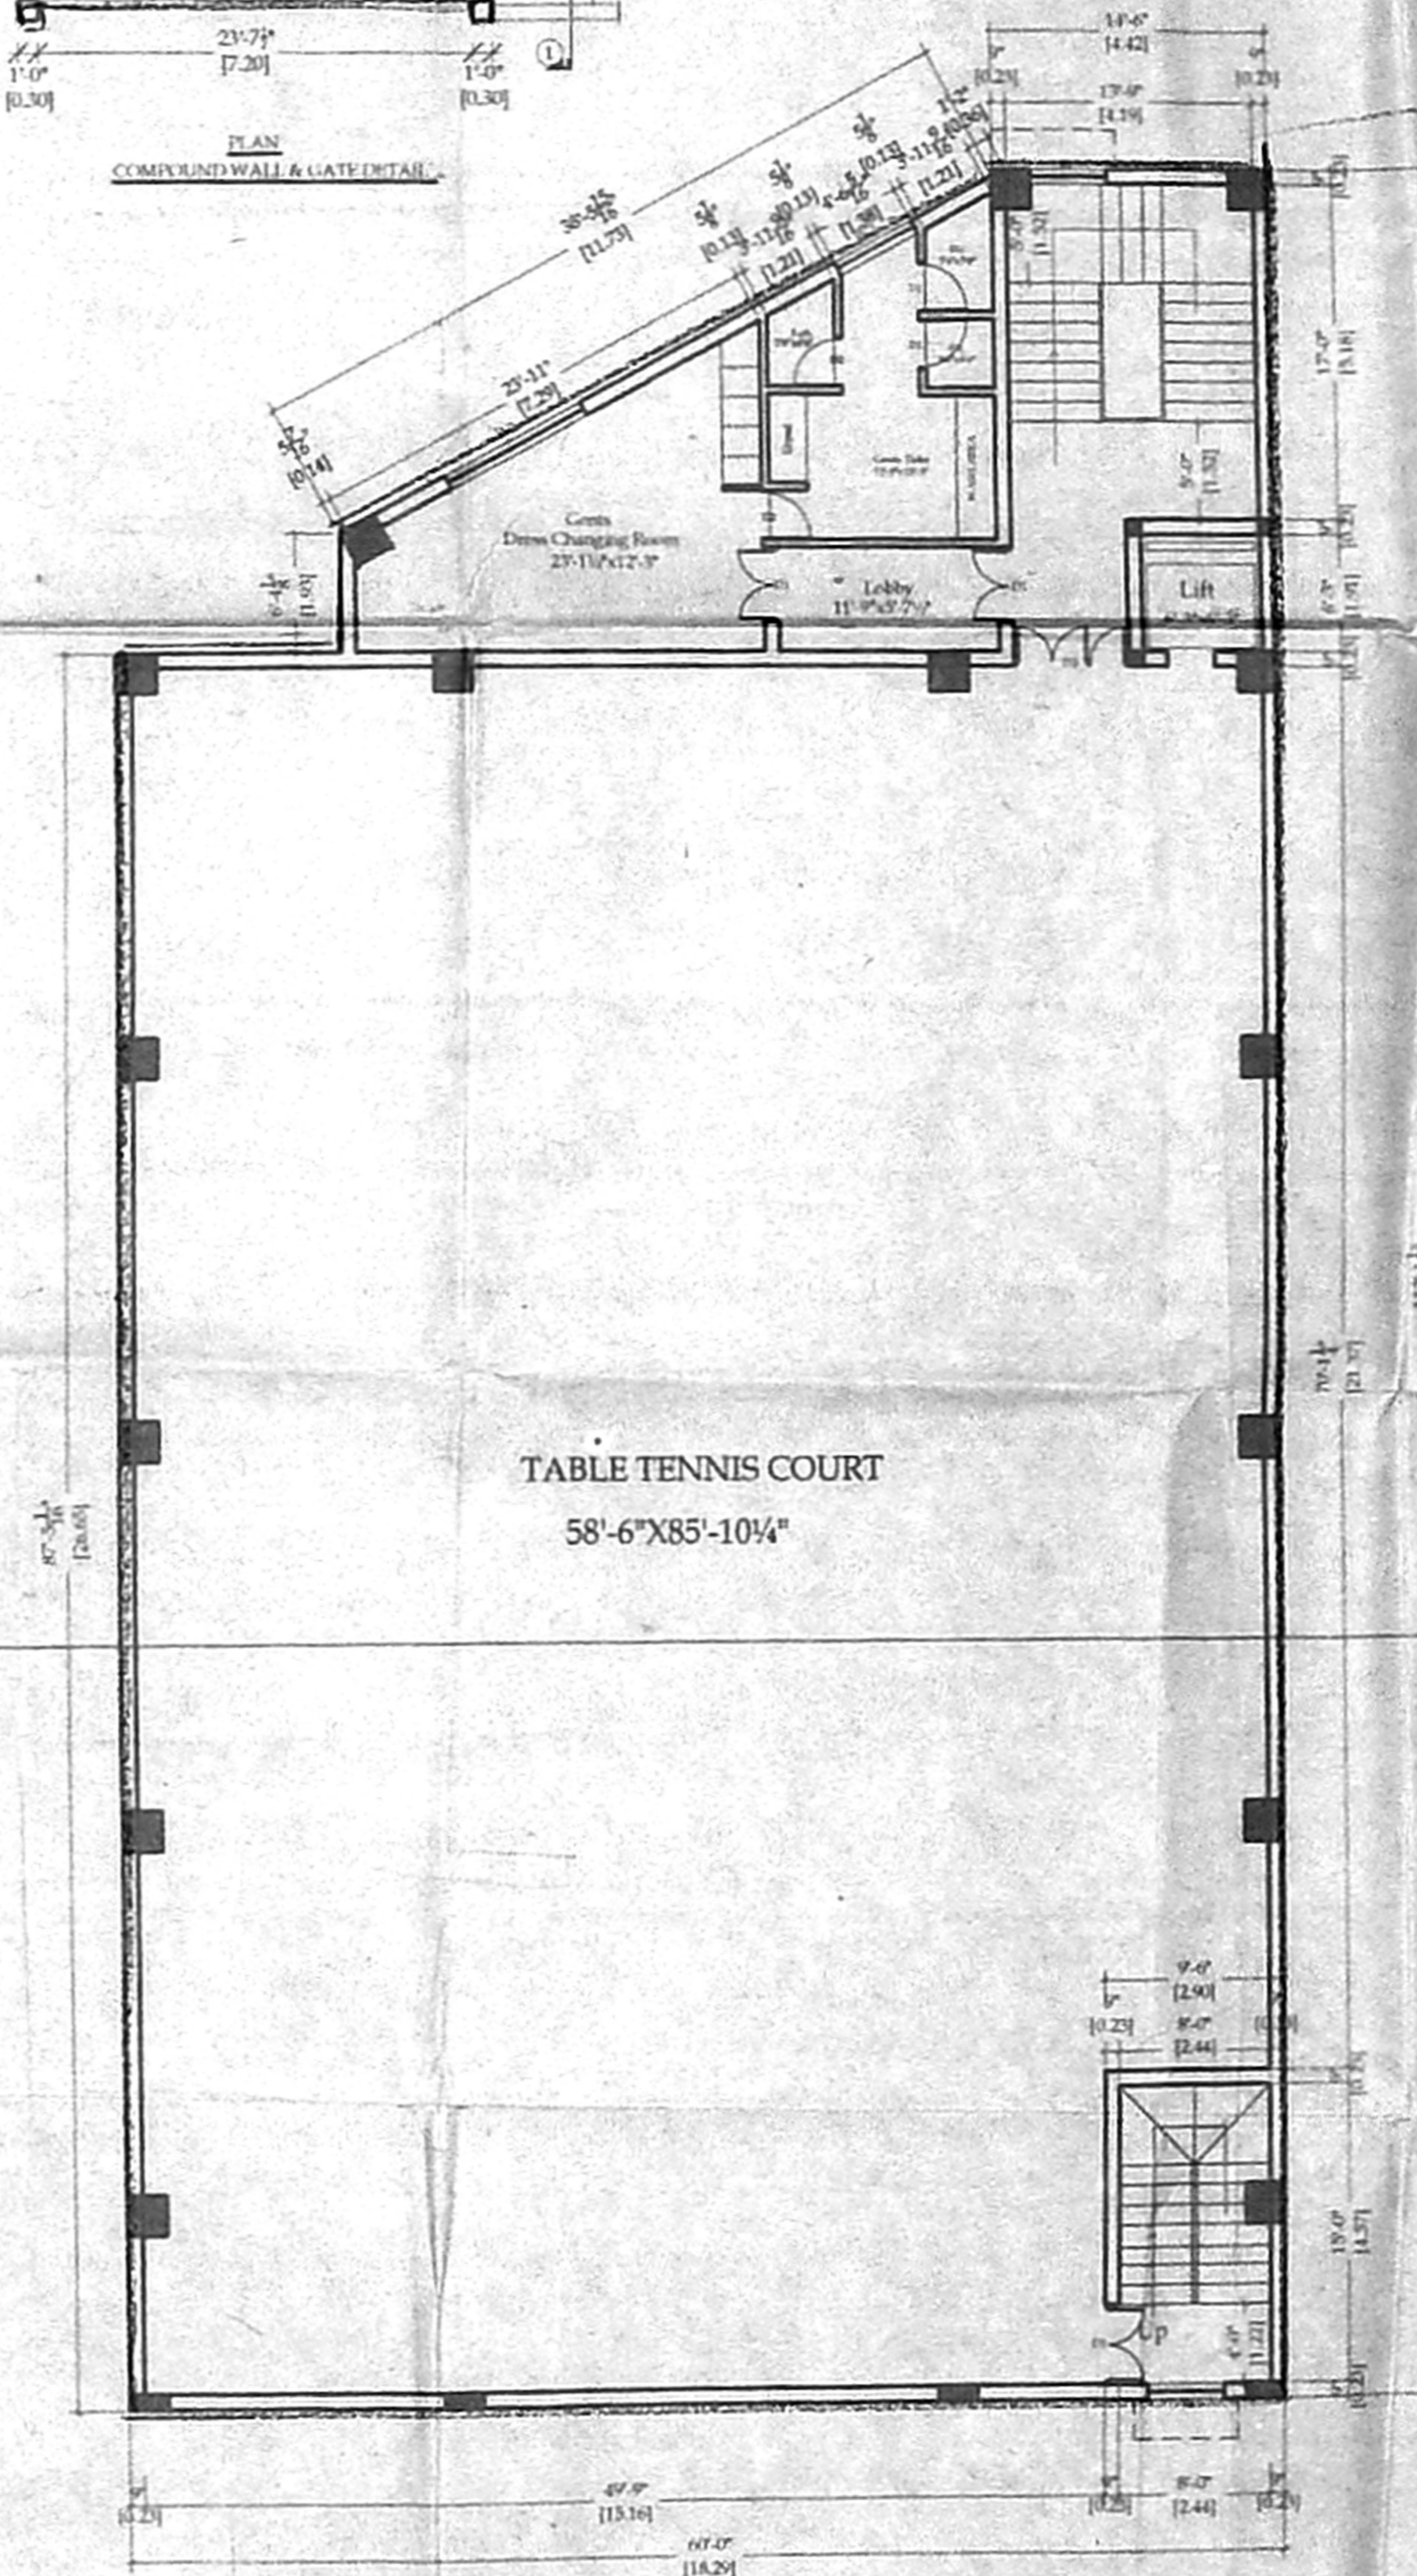

SECOND FLOOR PLAN

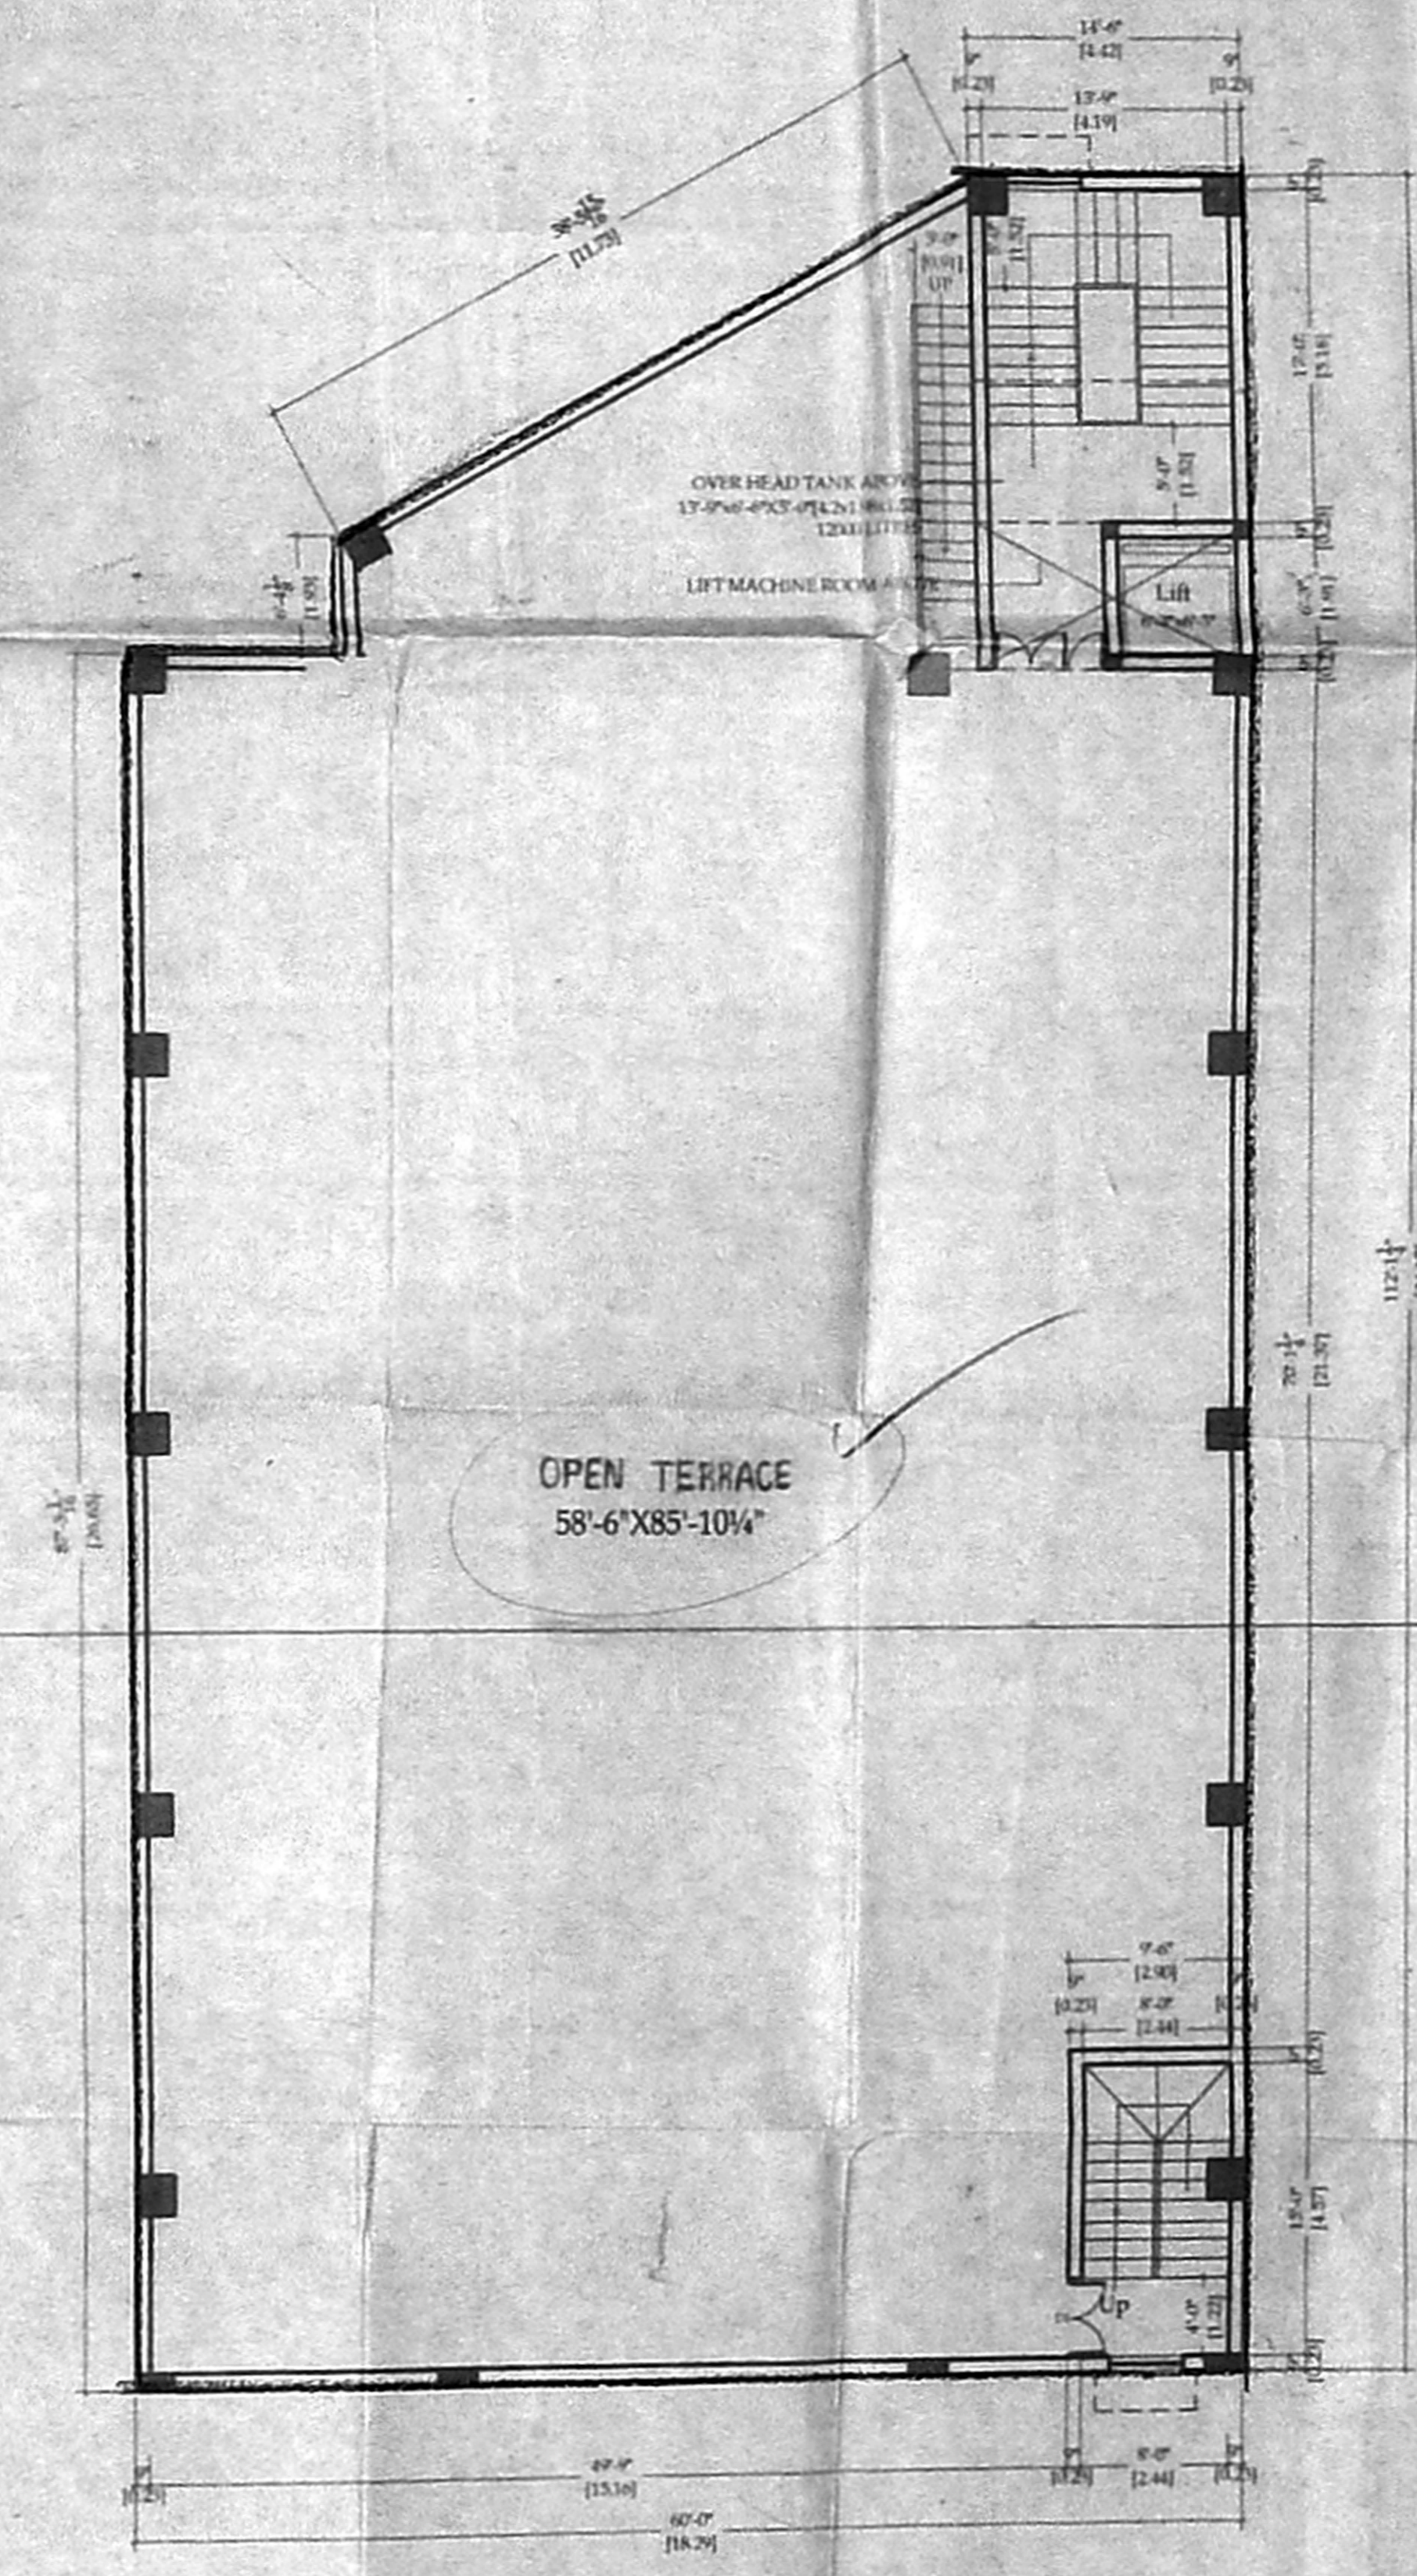

TERRACE FLOOR PLAN

Area Statement	Sq.ft	Sq.mt	
Plot Area	9690.00	900.00	
Ground Floor	421.78	39.19	
First Floor	6122.00	568.75	
Second Floor	6122.00	568.75	
Total Floor Area	12665.78	1176.70	
FS.I			
Plot Coverage	1.31	63.18%	
Non FS.I			
Ground Floor	5261.22	488.79	
Staircase Head Room	526.00	49.00	
Total Area	5787.22	537.79	
SCHEDULE OF JOINERY			
NAME	DESCRIPTION	FEET	METRIC
D1	DOOR	4'0" X 7'0"	1.22 X 2.13
D2	DOOR	2'6" X 7'0"	0.76 X 2.13
D3	DOOR	6'0" X 7'0"	1.83 X 2.13
W1	WINDOW	4'0" X 4'6"	1.22 X 1.37
W2	WINDOW	8'0" X 4'6"	2.44 X 1.37
V	VENTILATOR	2'0" X 4'0"	0.61 X 1.22

DRN-P/R SCALE: 1" = 8' (1:200)
DATE: 12.03.05
CHR.D.

COLOUR INDEX:
PROPOSED
SEWER LINE
BOUNDARY
ROAD

OWNER'S SIGNATURE:
For CHANDRA'S TABLE TENNIS COACHING CENTRE,
CHANDRA'S INDOOR TABLE TENNIS COACHING CENTRE,
V. CHANDRASIDHAR DIRECTOR

(POWER HOLDER)

Vyogam
Architects and Planners Pvt.Ltd.

MUTHILLI J. BABOU
Architect & Licensed Surveyor
C.A. 84 / 1106, V.V. NO. 2, 3
New No. 37, Old No. 19, T.T.K. Road,
Chennai - 600014.

New No.37 (Old No:19), T.T.K.Road, Chennai 600014.
Phone : 28114765, Fax : 28117099.
E-Mail : vyogam @ touchtel.net