





அலுவலகப் படி

SHEET NO: 2/10

PUBLIC WORKS DEPARTMENT  
TAMILNADU

திருத்திய வரைபடம்  
20.11.2020  
செ.பெ. வ. கு. (ப) 616201  
த.எண். 33(2)/3798/18  
உதவியாளர்  
கார்ந்தாய்வு  
தி.உ.  
23.03.21  
உ.தி.அ.

LEGEND  
PROPOSED -   
ROAD -   
BOUNDARY -

PLANNING CLEARANCE FOR THE  
ADDITIONAL CONSTRUCTION OF STILT  
FLOOR + 6 FLOORS - "PURATCHI  
THALAIVAR DR.M.G.R. CENTENARY  
BUILDING" FOR OFFICE PURPOSE TO THE  
EXISTING GOVERNMENT BUILDINGS  
WITHIN THE DPI CAMPUS AT BLOCK NO.  
16, R.S. NO. 91/1 OF NUNGAMBAKKAM  
VILLAGE, GREATER CHENNAI  
CORPORATION, CHENNAI.

SCHEDULE OF JOINERY:

SL.NO	TYPE	SIZE		SILL	TOP
		WIDTH	HEIGHT		
1	MD	1800	2100	-	2100
2	D	2000	2100	-	2100
3	D1	1500	2100	-	2100
4	D2	1200	2100	-	2100
5	D3	1000	2100	-	2100
6	D4	1000	2100	-	2100
7	D5	1000	2100	-	2100
8	D6	900	2100	-	2100
9	W	2000	1300	800	2100
10	W1	1800	1300	800	2100
11	W2	1500	1300	800	2100
12	SW1	1800	1300	ABOVE MID-LANDING LVL	
13	V	1800	600	1500	2100
14	V1	900	600	1500	2100
15	JALI	-	1300	1500	2100


FR- FIRE ESCAPE STAIRCASE FIRE PROOF DOOR  
FW- FRONT ELEVATION WINDOW UPPER & LOWER PART  
FIXED, MIDDLE OPENING FROM 800 TO 2100 mm.

Director of School Education  
Chennai-500 006.

STILT FLOOR PLAN

SCALE 1: 100 DATE 23.03.18

DEALT: ALAGU & VAISHNAVI JOB NO DRG NO  
CHECKED: A-4763 1

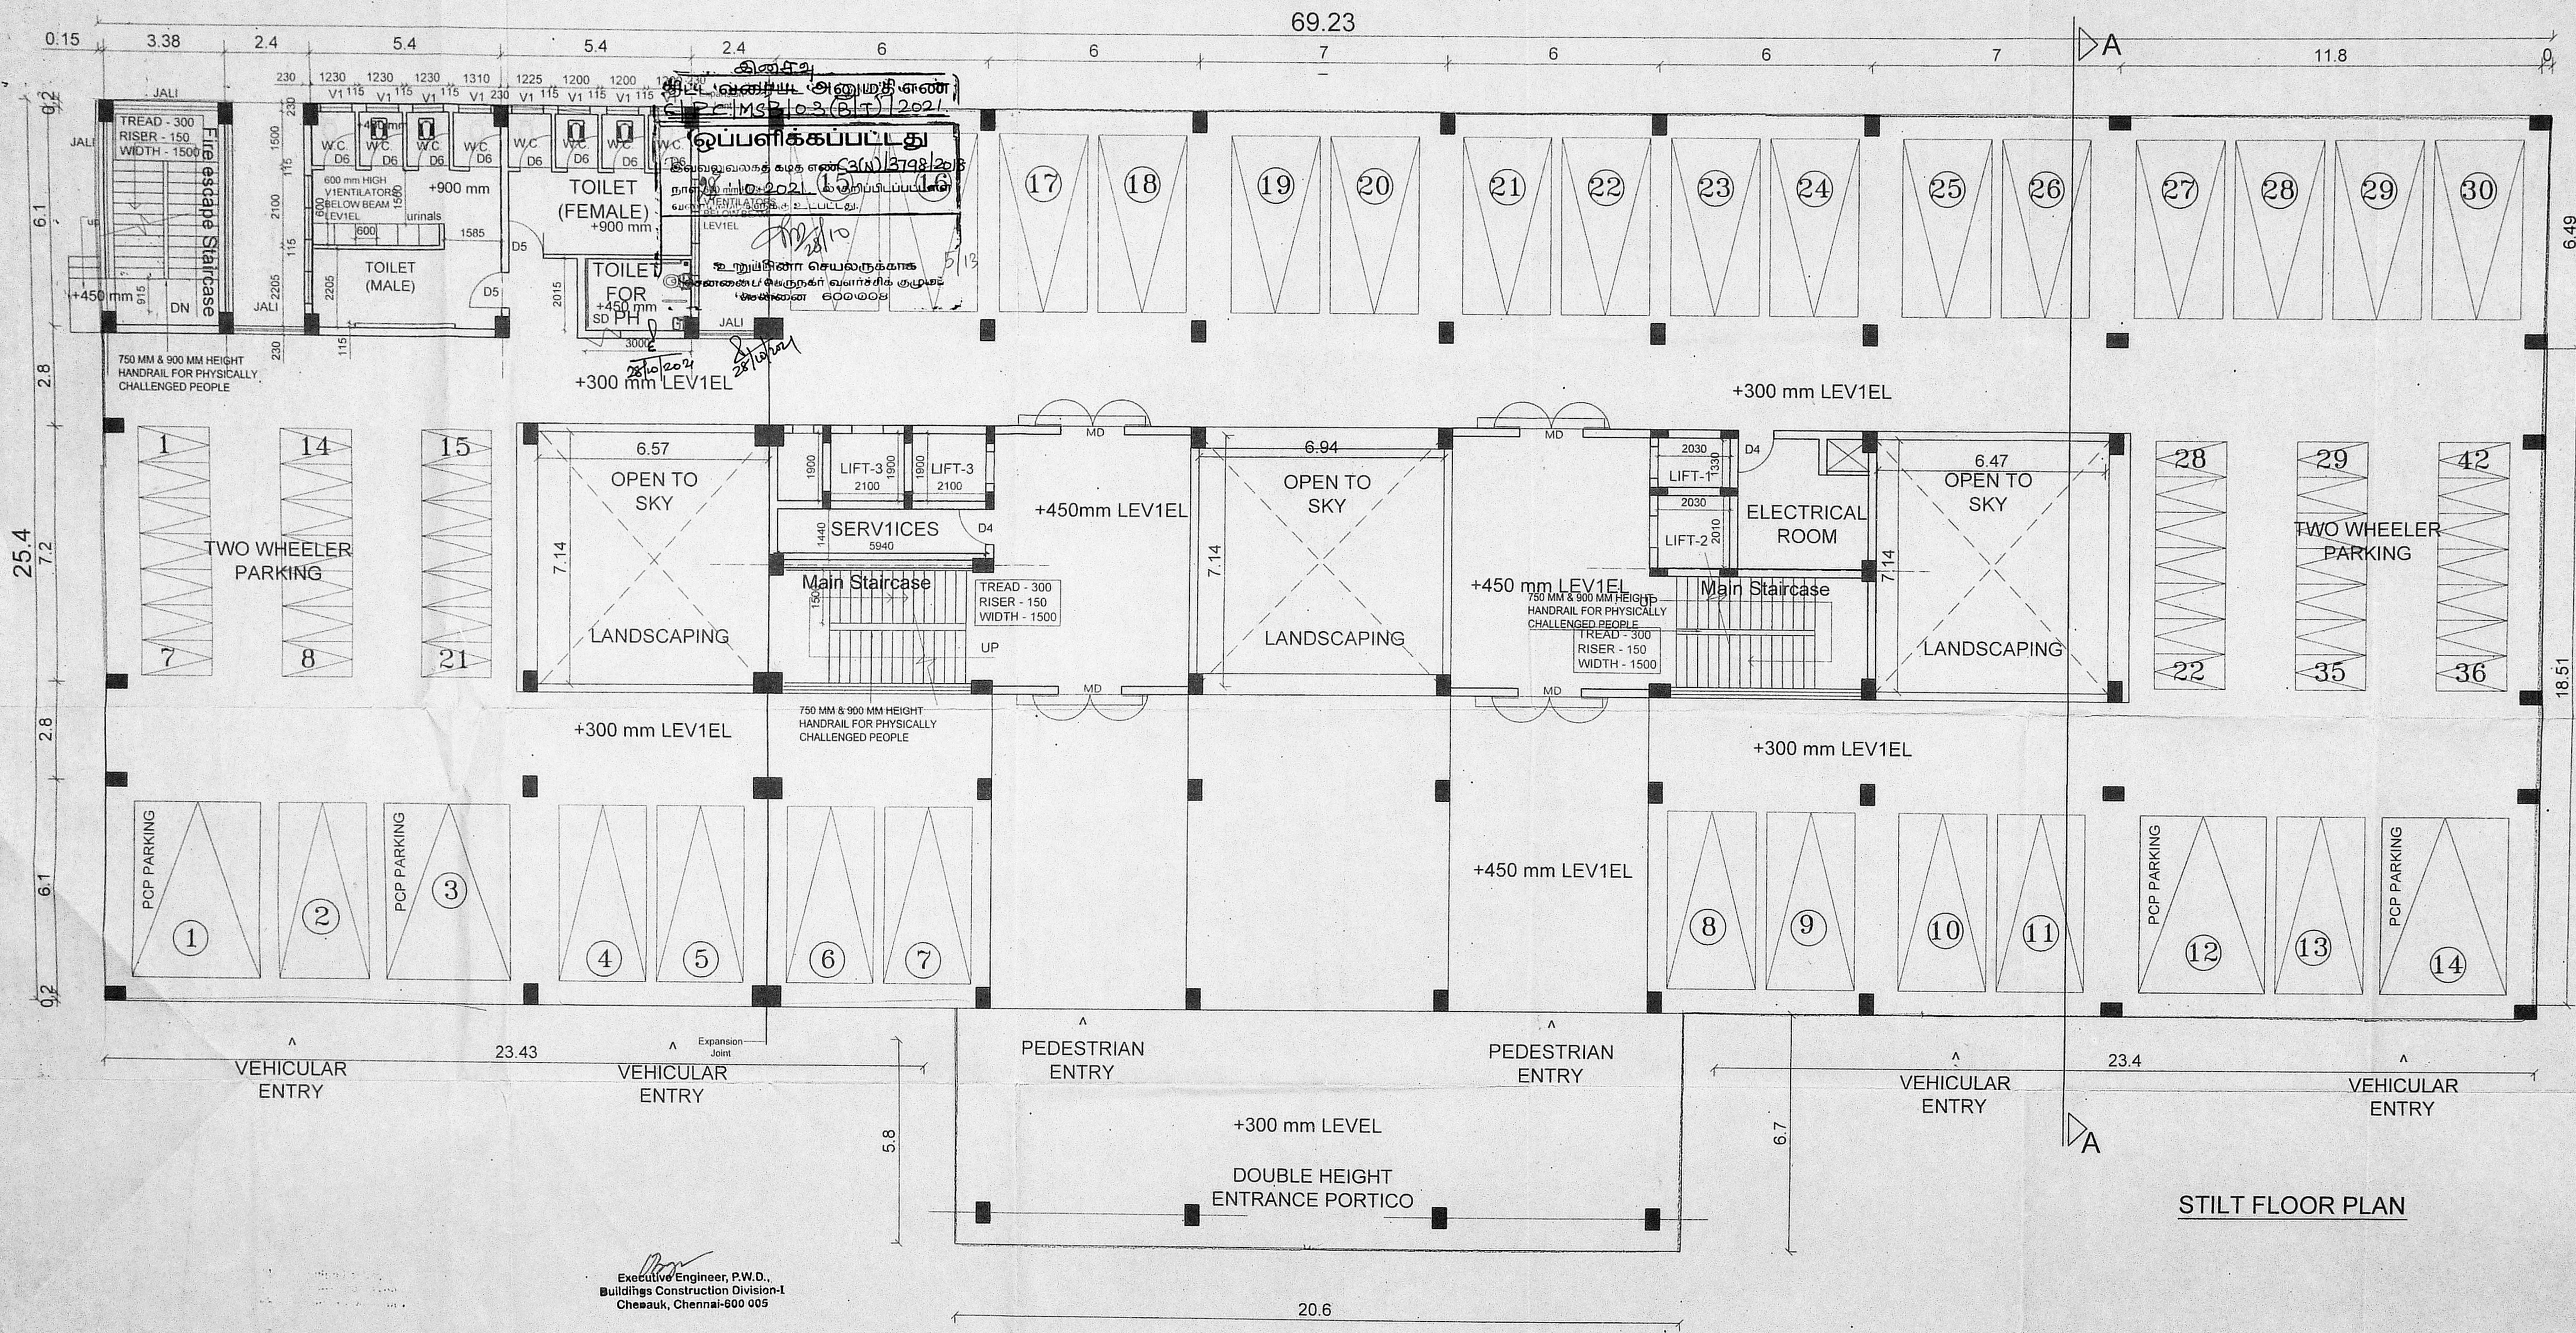

Executive Engineer, P.W.D.,  
Buildings Construction Division-1  
Chennai, Chennai-600 005

STILT FLOOR PLAN



அலுவலகப் படி

SHEET NO 3/10

PUBLIC WORKS DEPARTMENT  
TAMILNADU  
தமிழ்நாடு

செ.பெ. வ. கு. (பி)  
ந.எண். C2(N) 3798/2018  
உதவியாளர்

கூர்ந்தாய்வு  
தி. உ.  
ச. தி. அ.

LEGEND  
PROPOSED -   
ROAD -   
BOUNDARY -


PLANNING CLEARANCE FOR THE ADDITIONAL CONSTRUCTION OF STILT FLOOR + 6 FLOORS - "PURATCHI THALAIVAR DR.M.G.R. CENTENARY BUILDING" FOR OFFICE PURPOSE TO THE EXISTING GOVERNMENT BUILDINGS WITHIN THE DPI CAMPUS AT BLOCK NO. 16, R.S. NO. 91/1 OF NUNGAMBAKKAM VILLAGE, GREATER CHENNAI CORPORATION, CHENNAI.

SCHEDULE OF JOINERY:

SL NO	TYPE	SIZE		SILL	TOP
		WIDTH	HEIGHT		
1	MD	1800	2100	-	2100
2	D	2000	2100	-	2100
3	D1	1500	2100	-	2100
4	D2	1200	2100	-	2100
5	D3	1000	2100	-	2100
6	D4	1000	2100	-	2100
7	D5	1000	2100	-	2100
8	D6	900	2100	-	2100
9	W	2000	1300	800	2100
10	W1	1800	1300	800	2100
11	W2	1500	1300	800	2100
12	SW1	1800	1300	ABOVE MID-LANDING LV1/L	
13	V	1800	600	1500	2100
14	V1	900	600	1500	2100
15	JALI	-	1300	1500	2100

FR- FIRE ESCAPE STAIRCASE FIRE PROOF DOOR  
FW- FRONT ELEVATION WINDOW UPPER & LOWER PART  
FIXED, MIDDLE OPENING FROM 800 TO 2100 mm.

Director of School Education  
Chennai-600 006.

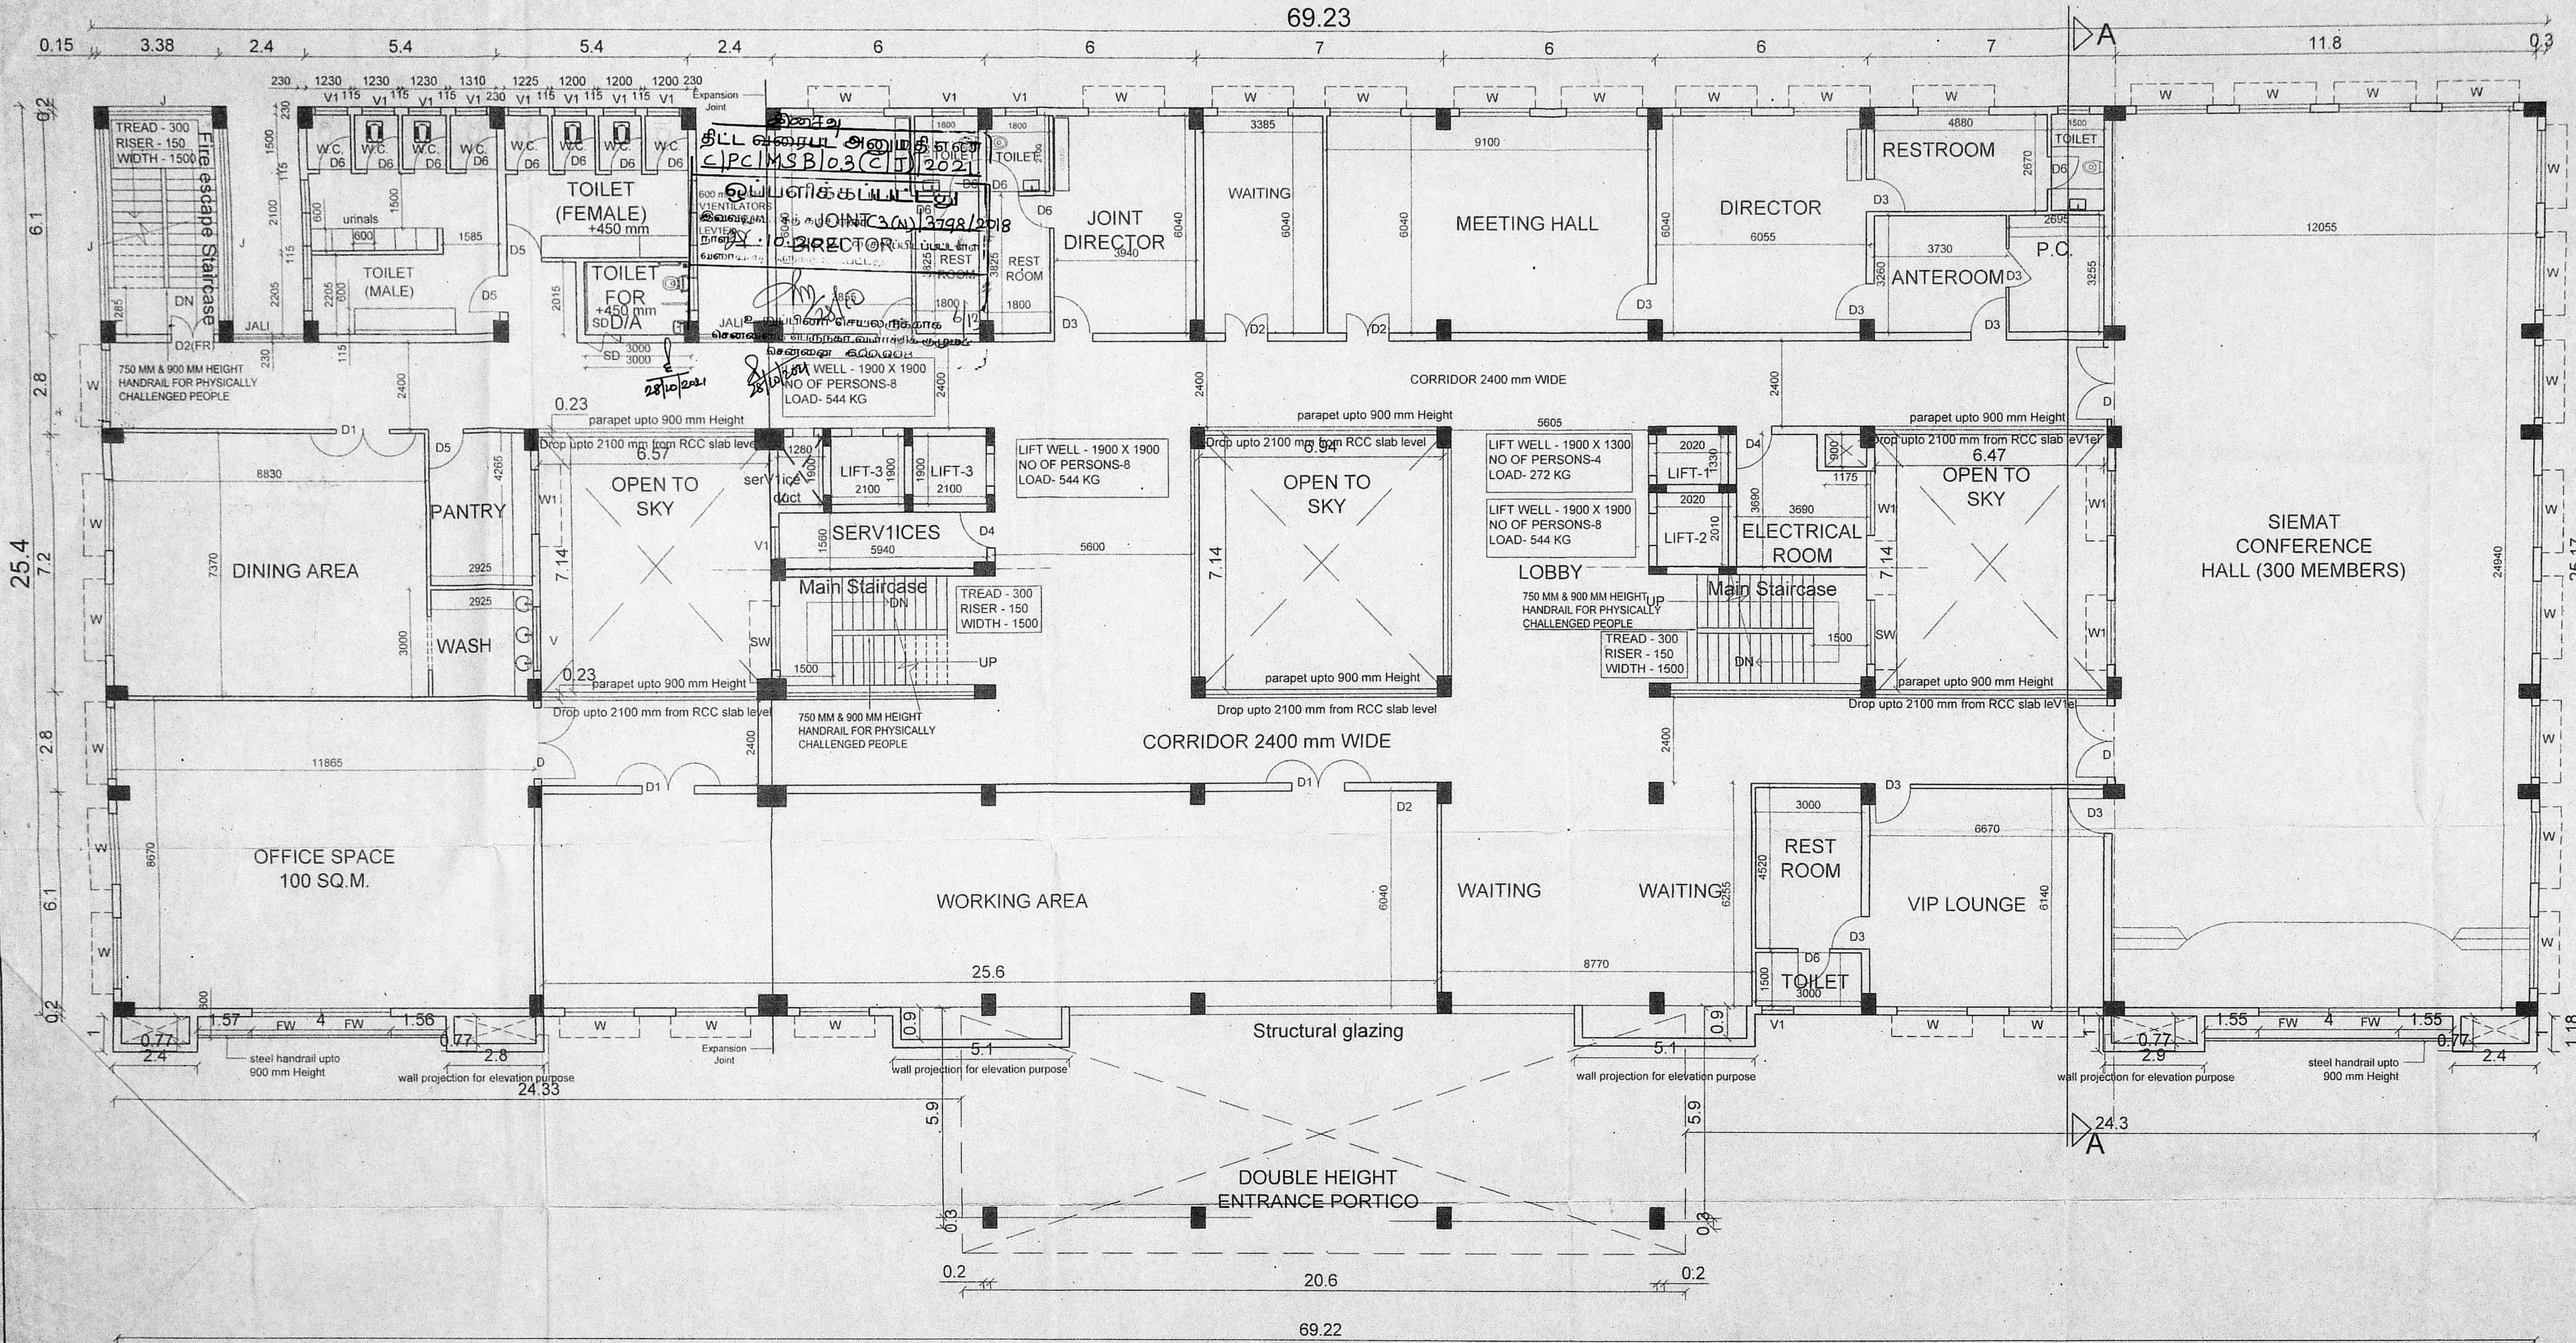

Executive Engineer, P.W.D.,  
Buildings Construction Division-1  
Chennai-600 005

FIRST FLOOR PLAN  
[DIRECTORATE OF SCHOOL  
EDUCATION]

FIRST FLOOR PLAN	
SCALE 1: 100	DATE 23.03.18
DEALT: ALAGU & VAISHNAVI	JOB NO DRG NO
CHECKED:	A-4763 2




அலுவலகப் படி

SHEET NO : 4/10

PUBLIC WORKS DEPARTMENT  
TAMILNADU

செ.பி.வ.கு.(ப)  
ந.எண். 13798/2018  
உதவியாளர்  
சு.சி.அ

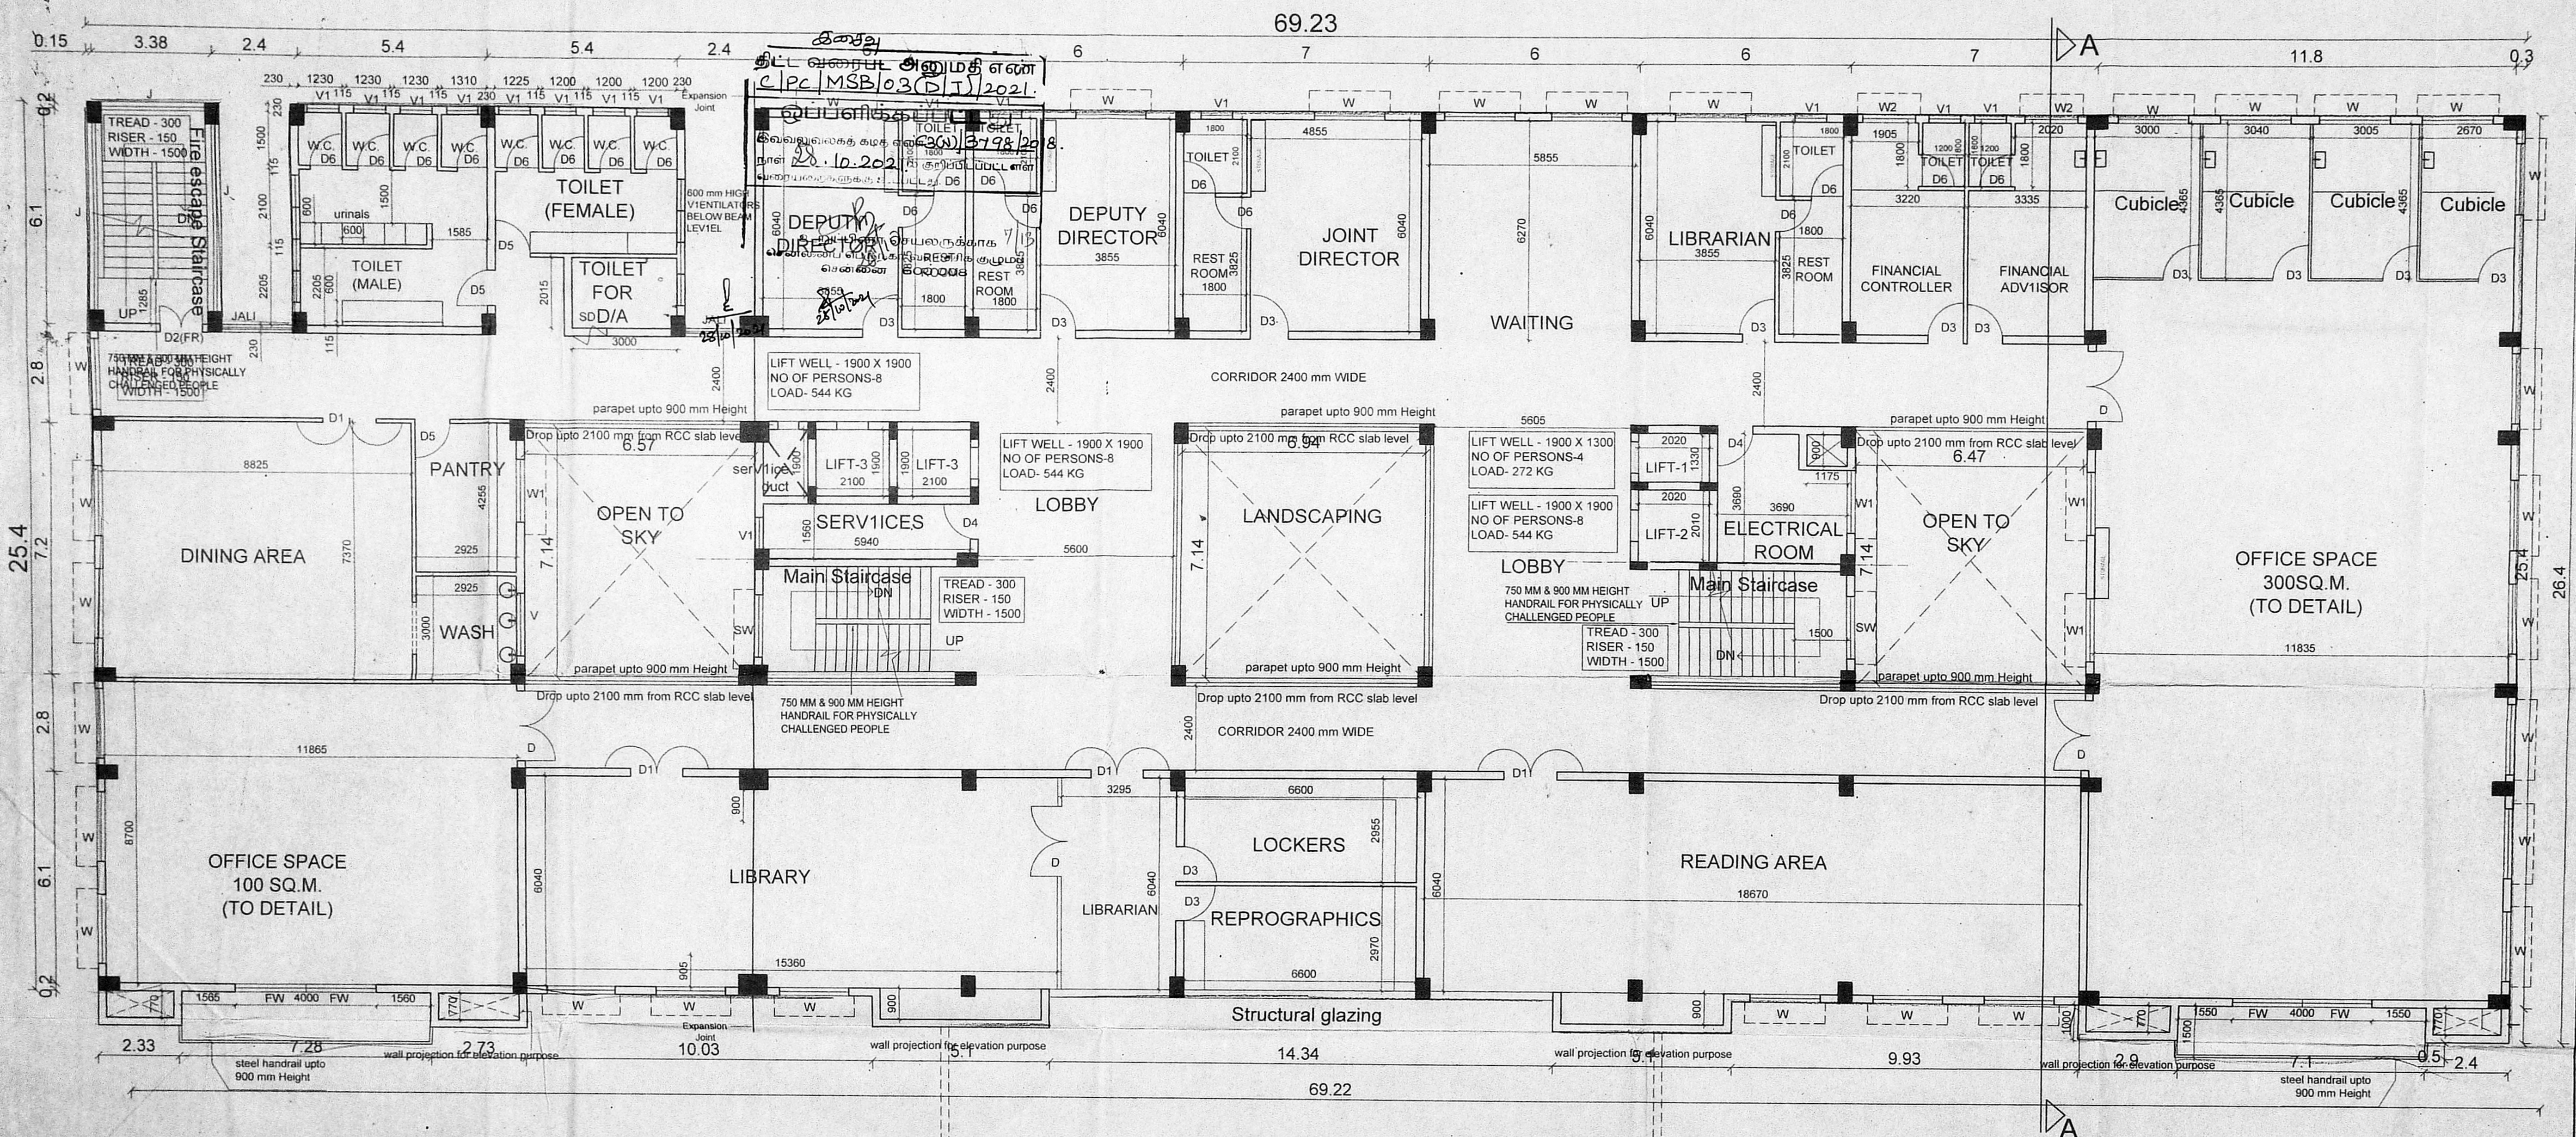

LEGEND  
PROPOSED - [Symbol]  
ROAD - [Symbol]  
BOUNDARY - [Symbol]

PLANNING CLEARANCE FOR THE ADDITIONAL CONSTRUCTION OF STILT FLOOR + 6 FLOORS - "PURATCHI THALAIVAR DR.M.G.R. CENTENARY BUILDING" FOR OFFICE PURPOSE TO THE EXISTING GOVERNMENT BUILDINGS WITHIN THE DPI CAMPUS AT BLOCK NO. 16, R.S. NO. 91/1 OF NUNGAMBAKKAM VILLAGE, GREATER CHENNAI CORPORATION, CHENNAI.

SCHEDULE OF JOINERY:

SL.NO	TYPE	SIZE		SILL	TOP
		WIDTH	HEIGHT		
1	MD	1800	2100	-	2100
2	D	2000	2100	-	2100
3	D1	1500	2100	-	2100
4	D2	1200	2100	-	2100
5	D3	1000	2100	-	2100
6	D4	1000	2100	-	2100
7	D5	1000	2100	-	2100
8	D6	900	2100	-	2100
9	W	2000	1300	800	2100
10	W1	1800	1300	800	2100
11	W2	1500	1300	800	2100
12	SW1	1800	1300	ABOVE MID-LANDING LV'L	
13	V	1800	600	1500	2100
14	V1	900	600	1500	2100
15	JALI	-	1300	1500	2100

FR - FIRE ESCAPE STAIRCASE FIRE PROOF DOOR  
FW - FRONT ELEVATION WINDOW UPPER & LOWER PART  
FIXED, MIDDLE OPENING FROM 800 TO 2100 mm.

Director of School Education  
Chennai-600 006.

Executive Engineer, P.W.D.,  
Buildings Construction Division-1  
Chennai, Chennai-600 005

SECOND FLOOR PLAN  
[DIRECTORATE OF SCHOOL EDUCATION]

SECOND FLOOR PLAN	
SCALE 1: 100	DATE 23.03.18
DEALT: ALAGU & VAISHNAVI	JOB NO DRG NO
CHECKED:	A- 4763 3



செ.பெ.வ.கு.(பி).....  
ந.எண். 3798/2018  
உதவியாளர்  
கூர்ந்தாய்வு

LEGEND  
PROPOSED -  
ROAD -  
BOUNDARY -

PLANNING CLEARANCE FOR THE ADDITIONAL CONSTRUCTION FOR THE STILL FLOOR + 6 FLOORS - "PURATCHI THALAIVAR DR.M.G.R. CENTENARY BUILDING" FOR OFFICE PURPOSE TO THE EXISTING GOVERNMENT BUILDINGS WITHIN THE DPI CAMPUS AT BLOCK NO. 16, R.S. NO. 91/1 OF NUNGAMBAKKAM VILLAGE, GREATER CHENNAI CORPORATION, CHENNAI.


SCHEDULE OF JOINERY:

SL.NO	TYPE	SIZE		SILL	TOP
		WIDTH	HEIGHT		
1	MD	1800	2100	-	2100
2	D	2000	2100	-	2100
3	D1	1500	2100	-	2100
4	D2	1200	2100	-	2100
5	D3	1000	2100	-	2100
6	D4	1000	2100	-	2100
7	D5	1000	2100	-	2100
8	D6	900	2100	-	2100
9	W	2000	1300	800	2100
10	W1	1800	1300	800	2100
11	W2	1500	1300	800	2100
12	SW1	1800	1300	-	ABOVE MID-LANDING LV1L
13	V	1800	600	1500	2100
14	V1	900	600	1500	2100
15	JALI	-	1300	1500	2100

FR- FIRE ESCAPE STAIRCASE FIRE PROOF DOOR  
FW- FRONT ELEVATION WINDOW UPPER & LOWER PART  
FIXED, MIDDLE OPENING FROM 800 TO 2100 mm.

Director of School Education  
Chennai-600 005.

அலுவலகப் படி

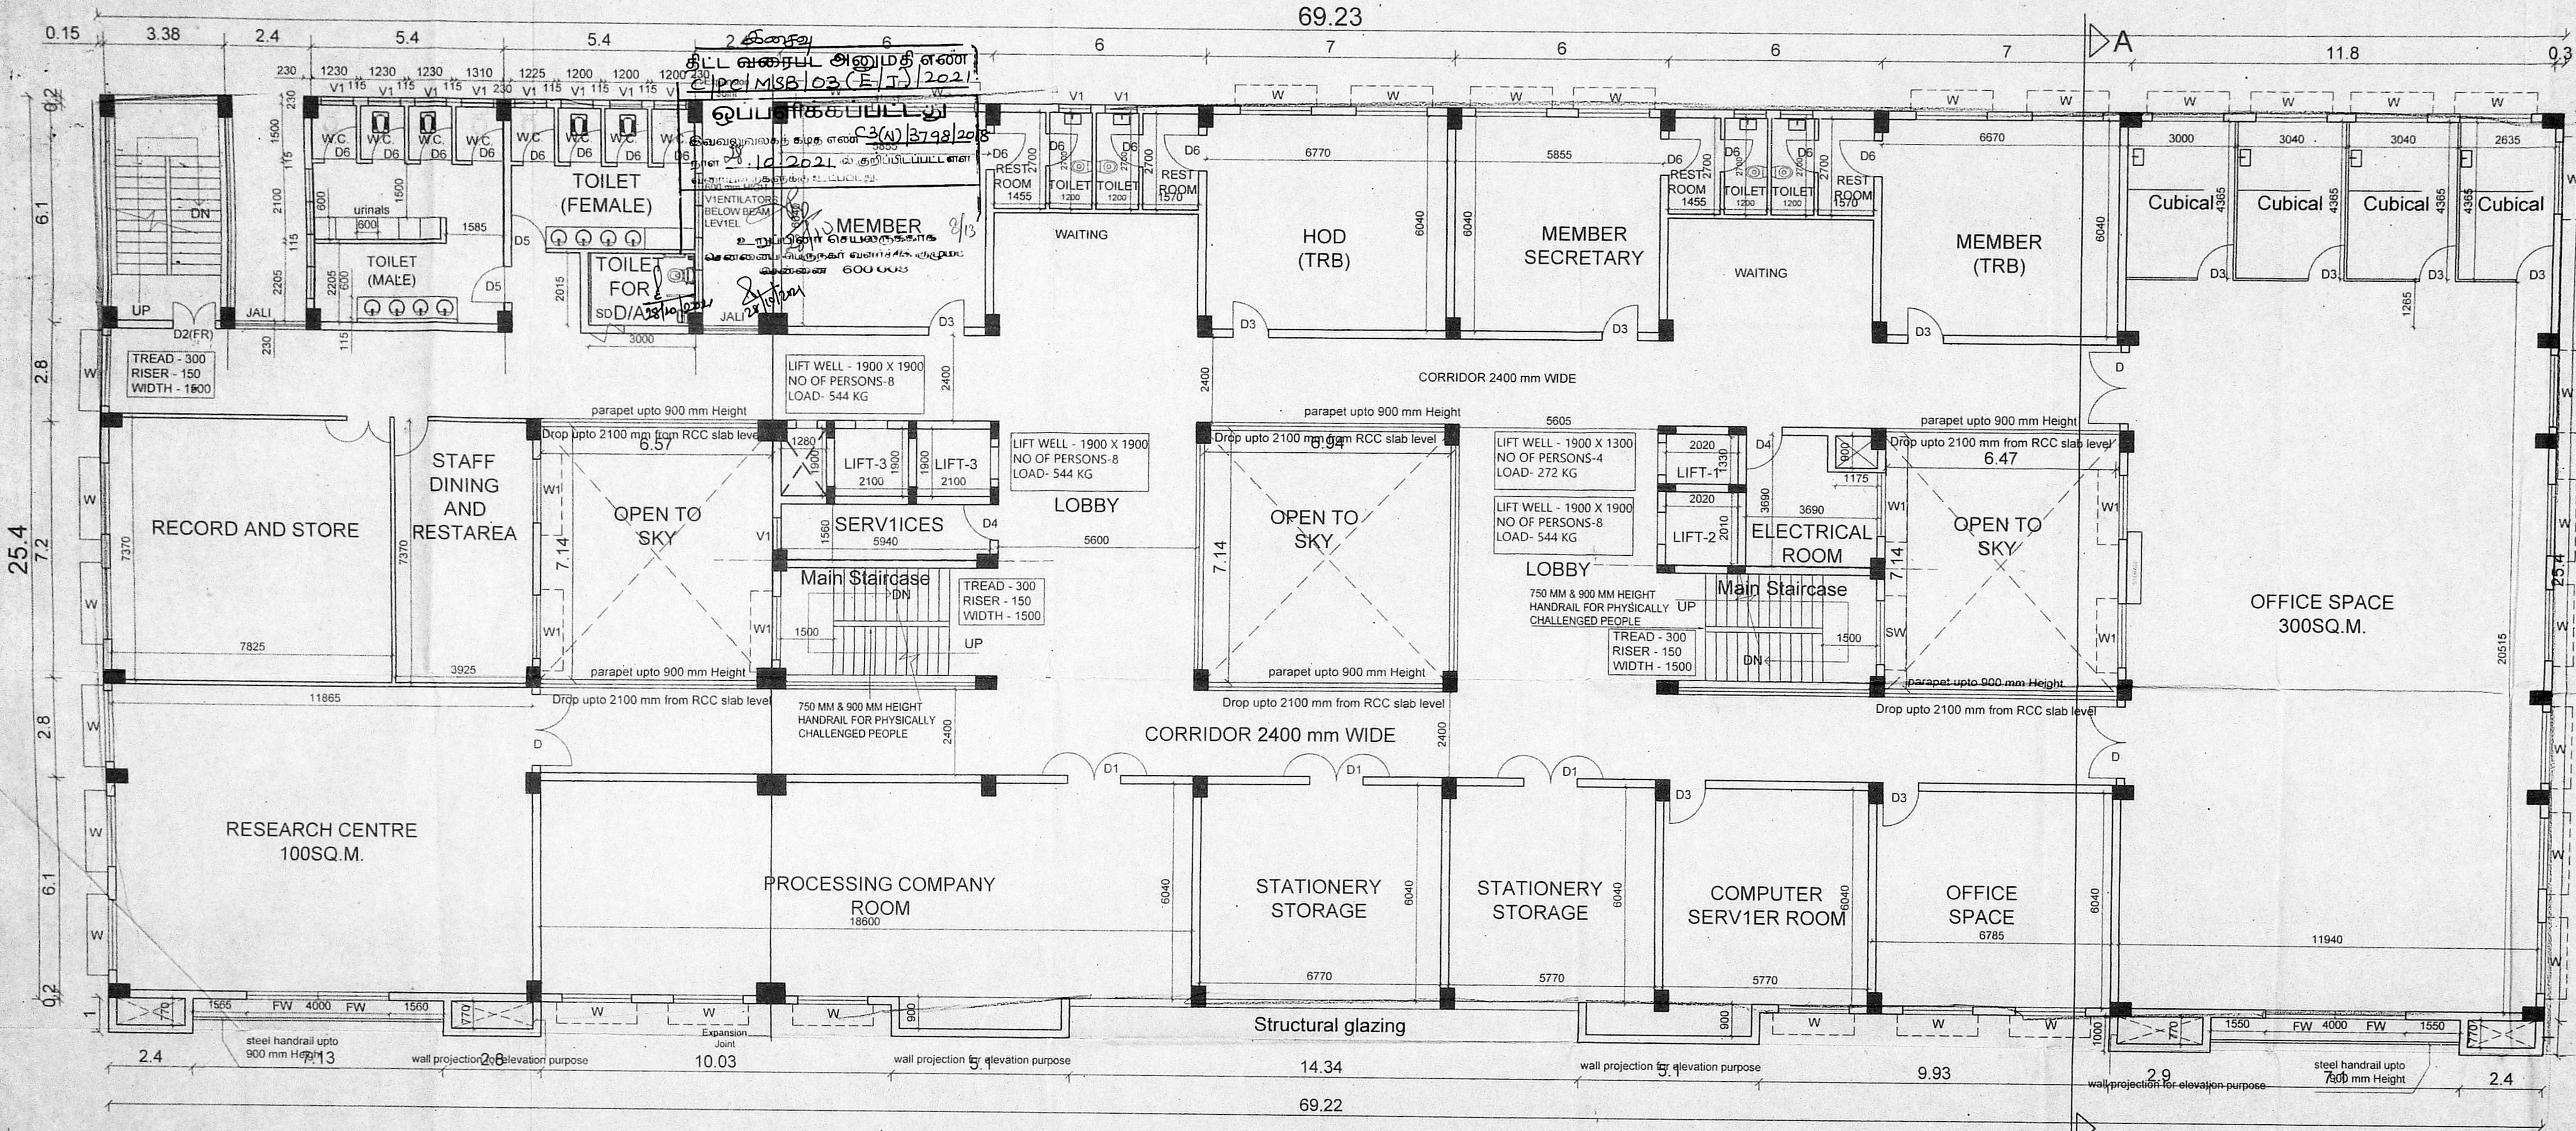

Executive Engineer, P.W.D.,  
Buildings Construction Division-I  
Chennai-600 005

THIRD FLOOR PLAN  
[TEACHERS' RECRUITMENT BOARD]

THIRD FLOOR PLAN		
SCALE 1: 100	DATE 23.03.18	
DEALT: ALAGU & VAISHNAVI	JOB NO A-4763	DRG NO 4
CHECKED:		




PLANNING CLEARANCE FOR THE ADDITIONAL CONSTRUCTION OF STILT FLOOR + 6 FLOORS - 'PURATCHI THALAVAR DR.M.G.R. CENTENARY BUILDING' FOR OFFICE PURPOSE TO THE EXISTING GOVERNMENT BUILDINGS WITHIN THE DPI CAMPUS AT BLOCK NO. 16, R.S. NO. 91/1 OF NUNGAMBAKKAM VILLAGE, GREATER CHENNAI CORPORATION, CHENNAI.

SCHEDULE OF JOINERY:

SL.NO	TYPE	SIZE WIDTH HEIGHT	SILL	TOP
1	MD	1800 2100	-	2100
2	D	2000 2100	-	2100
3	D1	1500 2100	-	2100
4	D2	1200 2100	-	2100
5	D3	1000 2100	-	2100
6	D4	1000 2100	-	2100
7	D5	1000 2100	-	2100
8	D6	900 2100	-	2100
9	W	2000 1300	800	2100
10	W1	1800 1300	800	2100
11	W2	1500 1300	800	2100
12	SW1	1800 1300	ABOVE MID-LANDING LVTL	
13	V	1800 600	1500	2100
14	V1	900 600	1500	2100
15	JALI	-	1300	2100

FR - FIRE ESCAPE STAIRCASE FIRE PROOF DOOR  
FW - FRONT ELEVATION WINDOW UPPER & LOWER PART  
FIXED, MIDDLE OPENING FROM 800 TO 2100 mm.

Director of School Education  
Chennai-600 006.

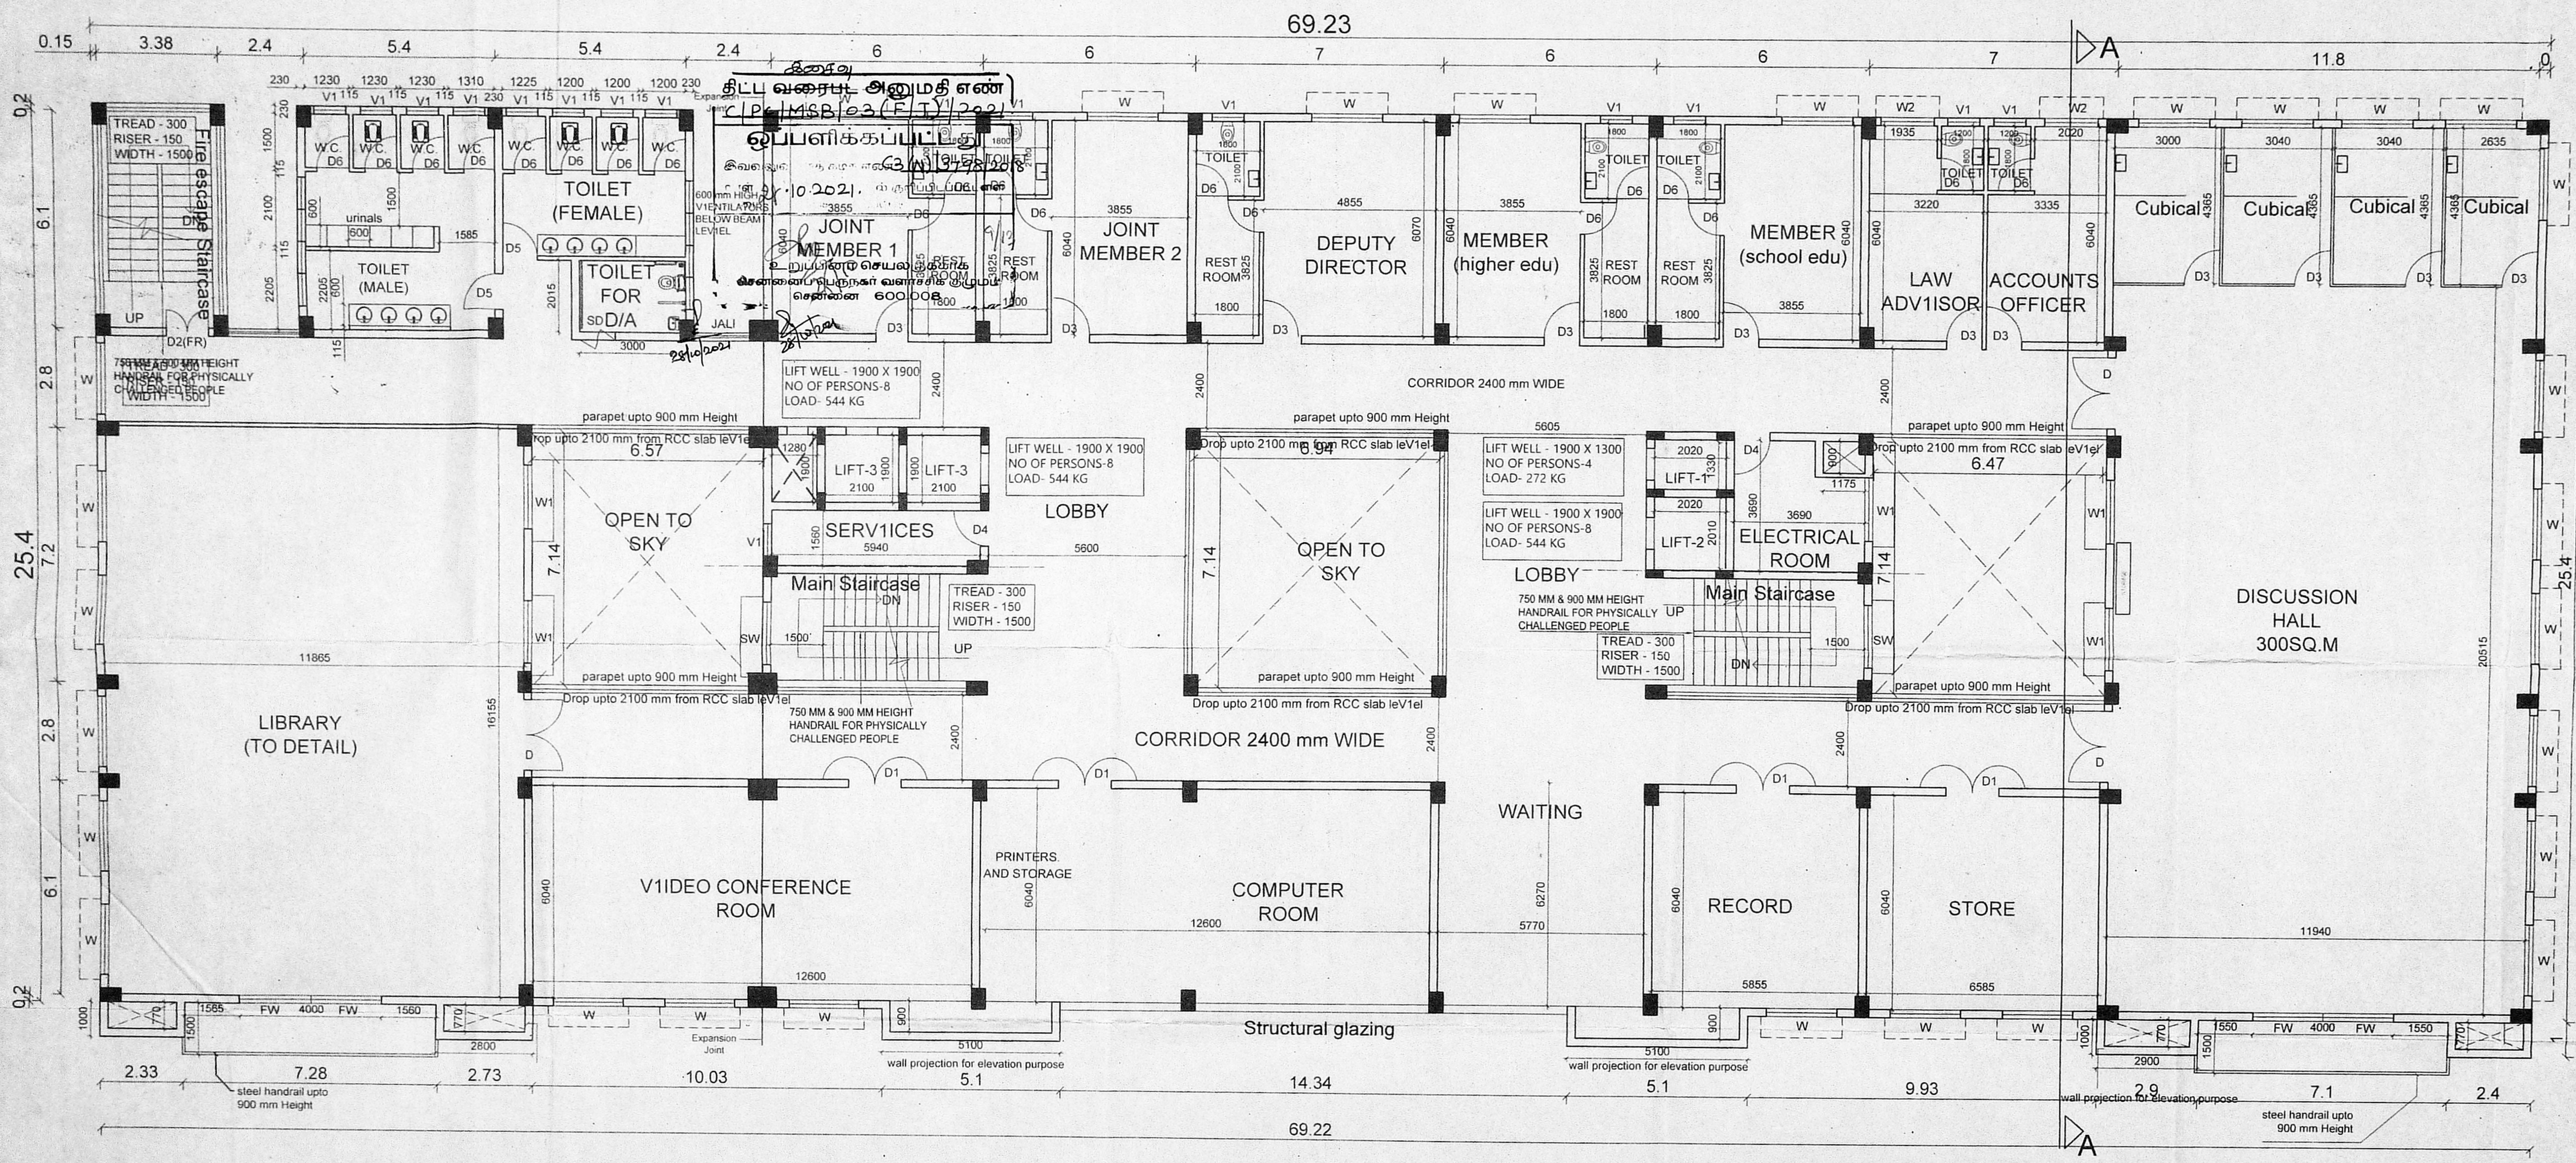

Executive Engineer, P.W.D.,  
Buildings Construction Division-1  
Chebark, Chennai-600 005

FOURTH FLOOR PLAN  
[TEACHERS' RECRUITMENT BOARD]

FOURTH FLOOR PLAN

SCALE 1: 100	DATE 23.03.18
DEALT: ALAGU & VAISHNAVI	JOB NO DRG NO
CHECKED:	A-4763 5



அலுவலகப் படி

SHEET NO : 7/10

PUBLIC WORKS DEPARTMENT  
TAMILNADU 20.11.2020

செ.பெ.வ.கு. (பி)  
ந.எண். (பி) 3798/2020  
உதவியாளர்  
கூர்ந்தாய்வு  
தி.உ.  
உ.தி.அ. தி.தி.அ.

LEGEND

PROPOSED

ROAD

BOUNDARY -

PLANNING CLEARANCE FOR THE ADDITIONAL CONSTRUCTION OF STILT FLOOR + 6 FLOORS - "PURATCHI THALAIVAR DR.M.G.R. CENTENARY BUILDING" FOR OFFICE PURPOSE TO THE EXISTING GOVERNMENT BUILDINGS WITHIN THE DPI CAMPUS AT BLOCK NO. 16, R.S. NO. 91/1 OF NUNGAMBAKKAM VILLAGE, GREATER CHENNAI CORPORATION, CHENNAI.

SCHEDULE OF JOINERY:

SL.NO	TYPE	SIZE	SILL	TOP
1	MD	1800 X 2100	-	2100
2	D	2000 X 2100	-	2100
3	D1	1500 X 2100	-	2100
4	D2	1200 X 2100	-	2100
5	D3	1000 X 2100	-	2100
6	D4	1000 X 2100	-	2100
7	D5	1000 X 2100	-	2100
8	D6	900 X 2100	-	2100
9	W	2000 X 1300	800	2100
10	W1	1800 X 1300	800	2100
11	W2	1500 X 1300	800	2100
12	SW1	1800 X 1300	-	ABOVE MID-LANDING LV1L
13	V	1800 X 600	1500	2100
14	V1	900 X 600	1500	2100
15	JALI	-	1300	1500


FR- FIRE ESCAPE STAIRCASE FIRE PROOF DOOR  
FW- FRONT ELEVATION WINDOW UPPER & LOWER PART  
FIXED, MIDDLE OPENING FROM 800 TO 2100 mm.

Director of School Education  
Chennai-600 006.

FIFTH FLOOR PLAN

SCALE 1: 100 DATE 23.03.18

DEALT: ALAGU & VAISHNAVI JOB NO DRG NO  
A-4763 6

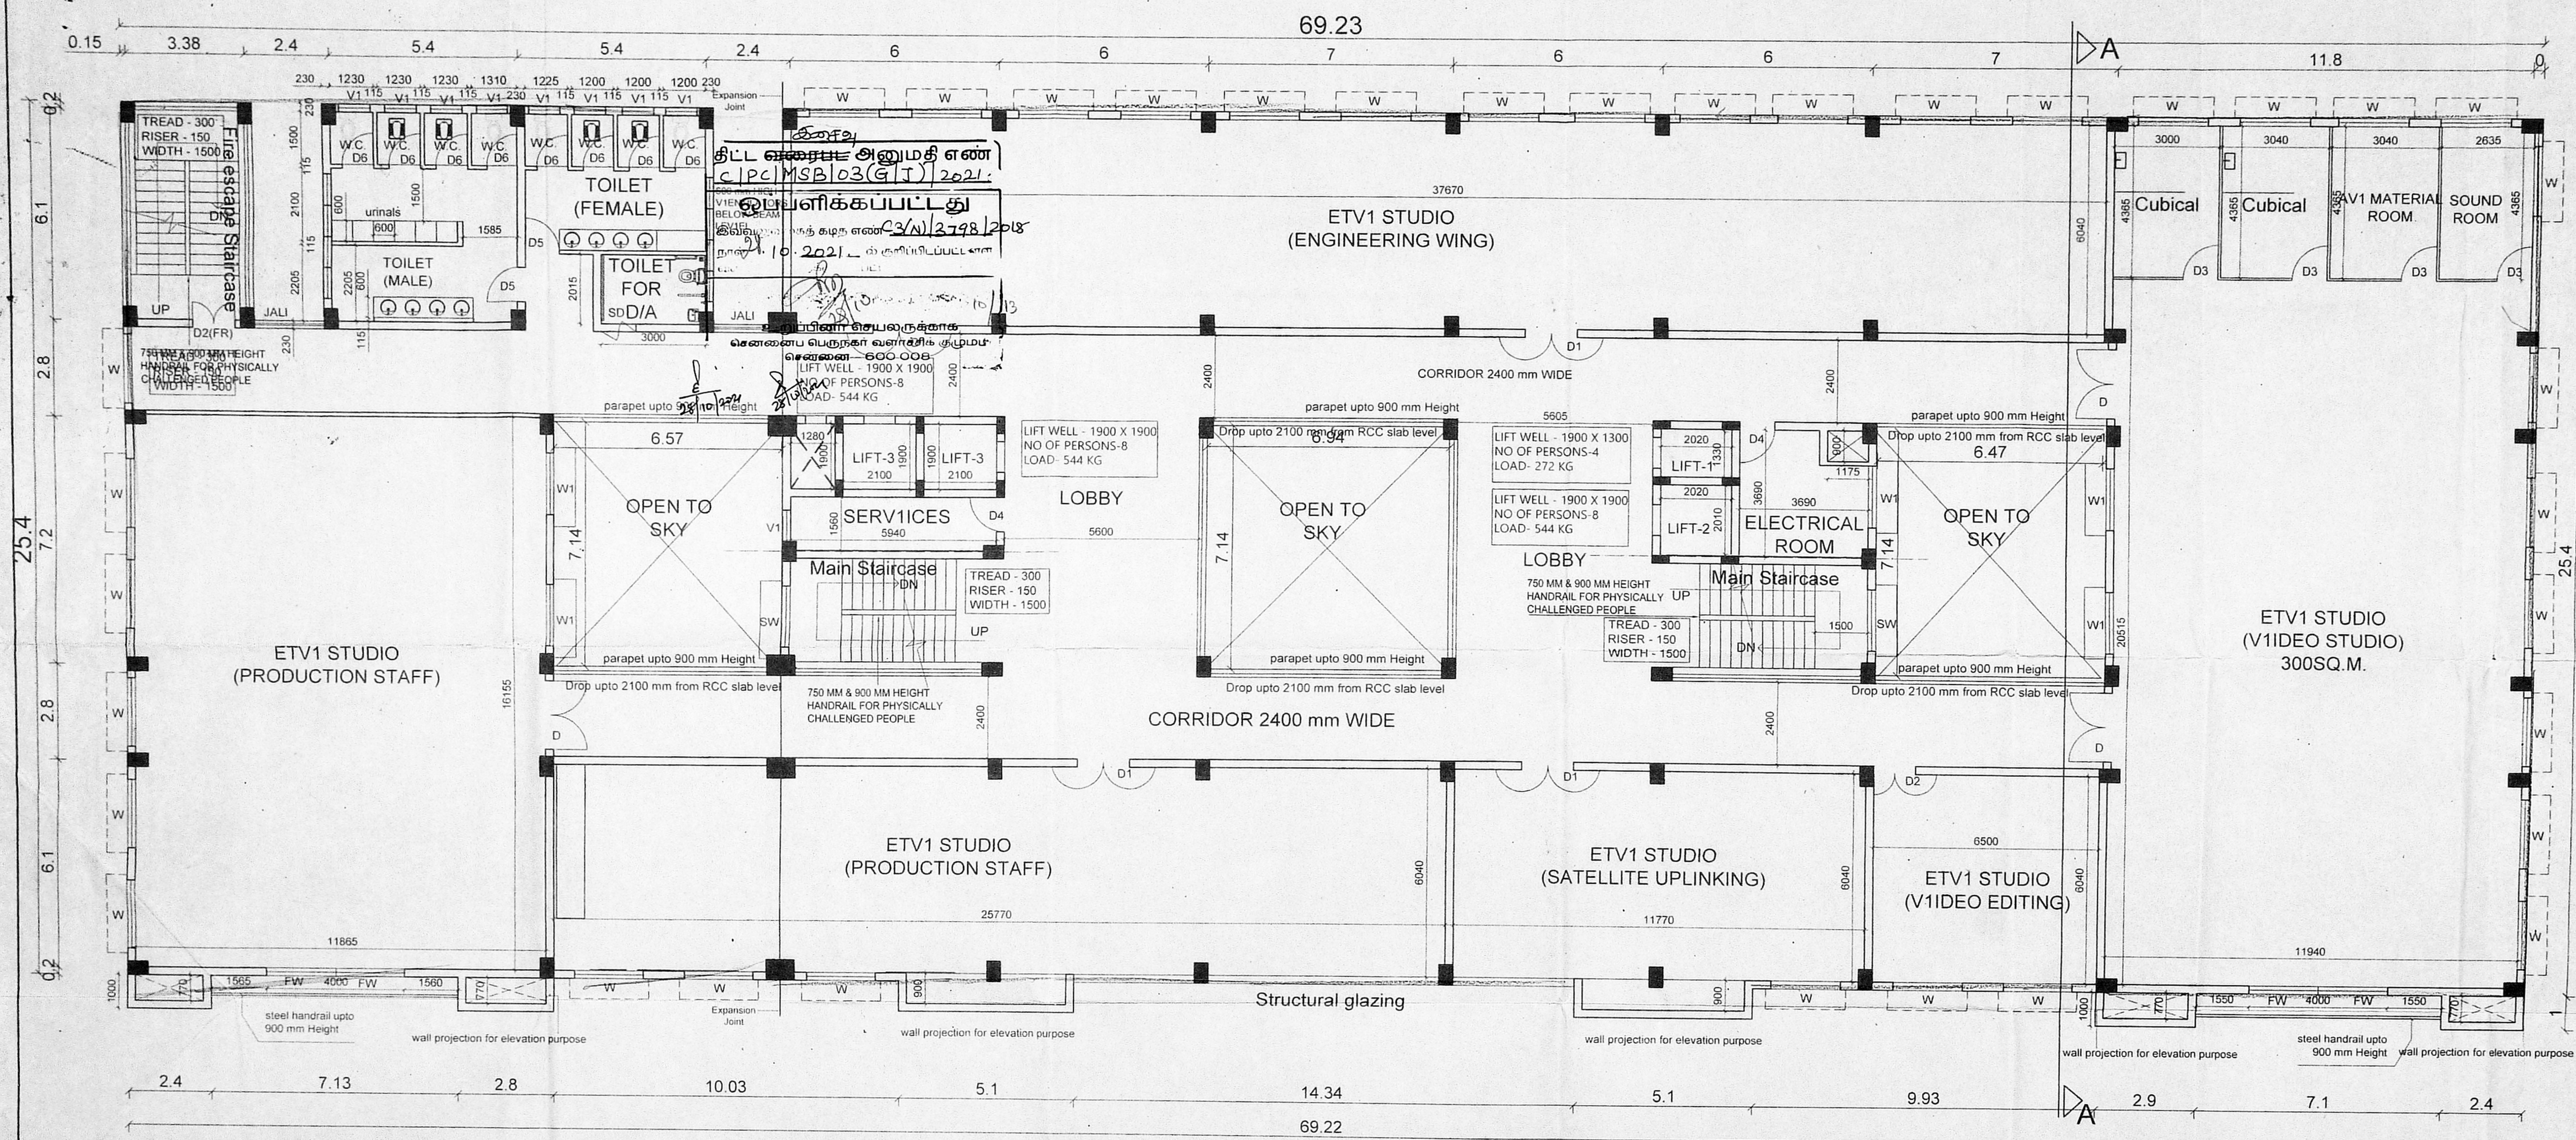

Executive Engineer, P.W.D.,  
Buildings Construction Division-1  
Chennai-600 005

FIFTH FLOOR PLAN  
[SCERT]



செ.பெ. வ. கு. (பி) எண்.  
ந.எண். (3/11) 3798/2018  
உதவியாளர்  
காரநாயகர்

LEGEND  
PROPOSED - [Symbol]  
ROAD - [Symbol]  
BOUNDARY - [Symbol]

PLANNING CLEARANCE FOR THE ADDITIONAL CONSTRUCTION OF STILT FLOOR + 6 FLOORS - "PURATCHI THALAIVAR DR.M.G.R. CENTENARY BUILDING" FOR OFFICE PURPOSE TO THE EXISTING GOVERNMENT BUILDINGS WITHIN THE DPI CAMPUS AT BLOCK NO. 16, R.S. NO. 91/1 OF NUNGAMBAKKAM VILLAGE, GREATER CHENNAI CORPORATION, CHENNAI.


SCHEDULE OF JOINERY:

SL.NO	TYPE	SIZE	SILL	TOP
1	MD	1800 X 2100	-	2100
2	D	2000 X 2100	-	2100
3	D1	1500 X 2100	-	2100
4	D2	1200 X 2100	-	2100
5	D3	1000 X 2100	-	2100
6	D4	1000 X 2100	-	2100
7	D5	1000 X 2100	-	2100
8	D6	900 X 2100	-	2100
9	W	2000 X 1300	800	2100
10	W1	1800 X 1300	800	2100
11	W2	1500 X 1300	800	2100
12	SW1	1800 X 1300	1500	2100
13	V	1800 X 600	1500	2100
14	V1	900 X 600	1500	2100
15	JALI	-	1300	2100

FR- FIRE ESCAPE STAIRCASE FIRE PROOF DOOR  
FW- FRONT ELEVATION WINDOW UPPER & LOWER PART  
FIXED, MIDDLE OPENING FROM 800 TO 2100 mm.

Director of School Education  
Chennai-600 005.

அலுவலகப் படி

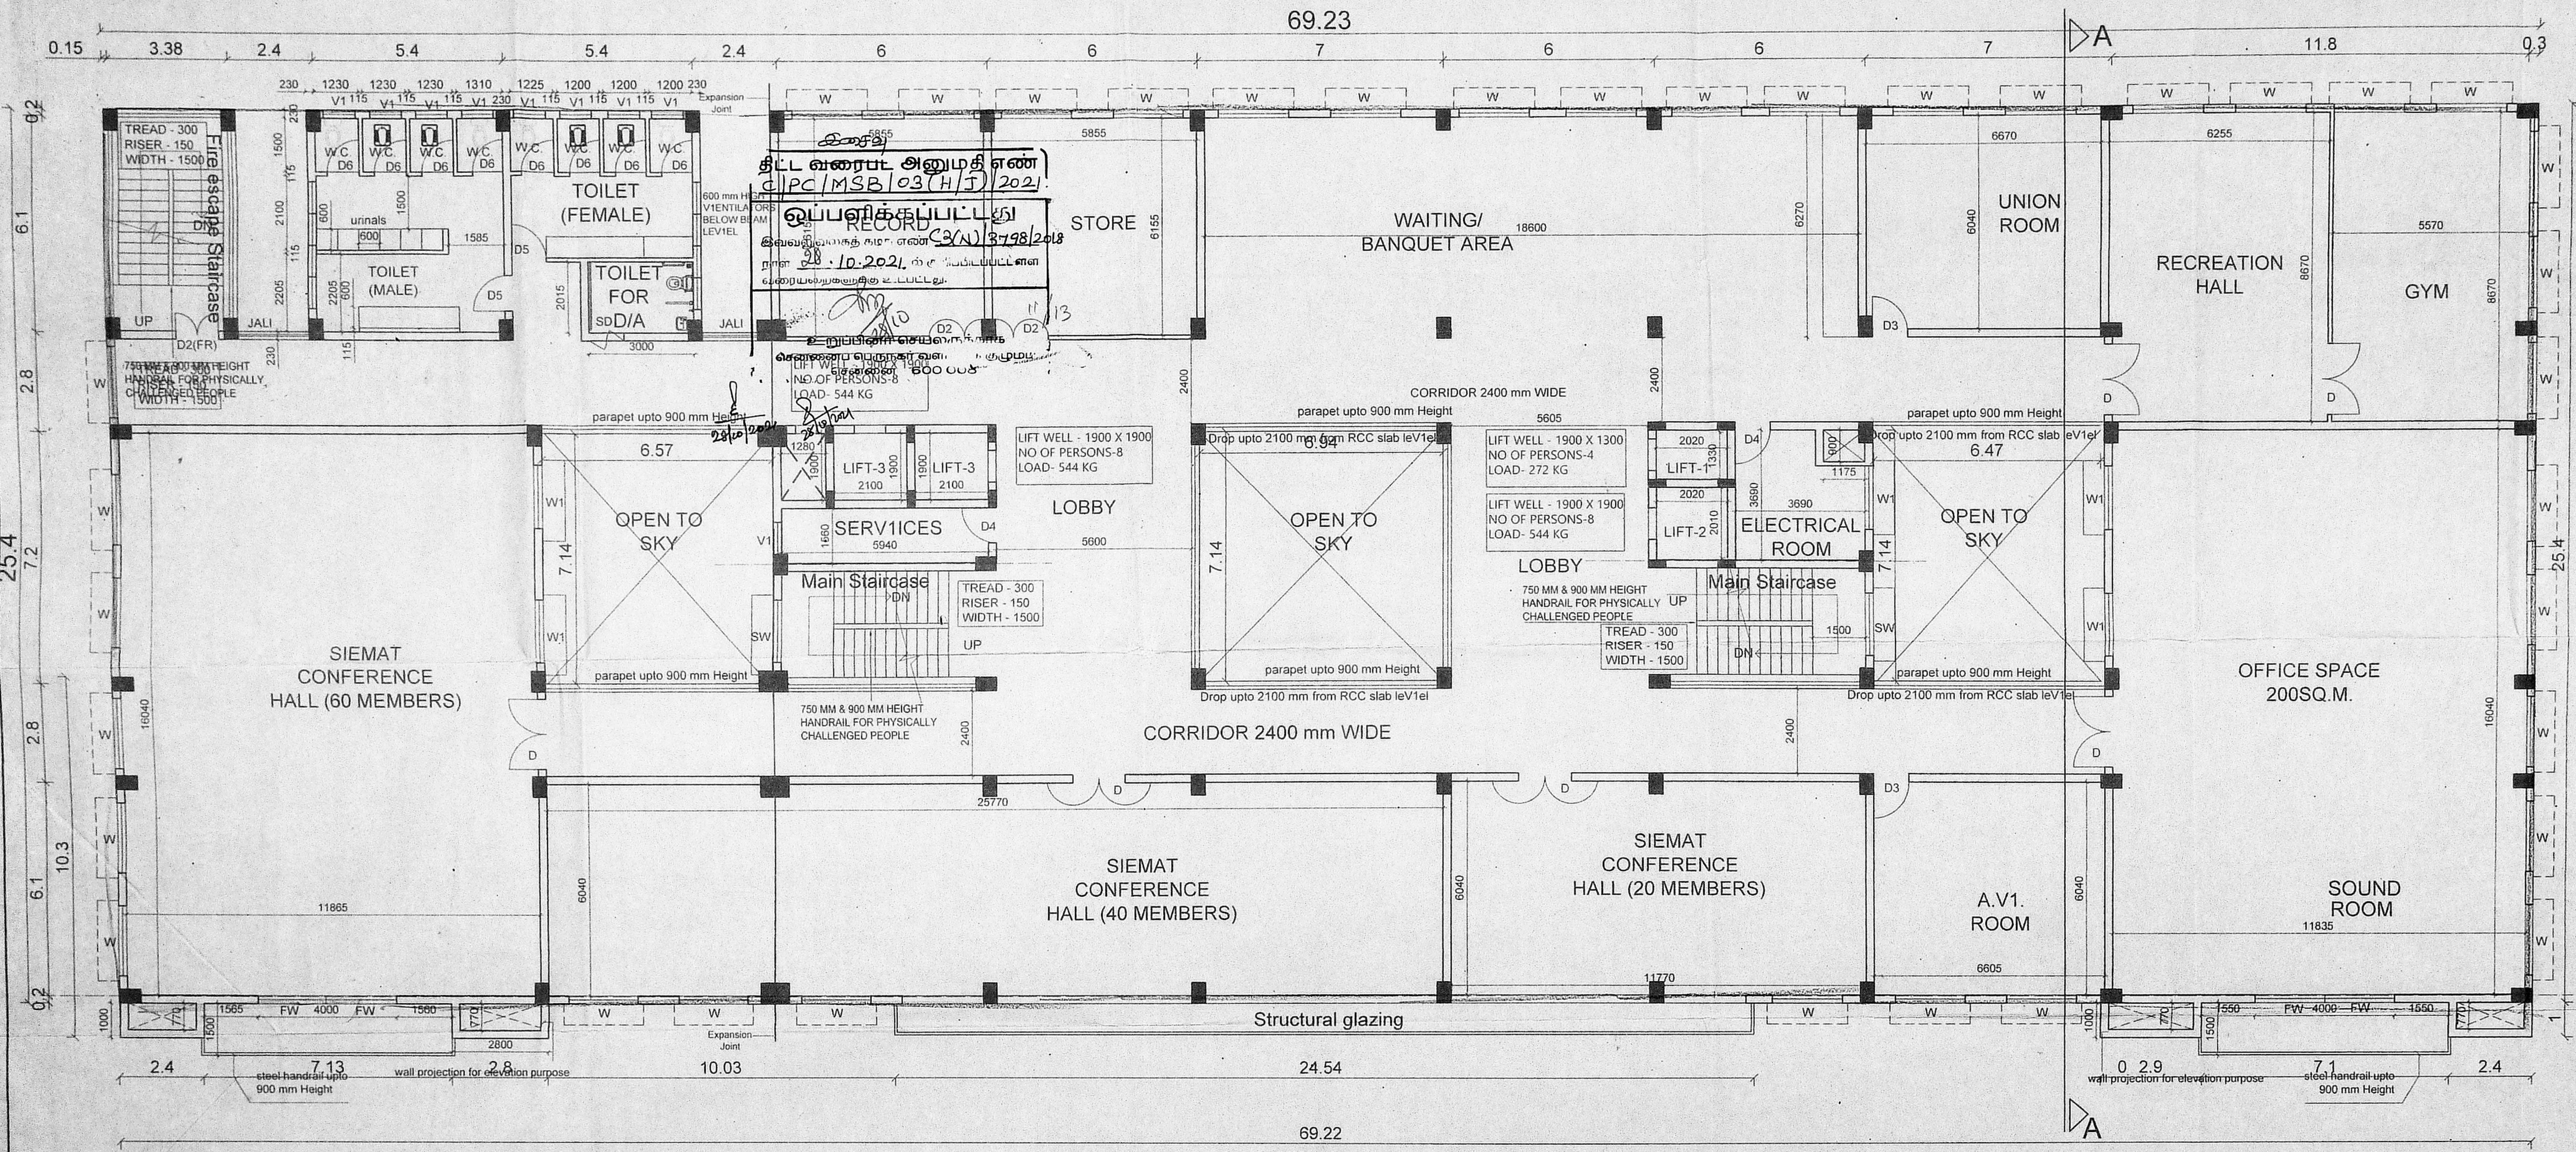

Executive Engineer, P.W.D.,  
Buildings Construction Division-I  
Chennai-600 005

SIXTH FLOOR PLAN  
[SCERT]

SIXTH FLOOR PLAN

SCALE 1: 100	DATE 23.03.18
DEALT: ALAGU & VAISHNAVI	JOB NO DRG NO
CHECKED:	A- 4763 7



அலுவலகப் படி

SHEET NO 9/10

PUBLIC WORKS DEPARTMENT

சென்னை மாநகராட்சி  
நாள் 20.11.2020

பெ.பெ.வ.கு.(பி) எண்.....  
ந.எண். (பெ.பெ.) 5798/2020  
உதவியாளர்.....

கட்டுமானம்  
LEGEND  
PROPOSED  
ROAD  
BOUNDARY

PLANNING CLEARANCE FOR THE ADDITIONAL CONSTRUCTION OF STILT FLOOR + 6 FLOORS - "PURATCHI THALAIVAR DR.M.G.R. CENTENARY BUILDING" FOR OFFICE PURPOSE TO THE EXISTING GOVERNMENT BUILDINGS WITHIN THE DPI CAMPUS AT BLOCK NO. 16, R.S. NO. 91/1 OF NUNGAMBAKKAM VILLAGE, GREATER CHENNAI CORPORATION, CHENNAI.

SCHEDULE OF JOINERY:


SL. NO	TYPE	SIZE		SILL	TOP
		WIDTH	HEIGHT		
1	MD	1800	2100	-	2100
2	D	2000	2100	-	2100
3	D1	1500	2100	-	2100
4	D2	1200	2100	-	2100
5	D3	1000	2100	-	2100
6	D4	1000	2100	-	2100
7	D5	1000	2100	-	2100
8	D6	900	2100	-	2100
9	W	2000	1300	800	2100
10	W1	1800	1300	800	2100
11	W2	1500	1300	800	2100
12	SW1	1800	1300	-	ABOVE MID-LANDING LV1L
13	V	1800	600	1500	2100
14	V1	900	600	1500	2100
15	JALI	-	1300	1500	2100

FR- FIRE ESCAPE STAIRCASE FIRE PROOF DOOR  
FW- FRONT ELEVATION WINDOW UPPER & LOWER PART  
FIXED, MIDDLE OPENING FROM 800 TO 2100 mm.

Director of School Education  
Chennai-600 008.

TERRACE FLOOR PLAN

SCALE 1: 100  
DATE 23.03.18  
DEALT: ALAGU & VAISHNAVI  
JOB NO A-4763  
DRG NO 8

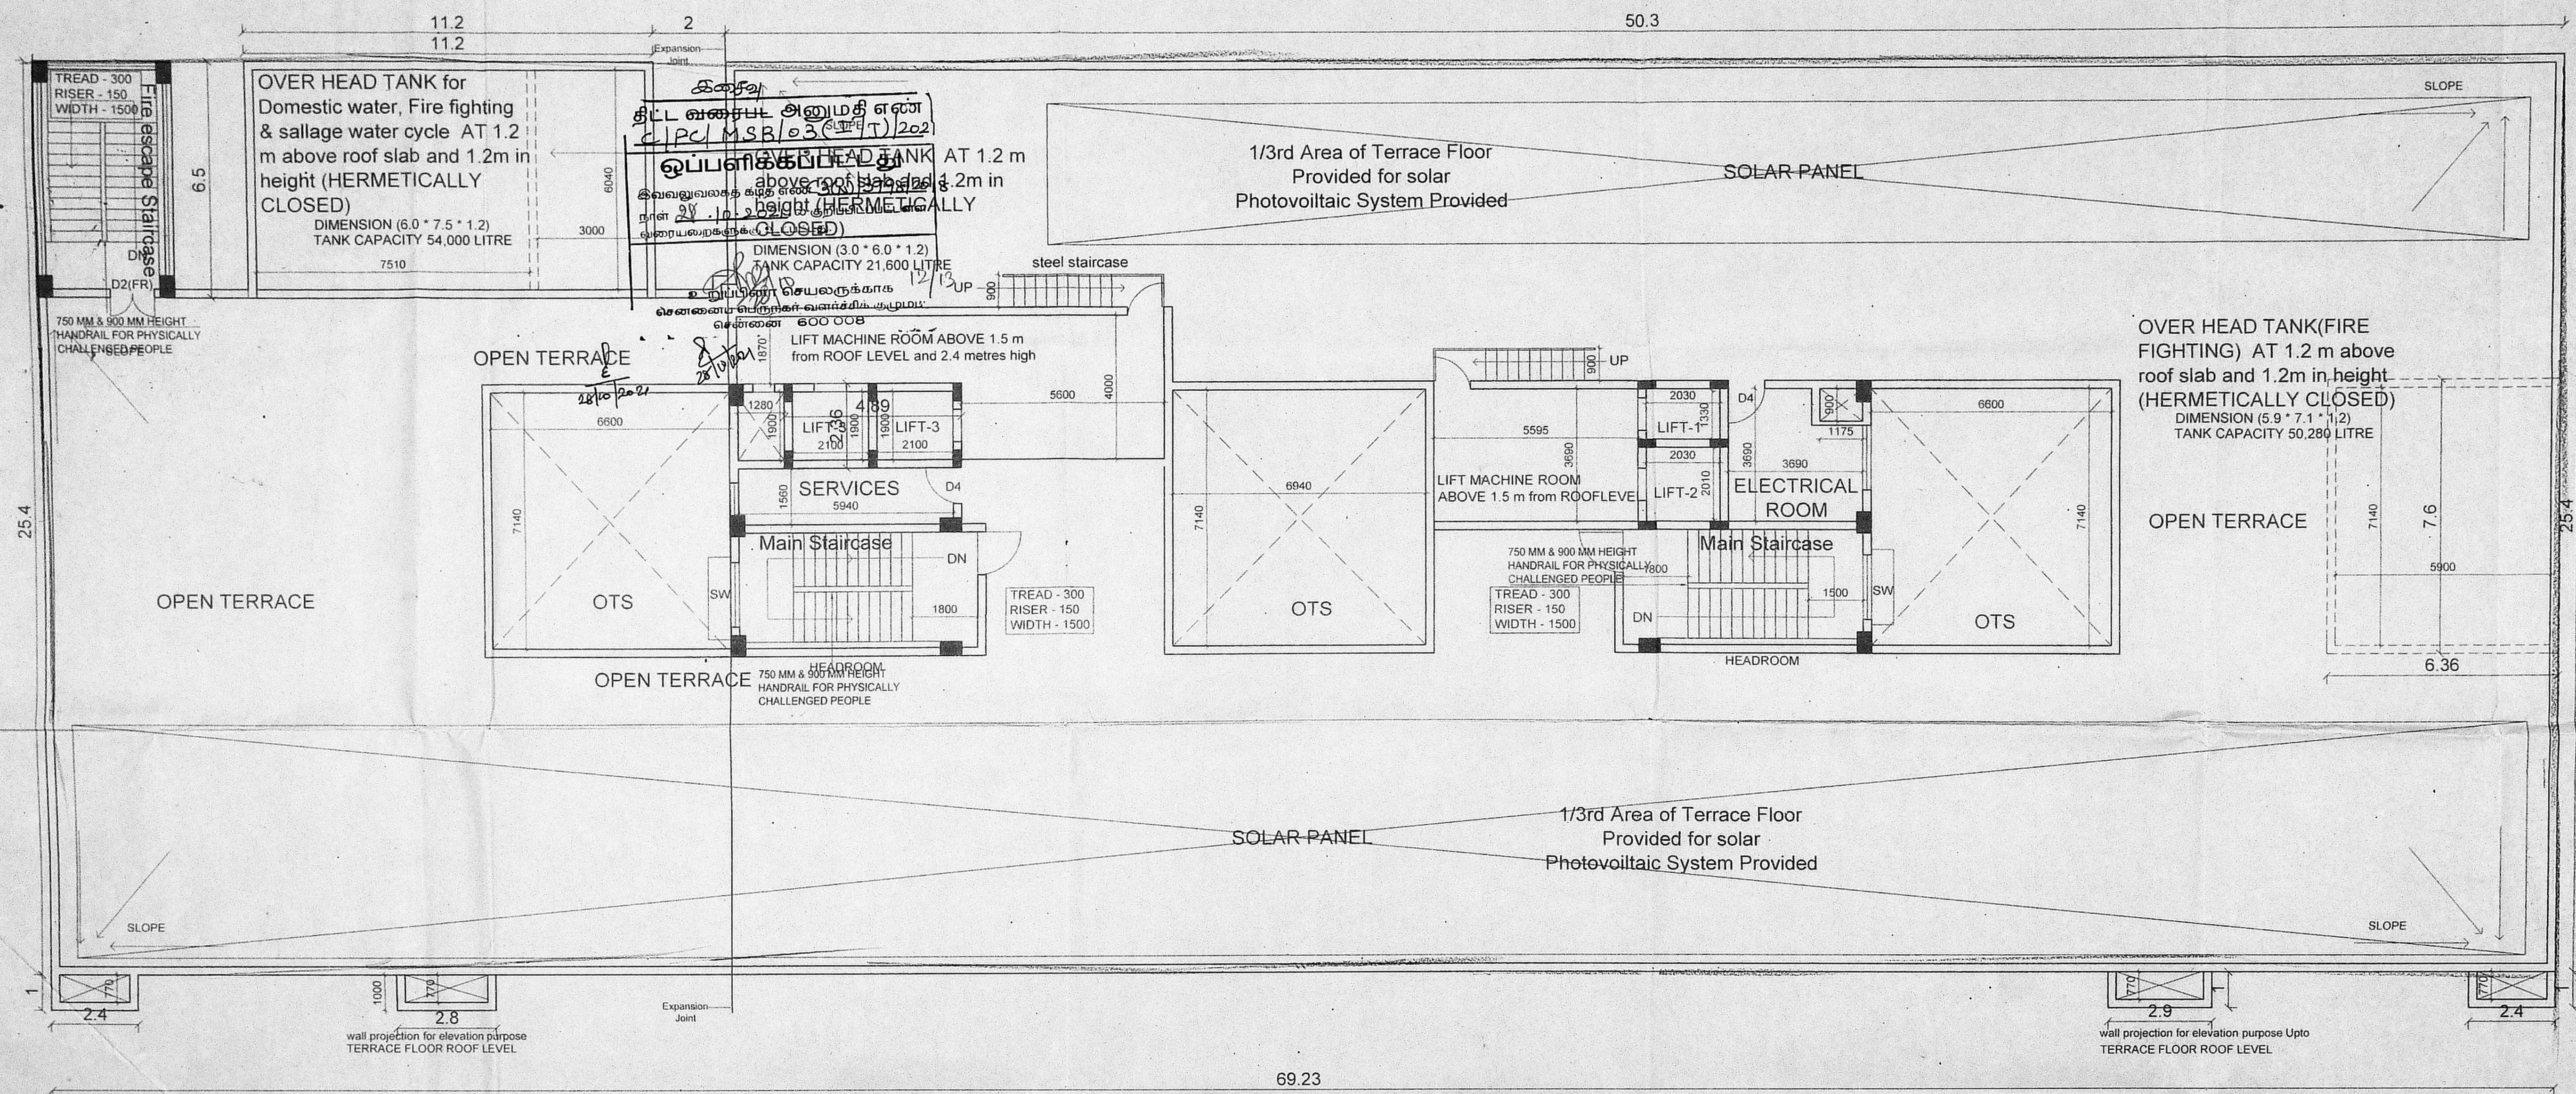

TERRACE FLOOR PLAN

Executive Engineer, P.W.D.,  
Buildings Construction Division-I  
Chennai-600 008




LEGEND  
 சி.பி.வ.சு. வரைபடம்  
 பி.பி.வ.சு. வரைபடம்  
 ரெ.வ.வ.சு. வரைபடம்  
 பி.பி.வ.சு. வரைபடம்

PLANNING CLEARANCE FOR THE ADDITIONAL CONSTRUCTION OF STILT FLOOR 1 & 6 FLOORS - THIRUVARUR TALUKAR DR.M.C.R. CENTENARY BUILDING FOR OFFICE PURPOSE TO THE EXISTING GOVERNMENT BUILDINGS WITHIN THE DPI CAMPUS AT BLOCK NO. 16, R.S. NO. 91/1 OF NUNGAMBAKKAM VILLAGE, GREATER CHENNAI CORPORATION, CHENNAI.

Director of School Education  
 Chennai-600 098.


அலுவலகப் படி

திட்ட வரைபட அனுமதி ஏண்  
 21PCMSB/03(TIT)/202  
 உறுப்பினர் செயலகம்  
 சென்னை-600 005

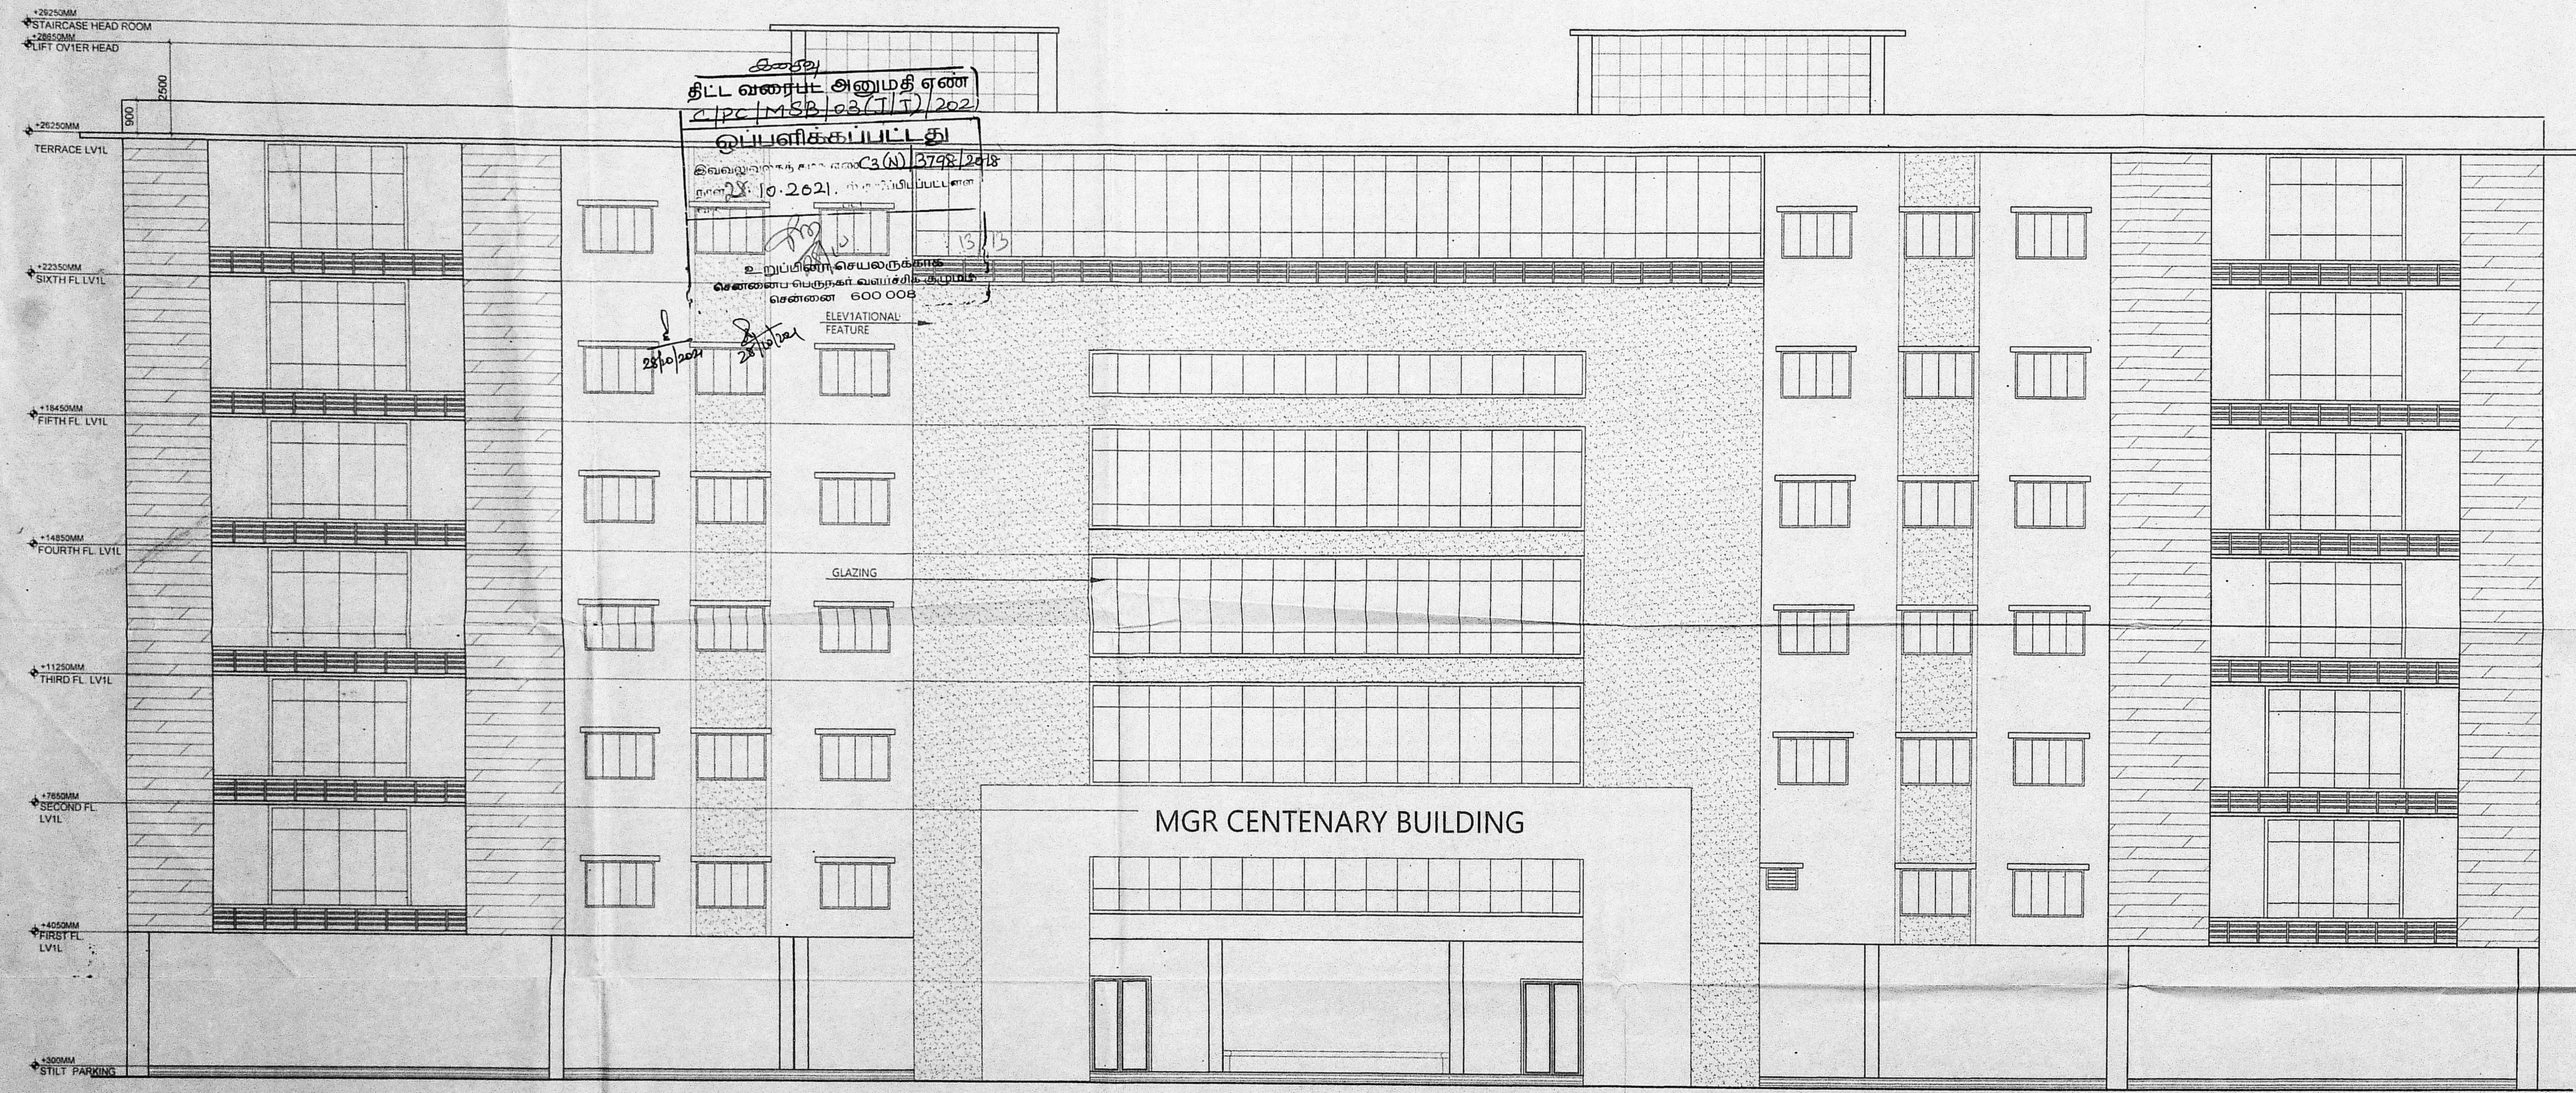

FRONT ELEVATION

Executive Engineer, P.W.D.,  
 Buildings Construction Division-1  
 Chennai-600 005

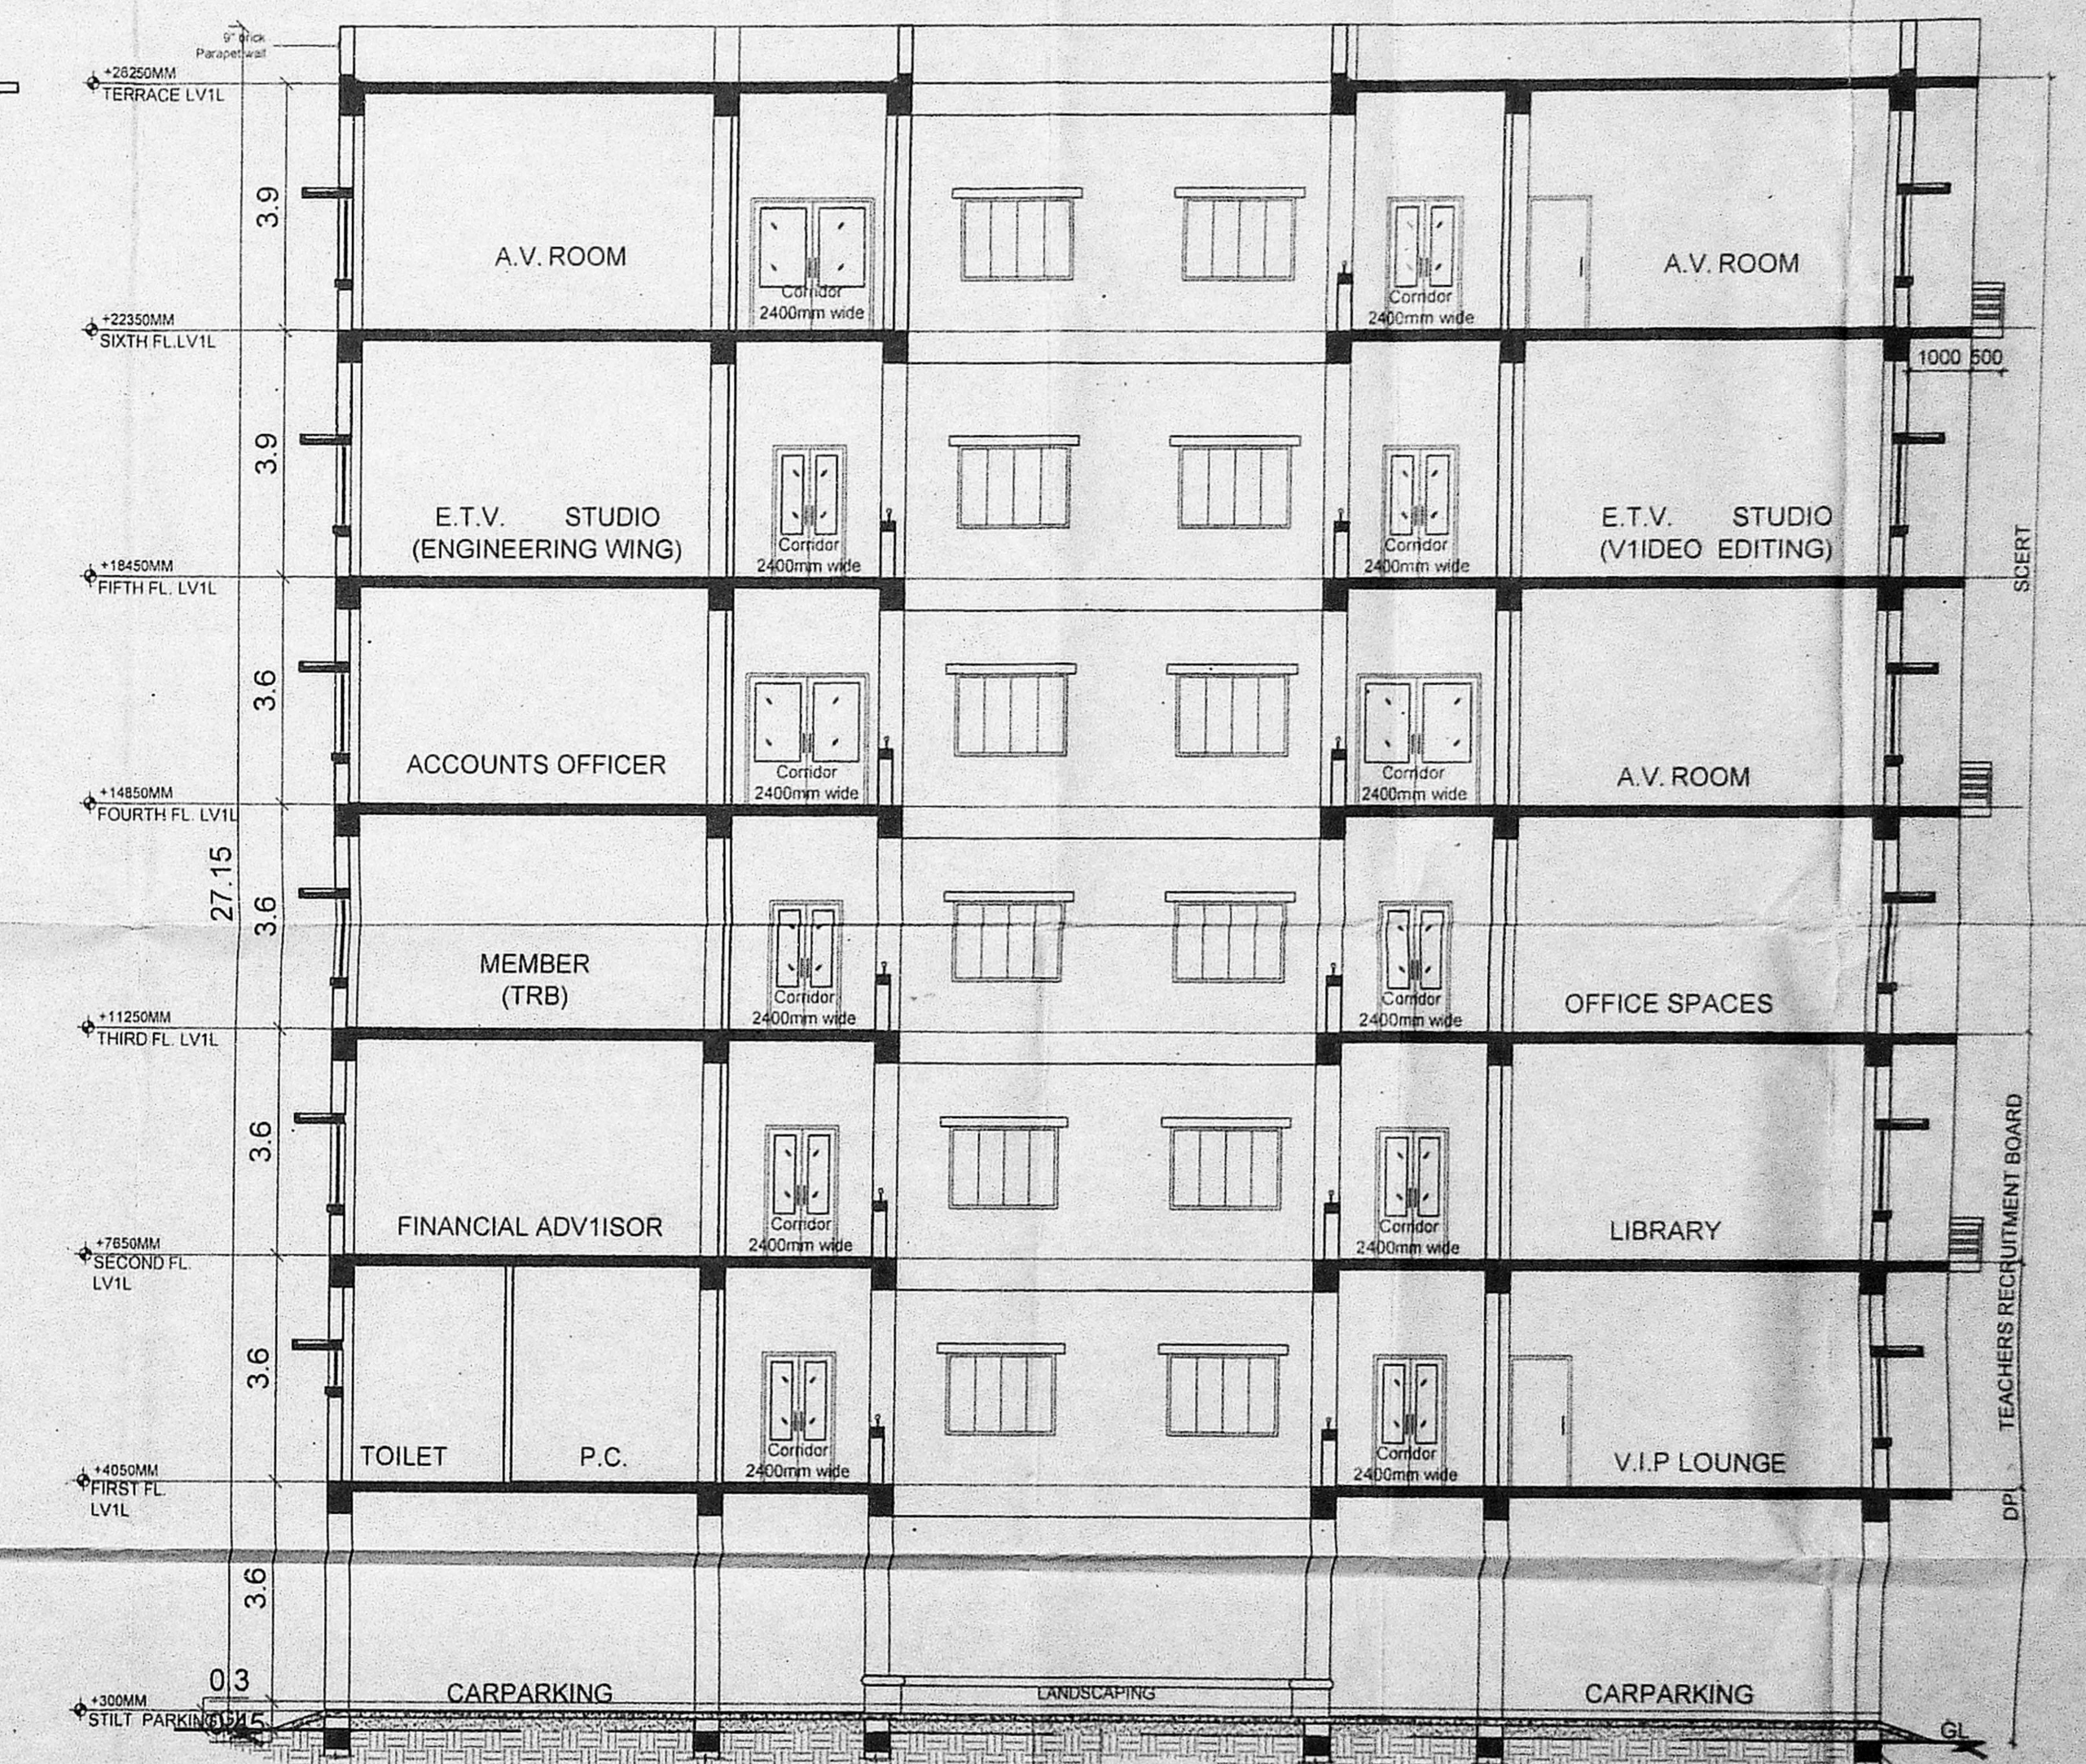

SECTION AA

SCALE 1: 100	DATE 23.03.18
DEALT: ALAGU & VAISHNAVI	JOB NO DRG NO
CHECKED:	A-4763 9
SECTION & ELEVATION	