




Scientifically closed
Collection Sump For
Sullage Water
1.83x1.52x1.83
5000 lts capacity

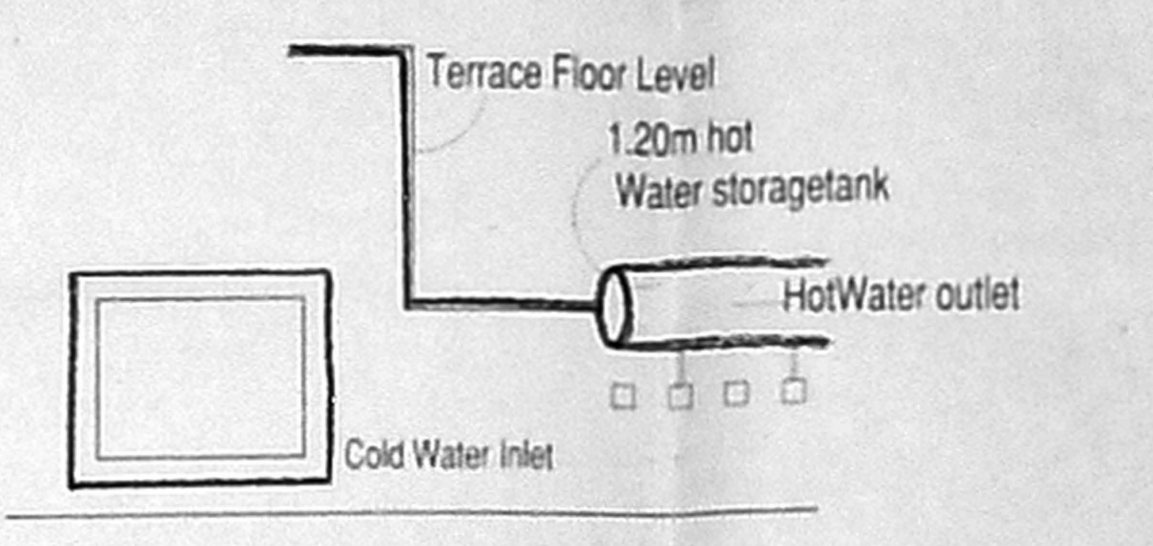


Solar Water Heating Detail

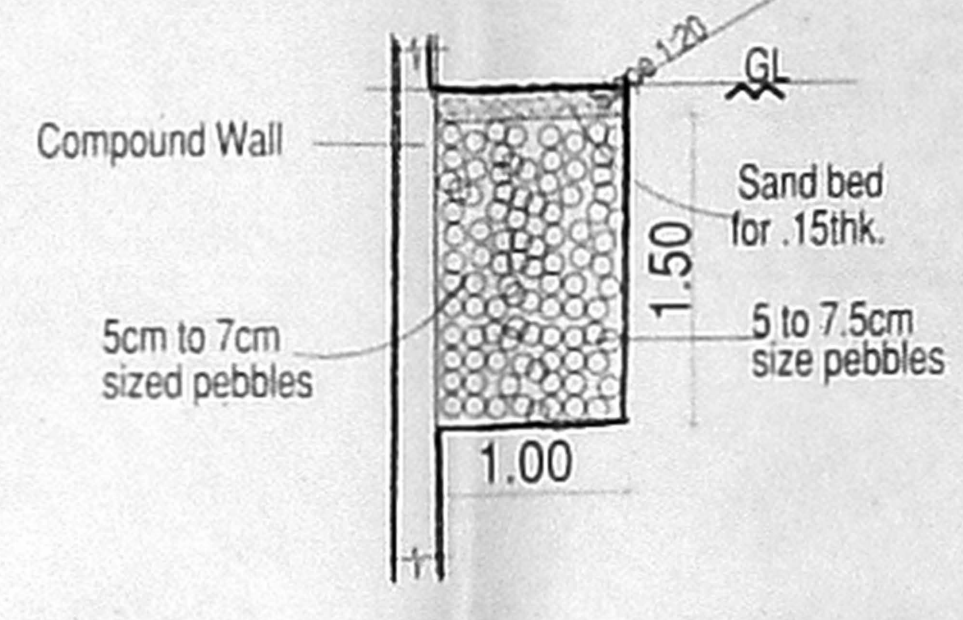

Rain Water Trench Detail

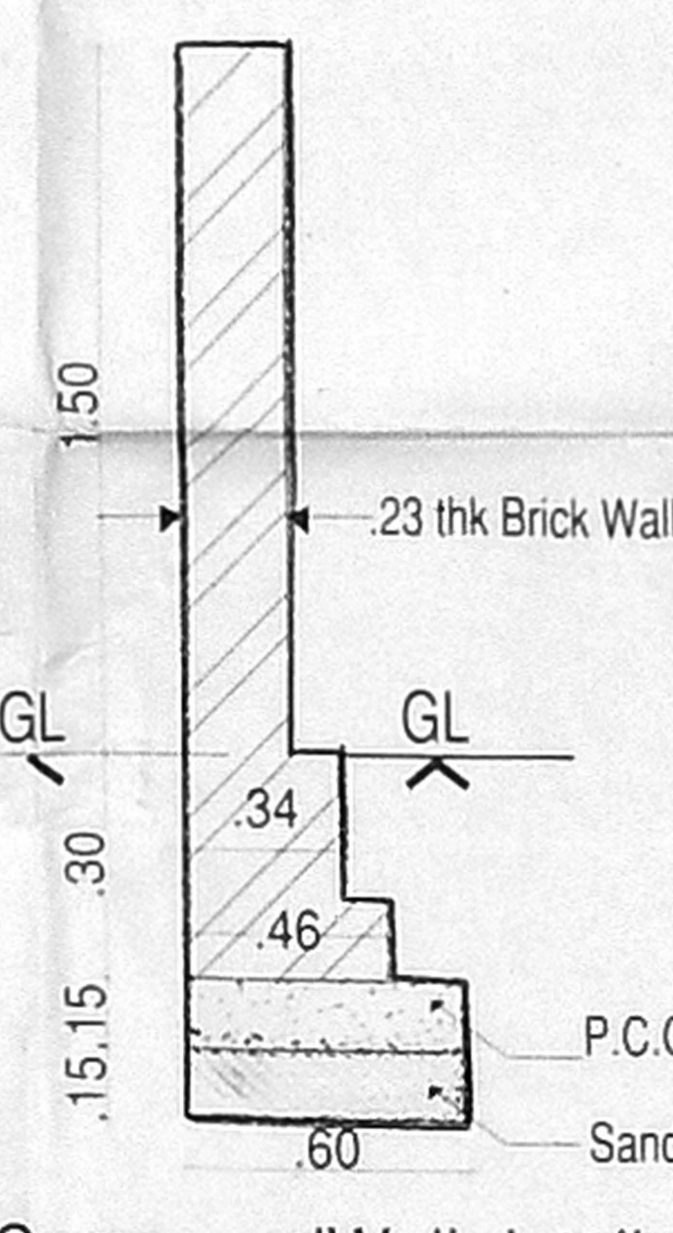


Compound Wall detail

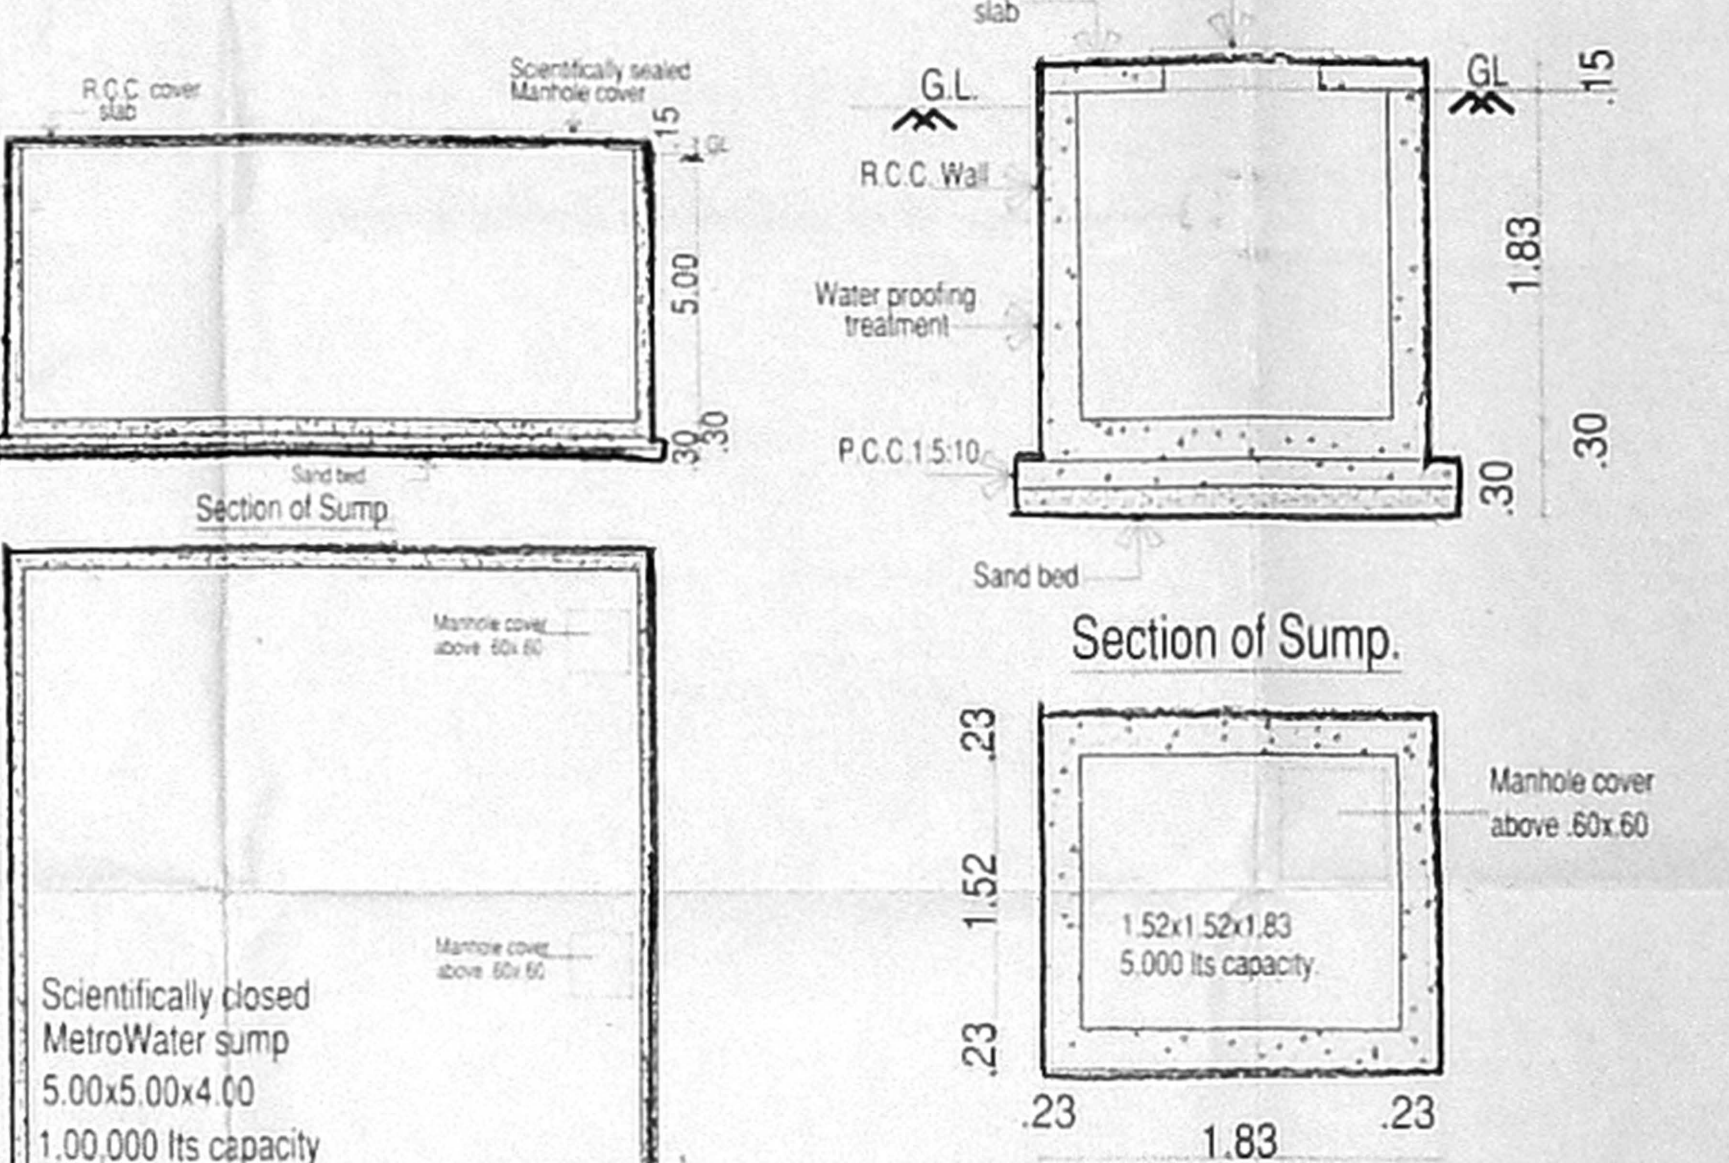


Plan of Sump
Domestic, Sullage & Roof top water sump


OFFICE COPY.

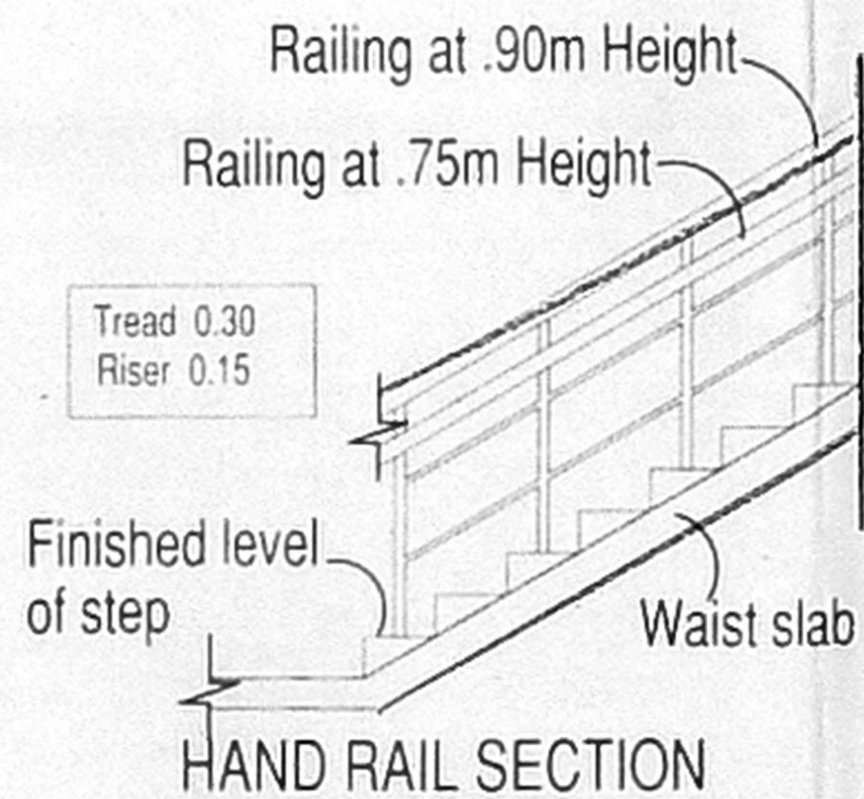

HAND RAIL SECTION

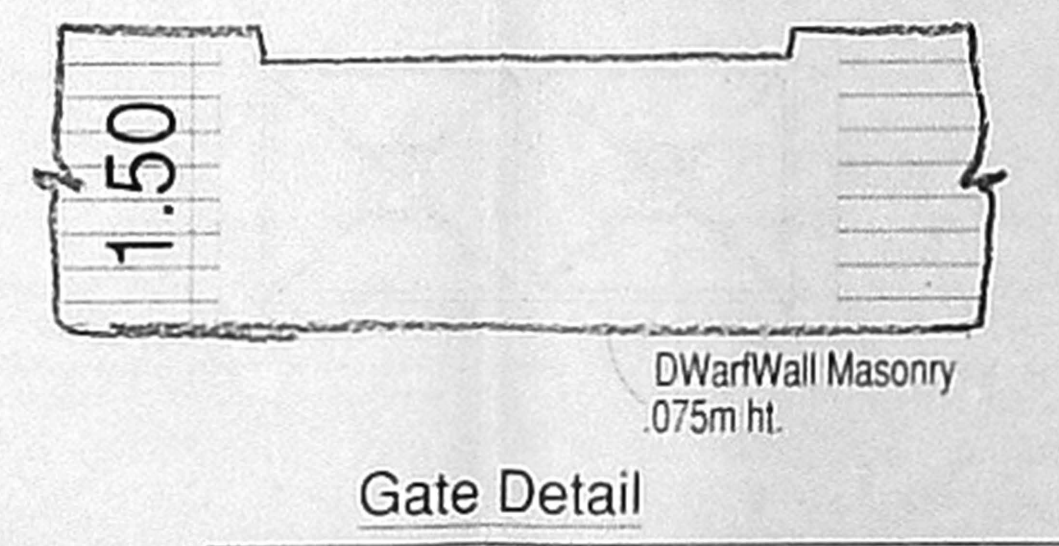

Gate Detail

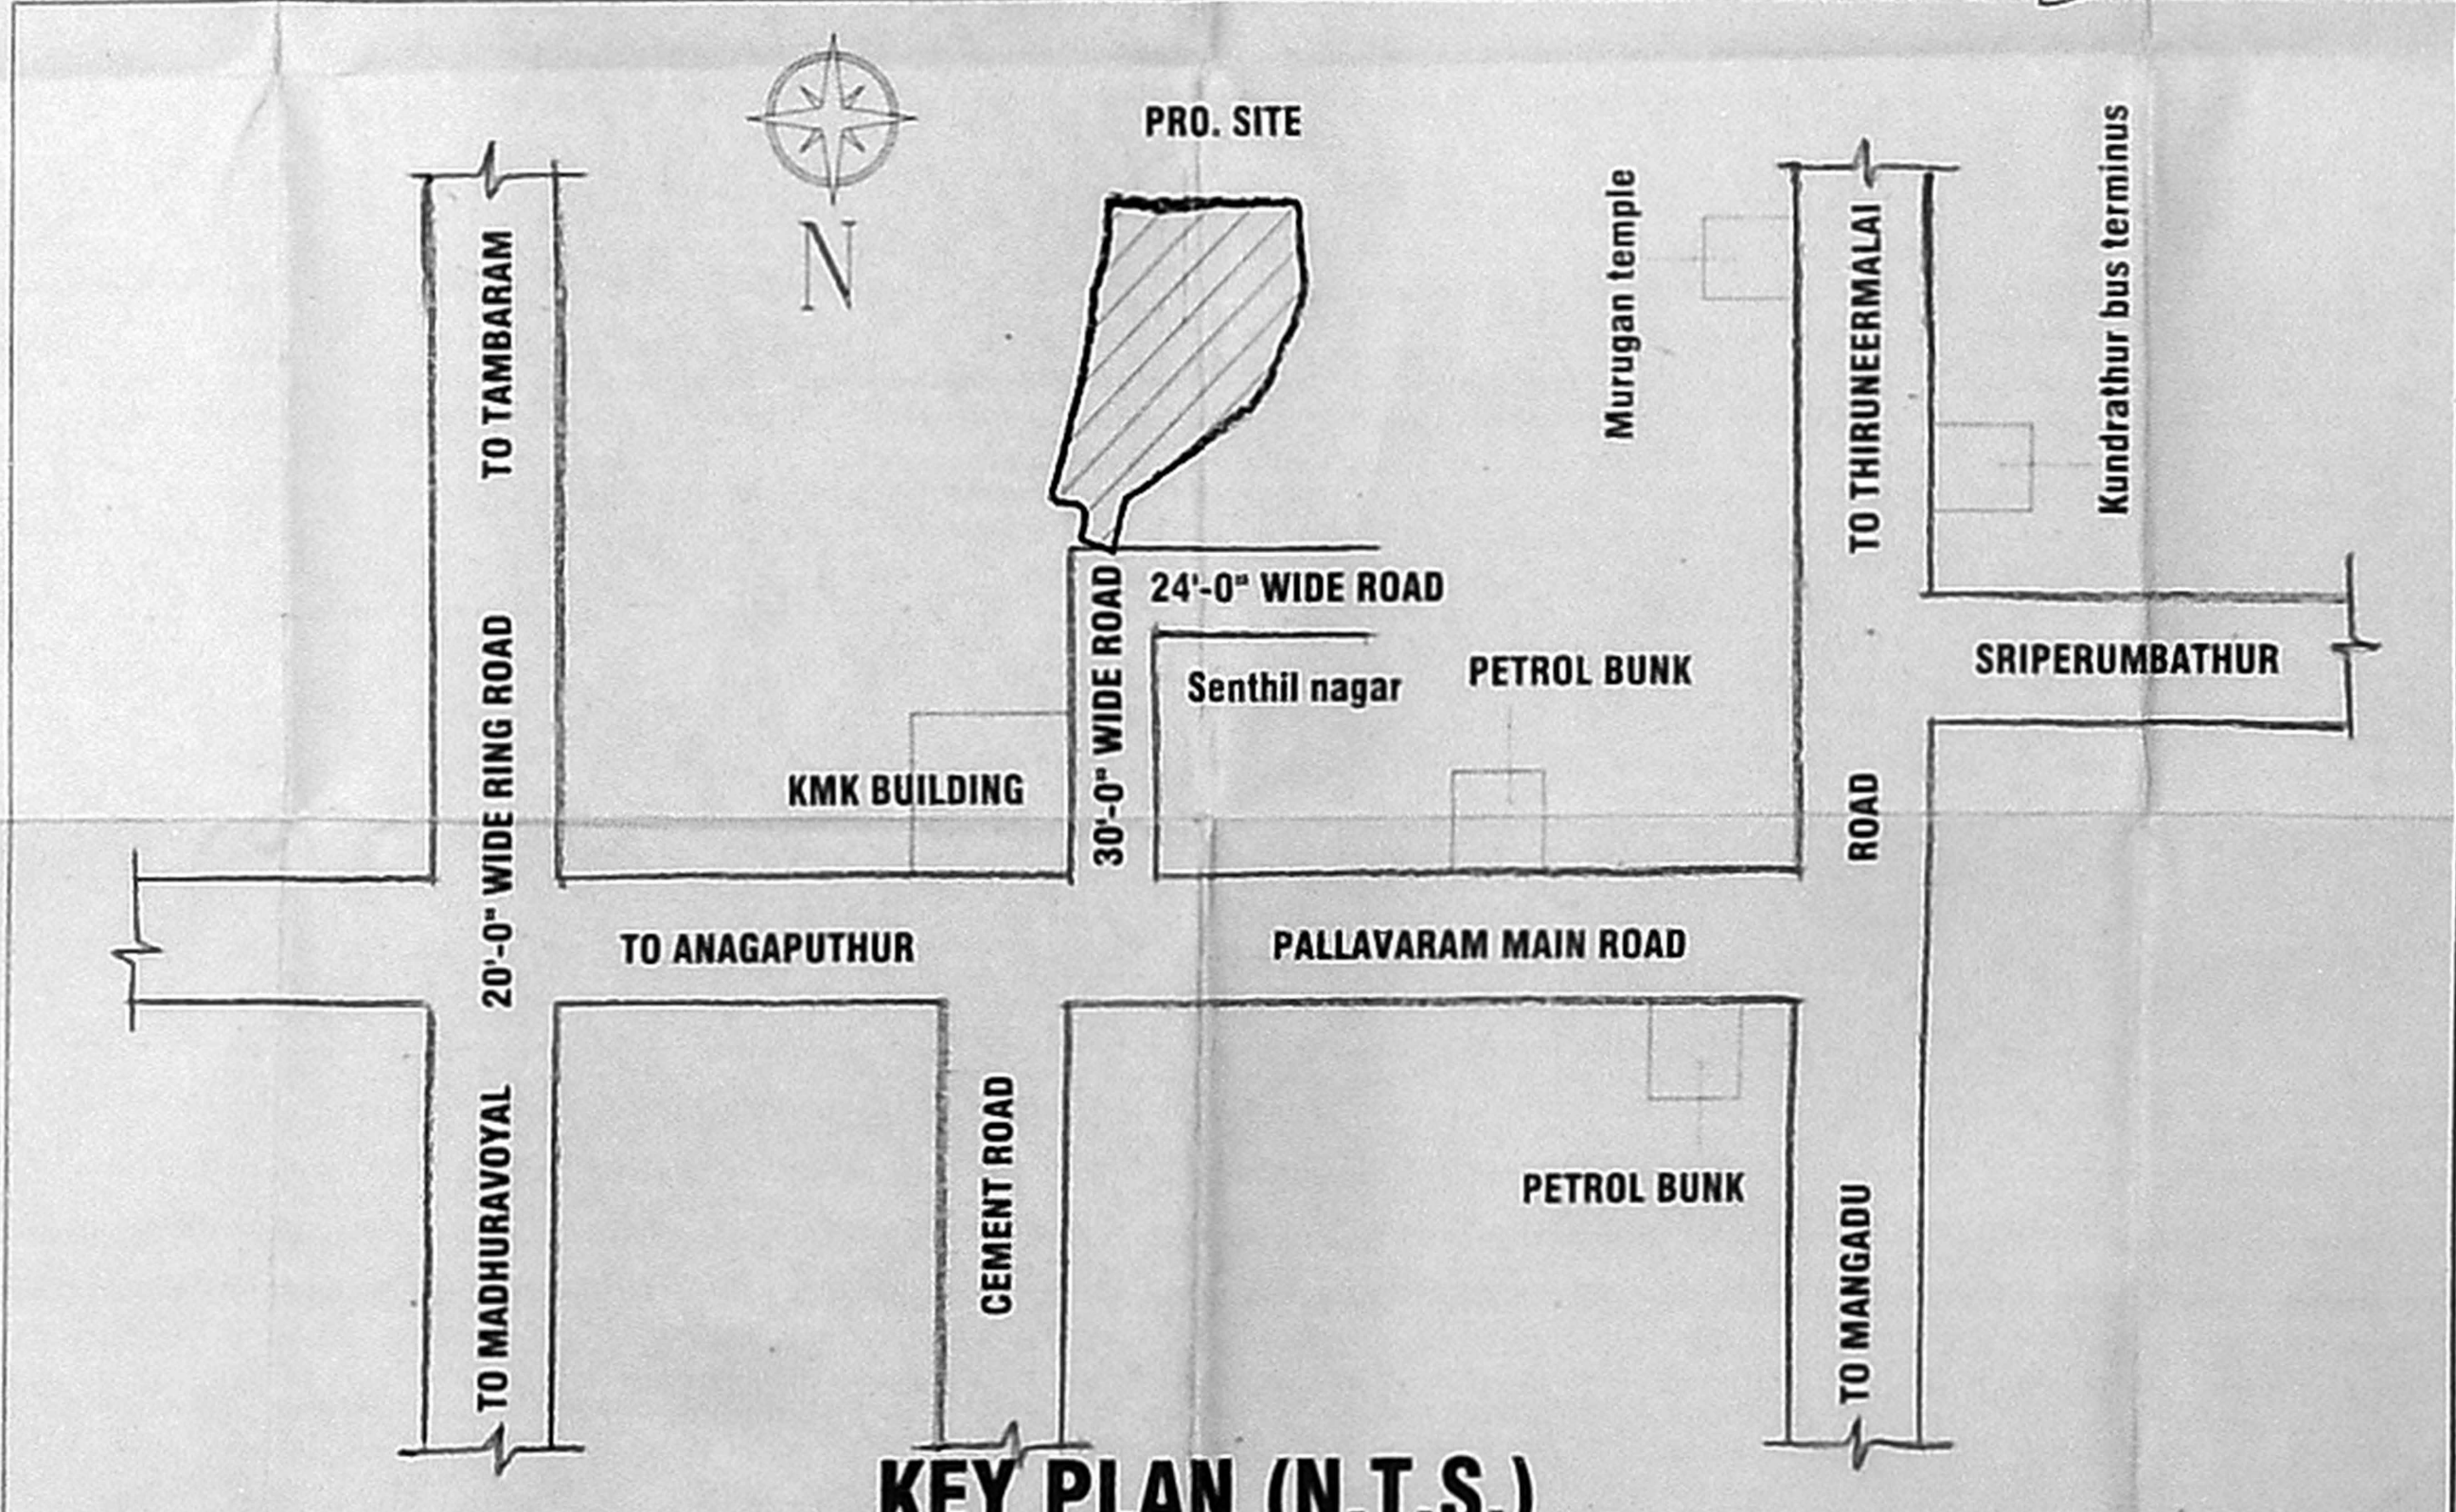

KEY PLAN (N.T.S.)

S.NO	OWNER'S NAME	OWNER'S SIGNATURE
01	NUTAN GUPTA	<i>[Signature]</i>
02	ANIL KUMAR GUPTA	<i>[Signature]</i>
03	A PERUMAL	<i>[Signature]</i>
04	A MURALI	<i>[Signature]</i>
05	M.BASKARAN	<i>[Signature]</i>
06	J.S.SRIKUMAR	<i>[Signature]</i>
07	N.V.NAGALAKSHMI	<i>[Signature]</i>
08	S.MOHAMMED IDRIS	<i>[Signature]</i>
09	A.RAMESH	<i>[Signature]</i>
10	M.SRINIVASAN	<i>[Signature]</i>
11	V.BALAGOPAL	<i>[Signature]</i>
12	B.RANJITH KUMAR PRUSTY	<i>[Signature]</i>
13	A.VAITHIANATHAN	<i>[Signature]</i>
14	M.SENTHIL KUMAR	<i>[Signature]</i>
15	S.NANCY DIANA	<i>[Signature]</i>
16	A.M.JAVEED HASAN MOHAMED	<i>[Signature]</i>
17	T.V.SHYAM SUNDAR	<i>[Signature]</i>
18	R.SUGUMAR	<i>[Signature]</i>
19	C.SENTHIL KUMAR	<i>[Signature]</i>
20	P.GANESH KUMAR	<i>[Signature]</i>
21	S.DAWOOD	<i>[Signature]</i>
22	S.VIVEK SELVAM	<i>[Signature]</i>
23	K.SELVARAJ	<i>[Signature]</i>
24	Y.RAJA MOHAMED	<i>[Signature]</i>
25	ISHWARYA GANESH	<i>[Signature]</i>
26	P.SENTHIL KUMAR	<i>[Signature]</i>
27	M.DEVARAJ	<i>[Signature]</i>
28	K.R.GAYATHRI	<i>[Signature]</i>
29	D.S.RAMPRAHBU	<i>[Signature]</i>
30	G.K.THAYAGARAJAN	<i>[Signature]</i>
31	A.SATHYA NARAYANAN	<i>[Signature]</i>
32	G.IMAMUDEEN	<i>[Signature]</i>
33	LASHOK KUMAR	<i>[Signature]</i>
34	B.PRAMLIA RUTH	<i>[Signature]</i>
35	D.GANESH KUMAR	<i>[Signature]</i>
36	M.MARI	<i>[Signature]</i>
37	S.IBRAHIM KALEELULLAH	<i>[Signature]</i>
38	PRABHU MARIMUTHU	<i>[Signature]</i>
39	K.R.ANADAKUMAR	<i>[Signature]</i>
40	M.SRINIVASAN	<i>[Signature]</i>
41	V.JAGADEESWARAN	<i>[Signature]</i>
42	P.VELMURUGAN	<i>[Signature]</i>
43	D.SRIRAM	<i>[Signature]</i>
44	N.BANUMATHY	<i>[Signature]</i>
45	S.ALAGU MADASAMY	<i>[Signature]</i>
46	Dr.K.SATHYANARAYANAN	<i>[Signature]</i>
47	Dr.SRAVANTHIKOORA	<i>[Signature]</i>
48	S.BABU	<i>[Signature]</i>
49	M.AVUDAINAYAGAM	<i>[Signature]</i>
50	K.U.SARAVANAN	<i>[Signature]</i>
51	K.SHAMUGAVEL	<i>[Signature]</i>
52	D.YOGEETHA	<i>[Signature]</i>
53	J.S.DHANASEKAR	<i>[Signature]</i>
54	S.SUNDARAM	<i>[Signature]</i>
55	POORNIMA	<i>[Signature]</i>
56	PRADEEP KUMAR	<i>[Signature]</i>
57	D.YOGEETHA	<i>[Signature]</i>
58	J.S.DHANASEKAR	<i>[Signature]</i>
59	D.VIJAY	<i>[Signature]</i>
60	GAYATHRI	<i>[Signature]</i>
61	RADHIKA	<i>[Signature]</i>
62	D.YOGEETHA	<i>[Signature]</i>
63	J.S.DHANASEKAR	<i>[Signature]</i>
64	VINITHA AGARWAL	<i>[Signature]</i>
65	MITALI AGARWAL	<i>[Signature]</i>
66	ANKIT AGARWAL	<i>[Signature]</i>
67	R.SREEJITH	<i>[Signature]</i>
68	H.VICTORIA	<i>[Signature]</i>
69	GANESH NARAYANAN	<i>[Signature]</i>
70	SADISH NARAYANAN	<i>[Signature]</i>

SITE PLAN
SHEET NO - 1/3
RESIDENTIAL BUILDING WITH 72 DWELLING UNITS
AT PLOT NO:19, SENTHIL NAGAR
KUNDRATHUR, CHENNAI-600 089
S.NO: 67 / 2, 69 / 1 & 2 AS PER DOCUMENT
S.NO: 67 / 18, 69 / 1A1B & 69 / 1A1C AS PER PATT
OF KUNDRATHUR VILLAGE, KANCHIPURAM DISTRICT
SRIPERUMBUDUR TALUK

Planning Permit no: B/Spl. Bldg/ 392 A&B /2012
Date : 25/09/2012 in
Letter no : BC1/2216/2011


SPECIFICATION
1. R.C.C RAFT FOUNDATION.
2. BRICK WORK IN SUPERSTRUCTURE IN C.M. 1:5
ETC. IN C.C. 1:2:4
3. PLASTERING WORK IN C.M. 1:4
4. MOSAIC OR MARBLE FLOORING IN C.M. 1:3
5. TWO COATS OF COLOUR OR WHITE WASH
6. ALL DOORS AND WINDOWS IN TEAKWOOD
7. TWO COATS OF ENAMEL PAINT OVER ONE
COAT OF PRIMER ON WOOD WORK
8. WEATHERING COURSE IN BRICK JELLY
CONCRETE IN C.M. WITH TWO COURSES OF FLAT
TILES LAID TO DETAIL

AREA STATEMENT	SQM
PLOT EXTENT AS PER SITE	- 3079.89
PLOT EXTENT AS PER PATT.A	- 3430.00
PLOT EXTENT AS PER DOC.	- 3437.64

FLOOR	F.S.I	% BALCONY DEDUCTION
STILT FLOOR		
FIRST FLOOR	1401.36	65.46
SECOND FLOOR	1371.52	65.46
THIRD FLOOR	1371.52	65.46
FOURTH FLOOR	1371.52	65.46
TOTAL	5515.92	261.84

F.S.I ACHIEVED = 1.791
CAR PARKING ACHIEVED = 29 NOS
T.W PARKING ACHIEVED = 80 NOS


ALL DIMENSIONS ARE IN METRES
SCALE 1: 100
LEGEND:
PROPOSED SHOWN IN
BOUNDARY SHOWN IN
ROAD SHOWN IN

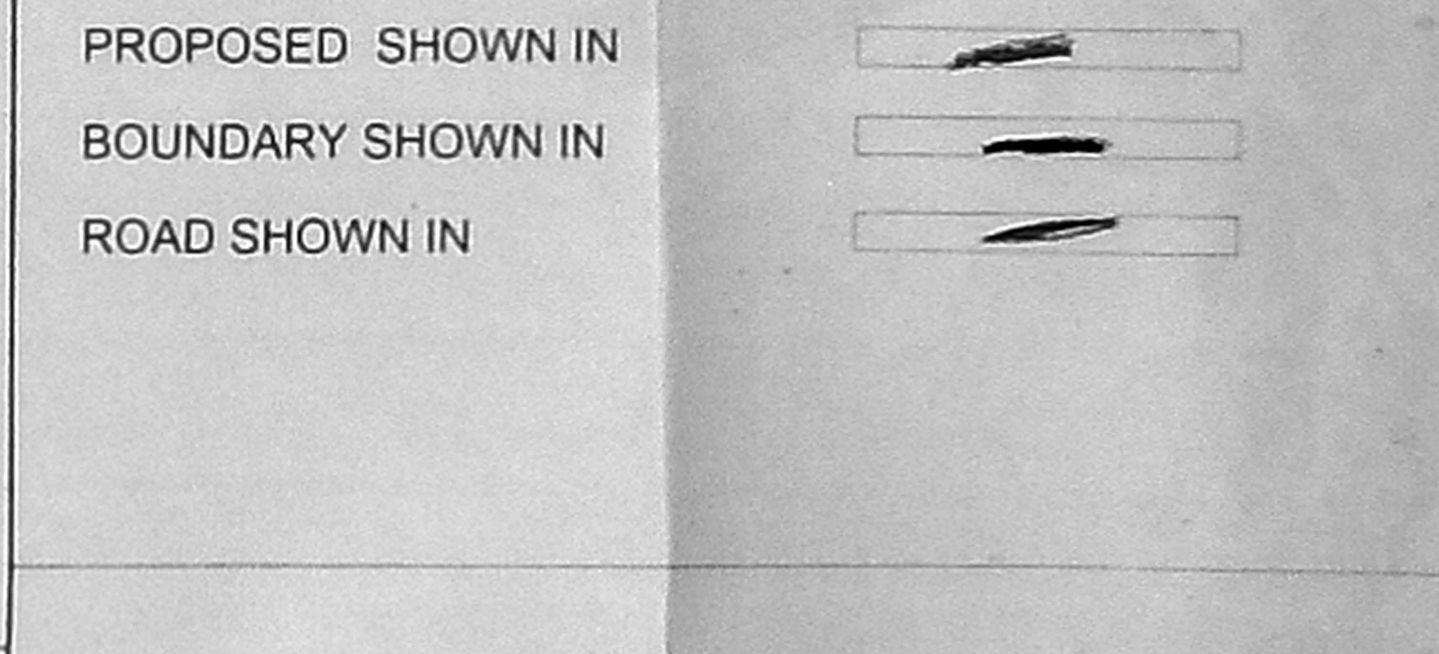


OWNER'S SIGNATURE

LICENSED SURVEYOR SIGNATURE

P.M.L.
P.M.UTTEERAM
Regd No:CCDA/2012/54824
#14/19, Shanmugam Road,
West Tambaram, Chennai-86.
Call: 984116712, 2226422

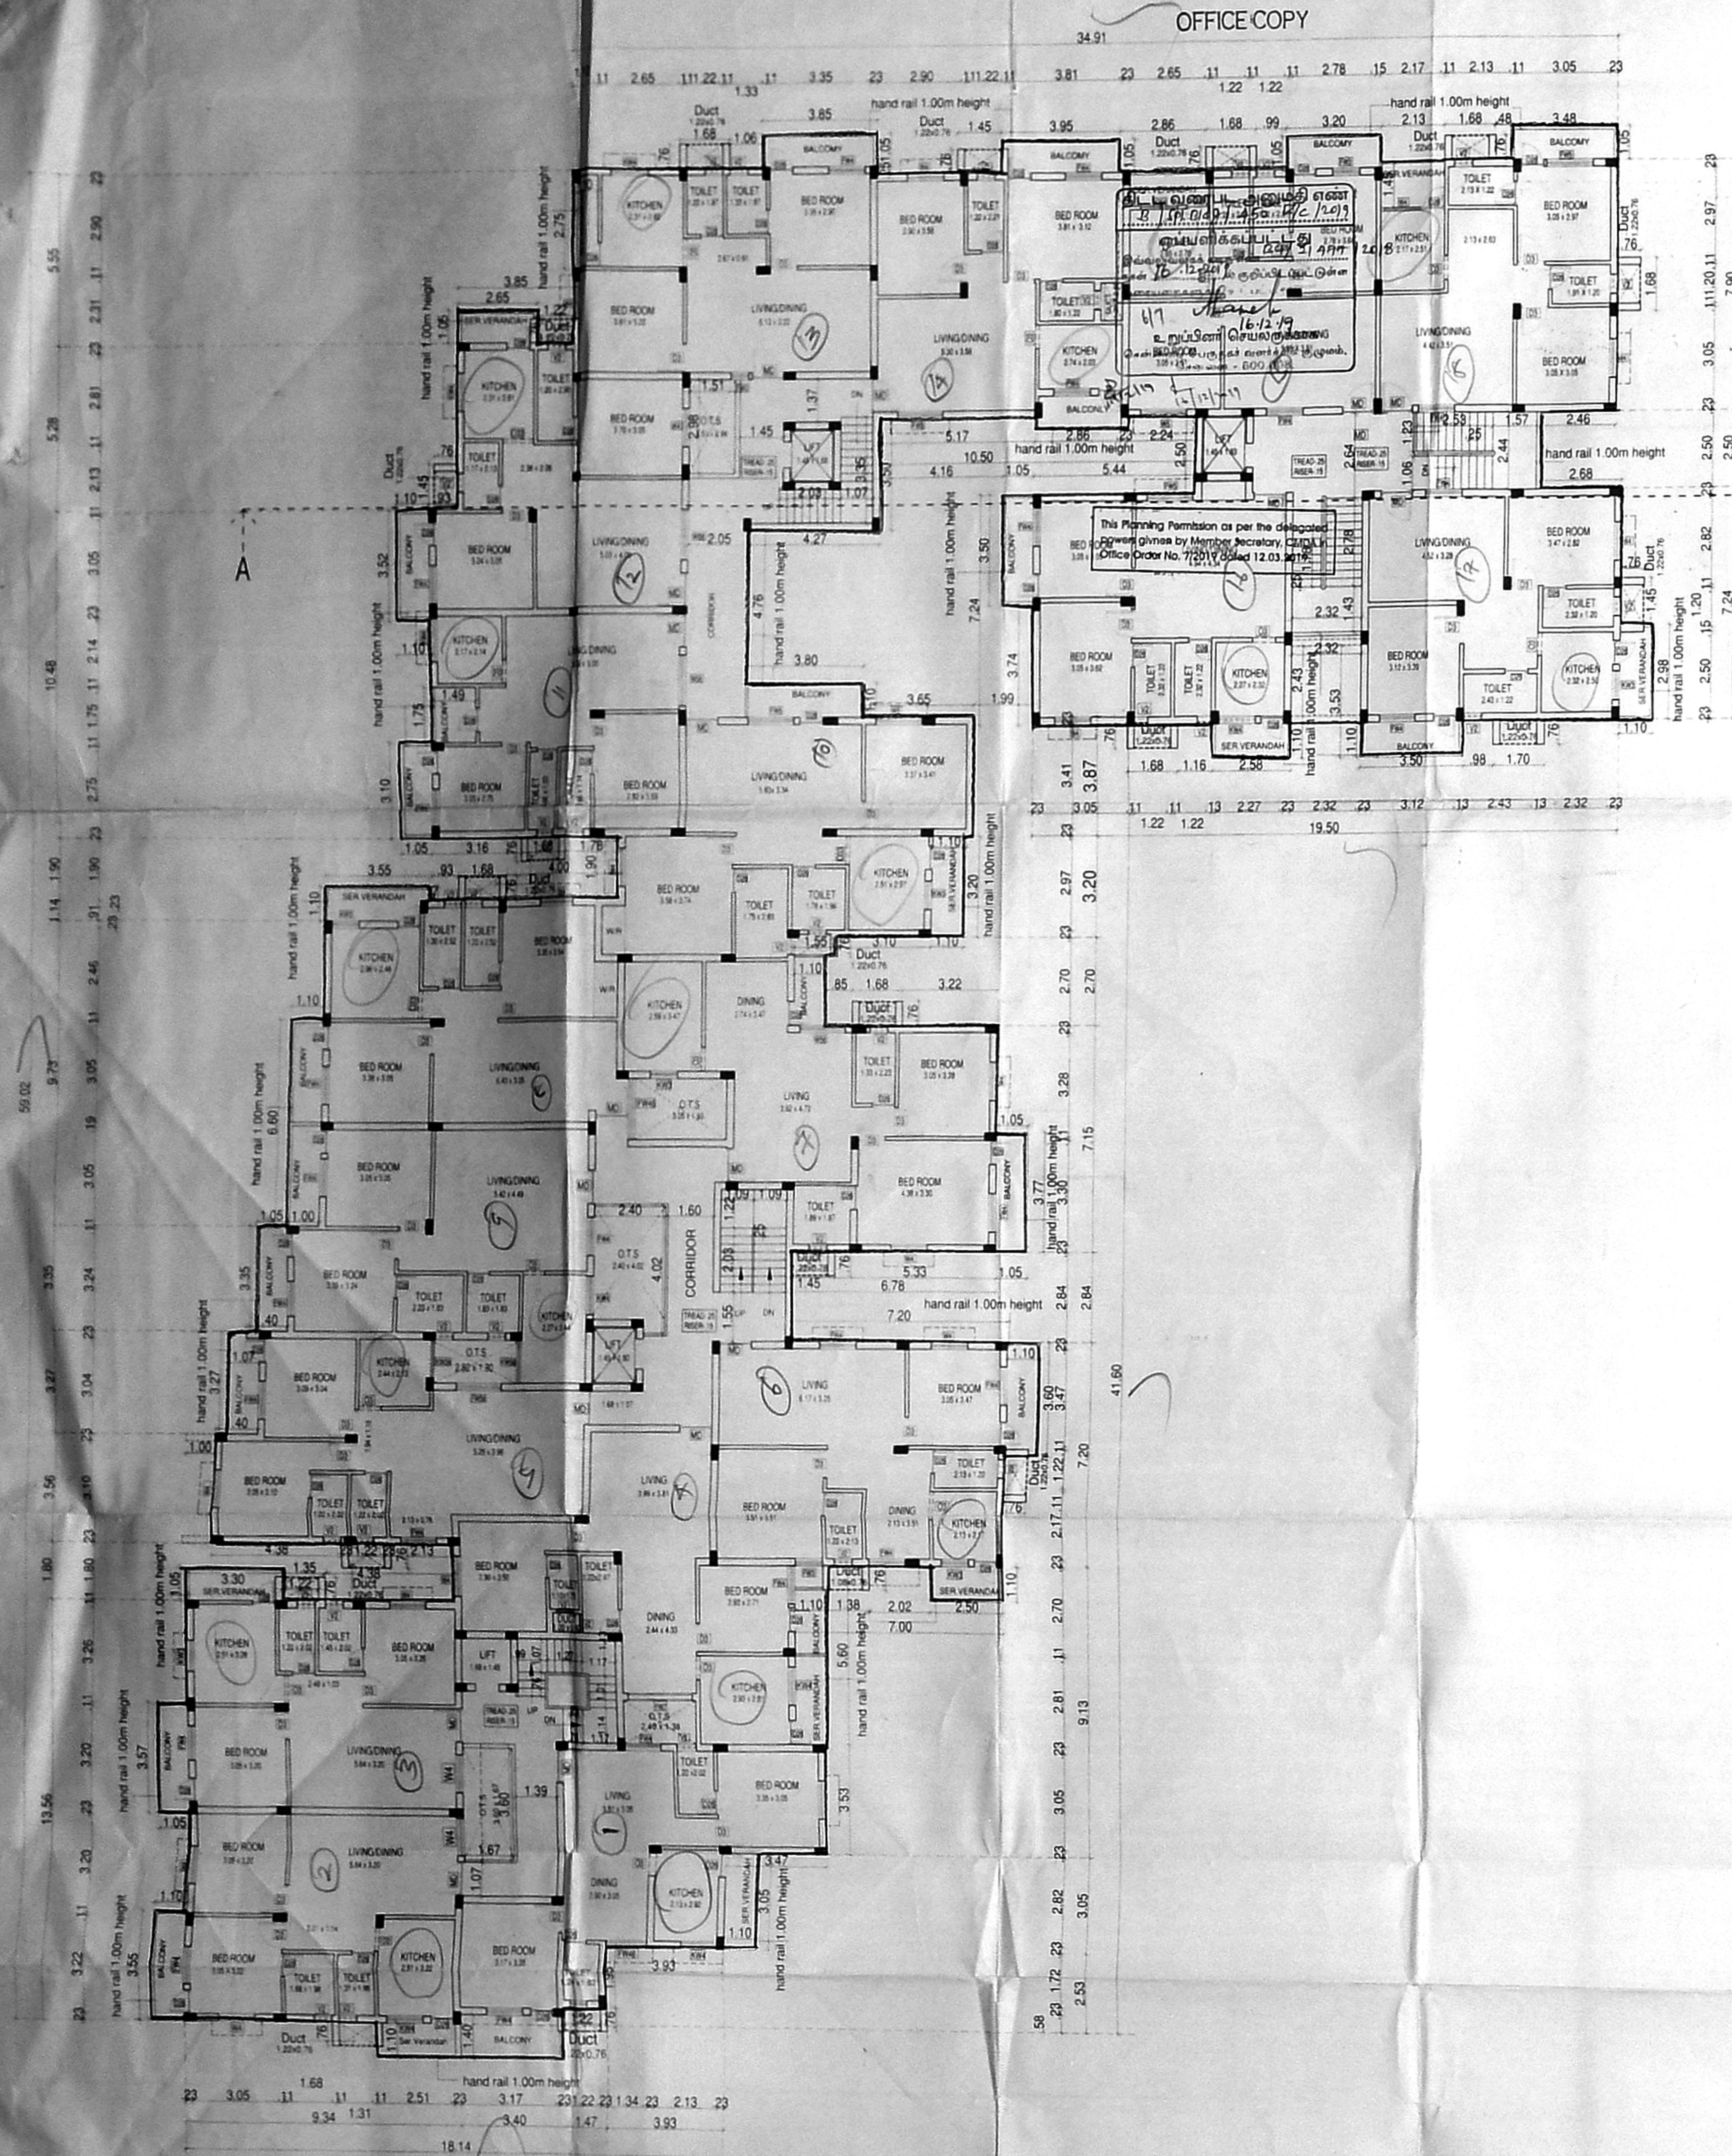


FIRST FLOOR PLAN

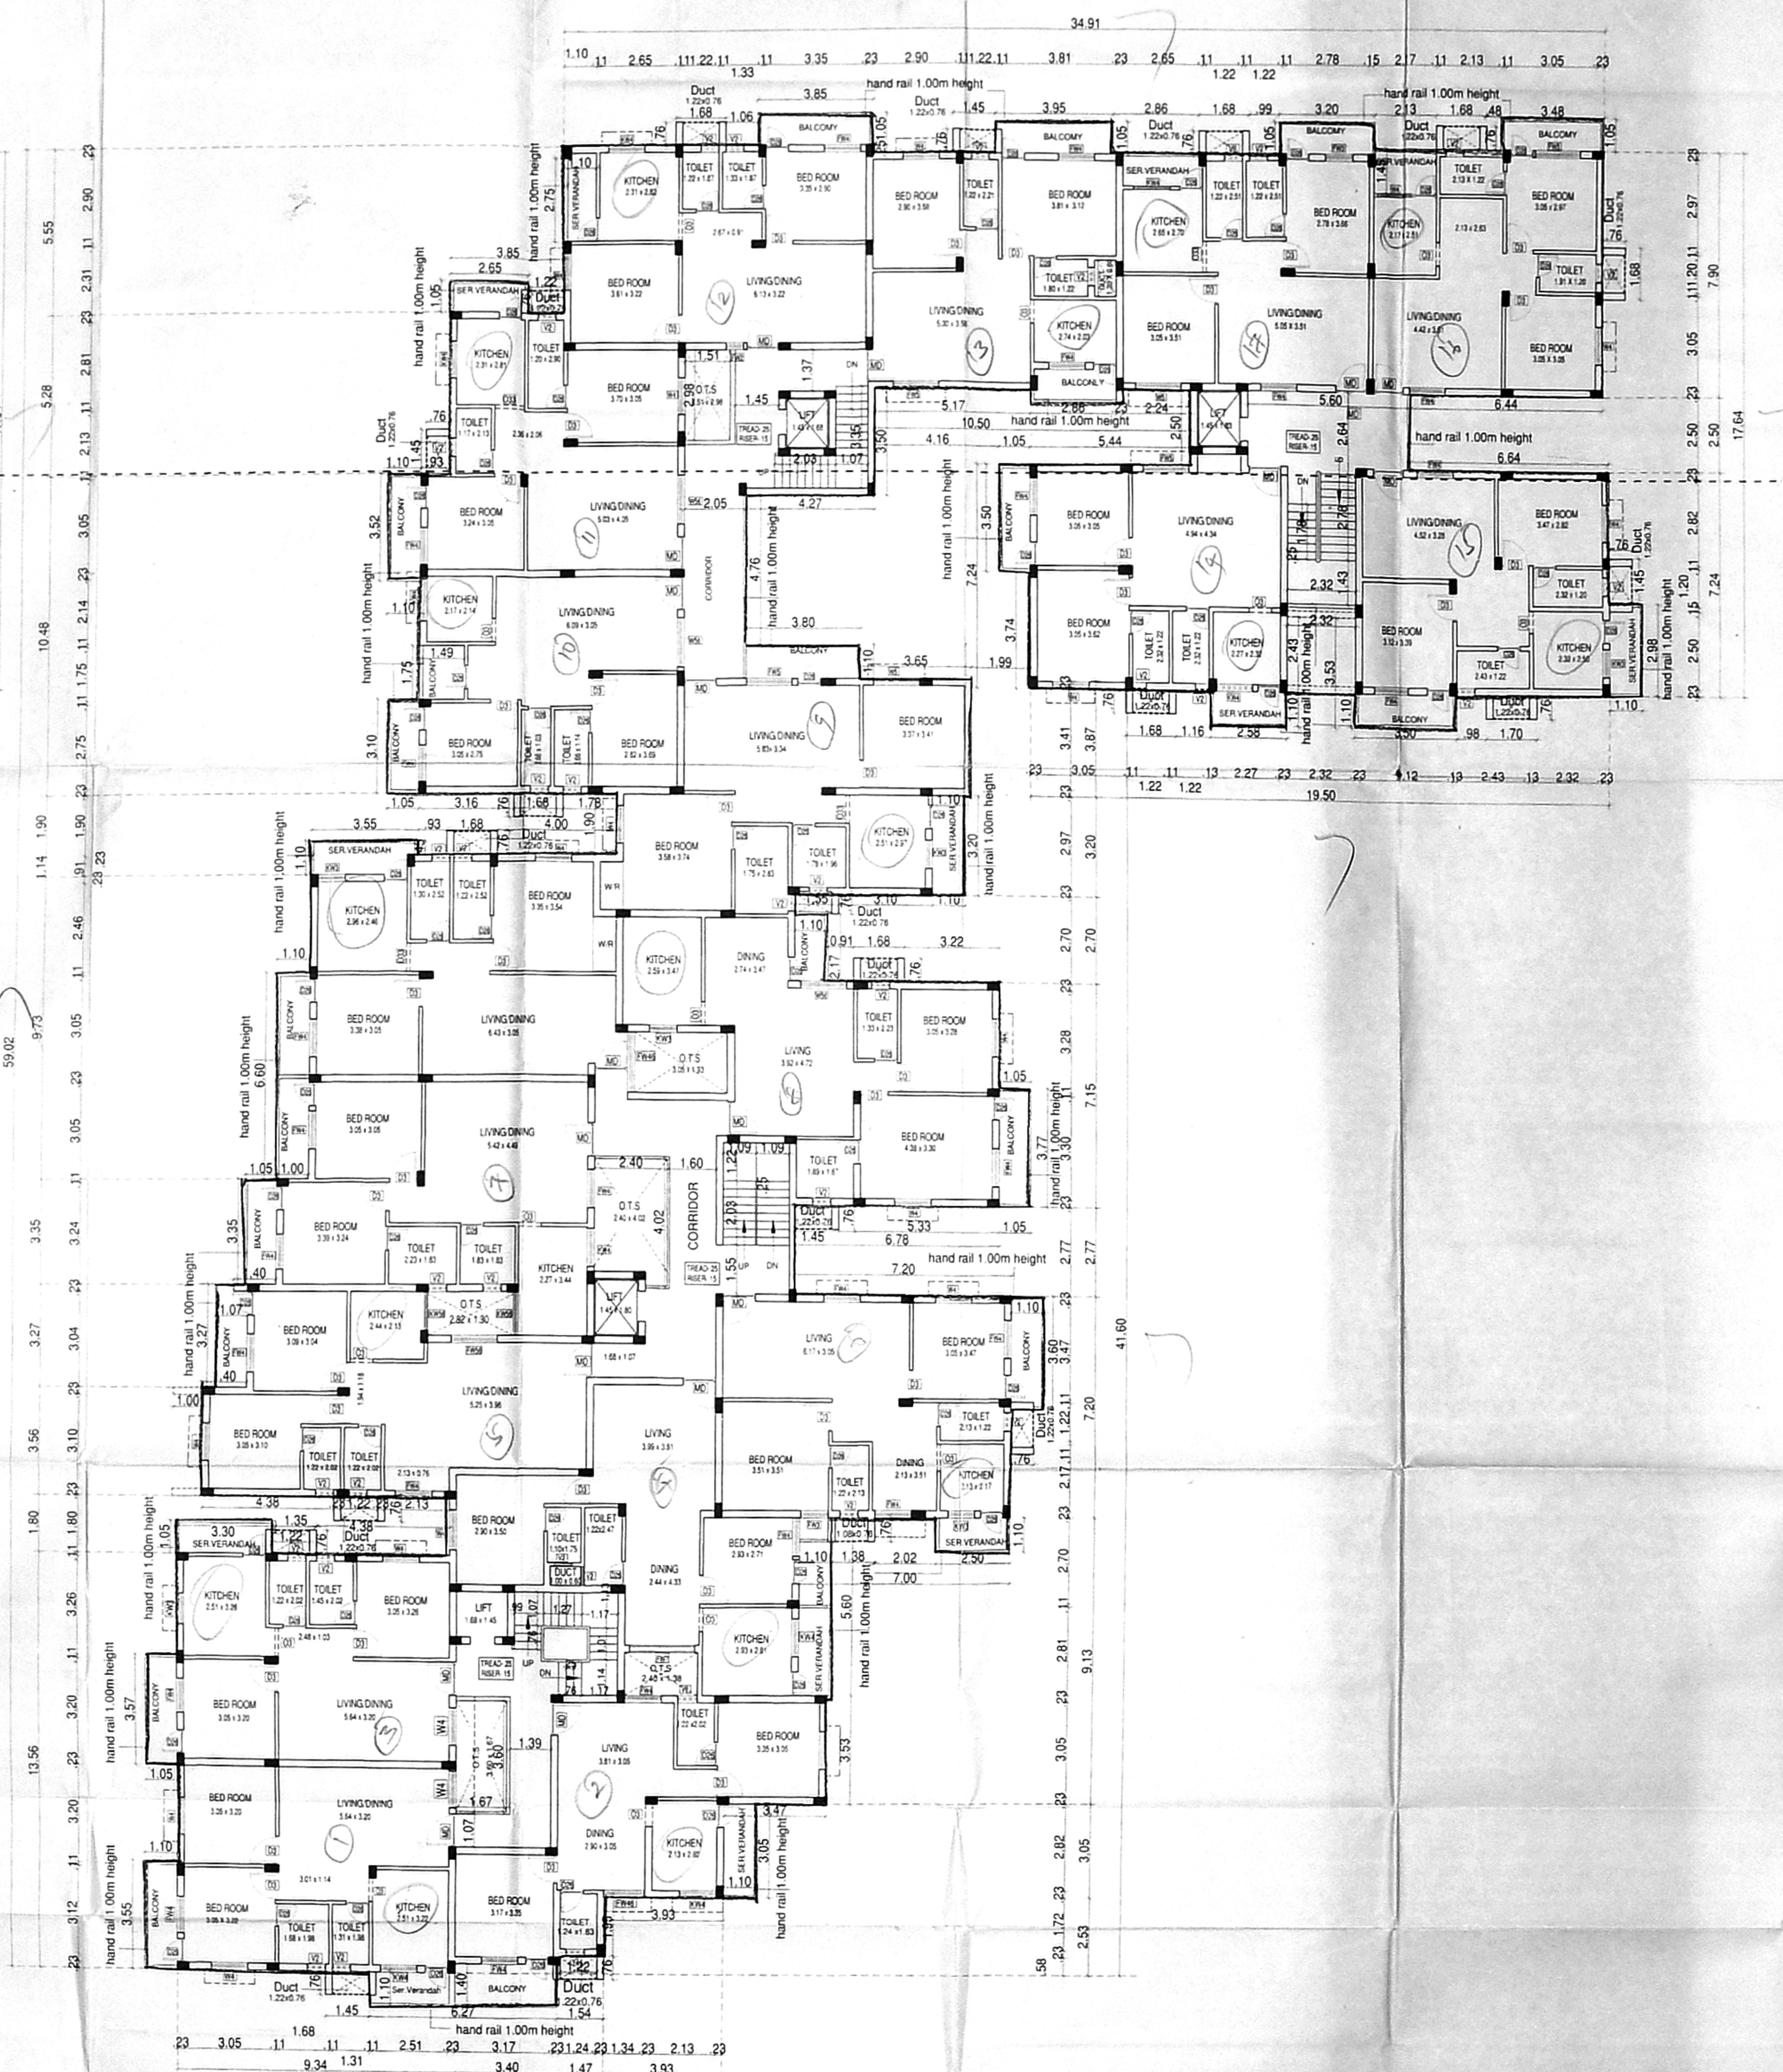


TYPICAL FLOOR PLAN
2nd, 3rd & 4th


S.NO	OWNER'S NAME	OWNER'S SIGNATURE	FIRST FLOOR PLAN
01	NUTAN GUPTA	<i>N. Gupta</i>	TYPICAL FLOOR PLAN(2nd, 3rd & 4th)
02	ANIL KUMAR GUPTA	<i>A. Gupta</i>	
03	A.PERUMAL	<i>P. Perumal</i>	PLAN SHOWING THE EXISTING STILT + 4 FLOORS
04	A.MURALI	<i>M. Murali</i>	
05	M.BASKARAN	<i>M. Baskaran</i>	RESIDENTIAL BUILDING WITH 72 DWELLING UNITS, AT PLOT NO:19, SETHIL NAGAR, KUNDRATHUR, CHENNAI-600 069.
06	J.S.SRIKUMAR	<i>J.S. Srikumar</i>	
07	N.V.NAGALAKSHMI	<i>N.V. Nagalakshmi</i>	OFFICE COPY
08	S.MOHAMMED IDRIS	<i>S. Mohammed Idris</i>	
09	A.RAMESH	<i>A. Ramesh</i>	S.NO: 67 / 18, 69 / 1A & 2 AS PER DOCUMENT
10	M.SRINIVASAN	<i>M. Srinivasan</i>	
11	V.BALAGOPAL	<i>V. Balagopal</i>	S.NO: 67 / 18, 69 / 1A1B & 69 / 1A1C AS PER PATTA
12	B.RANJITH KUMAR PRUSTY	<i>B. Ranjith Kumar Prusty</i>	
13	A.VAITHIANATHAN	<i>A. Vaithianathan</i>	OF KUNDRATHUR VILLAGE, KANCHIPURAM DISTRICT SRIPERUMBUDUR TALUK
14	M.SENTHIL KUMAR	<i>M. Senthil Kumar</i>	
15	S.NANCY DIANA	<i>S. Nancy Diana</i>	Planning Permit no: B/Spl. Bldg/ 392 A&B /2012 Date : 25/09/2012 in Letter no : BC1 / 2216 / 2011
16	A.M.JAVEED HASAN MOHAMED	<i>A.M. Javeed Hasan Mohamed</i>	
17	T.V.SHYAM SUNDAR	<i>T.V. Shyam Sundar</i>	SPECIFICATION
18	R.SUGUMAR	<i>R. Sugumar</i>	
19	C.SENTHIL KUMAR	<i>C. Senthil Kumar</i>	ALL CONCRETE WORK SHOULD BE CARRIED AS PER IS:456-2000
20	P.GANESH KUMAR	<i>P. Ganesh Kumar</i>	
21	S.DAWOOD	<i>S. Dawood</i>	USE MIX M:25 GRADE FOR ALL R.C.C WORKS CLEAR COVER TO THE REINFORCEMENT FOR FOOTING :50MM , COLUMN 40MM, BEAM 30MM SLAB 30MM , R.C.C WALL 30MM
22	S.VIVEK SELVAM	<i>S. Vivek Selvam</i>	
23	K.SELVARAJ	<i>K. Selvaraj</i>	QUARRY DUST CAN BE USED FOR ALL P.C.C WORKS P.C.C 1:4:8(1:5:10) AND BRICK JELLY WORKS (RIVER SAND IF NOT AVAILABLE)
24	Y.RAJA MOHAMED	<i>Y. Raja Mohamed</i>	
25	ISHWARYA GANESH	<i>I. Shwarya Ganesh</i>	Schedule of Joineries.
26	P.SENTHIL KUMAR	<i>P. Senthil Kumar</i>	
27	M.DEVARAJ	<i>M. Devaraj</i>	MD 1.22 X 2.13 Panelled Door
28	K.R.GAYATHRI	<i>K.R. Gayathri</i>	D3 0.90 X 2.13 Panelled Door
29	D.S.RAMPURABHU	<i>D.S. Rampurabhu</i>	D26 0.76 X 2.13 Panelled Door
30	G.K.THIYAGARAJAN	<i>G.K. Thiyagarajan</i>	FW56 1.60 X 1.98 French Window
31	A.SATHYA NARAYANAN	<i>A. Sathya Narayanan</i>	FW5 1.52 X 1.98 French Window
32	G.IMAMUDEEN	<i>G. Imamudeen</i>	FW4 1.22 X 1.98 French Window
33	L.SHOK KUMAR	<i>L. Shok Kumar</i>	W56 1.60 X 1.37 Window
34	B.PRAMILA RUTH	<i>B. Pramila Ruth</i>	W5 1.52 X 1.37 Window
35	D.GANESH KUMAR	<i>D. Ganesh Kumar</i>	W4 1.22 X 1.37 Window
36	M.MARI	<i>M. Mari</i>	W46 1.37 X 1.37 Window
37	S.IBRAHIM KALEELULLAH	<i>S. Ibrahim Kaleelullah</i>	W3 0.91 X 1.37 Window
38	PRABHU MARIMUTHU	<i>P. Marimuthu</i>	KW4 1.22 X 1.07 Kitchen Window
39	K.R.ANANDAKUMAR	<i>K.R. Anandakumar</i>	KW3 0.91 X 1.07 Kitchen Window
40	M.SRINIVASAN	<i>M. Srinivasan</i>	V2 0.61 X 0.91 Ventilator
41	V.JAGADEESWARAN	<i>V. Jagadeeswaran</i>	O3 0.91 X 2.13 Opening
42	P.VELMURUGAN	<i>P. Velmurugan</i>	ALL DIMENSIONS ARE IN METRES
43	D.SRIRAM	<i>D. Sriram</i>	
44	N.BANUMATHY	<i>N. Banumathy</i>	NORTH POINT
45	S.SALAGU MADASAMY	<i>S. Salagu Madasamy</i>	
46	DR.K.SATHYANARAYANAN	<i>Dr. K. Sathyanarayanan</i>	SCALE 1: 100
47	DR.SRAVANTHIKOORA	<i>Dr. Sravanthikoora</i>	
48	S.BABU	<i>S. Babu</i>	LEGEND:
49	M.AVUDAINAYAGAM	<i>M. Avudainayagam</i>	
50	K.U.SARAVANAN	<i>K.U. Saravanan</i>	PROPOSED SHOWN IN
51	K.SHAMUGAVEL	<i>K. Shamugavel</i>	BOUNDARY SHOWN IN
52	D.YOGEETHA	<i>D. Yogeetha</i>	ROAD SHOWN IN
53	J.S.DHANASEKAR	<i>J.S. Dhana Sekar</i>	OWNER'S SIGNATURE
54	S.SUNDARAM	<i>S. Sundaram</i>	
55	POORNIMA	<i>P. Poornima</i>	LICENSED SURVEYOR SIGNATURE
56	PRADEEP KUMAR	<i>P. Pradeep Kumar</i>	
57	D.YOGEETHA	<i>D. Yogeetha</i>	
58	J.S.DHANASEKAR	<i>J.S. Dhana Sekar</i>	
59	D.VIJAY	<i>D. Vijay</i>	
60	GAYATHRI	<i>G. Gayathri</i>	
61	RADHIKA	<i>R. Radhika</i>	
62	D.YOGEETHA	<i>D. Yogeetha</i>	
63	J.S.DHANASEKAR	<i>J.S. Dhana Sekar</i>	
64	VINITHA AGARWAL	<i>V. Vinitha Agarwal</i>	
65	MITALI AGARWAL	<i>M. Mitali Agarwal</i>	
66	ANKIT AGARWAL	<i>A. Ankit Agarwal</i>	
67	R.SREEJITH	<i>R. Sreejith</i>	
68	H.VICTORIA	<i>H. Victoria</i>	
69	GANESH NARAYANAN	<i>G. Ganesh Narayanan</i>	
70	SADISH NARAYANAN	<i>S. Sadish Narayanan</i>	

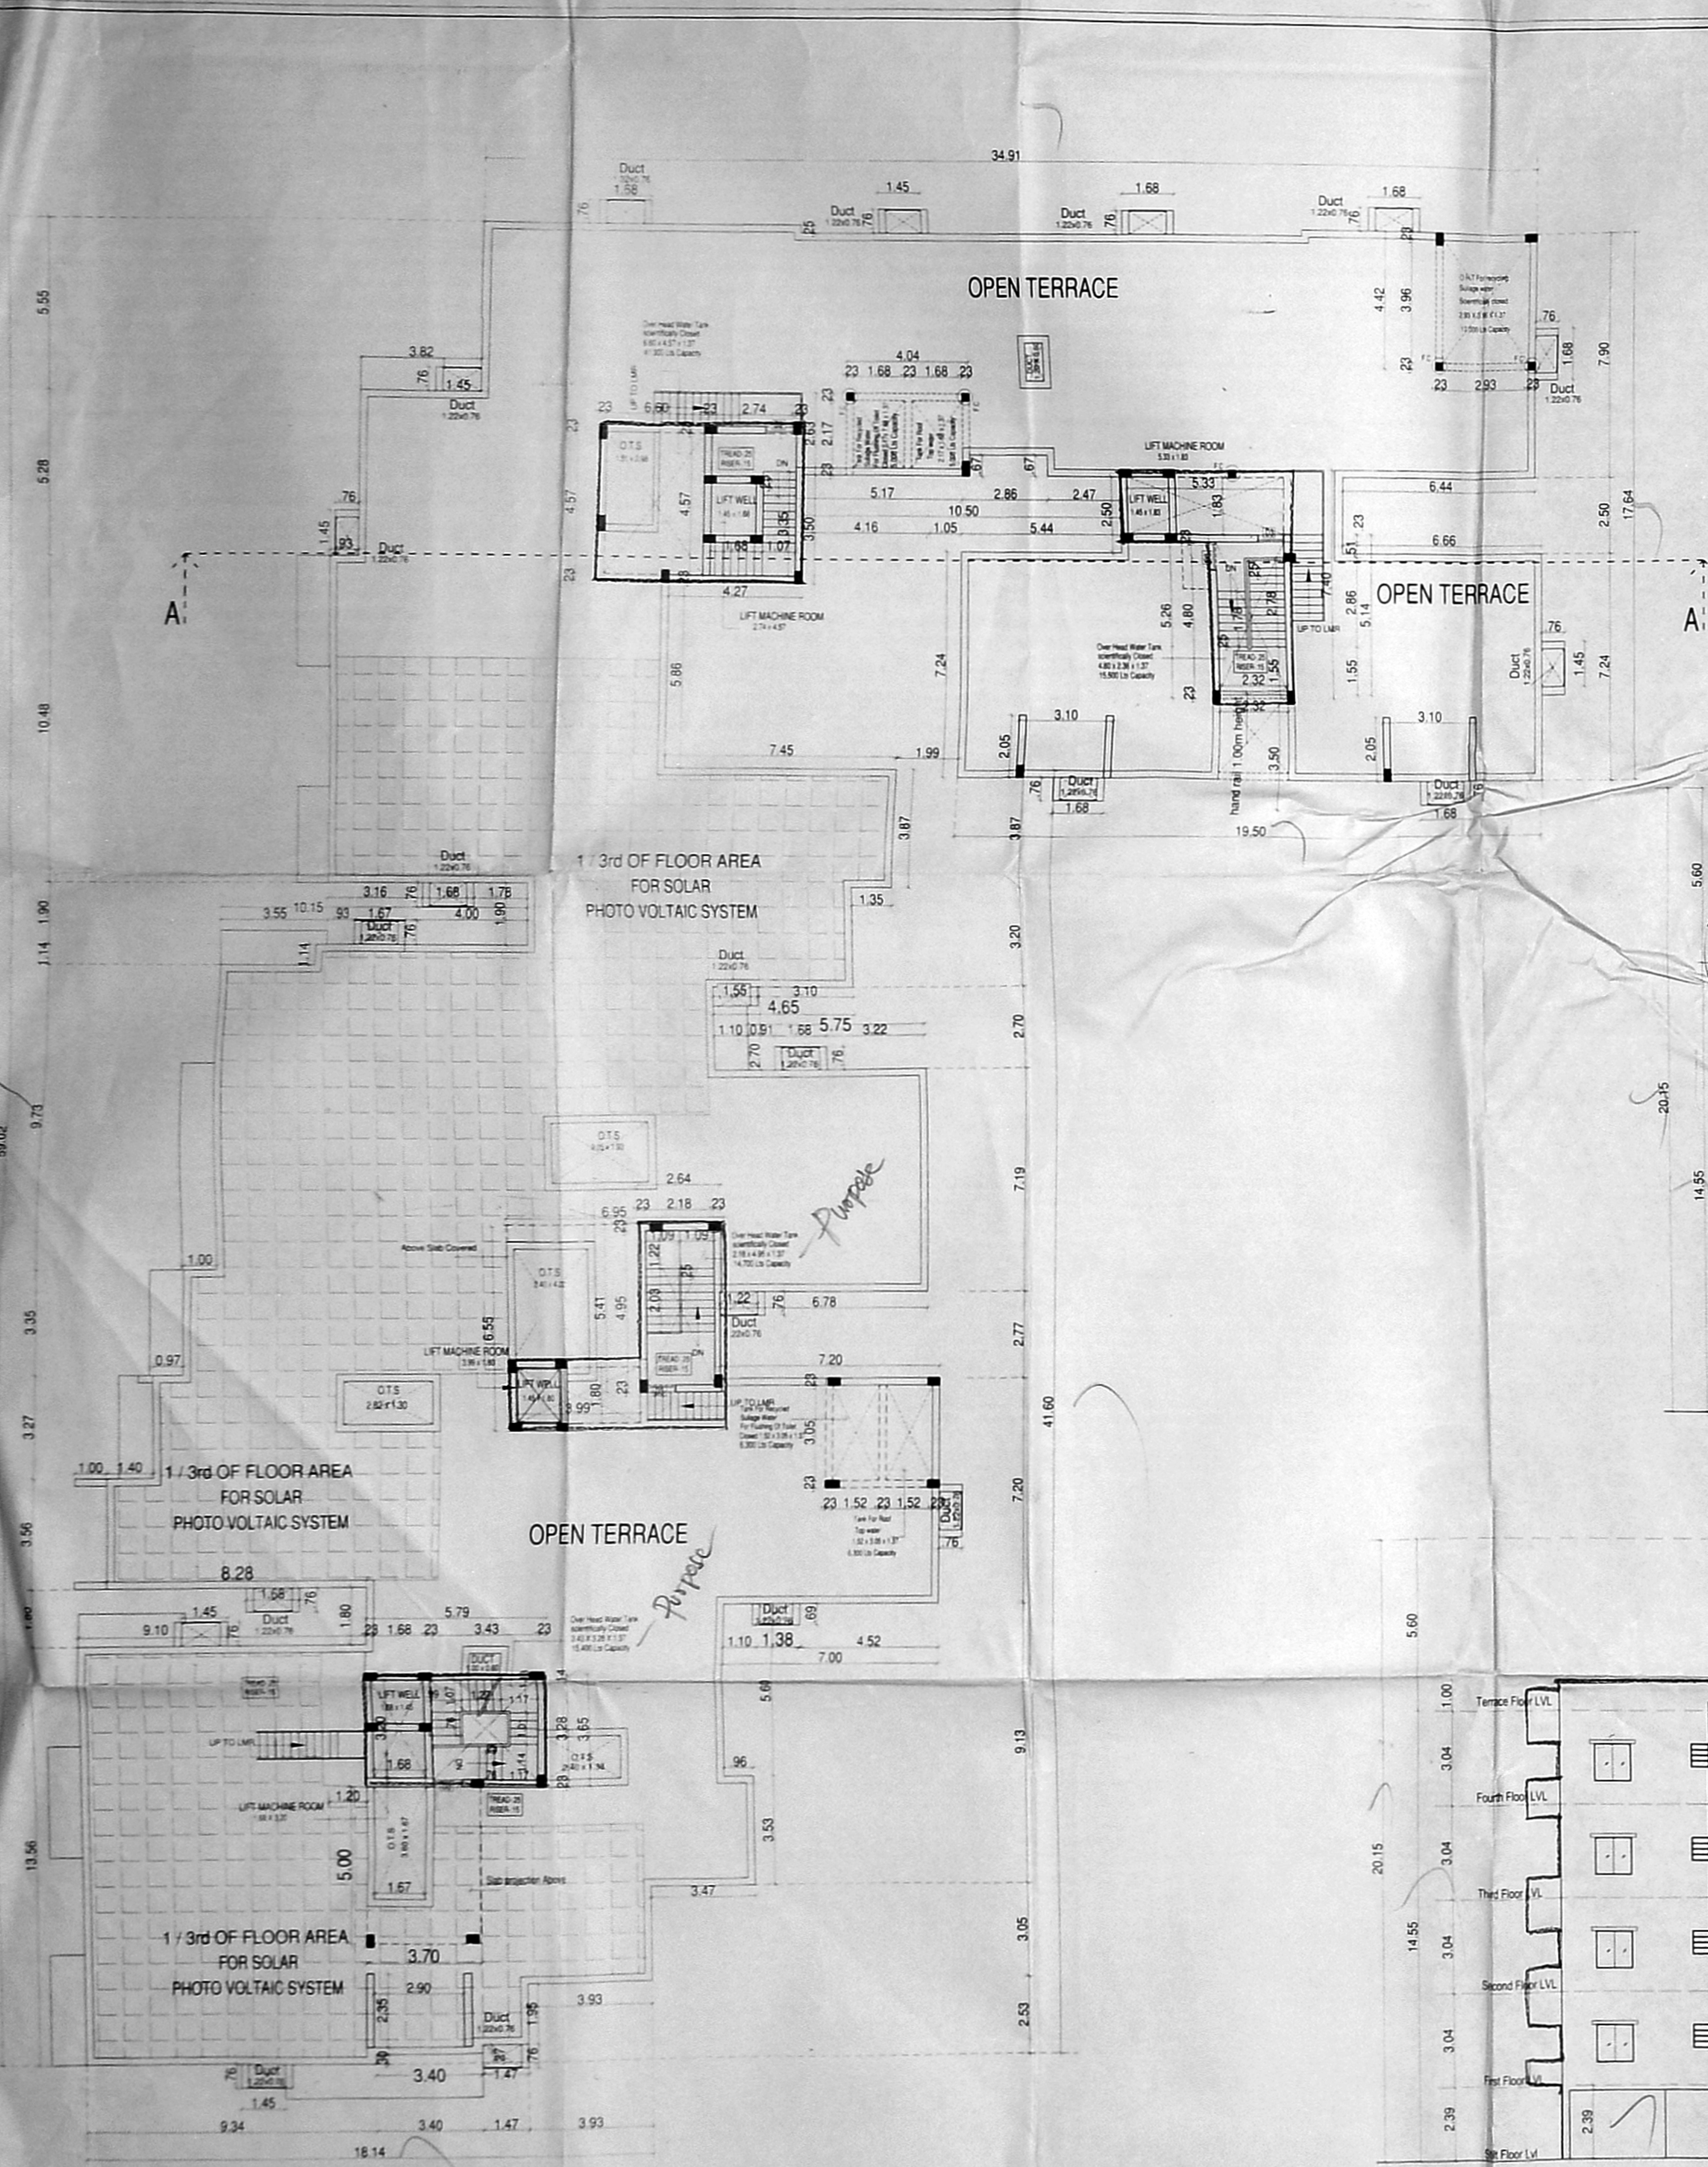

TERRACE FLOOR PLAN

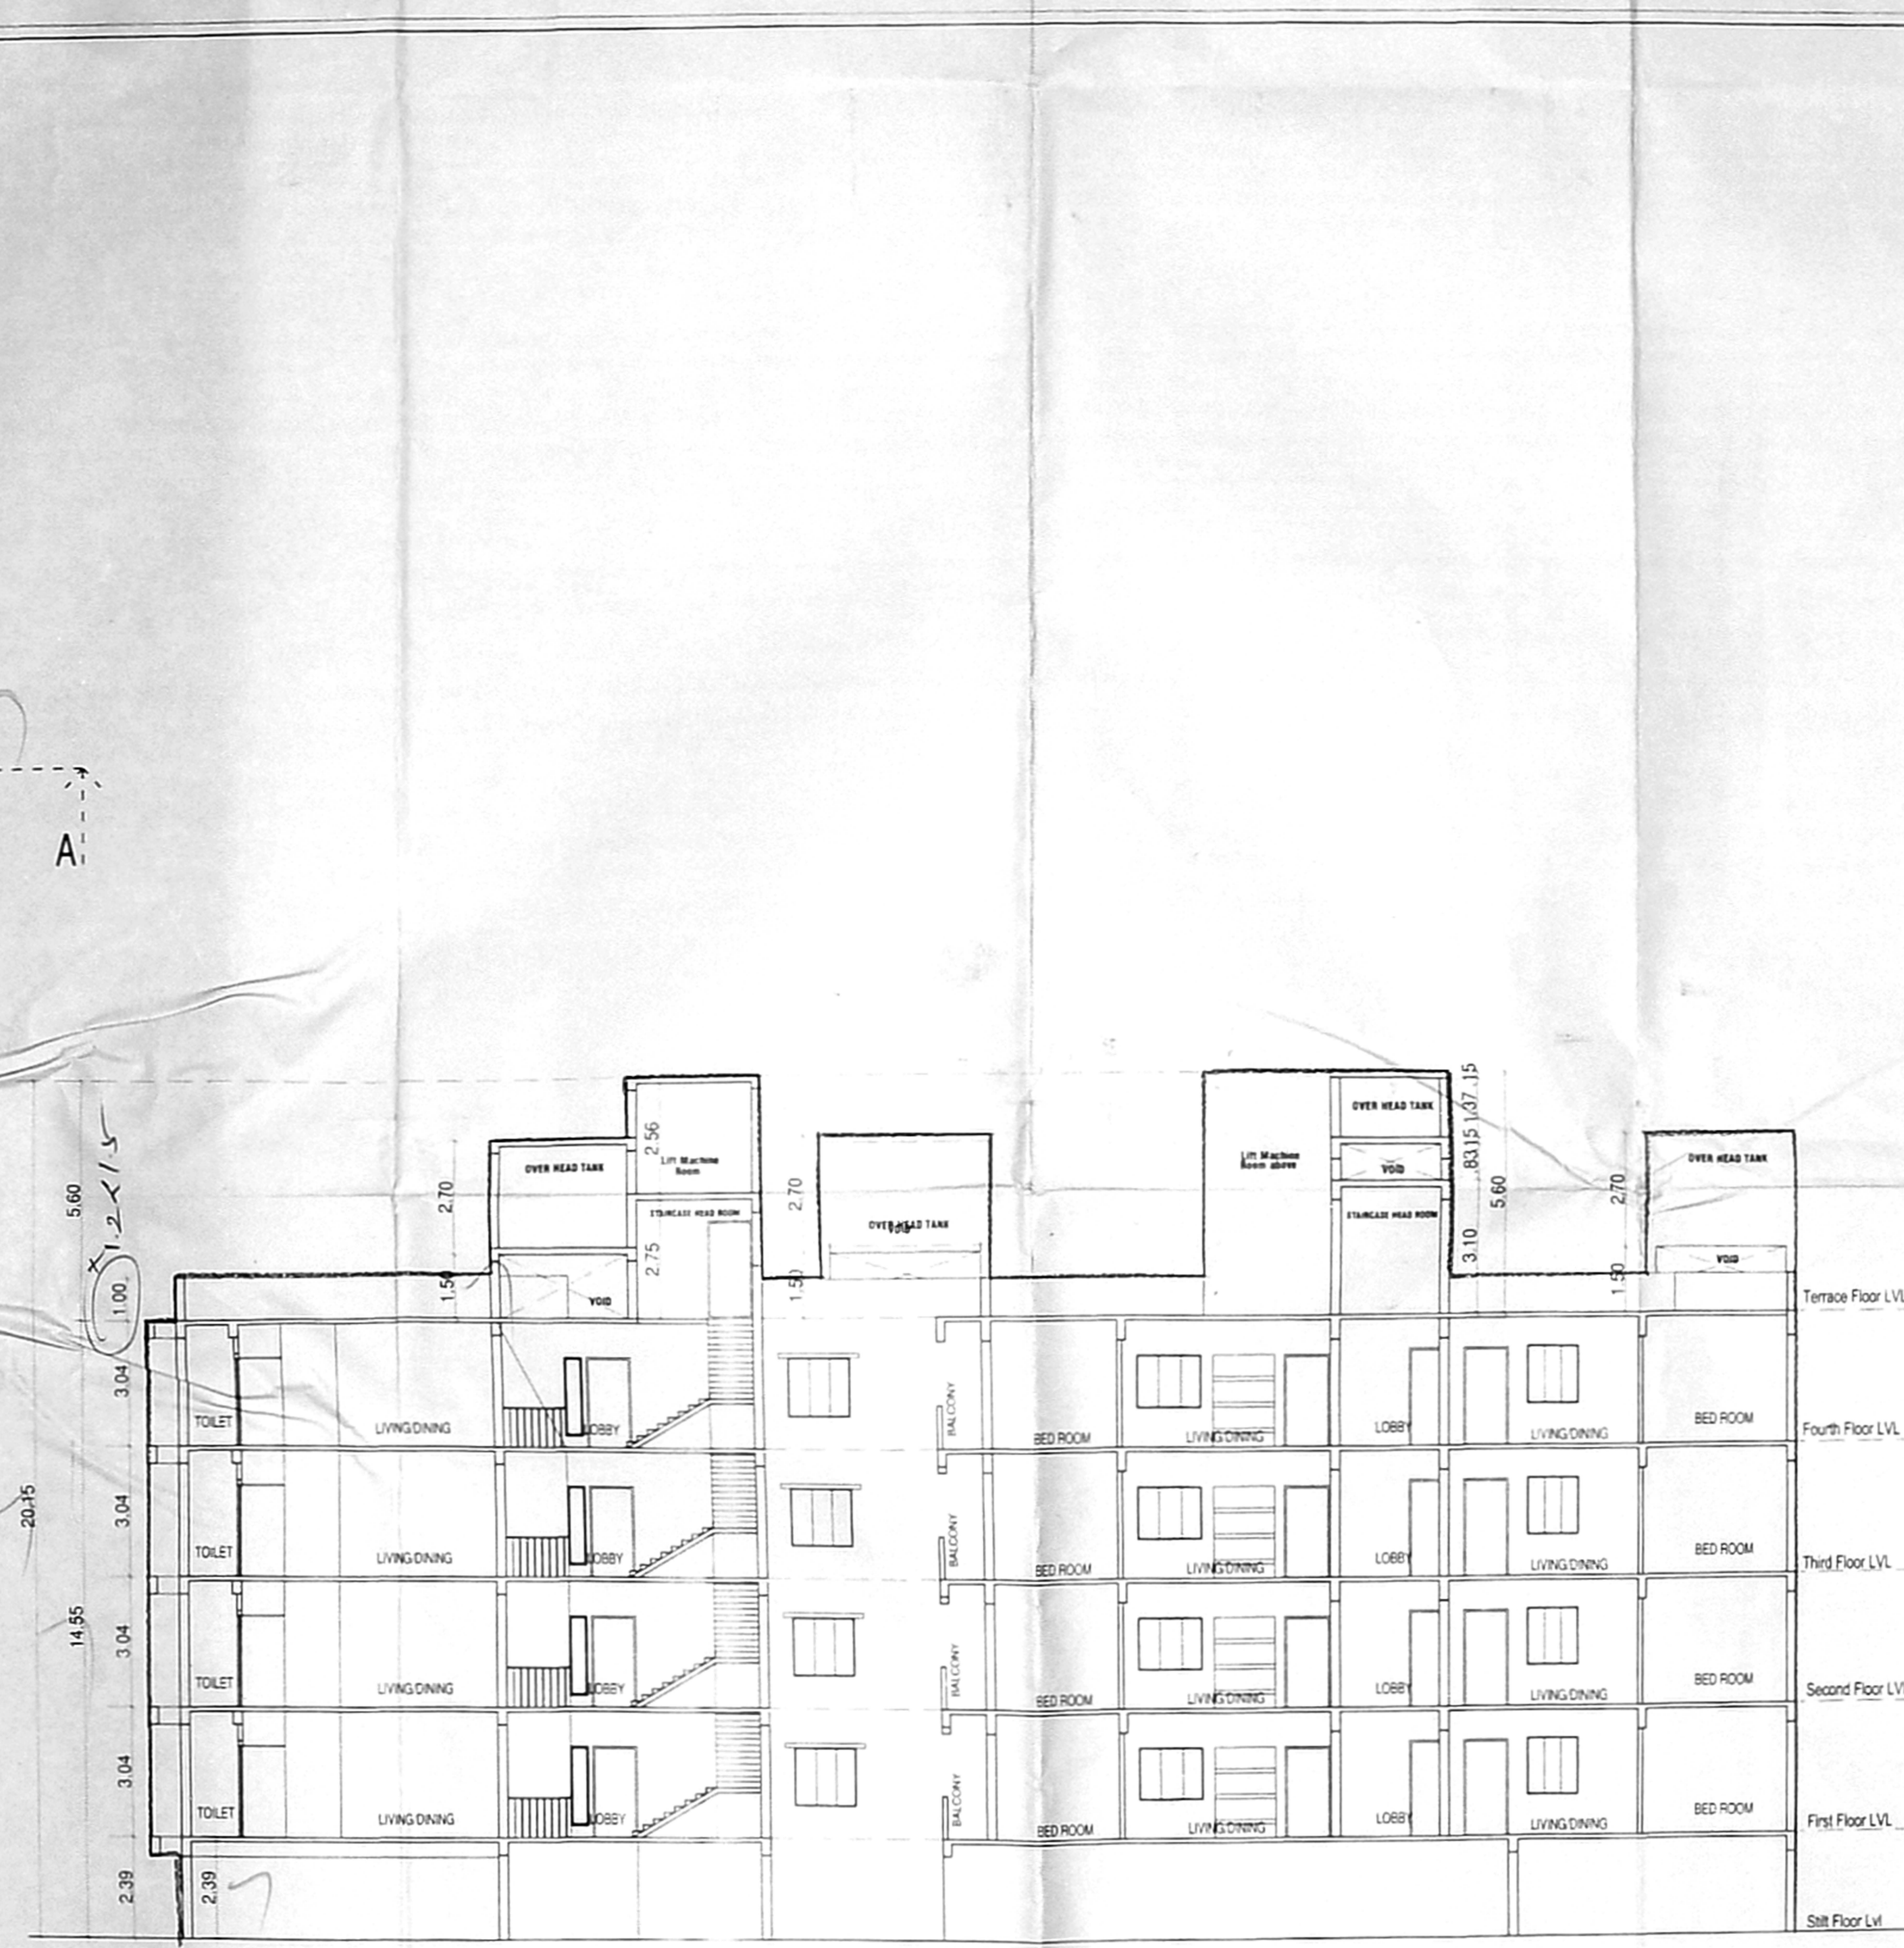


SECTION A-A

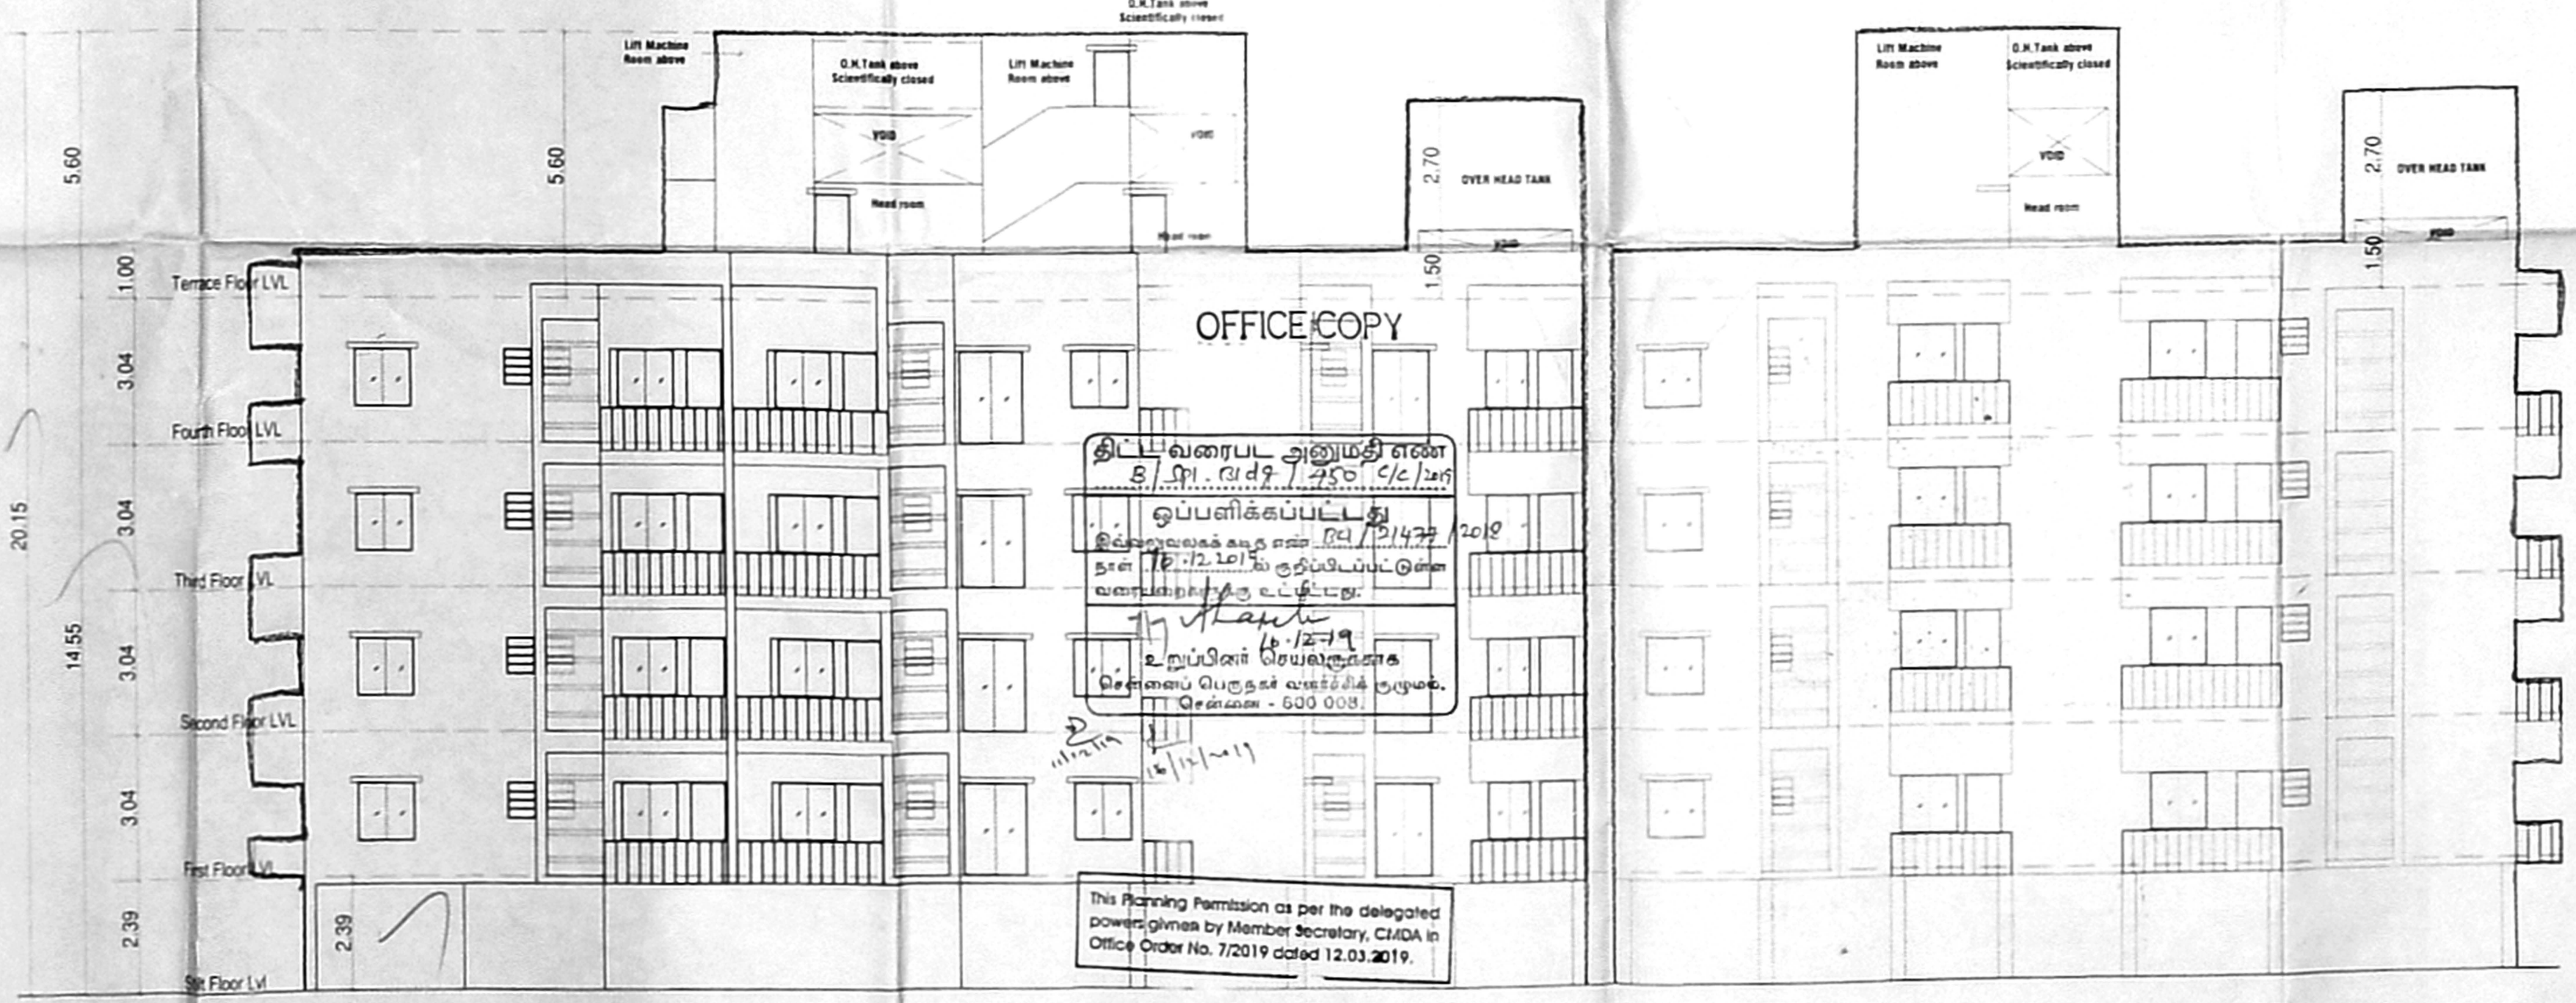

FRONT ELEVATION

S.NO	OWNER'S NAME	OWNER'S SIGNATURE	TERRACE FLOOR PLAN
01	NUTAN GUPTA	<i>N. Gupta</i>	FRONT ELEVATION & SECTION
02	ANIL KUMAR GUPTA	<i>A. Gupta</i>	PLAN SHOWING THE EXISTING STILT 4 FLOORS
03	A.PERUMAL	<i>A. Perumal</i>	RESIDENTIAL BUILDING WITH 72 DWELLING UNITS,
04	A.MURALI	<i>A. Murali</i>	AT PLOT NO:19, SENTHIL NAGAR,
05	M.BASKARAN	<i>M. Baskaran</i>	KUNDRATHUR, CHENNAI-600 069.
06	J.S.SRIKUMAR	<i>J.S. Srikumar</i>	S.NO: 67 / 2, 69 / 1 & 2 AS PER DOCUMENT
07	N.V.NAGALAKSHMI	<i>N.V. Nagalakshmi</i>	S.NO: 67 / 18, 69 / 1A1B & 69 / 1A1C AS PER PATT
08	S.MOHAMMED IDRIS	<i>S. Mohammed Idris</i>	OF KUNDRATHUR VILLAGE, KANCHIPURAM DISTRICT
09	A.RAMESH	<i>A. Ramesh</i>	SRIPERUMBUDUR TALLUK
10	M.SRINIVASAN	<i>M. Srinivasan</i>	Planning Permit no: B/Pl. Bldg/ 392 A&B / 2012
11	V.BALAGOPAL	<i>V. Balagopal</i>	Date : 25/09/2012 in
12	B.RANJITH KUMAR PRUSTY	<i>B. Ranjith Kumar Prusty</i>	Letter no : BC1 / 2216 / 2011
13	A.VAITHIANATHAN	<i>A. Vaithianathan</i>	SPECIFICATION
14	M.SENTHIL KUMAR	<i>M. Senthil Kumar</i>	ALL CONCRETE WORK SHOULD BE
15	S.NANCY DIANA	<i>S. Nancy Diana</i>	CARRIED AS PER IS:454-2000
16	A.M.JAVEED HASAN MOHAMED	<i>A.M. Javeed Hasan Mohamed</i>	USE MIX M:25 GRADE FOR ALL R.C.C WORKS
17	T.V.SHYAM SUNDAR	<i>T.V. Shyam Sundar</i>	CLEAR COVER TO THE REINFORCEMENT FOR
18	R.SUGUMAR	<i>R. Sugumar</i>	FOOTING :50MM , COLUMN 40MM, BEAM 30MM
19	C.SENTHIL KUMAR	<i>C. Senthil Kumar</i>	SLAB 30MM , R.C.C WALL 30MM
20	P.GANESH KUMAR	<i>P. Ganesh Kumar</i>	QUARRY DUST CAN BE USED FOR ALL
21	S.DAWOOD	<i>S. Dawood</i>	P.C.C WORKS P.C.C 1:4:8(1:5:10) AND BRICK JELLY
22	S.VIVEK SELVAM	<i>S. Vivek Selvam</i>	WORKS (RIVER SAND IF NOT AVAILABLE)
23	K.SELVARAJ	<i>K. Selvaraj</i>	Schedule of Joineries.
24	Y.RAJA MOHAMED	<i>Y. Raja Mohamed</i>	D3 0.90 X 2.13 Panelled Door
25	ISHVARYA GANESH	<i>Ishvarya Ganesh</i>	
26	P.SENTHIL KUMAR	<i>P. Senthil Kumar</i>	
27	M.DEVARAJ	<i>M. Devaraj</i>	
28	K.R.GAYATHRI	<i>K.R. Gayathri</i>	
29	D.S.RAMPRABHU	<i>D.S. Ramprabhu</i>	
30	G.K.THIYAGARAJAN	<i>G.K. Thiagarajan</i>	
31	A.SATHYA NARAYANAN	<i>A. Sathya Narayanan</i>	
32	G.IMAMUDEEN	<i>G. Imamudeen</i>	
33	L.ASHOK KUMAR	<i>L. Ashok Kumar</i>	
34	B.PRAMILA RUTH	<i>B. Pramila Ruth</i>	
35	D.GANESH KUMAR	<i>D. Ganesh Kumar</i>	
36	M.MARI	<i>M. Mari</i>	
37	S.IBRAHIM KALEELULLAH	<i>S. Ibrahim Kaleelullah</i>	
38	PRABHU MARIMUTHU	<i>Prabhu Marimuthu</i>	
39	K.RANANDAKUMAR	<i>K. Ranandakumar</i>	
40	M.SRINIVASAN	<i>M. Srinivasan</i>	
41	V.JAGADEESWARAN	<i>V. Jagadeeswaran</i>	
42	P.VELMURUGAN	<i>P. Velmurugan</i>	
43	D.SRIRAM	<i>D. Sriram</i>	
44	N.BANUMATHY	<i>N. Banumathy</i>	
45	S.ALAGU MADASAMY	<i>S. Alagu Madasamy</i>	
46	Dr.K.SATHYANARAYANAN	<i>Dr. K. Sathyanarayanan</i>	
47	Dr.SRAVANTHIKOORA	<i>Dr. Sravanthikoora</i>	
48	S.BABU	<i>S. Babu</i>	
49	M.AVUDAINAYAGAM	<i>M. Avudainayagam</i>	
50	K.U.SARAVANAN	<i>K.U. Saravanan</i>	
51	K.SHAMUGAVEL	<i>K. Shamugavel</i>	
52	D.YOGEETHA	<i>D. Yogeetha</i>	
53	J.S.DHANASEKAR	<i>J.S. Dhana Sekar</i>	
54	S.SUNDARAM	<i>S. Sundaram</i>	
55	POORNIMA	<i>P. Poornima</i>	
56	PRADEEP KUMAR	<i>P. Pradeep Kumar</i>	
57	D.YOGEETHA	<i>D. Yogeetha</i>	
58	J.S.DHANASEKAR	<i>J.S. Dhana Sekar</i>	
59	D.VIJAY	<i>D. Vijay</i>	
60	GAYATHRI	<i>G. Gayathri</i>	
61	RADHIKA	<i>R. Radhika</i>	
62	D.YOGEETHA	<i>D. Yogeetha</i>	
63	J.S.DHANASEKAR	<i>J.S. Dhana Sekar</i>	
64	VINITHA AGARWAL	<i>V. Vinitha Agarwal</i>	
65	MITALI AGARWAL	<i>M. Mitali Agarwal</i>	
66	ANKIT AGARWAL	<i>A. Ankit Agarwal</i>	
67	R.SREEJITH	<i>R. Sreejith</i>	
68	H.VICTORIA	<i>H. Victoria</i>	
69	GANESH NARAYANAN	<i>G. Ganesh Narayanan</i>	
70	SADISH NARAYANAN	<i>S. Sadish Narayanan</i>	

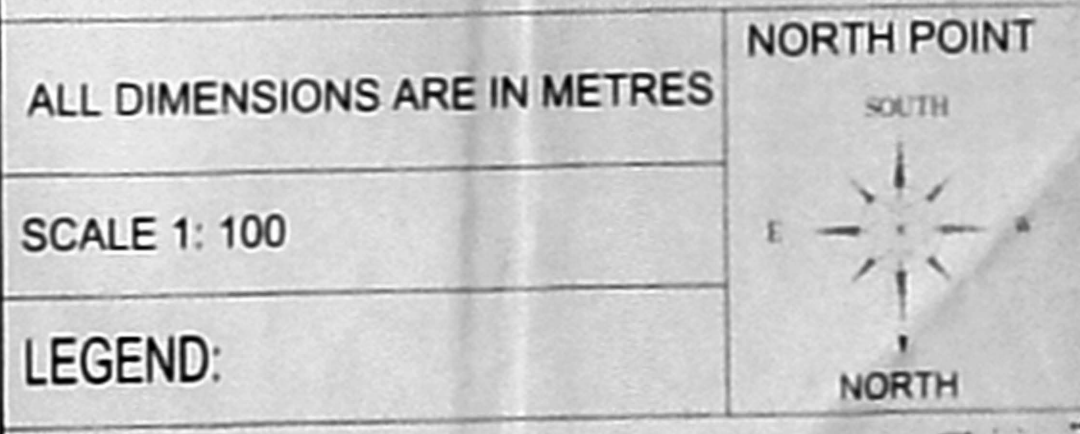

ALL DIMENSIONS ARE IN METRES
SCALE 1: 100

LEGEND:
PROPOSED SHOWN IN [Symbol]
BOUNDARY SHOWN IN [Symbol]
ROAD SHOWN IN [Symbol]

143.00
782.00

P.M.L.
P.M.L. Surveyors & Planners, a bank
Road No. 25 / 2012 / 54824
14108, Ilanjanagar Road,
West Tambaram, Chennai-16,
Contact: 9889118110, 99948737

LICENSED SURVEYOR SIGNATURE