

SCHEDULE OF JOINTS

NO.	LOCATION	DESCRIPTION
1
2
3
4
5
6
7
8
9
10

- SPECIFICATIONS**
- 230MM BRICK WORK IN C.M 1:5
 - 115MM BRICK WORK IN C.M 1:5
 - PLASTERING THE CEILING IN C.M 1:3
 - PLASTERING THE WALL IN C.M 1:4
 - WEATHERING COURSE IN BRICK JELLY LIME CONCRETE WITH A COURSE OF FLAT TILES.
 - THE O.H.T IS SCIENTIFICALLY CLOSED
 - THE U.G SUMP IS SCIENTIFICALLY CLOSED
 - ALL W.C'S IN GROUND FLOOR RAISED BY 0.91M FROM G.L

AREA STATEMENT

DESCRIPTION	SQ.M
PLOT EXTENT	974.00
AS PER PATTA	974.00
AS ON SITE	966.22

Floor	Non FSI Bal. Area	FSI Area
FIRST FLOOR :	20.93	434.34
SECOND FLOOR :	21.16	438.86
THIRD FLOOR :	20.93	434.34
FOURTH FLOOR : (PART)	4.90	137.81
TOTAL BUILTUP AREA	67.92	1445.35

F.S.I : 1445.35 / 966.22 = 1.496

LEGEND

PROPOSED CONSTRUCTION

BOUNDARY LINE

ROADS

JOB TITLE

PLAN SHOWING THE PROPOSED RESIDENTIAL APARTMENTS AT BLOCK NO : 92, (A,B,C,D,E,F) P. T. RAJAN SALAI, & KAMARAJAR SALAI, K.K. NAGAR, CHENNAI - 600 078, COMPRISED IN OLD S.Nos. 53/2 PART & 54/2 PART, T. S. No. : 32/26, BLOCK No. : 27, KODAMBAKKAM VILLAGE, CORPORATION OF CHENNAI DIVISION No. : 137, ZONE - 10.

SCALE: 1:100

POWER AGENT :

For KCE HOMES - LLP


















[Signature] Partner

[Signature] Partner

LICENSED SURVEYOR

[Signature]

V. SRINIVASAM I.A.A.
Registered Architect, C.A. No. 19455
Licensed Surveyor, Corporation of Chennai
R.A. No. 324
Ptm. Arch. No. 71, 17th Street, Anna Nagar
Chennai-600 040. Ph: 26208202

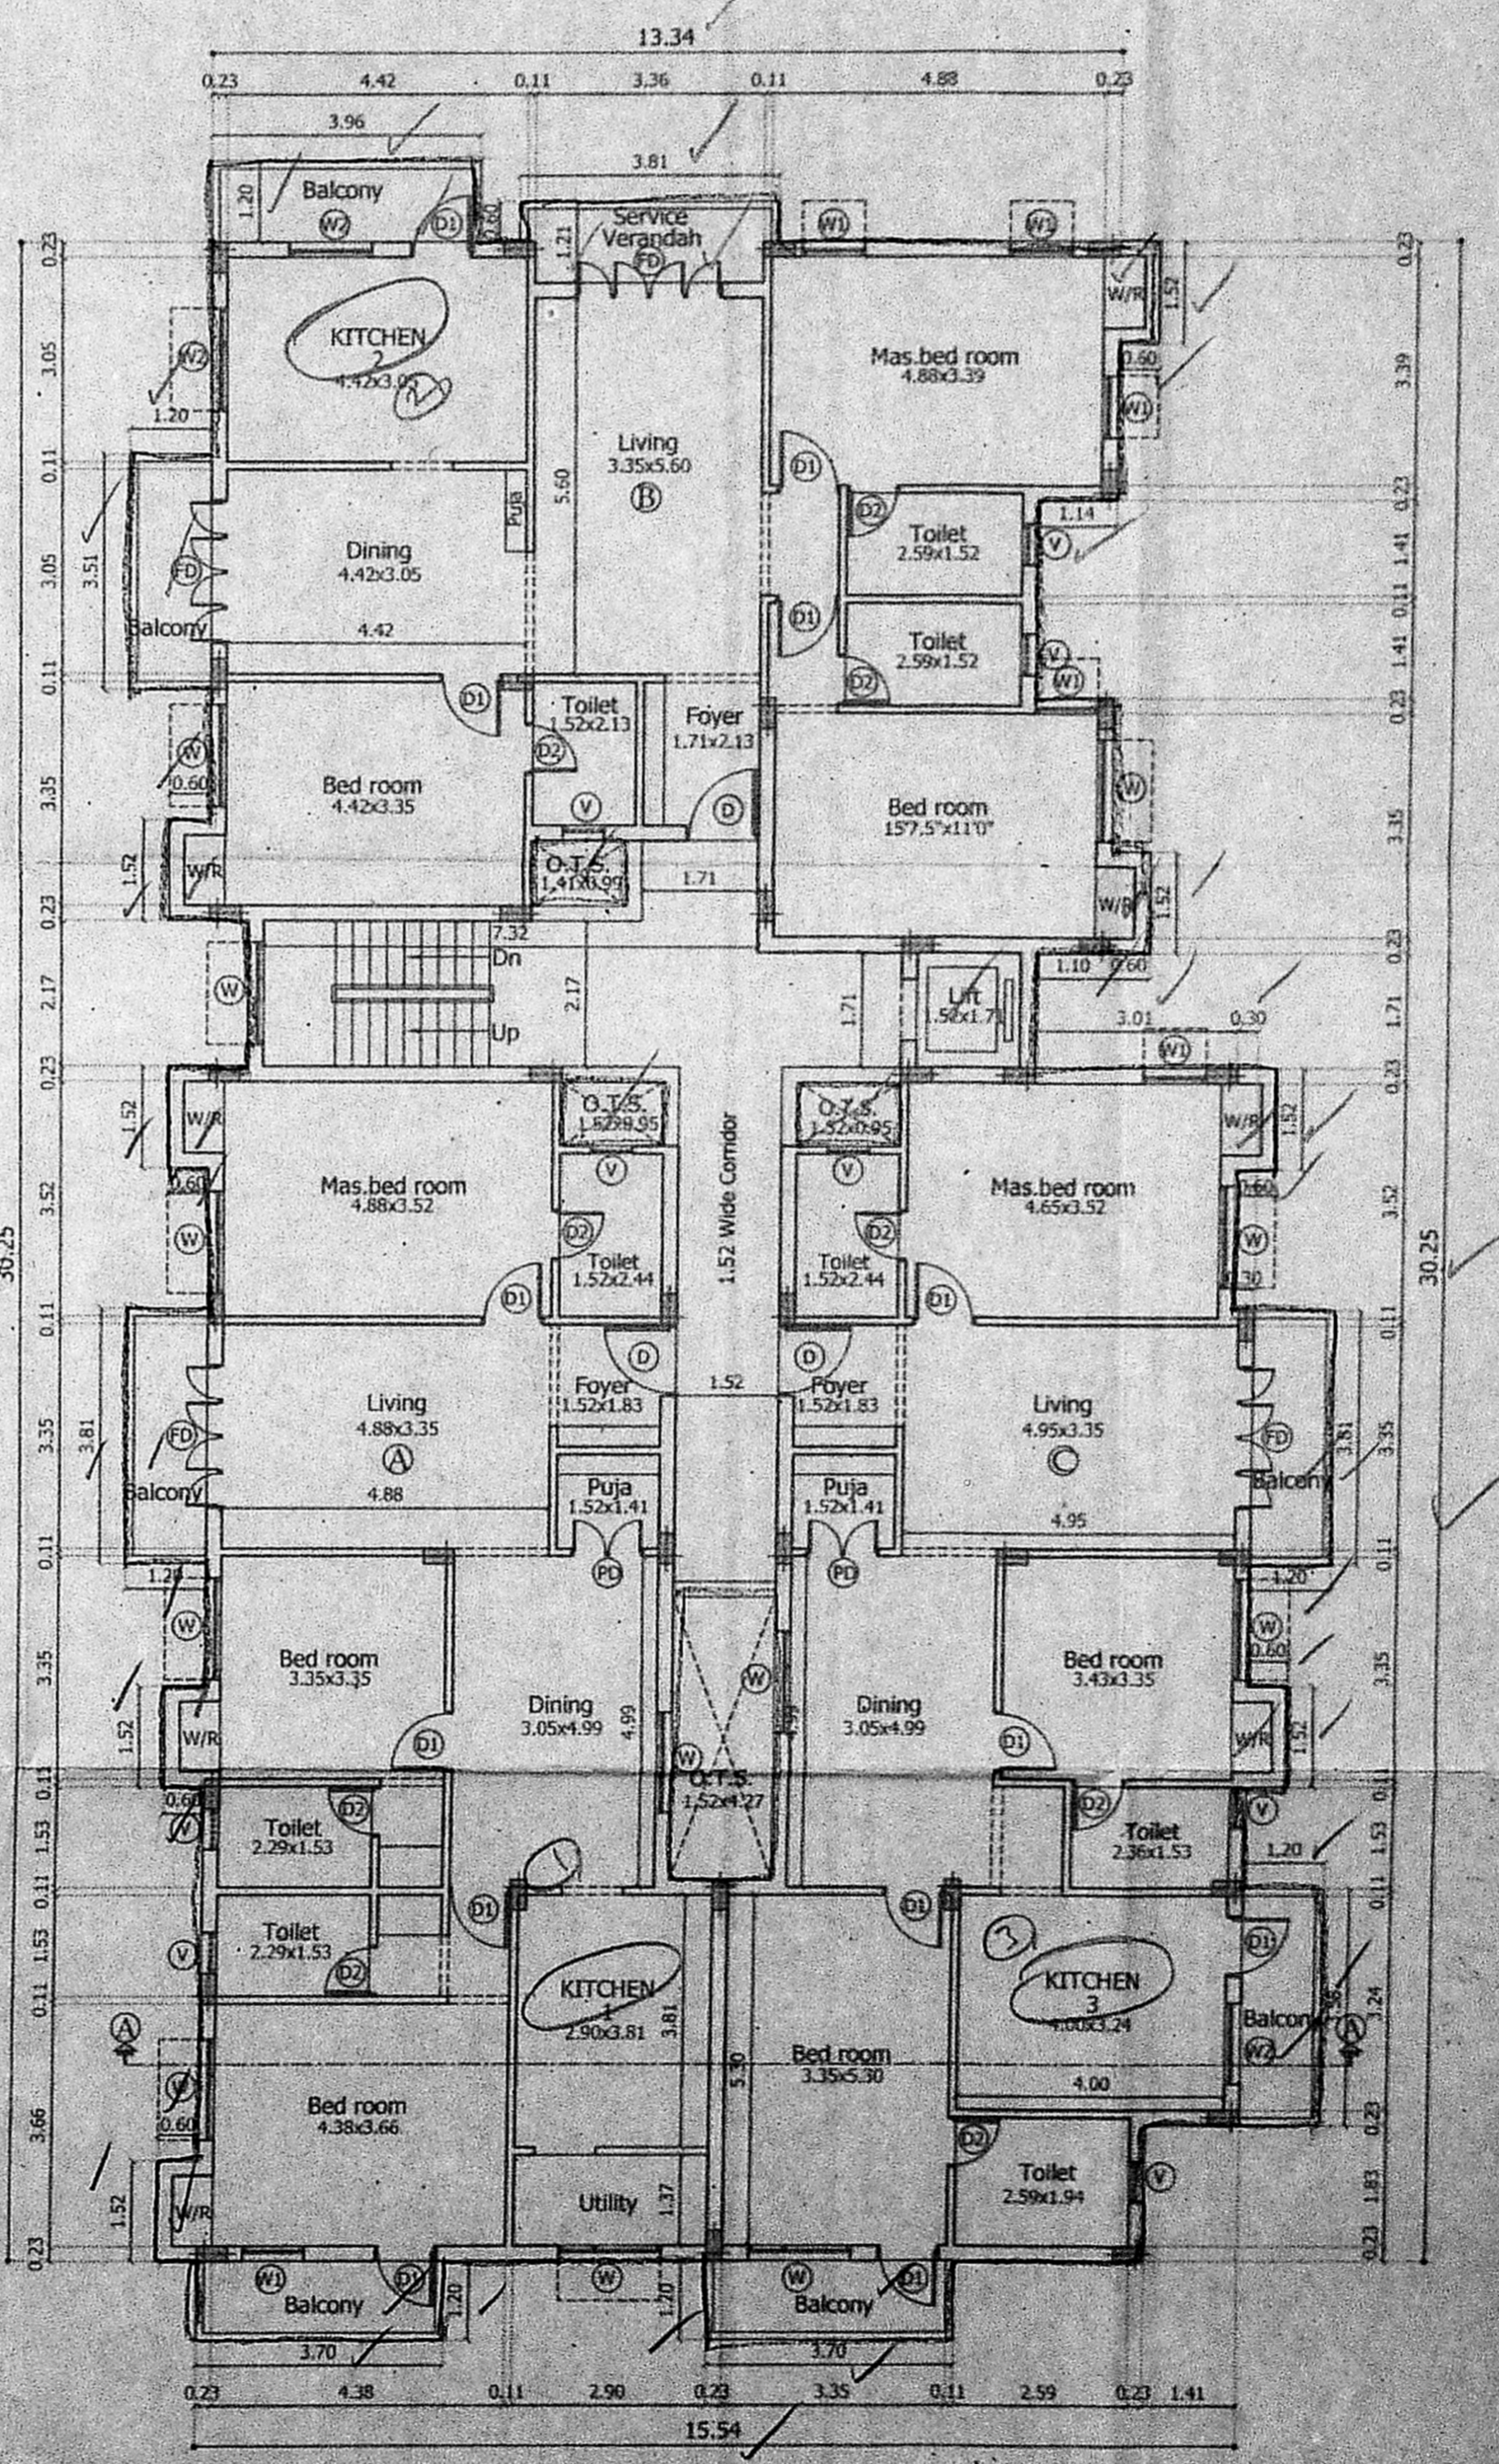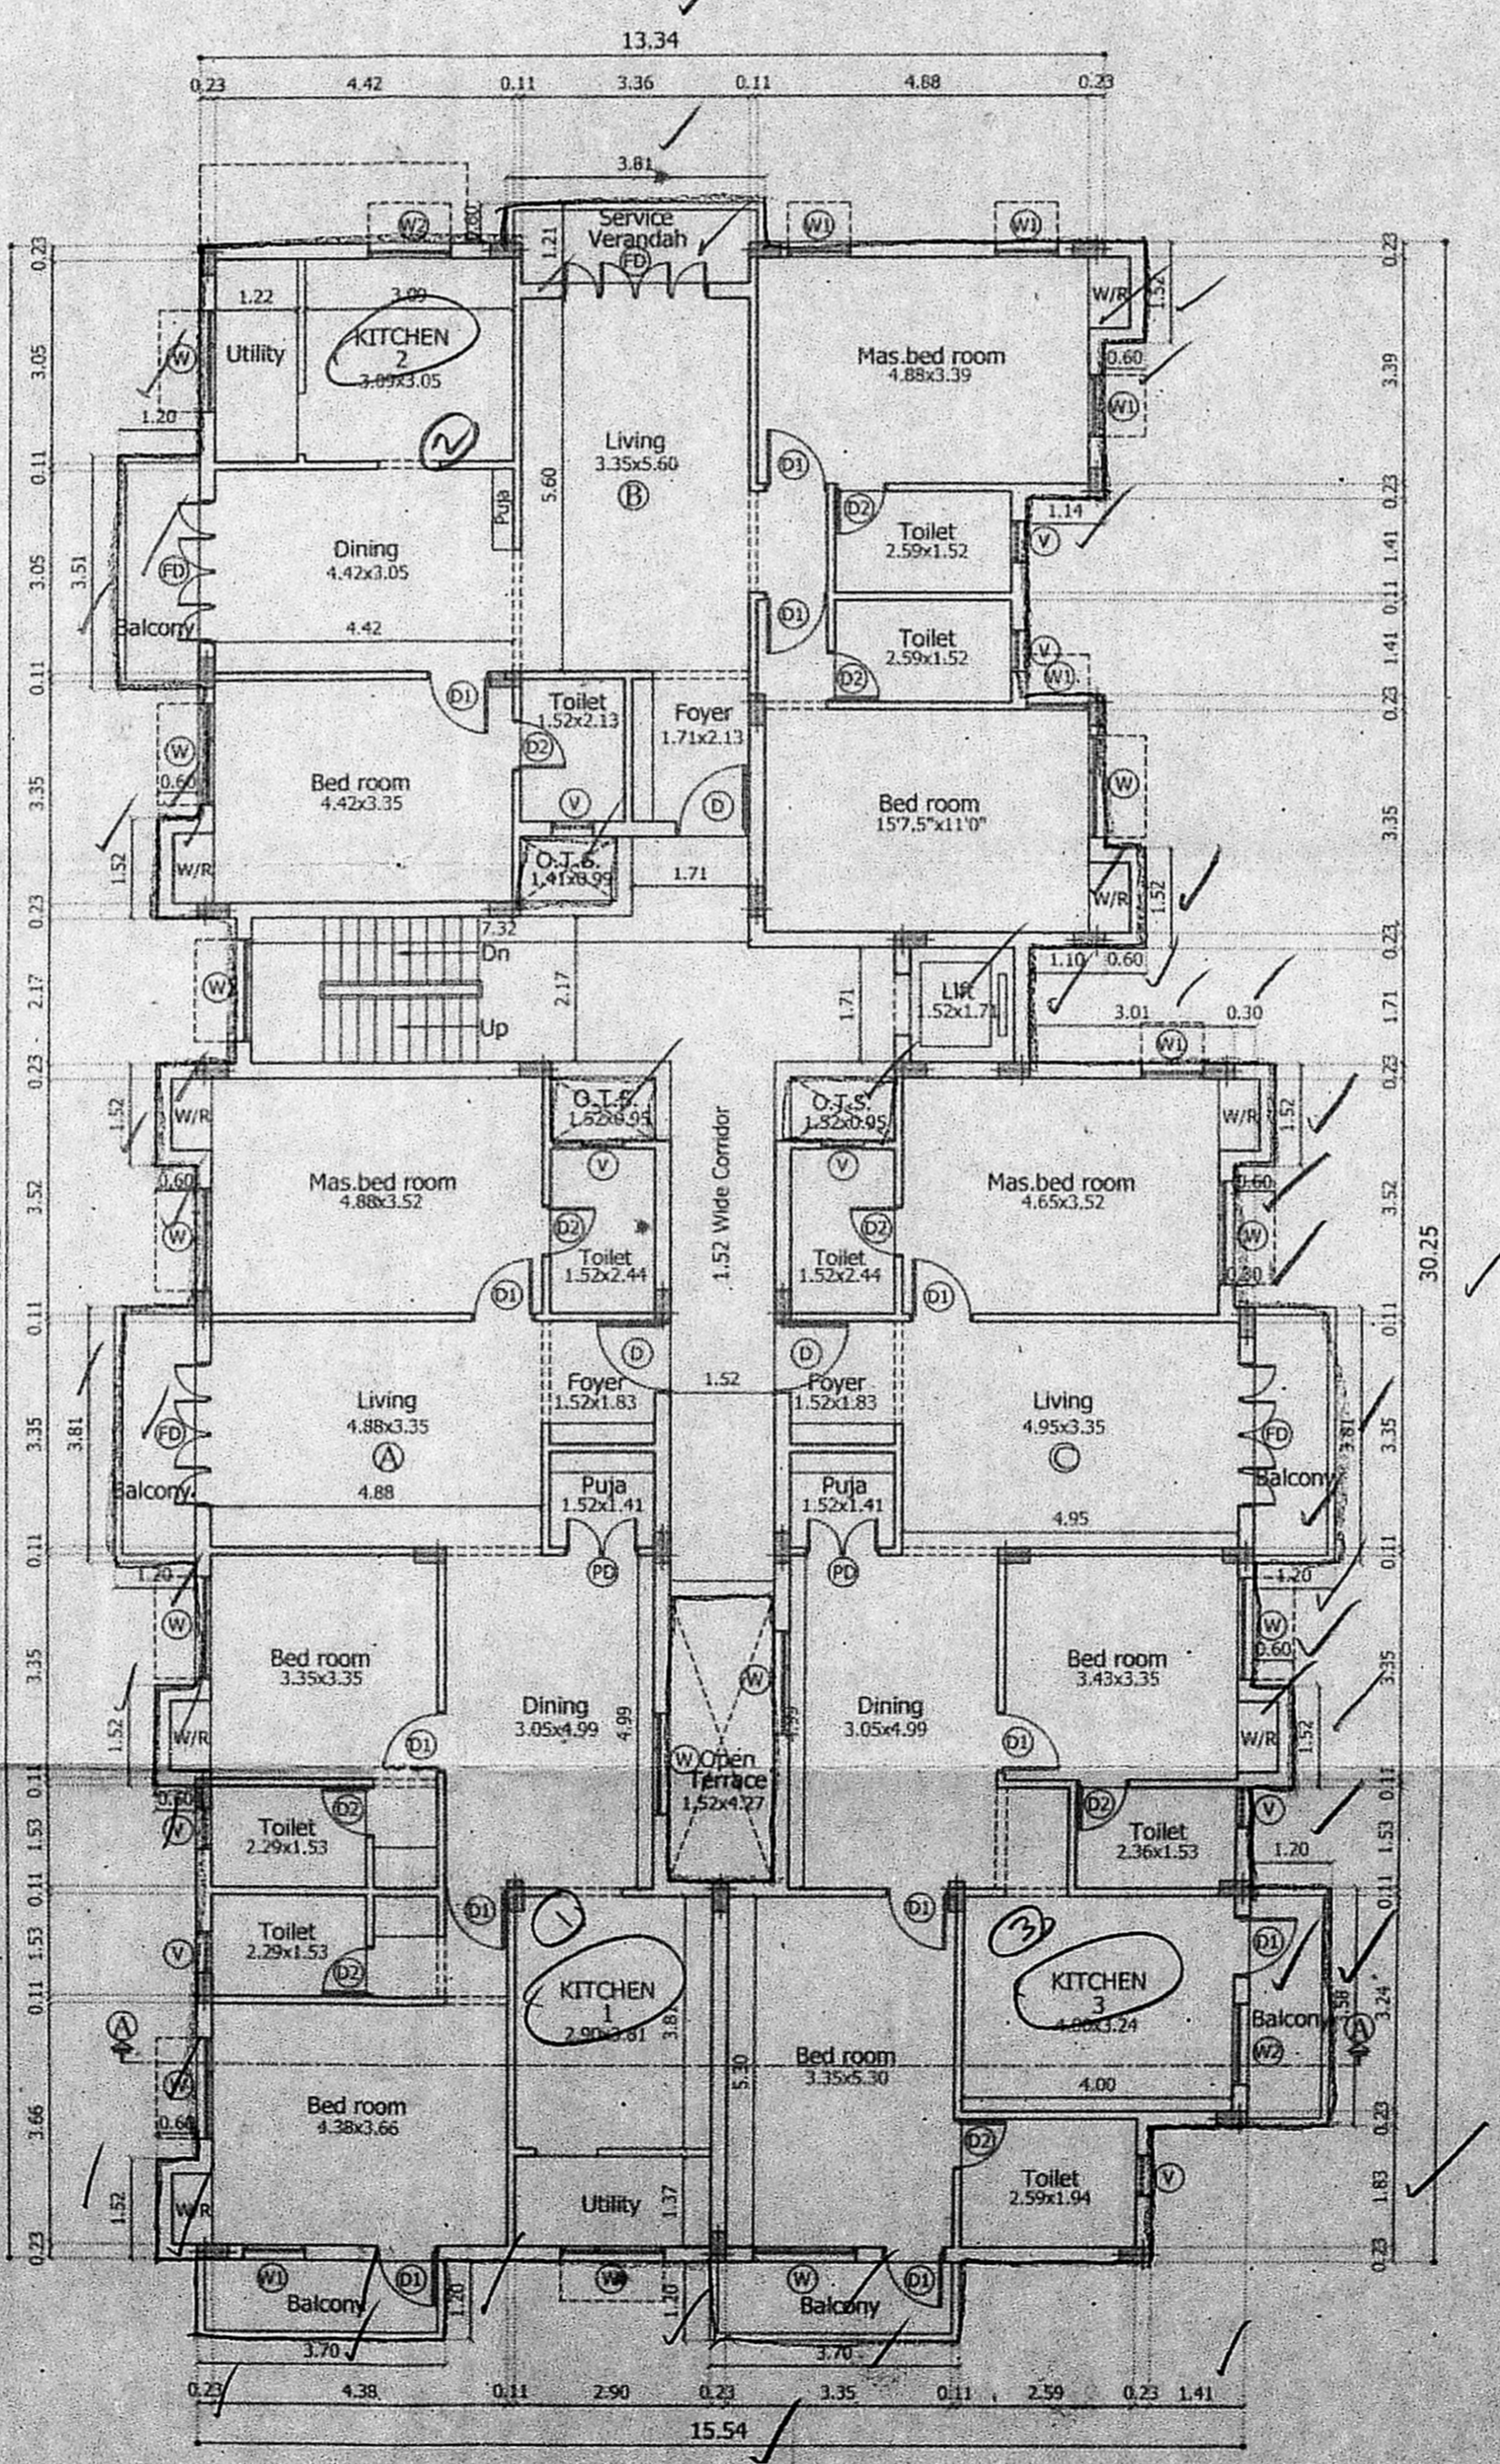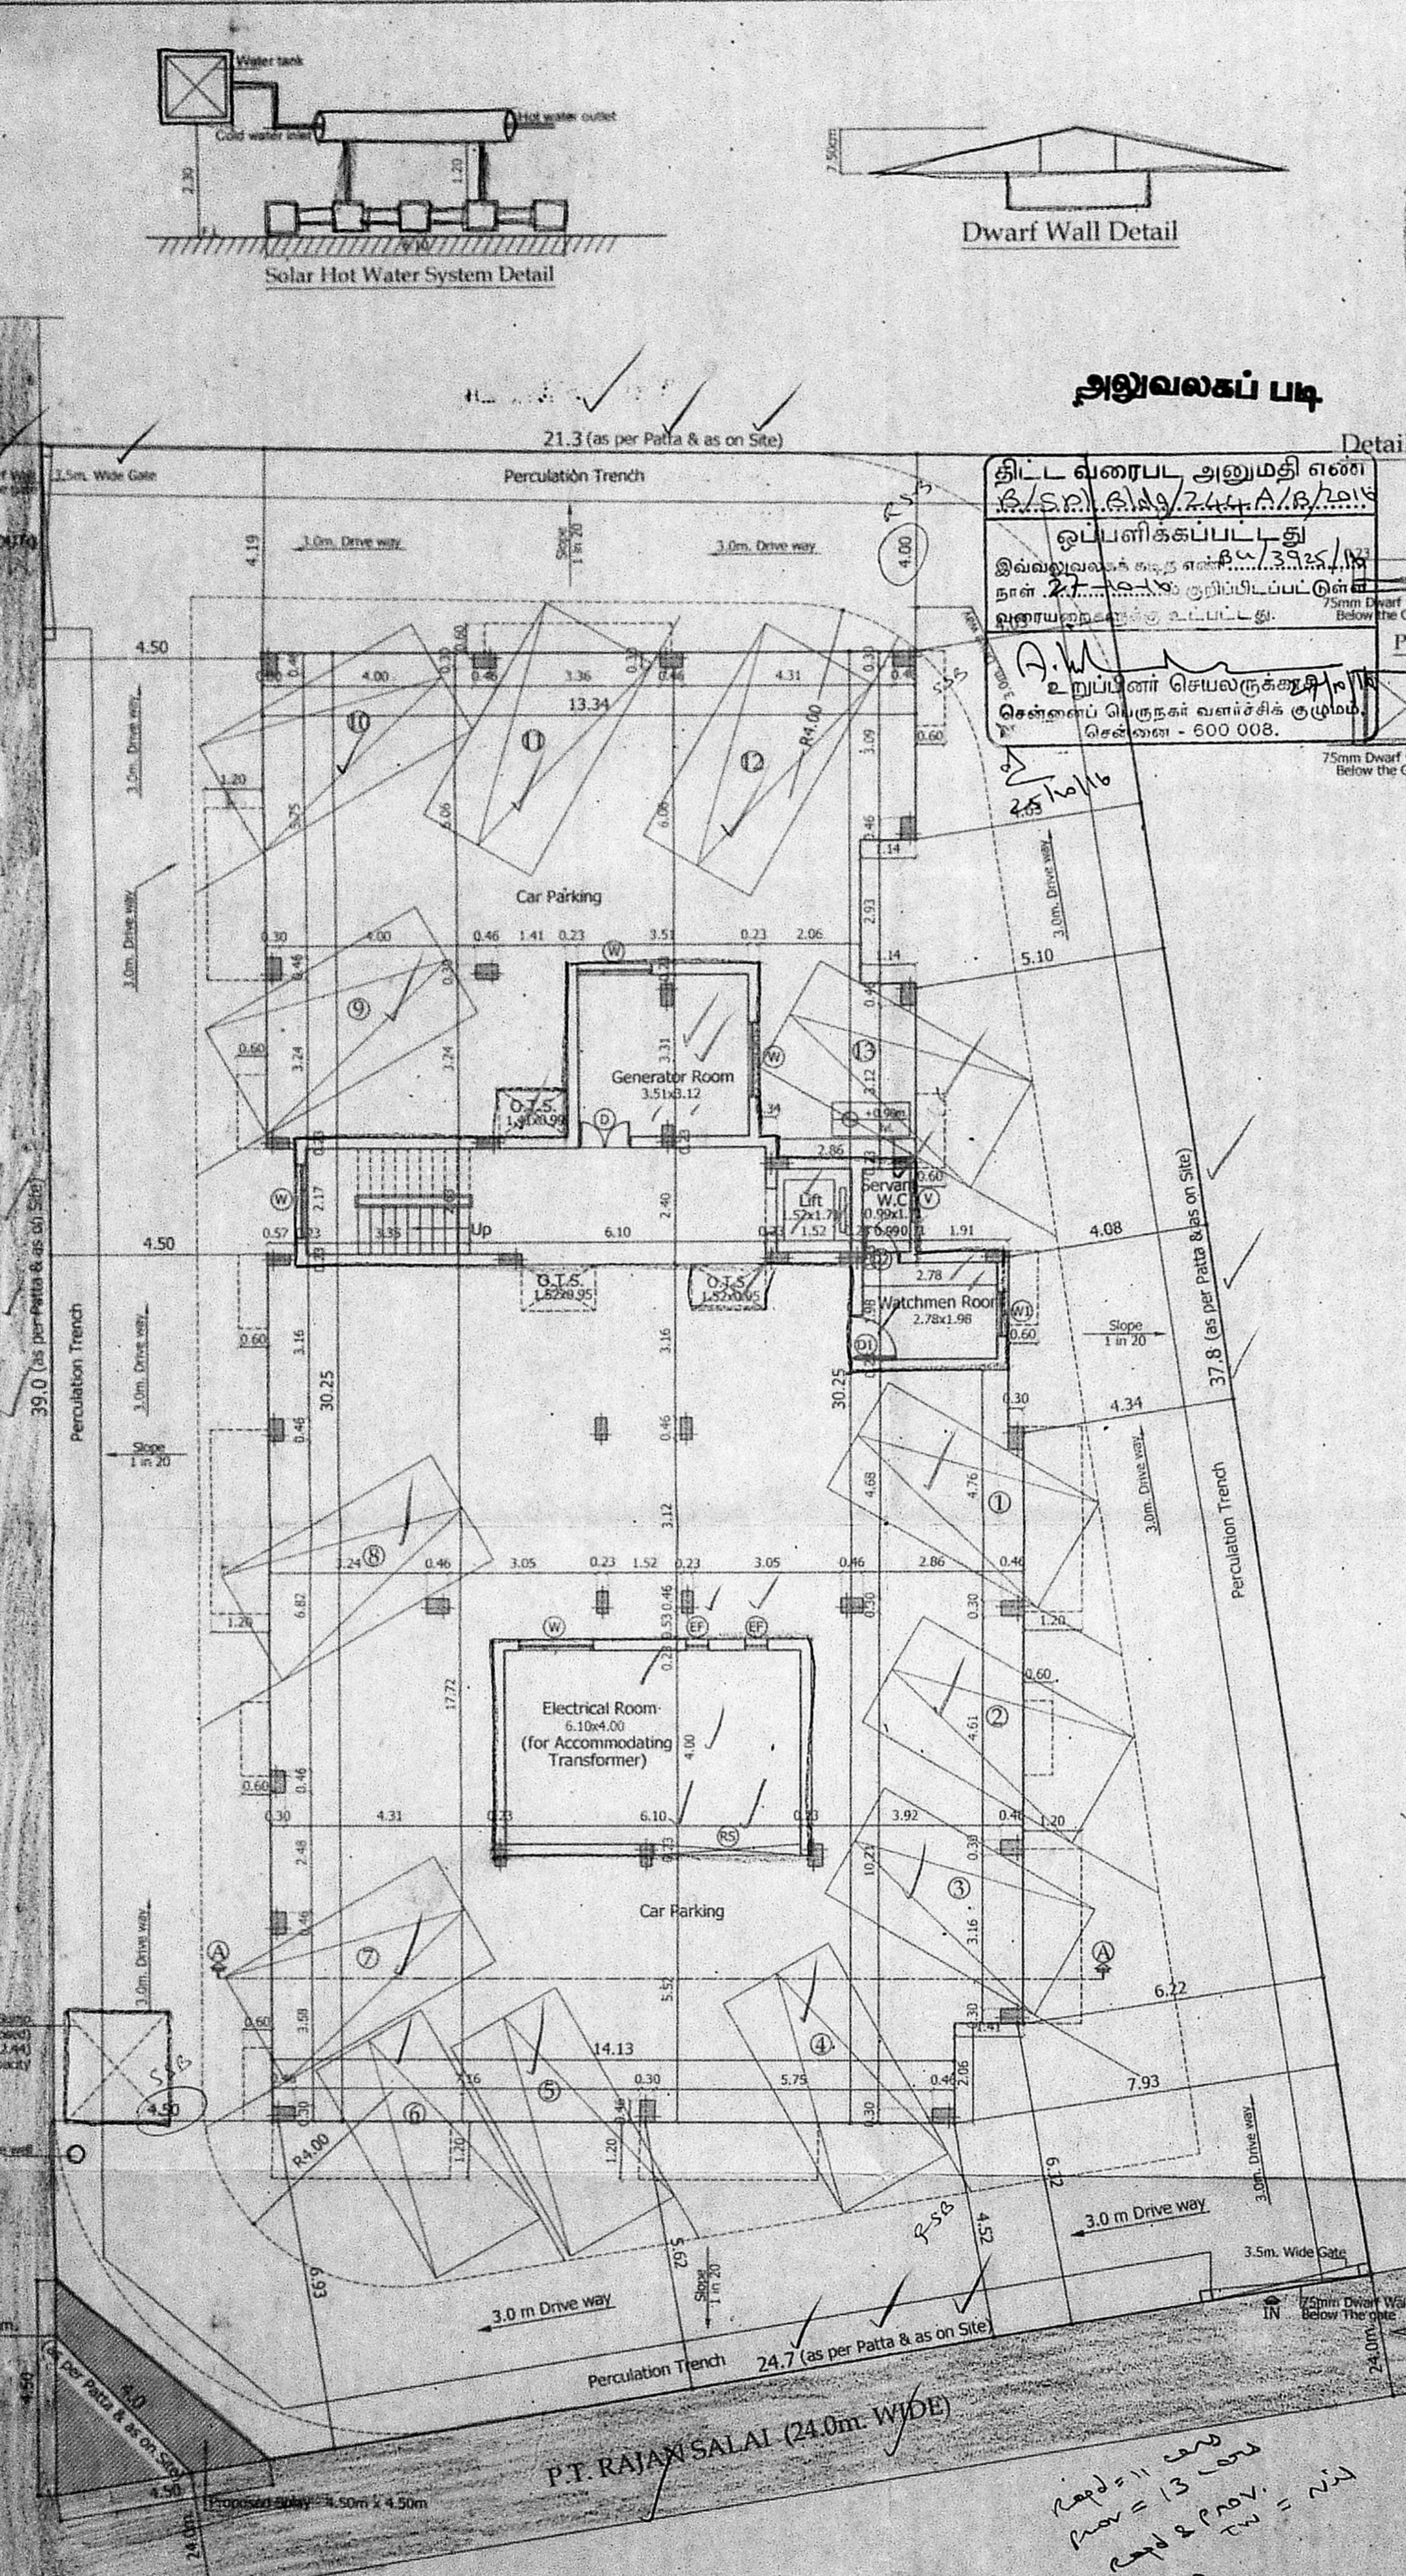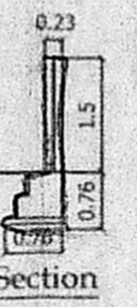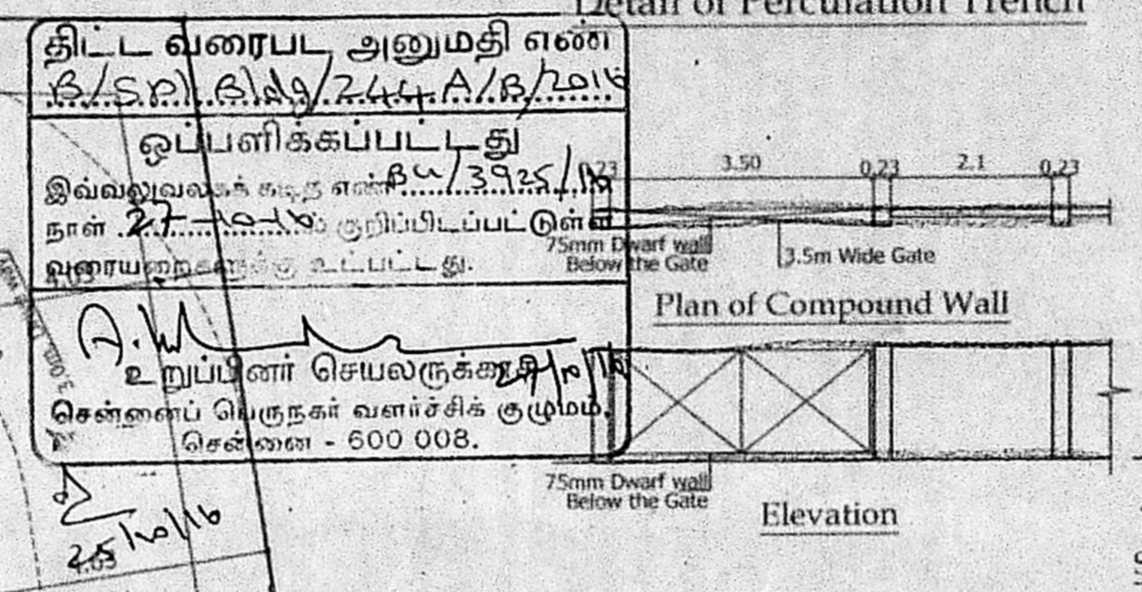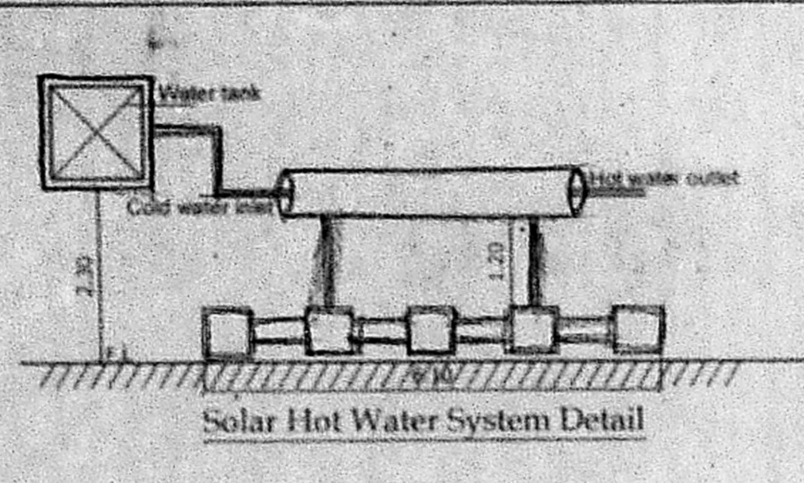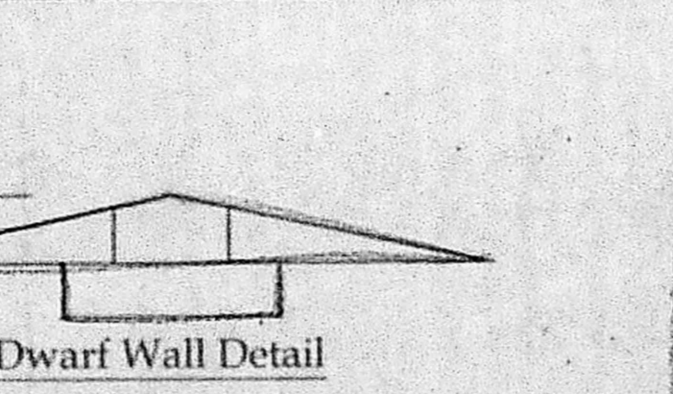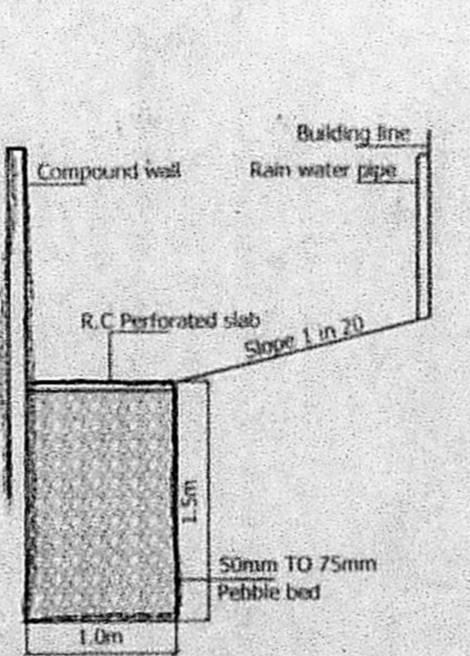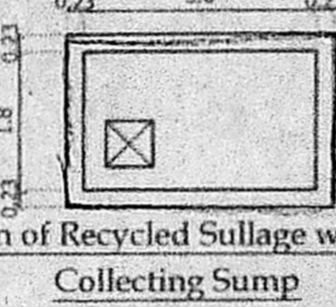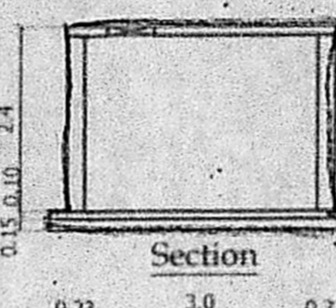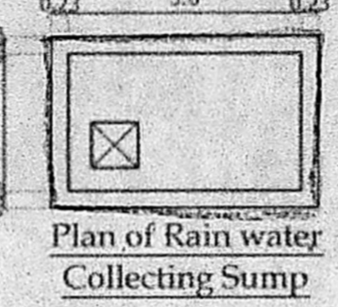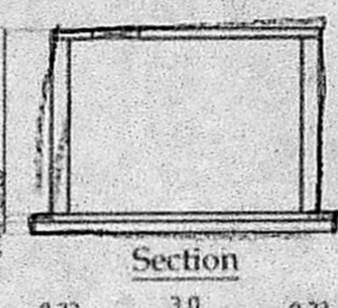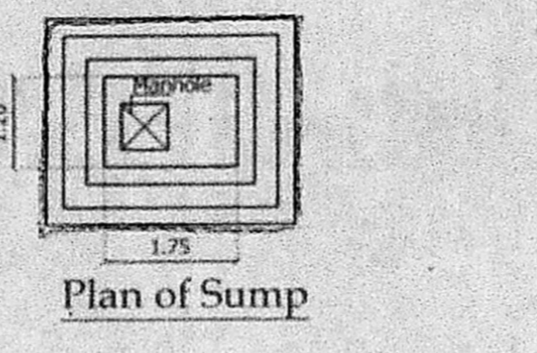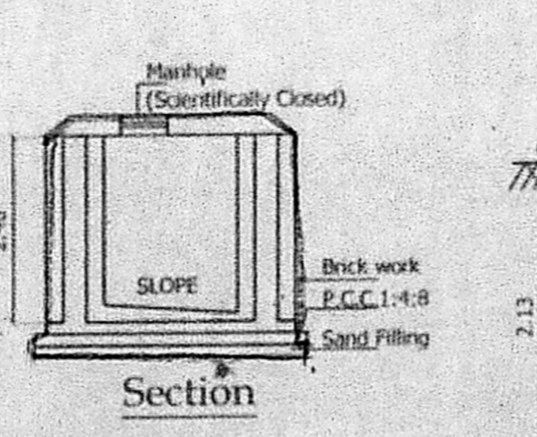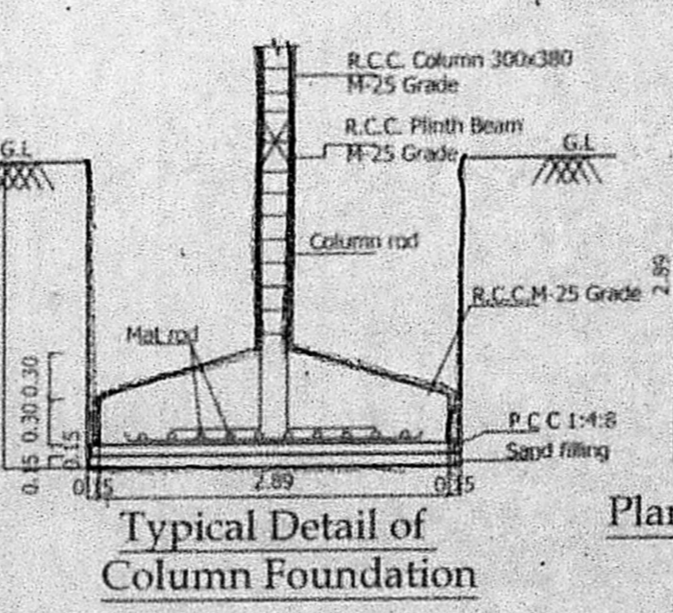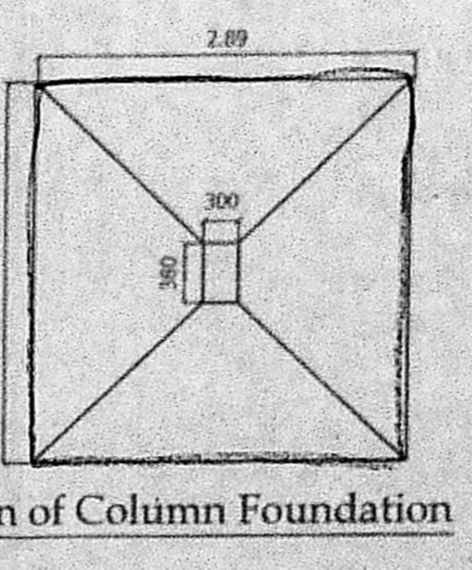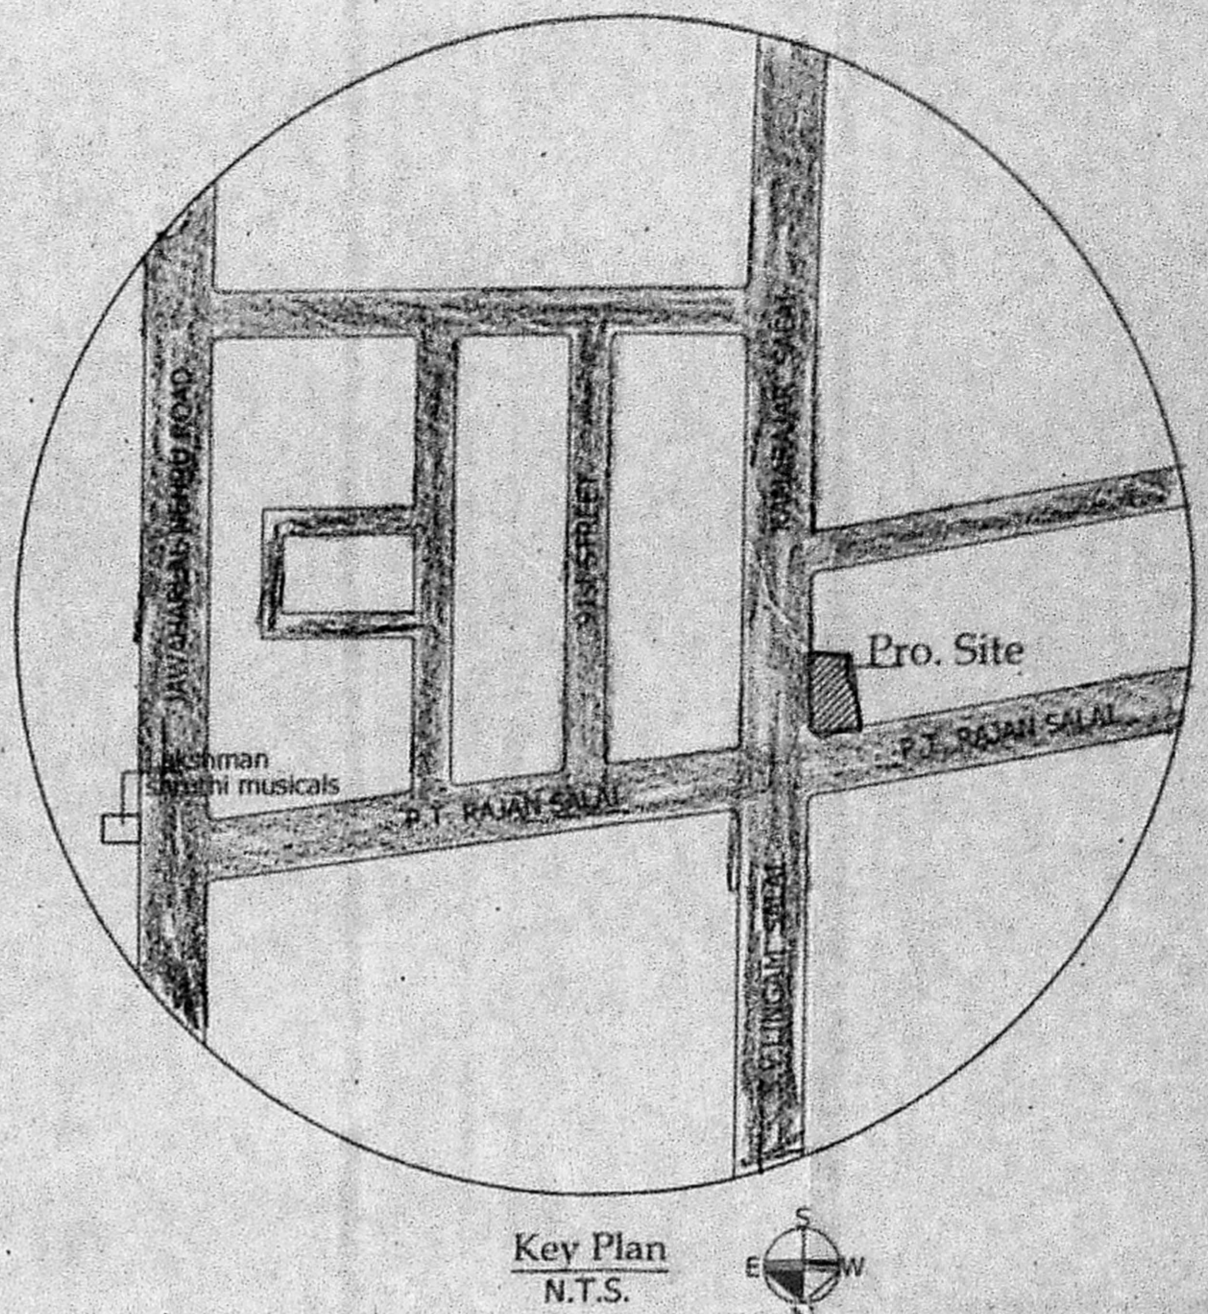

திட்ட வரைபட அனுமதி எண்
13/2022/பி.பி.பி.அ.பி.பி.பி.
இவ்வழிவரைபடம் கட்டிட அமைப்பின்
நடவளர்ச்சிக்கு உதவியளிக்கும்
வகையில் அனுப்பப்பட்டுள்ளது.


உறுப்பினர் செயலாக்கத்திற்கான
சென்னைப் பொருள்கள் வளர்ச்சிக் குழுமம்
சென்னை - 600 008.

road = 11 மீ
pav = 13 மீ
c/s & p/s = 11 மீ



First Floor Plan = 300

Second Floor Plan = 320



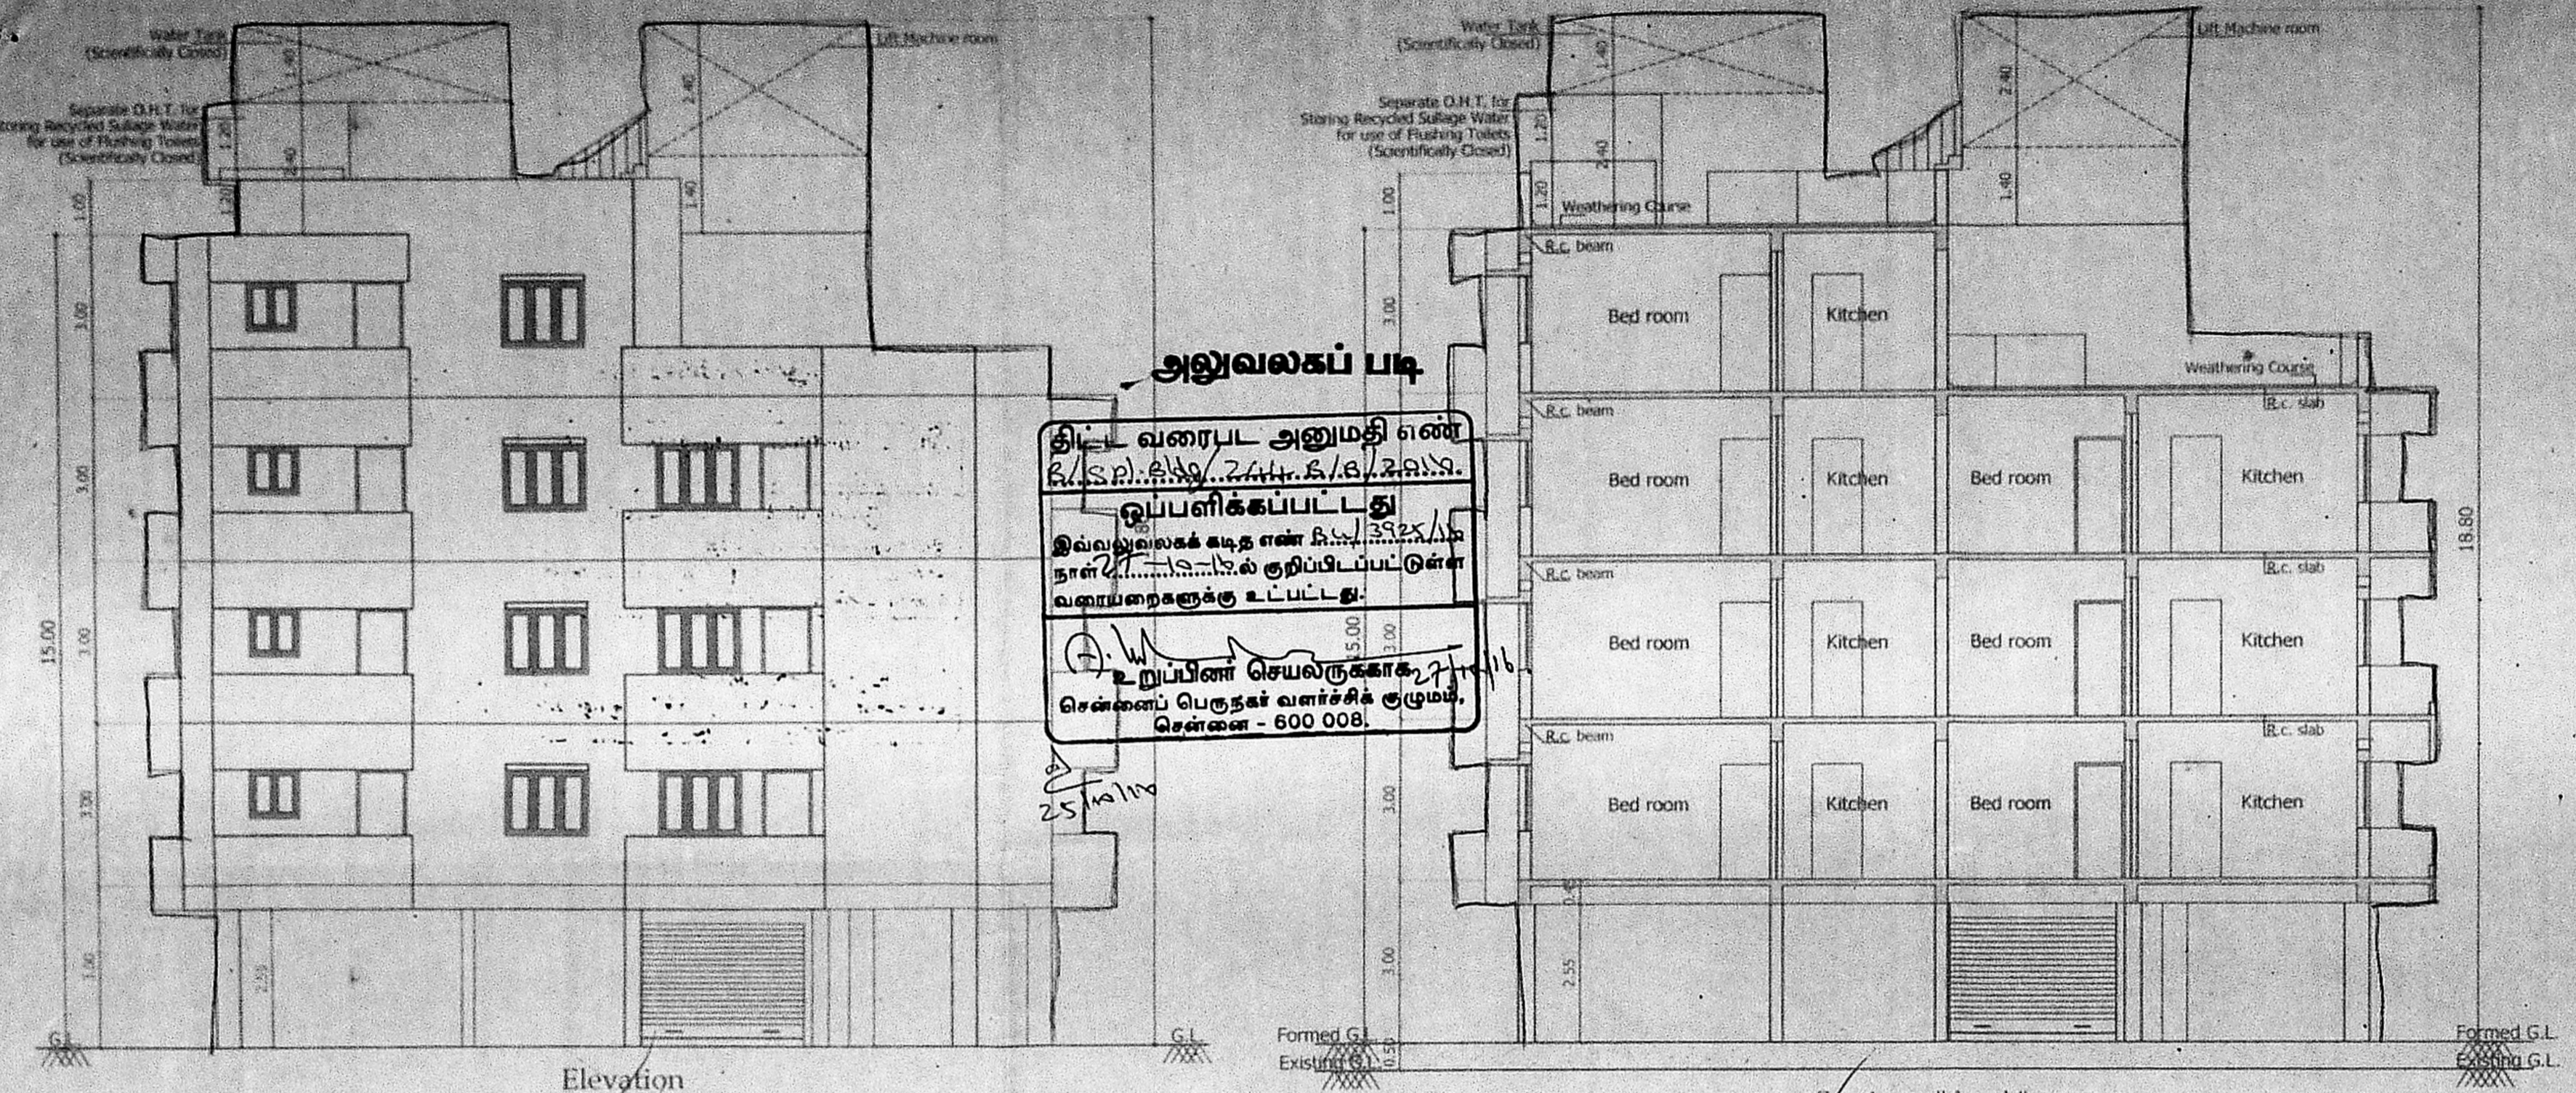


அலுவலகப் படி
 திட்ட வரைபட அனுமதி எண்
 2/244.க.6/2015.
 ஒப்பளிக்கப்பட்டது
 இவ்வலுவலகக் கட்ட எண் 25/110
 நாள 15.03.2015-ல் குறிப்பிடப்பட்டுள்ள
 வரையறைகளுக்கு உட்பட்டது.
 உறுப்பினர் செயலருக்காக
 சென்னைப் பெருநகர் வளர்ச்சித் துறையின்
 சென்னை - 600 008.

SCHEDULE OF JOINTS
 திருத்திய வரைபடம் 2

செய்தியின் எண்	வகை	வரையறை
1.07	2.1	T.W PANEL DOOR
1.08	2.1	T.W PANEL DOOR
- SPECIFICATION**
1. P.C.C IN M25 GRADE
 2. R.C.C IN M25 GRADE
 3. 230MM BRICK WORK IN C.M 1:5
 4. 115MM BRICK WORK IN C.M 1:5
 5. PLASTERING THE CEILING IN C.M 1:3
 6. PLASTERING THE WALL IN C.M 1:4
 7. WEATHERING COURSE IN BRICK BELL LIME CONCRETE WITH A COURSE OF FLAT TILES.
 8. THE O.H.T IS SCIENTIFICALLY CLOSED
 9. THE U.G SUMP IS SCIENTIFICALLY CLOSED
 10. ALL W.C.S IN GROUND FLOOR RAISED BY 0.91M FROM G.L.

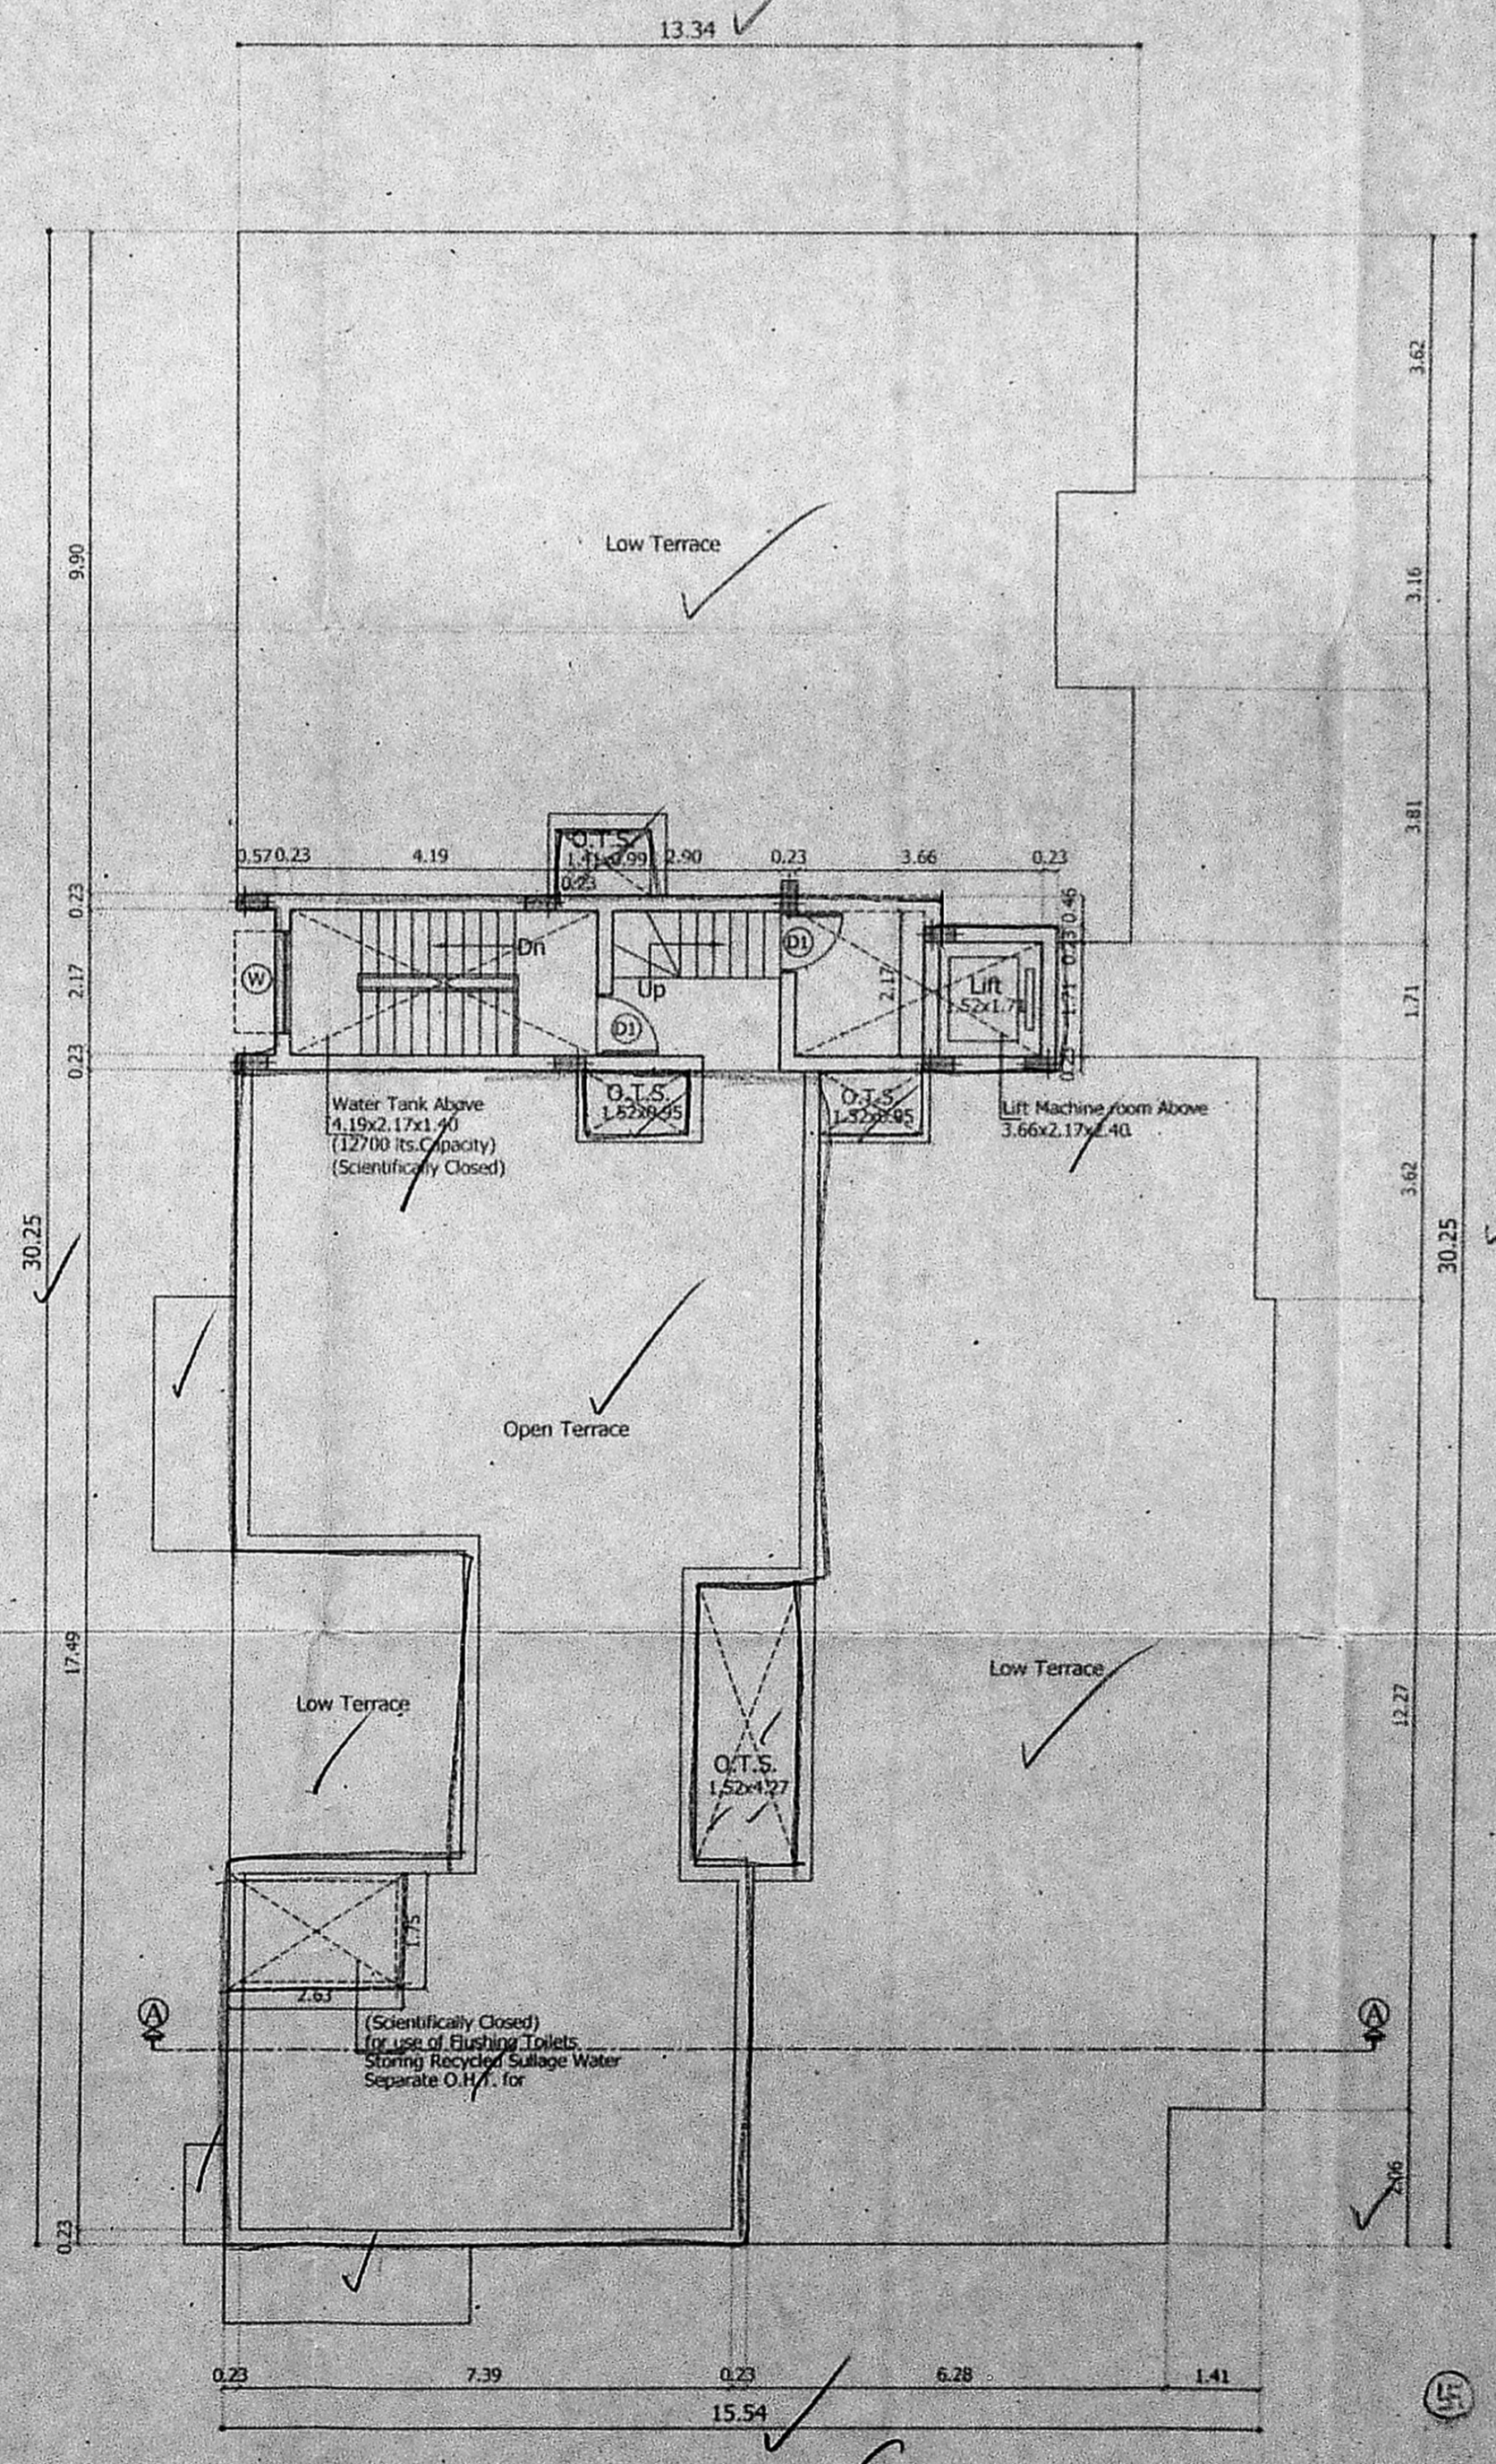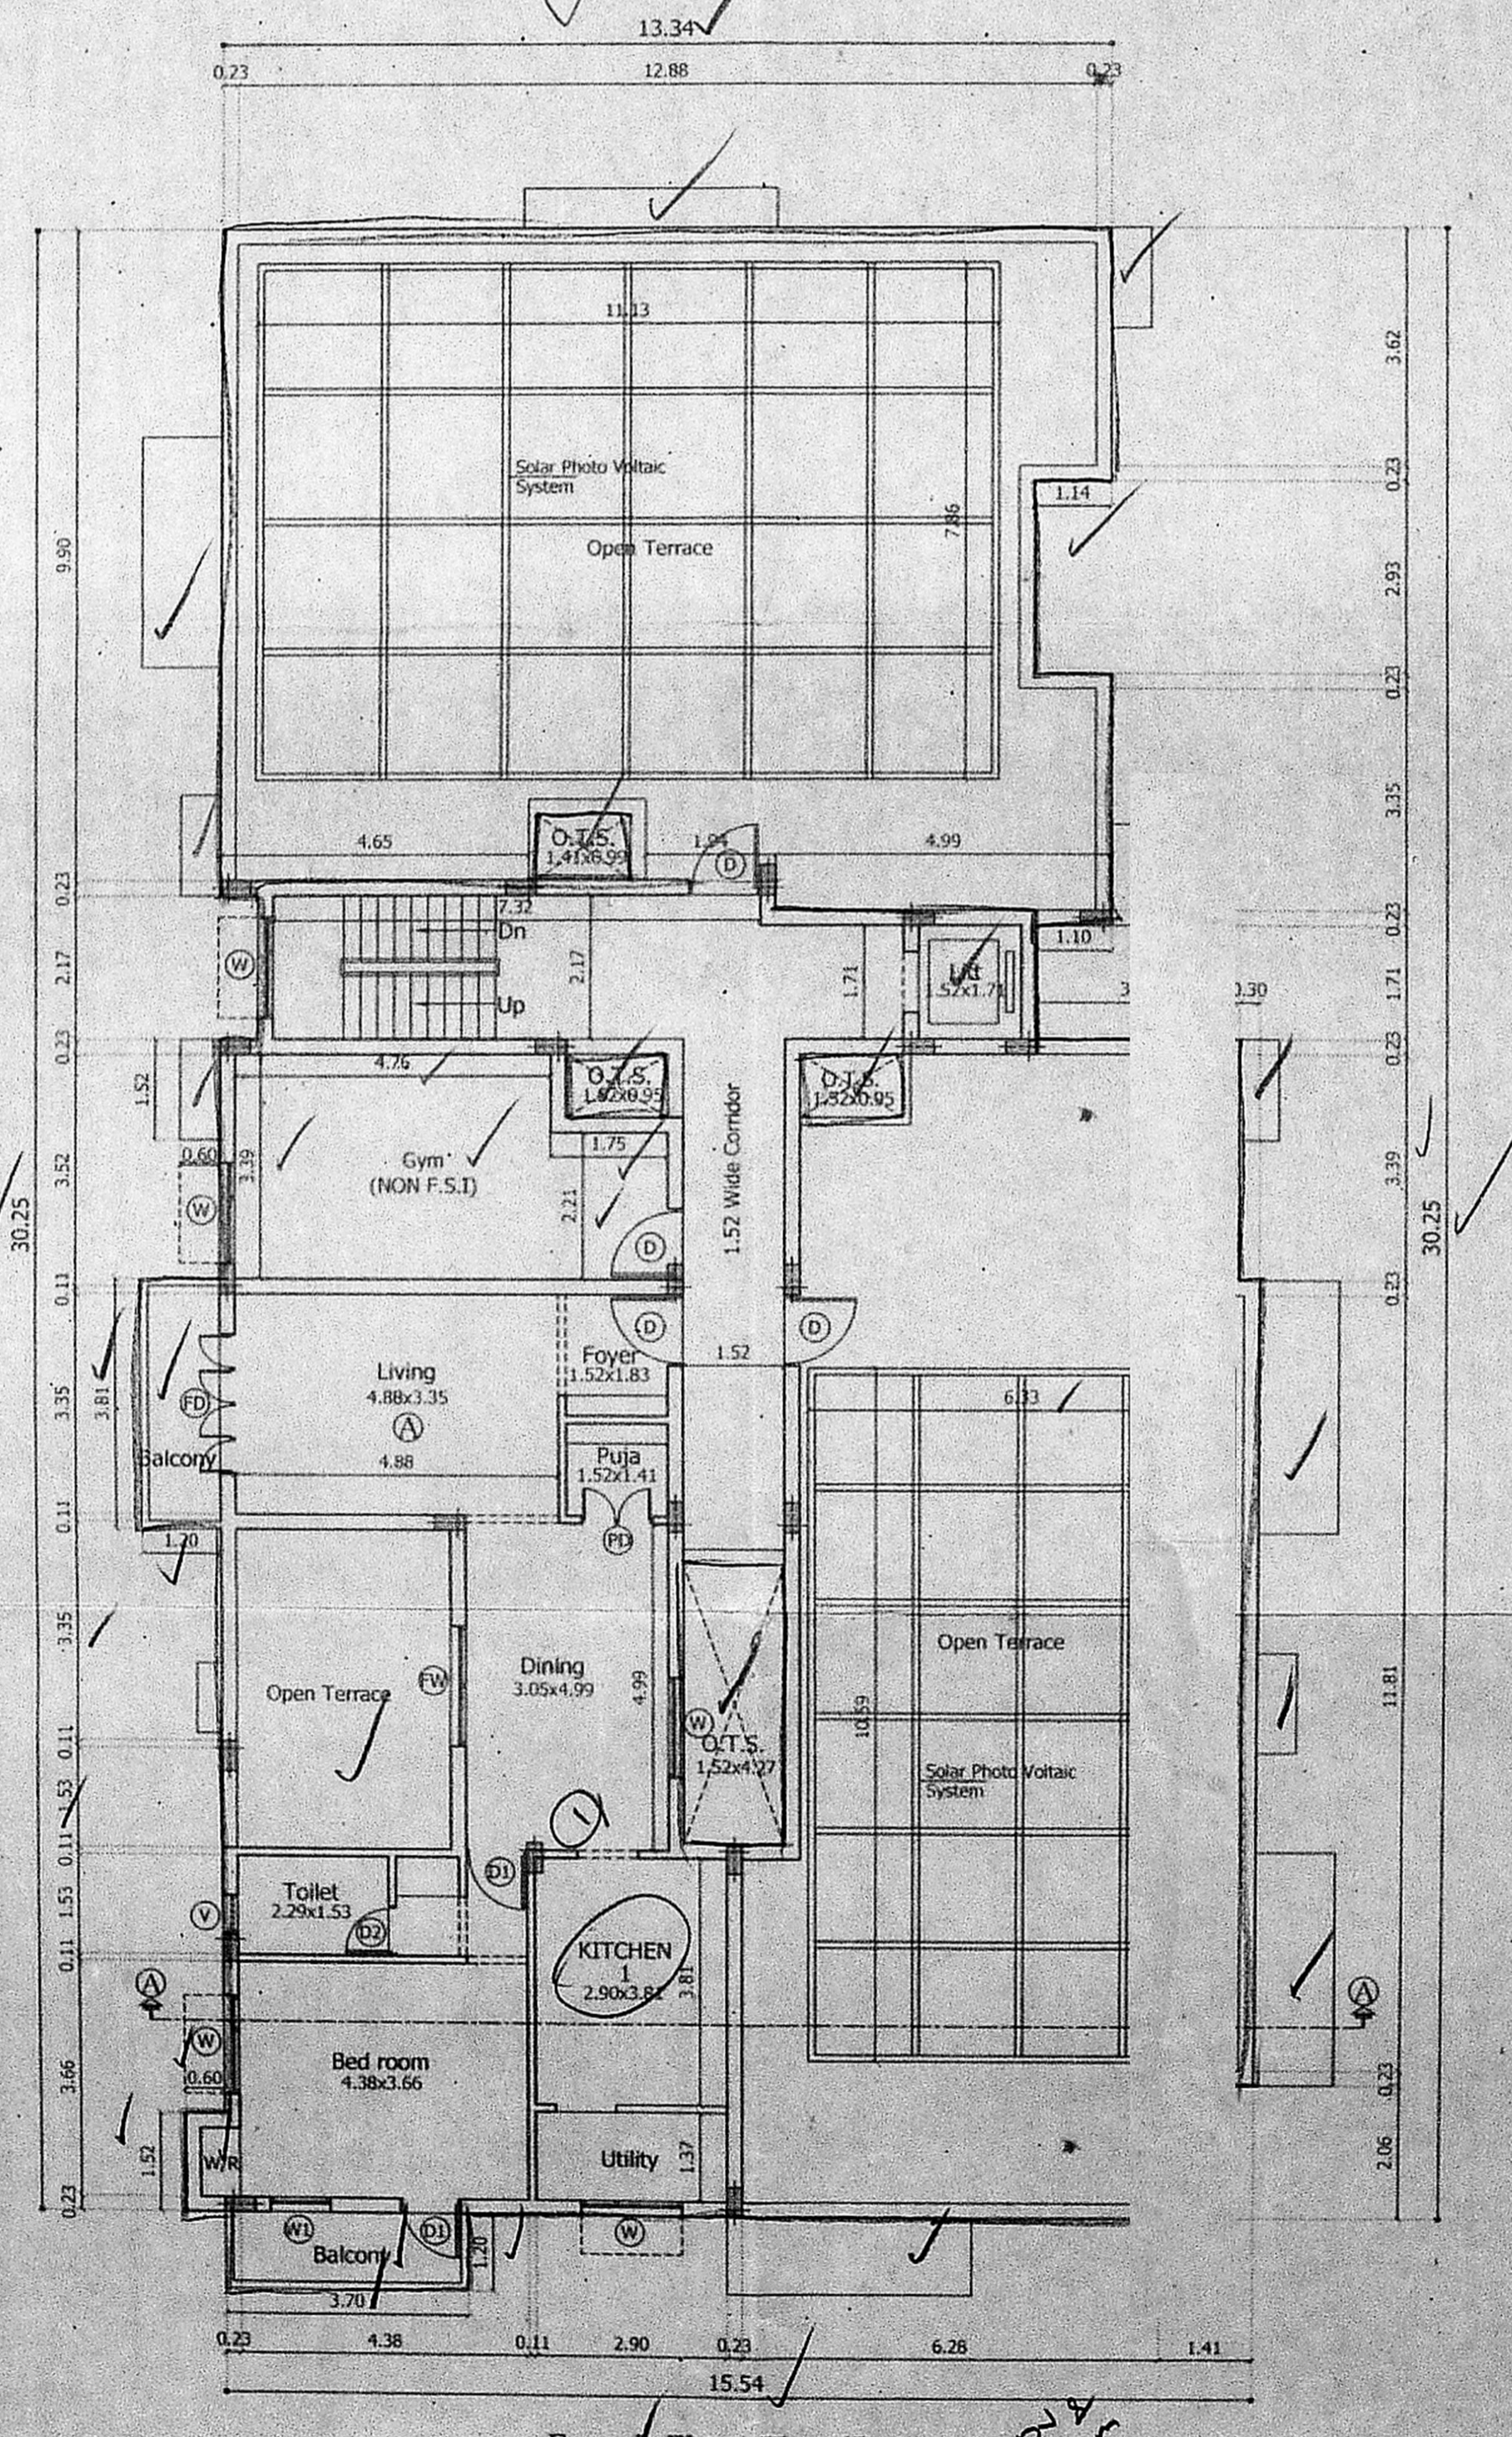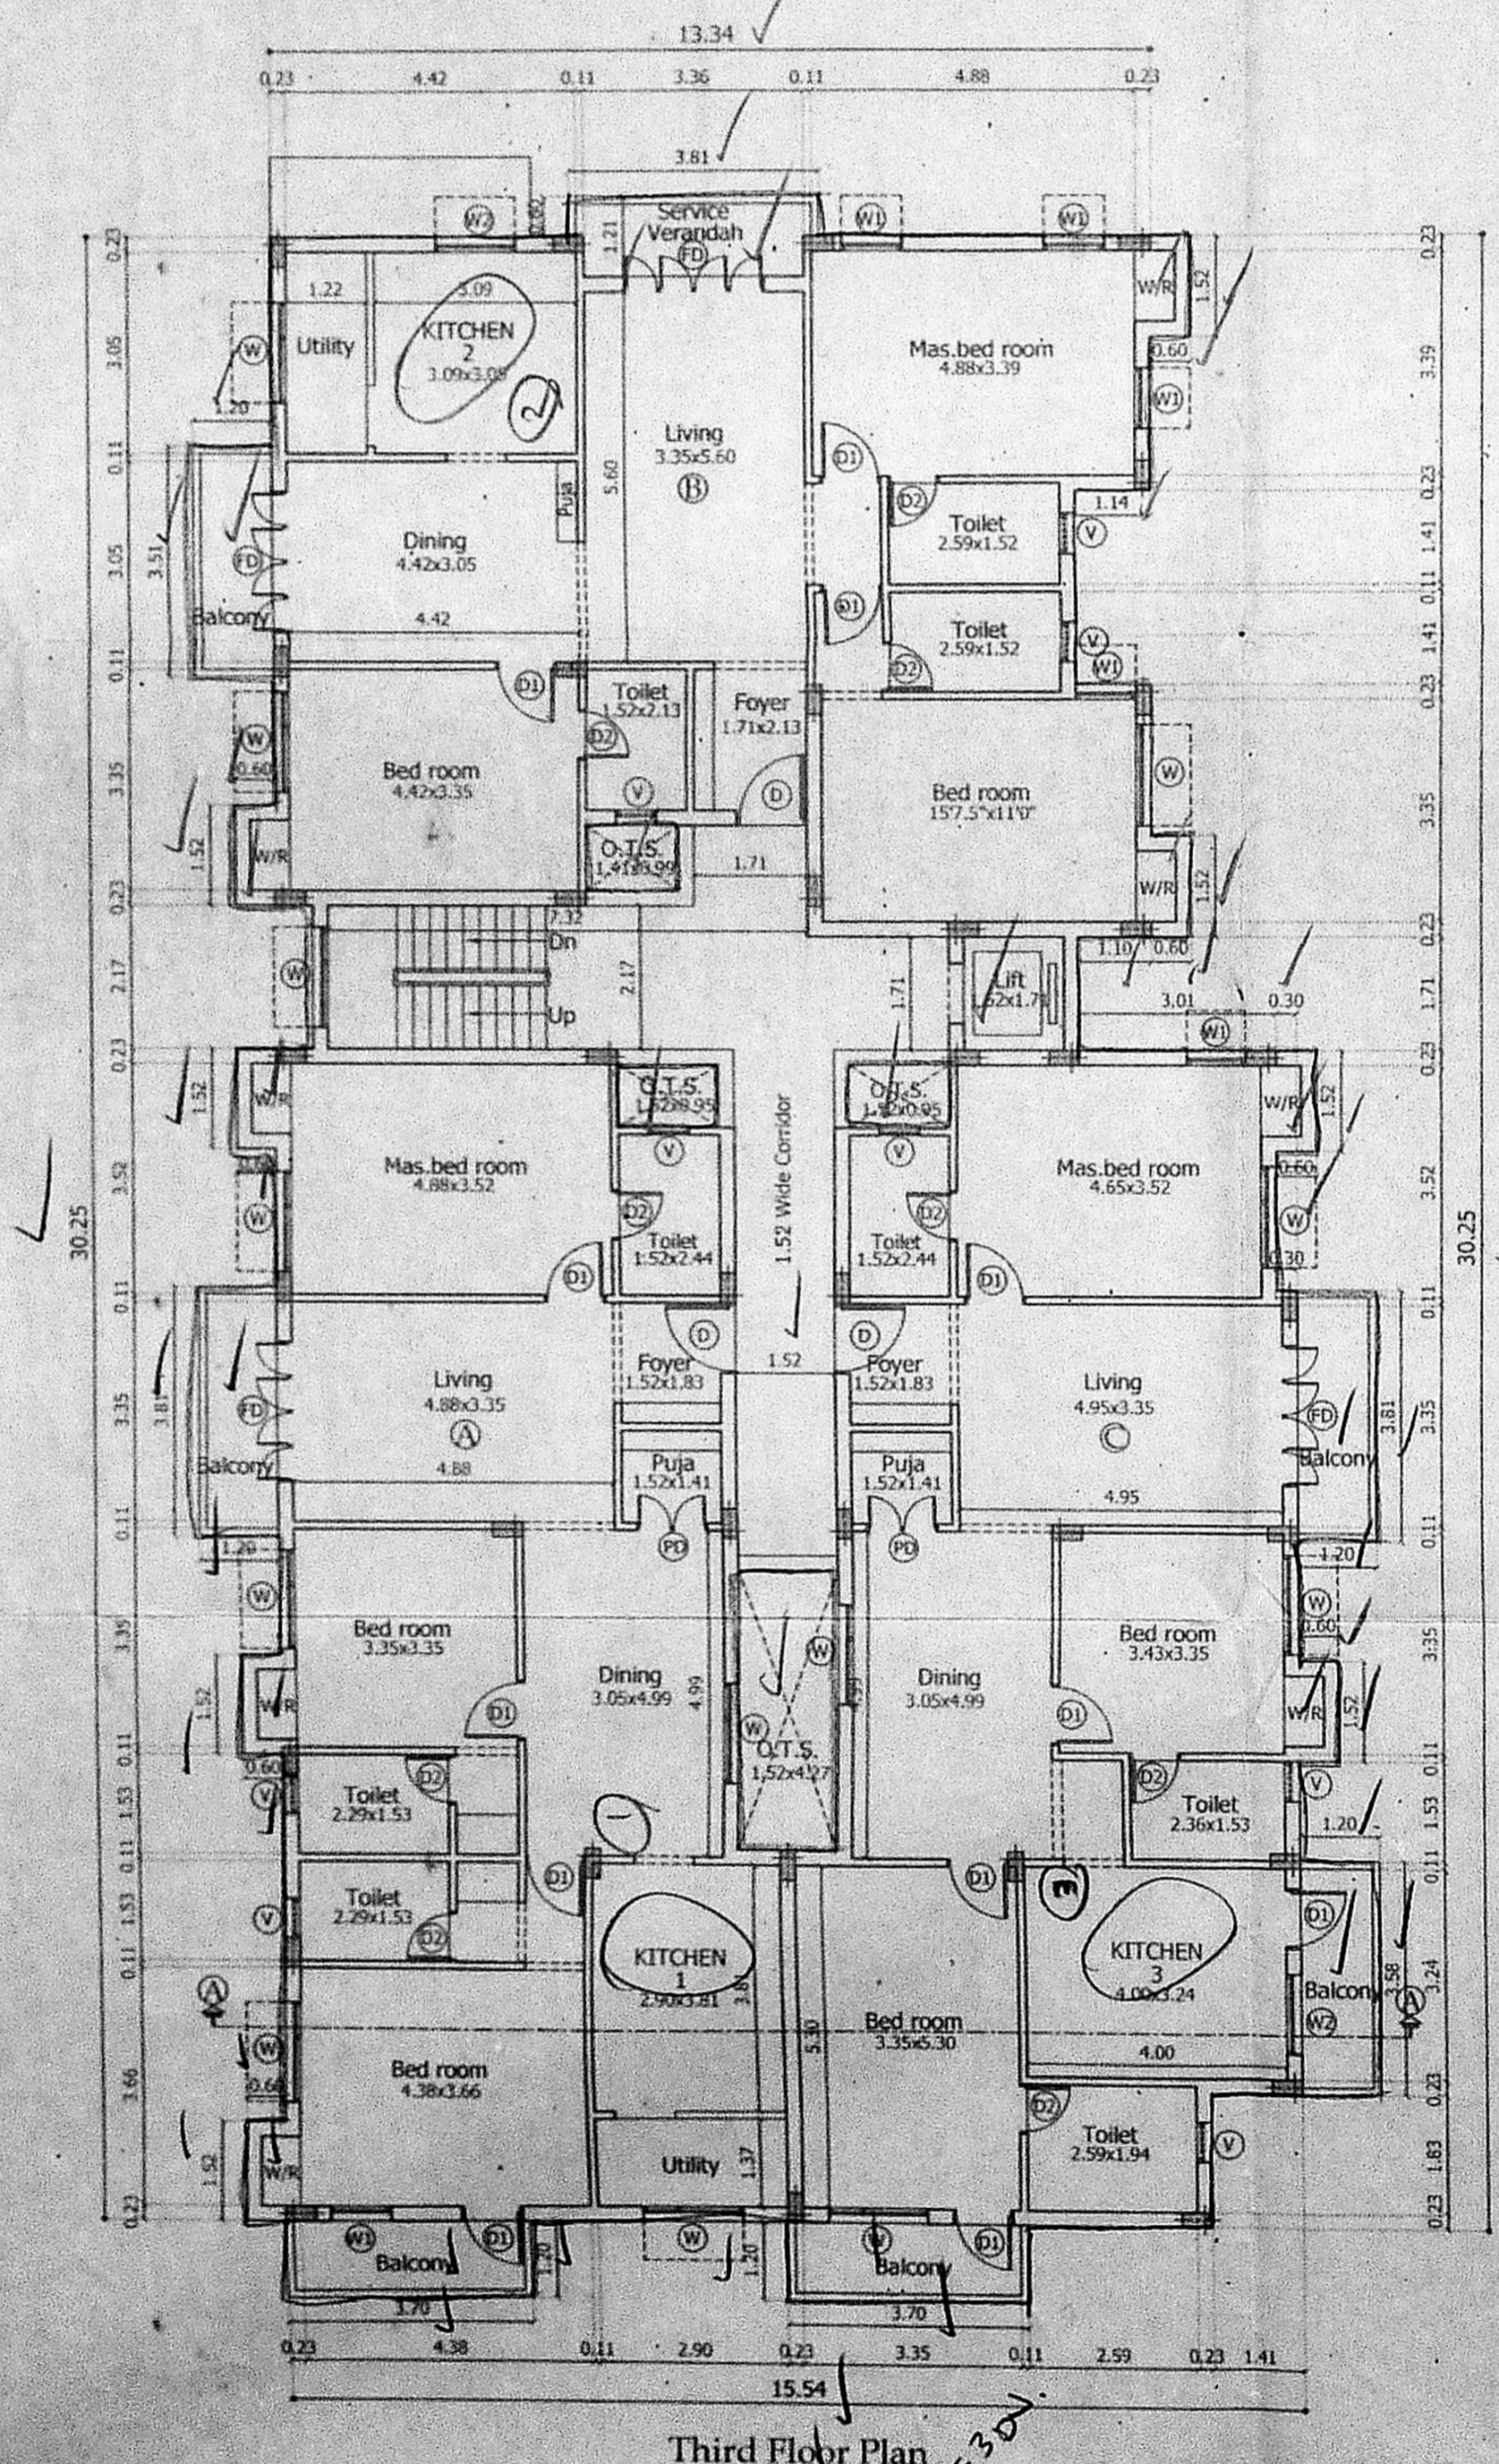

LEGEND

PROPOSED CONSTRUCTION	—
BOUNDARY LINE	—
ROADS	—

JOB TITLE
 PLAN SHOWING THE PROPOSED
 RESIDENTIAL APARTMENTS AT
 BLOCK No. : 92, (A,B,C,D,E,F)
 P. T. RAJAN SALAI, & KAMARAJAR SALAI,
 K.K. NAGAR, CHENNAI - 600 078,
 COMPRISED IN OLD S. Nos. 53/2 PART &
 54/2 PART, T. S. No. : 32/26, BLOCK No. : 27,
 KODAMBAKKAM VILLAGE,
 MAMBALAM TALUK,
 CORPORATION OF CHENNAI,
 DIVISION No. : 137, ZONE - 10.

SCALE: 1:100
POWER AGENT :
 For KCEE-HOMES - LLP
 Partner
 C. Rajammal.

LICENSED SURVEYOR
 V. Srinivasan, A.M.A.
 Registered Architect, CA 96, 19755
 Licensed Surveyor, Corporation of Chennai
 S.A. No. 344
 Firm Address: #471, 17th Street, Anna Nagar,
 Chennai-600 040, Ph: 2628 6527