

S.No.	WIDTH	HEIGHT	DESCRIPTION
D1	1.14	2.13	T.W PANEL DOOR
D2	0.91	2.13	C.W PANEL DOOR
D3	0.61	2.13	C.W FLUSH DOOR
FD	2.44	2.13	T.W FRENCH DOOR
W1	1.52	1.22	C.W GLAZED WINDOW
W2	1.22	1.22	C.W GLAZED WINDOW
W3	0.91	1.22	C.W GLAZED WINDOW
V	0.61	0.61	C.W GLAZED WINDOW

- SPECIFICATION**
1. P.C.C. Column (12" x 12") M25 Grade
 2. R.C.C. First Beam M25 Grade
 3. R.C.C. Slab M25 Grade
 4. 11mm thick floor finish
 5. PLASTERING THE CEILING IN C.M 1:4
 6. PLASTERING THE WALL IN C.M 1:4
 7. WEATHERING THE WALL IN BRICK JELLY WITH A COURSE OF FLINT
 8. THE U.G. SUMP IS SCIENTIFICALLY CLOSED
 9. THE U.G. SUMP IS SCIENTIFICALLY CLOSED
 10. ALL W.C.S IN GROUND FLOOR RAISED BY 0.91M FROM G.L.

AREA STATEMENT

AREA STATEMENT	SQ.M
PLOT EXTENT	
AS PER PATTA	469.00
AS PER DOCUMENT	466.09
AS ON SITE (LEAST)	452.12

Floor	Non FSI Bal. Area	FSI Area
FIRST FLOOR :	8.28	169.29
SECOND FLOOR :	8.28	169.29
THIRD FLOOR :	8.28	169.29
FOURTH FLOOR :	8.28	169.29
TOTAL BUILTUP AREA	33.12	677.16

F.S.I. : $\frac{677.16}{452.12} = 1.497$

LEGEND

PROPOSED CONSTRUCTION

BOUNDARY LINE

ROADS

JOB TITLE
 PLAN SHOWING THE PROPOSED RESIDENTIAL APARTMENTS AT TNHB BLOCK No.: 308, NEW D. No.: 21, PONNI COLONY MAIN ROAD, BELLY AREA, G - BLOCK, ANNA NAGAR, CHENNAI - 600 040, COMPRISED IN OLD S. No.: 207/PART, T. S. No.: 2/5, Plot No.: 10 OF No.: 007, KOYAMBEDU VILLAGE, AMINIKARAI TALUK, CHENNAI DISTRICT, GREATER CHENNAI CORPORATION, DIVISION No.: 9, ZONE - VIII




SCALE: 1:100

POWER AGENT :


LICENSED SURVEYOR
 V. SRINIVASAN, AIA
 Registered Architect CA 96, 19755
 Licensed Surveyor-Corporation of Chennai
 Firm Address: R47/1, 17th Street, Anna Nagar, Chennai-600 040. Ph: 2220 0277

அலுவலகப் படி


திட்ட வரைபட அனுமதி எண்
 12/2013/ப.ப.உ.120/12
 இவ்வலுவலகத்தை எண் 12/2013/ப.ப.உ.120/12 நடைமுறைக்கு கொண்டுவர உத்தேசம்
 உறுப்பினர் செயலகத்தார்
 சென்னை பெருநகர் வளர்ச்சித் துறம்,
 சென்னை - 600 008.
 28/11/13
 28/11/13

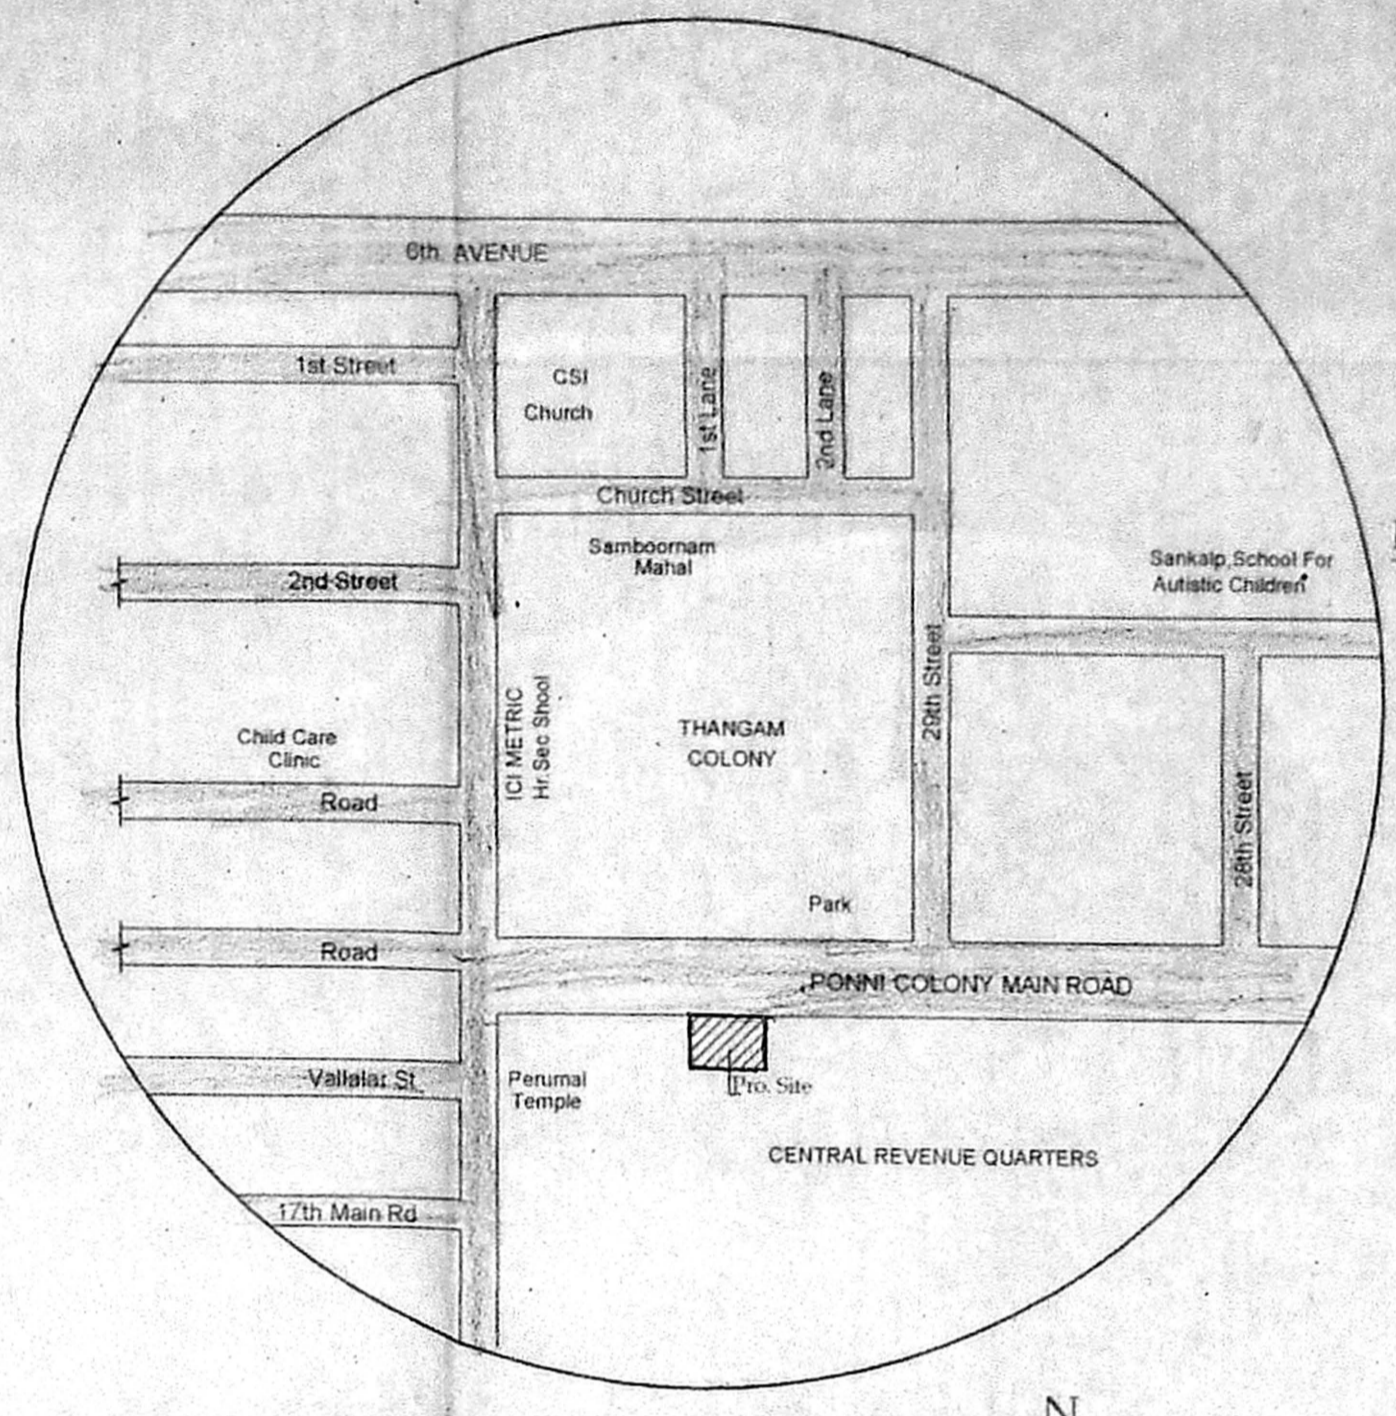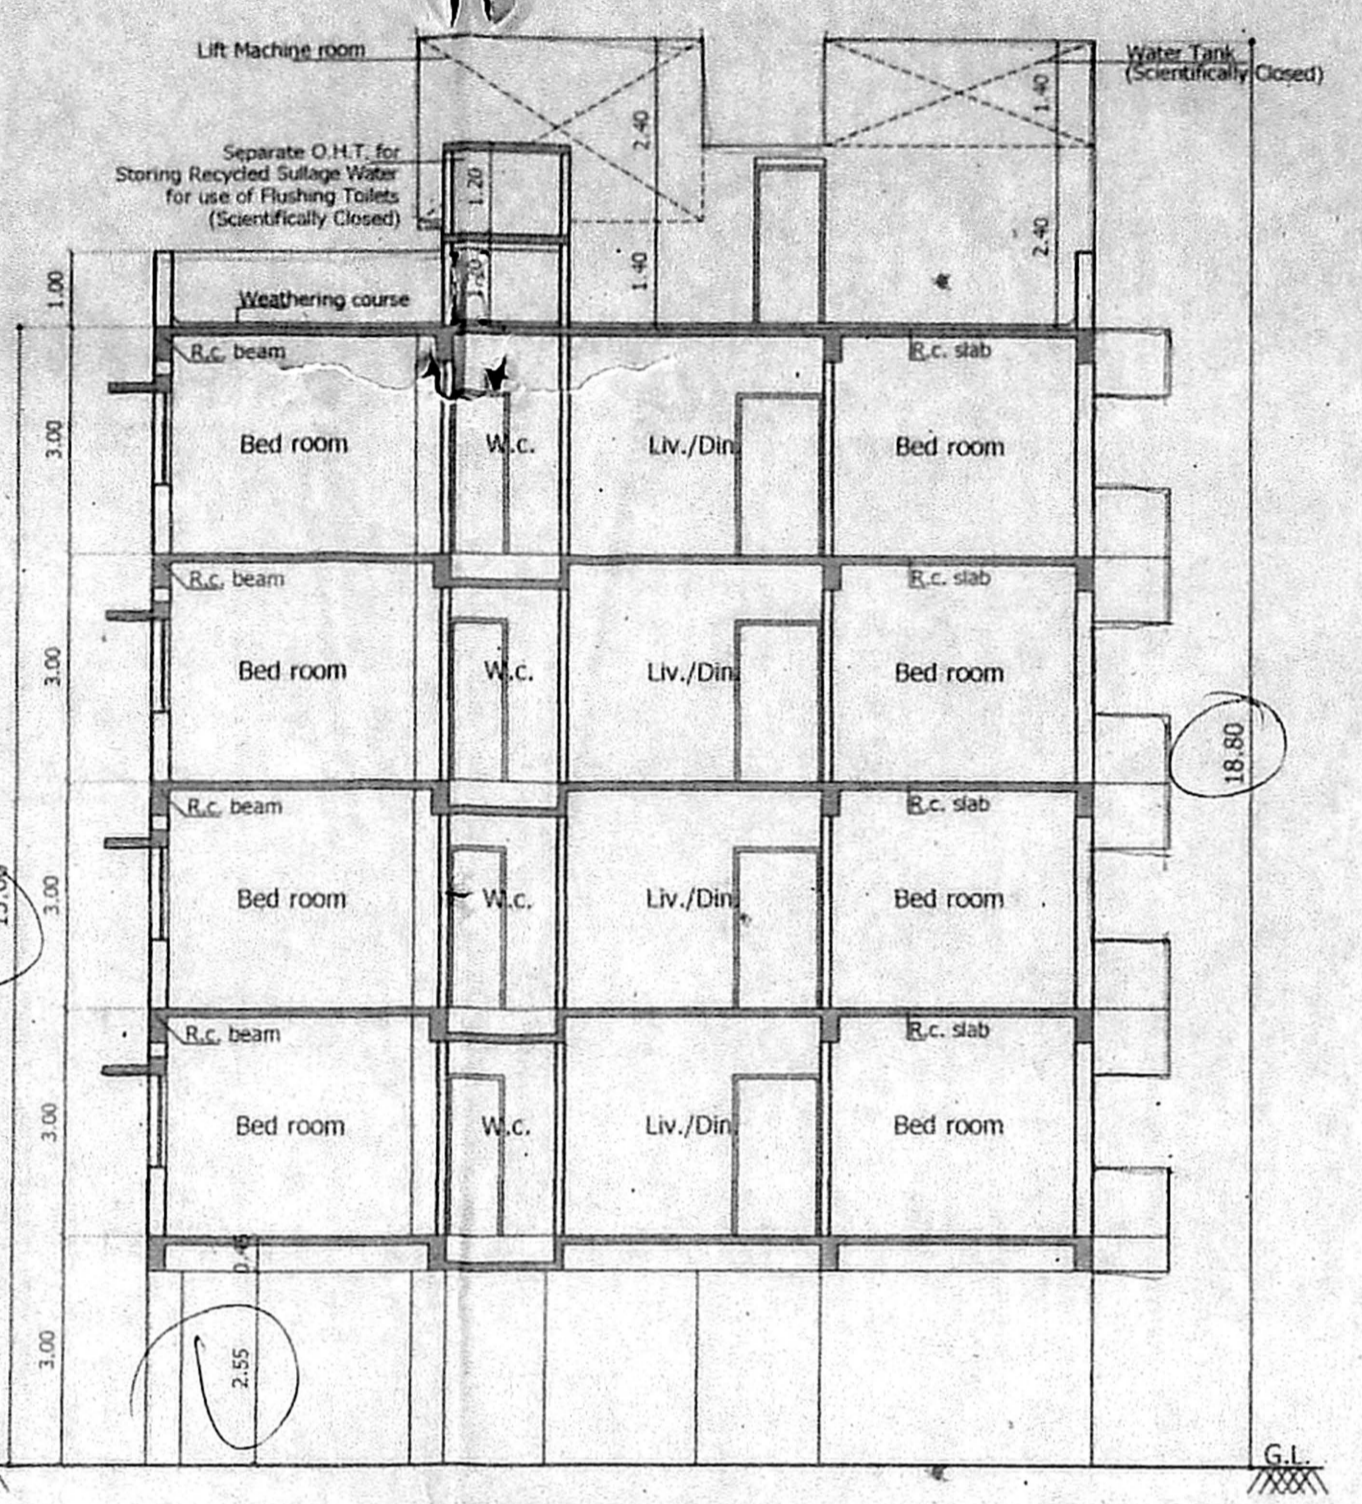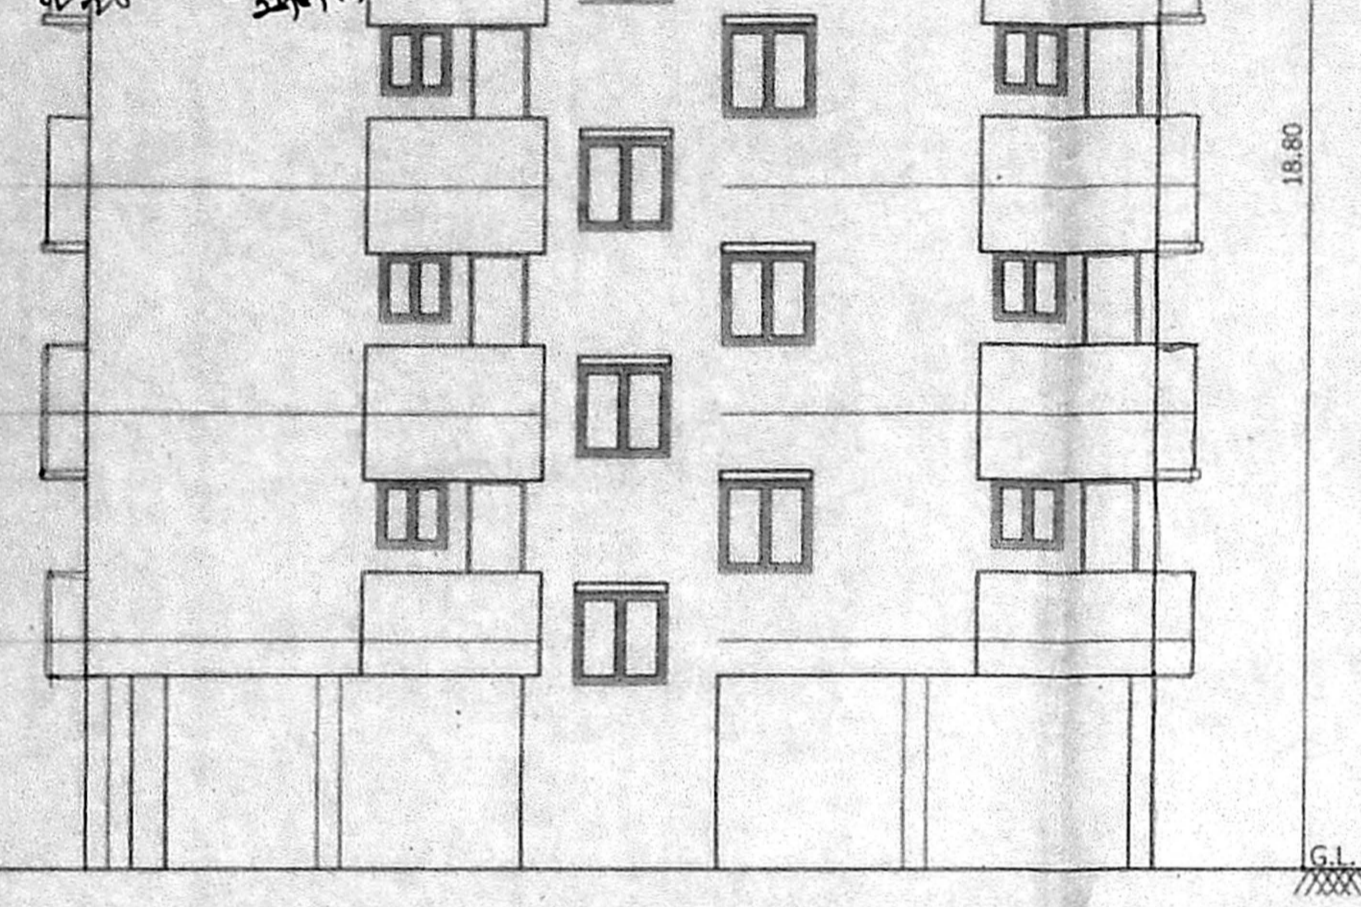


Typical Detail Of Column Foundation

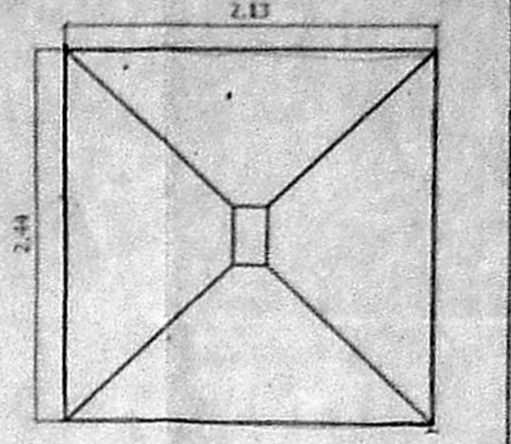


Plan Of Column Foundation

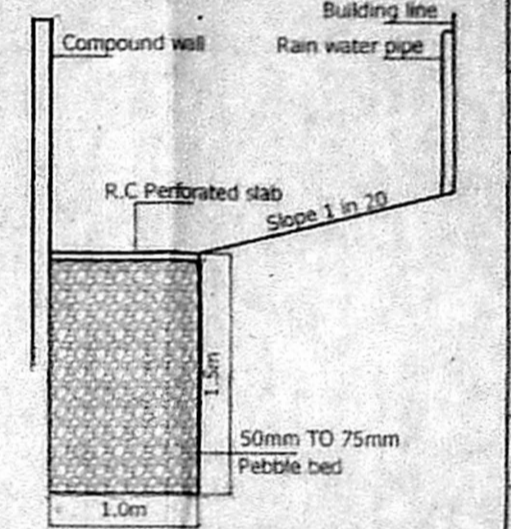


Detail of Percolation Trench

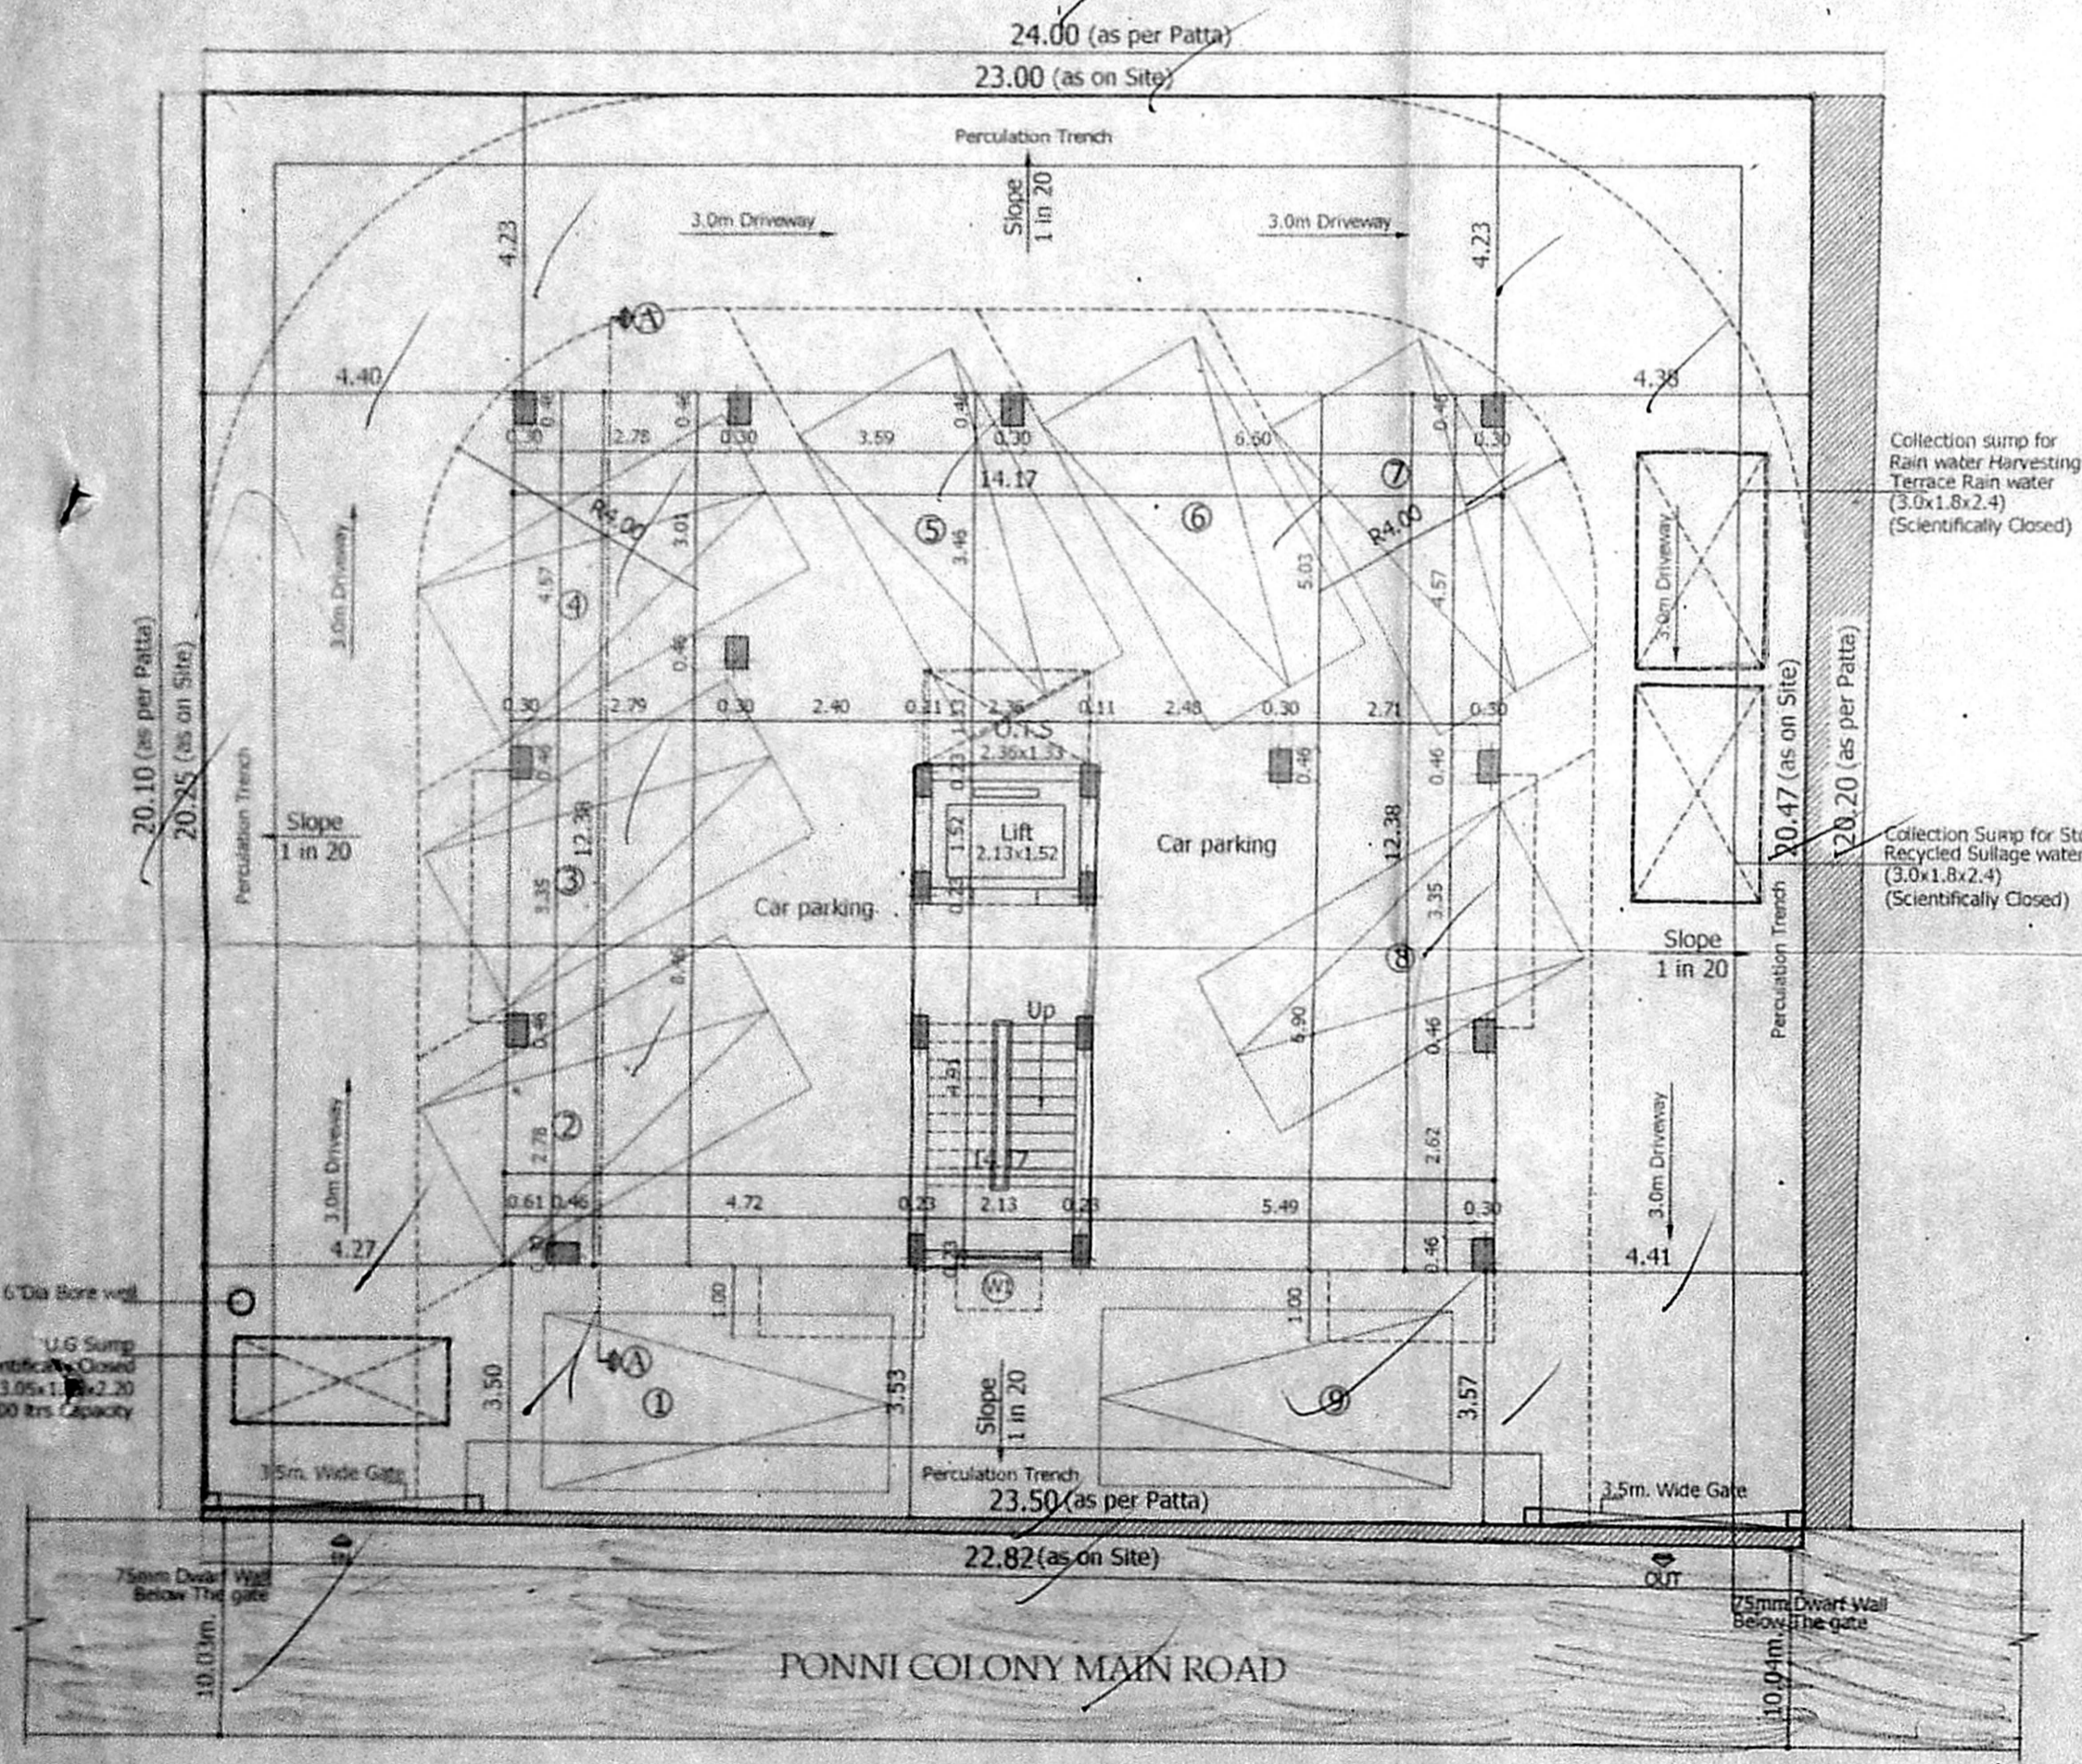


Site/Stilt Floor Plan

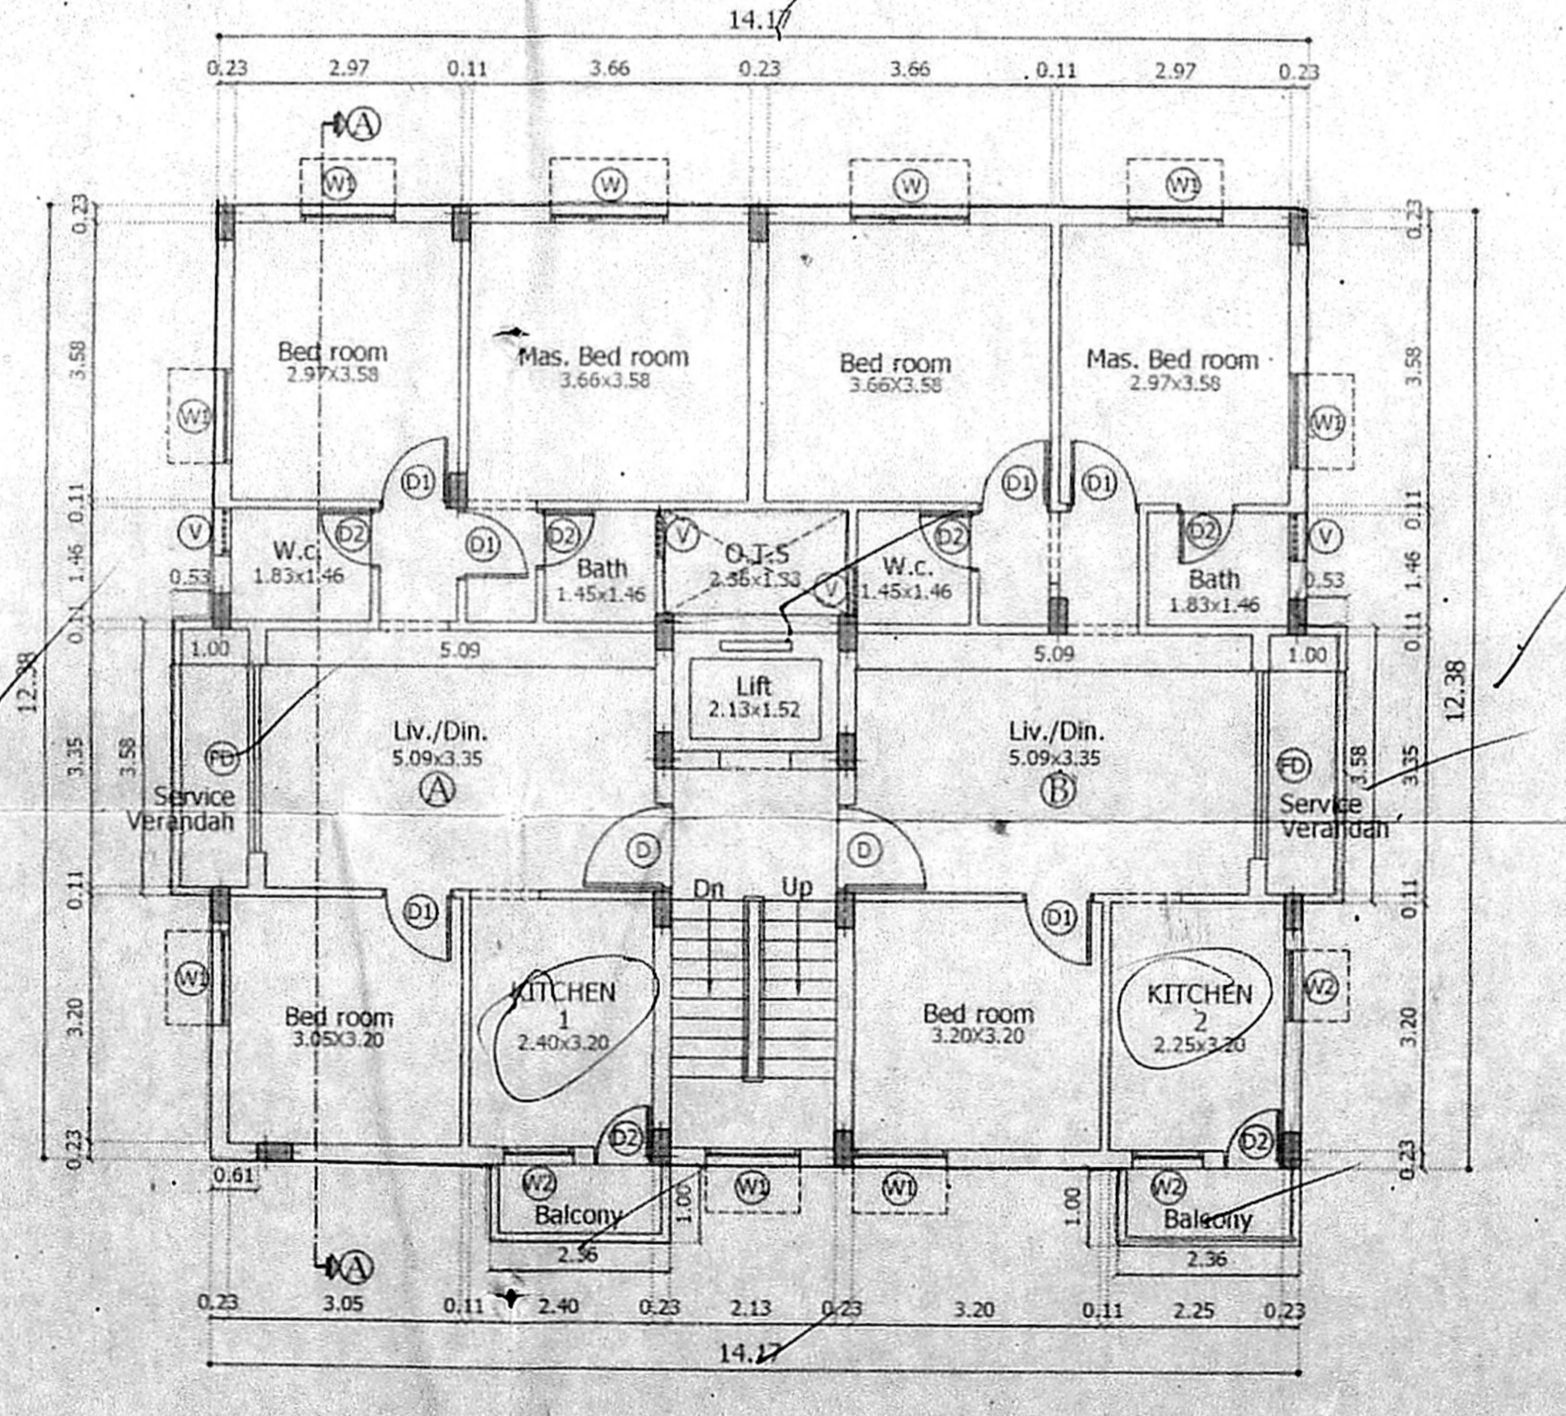

Typical Floor Plan (First, Second, Third & Fourth Floor)

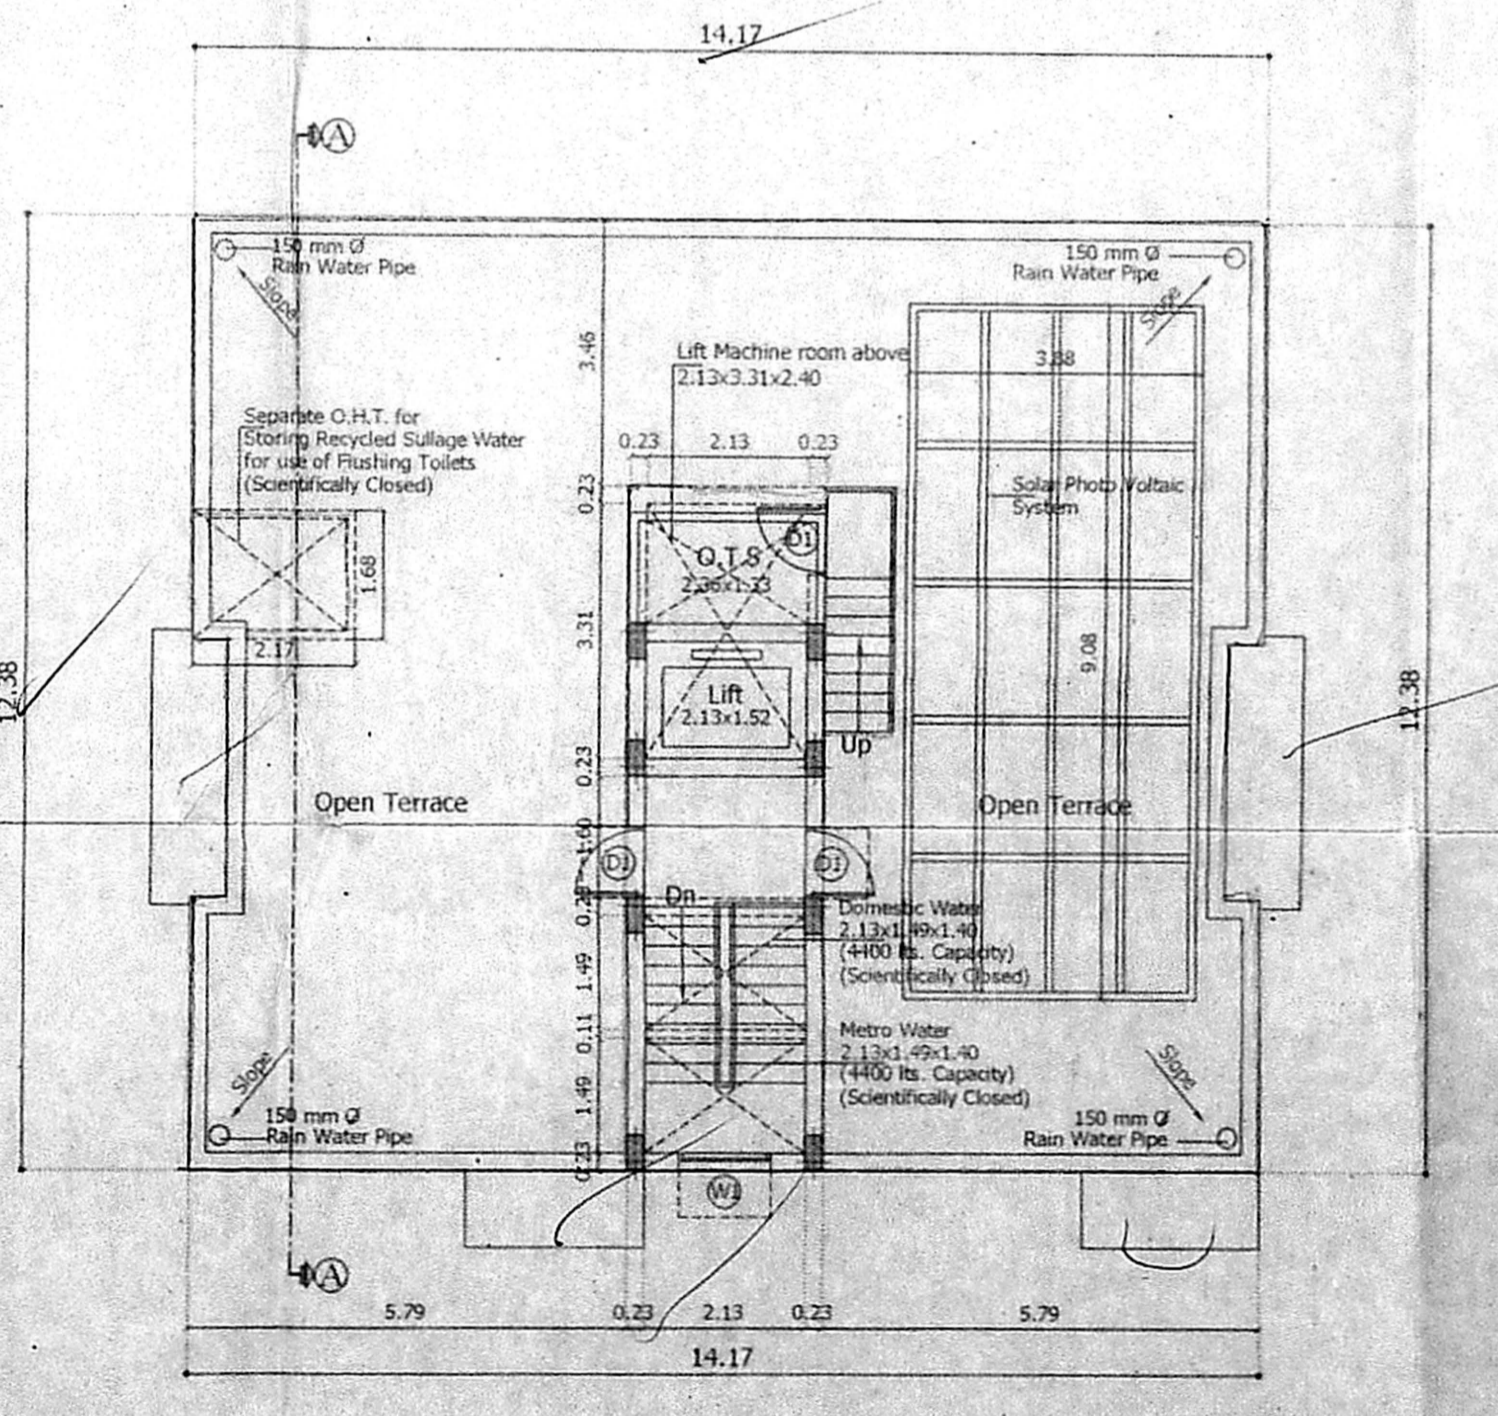

Terrace Floor Plan

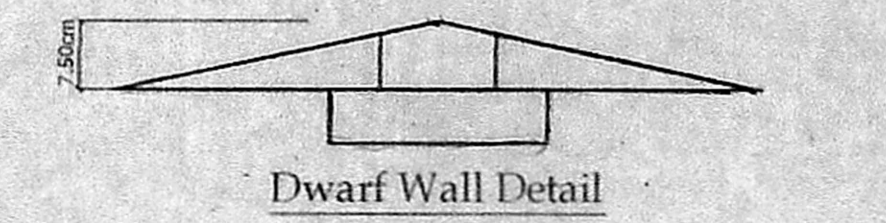

Dwarf Wall Detail