

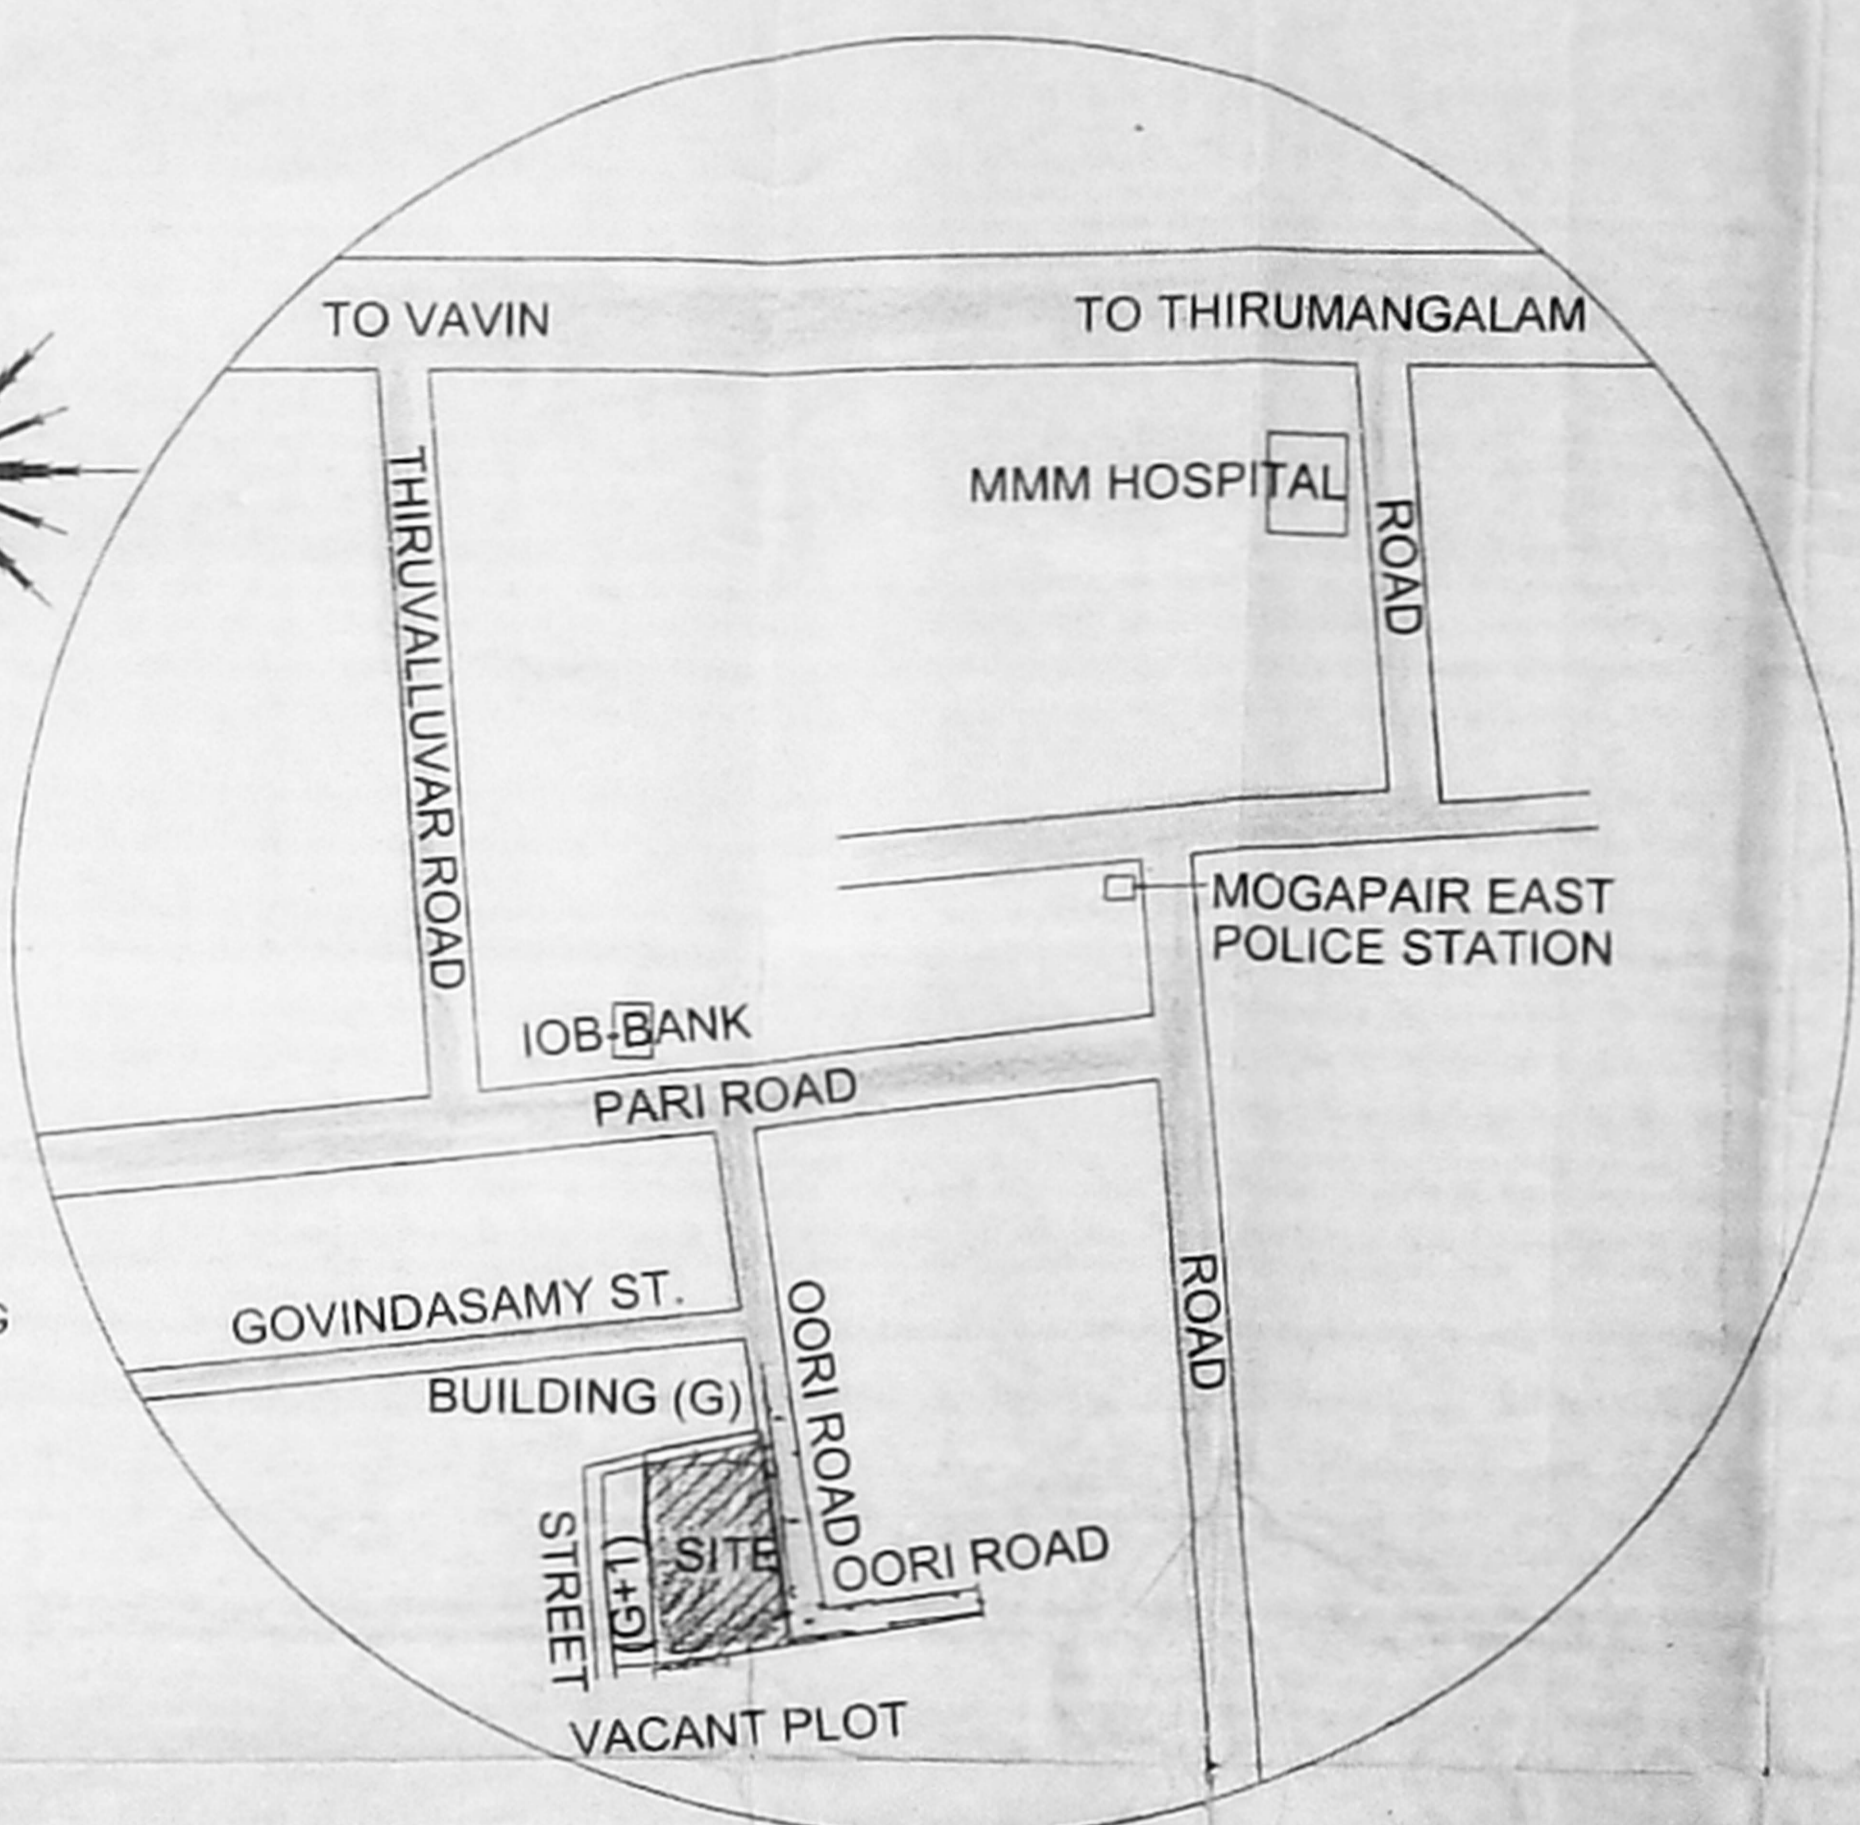



அனுமதிப்பு
 திருமலை மகாபாரதம்
 23-11-2018
 எண்: 23/563/2018
 த. துரியாள்
 கவர்ந்தாய்வு
 தி.ம. 29/11/18
 ச.பி.ஆ. ச.பி.ஆ.

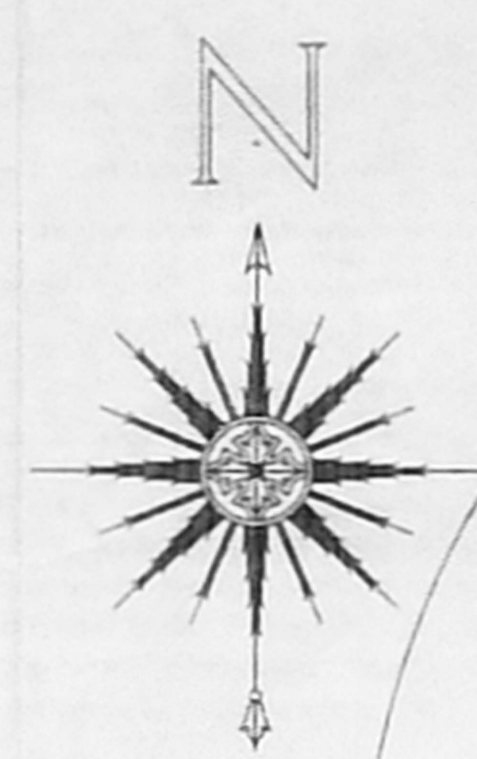


KEY PLAN
(NOT TO SCALE)

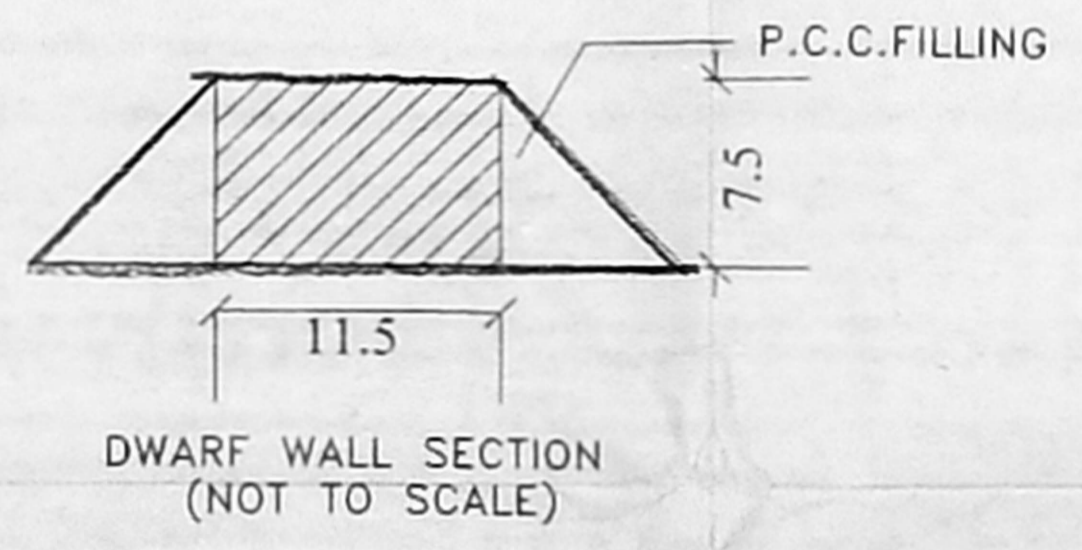


DWARF WALL SECTION
(NOT TO SCALE)

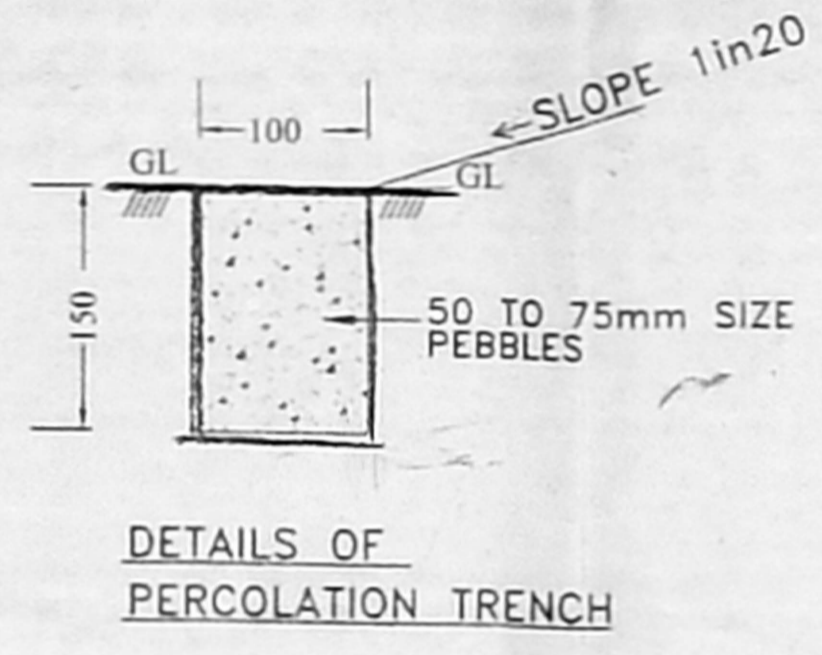


DETAILS OF PERCOLATION TRENCH

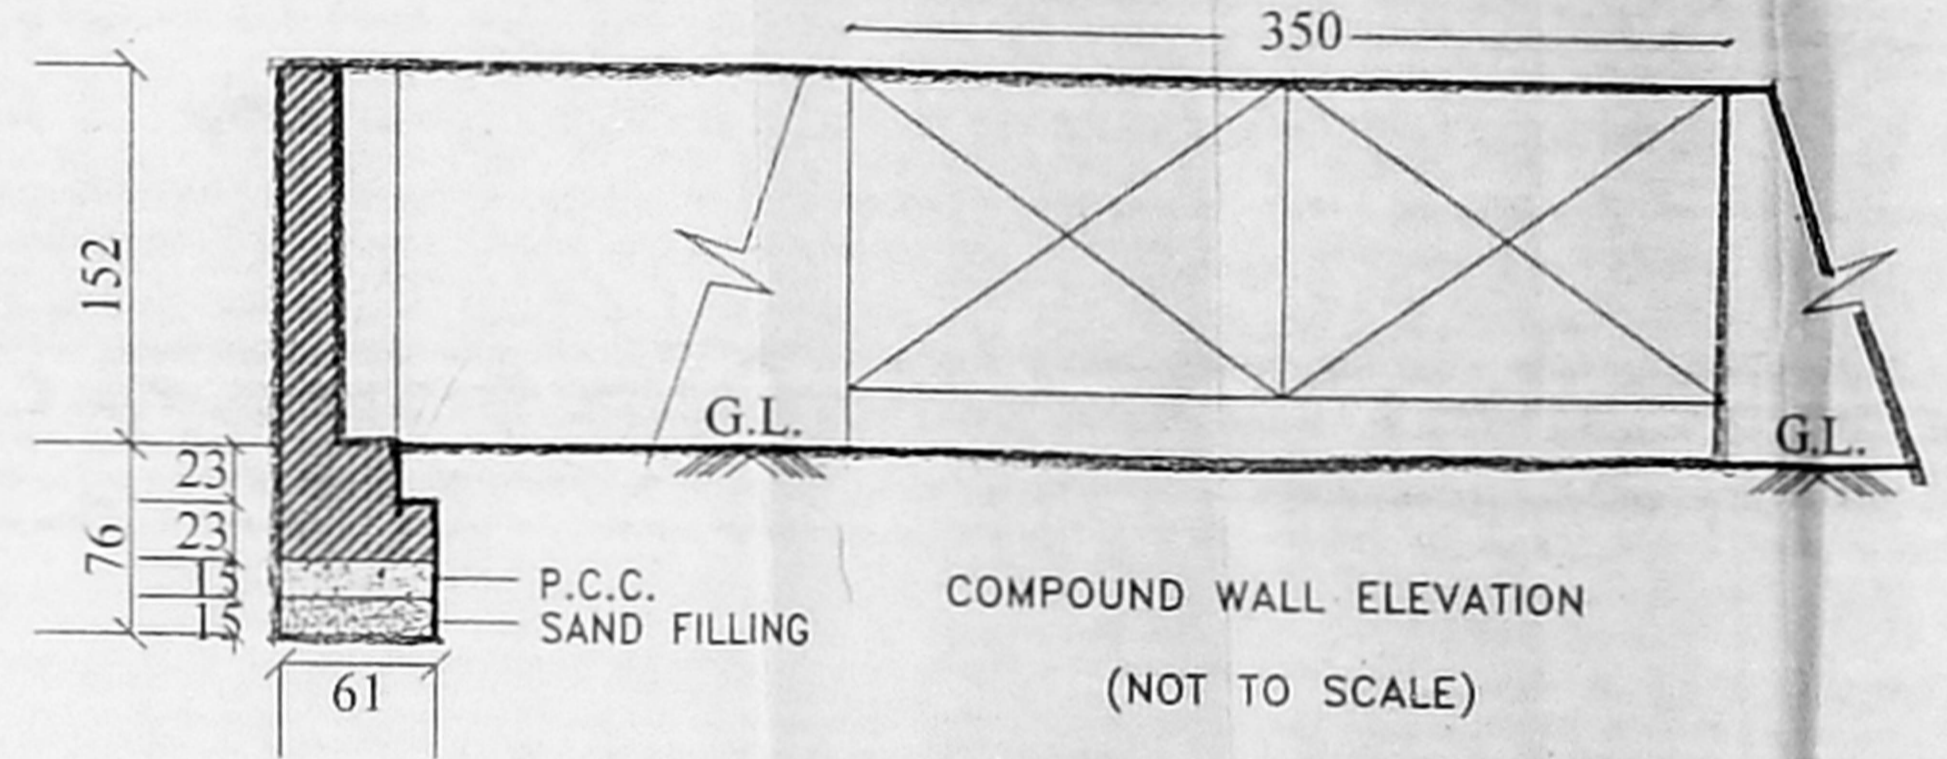


COMPOUND WALL ELEVATION
(NOT TO SCALE)

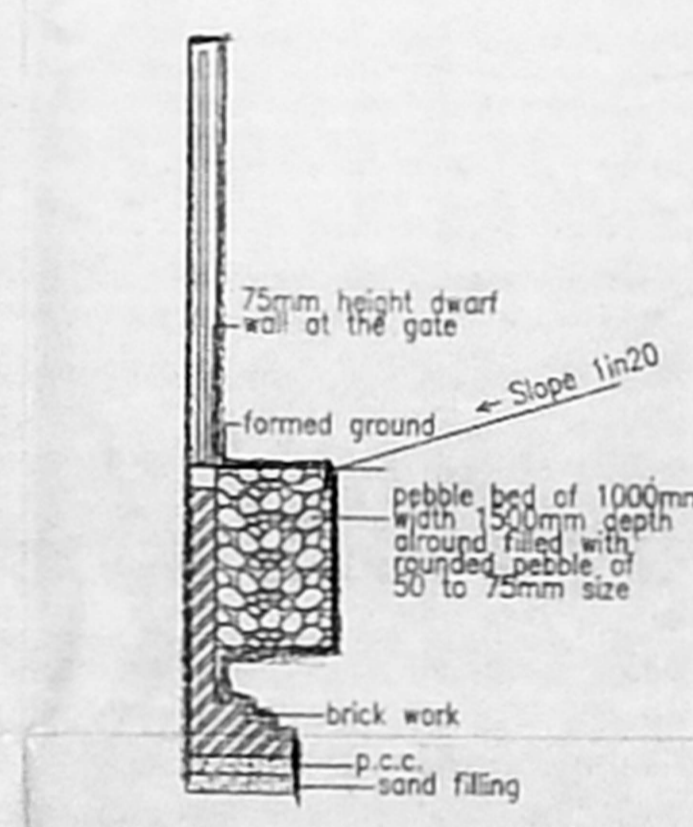


SECTION OF R.W.H

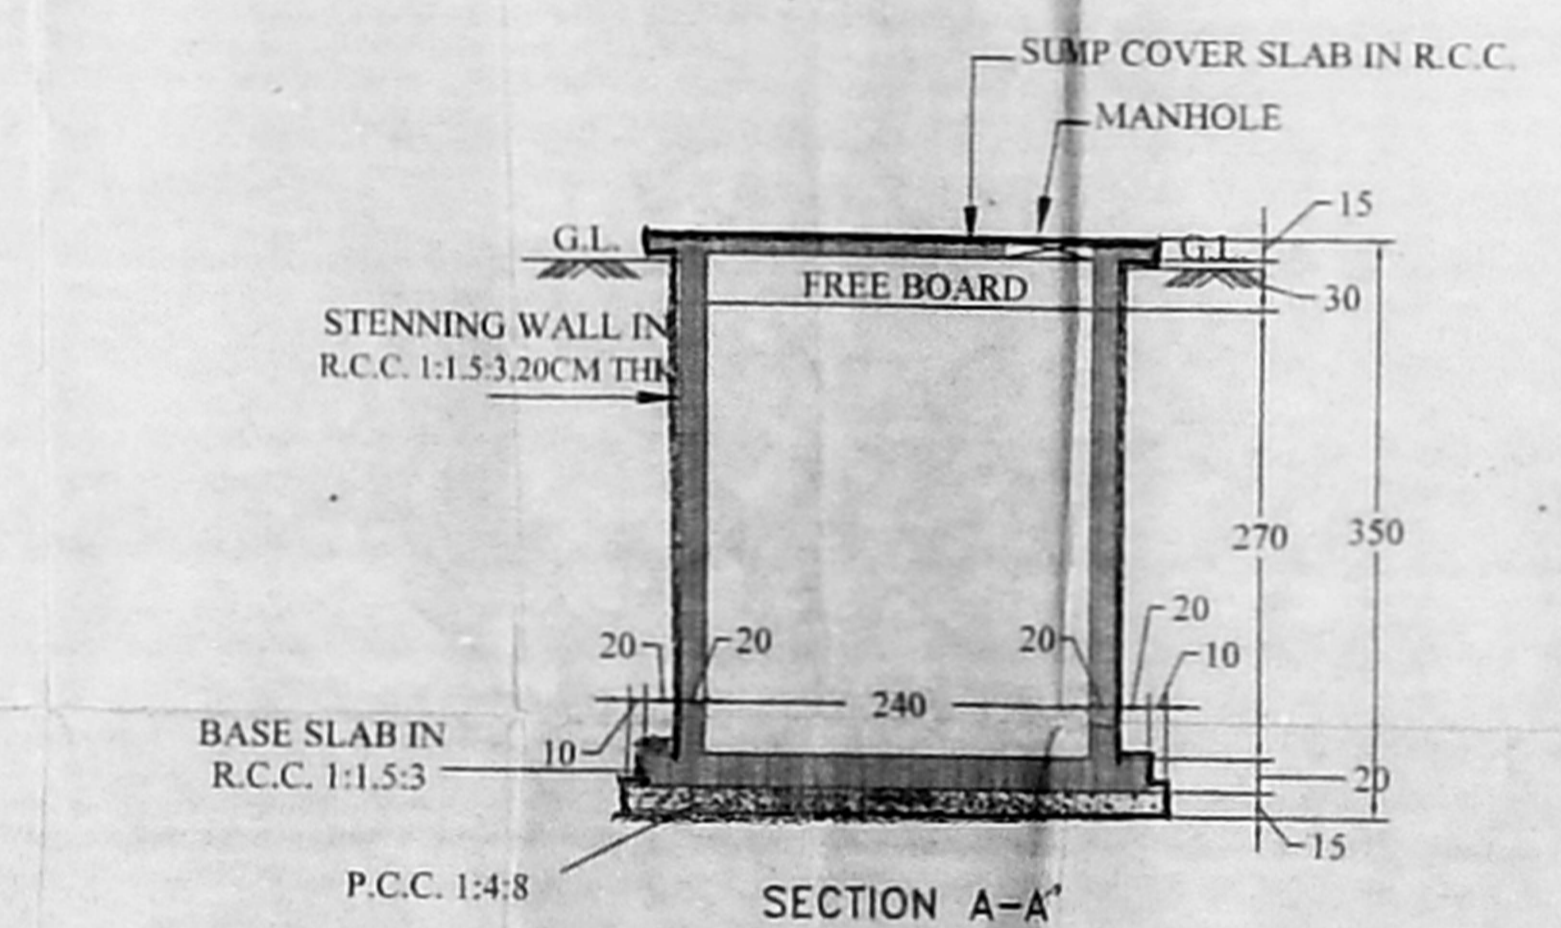


SECTION A-A'

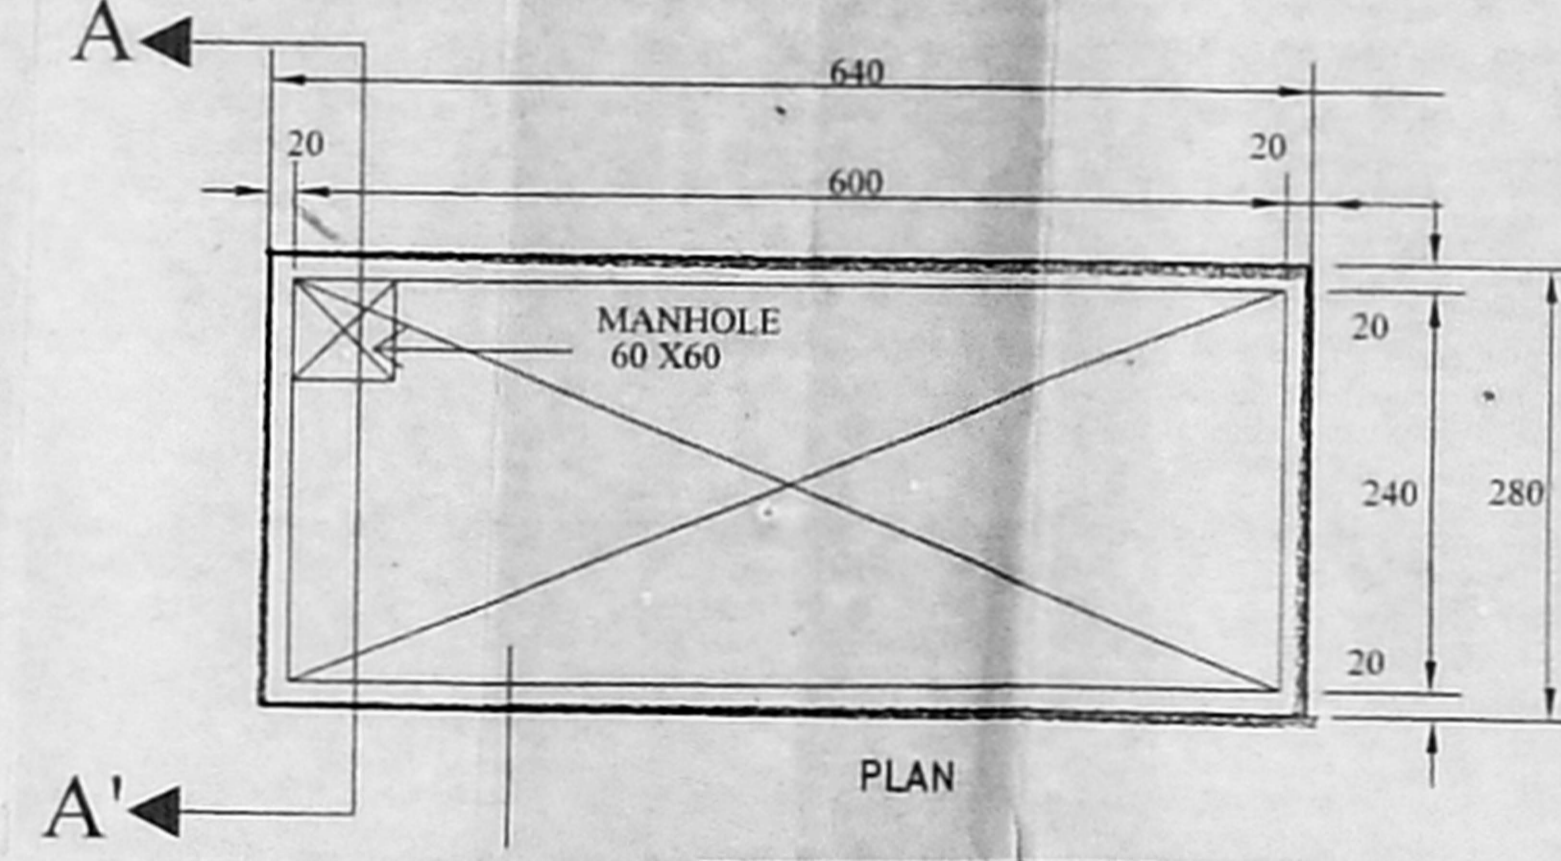

UG SUMP DETAIL

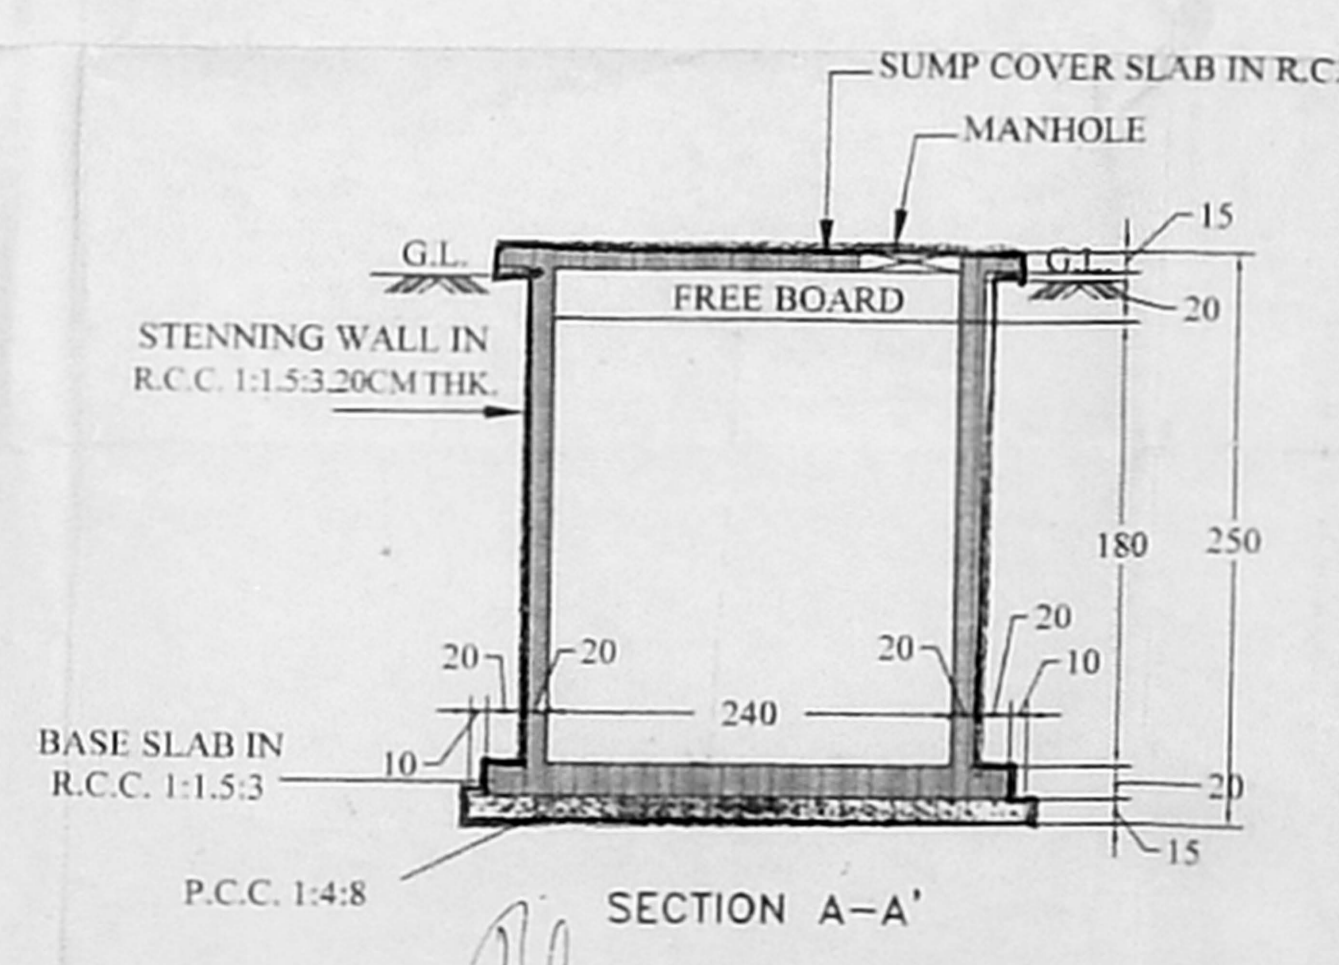

SECTION A-A'

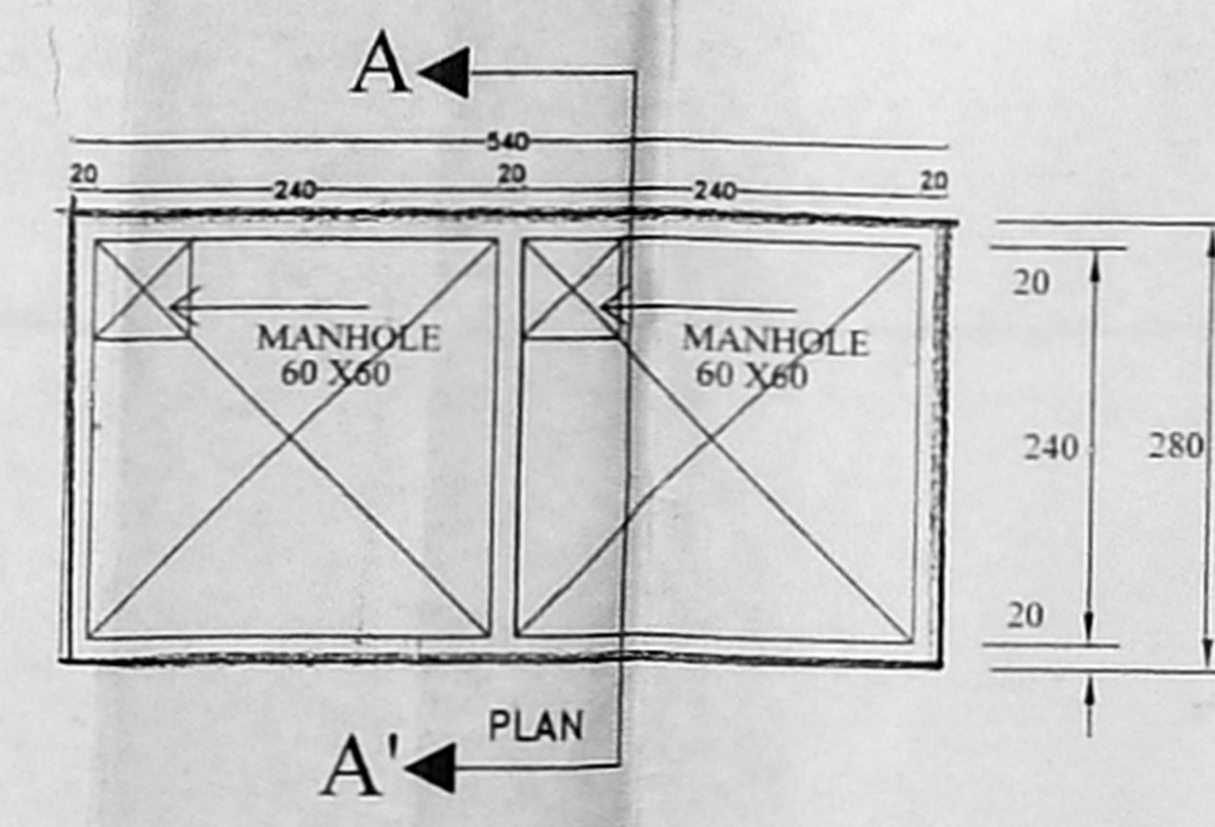


PLAN

UG SULLAGE AND RAIN WATER SUMP DETAIL

| AREA STATEMENT | |
|--------------------------|---------------------|
| PLOT EXTENT | 2272.00 SQM |
| SUPER IMPOSED LEAST AREA | 2251.38 SQM |
| F.S.I | 1.501 |
| NO.OF UNITS | 40 NOS |
| AREA STATEMENT FOR FSI: | |
| FIRST FLOOR | - 845.05 SQM |
| SECOND FLOOR | - 845.05 SQM |
| THIRD FLOOR | - 845.05 SQM |
| FOURTH FLOOR | - 845.05 SQM |
| TOTAL | - 3380.20 SQM |
| Total No. of Flats | - 10 X 4 = 40 FLATS |

| COLOUR INDEX | |
|--------------|----------|
| | BOUNDARY |
| | PROPOSED |
| | ROAD |

TAMIL NADU HOUSING BOARD
 PROPOSED CONSTRUCTION OF RESIDENTIAL BUILDINGS IN OORI SALAI, MOGAPPAIR EAST, CHENNAI - 37 IN S.NO.350pt, TS.NO. 8/6 & 131, BLOCK NO. 60, WARD NO. H OF MOGAPPAIR VILLAGE, AMBATHUR TALUK, THIRUVALLUR DISTRICT, GREATER CHENNAI CORPORATION, DIVISION NO. - 93 ZONE NO. - 7
 J.J.NAGAR DIVISION SCALE : 1:100
 DRAWN : DIVISION
 CHECKED : ASST.TOWN PLANNER
 SOIT N RAJENDRAN DT.23.06.15 TOWN PLANNER i/c
 SOIT N RAJENDRAN DT.24.06.15 SUPTD.G. ENGINEER (HQ)
 P. SUBRAMANIAN DT.24.06.15 CHIEF ENGINEER(U)
 TP NO. 18 15

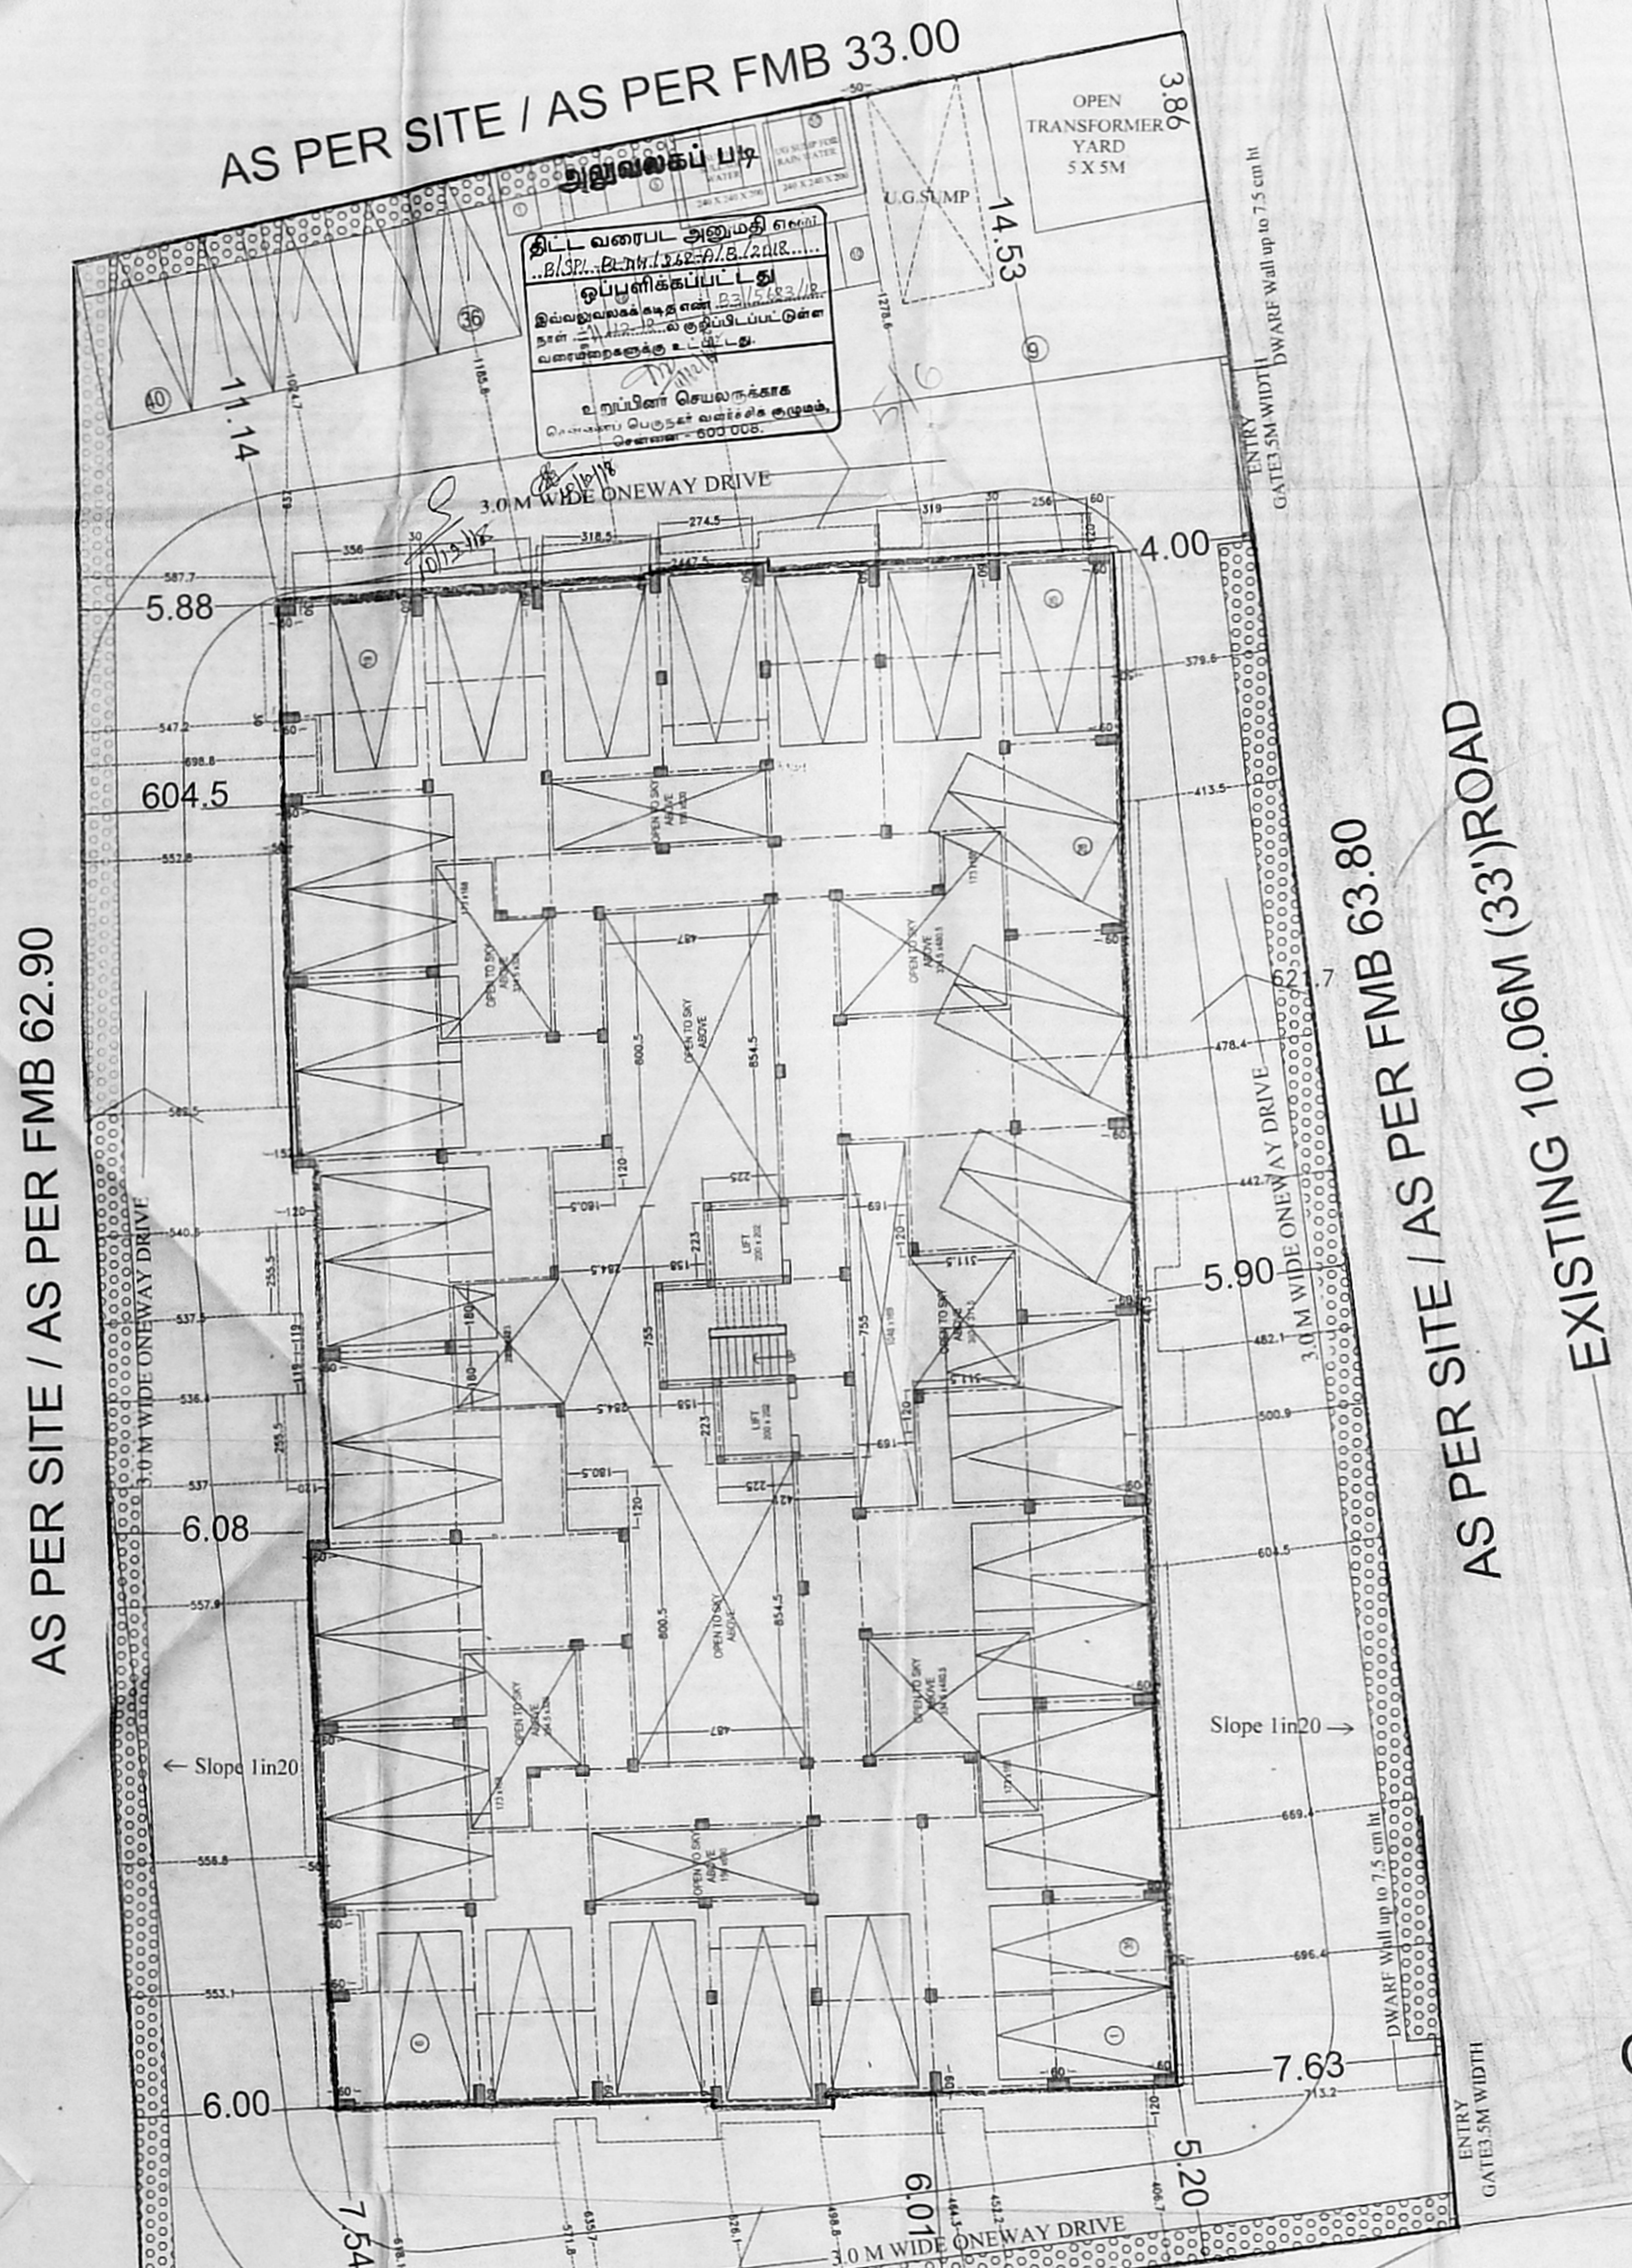

AS PER SITE / AS PER FMB 38.40
 SITE CUM STILT FLOOR PLAN

SD/DT/11.06.15
 AE/JJ.NAGAR DIVISION
 SD/DT/11.06.15
 A.E.E./JJ.NAGAR DIVISION
 SD/DT/11.06.15
 E.E.&A.D.O./JJ.NAGAR DIVISION
 EXECUTIVE ENGINEER
 Tamil Nadu Housing Board
 J.J. Nagar Division,
 Thirumangalam, Chennai - 600 014

P.K. CHANDRAN S.E.(Sdtd)
 Structural Engineer,
 Licensed Surveyor Class 1
 127, Nallamma Mudali Street,
 Royapettah, Chennai - 600 014

