

JOB TITLE OFFICE COPY  
PLAN SHOWING THE PROPOSED CONSTRUCTION OF STILT + 5 FLOORS WITH 6 DWELLING UNITS AT PLOT NO: 335, OLD DOOR NO: 55, NEW DOOR NO: 15, 1 - BLOCK, 10 TH STREET, ANNA NAGAR EAST, CHENNAI - 600 101. COMPRISED IN T.S.NO : 71, BLOCK NO : 4, (R.S.NO : 49 PART & 50 PART) of PERIYAKUDAL VILLAGE, EGMORE - NUNGAMBAKKAM TALUK, CHENNAI DISTRICT.

GREATER CHENNAI CORPORATION. DIVISION : 101, ZONE : VIII


AREA STATEMENT (Area in sq.mt)

| DESCRIPTION     | SQ. M                 |
|-----------------|-----------------------|
| PLOT AREA       | AS PER PATTA - 462.00 |
| AS PER DOCUMENT | 464.50                |
| BUILT UP AREA   | FSI AREA              |
| STILT FLOOR     | 29.25                 |
| FIRST FLOOR     | 216.00                |
| SECOND FLOOR    | 216.00                |
| THIRD FLOOR     | 216.00                |
| FOURTH FLOOR    | 216.00                |
| FIFTH FLOOR     | 216.00                |
| TOTAL           | 1109.25               |

FSI - 2.40  
PREMIUM FSI - 0.40  
DWELLING UNITS - 06 Nos  
NO. OF CARS PROVIDED - 10 Nos

SCHEDULE OF JOINERY

| TYPE | DESCRIPTION | SIZE        |
|------|-------------|-------------|
| D1   | DOOR        | 1100 x 2400 |
| D2   | DOOR        | 900 x 2400  |
| D3   | DOOR        | 750 x 2400  |
| W1   | WINDOW      | 1800 x 1500 |
| W2   | WINDOW      | 750 x 1500  |
| W3   | WINDOW      | 1000 x 1500 |
| W4   | WINDOW      | 900 x 1050  |
| W5   | WINDOW      | 1200 x 1500 |
| V1   | VENTILATOR  | 600 x 750   |

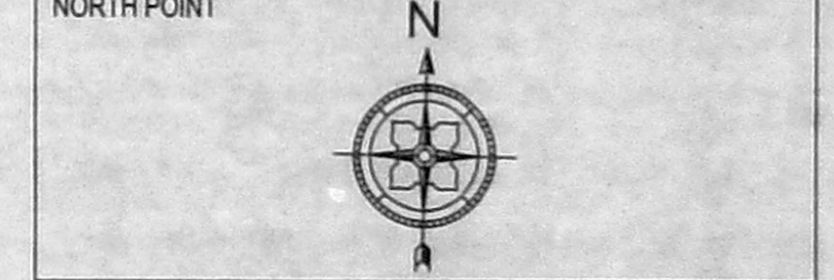

COLOUR INDICATION  
PROPOSED BUILDING  
PLOT BOUNDARY  
ACCESS ROAD

DRAWING TITLE  
**SITE PLAN, FLOOR PLANS, SECTION & ELEVATION.**

SCALE : 1" = 8'-0" (1:100)

**Nataraj & Venkat Architects**  
No.18,3rd Seaward Road, Valmiki Nagar, Thiruvanniyur, Chennai-600 041.  
TEL - 044 - 2457 2457

OWNER'S SIGNATURE  
INTERSPACE PROPERTIES PVT LTD  
Director

STRUCTURAL ENGINEER  
C. KANNAN, B.E., M.E. (Structure)  
Structural Engineer,  
CMDA Reg. No. SE/CR-1/19/02/002,  
Door No: 21, 4th Main Road,  
Indira Nagar, Chennai-600 020.

LICENSED SURVEYOR  
AVENKATKRISHNAN, B ARCH.,  
ARCHITECT LICENSED SURVEYOR  
CLASS I No. R.A. 11,  
No.18, THIRD SEAWARD ROAD,  
VALMIKI NAGAR, THIRUVANNIYUR,  
CHENNAI-600 041. PH: 044 - 2457 2457