

OFFICE COPY
 PLAN SHOWING THE PROPOSED CONSTRUCTION OF STILT+ 3 FLOORS RESIDENTIAL BUILDING WITH 3 DWELLING UNITS AT PLOT NO.829, OLD DOOR NO.32/1&2, NEW DOOR NO.1/1&2, D-BLOCK, 4TH STREET, ARINGAR ANNA NAGAR EAST, CHENNAI - 600102
 COMPRISED IN T. S. NO. 7, BLOCK NO. 7, PERIYAKUDAL VILLAGE OLD S.NO.177 (PART) 7/3, DIVISION 102, ZONE VIII OF GREATER CHENNAI CORPORATION.

Extent as per Patta = 330.50 SQ.M
 Extent as per Doc. = 330.27 SQ.M

AREA STATEMENT (SQ.M)


FLOORS	FSJ
STILT FLOOR	0.00
FIRST FLOOR	190.17
SECOND FLOOR	190.26
THIRD FLOOR	190.51
TOTAL	570.94

FSI ACHIEVED : 570.94 / 330.27 = 1.73
 CAR PARK PROVIDED : 6 nos

JOINERY SCHEDULE

Type	Description	Dimensions
MD	Main Door	1.50 X 2.10
D1	Door	0.90 X 2.10
D2	Door	0.80 X 2.10
D3	Door	2.23 X 2.10
D4	Door	2.23 X 2.10
LD	Lift	1.20 X 1.50
GD	Glass door	2.47 X 1.10
W1	Window	3.05 X 2.10
W2	Window	2.47 X 1.10
W3	Window	1.70 X 1.10
W4	Window	2.40 X 2.50
W5	Window	2.73 X 2.10
W6	Window	2.02 X 1.10
W7	Window	2.06 X 2.50
V1	Vent	1.55 X 0.75
V2	Vent	2.20 X 0.75

COLOUR INDEX-

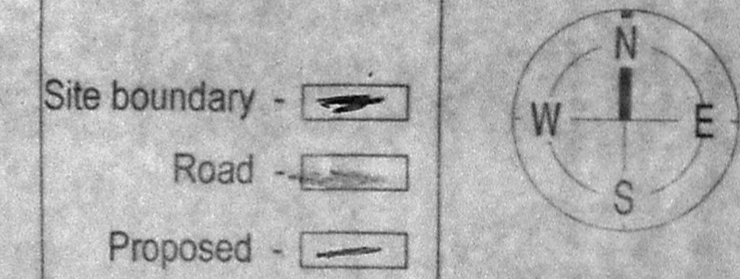

STRUCTURAL ENGINEER


Sushaani
S. USHA RANI, B.E. (CIVIL)
 STRUCTURAL ENGINEER GRADE-II, (SE)
 CMDA REG. No. SEGR-III/1905/092
 No. 3/338, 1st Cross Street, Agaltheerwar Nagar,
 Pozhichalur, Chennai - 600 074.
 Email : susharani.2703@gmail.com
 Mobile : 8056290209

ARCHITECT


Suraksha Acharya
SURAKSHA ACHARYA, B.Arch, M.Arch,
 Registered Architect - CA/2013/59761
 Door A0, #132, Saint Mary's Road,
 Alwarpet, Chennai - 600018.
 CMDA Regn. No. RA/Gr. I/19/03/079
 Mobile : +91 98400 78665
 E-mail : suraksha@midonarchitects.com

OWNER


M. Nand...

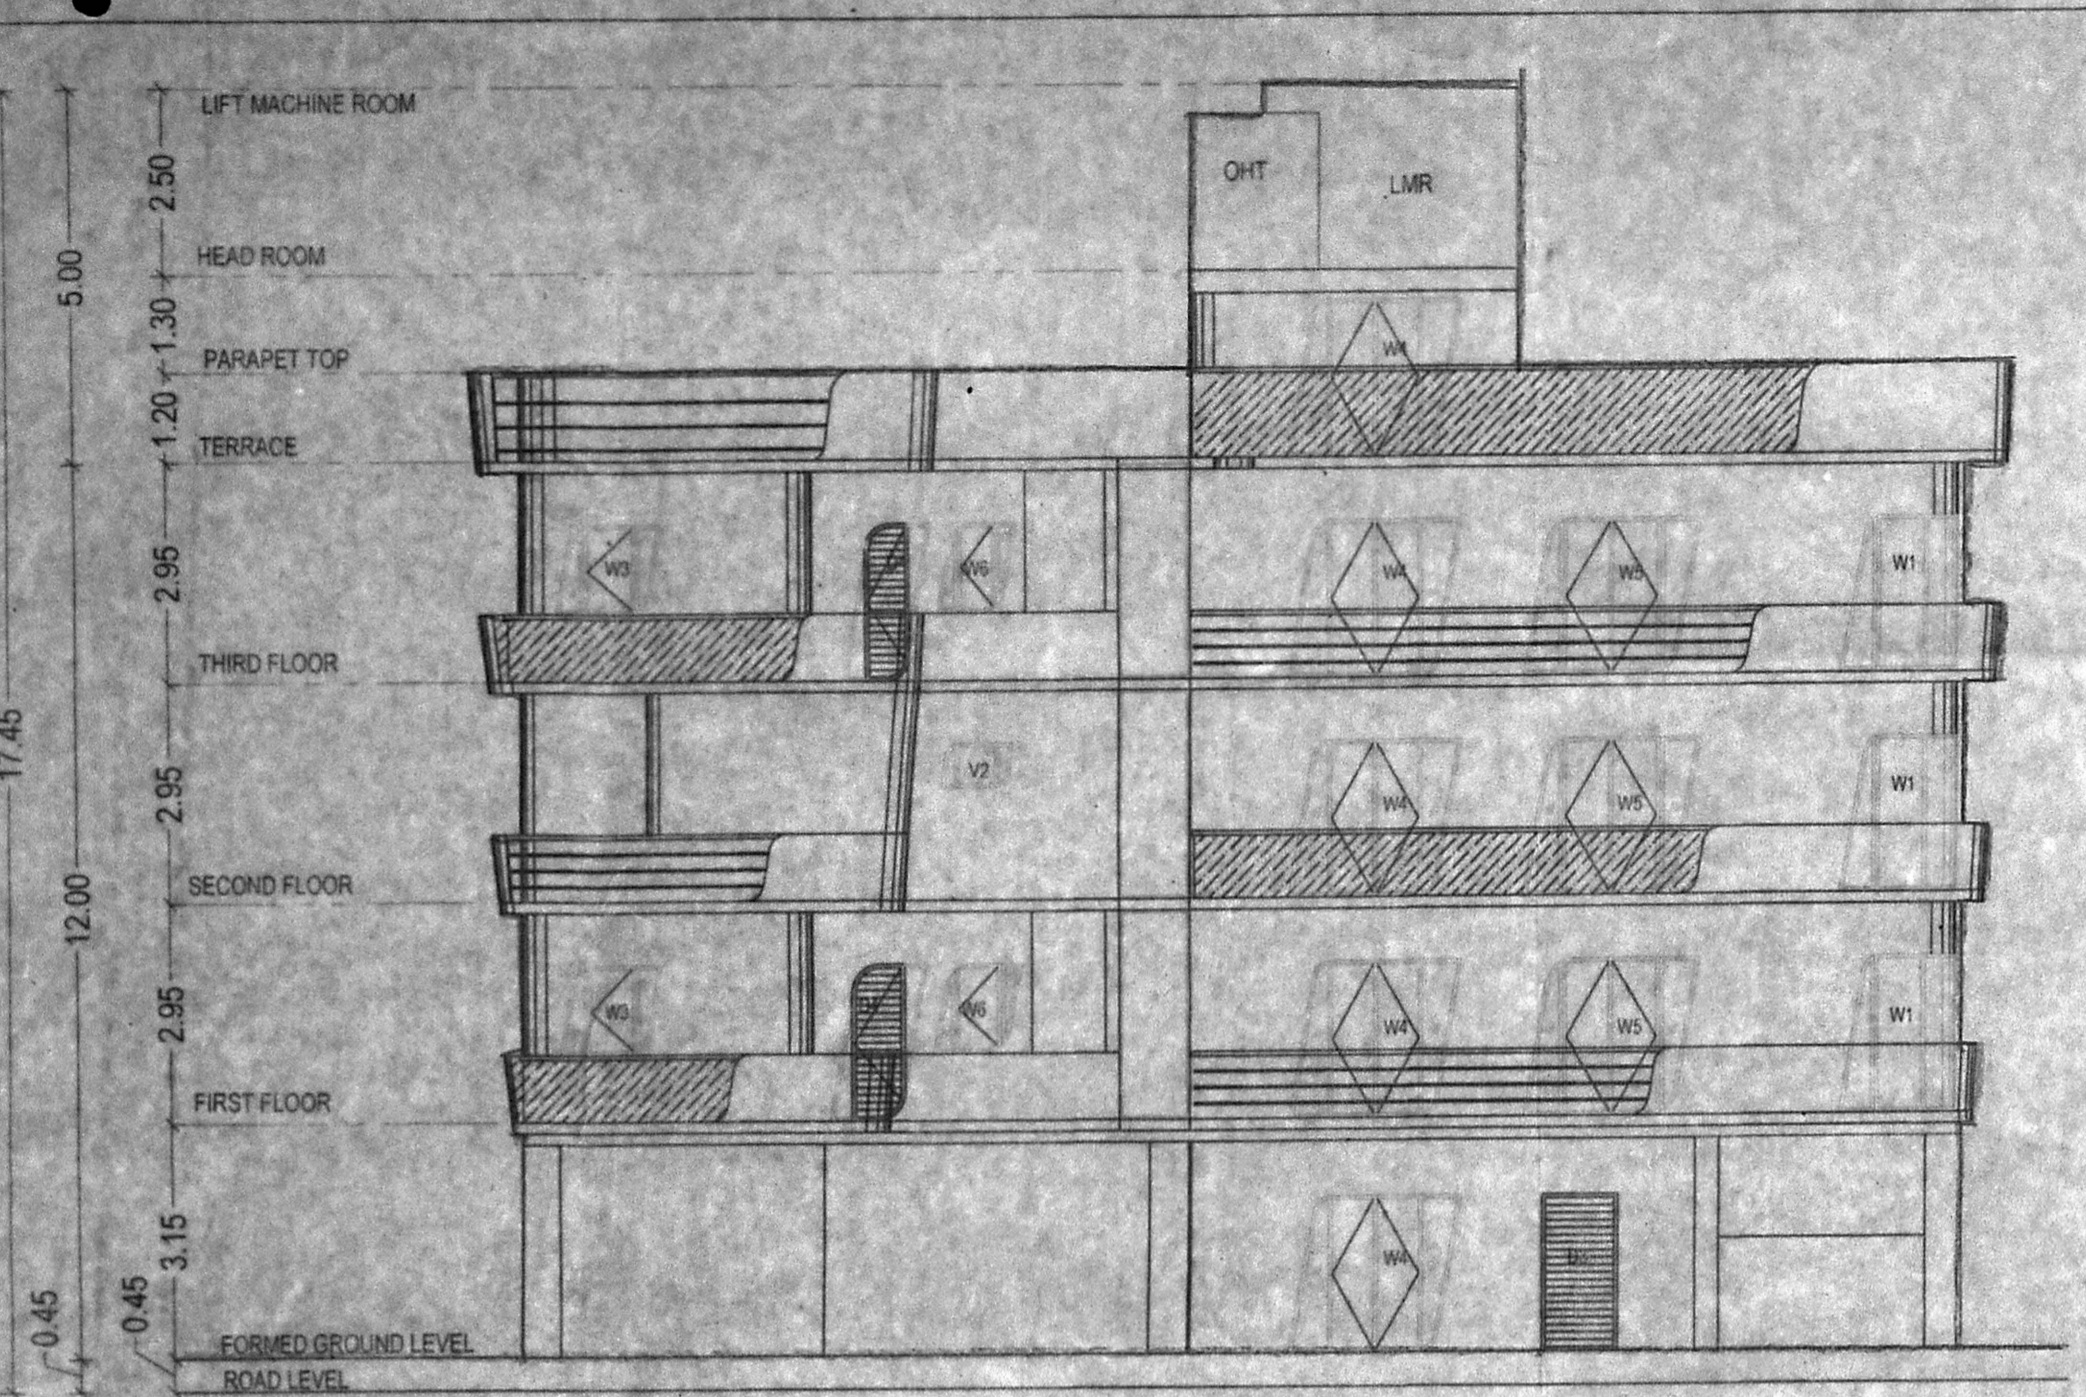


FRONT ELEVATION

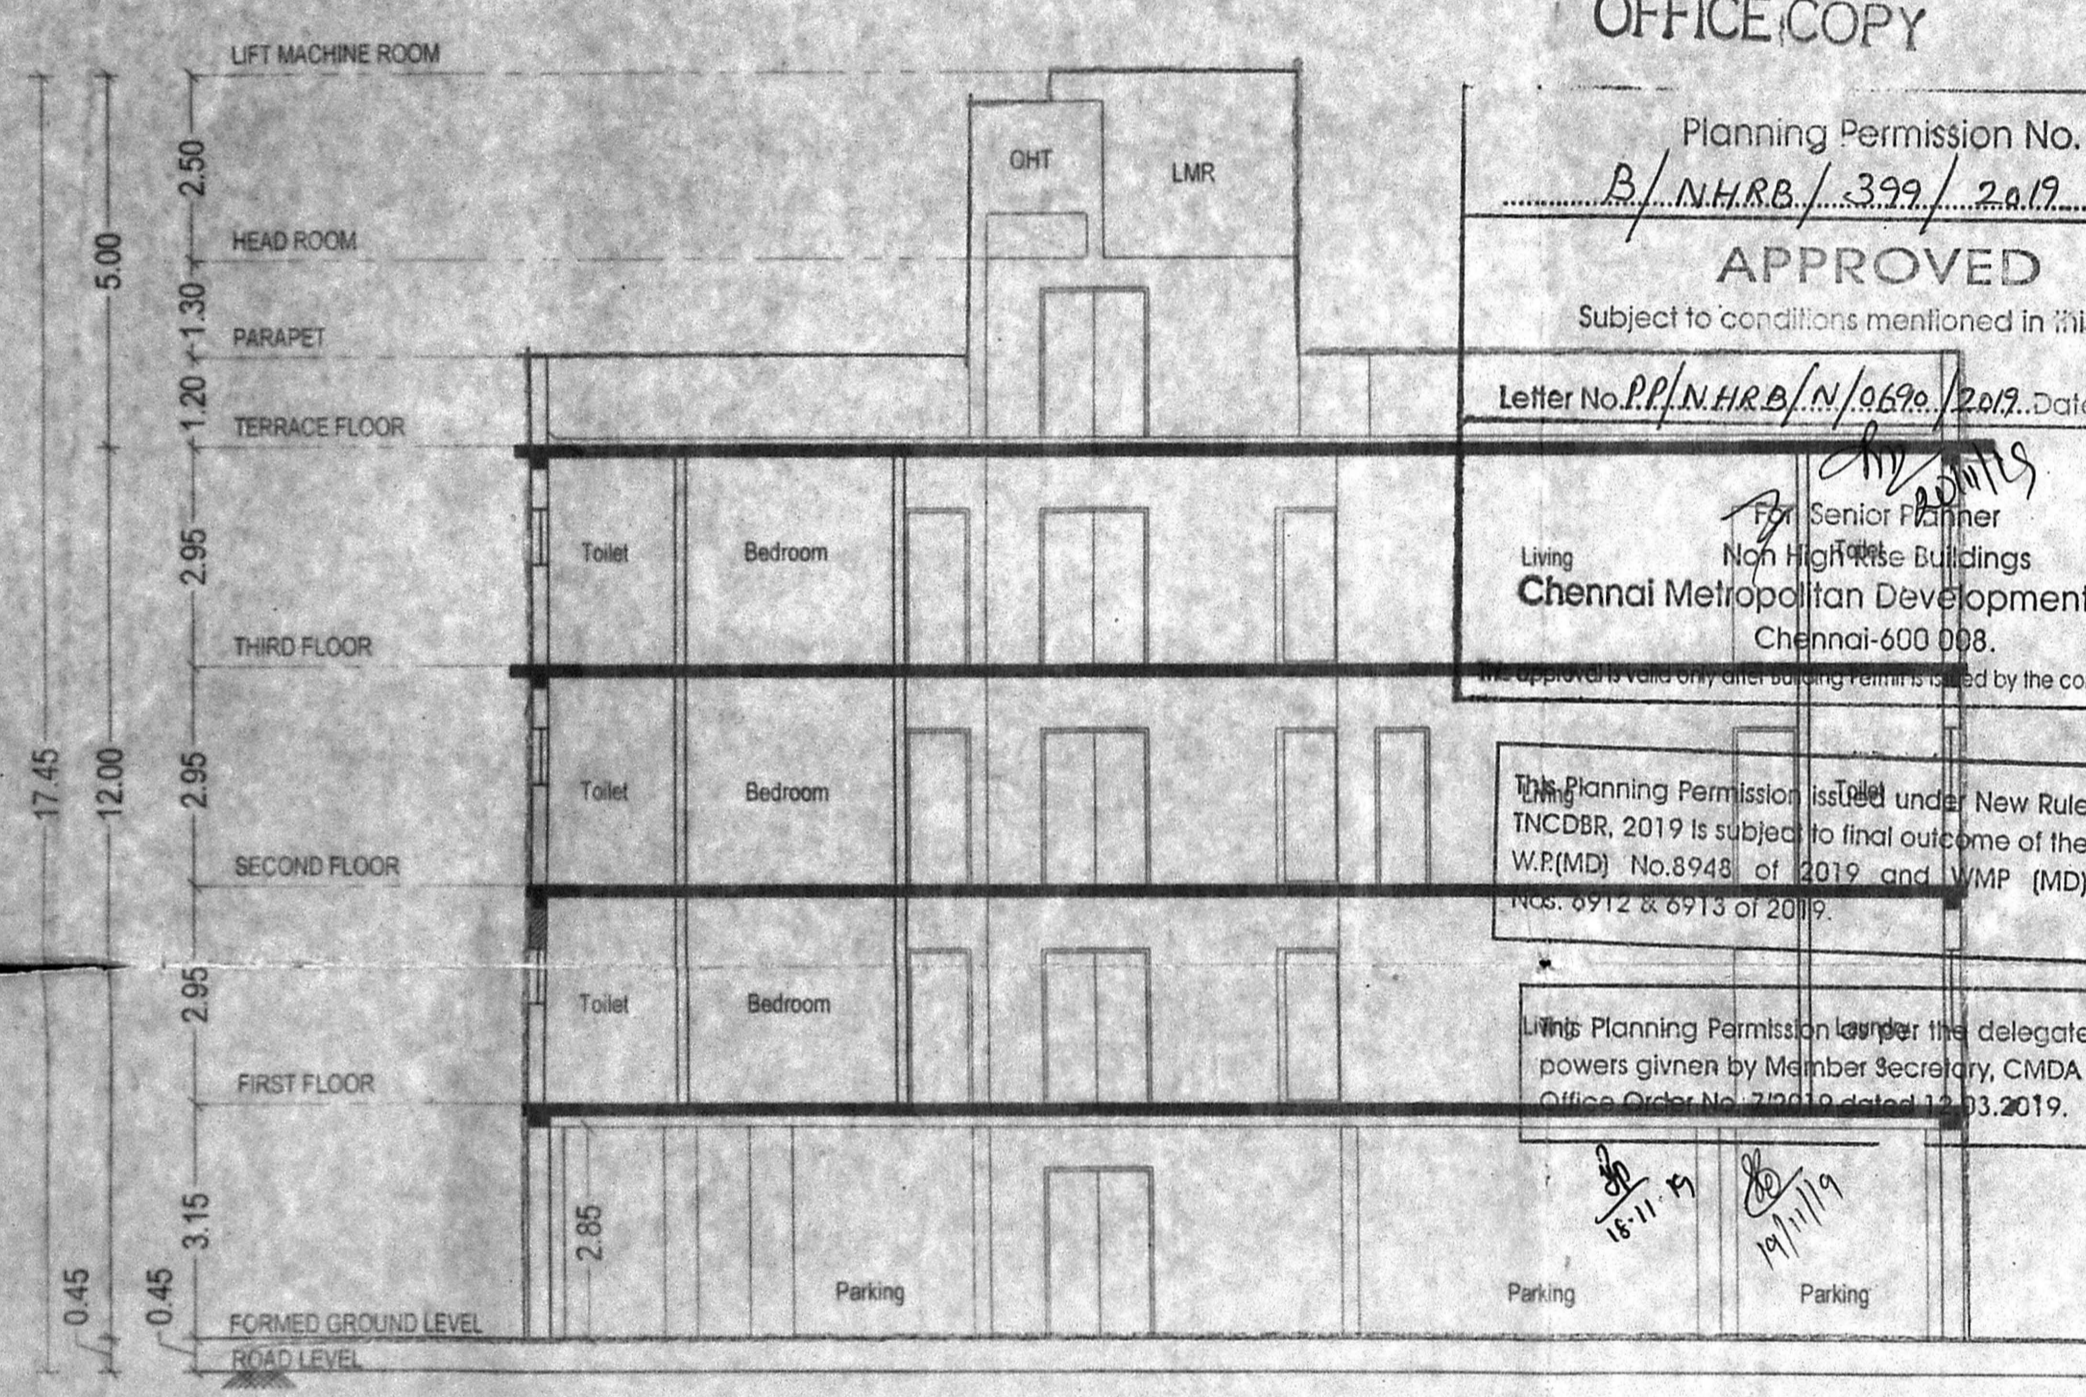

SECTION-AA'

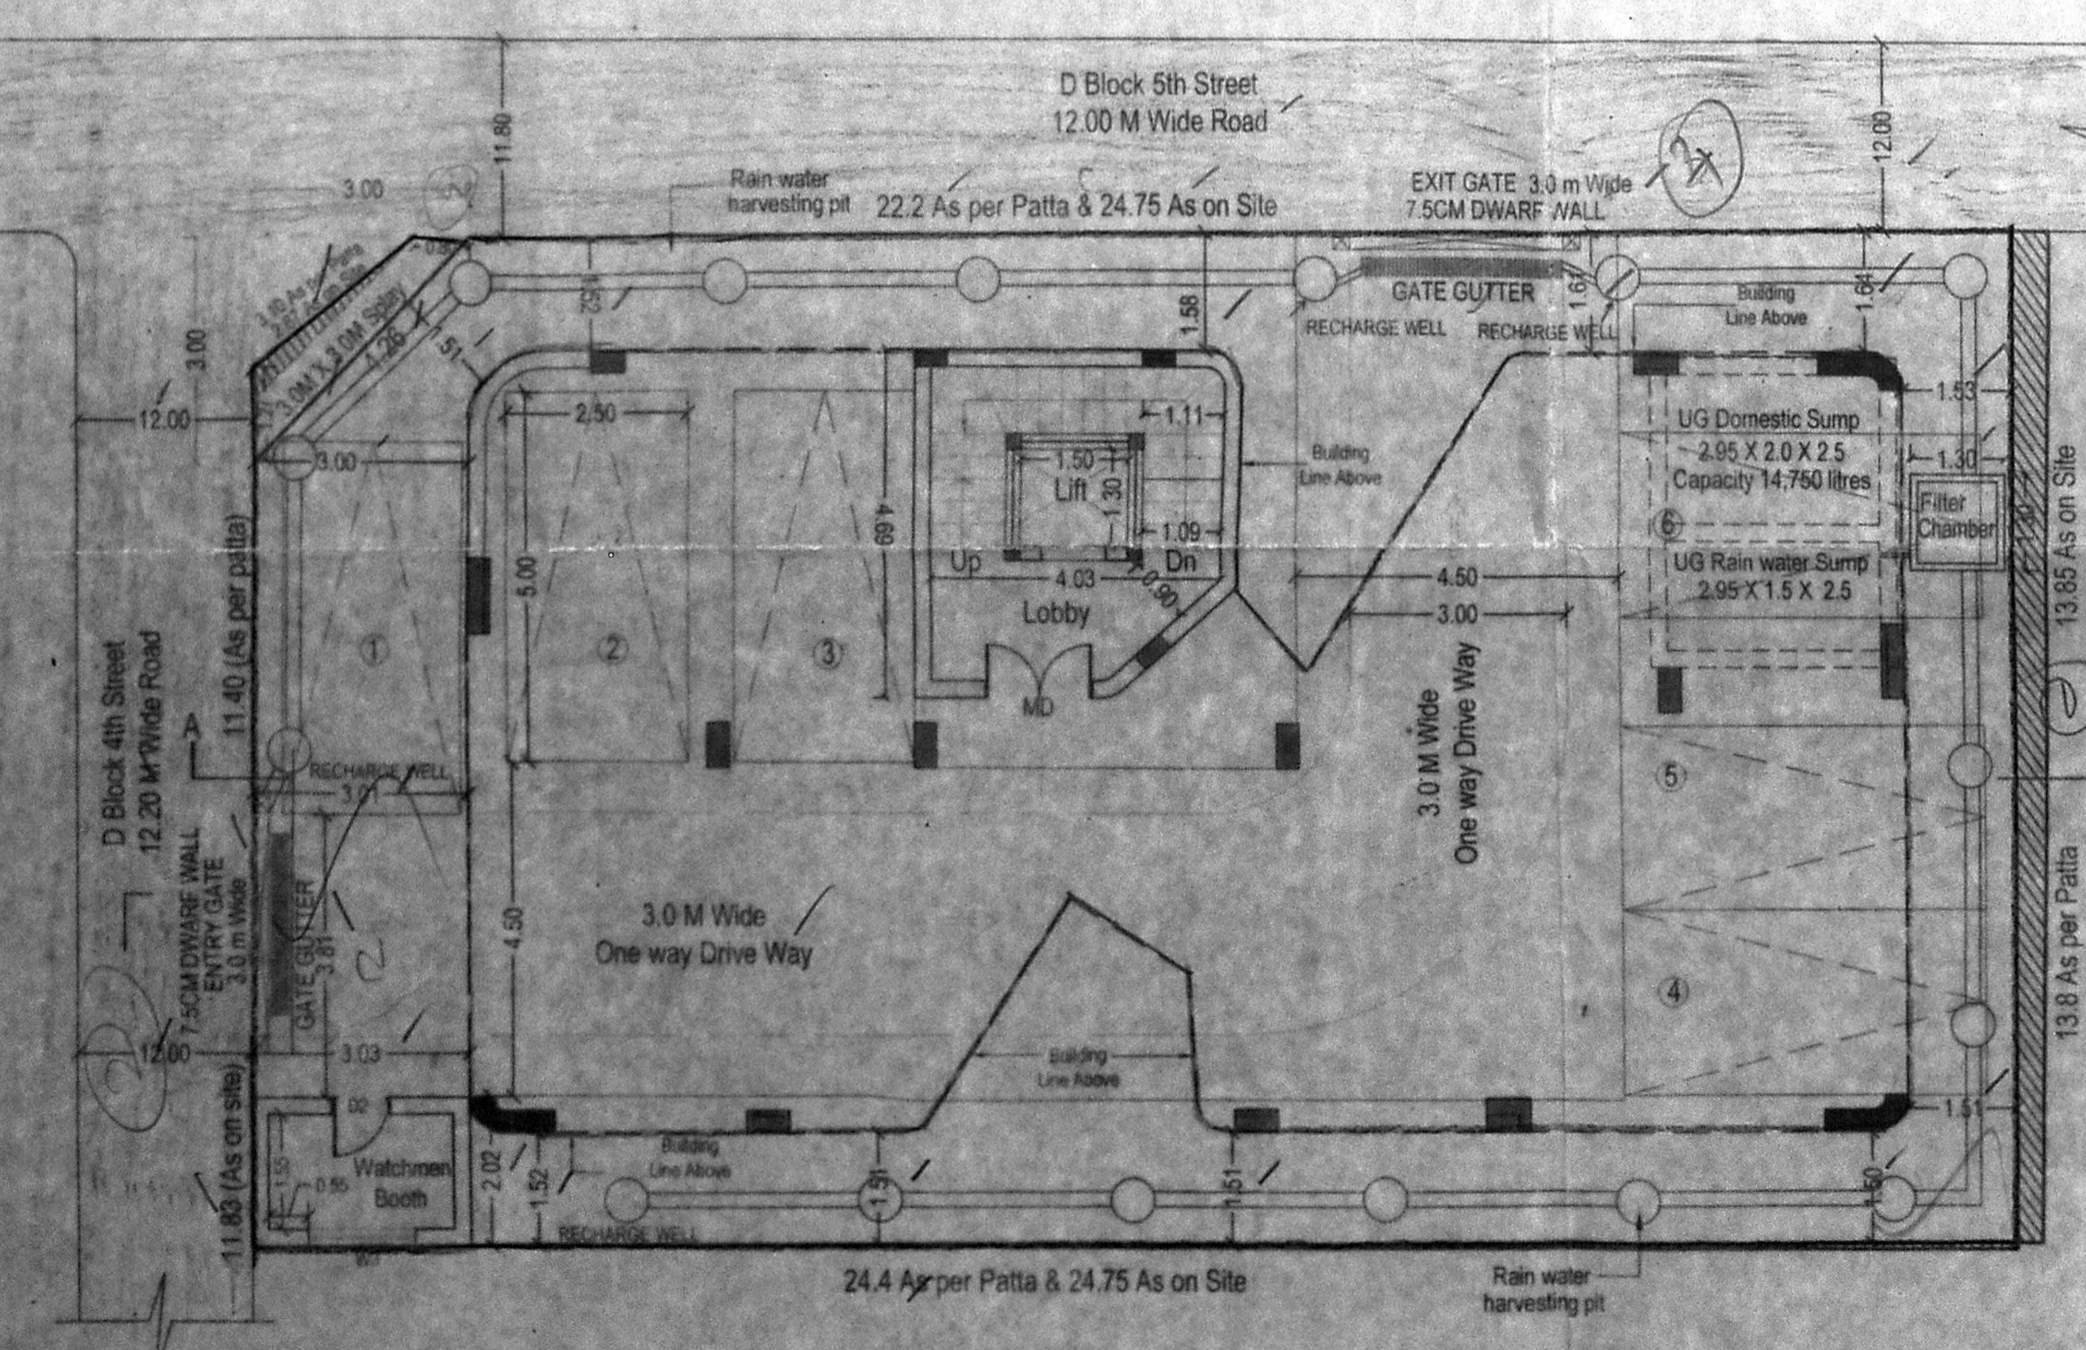


SITE CUM STILT FLOOR PLAN

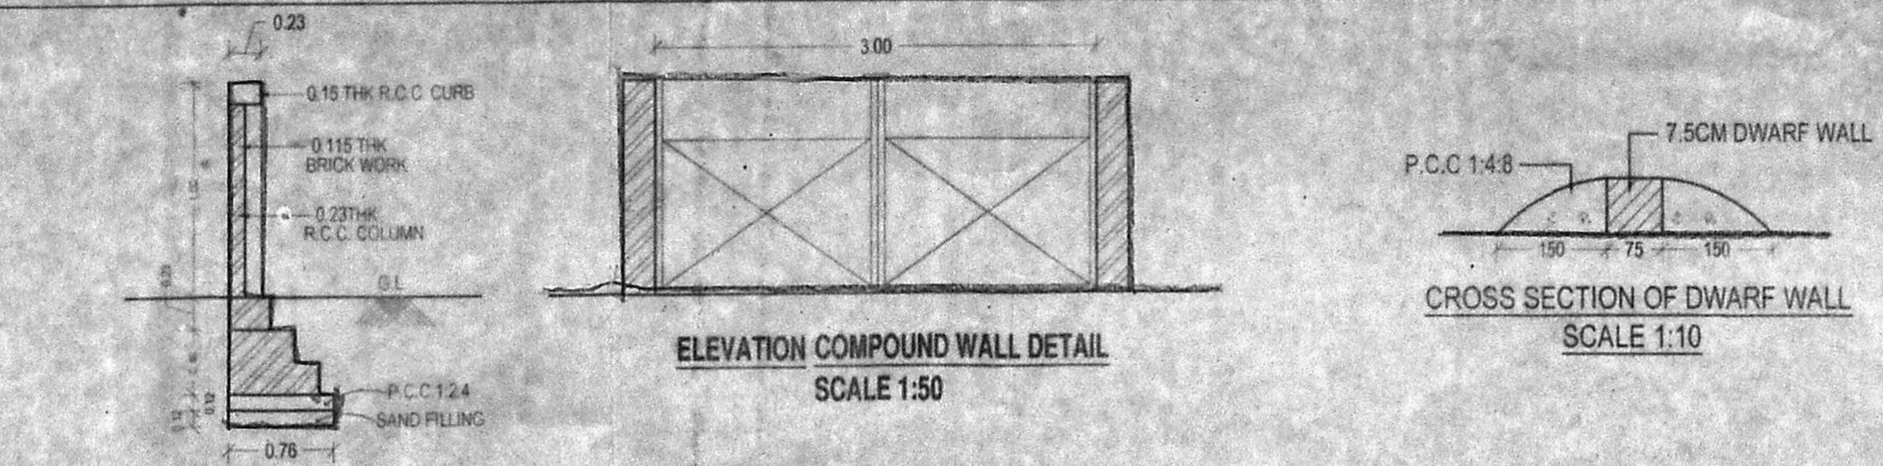

ELEVATION COMPOUND WALL DETAIL
 SCALE 1:50


CROSS SECTION OF DWARF WALL
 SCALE 1:10

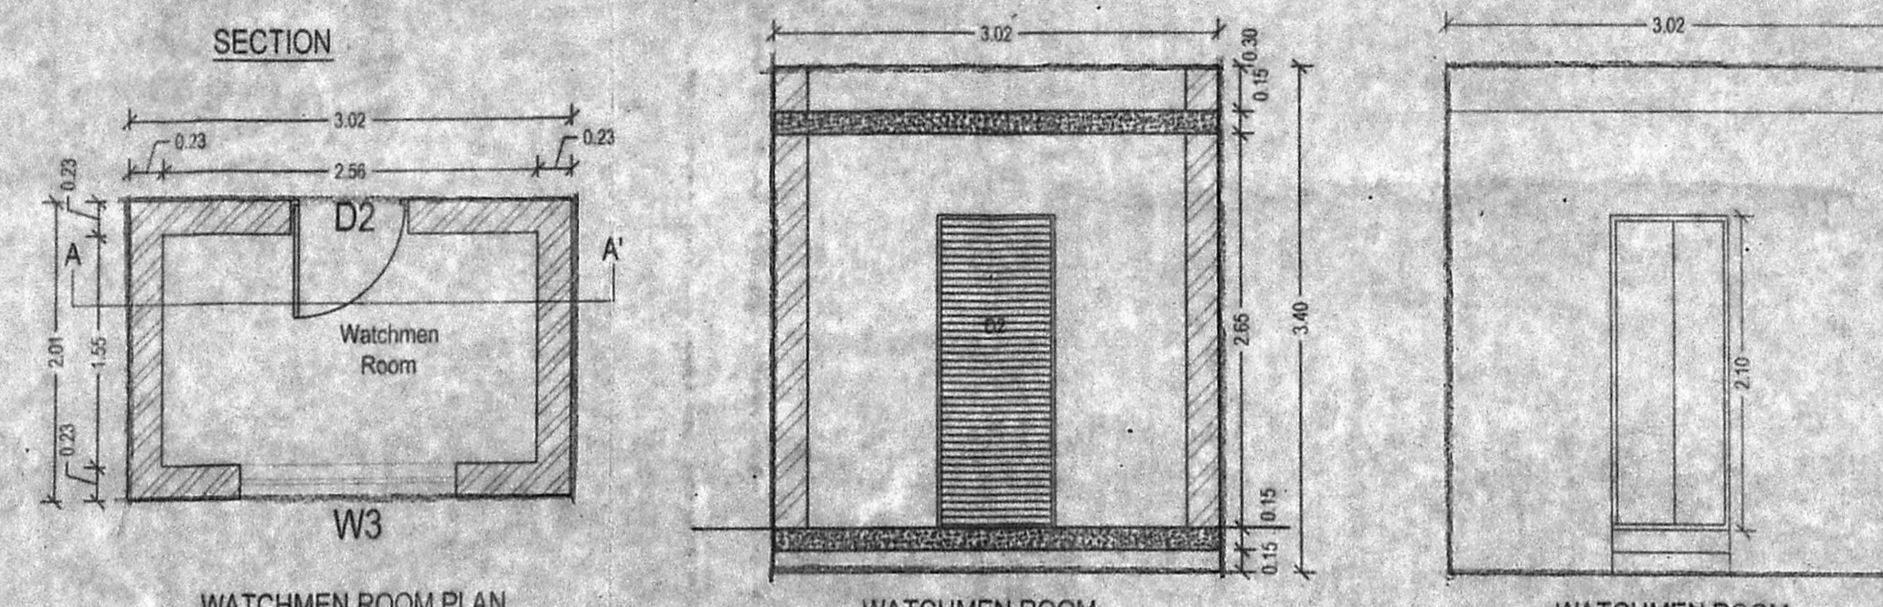

WATCHMEN ROOM PLAN
 SCALE 1:50


WATCHMEN ROOM
 SECTION-AA'
 SCALE 1:50

WATCHMEN ROOM
 ELEVATION
 SCALE 1:50

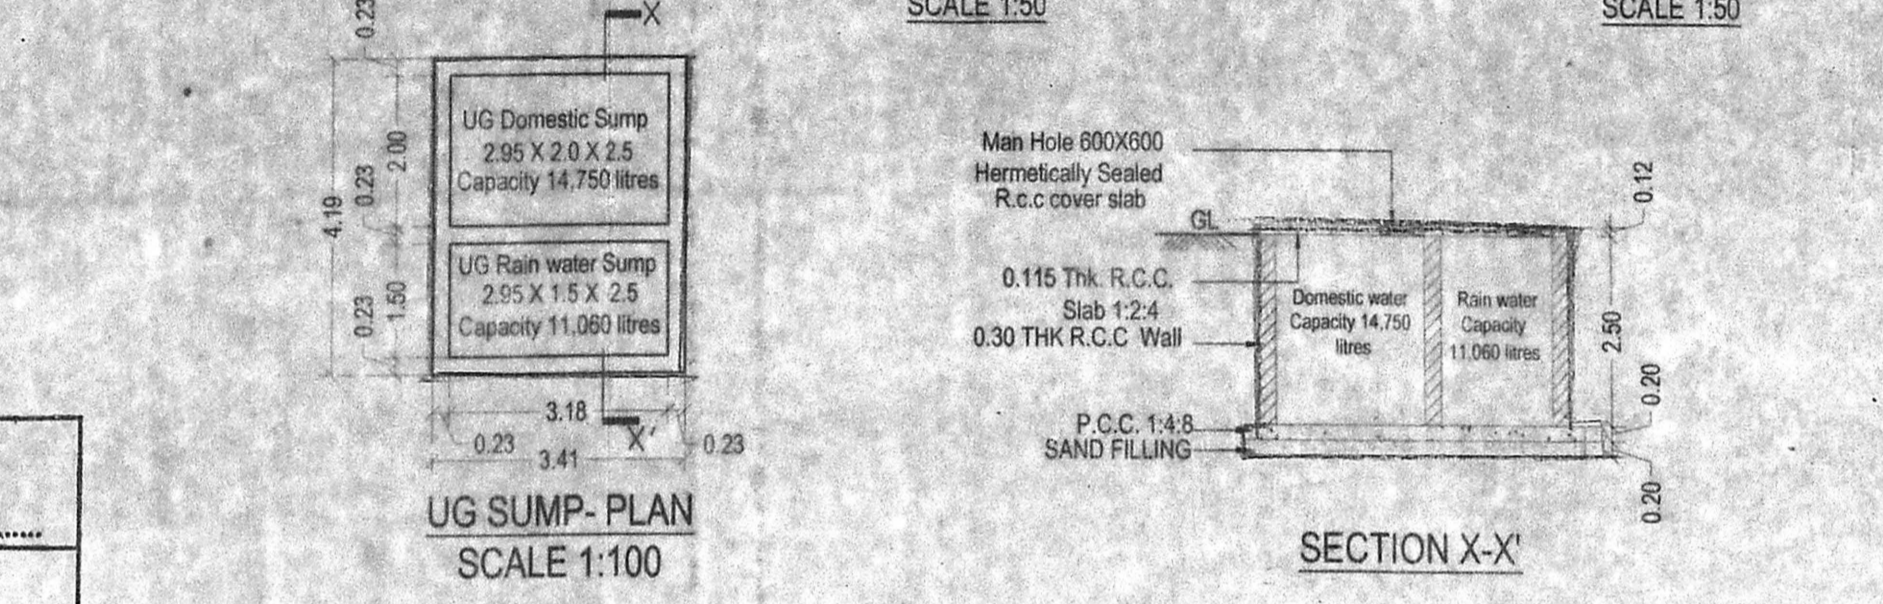


UG SUMP PLAN
 SCALE 1:100


SECTION X-X'

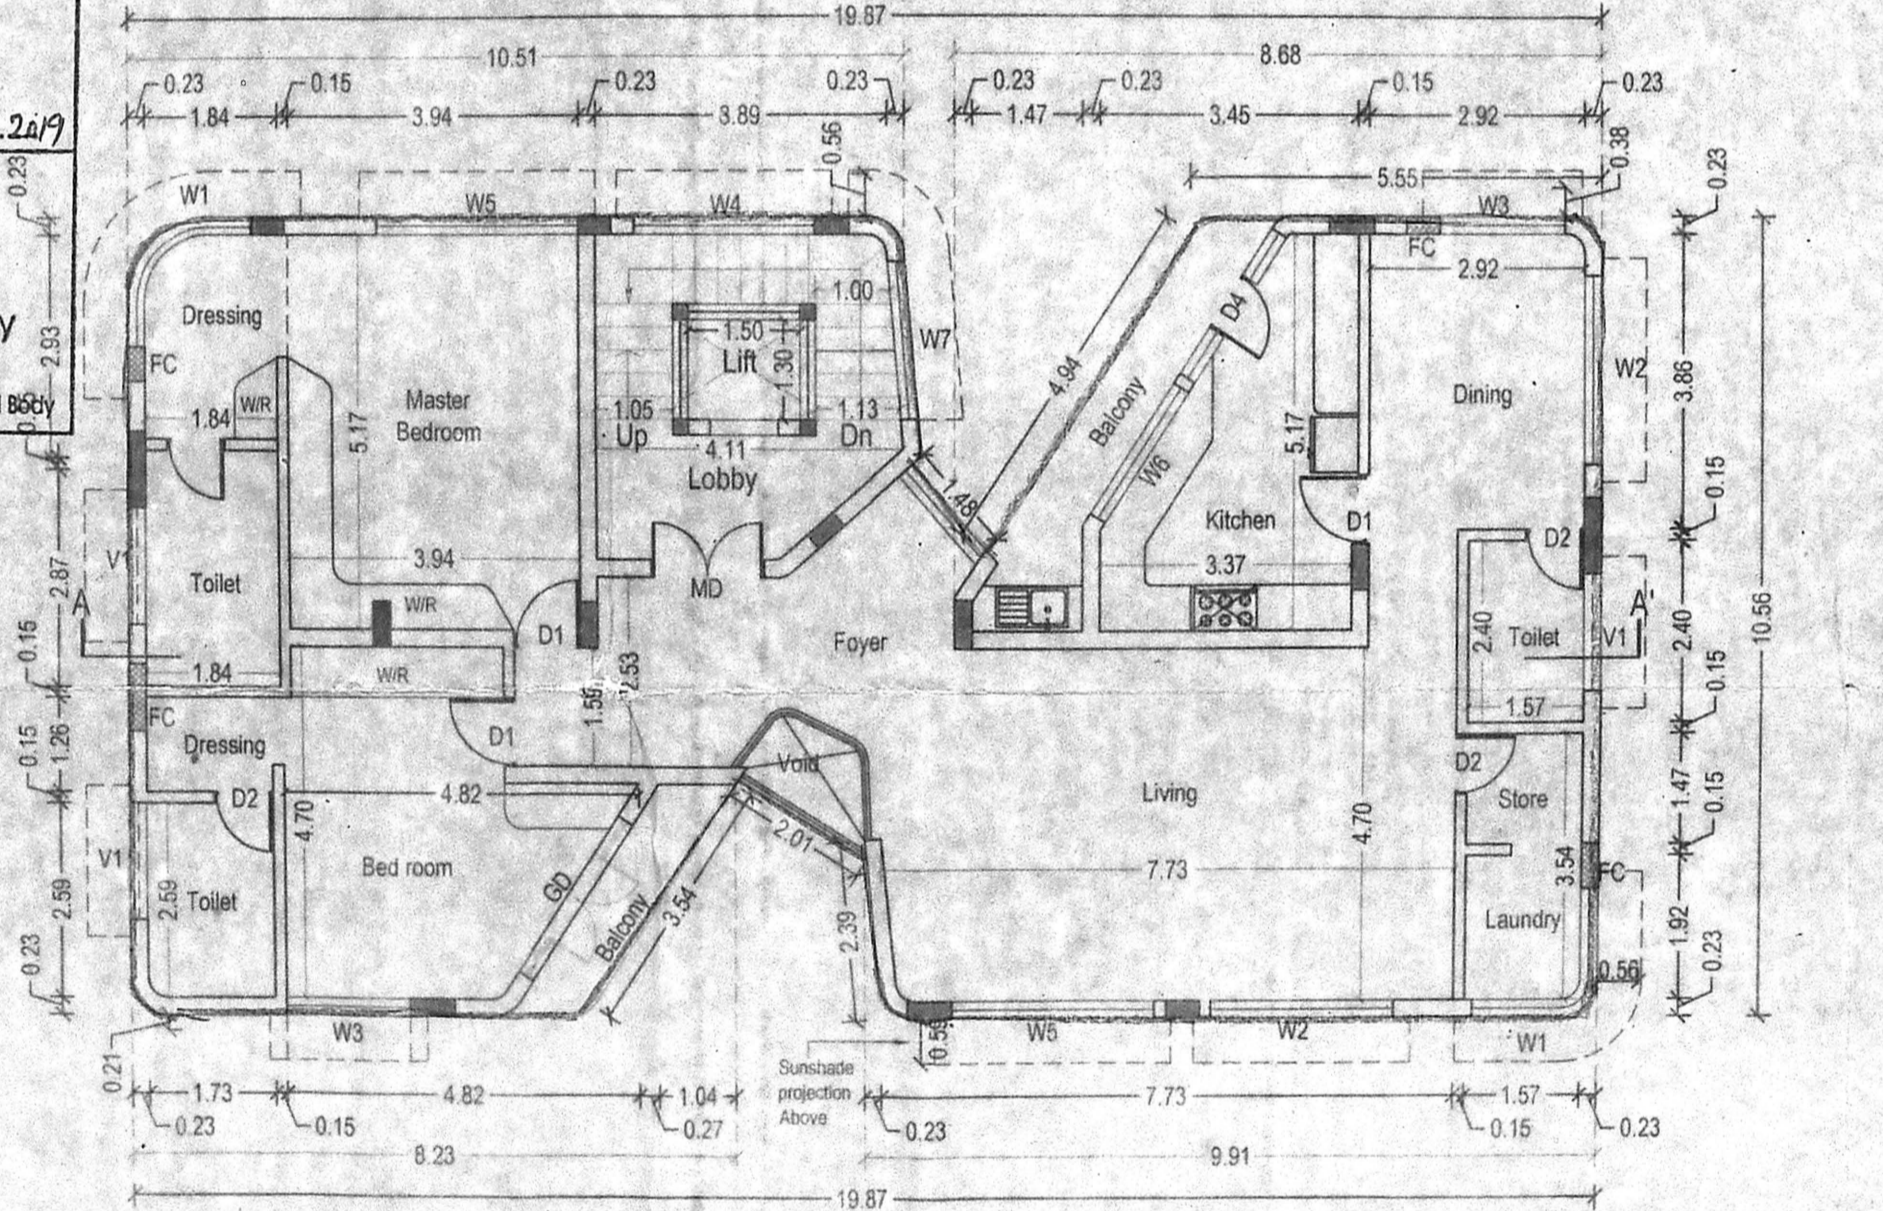


THIRD FLOOR PLAN

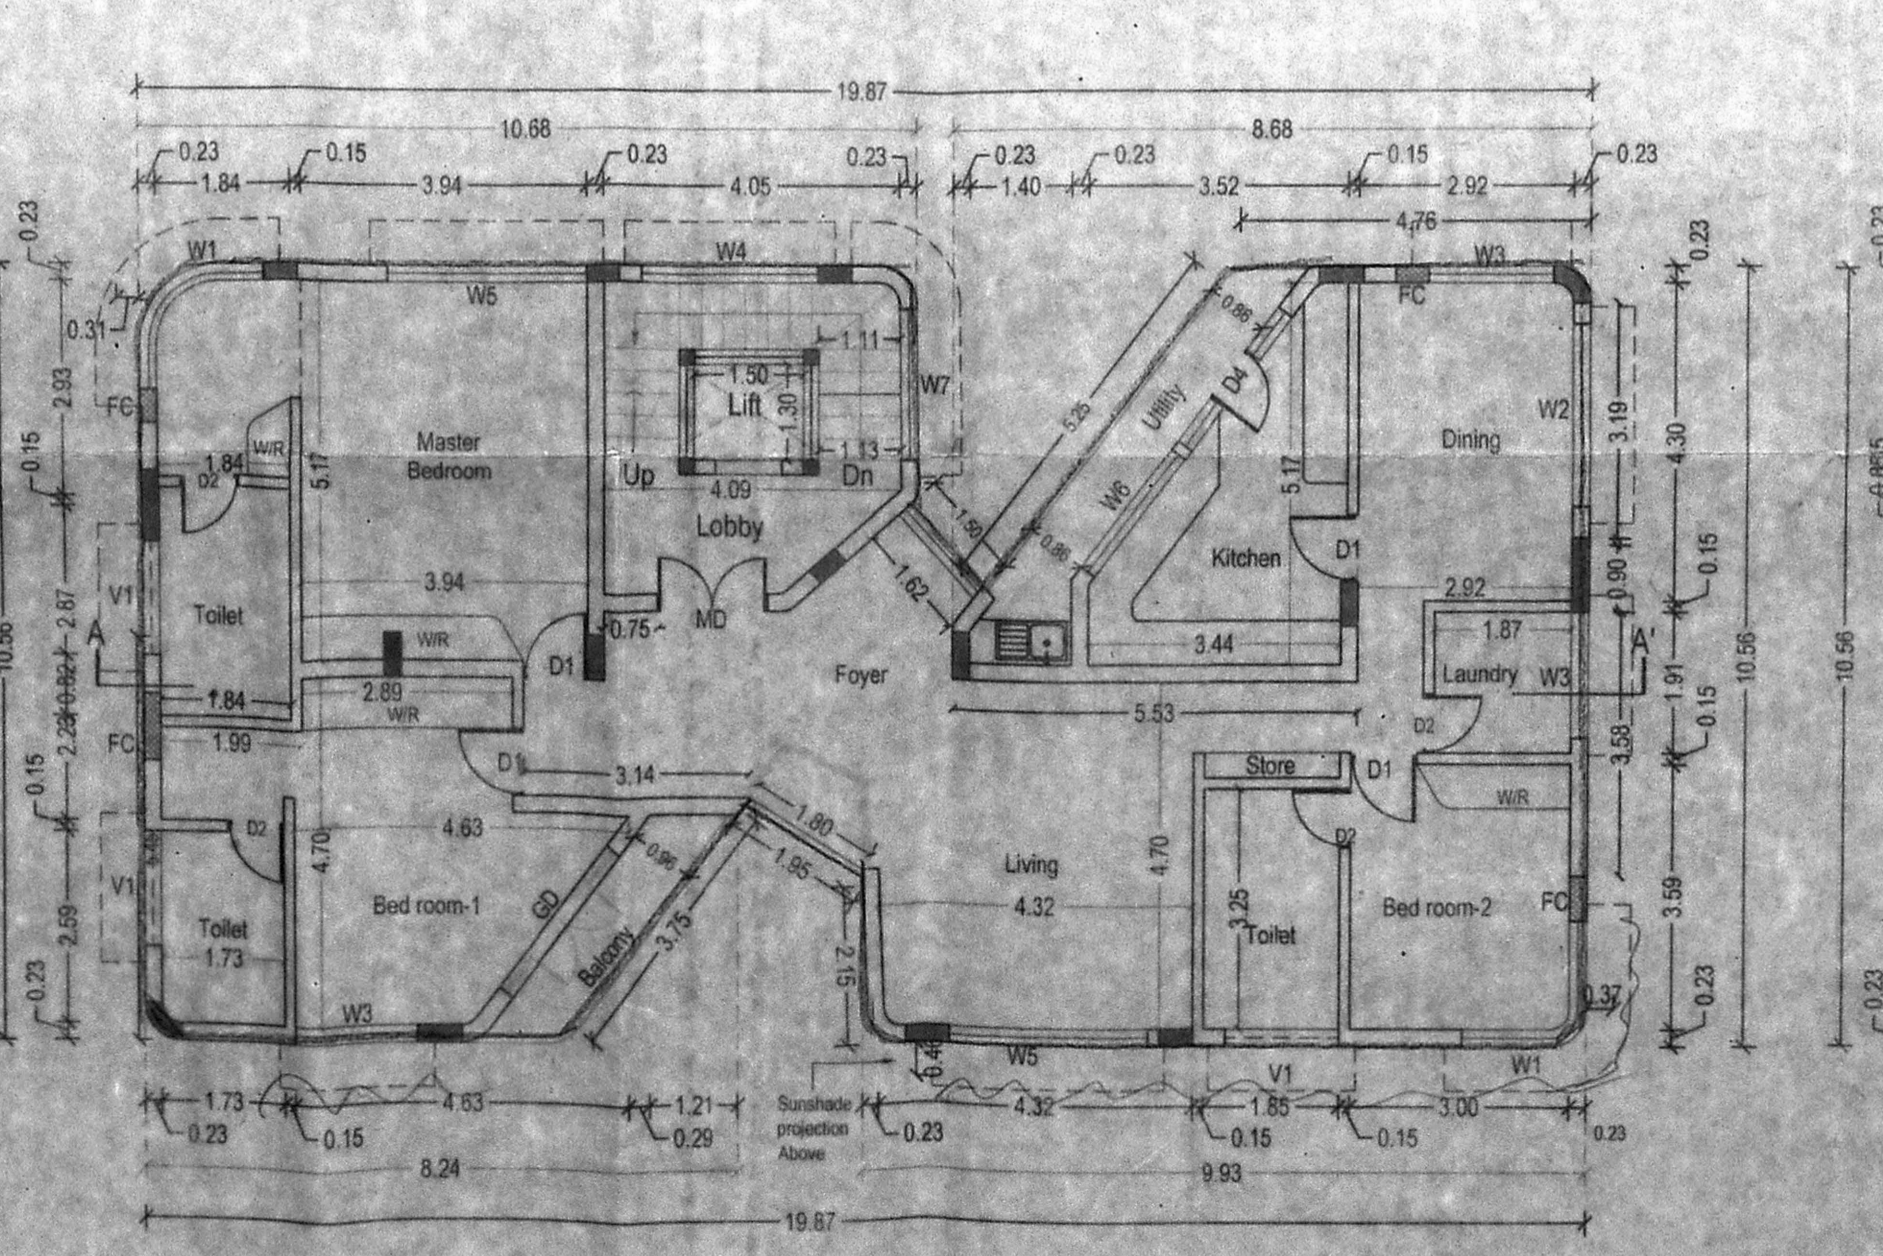

FIRST FLOOR PLAN

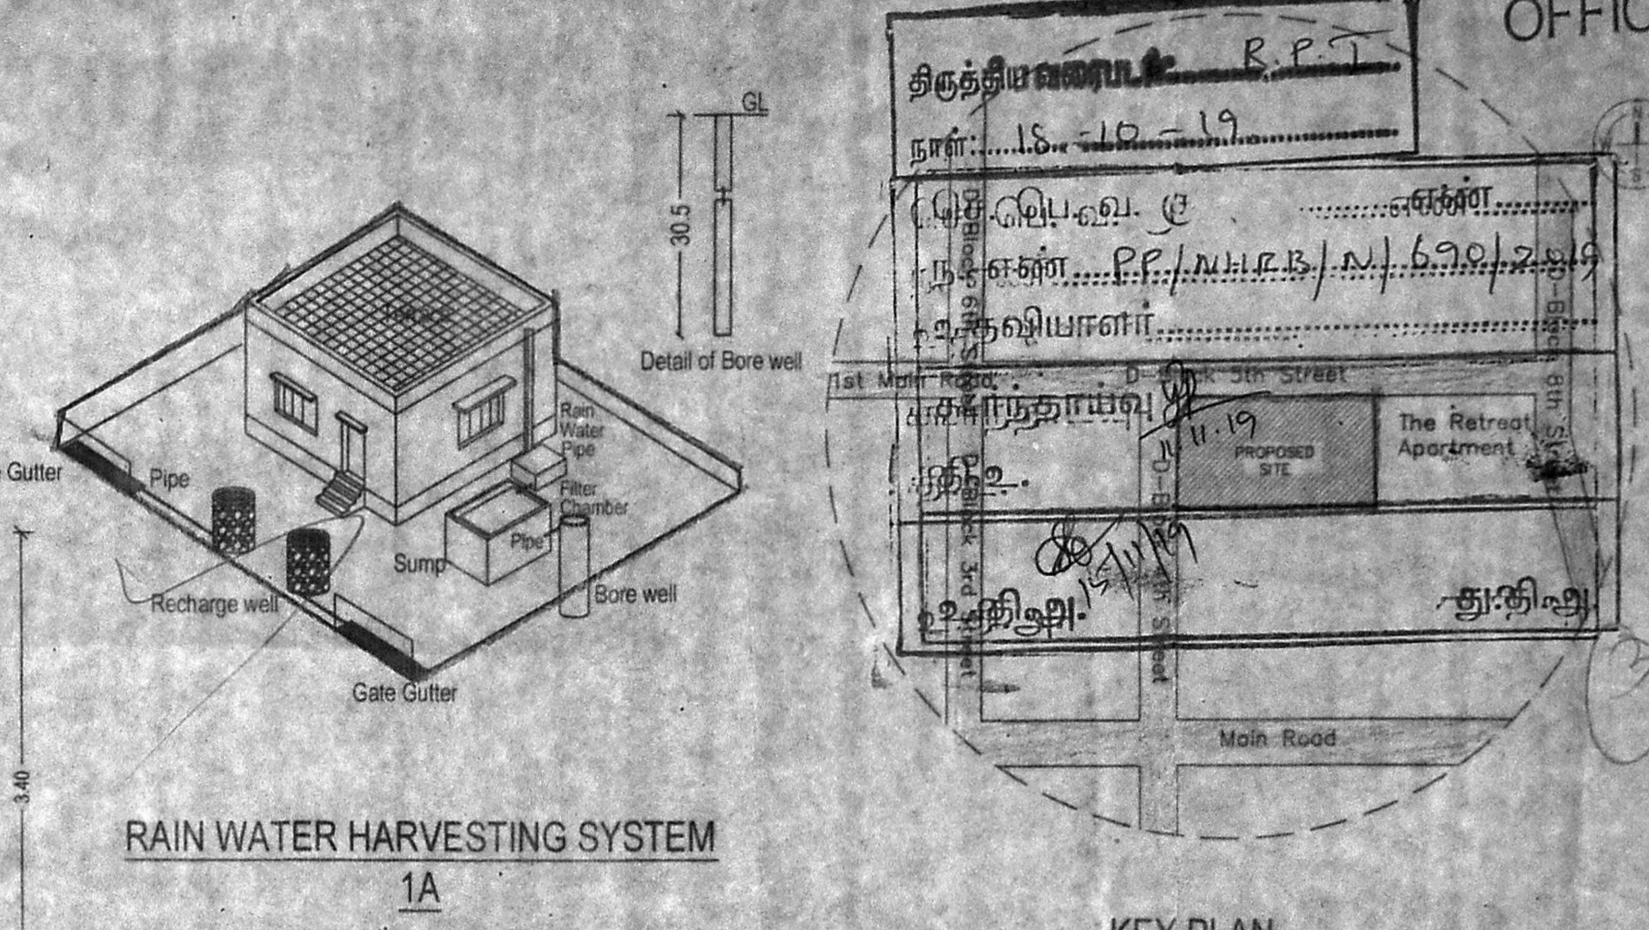


RAIN WATER HARVESTING SYSTEM
 1A

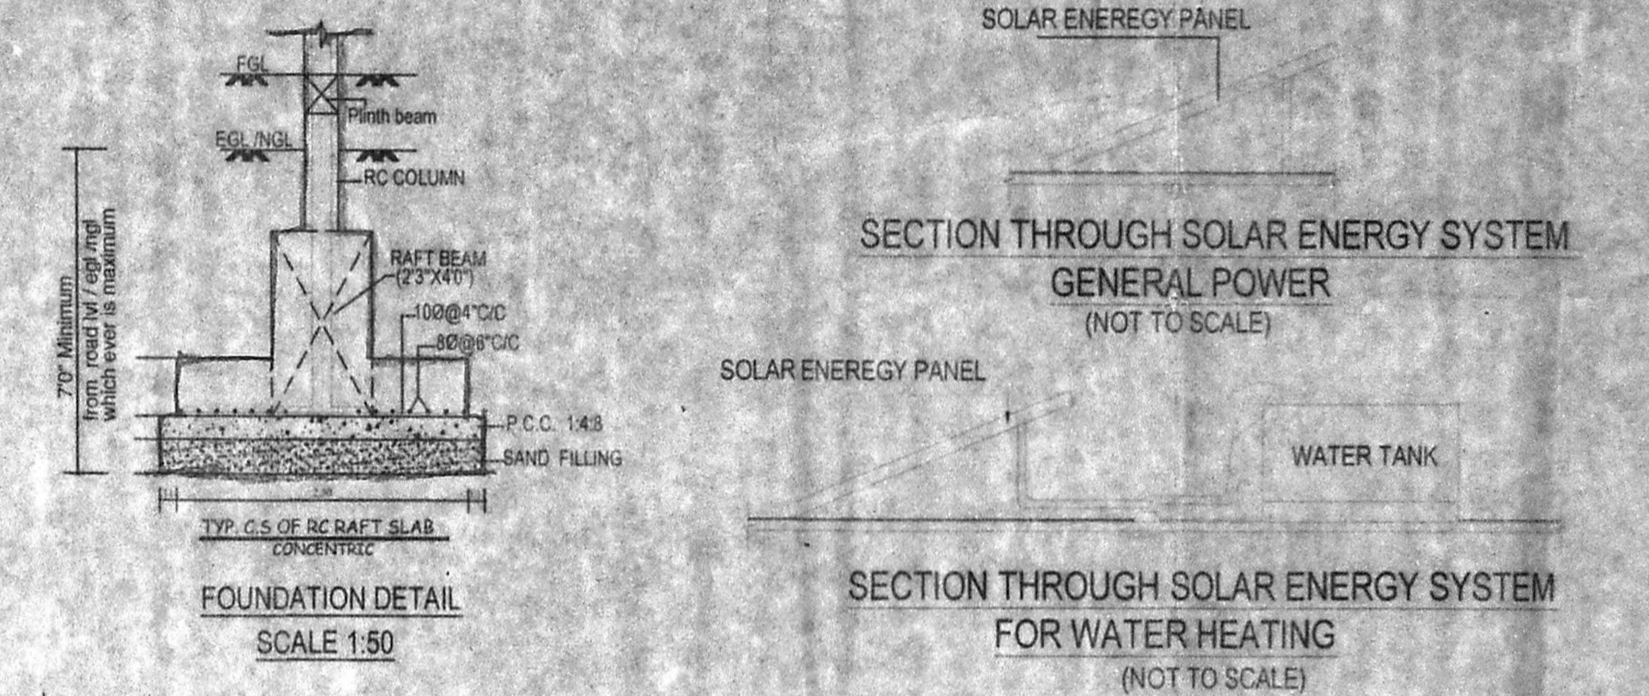


SECTION THROUGH SOLAR ENERGY SYSTEM
 GENERAL POWER
 (NOT TO SCALE)

SECTION THROUGH SOLAR ENERGY SYSTEM
 FOR WATER HEATING
 (NOT TO SCALE)

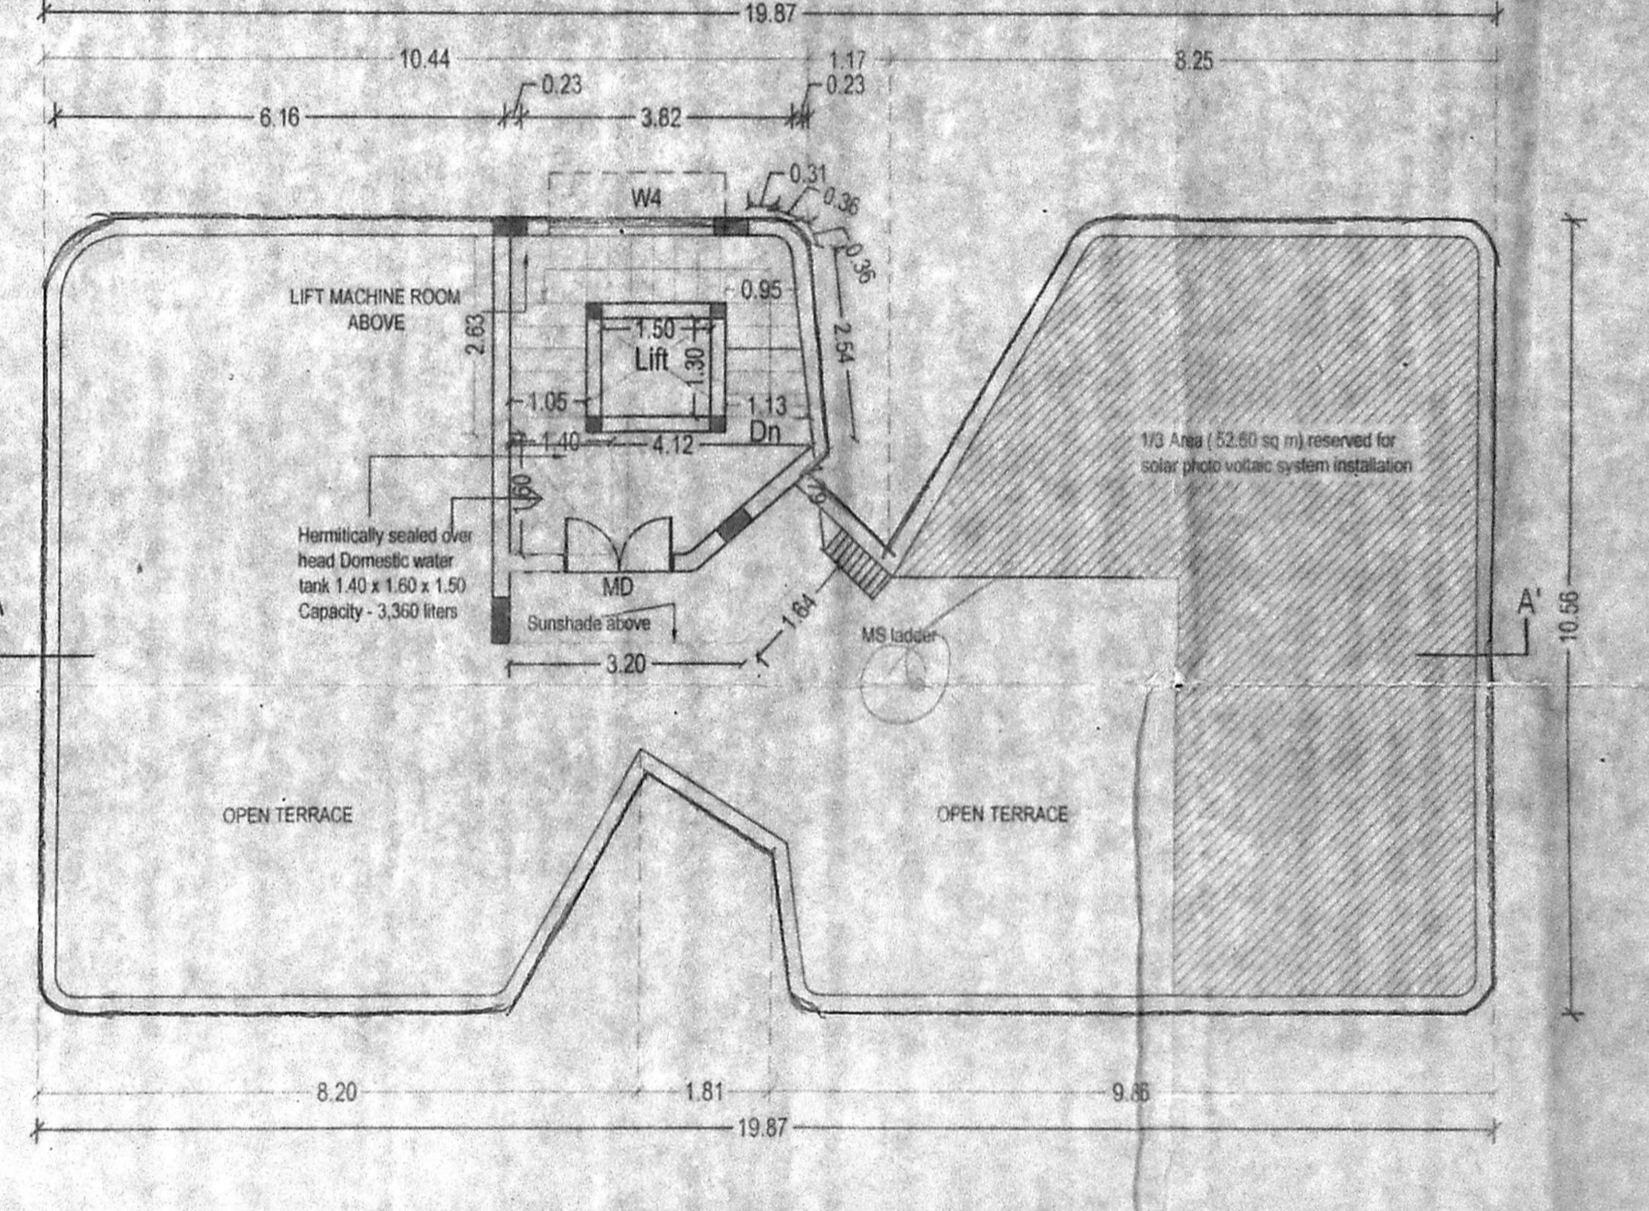

TERRACE FLOOR PLAN

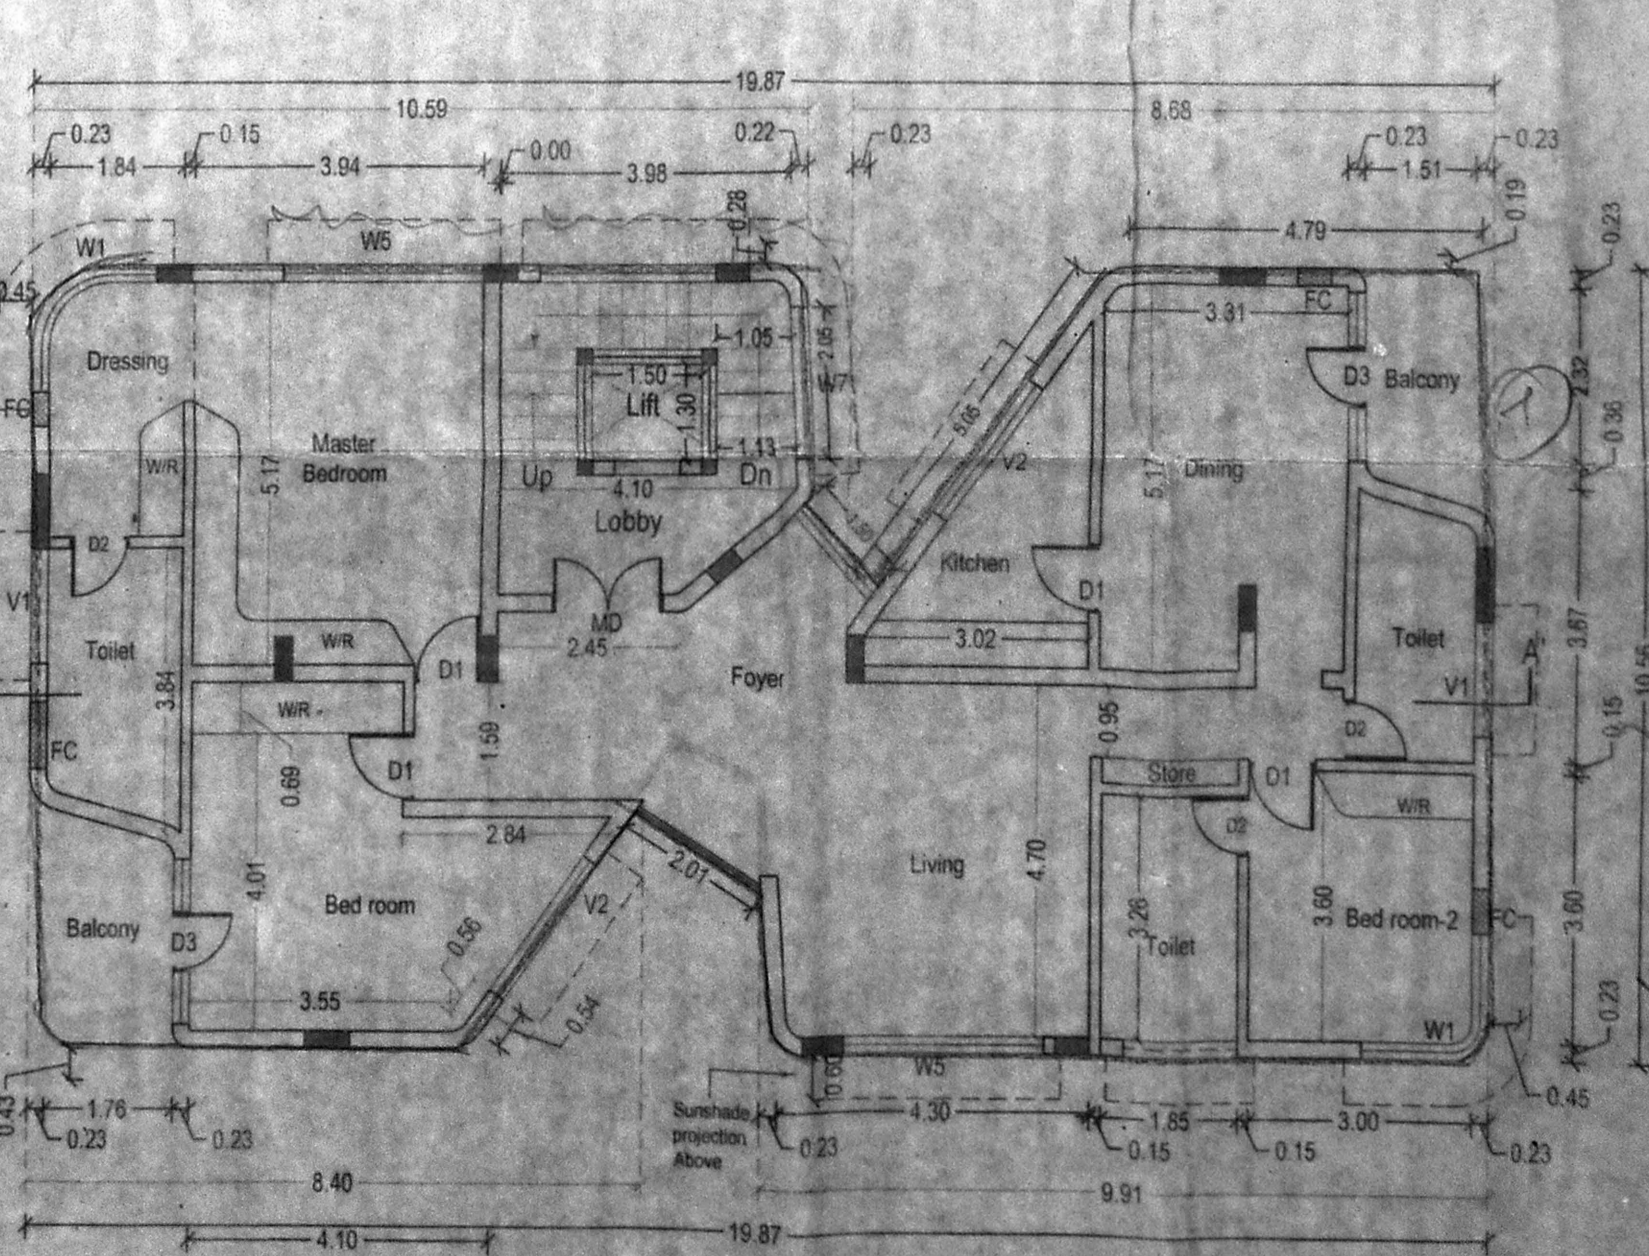

SECOND FLOOR PLAN