

அலுவலகப் படி

PLAN SHOWING THE EXISTING BUILDING IN S.No: 489/4B, T.S. BLOCK No.36, ZAMBARAM VILLAGE, (MADUR KAKKILIAI (KAVADI) AT DOOR NO. 326 G.S.T. ROAD, CHROMPET, CHENNAI - 600 044. TAMBARAM TALUK, KANCHIURAM DISTRICT.

REFERENCE
REF: PLAN ALREADY SANCTIONED VIDE RE PPA NO: B/ SPL BLDG / 184 A / B / 2007 DT: 19/04/07 BBA NO: 291 / 07 DT: 18 / 05 / 07

SPECIFICATION
SAND FILLING FOR FOUNDATION AND BASEMENT
P.C.C 1:4:8 FOR FOUNDATION AND BASEMENT
9" BRICK WORK WALLS IN C.M. 1:5
4.5" BRICK WORK WALLS IN C.M. 1:3
ALL R.C.C WORKS M 25 GRADE CONCRETE
CEILING PLASTERING IN CEMENT MORTAR 1:3
WEATHERING COURSE USING BRICK JELLY & LIME CONCRETE IN 1:3 RATIO
CLAY TILES IN TERRACE FLOOR USING CM 1:4
WALLS & CEILING WITH CEMENT PAINT
DOORS & WINDOWS WITH ENAMEL PAINT
CERAMIC FLOORING IN CM 1:3

JOINERY DETAILS


TYPE	DESCRIPTION	FEET	METRE
D	DOOR	6'0" X 7'0"	1.83 X 2.13
D1	DOOR	3'0" X 7'0"	0.91 X 2.13
D2	DOOR	2'6" X 7'0"	0.76 X 2.13
G.W	GLASS WINDOW	7'0" X 6'0"	2.13 X 1.83
W	WINDOW	6'0" X 4'0"	1.83 X 1.22
W1	WINDOW	4'6" X 4'0"	1.37 X 1.22
W2	WINDOW	3'0" X 4'0"	0.91 X 1.22
V	VENTILATOR	2'6" X 2'0"	0.76 X 0.61

COLOUR INDEX
REGISTRATION ROAD BOUNDARY PROPOSED


SCALE 1: 100

OWNER


V. KUNACHANDRAN
Executive Engineer (Civil) (Retd)
Dept. of Telecom Civil/Structural Engineer
Licensed Surveyor Class-1,
Licenced No. 1829
Corporation of Chennai
10, Panambai Bld Colony,
Panavattur, Chennai-600 082.
Call: 9444110244 & 9566176244
LICENSED SURVEYOR

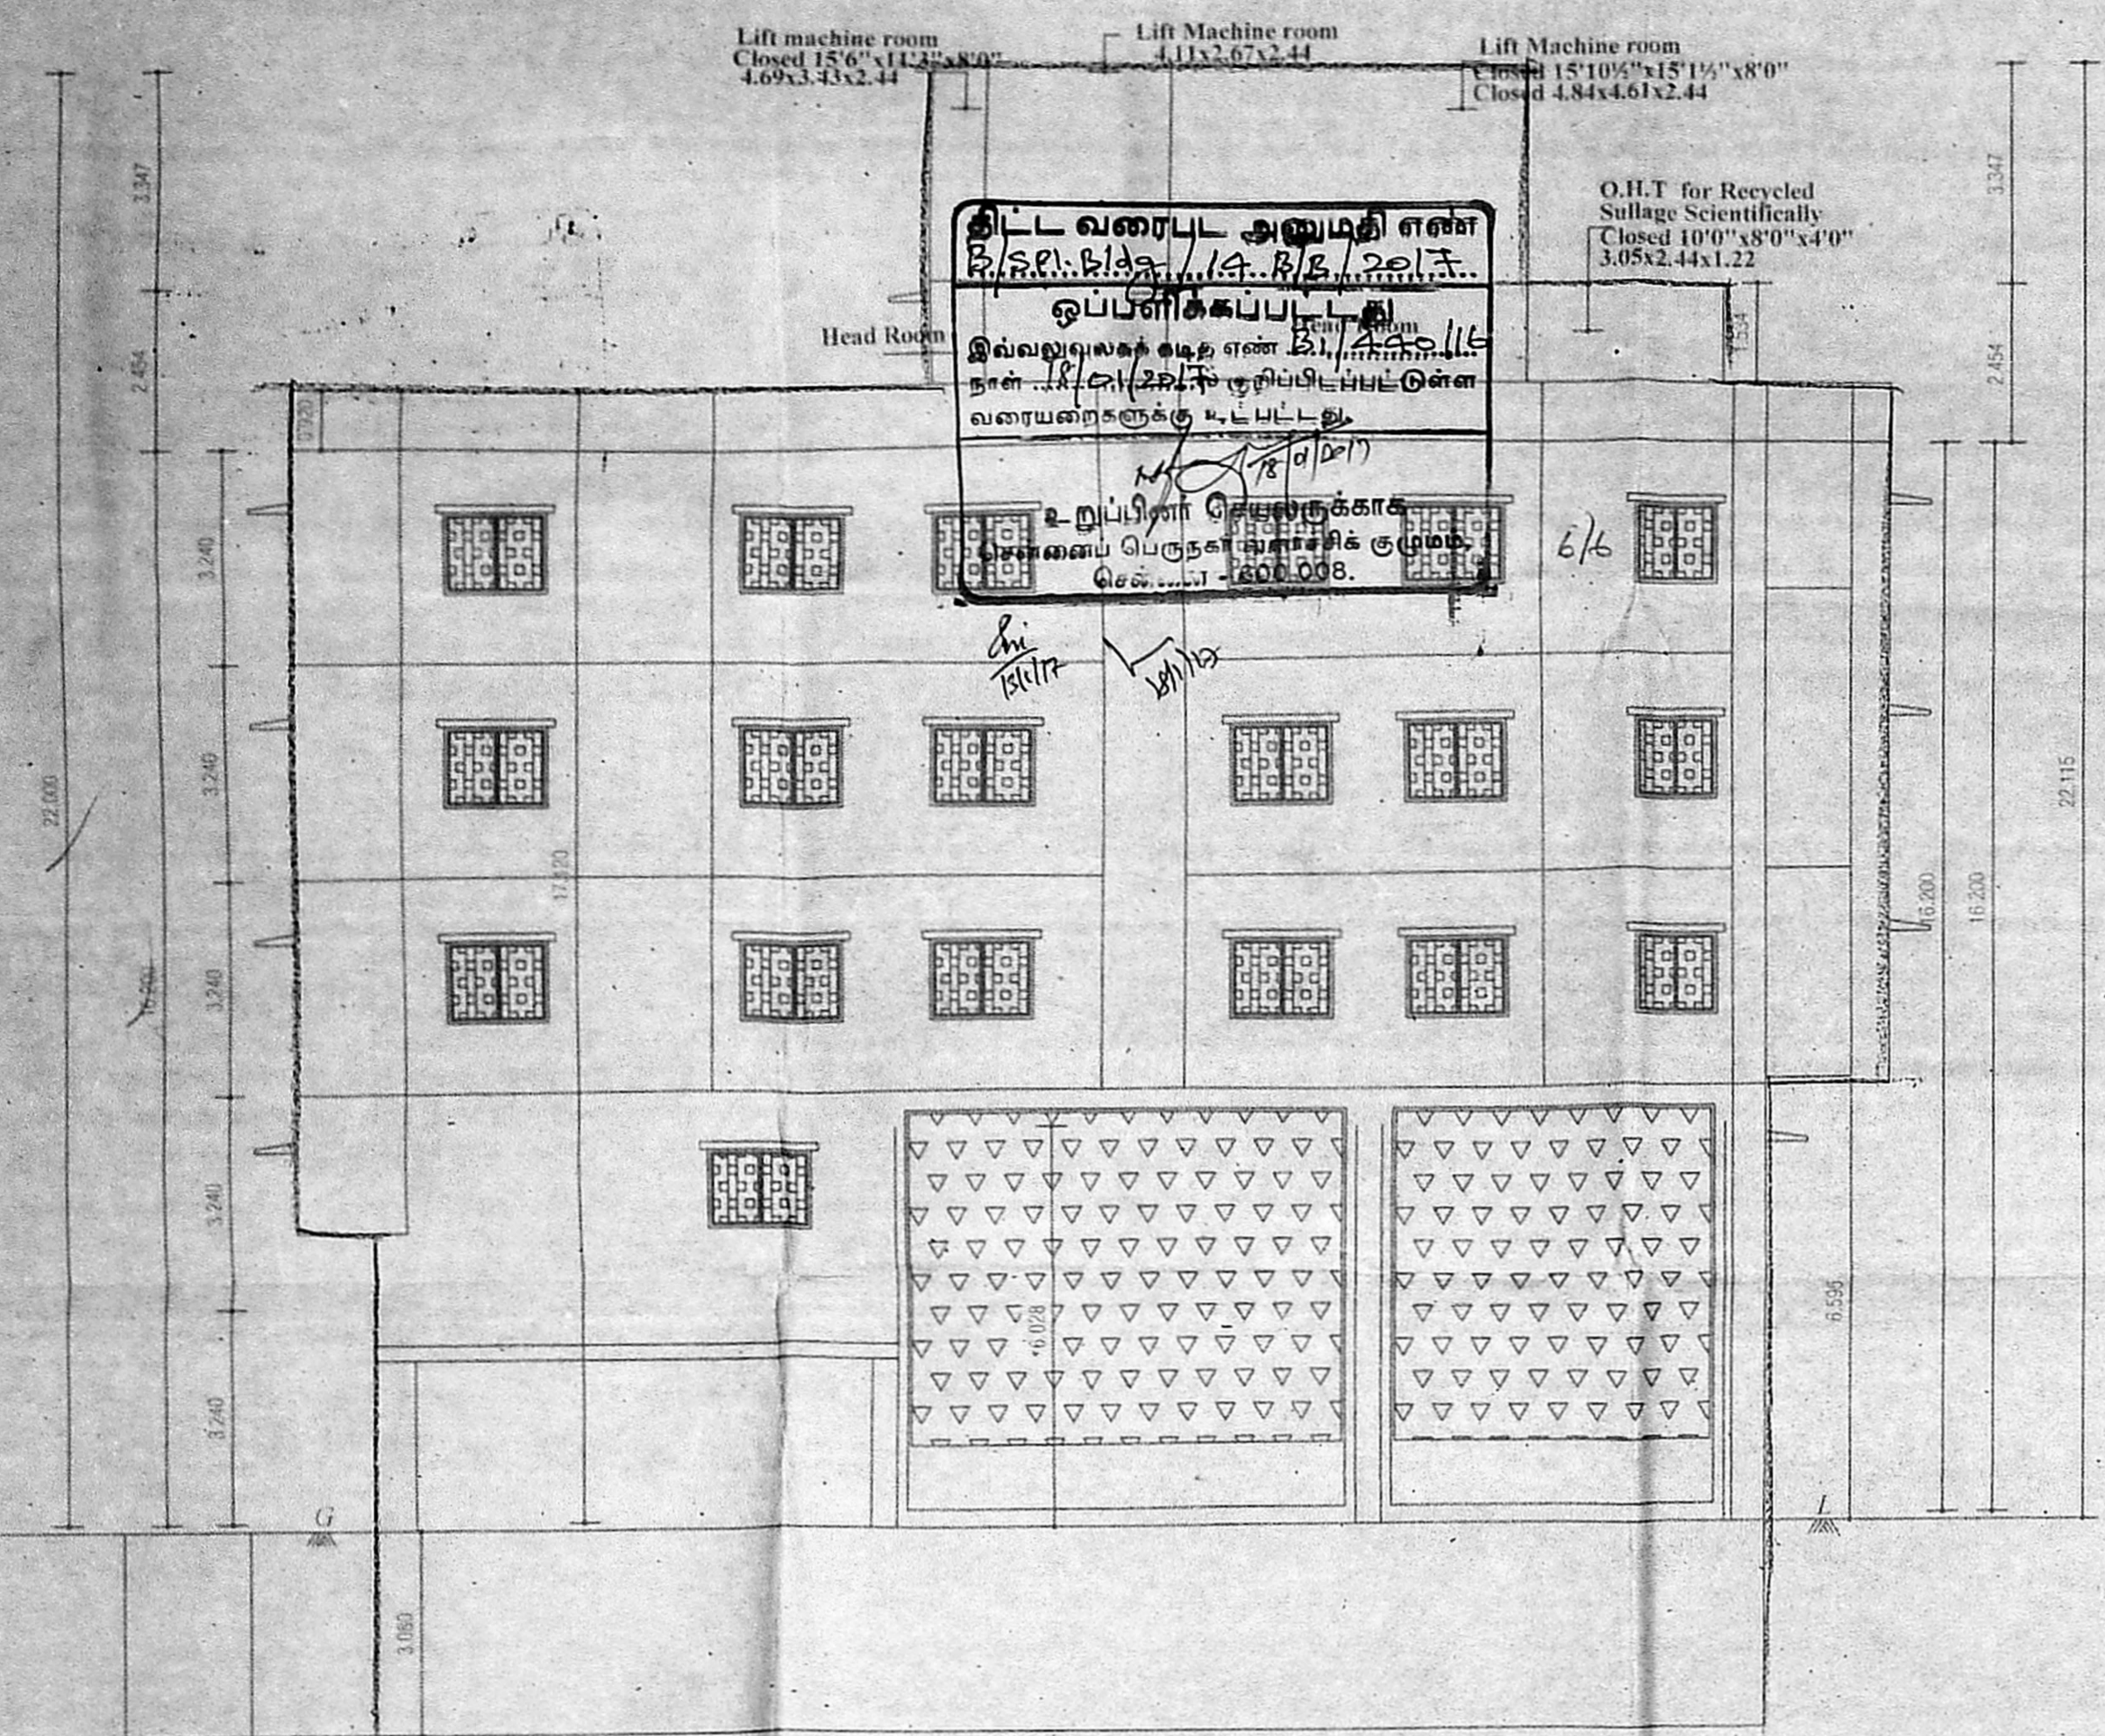


ELEVATION

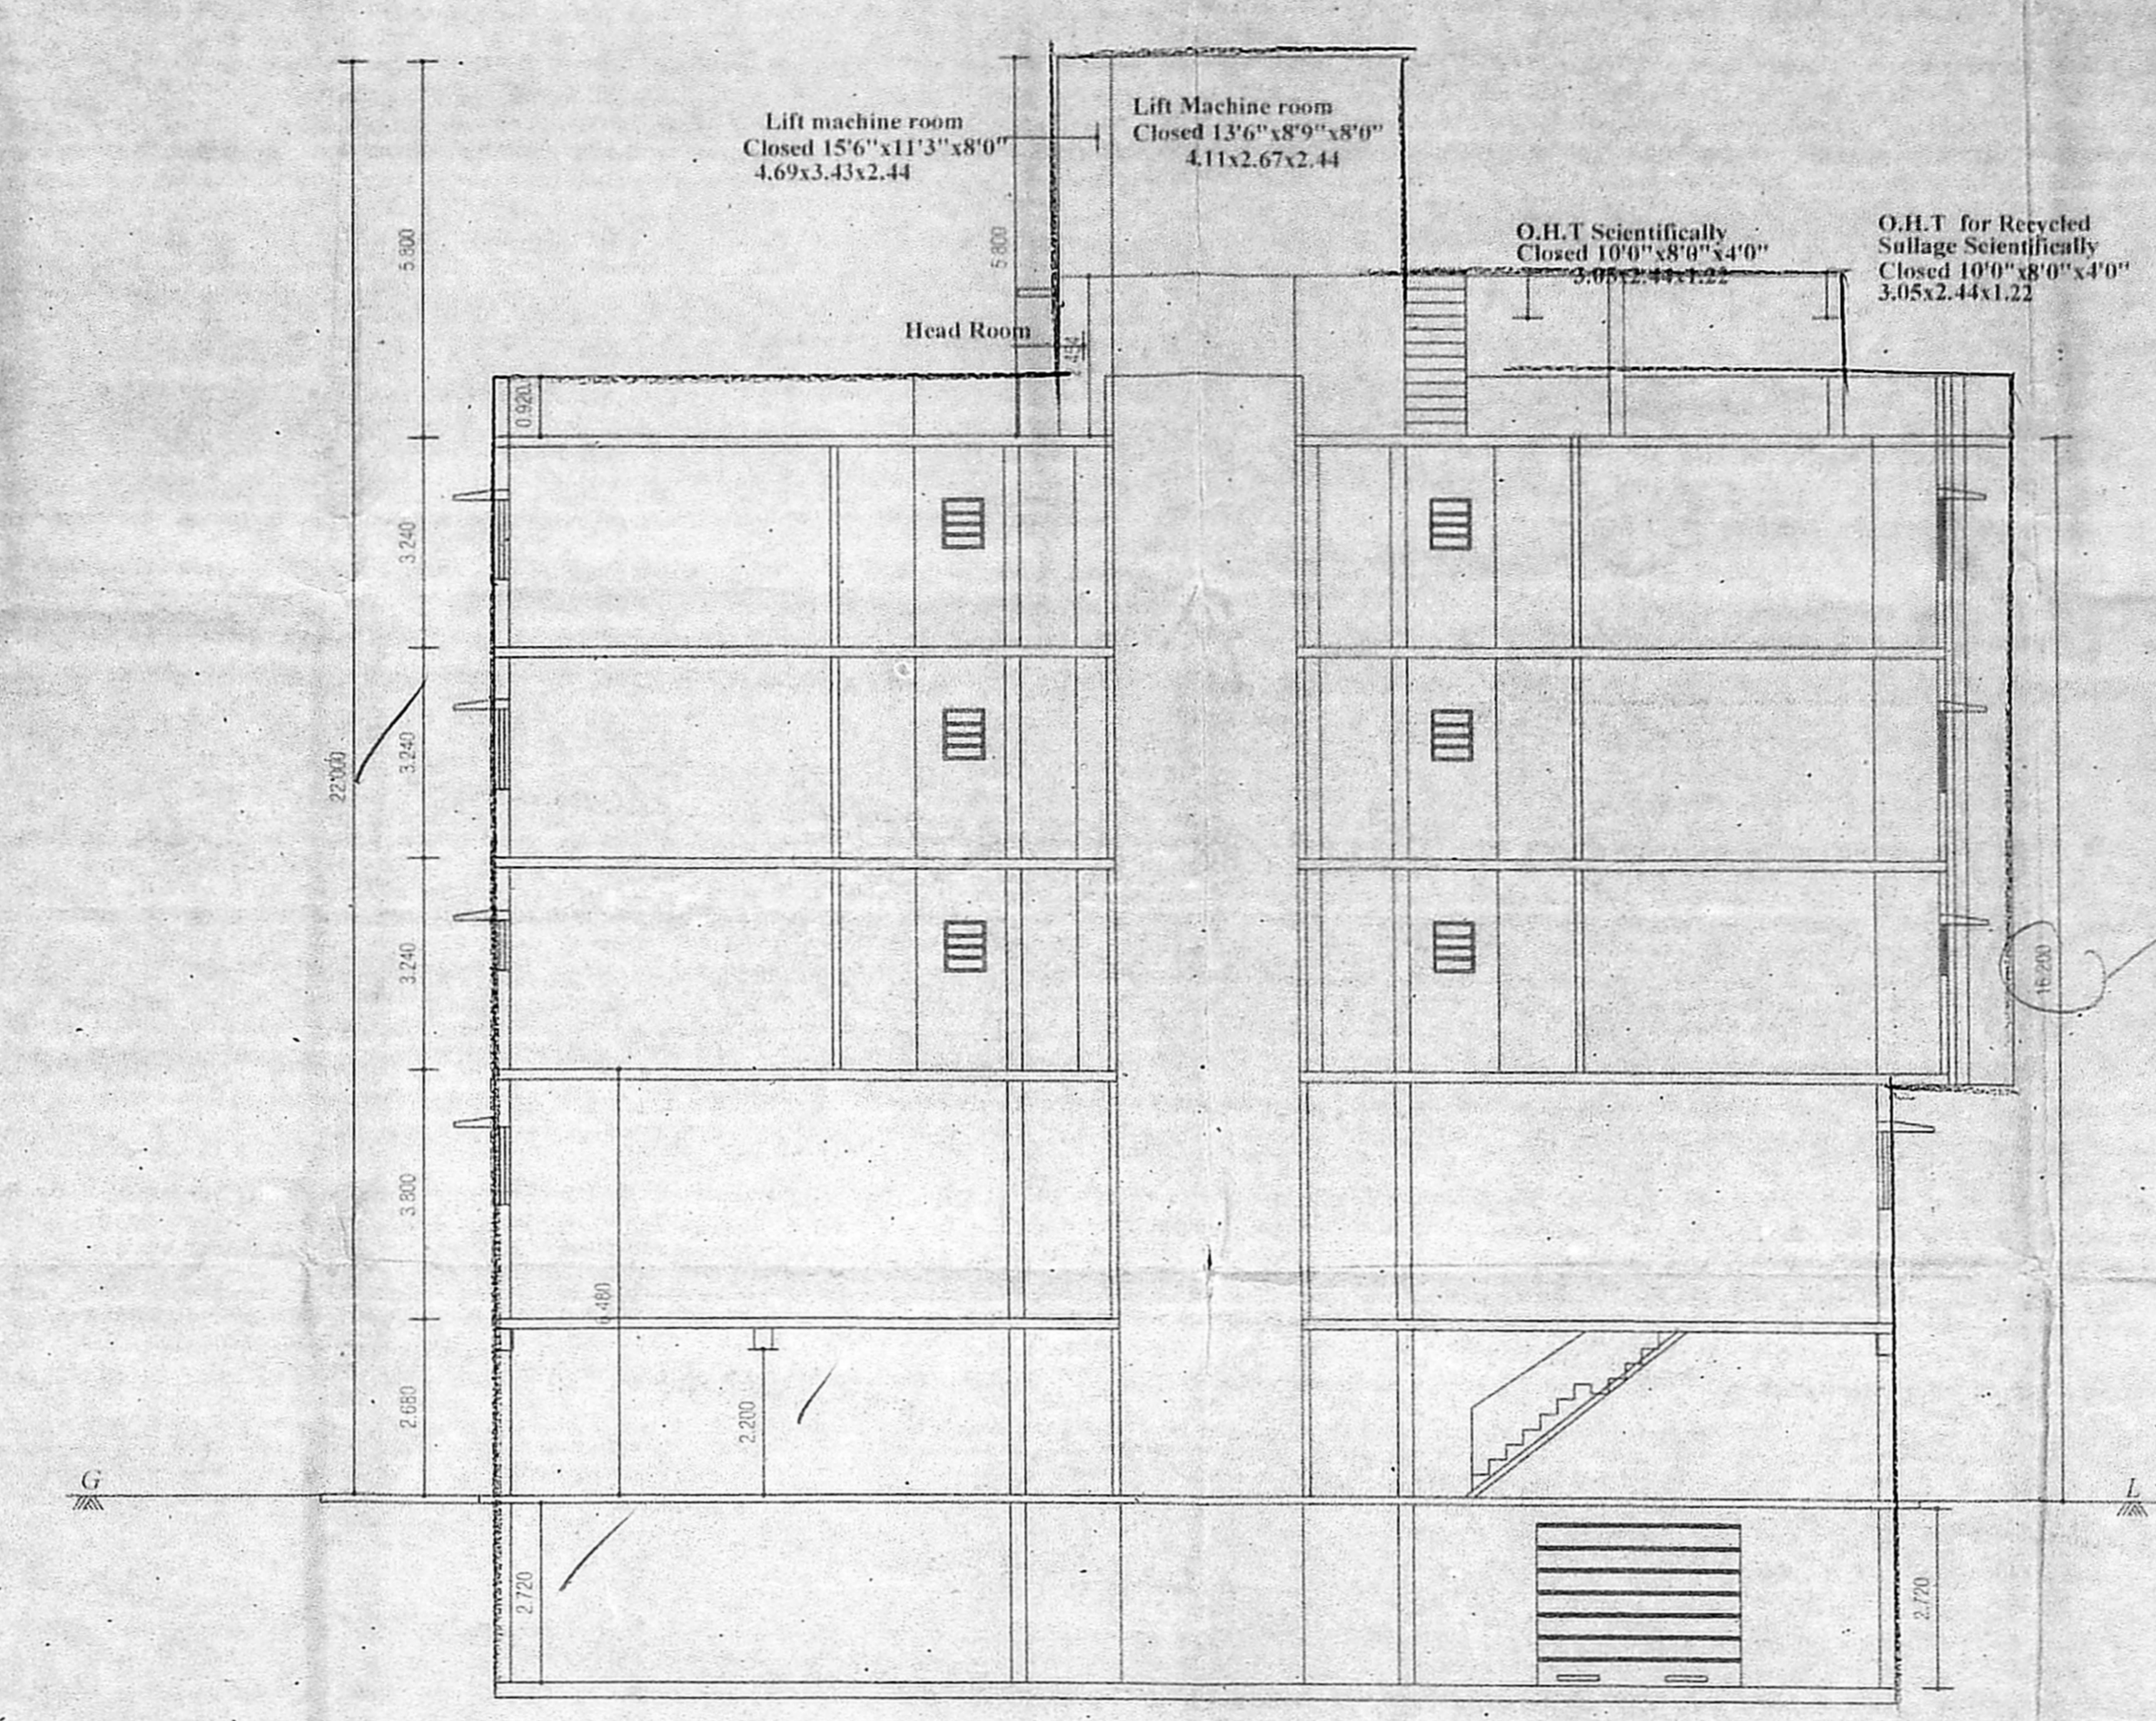


SECTION ON A-A

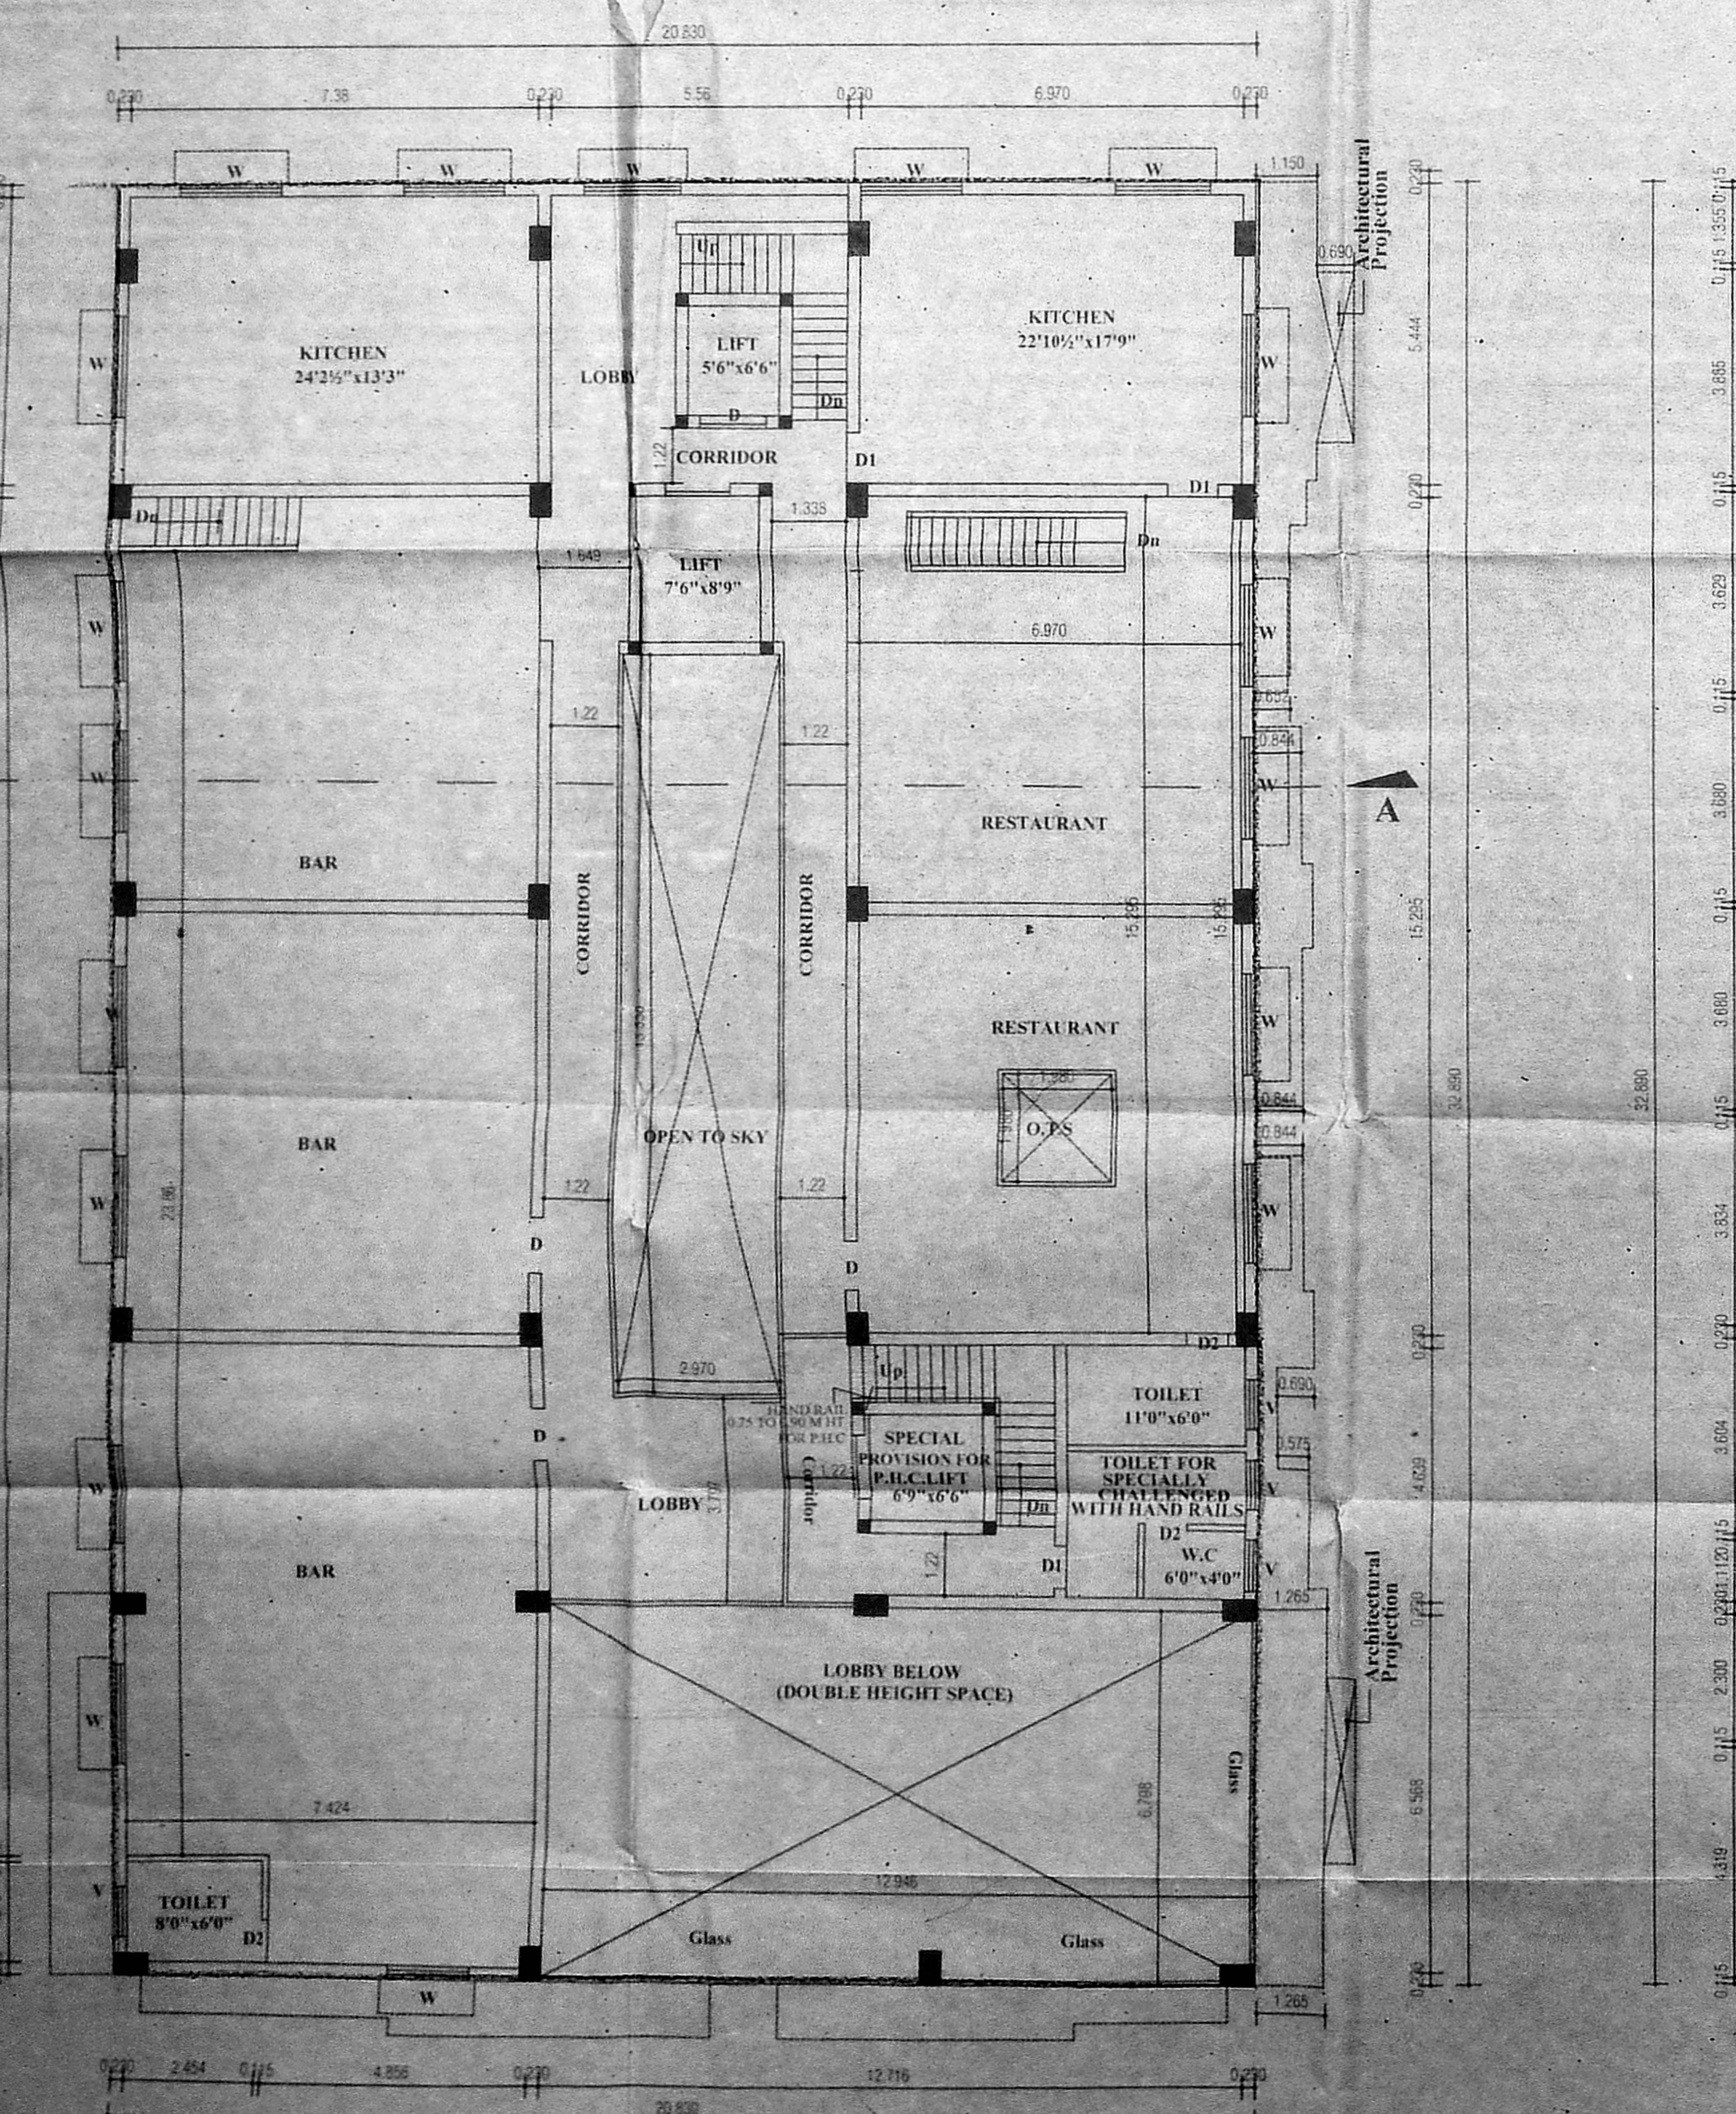

FIRST FLOOR PLAN

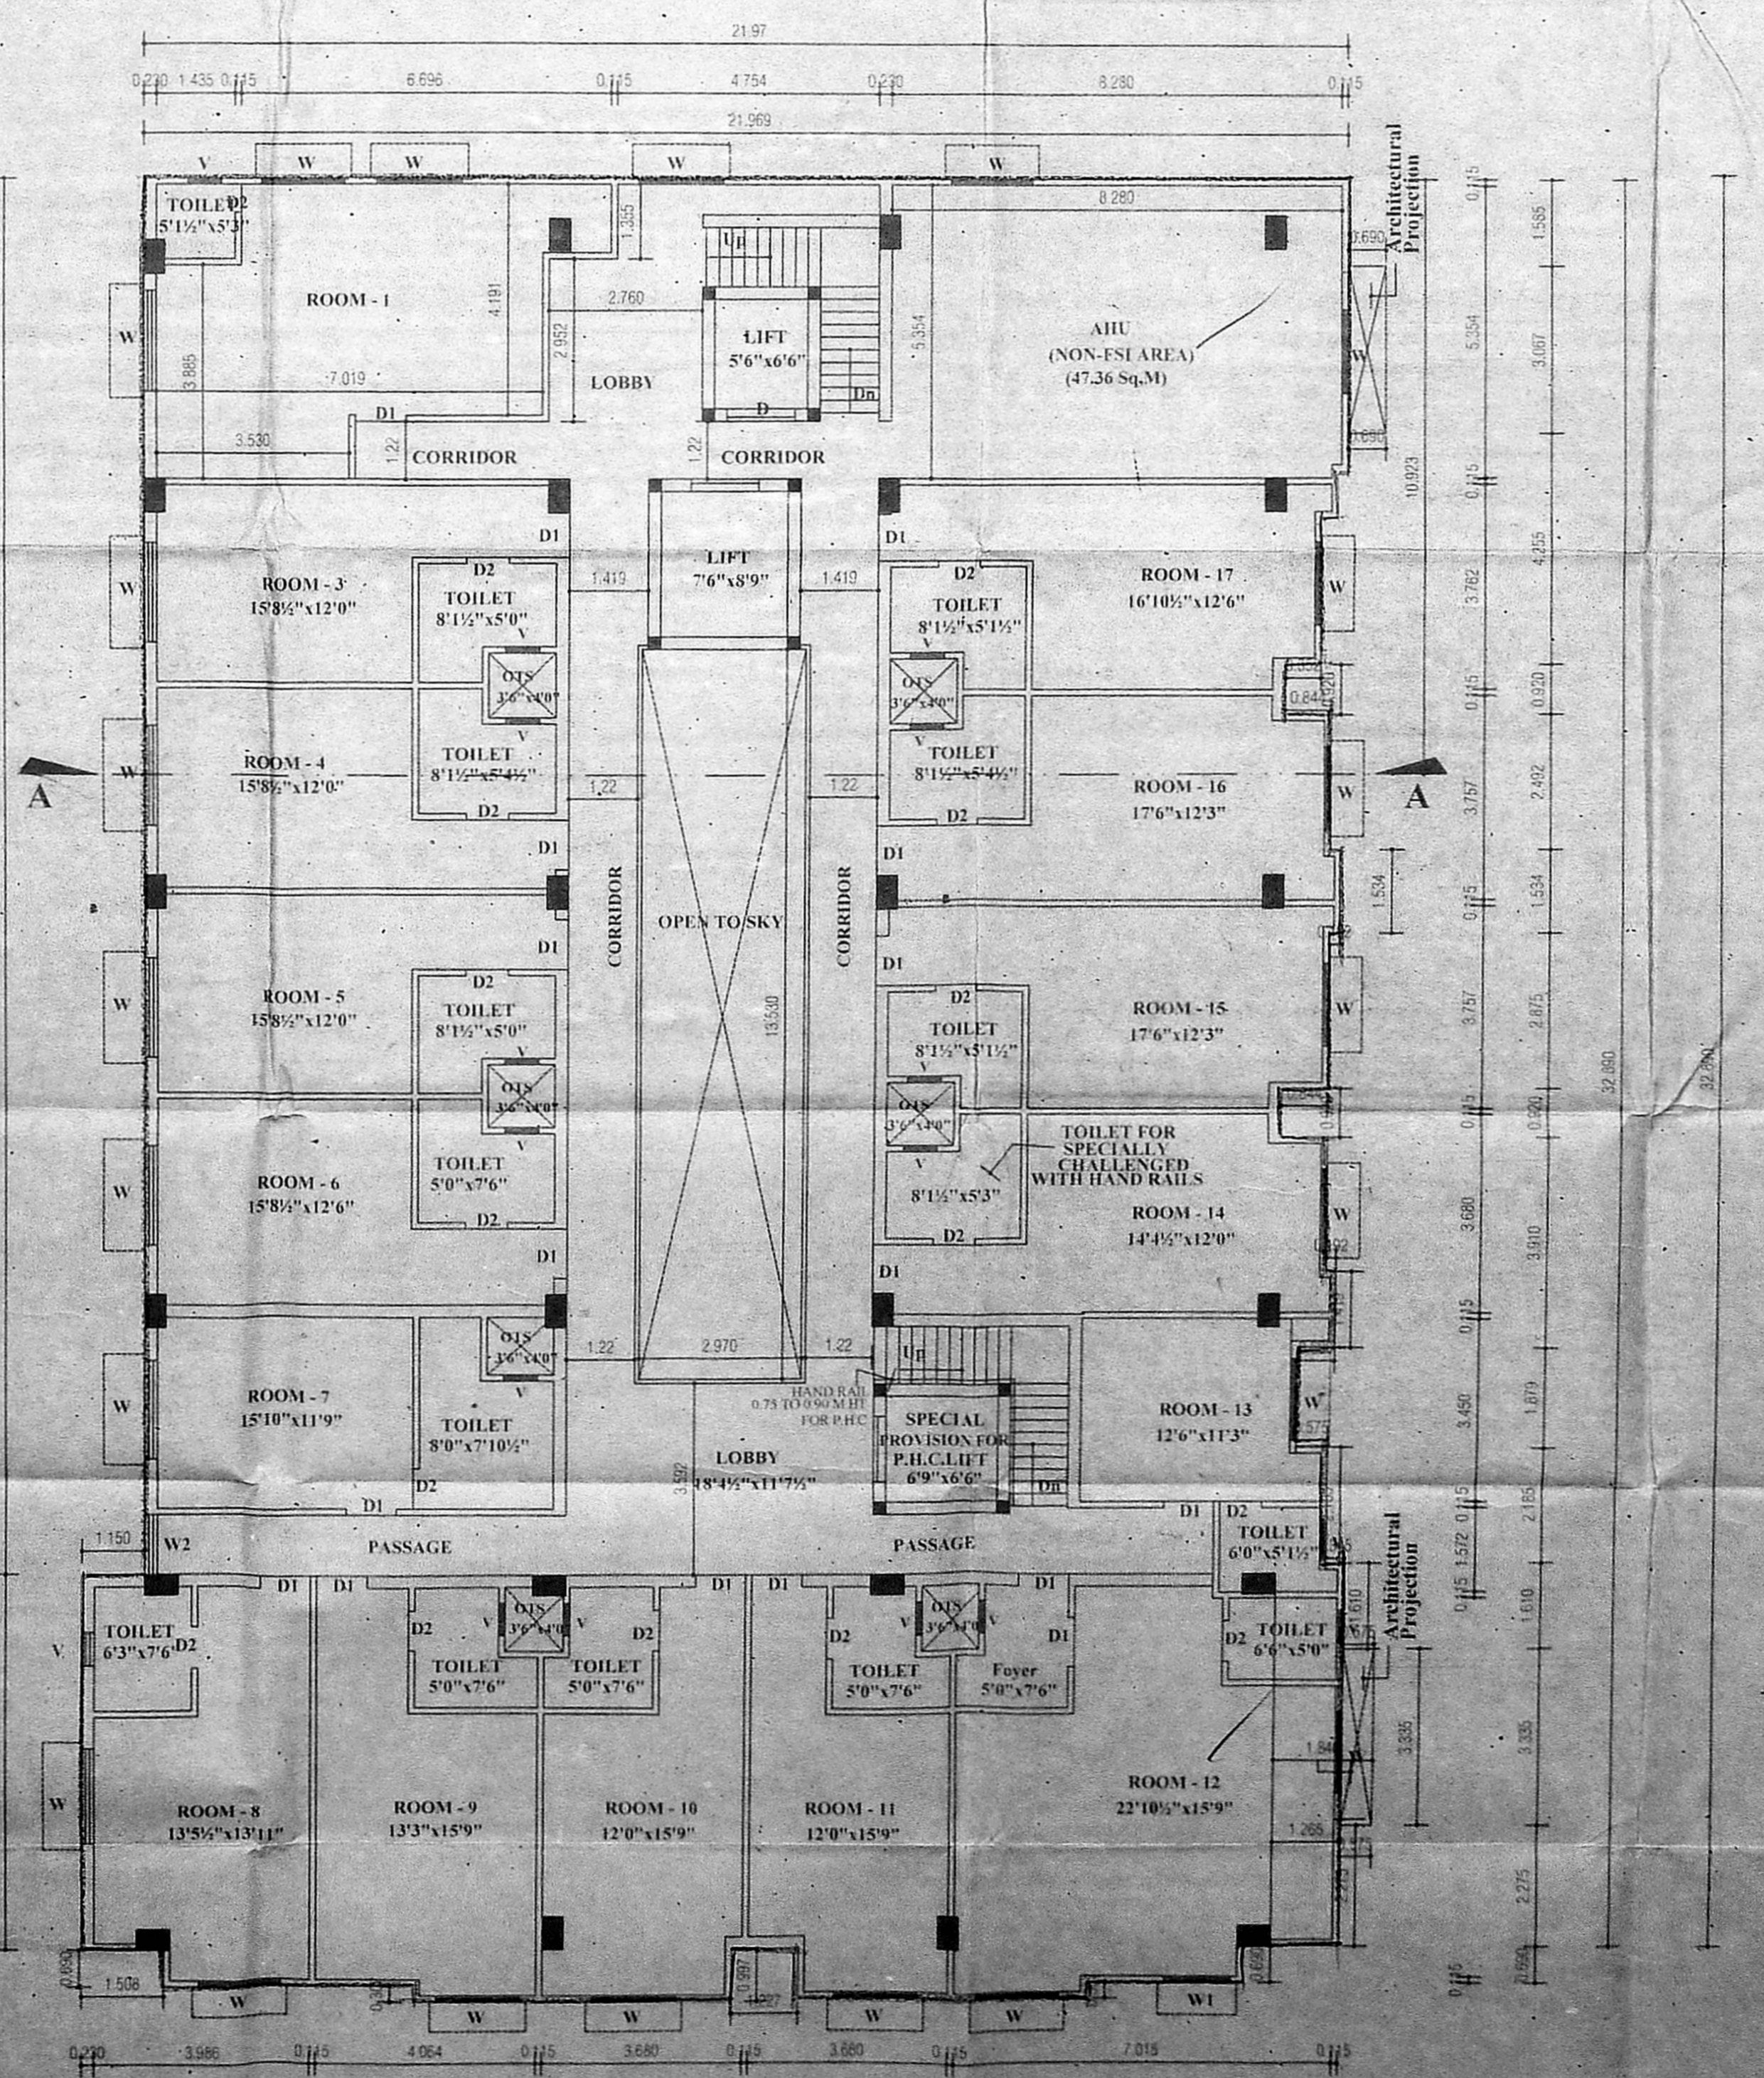

TYPICAL FLOOR PLAN SECOND, THIRD, FOURTH

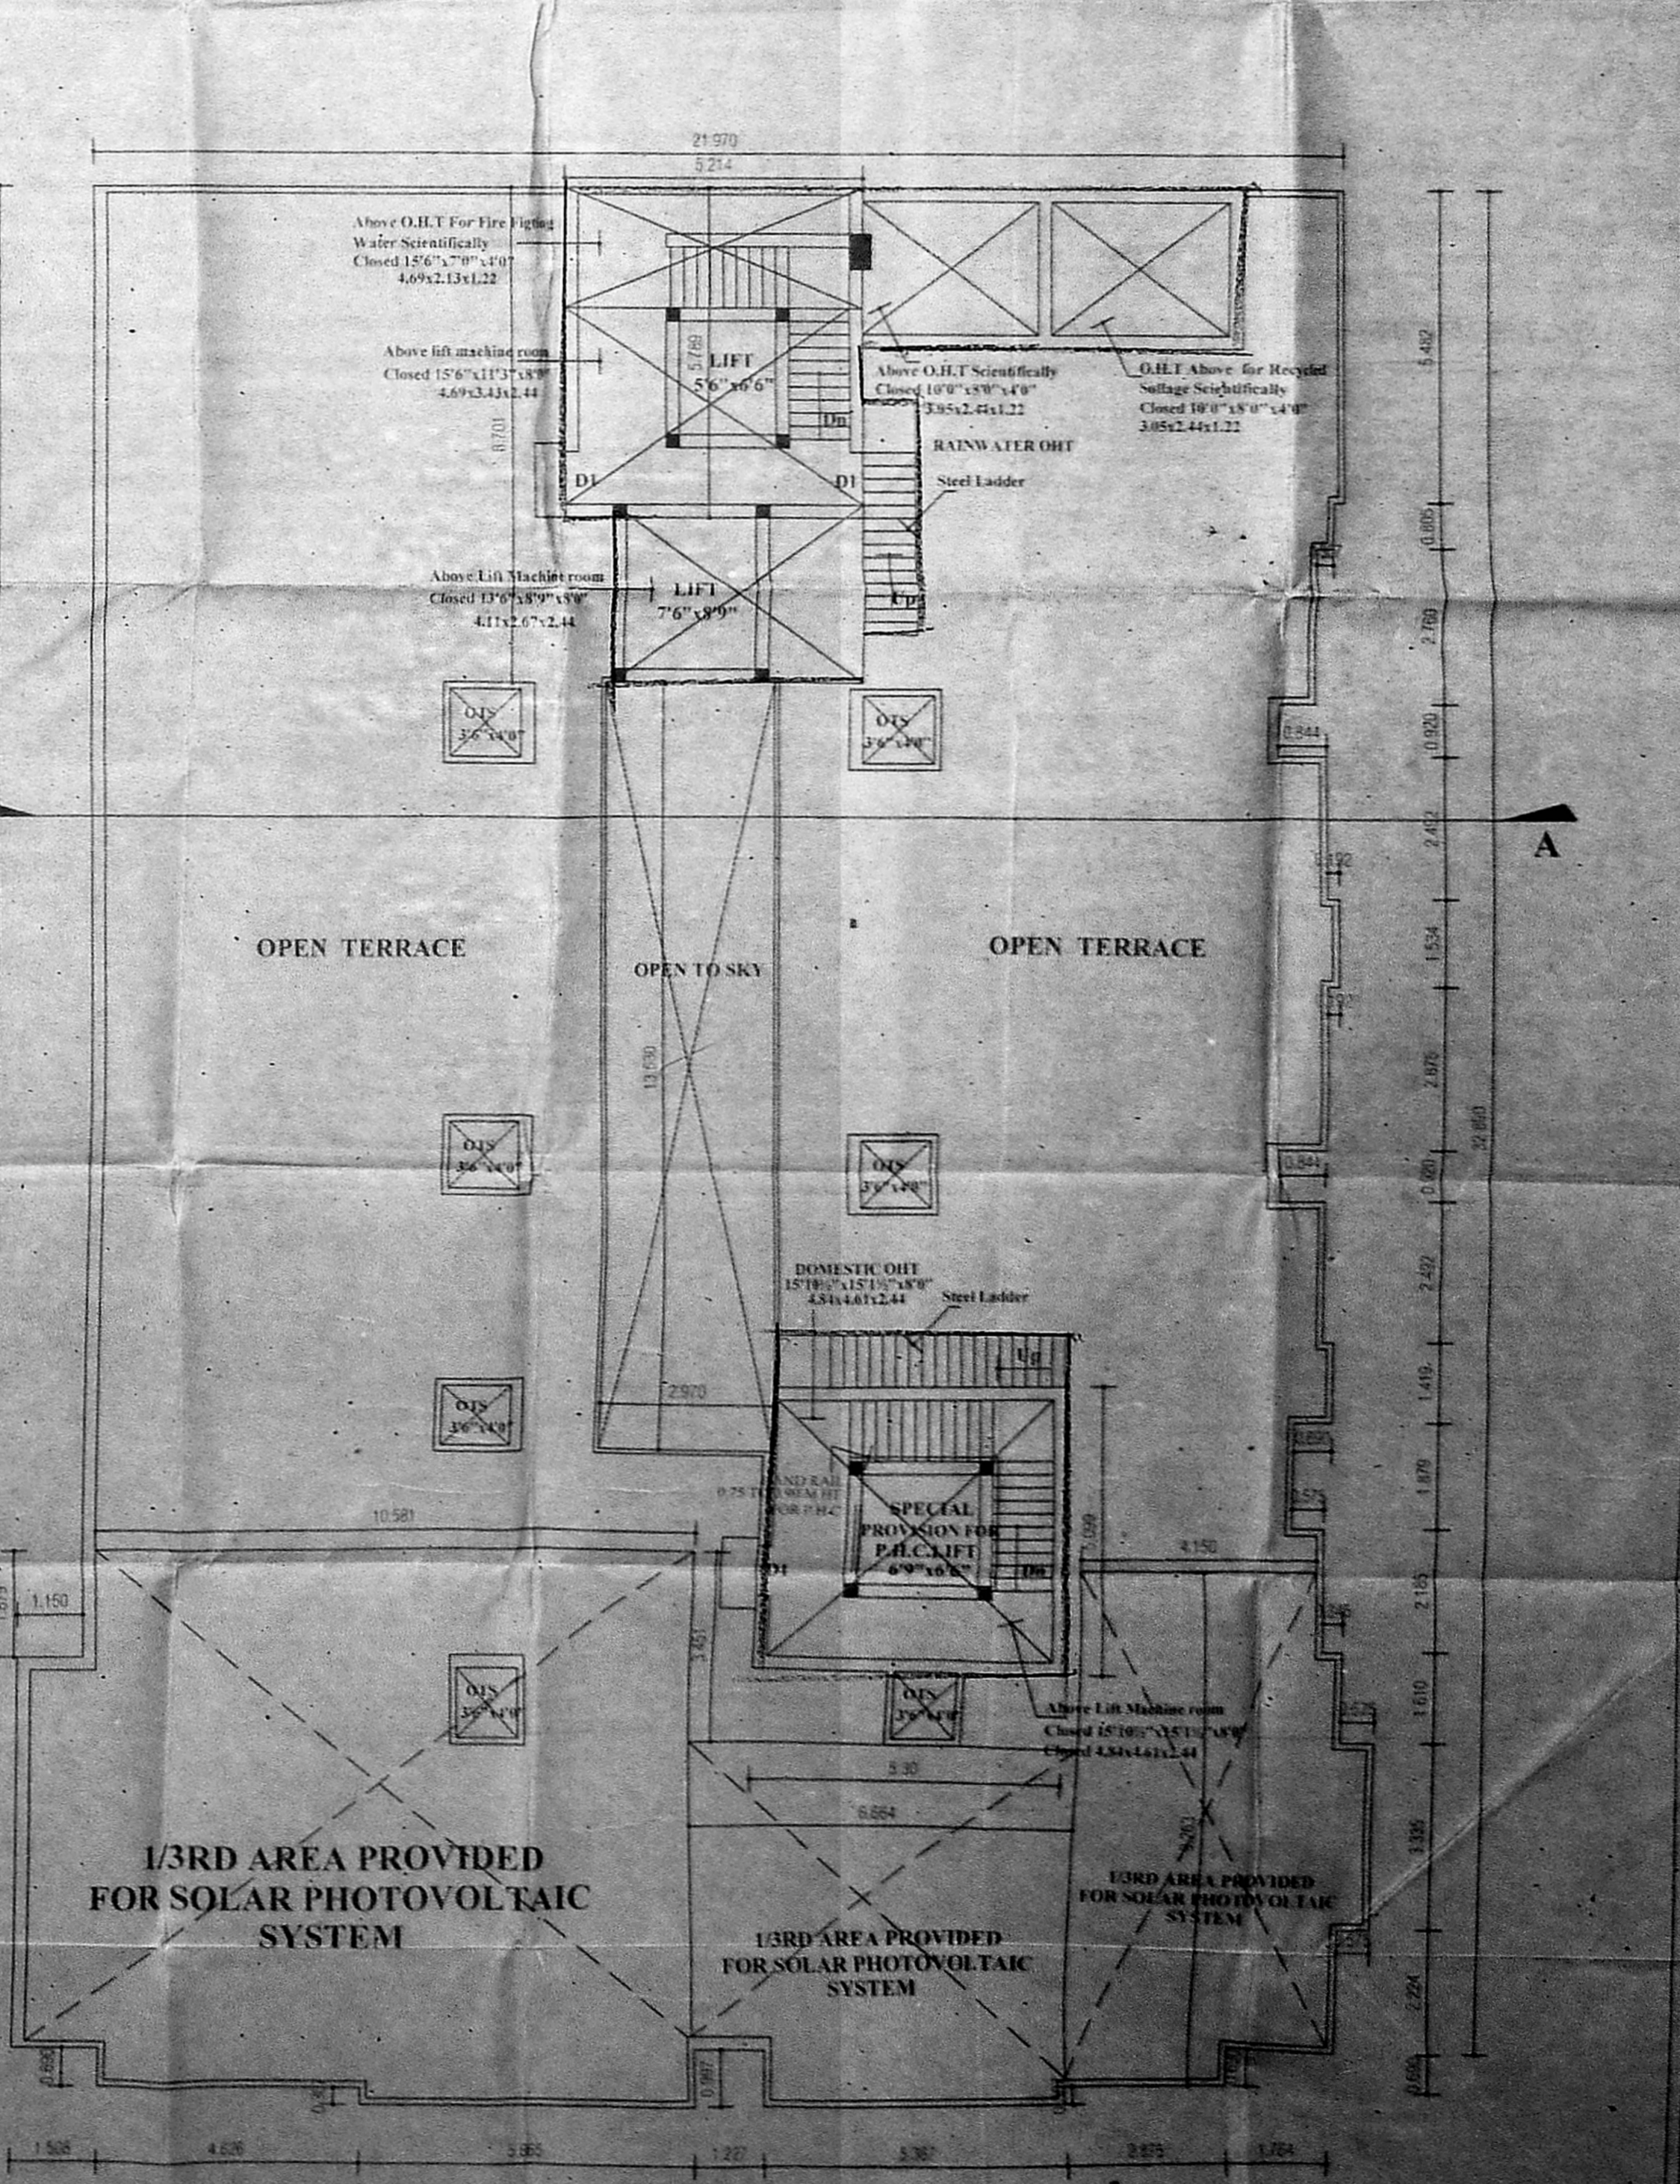

TERRACE FLOOR PLAN (FOURTH FLOOR TERRACE)