


சென்னை மாநகராட்சி


ALL DIMENSIONS ARE IN METRES

அளவிலைப் படி 8'-0" (1:100)


PLAN SHOWING THE PROPOSED RESIDENTIAL BUILDING AT OLD DOOR NO: 14, NEW DOOR NO: 05, 1st MAIN ROAD, SEETHAMMAL COLONY, ALWARPET, CHENNAI - 600 088. COMPRISED IN R.S.NO: 3763/20, IN BLOCK NO: 74, MYLAPORE VILLAGE, MYLAPORE-TRIPLICANE TALUK, CHENNAI DISTRICT. CORPORATION OF CHENNAI. DIVISION NO: 101, ZONE NO: IX

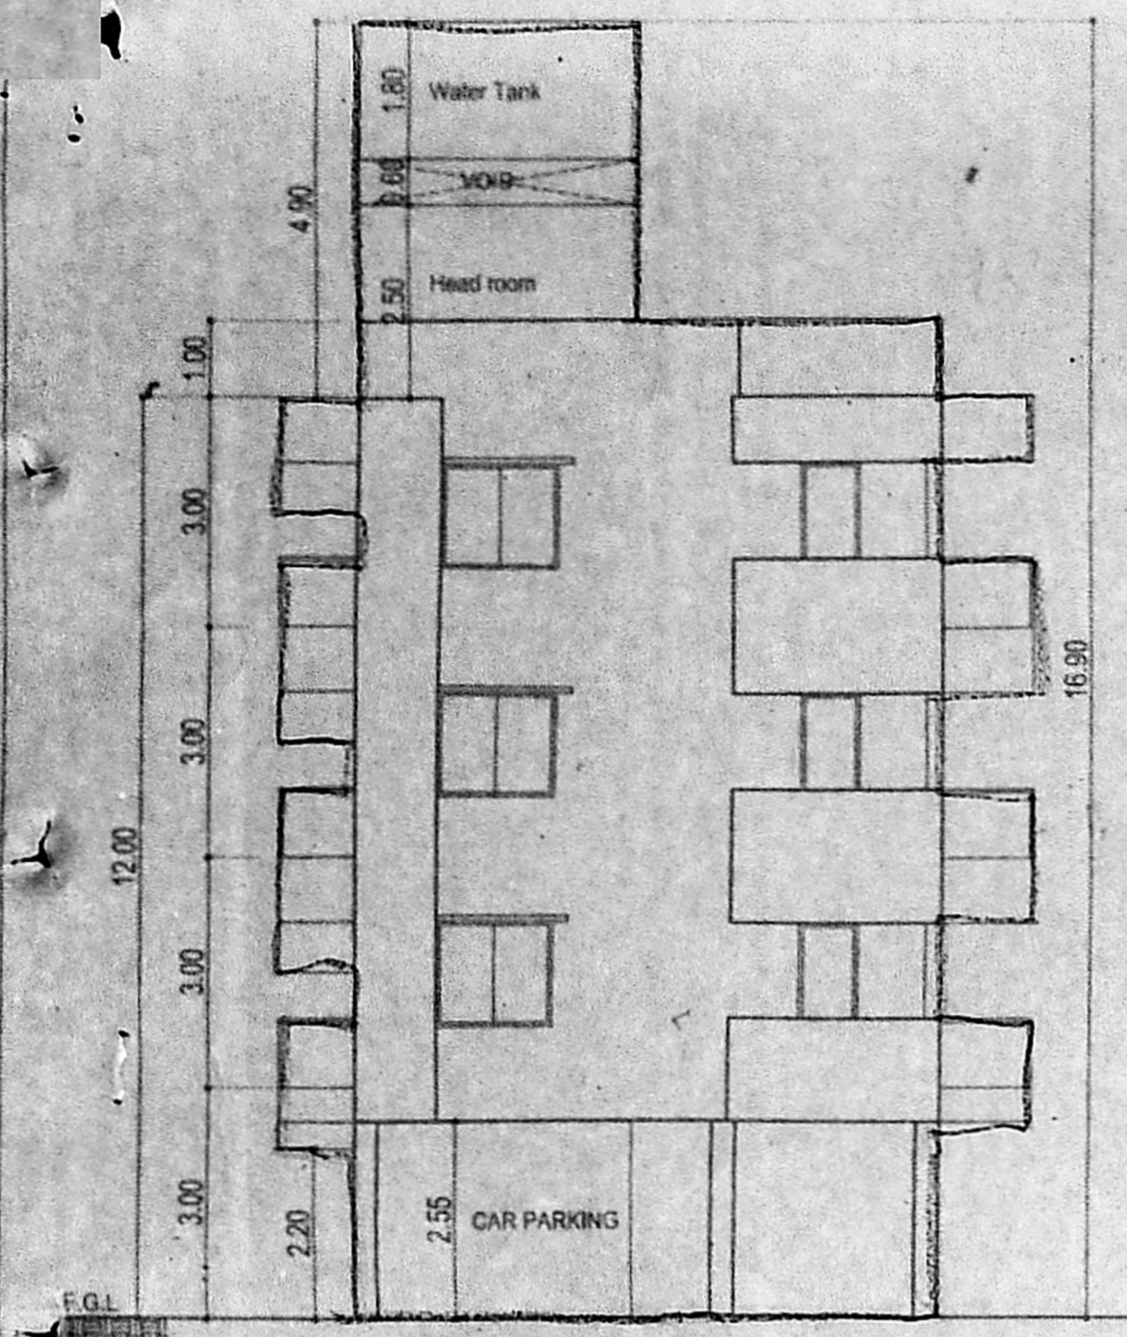


South Side Elevation

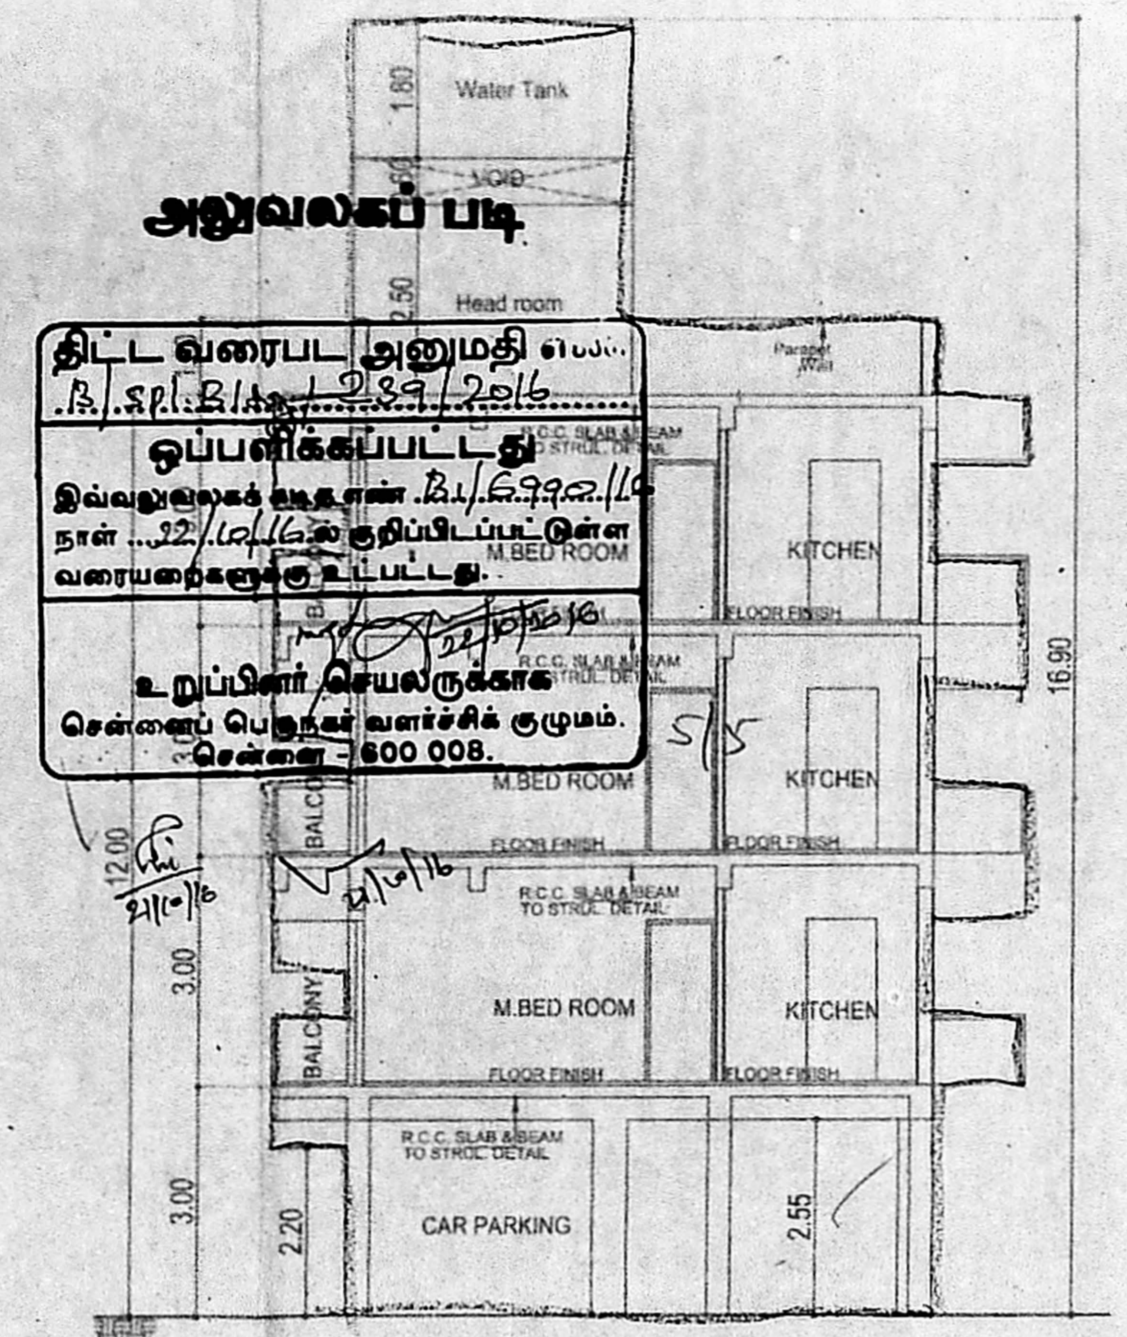


Section on 'AA'

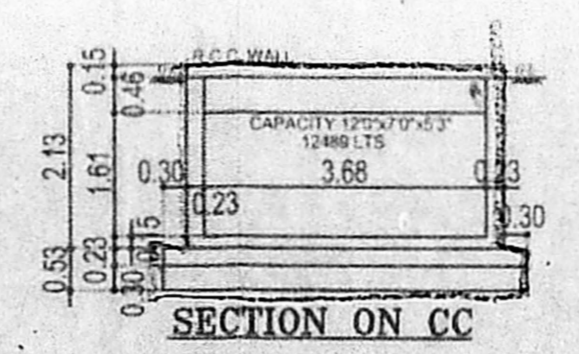


SECTION ON CC

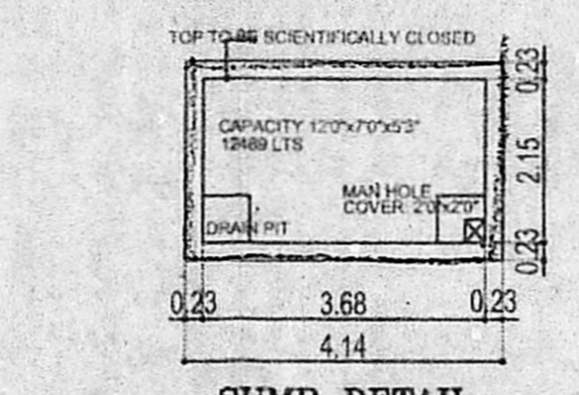


SUMP DETAIL

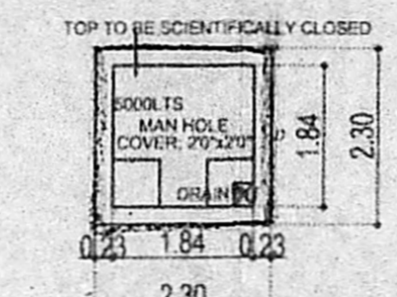


SULLAGE WATER COLLECTION SUMP DETAIL

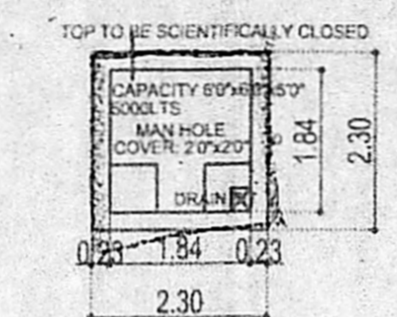


RAIN WATER COLLECTION SUMP DETAIL

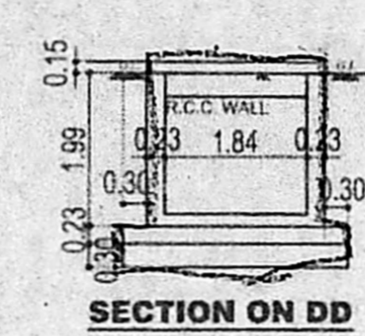


SECTION ON DD

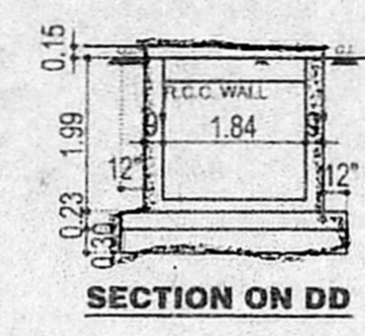


SECTION ON DD

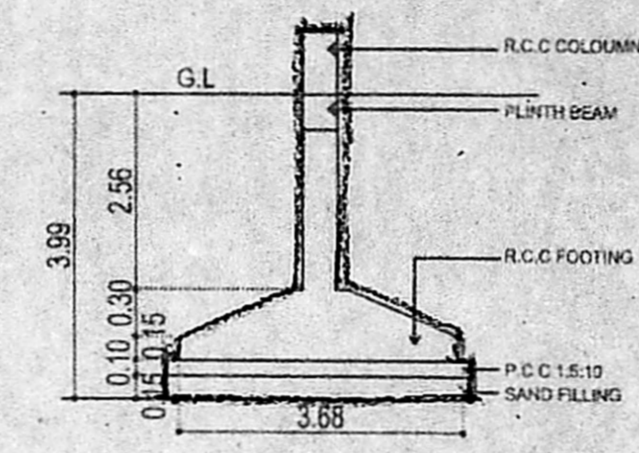


SECTION OF R.C.C COLUMN FOUNDATION

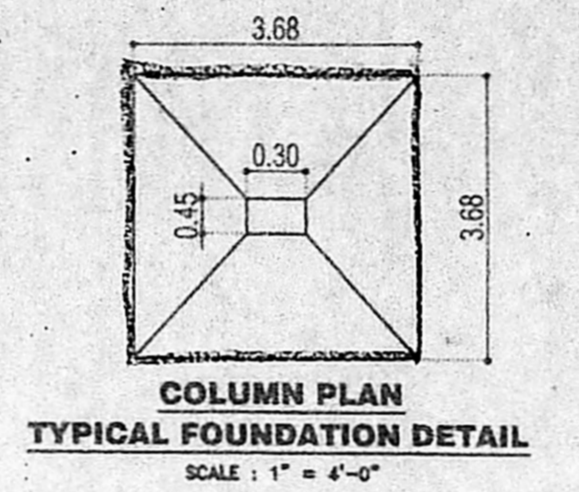


COLUMN PLAN TYPICAL FOUNDATION DETAIL SCALE: 1" = 4'-0"

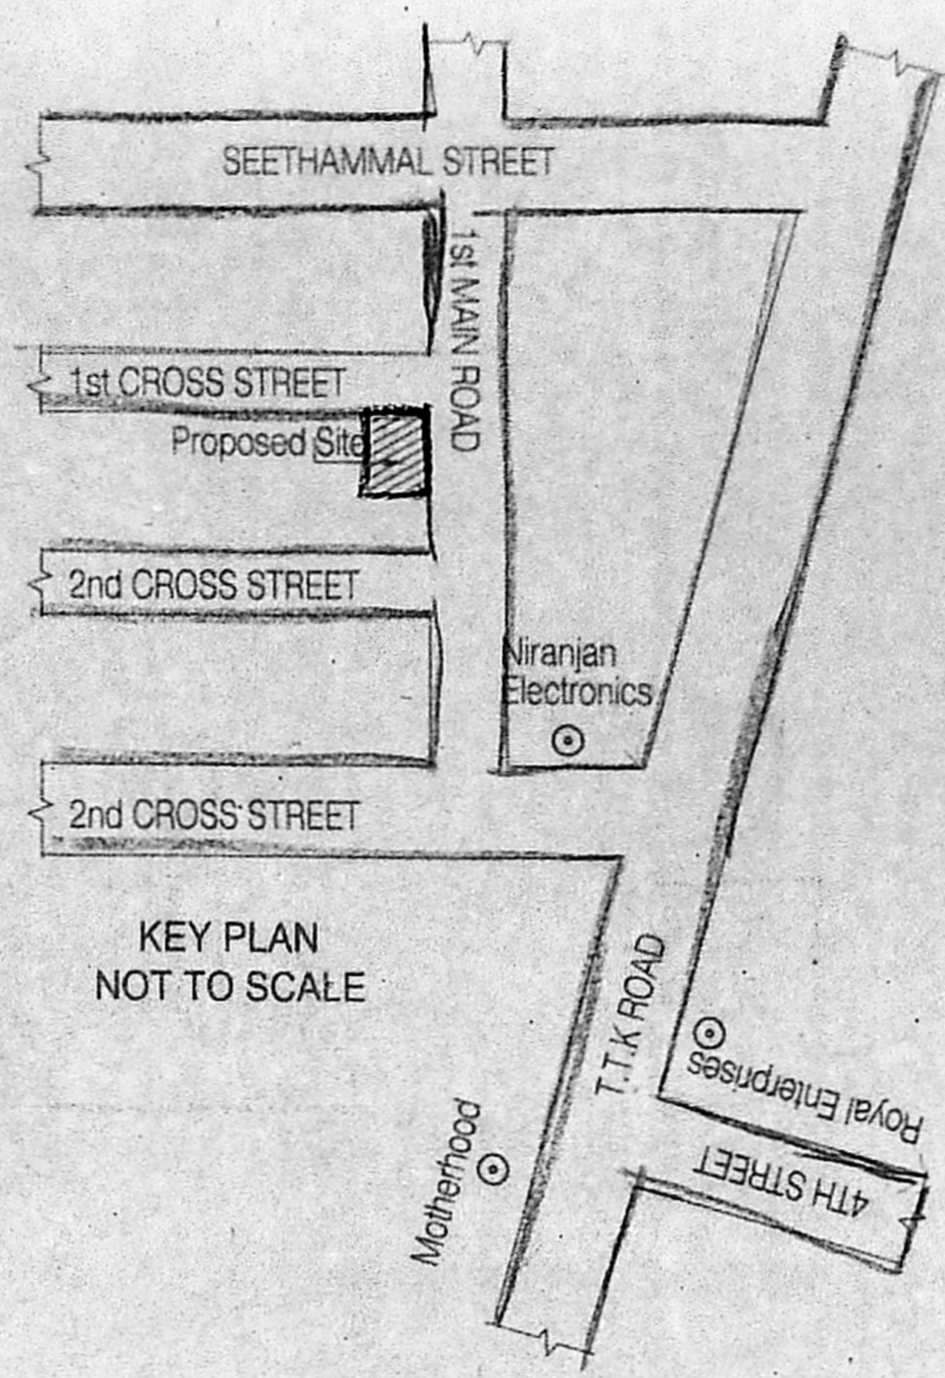


KEY PLAN NOT TO SCALE

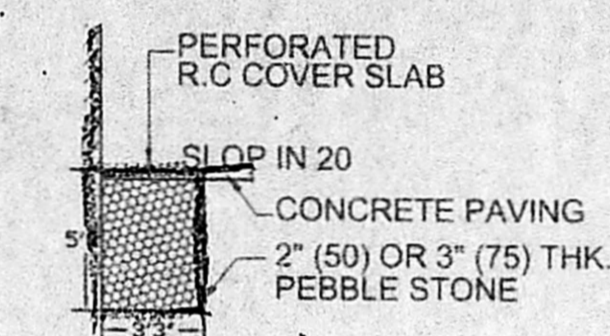


SECTION OF RAIN WATER STORAGE PIT SCALE: 1" = 4'-0" (1:50)

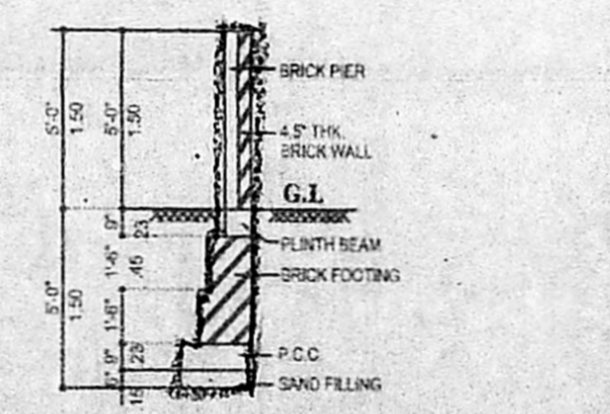


COMPOUND WALL DETAIL SCALE 1"=4'-0"

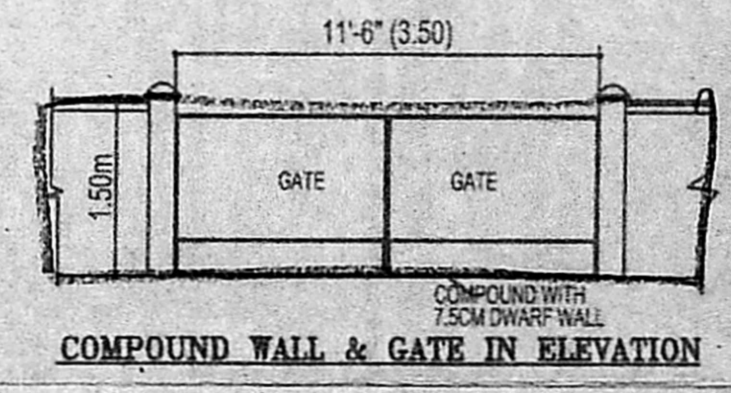

COMPOUND WALL & GATE IN ELEVATION

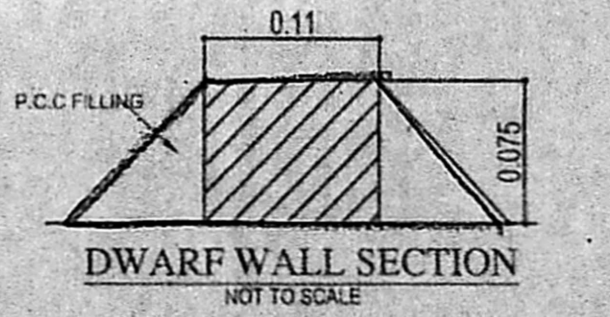

DWARF WALL SECTION NOT TO SCALE

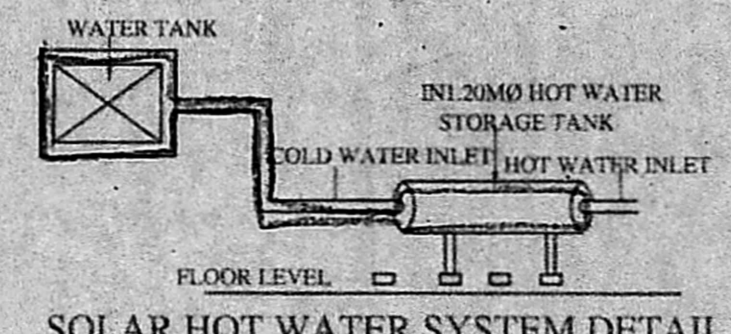

SOLAR HOT WATER SYSTEM DETAIL

COLOUR INDEX

SCHEDULE OF JOINERY

D1	DOOR	0.91 x 2.13
D2	DOOR	0.76 x 2.13
W1	WINDOW	1.83 x 1.37
W2	WINDOW	1.83 x 1.37
V1	VENTILATOR	0.61 x 0.91

AREA STATEMENT

AS PER DOCUMENT	SQ.M	309.08
AS PER PATTA	SQ.M	309.00
SITE EXTENT LEAST	SQ.M	309.00

FLOORS	5% BALCONY	FSI AREA
FIRST FLOOR	6.99	145.01
SECOND FLOOR	6.99	145.01
THIRD FLOOR	6.99	145.01
TOTAL	20.97	435.03
F.S.I	1.408	

COLOUR INDEX:-



PROPOSED	
BOUNDARY	
ROAD	

ARCHITECT: **nataraj & venkat Architects,**  
No.18, Third Seaward Road, Valmiki Nagar, Thiruvanniyur, Chennai - 600 041.  
Phone: T- 044 2457 2457.


OWNER: *Elizabeth Anon*

A. VENKATKRISHNAN, B.ARCH., ARCHITECT LICENSED SURVEYOR. CLASS NO. R.A. 41. No.18, THIRD SEAWARD ROAD, VALMIKI NAGAR, THIRUVANNIYUR, CHENNAI - 600 041. PH: 044 - 2457 2457

LICENSED SURVEYOR

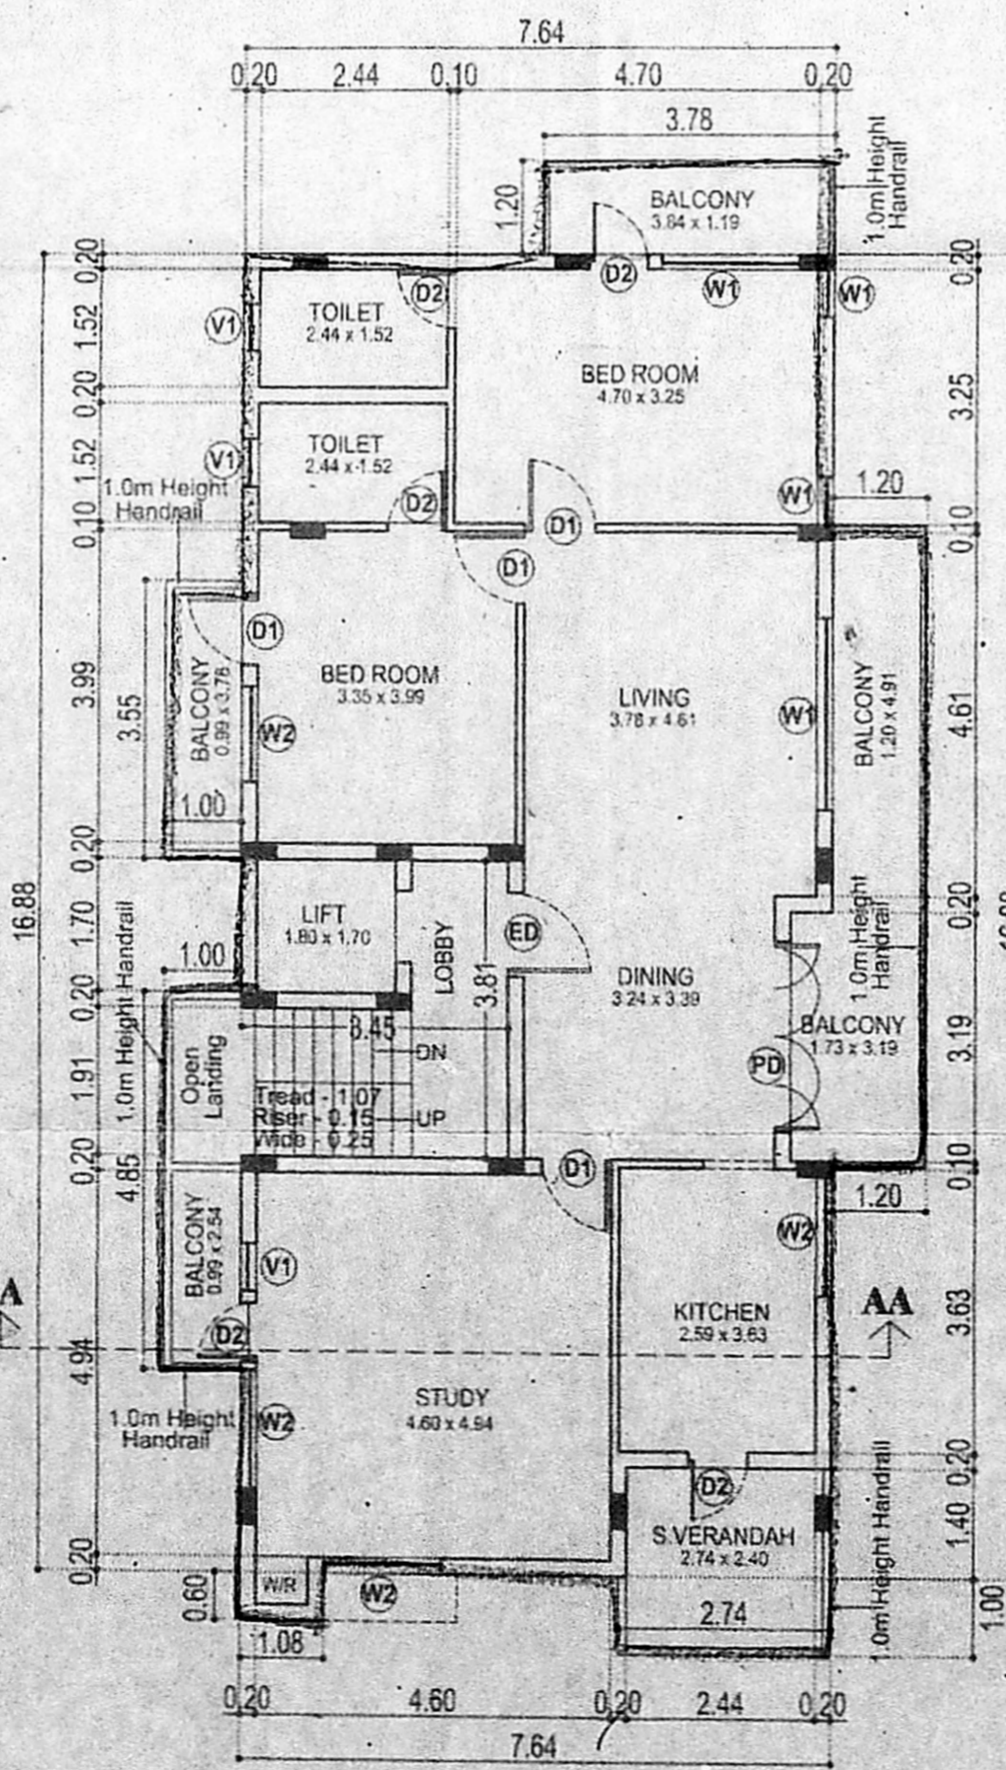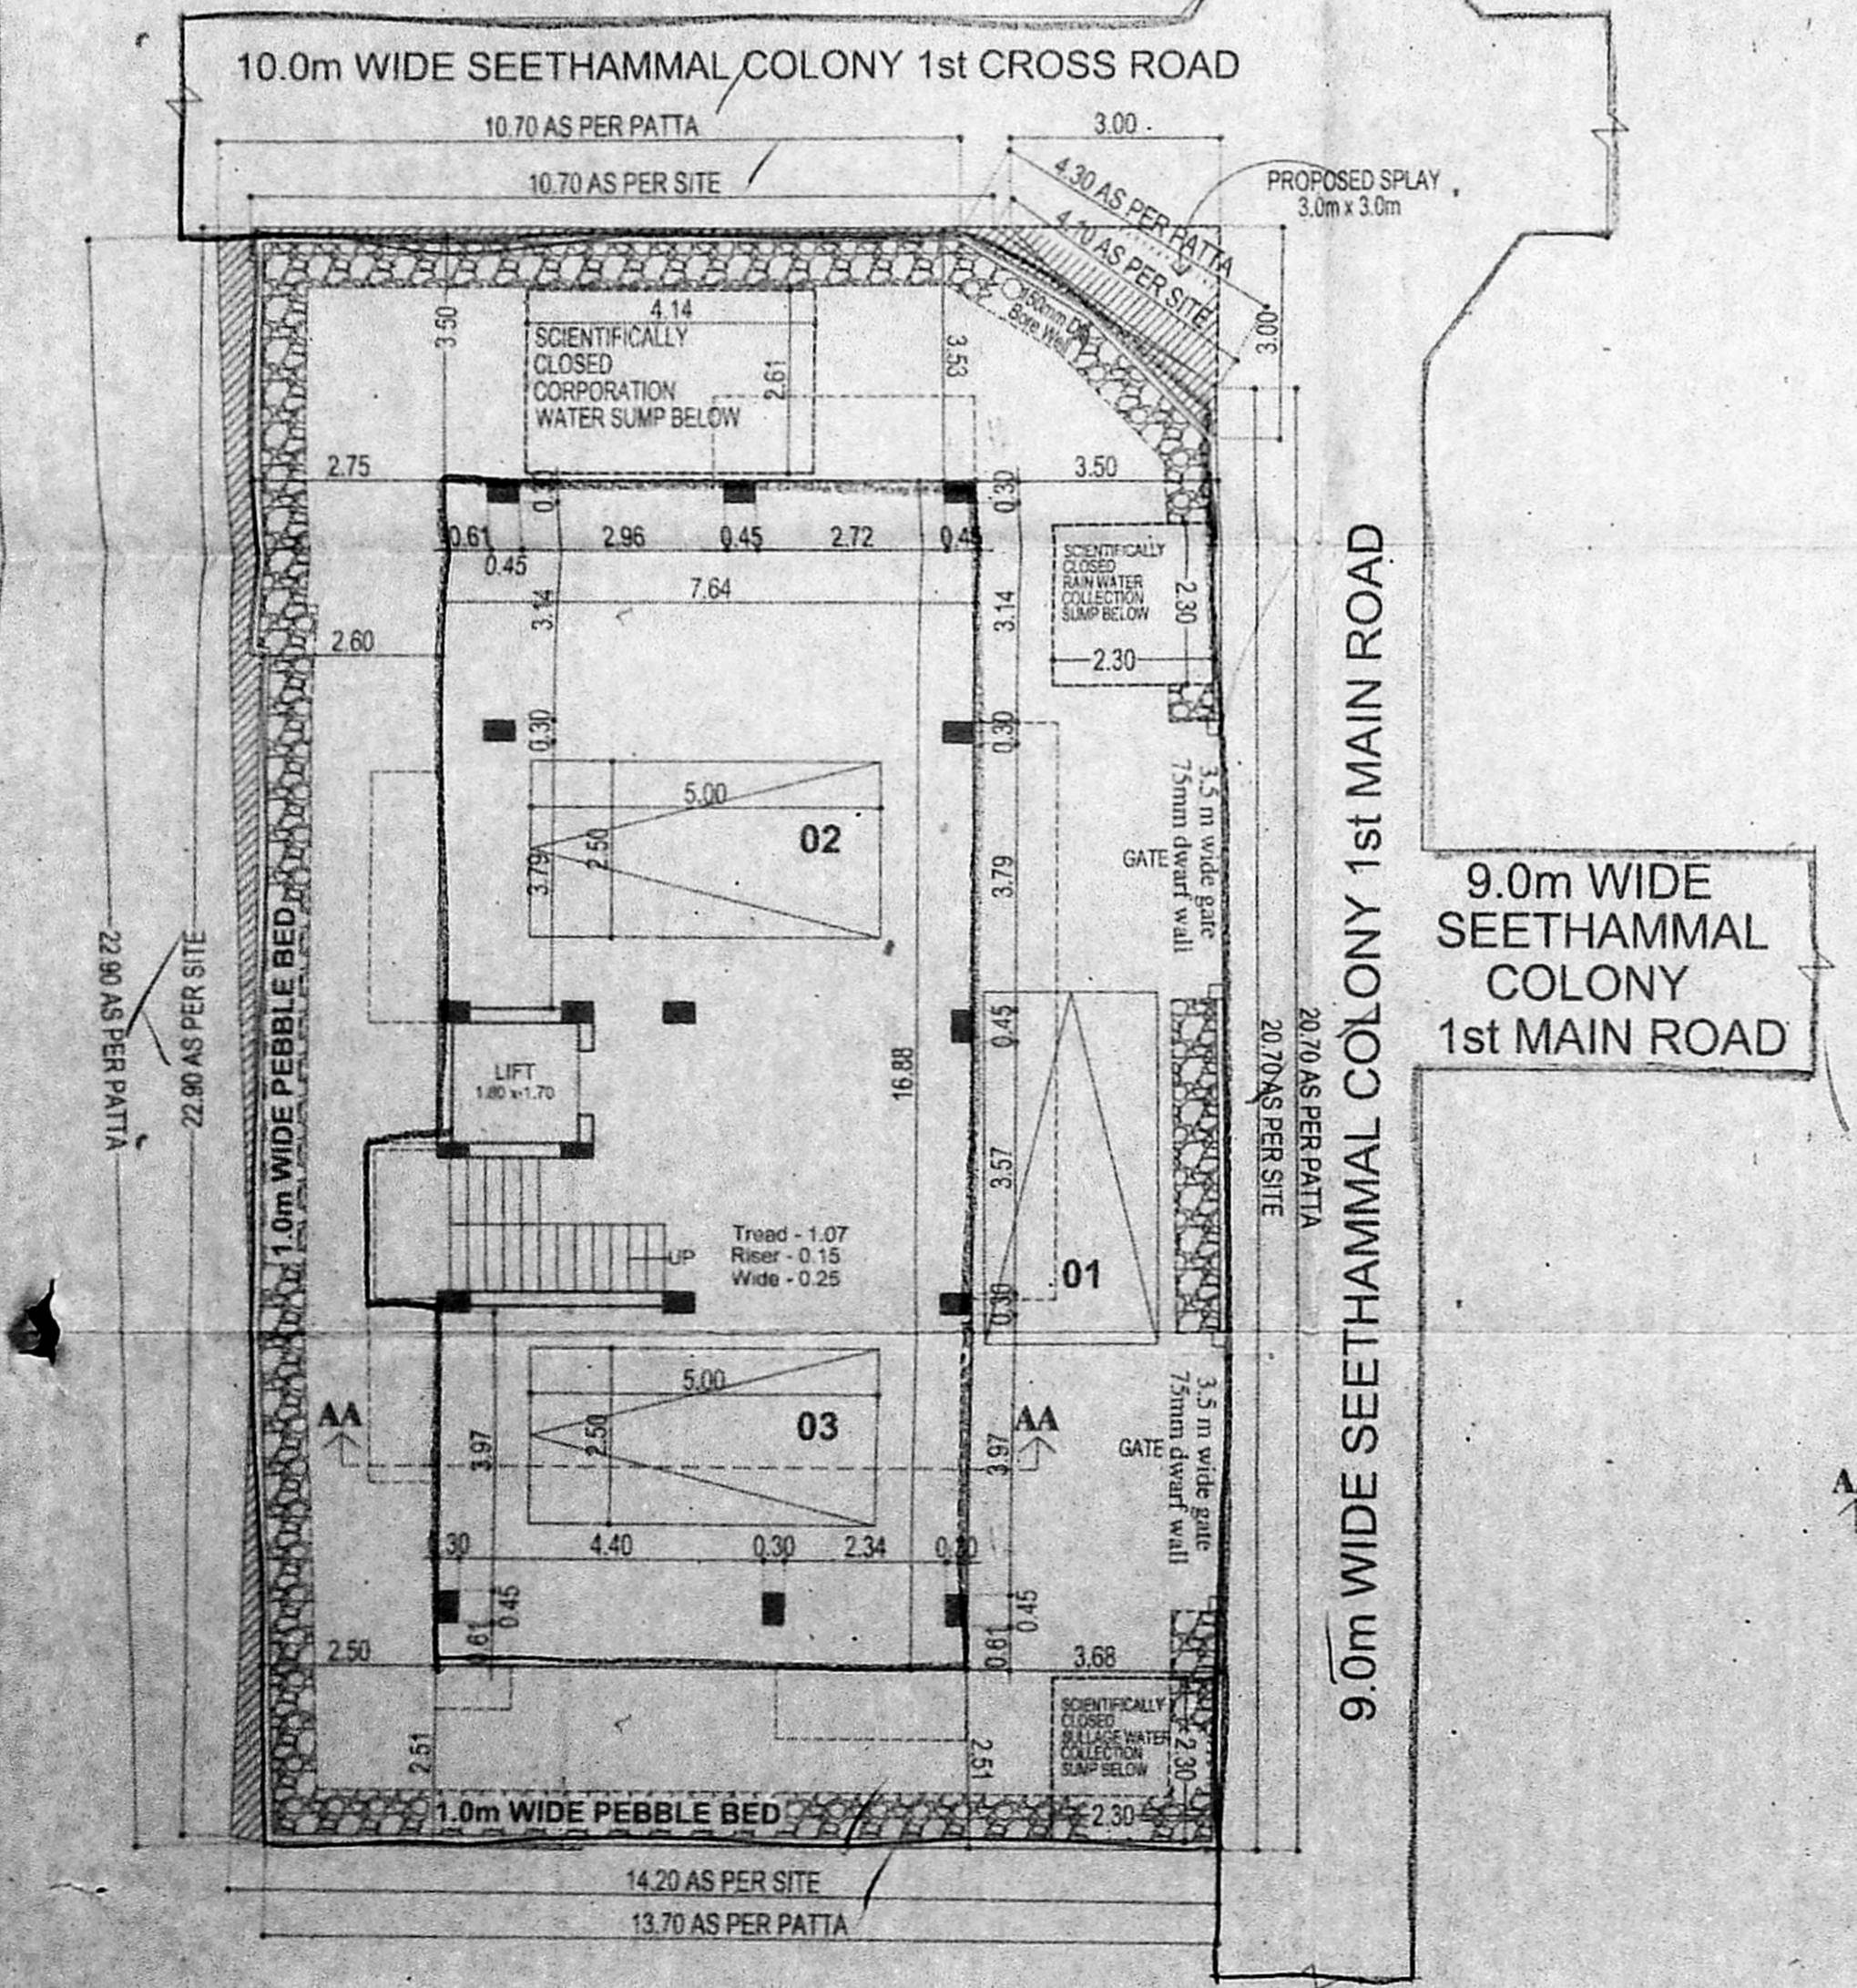

First, Second & Third Floor Plan

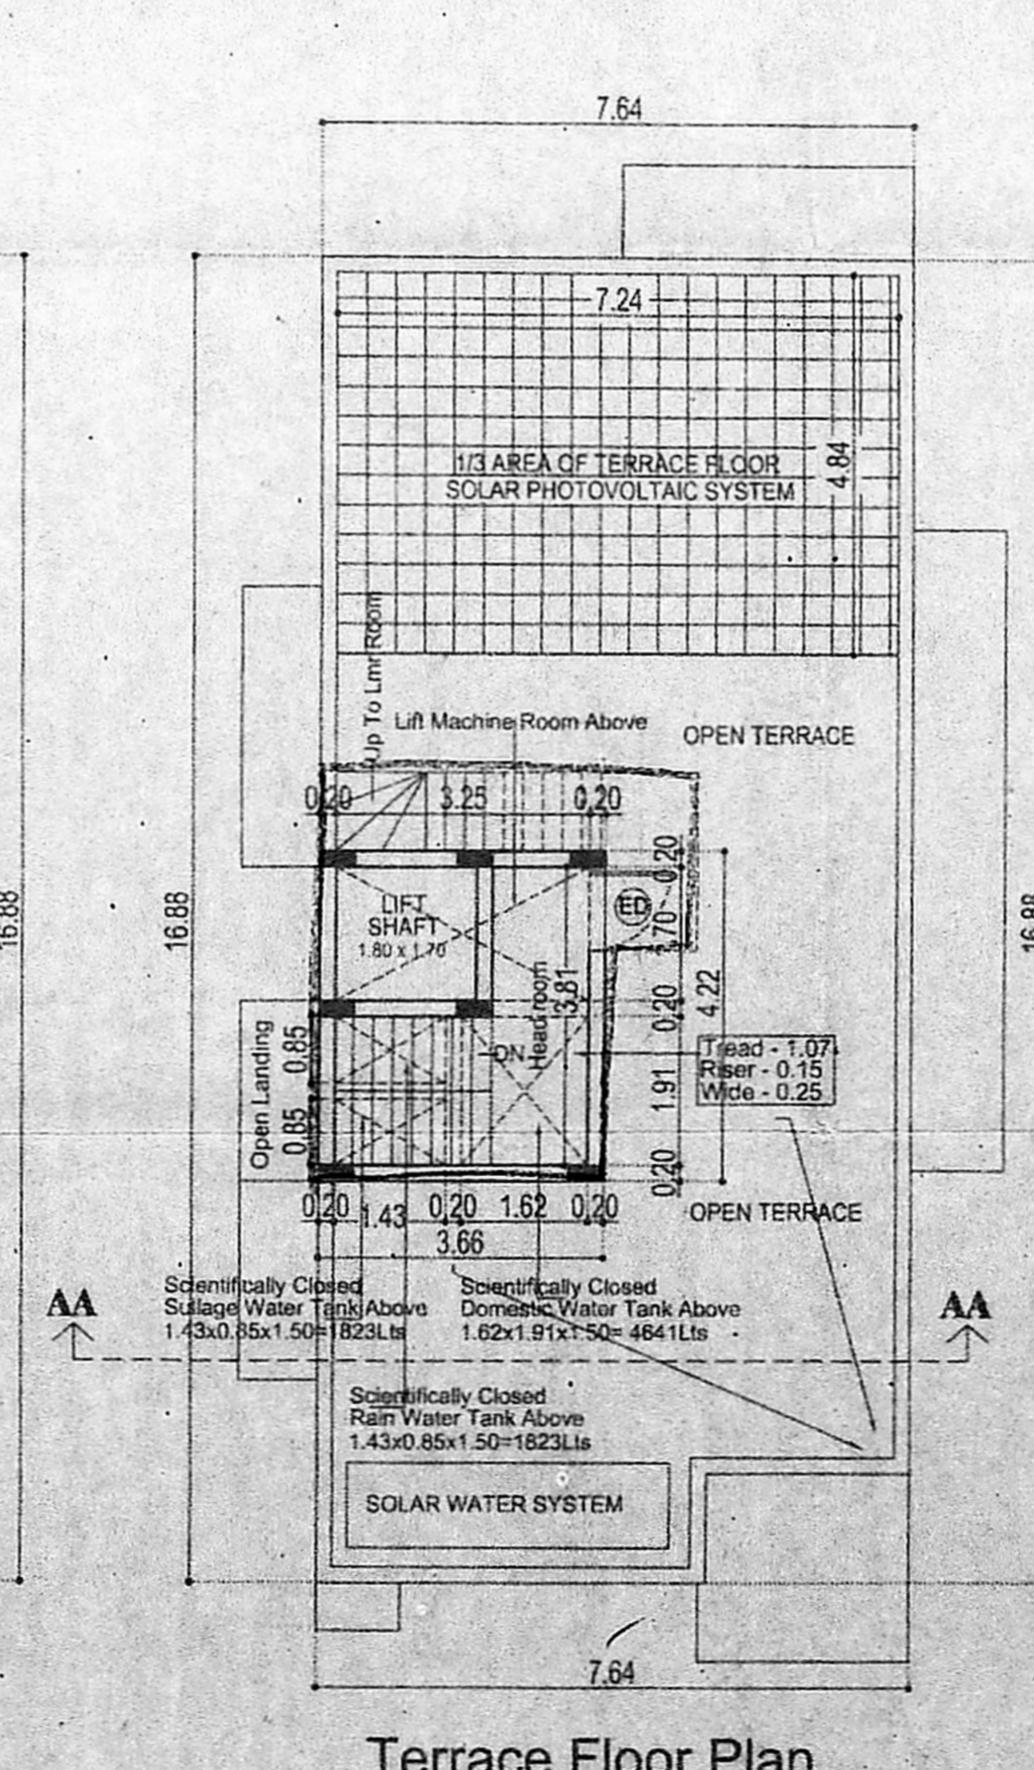

Terrace Floor Plan