

திருத்திய வரைபடம் 2
 நாள் 29.6.2017

PLAN SHOWING THE PROPOSED CONSTRUCTION OF
அலுவலகப் படி
 RESIDENTIAL BUILDING AT PLOT No. 5276, 7th
 CROSS STREET & 8th STREET, RAM NAGAR NORTH
 EXTENSION, MADIPAKKAM, OLD SURVEY No. 88/2,
 NEW SURVEY No. 88/27 OF MADIPAKKAM VILLAGE,
 GREATER CHENNAI CORPORATION.

ZONE No. XIV
 DIVISION: 16B
 ரெ. எண். 17
 உ. தலியார்

SCHEDULE OF JOINERY

TYPE	DESCRIPTION	SIZE
MD	MAIN DOOR	1.80x2.10
D	DOOR	0.91x2.10
D1	DOOR	0.75x2.10
W	WINDOW	2.45x1.22
W1	WINDOW	1.82x1.22
W2	WINDOW	1.22x1.22
KW	KITCHEN WINDOW	1.22x1.06
V	VENTILATOR	1.72x0.60

AREA STATEMENT

EXTENT AS PER DOCUMENT / LEAST AREA	: 445.93 Sq.m.
EXTENT AS PER PATTA	: 450.00 Sq.m.
EXTENT AS PER SUPER IMPOSED AREA	: 450.00 Sq.m.

FLOOR	BALCONY NON FSI AREA (Sq.m.)	FSI AREA (Sq.m.)
FIRST FLOOR	7.42	166.66
SECOND FLOOR	7.42	166.66
THIRD FLOOR	7.42	166.66
FOURTH FLOOR	7.42	166.66
TOTAL	29.68	666.64

ACHIEVED FSI : $\frac{666.64}{445.93} = 1.494$

No. of CAR PARKING PROVIDED : 4 Nos.
 No. of TW PARKING PROVIDED : 7 Nos.

SPECIFICATION

- Foundation : R.C.C. Column footing
- Flooring : Granite Flooring & Ceramic Tiles Flooring
- Super Structure : B.W in C.M 1:5
- R.C.C. Work : Lintel, Beams, Sunshade and Roof etc with required thickness
- Weathering Course : Brick Jelly Lime Concrete below Weathering Course Tiles
- Joinery : Best Indian Teak Wood
- Finishes : Exterior & Interior Plastic Emulsion Paint.

ALL THE DIMENSIONS ARE IN 'METRES'
 SCALE : 1:100

COLOUR INDEX

PROPOSED

BOUNDARY

ROAD





APPLICANT SIGNATURE

- S. RANGARAJAN -
- SUMATHI, R R -
- HARISH, R -
- S. REVATHI -
- RAMYA, R -










SIGNATURE OF LICENSED SURVEYOR

Rose Mary Vela

MRS. ROSE MARY VELA, A.M.L.E. (CIVIL)
 LICENSED SURVEYOR (CLASS 1)
 CORPORATION OF CHENNAI
 No. 1, Railway Station Road,
 Alandur, Chennai-600 016.

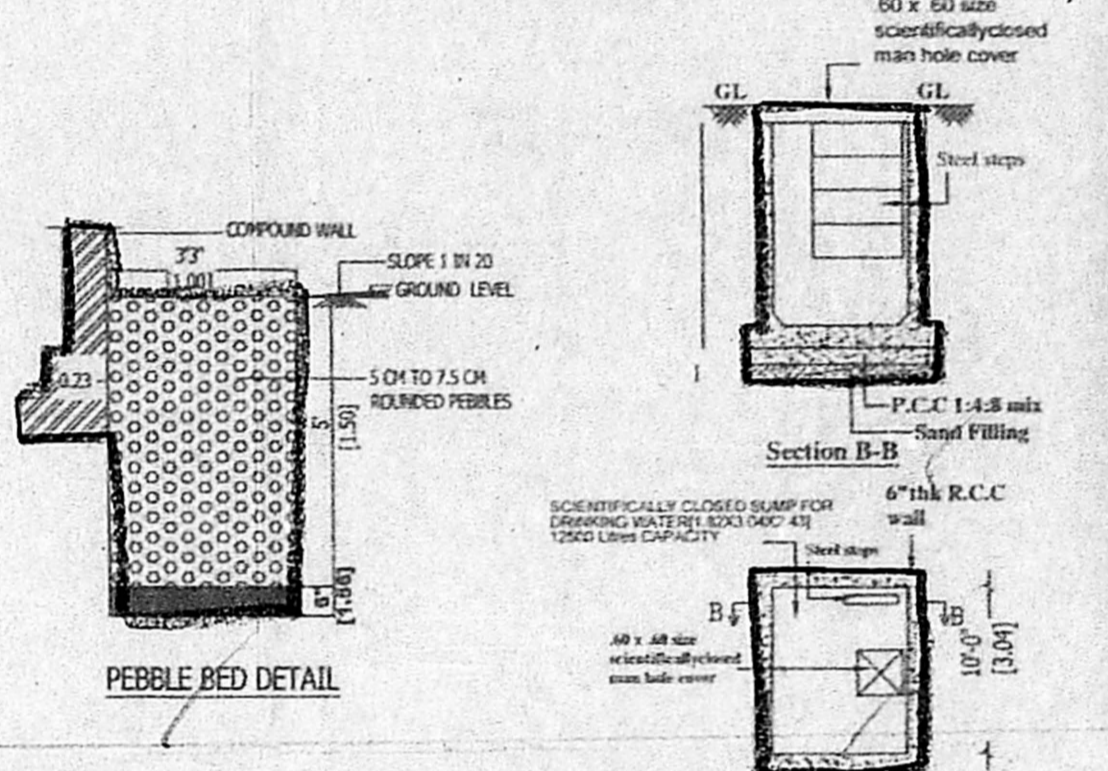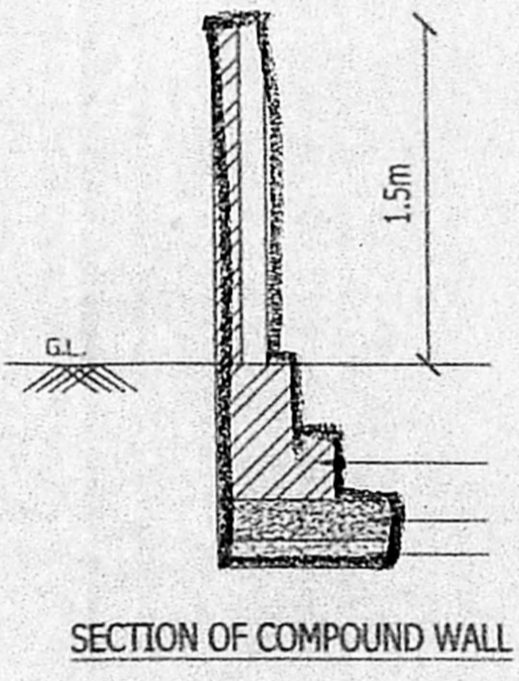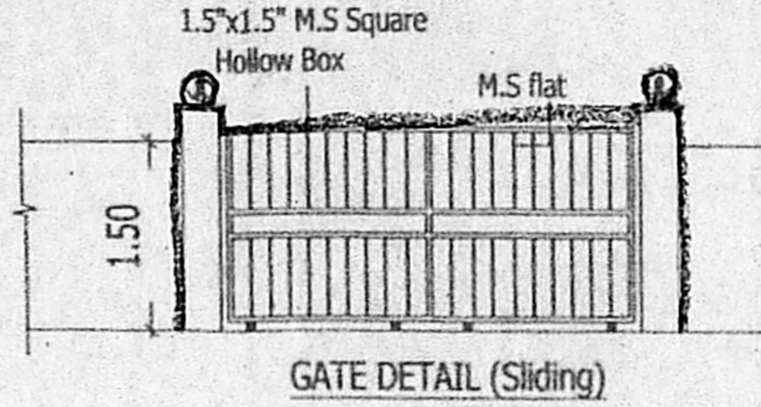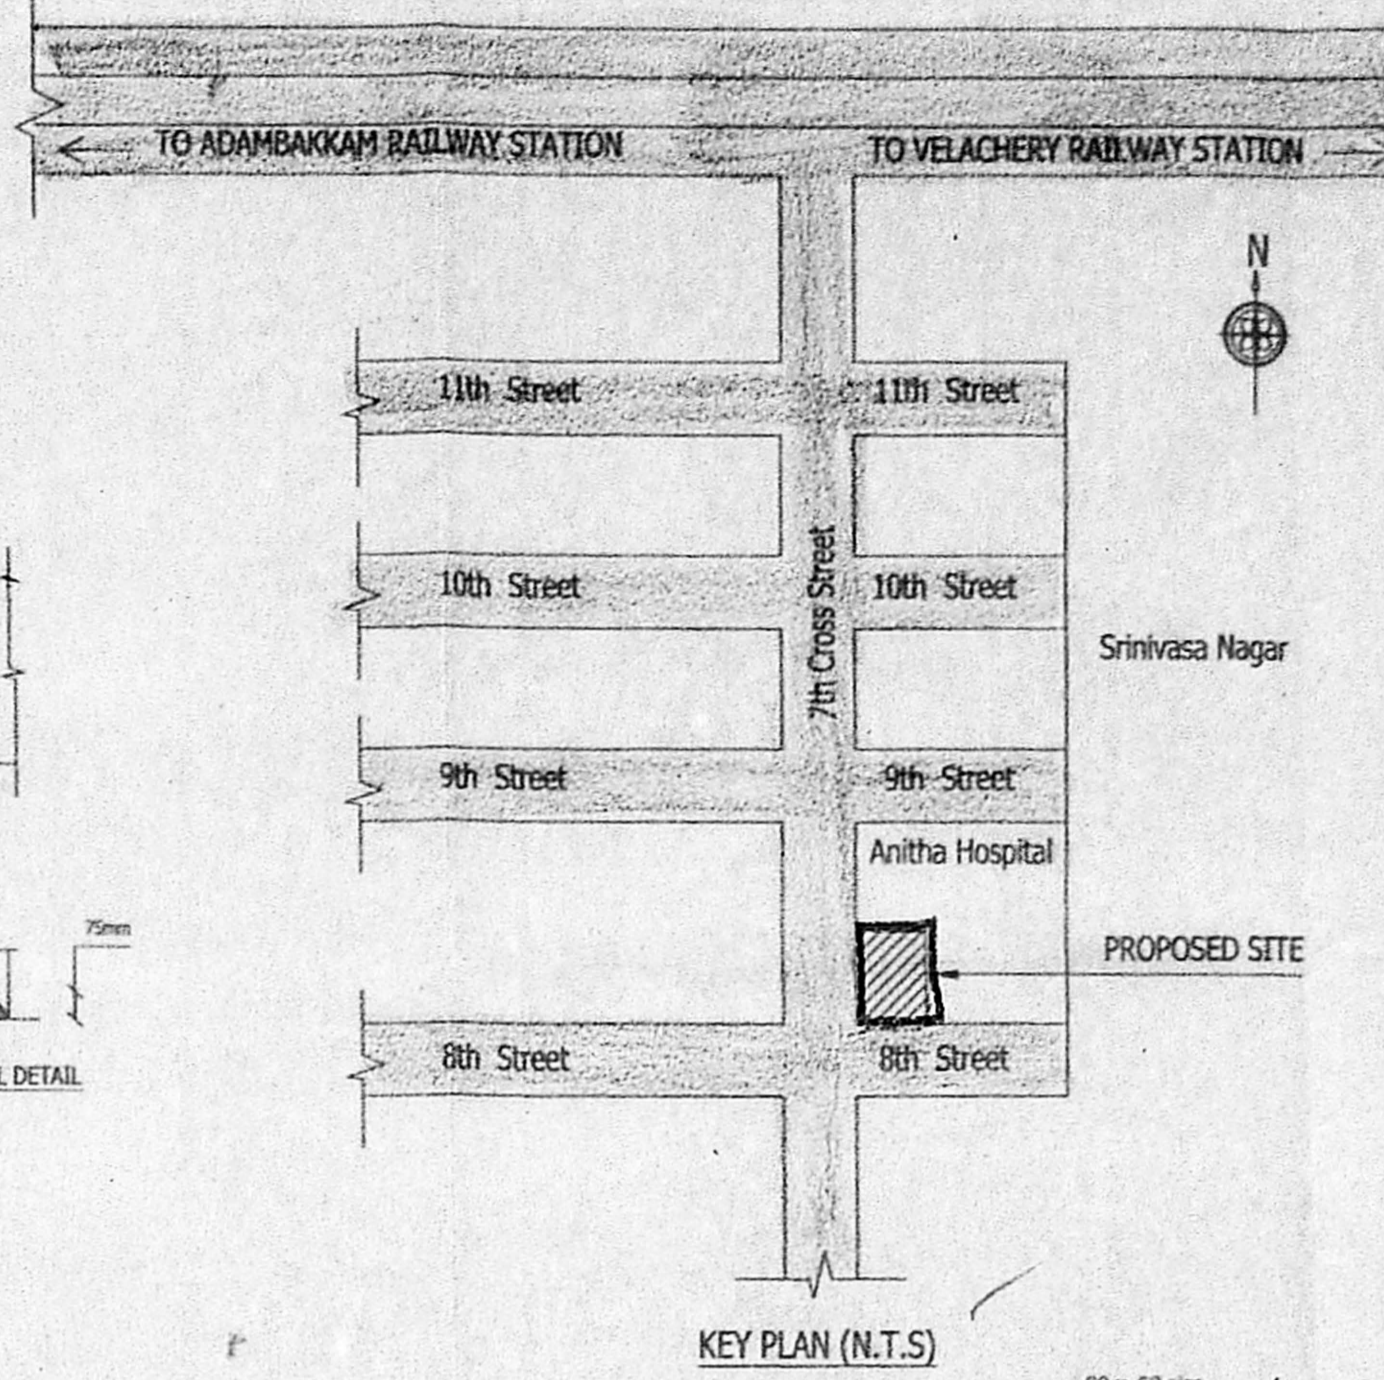

TYPICAL PLAN OF SULLAGE & RWH SUMP

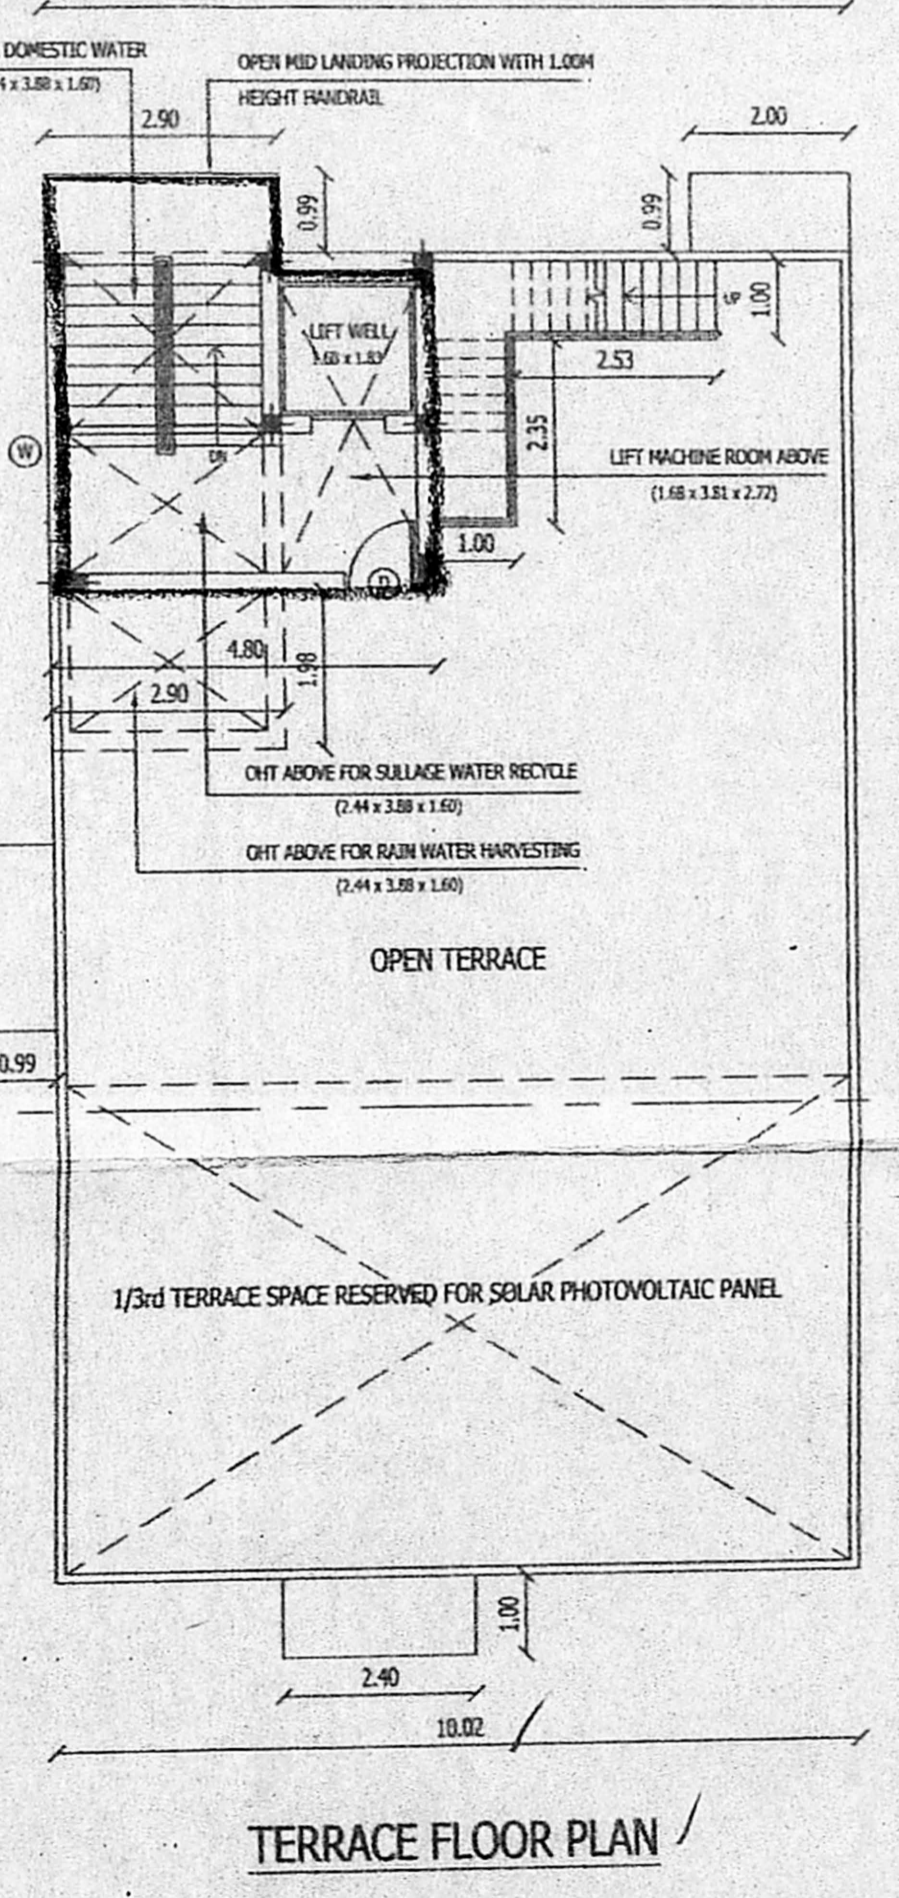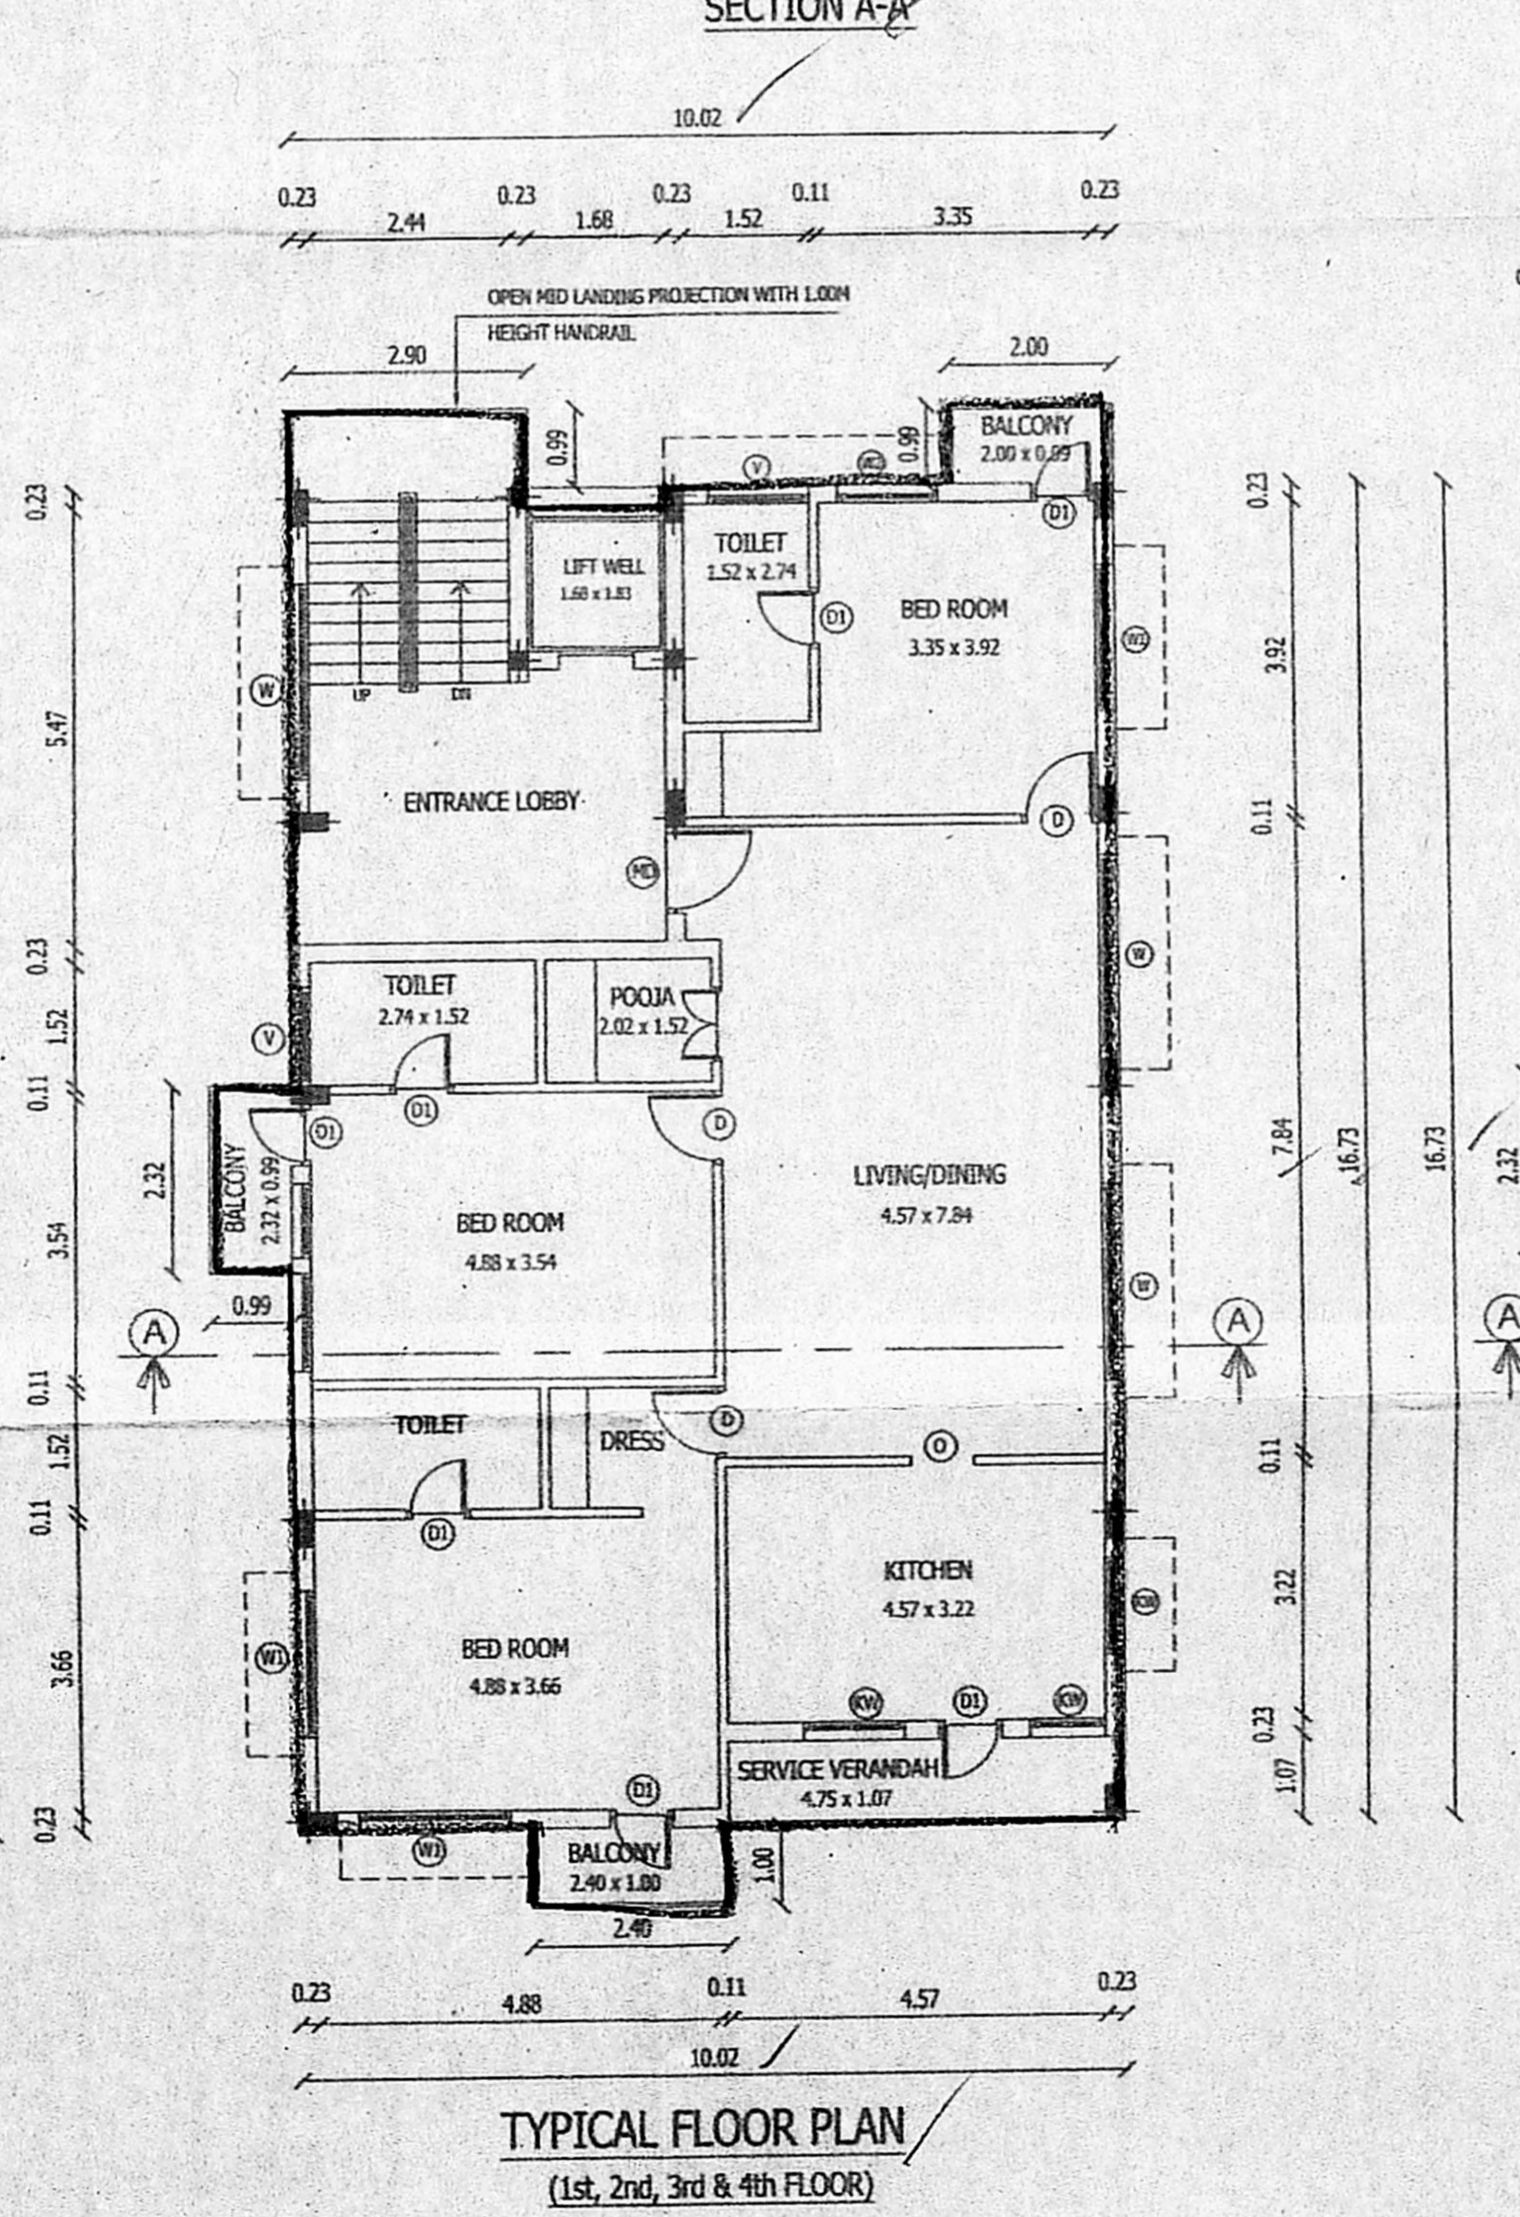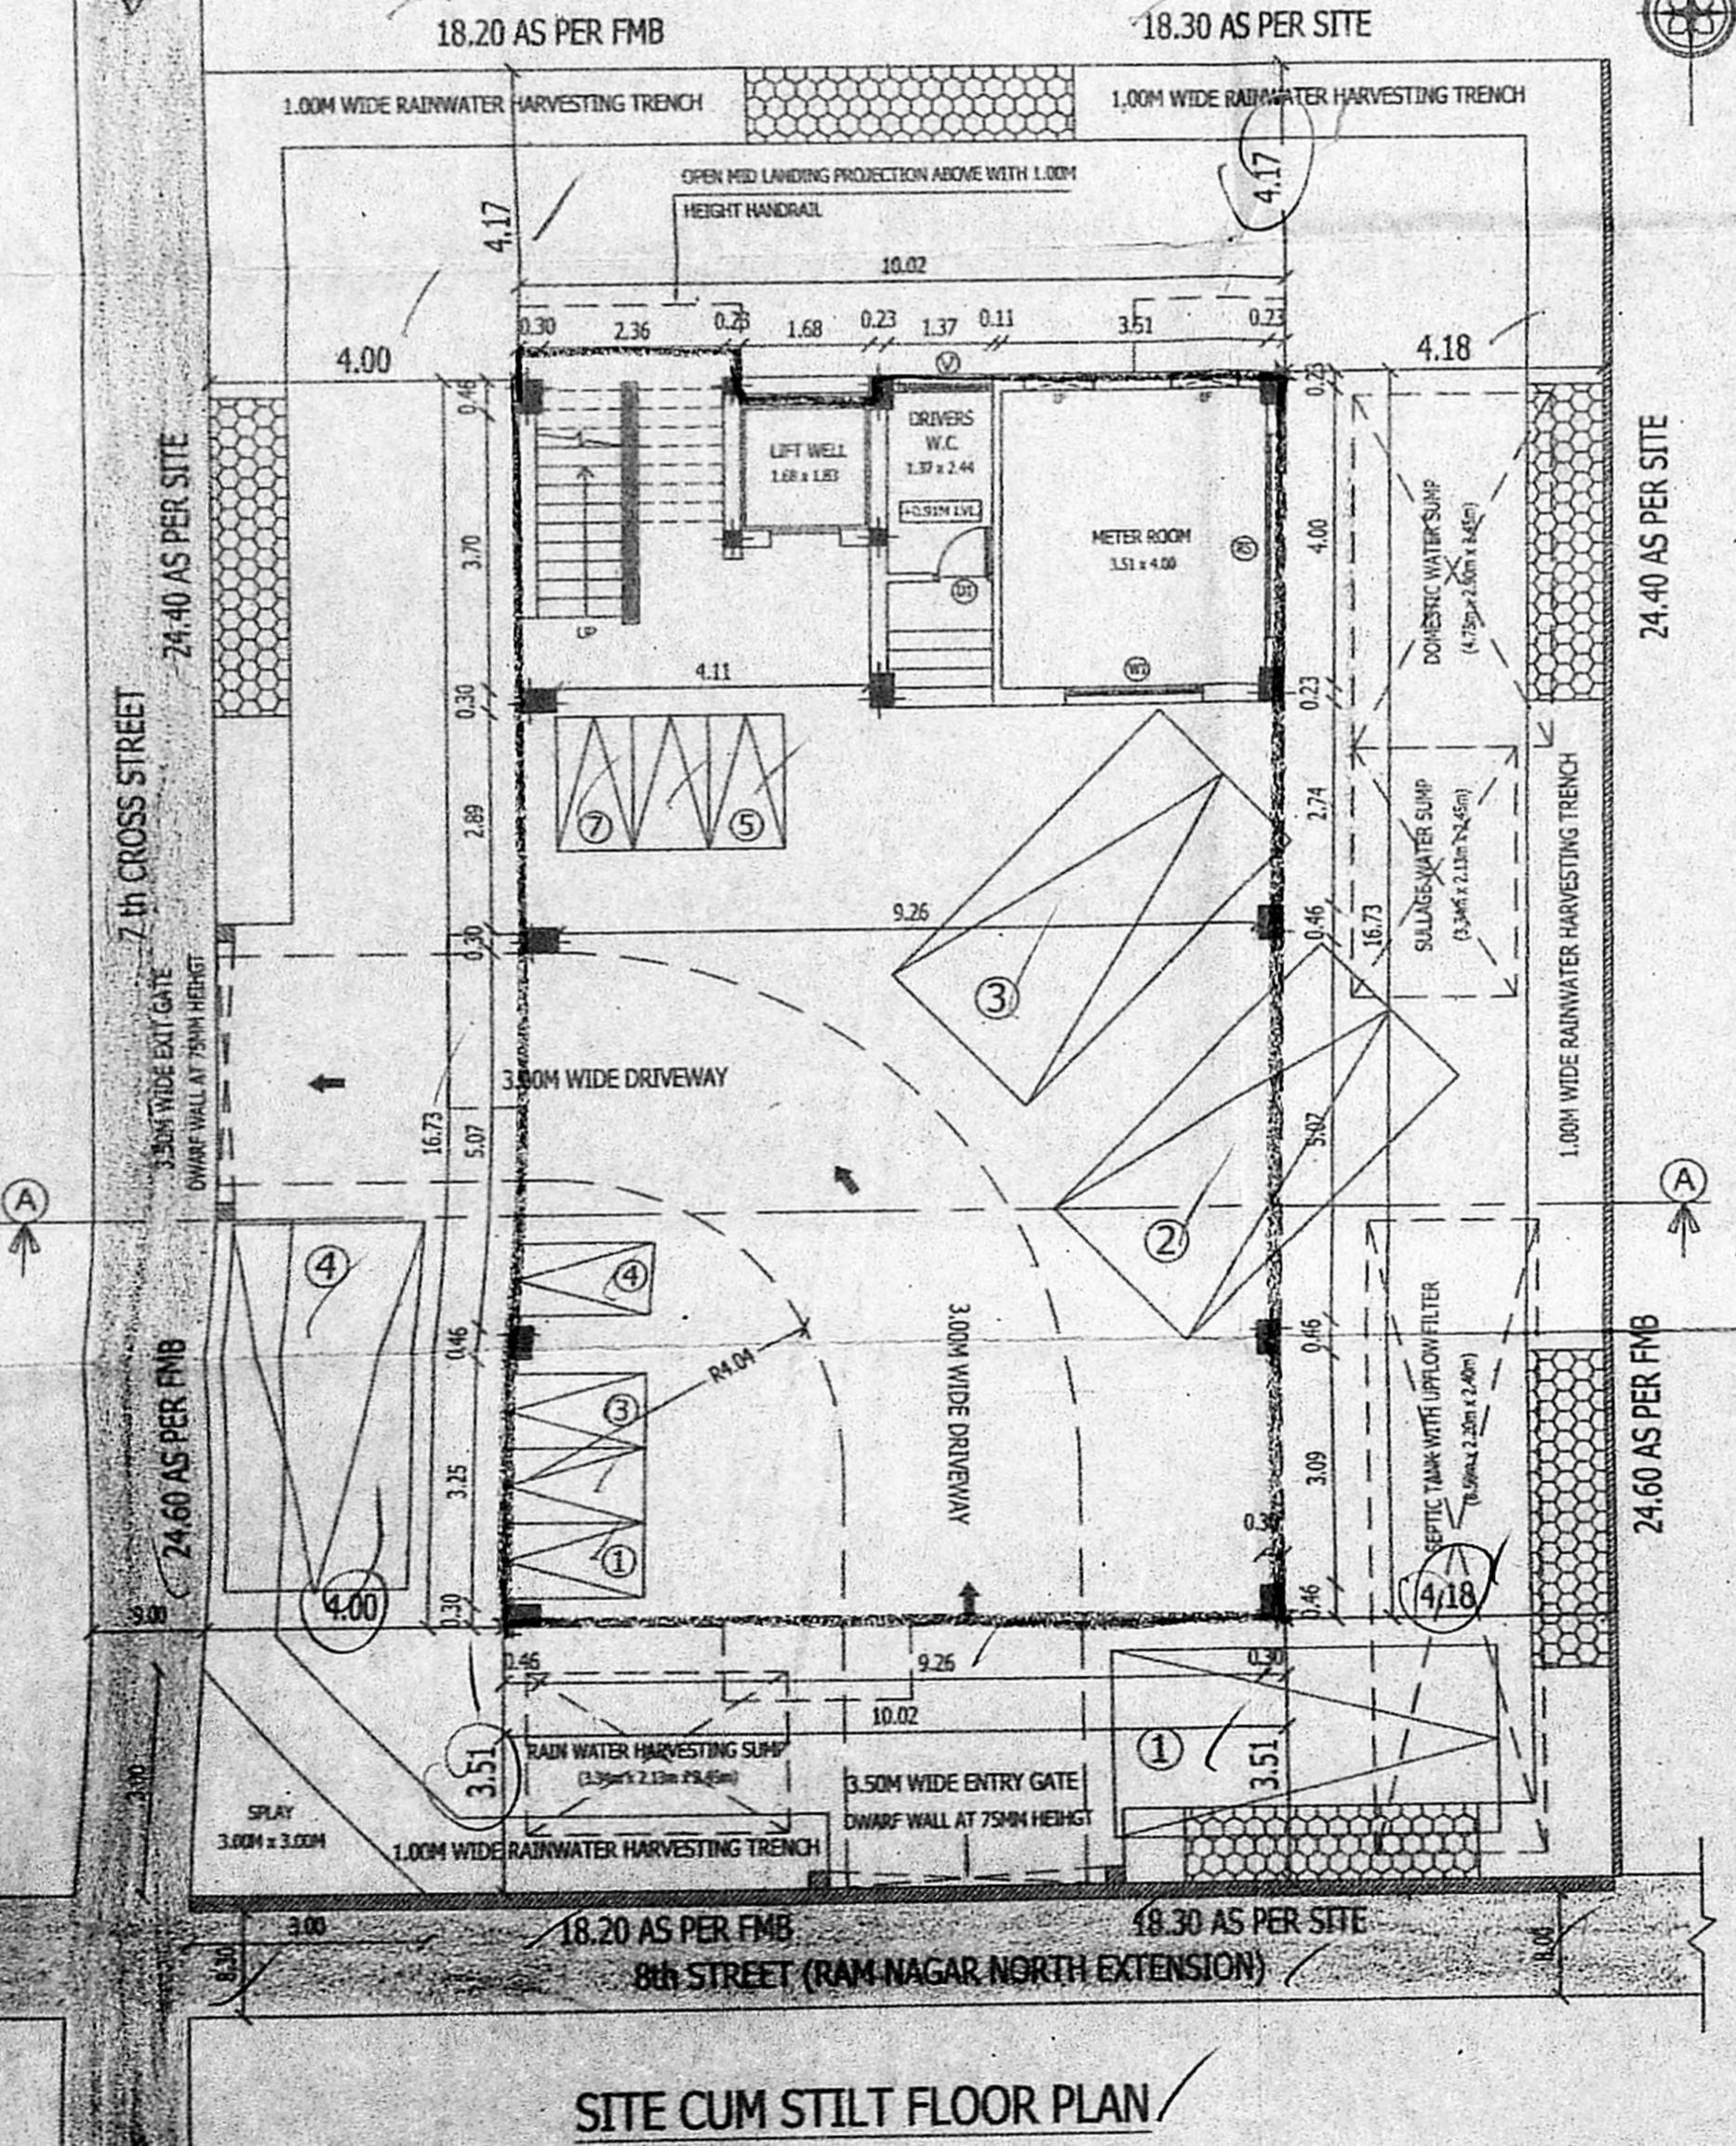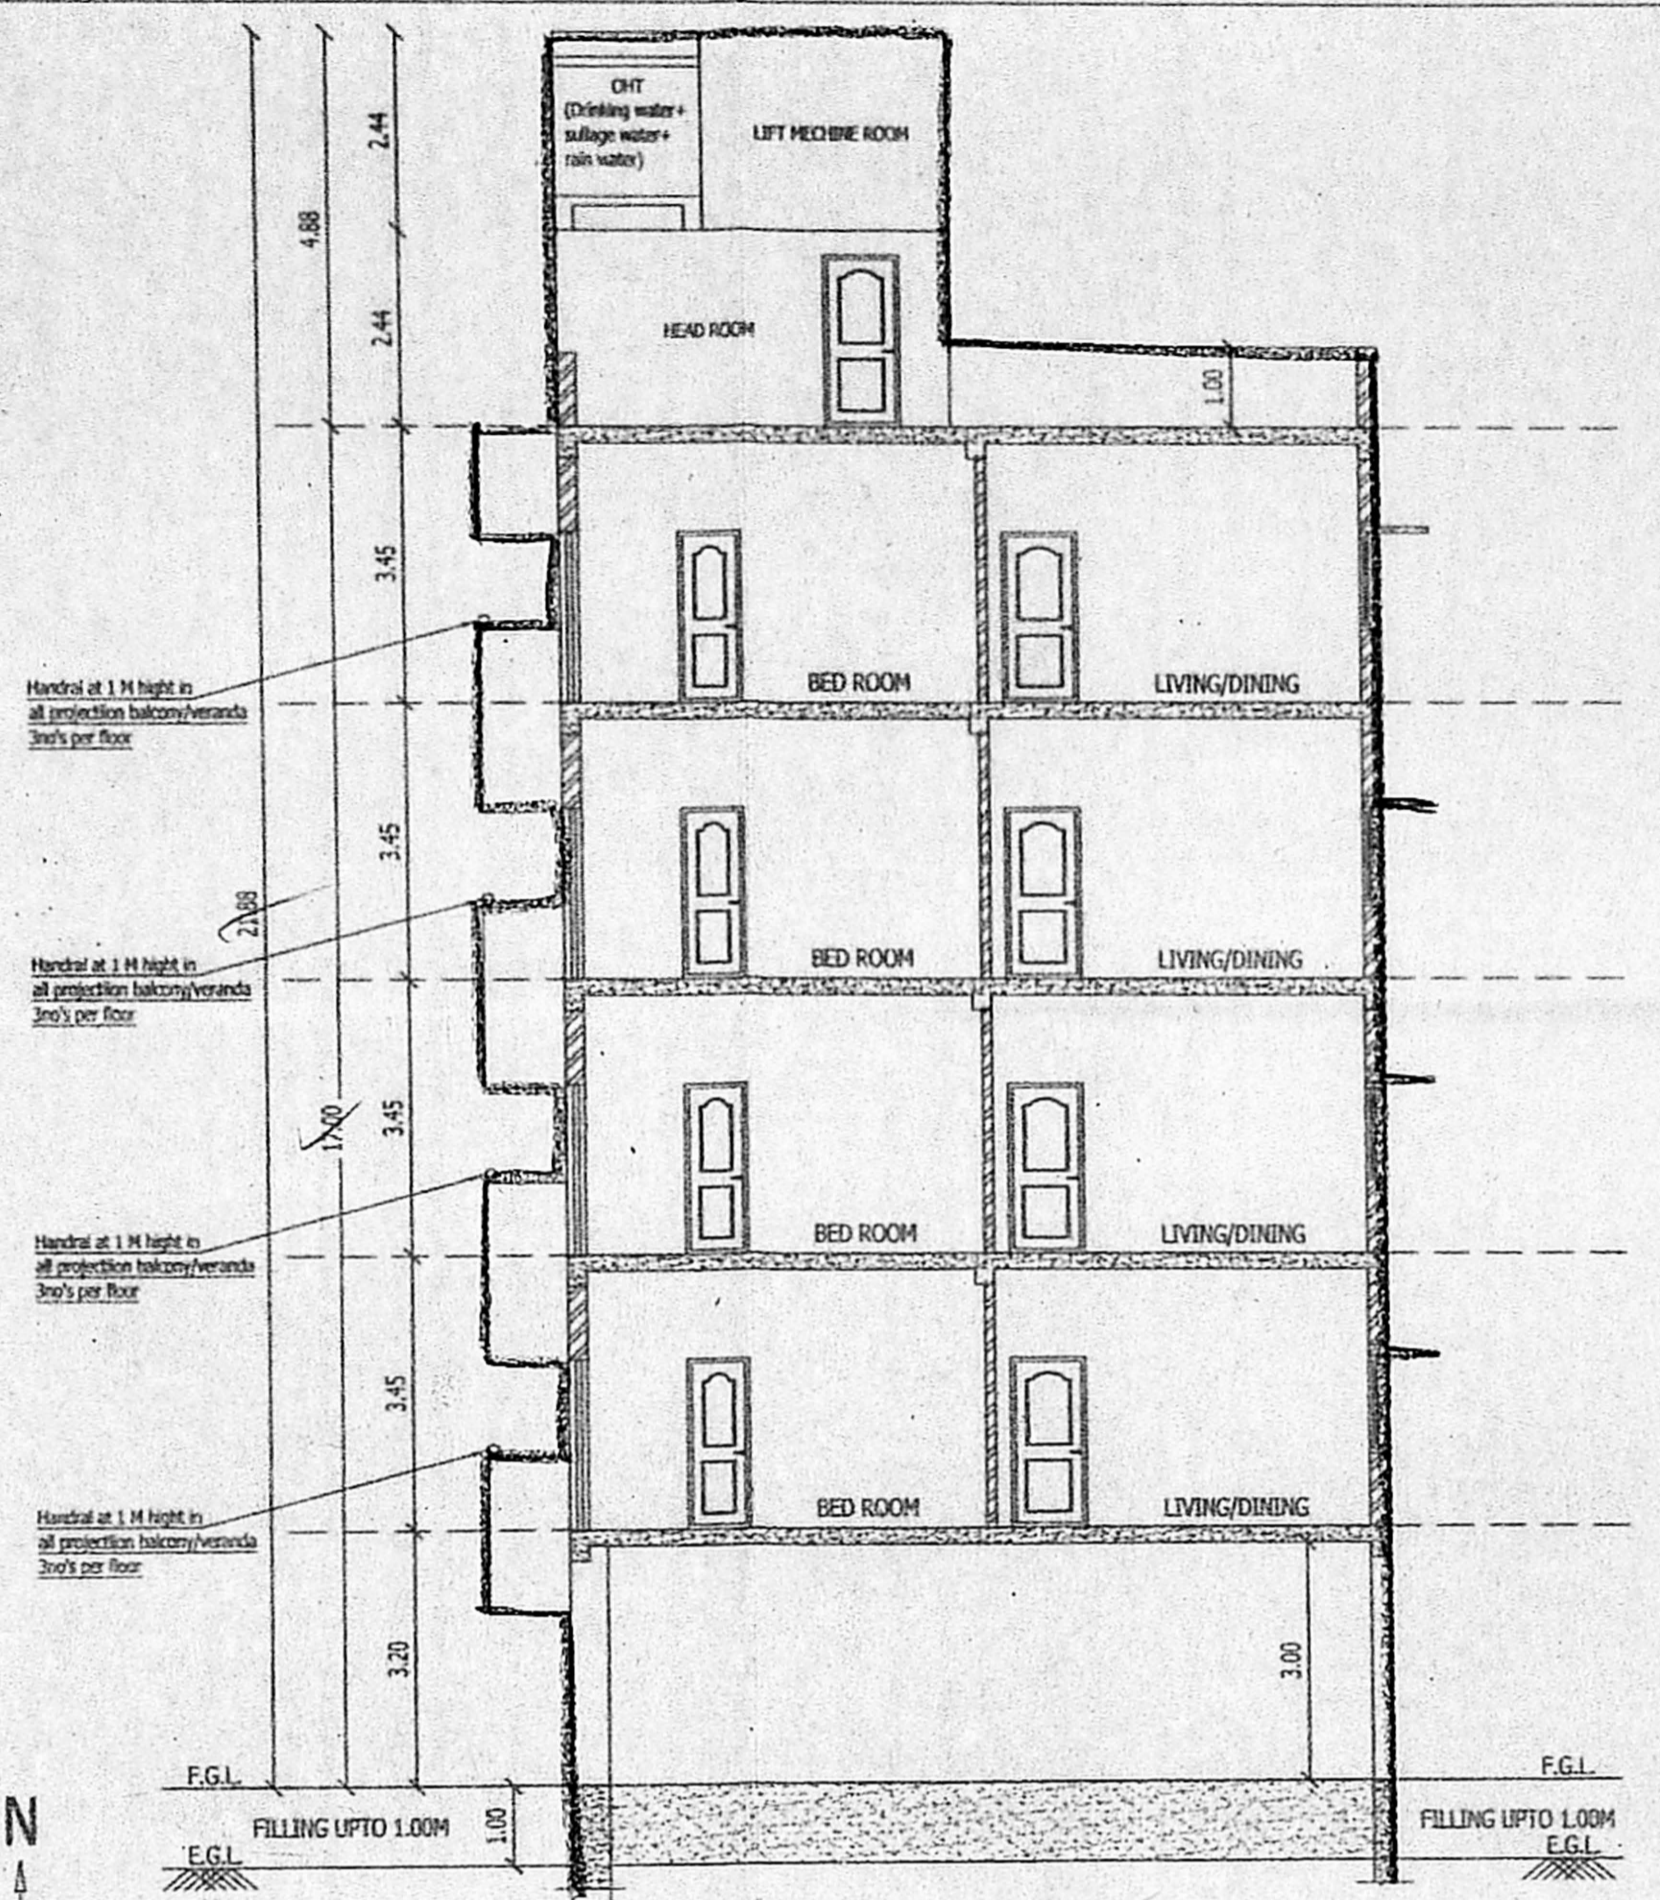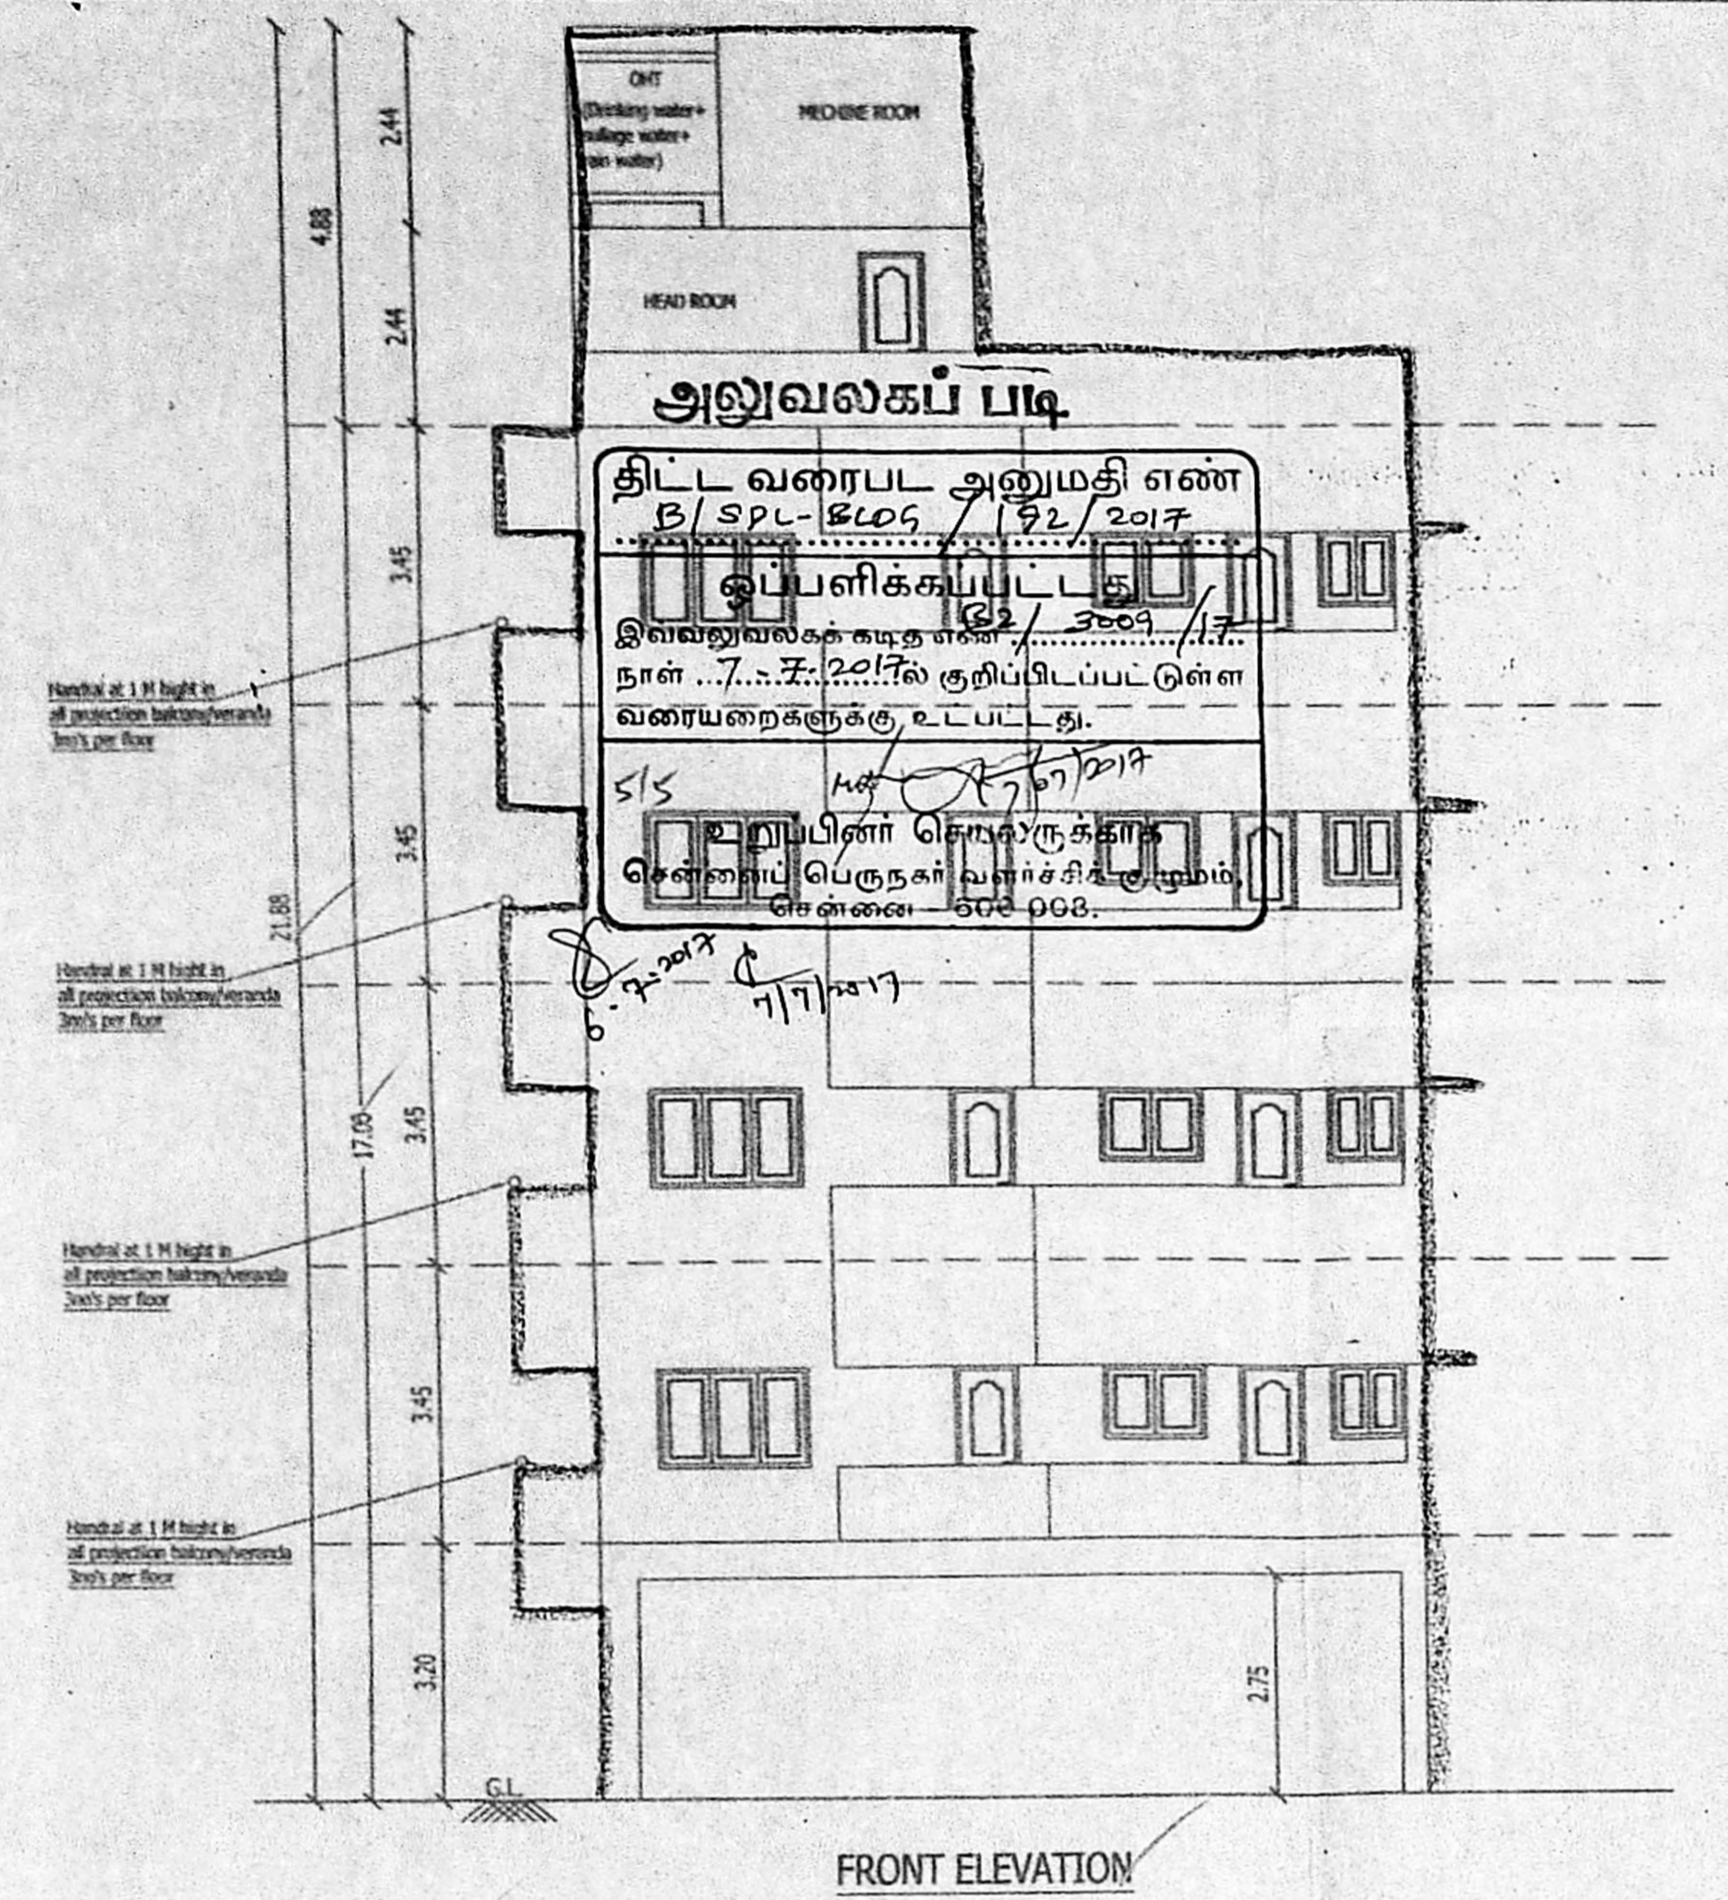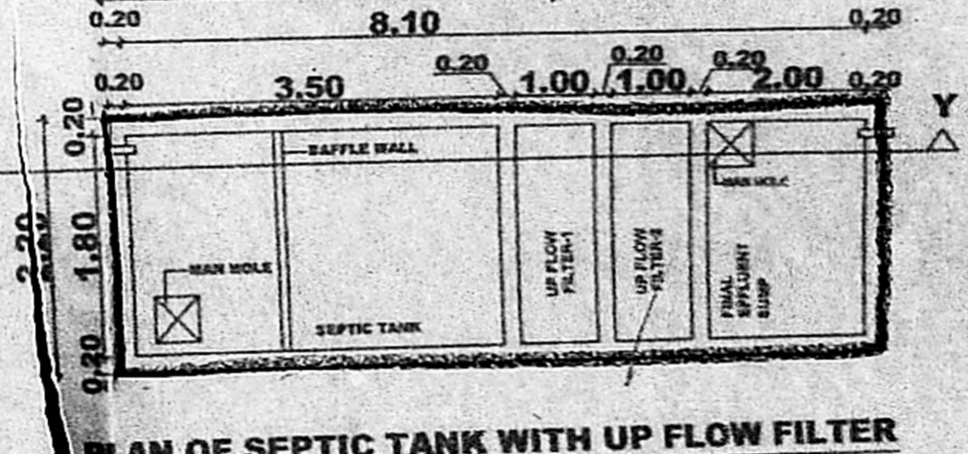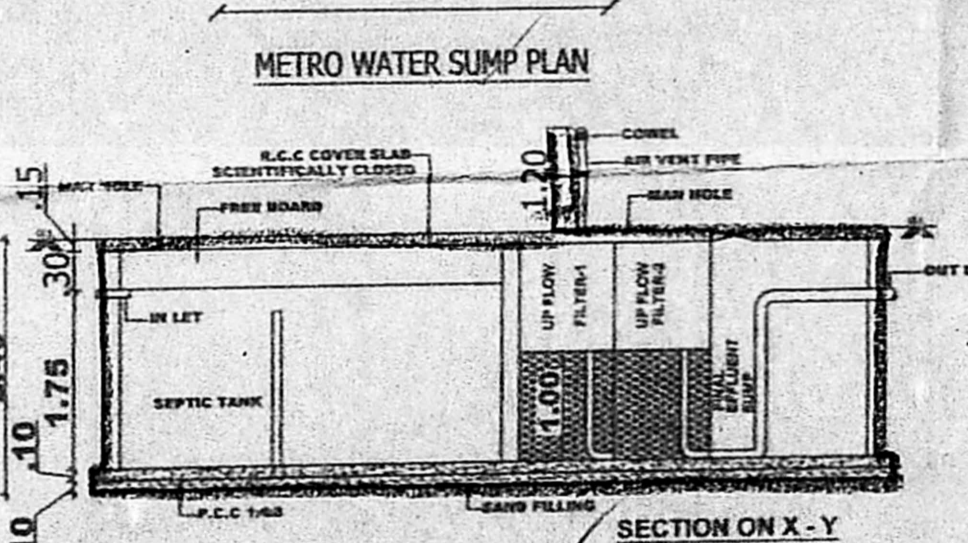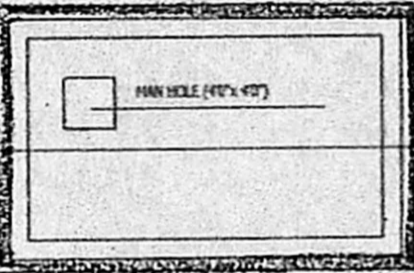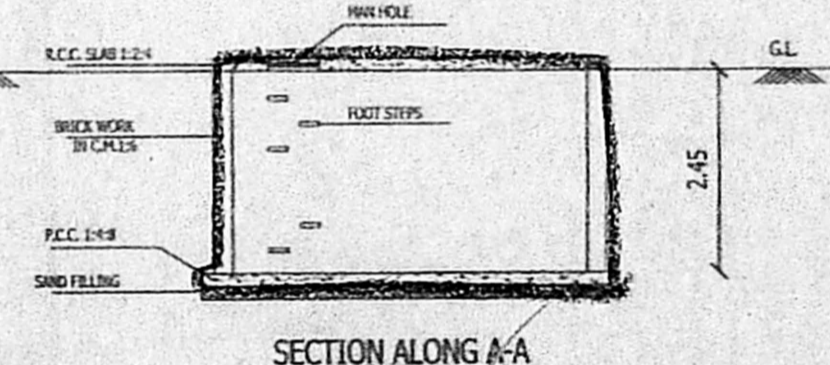

TERRACE FLOOR PLAN