

FOUNDATION R.C.C. COL. FOUNDATION OVER P.C.C. 15:10
 FLOORING OVER P.C.C. 1:4
 W.COURSE BK. JELLY TAID WITH CEMENT MORTAR 1:4 WITH CEMENT MORTAR
 S. STRUCTURE B.W IN C.M 1:3
 ROOF, R.C.C. MIN GRADE OF CONCRETE 4.5' TL.
 JOINERY WITH COUNTRY WOOD

அலுவலகப் படி

செ.பெ.வ.கு. (பி) எண்
 ந. எண் 127/585/116
 உதவியாளர்

கூர்ந்தாய்வு
 தி.உ. 10742.13
 தி.உ. 09142.13
 தி.உ. 09142.13
 தி.உ. 07642.13
 தி.உ. 09141.37
 தி.உ. 1.521.37
 தி.உ. 1.434.37
 தி.உ. 2.134.37
 தி.உ. 0.7242.13
 தி.உ. 1.0042.13
 தி.உ. 1.832.13
 தி.உ. 1.522.13
 தி.உ. 1.832.13
 தி.உ. 2.442.13
 தி.உ. 1.362.13
 தி.உ. 2.462.13
 தி.உ. 0.610.91
 தி.உ. 0.9140.91

COLOUR INDEX

PROPOSED ROAD
 BOUNDARY SEWER


PLAN SHOWING THE PROPOSED RESIDENTIAL FLATS IN OLD DOOR NOS. 12 & 13, NEW DOOR NOS. 23 & 25, CIT COLONY 1st MAIN ROAD & CIT COLONY 2nd LINK STREET, MYLAPORE, ORIGINALLY COMPRISED IN R.S.NO.: 1607(part) CURRENTLY COMPRISED IN R.S.NO. 1595/137, 1595/185, BLOCK NO.33, MYLAPORE DIVISION, MYLAPORE TALUK, CHENNAI DISTRICT, WITH IN GREATER CHENNAI CORPORATION ZONE-IX DIVISION-119.

SCALE = 1:100, 1"=80'


A. JAGAN, B.A.R.C.H., M.S., REGISTERED ARCHITECT No: CA1 2007/140333 CLASS II LICENSED SURVEYOR RA No: 664, CORPORATION OF CHENNAI # 84, 'O' BLOCK, GANAPATHY COLONY, ANNA NAGAR (E), CHENNAI - 702. Mobile: +91 9952332652

LICENSED SURVEYOR


APPLICANT
 Kanya Kany

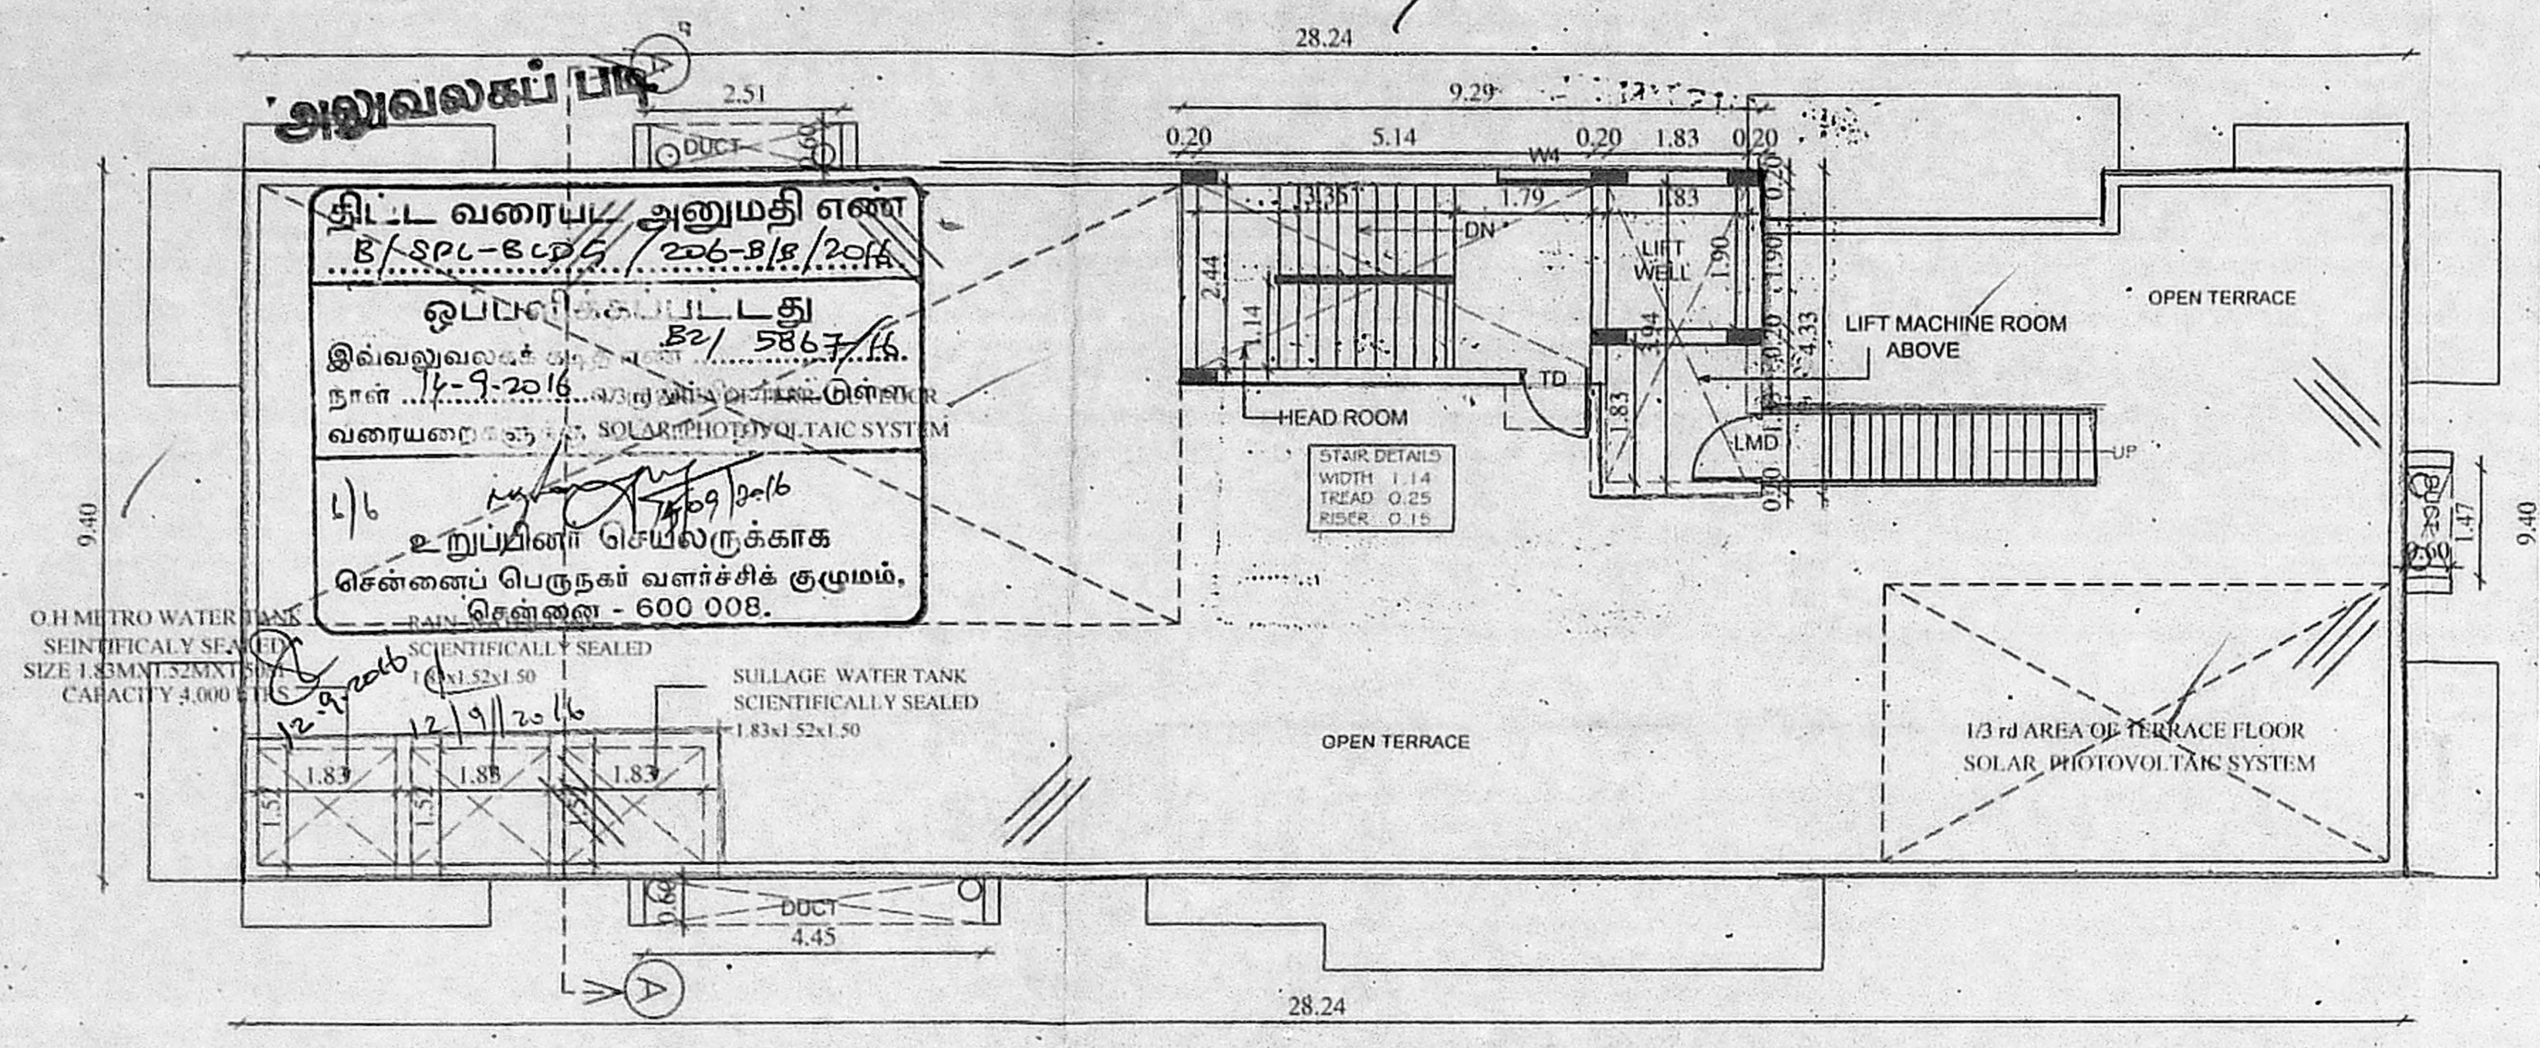


TERRACE FLOOR PLAN

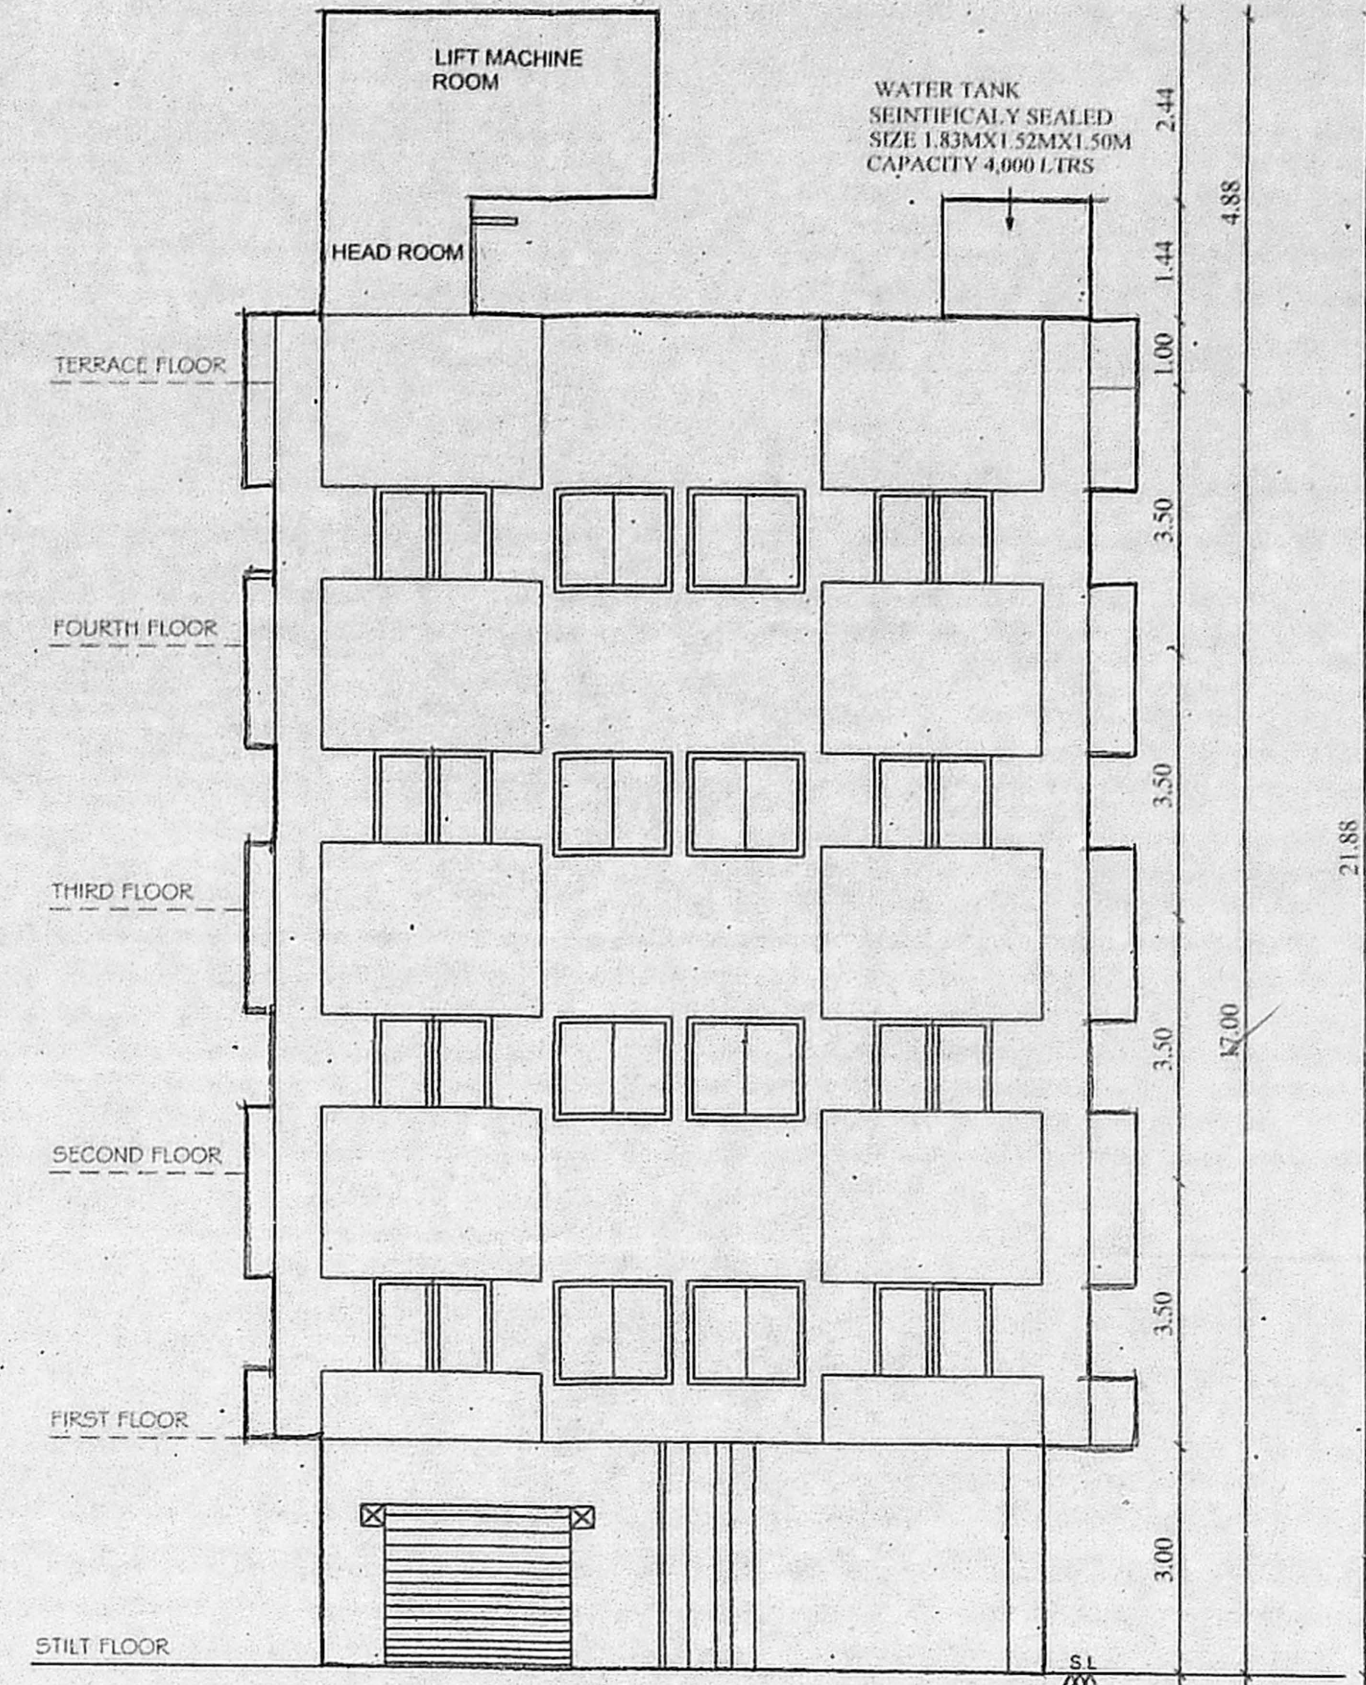

WEST SIDE ELEVATION

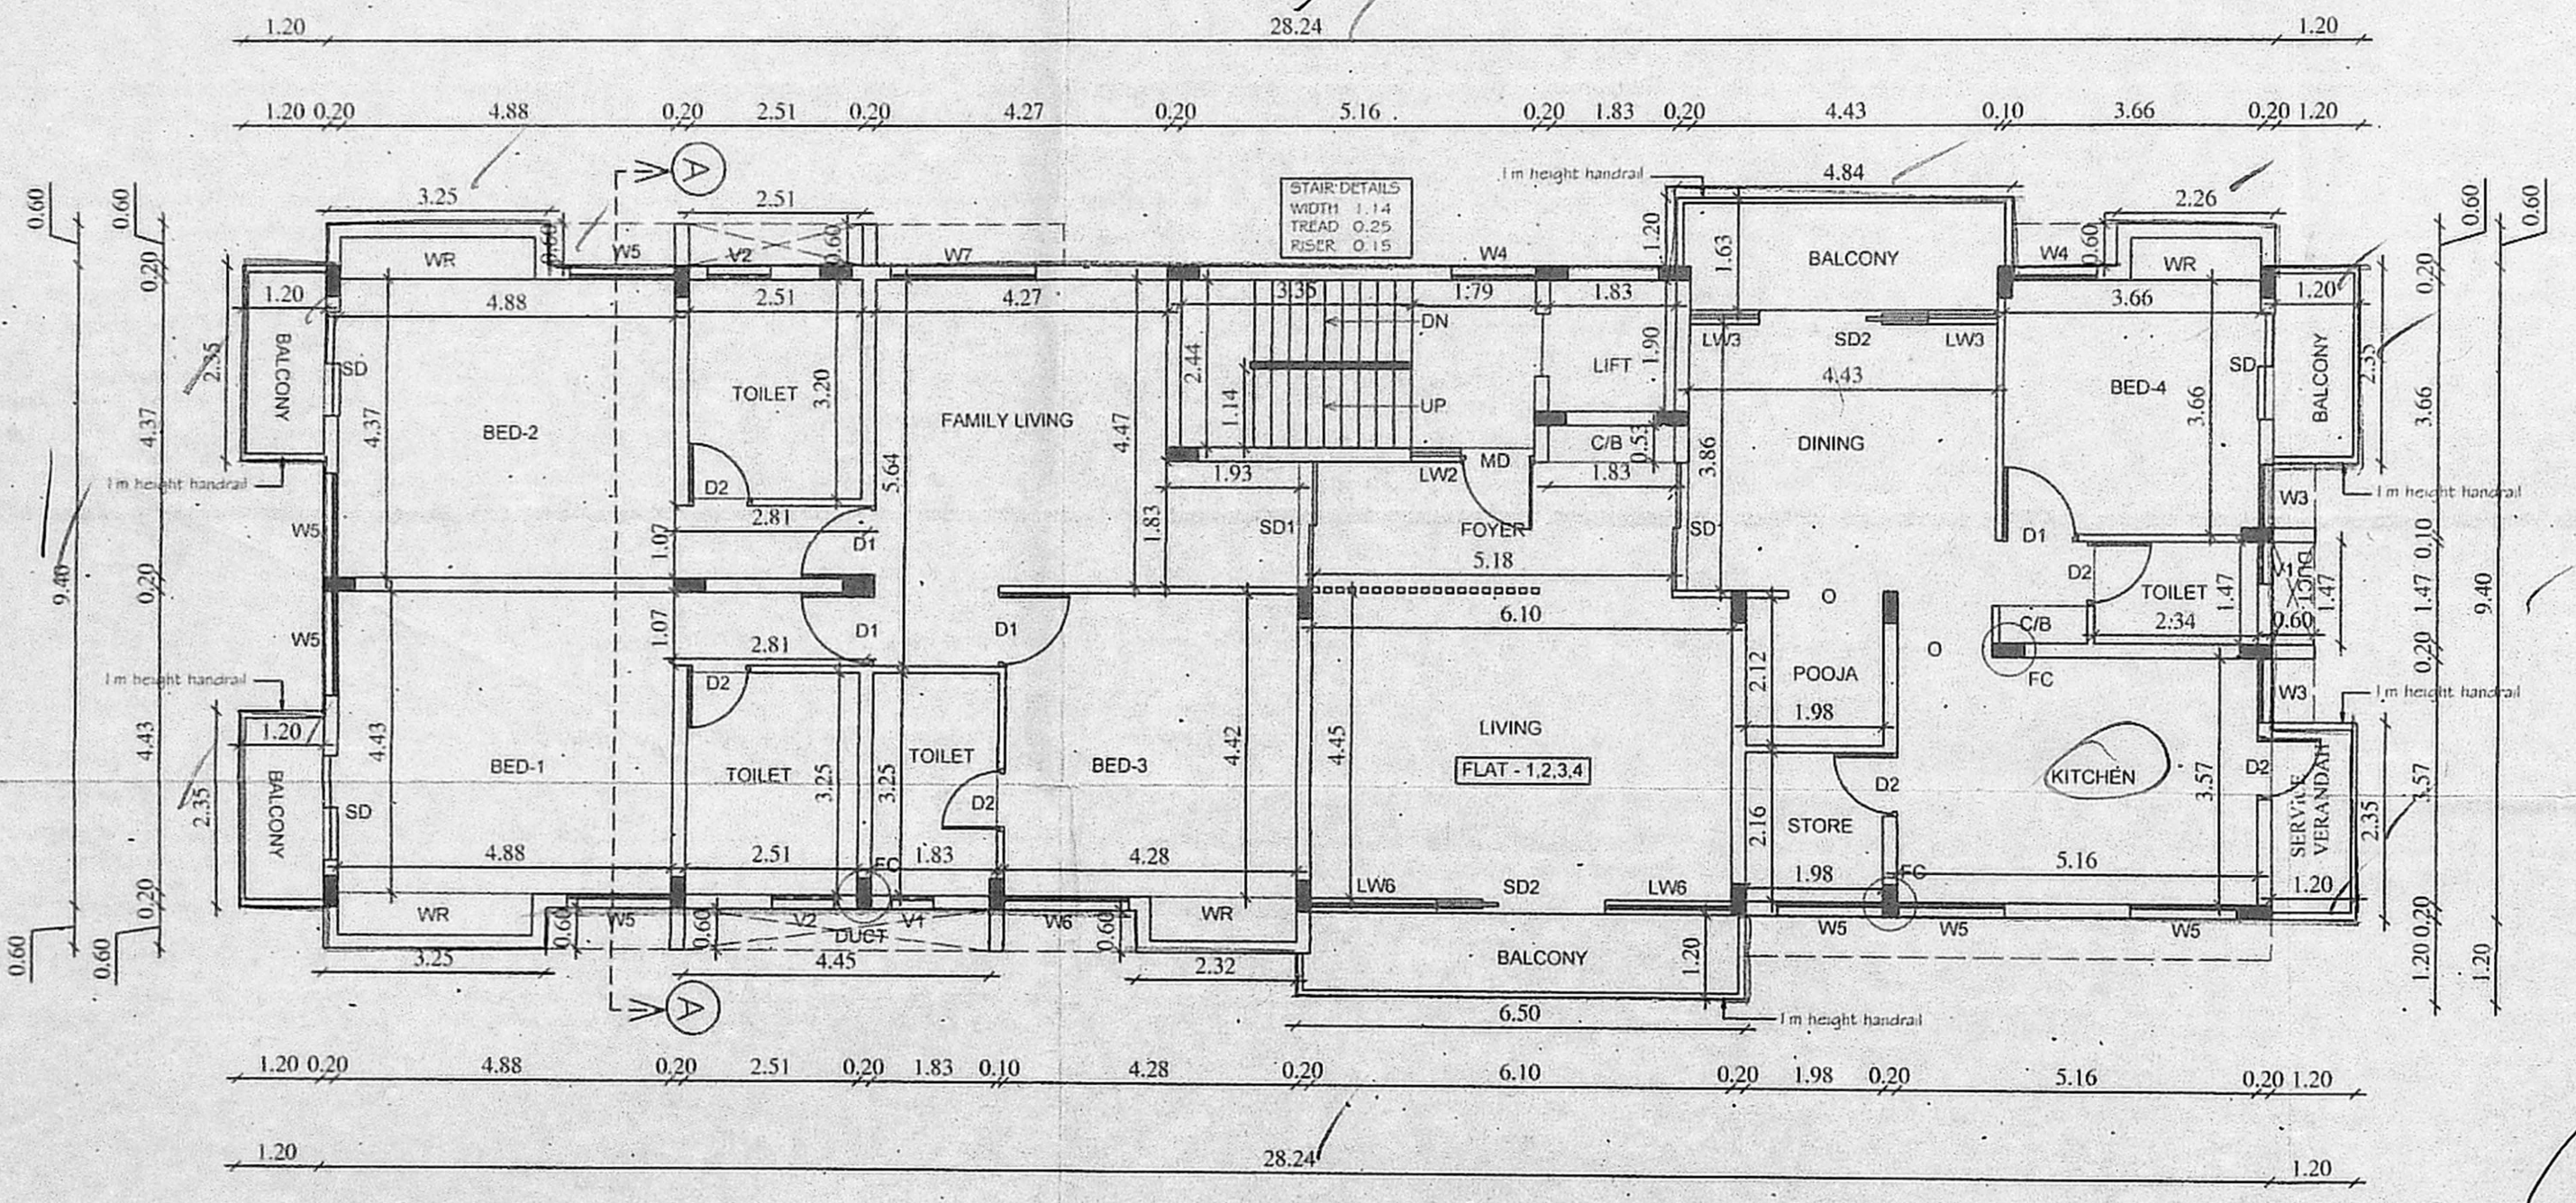

TYPICAL FLOOR PLAN (1st to 4th floors)

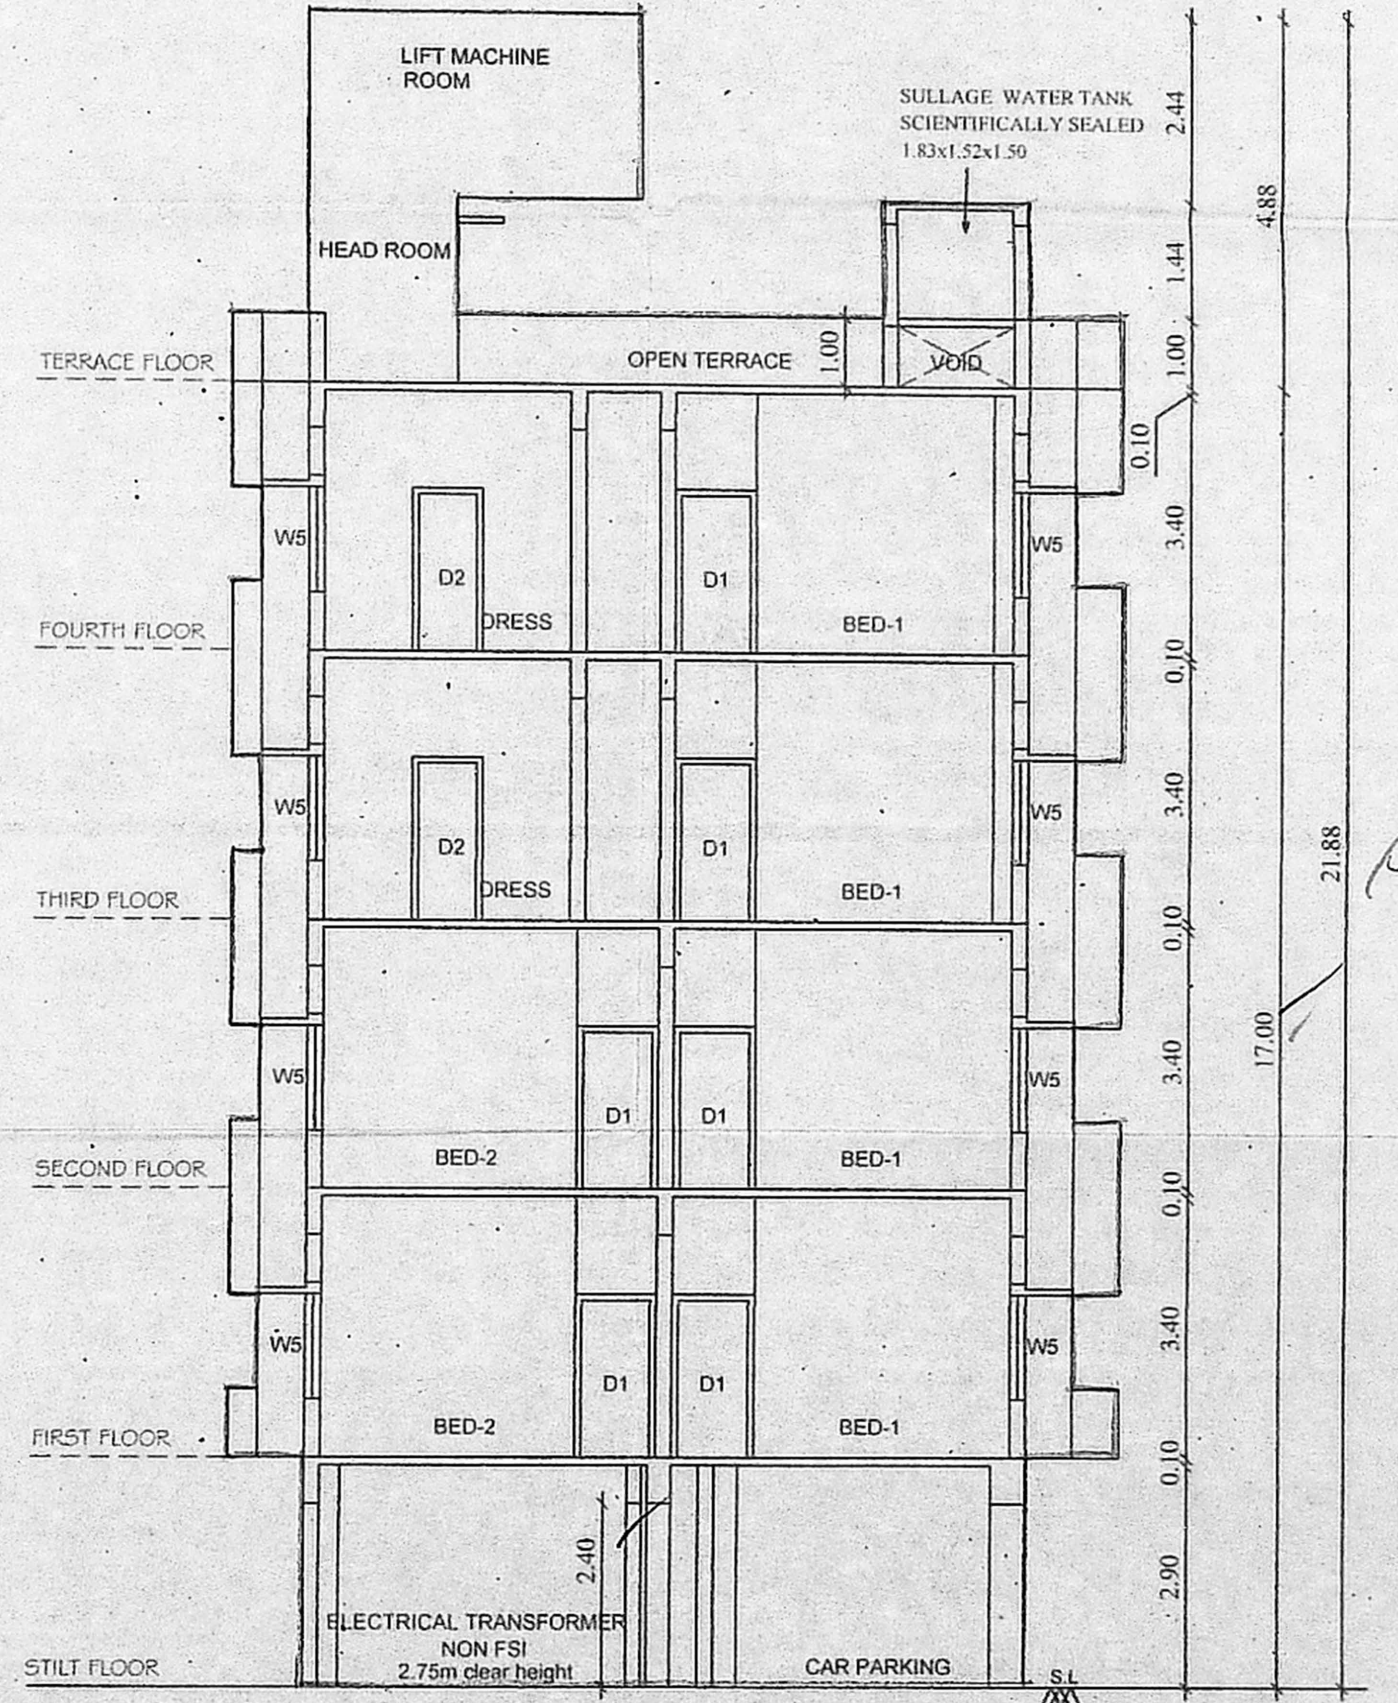

SECTION - AA