

அலுவலகப் படி

திரு. க. சிவசுப்பிரமணியன்
 தலைவர்
 இவ்வலுவலகக் கட்டுமானம் 1988.3.12.09
 நாள் 26.02.2022... குறிப்பிடப்பட்டுள்ள
 வரையறைகளுக்கு உட்பட்டது.

செ.பெ.சு.கு.(பி) எண்...
 ந.எண்... 6883/2019...
 உதவியாளர்
 சுவாமிநாதன்
 தி.உ.
 மு.தி.அ.

PLAN SHOWING THE EXISTING HOSPITAL BUILDING MAIN BLOCK GROUND FLOOR + 2 FLOORS+3rd FLOOR (PART), SRI RAMANAMMA BLOCK GROUND FLOOR +2 FLOORS, ELECTRICAL & GENERATOR ROOM (GROUND FLOOR), SHED,TOILET, SECURITY SHED, ANJANAYAR TEMPLE & PUMP ROOM AT DOOR NO:103, G.S.T ROAD AND MUDICHUR MAIN ROAD, IN R.S NO:325 PT, T.S NOS:16 & 21, WARD NO:E, BLOCK NO:14, OF TAMBARAM VILLAGE TAMBARAM MUNICIPALITY, TAMBARAM TALUK, CHENGALPET DISTRICT.

SCHEDULE OF JOINERY

TYPE	OPENING SIZE	WEIGHT	DESCRIPTION
D1	1210/1220	2050	DOOR
D2	1800	2050	DOOR
D3	890/180	2050	DOOR
D5	1080/810	2050	DOOR
D7	1490/1510	2050	DOOR
D8	830	2050	DOOR
D9	730/750	2050	DOOR
LD	900/1830	2130	LIFT DOOR
D11	1760/1780	2050	GLAZED DOOR
D12	1170/1190	2100	GLAZED DOOR
W3	1480/1510	1210	ALUMINIUM GLAZED SLIDING WINDOW
W5	1160/1170	1160	ALUMINIUM GLAZED SLIDING WINDOW
W6	1830/1840	1210	ALUMINIUM GLAZED SLIDING WINDOW
W9	1200	1220	ALUMINIUM GLAZED WINDOW
W11	3310/3350	1200	ALUMINIUM GLAZED WINDOW
W12	5370	1200	ALUMINIUM GLAZED WINDOW
W13	2340	1060	WINDOW
W14	1370	1430	WINDOW
W15	915	1210	WINDOW
W16	1755	1150	WINDOW
V1	1820	610	VENTILATOR
V2	900	610	VENTILATOR
V4	610	610	VENTILATOR

COLOUR INDEX

EXISTING	[Pattern]
FOR APPROVAL	[Pattern]
ROAD	[Pattern]
BOUNDARY	[Pattern]

SCALE
1:100 (OR) 1"=8'0"

GROUND FLOOR PLAN MAIN BUILDING (BLOCK NO.1)

For HINDU MISSION HOSPITAL
 D.K. SRINIVASAN
 Secretary

R. GANESAN, B.Tech
 REGISTERED ENGINEER
 RE/GR-II/19/03/007
ROYAL PLANNERS
 No. 628, Kamarajar Street,
 West Tambaram, Chennai - 600 045.
 Ph: 044 - 2226 4216

LICENSED SURVEYOR

OWNER

திருத்திய வரைபடம்
நாள் 25.2.2021

அலுவலகப் படி

திட்ட வரைபட அனுமதி எண் 13158/2021
இவ்வலுவலகக் கட்டிடம் எண் 13158/2021
நாள் 25.02.2021ல் குறிப்பிடப்படும்
வரையறைகளுக்கு உட்பட்டது.
o/c உறுப்பினர் செயலாற்றக்காக
சென்னை பெருநகர் வளர்ச்சிக் குழுமம்
சென்னை - 00 008

PLAN SHOWING THE EXISTING HOSPITAL BUILDING MAIN BLOCK GROUND FLOOR + 2 FLOORS+3rd FLOOR (PART), SRI RAMANAMMA BLOCK GROUND FLOOR +2 FLOORS, ELECTRICAL & GENERATOR ROOM (GROUND FLOOR), SHED, TOILET, SECURITY SHED, ANJANAYAR TEMPLE & PUMP ROOM AT DOOR NO:103, G.S.T ROAD AND MUDICHUR MAIN ROAD, IN R.S NO:325 PT. T.S NOS:16 & 21, WARD NO:E, BLOCK NO:14, OF TAMBARAM VILLAGE TAMBARAM MUNICIPALITY, TAMBARAM TALUK, CHENGALPET DISTRICT.


SCHEDULE OF JOINERY

TYPE	OPENING SIZE		DESCRIPTION
	WIDTH	WEIGHT	
D1	1210/1220	2050	DOOR
D2	1800	2050	DOOR
D3	890/180	2050	DOOR
D5	1080/810	2050	DOOR
D7	1490/1510	2050	DOOR
D8	830	2050	DOOR
D9	730/750	2050	DOOR
LD	900/1830	2130	LIFT DOOR
D11	1760/1780	2050	GLAZED DOOR
D12	1170/1190	2100	GLAZED DOOR
W3	1480/1510	1210	ALUMINIUM GLAZED SLIDING WINDOW
W5	1160/1170	1160	ALUMINIUM GLAZED SLIDING WINDOW
W6	1830/1840	1210	ALUMINIUM GLAZED SLIDING WINDOW
W9	1200	1220	ALUMINIUM GLAZED WINDOW
W11	3310/3350	1200	ALUMINIUM GLAZED WINDOW
W12	5370	1200	ALUMINIUM GLAZED WINDOW
W13	2340	1060	WINDOW
W14	1370	1430	WINDOW
W15	915	1210	WINDOW
W16	1755	1150	WINDOW
V1	1820	610	VENTILATOR
V2	900	610	VENTILATOR
V4	610	610	VENTILATOR

COLOUR INDEX

EXISTING	[Pattern]
FOR APPROVAL	[Pattern]
ROAD	[Pattern]
BOUNDARY	[Pattern]

SCALE 1:100 (OR) 1"=80"

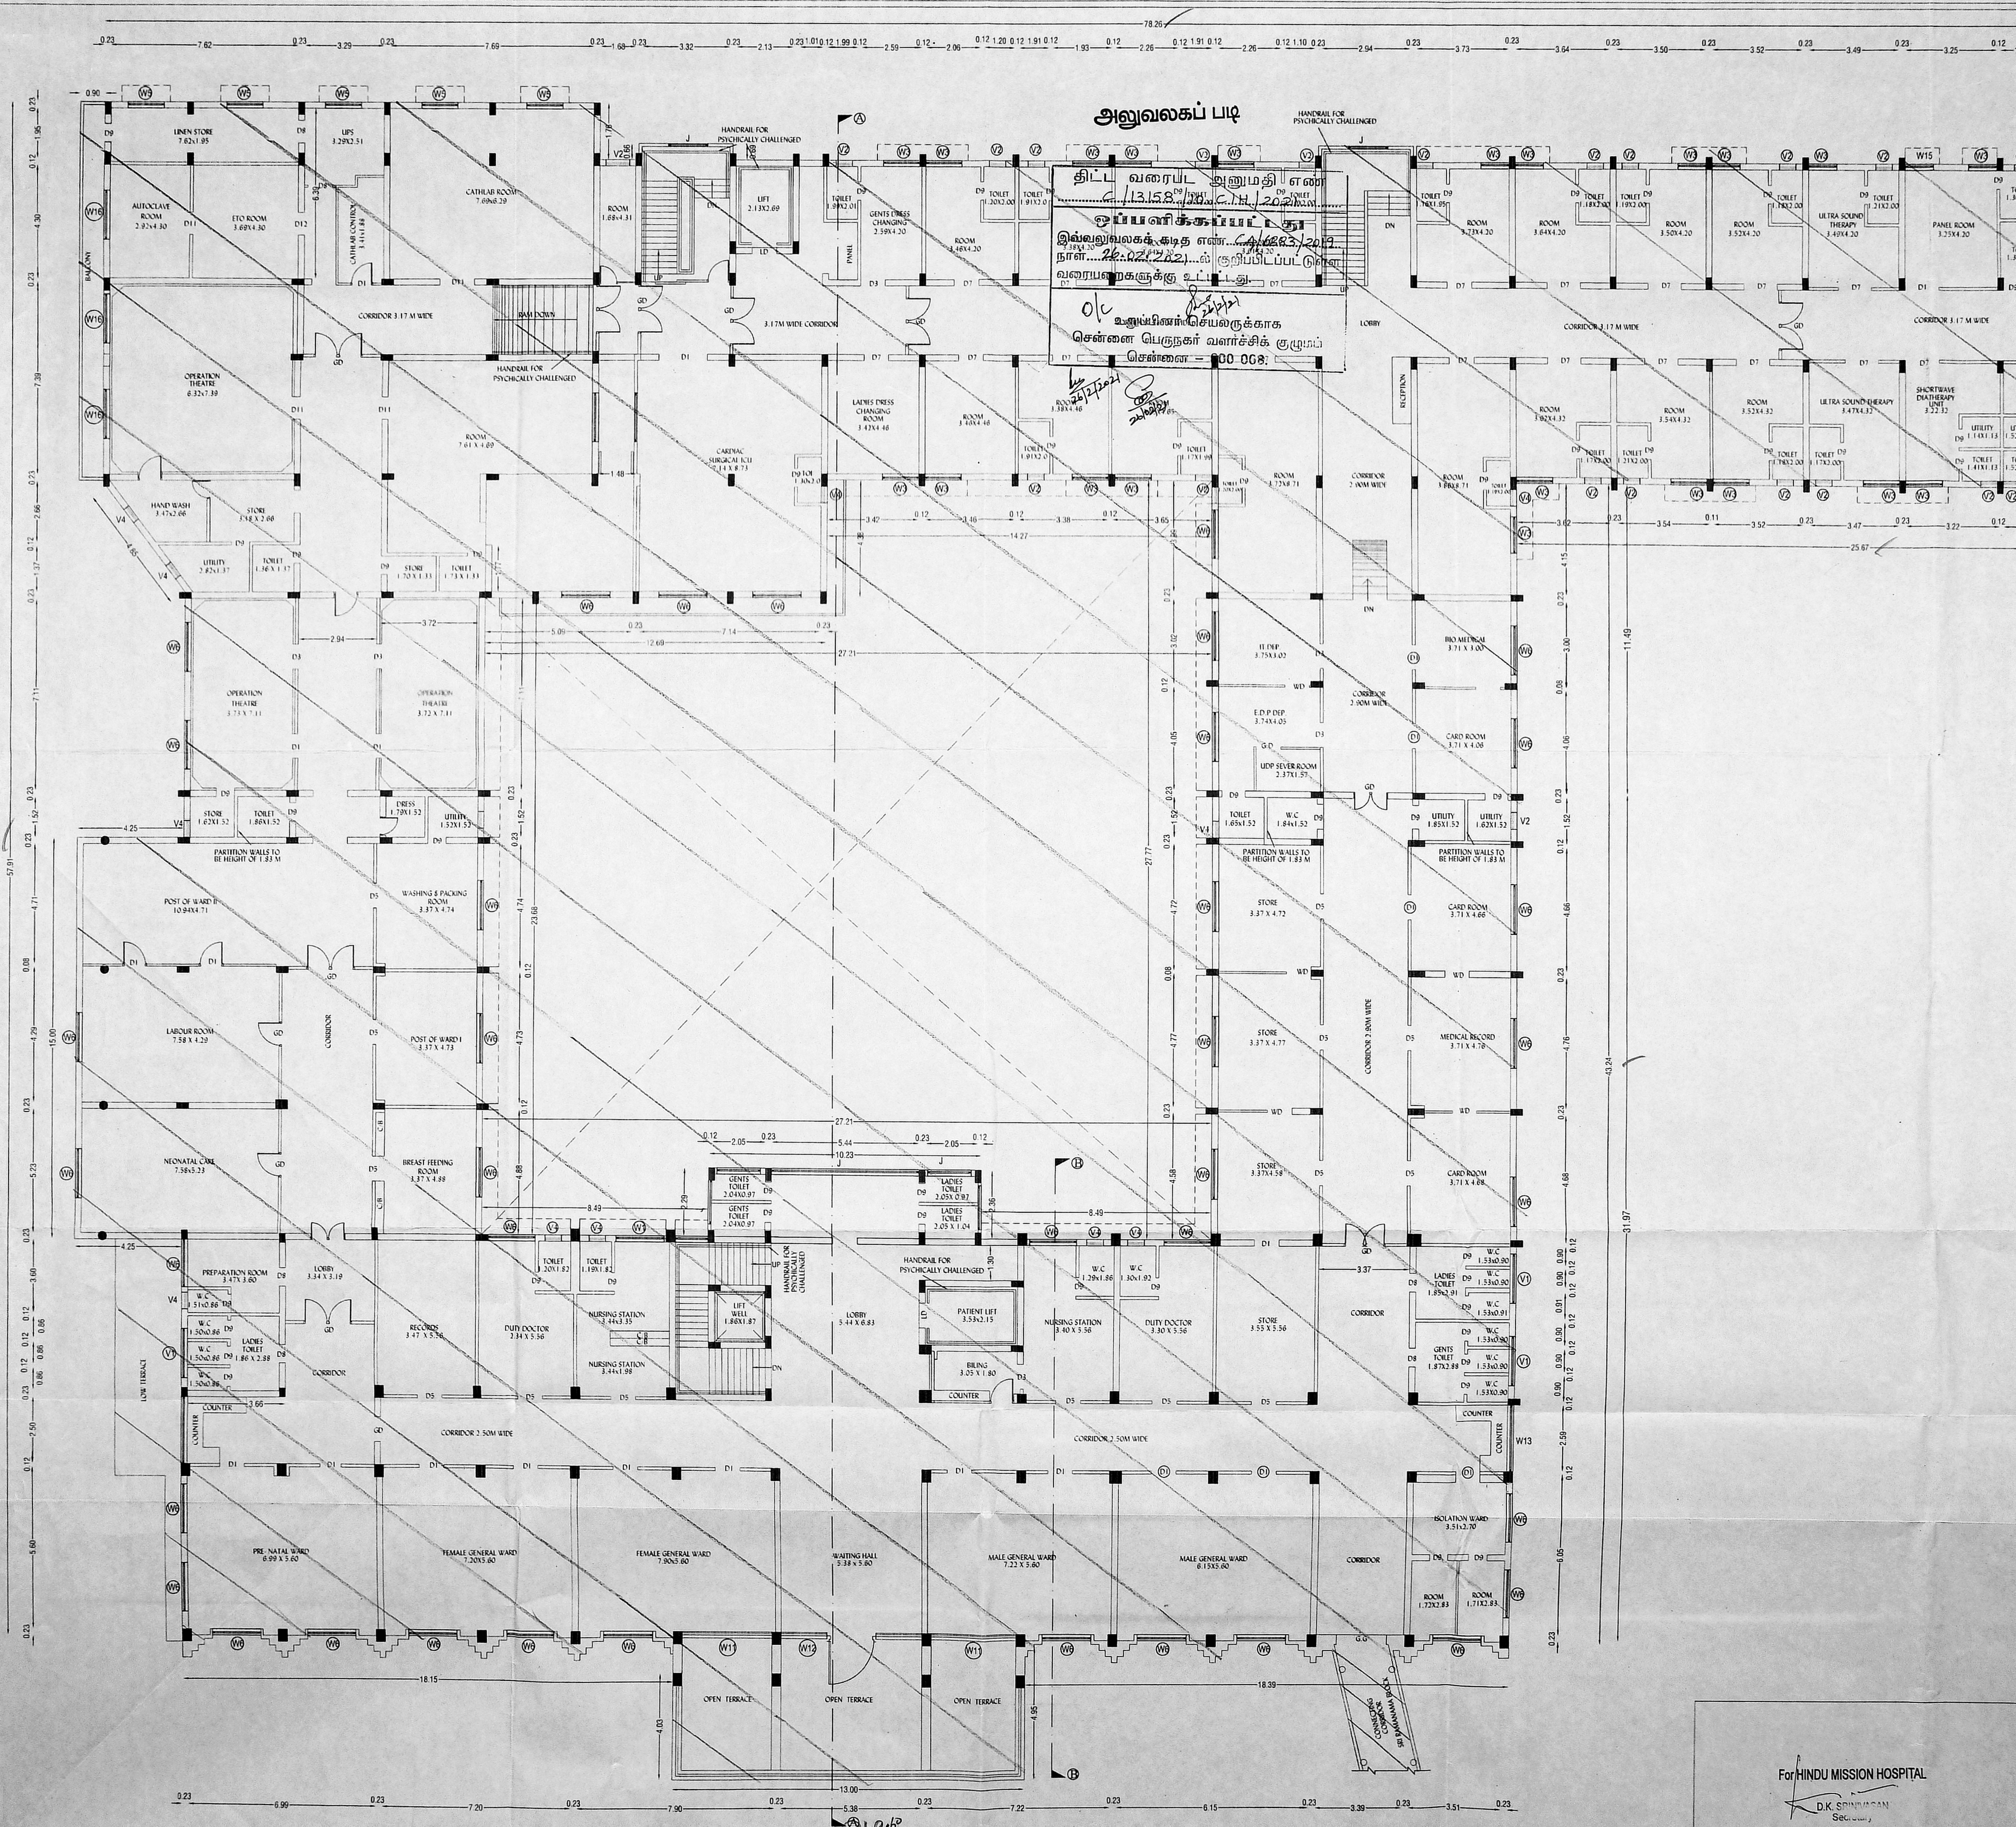


FIRST FLOOR PLAN MAIN BUILDING (BLOCK NO:1)

For HINDU MISSION HOSPITAL

R. GANESAN, B.Tech
REGISTERED ENGINEER
REG-RI/19/03/007
ROYAL PLANNERS
No. 628, Kamarajar Street,
West Tambaram, Chennai - 600 045.
Ph: 044 - 2226 4216

OWNER

LICENSED SURVEYOR

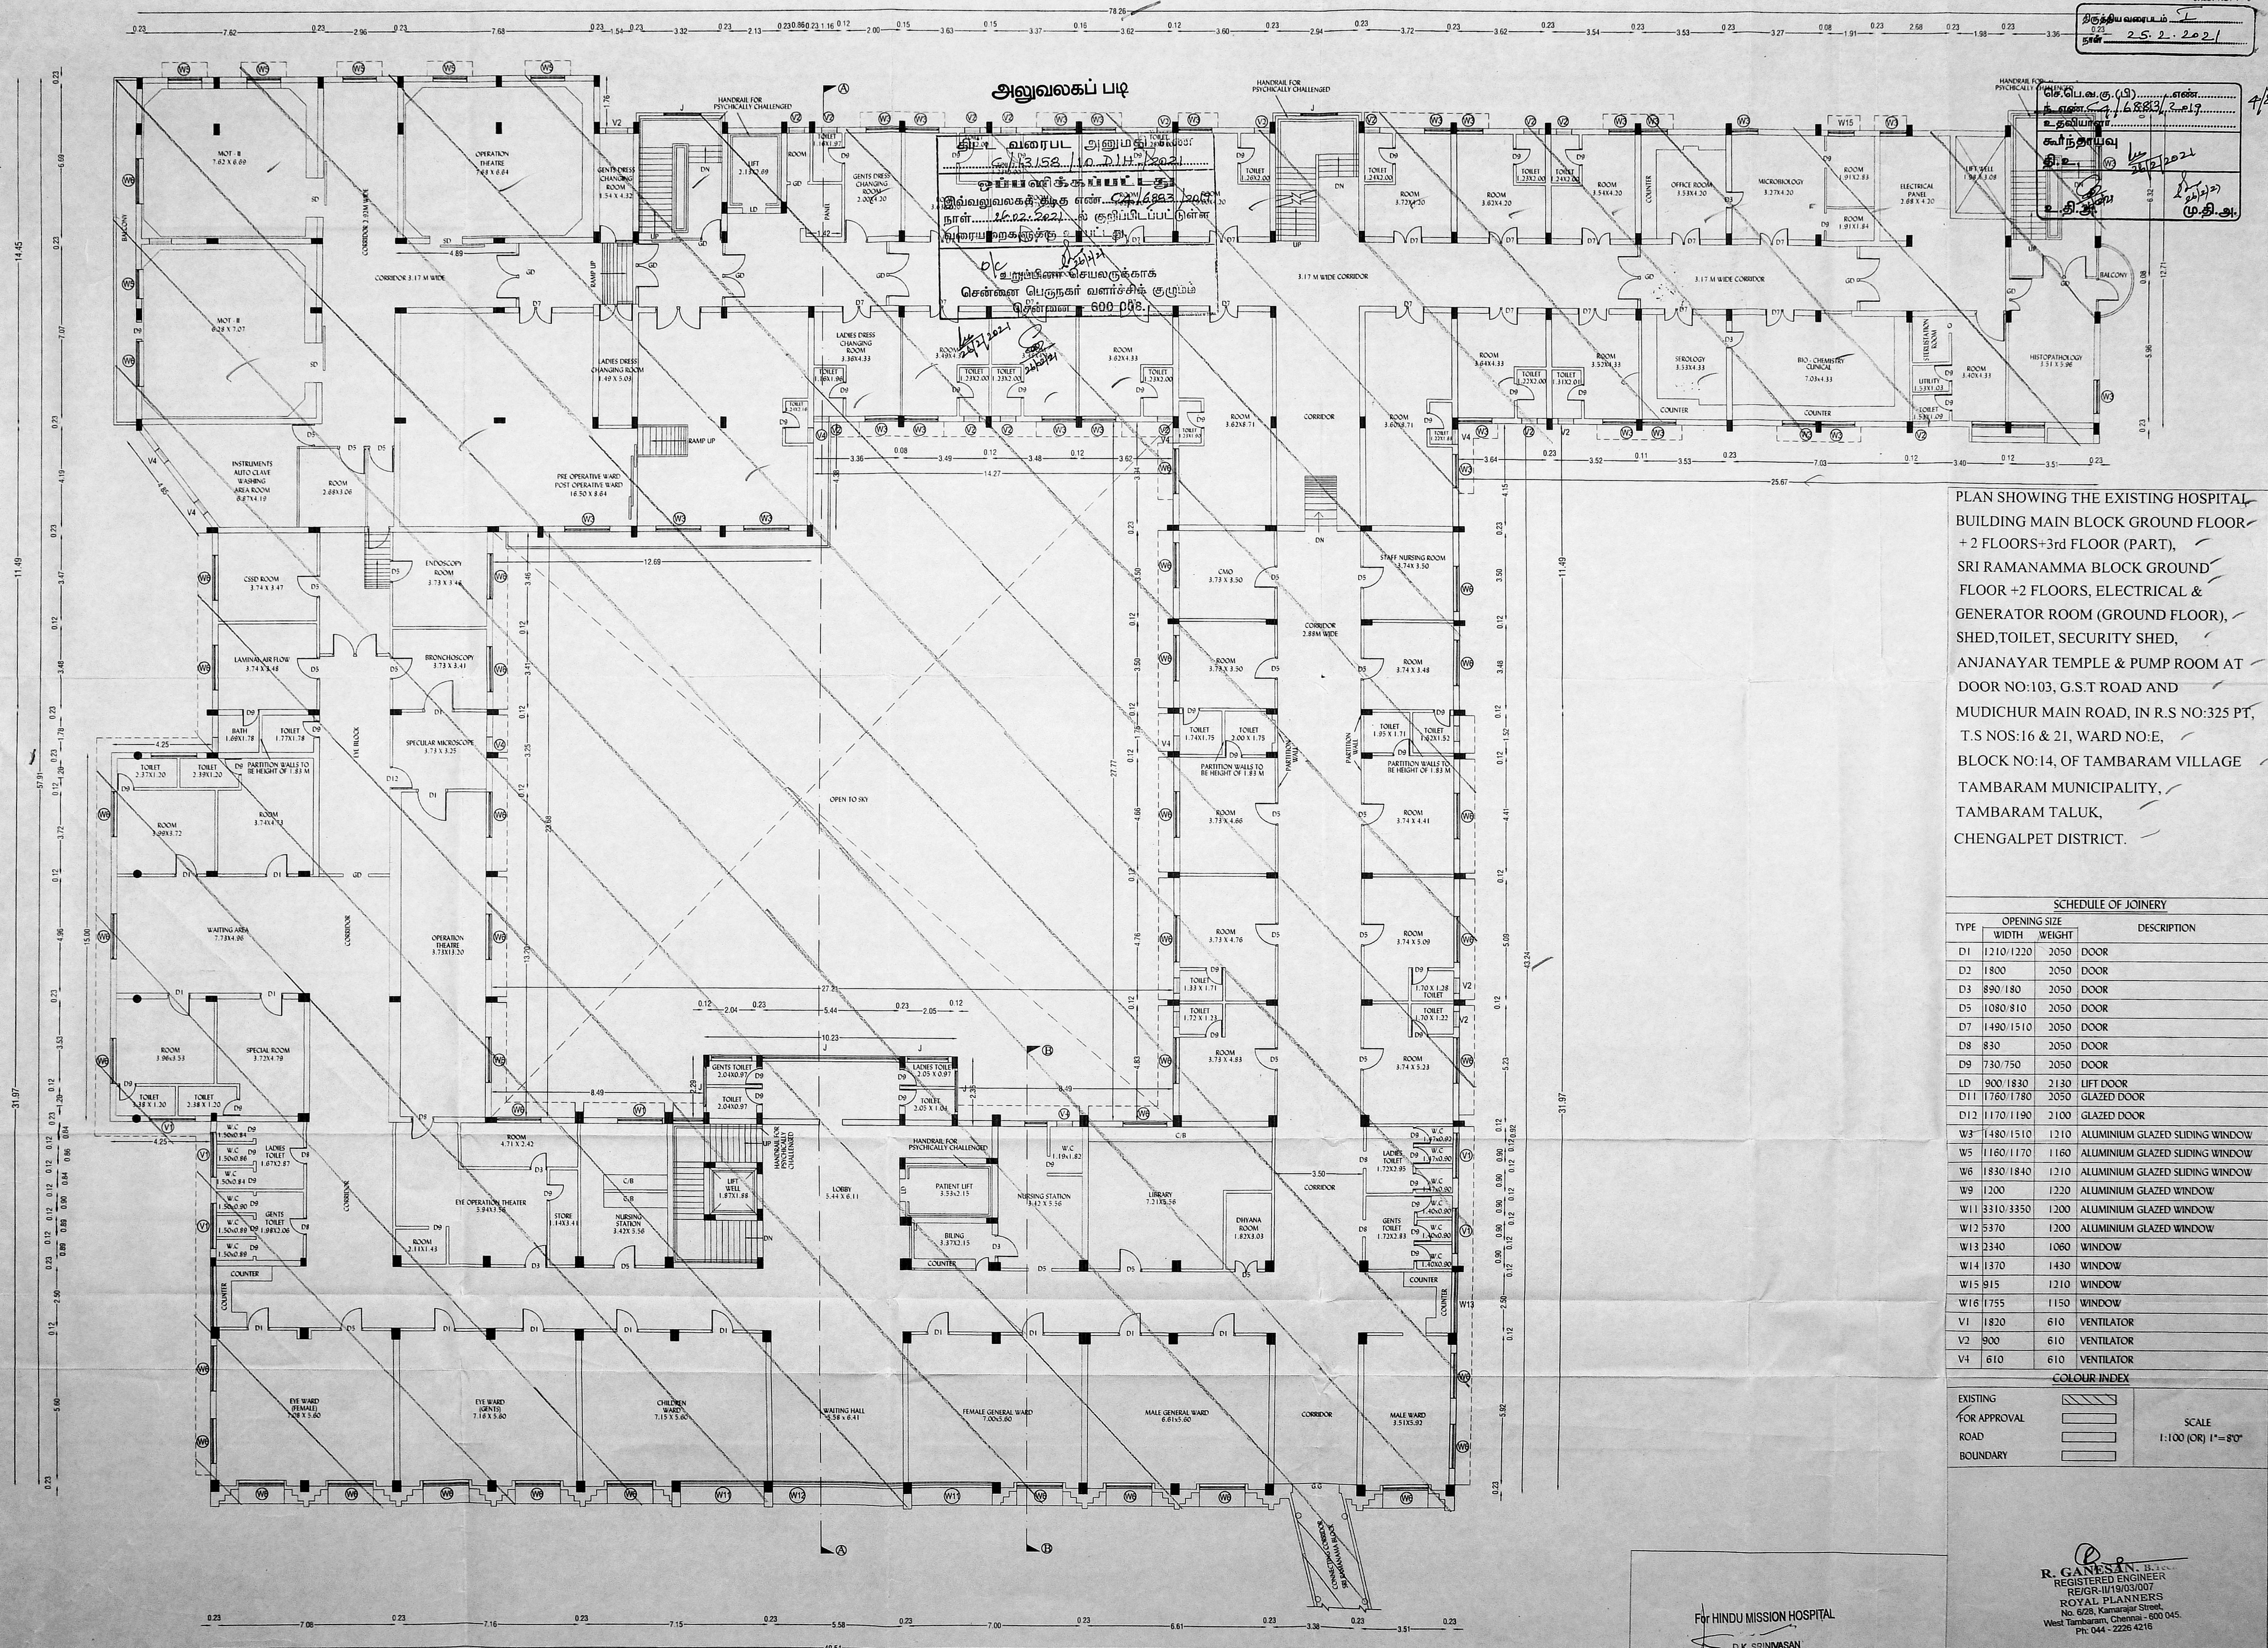

அலுவலகப் படி
 திரு. வரைபட அலுவலர்
 23.12.2021
 இவ்வலுவலகப் படிக்கு எண் 600-088
 நான் 25.2.2021 ல் குறிப்பிடப்பட்ட
 வாரியப் பறக்களுக்கு
 உறுதிப்படுத்தப்பட்டுள்ளது
 உறுதிப்படுத்தப்பட்டுள்ளது
 சென்னை பெருநகர் வளர்ச்சித் துறையும்
 சென்னை - 600 088.

செ.பெ.வ.கு.(பி).....எண்.....
 16883/2019
 உறுதியாளர்
 சரிநிறையவு
 25/2/2021
 முதி.அ.

PLAN SHOWING THE EXISTING HOSPITAL BUILDING MAIN BLOCK GROUND FLOOR + 2 FLOORS+3rd FLOOR (PART), SRI RAMANAMMA BLOCK GROUND FLOOR +2 FLOORS, ELECTRICAL & GENERATOR ROOM (GROUND FLOOR), SHED, TOILET, SECURITY SHED, ANJANAYAR TEMPLE & PUMP ROOM AT DOOR NO:103, G.S.T ROAD AND MUDICHUR MAIN ROAD, IN R.S NO:325 PT, T.S NOS:16 & 21, WARD NO:E, BLOCK NO:14, OF TAMBARAM VILLAGE TAMBARAM MUNICIPALITY, TAMBARAM TALUK, CHENGALPET DISTRICT.

SCHEDULE OF JOINERY

TYPE	OPENING SIZE		DESCRIPTION
	WIDTH	WEIGHT	
D1	1210/1220	2050	DOOR
D2	1800	2050	DOOR
D3	890/180	2050	DOOR
D5	1080/810	2050	DOOR
D7	1490/1510	2050	DOOR
D8	830	2050	DOOR
D9	730/750	2050	DOOR
LD	900/1830	2130	LIFT DOOR
D11	1760/1780	2050	GLAZED DOOR
D12	1170/1190	2100	GLAZED DOOR
W3	1480/1510	1210	ALUMINIUM GLAZED SLIDING WINDOW
W5	1160/1170	1160	ALUMINIUM GLAZED SLIDING WINDOW
W6	1830/1840	1210	ALUMINIUM GLAZED SLIDING WINDOW
W9	1200	1220	ALUMINIUM GLAZED WINDOW
W11	3310/3350	1200	ALUMINIUM GLAZED WINDOW
W12	5370	1200	ALUMINIUM GLAZED WINDOW
W13	2340	1080	WINDOW
W14	1370	1430	WINDOW
W15	915	1210	WINDOW
W16	1755	1150	WINDOW
V1	1820	610	VENTILATOR
V2	900	610	VENTILATOR
V4	610	610	VENTILATOR

COLOUR INDEX

EXISTING	[Pattern]
FOR APPROVAL	[Pattern]
ROAD	[Pattern]
BOUNDARY	[Pattern]

SCALE 1:100 (OR) 1"=80"

SECOND FLOOR PLAN (Sri Ramana Sivasailam Block - 1) MAIN BUILDING (BLOCK NO:1)

For HINDU MISSION HOSPITAL
 D.K. SRINIVASAN
 Secretary

R. GANESAN, B.E.
 REGISTERED ENGINEER
 REIGR-11/19/03/007
 ROYAL PLANNERS
 No. 62B, Kamarajar Street,
 West Tambaram, Chennai - 600 045.
 Ph. 044 - 2226 4216

OWNER




LICENSED SURVEYOR

திருத்திய வரைபடம்
நாள் - 25.2.2021

அலுவலகப் படி

திட்ட வரைபட அனுபதி எண்
13158, 10.5.11.202
இவ்வலுவலகக் கட்டிட எண்
நாள் 25.2.2021 ல் குறிப்பிடப்பட்டுள்ள
வரையறைகளுக்கு உட்பட்டது.
உறுப்பினர் செயலாக்காக
சென்னை பெருநகர் வளர்ச்சிக் குழுமம்
சென்னை - 600 008.

செய்தியை உடனடி
நாள் 16.08.21, 2021
உறுப்பினர்
கார்ட்டாய்வு
திட்ட
2.11.21
மு.தி.அ.

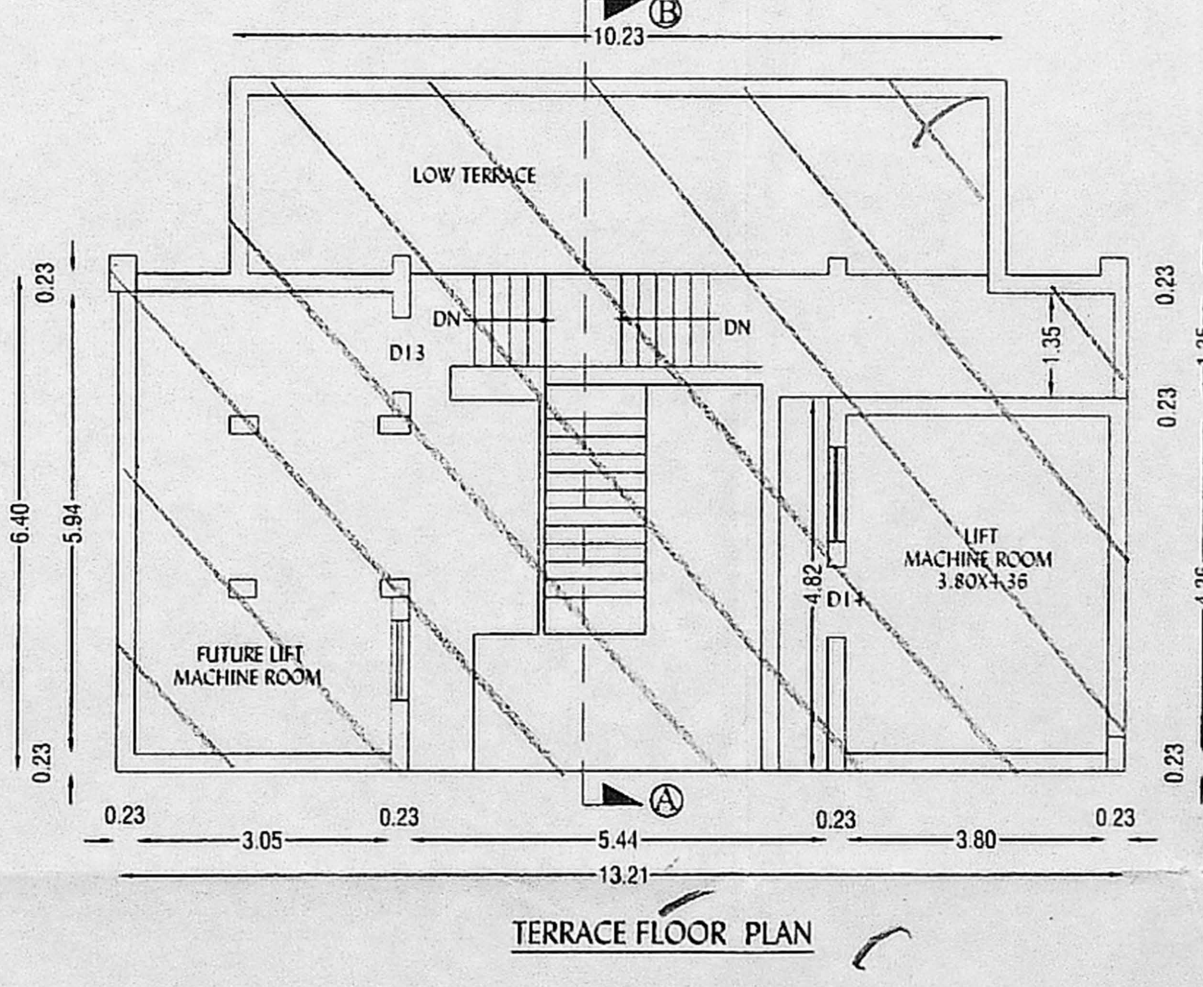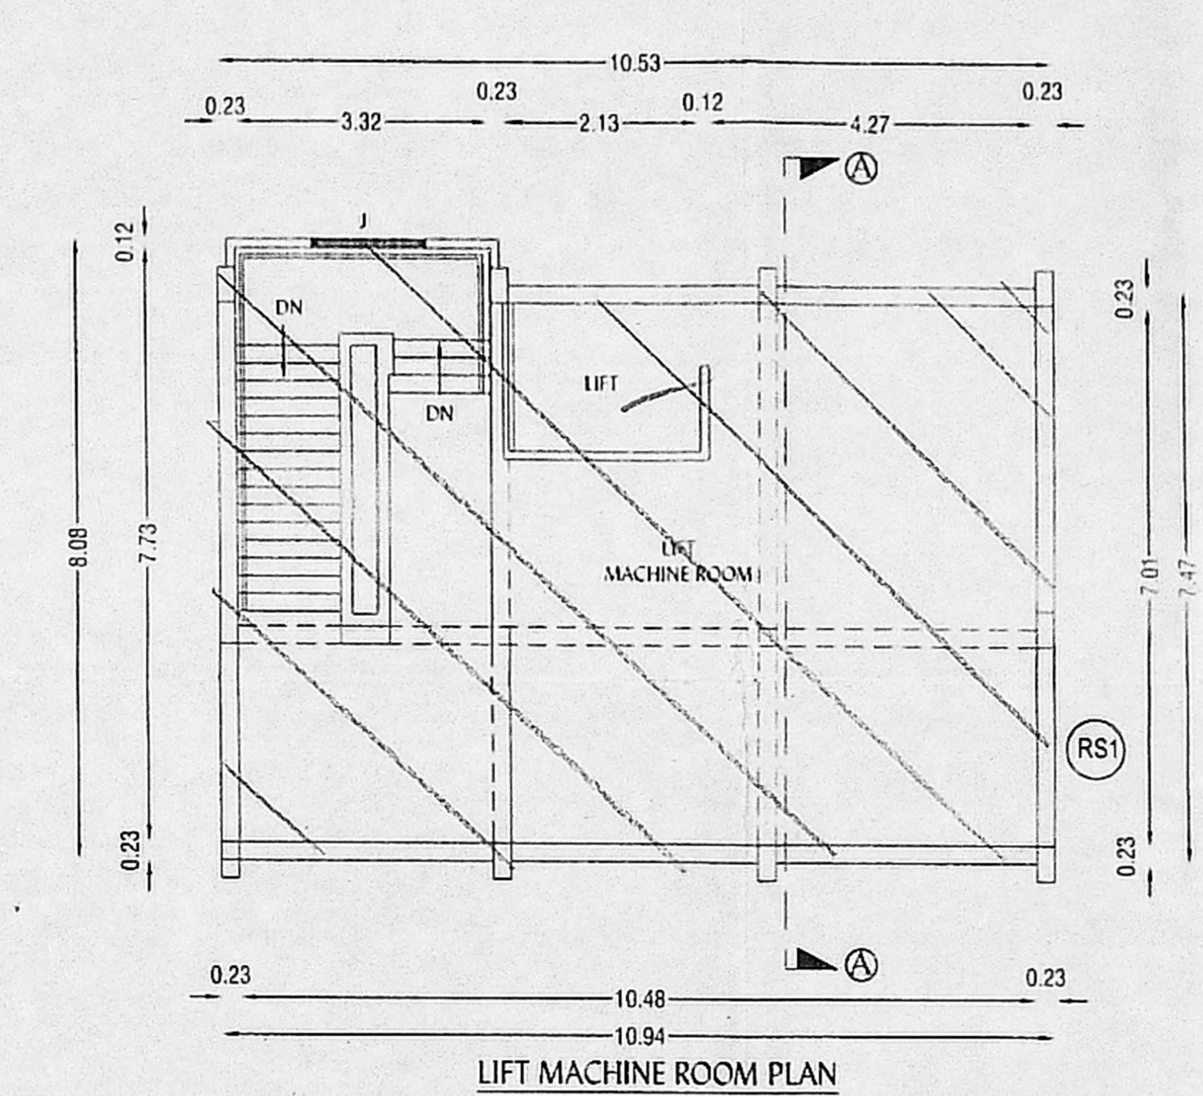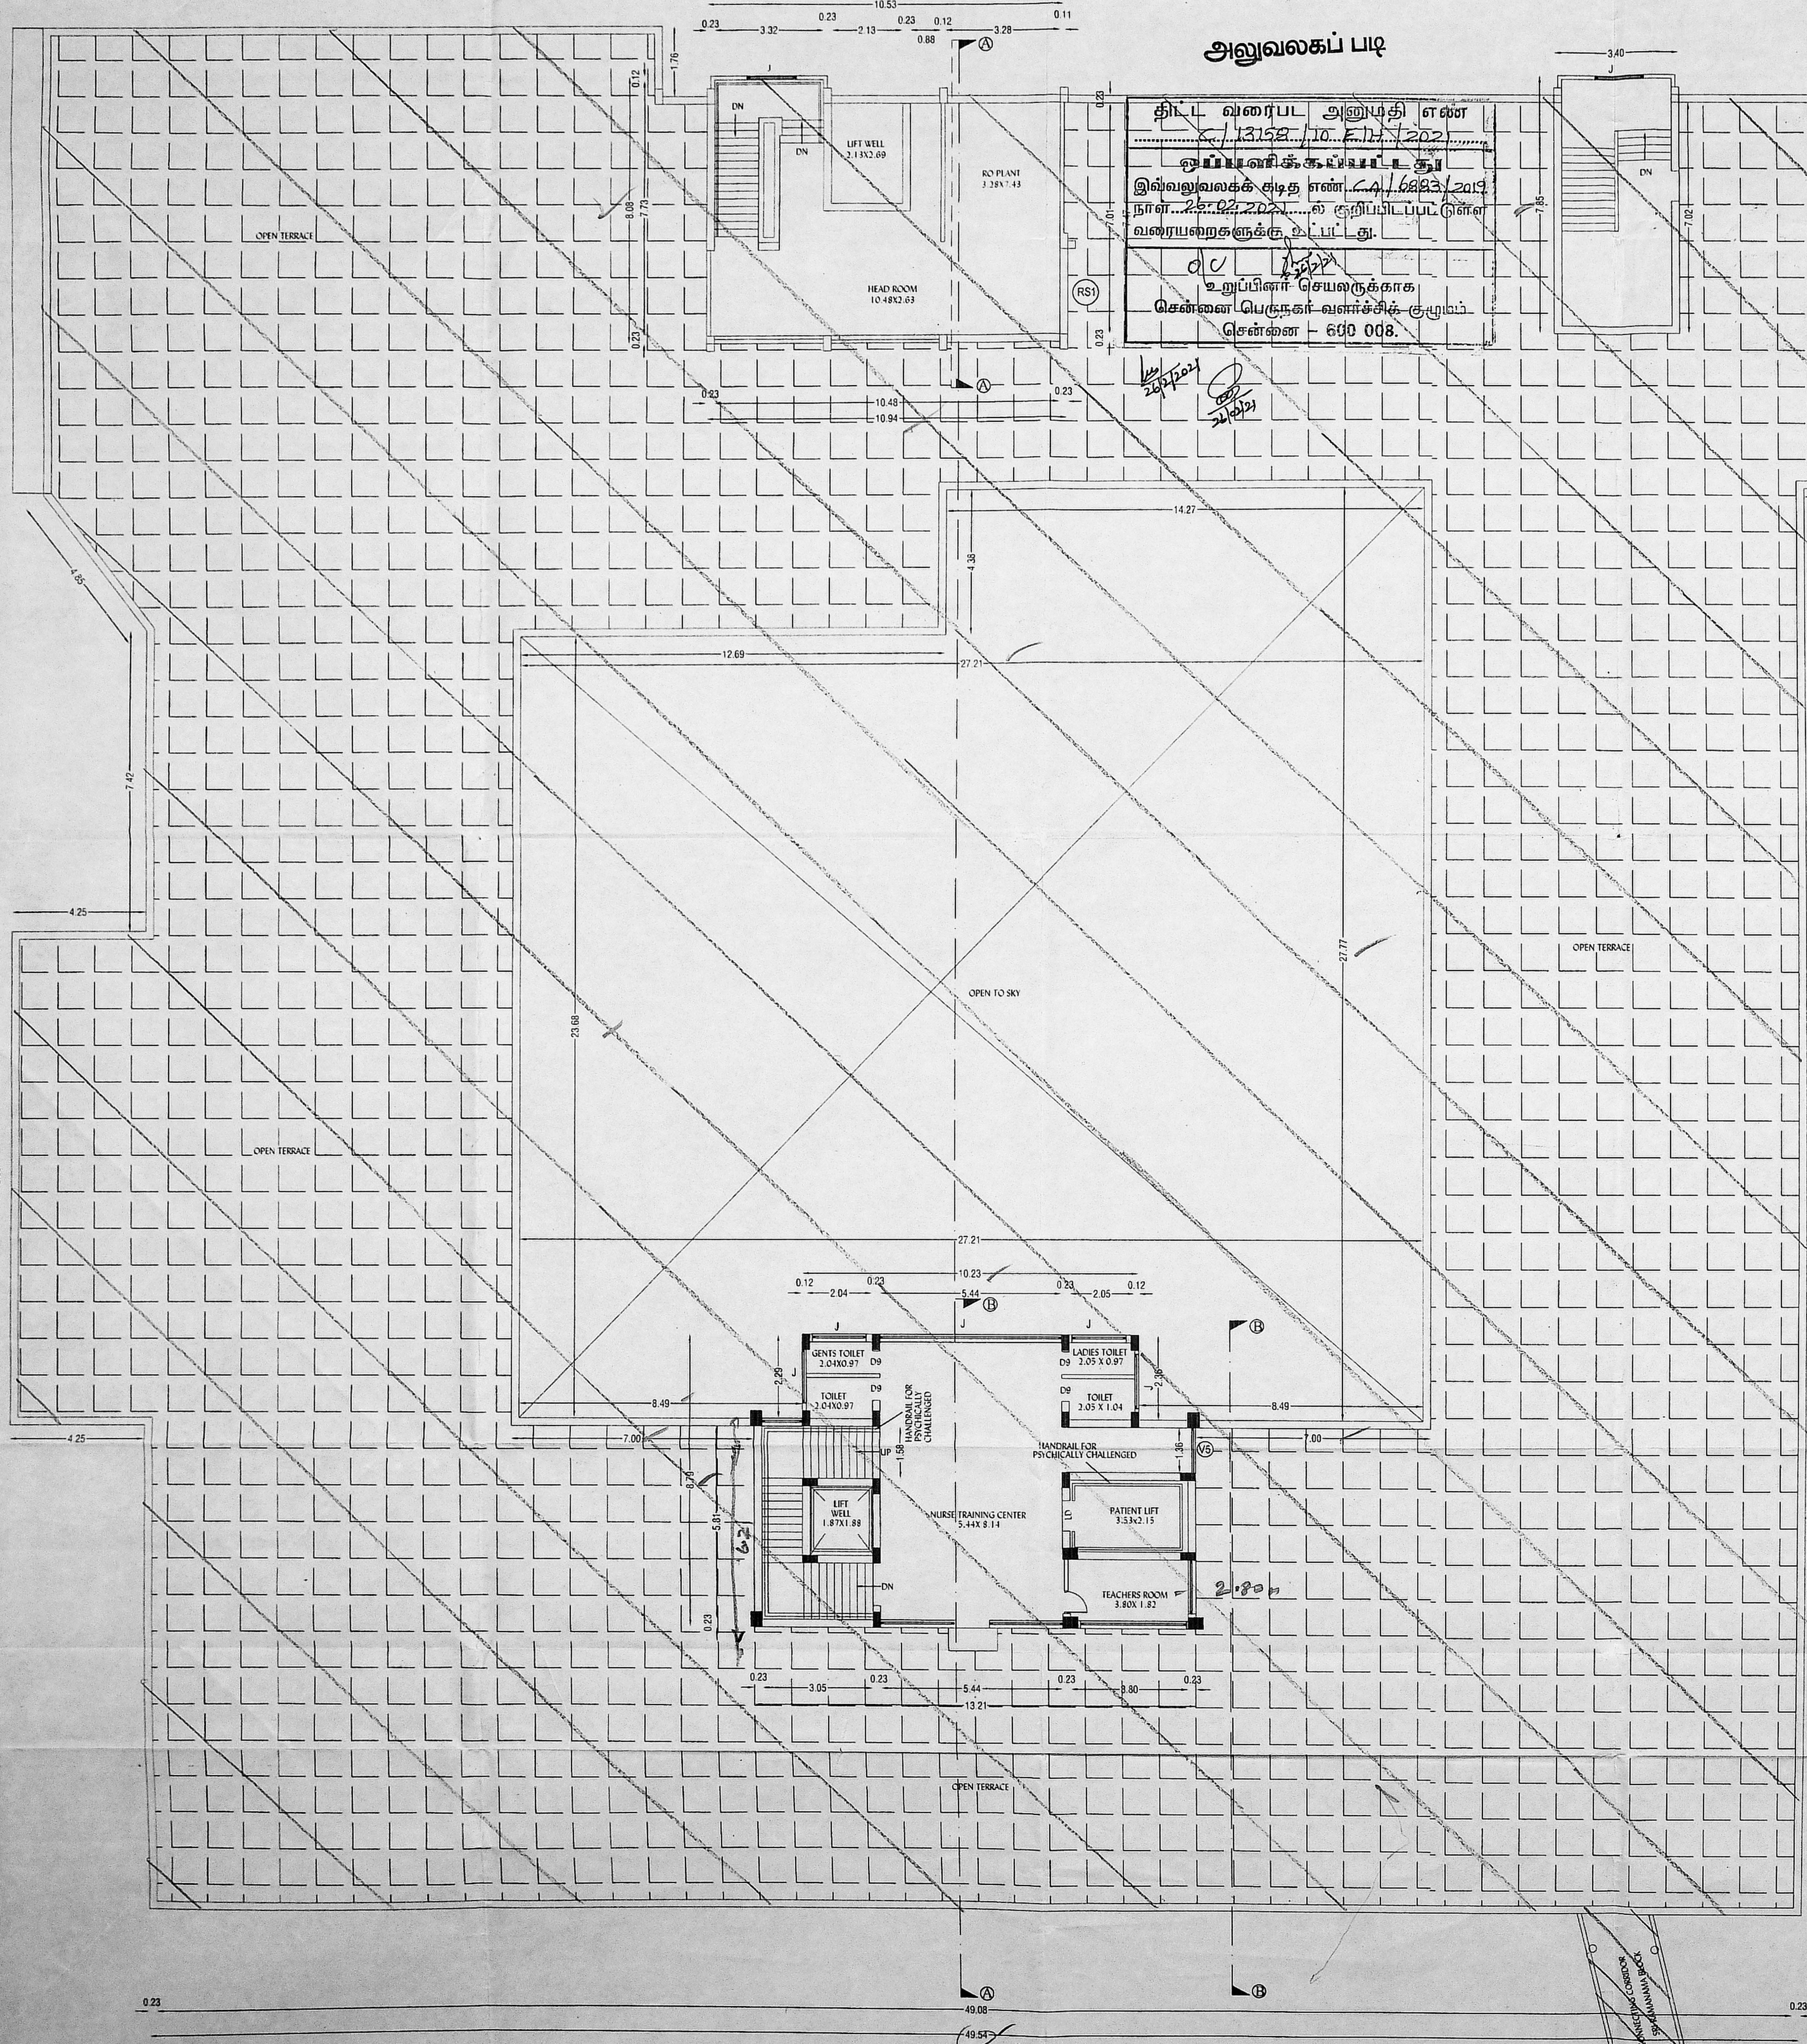

PLAN SHOWING THE EXISTING HOSPITAL BUILDING MAIN BLOCK GROUND FLOOR + 2 FLOORS + 3rd FLOOR (PART), SRI RAMANAMMA BLOCK GROUND FLOOR + 2 FLOORS, ELECTRICAL & GENERATOR ROOM (GROUND FLOOR), SHED, TOILET, SECURITY SHED, ANJANAYAR TEMPLE & PUMP ROOM AT DOOR NO:103, G.S.T ROAD AND MUDICHUR MAIN ROAD, IN R.S NO:325 PT, T.S NOS:16 & 21, WARD NO:E, BLOCK NO:14, OF TAMBARAM VILLAGE TAMBARAM MUNICIPALITY, TAMBARAM TALUK, CHENGALPET DISTRICT.

SCHEDULE OF JOINERY

TYPE	OPENING SIZE	WEIGHT	DESCRIPTION
D1	1210 / 1220	2050	DOOR
D2	1800	2050	DOOR
D3	890 / 180	2050	DOOR
D5	1080 / 810	2050	DOOR
D7	1490 / 1510	2050	DOOR
D8	830	2050	DOOR
D9	730 / 750	2050	DOOR
LD	900 / 1830	2130	LIFT DOOR
D11	1760 / 1780	2050	GLAZED DOOR
D12	1170 / 1190	2100	GLAZED DOOR
W3	1480 / 1510	1210	ALUMINIUM GLAZED SLIDING WINDOW
W5	1160 / 1170	1160	ALUMINIUM GLAZED SLIDING WINDOW
W6	1830 / 1840	1210	ALUMINIUM GLAZED SLIDING WINDOW
W9	1200	1220	ALUMINIUM GLAZED WINDOW
W11	3310 / 3350	1200	ALUMINIUM GLAZED WINDOW
W12	5370	1200	ALUMINIUM GLAZED WINDOW
W13	2340	1060	WINDOW
W14	1370	1430	WINDOW
W15	915	1210	WINDOW
W16	1755	1150	WINDOW
V1	1820	610	VENTILATOR
V2	900	610	VENTILATOR
V4	610	610	VENTILATOR

COLOUR INDEX

EXISTING	[Pattern]	SCALE 1:100 (OR) 1"=80"
FOR APPROVAL	[Pattern]	
ROAD	[Pattern]	
BOUNDARY	[Pattern]	







THIRD FLOOR PLAN PART
MAIN BUILDING (BLOCK NO:1)

For HINDU MISSION HOSPITAL
D.K. SRINIVASAN
Secretary

R. GANESAN, B.Tech
REGISTERED ENGINEER
RE/GR-11/19/03/007
ROYAL PLANNERS
No. 6/25, Kamarajar Street,
West Tambaram, Chennai - 600 045.
Ph: 044 - 2226 4216

OWNER

LICENSED SURVEYOR

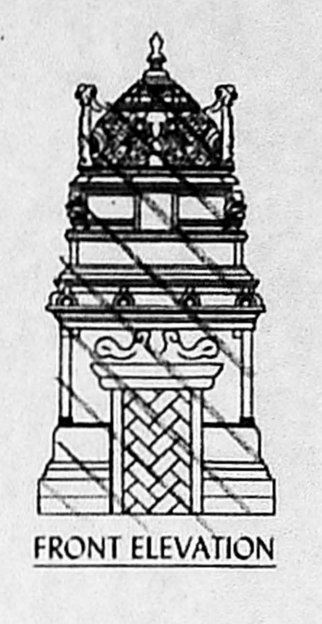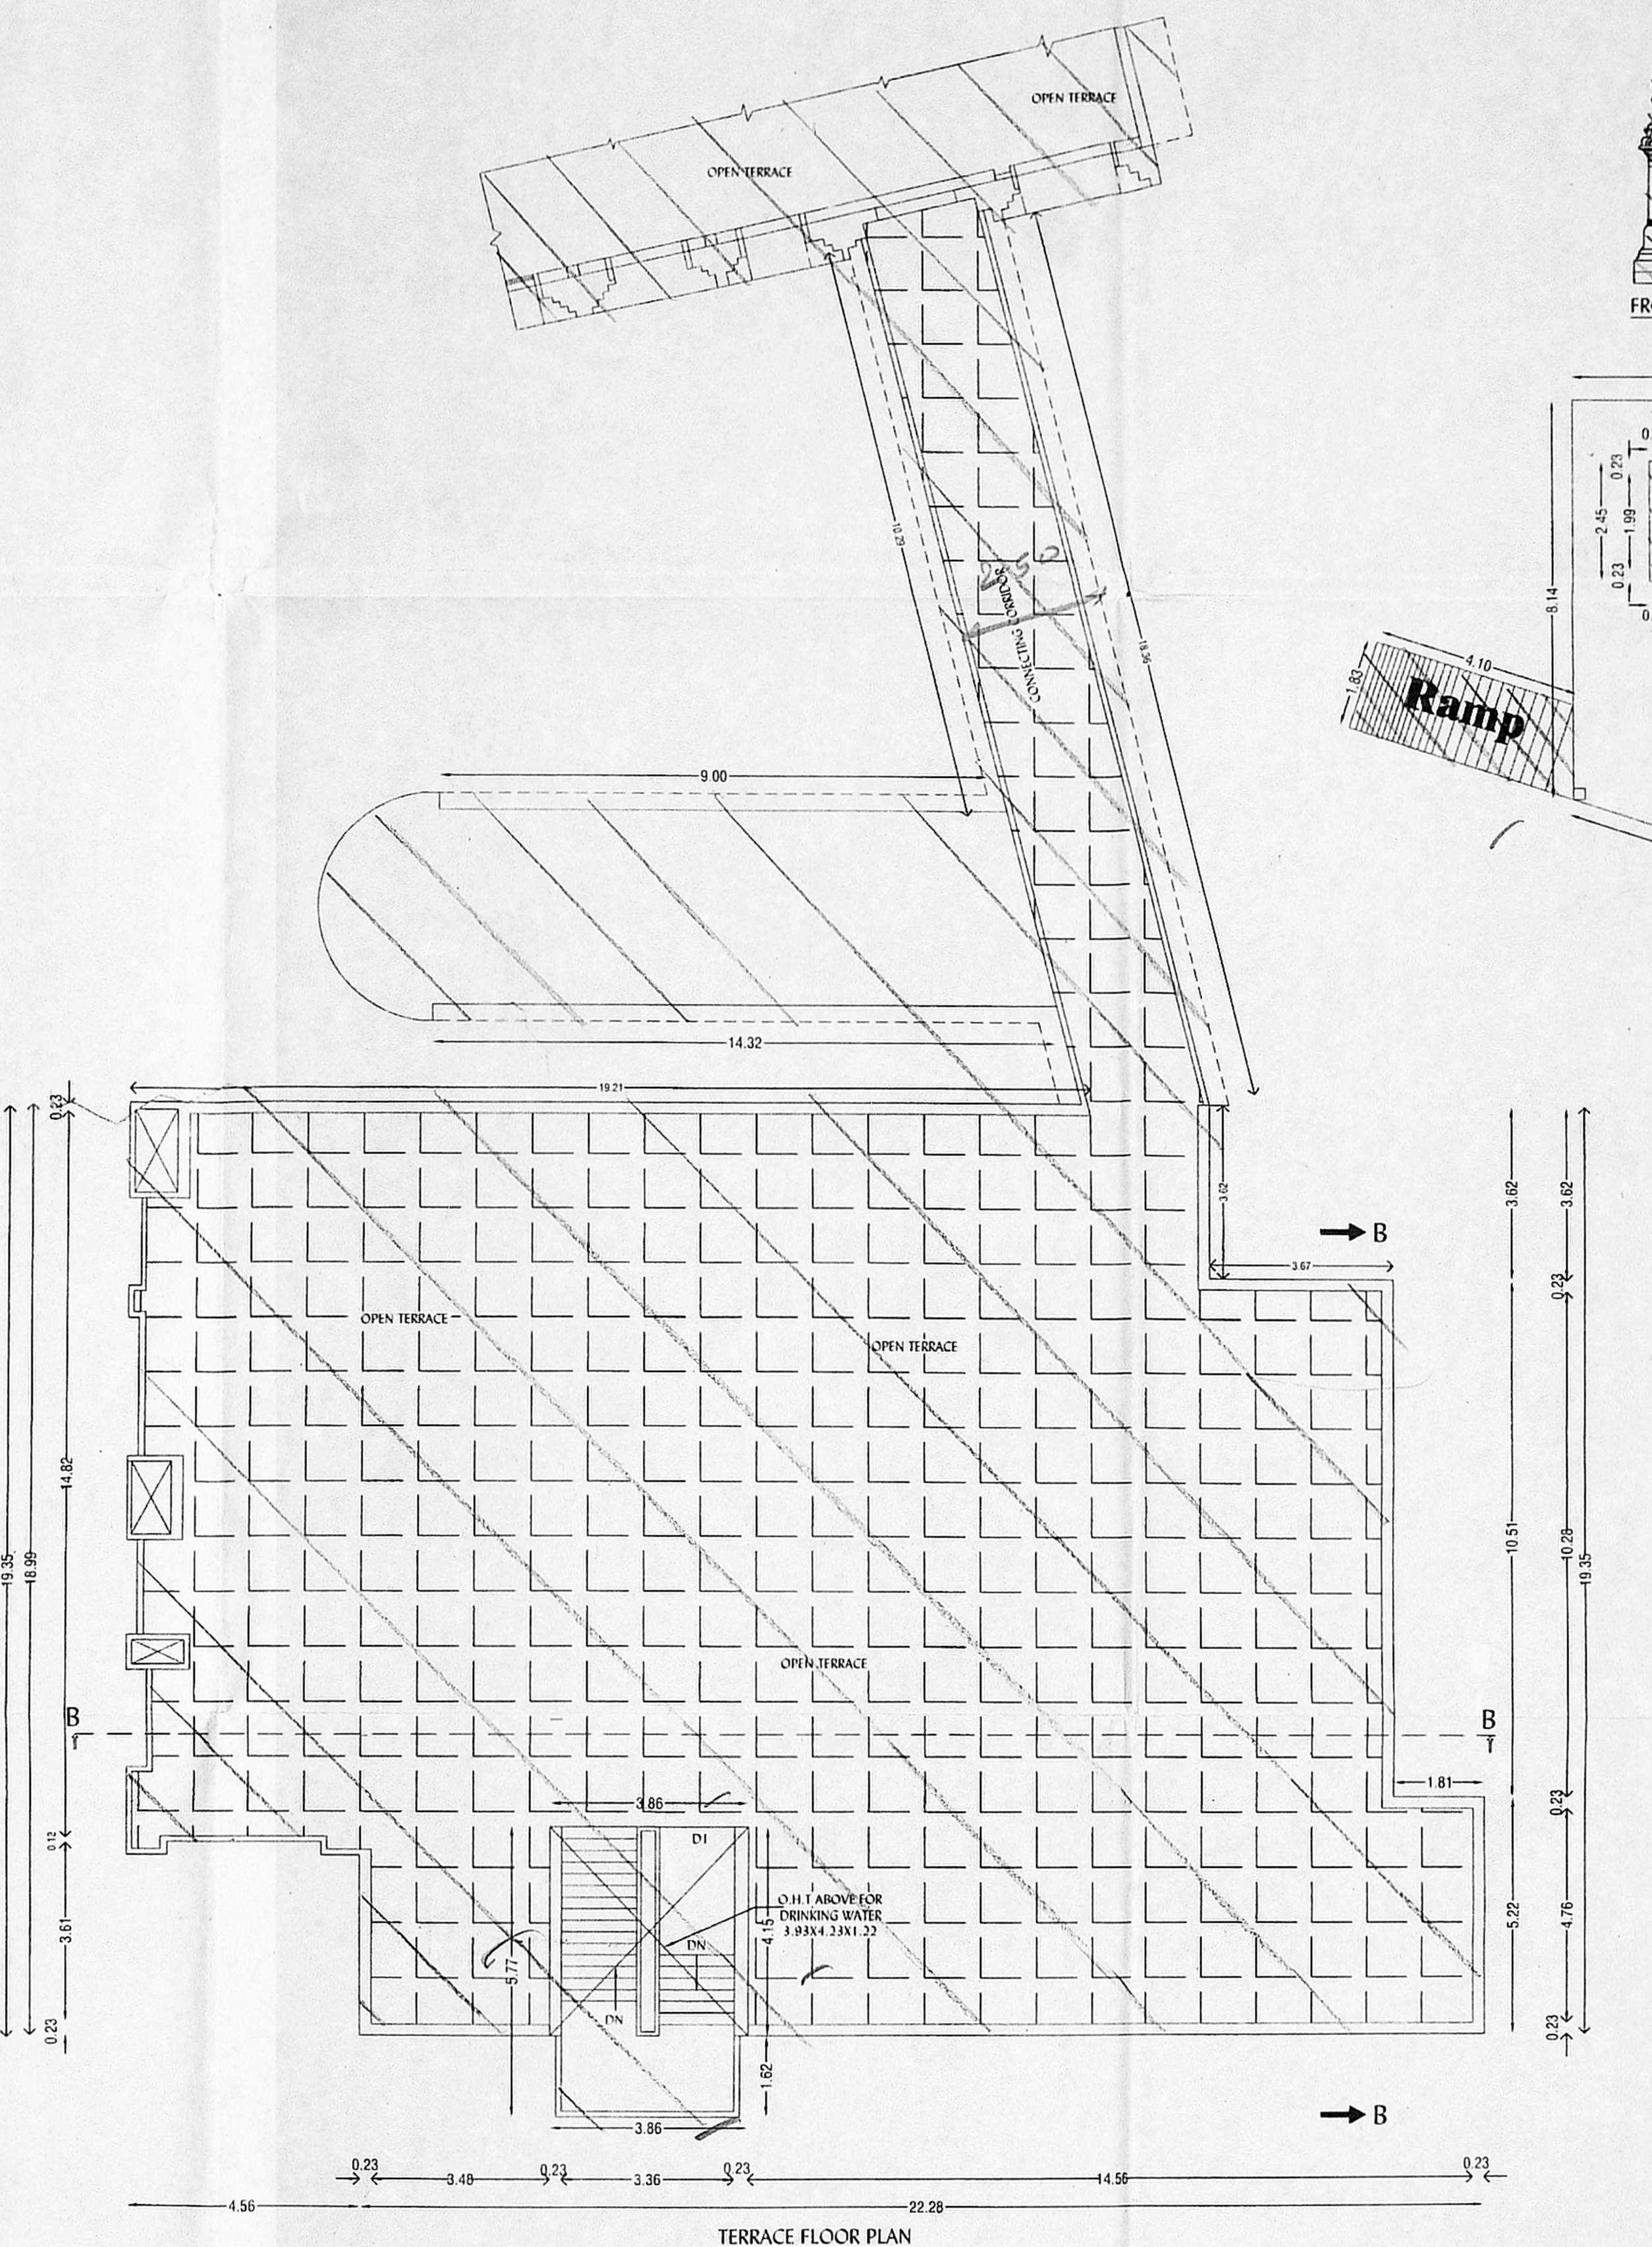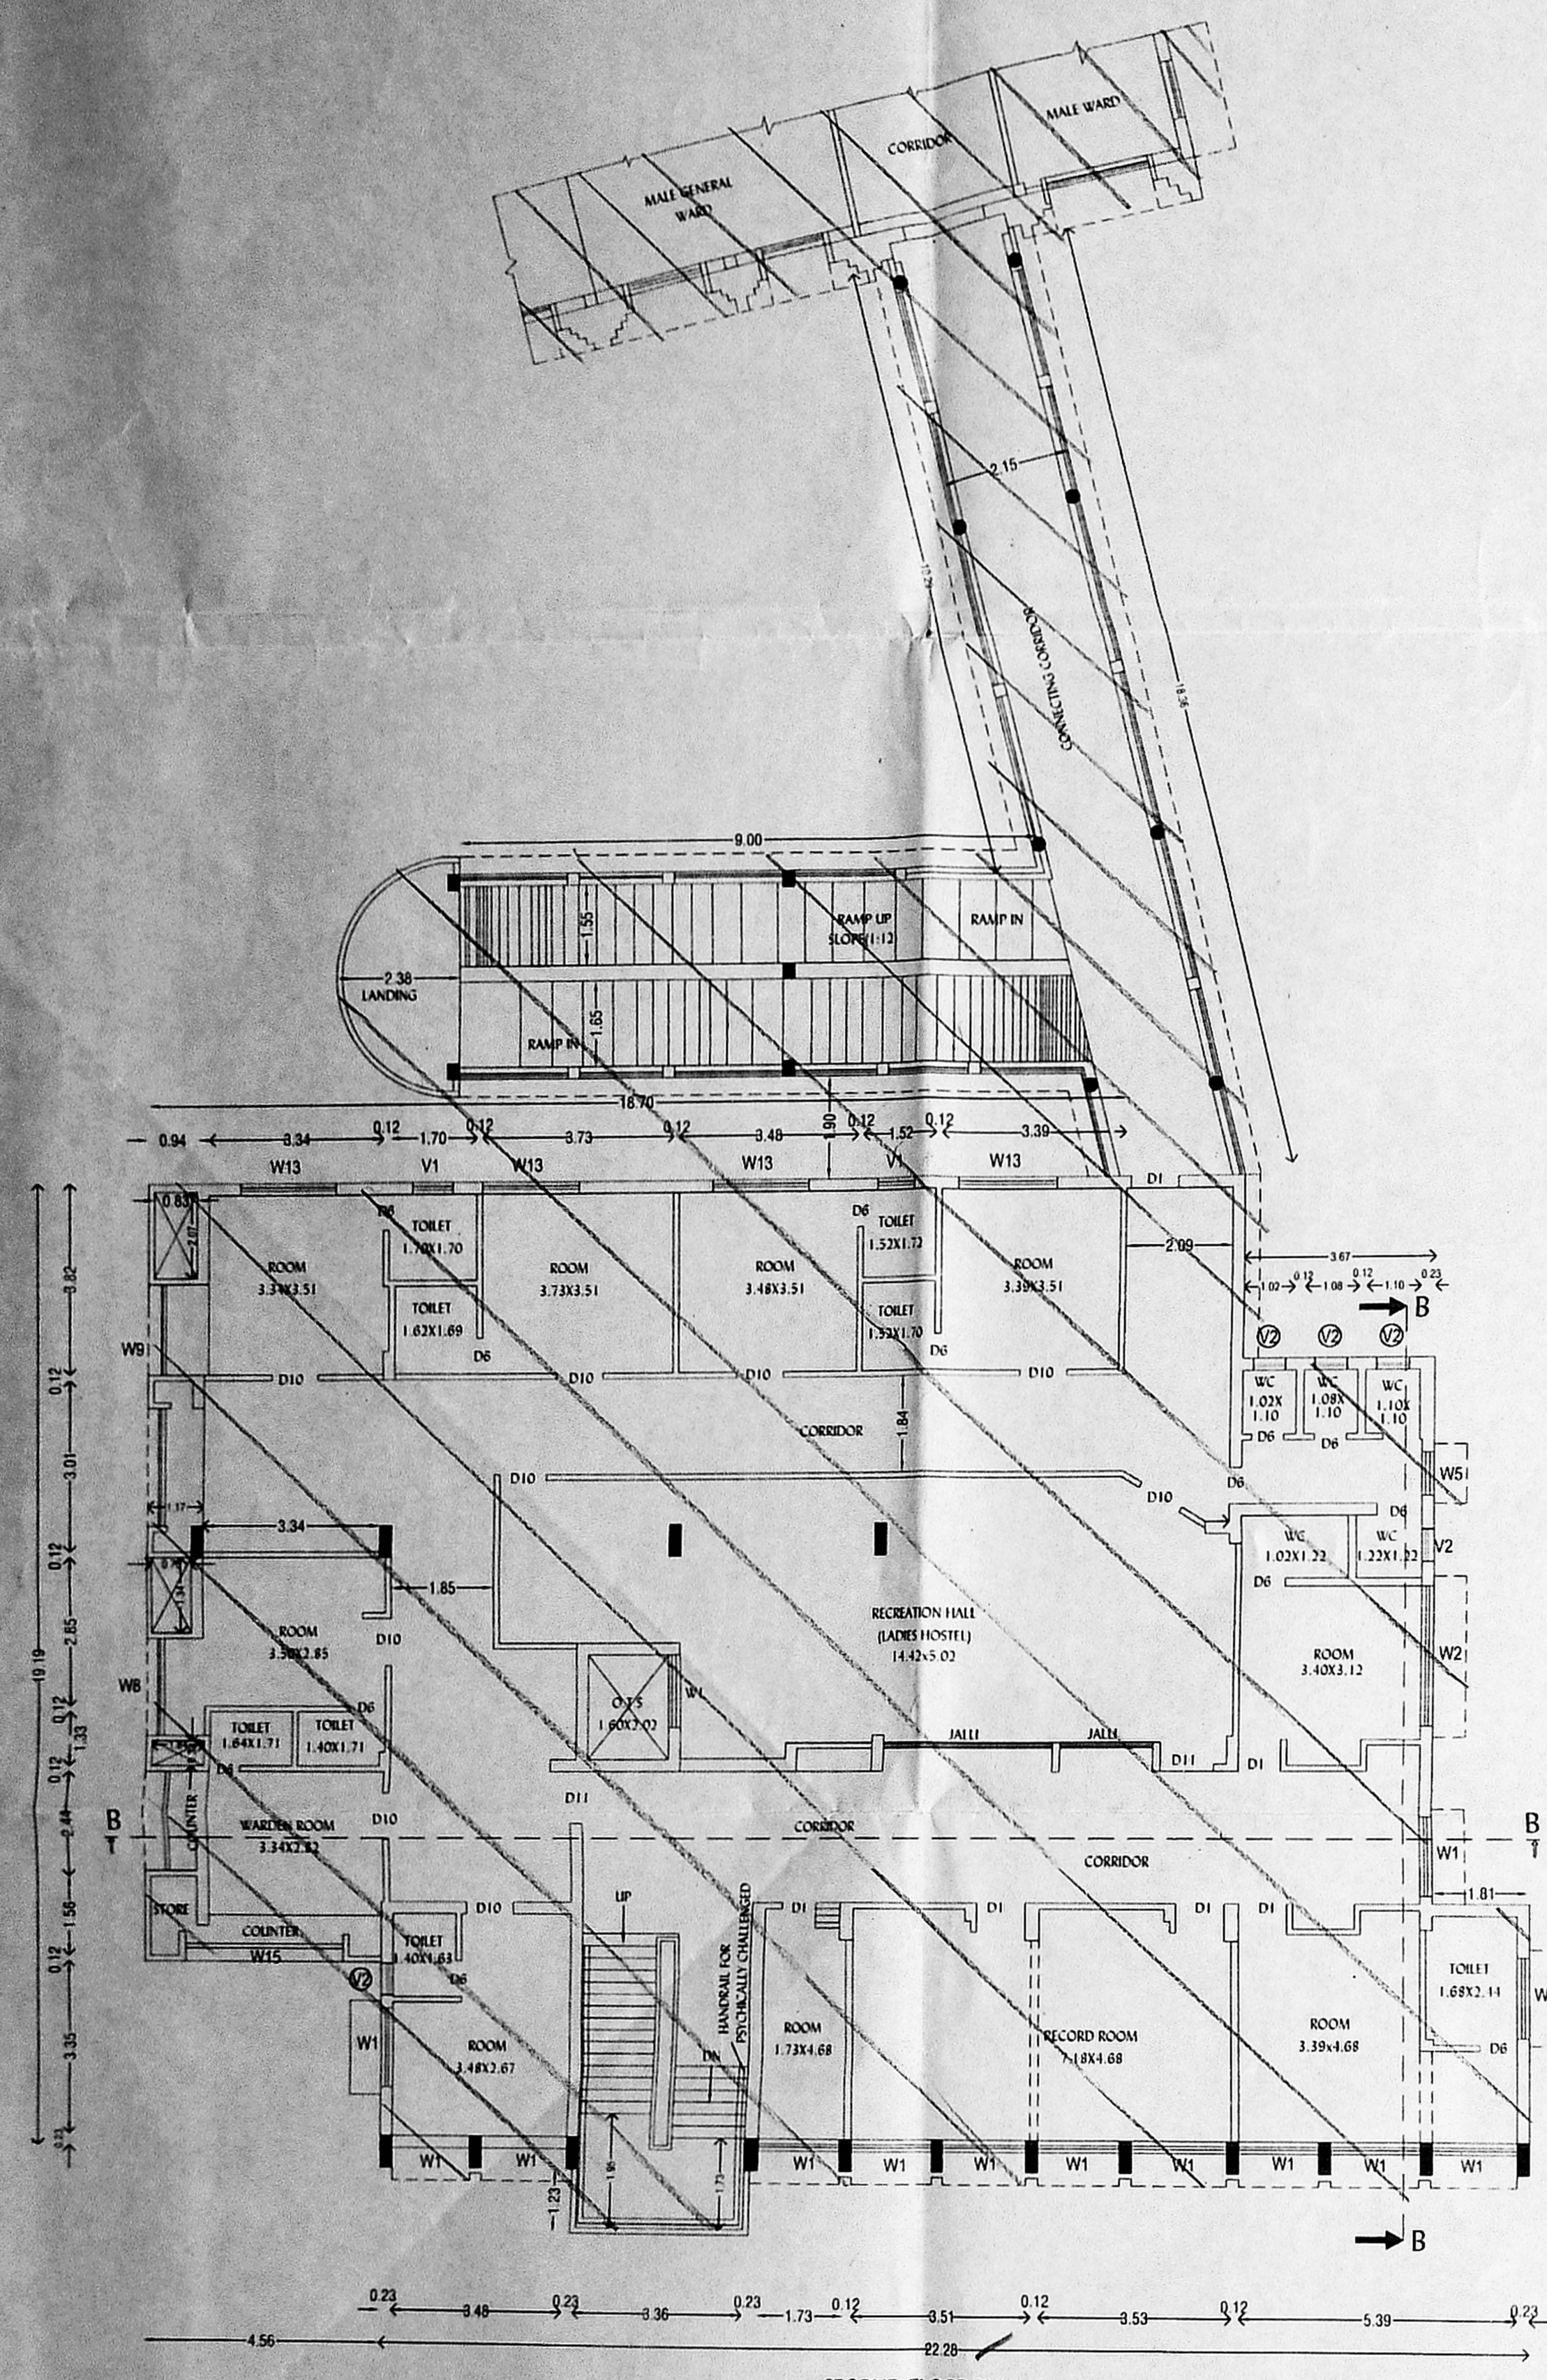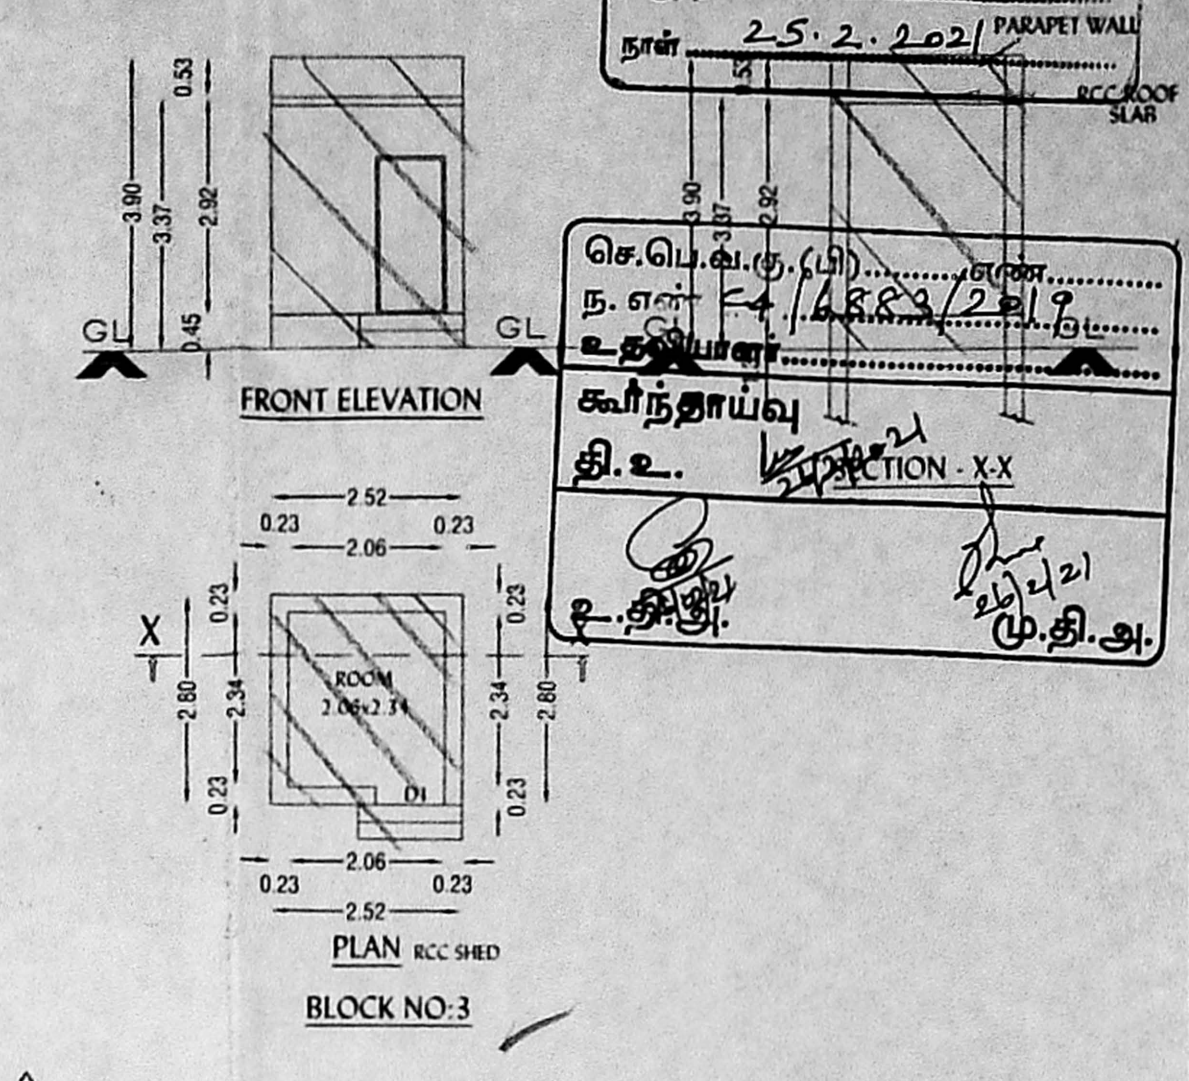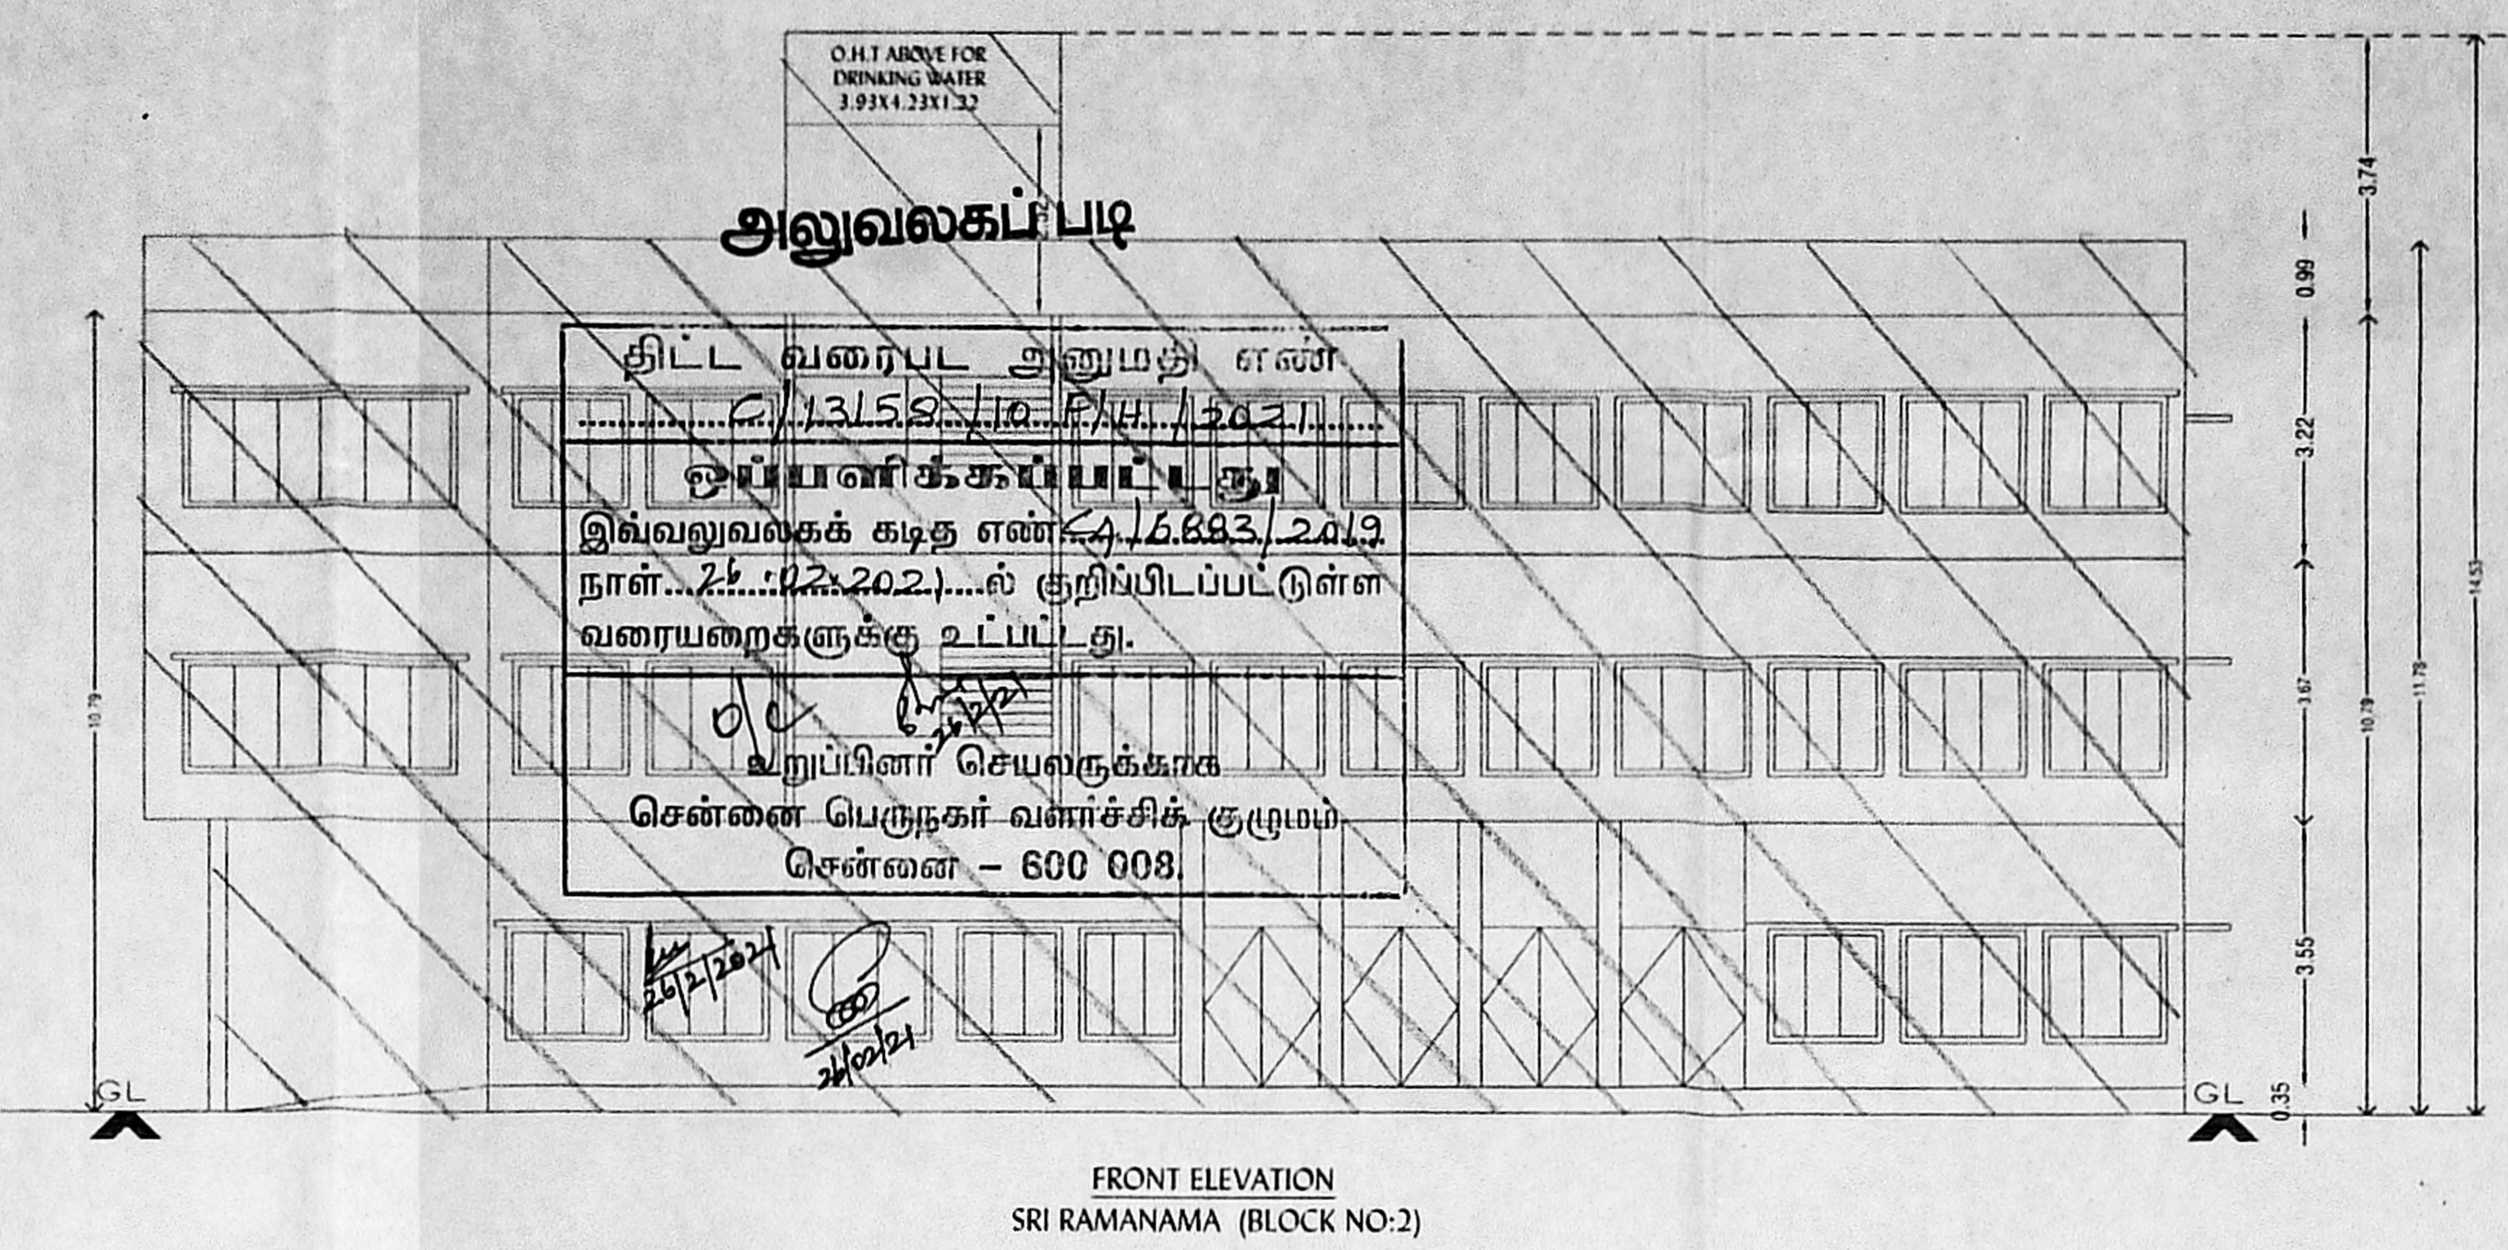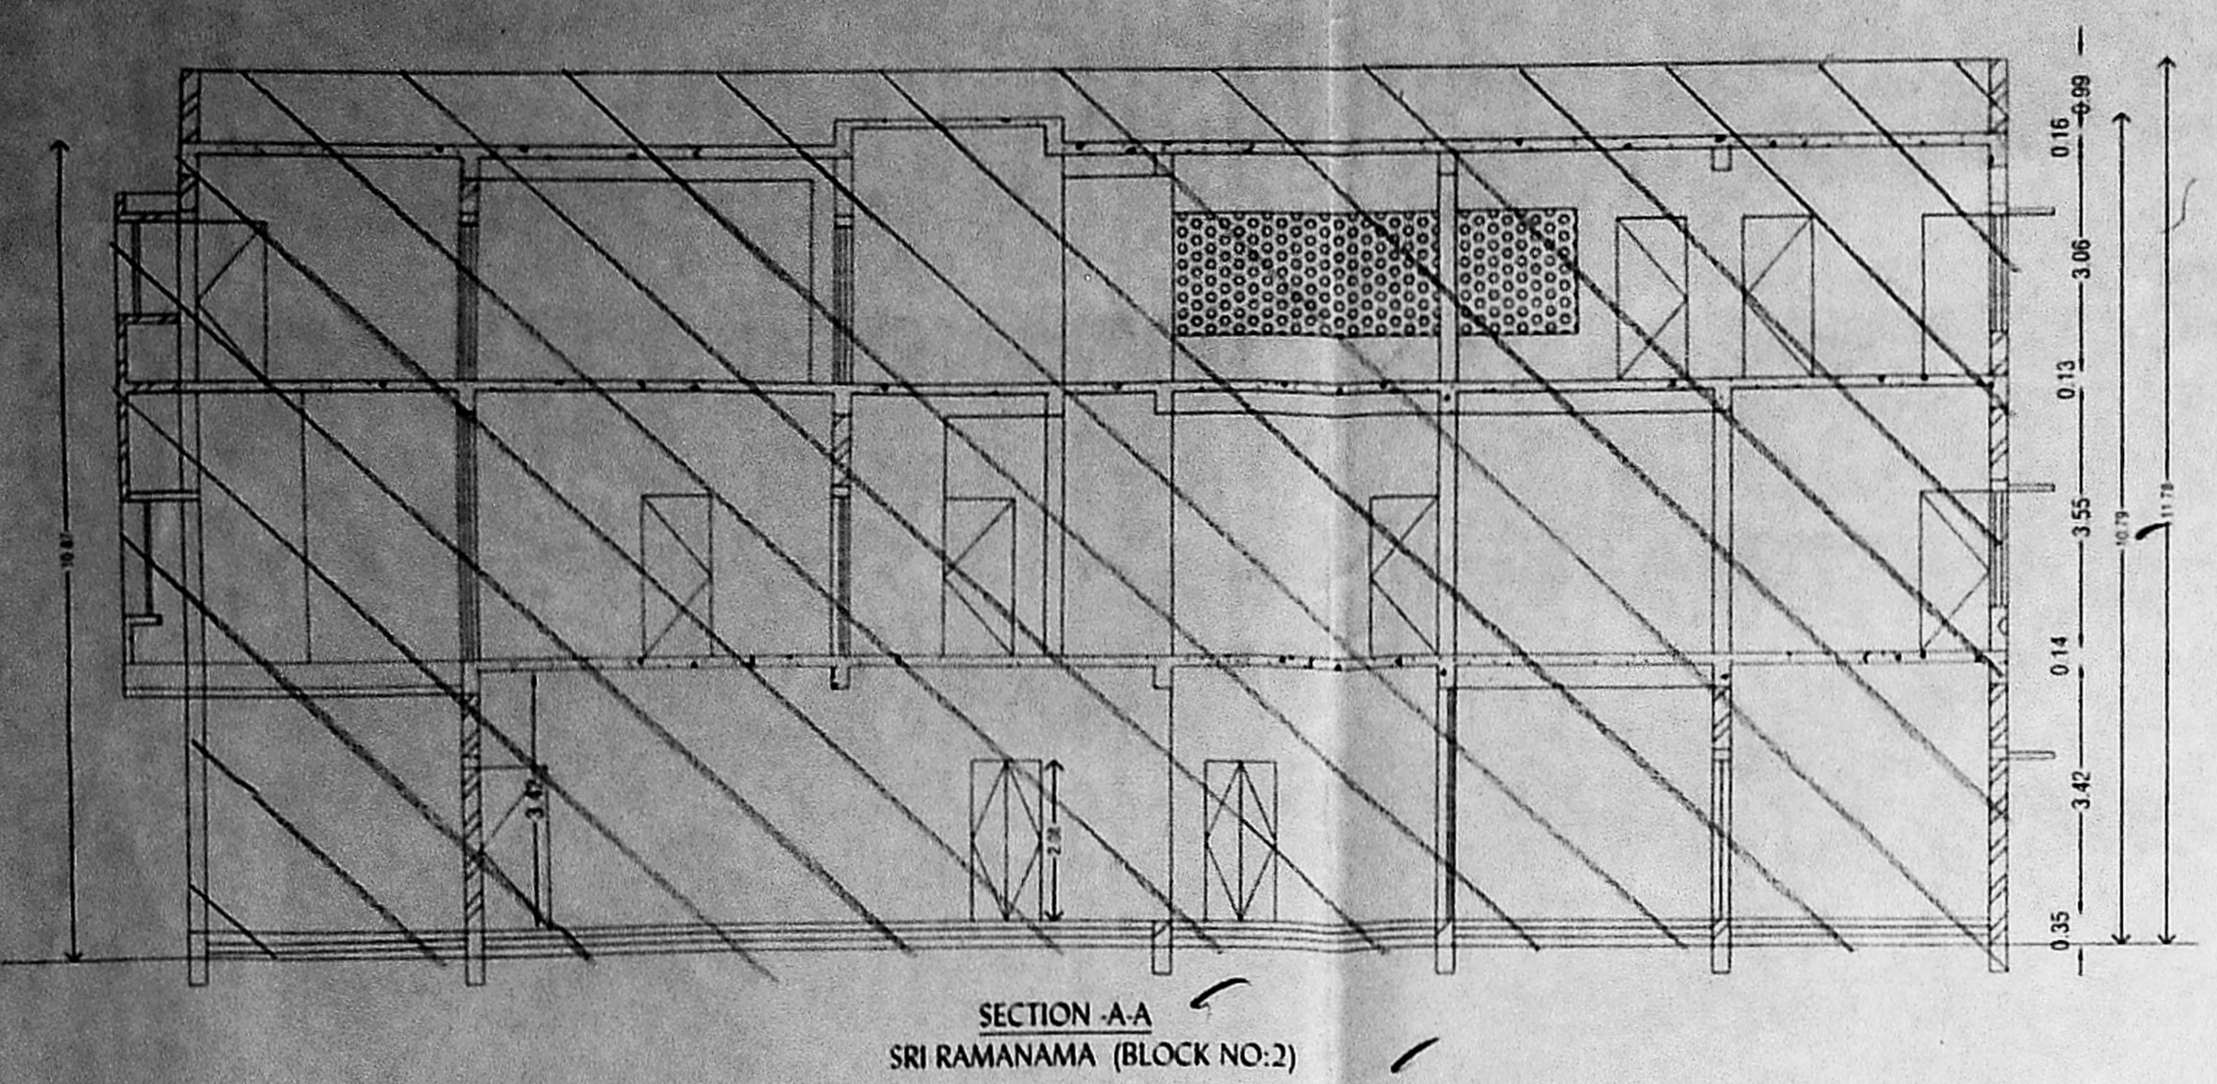



PLAN SHOWING THE EXISTING HOSPITAL BUILDING MAIN BLOCK GROUND FLOOR + 2 FLOORS+3rd FLOOR (PART), SRI RAMANAMMA BLOCK GROUND FLOOR +2 FLOORS, ELECTRICAL & GENERATOR ROOM (GROUND FLOOR), SHED, TOILET, SECURITY SHED, ANJANAYAR TEMPLE & PUMP ROOM AT DOOR NO:103, G.S.T ROAD AND MUDICHUR MAIN ROAD, IN R.S NO:325 PT. T.S NOS:16 & 21, WARD NO:E, BLOCK NO:14, OF TAMBARAM VILLAGE TAMBARAM MUNICIPALITY, TAMBARAM TALUK, CHENGALPET DISTRICT.

JOINERY DETAILS

TYPE	DESCRIPTION	OPENING SIZE	
		WIDTH	HEIGHT
D1	DOOR	1190/1210	2065
D4	DOOR	900	2050
D6	DOOR	730	2000
LD	LIFT DOOR	900	2130
D10	DOOR	1060	2120
D11	DOOR	875	2130
W1	GLAZED WINDOW	1550/1580	1505
W2	GLAZED WINDOW	3017/3030	1510
W5	GLAZED WINDOW	920	1160
W11	GLAZED WINDOW	1470/1515	1505
W12	GLAZED WINDOW	1805	1200
W13	GLAZED WINDOW	1535	1235
W14	GLAZED WINDOW	2745	1190
W15	GLAZED WINDOW	3180	1205
W16	GLAZED WINDOW	3485	1205
W17	GLAZED WINDOW	2410/2450	1205
W18	GLAZED WINDOW	1210	1205
V1	VENTILATOR	920	610

CLOUR INDEX

EXISTING	FOR APPROVAL	ROAD	BOUNDARY	SCALE 1:100
[Pattern]	[Pattern]	[Pattern]	[Pattern]	

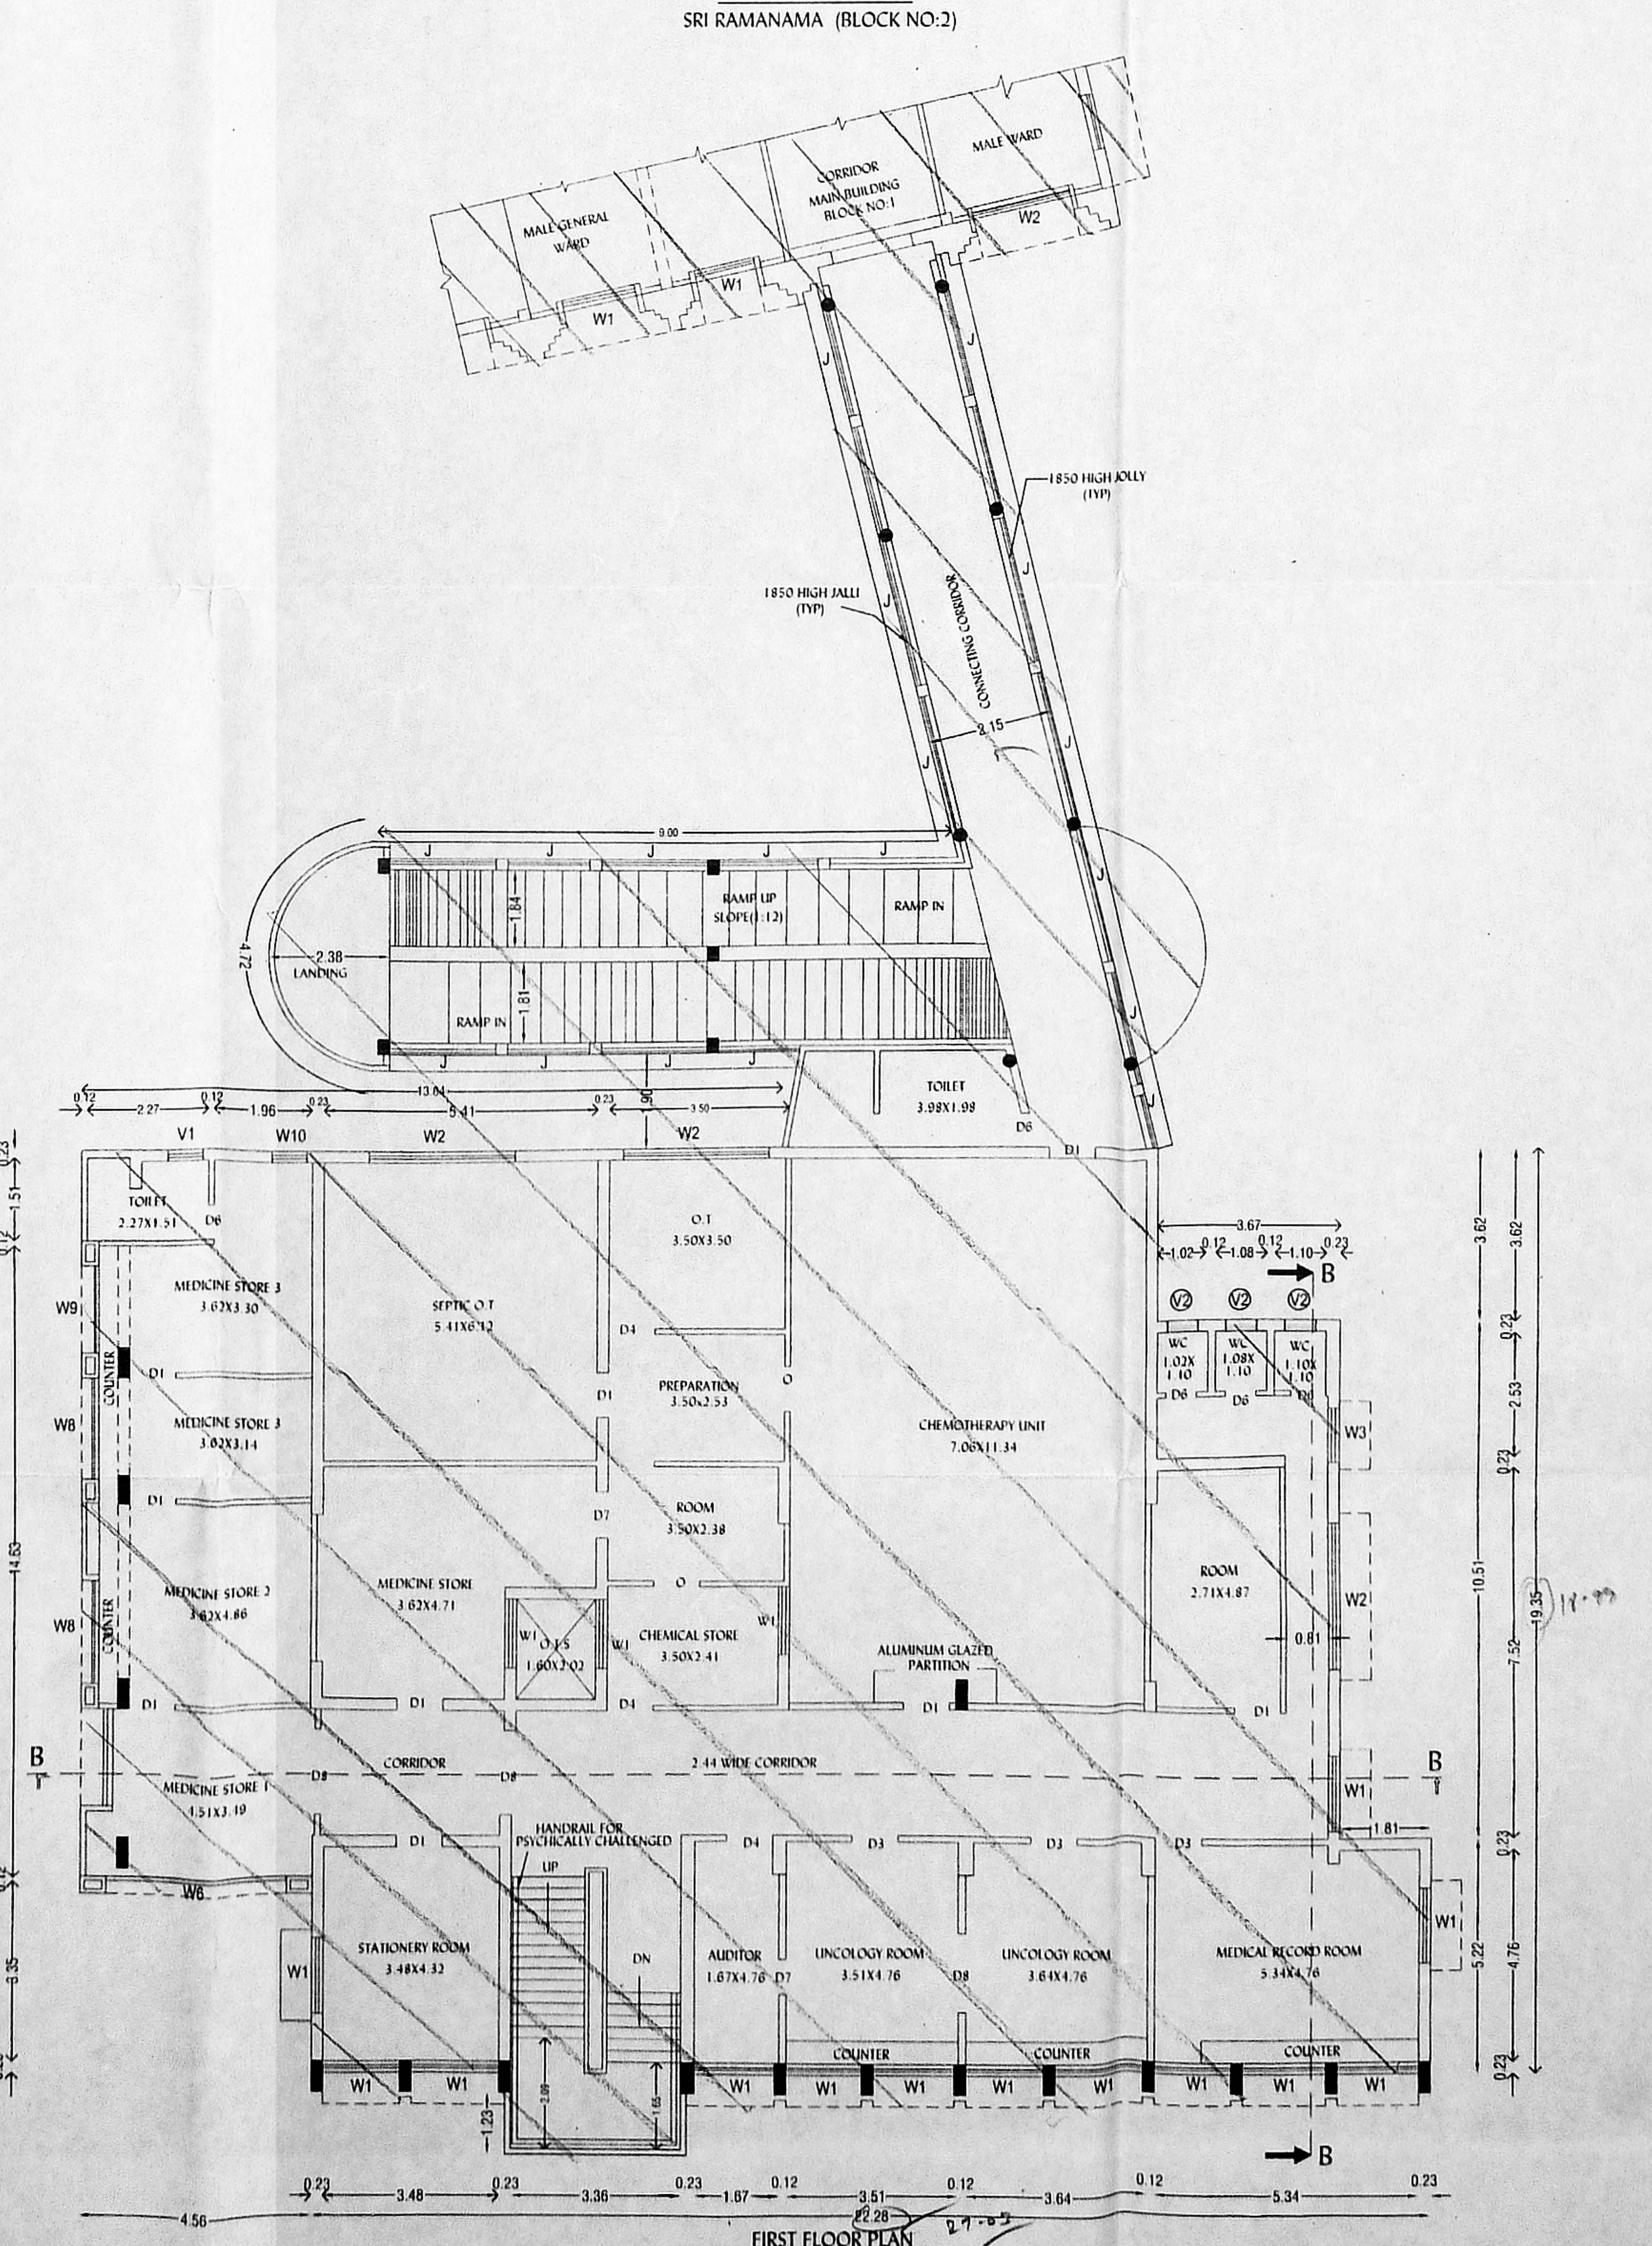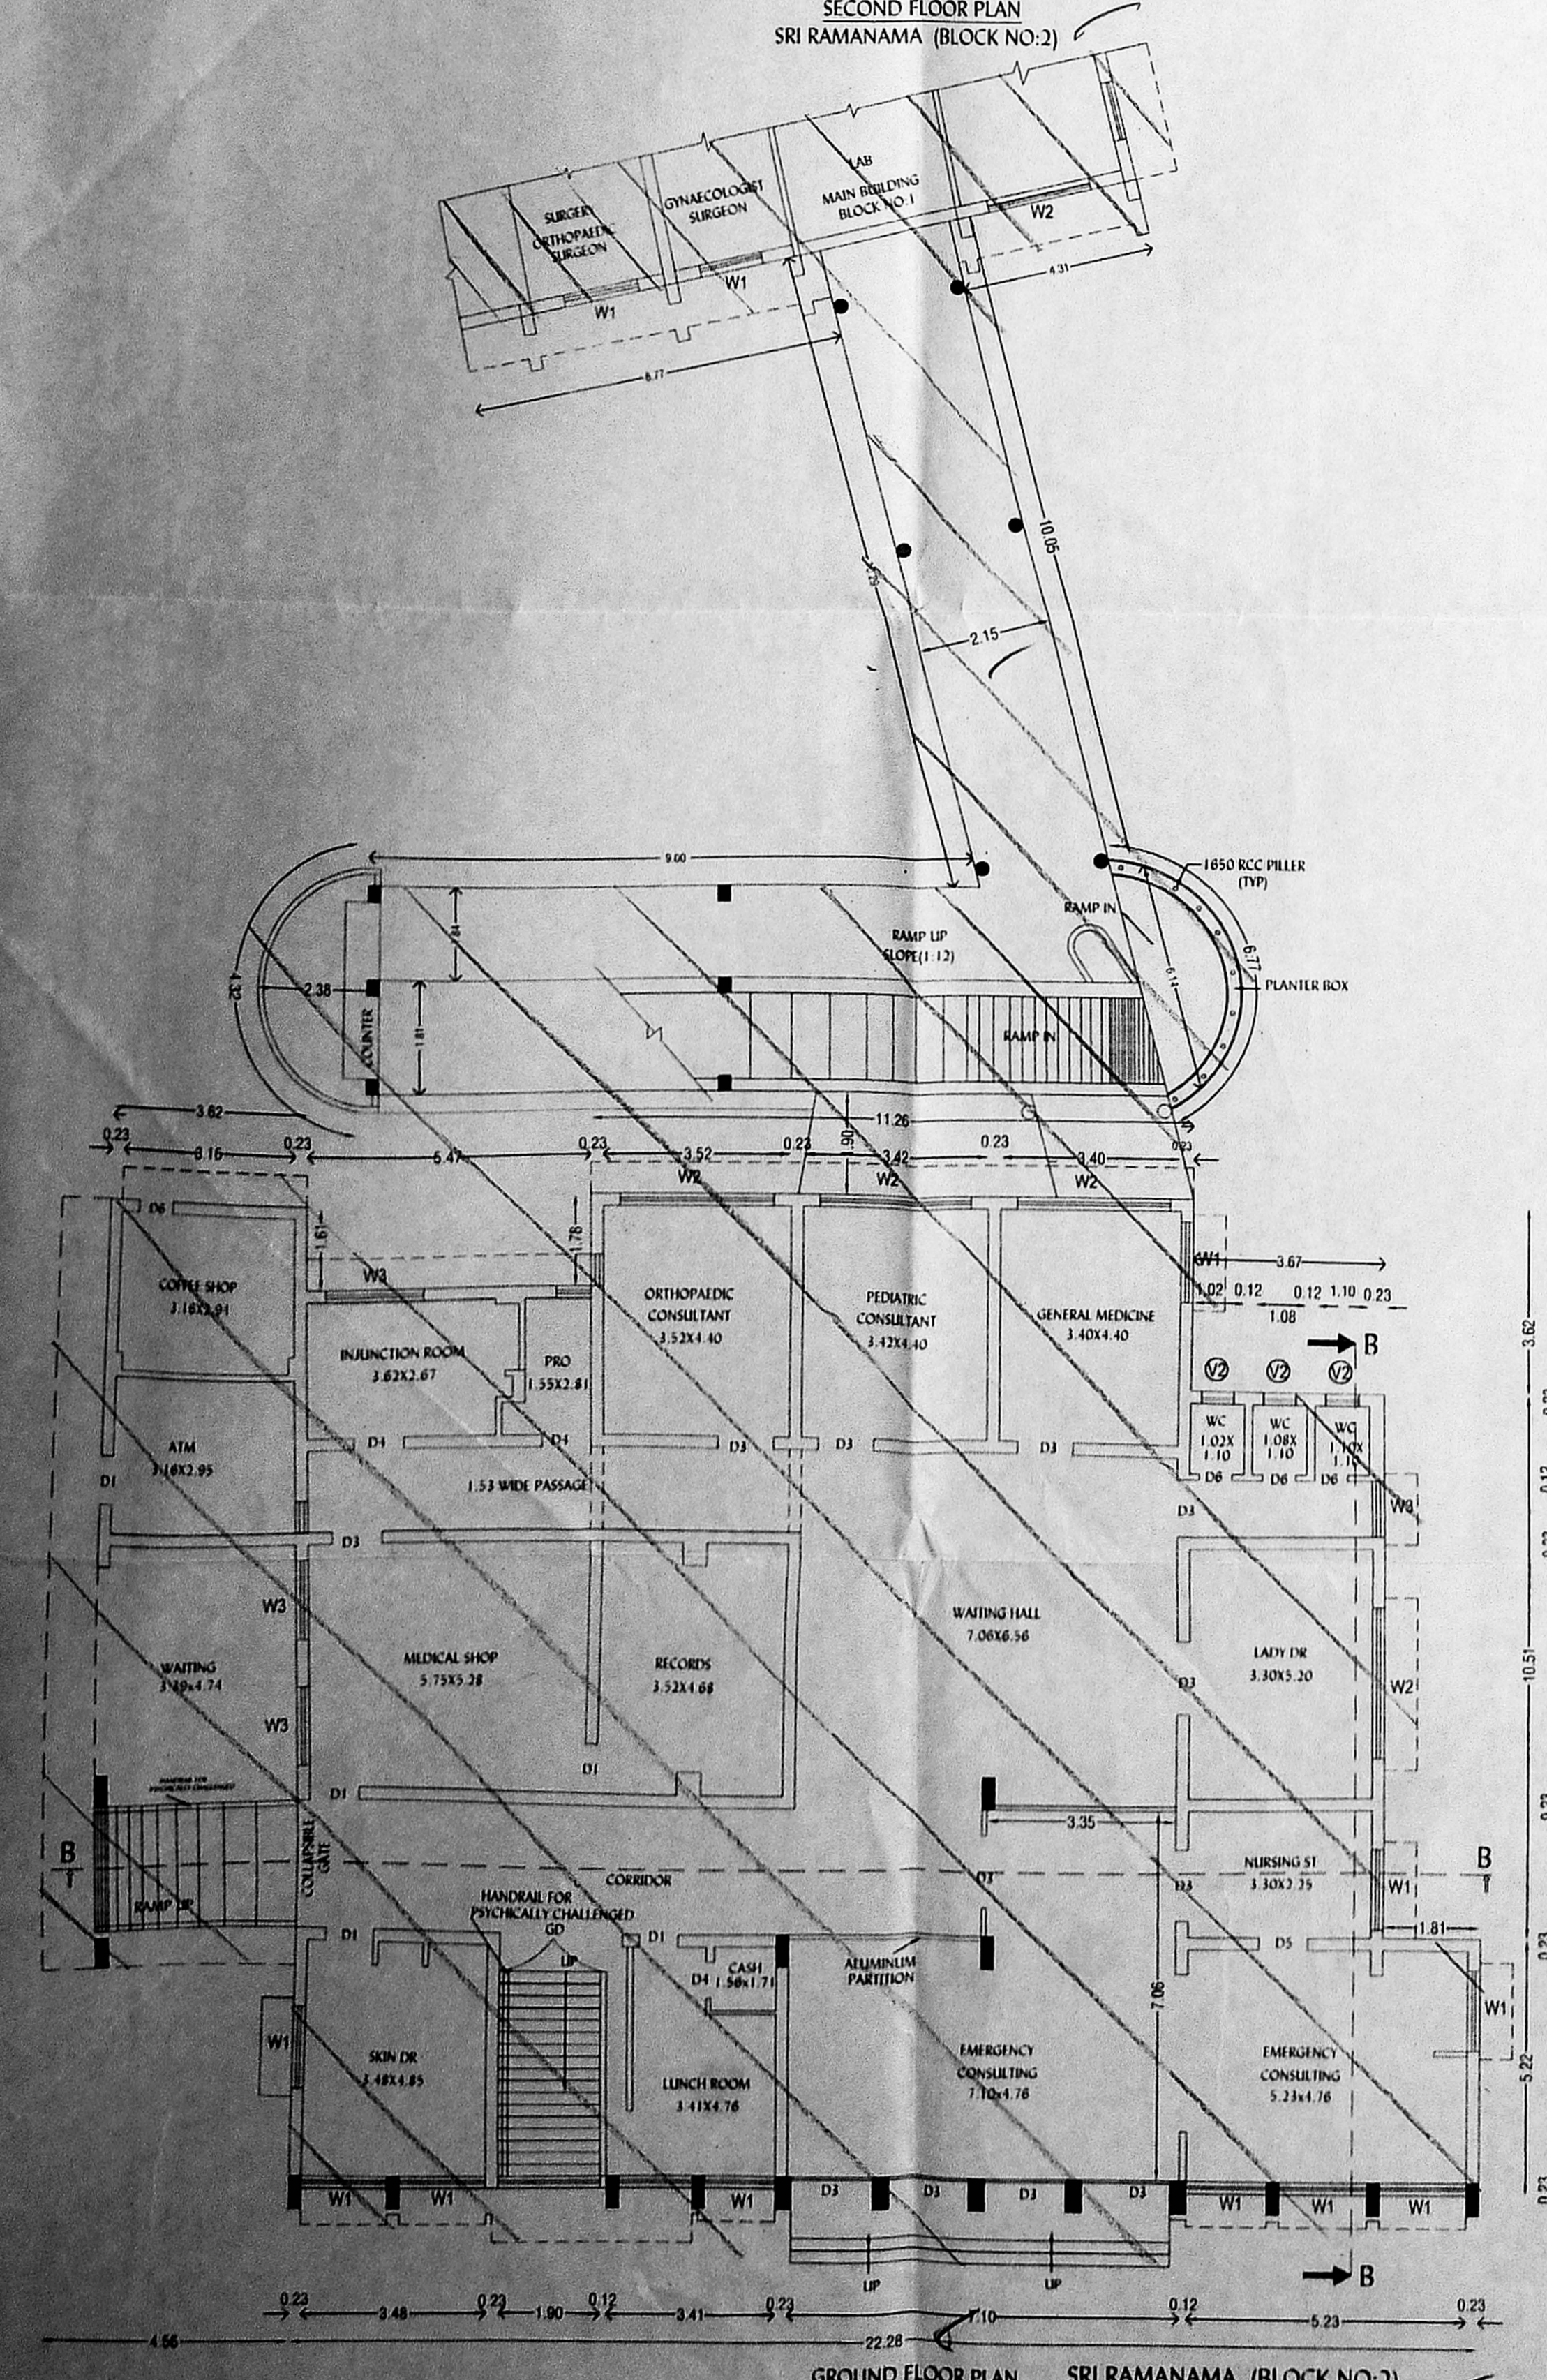


For HINDU MISSION HOSPITAL
D.K. SRINIVASAN

OWNER:

R. GANESAN, B.Tech
REGISTERED ENGINEER
REG-OR/11/03/007
ROYAL PLANNERS
No. 678, Kamarajar Street,
West Tambaram, Chennai - 600 045.
Ph: 044 - 2216 4216

LICENSED SURVEYOR

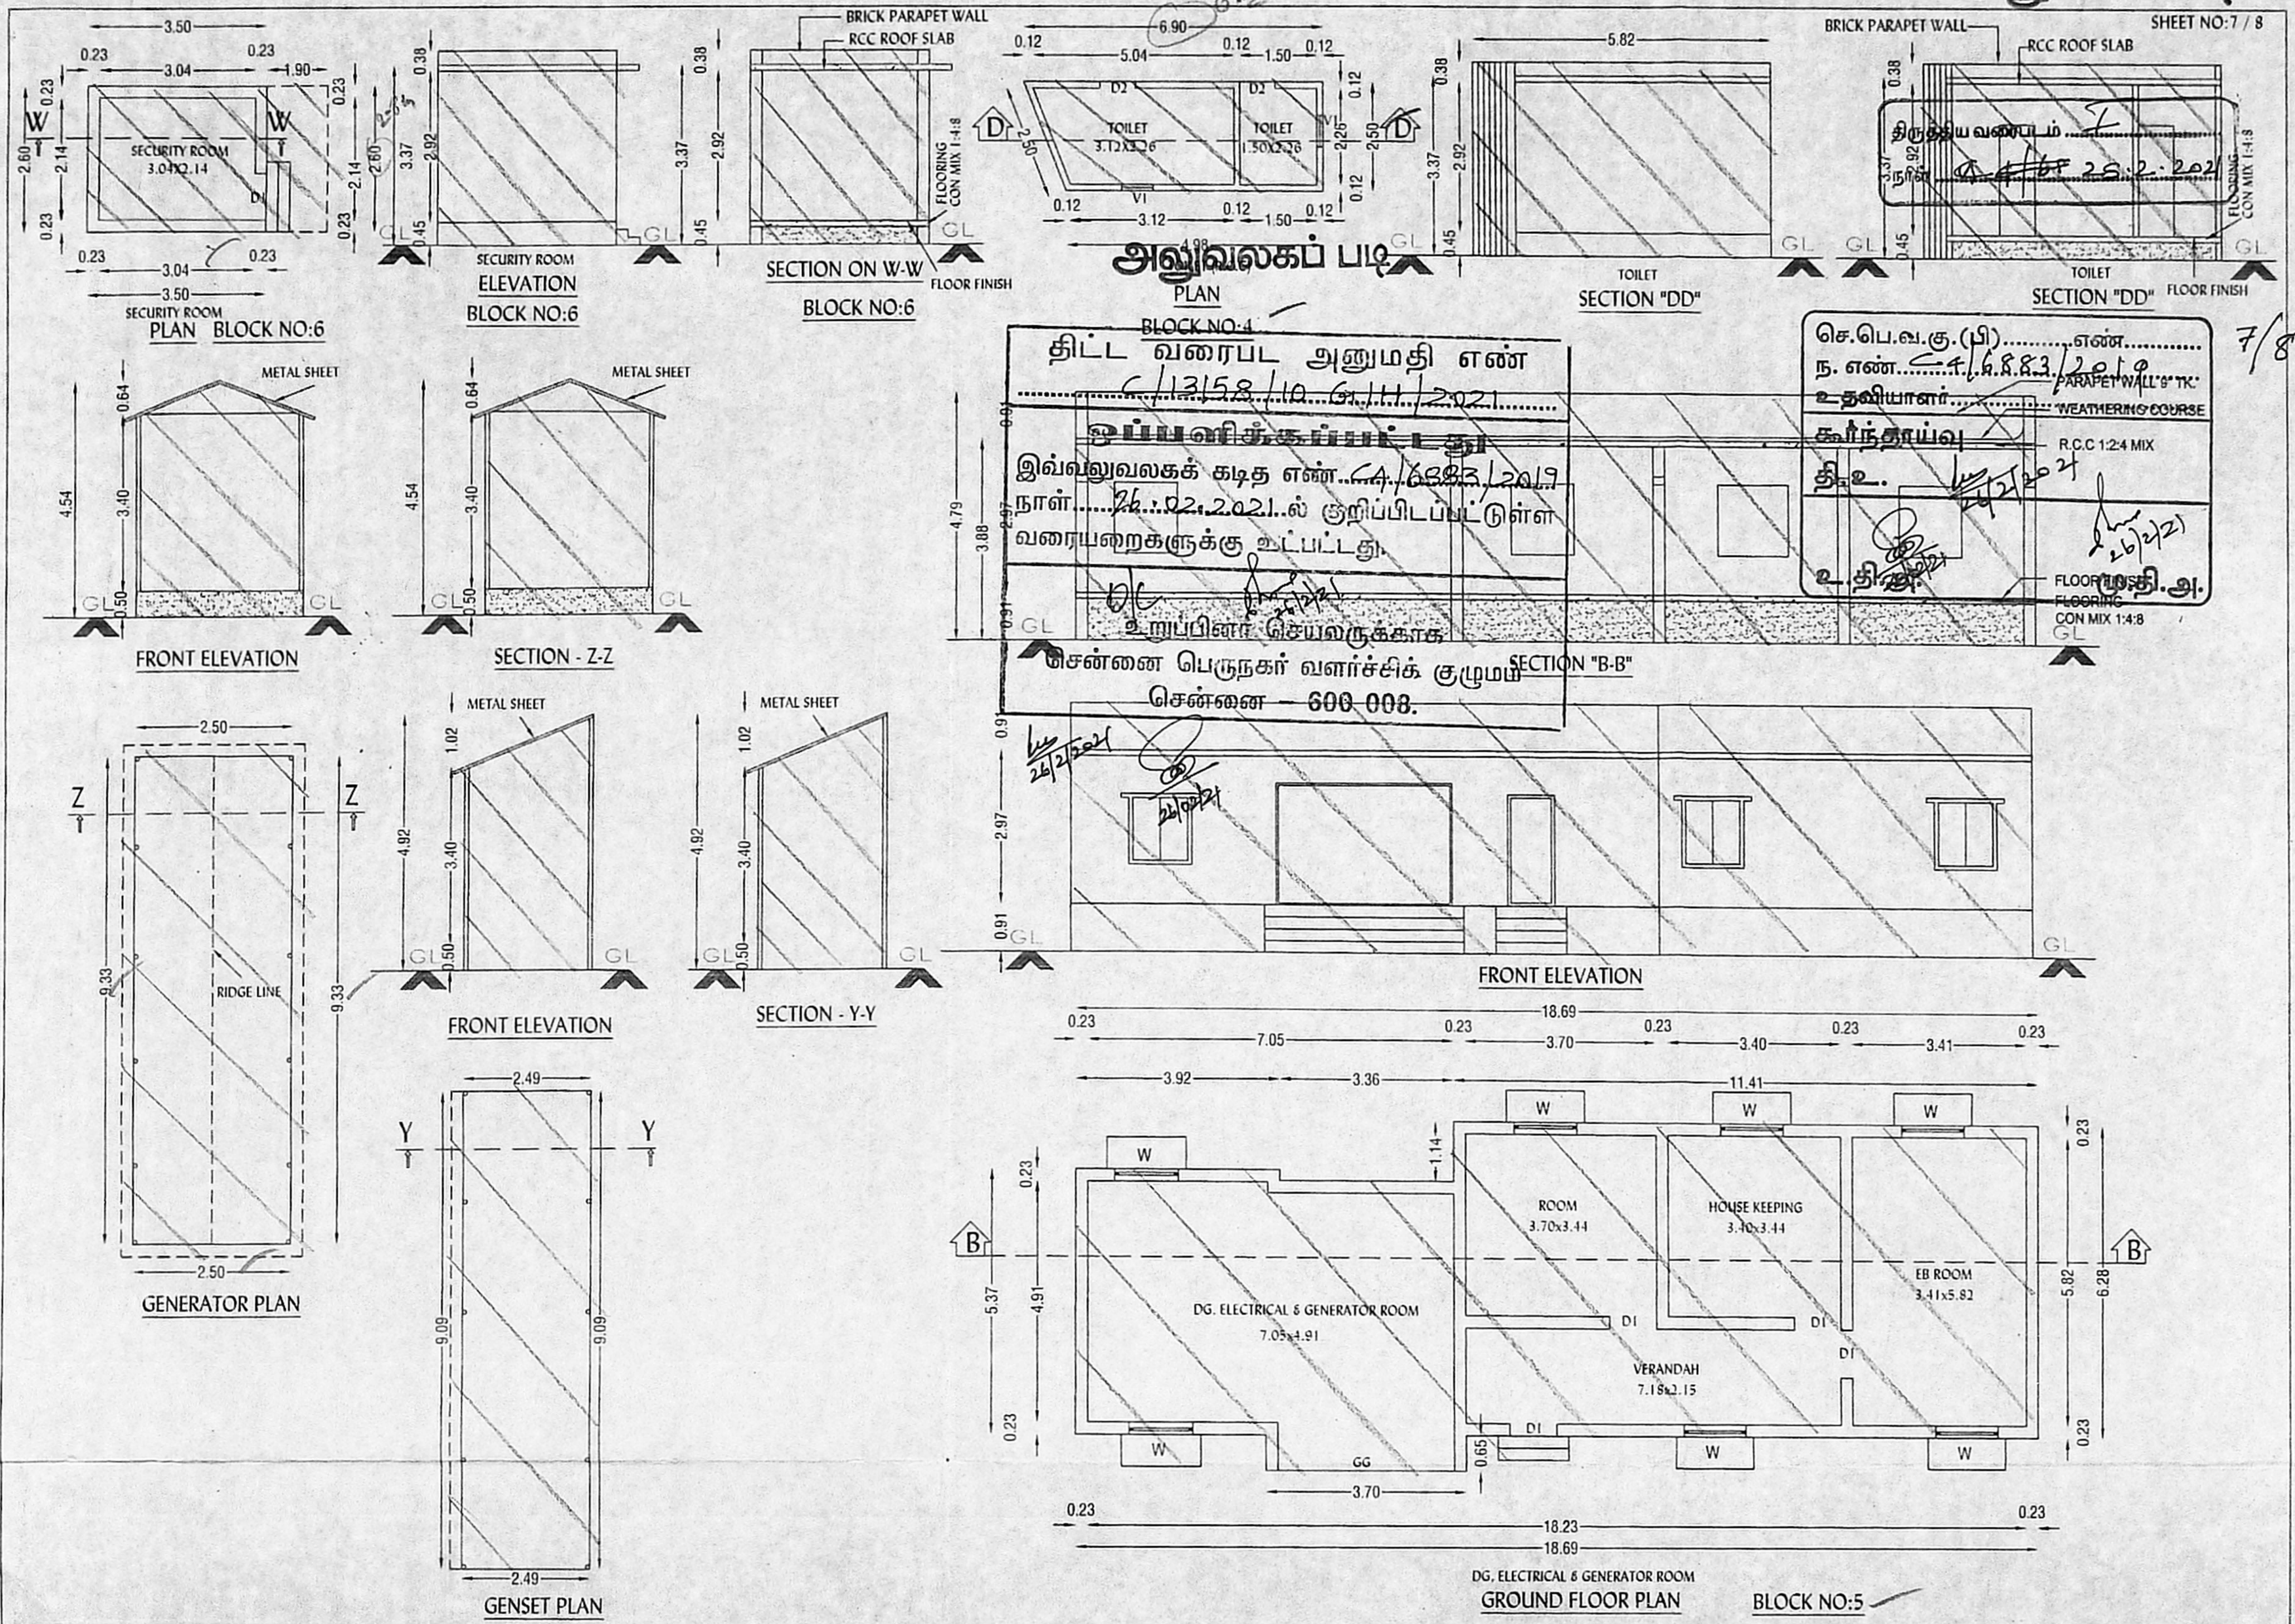

திட்ட வரைபட அனுமதி எண்
 12158/10. 6.11.2021
 இவ்வலுவலகக் கடித எண் 4/6883/2019
 நாள் 26.02.2021-ல் குறிப்பிடப்பட்டுள்ள
 வரையறைகளுக்கு உட்பட்டது.
 சென்னை பெருநகர் வளர்ச்சிக் குழுமம்
 சென்னை - 600 008.

செ.பெ.வ.கு.(பி).....எண்.....
 ந. எண் 4/6883/2019
 உதவியாளர்.....
 கரிந்தாய்வு
 தி.உ. 26/2/21
 உதிசு
 ர.முதி.அ.

PLAN SHOWING THE EXISTING HOSPITAL BUILDING MAIN BLOCK GROUND FLOOR + 2 FLOORS+3rd FLOOR (PART), SRI RAMANAMMA BLOCK GROUND FLOOR +2 FLOORS, ELECTRICAL & GENERATOR ROOM (GROUND FLOOR) SHED,TOILET,SECURITY SHED, ANJANAYAR TEMPLE & PUMP ROOM AT DOOR NO:103, G.S.T ROAD & MUDICHUR MAIN ROAD, IN R.S NO:325 PT,T.S NOS:16, & 21, WARD NO:E, BLOCK NO:14, OF TAMBARAM VILLAGE, TAMBARAM MUNICIPALITY, TAMBARAM TALUK, CHENGALPET DISTRICT.

COLOUR INDEX	
EXISTING	
FOR APPROVAL	
ROAD	
BOUNDARY	

SCHEDULE OF JOINERY		
TYPE	SIZE	DESCRIPTION
D1	910X2100	DOOR
D2	750X2100	DOOR
W1	1250X1370	WINDOW
V	750X1000	VENTILATOR


For HINDU MISSION HOSPITAL
 D.K. SRINIVASAN
 Secretary
 OWNER :
 LICENSED SURVEYOR:
R. GANESAN. B.Tech
 REGISTERED ENGINEER
 RE/GR-II/19/03/007
 ROYAL PLANNERS
 No. 6/28, Kamarajar Street,
 West Tambaram, Chennai - 600 045
 Ph: 044 - 2226 4216

SCALE
 1:100 (OR) 1"=8'0"


PLAN SHOWING THE EXISTING HOSPITAL BUILDING MAIN BLOCK GROUND FLOOR + 2 FLOORS + 3rd FLOOR (PART), SRI RAMANAMMA BLOCK GROUND FLOOR + 2 FLOORS, ELECTRICAL & GENERATOR ROOM (GROUND FLOOR), SHED, TOILET, SECURITY SHED, ANJANAYAR TEMPLE & PUMP ROOM AT DOOR NO:103, G.S.T ROAD AND MUDICHUR MAIN ROAD, IN R.S NO:325 FT, T.S NOS:16 & 21, BLOCK NO:14, TAMBARAM MUNICIPALITY, TAMBARAM VILLAGE, CHENGALPET TALUK, DISTRICT: TAMIL NADU.

அலுவலகப் படி


திட்ட வரைபட அனுமதி எண்
 113.153.110.H.H.2021
 ஒப்பளிக்கும்பட்டது
 இவ்வலுவலகக் கட்ட எண் 113.153.110.2021 நான் 26.02.2021ல் குறிப்பிடப்பட்டுள்ள வரையறைகளுக்கு உட்பட்டது.
 உறுப்பினர் செயலருக்காக
 சென்னை பெருநகர் வளர்ச்சிக் குழுவும்
 சென்னை - 600 008.

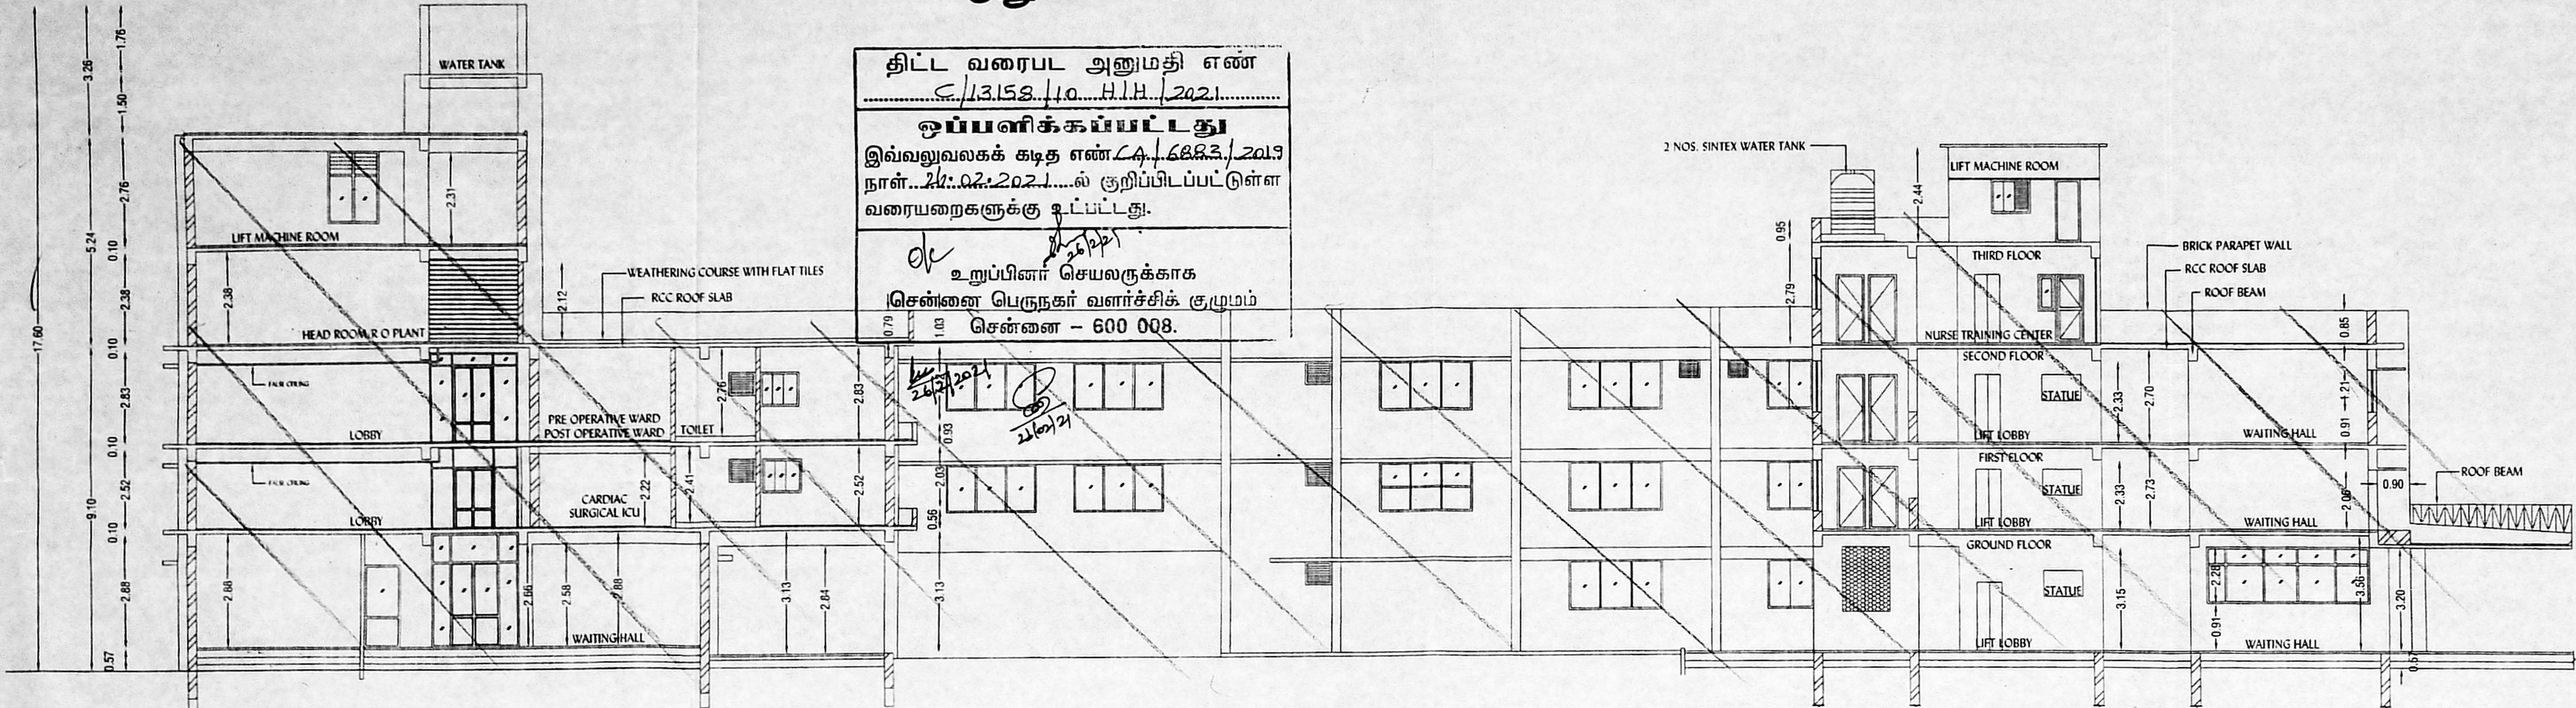

SECTION - A A
 MAIN BUILDING (BLOCK NO:1)

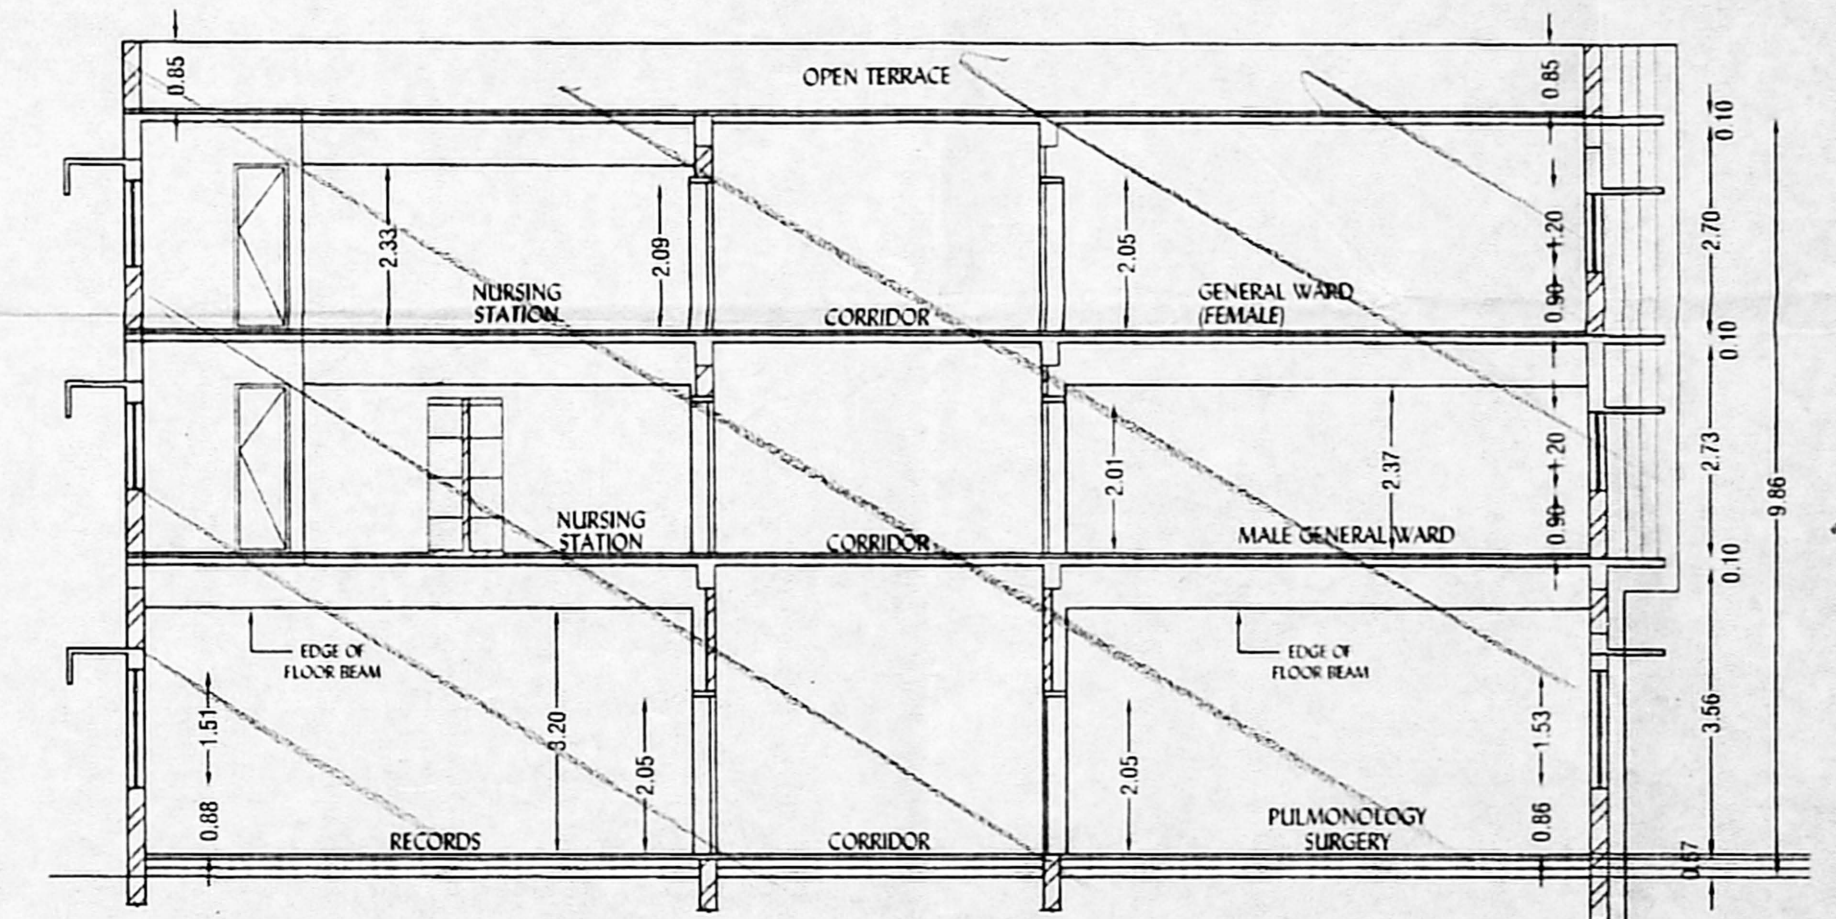

SECTION - B - B
 MAIN BUILDING (BLOCK NO:1)

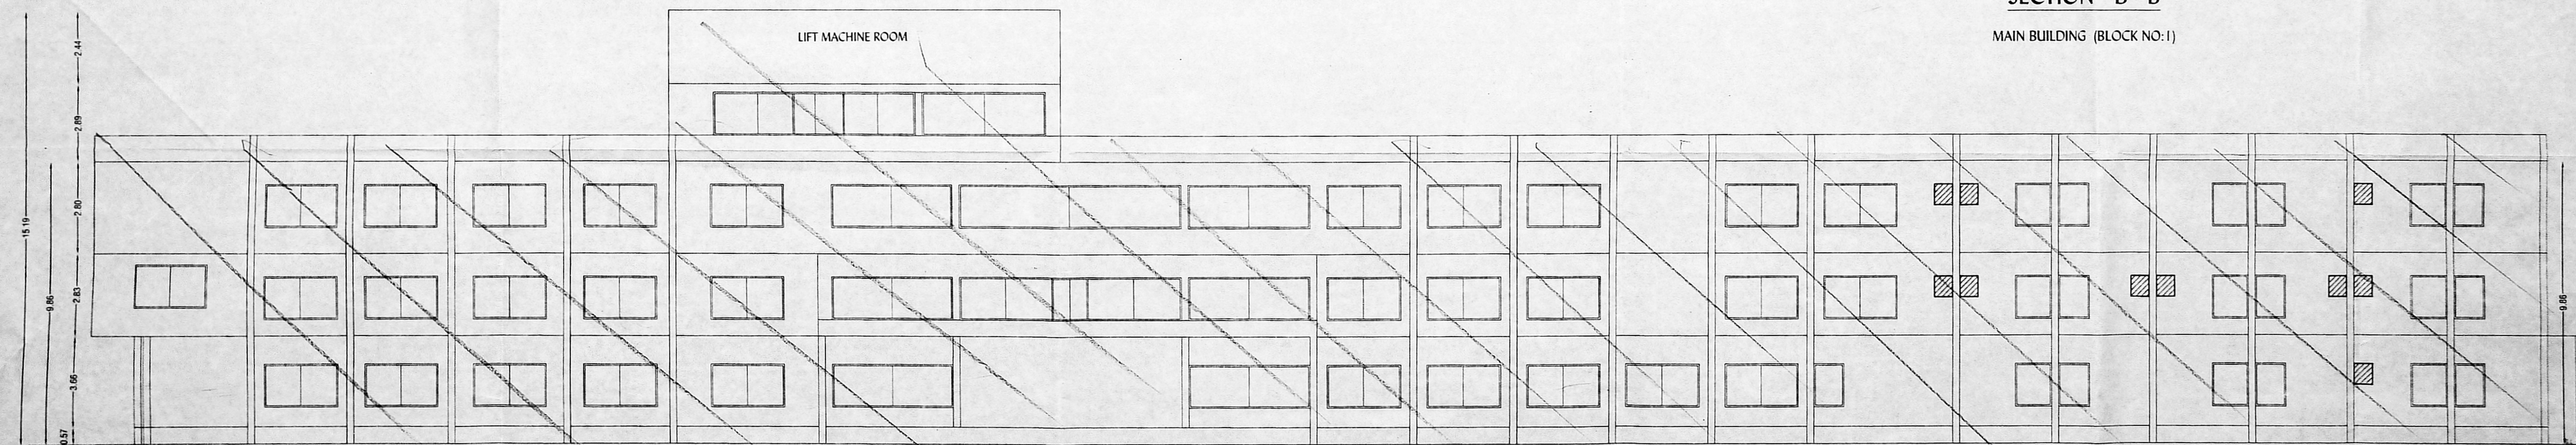

ELEVATION
 MAIN BUILDING (BLOCK NO:1)

TYPE	OPENING SIZE	WEIGHT	DESCRIPTION
D1	1210/1220	2050	DOOR
D2	1800	2050	DOOR
D3	890/180	2050	DOOR
D5	1080/810	2050	DOOR
D7	1490/1510	2050	DOOR
D8	830	2050	DOOR
D9	730/750	2050	DOOR
LD	900/1830	2130	LIFT DOOR
D11	1760/1780	2050	GLAZED DOOR
D12	1170/1190	2100	GLAZED DOOR
W3	1480/1510	1210	ALUMINIUM GLAZED SLIDING WINDOW
W5	1160/1170	1160	ALUMINIUM GLAZED SLIDING WINDOW
W6	1830/1840	1210	ALUMINIUM GLAZED SLIDING WINDOW
W9	1200	1220	ALUMINIUM GLAZED WINDOW
W11	3310/3350	1200	ALUMINIUM GLAZED WINDOW
W12	5370	1200	ALUMINIUM GLAZED WINDOW
W13	2340	1080	WINDOW
W14	1370	1430	WINDOW
W15	915	1210	WINDOW
W16	1755	1150	WINDOW
V1	1820	610	VENTILATOR
V2	900	610	VENTILATOR
V4	610	610	VENTILATOR

COLOUR INDEX	
EXISTING	[Symbol]
FOR APPROVAL	[Symbol]
ROAD	[Symbol]
BOUNDARY	[Symbol]

SCALE
 1:100 (OR) 1"=80"

For HINDU MISSION HOSPITAL
 D.K. SRINIVASAN
 Secretary

OWNER

R. GANESAN - B.Tech
 REGISTERED ENGINEER
 RE/GR-11/19/03/007
 ROYAL PLANNERS
 No. 628, Kamarajar Street,
 West Tambaram, Chennai - 600 045.
 Ph: 044 - 2226 4216