

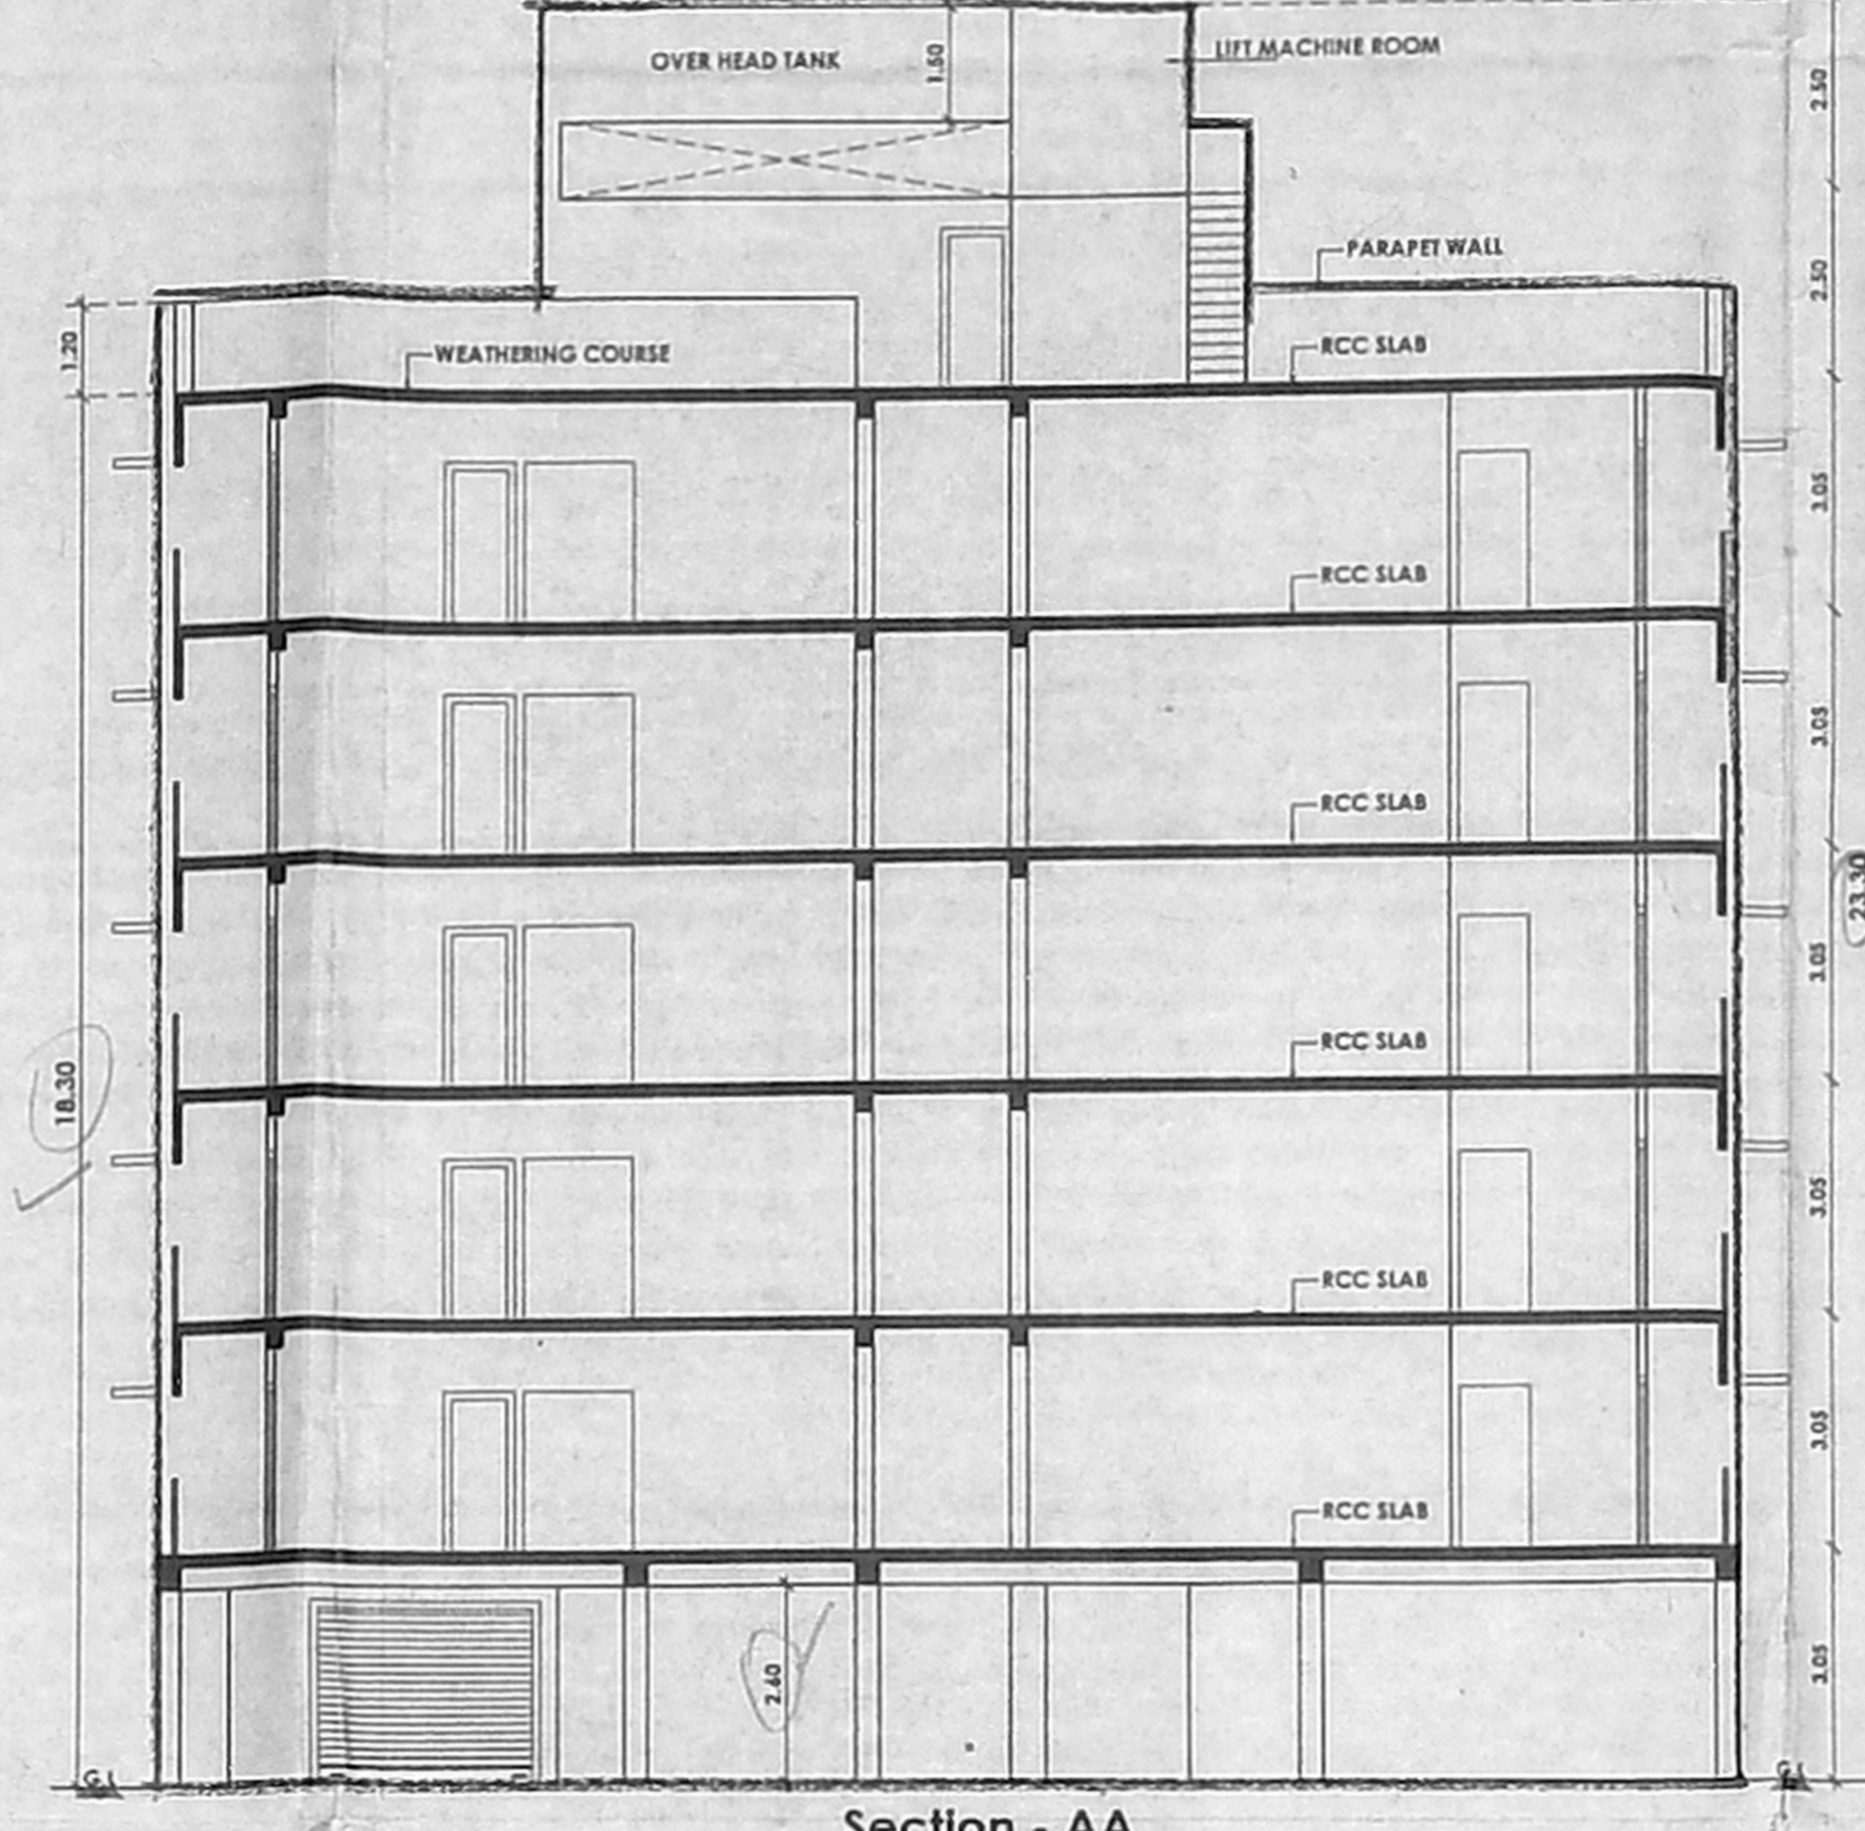
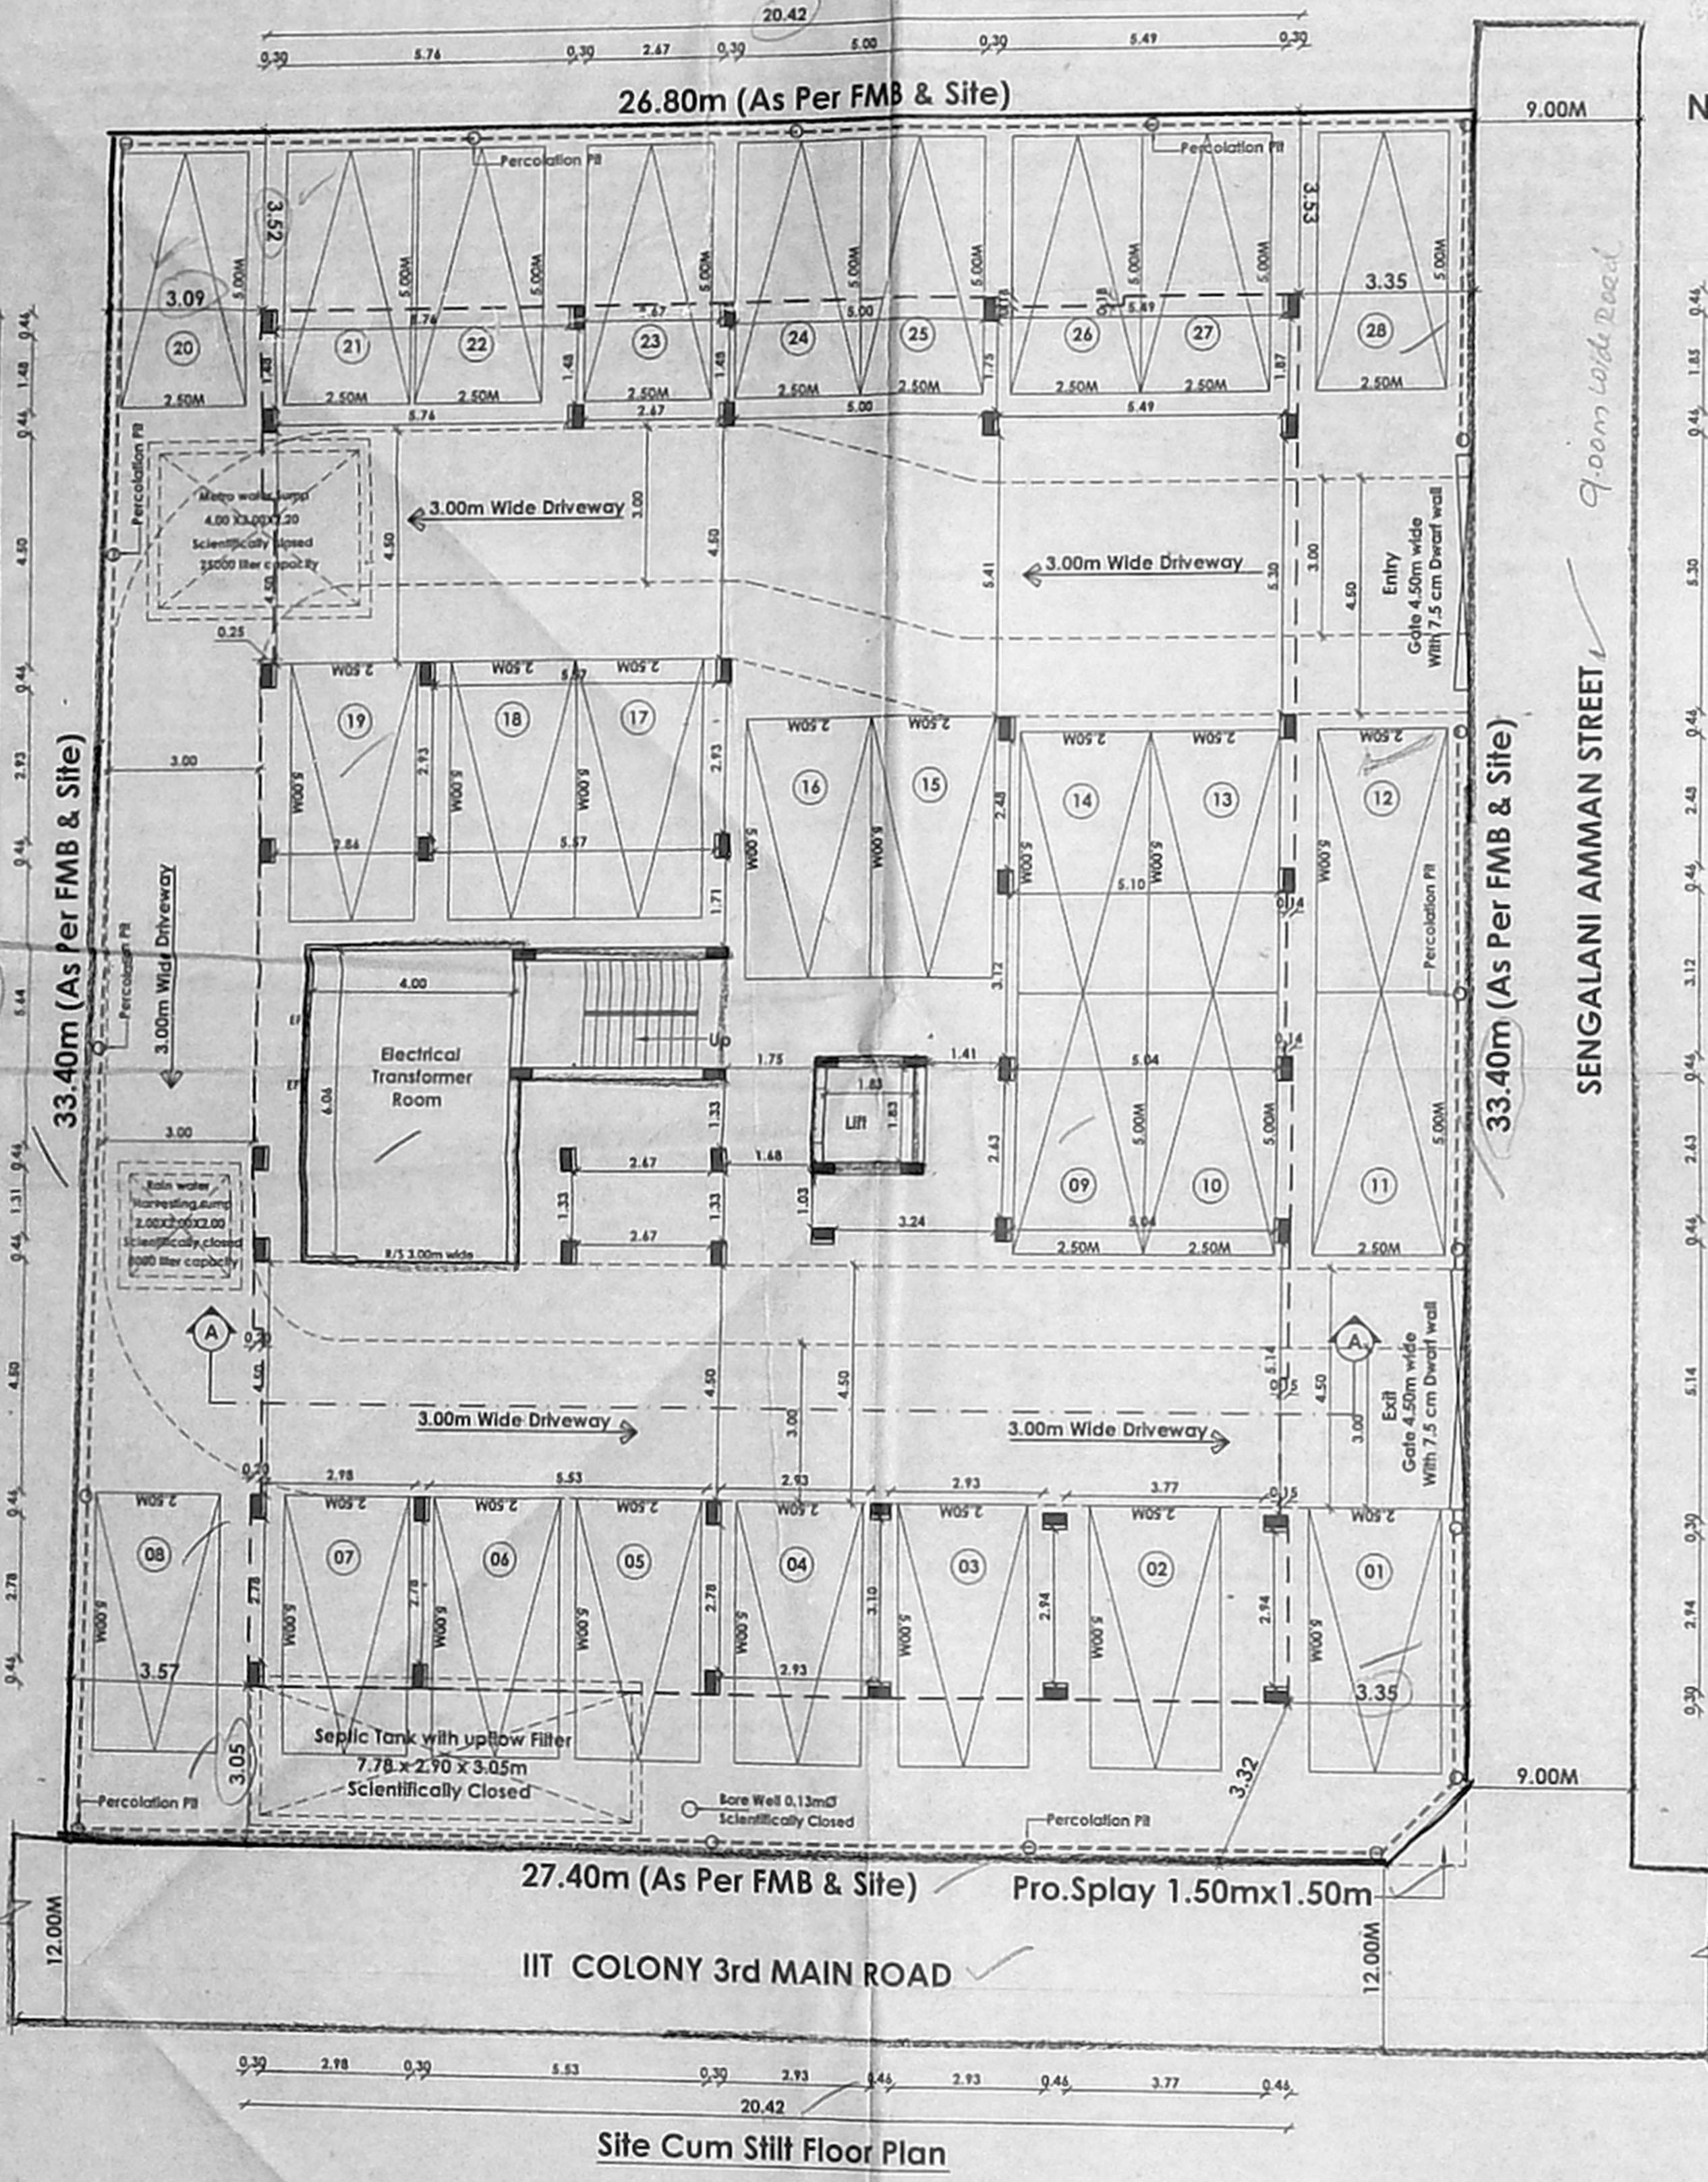
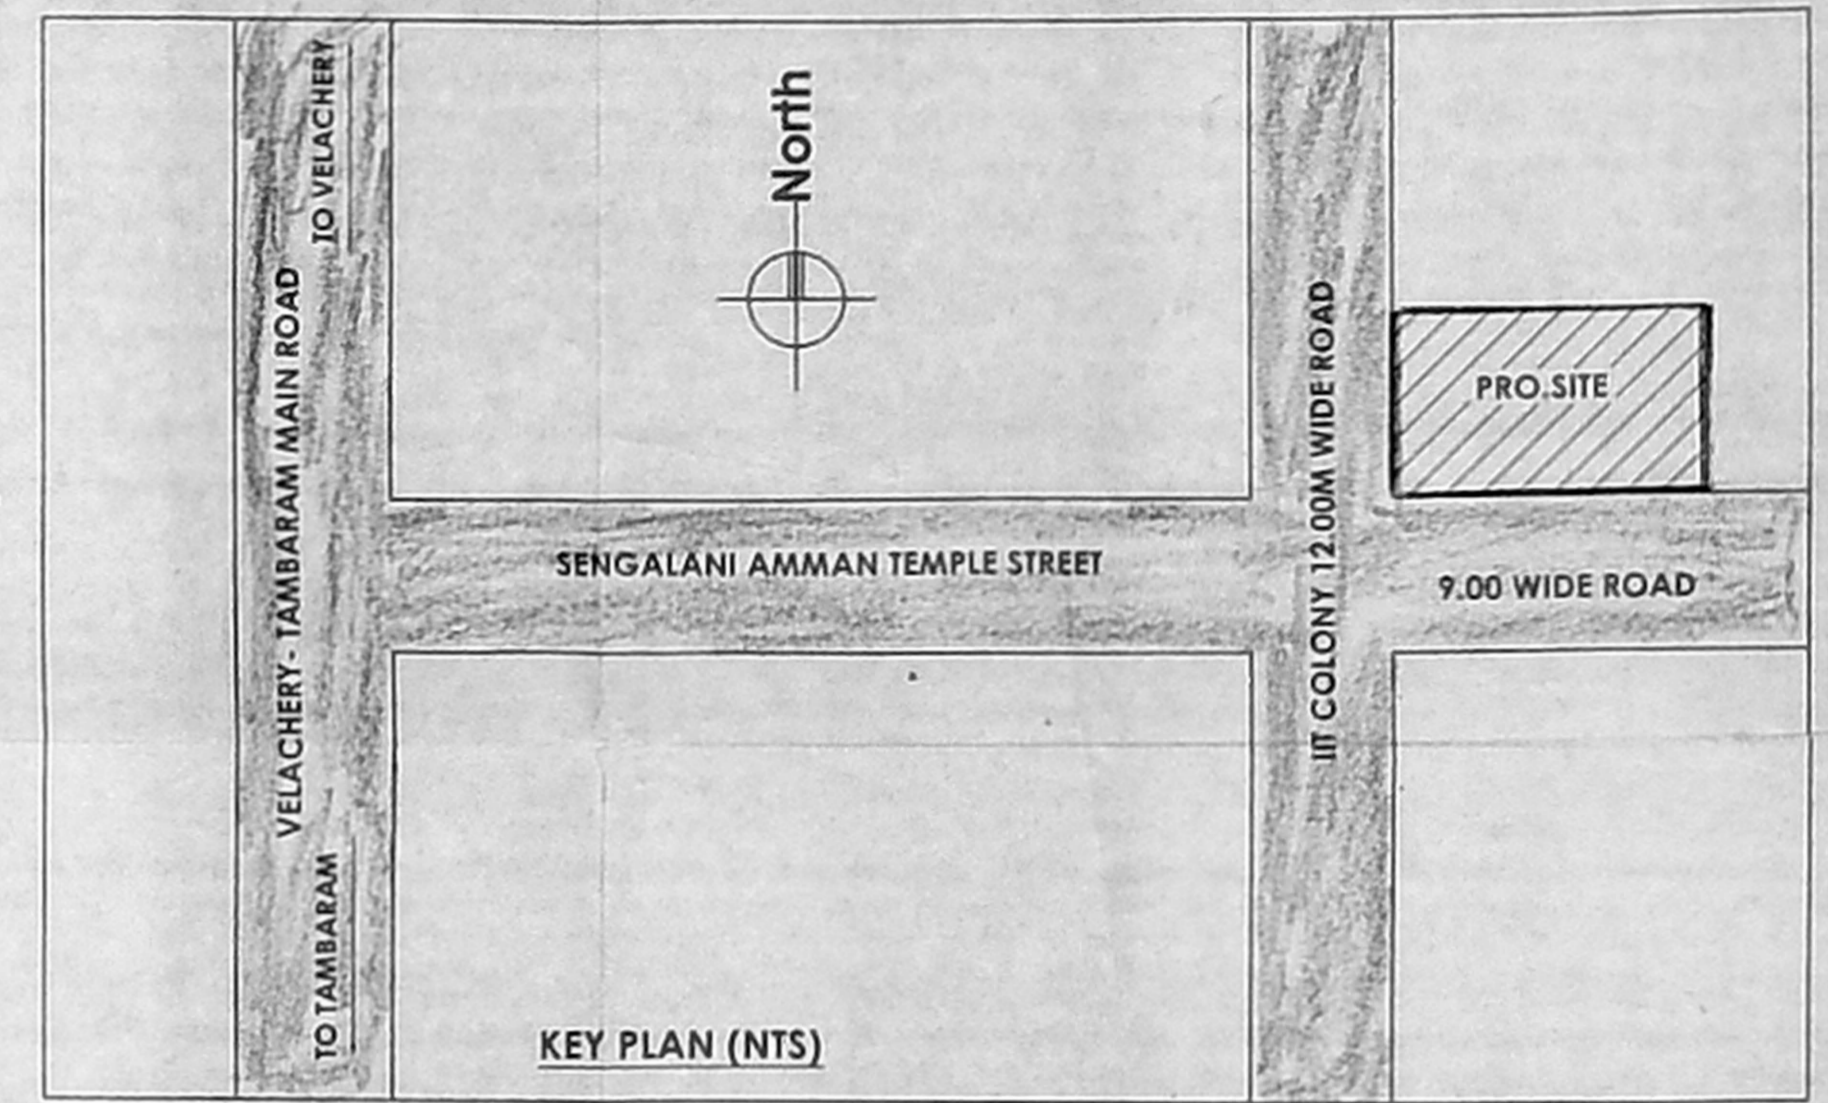




West Side Elevation

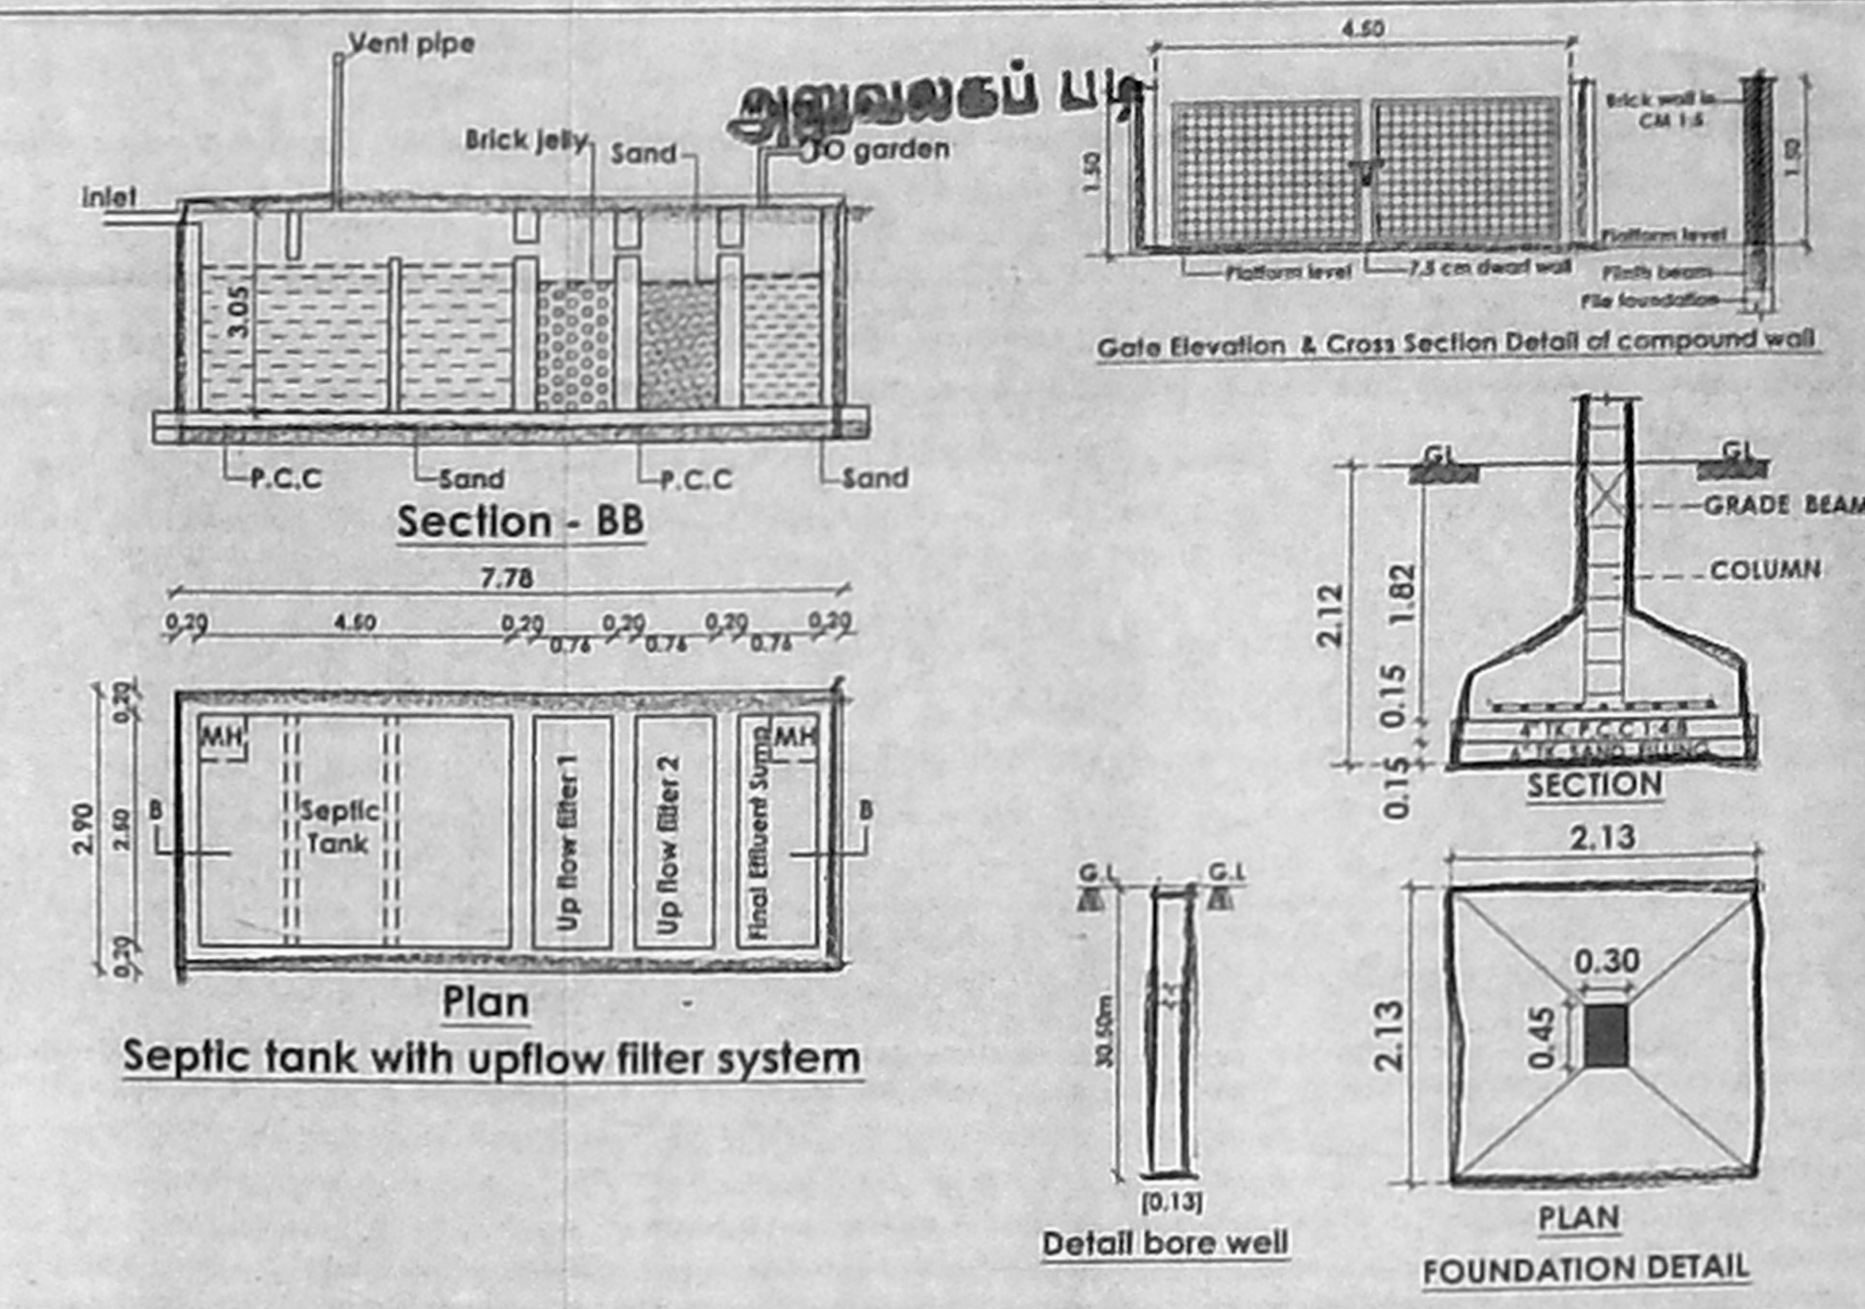

Section - AA

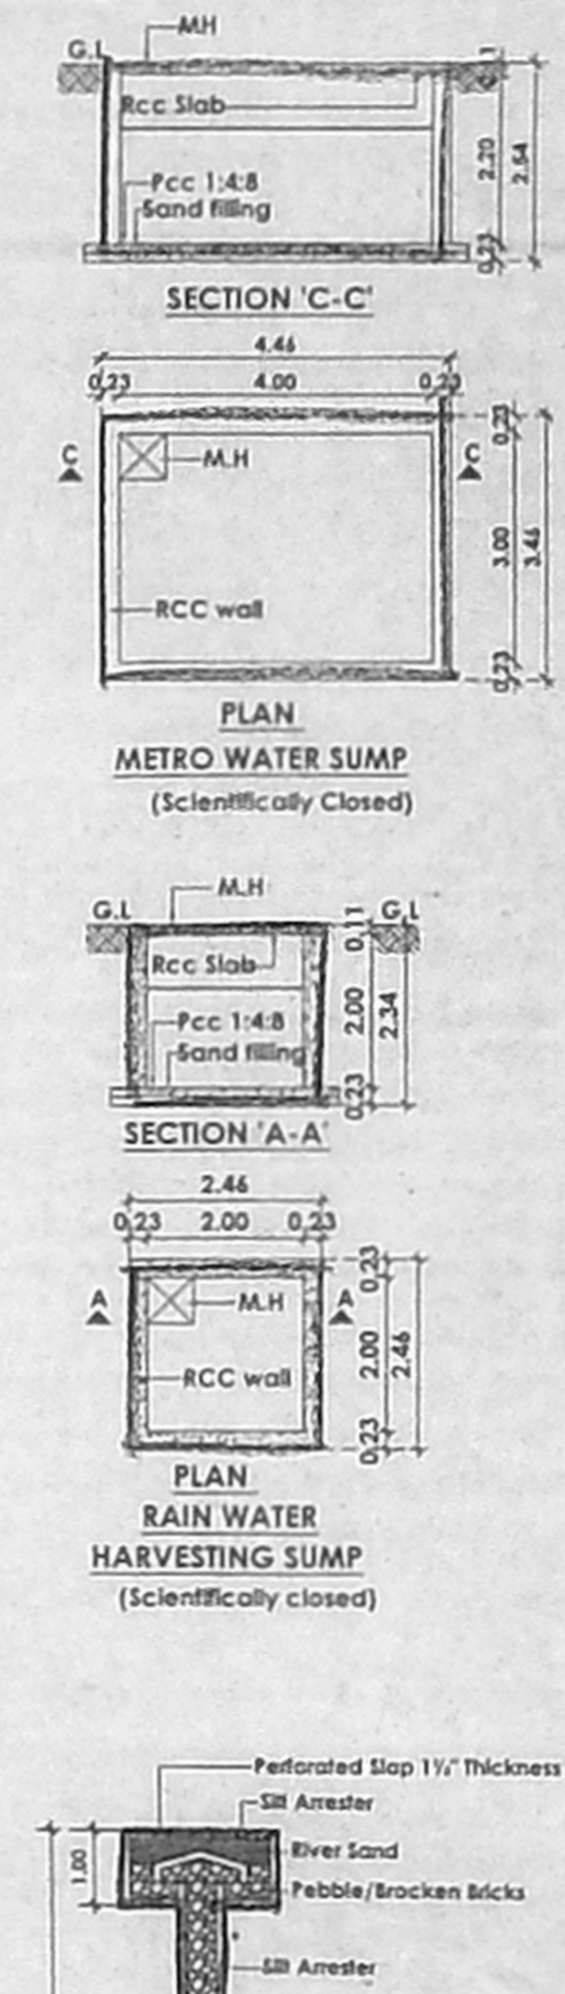

Site Cum Stilt Floor Plan

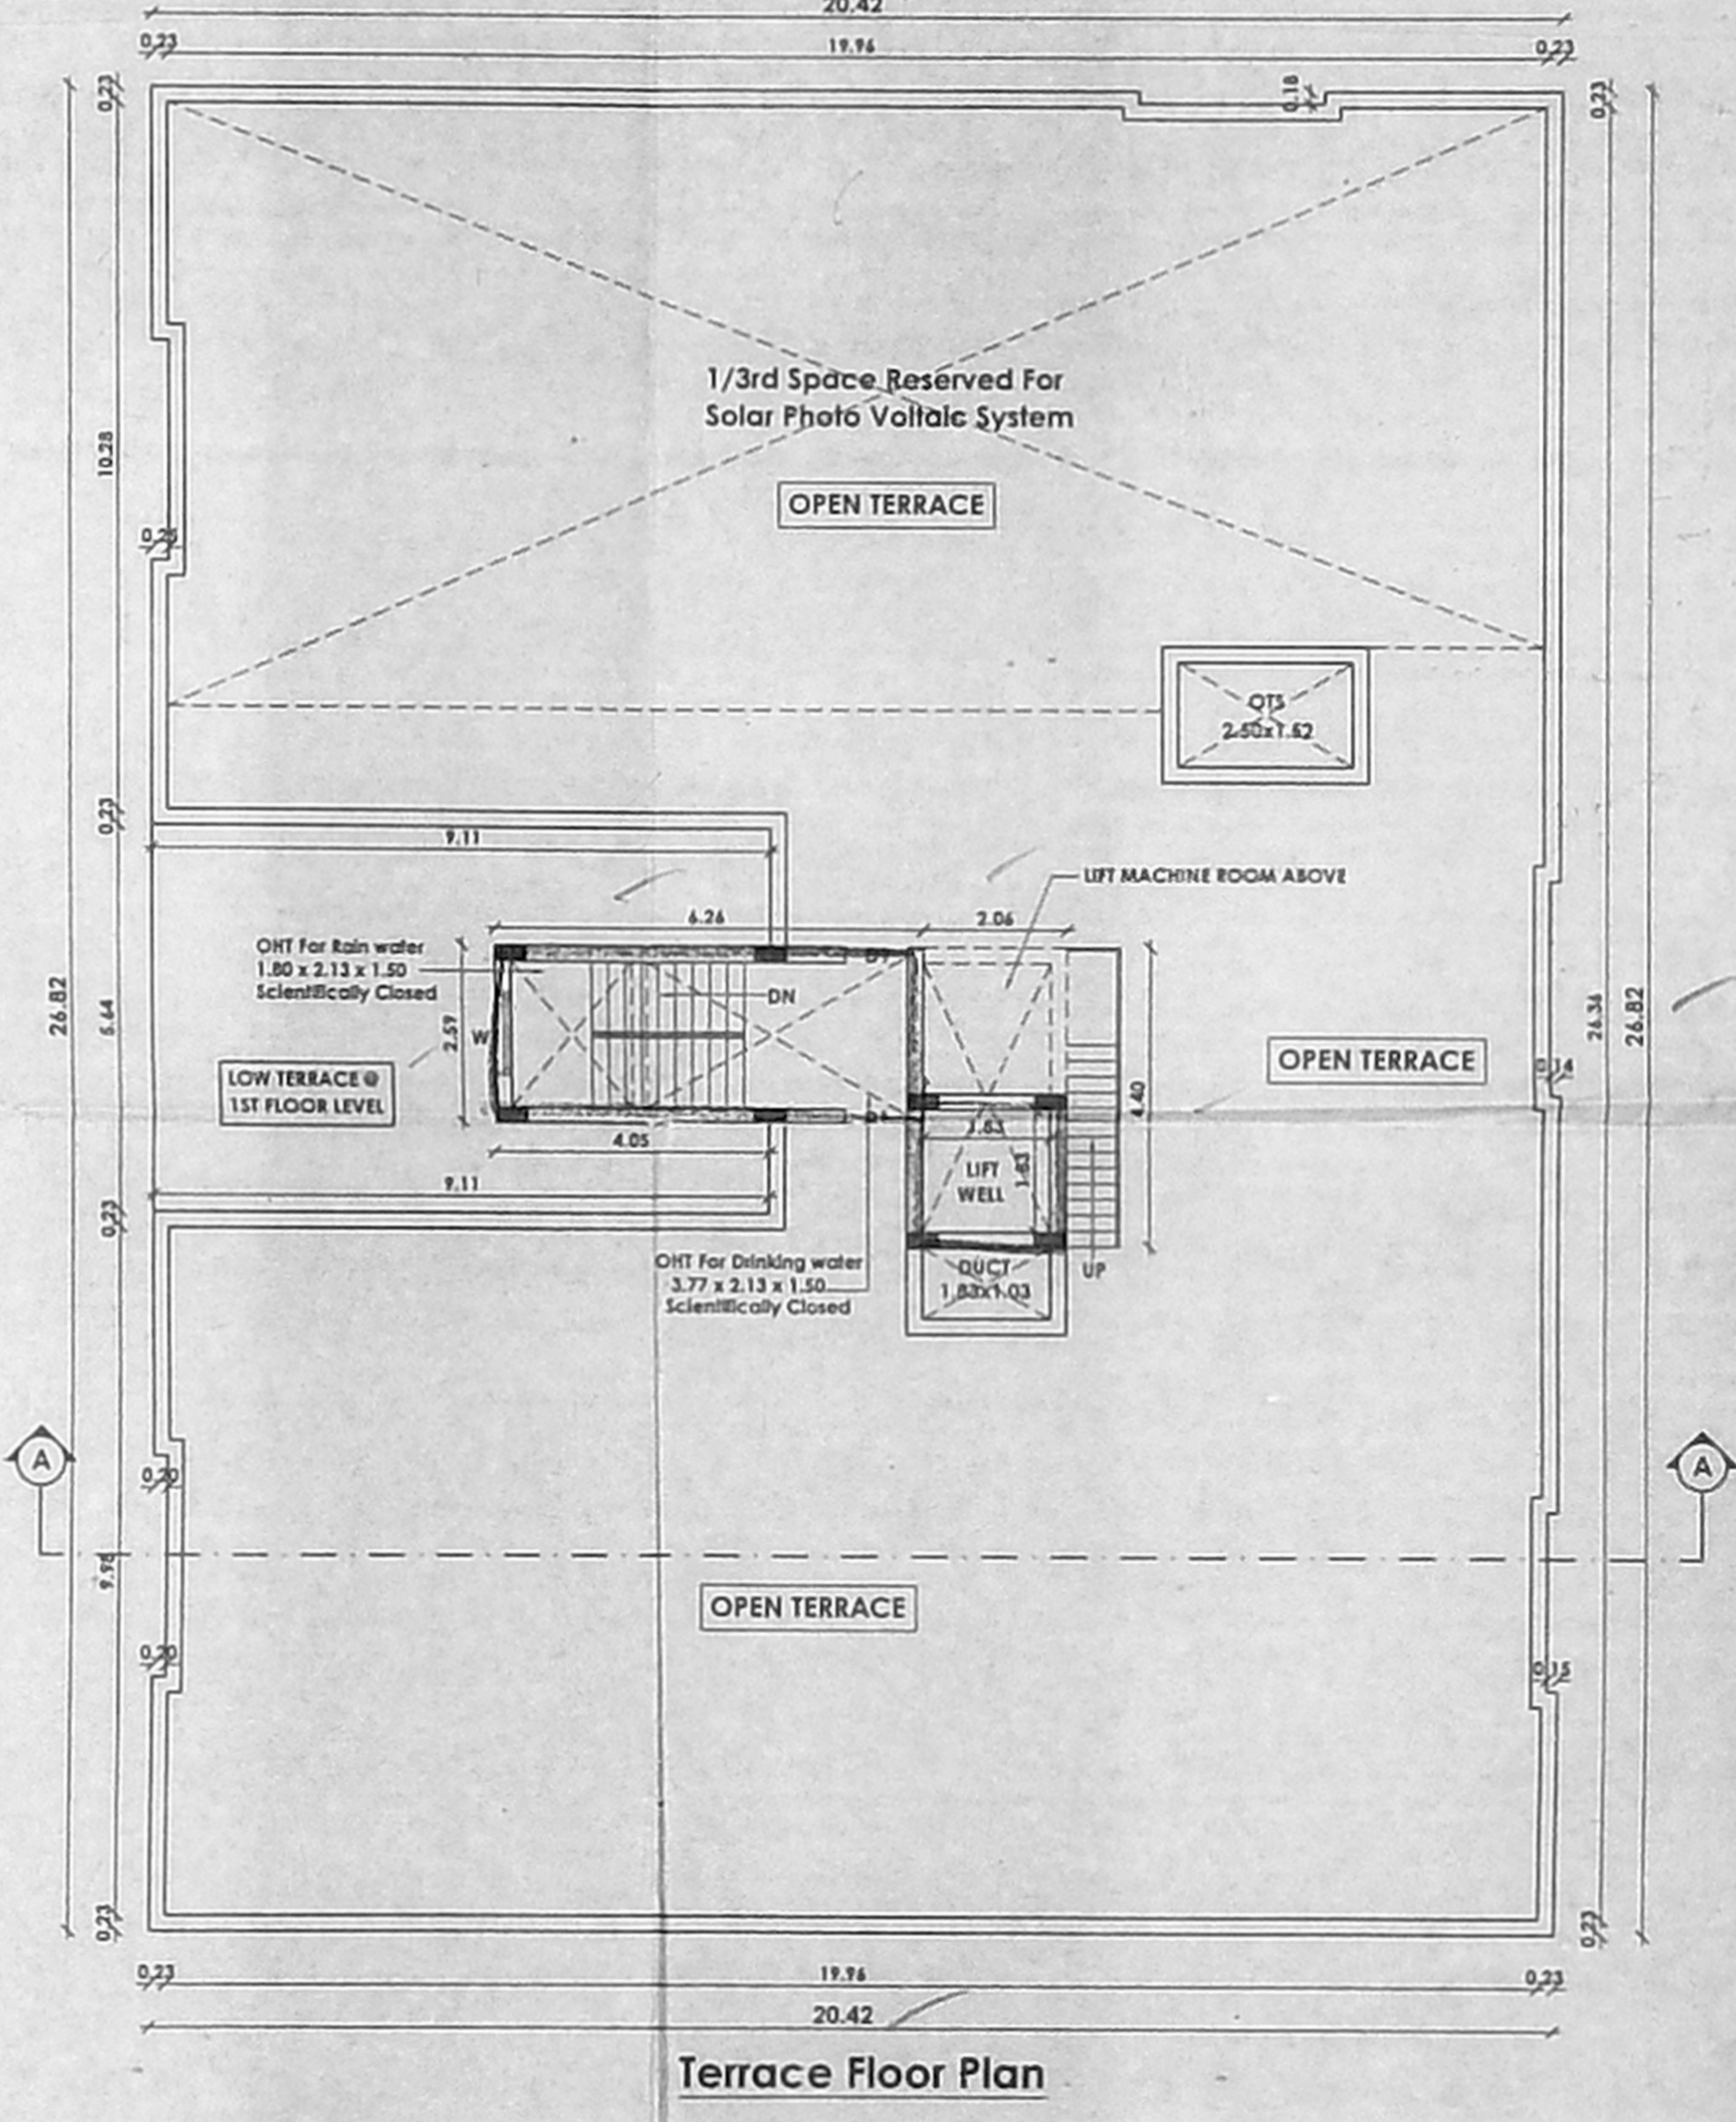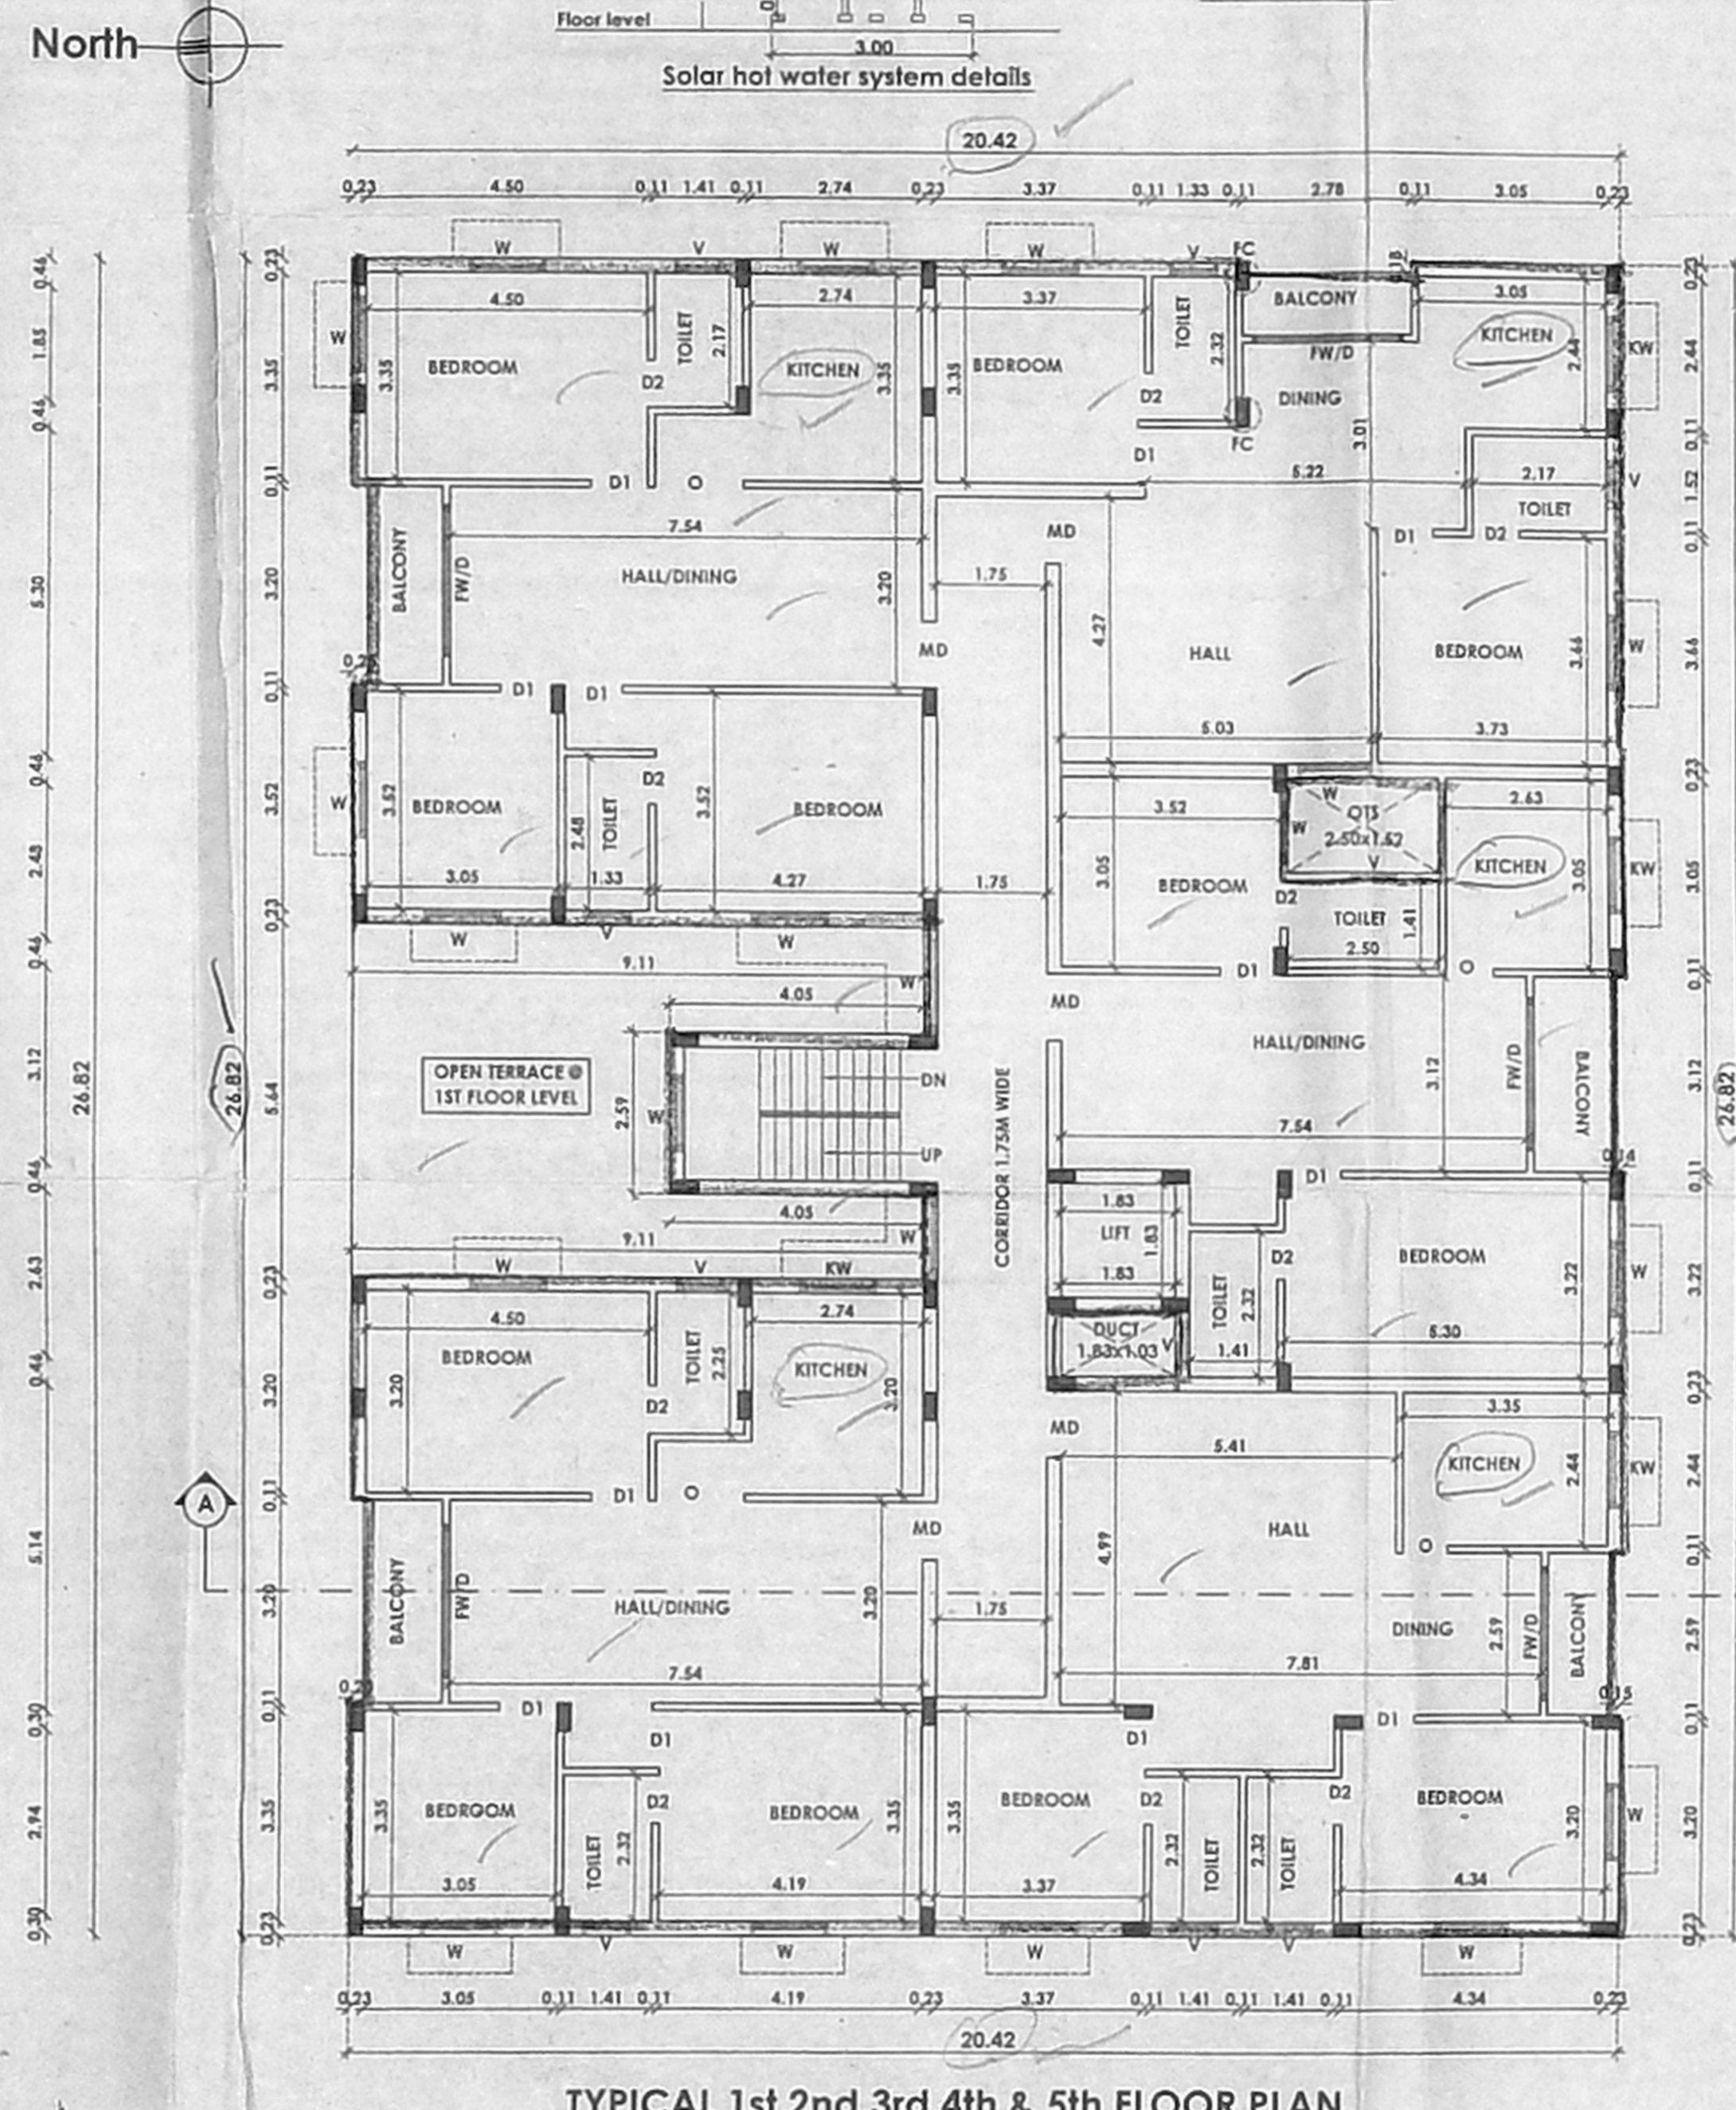

PLAN SHOWING THE PROPOSED CONSTRUCTION OF THE RESIDENTIAL BUILDING AT PLOT NO: C-6, IIT COLONY, 3rd MAIN ROAD AND SENGALANI AMMAN STREET, IIT COLONY, NARAYANAPURAM, PALLIKARANAI, CHENNAI-600 100, COMPRISED IN NEW S.NO: 634/ 2A12 (AS PER PATTA), OF PALLIKARANAI VILLAGE, CHENNAI CORPORATION, GREATER CHENNAI CORPORATION, DIVISION NO: 189 ZONE :14

JOINERY DETAILS	
MD	DOOR 1.07 x 2.10
D1	DOOR 0.90 x 2.10
D2	DOOR 0.74 x 2.10
O	OPENING 0.90 x 2.10
W	WINDOW 1.20 x 1.35
KW	WINDOW 1.20 x 1.35
FD	FRENCH WINDOW 2.30 x 2.10
V	VENTILATOR 0.40 x 0.40
RS	ROLLING SHUTTER 3.00 x 2.10

SPECIFICATION	
BRICK WORK	: SUPER STRUCTURE WITH MAIN WALL USING CM 1:5 MORTAR PARAPET WALL CM 1:4 MORTAR
WOOD WORK	: MAIN DOOR TEAK, AND OTHER DOORS KONGU WOOD
RCC WORK	: MINIMUM GRADE OF CONCRETE M25 (1:1:2)
FLOORING	: ALL ROOM CERAMICS TILES FLOORING.
PLASTERING WORK	: PLASTERING WORK IN C.M. 1:4.
WEATHERING COURSE	: WEATHERING COURSE IN BRICK JELLY CONCRETE IN C.M. WITH TWO COURSES OF FLAT TILES LAID TO DETAIL

AREA DETAILS		
PLOT AREA DETAILS IN SQ.M		
S.NO.	DESCRIPTION	AREA
1	AS PER PATTA	900.00 sq.m
2	AS PER DOC	909.51 sq.m
FSI AREA DETAILS IN SQ.M		
S.NO.	FLOOR	F.S.I AREA
1	STILT FLOOR	27.24
2	FIRST FLOOR	498.44
3	SECOND FLOOR	498.44
4	THIRD FLOOR	498.44
5	FOURTH FLOOR	498.44
6	FIFTH FLOOR	498.44
7	TOTAL	2519.44
8	F.S.I	2.799

For SREE GURU FOUNDATIONS PVT LTD  
K. Vishnu

18-9-2020  
R. Chandrasekaran  
W. J. G. Glade, M.E., M.I.E.  
Registered Structural Engineer,  
SS/GR-19/05/120

SCALE 1: 100

OWNER LICENSBD SURVEYOR STRUCTURAL ENGINEER