



PLAN SHOWING THE PROPOSED CONSTRUCTION OF STILT + 3 FLOORS RESIDENTIAL BUILDING WITH 12 DWELLING UNITS AT PLOT NO:-15, 4th CROSS EXTENSION, KAMAKOTI NAGAR, PALLIKARANAI, CHENNAI - 600 100. COMPRISED IN OLD S.NO:-636(PART), AS PER PATTA S.NO:-636/7 OF PALLIKARANAI VILLAGE, SHOLINGANALLUR TALUK, GREATER CHENNAI CORPORATION. DIVISION NO:- 189. ZONE:- XIV. SCALE 1:100.


செ.பெ.பி.வ.வரைபடம்...  
 நாள்... 7-10-2020  
 செ.பெ.பி.வ.வரைபடம்...  
 எ.என்.பி.பி.வரைபடம்...  
 தி.உ. 14/10/2020  
 N  
 13/10/20  
 மு.தி.சு.

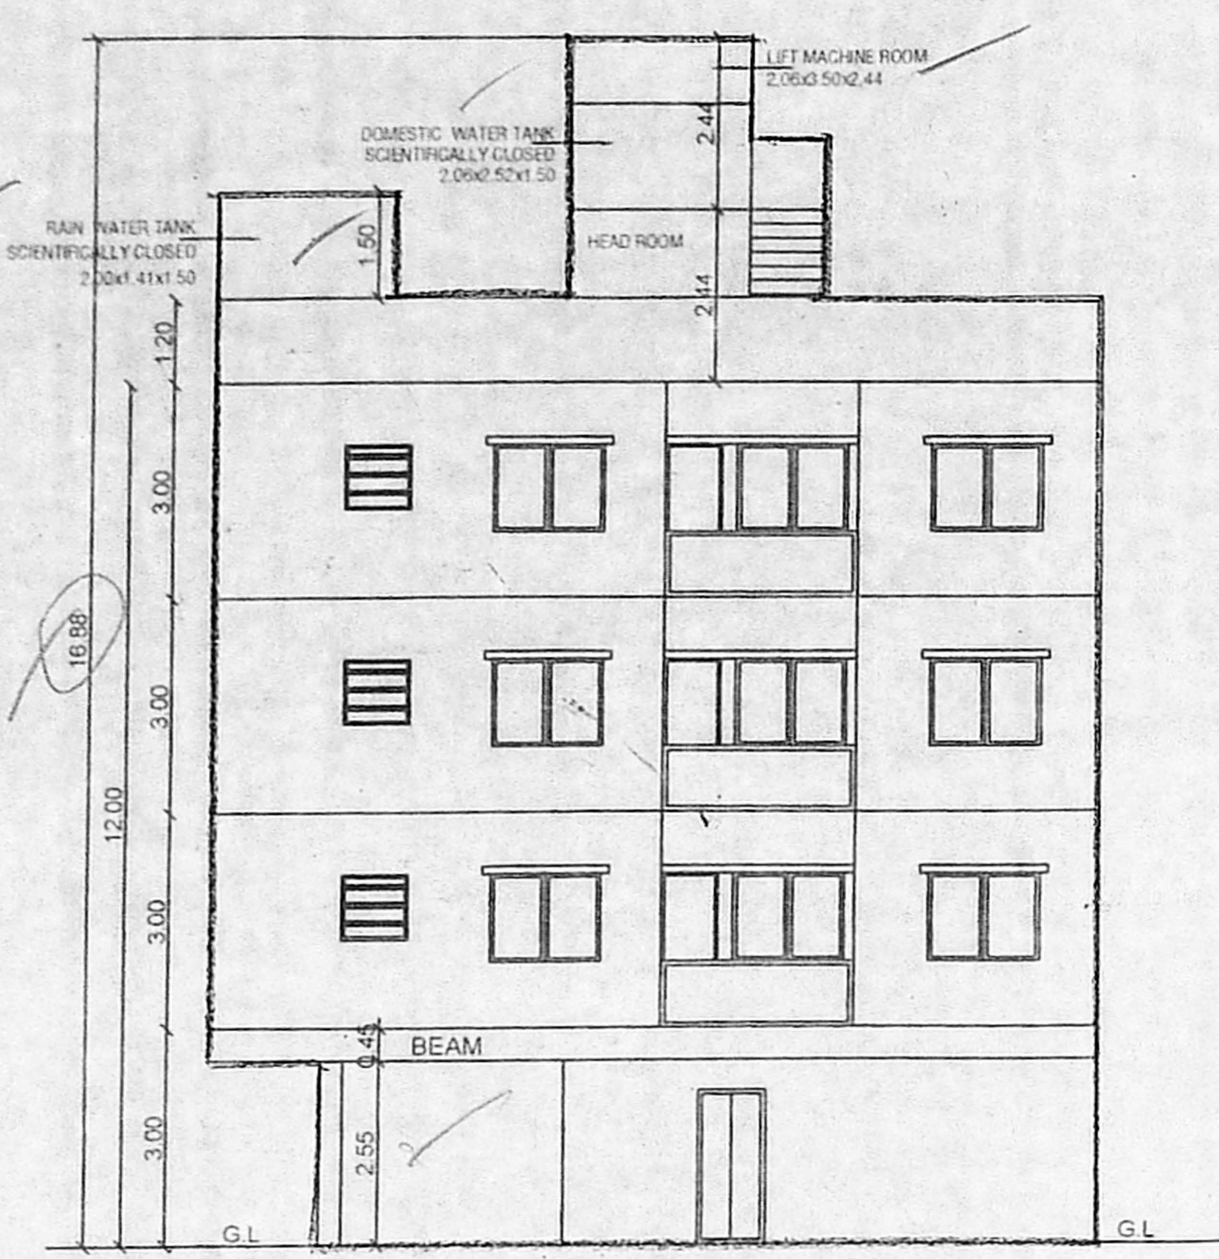


**ELEVATION**

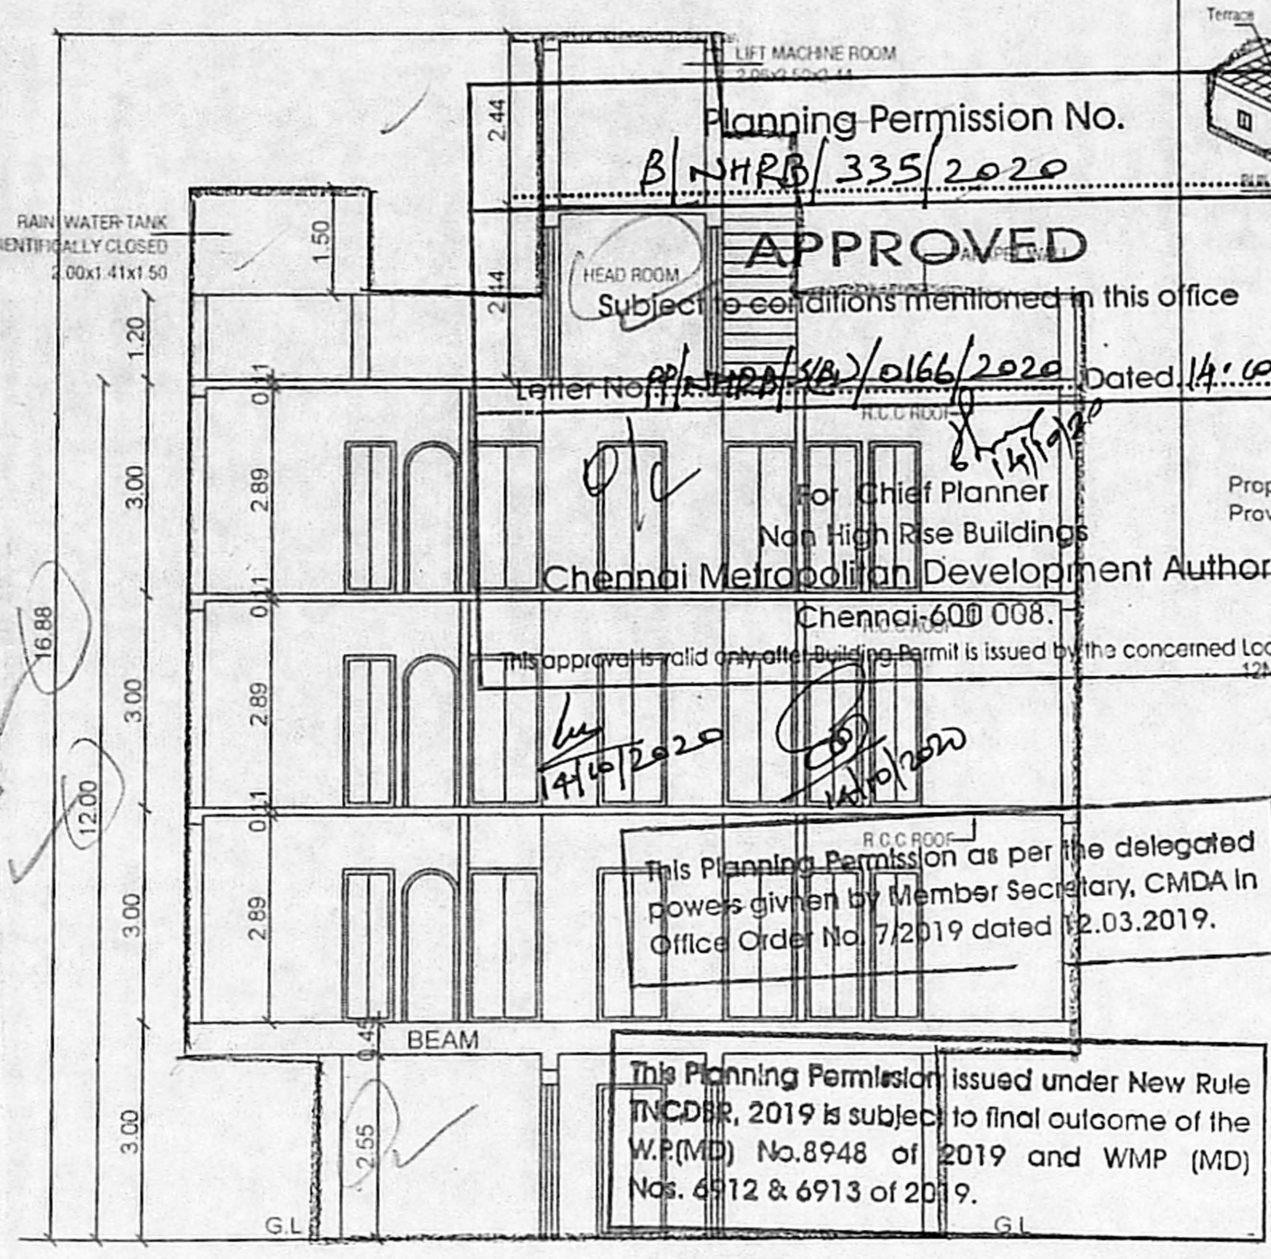


**SECTION ON A-A**

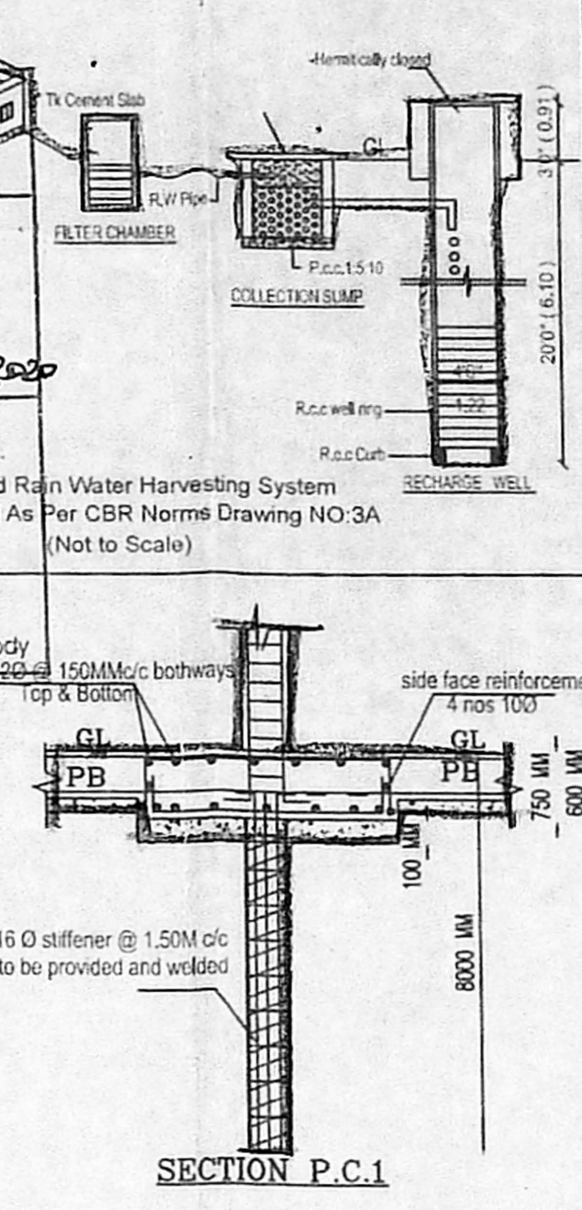


**SECTION P.C.1**

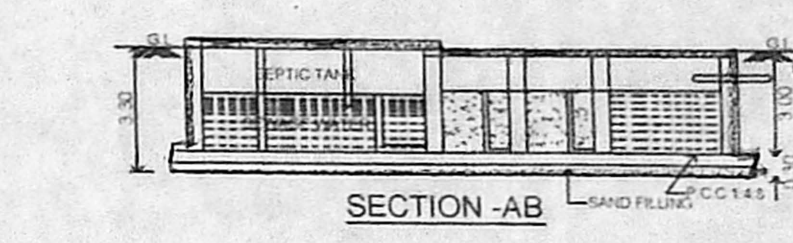


**SECTION AB**

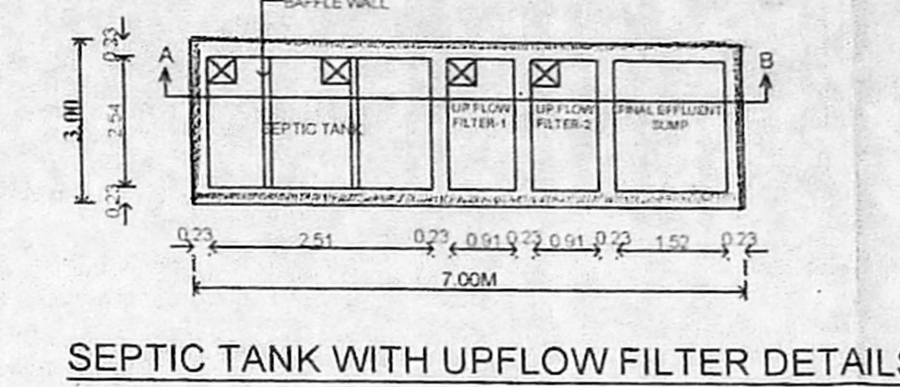


**SEPTIC TANK WITH UPFLOW FILTER DETAILS**

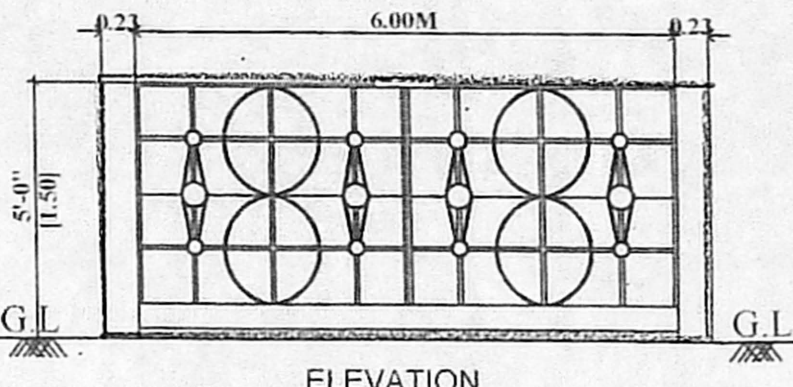


**ELEVATION**

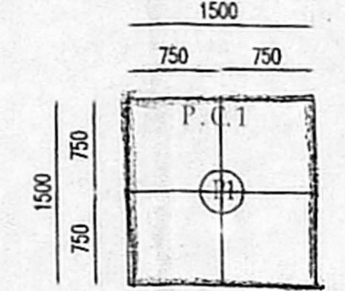


**PLAN OF PILE CAP -1**

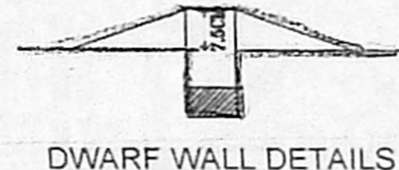


**DWARF WALL DETAILS**

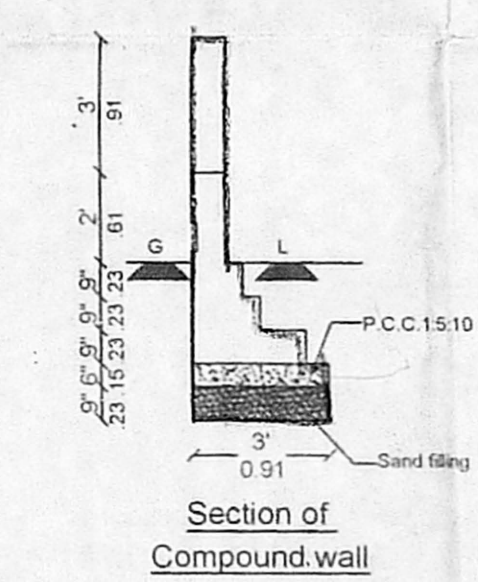

**Section of Compound wall**

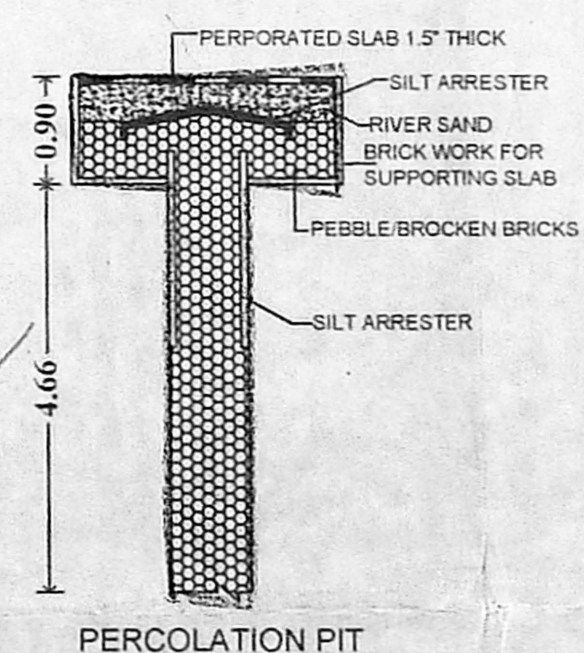

**PERCOLATION PIT**

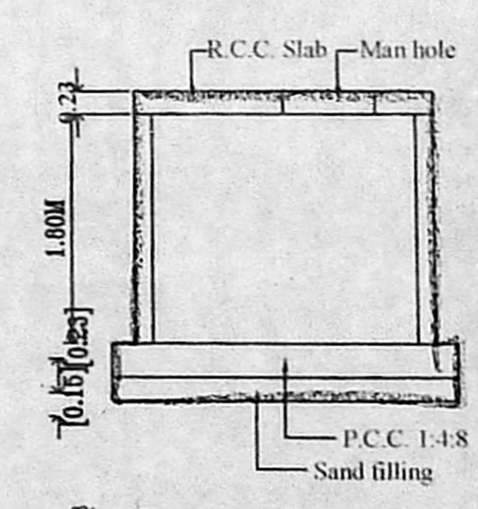

**TYPICAL SUMP DETAILS (DOMESTIC SUMP & RAIN WATER SUMP)**

**SPECIFICATION**

SAND FILLING IN FOUNDATION  
 PCC 1:5:10 IN FOUNDATION  
 BRICK WORK IN CM 1:5  
 RCC WORK IN 1:1:2  
 PLASTERING IN CM 1:4

**SCHEDULE OF JOINERIES**

MD MAIN DOOR	1.20x2.13 (4'0"x7'0")
D1 DOOR	0.91x2.13 (3'0"x7'0")
D2 DOOR	0.75x2.13 (2'6"x7'0")
W WINDOW	1.37x1.22 (4'6"x4'0")
W1 WINDOW	0.91x1.22 (3'0"x4'0")
V VENTILATOR	0.61x0.61 (2'0"x2'0")

**AREA STATEMENT**

**PLOT EXTENT:-**

AS PER PATTA	500.00 SQ.M.	✓
AS PER DOCUMENT	464.51 SQ.M.	✓
STILT FLOOR	28.86 SQ.M.	✓
FIRST FLOOR	327.58 SQ.M.	✓
SECOND FLOOR	327.58 SQ.M.	✓
THIRD FLOOR	327.58 SQ.M.	✓
TOTAL	1011.60 SQ.M.	✓
F.S.I	2.178	✓


**LEGEND**

	PROPOSED		BOUNDARY
	ROAD		


OWNER :

*M. Lakshmanan B.E.*  
**M. LAKSHMANAN B.E.**  
 Registered Engineer Grade - I (RE)  
 Registration No : RE 108 / 11903/054  
 No: 197/198 Ram baratham apt  
 LIC Nagar 5th Street,  
 Madipakkam, Chennai - 600 091.  
 Cell : 9629374103 / 9629370705


LICENSED SURVEYOR

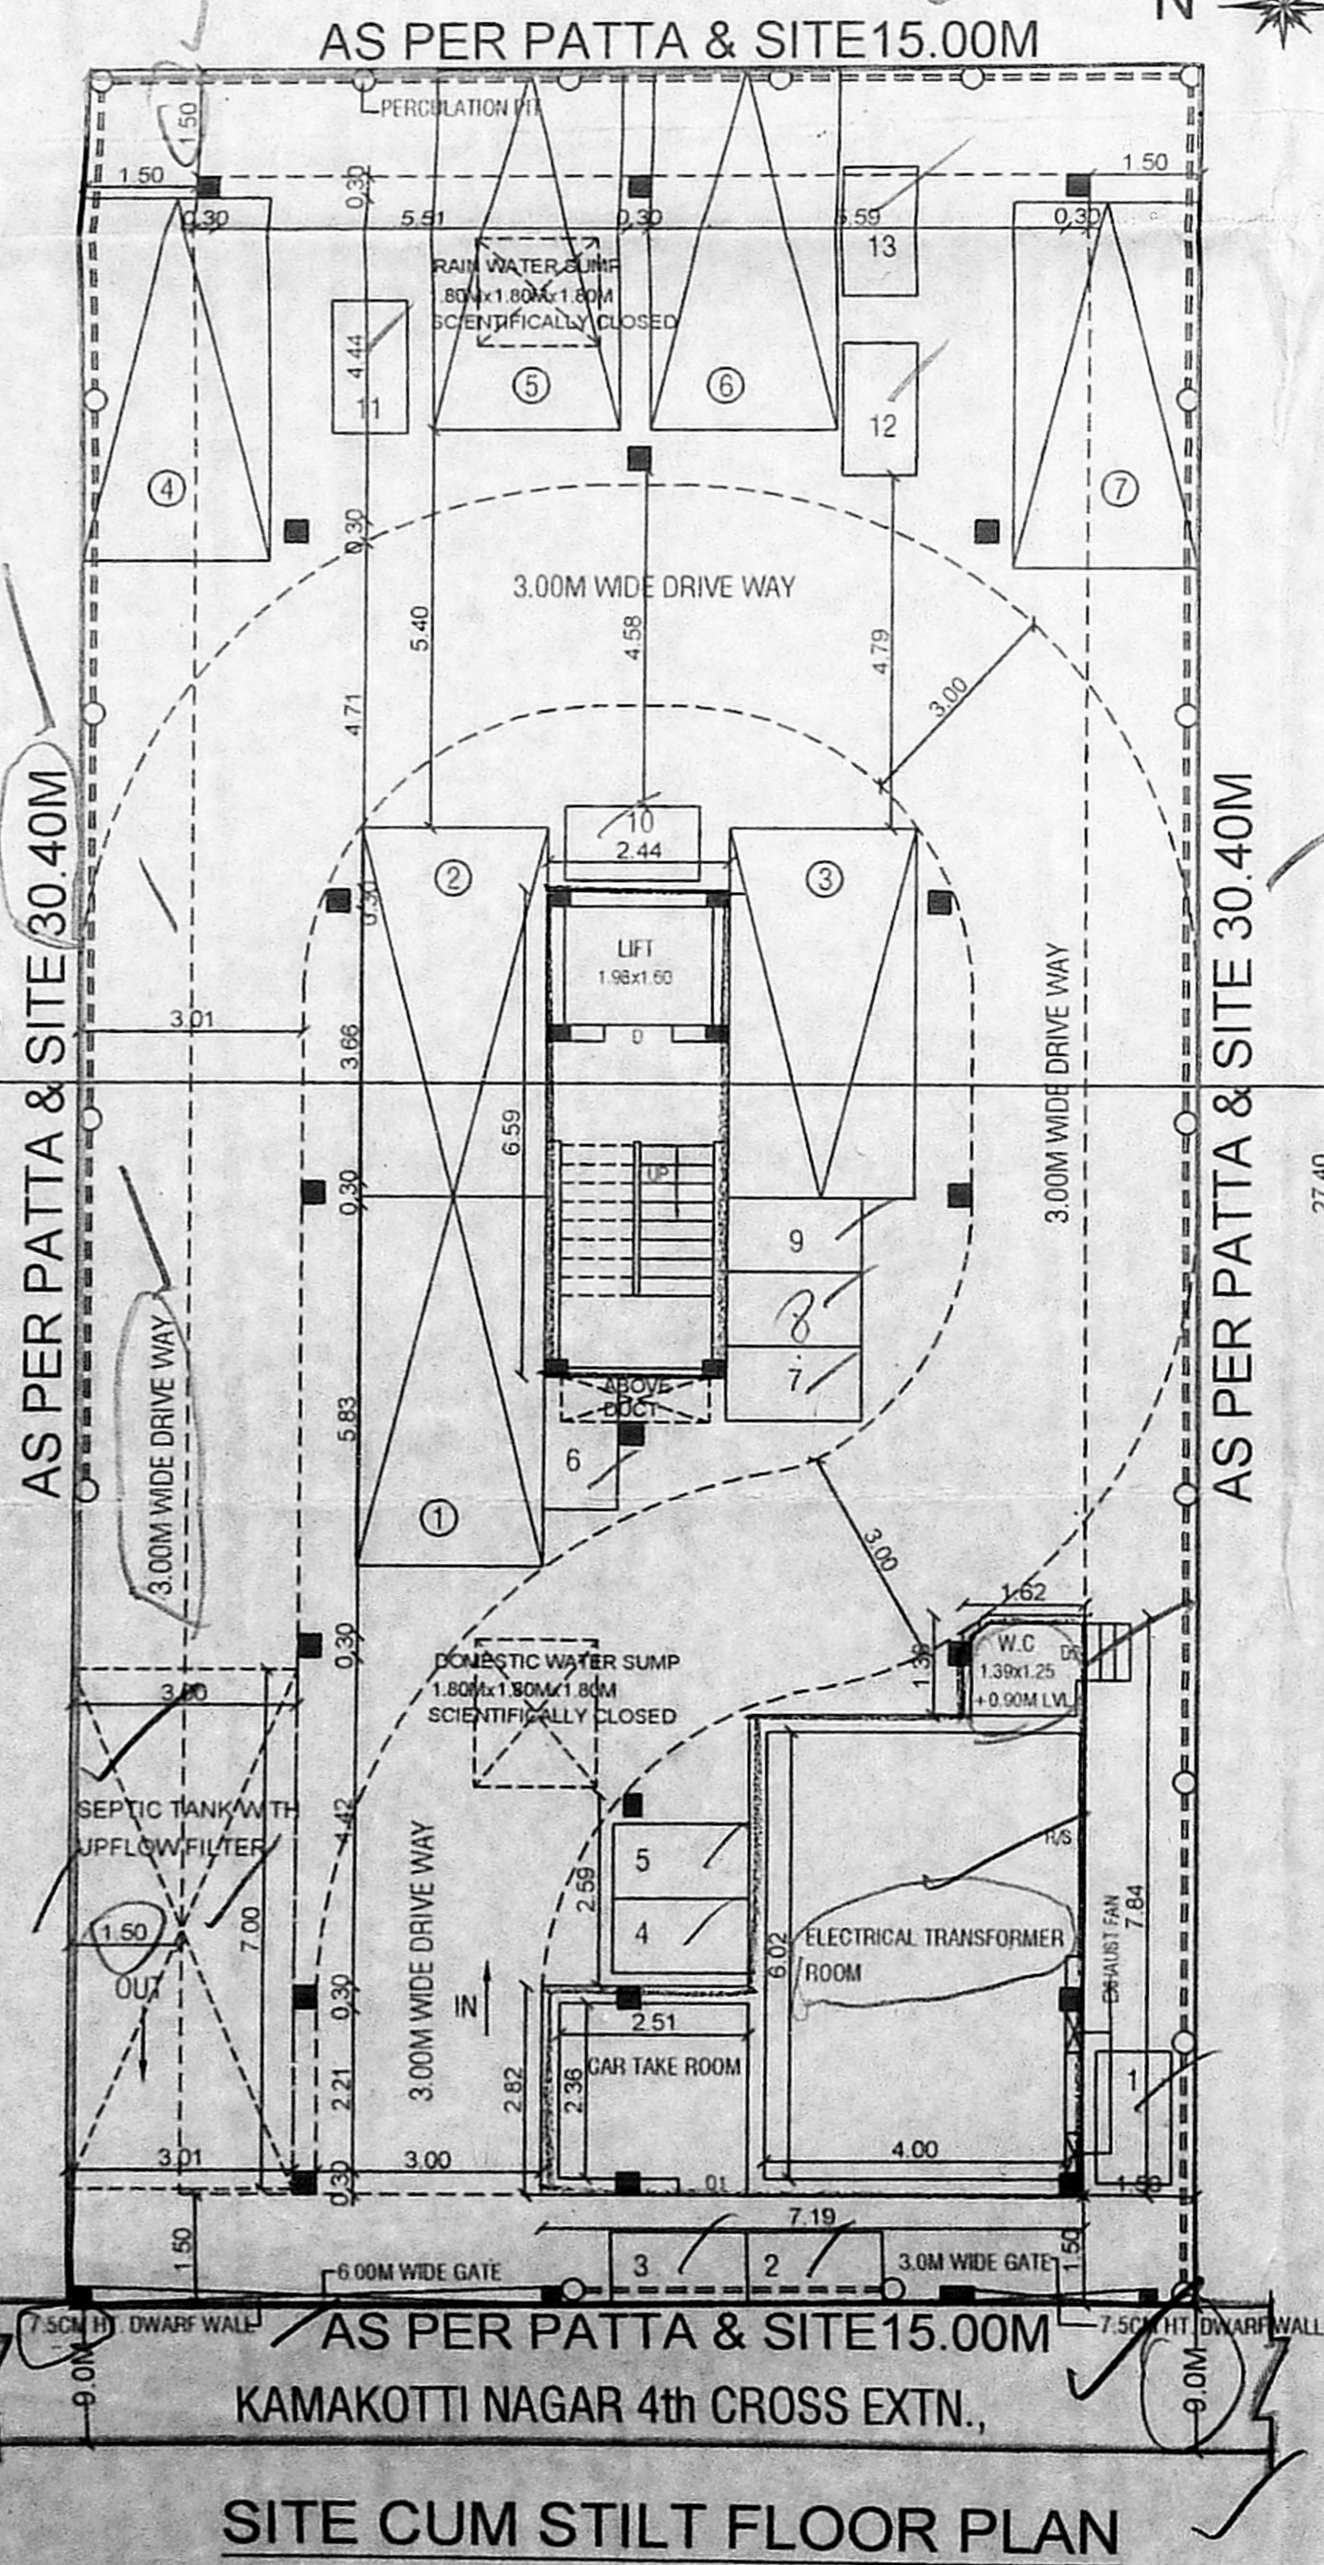

**SITE CUM STILT FLOOR PLAN**

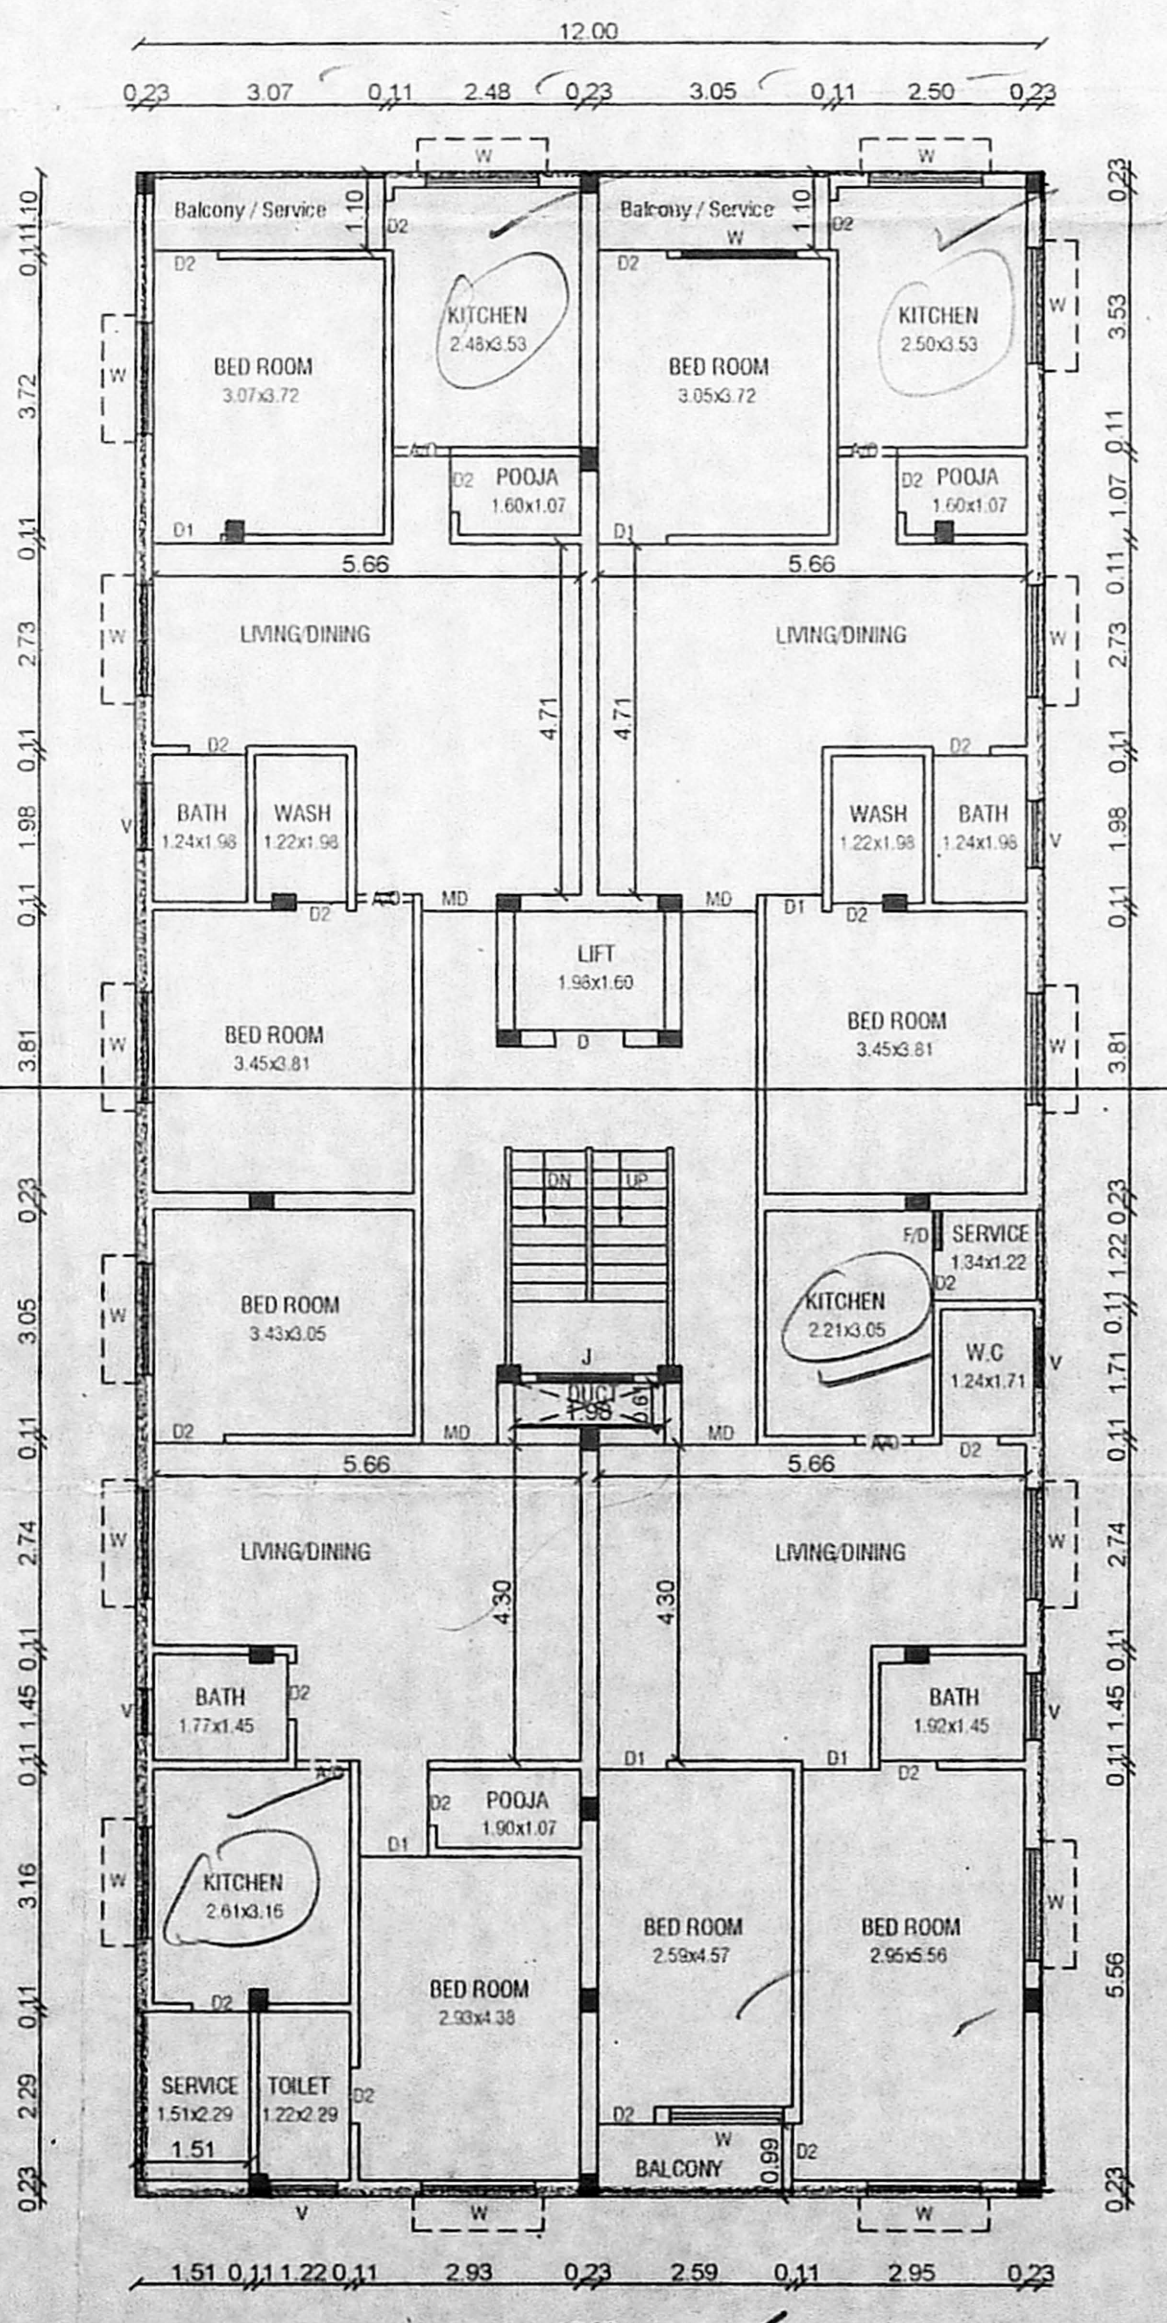

**TYPICAL FLOOR PLAN (FIRST, SECOND & THIRD)**

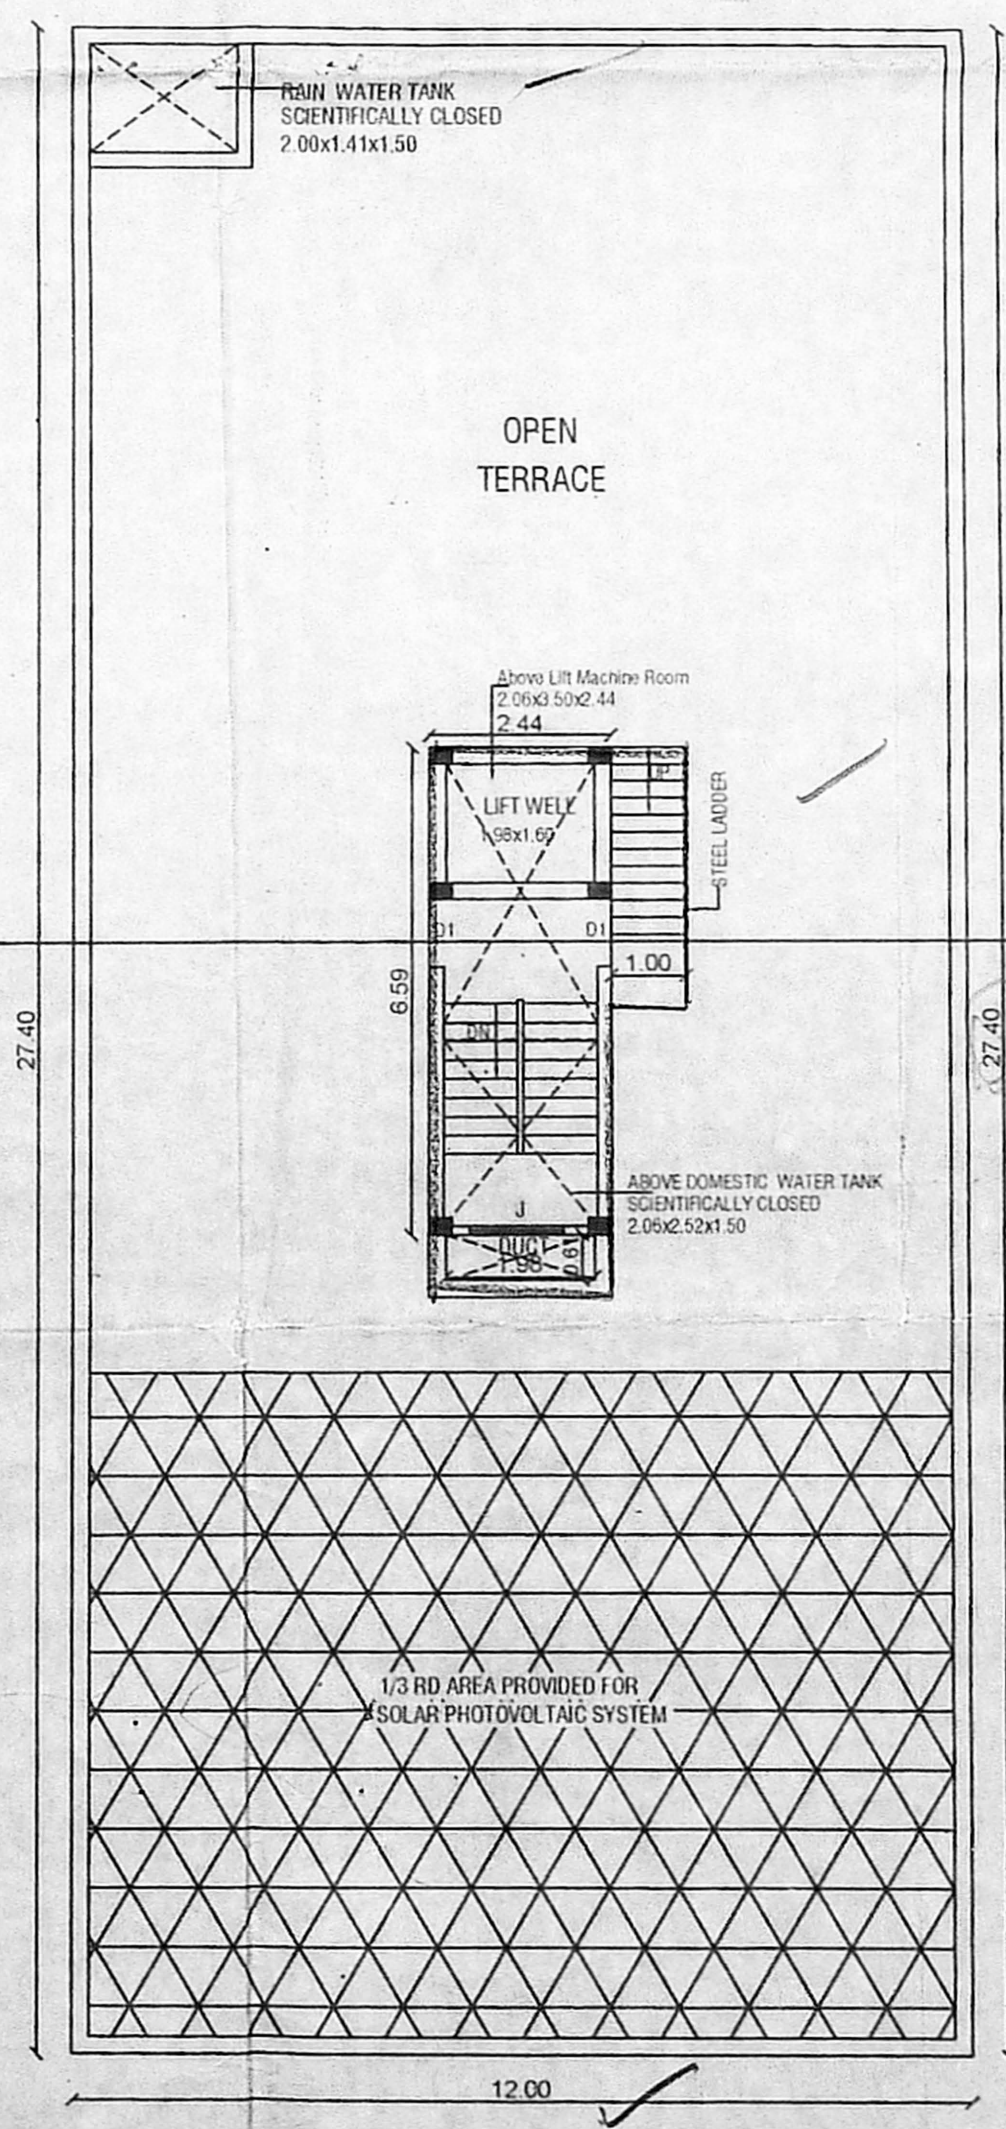

**TERRACE FLOOR PLAN**