




PLAN SHOWING THE PROPOSED CONSTRUCTION OF RESIDENTIAL BUILDING AT PLOT NO:- 39 & 40, OLD DOOR NO:-18 & 19, NEW DOOR NO:-2 & 4, INDIRA NAGAR 9th CROSS STREET, ADYAR, CHENNAI-600 020. COMPRISED IN T.S NO: 40 & 41, BLOCK :10 OF KALIKUNDRAM VILLAGE, GREATER CHENNAI CORPORATION. DIVISION NO:- 175, ZONE:- XIII. SCALE :- 1:100.

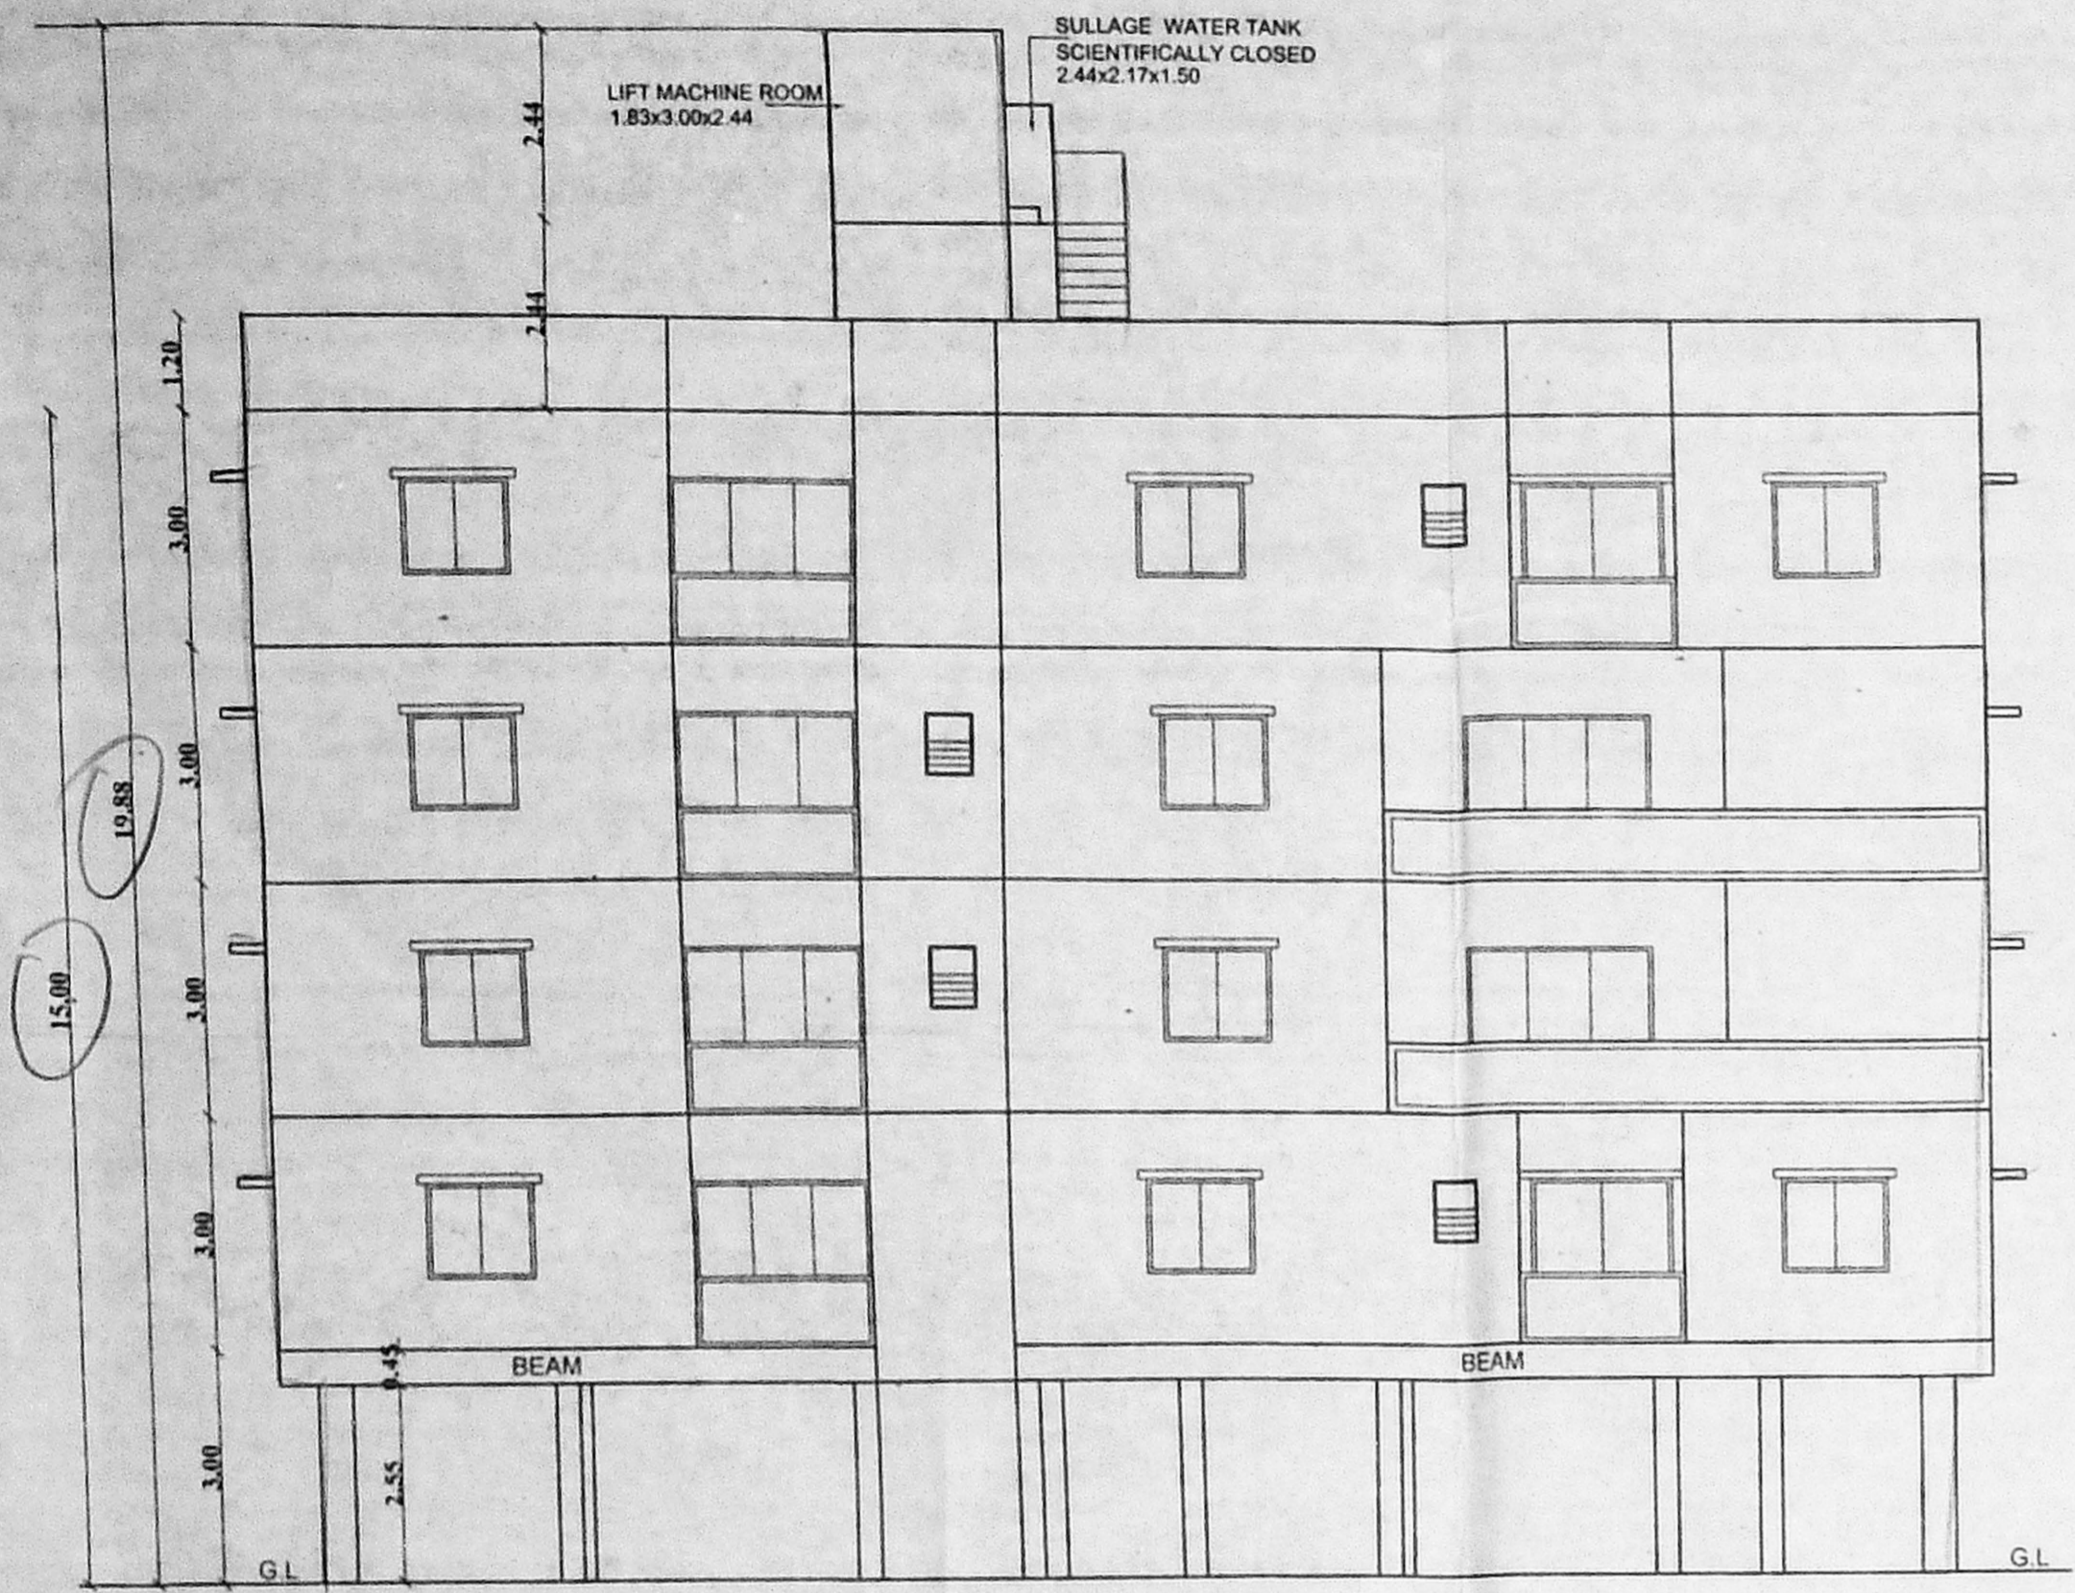


ELEVATION

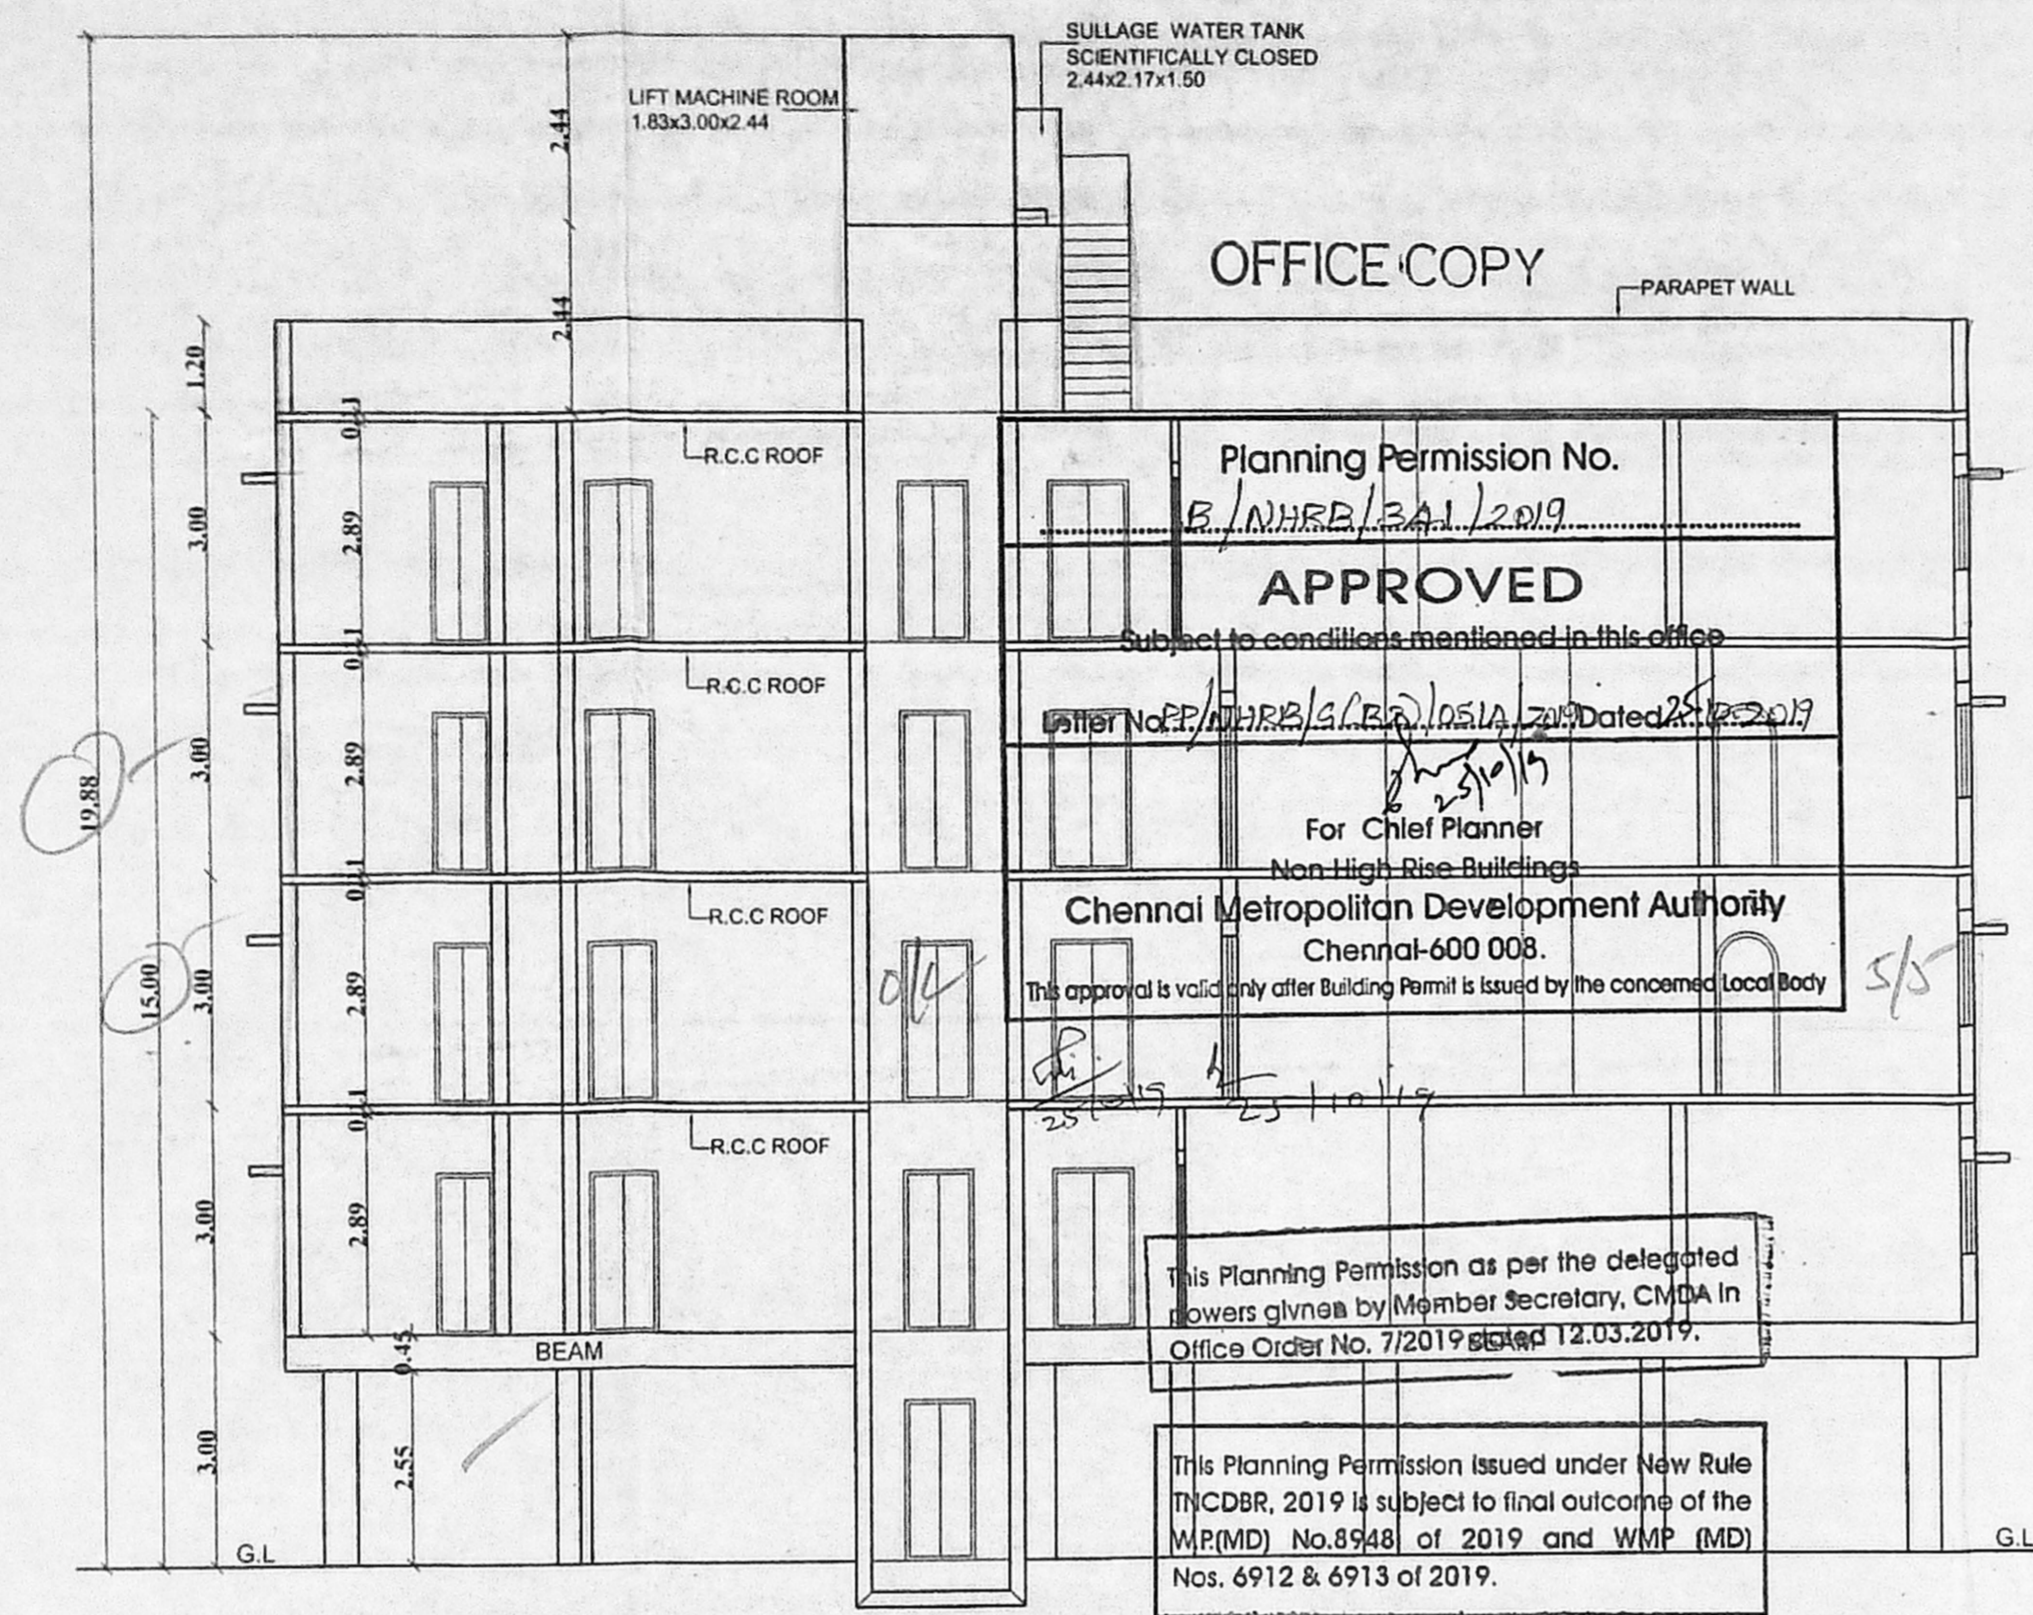


SECTION ON A-A

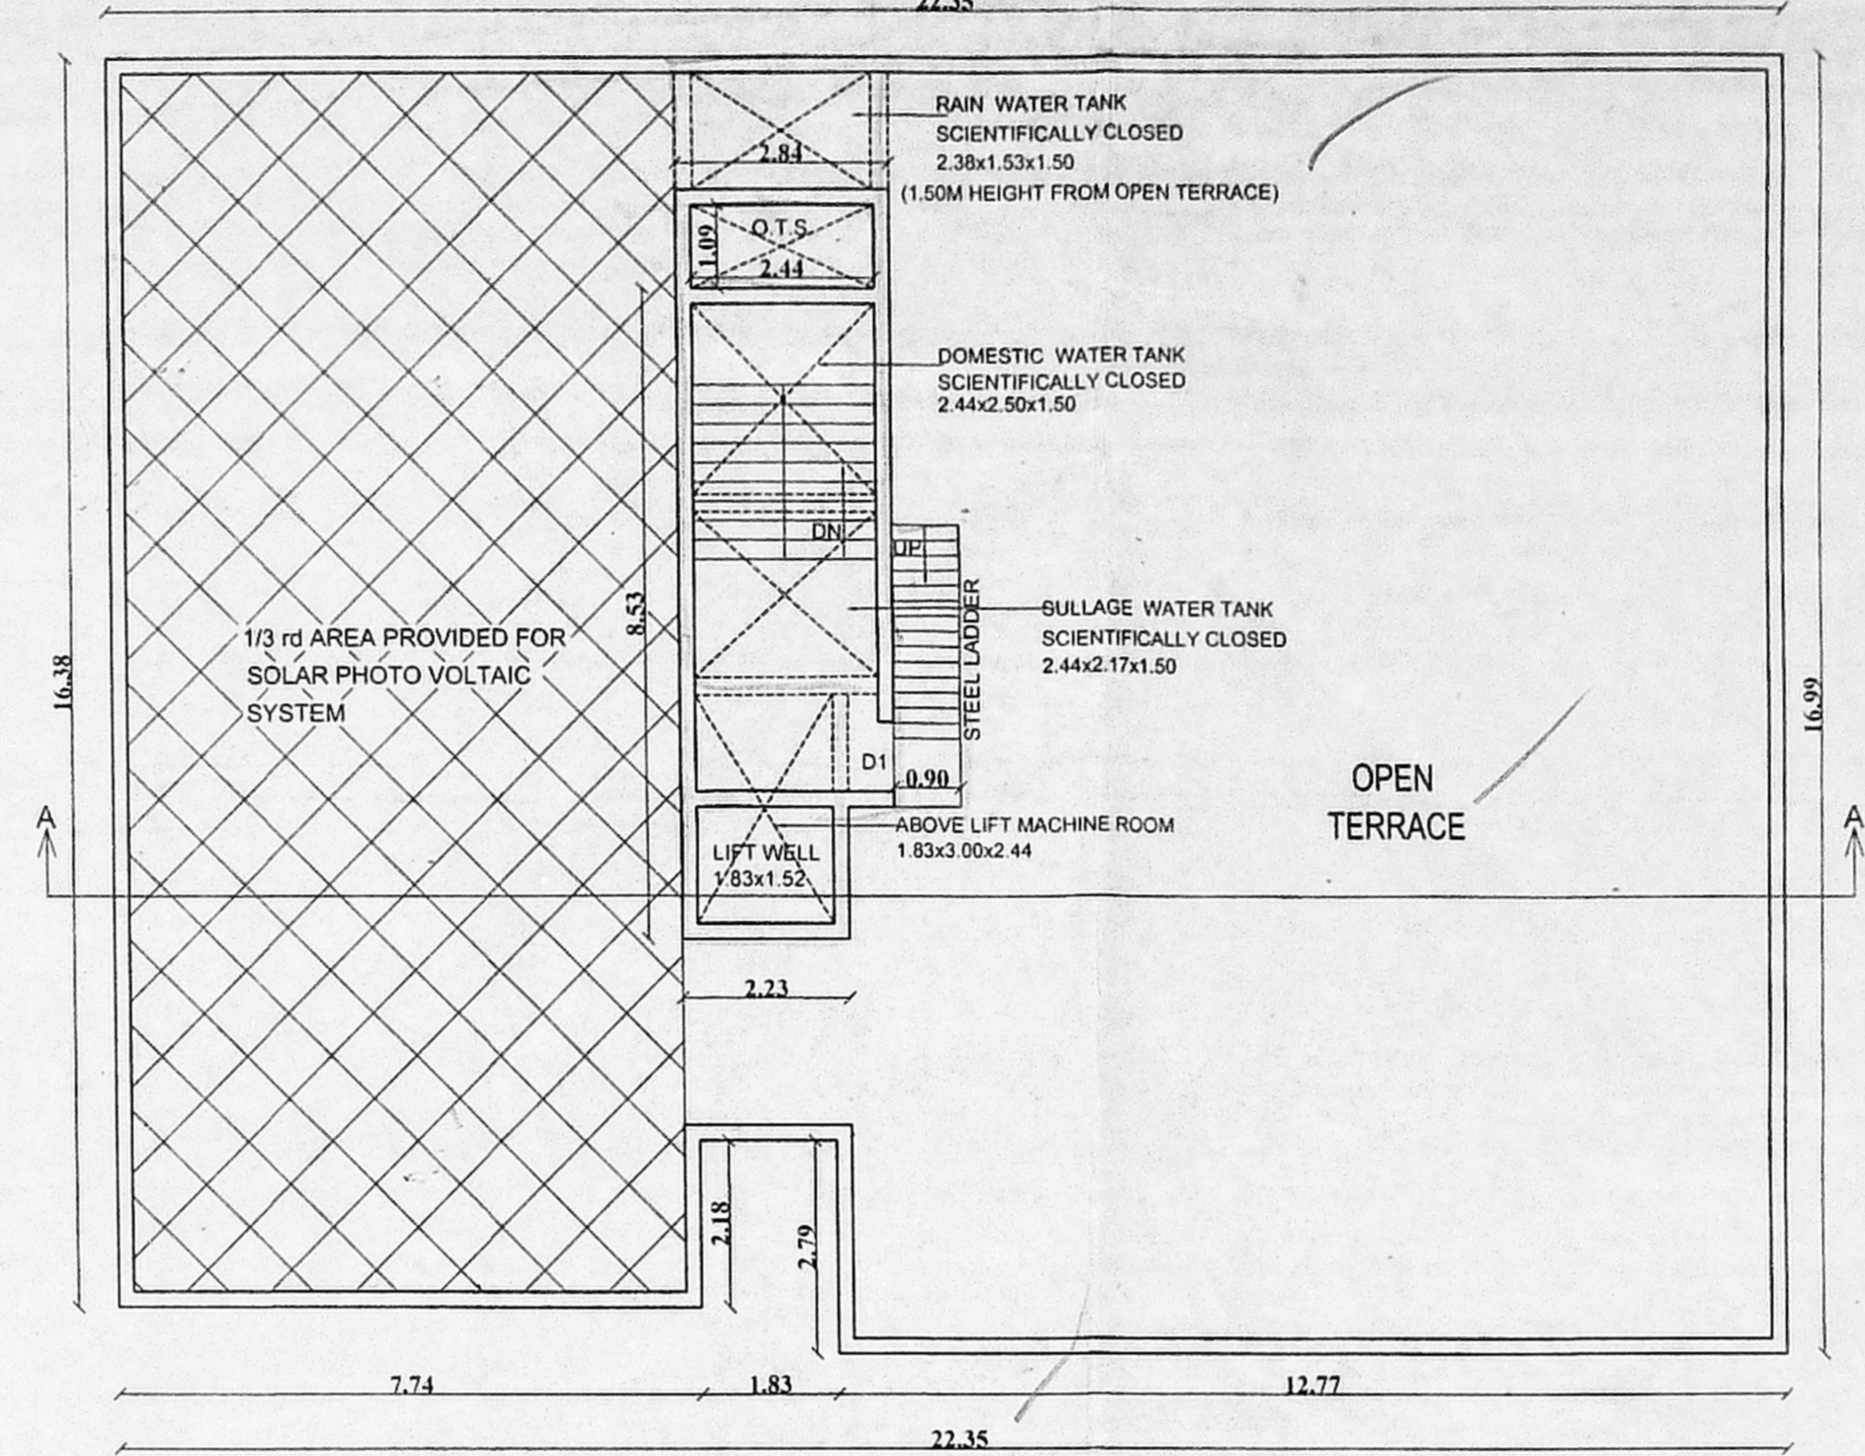


TERRACE FLOOR PLAN

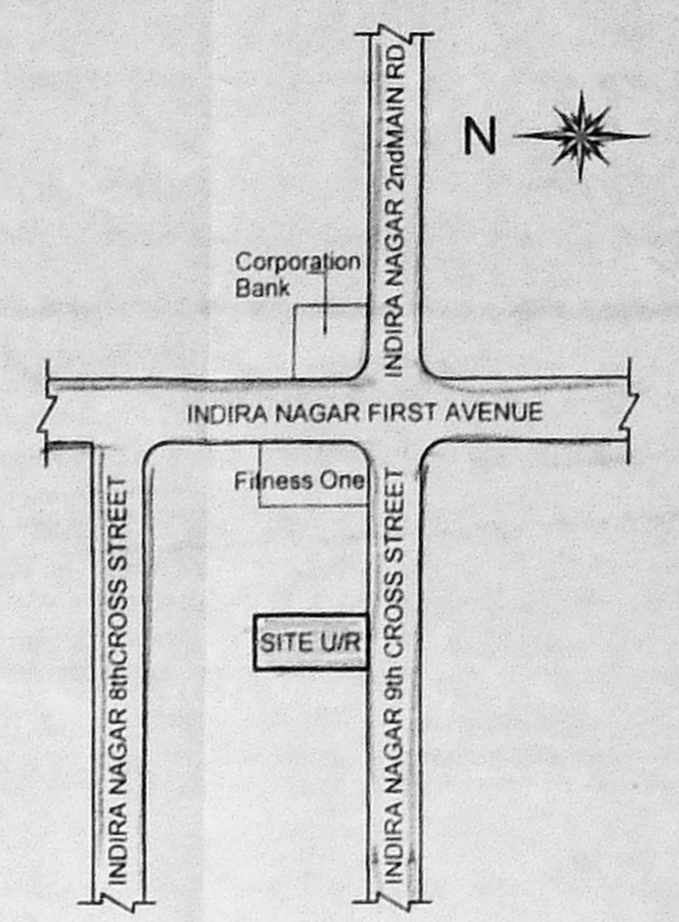

KEY PLAN (NOT TO SCALE)

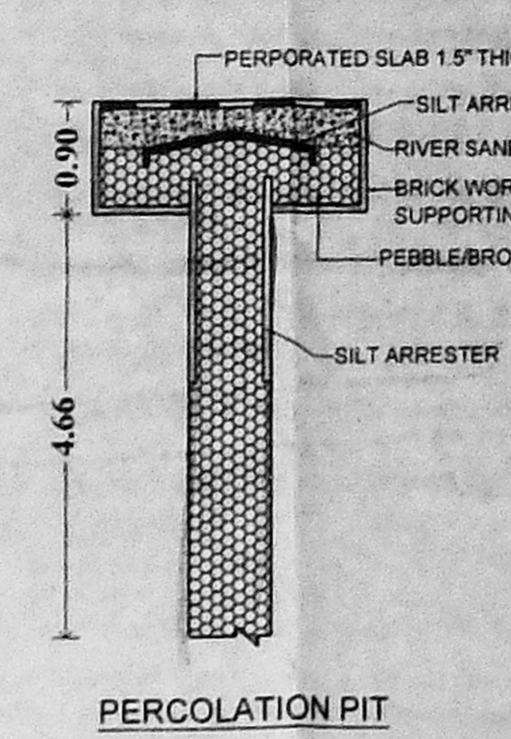

PERCOLATION PIT

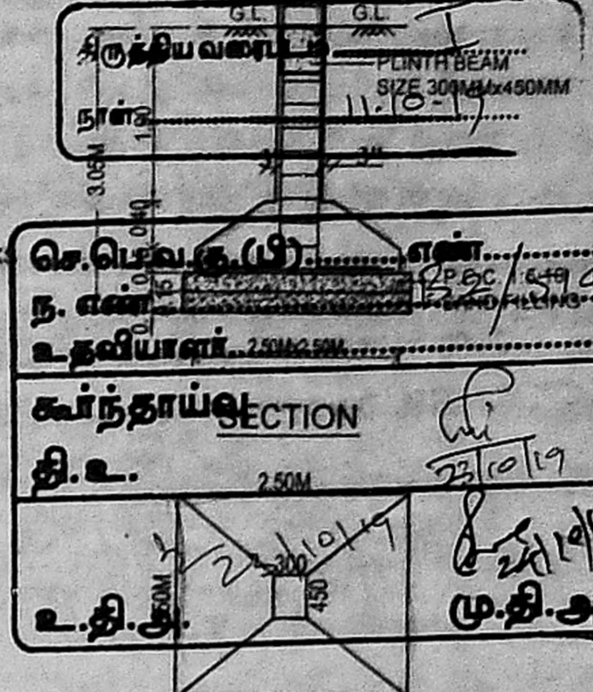

FOUNDATION PLAN

SPECIFICATION:
SAND FILLING IN FOUNDATION
PCC 1:5:10 IN FOUNDATION
BRICK WORK IN CM 1:5
RCC WORK IN M25 GRADE CONCRETE
PLASTERING IN CM 1:4

SCHEDULE OF JOINERIES

MD MAIN DOOR	1.20X2.13 (4'0"X7'0")
D1 DOOR	0.91X2.13 (3'0"X7'0")
D2 DOOR	0.75X2.13 (2'6"X7'0")
W WINDOW	1.37X1.22 (4'6"X4'0")
W1 WINDOW	0.91X1.22 (3'0"X4'0")
V VENTILATOR	0.61X0.61 (2'0"X2'0")

AREA STATEMENT


PLOT EXTENT:-

AS PER PATTA	626.00 SQ.M.
AS PER DOCUMENT	627.10 SQ.M.


FLOOR AREA STATEMENT:

STILT FLOOR	28.82 SQ.M.
FIRST FLOOR	362.09 SQ.M.
SECOND FLOOR	367.09 SQ.M.
THIRD FLOOR	367.09 SQ.M.
FOURTH FLOOR	362.09 SQ.M.
TOTAL	1487.18 SQ.M.


F.S.I : 2.376

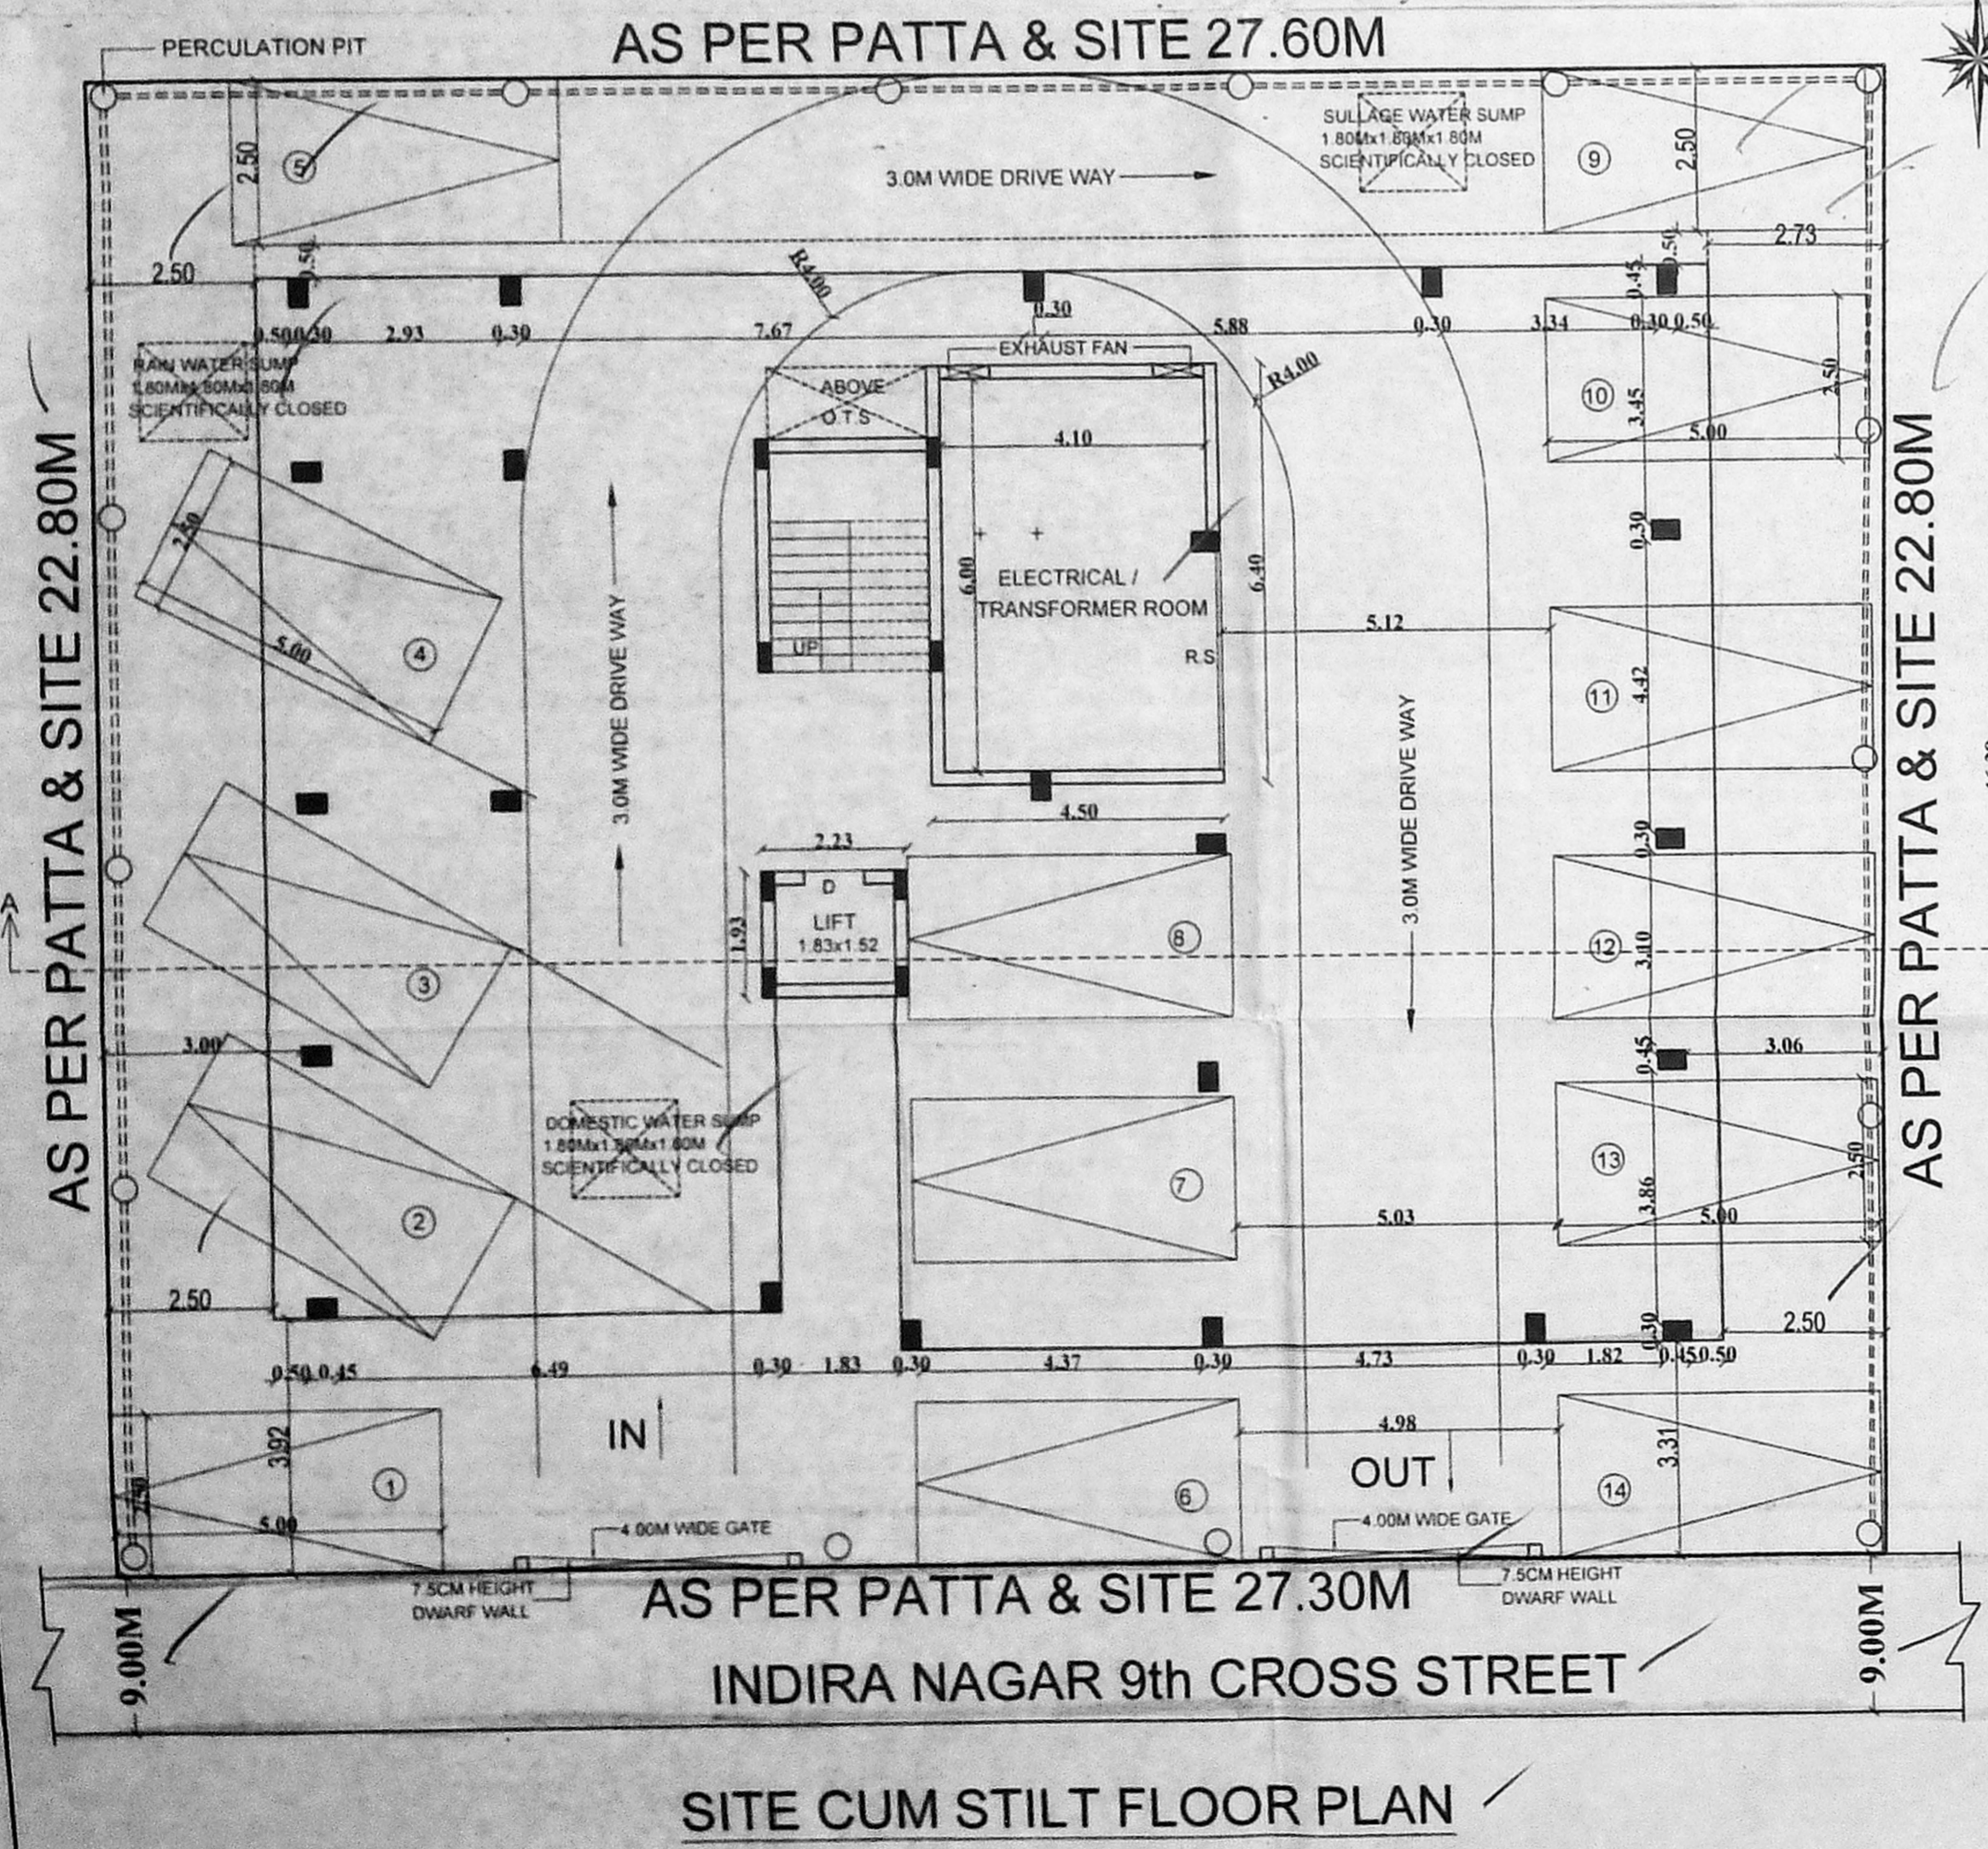


SITE CUM STILT FLOOR PLAN

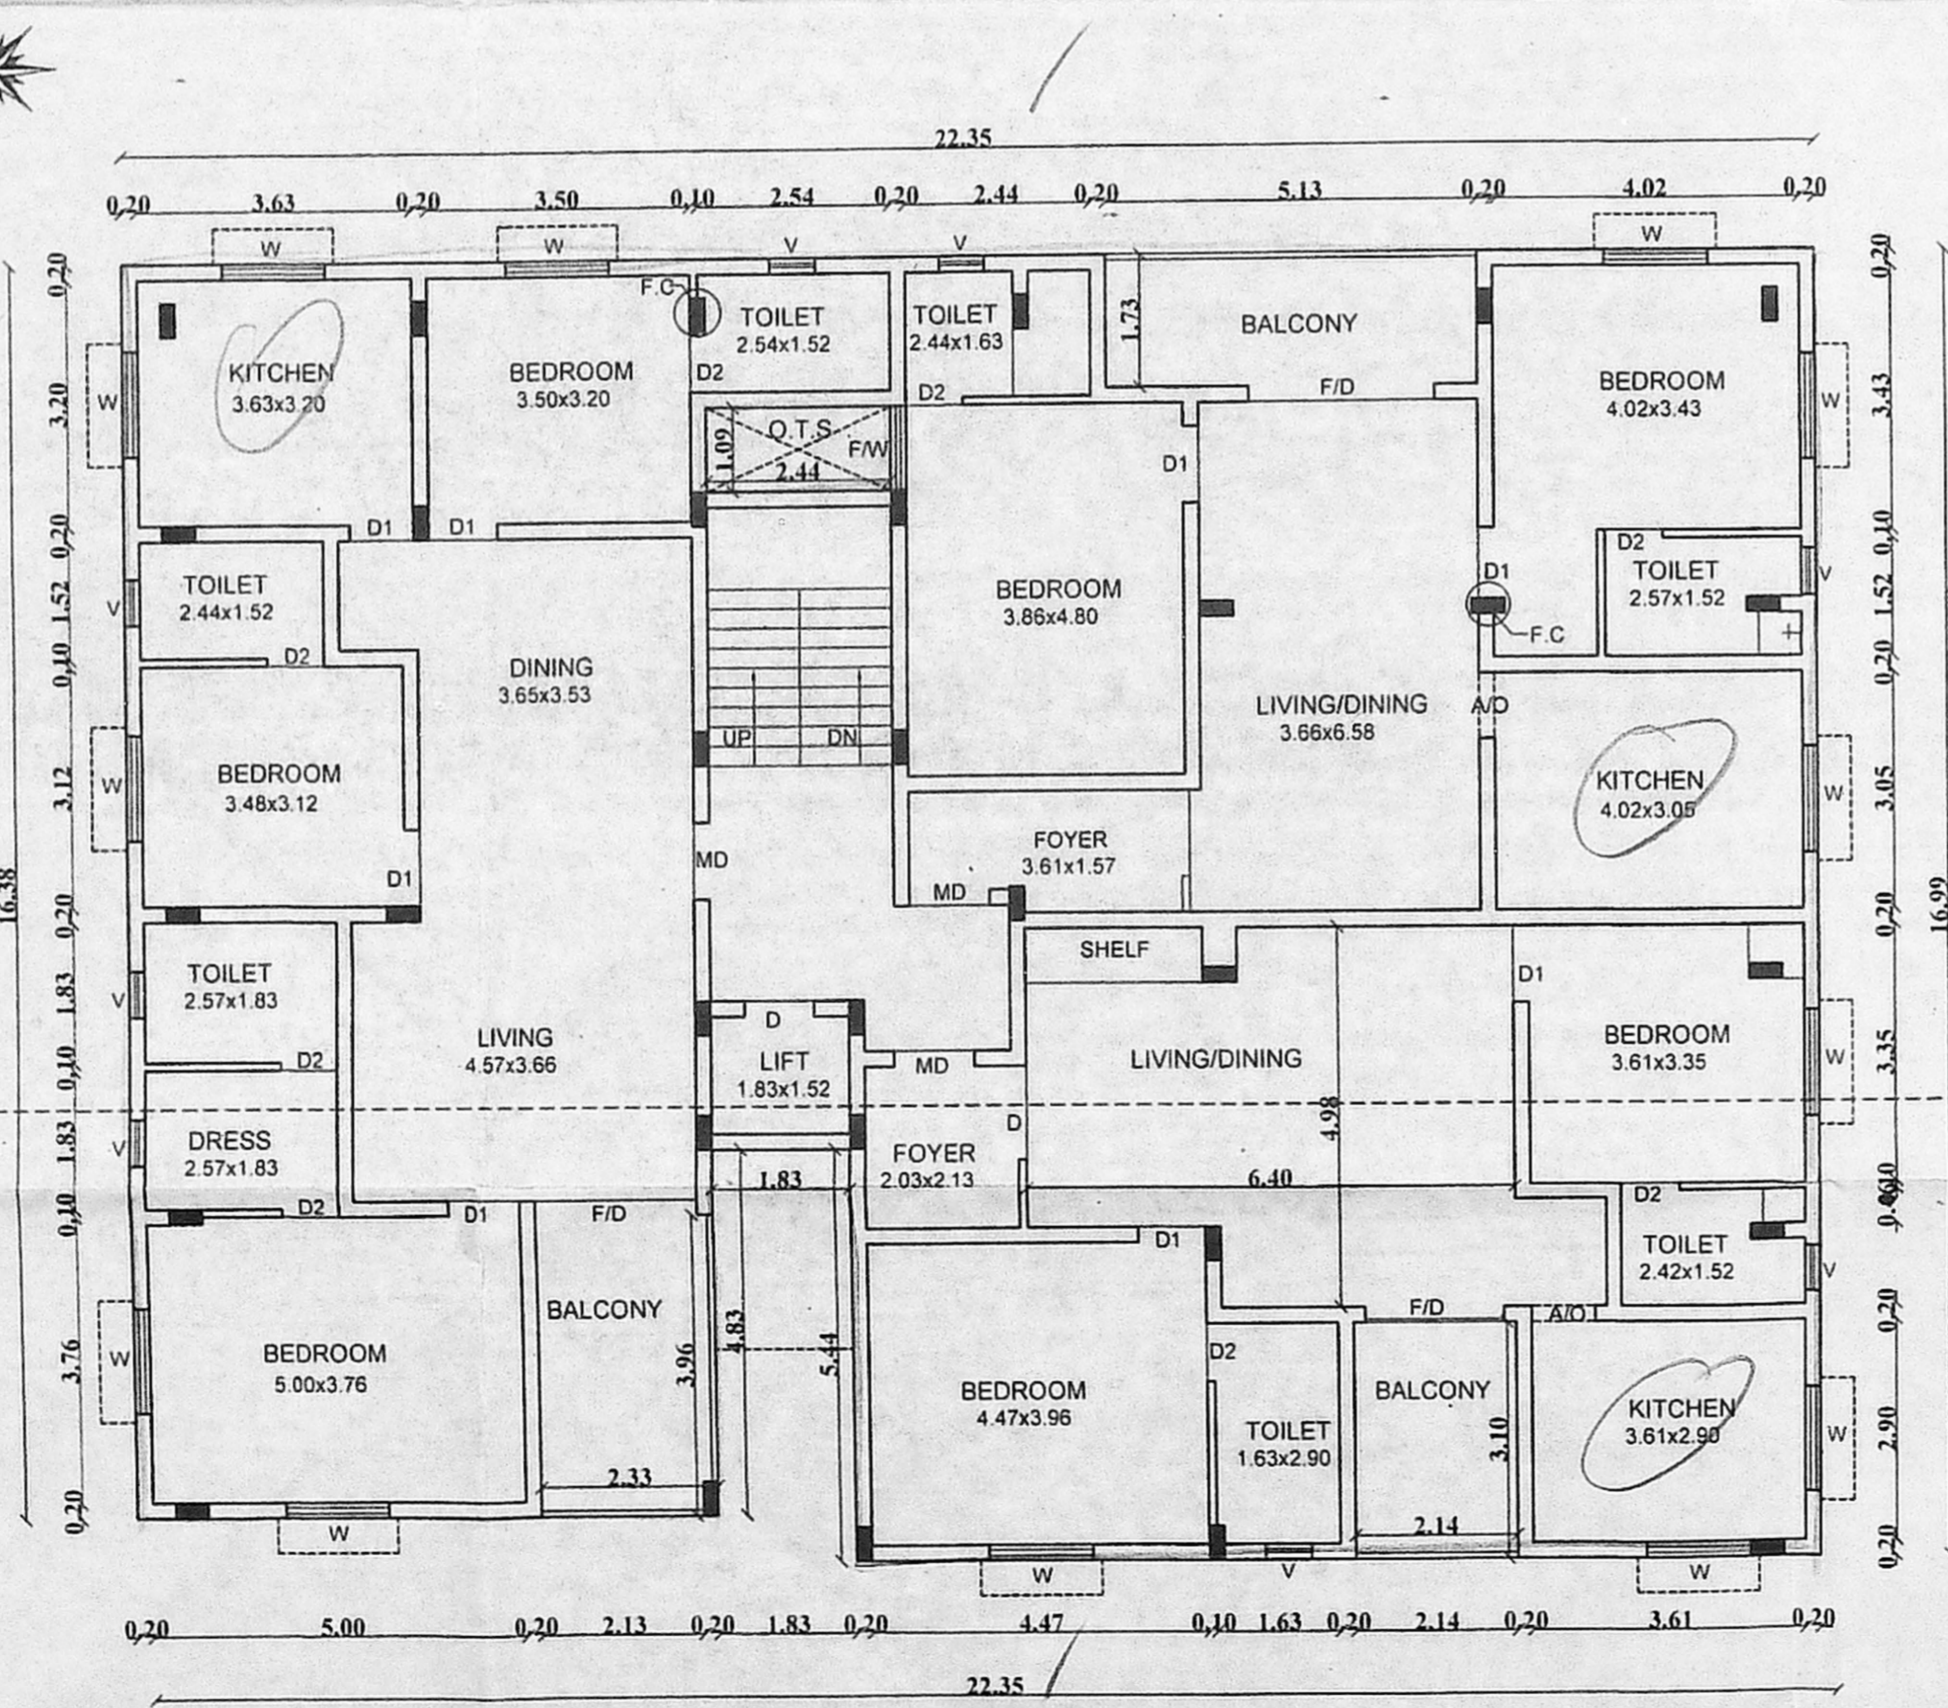


TYPICAL FLOOR PLAN (FIRST & FOURTH FLOOR PLAN)

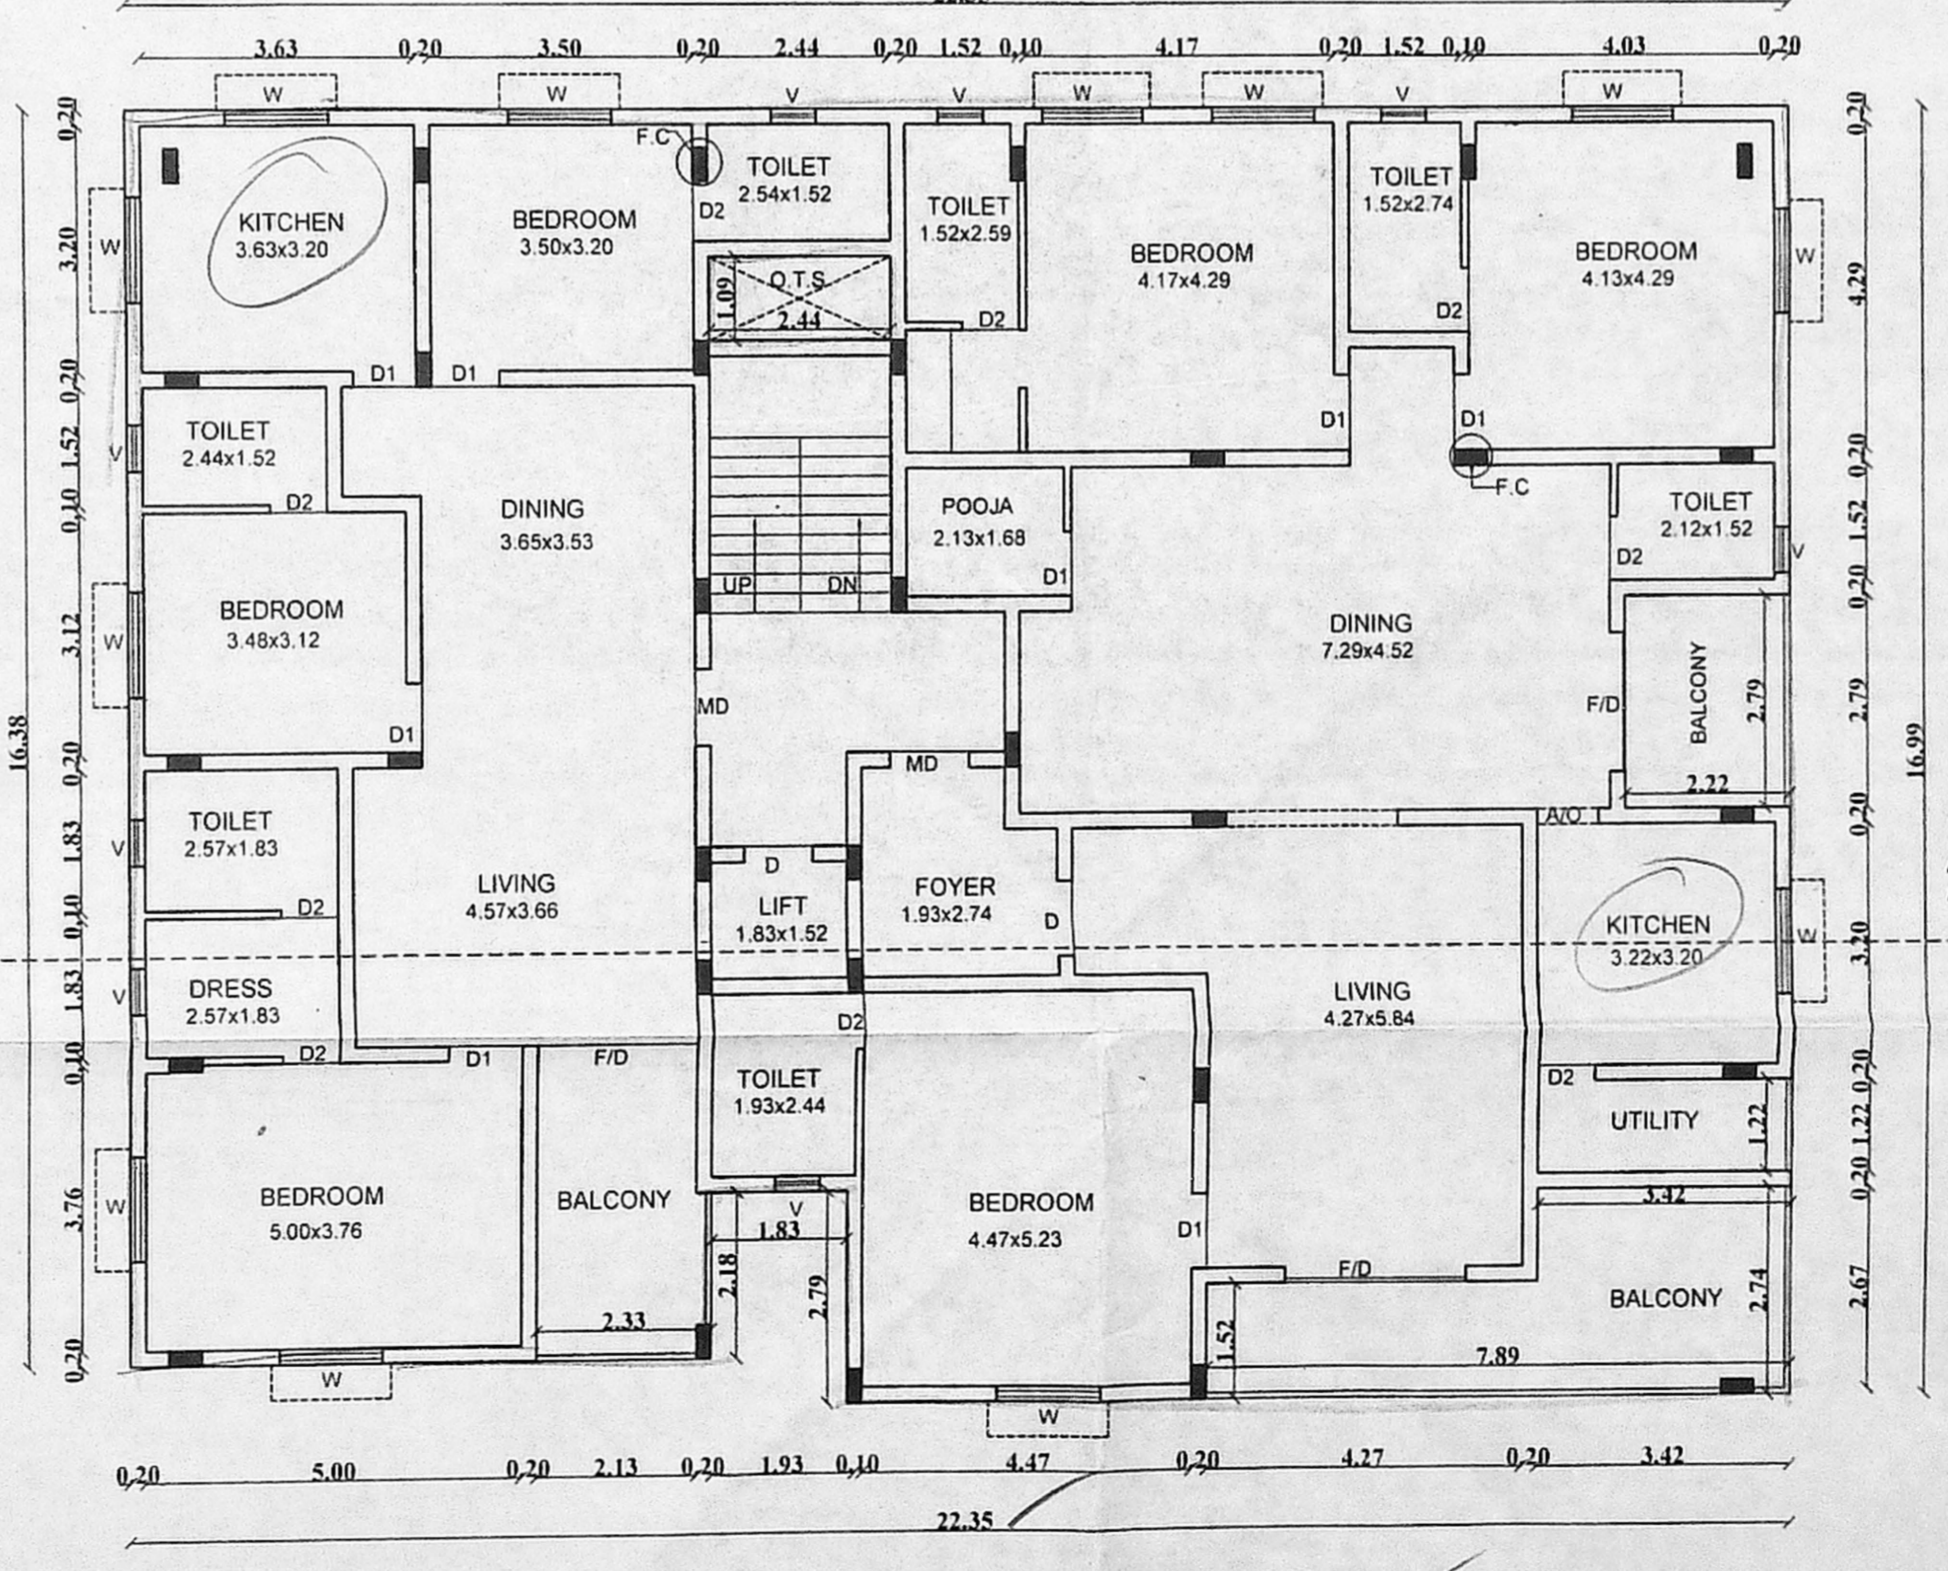


TYPICAL FLOOR PLAN (SECOND & THIRD FLOOR PLAN)

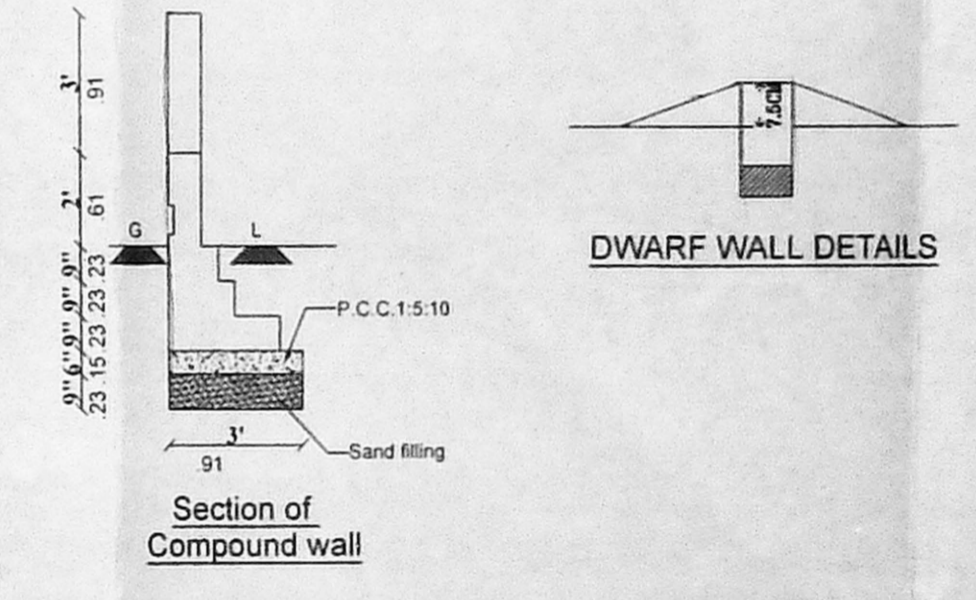

DWARF WALL DETAILS

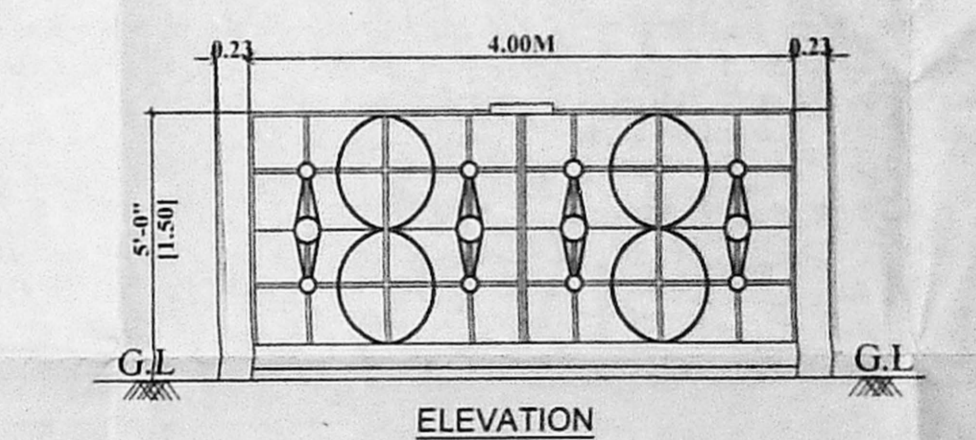

ELEVATION

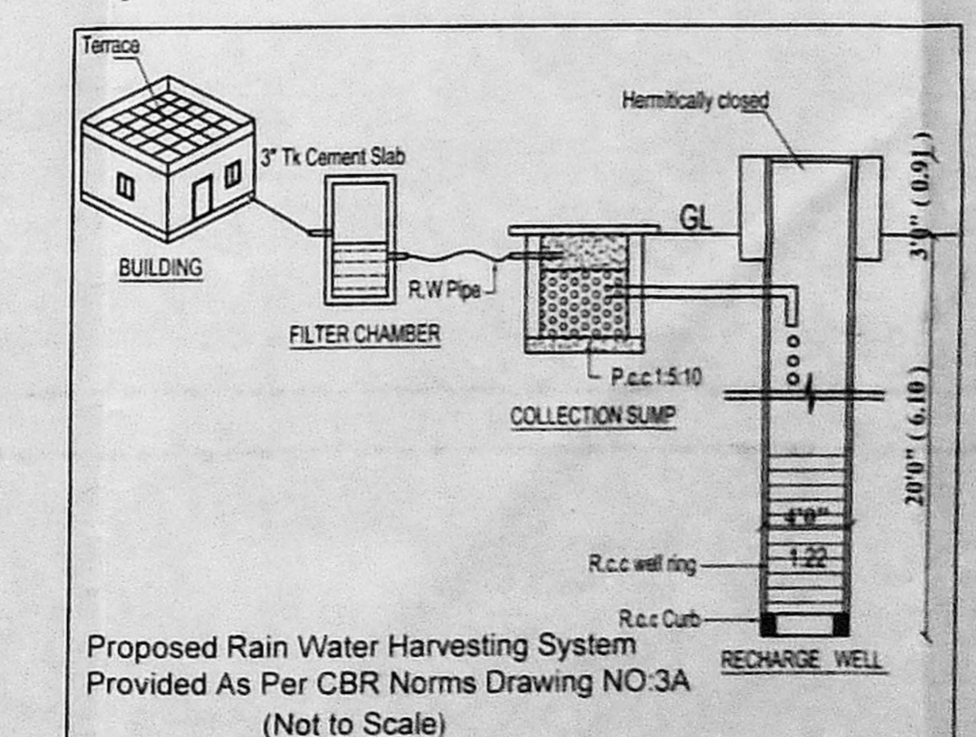

Proposed Rain Water Harvesting System Provided As Per CBR Norms Drawing NO:3A (Not to Scale)

LEGEND

[Symbol]	PROPOSED
[Symbol]	BOUNDARY
[Symbol]	ROAD

OWNER: *[Signature]*

C. KANNAN, B.E., M.E. (Structure)
Structural Engineer
CMDA Reg. No. SE/GR-1/19/02/002.
Door No. 21, 4th Main Road,
Indira Nagar, Chennai-600 020.

STRUCTURAL ENGINEER

[Signature]
R. CHANDRASEKARAN, B.E., CIVIL E.N.
Structural Engineer, Approved Valuer No. F24274,
REG-3/19/02/005 & SE/GR-II/19/03/019
F1, Lotus Flats, 12, Kappazhary Street,
Palivanthangal, Chennai-600114.
9442277019, Email: rchandrasekaran58@gmail.com

LICENSED SURVEYOR