
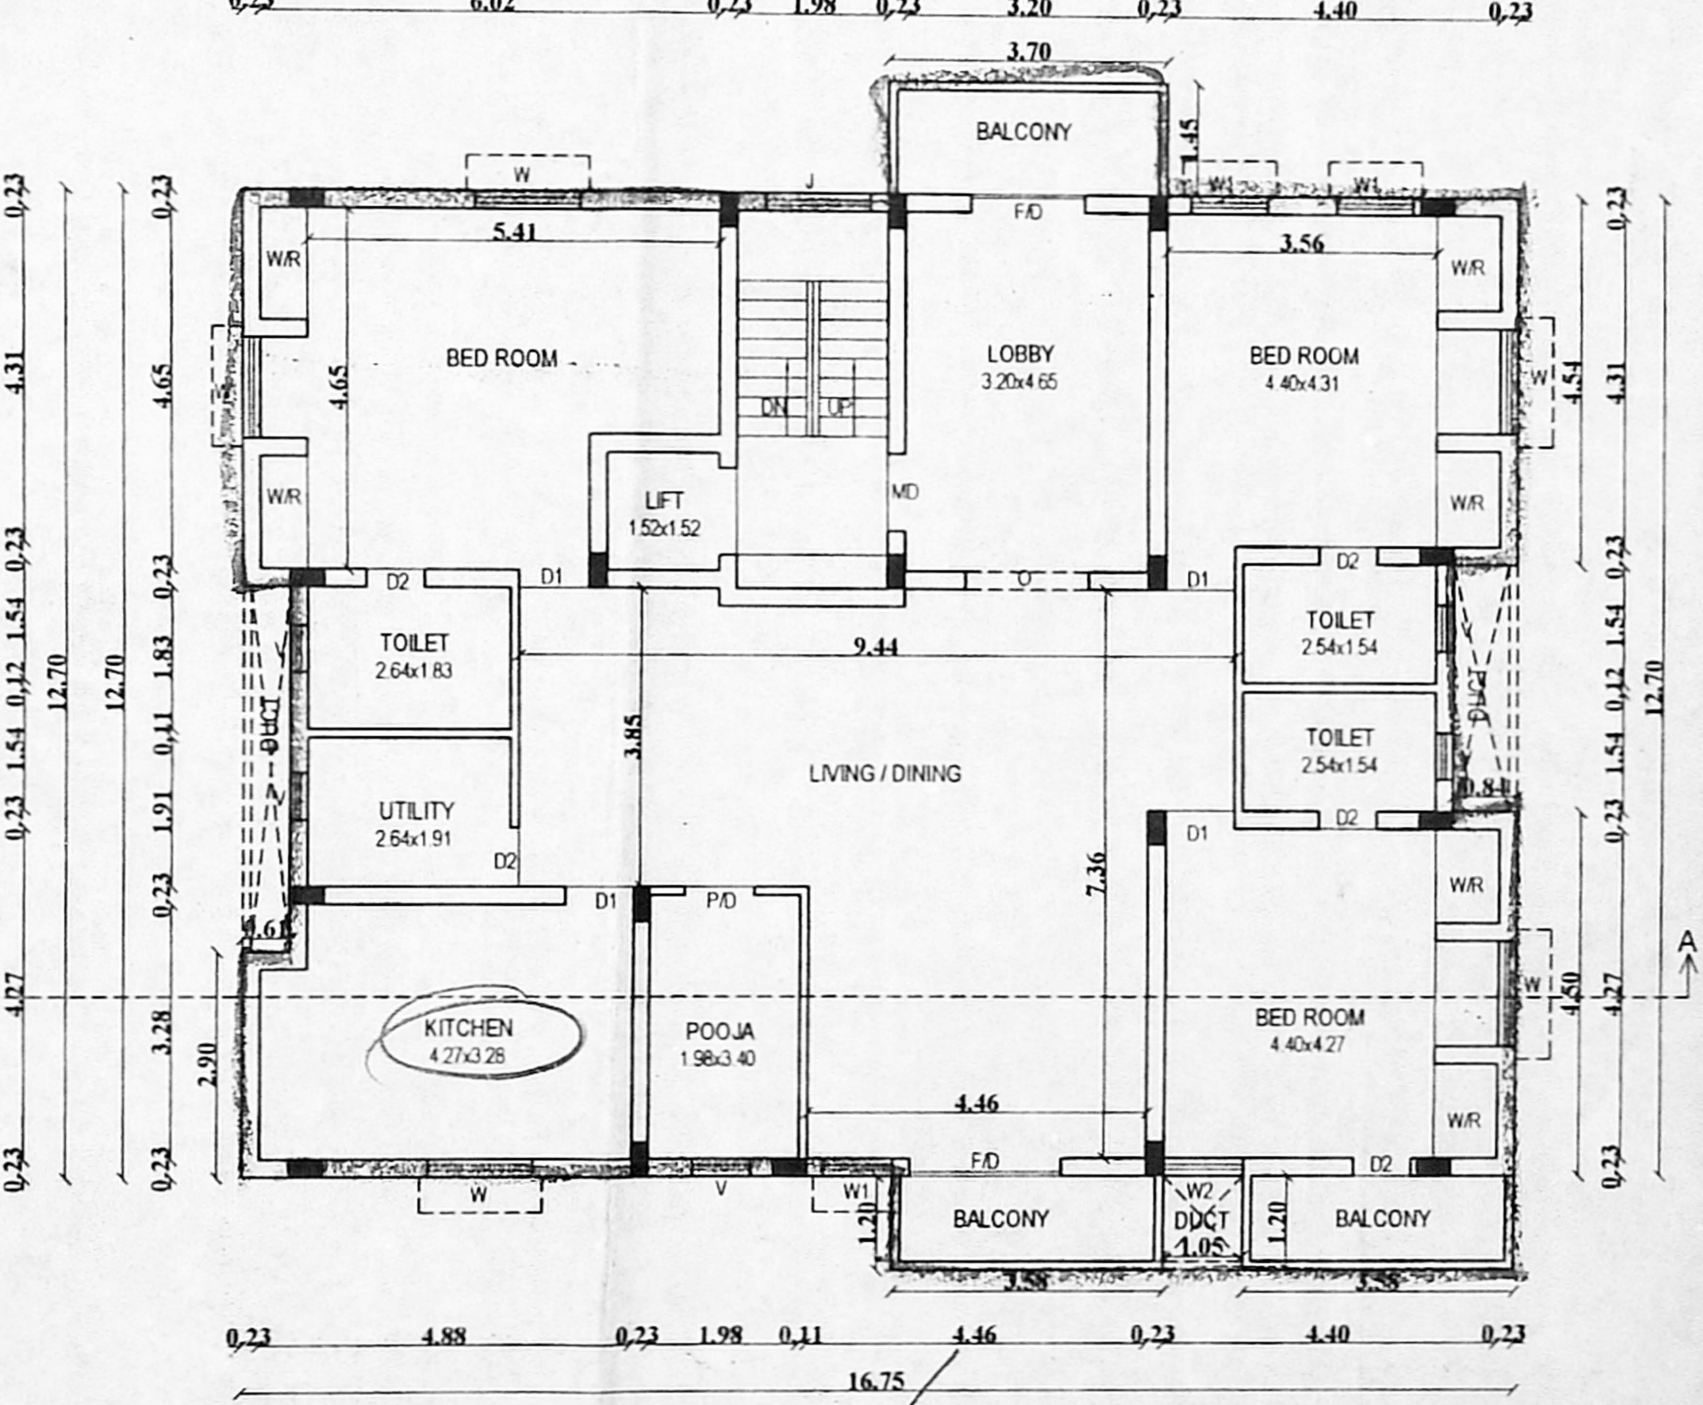
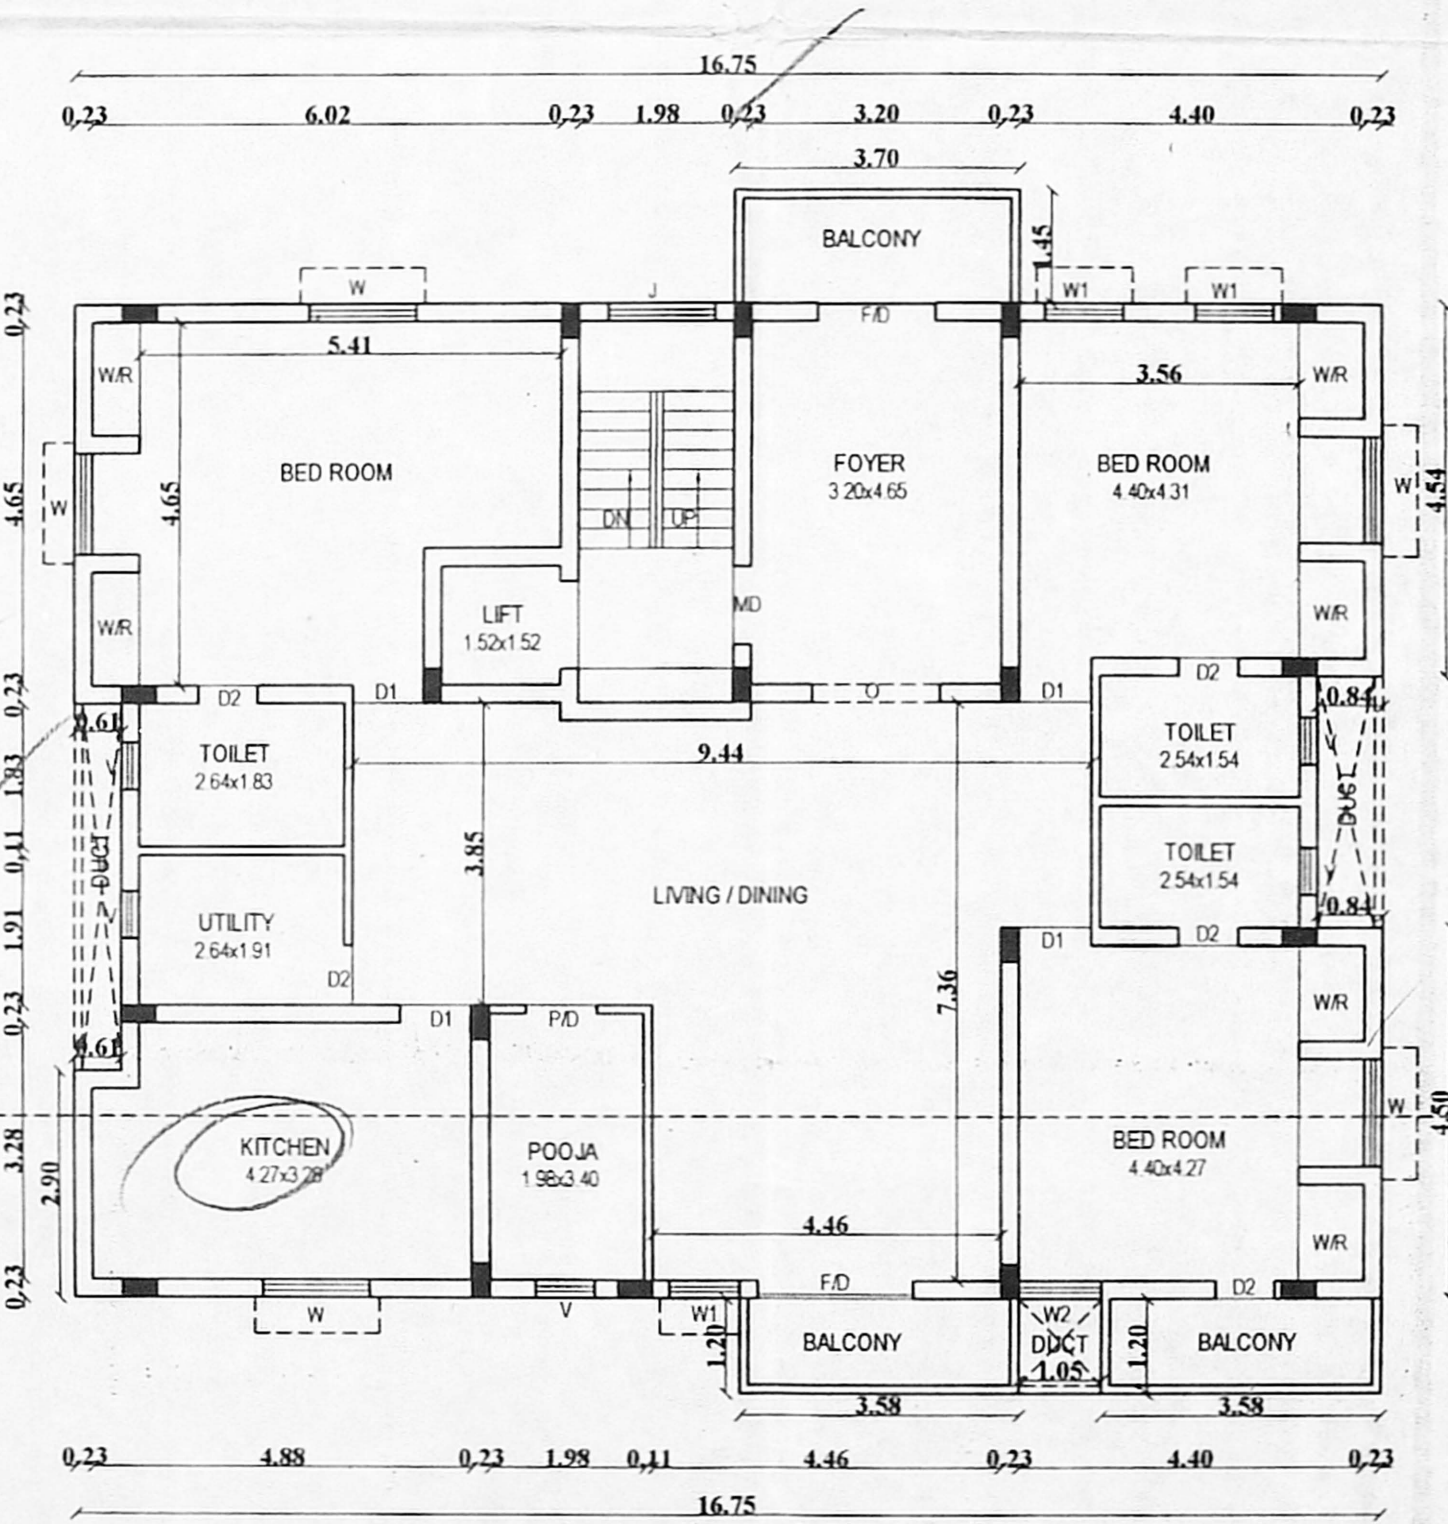
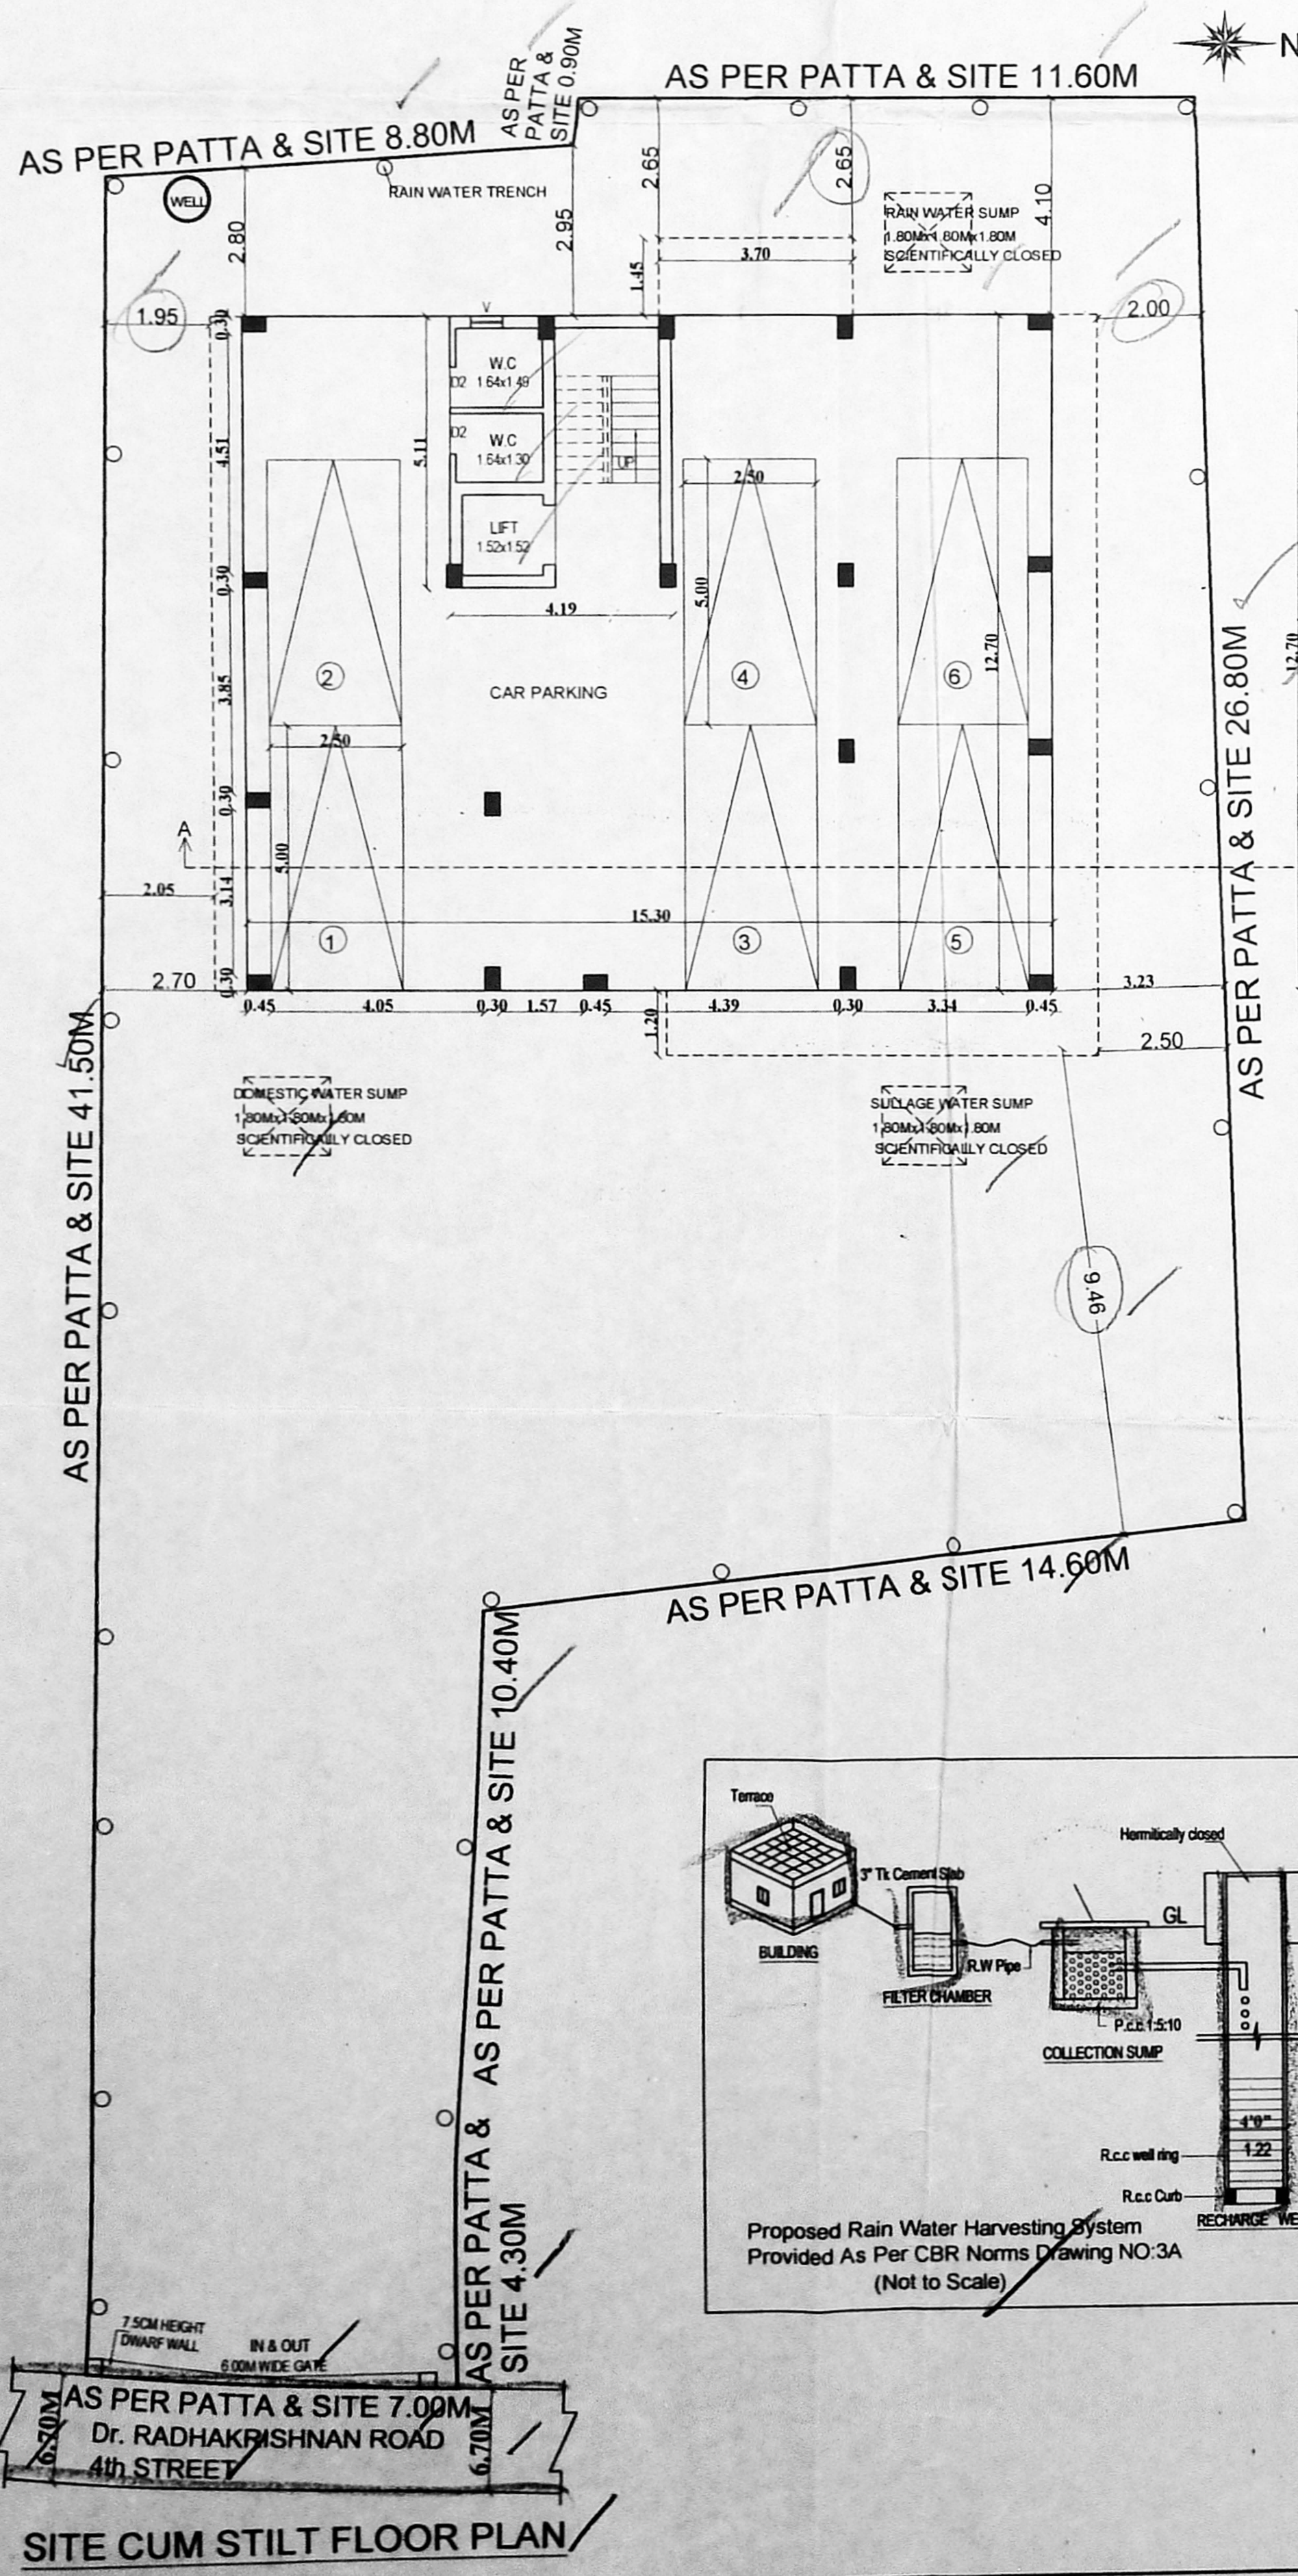
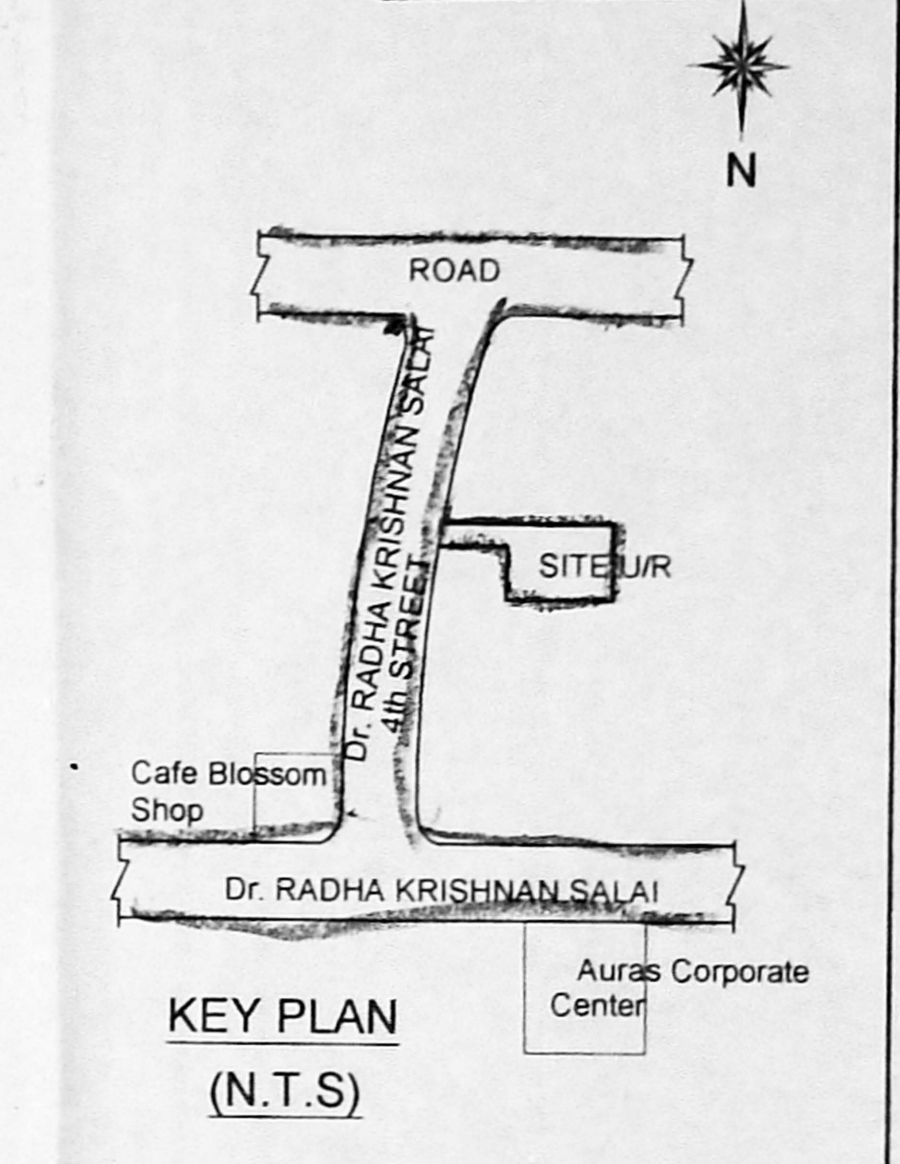
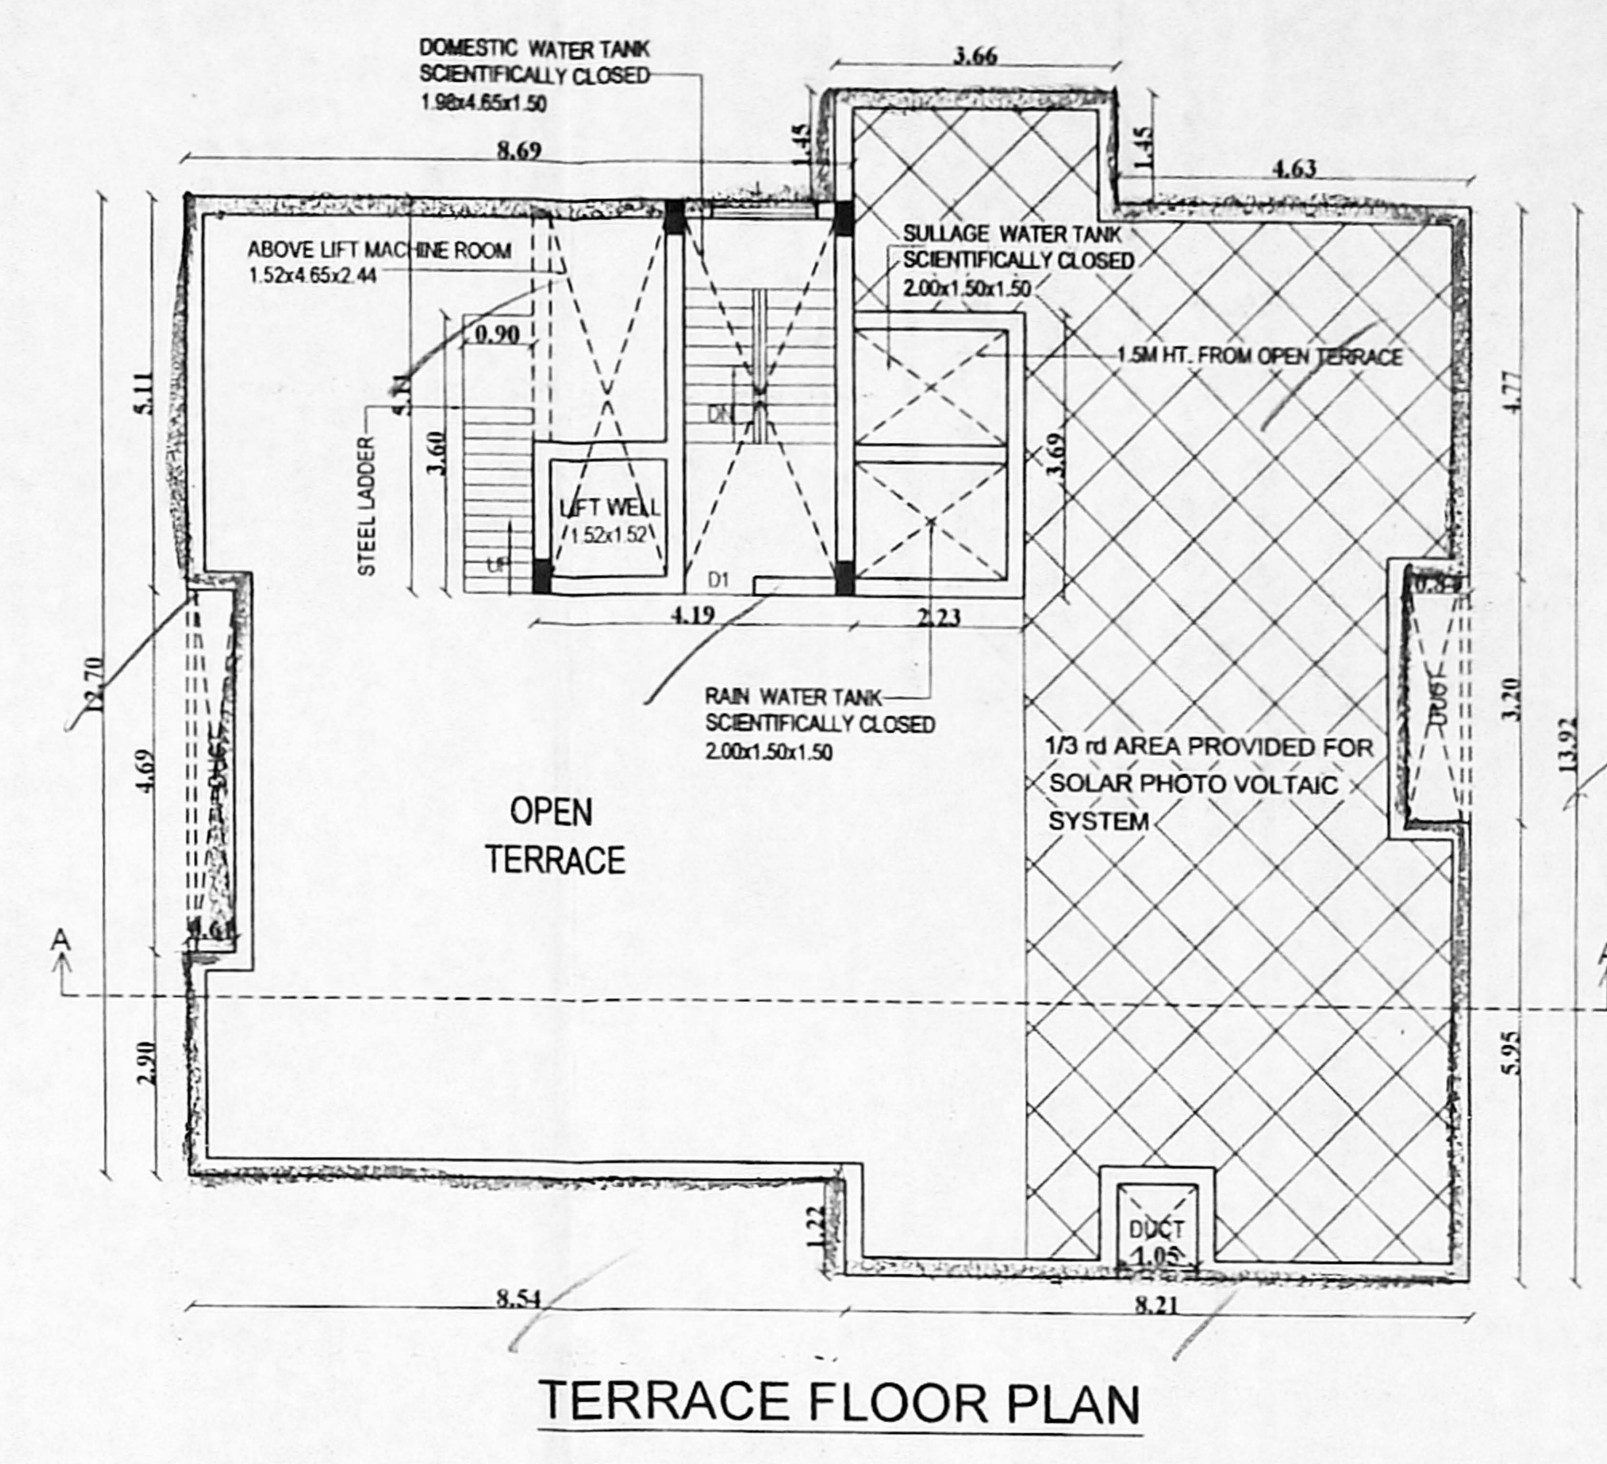


PLAN SHOWING THE PROPOSED ADDITIONAL CONSTRUCTION OF (THIRD FLOOR) TO THE EARLIER APPROVED BY GREATER CHENNAI CORPORATION FOR THE RESIDENTIAL BUILDING AT DOOR NO:-7/1, DR. RADHAKRISHNAN ROAD 4th STREET, MYLAPORE, CHENNAI-600 004. COMPRISED IN R.S.NO:-1731/85 & 86, BLOCK NO:-37 OF MYLAPORE VILLAGE, GREATER CHENNAI CORPORATION. DIVISION NO:-121, ZONE:- IX. SCALE 1:100.








திருத்திய வரைபடம் 189
 நாள்: 20/11/2017
 உருவியாளர்: [Signature]
 சமீர்ந்தாய்வு: [Signature]
 தி.உ.: [Signature]
 20/11/19

OFFICE COPY

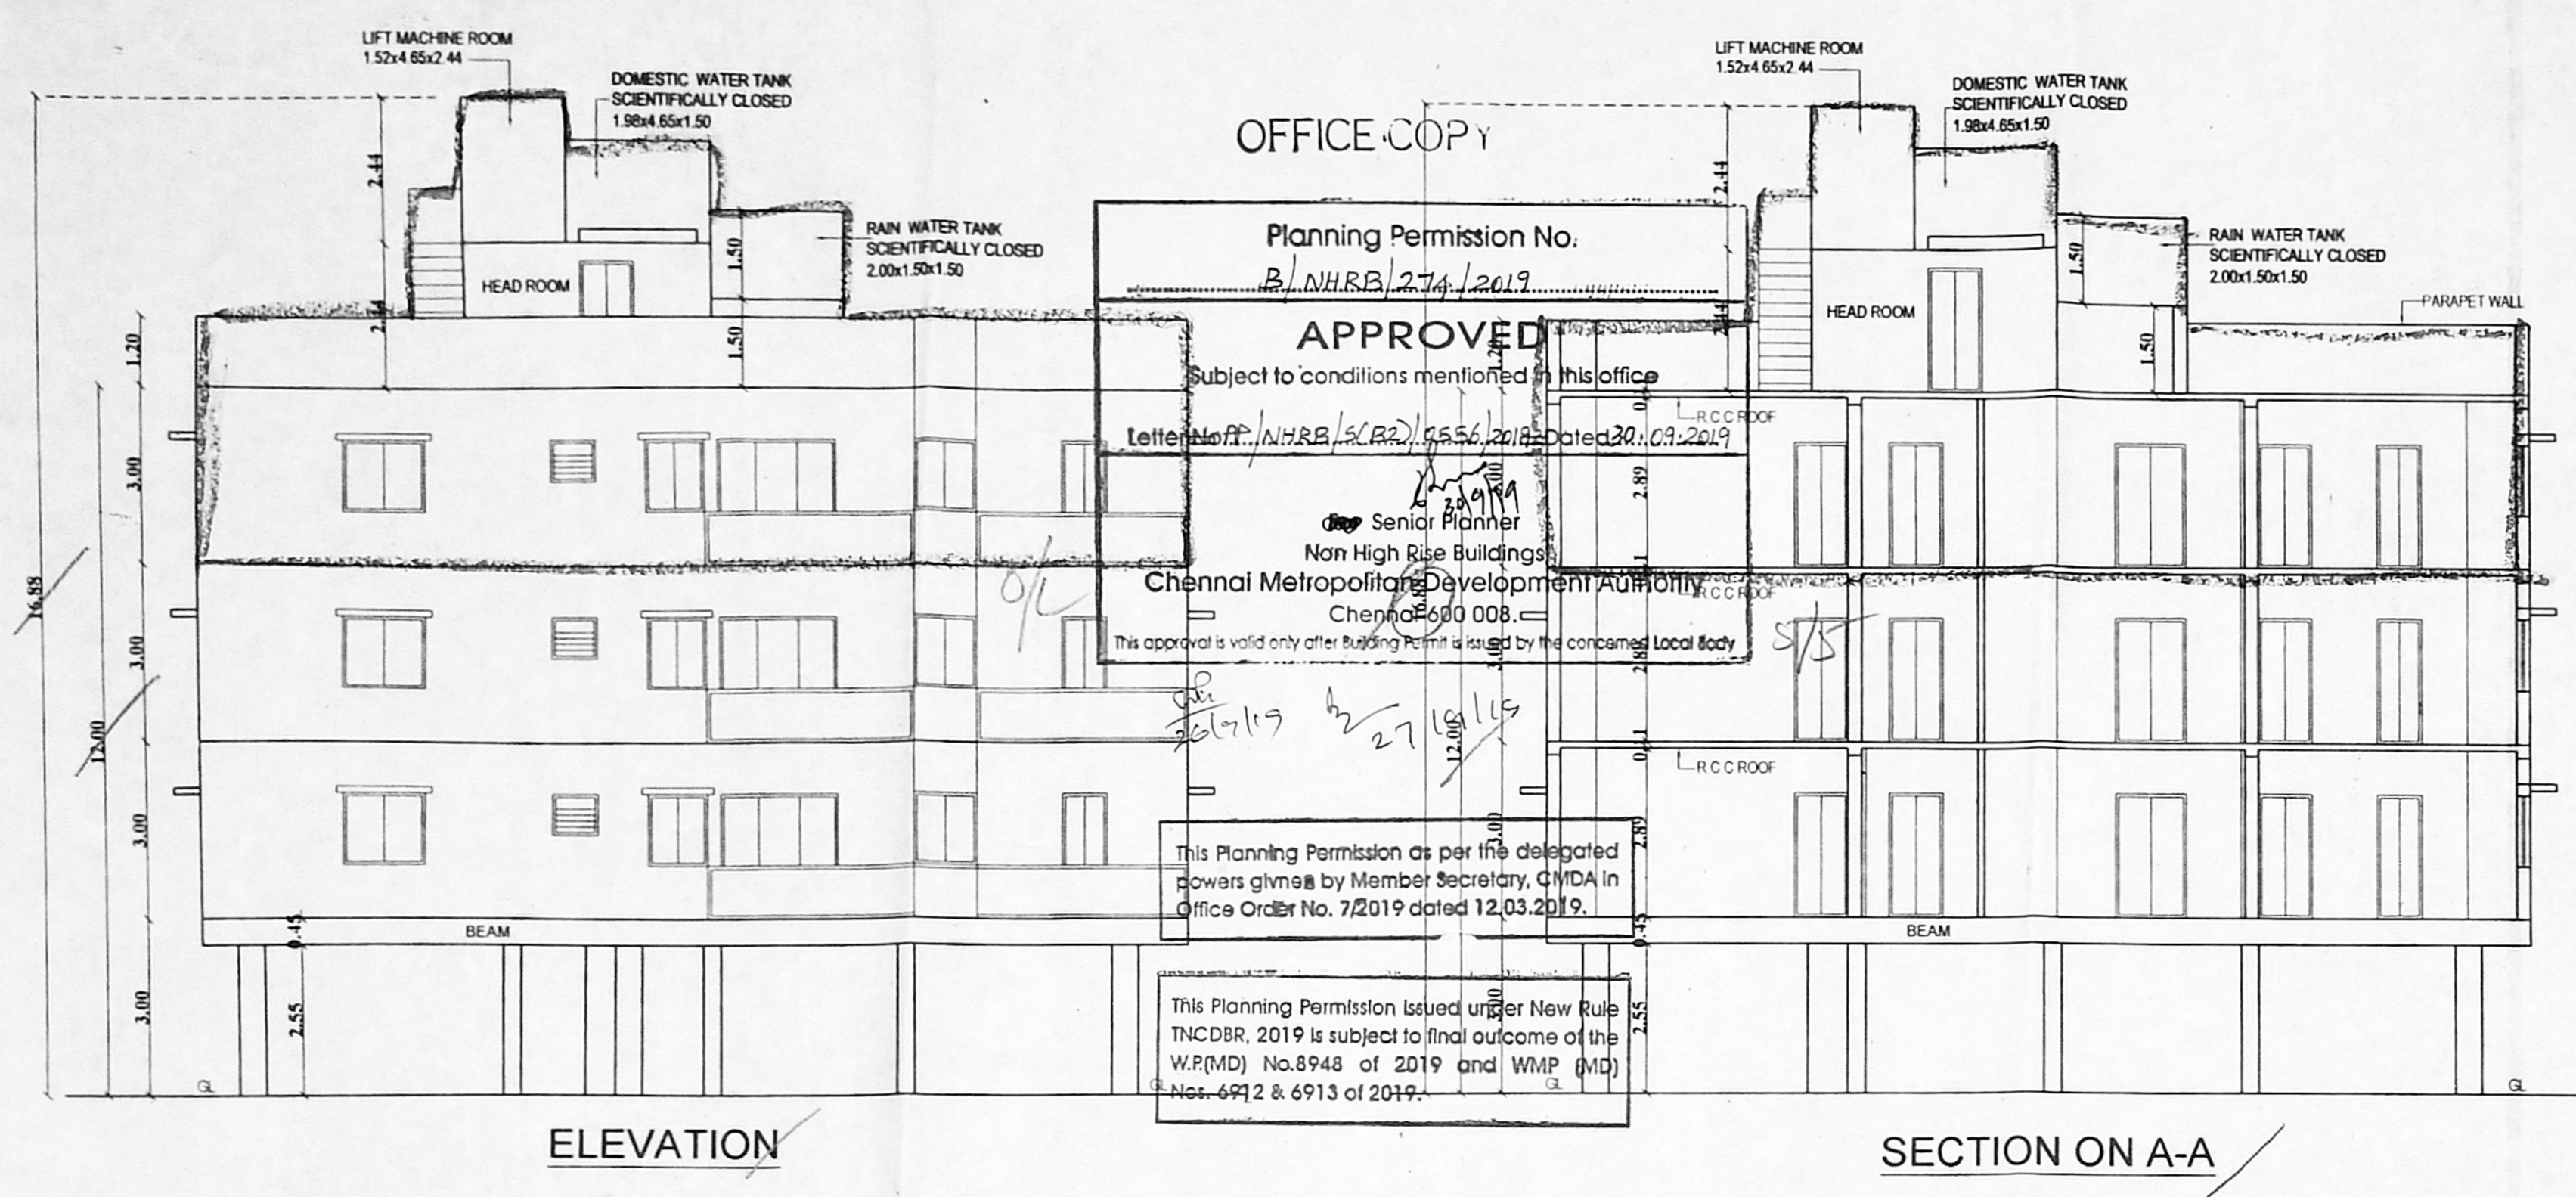

TYPICAL FLOOR PLAN (FIRST & SECOND FLOOR PLAN)

THIRD FLOOR PLAN

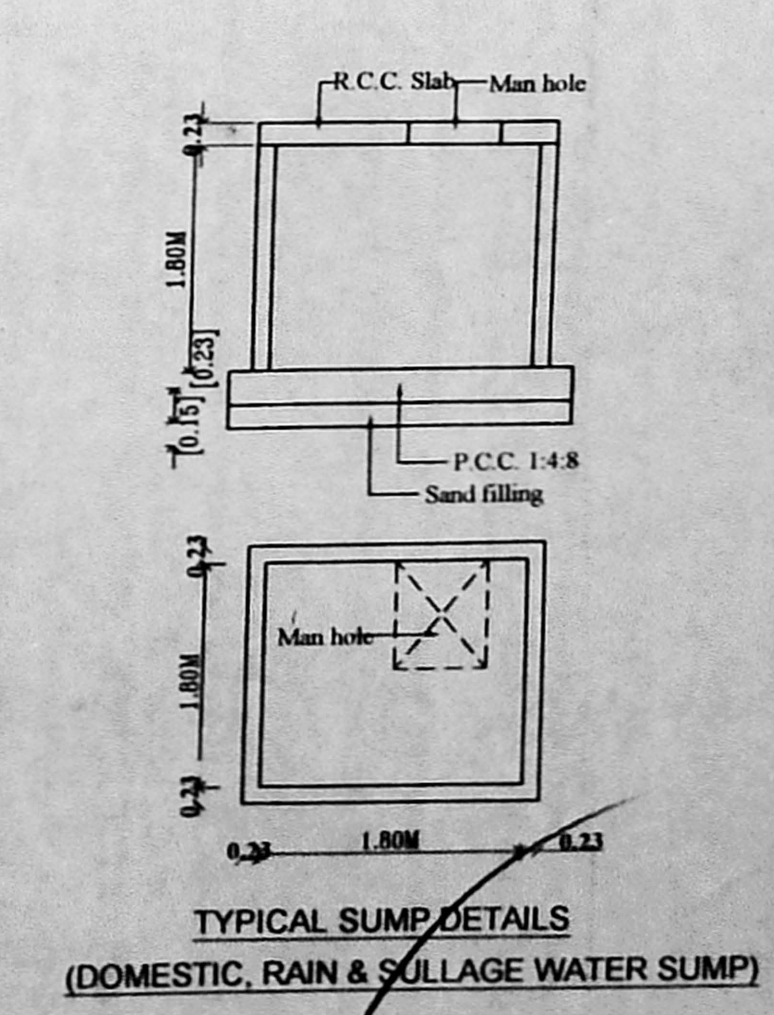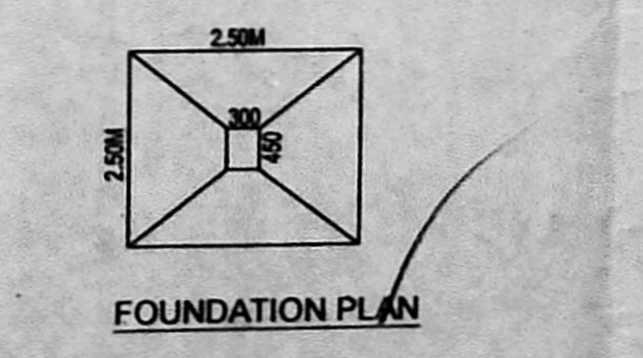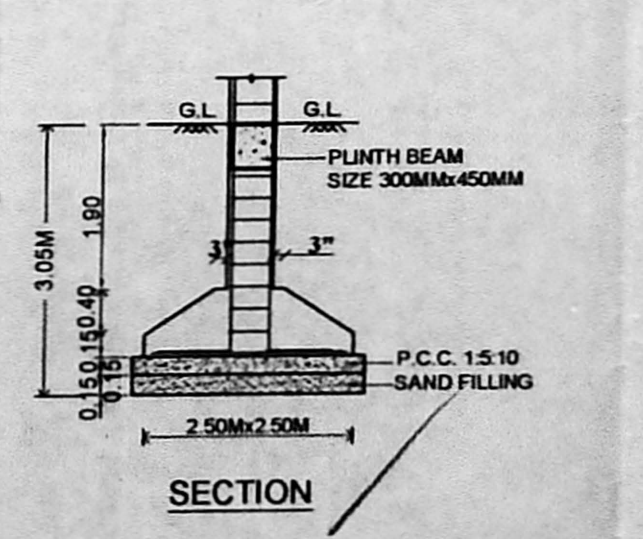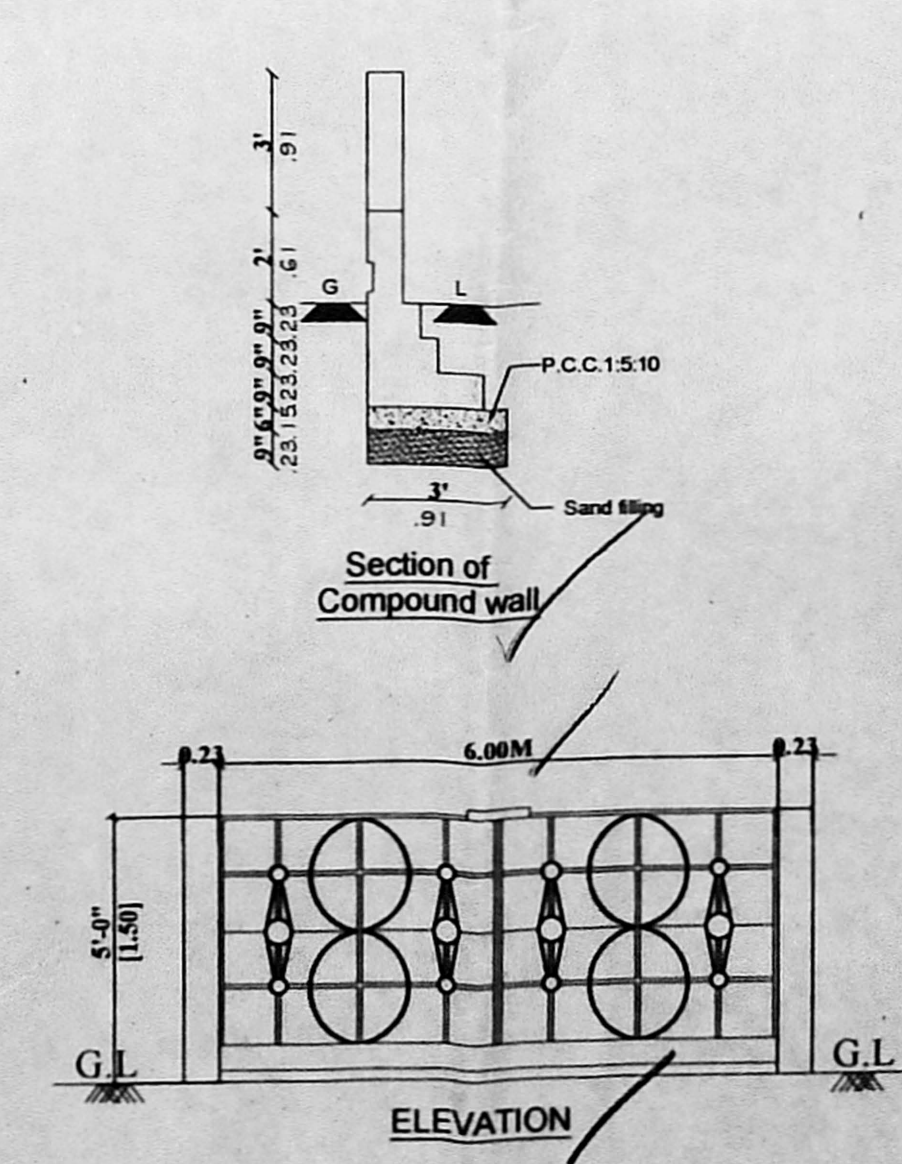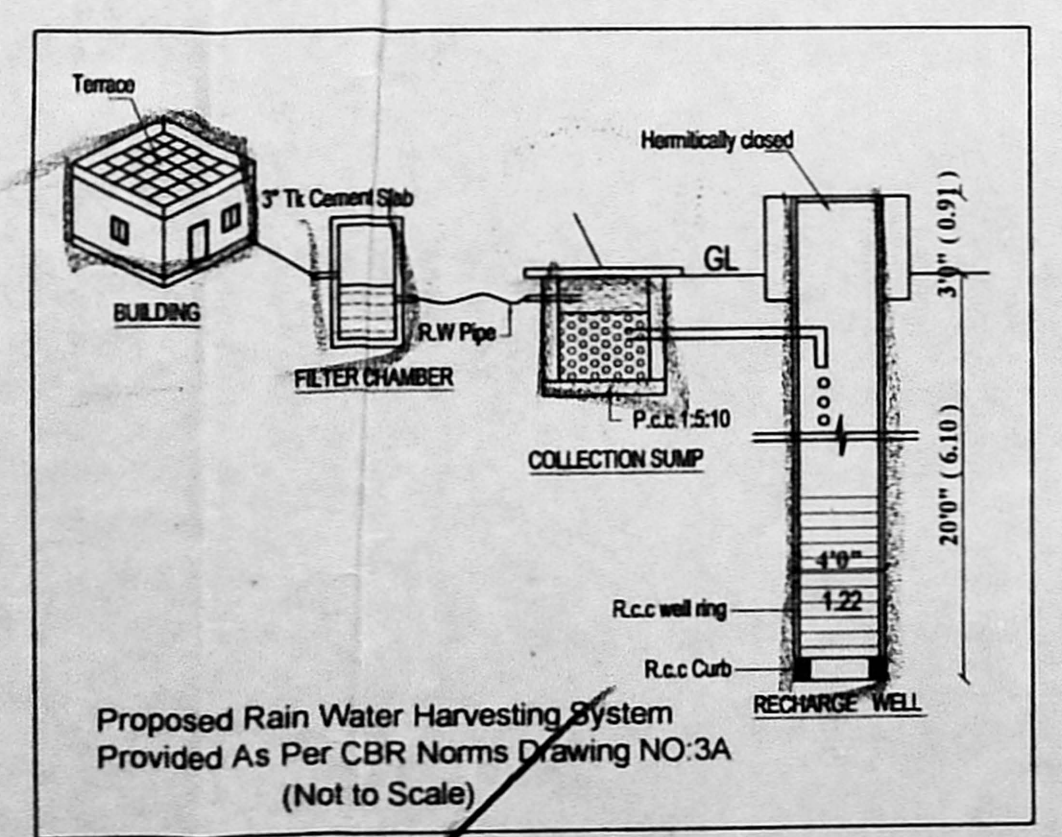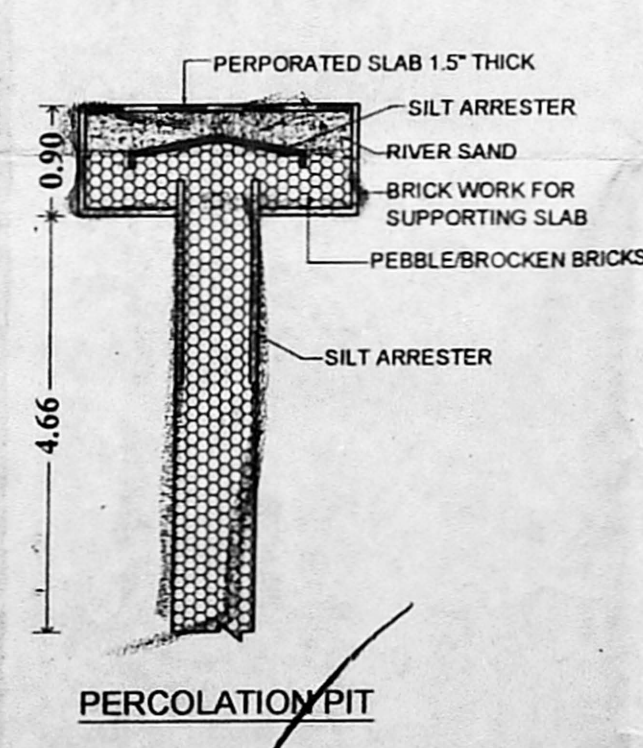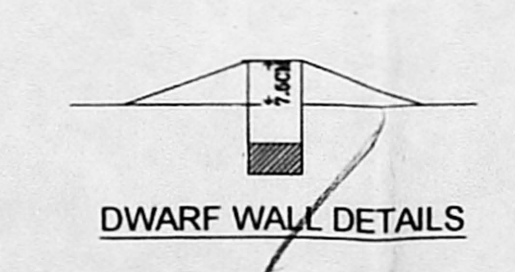

NOTE:-
 EARLIER BUILDING PLAN SANCTIONED VIDE:-
 PLANNING PERMIT NO:-PPAWDCN09/0602/2017
 BUILDING PERMIT NO:-BAWDCN09/0603/2017
 DATED:-20.11.2017. APPROVED BY GREATER CHENNAI CORPORATION.

SPECIFICATION:
 SAND FILLING IN FOUNDATION
 PCC 1:5:10 IN FOUNDATION
 BRICK WORK IN CM 1:5
 RCC WORK IN 1:1:2
 PLASTERING IN CM 1:4

SCHEDULE OF JOINERIES

MD MAIN DOOR	: 1.20X2.13 (4'0"X7'0")
D1 DOOR	: 0.91X2.13 (3'0"X7'0")
D2 DOOR	: 0.75X2.13 (2'6"X7'0")
W WINDOW	: 1.37X1.22 (4'6"X4'0")
W1 WINDOW	: 0.91X1.22 (3'0"X4'0")
V VENTILATOR	: 0.61X0.61 (2'0"X2'0")

AREA STATEMENT

PLOT EXTENT	
AS PER PATTA	: 628.50 SQ.M
AS PER DOCUMENT	: 628.76 SQ.M
STILT FLOOR	: PARKING
EXIG FIRST FLR.	: 221.22 SQ.M
EXIG SECOND FLR.	: 221.22 SQ.M
PROP. THIRD FLR.	: 221.22 SQ.M
TOTAL	: 663.66 SQ.M
F.S.I	: 1.056

LEGEND

[Symbol]	PROPOSED	[Symbol]	BOUNDARY
[Symbol]	ROAD	[Symbol]	EXISTING

[Signature]
 (Karta Vepa Krishna HUF)
 [Signature]
 Karta - Blupal Vepa (HUF)
 Vepa Hemant
 Karta - Vepa Hemant (HUF)

OWNER:
 R. Chandrasekar
 R.CHANDRASEKARAN, B.E.(Civil) FIV
 Structural Engineer, Approved Value No.F-24274,
 R/S No:119/02/005 & SEGR III/9/03/019
 Lotus Flats, 12, Kuppasamy Street,
 Palavanthangal, Chennai-600114.
 44592018, Email: grcskaran56@gmail.com

LICENSED SURVEYOR