




DWARF WALL SECTION

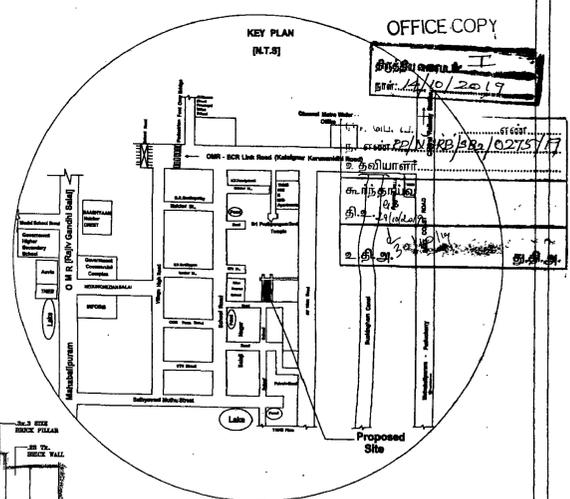


OFFICE COPY

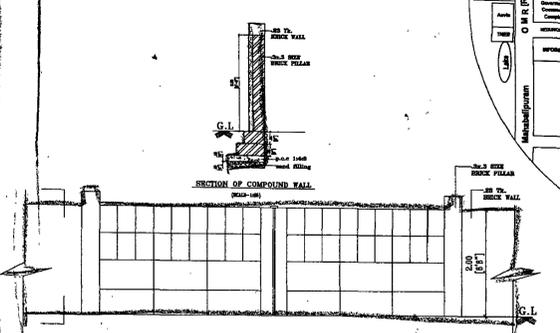

SECTION OF COMPOUND WALL

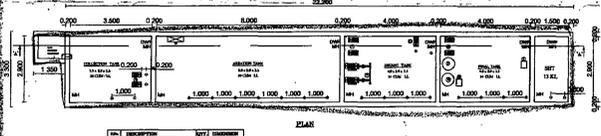

COMPOUND WALL GATE DETAIL (23'-6" x 7.2 M WIDE) (SCALE-1:20)

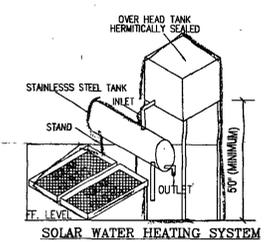


SOLAR WATER HEATING SYSTEM




STP DETAIL


Solar Water Heater

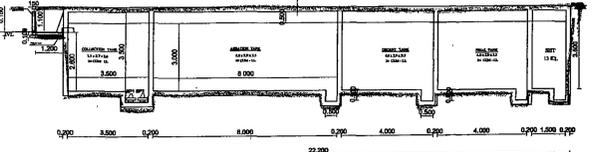


SECTION-AA

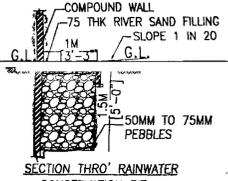


SECTION THRO' RAINWATER CONSERVATION PIT

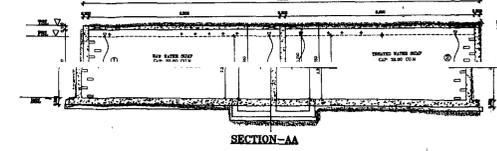


UNDERGROUND SUMP-ROOF PLAN

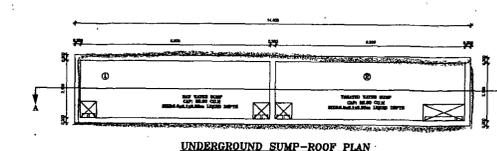

UG-SUMP - PLAN

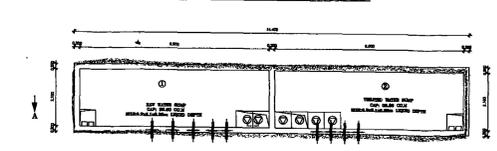

RAIN WATER COLLECTION SUMP DETAIL

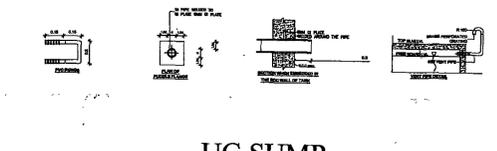

PLAN

SECTION - Y

AREA STATEMENT DWELLING UNITS

BLOCK-1	RESIDENTIAL AREA (In Sqm) FSI	BLOCK 1	NO OF UNITS
Stilt floor	Parking area 1732.42sqm (0.06xFSI)	Stilt floor	-
First Floor	1175.87	First Floor	20
Second Floor	1175.87	Second Floor	20
Third Floor	1175.87	Third Floor	20
Fourth Floor	1175.87	Fourth Floor	20
Fifth Floor	1080.26	Fifth Floor	16
Total Fsi Area	5783.74	Total	96

TOTAL F.S.I AREA - 5783.74Sq.m
 PLOT AREA AS PER DOCUMENT - 2895.76 Sq.m (0.72 Acres)
 P.S.I ACHIEVED - 2.00
 TOTAL NO. OF TWO WHEELER REQUIRED - 92 +9 (10% visitor parking)
 TOTAL NO. OF TWO WHEELER PROVIDED - 102 Nos
 TOTAL NO. OF FOUR WHEELER REQUIRED - 4 Nos
 TOTAL NO. OF FOUR WHEELER PROVIDED - 4 Nos

DWELLING UNITS : 92 NO'S
 (LESS THAN 60SQM OF CARPET AREA)
 DWELLING UNITS : 4 NO'S
 (ABOVE 60SQM OF CARPET AREA)

OWNER'S SIGNATURE:

LICENSED SURVEYOR:

V. VISALAKSHI
 Registered Architect - CA / 2004 / 34604
 1156, 75th Sector,
 K.K. Nagar, Chennai - 78

STRUCTURAL ENGINEER :

JOB TITLE
 PLAN SHOWING PROPOSED CONSTRUCTION OF RESIDENTIAL BUILDINGS IN PLOT NOS 283 IN APPROVED LAYOUT NO:LASD/WDCN15000017/18 AND PLOT NOS 9-24 IN APPROVED LAYOUT NO:LA/WDCN15000009/18 AT BALAJI NAGAR STREET, SHOLINGANALLUR, CHENNAI COMPRISED IN SURVEY NOS :311/1A Pt & 311/1B Pt, AT SHOLINGANALLUR VILLAGE, SHOLINGANALLUR TALUK GREATER CHENNAI CORPORATION ZONE 15 DIVISION 198, KANCHEEPURAM DISTRICT.

- MATERIAL SPECIFICATION FOR PROPOSED WORK**
- FOUNDATION IN P.C.C 1:5:10 OVER SAND FILLING
 - BASEMENT WITH RCC M25 MIX
 - SUPER STRUCTURE IN BLOCK WORK
 - FOUNDATION WITH R.C.C COLUMNS M25 MIX
 - FLOORING IN CEMENT CONCRETE 1:4:8 MIX IN UTILITY AREA
 - VACUUM DEWATERING FLOORING IN BASEMENT
 - INTERNAL PLASTERING OF 12mm THK. C.M. 1:3 AND EXTERNAL PLASTERING OF 18mm THK. C.M 1:6
 - RCC ROOF SLAB OF M25 WITH REQUIRED DEPTH.
 - RCC LINTEL OF M25 WITH REQUIRED DEPTH
 - WEATHERING COURSE PROVIDED OVER ROOF SLAB
 - JOINERY - UPVC/ALUMINIUM GLAZED WINDOWS, VENTILATORS AND DOORS

SITE PLAN

SCALE: 1:100
 SHEET NO: 1
 ORIENTATION: [Compass rose showing North]

DATE:

REFERENCE:-


PROPOSAL []
 SITE BOUNDARY []
 ROAD []

NOTE: All dimensions are in meters


STRUCTURAL ENGINEER :

DATE: 17/10/2019

DR. G. VISALAKSHI
 REGISTERED ARCHITECT
 NO. 10, 11, 12, 1000

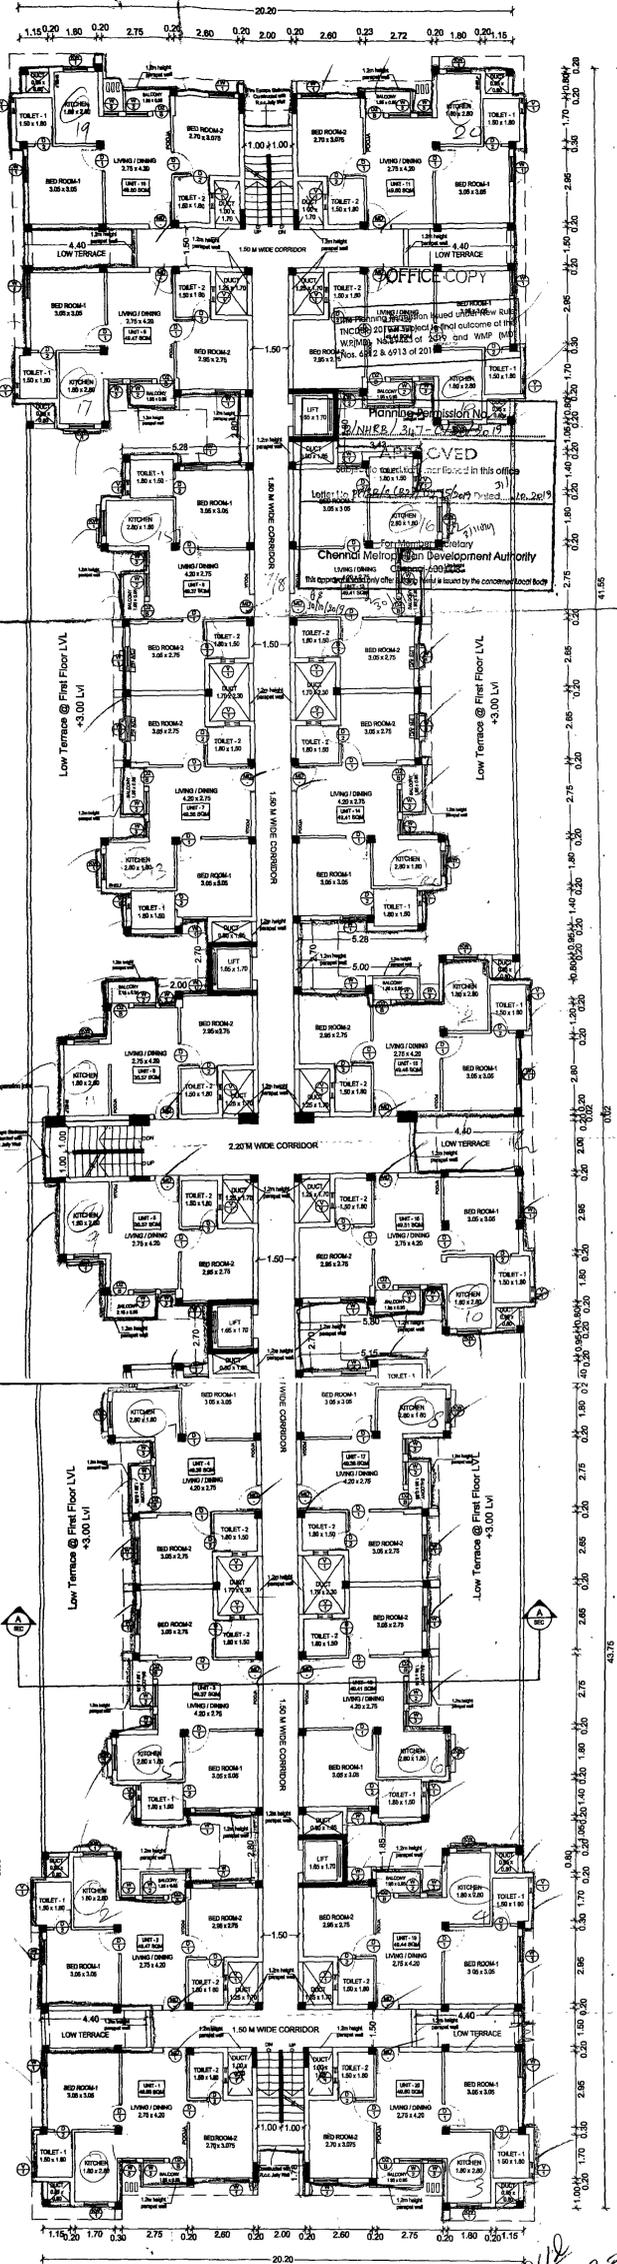

SECOND & FOURTH FLOOR PLAN

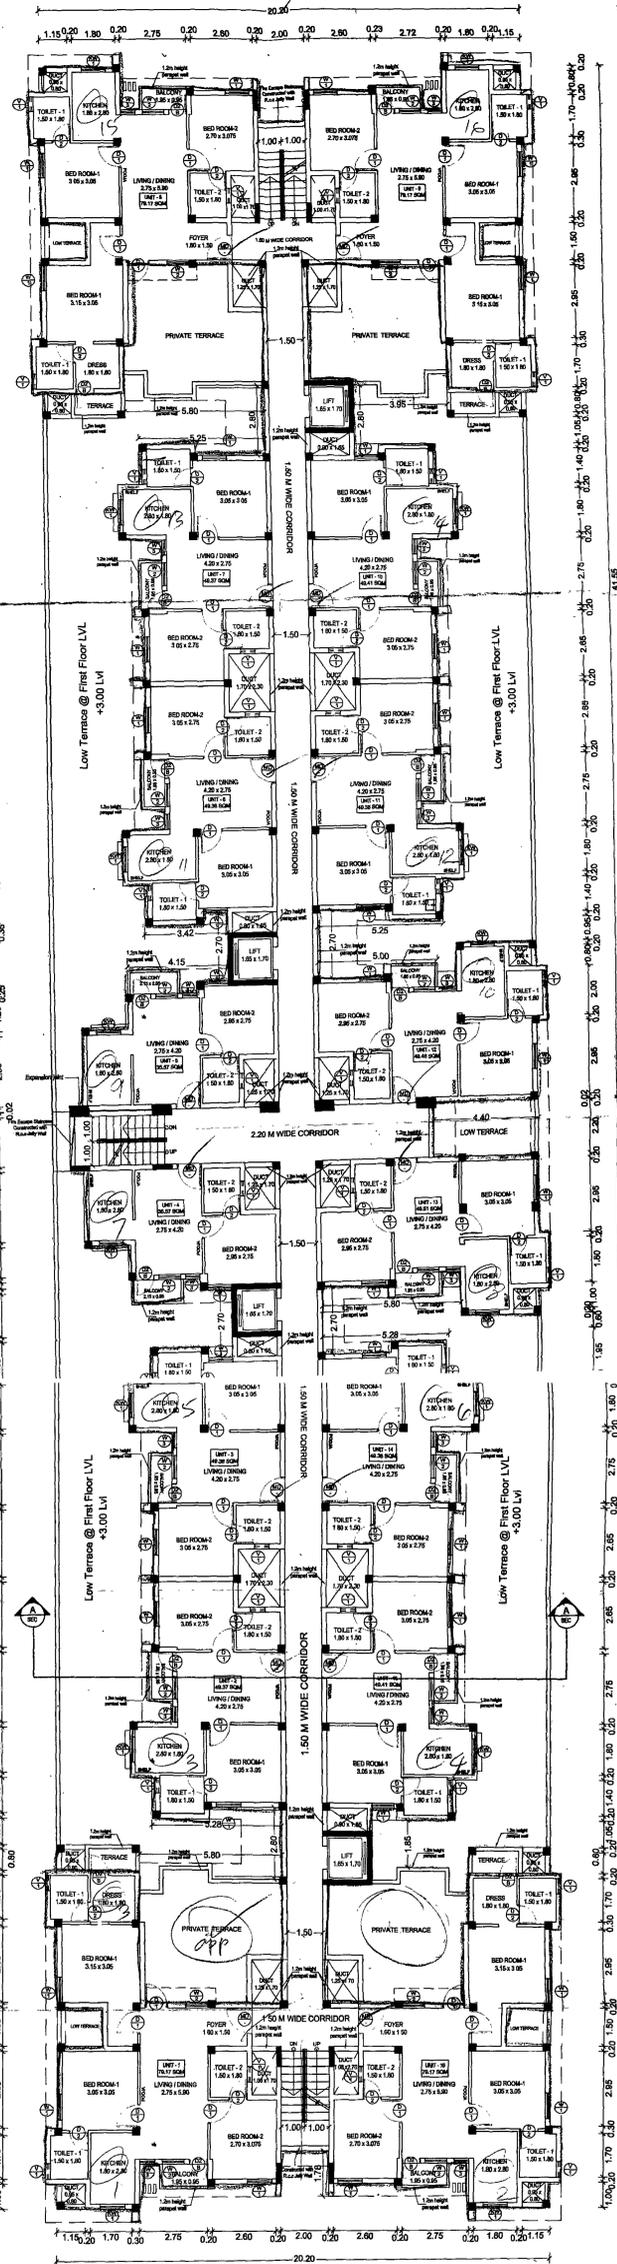

FIFTH FLOOR PLAN (Part)

SCHEDULE OF JOINERY		
INDEX	SIZE	DESCRIPTION
MD	1000 X 2100	T.W. FLUSH DOOR
D1	900 X 2100	T.W. FLUSH DOOR
D2/1	750 X 2100	T.W. FLUSH DOOR (TOILET DOOR)
D2/2	750 X 2100	T.W. FLUSH DOOR (BALCONY DOOR)
TD	1000 X 2100	T.W. FLUSH DOOR (TERRACE DOOR)
LD	1000 X 2100	T.W. FLUSH DOOR (LNR DOOR)
W1	1000 X 1350+600	ANODIZED AL.FR.GLAZED PARTLY OPENABLE WINDOW WITH FIXED PANEL BELOW
W2	900 X 1350	ANODIZED AL.FR.GLAZED OPENABLE WINDOW
W3	600 X 1350+600	ANODIZED AL.FR.GLAZED PARTLY OPENABLE WINDOW WITH FIXED PANEL BELOW
W4	1000 X 900	ANODIZED AL.FR.GLAZED OPENABLE WINDOW
V1	600 X 900	ANODIZED AL.FR.GLAZED LOUVERED VENTILATOR

JOB TITLE
 PLAN SHOWING PROPOSED CONSTRUCTION OF RESIDENTIAL BUILDINGS IN PLOT NOS 2&3 IN APPROVED LAYOUT NO:LASD/WDCN15/000017/18 AND PLOT NOS 9-24 IN APPROVED LAYOUT NO :LAWDCN15/00009/18 AT BALAJI NAGAR STREET, SHOLINGANALLUR, CHENNAI COMPRISED IN SURVEY NOS :311/1A Pt & 311/1B Pt, AT SHOLINGANALLUR VILLAGE, SHOLINGANALLUR TALUK GREATER CHENNAI CORPORATION ZONE 15 DIVISION 198, KANCHEEPURAM DISTRICT.

MATERIAL SPECIFICATION FOR PROPOSED WORK
 1. FOUNDATION IN P.C.C 1:5:10 OVER SAND FILLING
 2. BASEMENT WITH RCC M25 MIX
 3. SUPER STRUCTURE IN BLOCK WORK
 4. FOUNDATION WITH R.C.C COLUMNS M25 MIX
 5. FLOORING IN CEMENT CONCRETE 1:4:8 MIX IN UTILITY AREA
 6. VACUUM DEWATERING FLOORING IN BASEMENT
 7. INTERNAL PLASTERING OF 12mm THK. CM 1:3 AND EXTERNAL PLASTERING OF 18mm THK. CM 1:6
 8. RCC ROOF SLAB OF M25 WITH REQUIRED DEPTH.
 9. RCC LINTEL OF M25 WITH REQUIRED DEPTH
 10. WEATHERING COURSE PROVIDED OVER ROOF SLAB
 11. JOINERY - UPVC/ALUMINIUM GLAZED WINDOWS, VENTILATORS AND DOORS
 NOTE: ALL DIMENSIONS ARE IN METERS

DRAWING TITLE :
 SECOND & FOURTH FLOOR PLAN & FIFTH FLOOR PLAN (part)
REFERENCE
 PROPOSAL
ORIENTATION
 SCALE : 1:100

OWNER'S SIGNATURE


LICENSED SURVEYOR
 V. VISALAKSHI
 Registered Architect - CA 2004 / 24054
 1156, 75th Sector,
 K.K. Nagar, Chennai - 78

STRUCTURAL ENGINEER


 P. JESUTHESAN, M.E. (Struct)
 CHENNAI METROPOLITAN DEVELOPMENT AUTHORITY
 REGISTERED STRUCTURAL ENGINEER
 NEW NO.22/25, THE 14th CROSS STREET,
 KANDAMBAKKAM, CHENNAI - 600 025
 TEL: 9840112005

OFFICE COPY


சென்னை மாநகராட்சி
 திட்ட அலுவலகம்
 திட்டம்: 14/10/2019
 திட்டம்: 14/10/2019
 திட்டம்: 14/10/2019

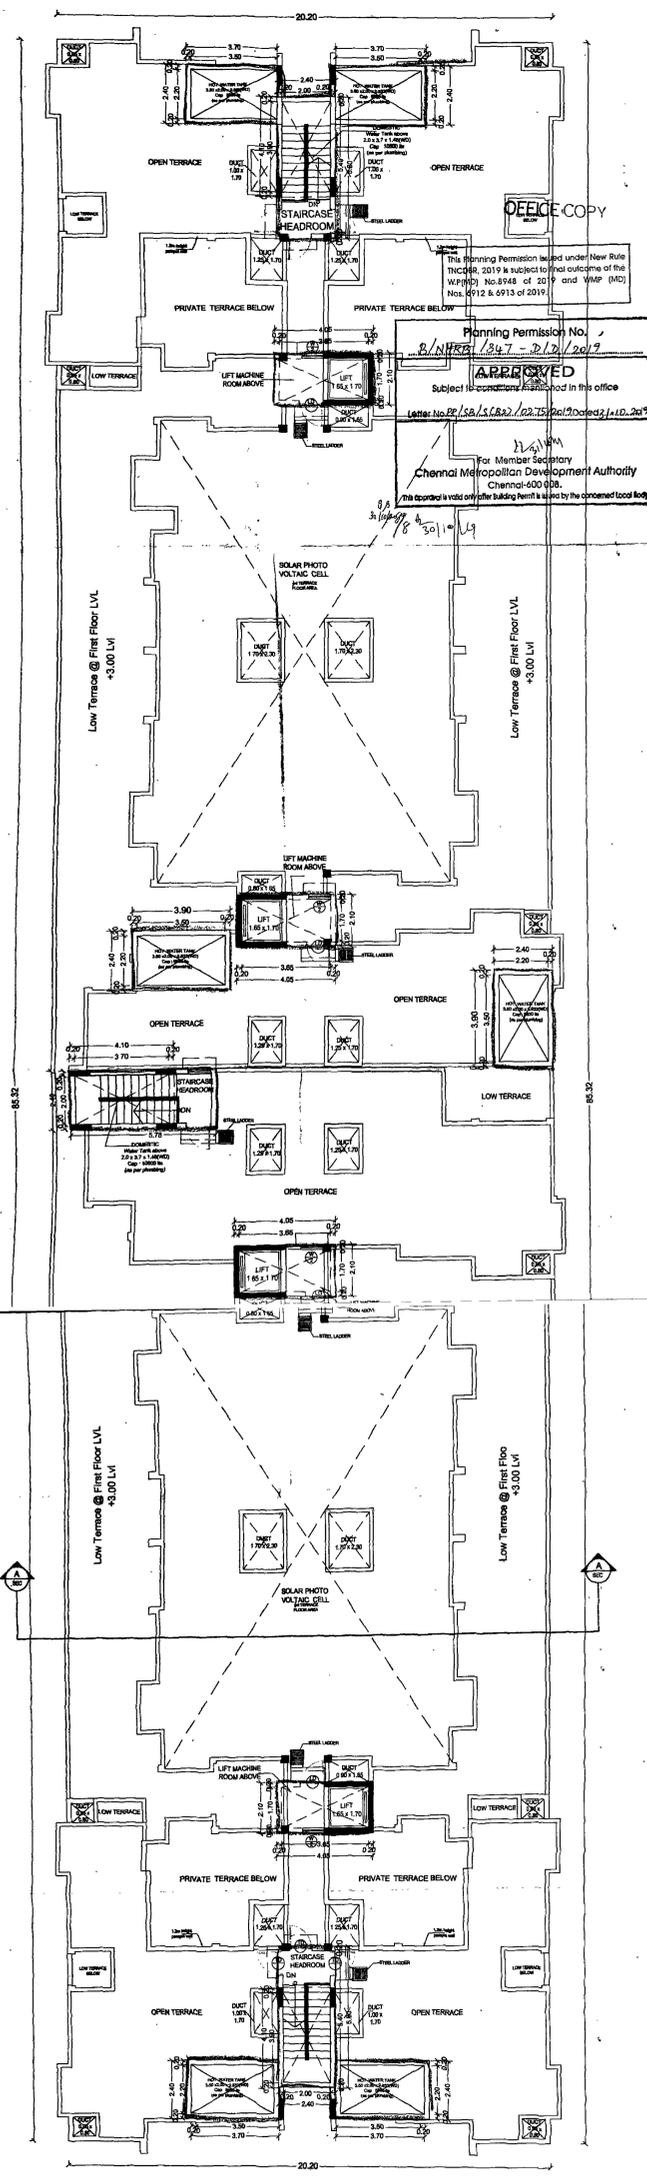

TERRACE FLOOR PLAN

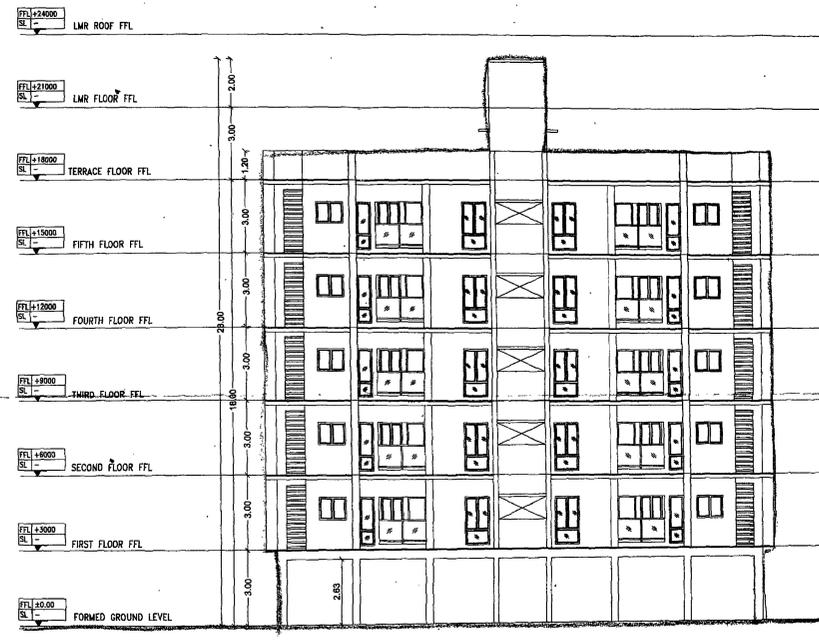

ELEVATION

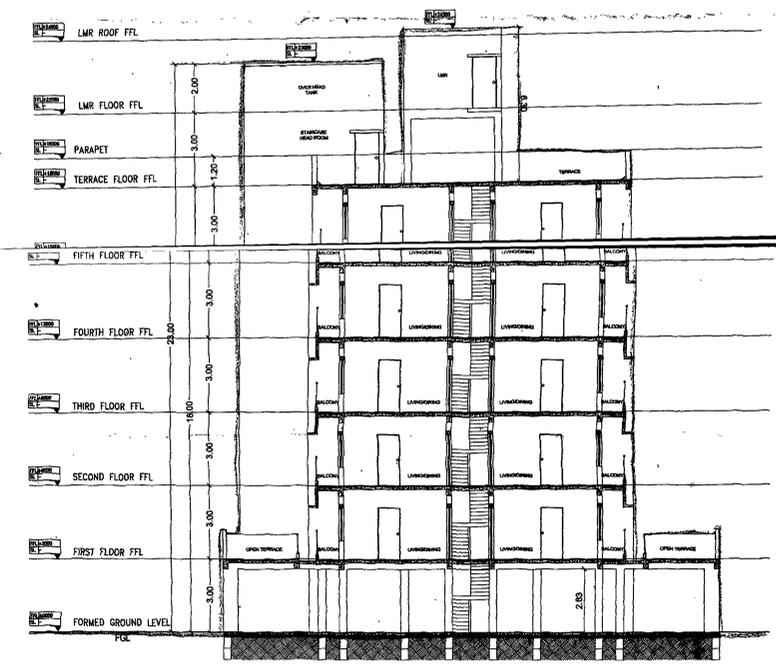

SECTION A-A'

SCHEDULE OF JOINERY		
INDEX	SIZE	DESCRIPTION
MD	1000 X 2100	T.W. FLUSH DOOR
D1	900 X 2100	T.W. FLUSH DOOR
D2/T	750 X 2100	T.W. FLUSH DOOR (TOILET DOOR)
D2/B	750 X 2100	T.W. FLUSH DOOR (BALCONY DOOR)
TD	1000 X 2100	T.W. FLUSH DOOR (TERRACE DOOR)
LD	1000 X 2100	T.W. FLUSH DOOR (LMR DOOR)
W1	1000 X 1350+600	ANODIZED AL.FR.GLAZED PARTLY OPENABLE WINDOW WITH FIXED PANEL BELOW
W2	900 X 1350	ANODIZED AL.FR.GLAZED OPENABLE WINDOW
W3	600 X 1350+600	ANODIZED AL.FR.GLAZED PARTLY OPENABLE WINDOW WITH FIXED PANEL BELOW
KW1	1000 X 900	ANODIZED AL.FR.GLAZED OPENABLE WINDOW
V1	600 X 900	ANODIZED AL.FR.GLAZED LOUVERED VENTILATOR

JOB TITLE
 PLAN SHOWING PROPOSED CONSTRUCTION OF RESIDENTIAL BUILDINGS IN PLOT NOS 2&3 IN APPROVED LAYOUT NO:LASD/WDCN15/000017/18 AND PLOT NOS 9-24 IN APPROVED LAYOUT NO :LA/WDCN15/00009/18 AT BALAJI NAGAR STREET, SHOLINGANALLUR, CHENNAI COMPRISED IN SURVEY NOS :311/1A Pt & 311/1B Pt, AT SHOLINGANALLUR VILLAGE, SHOLINGANALLUR TALUK GREATER CHENNAI CORPORATION ZONE 15 DIVISION 198, KANCHEEPURAM DISTRICT.

MATERIAL SPECIFICATION FOR PROPOSED WORK
 1. FOUNDATION IN P.C.C 1:5:10 OVER SAND FILLING
 2. BASEMENT WITH RCC M25 MIX
 3. SUPER STRUCTURE IN BLOCK WORK
 4. FOUNDATION WITH RCC COLUMNS M25 MIX
 5. FLOORING IN CEMENT CONCRETE 1:4:8 MIX IN UTILITY AREA
 6. VACUUM DEWATERING FLOORING IN BASEMENT
 7. INTERNAL PLASTERING OF 12mm THK. C.M. 1:3 AND EXTERNAL PLASTERING OF 18mm THK. C.M. 1:6
 8. RCC ROOF SLAB OF M25 WITH REQUIRED DEPTH
 9. RCC LINTEL OF M25 WITH REQUIRED DEPTH
 10. WEATHERING COURSE PROVIDED OVER ROOF SLAB
 11. JOINERY - UPVC/ALUMINIUM GLAZED WINDOWS, VENTILATORS AND DOORS
NOTE: ALL DIMENSIONS ARE IN METERS

DRAWING TITLE:
 TERRACE FLOOR PLAN
 ELEVATION &
 SECTION
REFERENCE
 PROPOSAL
ORIENTATION
 SCALE : 1:100

OWNER'S SIGNATURE

LICENSED SURVEYOR
 V. VISALAKSHI
 Registered Architect - CA/2004/34604
 1156, 75th Street,
 K.K. Nagar, Chennai - 78

STRUCTURAL ENGINEER

 P. SETHAKESAN, M.E. (Struct)
 REGISTERED STRUCTURAL ENGINEER
 CHENNAI METROPOLITAN DEVELOPMENT AUTHORITY
 REGISTERED NO. 14/2014, REGISTERED OFFICE
 NO. 31, 32, 33, 1000