



**PREMIUM FSI**


அனுவலகப் படி

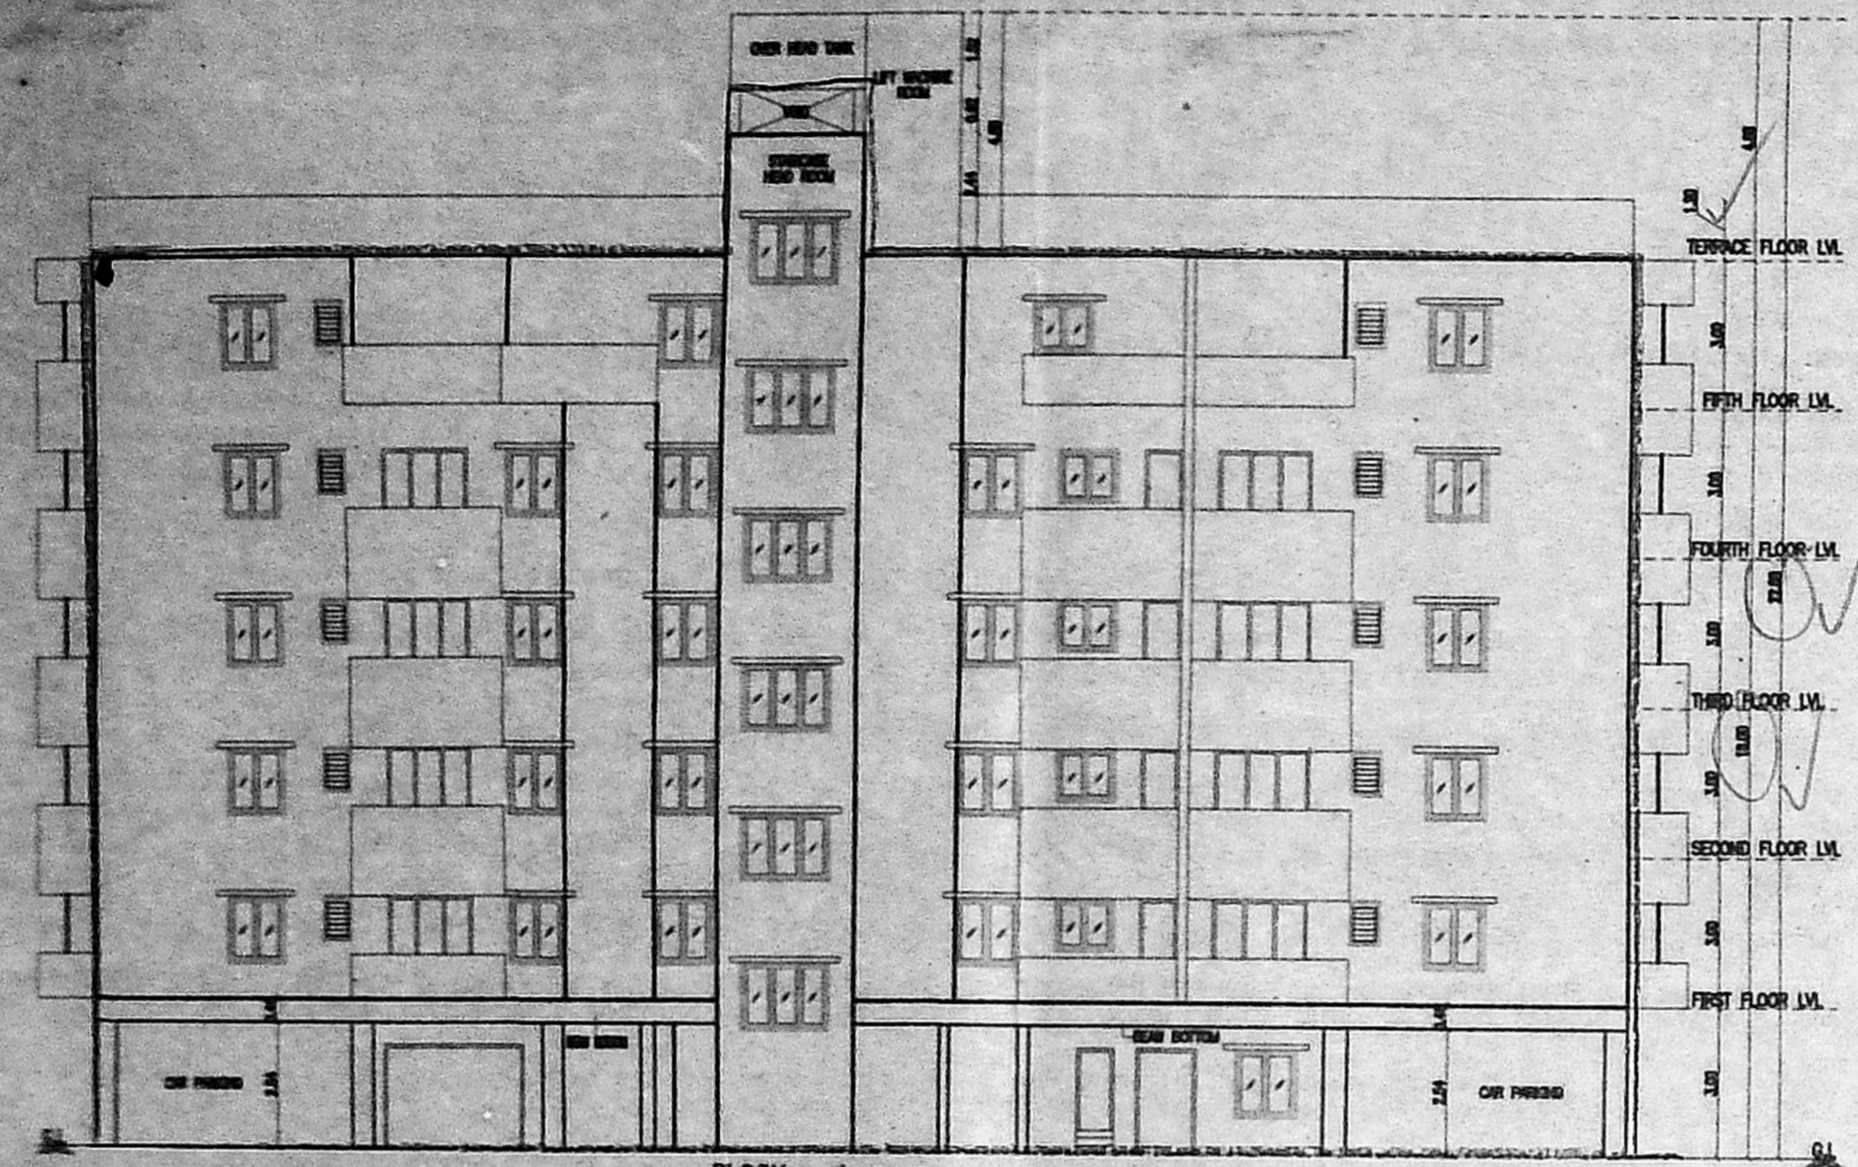


BLOCK - A  
WEST SIDE ELEVATION

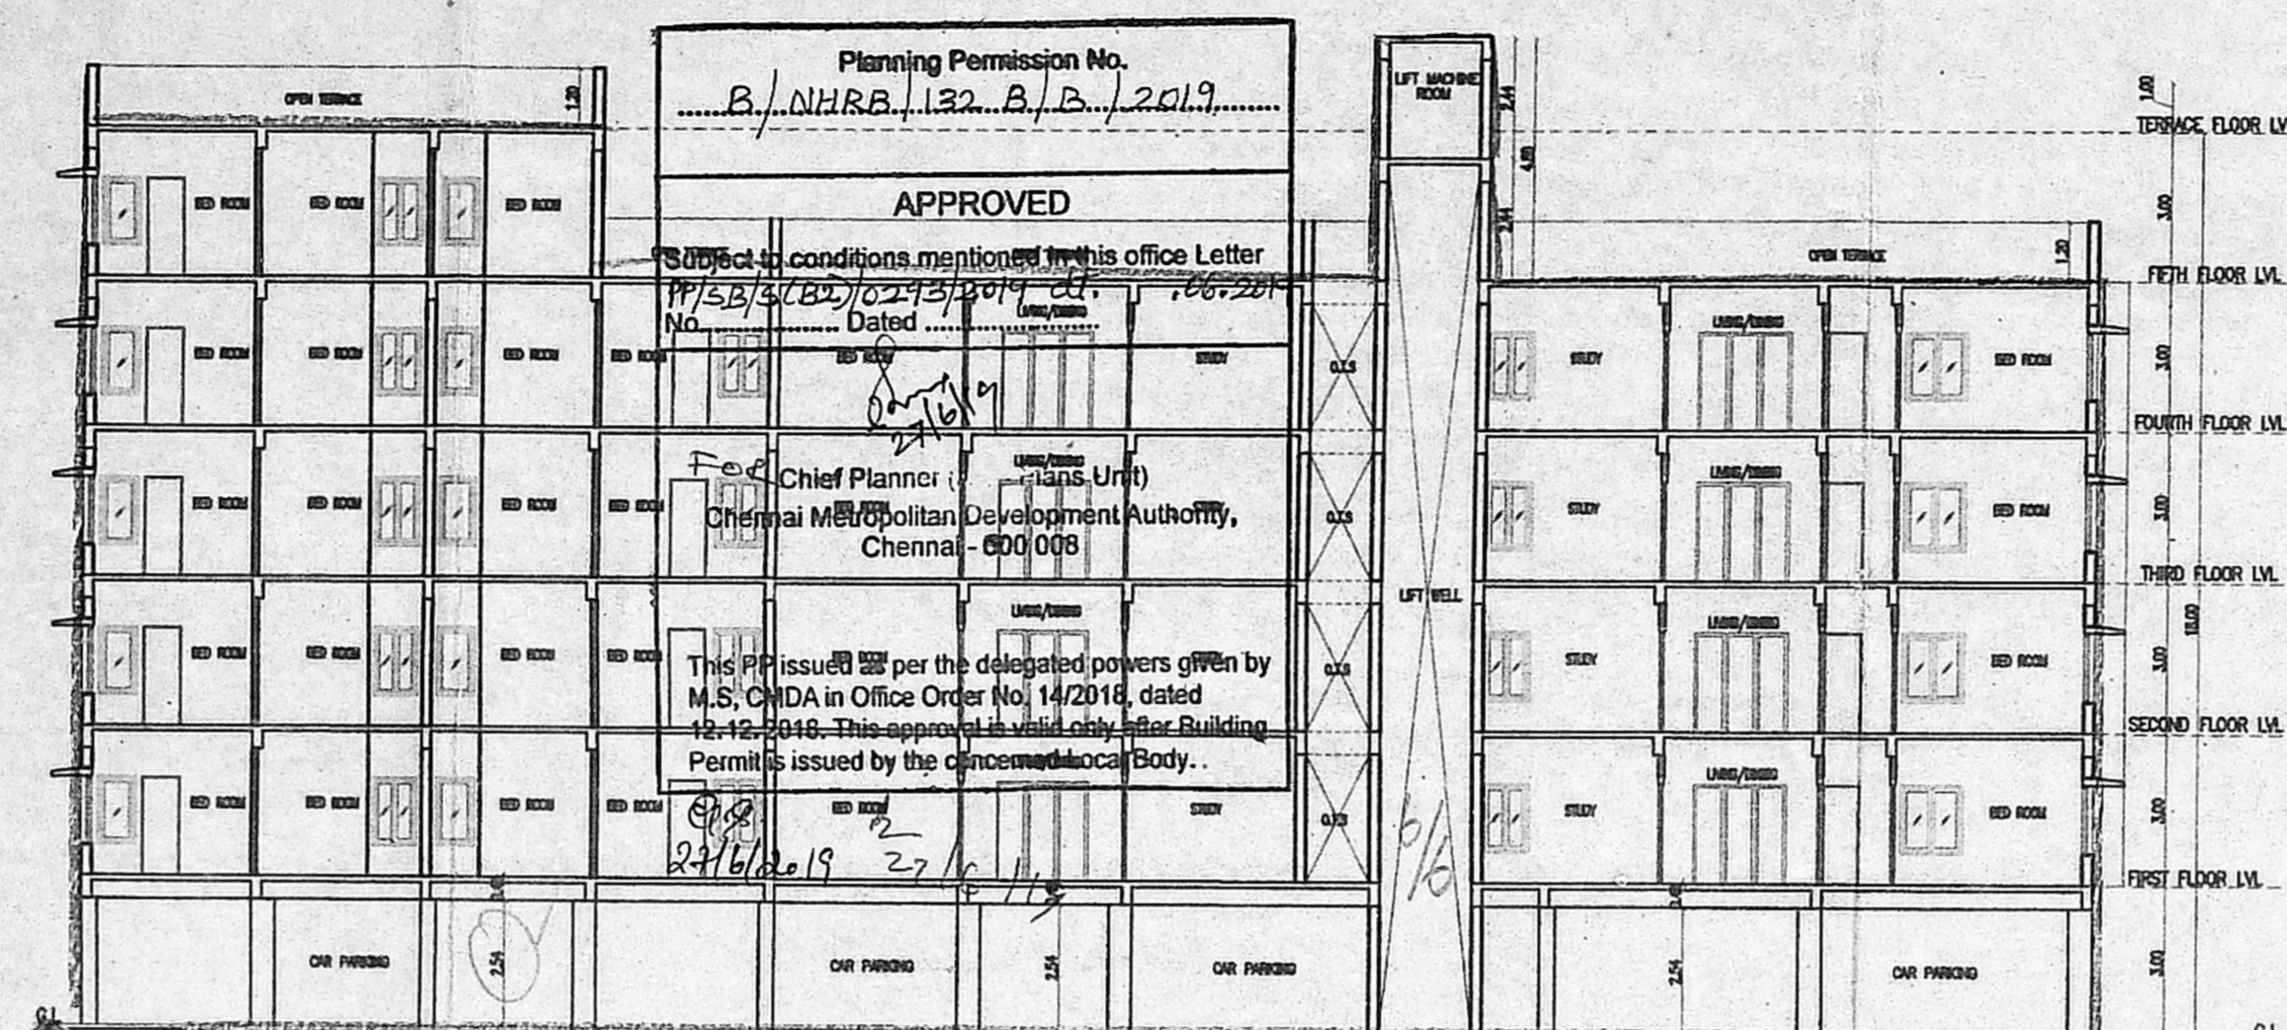


BLOCK - A  
SECTION - AA

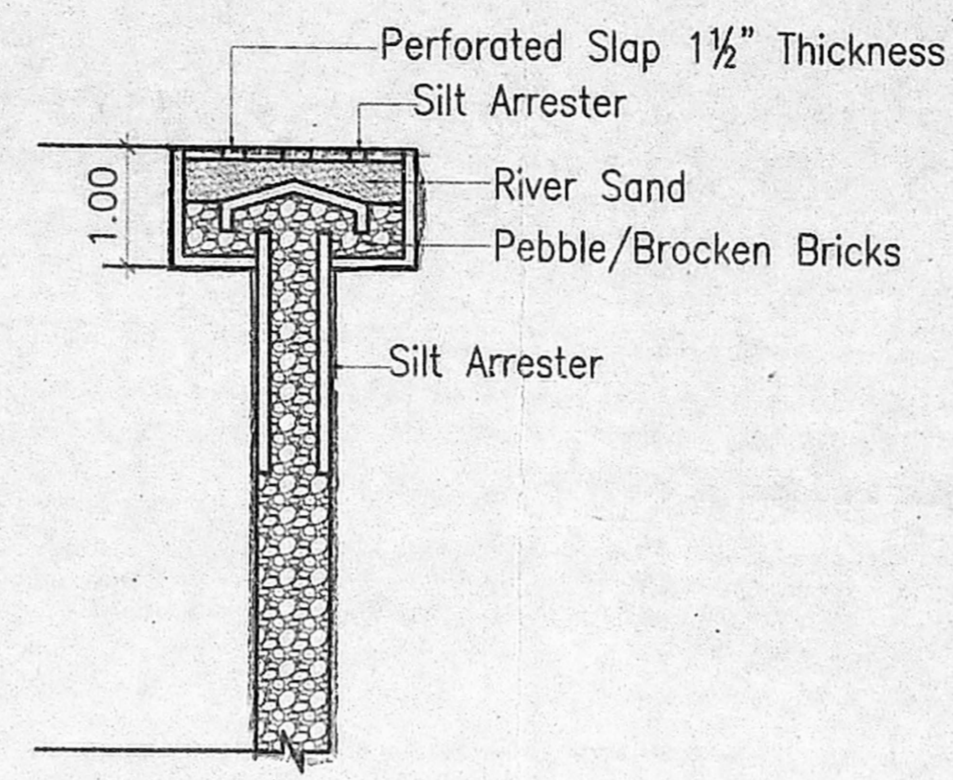


PERCOLATION PIT

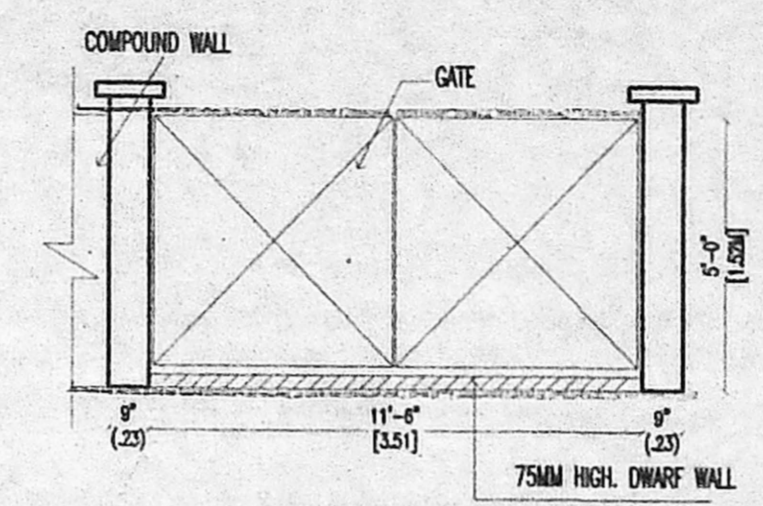


ELEVATION OF GATE AND  
COMPOUND WALL  
SCALE 1:50

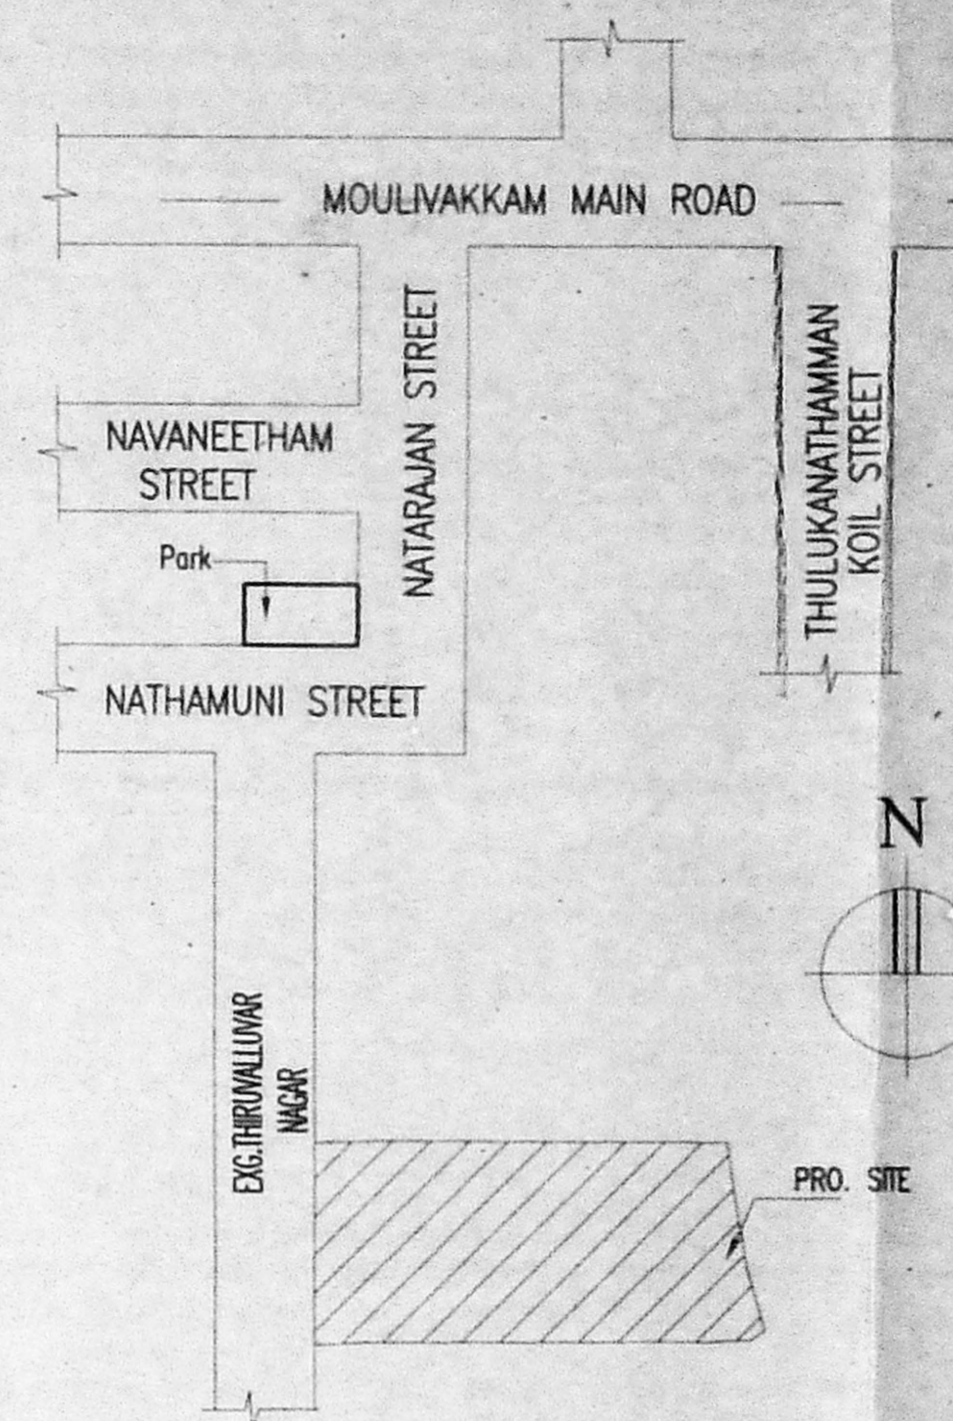


KEY PLAN  
(N.T.S)

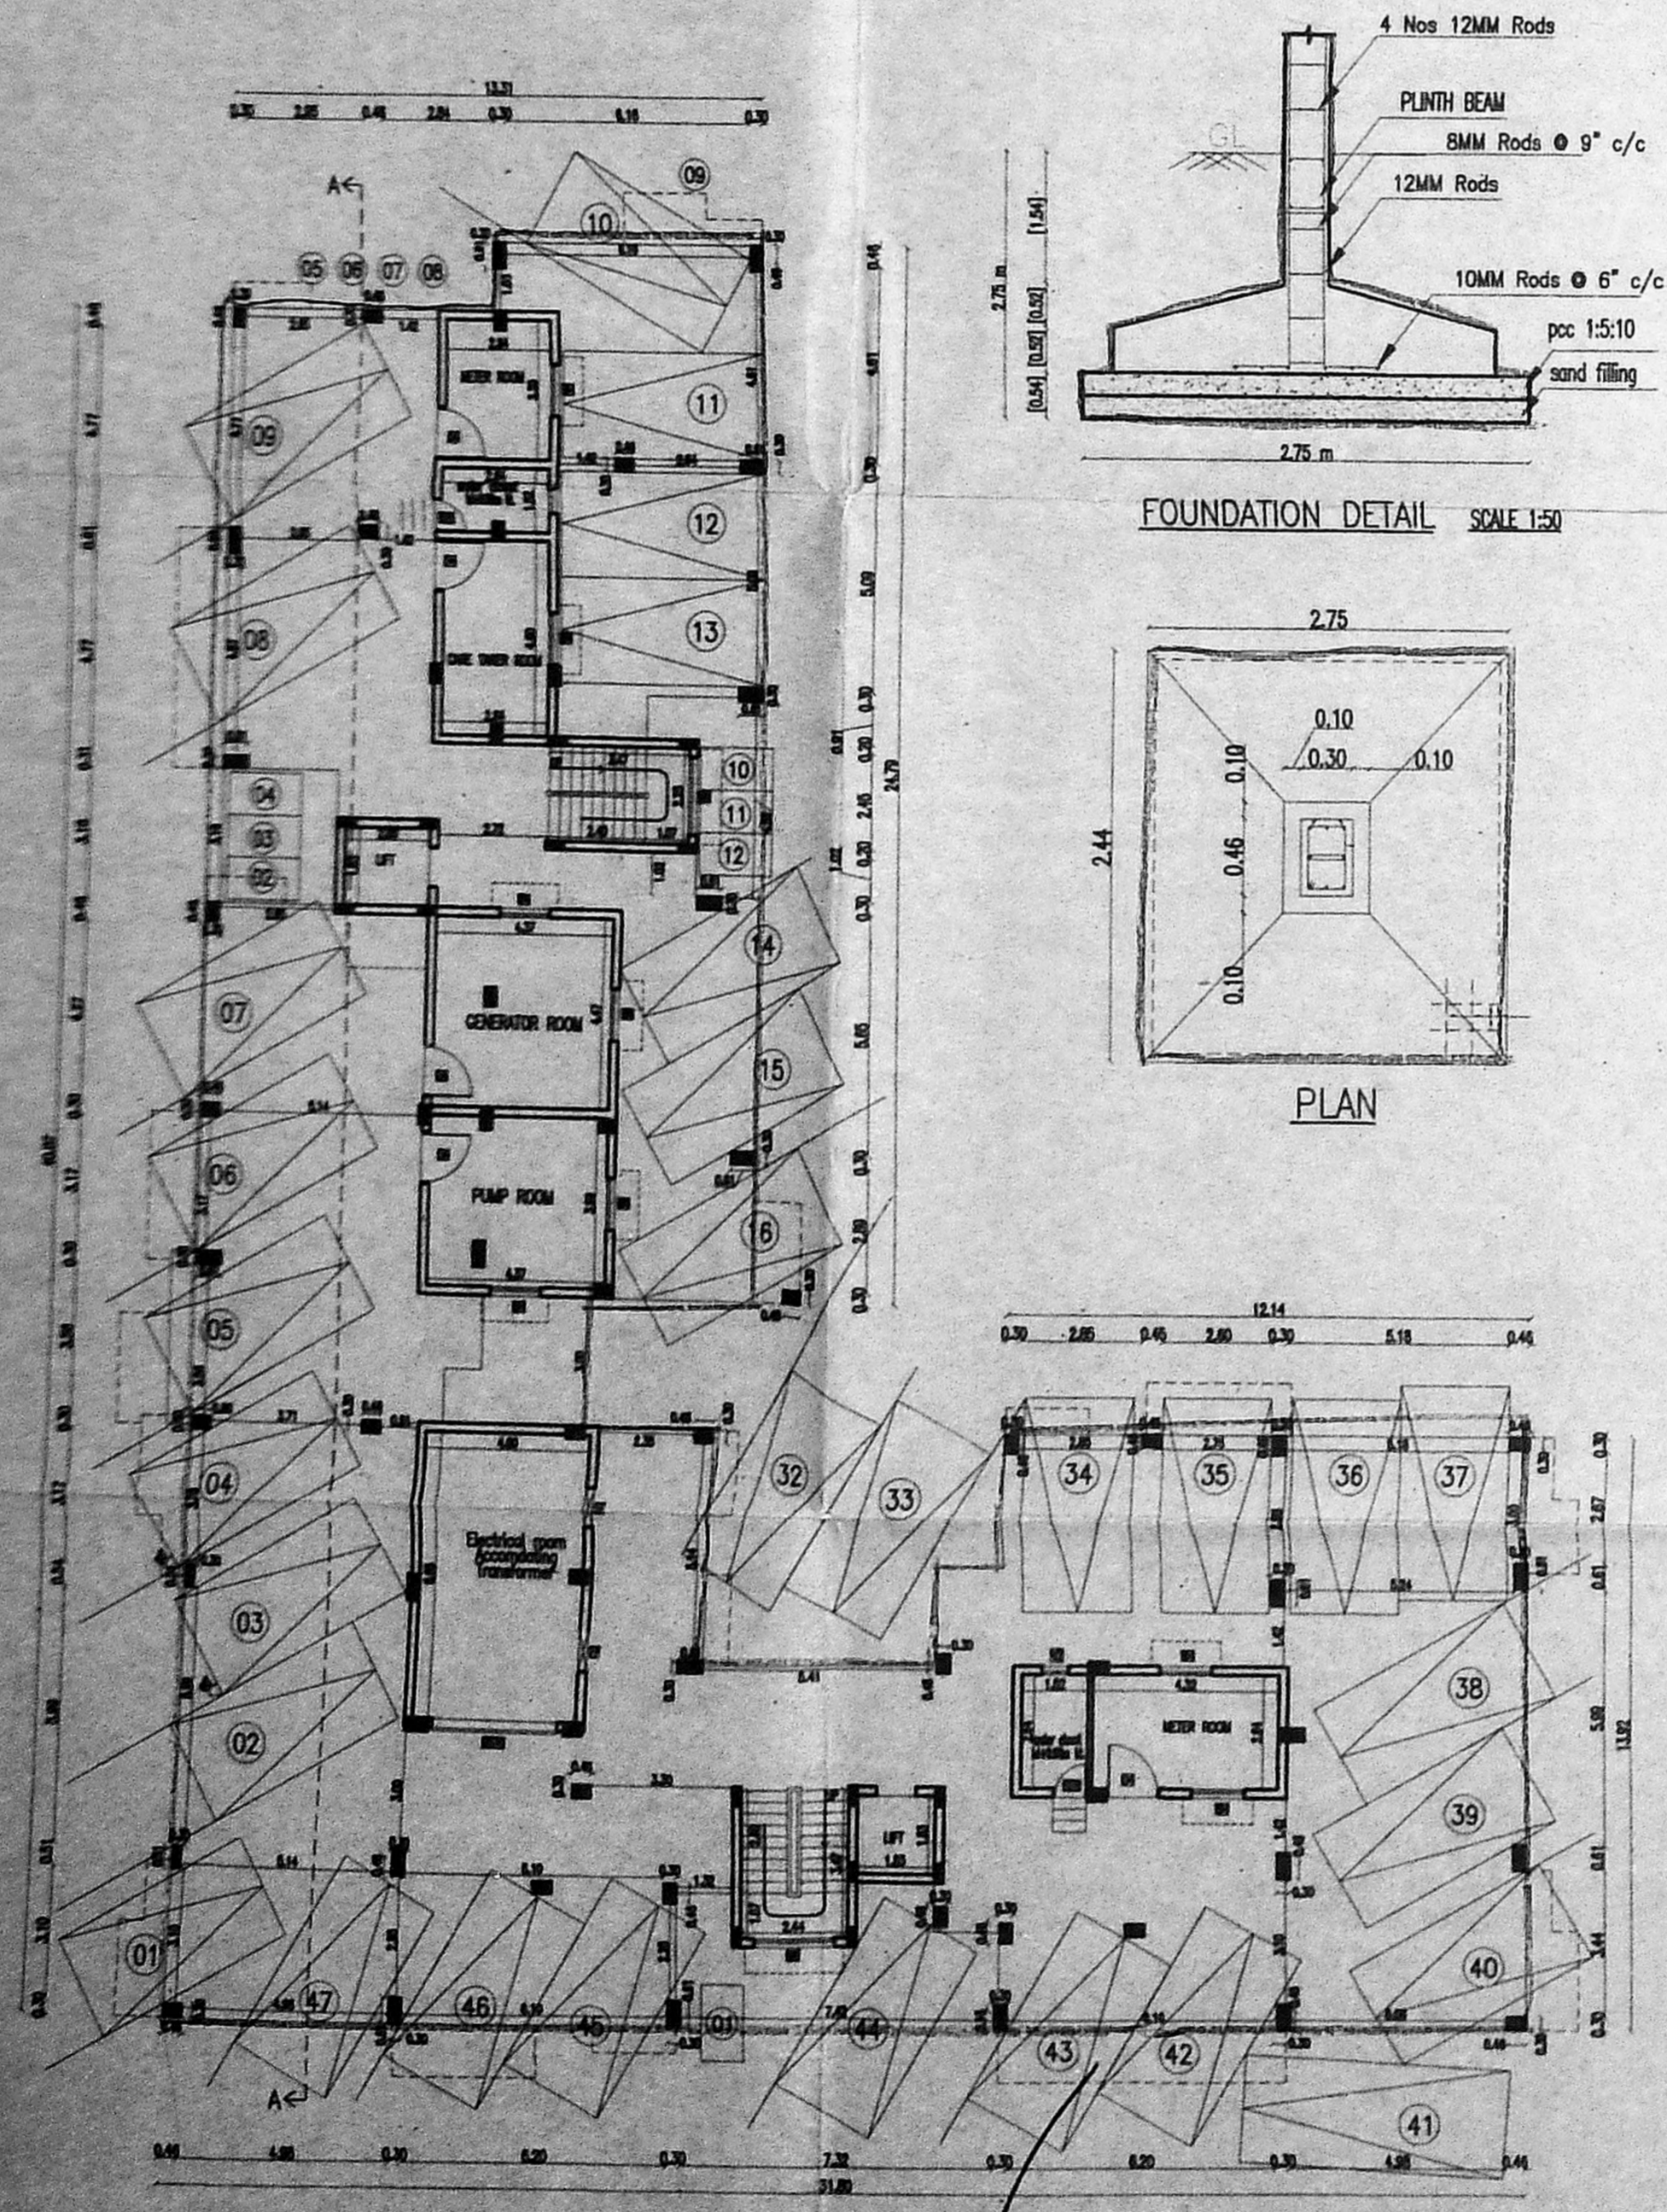


BLOCK - A  
STILT FLOOR PLAN

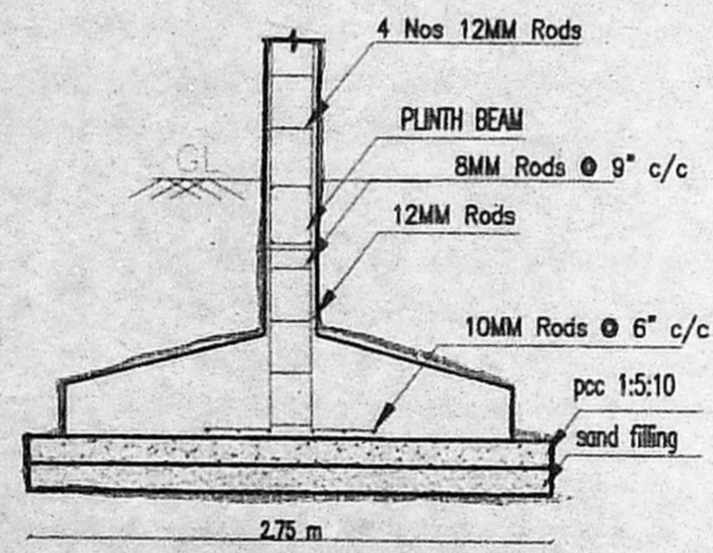


FOUNDATION DETAIL  
SCALE 1:20

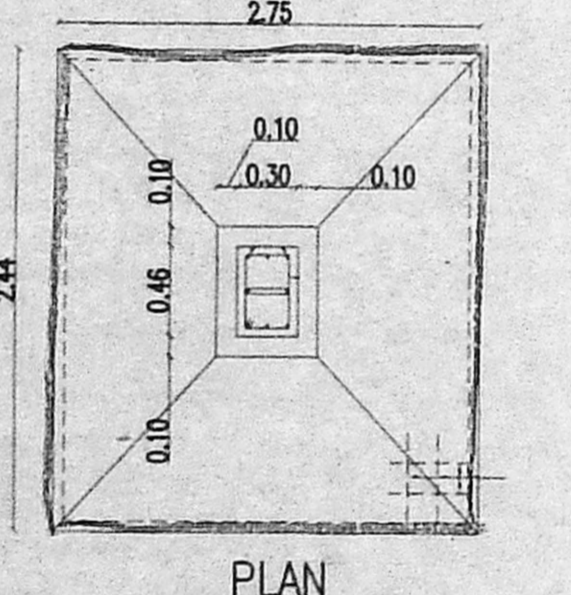


PLAN

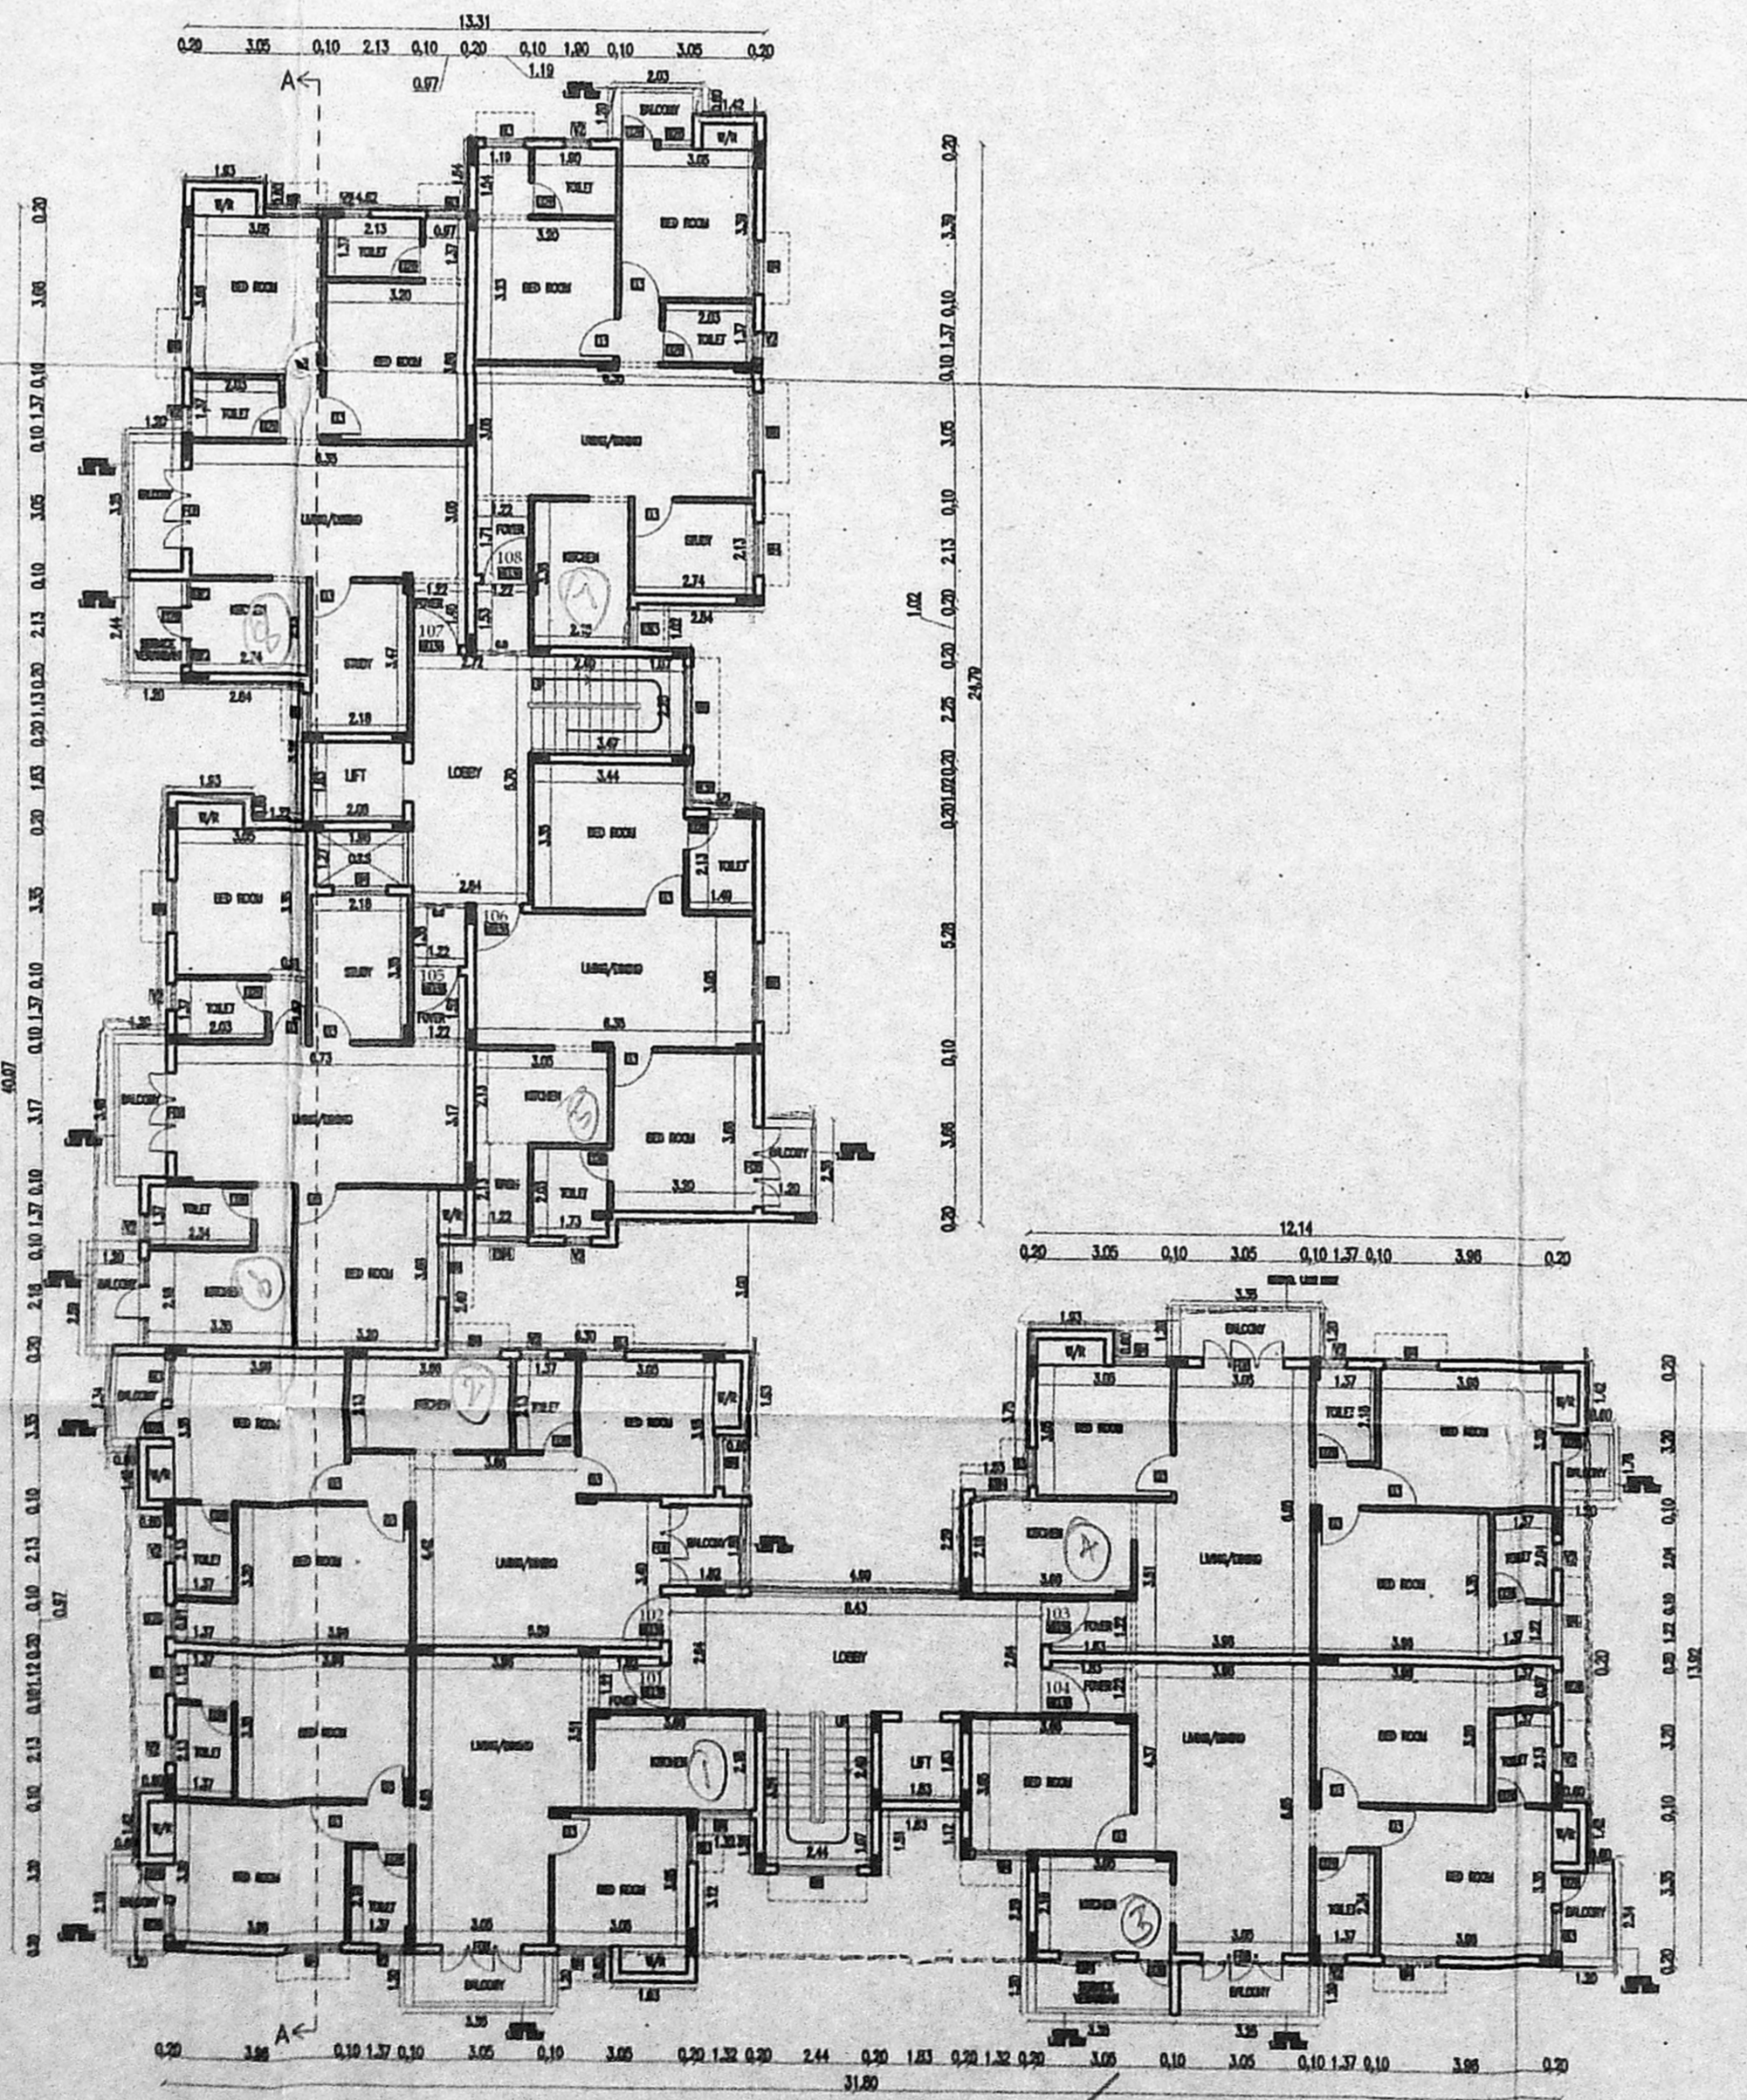

BLOCK - A  
TYPICAL FLOOR PLAN  
(1st to 4th floors)

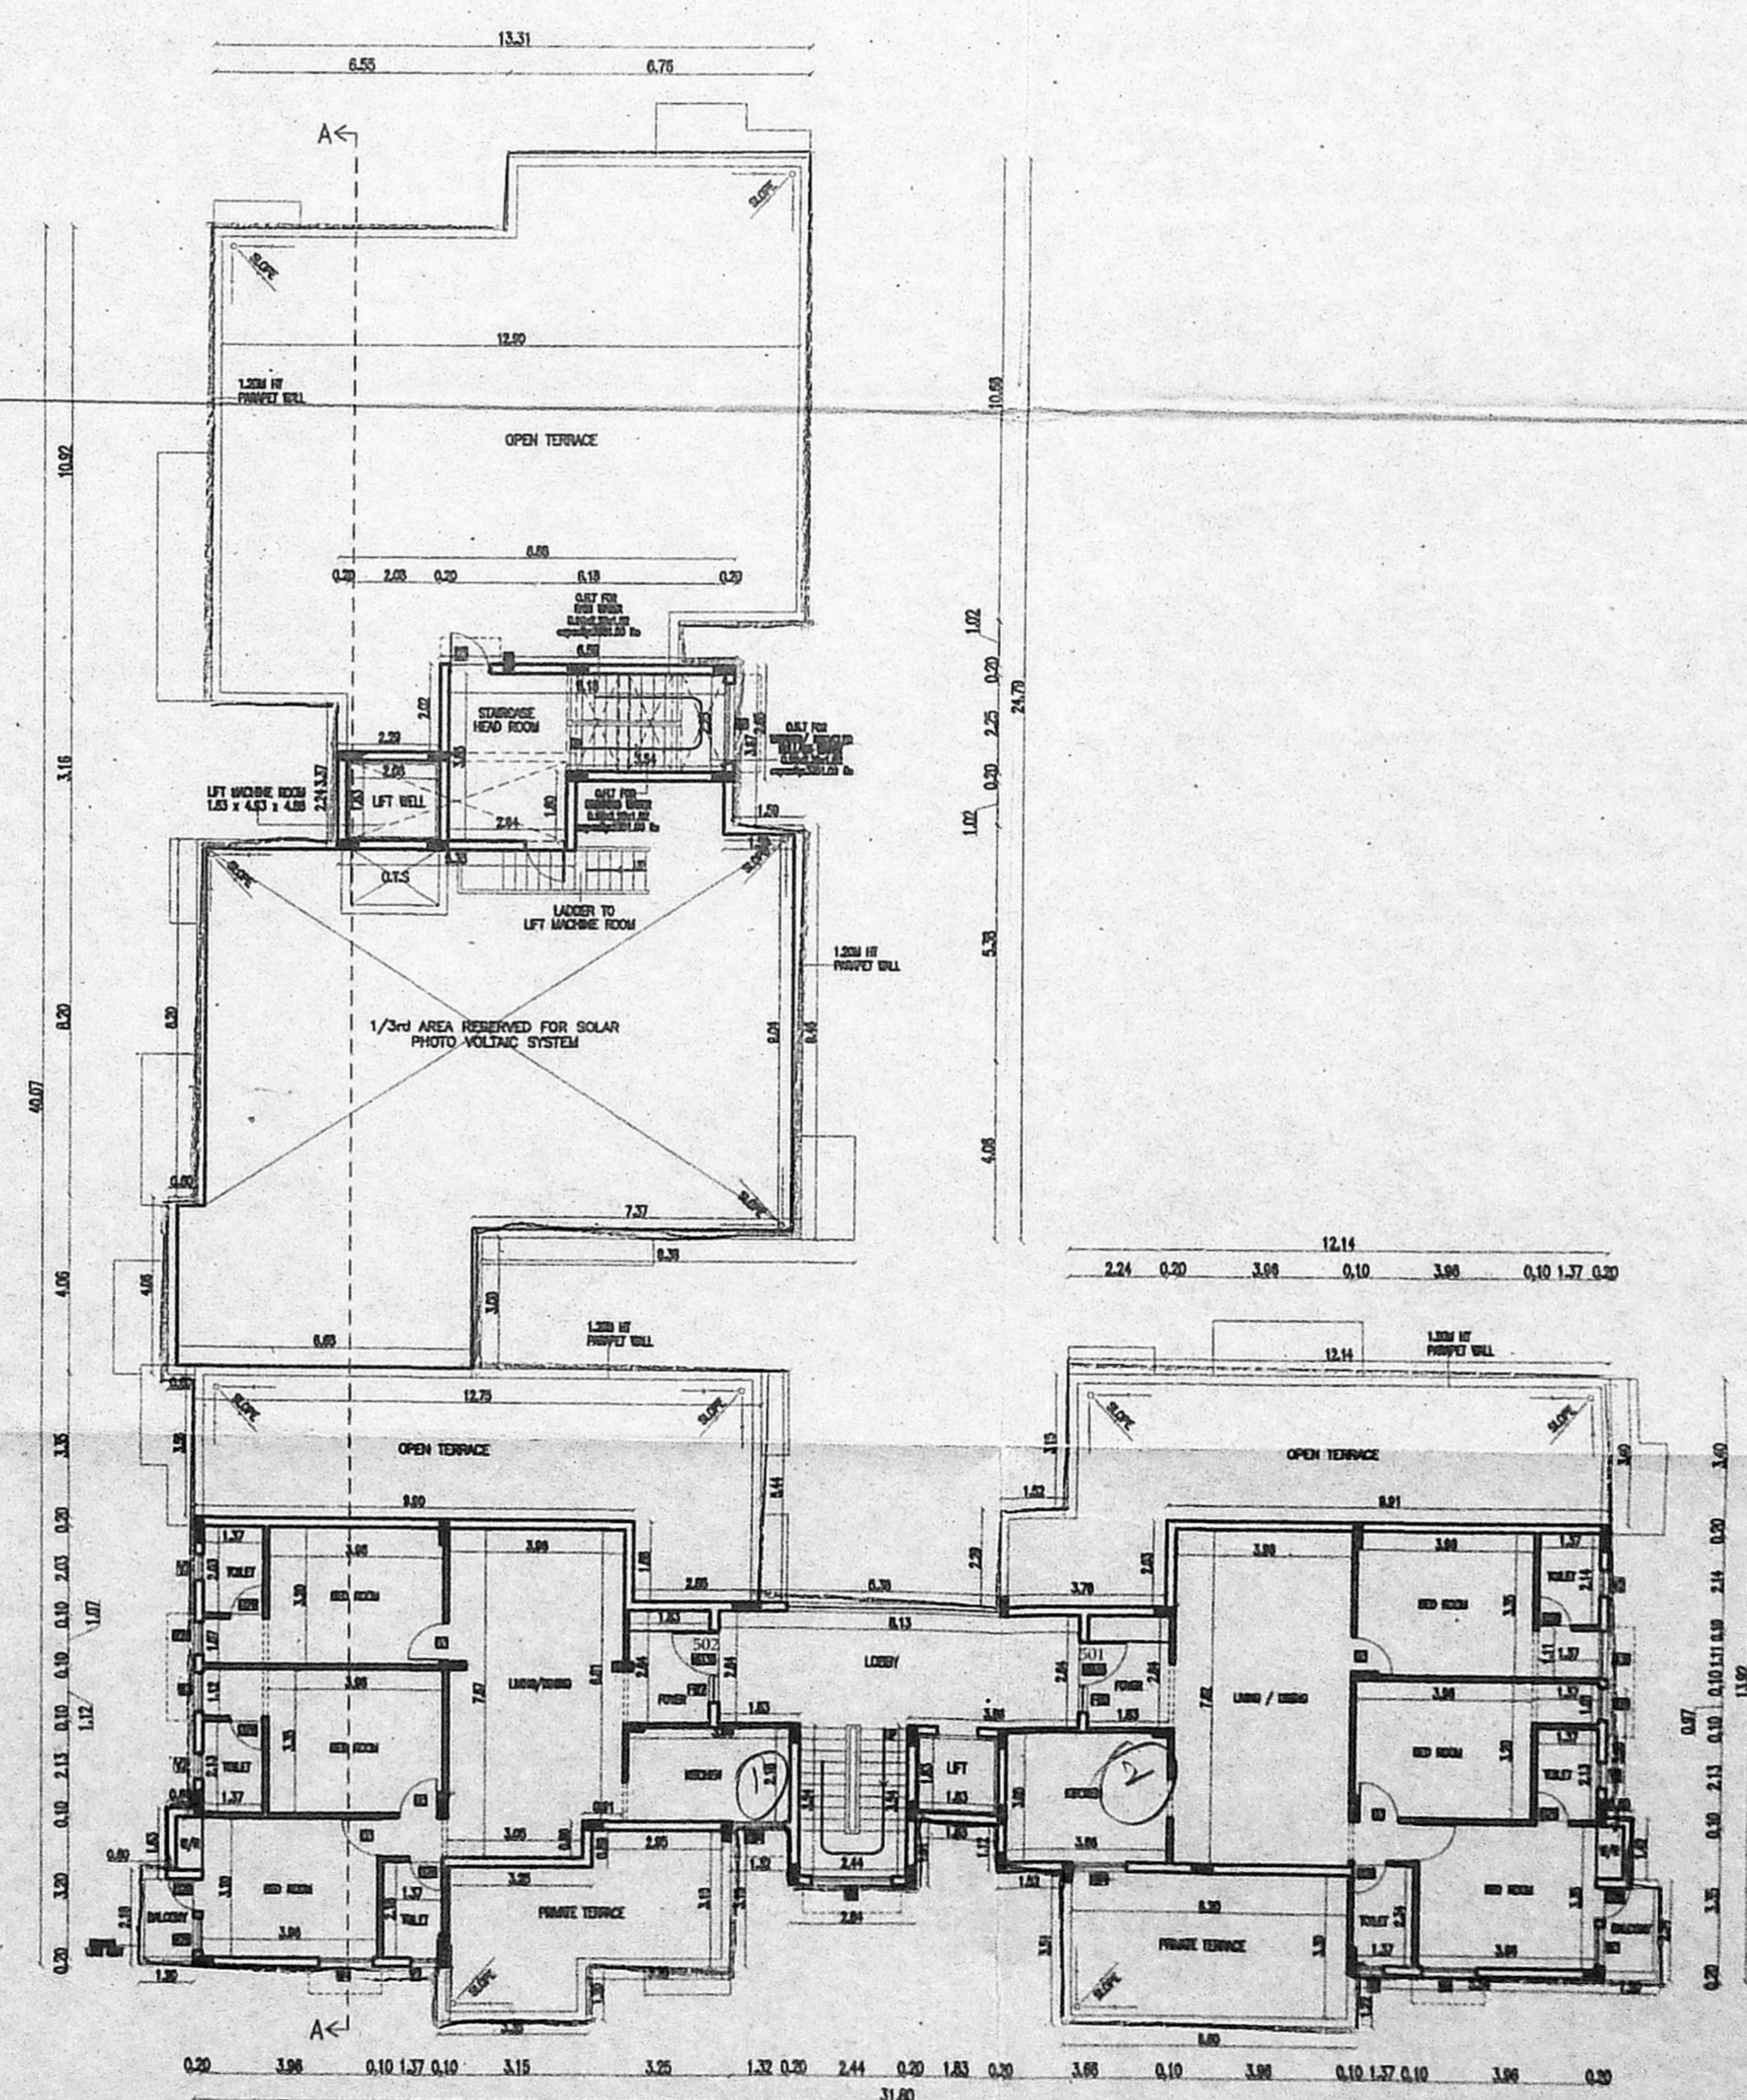

BLOCK - A  
FIFTH FLOOR PLAN (PART)

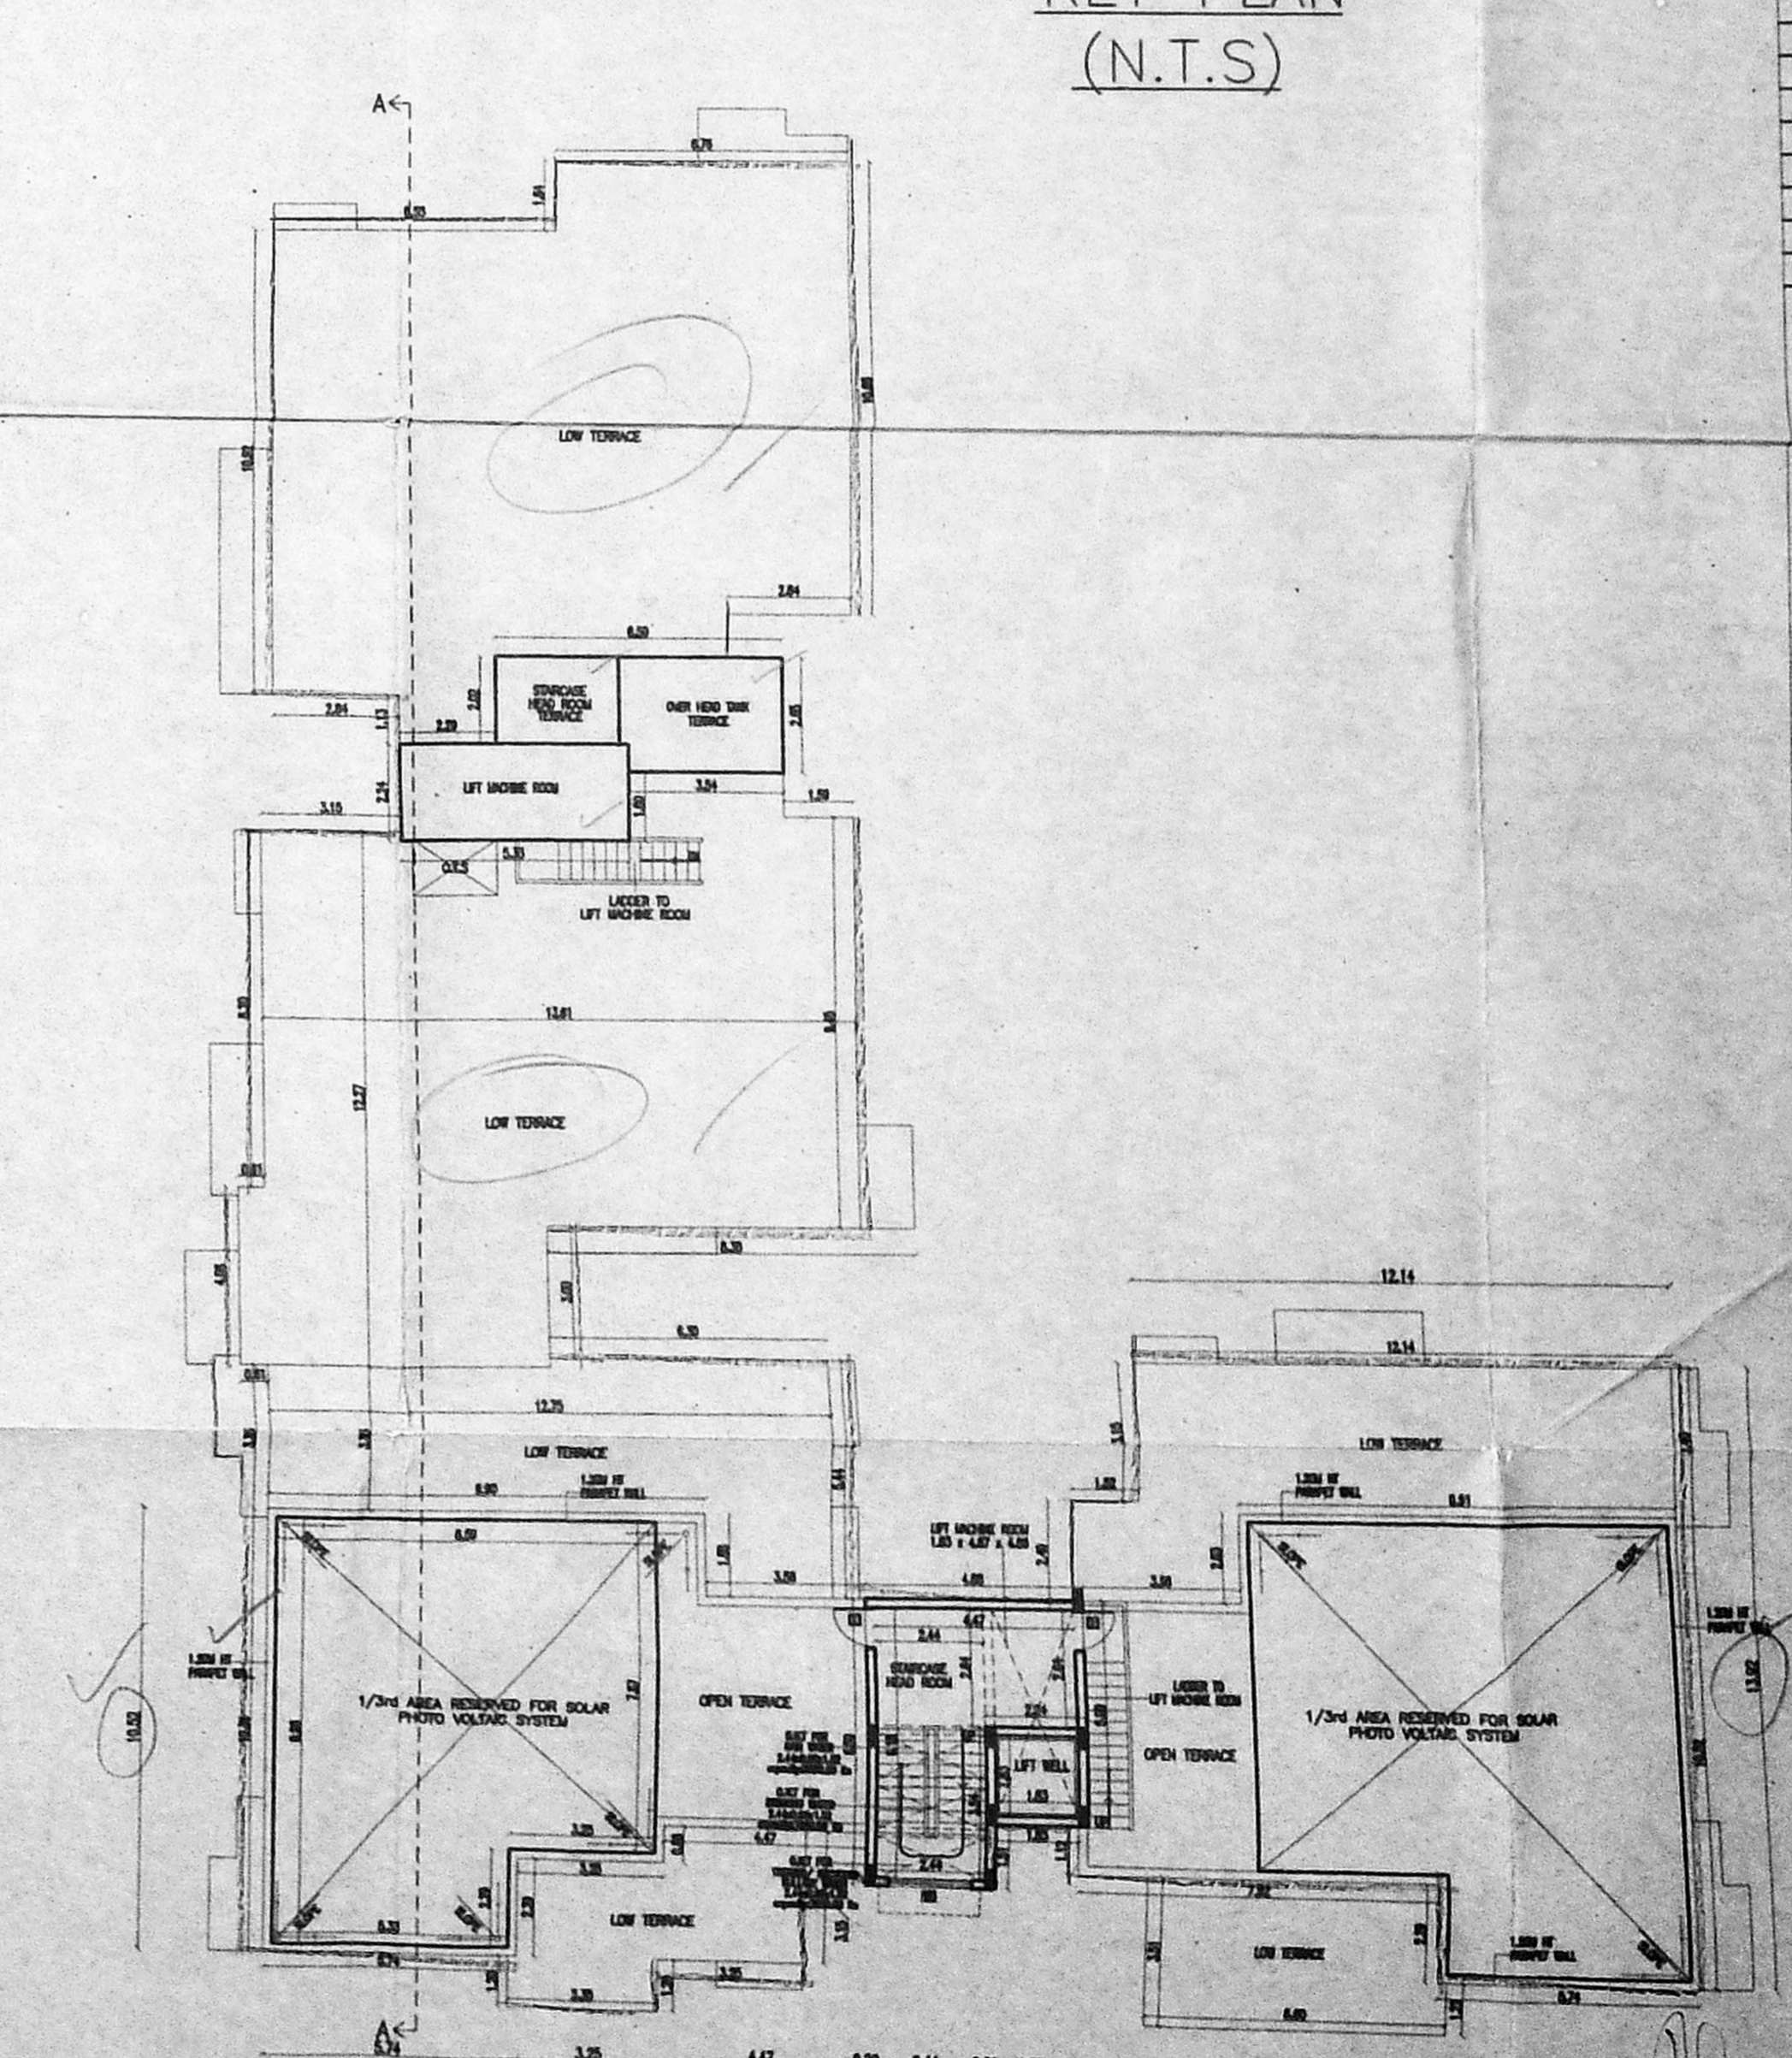

BLOCK - A  
TERRACE FLOOR PLAN

**PREMIUM FSI** அனுவலகப் படி  
பெரிய வரைபடம்  
நாள்: 21.06.2019

SHEET NO 02/02

PLAN SHOWING THE PROPOSED CONSTRUCTION OF  
GROUP DEVELOPMENT - 2 BLOCKS RESIDENTIAL  
BUILDING AT PLOT NO - 2, EXISTING  
THIRUVALLUVAR NAGAR, MANAPPAKKAM,  
CHENNAI - 600 096, COMPRISED IN  
OLD SURVEY NO 470 PART, NEW SURVEY NO 470/2  
OF MANAPPAKKAM VILLAGE.  
WITH GREATER CHENNAI CORPORATION,  
ZONE - III (R) (A) (B) (C) (KL) (KM) (KN) (TU) (TV) (TW) (YZ) (ZA) (ZB) 

SCHEDULE OF JOINERY		
TYPE	DESCRIPTION	SIZE
D4	DOOR	1.22 X 2.13
MD6	MAIN DOOR	1.07 X 2.13
DD6	DOOR	0.91 X 2.13
DD6	DOOR	0.76 X 2.13
W4	WINDOW	1.22 X 1.37
W3	WINDOW	0.91 X 1.37
W2	WINDOW	0.76 X 1.37
KW4	KITCHEN WINDOW	1.22 X 0.91
KW2	KITCHEN WINDOW	0.91 X 0.91
FD6	FRENCH DOOR	1.83 X 2.13
FD4	FRENCH DOOR	1.22 X 2.13
V2	VENTILATOR	0.61 X 0.91

COLOR CODE

- PROPOSED
- ROAD
- BOUNDARY

NORTH  
SCALE  
1 : 100

Smitkumarjundti  
Sawar  
OWNER(S)

P.K. CHANDRAN, B.E. (M.E) (SP) (CP)  
Structural Engineer  
150/41, S. S. Street, Class 1  
L. 150/41, S. S. Street, Class 1  
157, Natarajan Mudali Street  
Royapettah, Chennai-600 014

LICENSED SURVEYOR

8 + 4 = 32  
24  
12  
total 57 due