

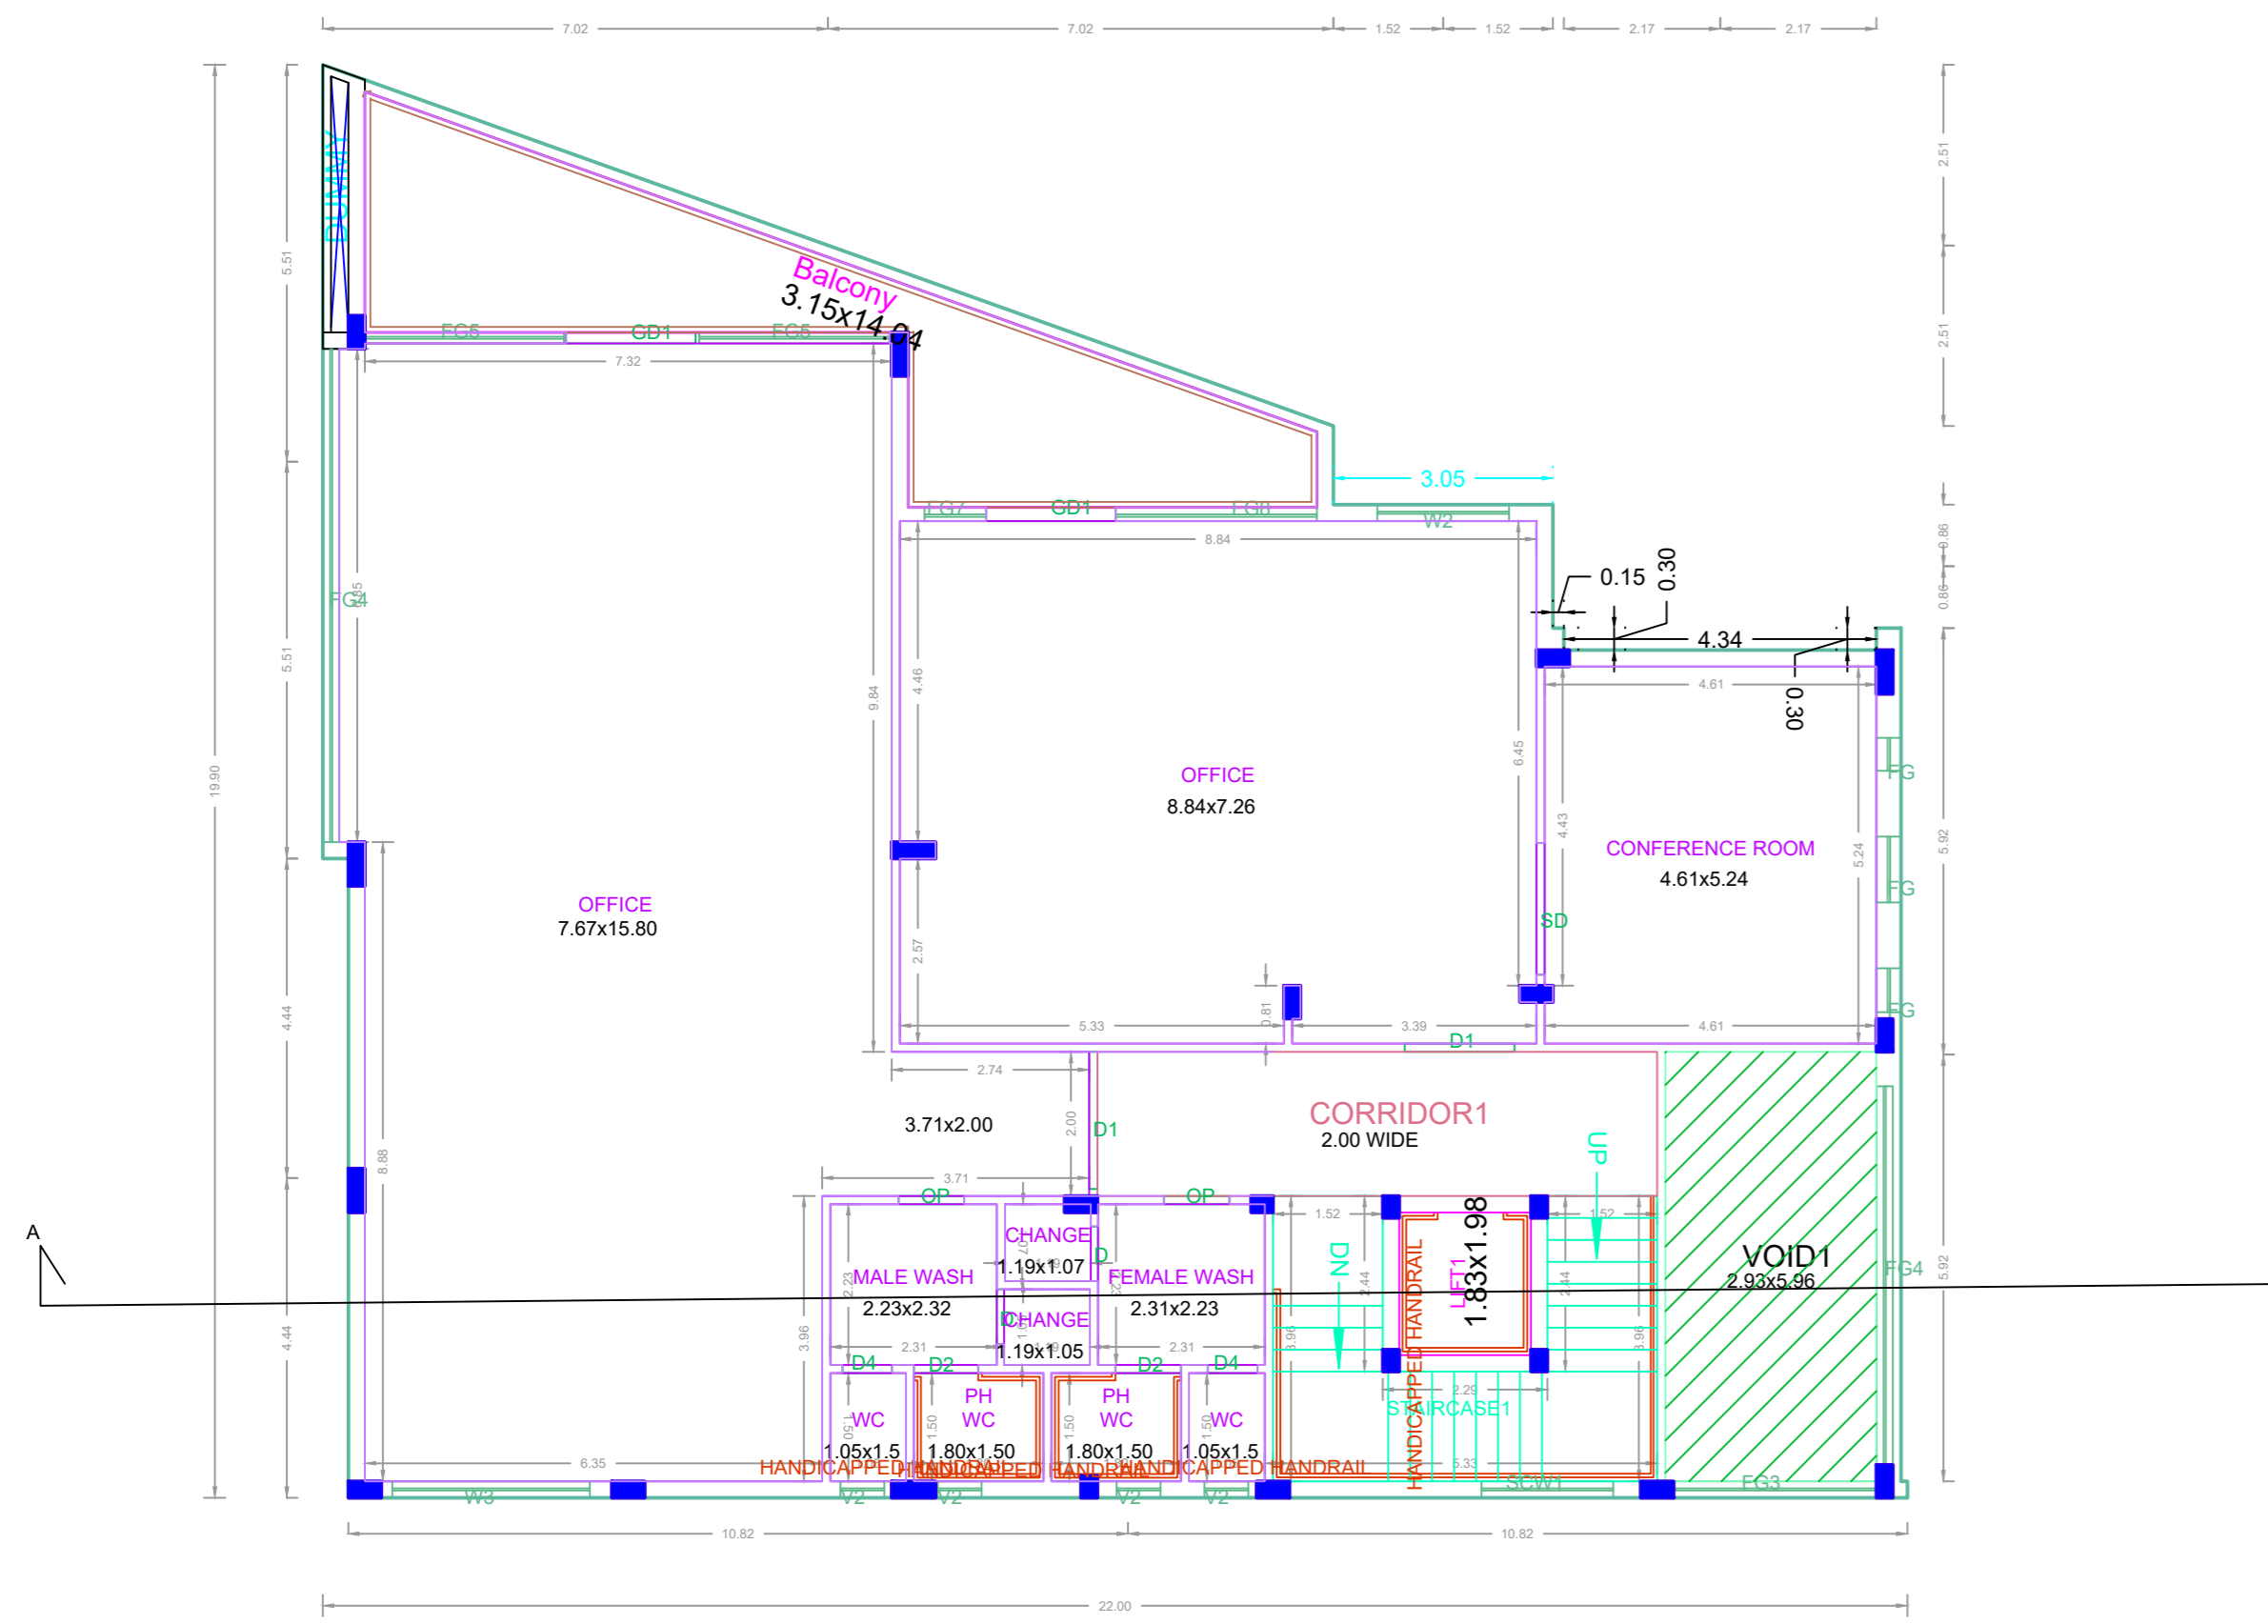
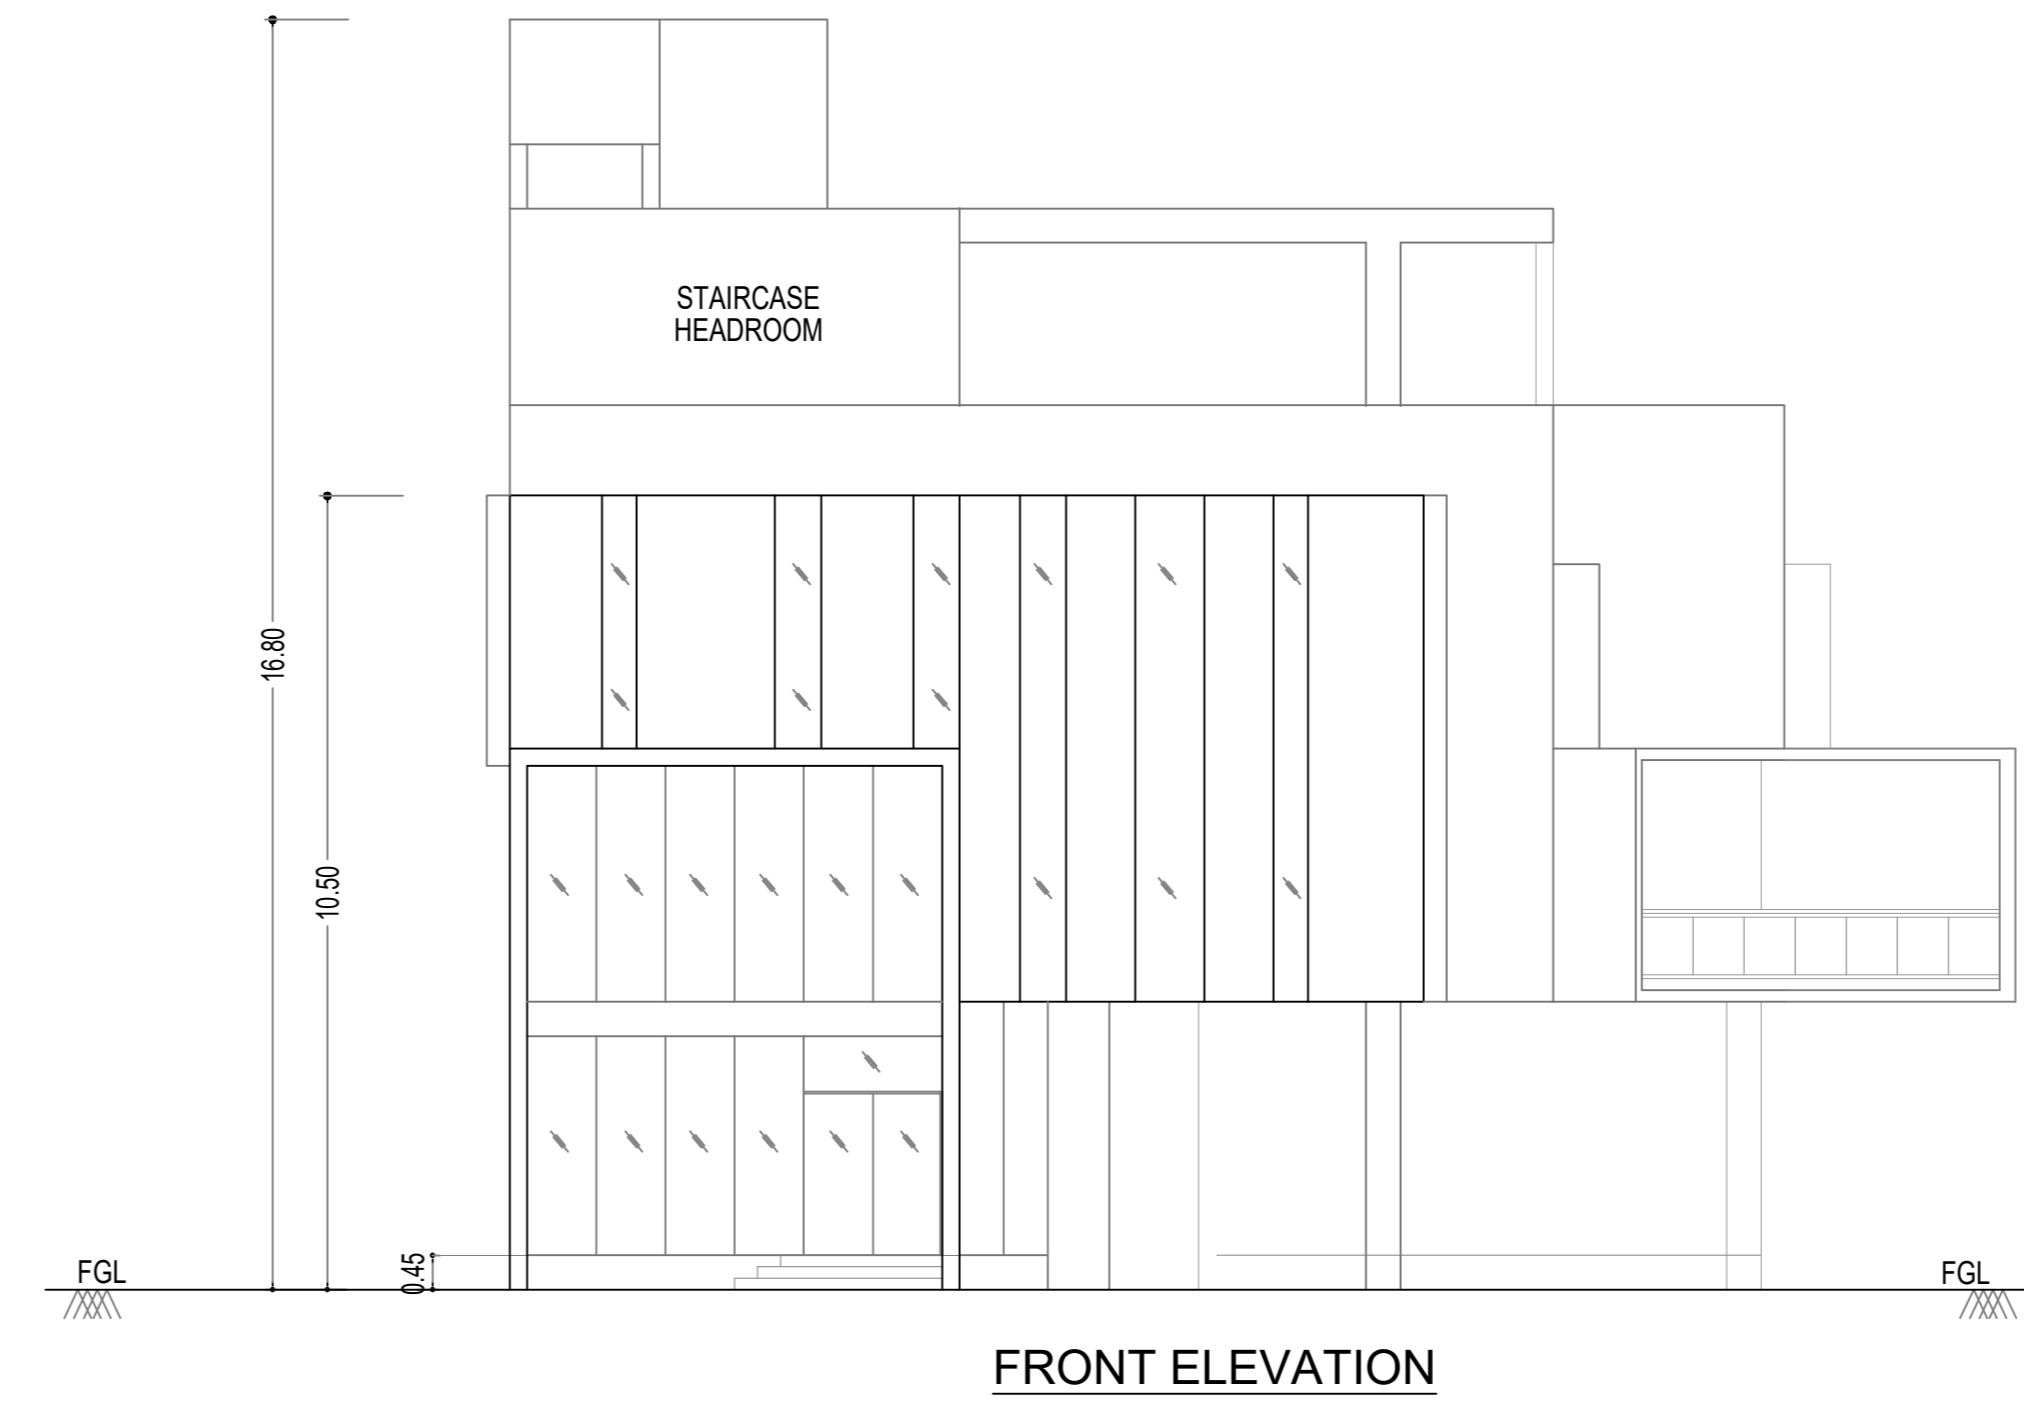



Plan showing the proposed construction of Stilt Floor part (parking) / Ground Floor part + 1st Floor+ 2nd Floor part Commercial Building (Office - 10.50m Height) , Commercial plot in approved layout PPD/Lo. No: 90/2023, VGN Paradise, Chennai. Comprised in Old S.No. 148/5, T.S.No: 1 part , Block No: 7 , Ward -C of Ernavoor Village, Within the limits of Greater Chennai Corporation.

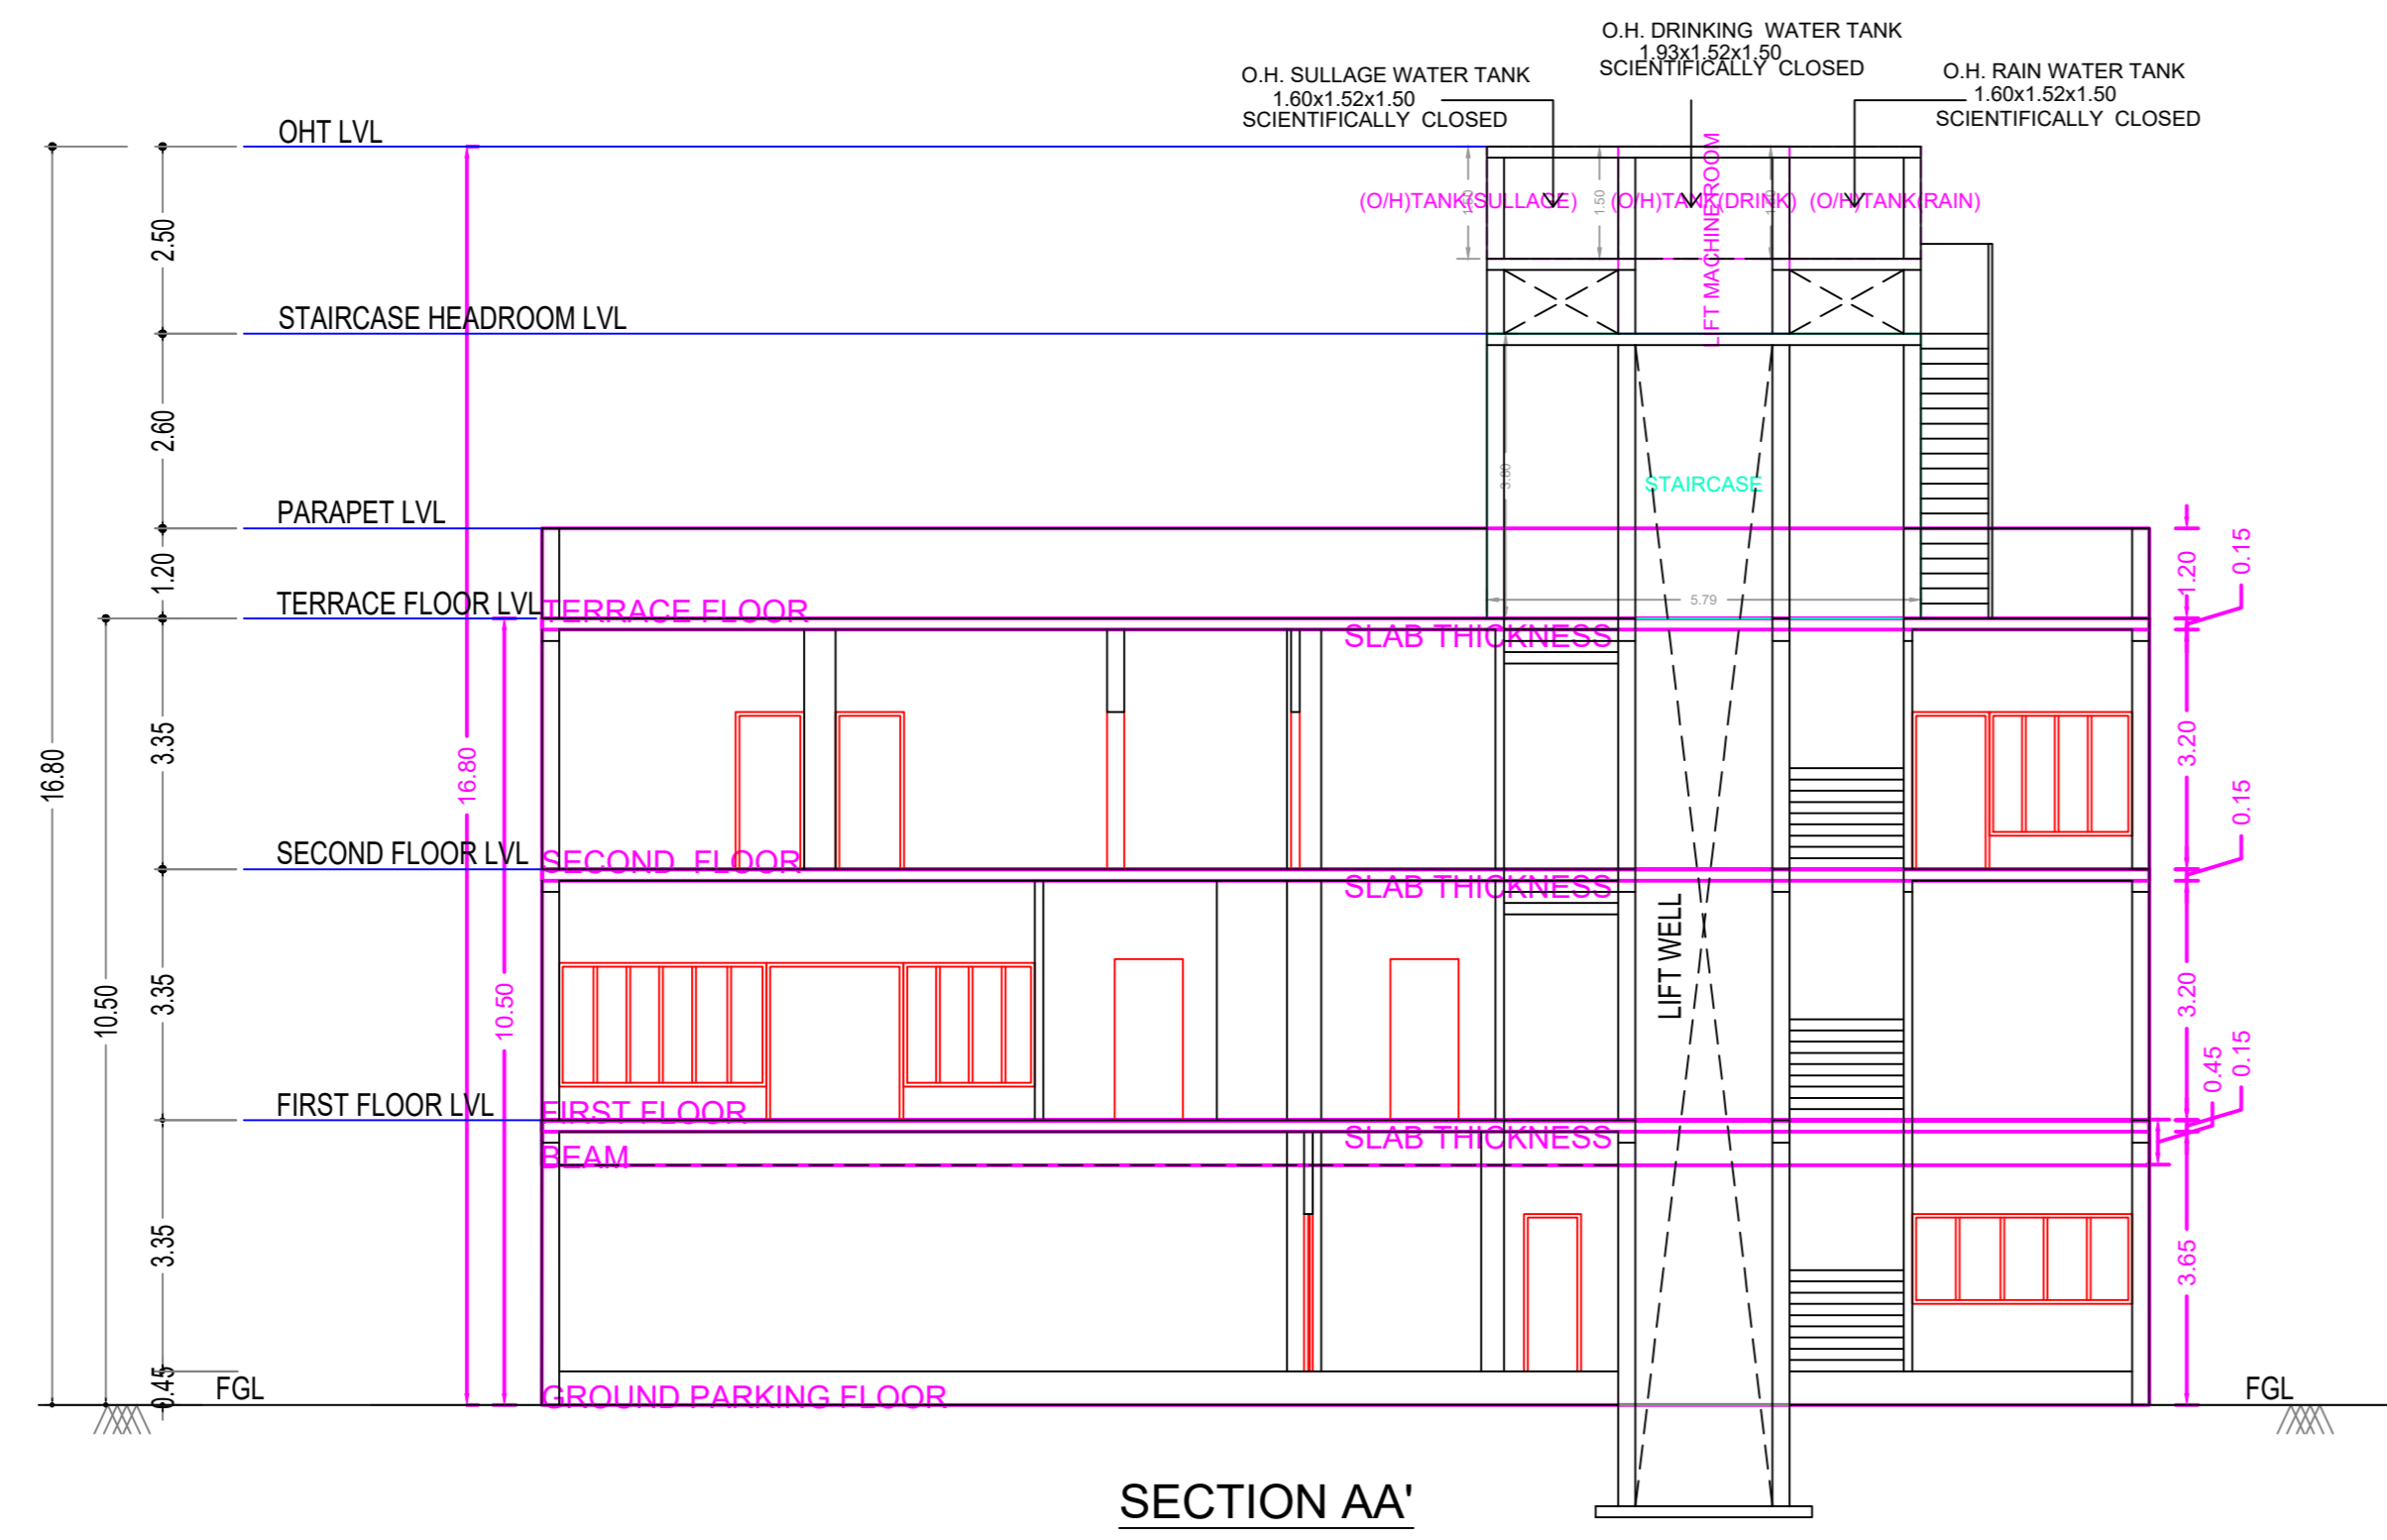

FIRST FLOOR PLAN

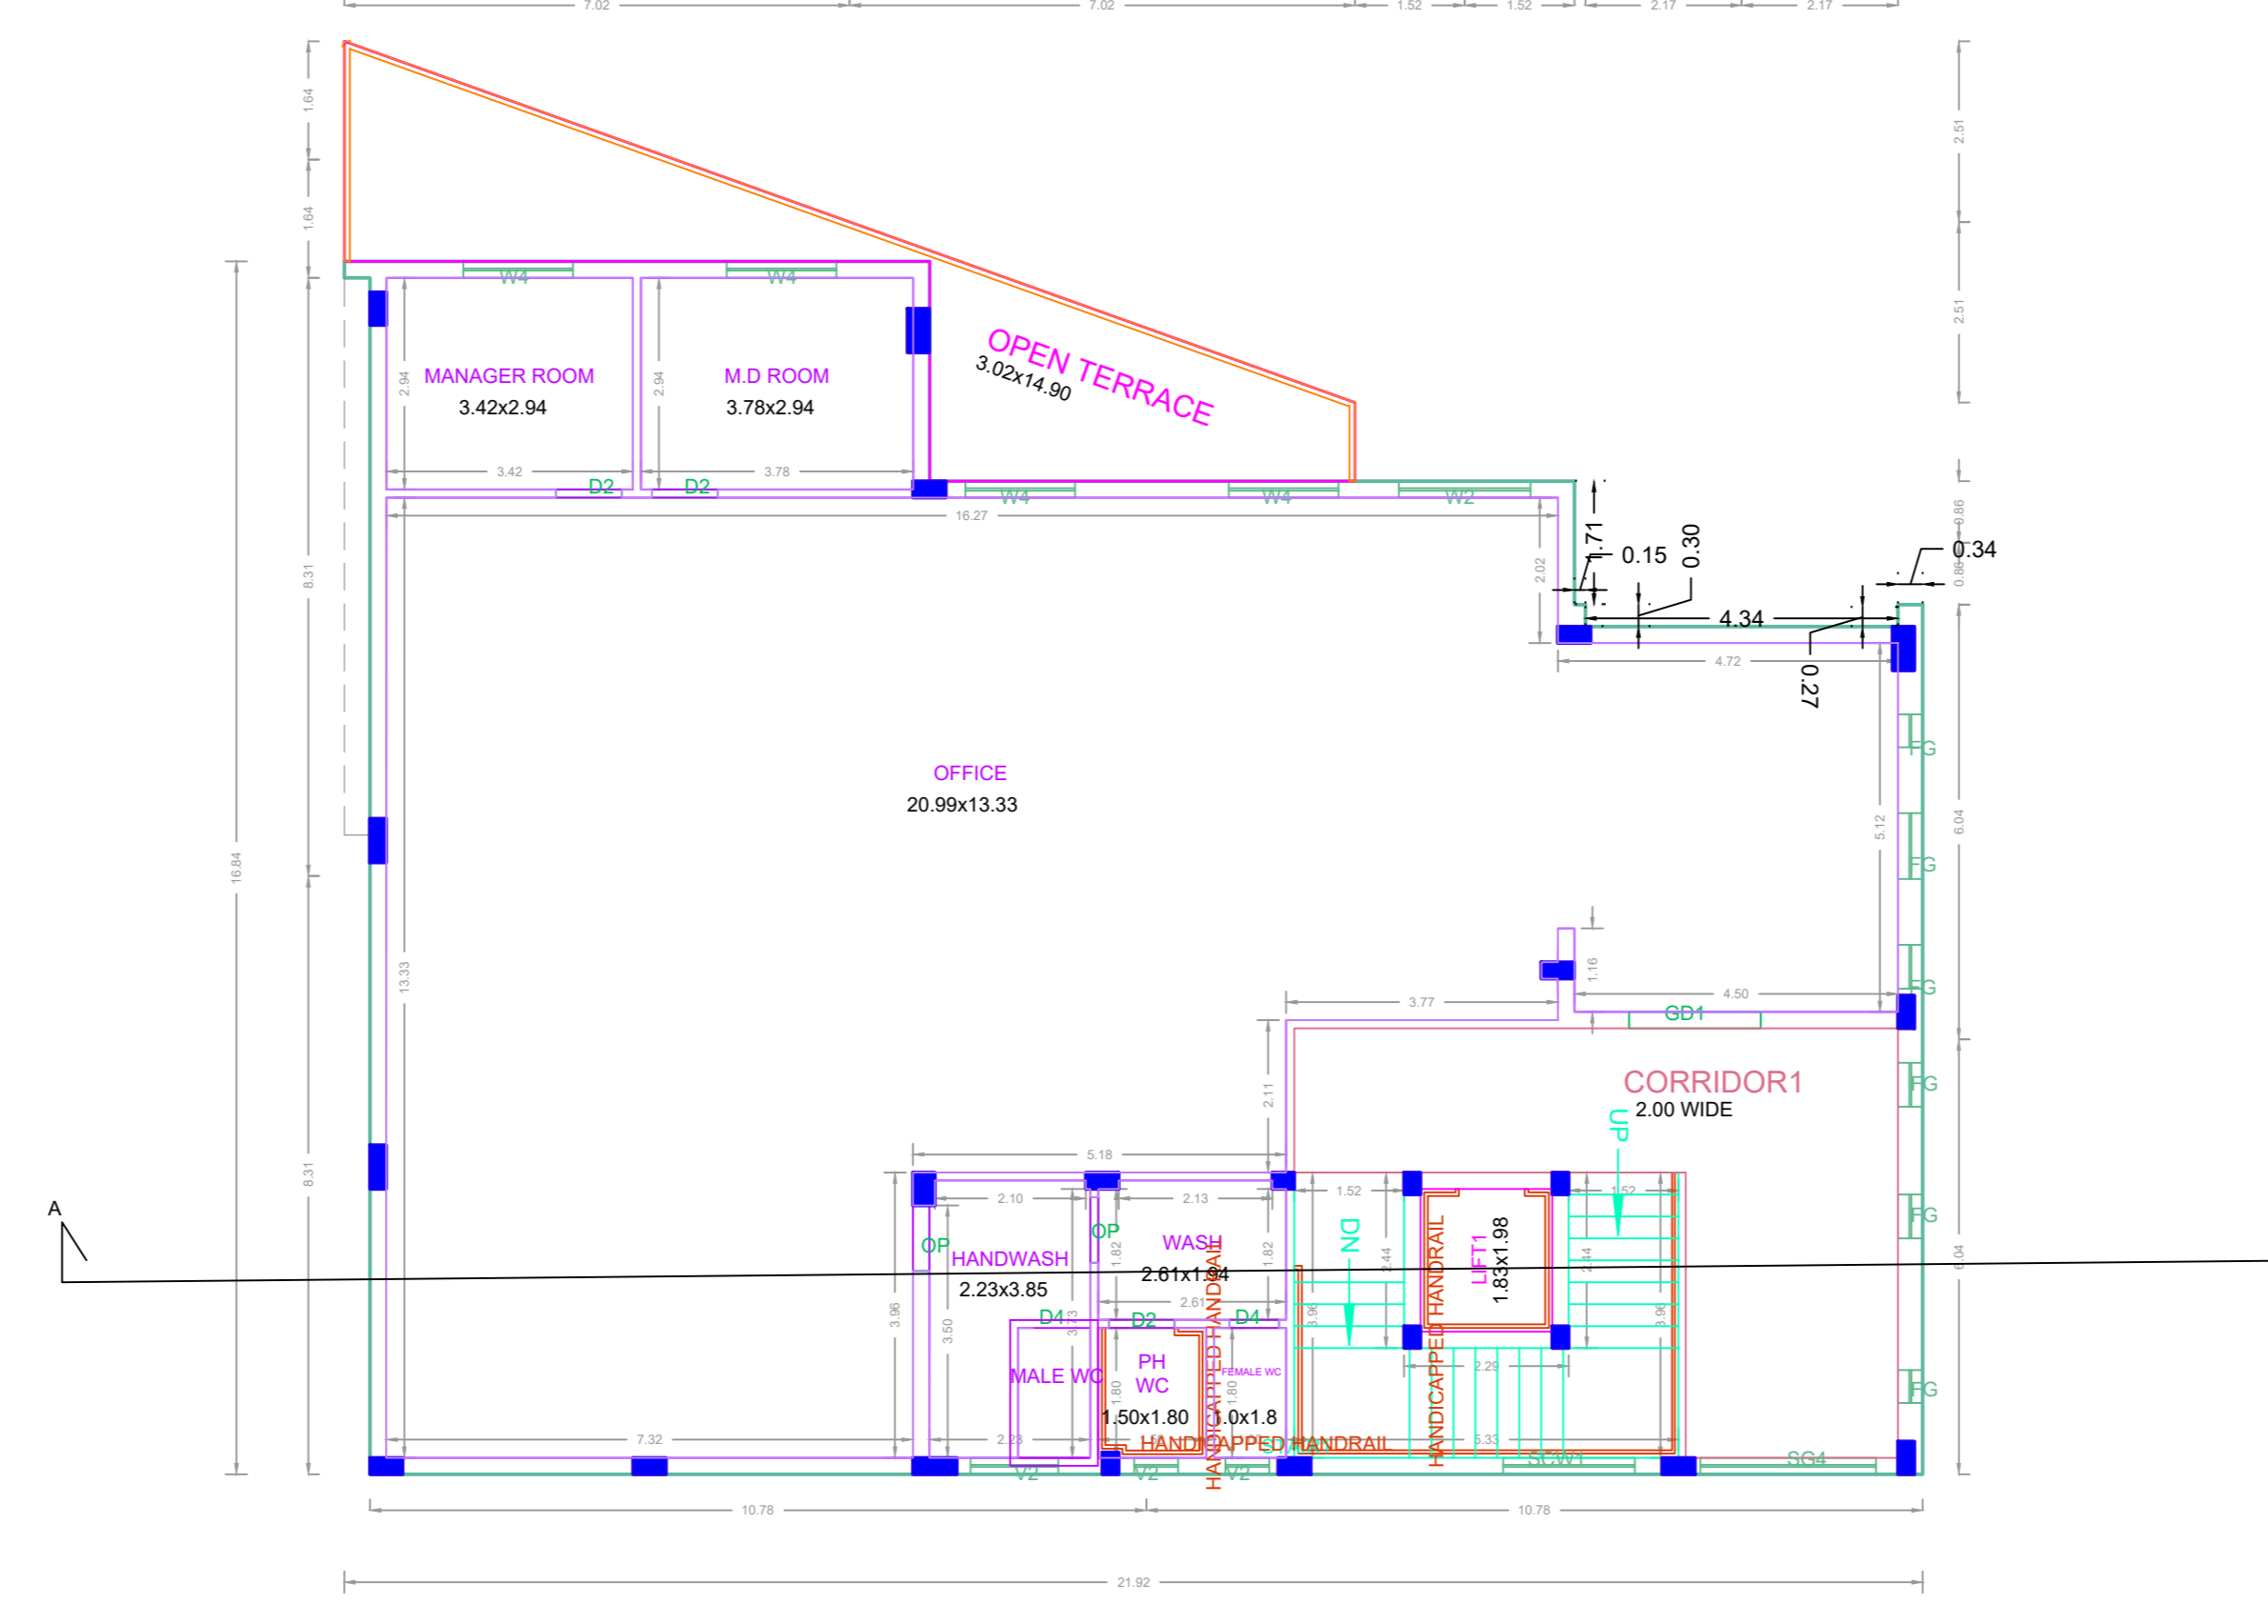

SECOND FLOOR PLAN

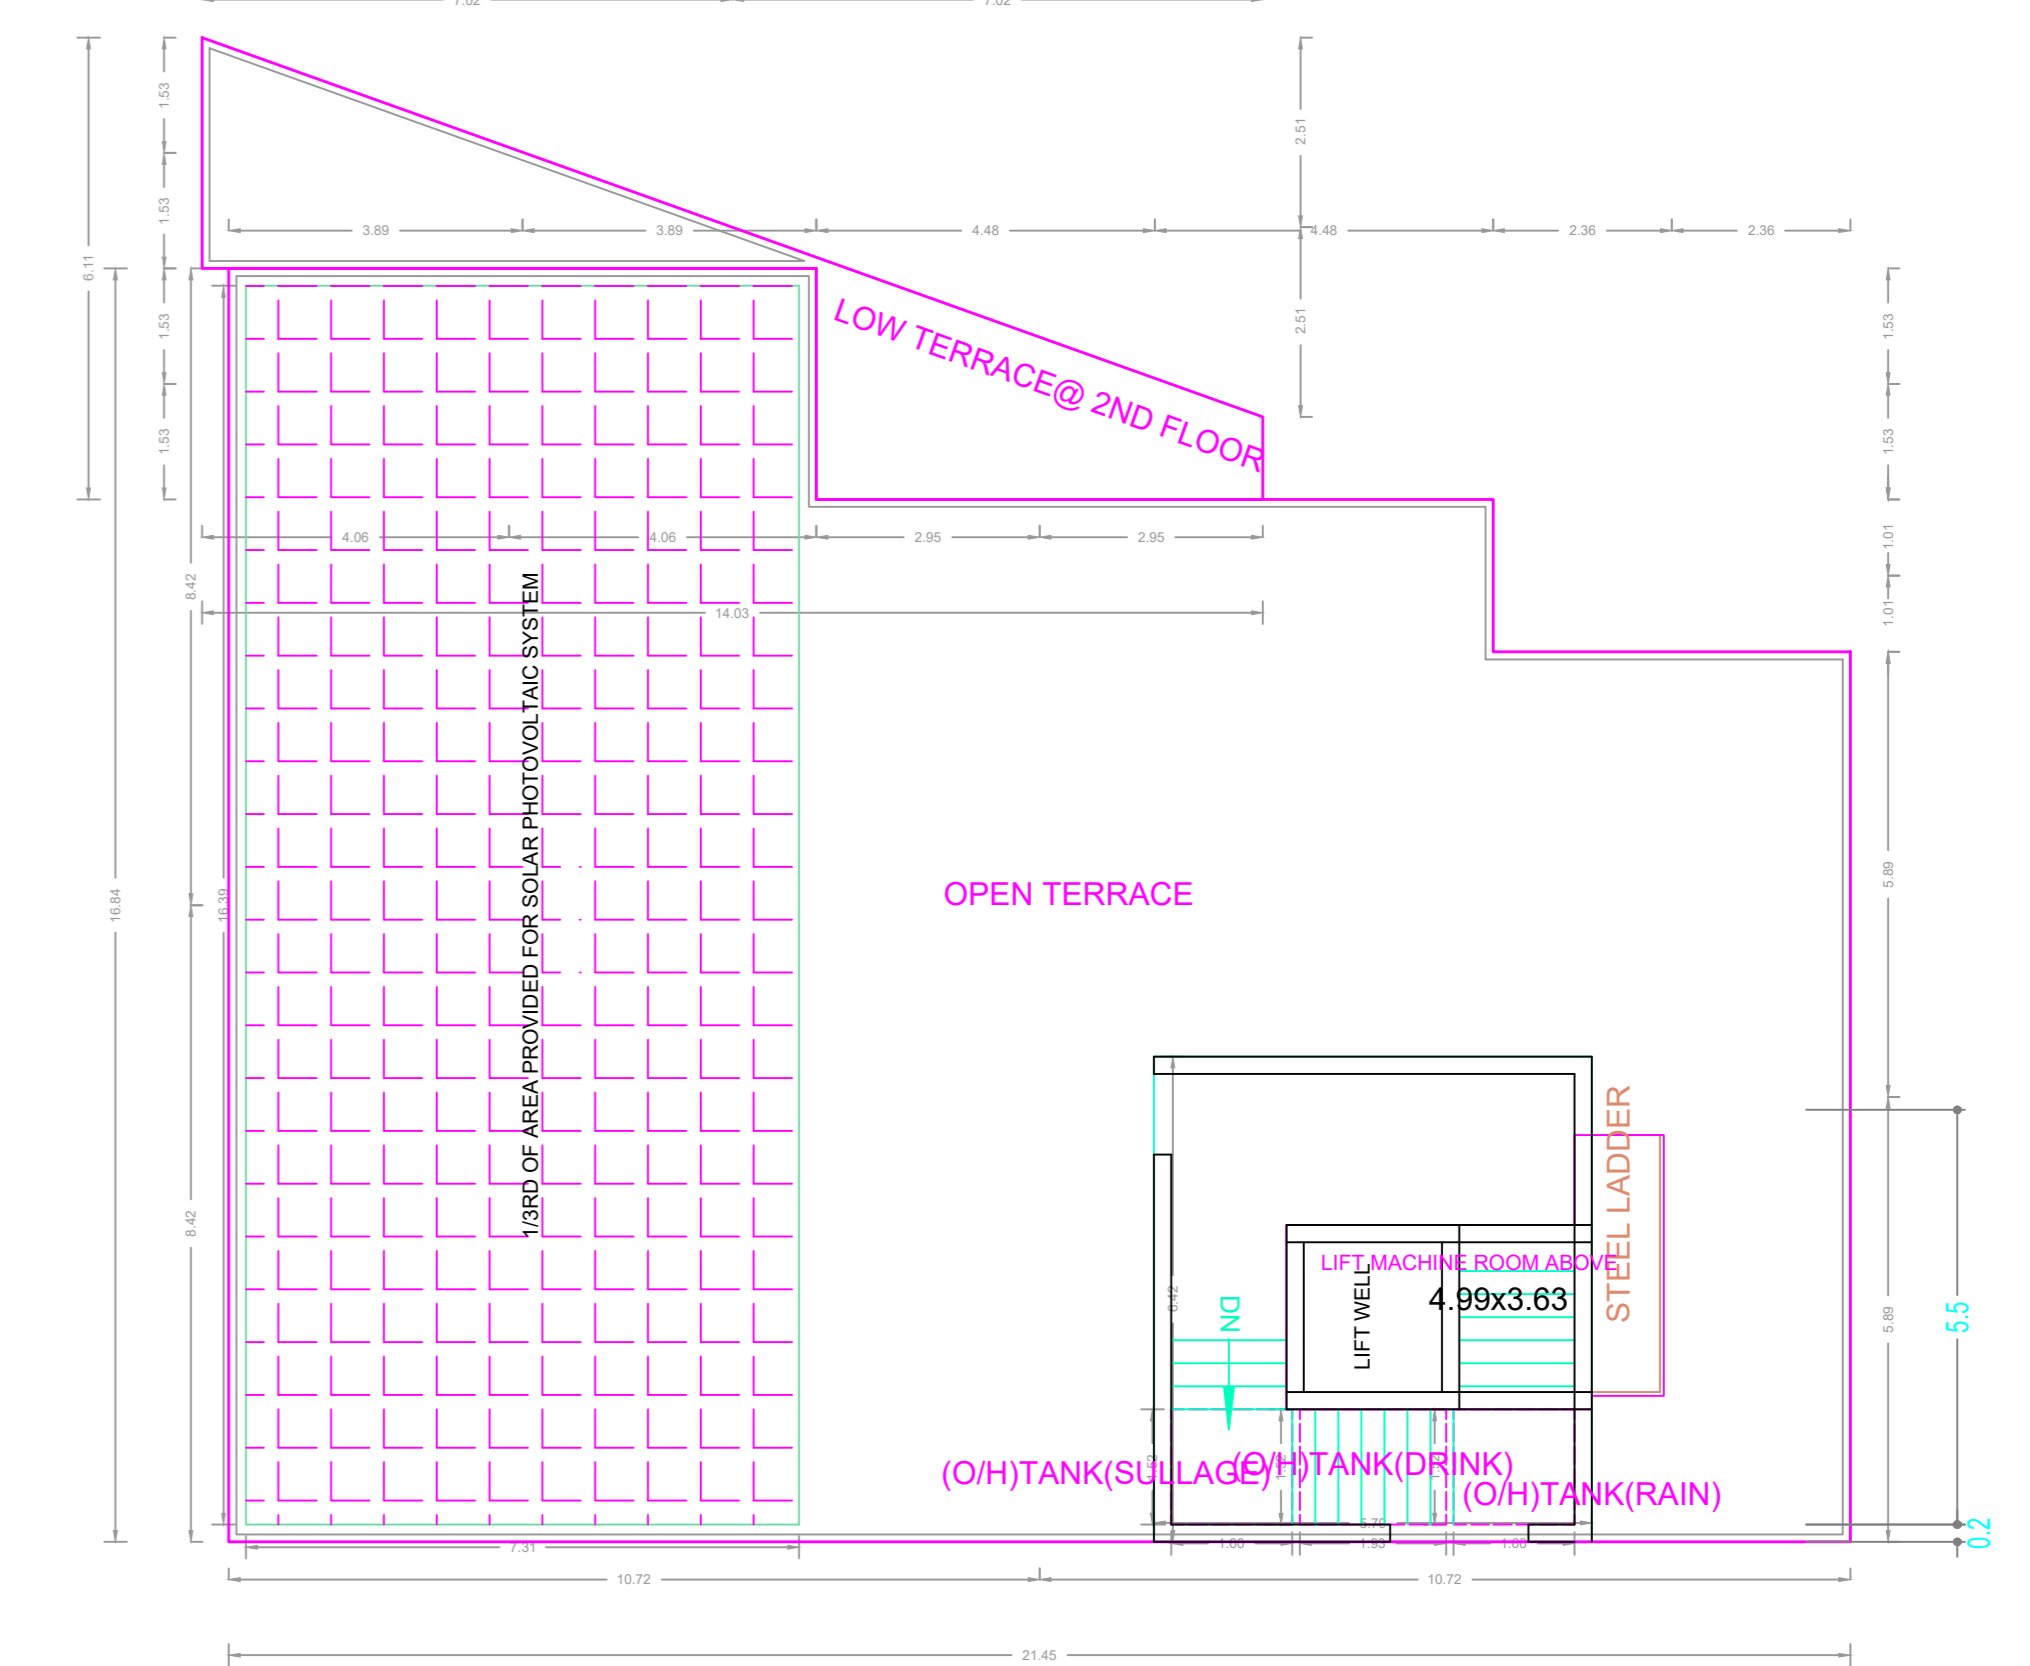


TERRACE FLOOR PLAN

APPROVAL CONDITION

DR David Narasimhan

PREP. FILE NO.
PREP. INTM. DATE
PREP. INTM. NO.
PREP. DRAWING NO.

SCALE 1:100

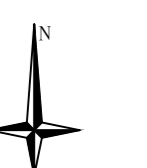

CHENNAI METROPOLITAN DEVELOPMENT AUTHORITY

APPROVED

SUBJECT TO THE CONDITIONS MENTIONED IN THIS OFFICE

DR P. SUDHAKAR

PRJAL DEVIAN

This Planning Permission issued under New Rule TNCDBR, 2019 is subject to final outcome of the W.P. (MD) No.9948 of 2019 and WMP (MD) Nos. 5912 & 5913 of 2019.

For (Deputy Planner / Chief Planner / Member-Secretary)
High Rise Building / Non High Rise Building
This Approval is valid only after building Permit is issued by the concerned Local Body.

QR CODE

Chairman-1	Chairman-2	Chairman-3	Chairman-100
Applicants (Owner / Developer / Power of Attorney)	Name Signature		Name Signature	