




PLAN SHOWING THE PROPOSED CONSTRUCTION OF GROUP HOUSING DEVELOPMENT WITH 11 BLOCKS, BLOCK A, B, C, UY, UZ, VA, VB, VC, VD, VE, VF, VG, VH, VI, VJ, VK, VL, VM, VN, VO, VP, VQ, VR, VS, VT, VU, VW, VX, VY, ZZ

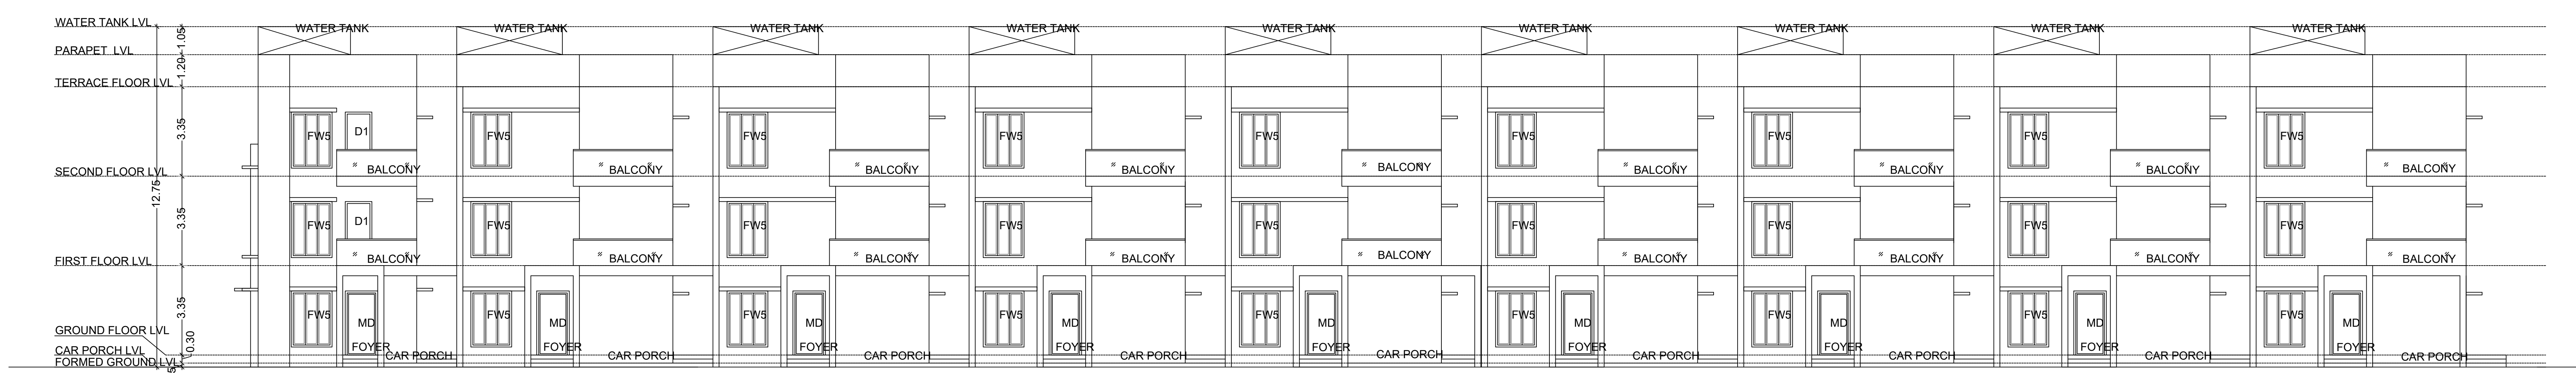


ELEVATION

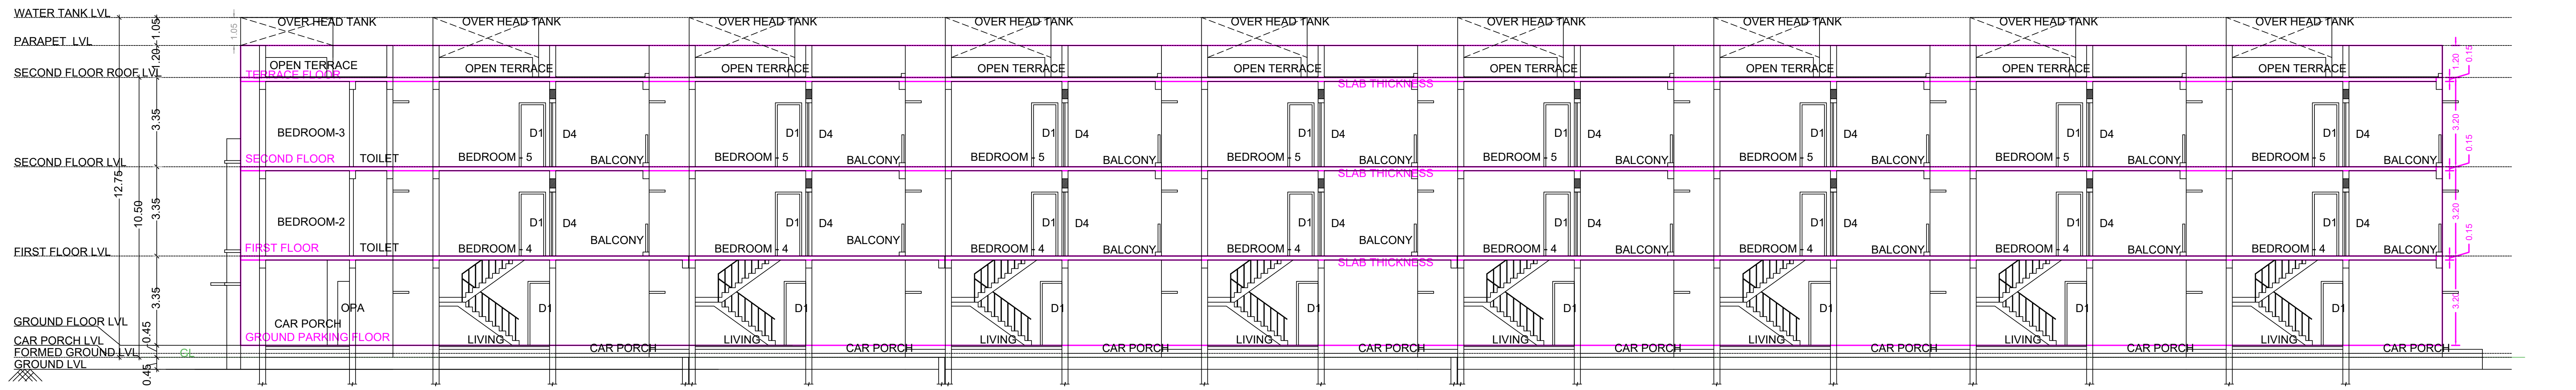


SECTION - A A'

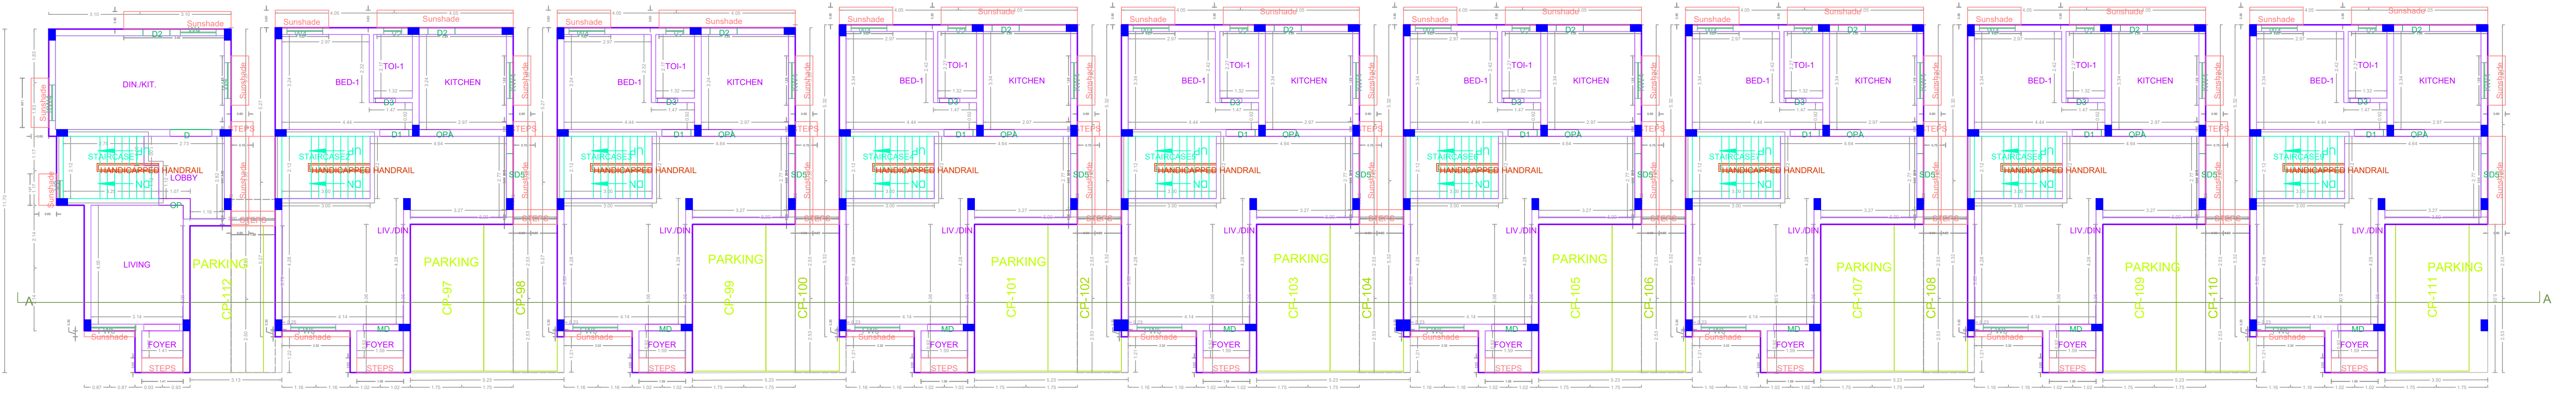


STILT PART / GROUND PART FLOOR PLAN

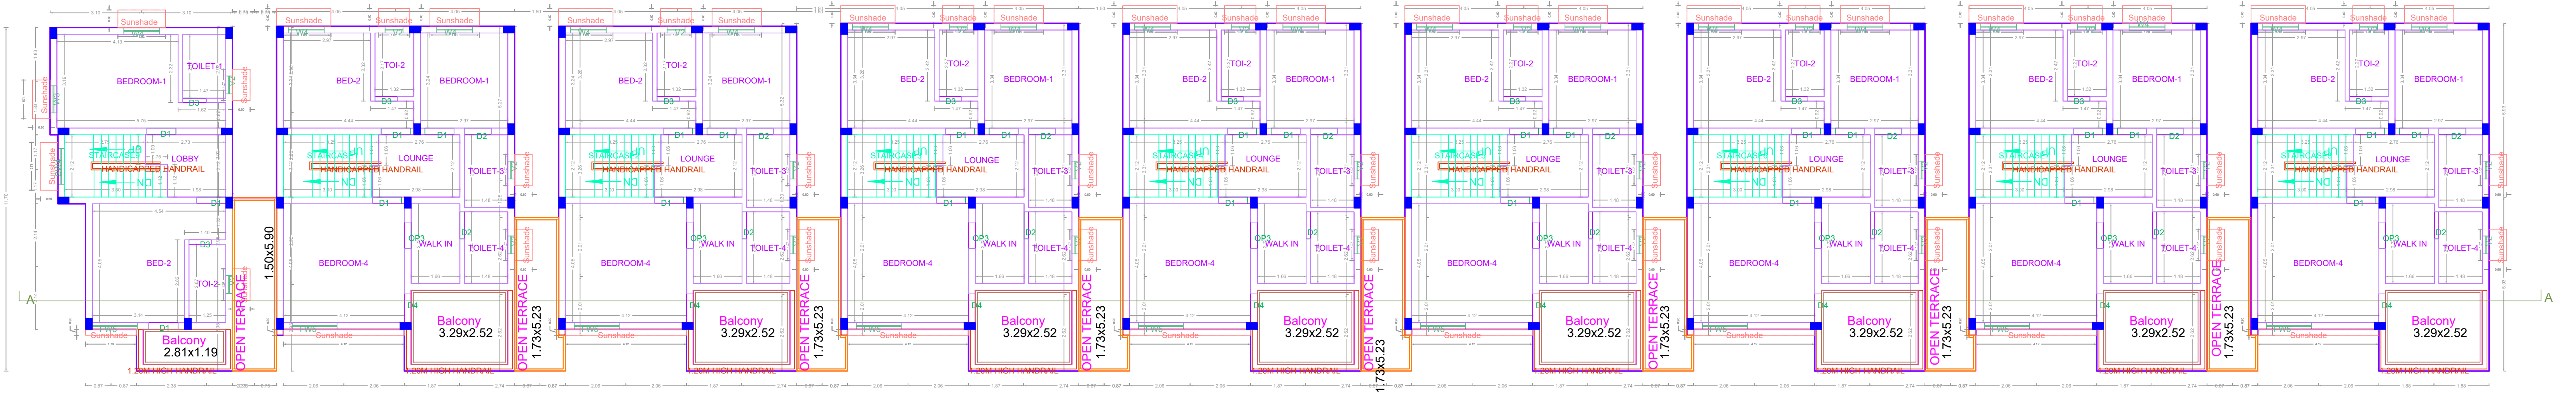

FIRST FLOOR PLAN

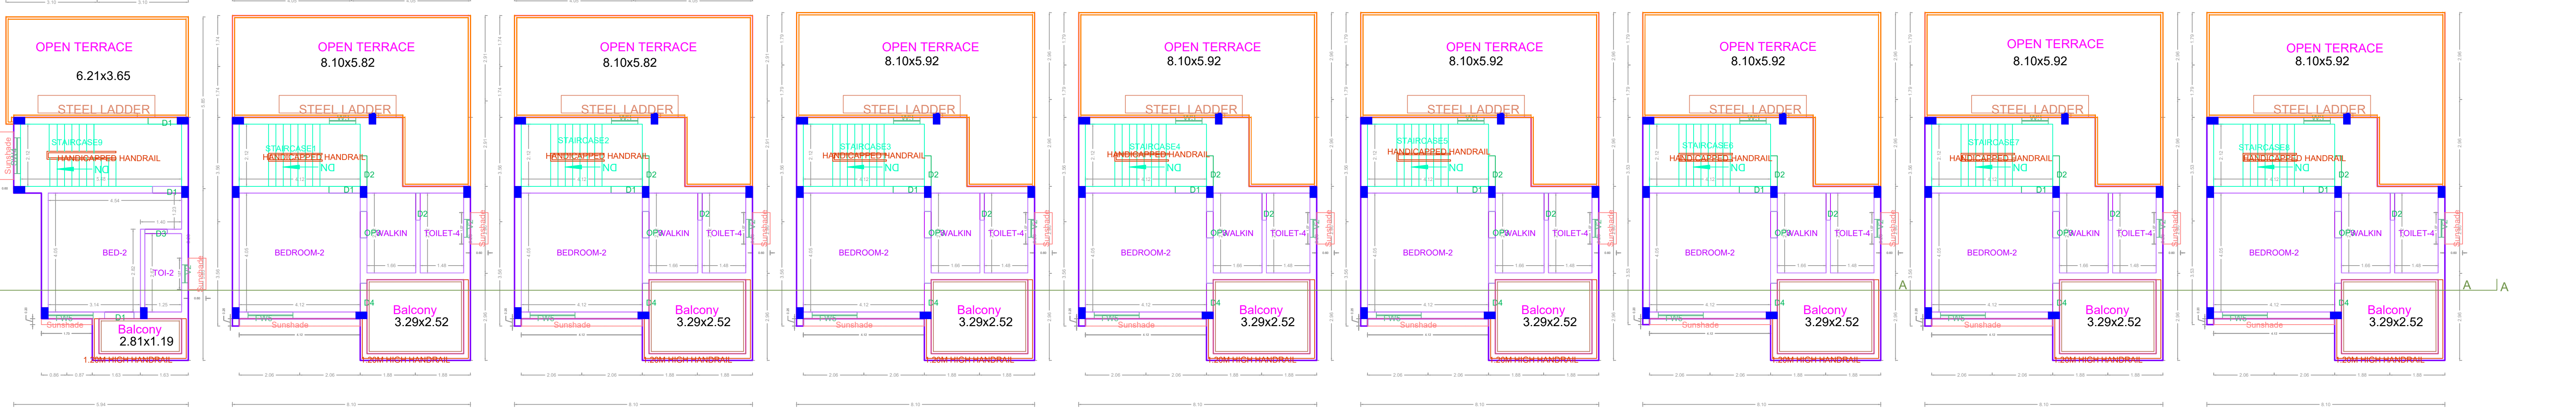

SECOND FLOOR PART PLAN

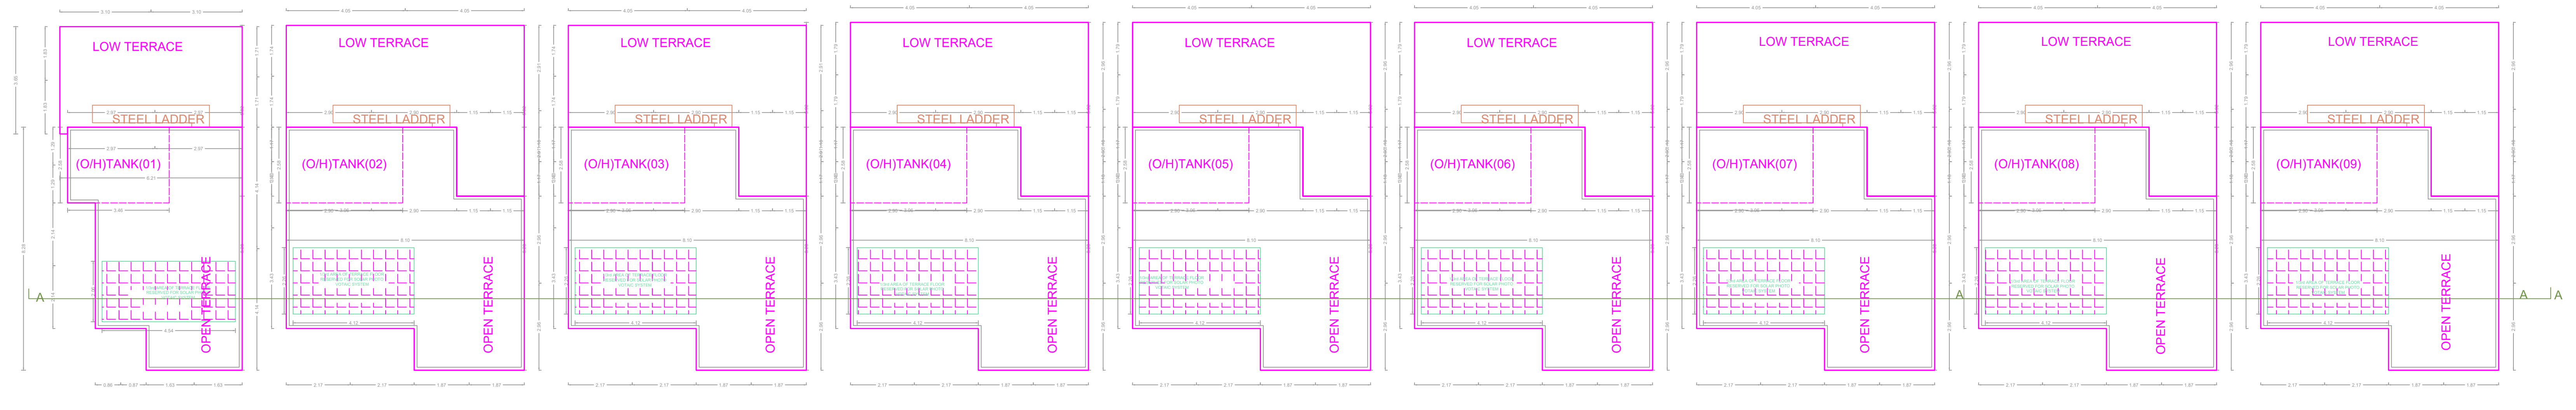

TERRACE FLOOR PLAN
BLOCK-F

APPROVAL CONDITION

SCALE 1:100

CHENNAI METROPOLITAN DEVELOPMENT AUTHORITY

APPROVED

SUBJECT TO THE CONDITIONS MENTIONED IN THIS OFFICE

For (Client/Owner / Consultant / Member/Secretary)
High Rise Building / Non High Rise Building
This Approval is valid only when being issued by the concerned Local Body.
New, 100 & 1000 sq. ft.

Applicable (Owner / Developer / Power of Attorney)

This is a system generated drawing as per the soft copy submitted by the Architect/ License Engineer

