




REGULARISATION AND REPAIR WORKS STORAGE TANK

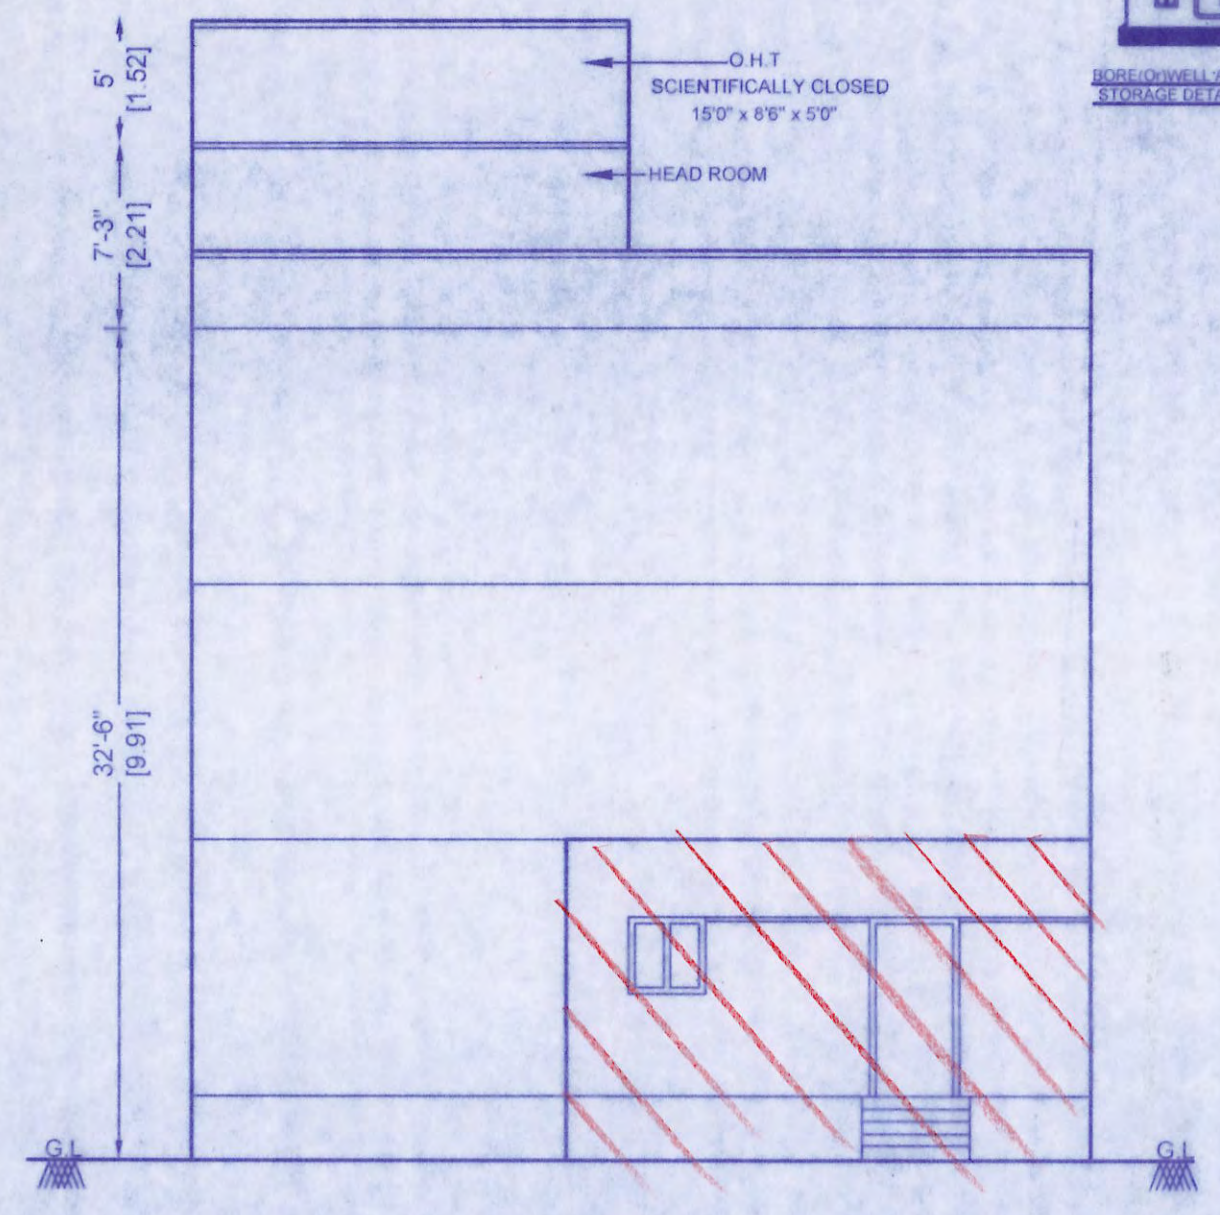


ELEVATION

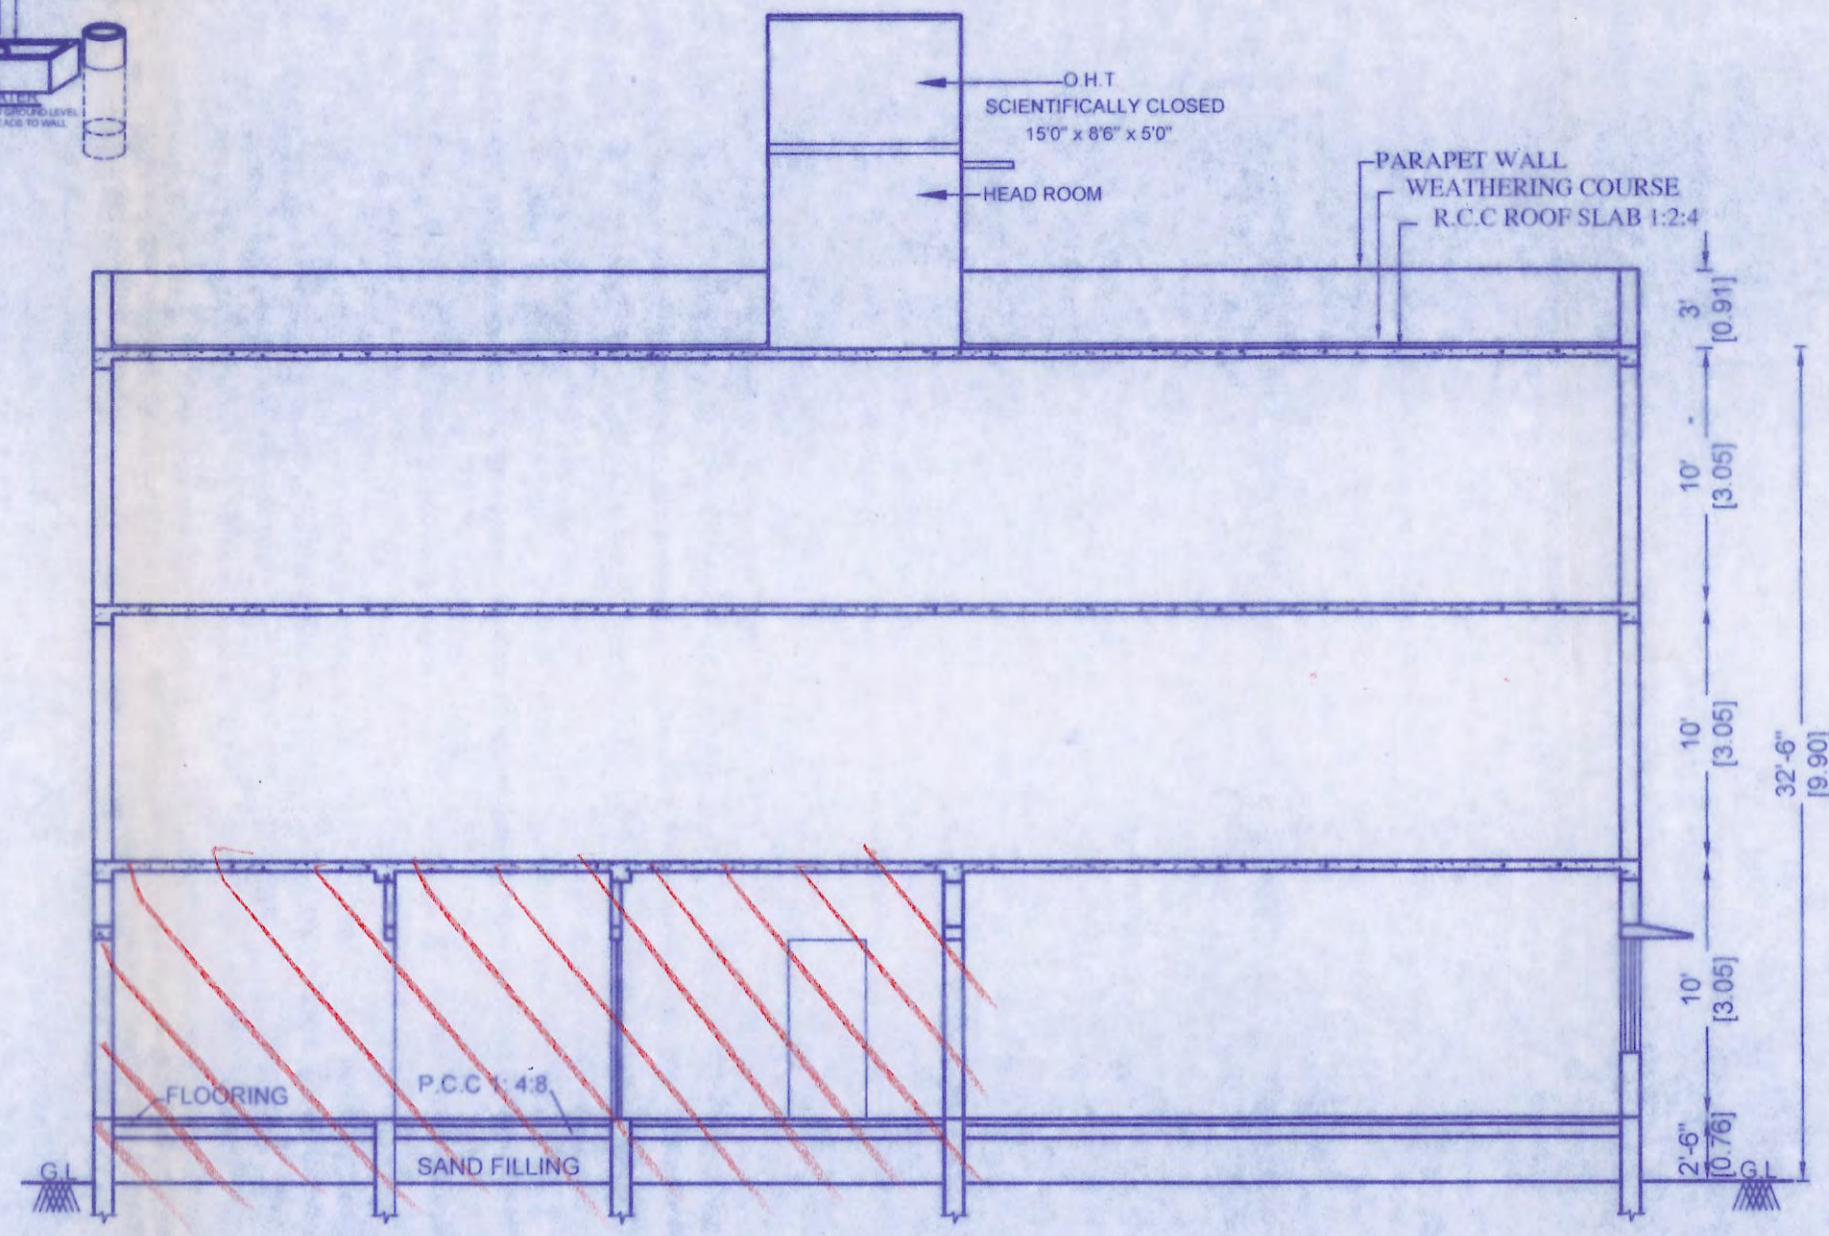


SECTION ON 'AA'

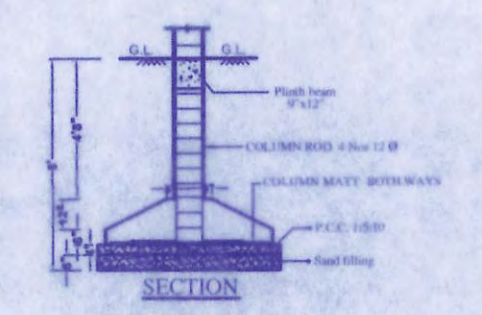

COLUMN PLAN

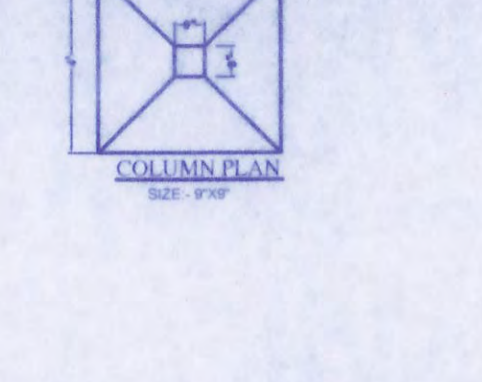


SECTION -B-B

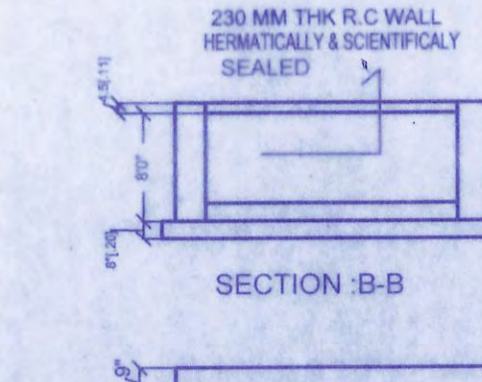


PLAN OF U.G. SUMP

PLOT No: 21, DOOR No: R 21/2
PRO. SITE
VELAYUTHAM COLONY

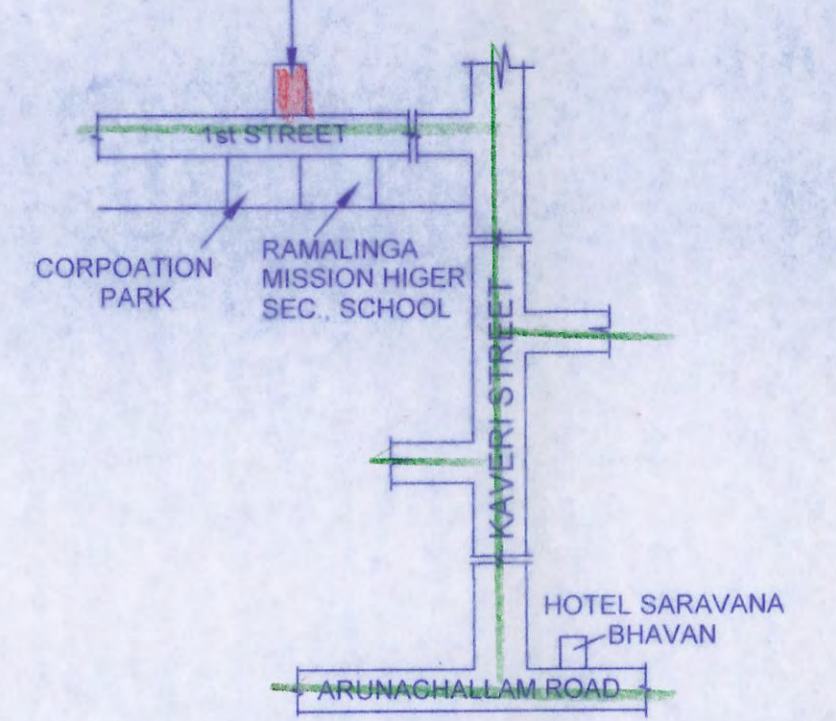


KEY PLAN


(NOT TO SCALE)

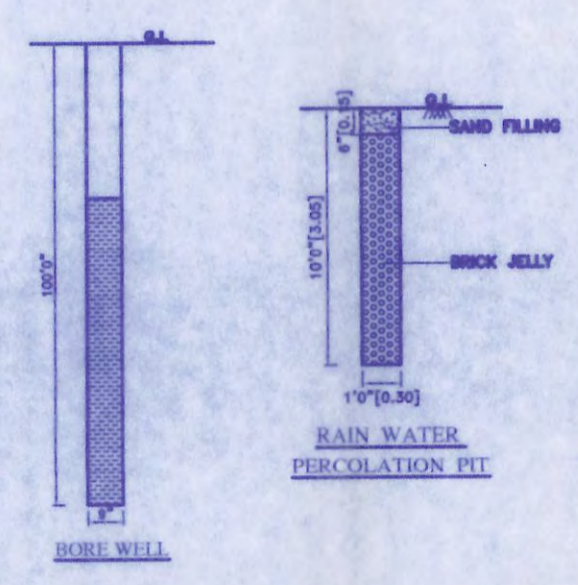

RAIN WATER PERCOLATION PIT

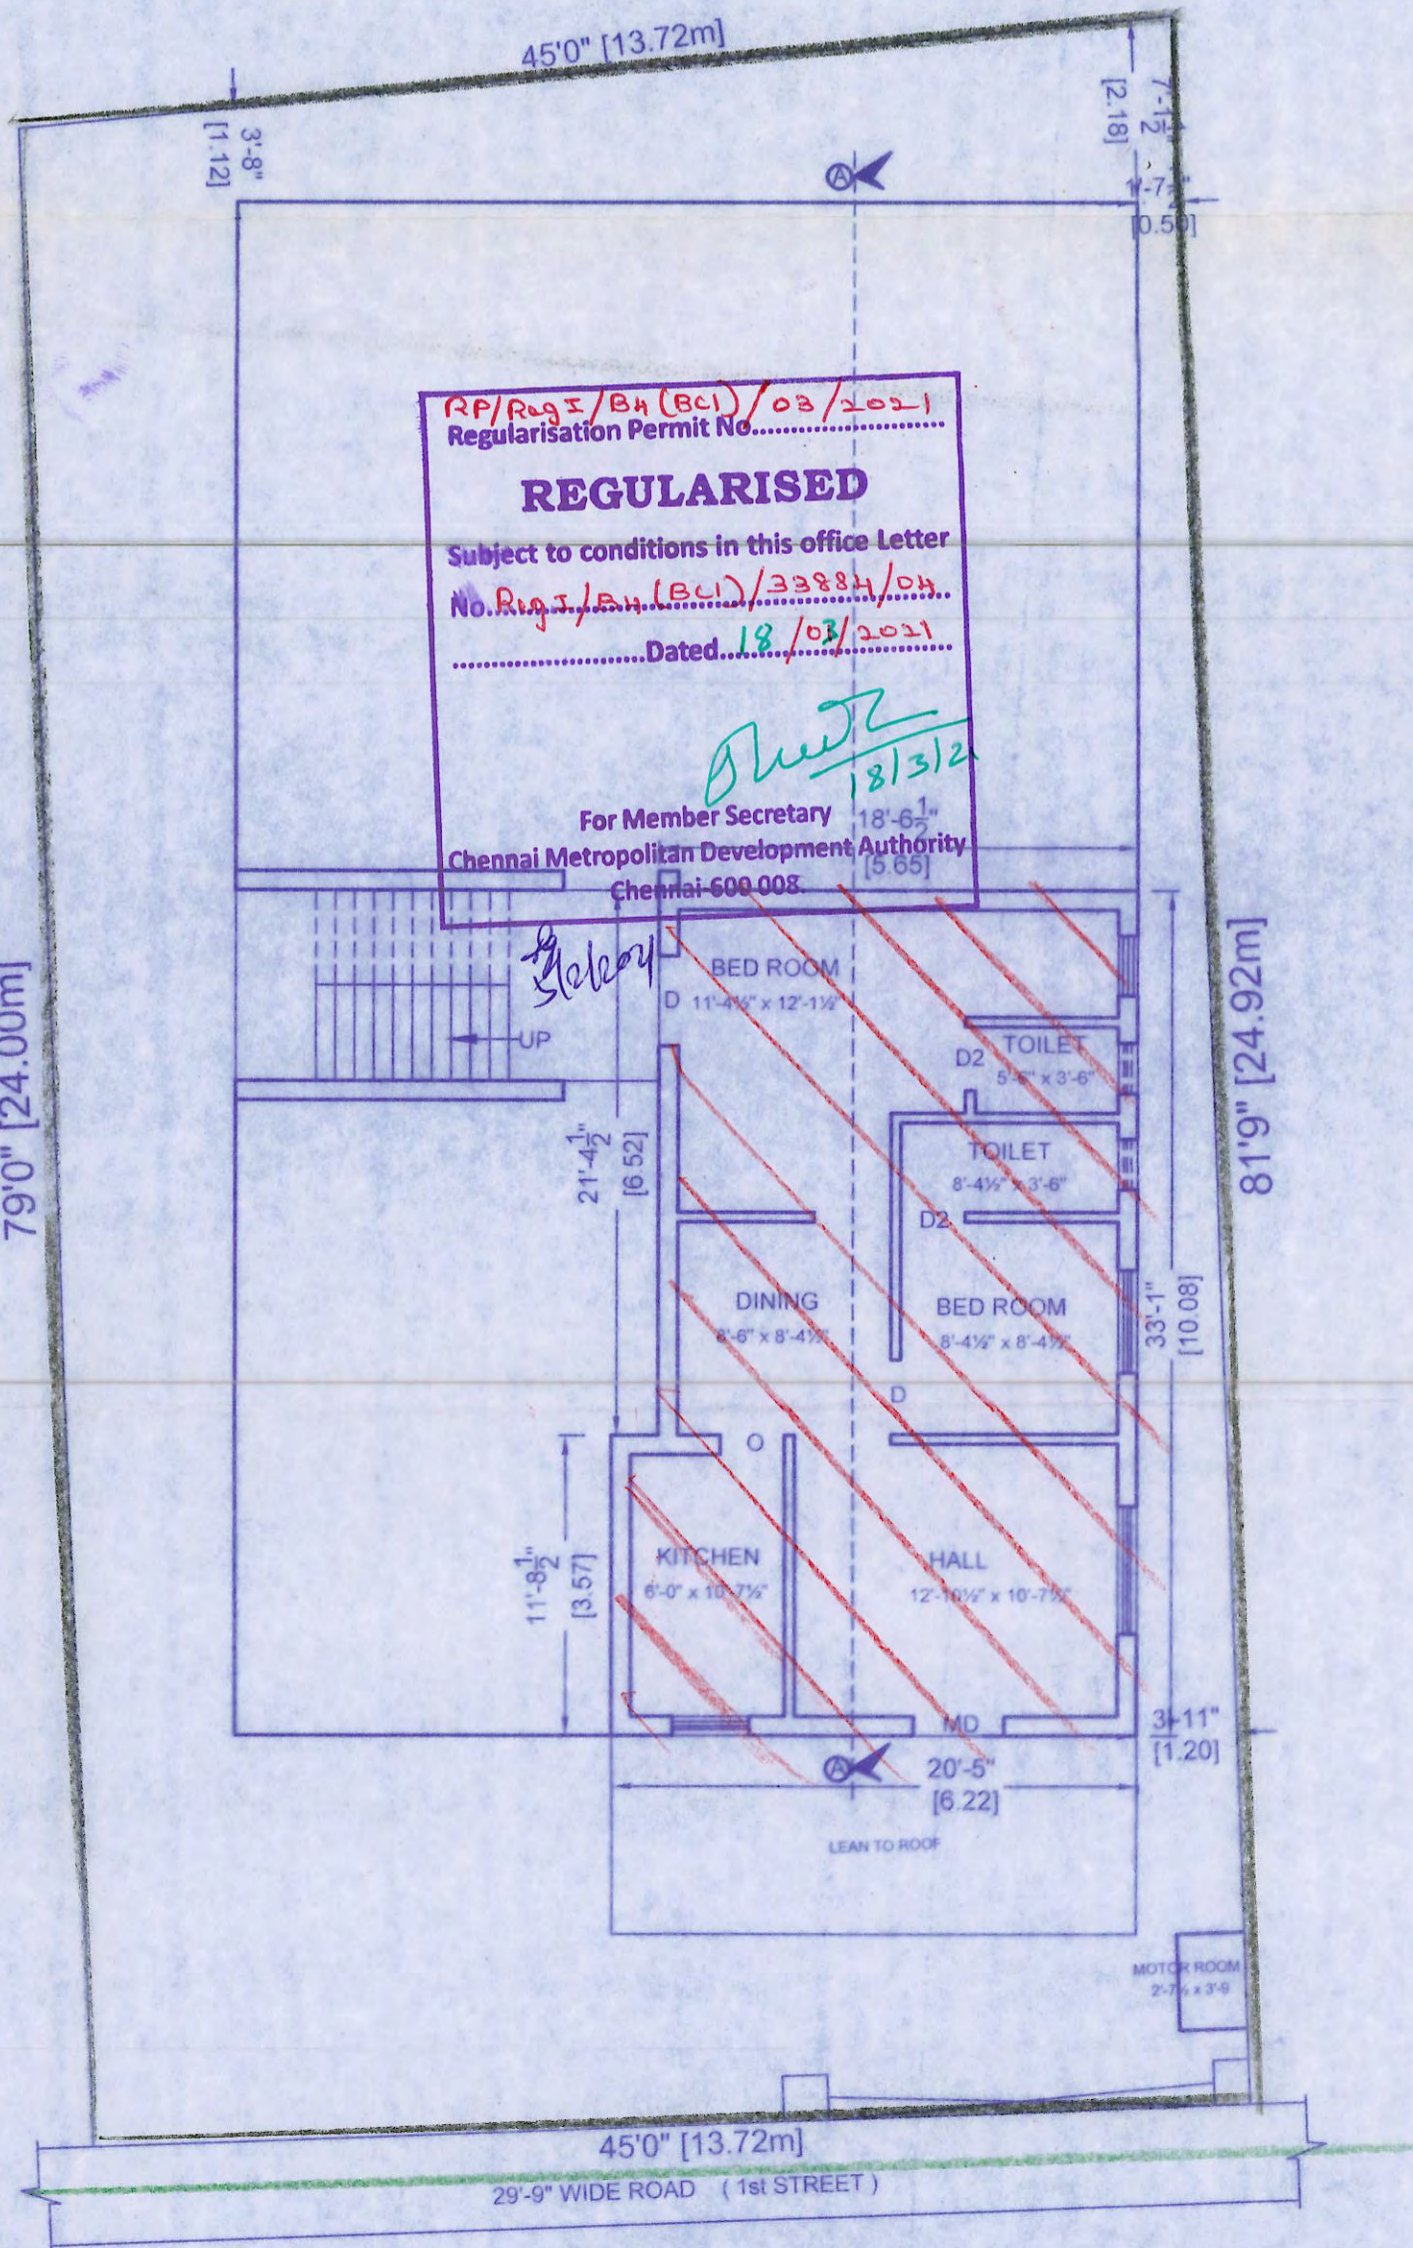


SITE CUM GROUND FLOOR PLAN

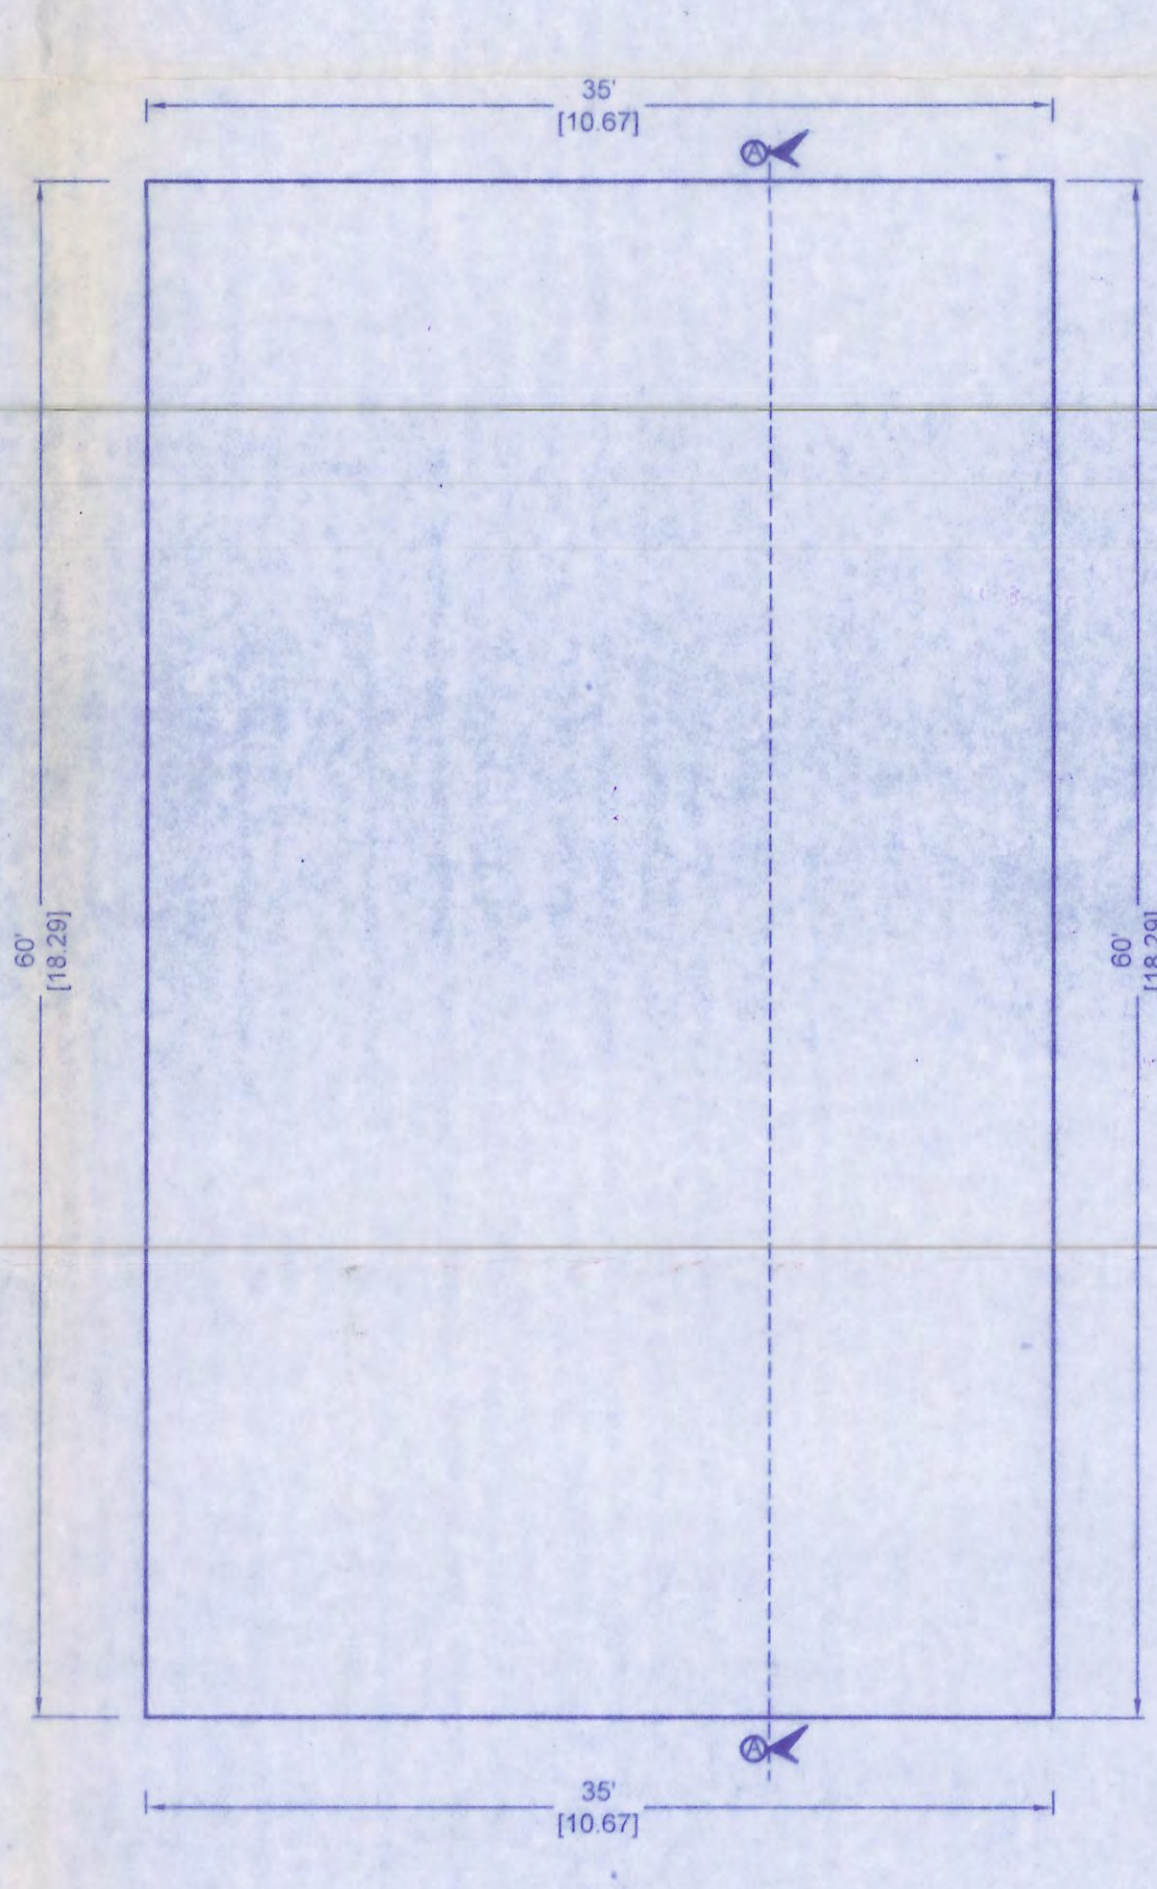


TYPICAL FLOOR PLAN


(1st & 2nd FLOOR PLAN)

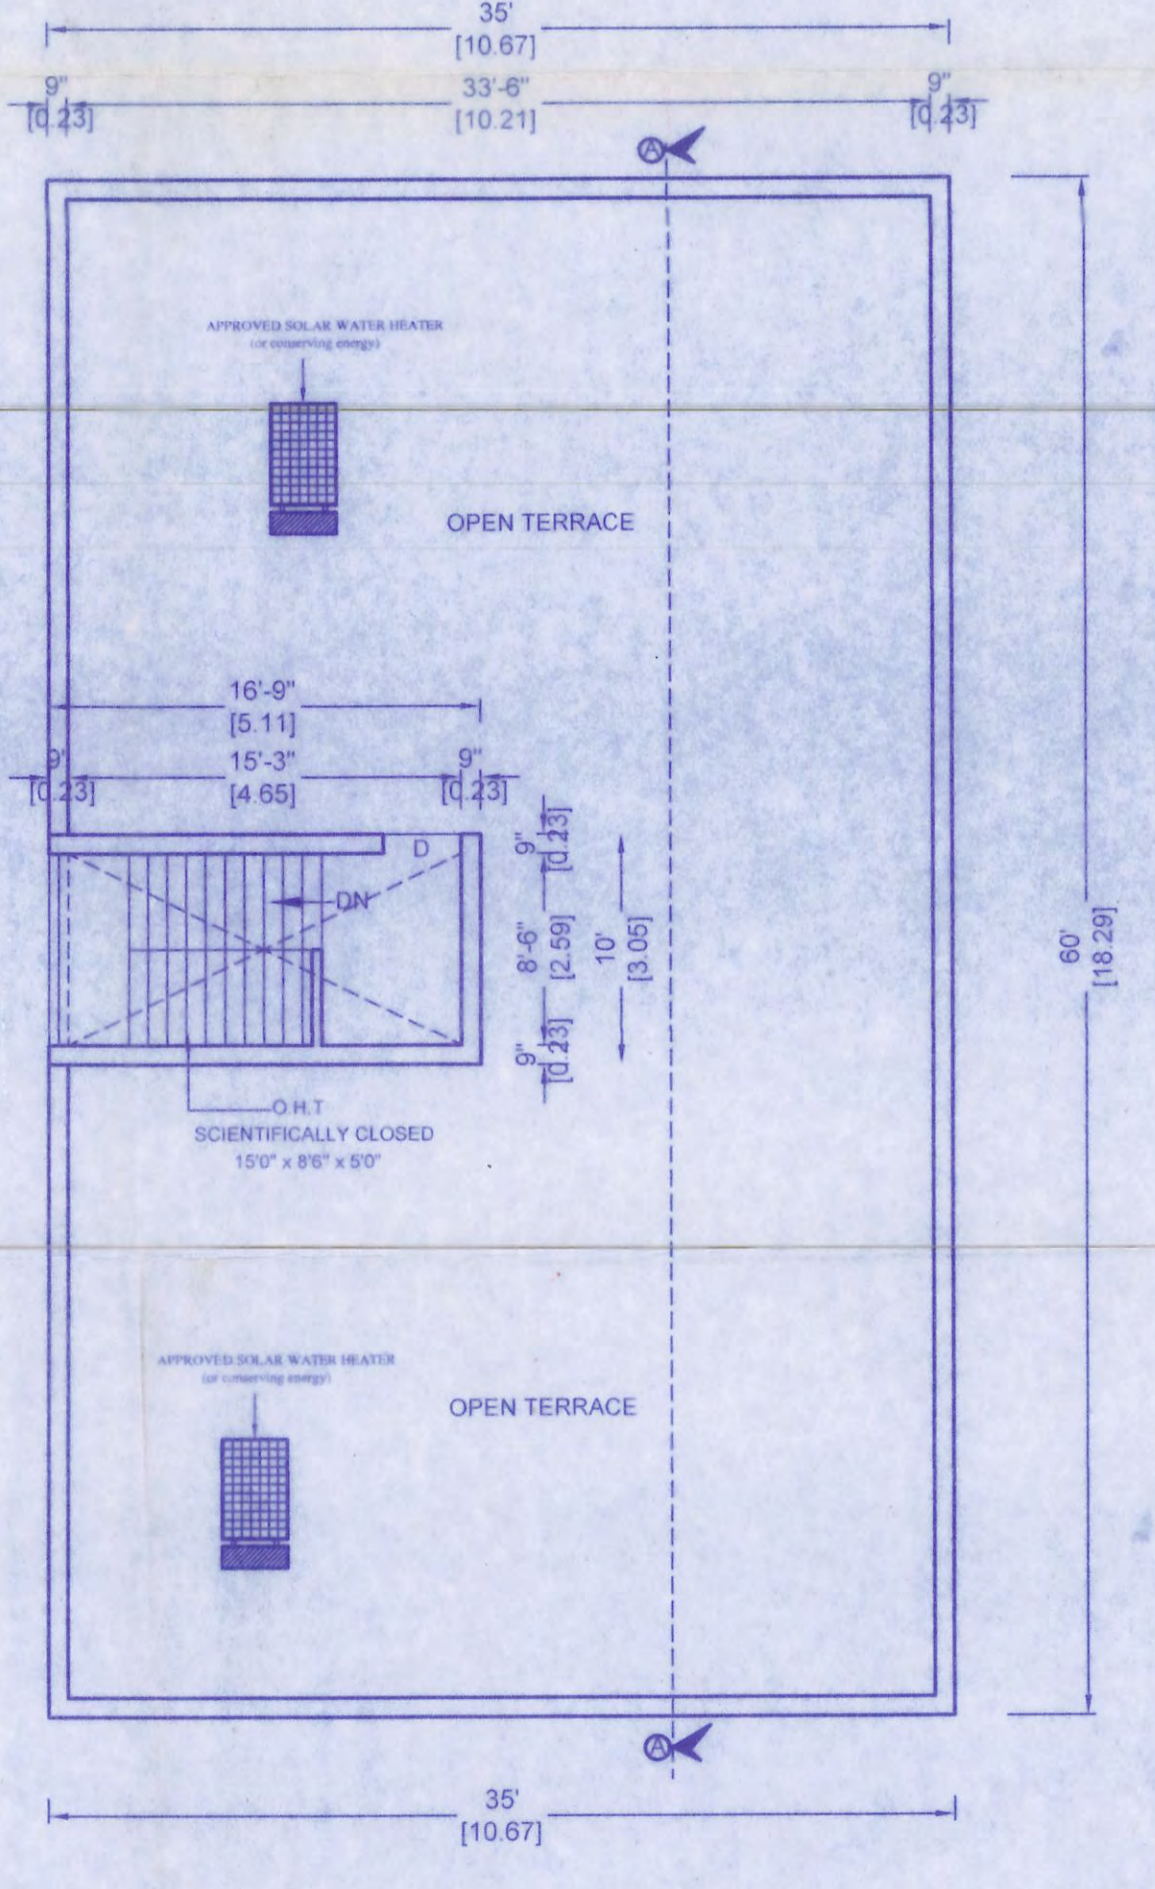


TERRACE FLOOR PLAN

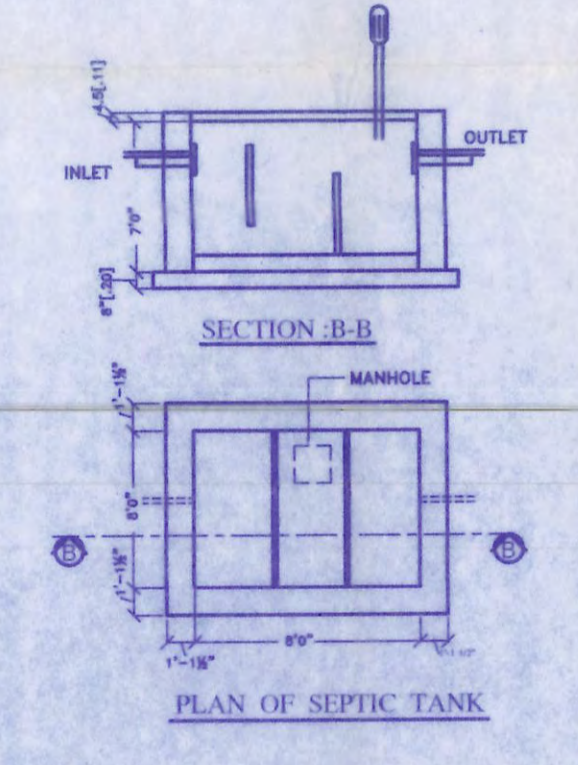


SECTION -B-B

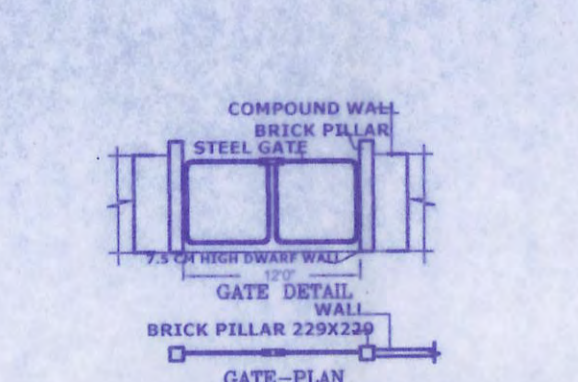


PLAN OF SEPTIC TANK

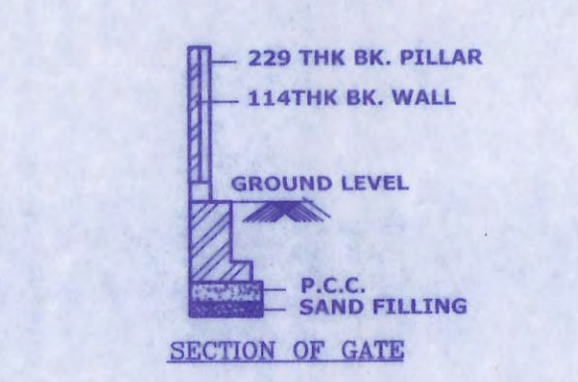

GATE PLAN

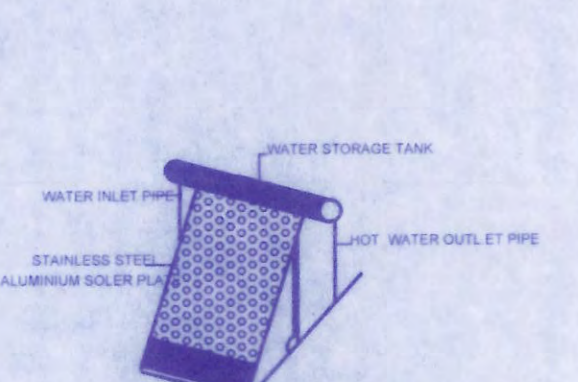

SECTION OF GATE

 

SOLAR WATER HEATER PLAN

PLAN SHOWING THE REGULARISATION (UNDER REGULARISATION SCHEME 1999) OF EXISTING INDIVIDUAL FLAT AT GROUND FLOOR IN GF+ 2 FLOOR RESIDENTIAL BUILDING, AT DOOR No: R 21/2, PLOT No: 21, VELAYUTHAM COLONY, SALIGRAMAM, CHENNAI - 93. IN S.No: 130/1, OF SALIGRAMAM VILLAGE. GREATER CHENNAI CORPORATION. DIVISION No: 129, ZONE - 10.

SPECIFICATION

BRICK WORK	: C.M 1:6 FOR SUPER STRUCTURE
PLASTERING	: C.M 1:5 FOR WALLS & 1:3 FOR CEILING
CEMENT PAINT	: 2 COATS FOR WALLS & 1 EXTRA COAT FOR CEILING
R.C.C.	: 1:2:4 FOR SLABS & LINTELS
WOOD WORK	: ALL WOOD WORKS IN BEST QUALITY TIMBER
WEATHERING	: B JELLY LIME MORTAR OVER ROOF
COURSE	: SLAB ONE LAYER OF COUNTRY TILES
STEPS	: RISER 7" , TREAD 10" & WIDTH 3'

SCHEDULE OF JOINERY:-

TYPE	DETAIL	SIZE	SIZE
D	DOOR	3'3"x7'0"	1.00x2.13
D1	DOOR	3'0"x7'0"	0.91x2.13
D2	DOOR	2'6"x7'0"	0.75x2.13
W	WINDOW	4'0"x4'0"	1.22x1.22
W1	WINDOW	3'0"x4'0"	0.91x1.22
W2	WINDOW	2'0"x4'0"	0.60x1.22
V	VENTILATOR	2'0"x2'0"	0.60x0.60

AREA STATEMENT

AREA STATEMENT	SQ.M
FLAT AT GROUND FLOOR IN GF + 2 FLOOR BUILDING	62.55 Sq.m

COLOUR INDEX

REGULARISATION	
ROAD	
SITE BOUNDARY	

SCALE 1" = 8' OR 1:100

Signature

SIGNATURE OF OWNER

Signature
Er. R. MUNUSAMY, B.Tech.,
Registered Engineer Grade-II (RE)
C.M.D.A. Reg. No. RE/GR-IV/19/04/049
No.12-C, Ballarman Koll Lane, Villivakkam,
Chennai-49. Mob: 98416 07687, 99415 67687
Email: rrc_1984@yahoo.com

LICENSED SURVEYOR