

PLAN SHOWING THE REGULARISATION OF FLATNO : 23 IN 3rd FLOOR IN GF + 3FLOORS BUILDING
 (UNDER REGULARISATION SCHEME 1999) AT PLOT NO :1,2,3, DOOR NO : 1/23 , TEMPLE VIEW APARMENT
 Dr VASUDEVAN NAGAR EXT, FLOSSIE STREET, THIRUVANMIYUR VILLAGE , CHENNAI -600041
 GRETER CHENNAI CORPORATION WARD NO :182 , DIVISION NO : 38 ZONE :13 IN S.No. 103/B

KEY PLAN SHEET NO- 1/1

SITE, FLOOR PLANS, ELEVATION

SECTION, TERRACE FLOOR PLAN

SCHEDULE OF JOINERY

Code	Description	Dimensions	Quantity
MD	MAIN DOOR	3'6"x7'0"	1.00x2.13
D3	DOOR	3'0"x7'0"	0.91x2.13
D26	DOOR	2'6"x7'0"	0.76x2.13
W3	WINDOW	3'0"x4'0"	0.91x1.22
W4	WINDOW	4'0"x4'0"	1.22x1.22
KW4	KT WINDOW	4'0"x4'0"	1.22x0.91
V	VENTILATOR	2'0"x2'0"	0.60x0.60

AREA STATEMENT



Area	SQM
THIRD FLOOR @ FLAT NO :23	50.33

COLOUR INDEX


REGULARISATION FLAT @ 23, THIRD FLOOR	
ROAD	
PLOT BOUNDARY	

ALL DIMENSIONS ARE IN METRES & FEET


SCALE -1:100

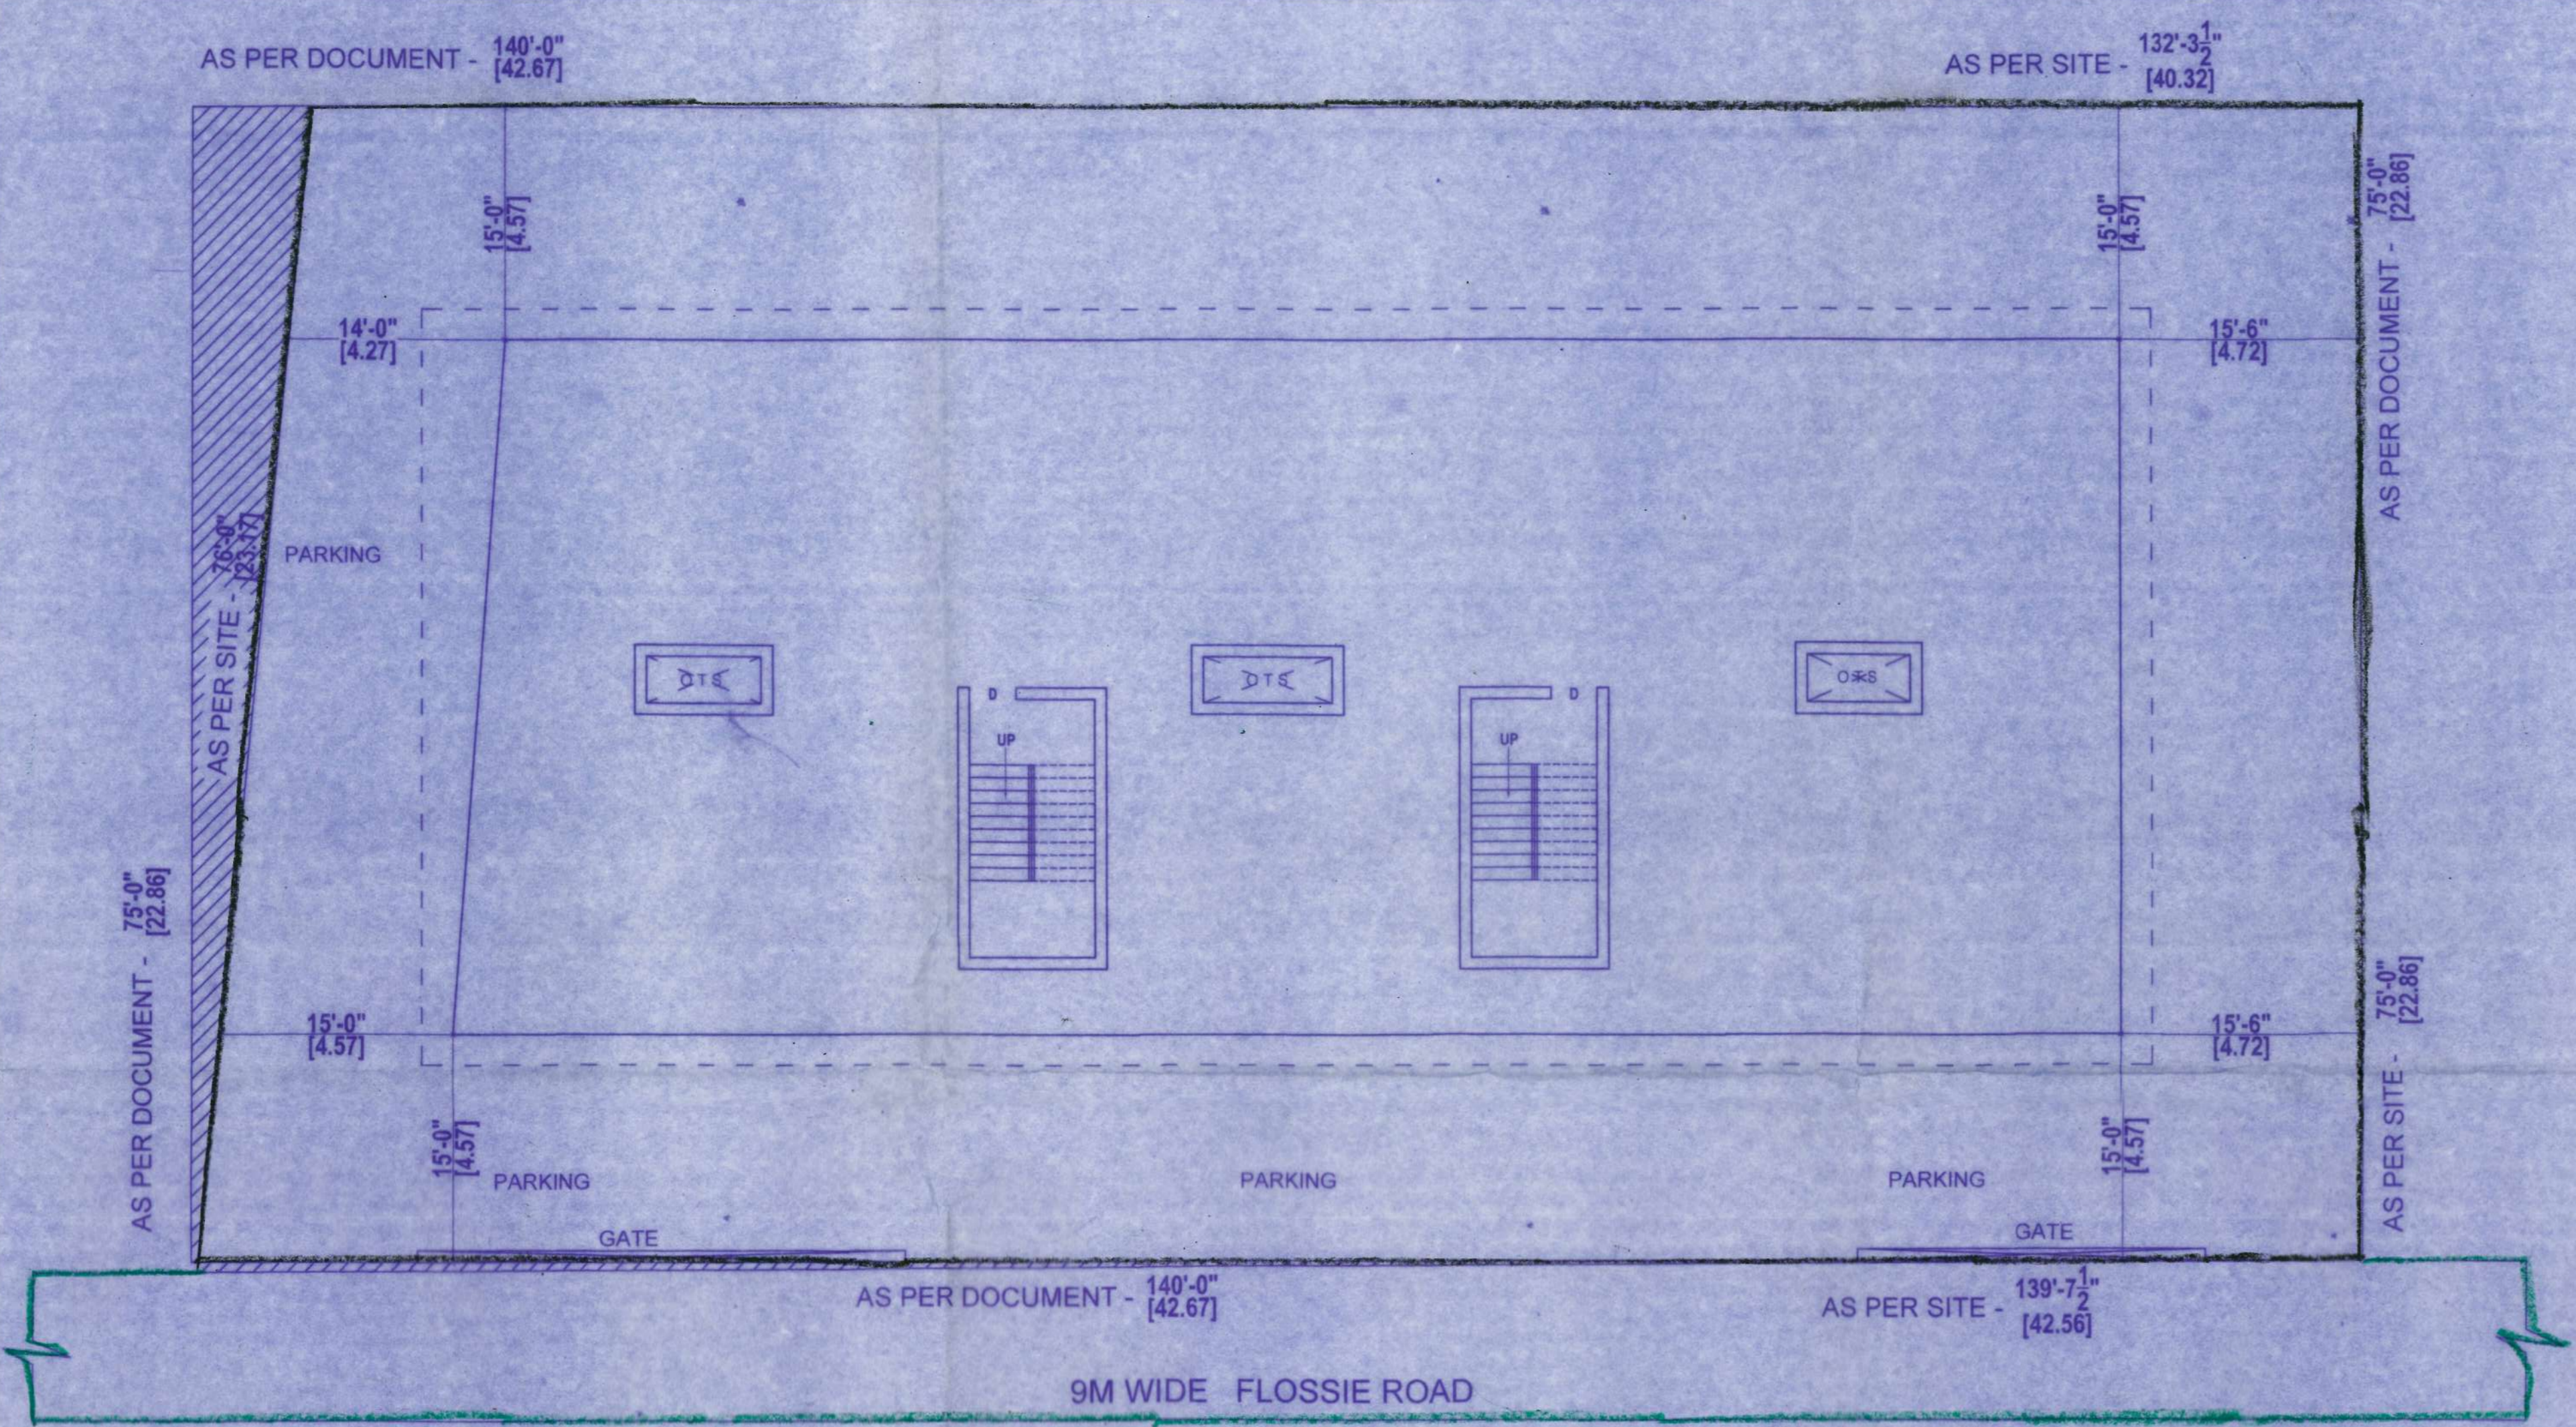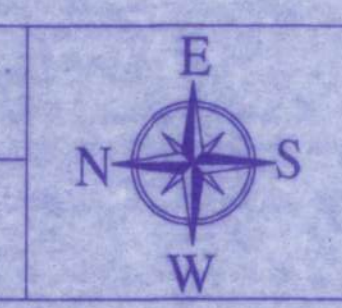


SITE CUM GROUND FLOOR PLAN

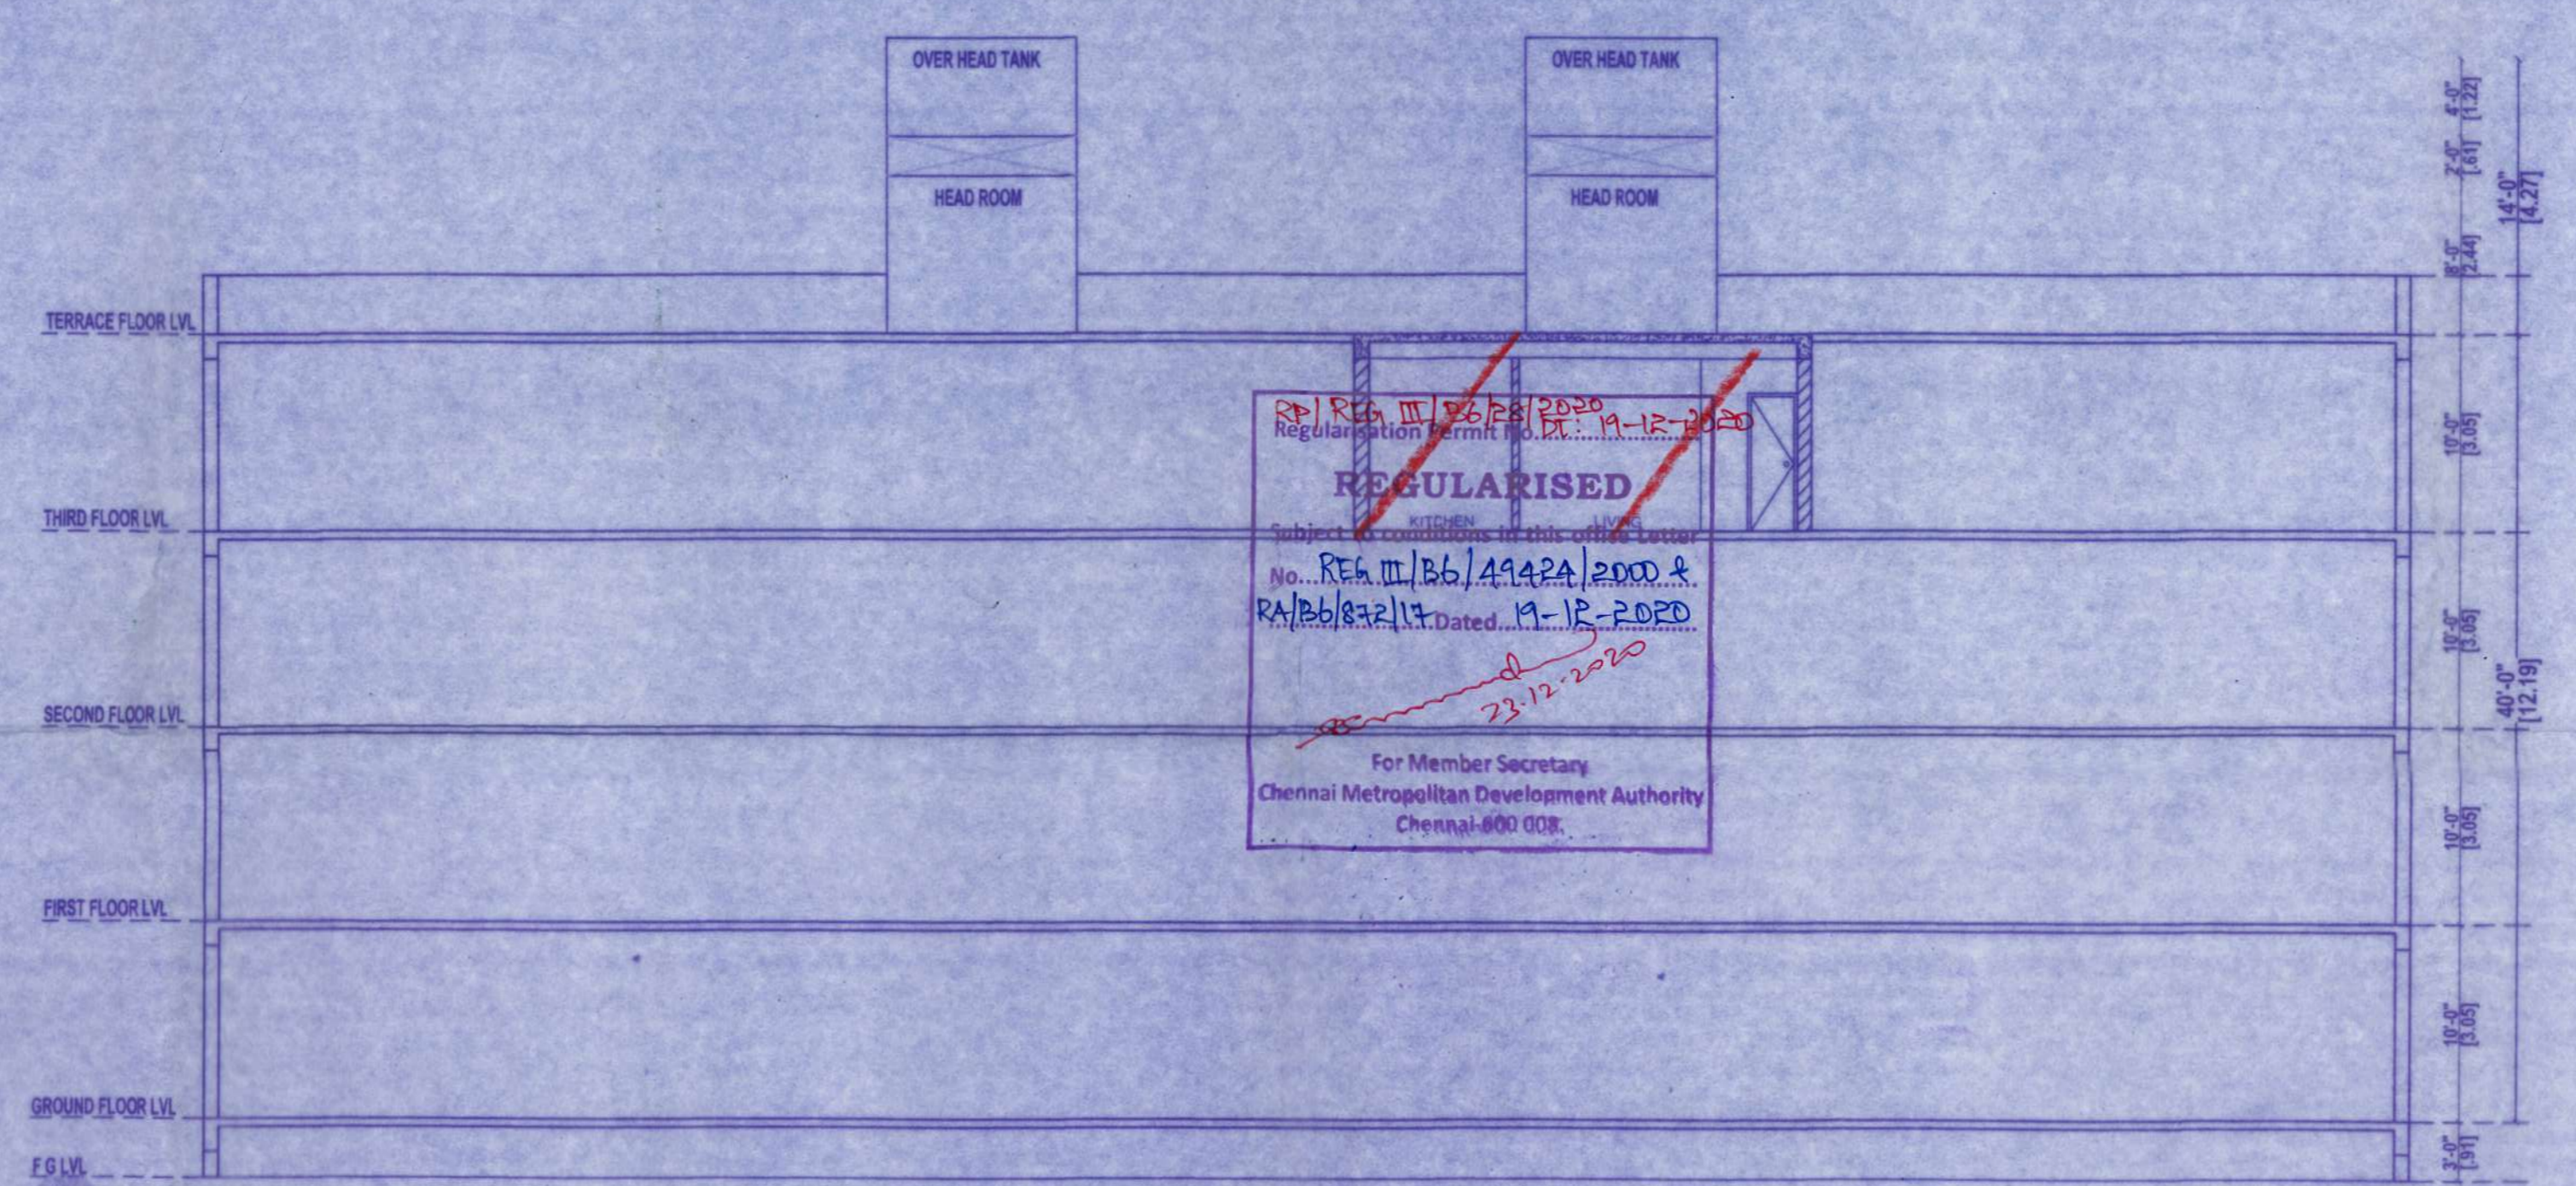


SECTION-AA

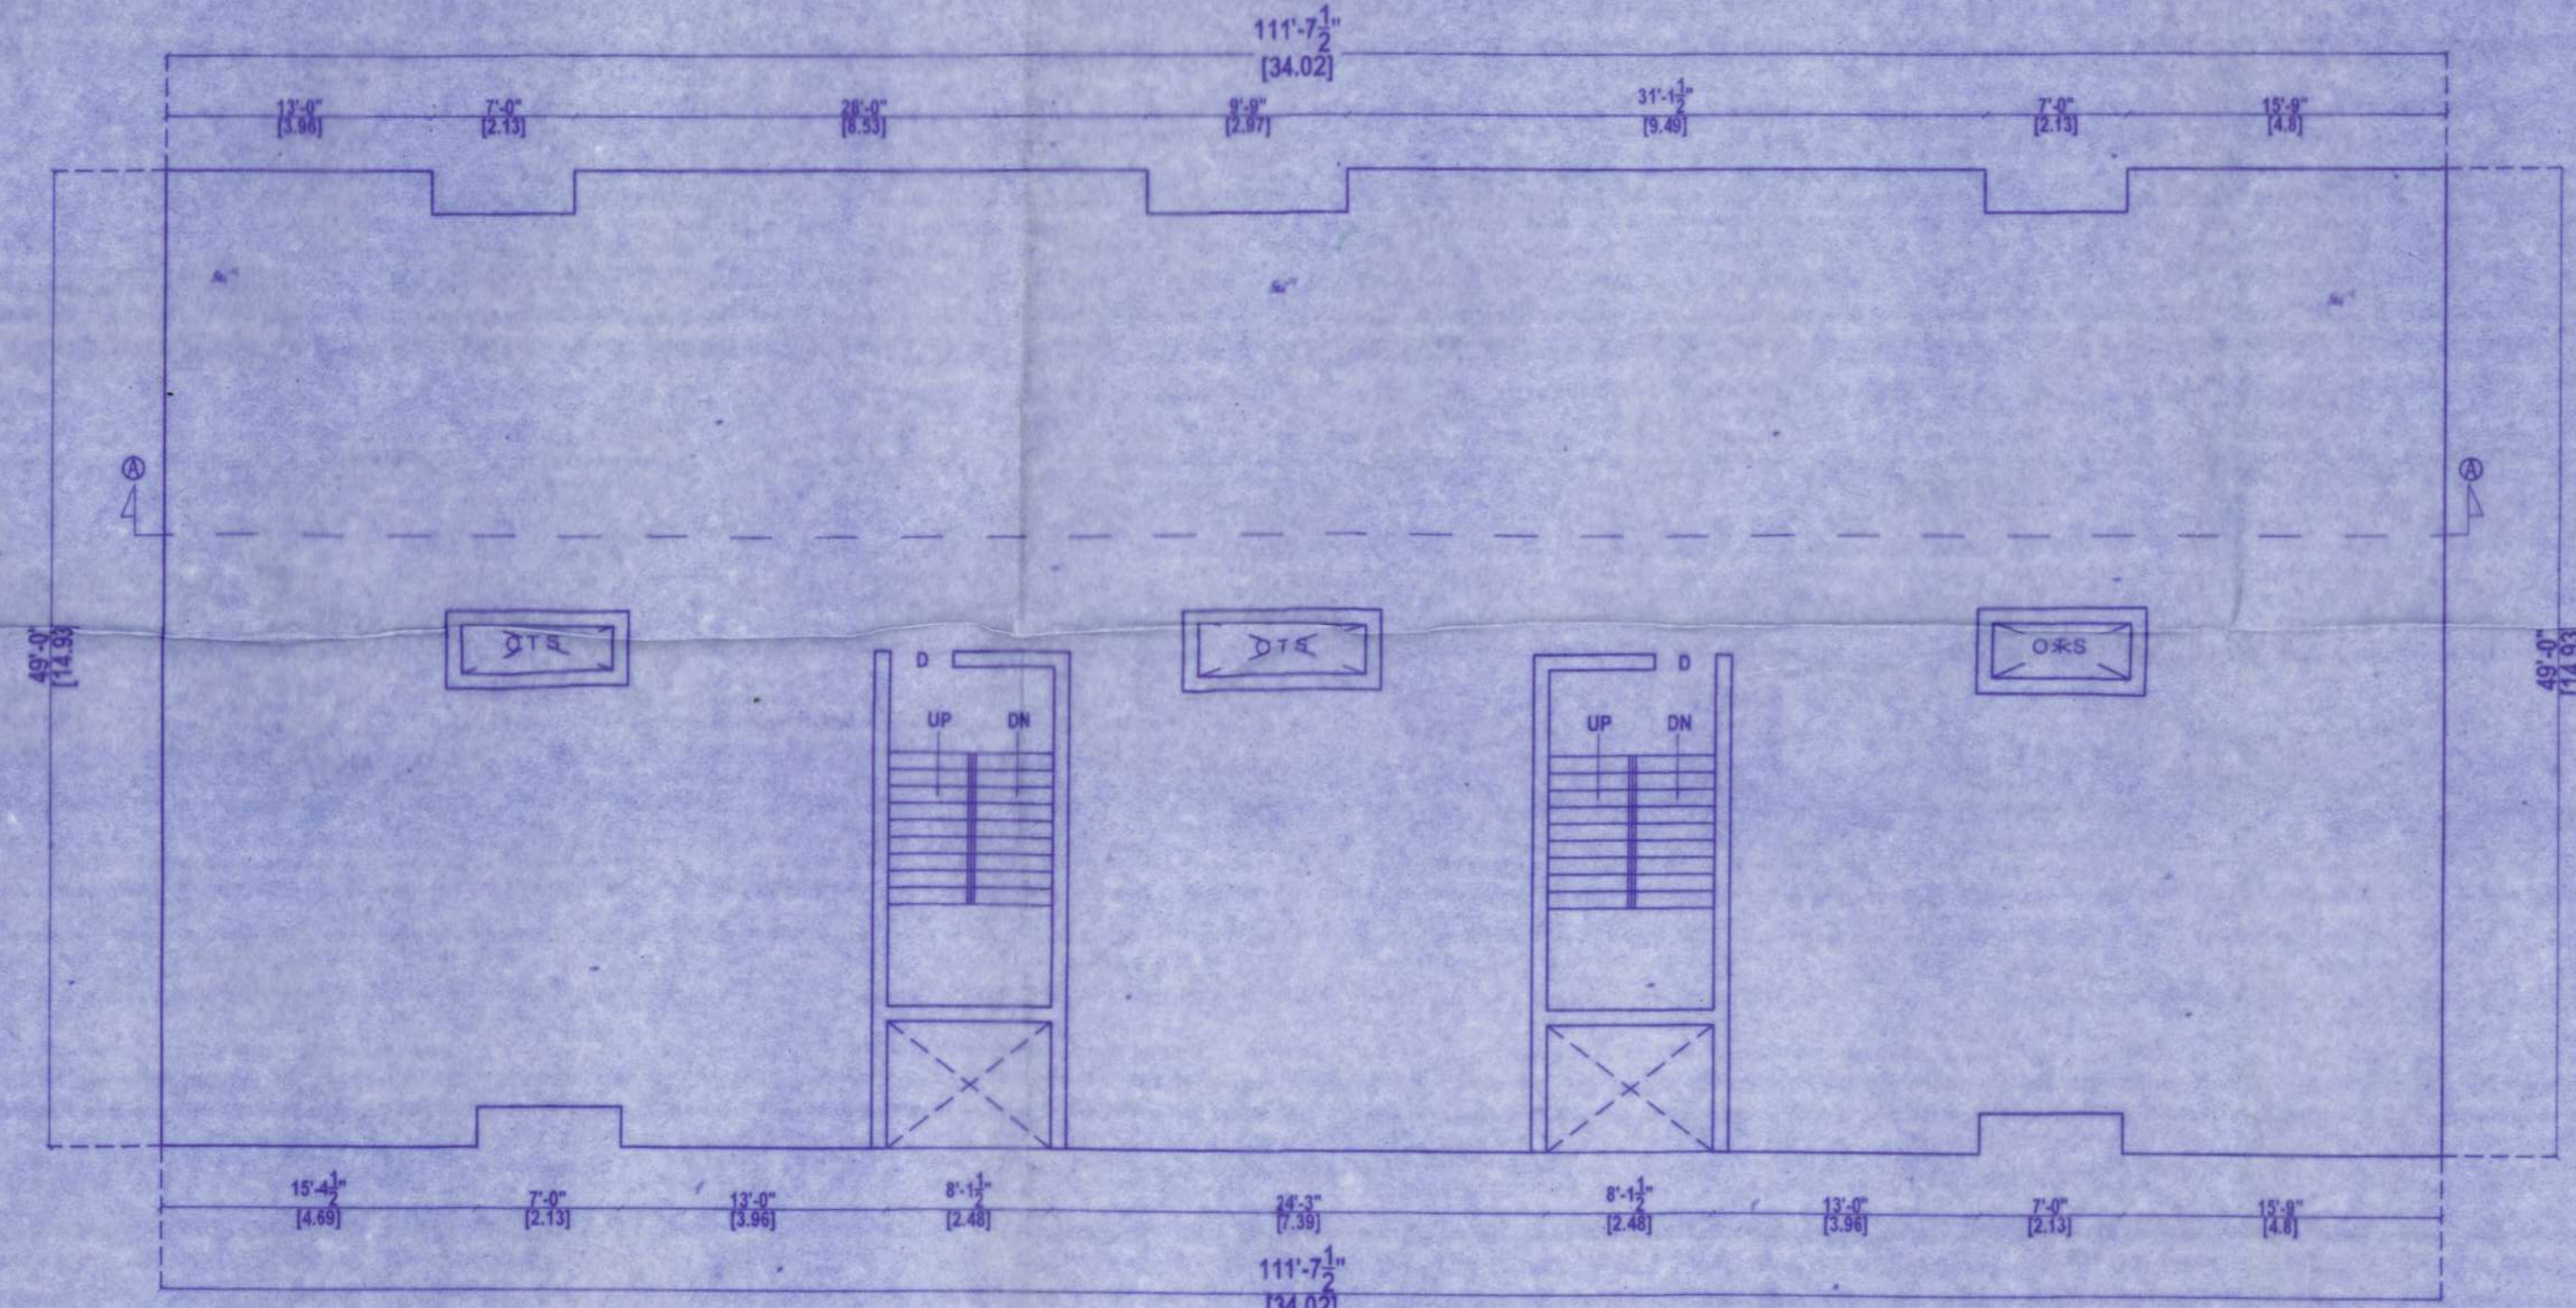


FIRST & SECOND FLOOR PLAN

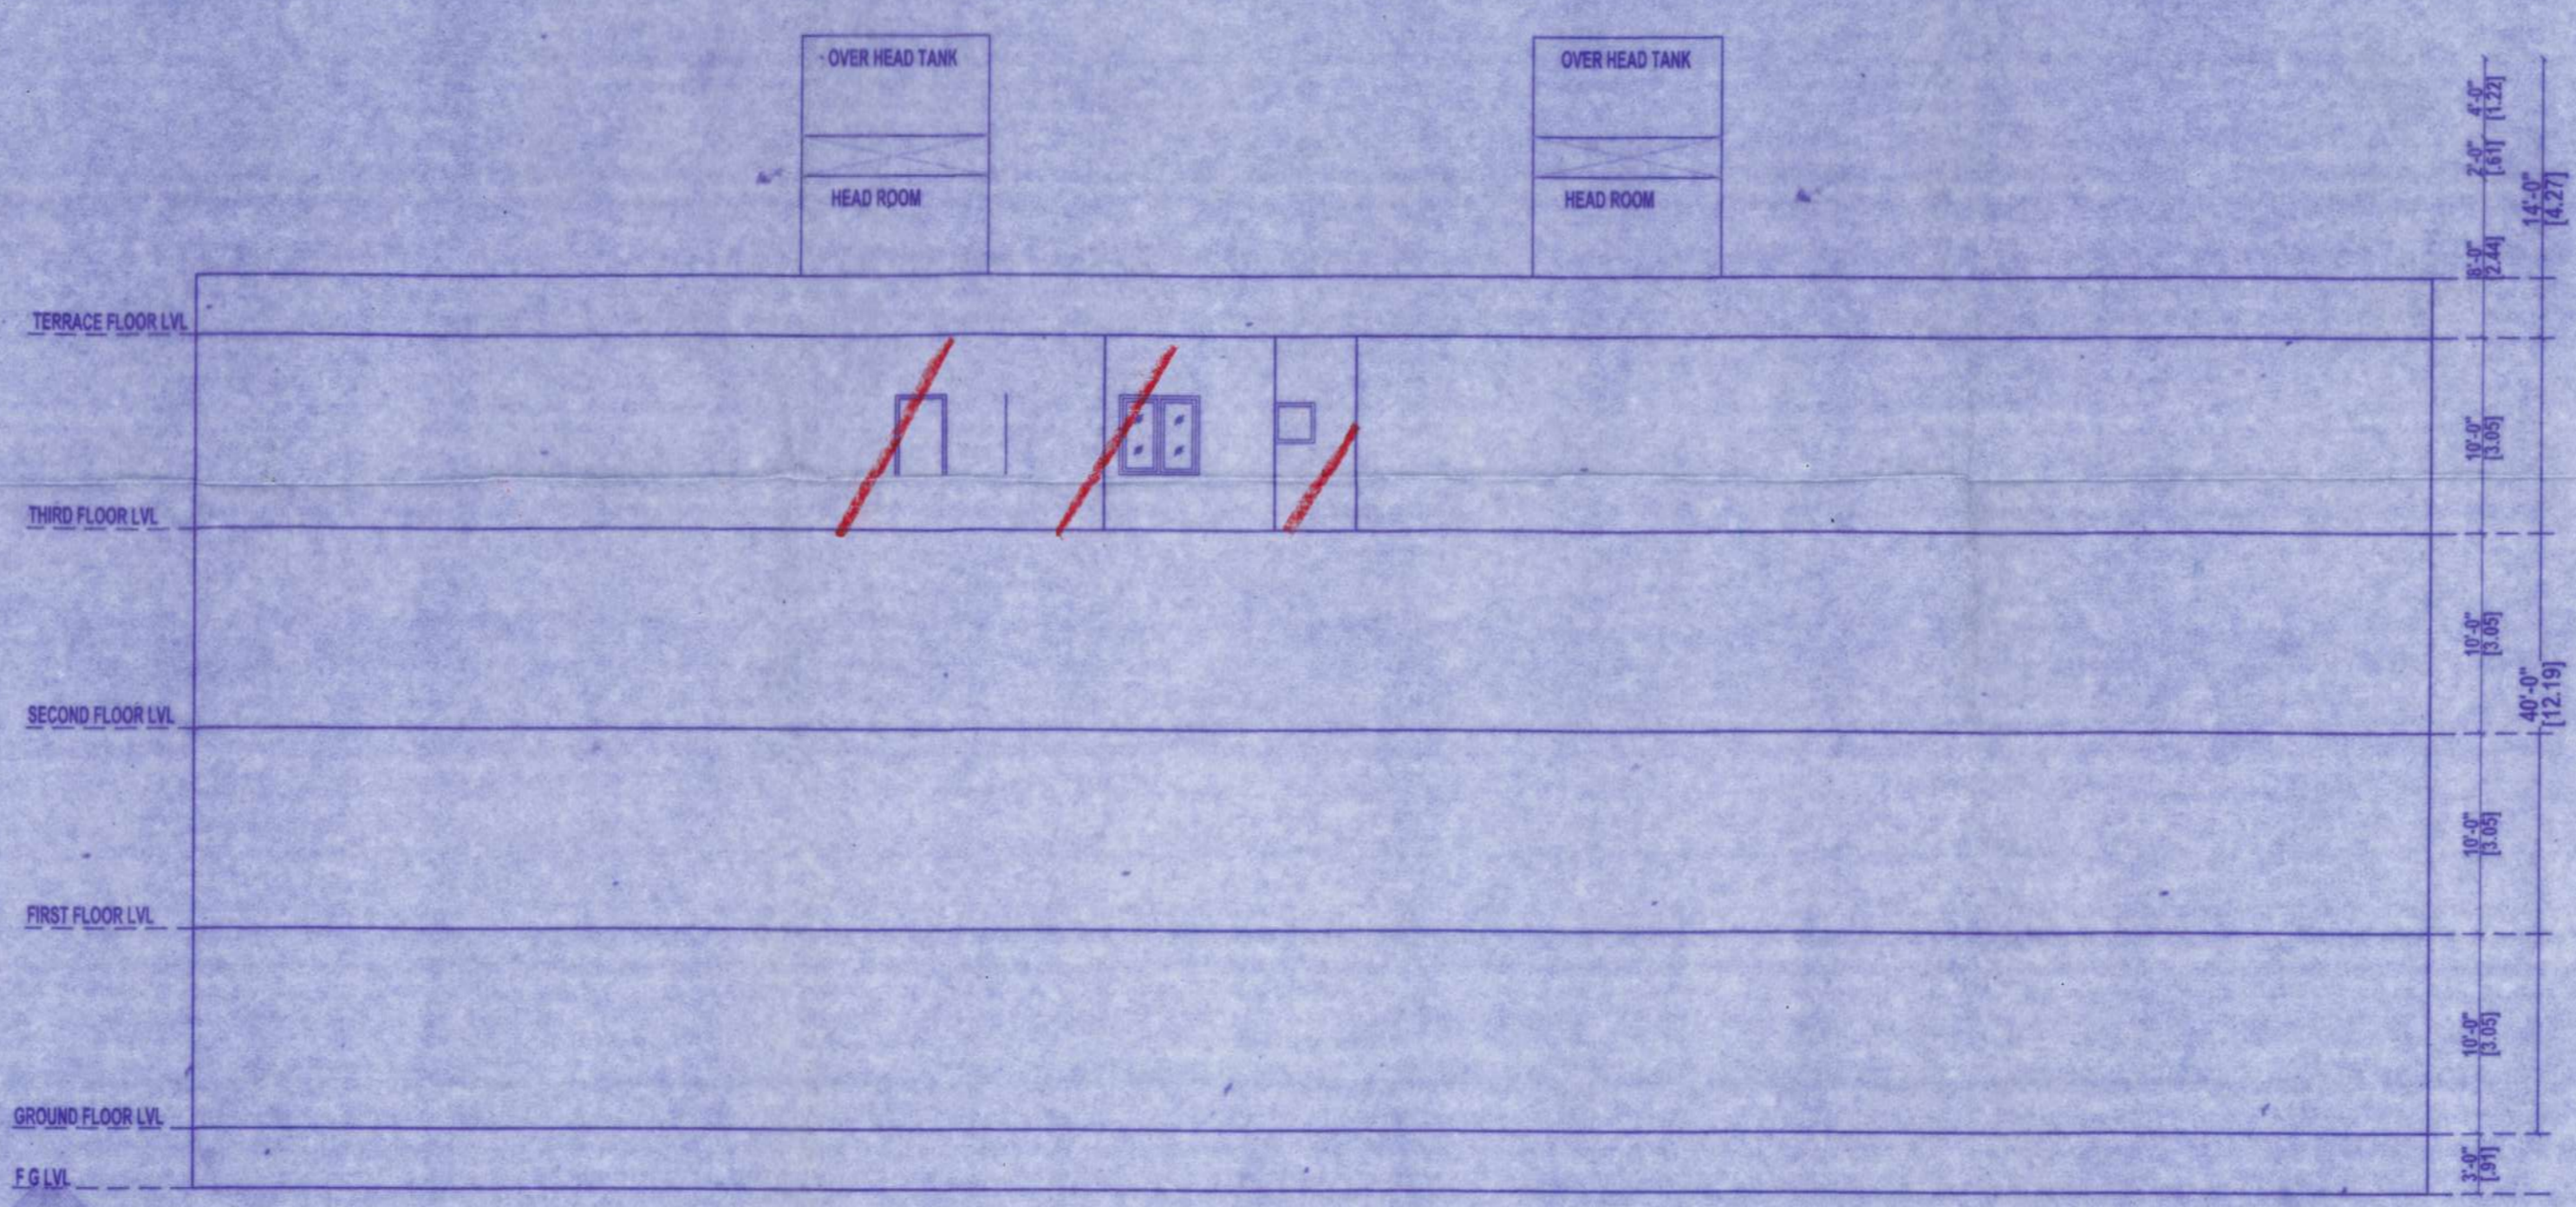


EAST SIDE ELEVATION

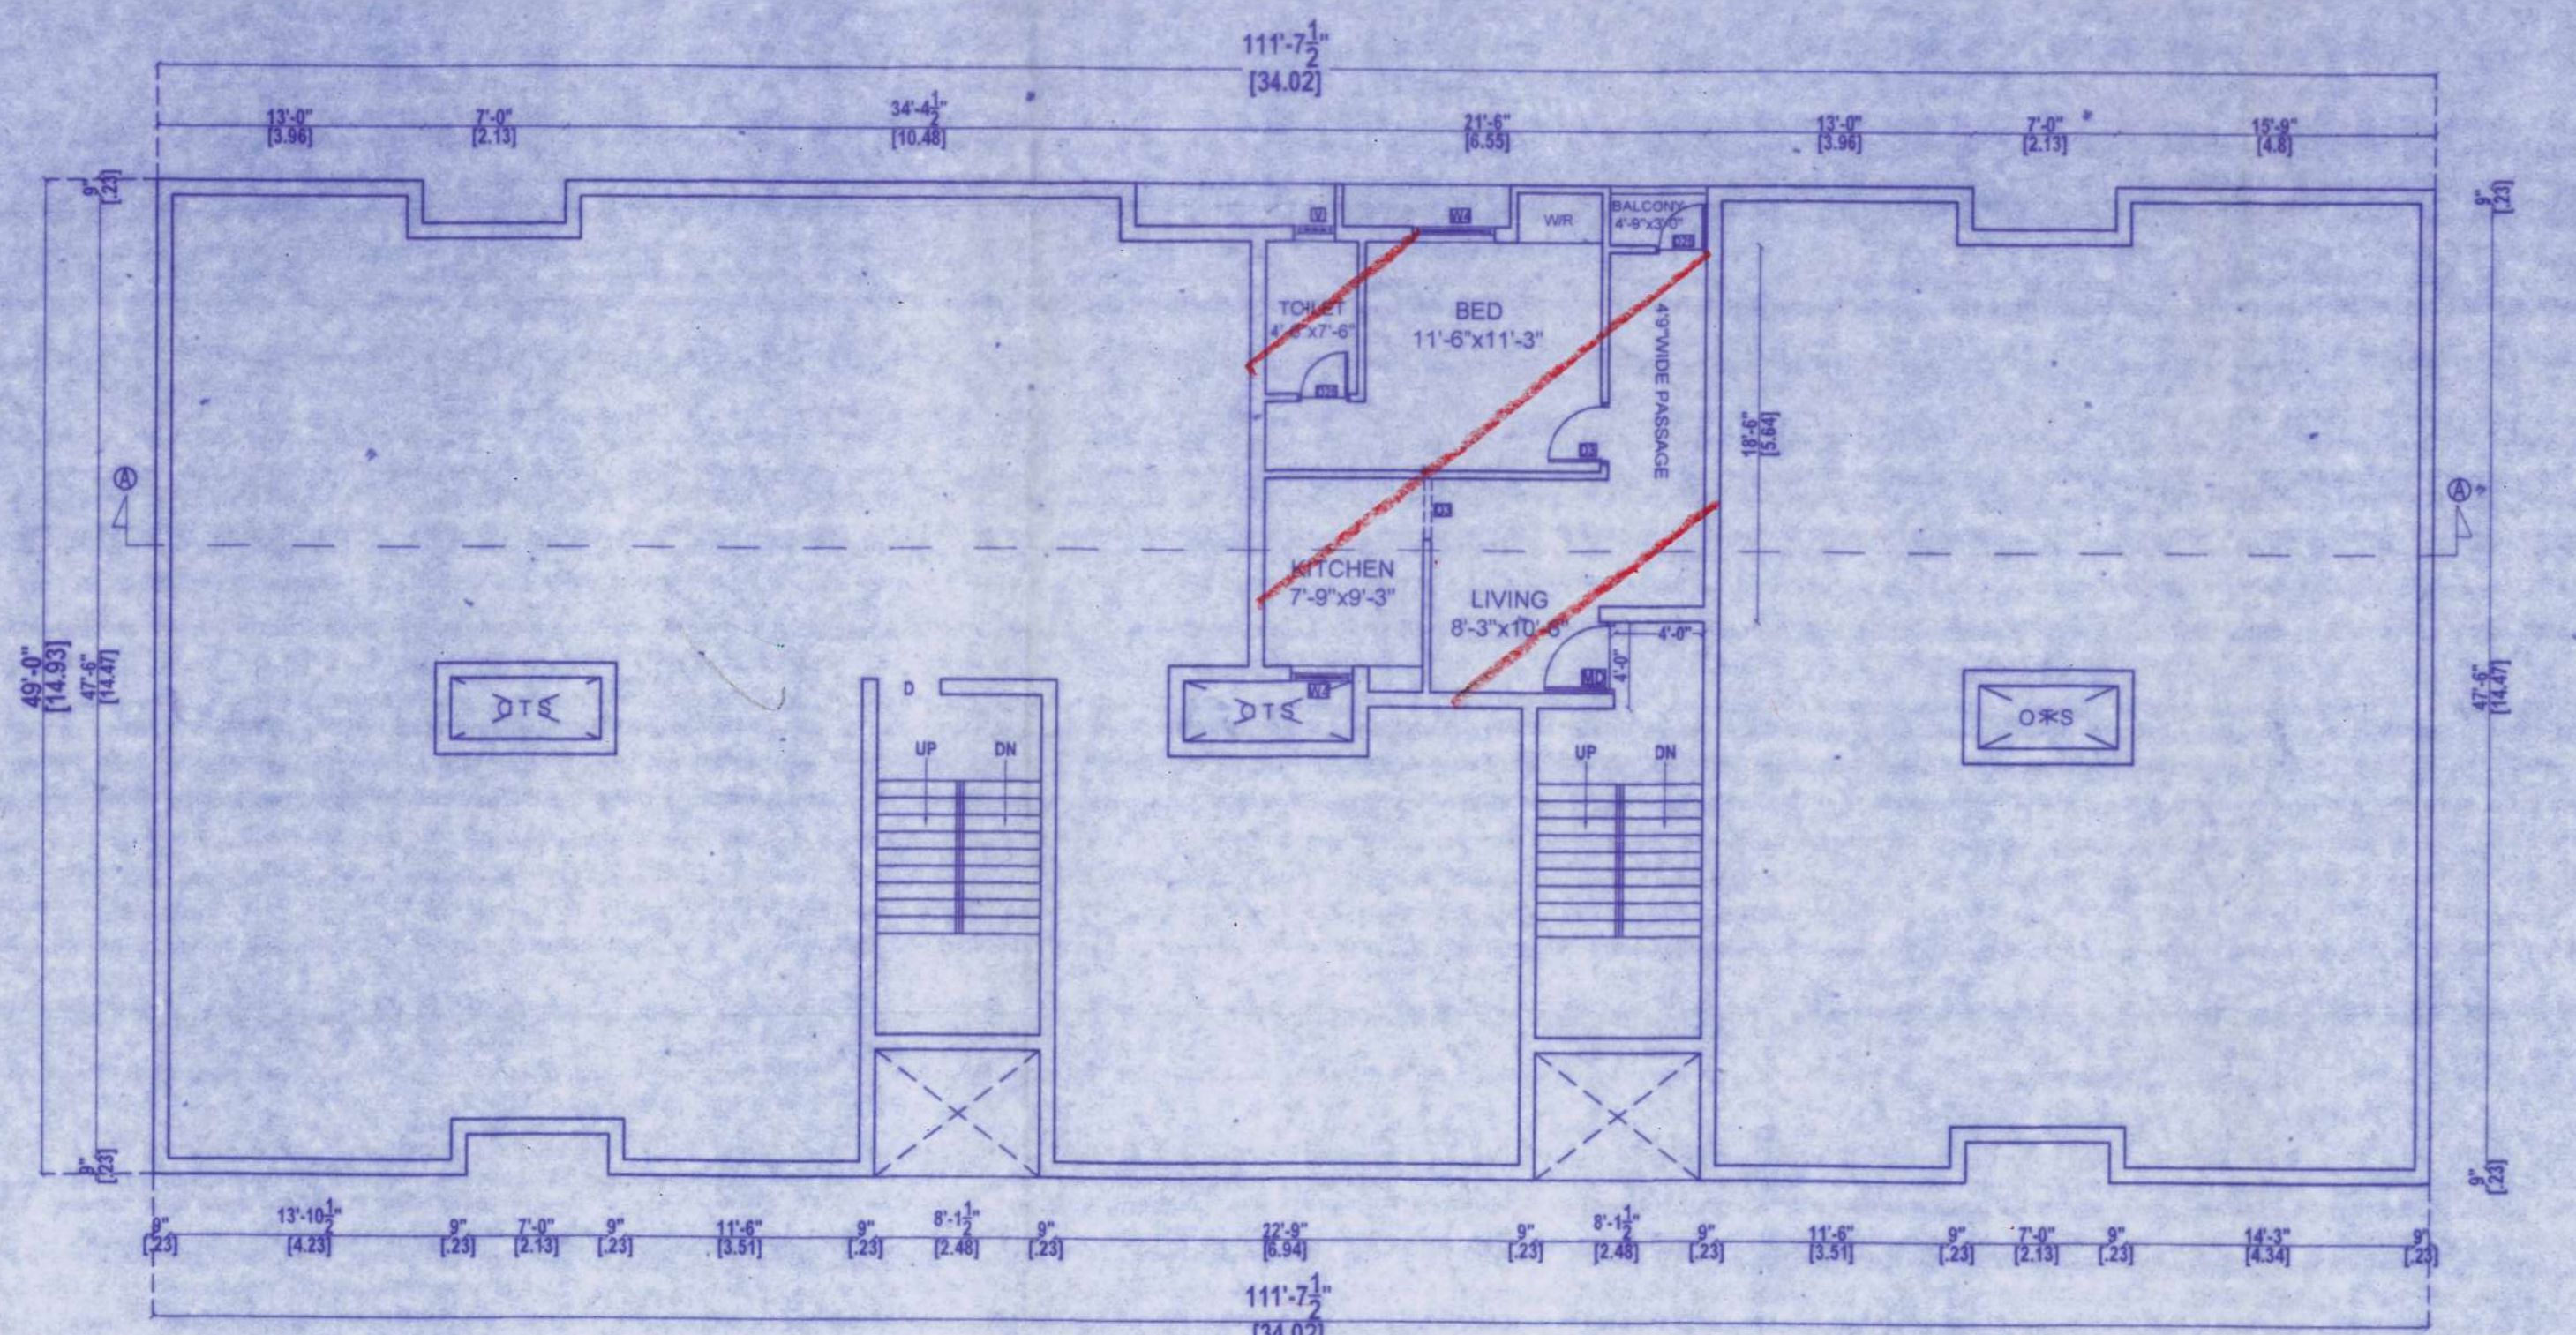

THIRD FLOOR PLAN

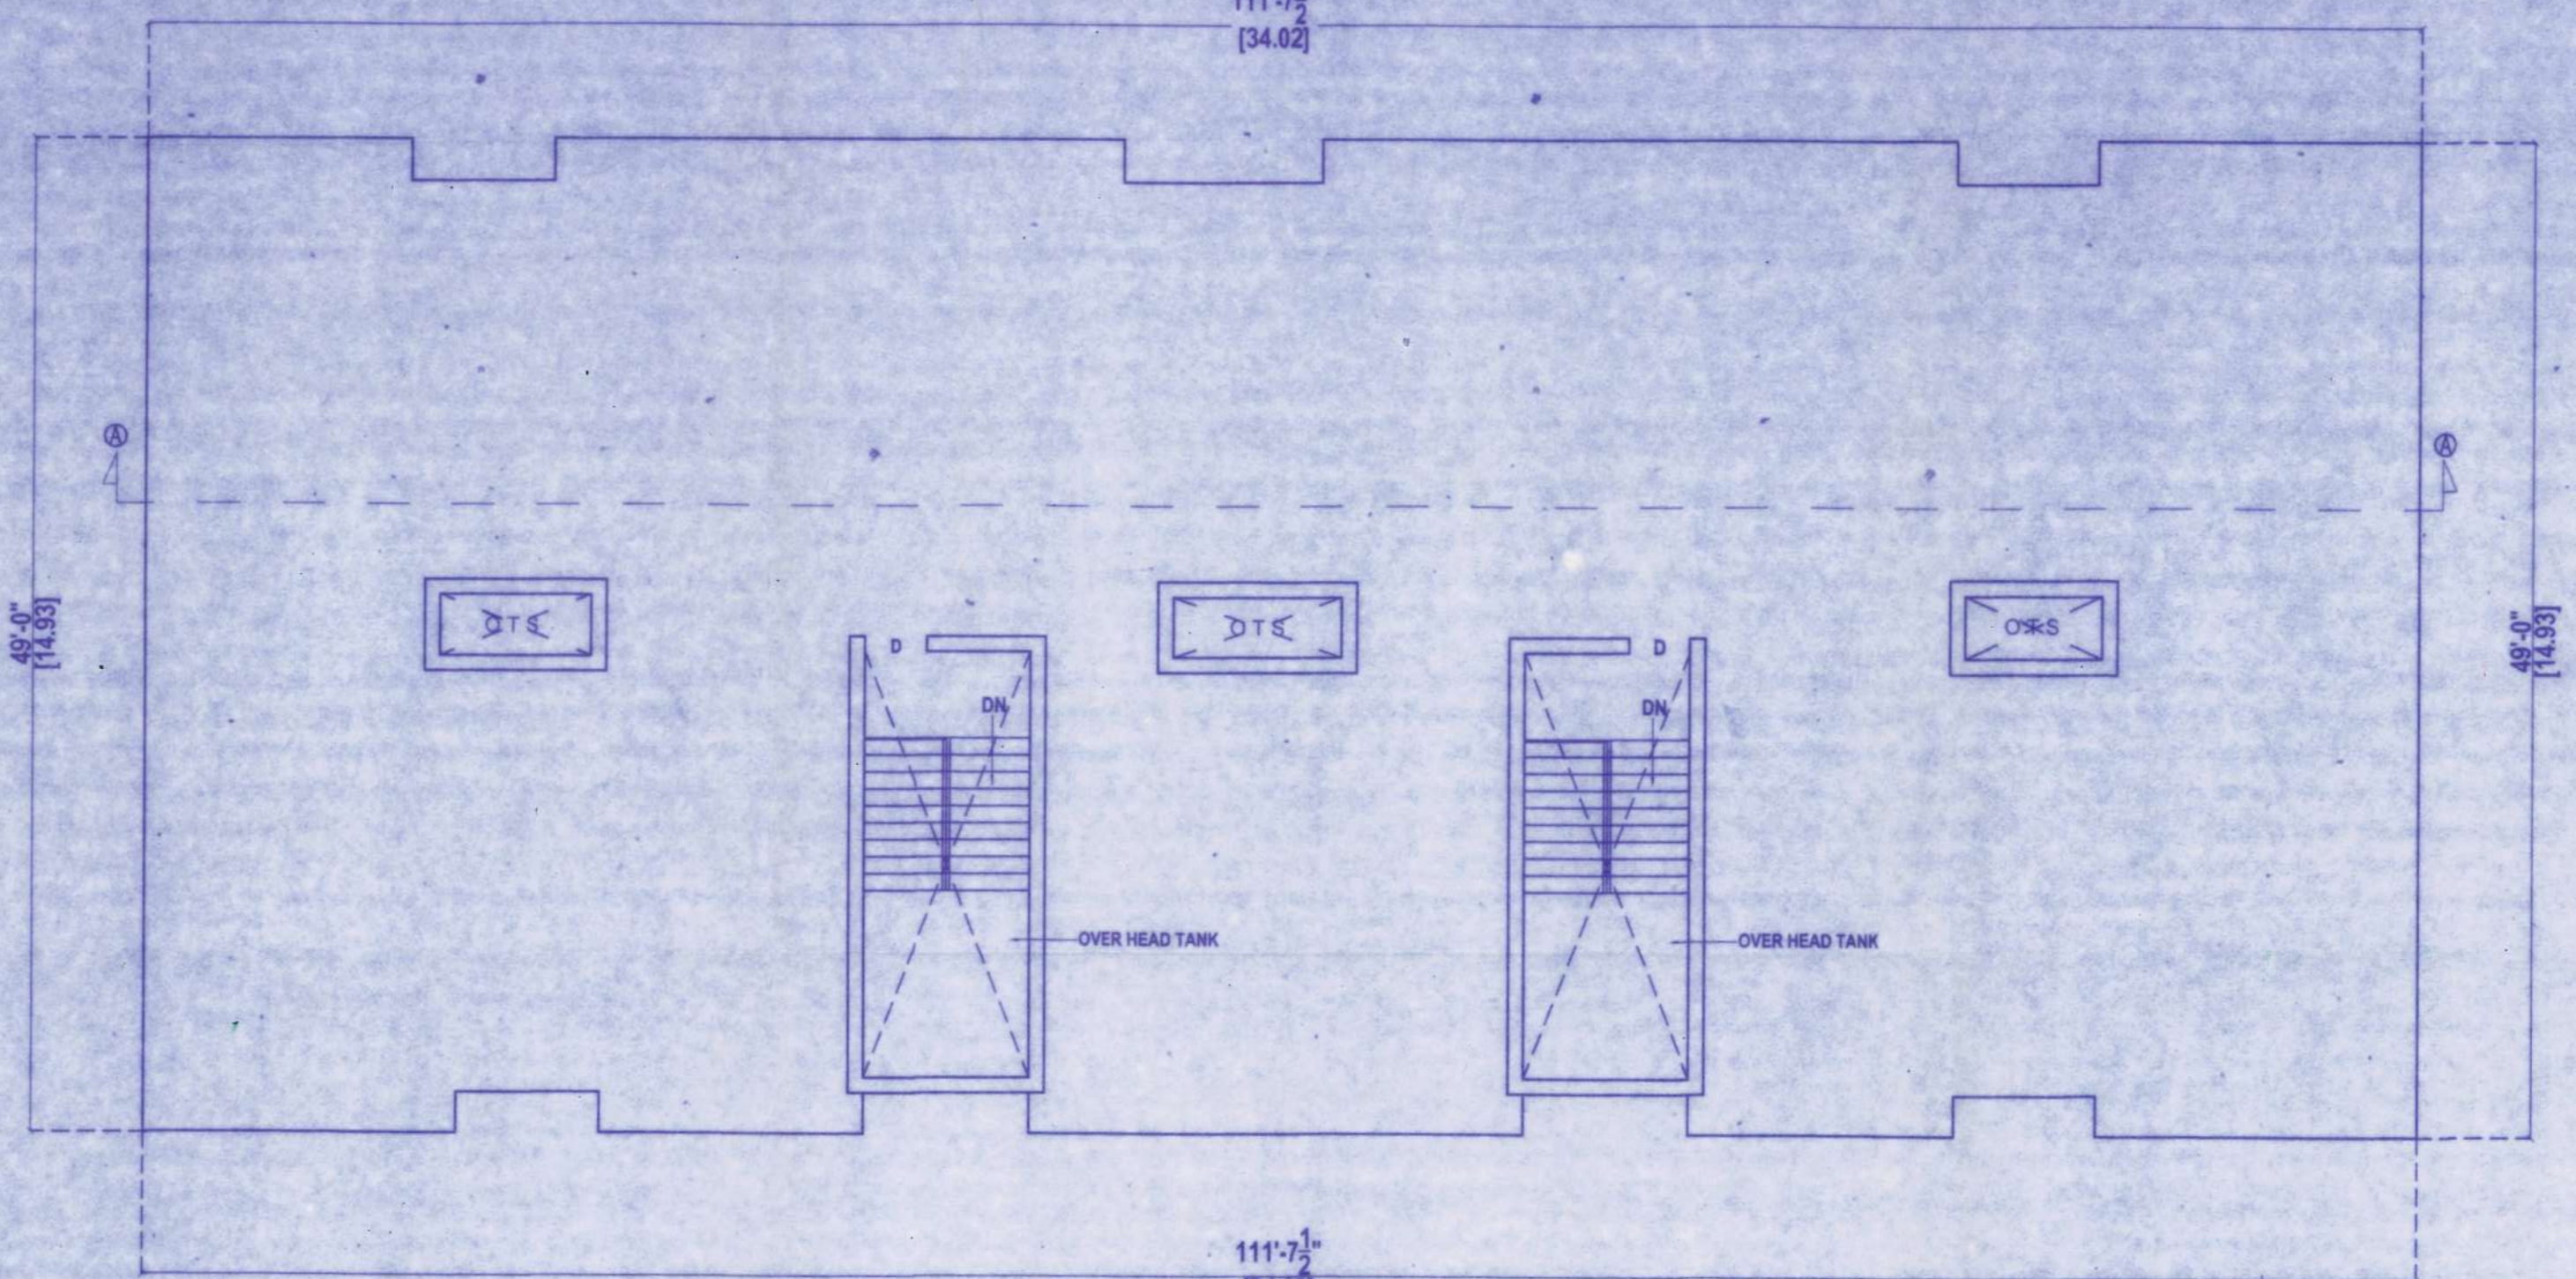

TERRACE FLOOR PLAN

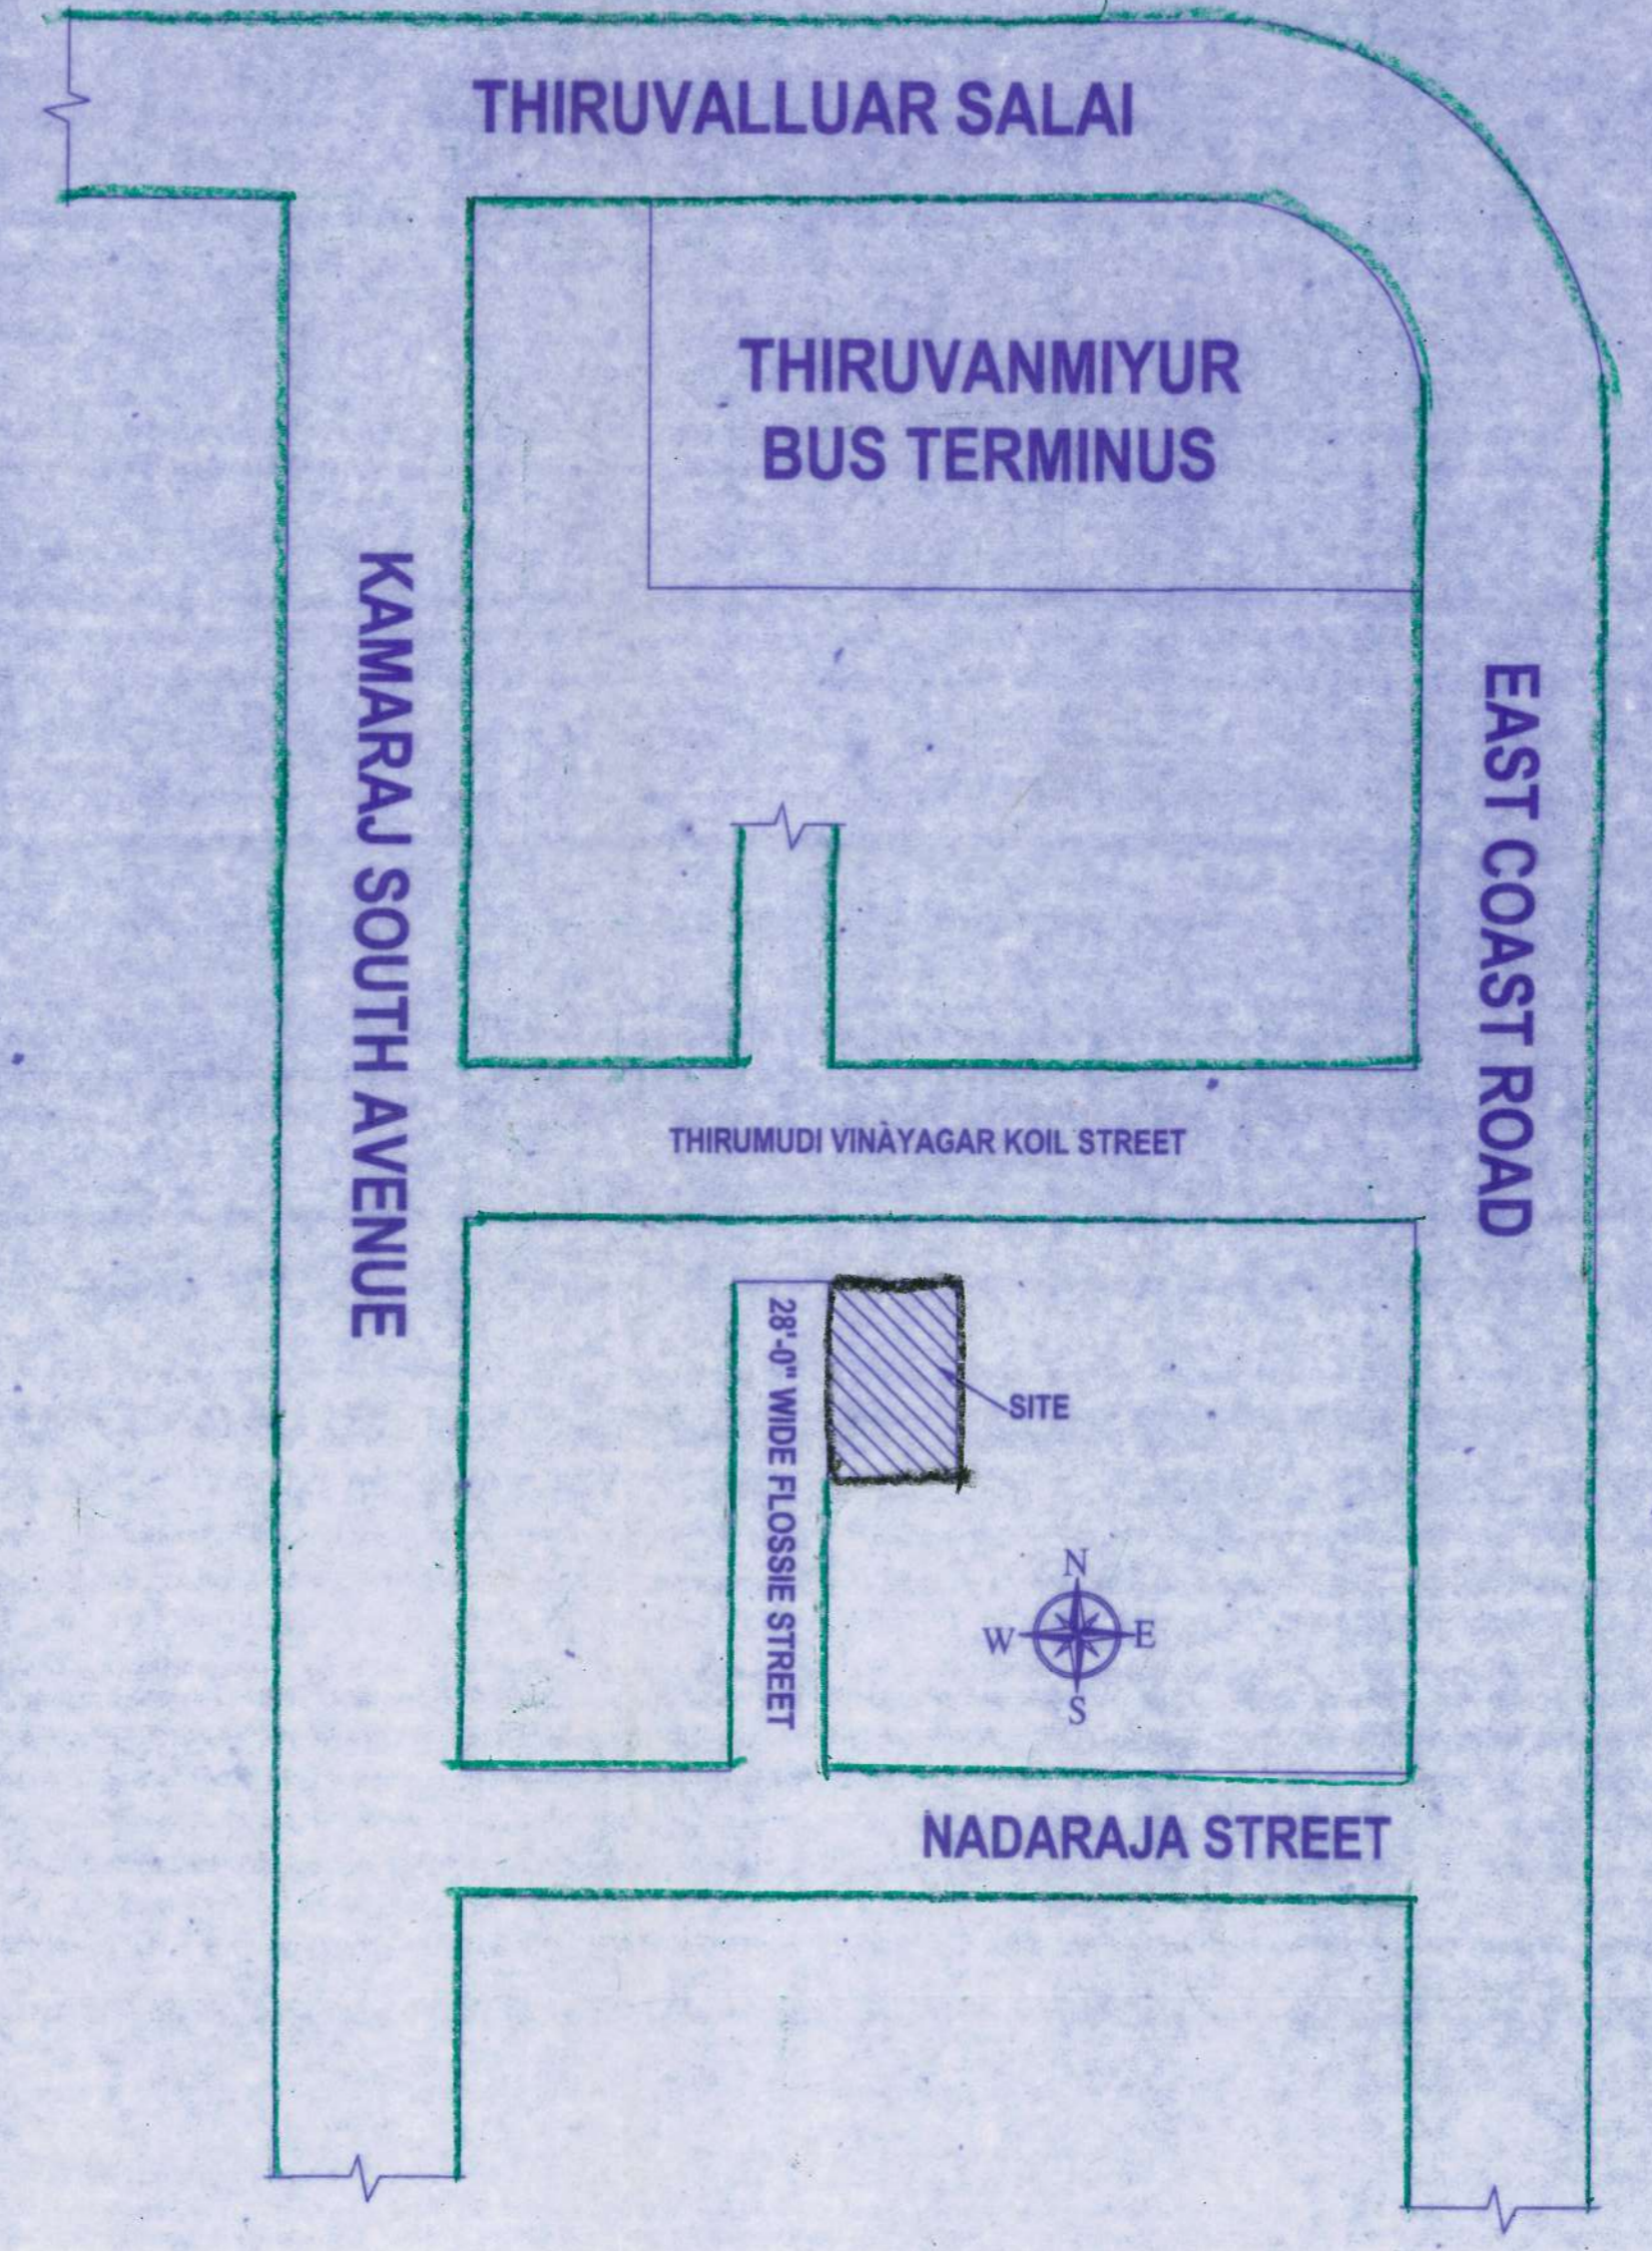

KEY PLAN

(NO TO SCALE)

OWNER'S SIGNATURE

A. Suresh Kumar
 A. SURESH KUMAR P.E. CIVIL
 Registered Engineer Grade-I (P.E)
 Reg. No: RE/10080200
 COSMO CONSULTANTS & BUILDERS
 #30/1 Green Gardens, 26th Street,
 L-Block, Anna Nagar East,
 Chennai - 102, Cell: 9789810356

LICENSED SURVEYOR