


ELEVATION

SECTION ON A

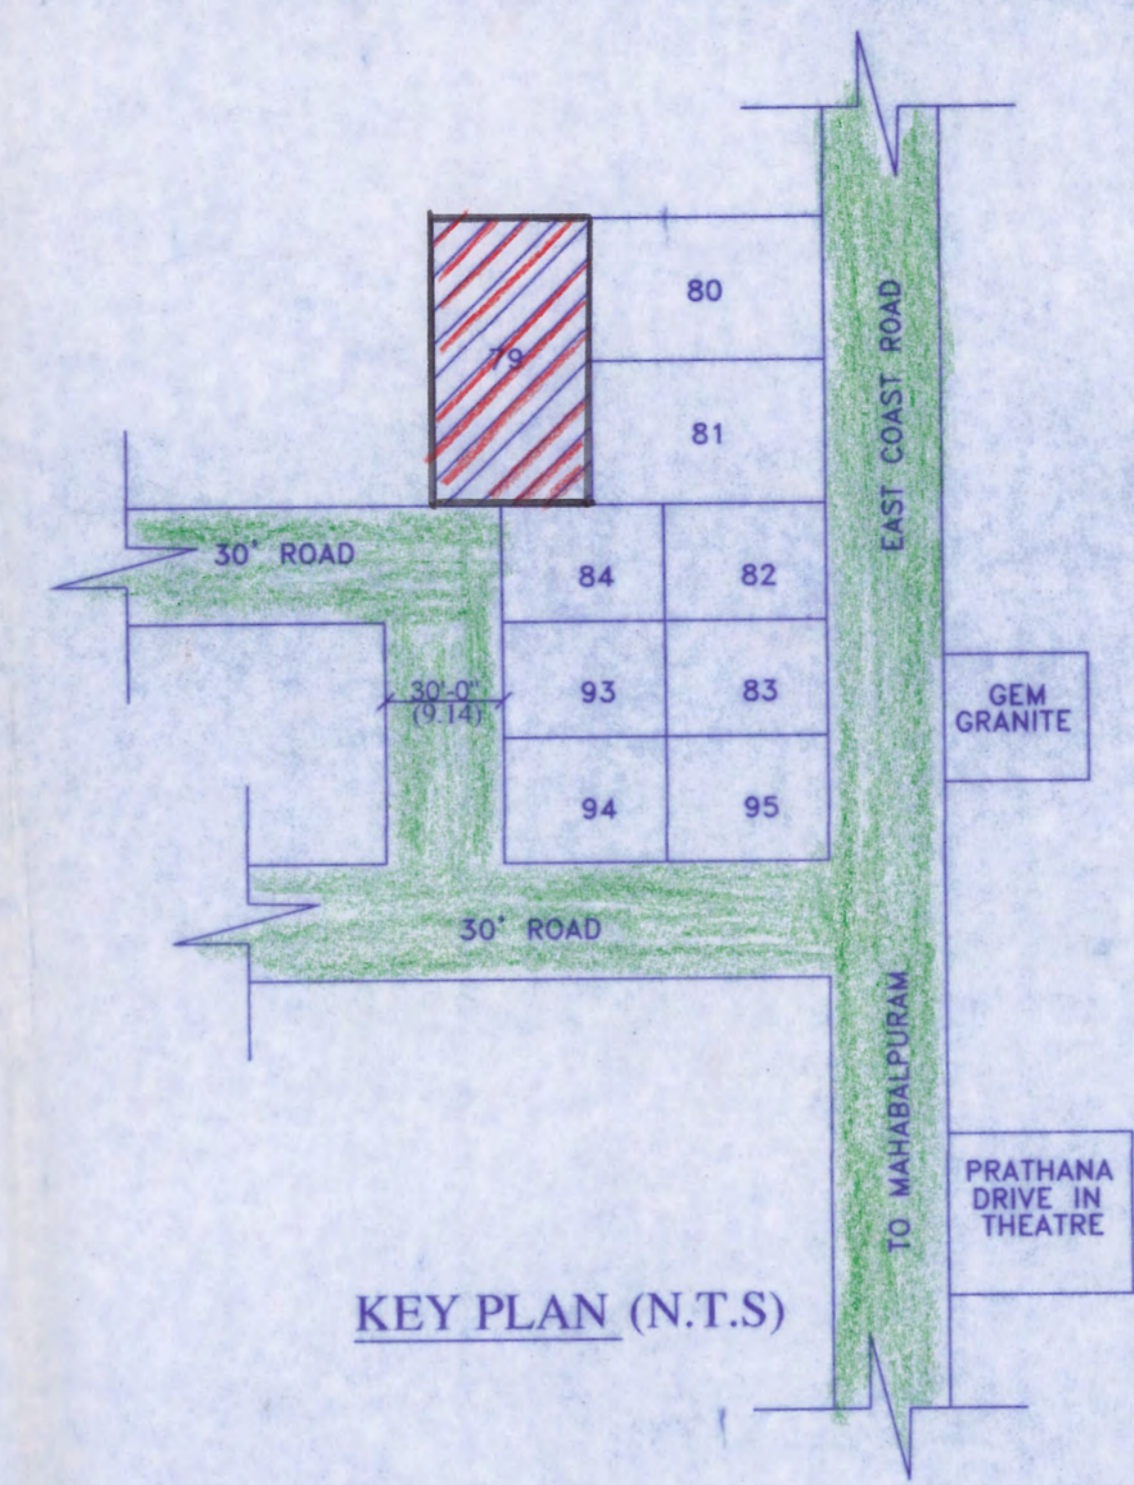

KEY PLAN (N.T.S.)

PLAN SHOWING THE REGULARISATION OF EXISTING GF & MF FACTORY BUILDING (MANUFACTURING OF AYURVEDIC MEDICINES) AT PLOT NO : 79, VETTUVANGANI, INJAMBAKKAM, CHENNAI - 600 041 IN SL NO : 197/3B, 197/4C OF INJAMBAKKAM VILLAGE GREATER CHENNAI CORPORATION ZONE NO : 15 DIVISION NO : 196

COLOUR INDEX

AREA TO BE REGULARISED	
BOUNDARY	
ROAD	

JOINERY

		FEET	METRE
R.S	ROLLING SHUTTER	8'-0" x 8'-0"	2.44 x 2.44
D1	TEAK WOOD DOOR	3'-0" x 7'-0"	0.91 x 2.13
D2	TEAK WOOD DOOR	2'-6" x 7'-0"	0.76 x 2.13
W	CASEMENT WINDOW	8'-0" x 4'-0"	2.44 x 1.22
W1	CASEMENT WINDOW	6'-0" x 4'-0"	1.83 x 1.22
W2	CASEMENT WINDOW	4'-0" x 4'-0"	1.22 x 1.22
V	VENTILATOR	2'-6" x 2'-0"	0.76 x 0.61
G.P	GLASS PANEL	15'-0" x 5'-0"	4.57 x 1.52
EX	EXHAUST FAN	0'-9" x 0'-9"	0.23 x 0.23

AREA STATEMENT

	SQ.M	SQ.FT
SITE EXTENT	892.19	9600
GROUND FLOOR		
FACTORY BUILDING	264.43	2846.35
MEZZANINE FLOOR	50.60	544.73
TOTAL BUILTUP AREA	315.03	3391.08
PLOT COVERAGE	32.3%	
F.S.I	38%	
WATCHMAN SHED	24.39	262.50


NOTE:  
ALL DIMENSION ARE IN METER AND FEET  
SCALE 1" = 8'-0" (1:100)

- SPECIFICATION:
- SAND FILLING IN FOUNDATION & BASEMENT WITH GOOD RIVER SAND
  - FOUNDATION WITH P.C.C 1:4:8, 3" BRICKWORK IN CM 1:6 WITH 3" STOCK BRICKS
  - PLASTERING INSIDE AND OUTSIDE IN CM 1:4
  - RCC ROOF & BEAM WITH C.C IN 1:2:4
  - FLOORING WITH C.C 1:4:8 & TOP FINISHED WITH GRANOTHELIC 1:2
  - ROOFING WITH A/C SHEET

MANUFACTURING OF AYURVEDIC MEDICINES  
NO. OF WORKERS - 7 NOS  
H. P. OF USED - 5 H. P.

OWNER/POWER AGENT  
*K. Lakshminarayanan*  
*Hann*

LICENSED SURVEYOR  
*T.K. Ramdas*  
T.K. RAMDAS, M.I.E., F.I.V., F.I.I.T. (Arch).  
CHARTERED ENGINEER DT. 27-10-87,  
M. 23388/A, DT. 8-10-87,  
LICENSE SURVEYOR CLASS-I, No.133,  
CORPORATE, CHENNAI.  
GOVT. REGD. VALUER C-12109/1  
20, FLAT No. 16, RAMACHANDRA STREET,  
T. NAGAR, CHENNAI - 600 017.  
OFF. 2814 2700, 2814 1454, REC. 2814 1062  
FAX : 91-44-2814 0875  
E-mail: ramdasb.consultants@gmail.com  
REG. NO. RE100812019

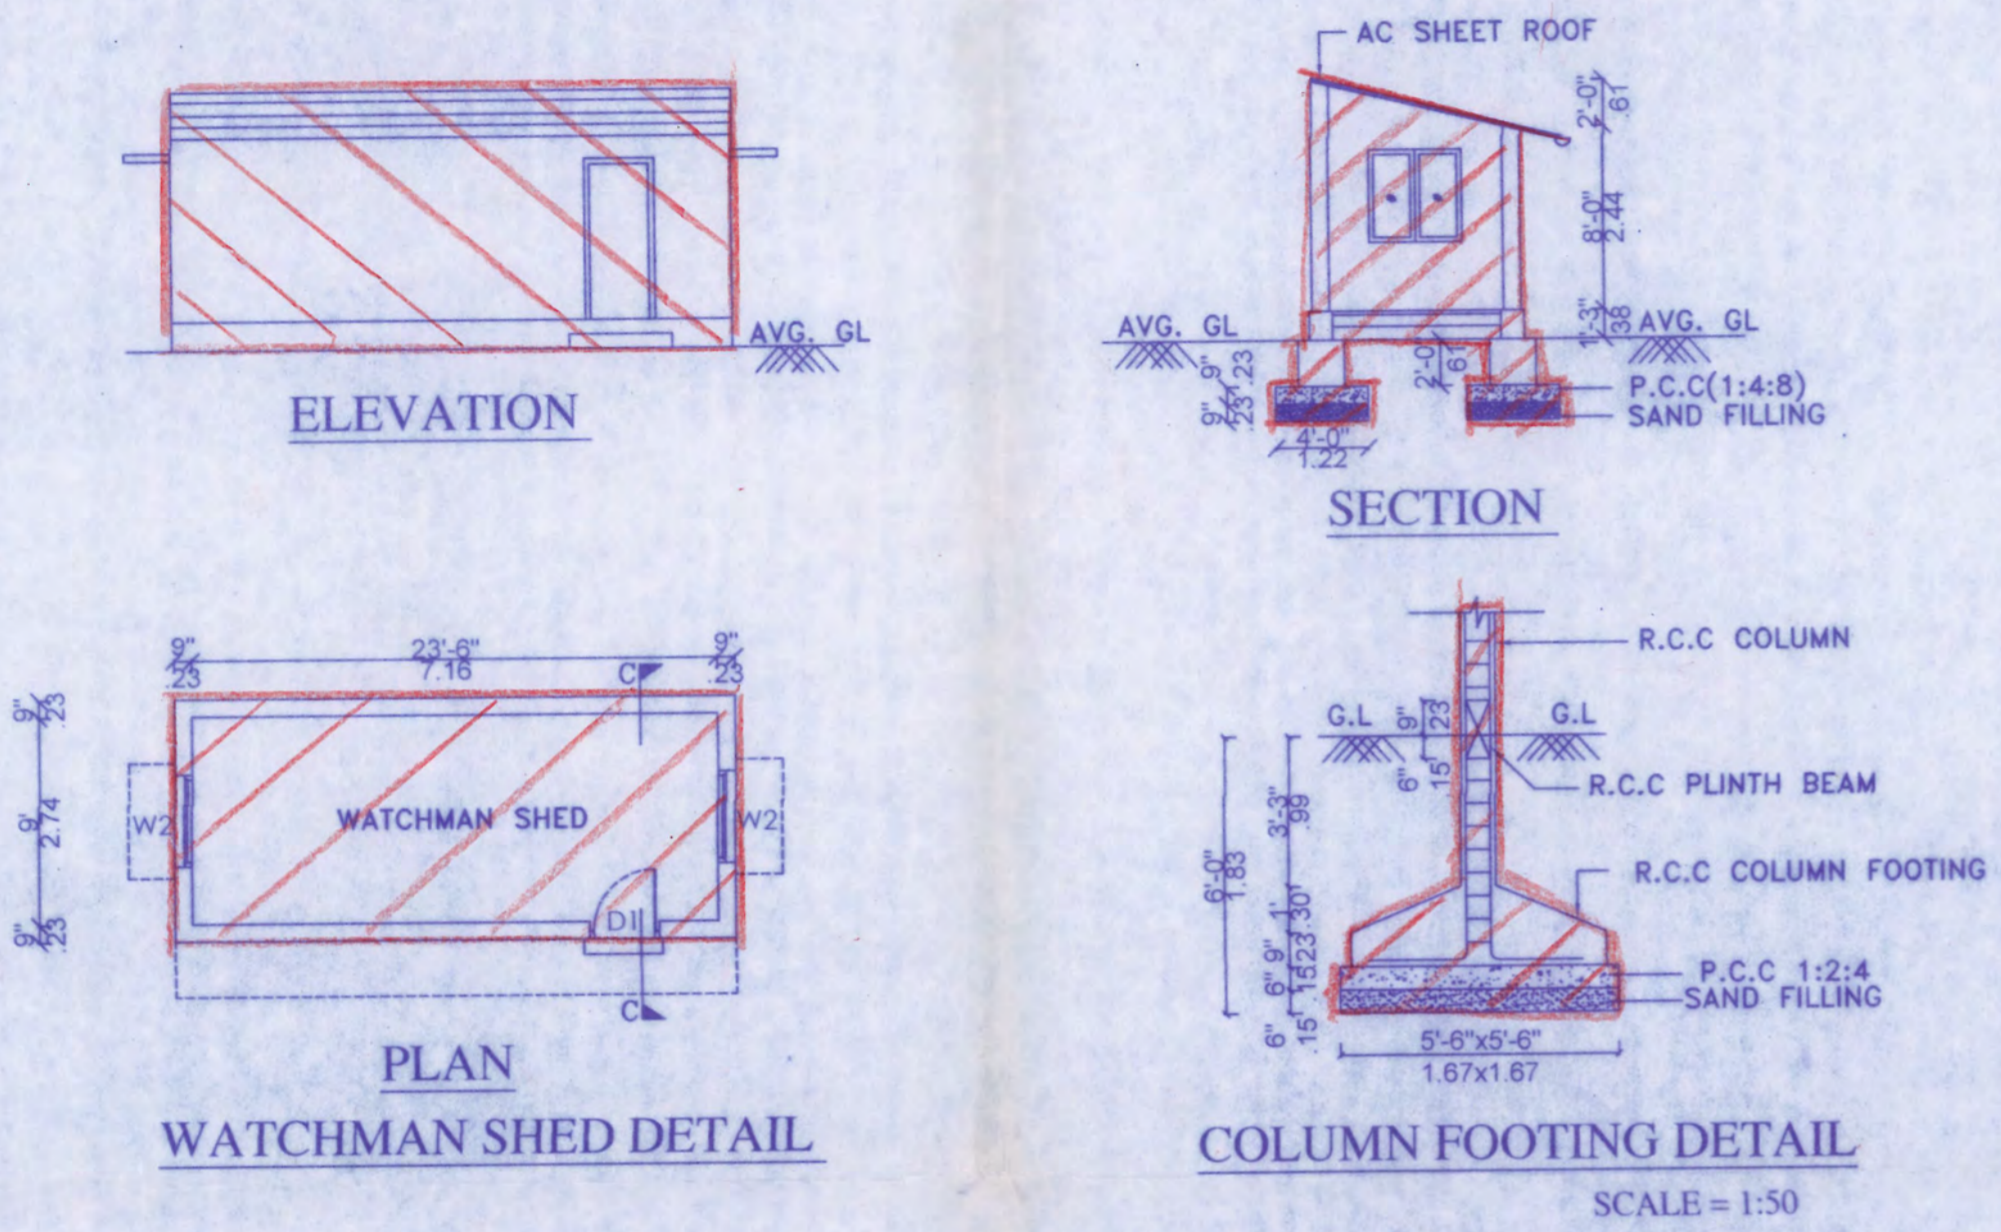

ELEVATION


SECTION

PLAN

WATCHMAN SHED DETAIL

COLUMN FOOTING DETAIL

SCALE = 1:50

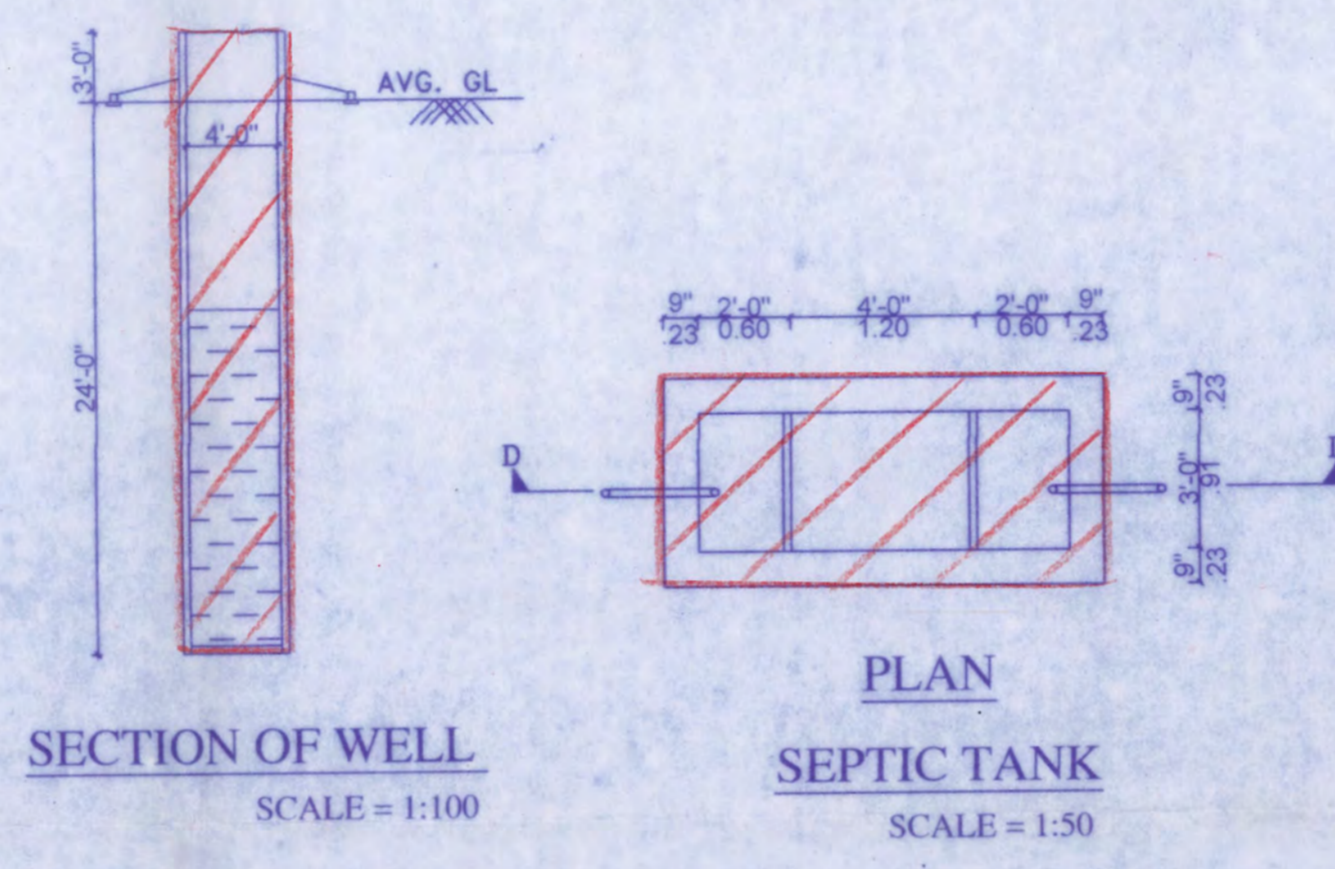


SECTION OF WELL

SCALE = 1:100

PLAN


SEPTIC TANK

SCALE = 1:50

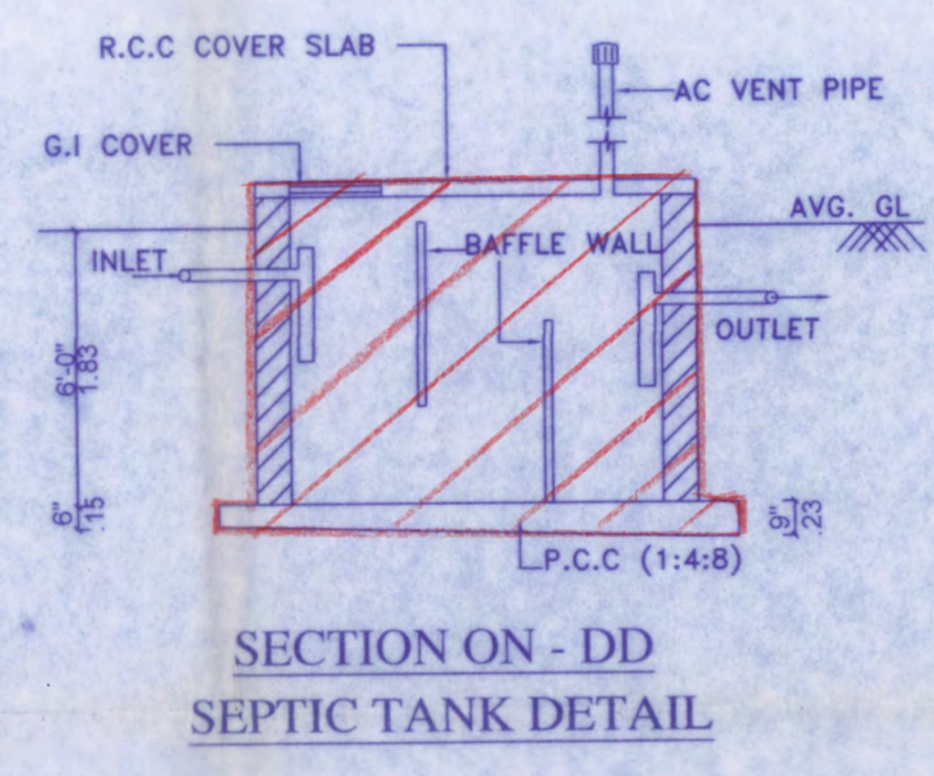


SECTION ON - DD


SEPTIC TANK DETAIL

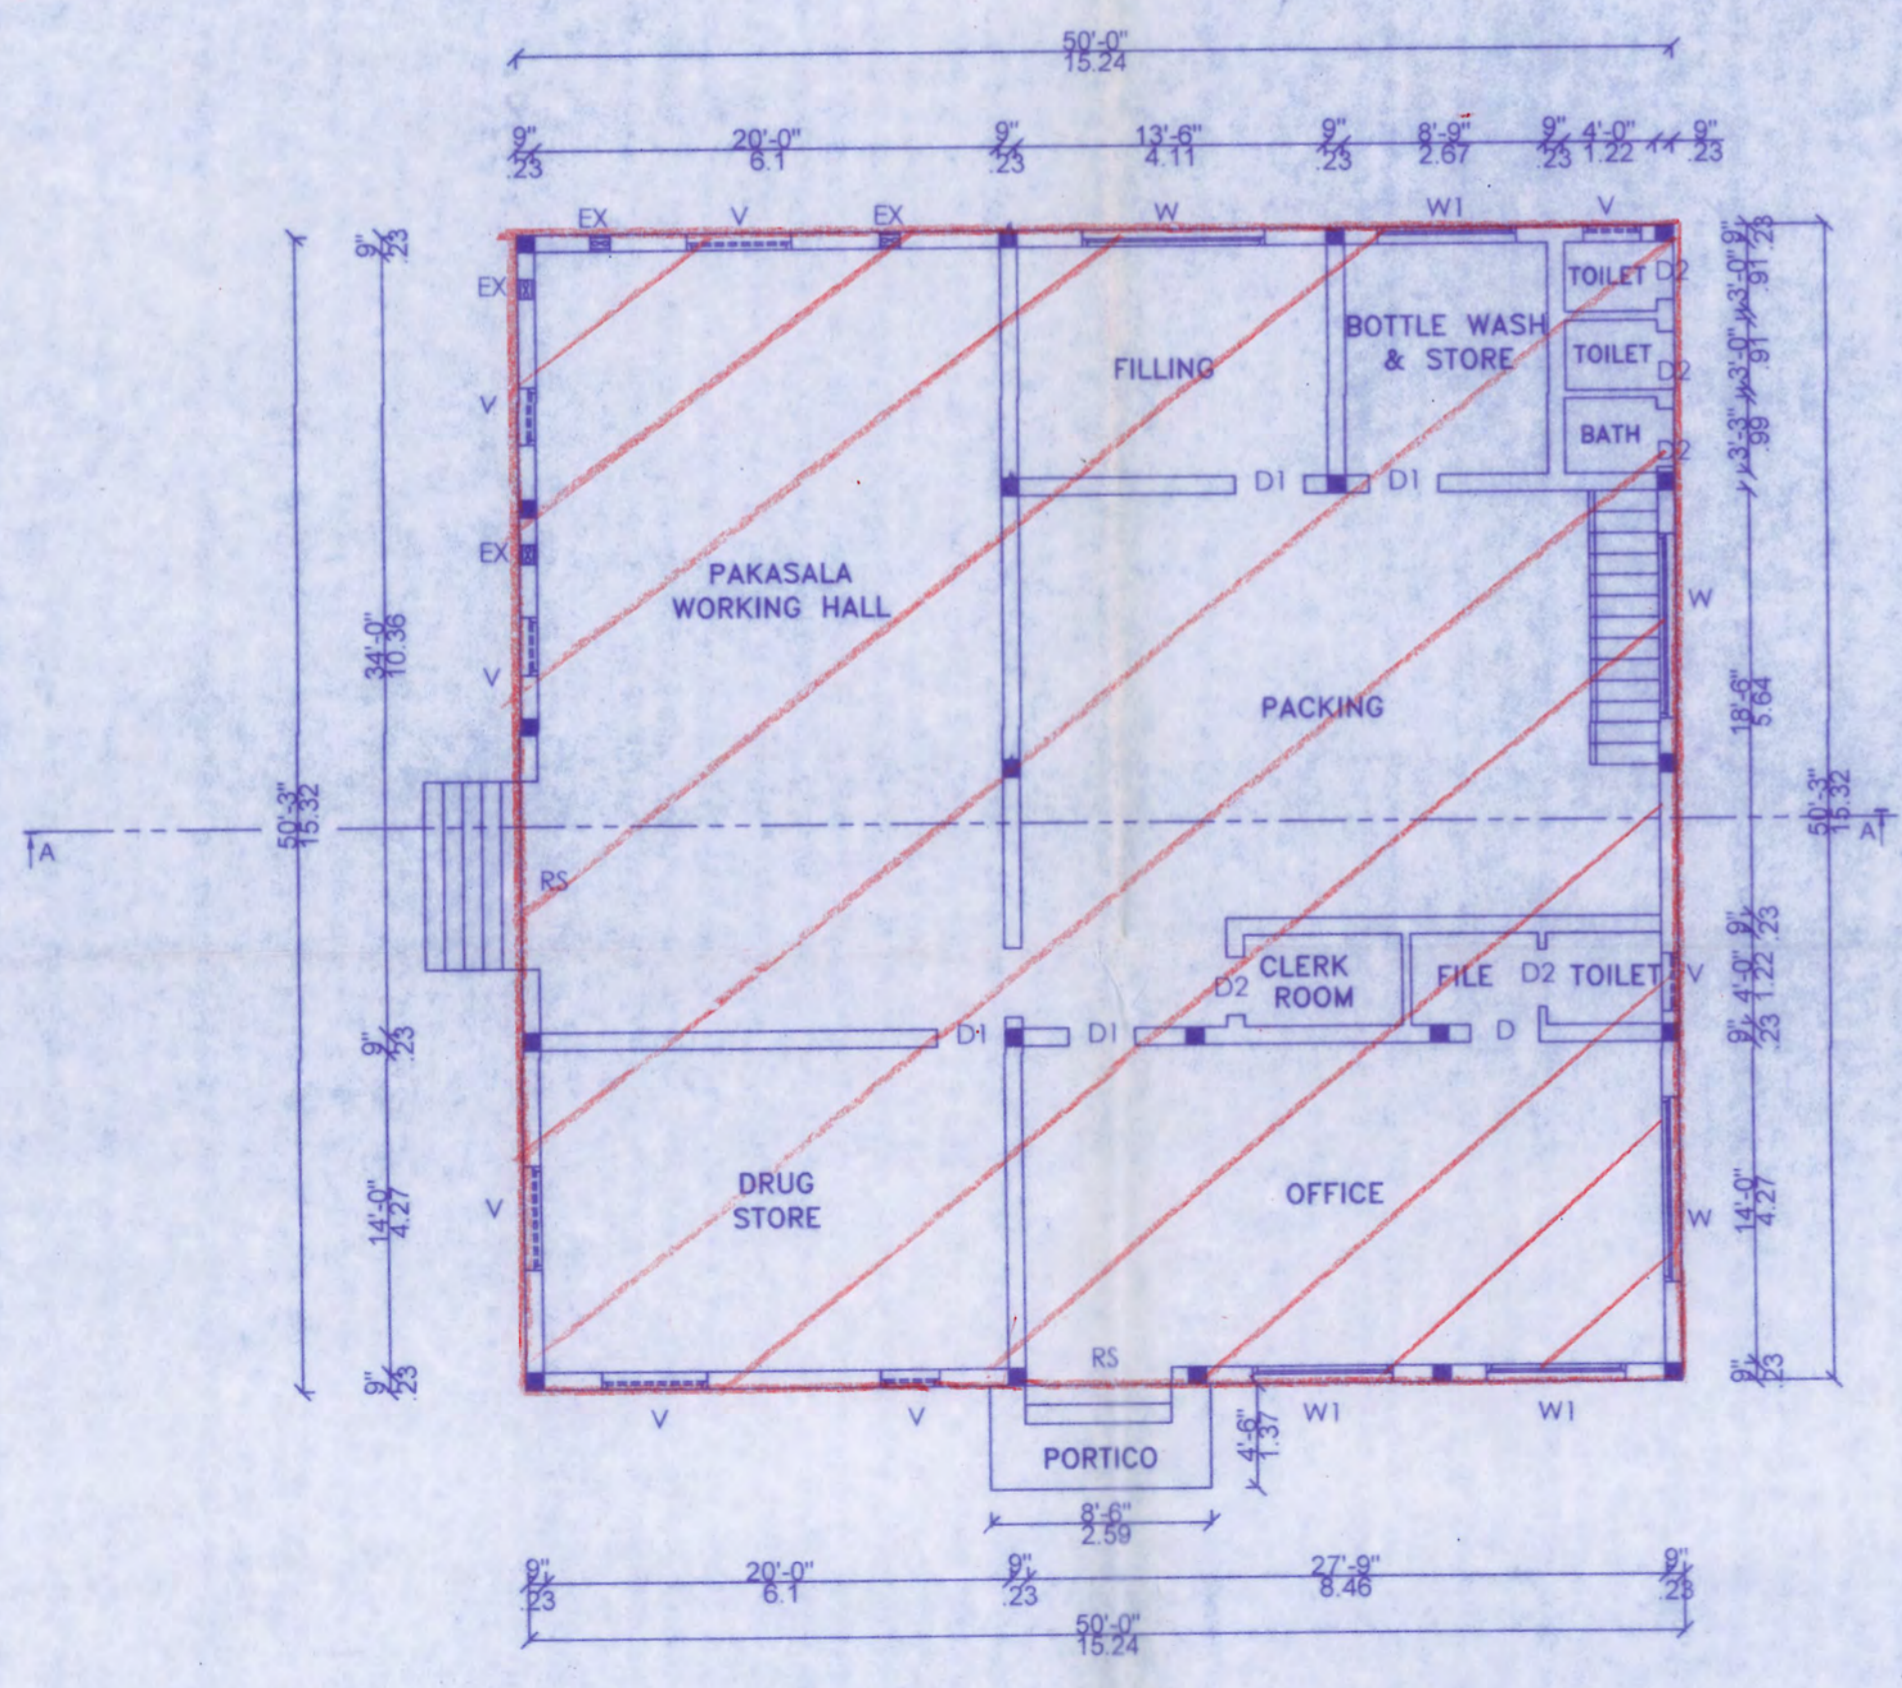

GROUND FLOOR PLAN

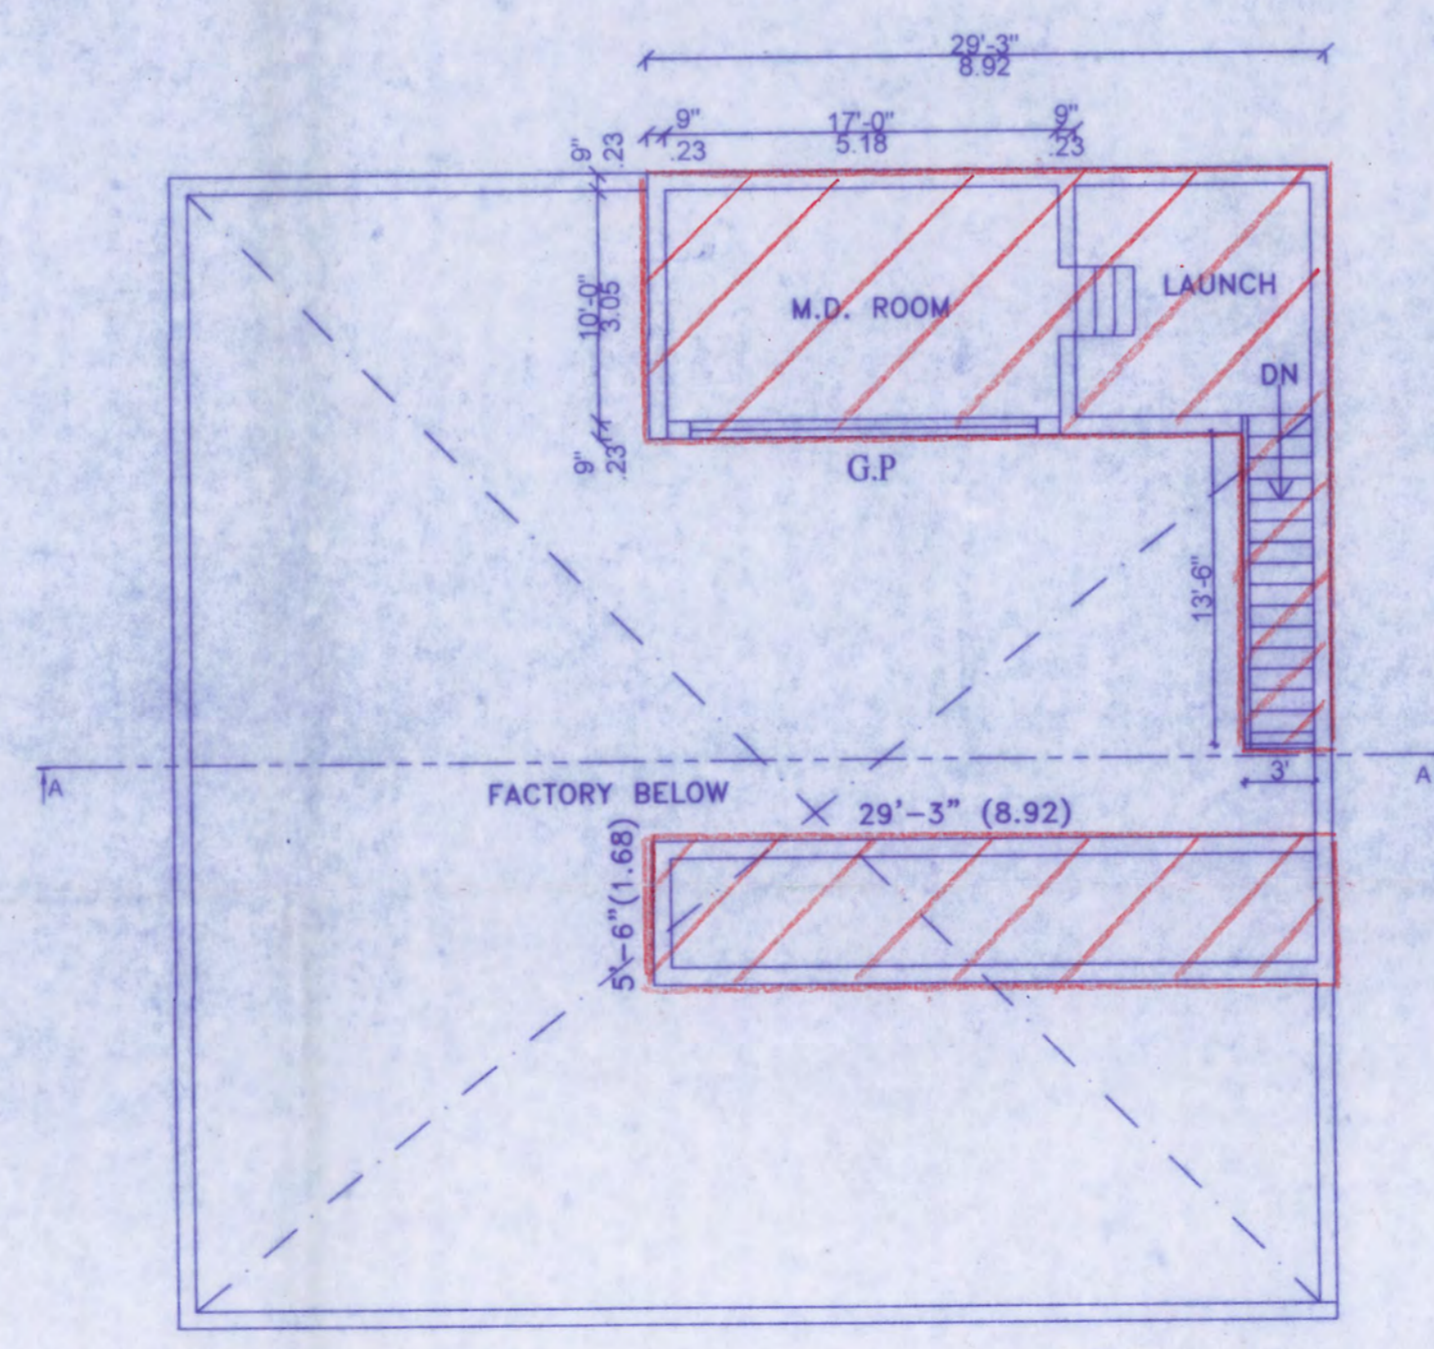

MEZZANINE FLOOR PLAN

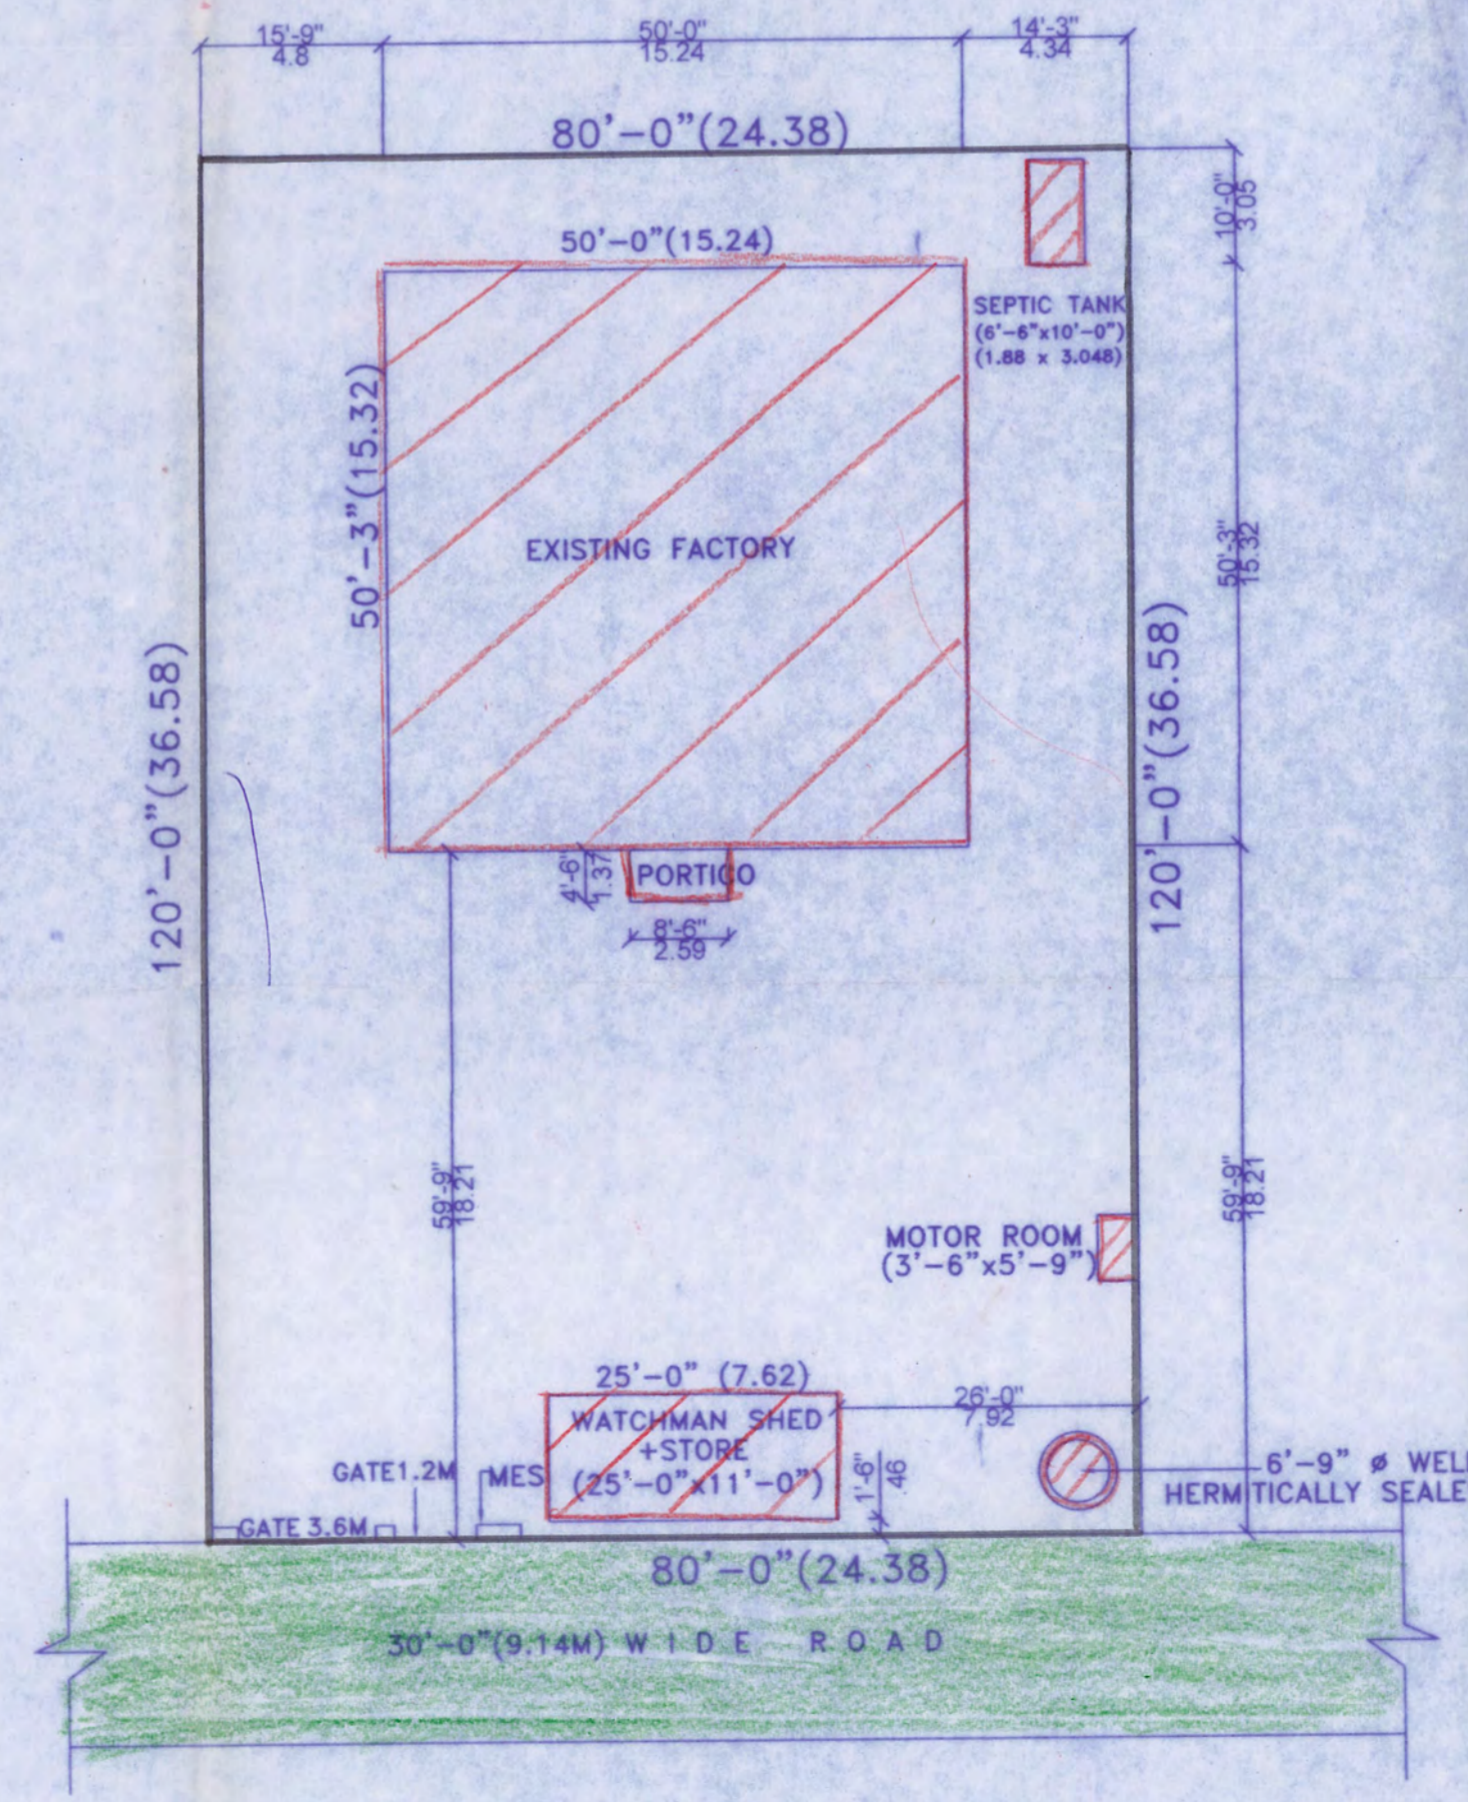

SITE PLAN (SCALE 1:200)