




ELEVATION (east)

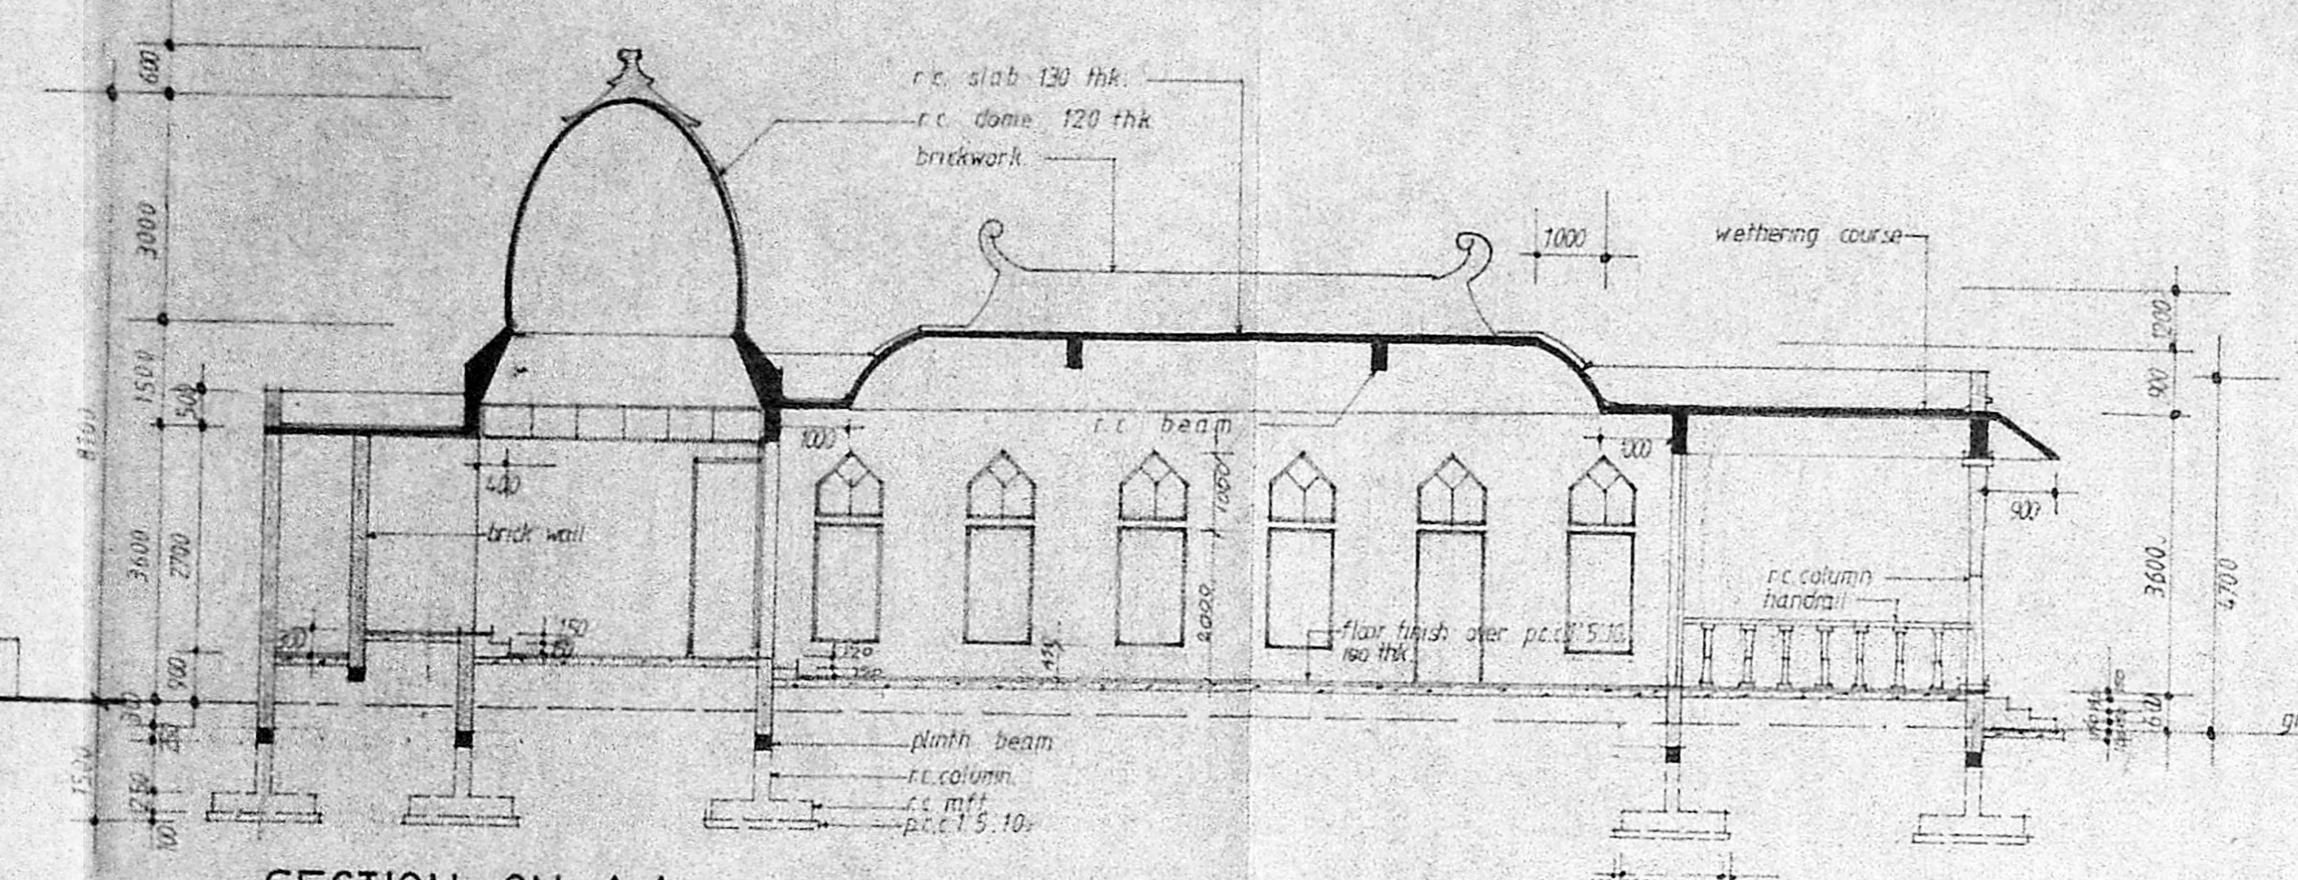


SECTION ON A.A.

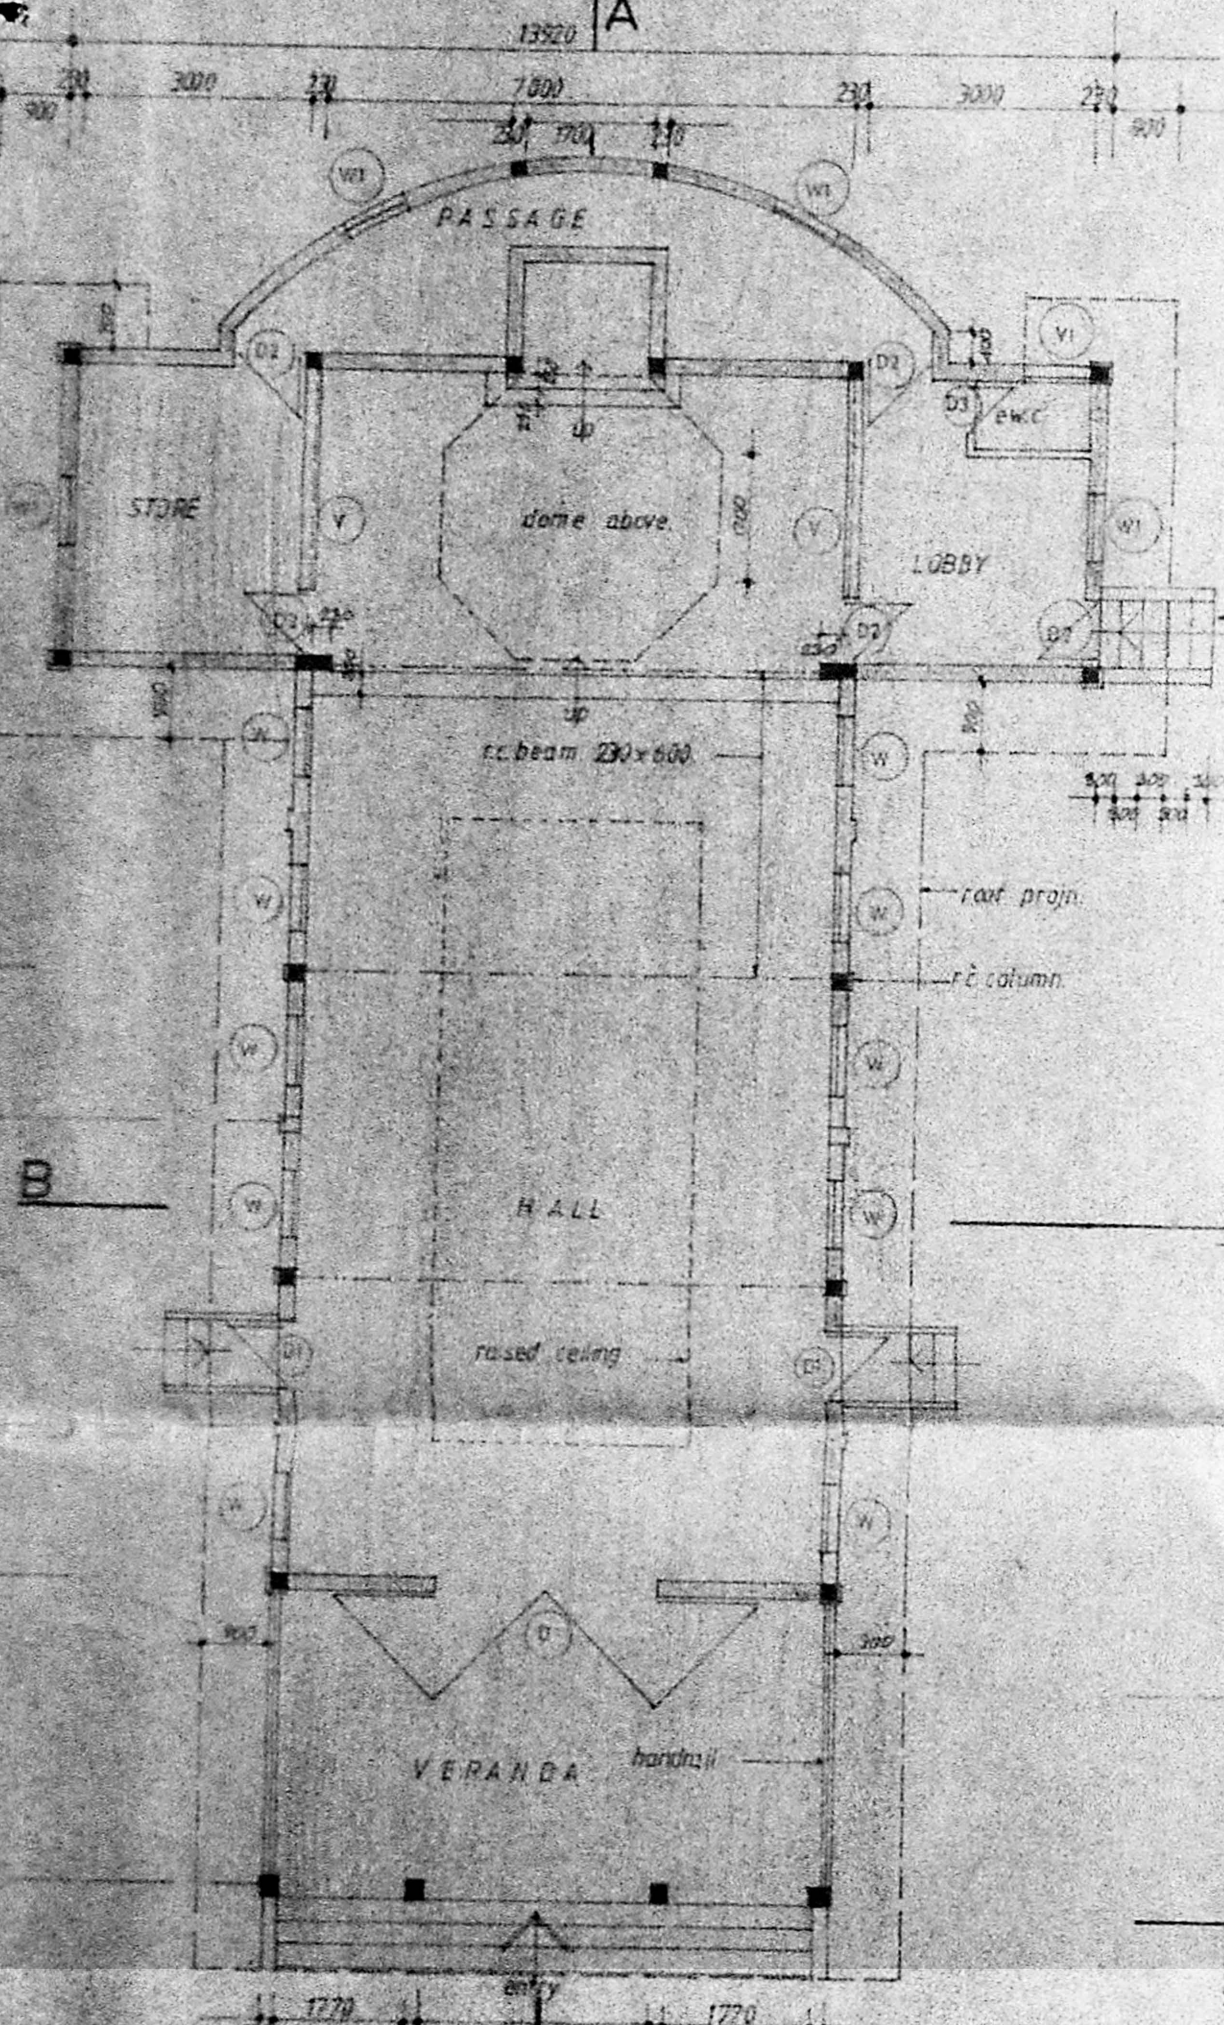


PLAN OF PRAYER HALL

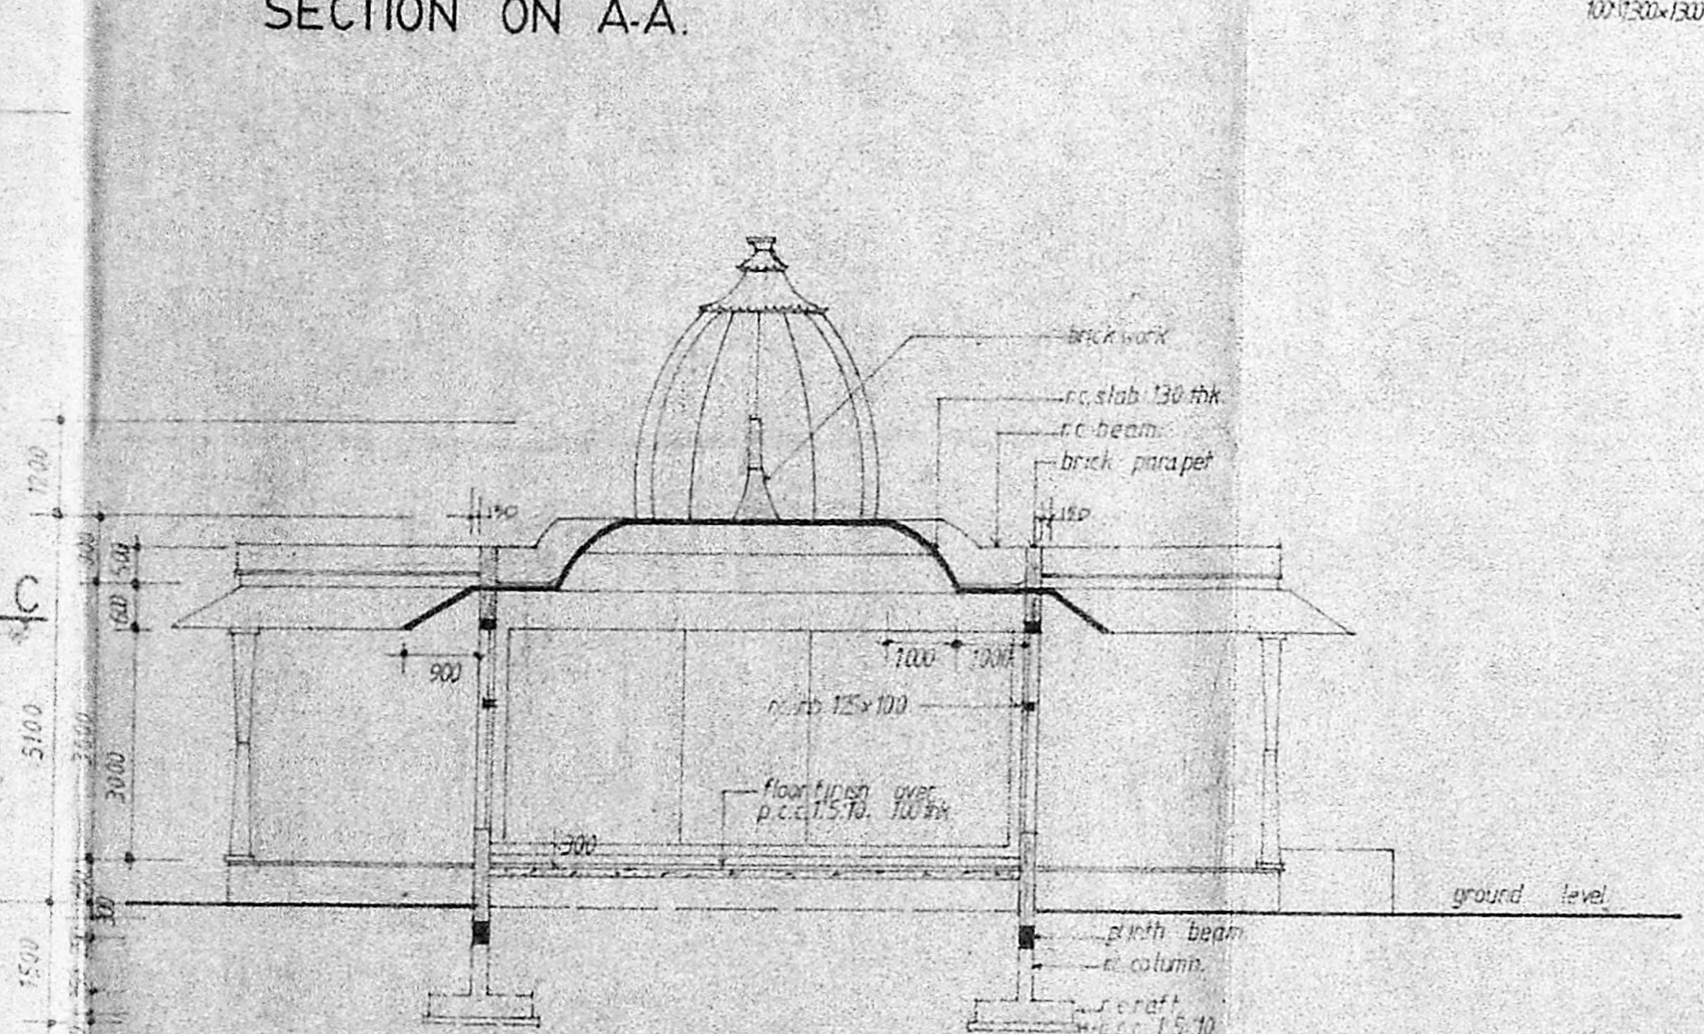


SECTION ON B.B.

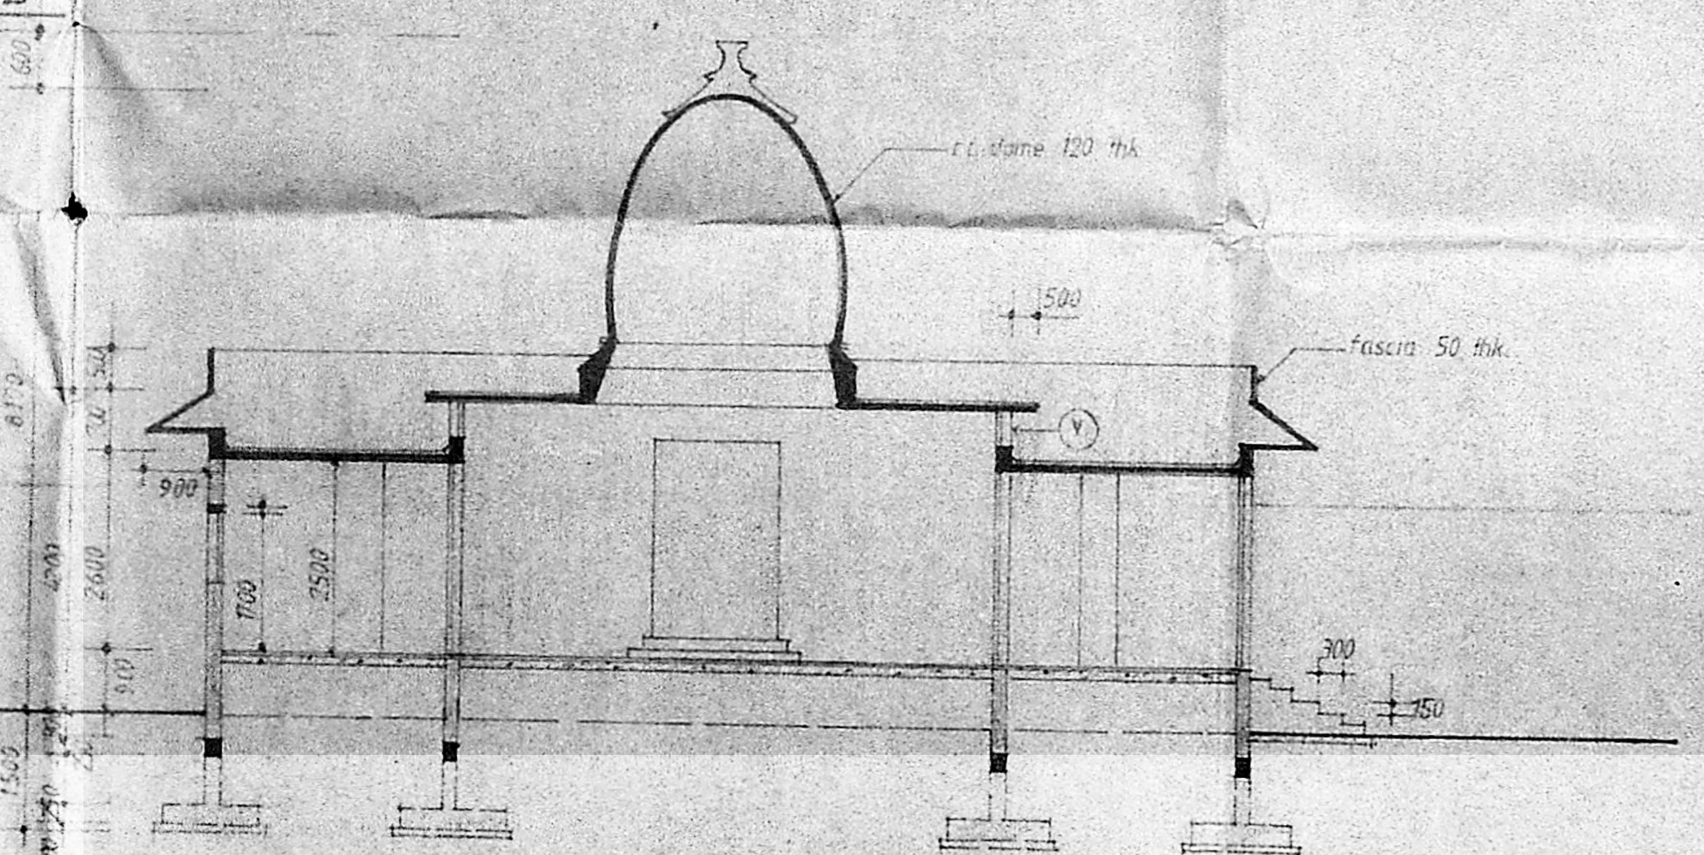

SECTION ON C.C.

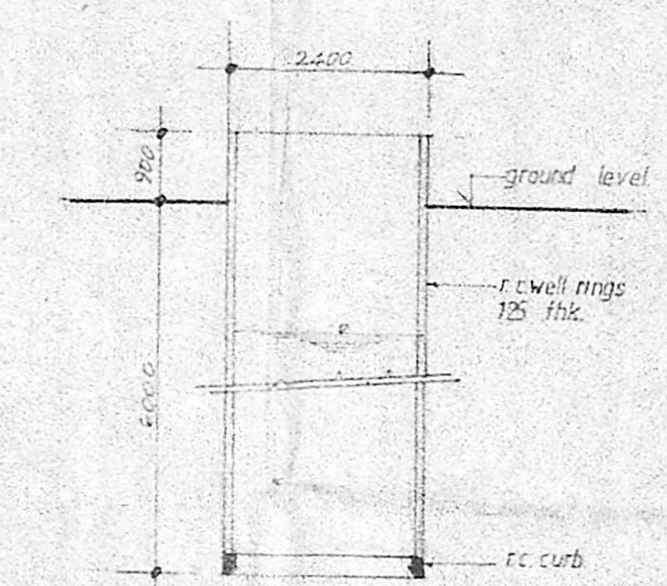


section of well.

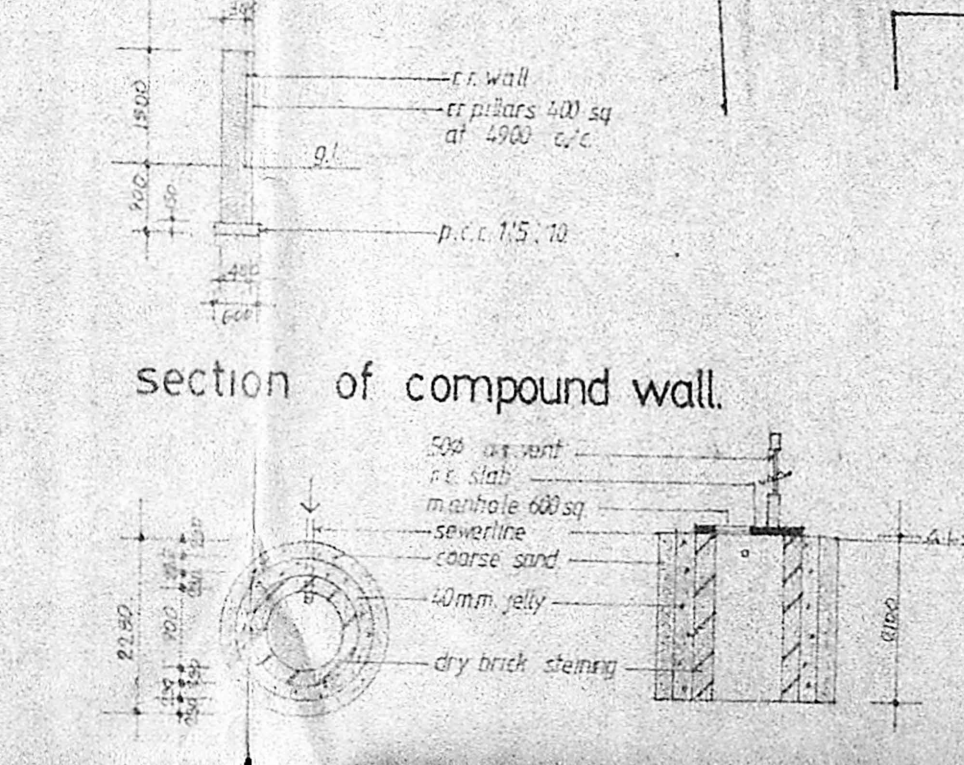


section of compound wall.



leech well.

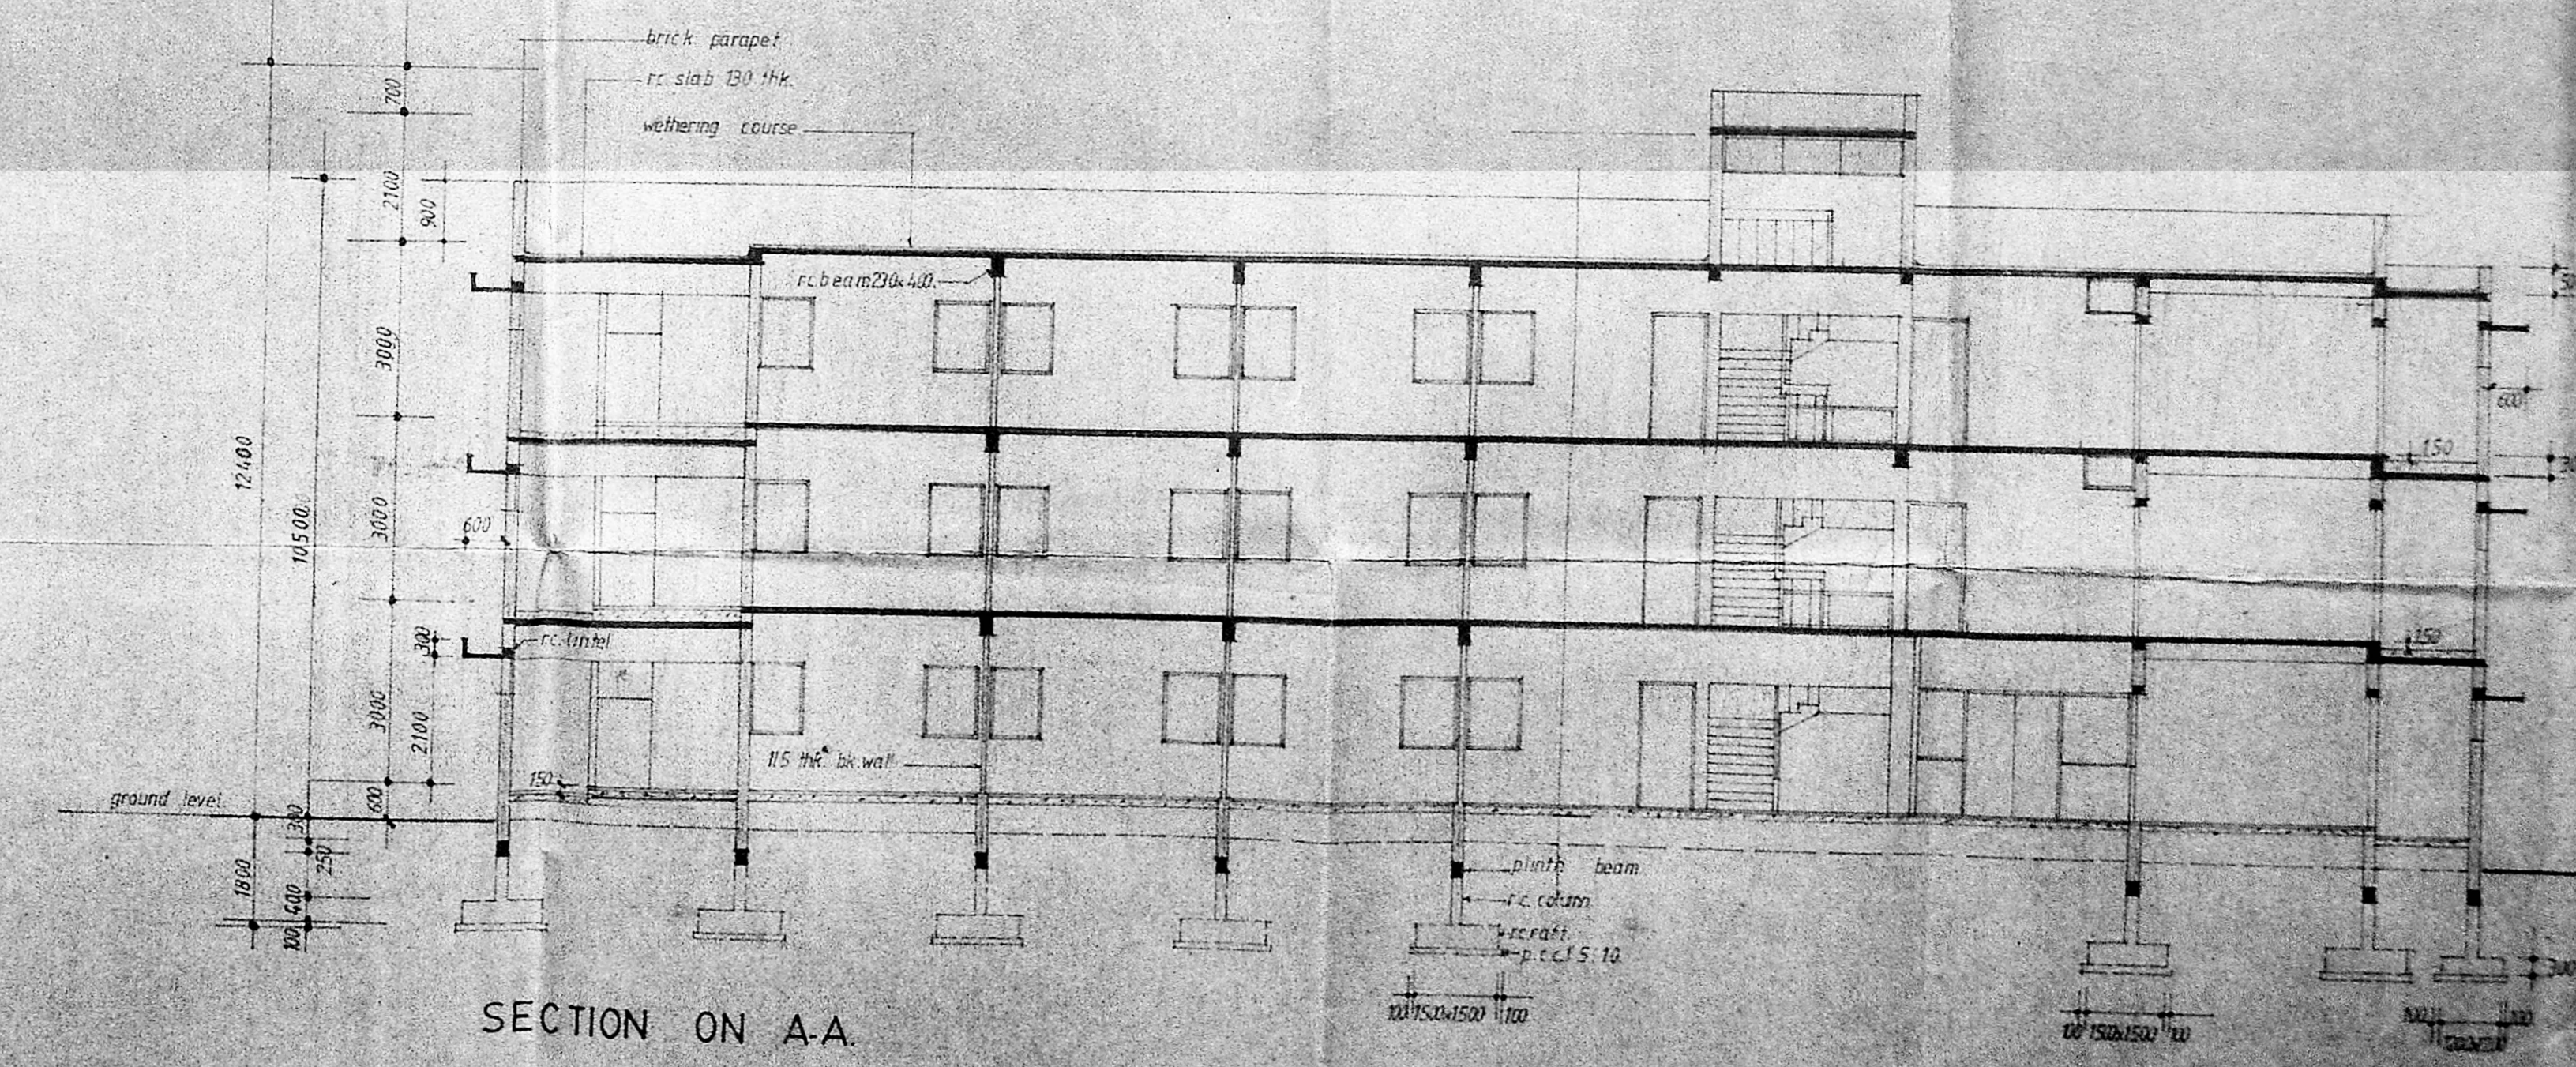

SECTION ON A.A.

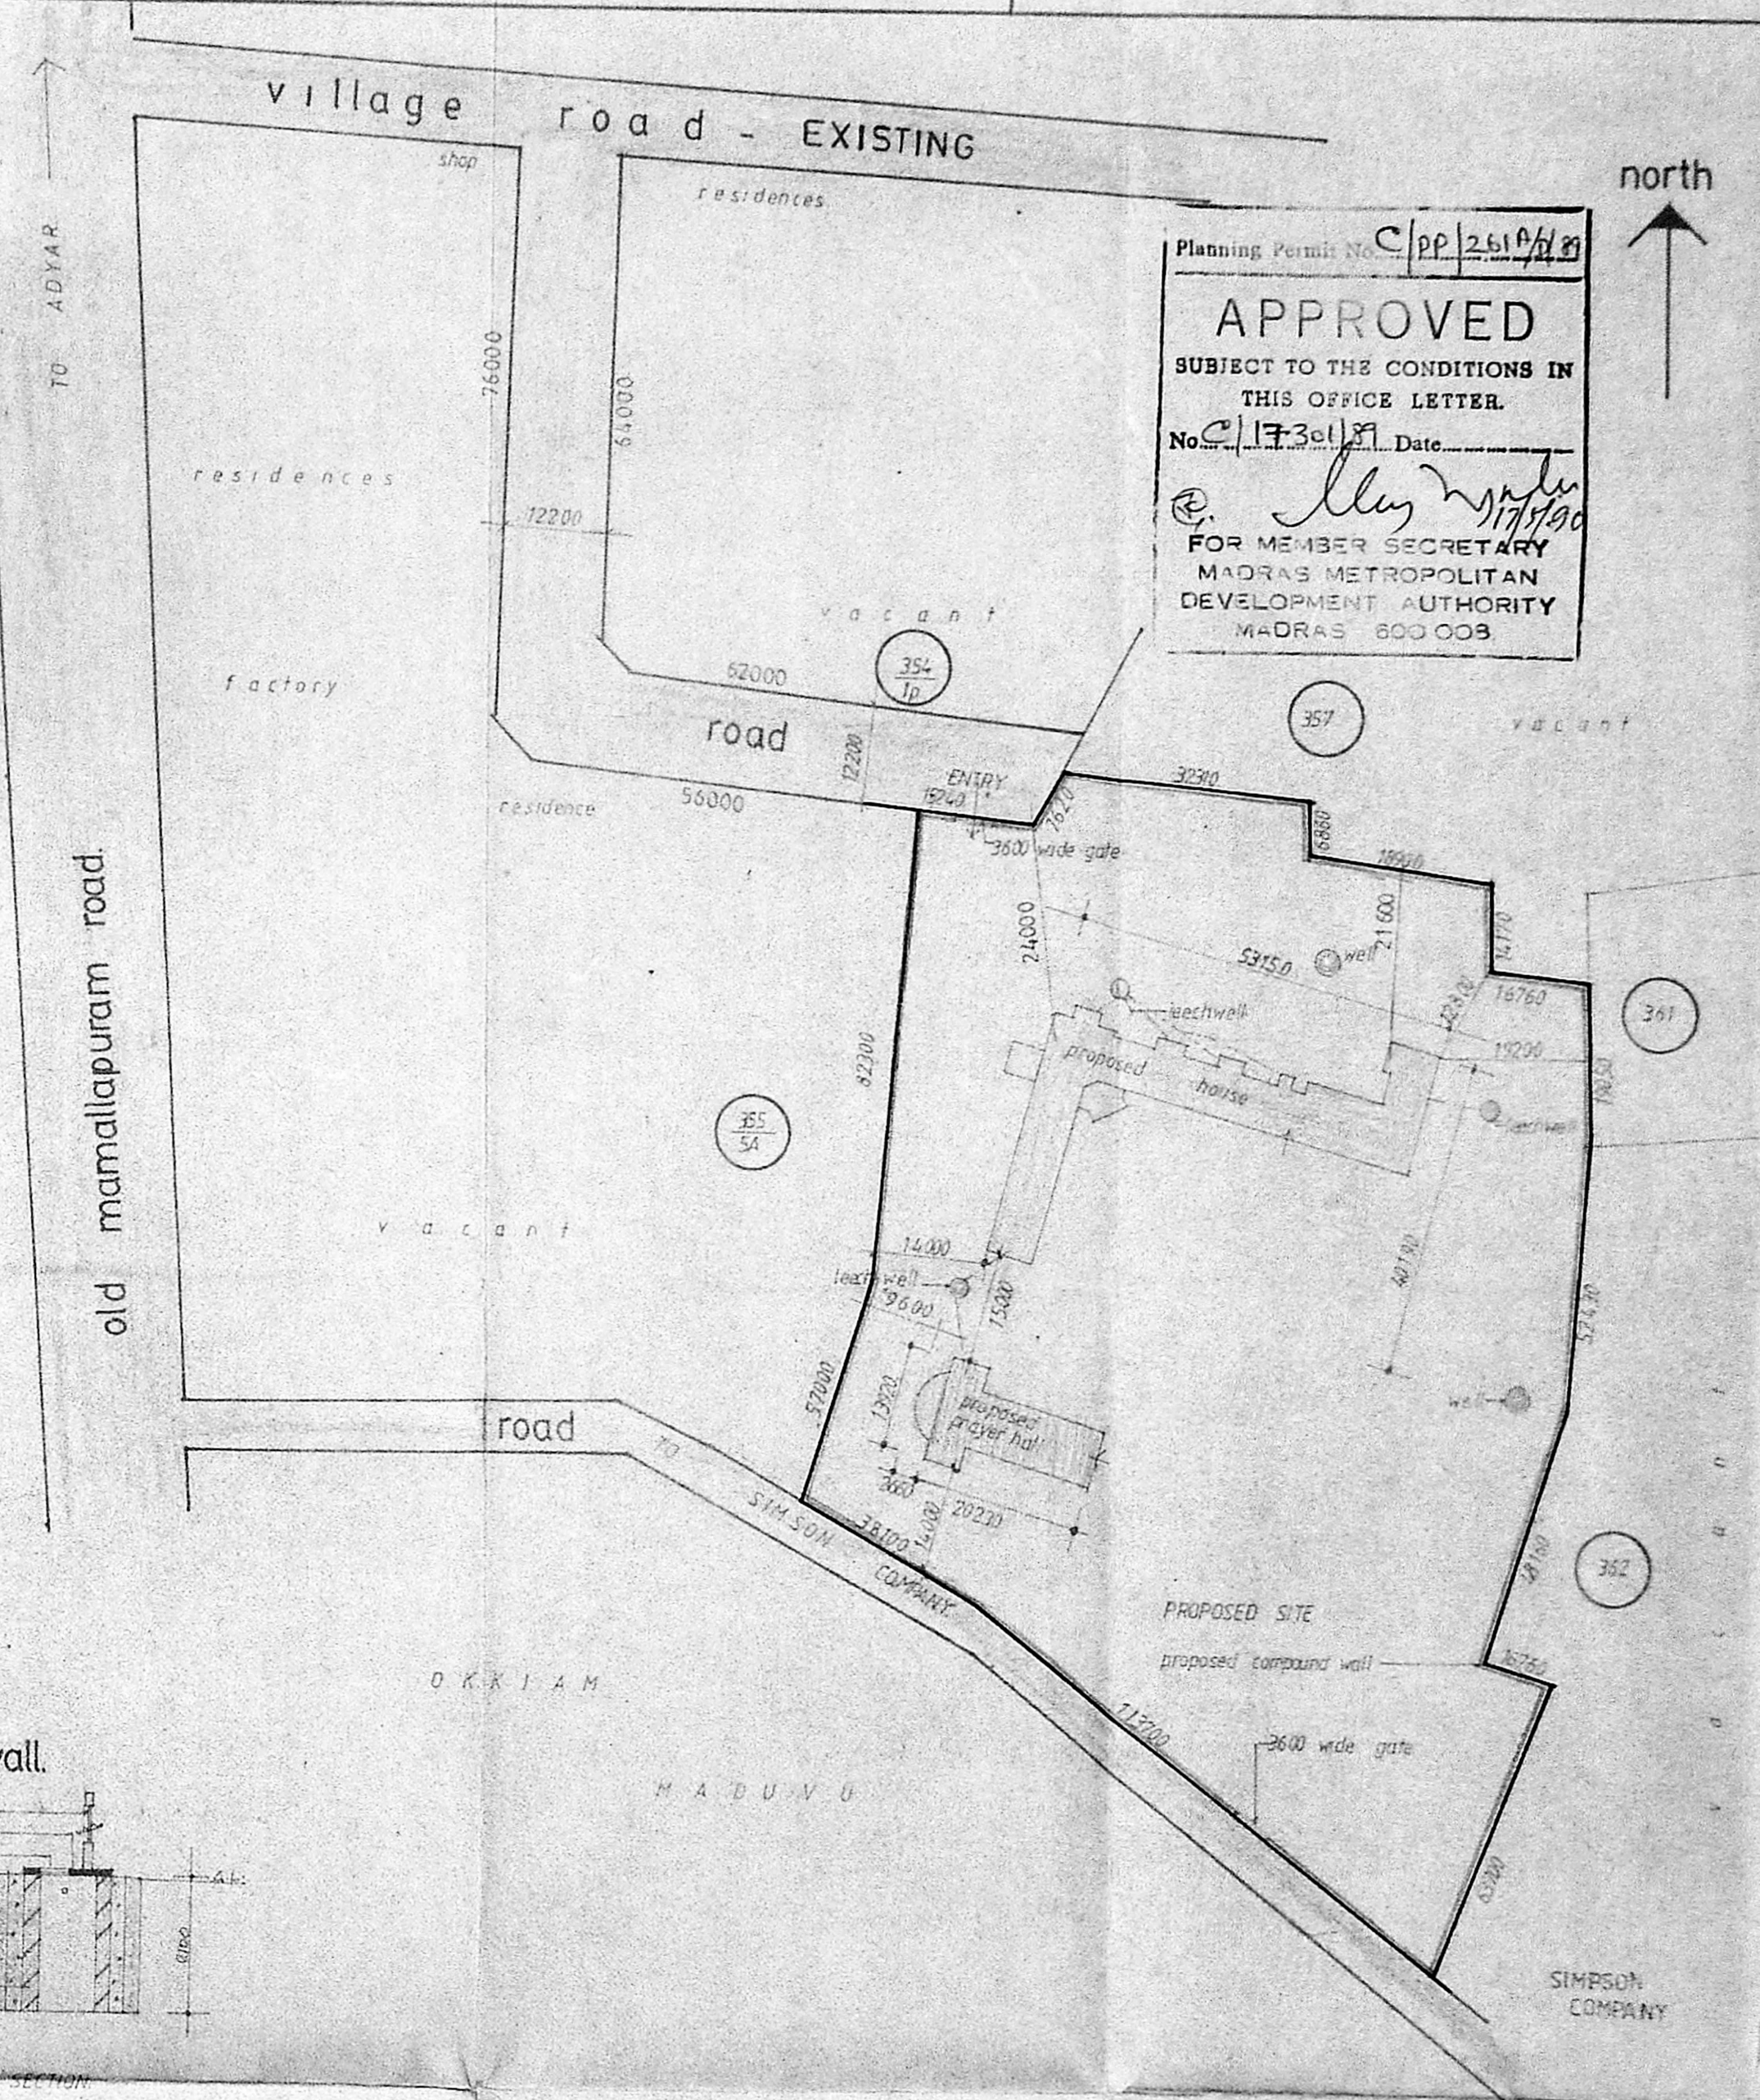

Planning Permit No. C/PP/2410/88
APPROVED
 SUBJECT TO THE CONDITIONS IN THIS OFFICE LETTER.
 No. 1736/88 Date 17/11/88
 FOR MEMBER SECRETARY
 MADRAS METROPOLITAN DEVELOPMENT AUTHORITY
 MADRAS 600 008

SITE PLAN
 SCALE 1:800

colour code
 area statement: 111.50 M²
 SITE AREA 101.98
 proposed prayer hall 196.23
 proposed house ground floor 635.60
 first 425.63
 second 425.69
 total 1682.91

LENGTH OF COMPOUND WALL 59.85 m

schedule of joinery: (FOR PRAYER HALL)

Type	Qty	Description	Size in mm
D	1	DOOR	3000 x 3000
D2	2	"	500 x 3000
D3	5	"	500 x 2500
W	10	GLAZED WINDOW	500 x 2500
W2	4	"	500 x 1200
V	2	VENTILATOR	3175 x 650
V1	1	"	500 x 500

note:
 ■ all dimensions are in millimeters
 ■ this drawing to accompany dip. nos. 2, 3, 1029.

specifications:
 ● R.C.C. COLUMNS, BEAMS, SLABS, LINTELS M15 mix
 ● ARCH. CORNICES, BRICKWORK III CM.T.S.
 ● BRICKWORK III CM.T.S.
 ● PLASTERING III CM.T.S.
 ● FLOORING M.S.D.C.
 ● JOINERIES. EASTERN WOOD

licensed surveyor
 RA 167.
 J. A. RICHARDSON
 Regd. architect (No. 685/944)
 U-58
 Chennai-600 048


JOTHI MATHA AALAYAM.
 IN RS. NOS. 355/54, 354/1 part, 356, 357 (part), 358/1 (A, B, C)
 OKKIAM THIRAPPAKAM VILLAGE
 SALEMPEY PALLEN - CHENNAI DISTRICT

proposed house and prayer hall.


plans, elevation and sections of prayer hall
 site plan, well, compound wall, garden
 section of house

applicant
Richardson

SCALE 1:800 DATE 20.11.88

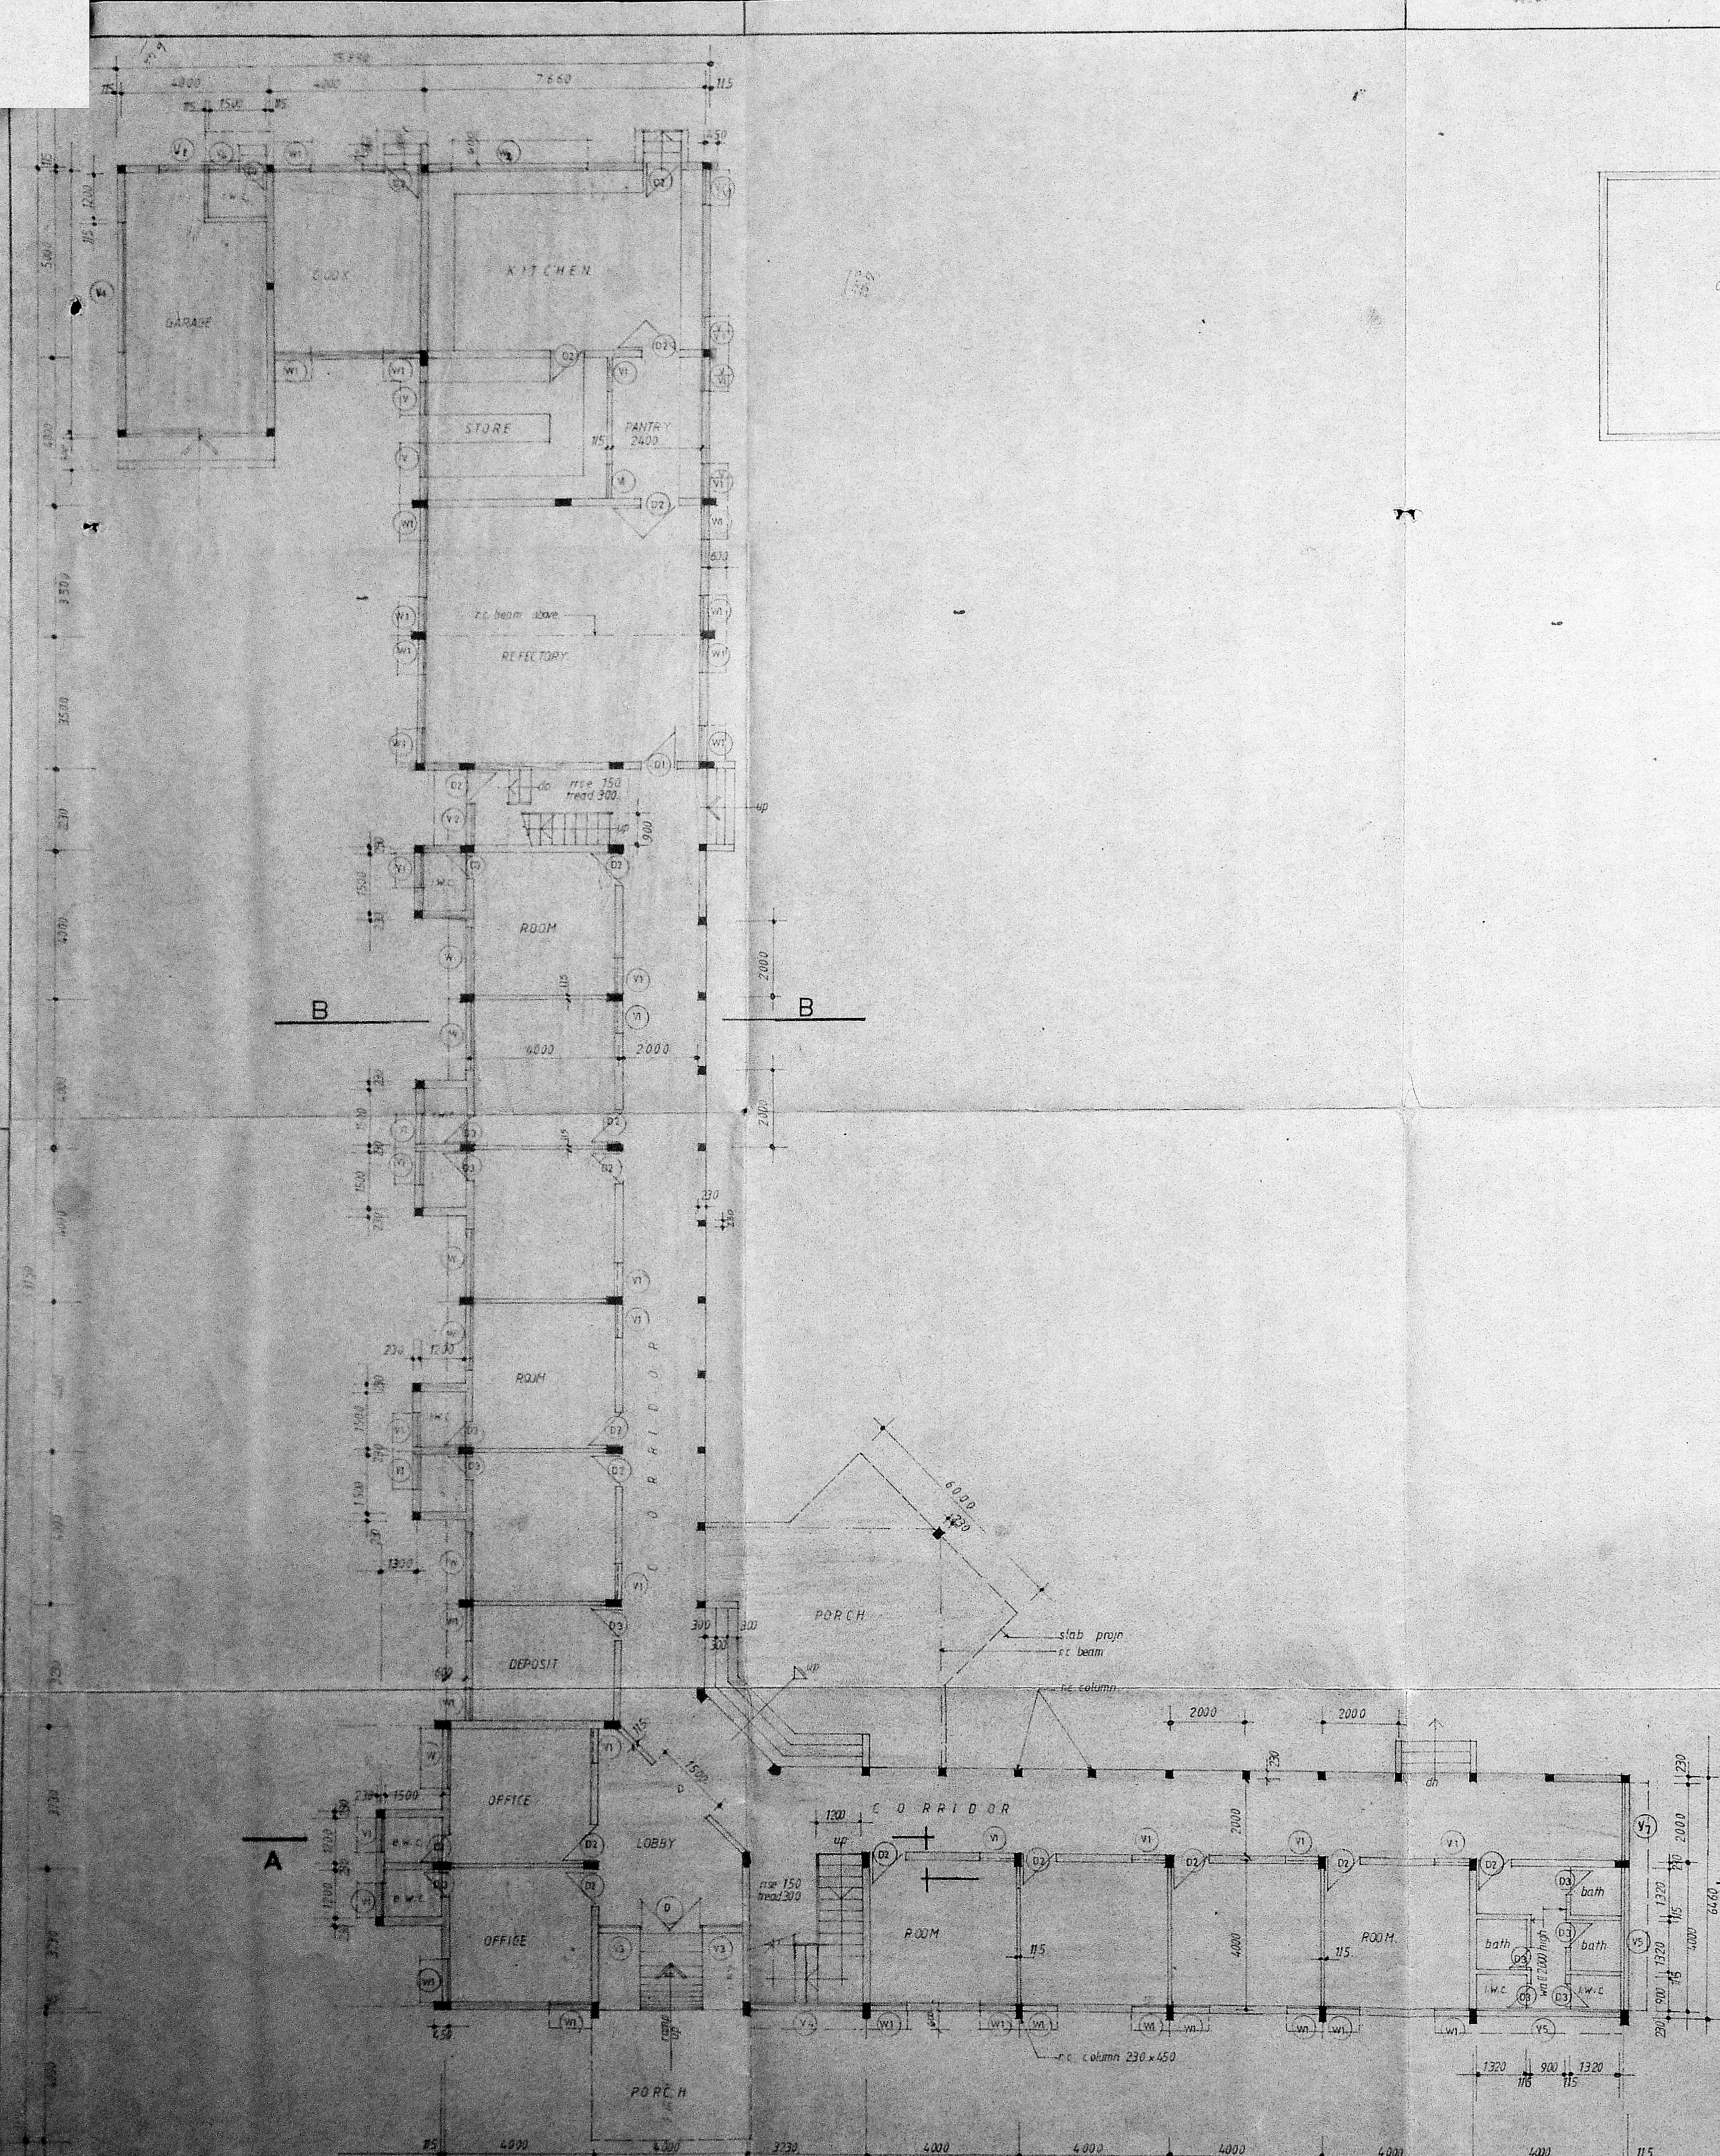

GROUND FLOOR PLAN.

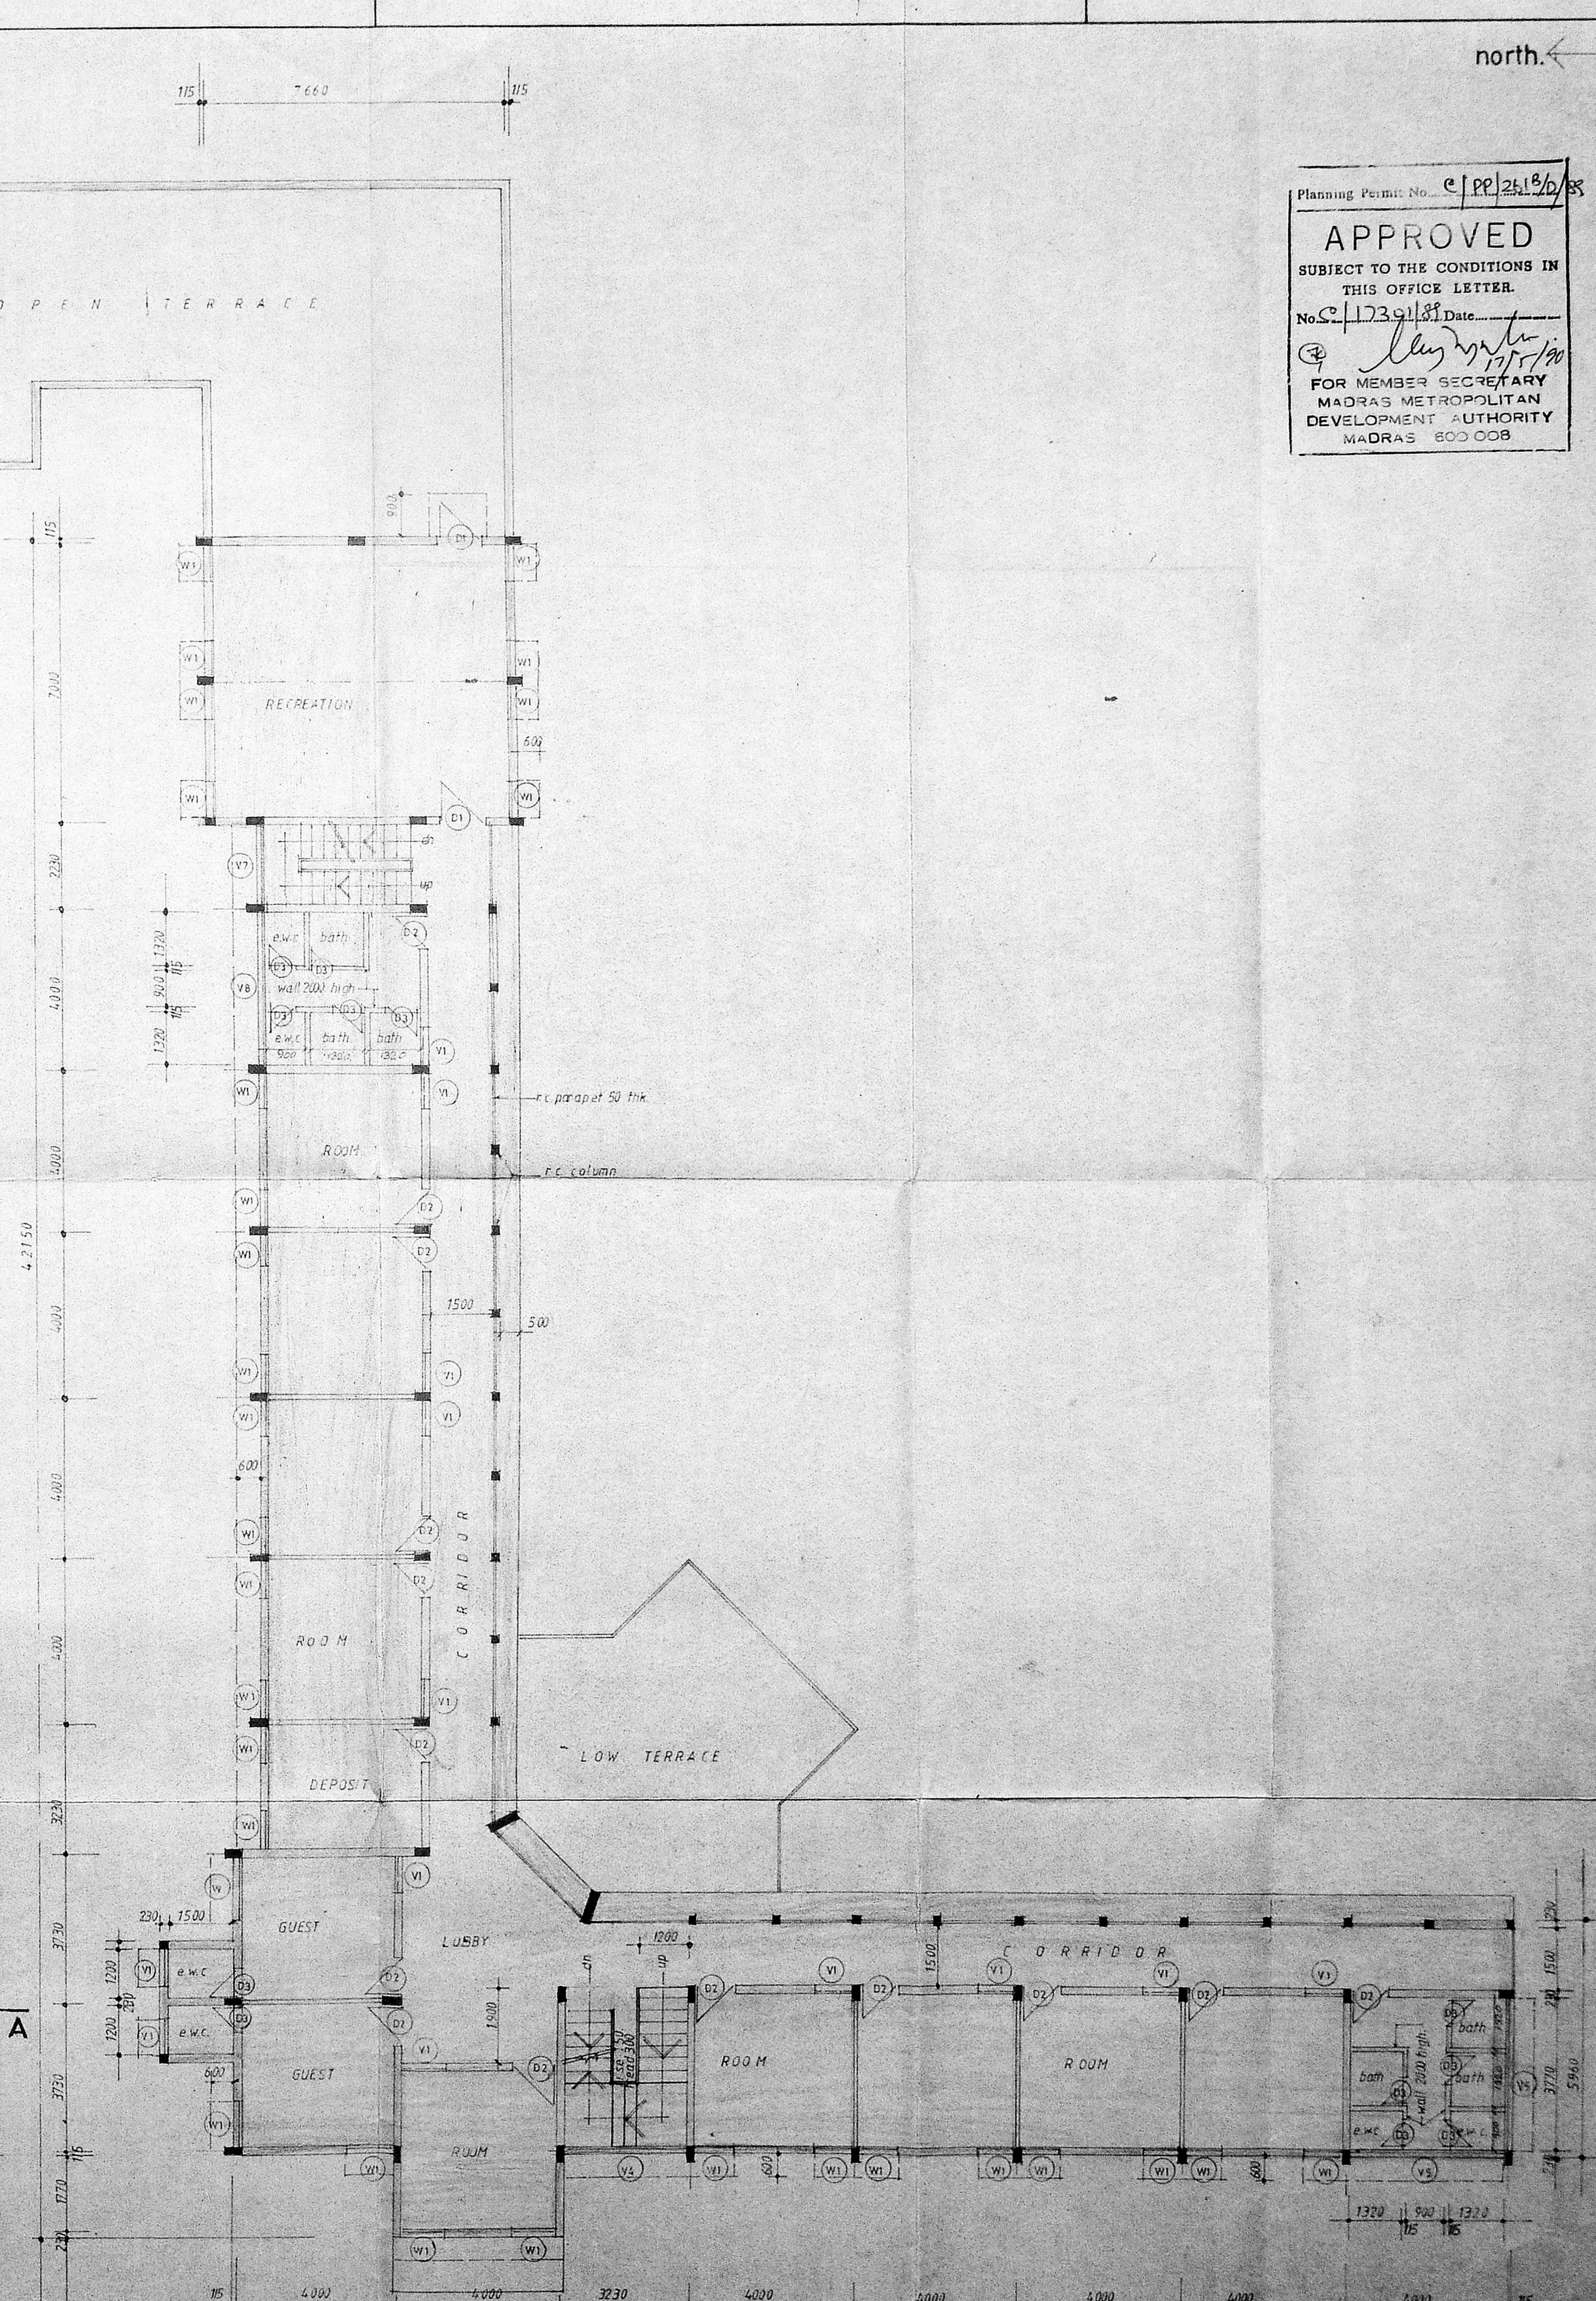

FIRST FLOOR PLAN.

Planning Permit No. CP/2419/6/85
APPROVED
 SUBJECT TO THE CONDITIONS IN THIS OFFICE LETTER.
 No. 1739/81 Date 27/5/80
 FOR MEMBER SECRETARY
 MADRAS METROPOLITAN
 DEVELOPMENT AUTHORITY
 MADRAS 600 008

schedule of joinery: (FOR HOUSE)

type	nos	Description	size in mm
D	2	DOOR	1500 x 2100
D1	4	"	1300 x 2100
D2	45	"	500 x 2100
D3	36	"	700 x 2100
W	8	GLAZED WINDOW	1800 x 1200
W1	83	"	800 x 1200
W2	1	ALU. LOUVRE	3600 x 500
V	6	"	500 x 500
V1	1	"	1100 x 800
V2	2	"	1125 x 800
V3	2	FIXED LOUVE	500 x 500
V4	2	"	500 x 500
V5	5	"	3000 x 500
V6	1	"	500 x 700
V7	4	"	2000 x 600
V8	2	"	3700 x 500

note:
 ■ all dimensions are in millimeters
 ■ this drg. to accompany drg nos 1.3-1029

licensed surveyor
 No: RA. 167. *J.A. Richardson*
 25/11/88.
 J.A. RICHARDSON, ge. arch. & surv. de.
 regd. architect No: CA 85/9441
 U. 68
 annamangal madras 600044

JOTHI MATHA AALAYAM
 IN R.S. NOS. 355/54, 354/Part, 356/357 (Sport-Sports 302/14, 24, 34)
 DKKIAM - THORAPPAKAM VILLAGE,
 SAIDAPET TALUK, CHENGELPET DISTRICT.

proposed house and prayer hall.

HOUSE - ground and first floor plans.


applicant
A. Chandrasekhar

SCALE 1" = 100' DATE 20-8-80
 DRAWN BY ENG. NO. 2-1029



Planning Permit No. C/PP/2419/D/87
APPROVED
 SUBJECT TO THE CONDITIONS IN THIS OFFICE LETTER.
 No. C/173cl/8 Date *17/1/90*
 MEMBER SECRETARY
 MADRAS METROPOLITAN DEVELOPMENT AUTHORITY
 MADRAS - 600 009

note:
 ■ all dimensions are in millimeters
 ■ for day to accompany by nos 1-2-1977
 ■ for schedule of prices rates Wp no 2-1975


-25-

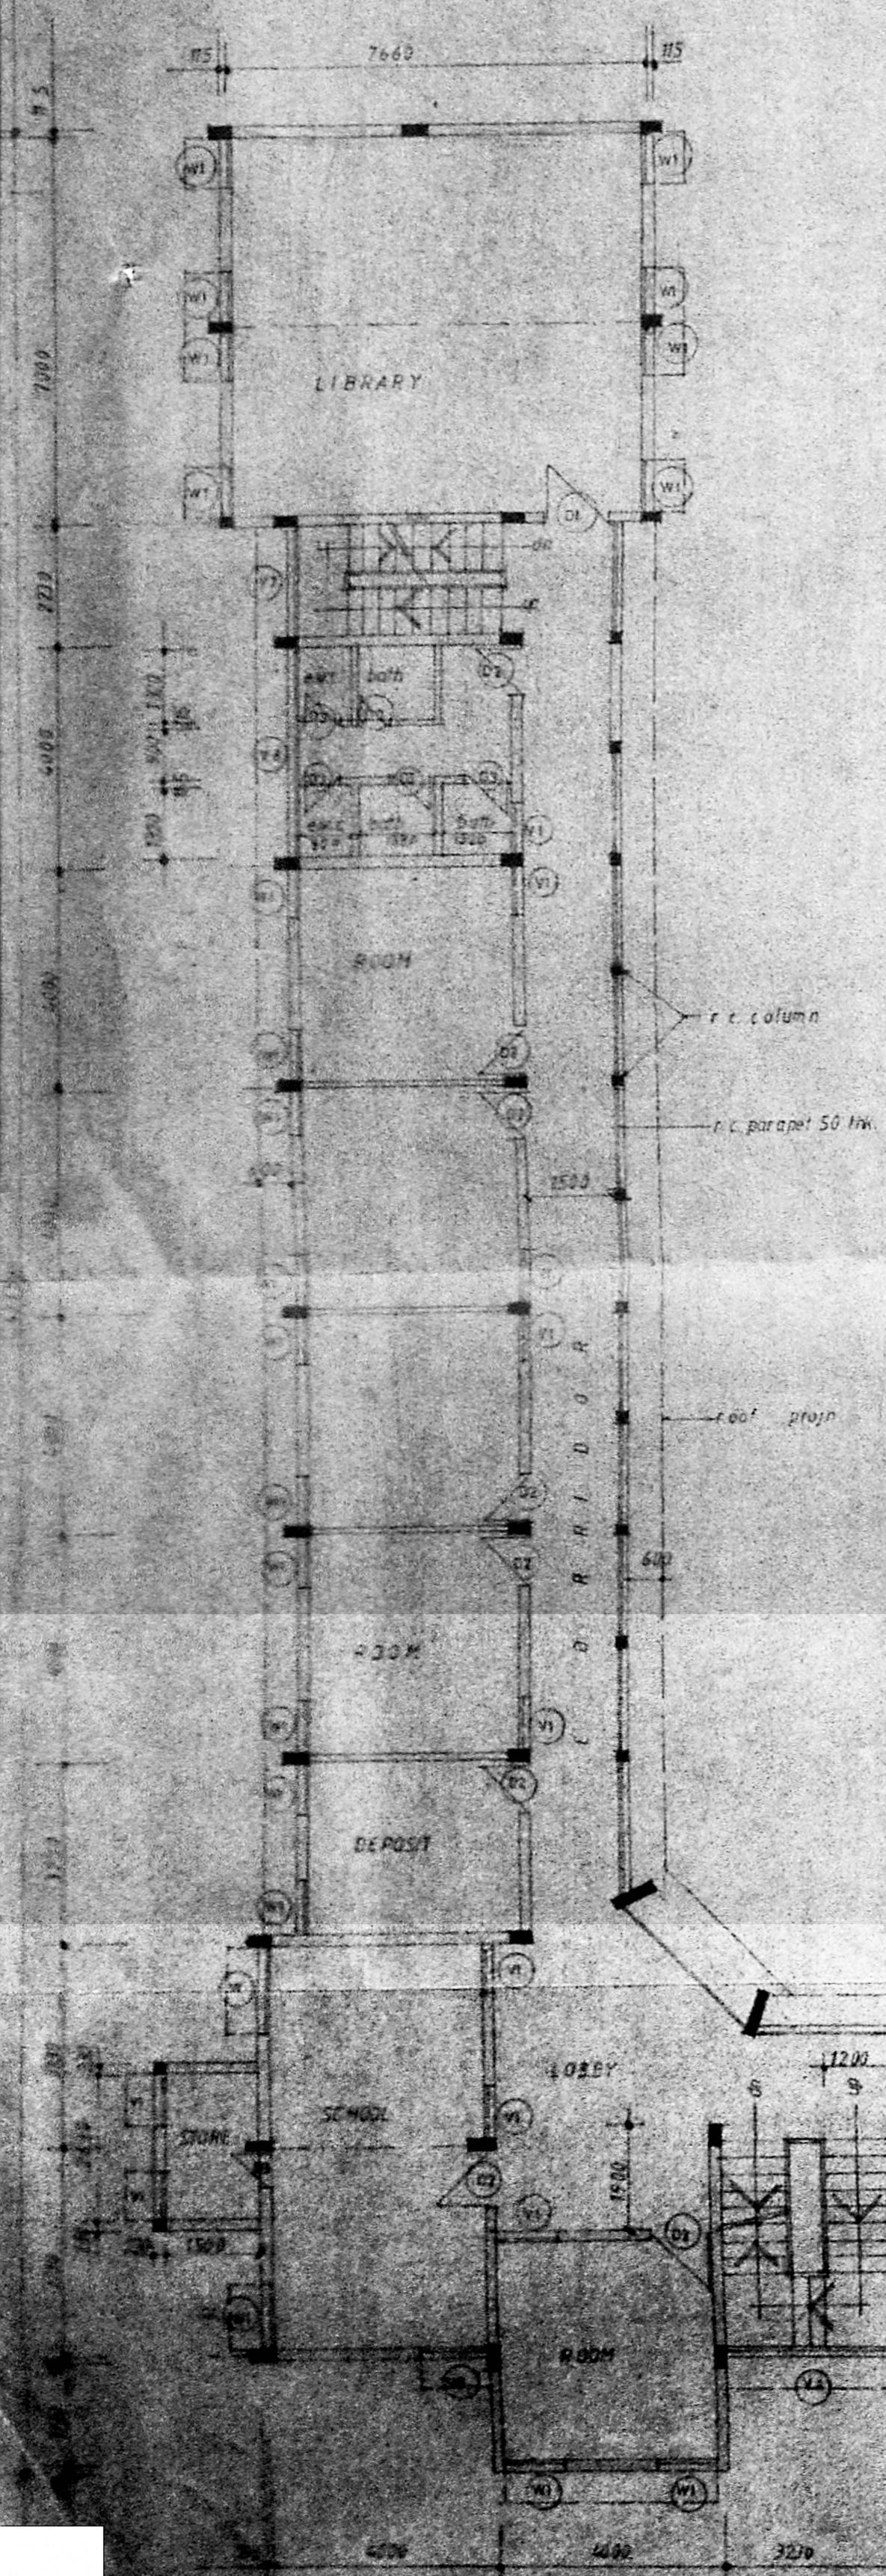

SECTION ON B-B

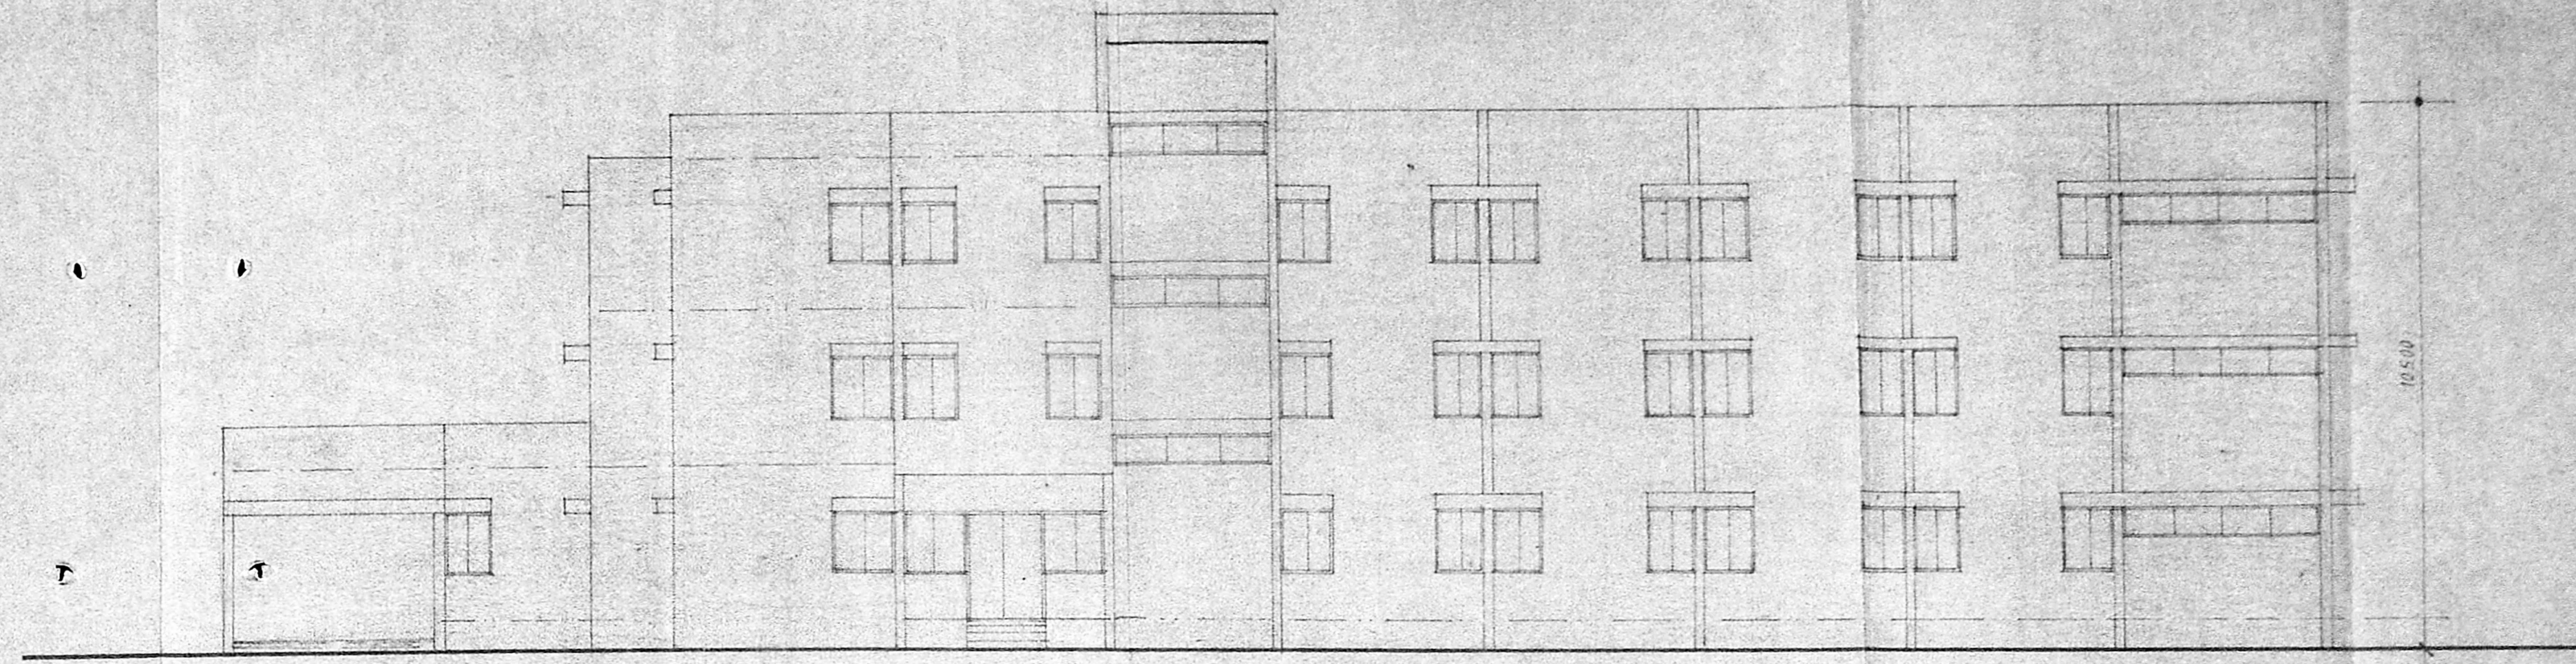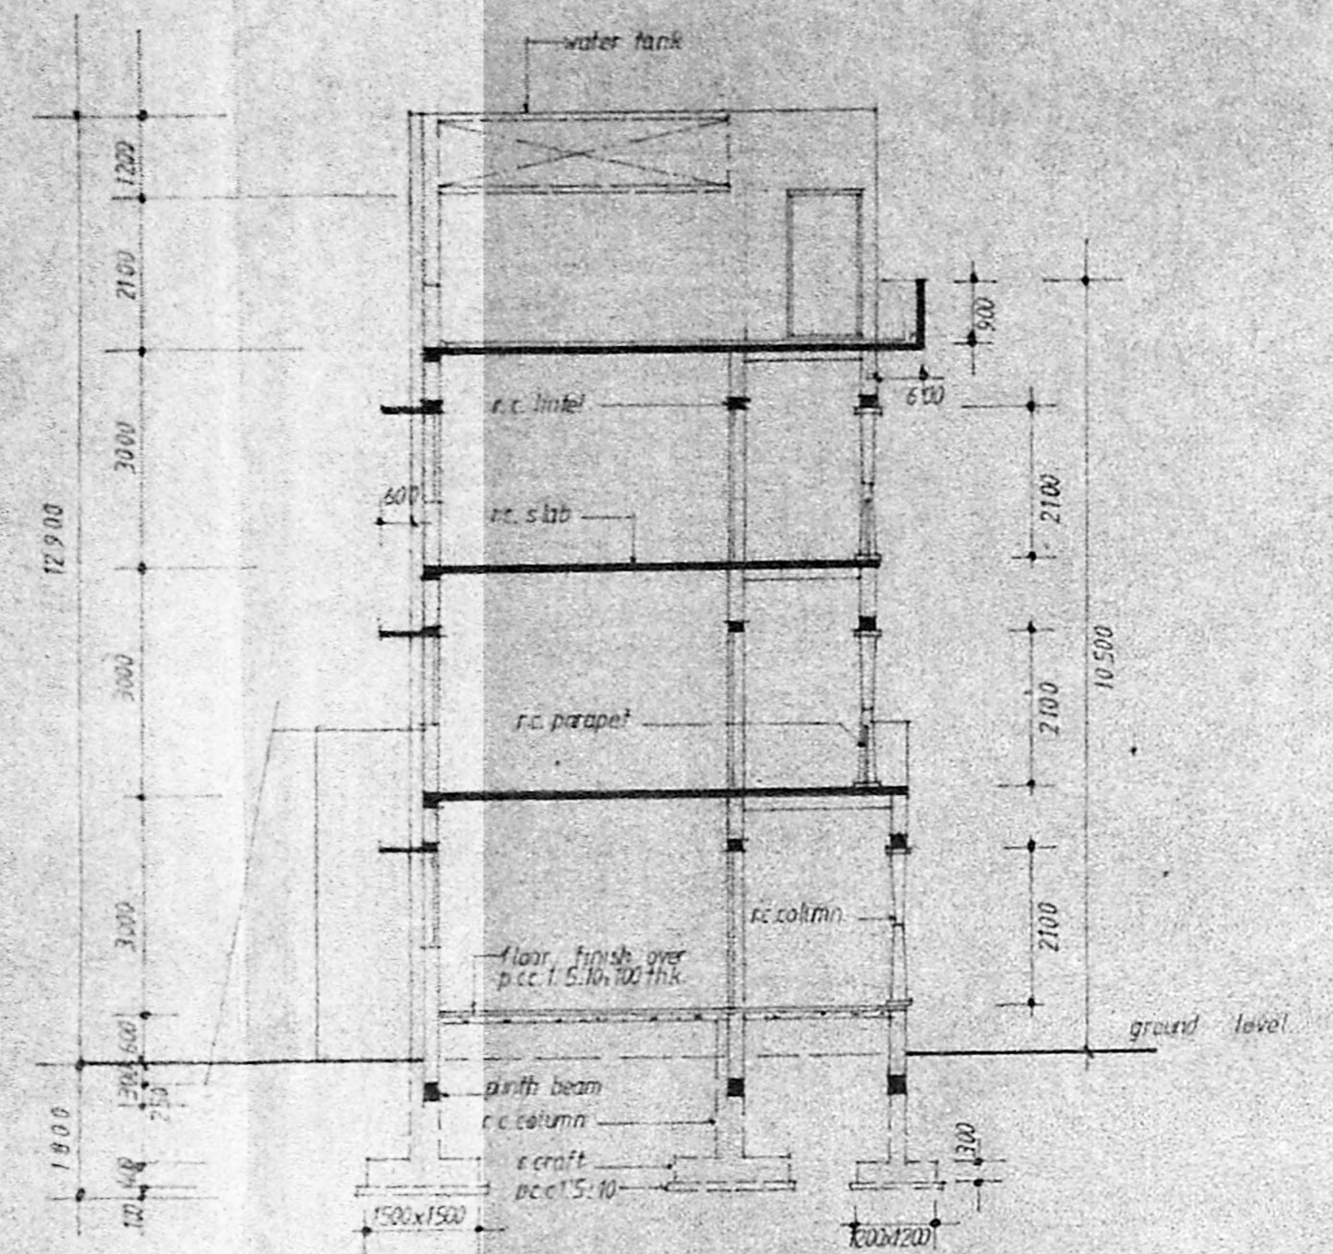

ELEVATION (west)

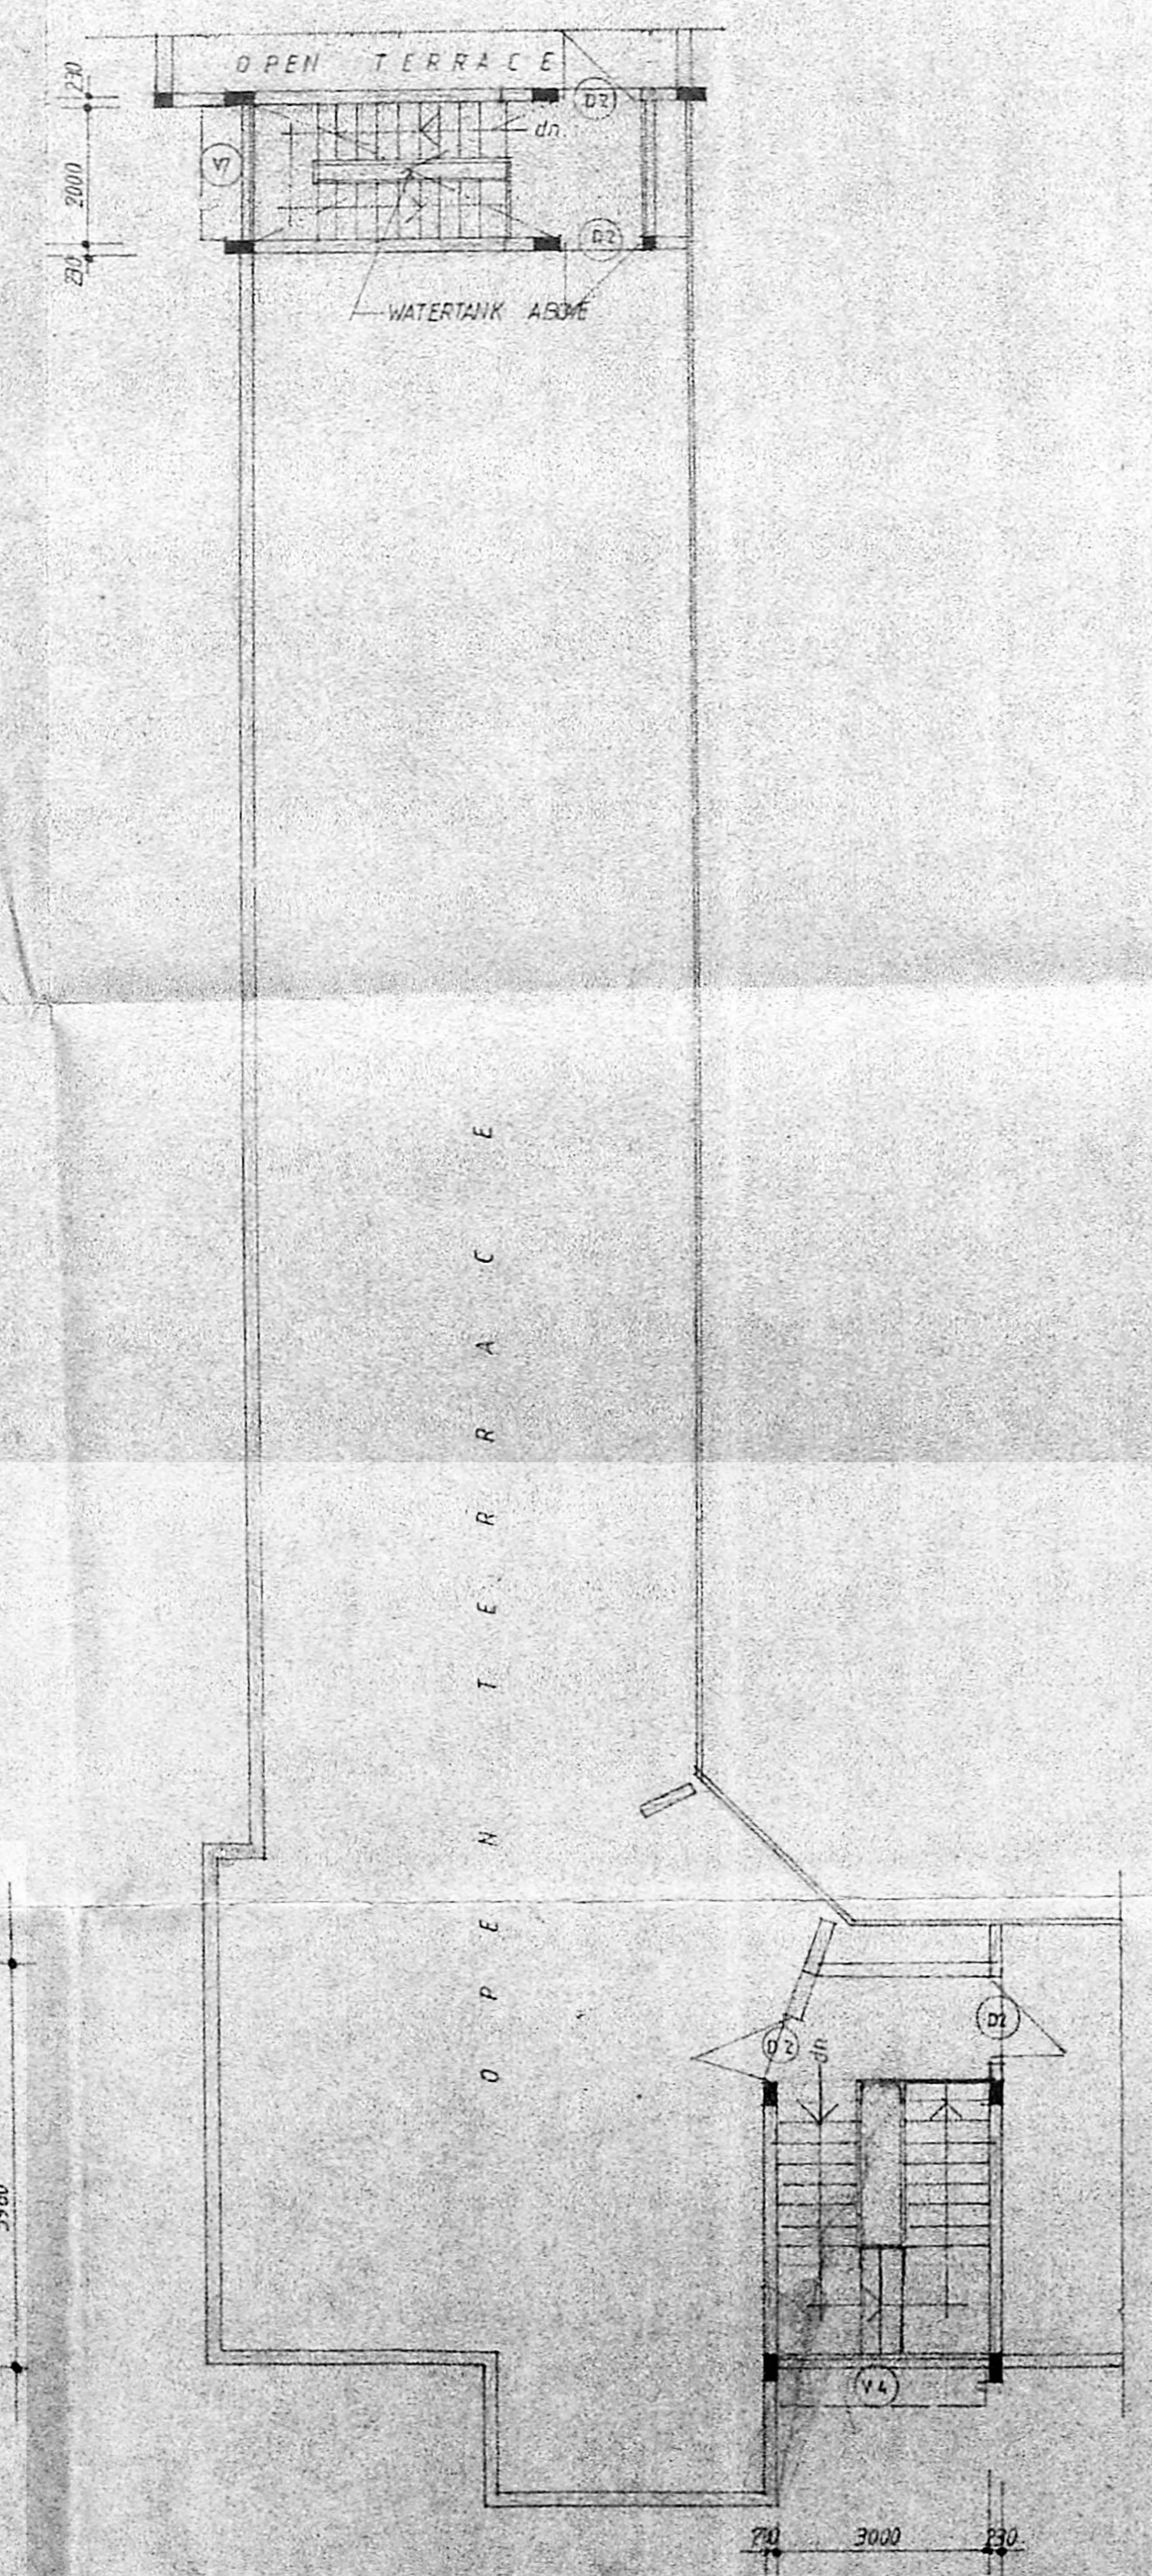

TERRACE PLAN

SECOND FLOOR PLAN

licensed surveyor
 No. RA 167
J.A. Richardson
 J.A. RICHARDSON, Gt. Arch. & Eng. 25/1/88
 regd. architect (no. 2485 2447)
 U. 68
 Bangalore, Madras 600 048

JOTHI MATHA AALAYAM
 R/S NO. 35/36, 35A (part), 35B, 35C (part), 35D (part), 35E (part), 35F (part), 35G (part), 35H (part), 35I (part), 35J (part), 35K (part), 35L (part), 35M (part), 35N (part), 35O (part), 35P (part), 35Q (part), 35R (part), 35S (part), 35T (part), 35U (part), 35V (part), 35W (part), 35X (part), 35Y (part), 35Z (part), 35AA (part), 35AB (part), 35AC (part), 35AD (part), 35AE (part), 35AF (part), 35AG (part), 35AH (part), 35AI (part), 35AJ (part), 35AK (part), 35AL (part), 35AM (part), 35AN (part), 35AO (part), 35AP (part), 35AQ (part), 35AR (part), 35AS (part), 35AT (part), 35AU (part), 35AV (part), 35AW (part), 35AX (part), 35AY (part), 35AZ (part), 35BA (part), 35BB (part), 35BC (part), 35BD (part), 35BE (part), 35BF (part), 35BG (part), 35BH (part), 35BI (part), 35BJ (part), 35BK (part), 35BL (part), 35BM (part), 35BN (part), 35BO (part), 35BP (part), 35BQ (part), 35BR (part), 35BS (part), 35BT (part), 35BU (part), 35BV (part), 35BW (part), 35BX (part), 35BY (part), 35BZ (part), 35CA (part), 35CB (part), 35CC (part), 35CD (part), 35CE (part), 35CF (part), 35CG (part), 35CH (part), 35CI (part), 35CJ (part), 35CK (part), 35CL (part), 35CM (part), 35CN (part), 35CO (part), 35CP (part), 35CQ (part), 35CR (part), 35CS (part), 35CT (part), 35CU (part), 35CV (part), 35CW (part), 35CX (part), 35CY (part), 35CZ (part), 35DA (part), 35DB (part), 35DC (part), 35DD (part), 35DE (part), 35YS (part), 35YT (part), 35YU (part), 35YV (part), 35YW (part), 35YX (part), 35YY (part), 35YZ (part), 35ZA (part), 35ZB (part), 35ZC (part), 35ZD (part), 35ZE (part), 35ZF (part), 35ZG (part), 35ZH (part), 35ZI (part), 35ZJ (part), 35ZK (part), 35ZL (part), 35ZM (part), 35ZN (part), 35ZO (part), 35ZP (part), 35ZQ (part), 35ZR (part), 35ZS (part), 35ZT (part), 35ZU (part), 35ZV (part), 35ZW (part), 35ZX (part), 35ZY (part), 35ZZ (part)

proposed house and prayer hall.

MOSES...
 SCALE 1:100
 DATE 10-11-89
 DRAWN BY...
 CHECKED BY...
Aboorahmany