



PROPOSED CONSTRUCTION OF RESIDENTIAL BUILDING IN S. NO 698-1 OF KOILPITHAGAI VILLAGE, PLOT NO 586 OF POOMPOZHIL LAY OUT, AVADI MUNICIPAL TOWNSHIP.


OWNER: SRI: K. SIVALINGAM.

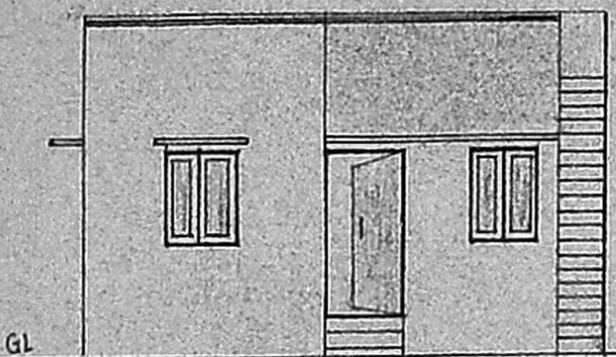

FRONT ELEVATION

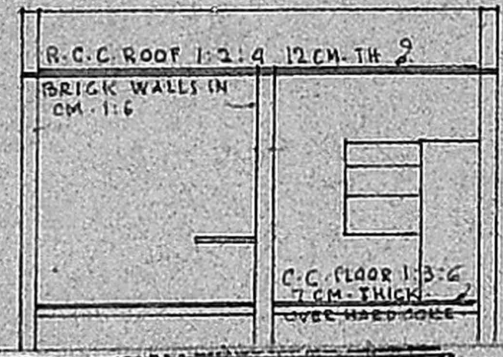

Planning Section
APPROVED
 SUBJECT TO THE CONDITIONS IN THIS OFFICE ORDER.
 No. *A/10064/91/107/10*
or Sivanar
FOR MEMBER, SECRETARY MADRAS METROPOLITAN DEVELOPMENT AUTHORITY MADRAS - 600 008.

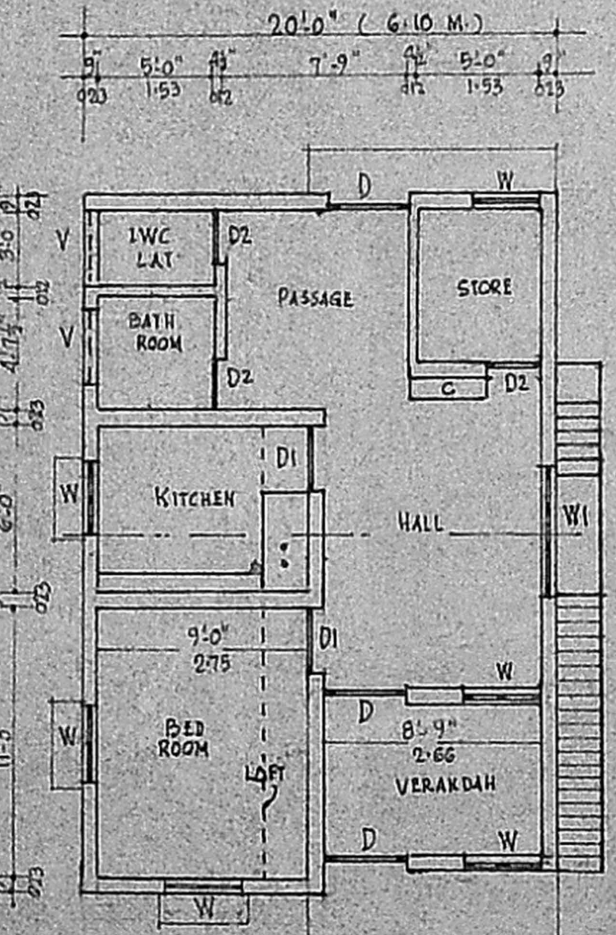


PLAN
SCALE 1:100 (1" = 8'-0")

P.A. 555 SFT (51.56 M²)
 SA. 3000 " (278.70 ")
 FS.1 ... 0.19
 Coverage - 19%


P. GOPALAKRISHNAN,
 LICENSED SURVEYOR AVADI TOWNSHIP
 (L. No. 6820/80 FI DL. 30-12-80)
 NO. 2 MUTHUKUMARAN STREET,
 KAMARAJNAGAR, MADRAS-600 071

K. Sivalingam
OWNER.

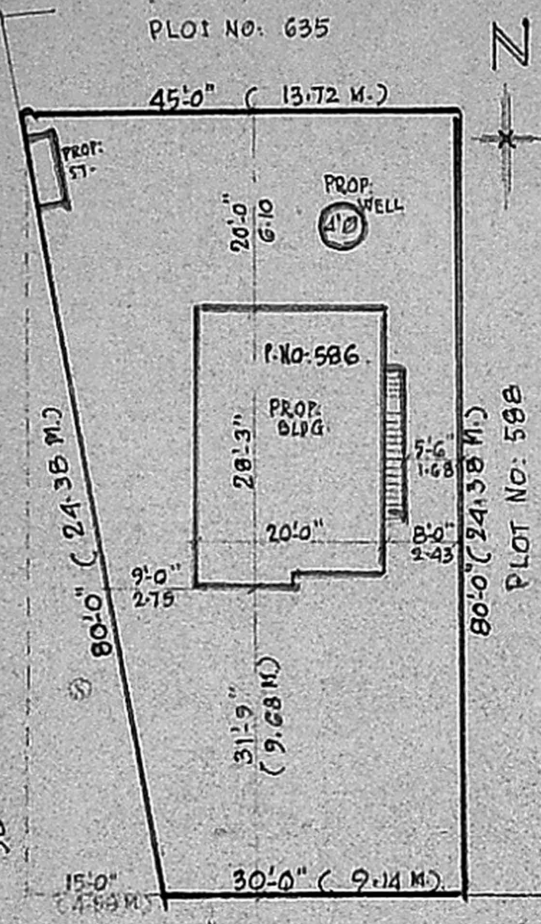


SITE PLAN
SCALE 1:250 (1" = 20'-0")

This portion of site has been given for road expansion by the seller.

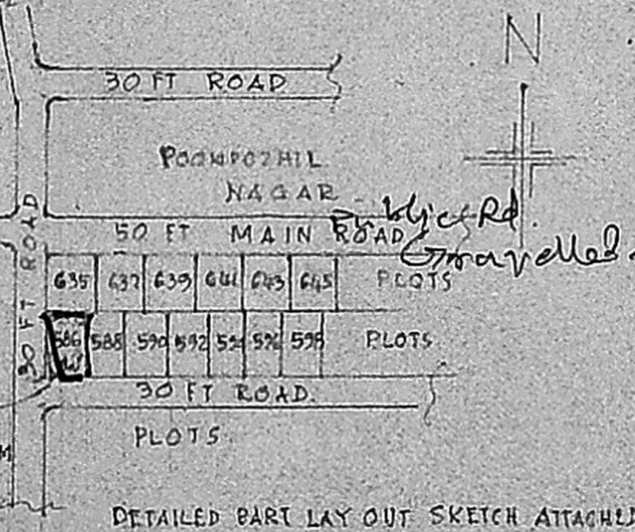

DETAILED PART LAY OUT SKETCH ATTACHED

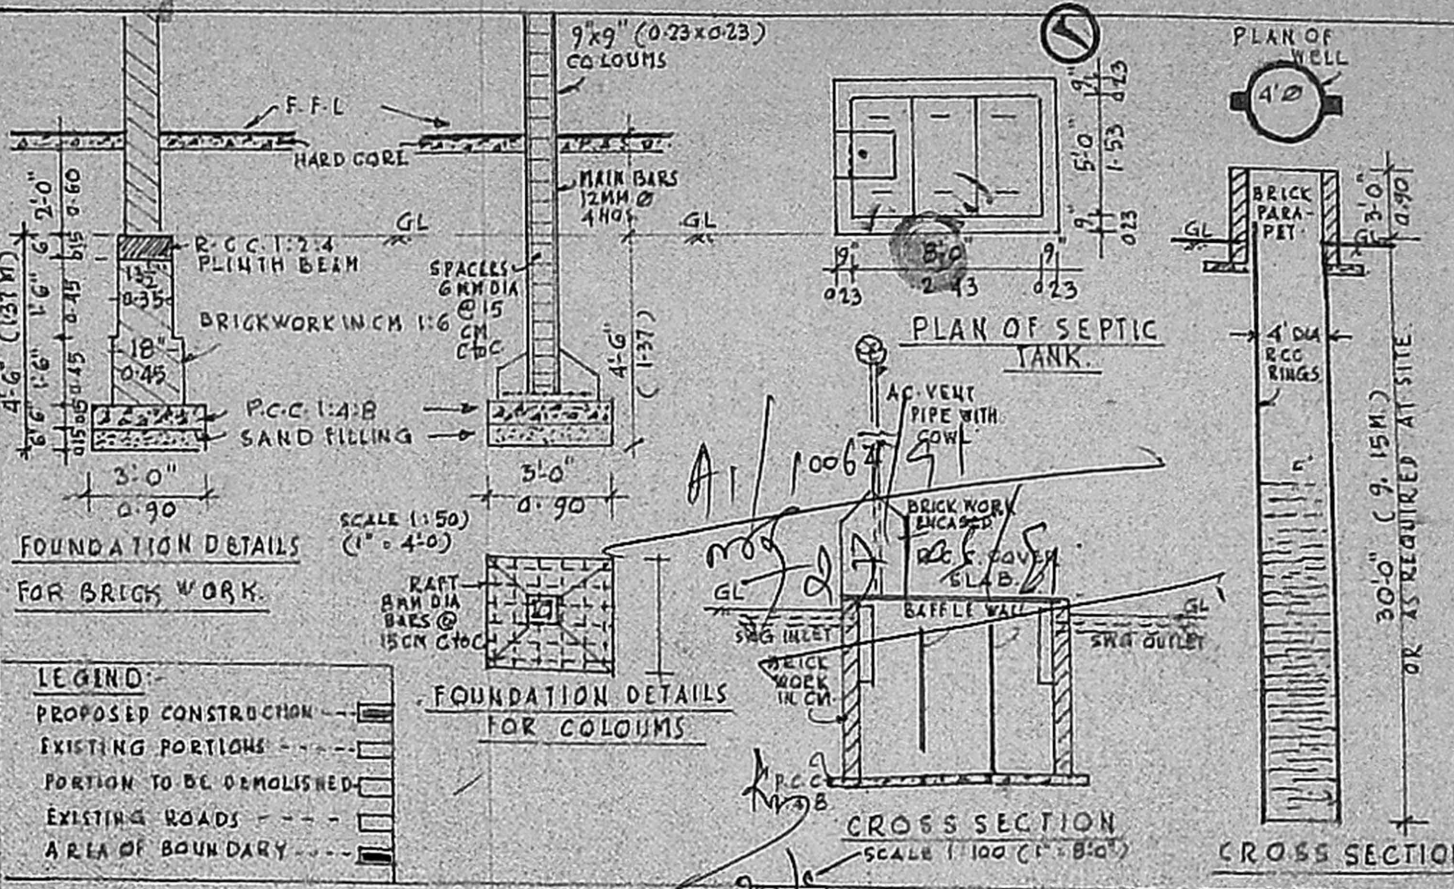

SPECIFICATION OF WORKS

- FOUNDATION & BASEMENT } all as detailed in cross section/above.
- SUPERSTRUCTURE }
- JOINERY DETAILS:
 - doors 'D' 3'-6" x 7'-0" (1.05 x 2.13 M)
 - " 'D1' 3'-0" x 7'-0" (0.90 x 2.13 ")
 - " 'D2' 2'-6" x 6'-0" (0.75 x 1.83 ")
 - windows 'W' 3'-0" x 4'-0" (0.90 x 1.22 M)
 - " 'W1' 5'-0" x 4'-0" (1.53 x 1.22 ")
 - ventilators 'V' 3'-0" x 1'-6" (0.90 x 0.45 M)
- SANITARY CONVENIENCES:
 - Flushout latrine as in plan
 - bath room
 - well 1.22 m. dia (depth as required) in R.C.C. rings
 - septic tank 15 users with all connections - waste water for gardening
 - smoke outlet by a vent pipe/exhaust fans.
- FINISHING:
 - Plastering on walls/ceiling in 1:4, 12 mm thick, white/colour wash 3 coats.
 - painting to joinery 3 coats, weathering course on roof as per m.d.s.s.
 - mosquito proof to be provided for joineries.

FOR OFFICE USE ONLY

கட்டிட அனுமதி எண்
 கால வரை முதல்
 செயல்முறைகளில் கண்டுபிடிக்கப்பட்டவை
ஒப்பளிக்கப்பட்டது
நிர்வாக அதிகாரி,
 ஆவடி நகராட்சி நகரியம் சென்னை-600 054

கட்டிட அனுமதி எண்
 சென்னை பெருநகர் வளர்ச்சிக் குழுவின் செயல் முறைகளில் தீர்மானிக்கப்பட்டவை
ஒப்பளிக்கப்பட்டது
நிர்வாக அதிகாரி,
 ஆவடி நகராட்சி நகரியம் சென்னை பெருநகர் வளர்ச்சிக் குழுவின் செயல்முறைக்காக