



**PLAN SHOWING THE PROPOSED RESIDENCE
IN P.No.114. S.No.35/1A1, THIRUMALAI
NAGAR ANNEXE, SEEVARAM VILLAGE,
SAIDAPET TALUK, CHENGALPUT M.G.R. Dist.**

SCALE: 1"=8'0" OR 1:100

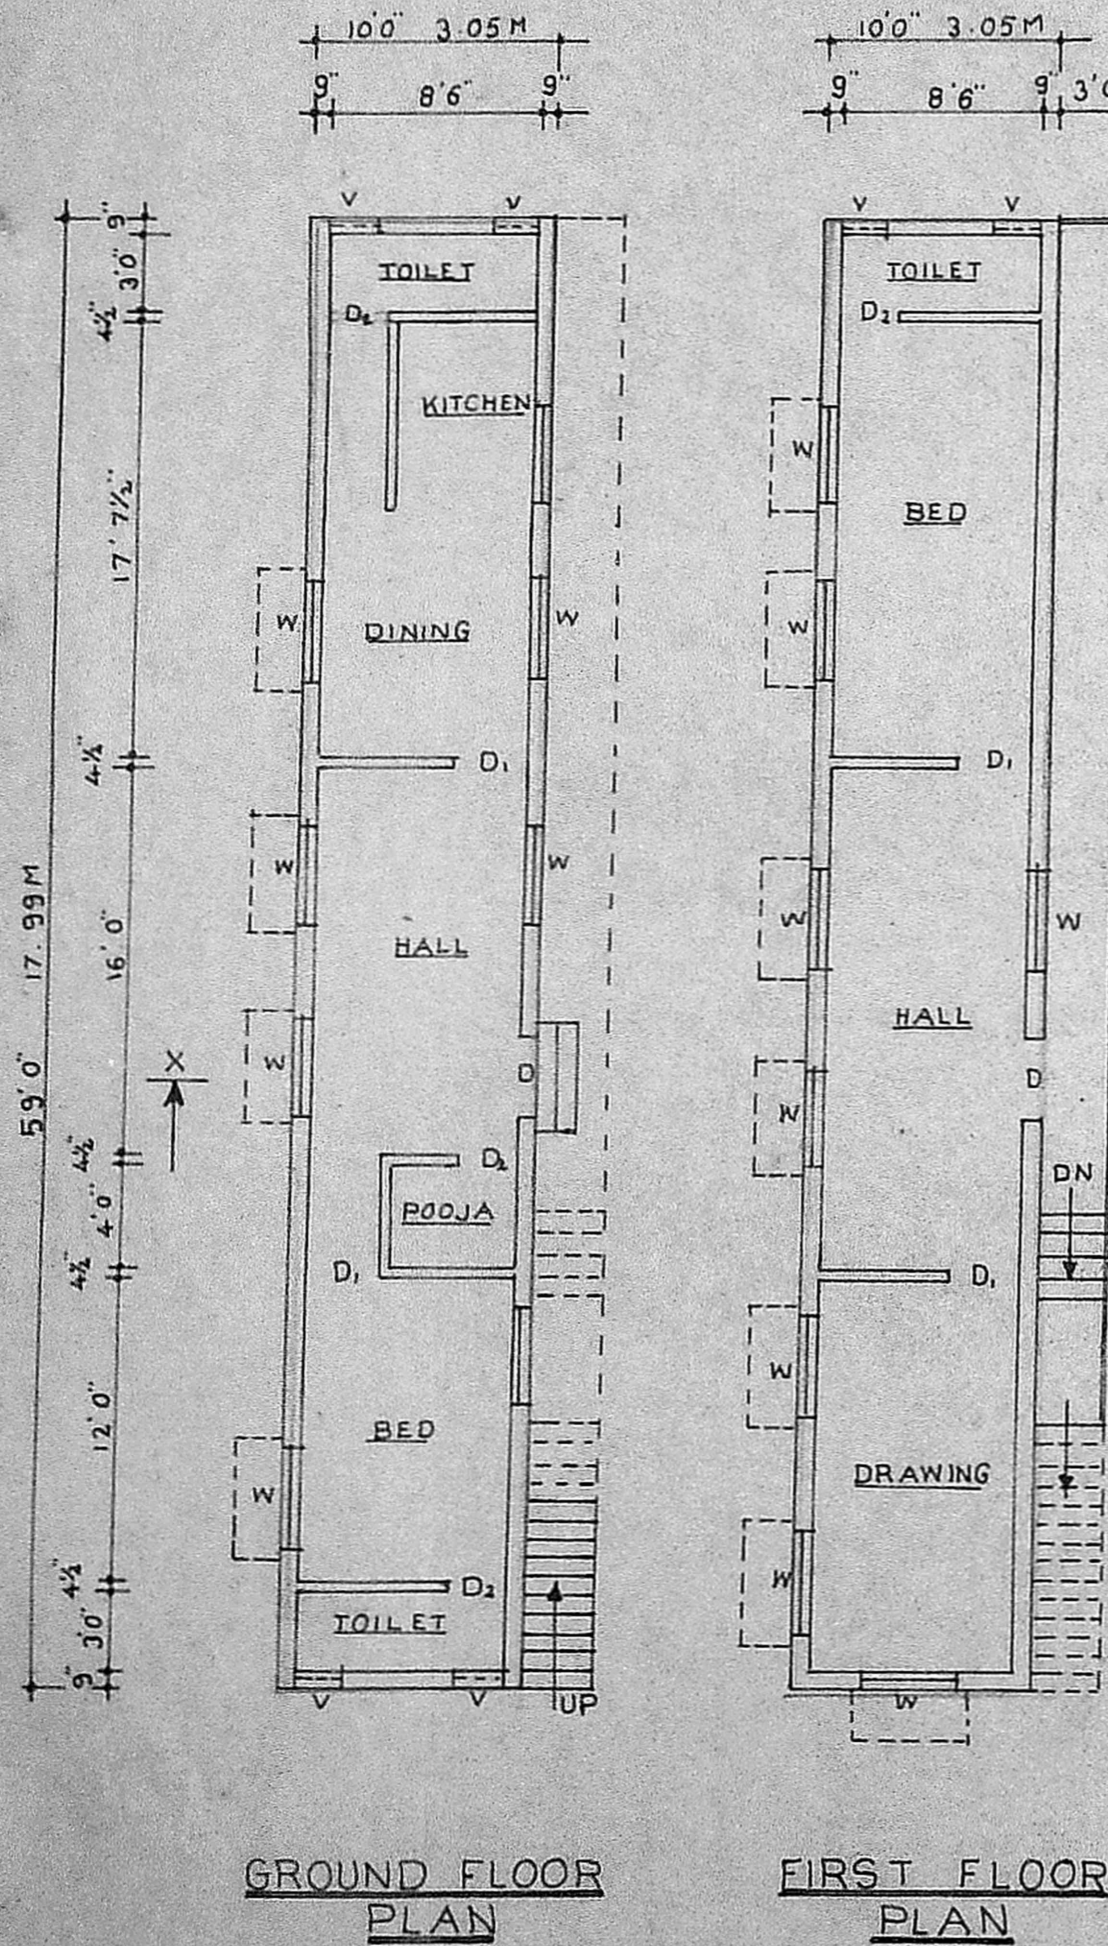


GROUND FLOOR PLAN

FIRST FLOOR PLAN

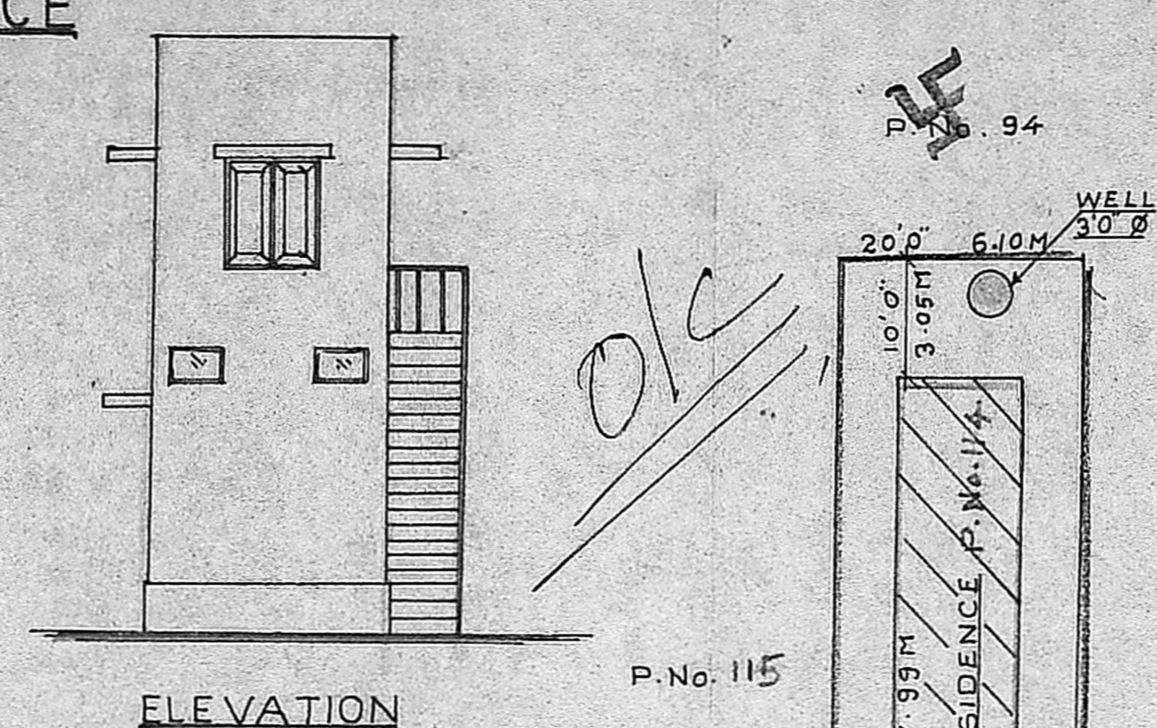

ELEVATION

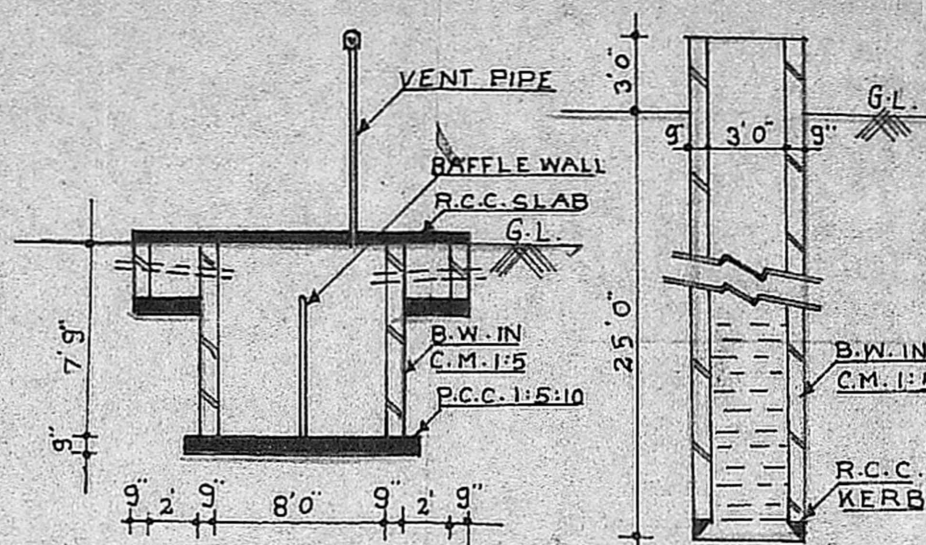


SECTION OF SEPTIC TANK


SECTION OF 3'0" DIA WELL

APPROVED
SUBJECT TO THE CONDITIONS IN THIS ORDER.
FOR MEMB. 25/10/92
MADRAS METROPOLITAN DEVELOPMENT AUTHORITY
MADRAS - 600 008.

Planning Permit No. A129/2072/92
No. 25/10/92
25/10/92

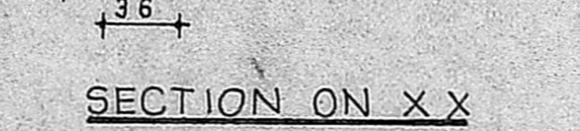

SECTION ON X X

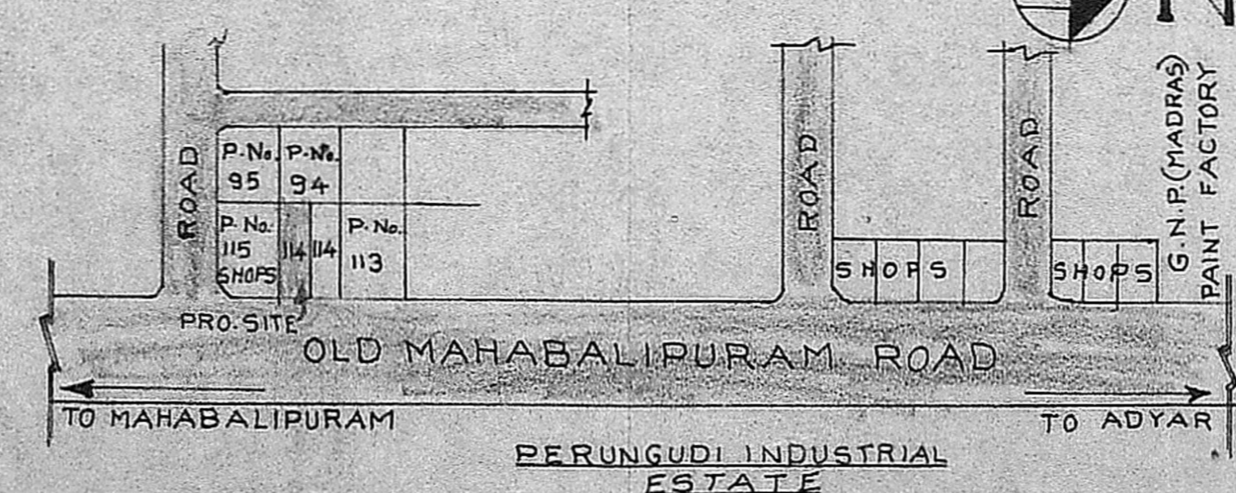

SITE PLAN SCALE: 1:200

KEY PLAN NOT TO SCALE

SCHEDULE OF JOINERY

D	PANNELED DOOR	3'6" x 7'0"
D ₁	-DO-	3'0" x 7'0"
D ₂	-DO-	2'6" x 6'0"
W	PANNELED WINDOW	4'0" x 4'6"
V	VENTILATOR	2'0" x 1'6"

AREA DETAILS

PLOT AREA	1780.00 SFT OR 165.42 M ²
PLINTH AREA	
GROUND FLOOR	590.00 SFT OR 54.83 M ²
FIRST FLOOR	590.00 SFT OR 54.83 M ²

COLOUR INDEX

PROPOSED	BOUNDARY
ROAD	

S. Arivazhagan

OWNER
J. S. Arivazhagan
J: S ARIVAZHAGAN, D.C.
Class II Licensed Surveyor No. 26,
CORPORATION OF MADRAS,
PERUNGUDI TOWN PANCHAYAT
CONSULTING ENGINEER & CONTRACTOR,
NO. 6, THIRUMALAI NAGAR,
PERUNGUDI, MADRAS - 600 096.
PHONE:

LICENSED SURVEYOR.

*Party Entrance
Party Barrow
lintel level.*

OK

P.No. 115

P.No. 114

P. 7/94

WELL 3'0" Ø

6.10M

10'0"

3.05M

20'0"

17.99M

PROPOSED RESIDENCE P.No.114

89'0"

59'0"

17.99M

5'0"

10'0"

3.05M

20'0"

6.10M

20'0"

100'0" WIDE

OLD MAHABALIPURAM ROAD

TO MAHABALIPURAM

PERUNGUDI INDUSTRIAL ESTATE

TO ADYAR

G.N.P.(MADRAS)

PAINT FACTORY

SHOPS

SHOPS

PRO SITE

OLD MAHABALIPURAM ROAD

TO MAHABALIPURAM

TO ADYAR

PERUNGUDI INDUSTRIAL ESTATE

G.N.P.(MADRAS)

PAINT FACTORY

SHOPS

SHOPS

PRO SITE

OLD MAHABALIPURAM ROAD

TO MAHABALIPURAM

TO ADYAR

PERUNGUDI INDUSTRIAL ESTATE

G.N.P.(MADRAS)

PAINT FACTORY

SHOPS