




FRONT ELEVATION

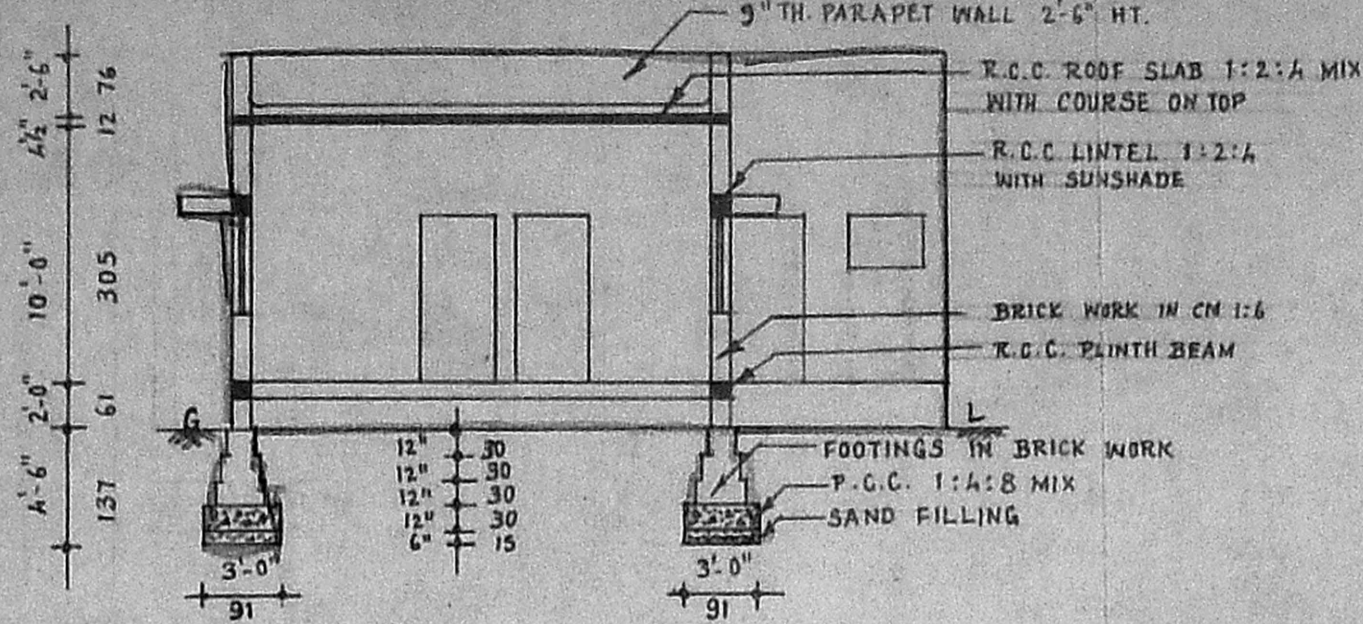


SECTION - AA

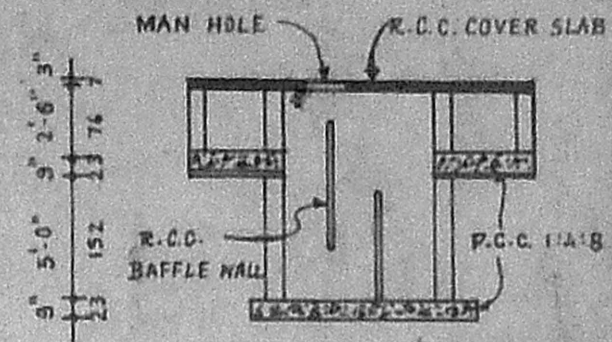


SECTION

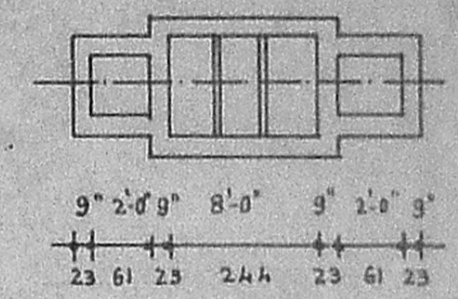

PLAN
SEPTIC TANK DETAILS

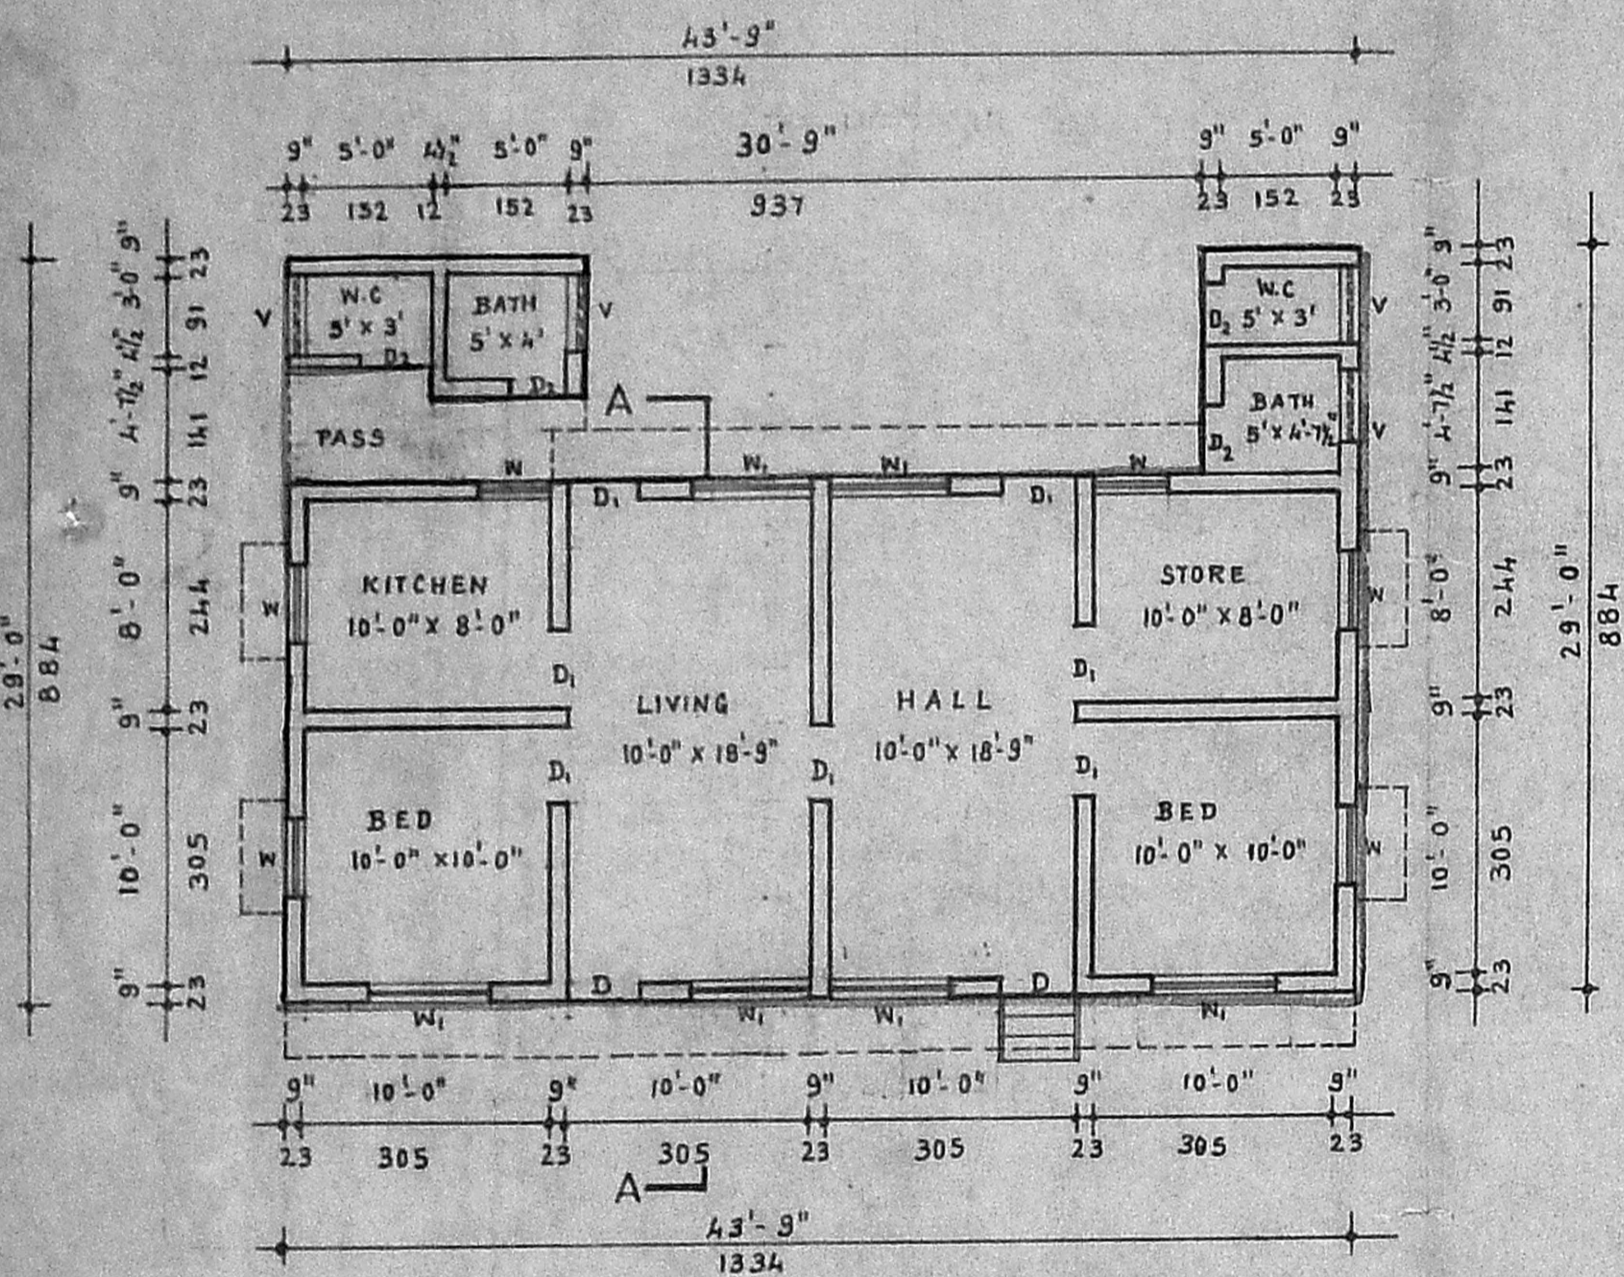

GROUND FLOOR PLAN

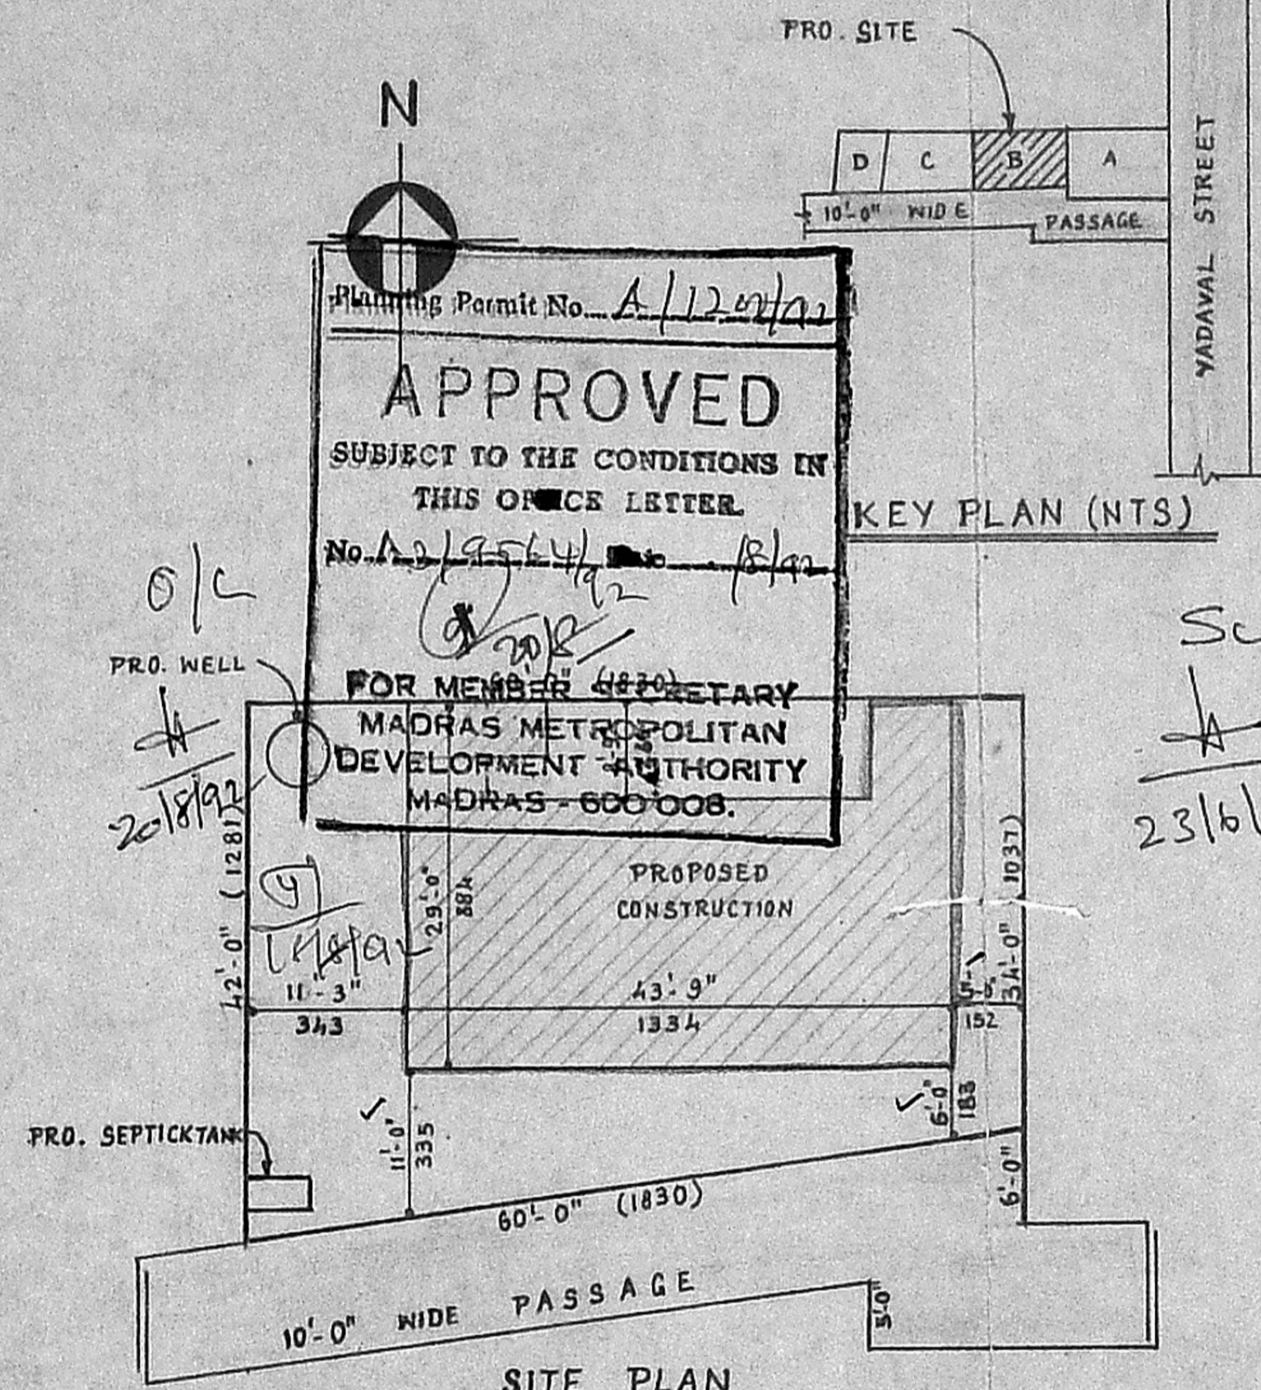


SITE PLAN

Planning Permit No. A/12/2012
APPROVED
 SUBJECT TO THE CONDITIONS IN THIS NOTICE LETTER.
 No. A/2/95/4/1/2/3/999/1000

FOR MEMBER SECRETARY
 MADRAS METROPOLITAN
 DEVELOPMENT AUTHORITY
 MADRAS - 600 008.

KEY PLAN (NTS)

Security Plan.
 23/6/92

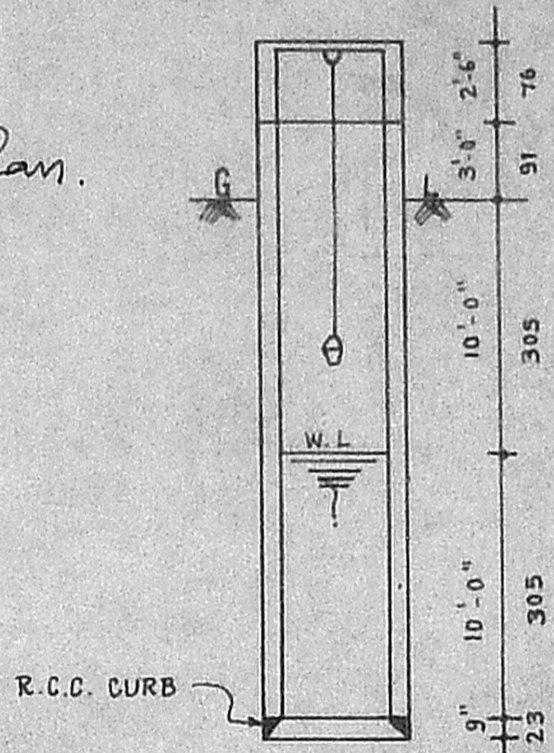

WELL DETAILS

13x6
7/8

JOINERY			
D	DOOR	3'-3" x 6'-6"	(100 x 200)
D ₁	DOOR	3'-0" x 6'-6"	(91 x 200)
D ₂	DOOR	2'-6" x 6'-6"	(76 x 200)
W	WINDOW	3'-0" x 4'-0"	(91 x 122)
W ₁	WINDOW	5'-0" x 4'-0"	(152 x 122)
	VENTILATOR	3'-0" x 2'-0"	(91 x 61)

PLAN SHOWING THE PROPOSED DWELLING HOUSE
 IN PLOT NO. B, S.NO. 42 part AT HASTHINAPUAAM
 VILLAGE, SAIDAPET TALUK, PALLAVARAM
 MUNICIPAL LIMIT.

SCALE - 1" = 8'-0" (1:100)

AREA STATEMENT	
PLOT AREA	2280 SFT. 211.8 SM.
PLINTH AREA	1000 SFT. 92.9 SM.
PLOT COVERAGE	44 %

LEGEND	
PROPOSED	[Symbol]
ROADS	[Symbol]
BOUNDRY	[Symbol]

OWNER

A. Hari Haran
 A. Hari Haran,
 LICENSED SURVEYOR,
 Andur & Tambaram Municipality,
 Office No: 7, New Colony Main Road,
 ADAMBAKKAM, MADRAS-600 088
 "Opp: Adambakkam Police Station"
 LICENSED SURVEYOR