




FRONT ELEVATION

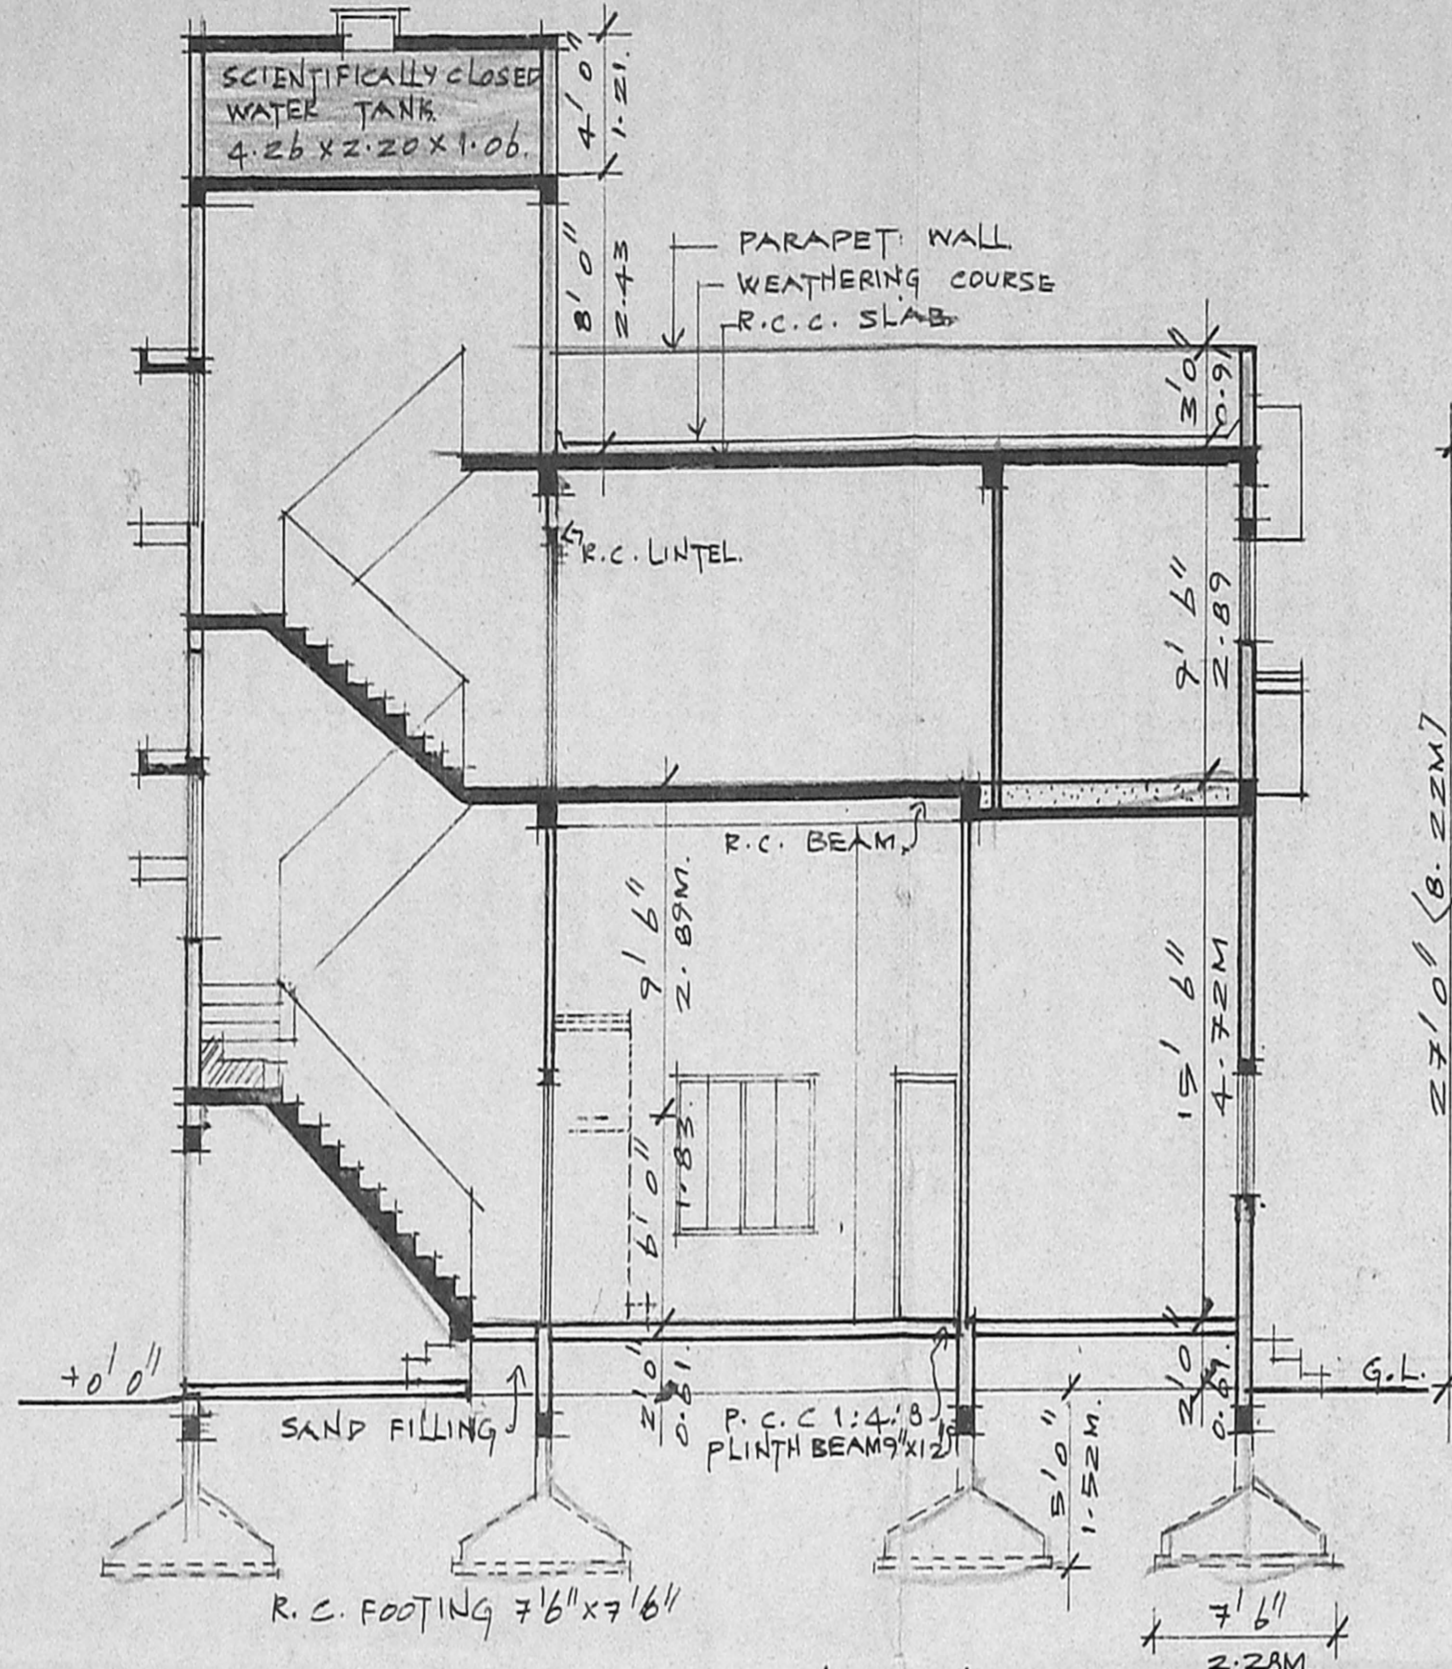

SECTION 'A A'

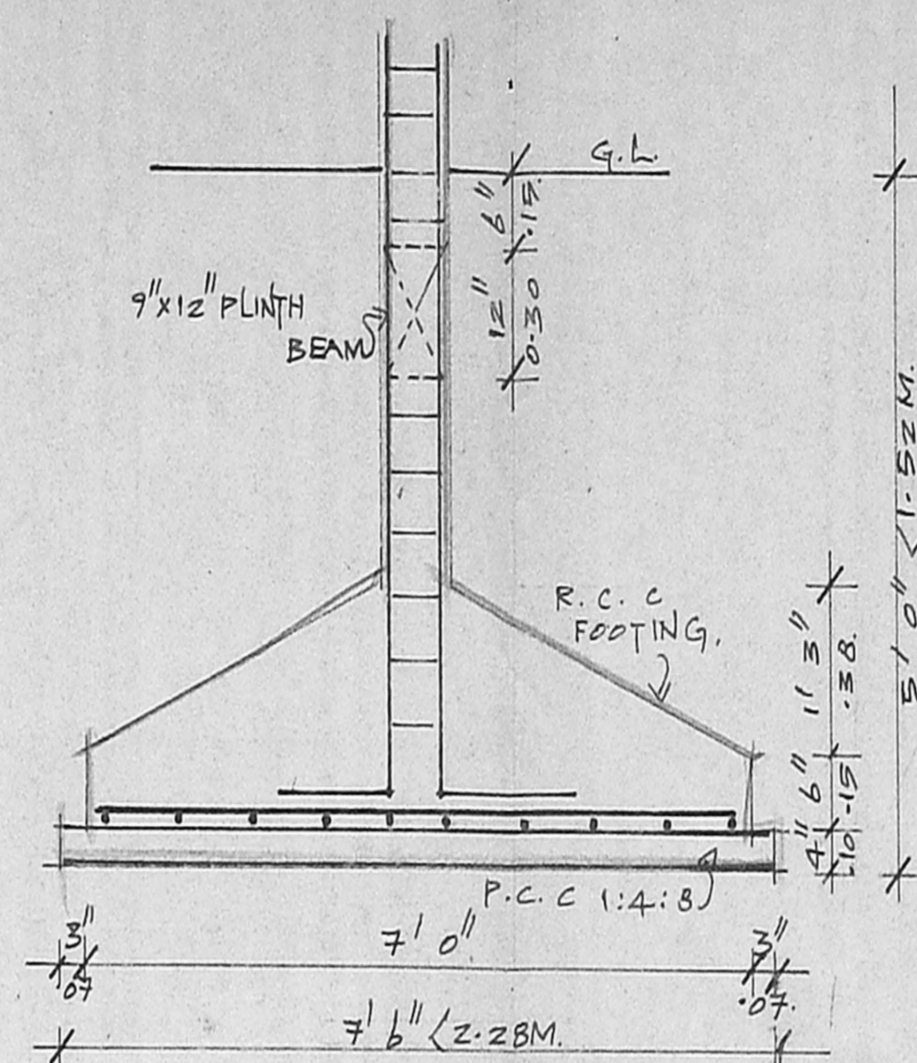


DETAIL OF FOUNDATION

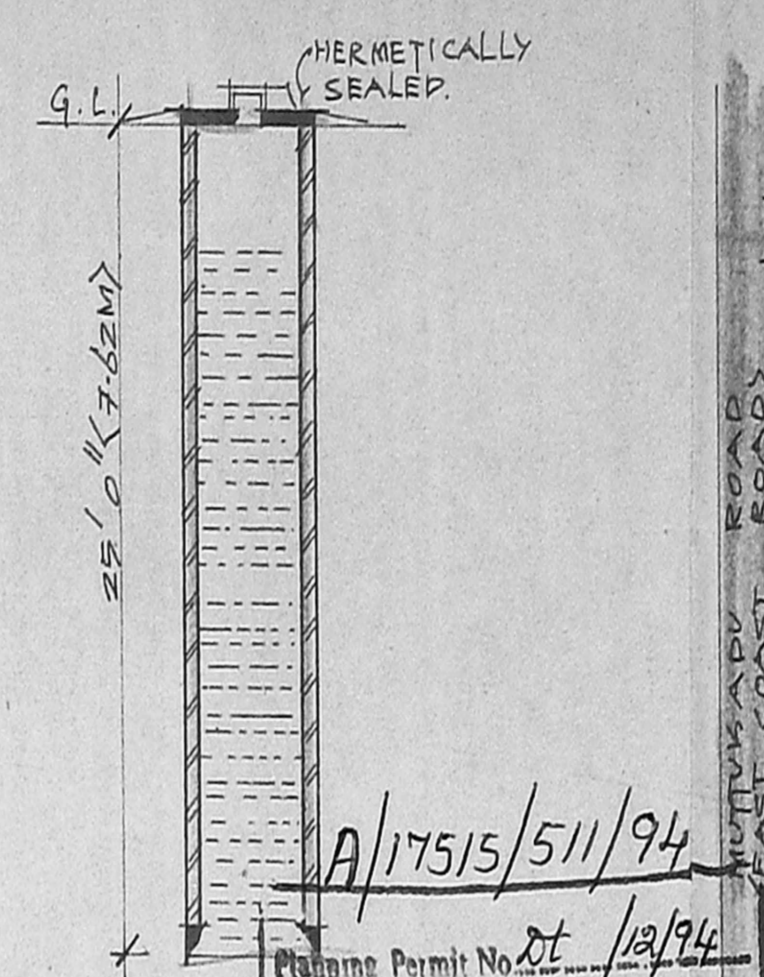


SECTION THRO WELL

APPROVED
SUBJECT TO THE CONDITIONS IN
THIS OFFICE LETTER.
No. 22/1475/94 Date: 12/94
FOR MEMBER SECRETARY,
MADRAS METROPOLITAN
DEVELOPMENT AUTHORITY
MADRAS - 600 003.

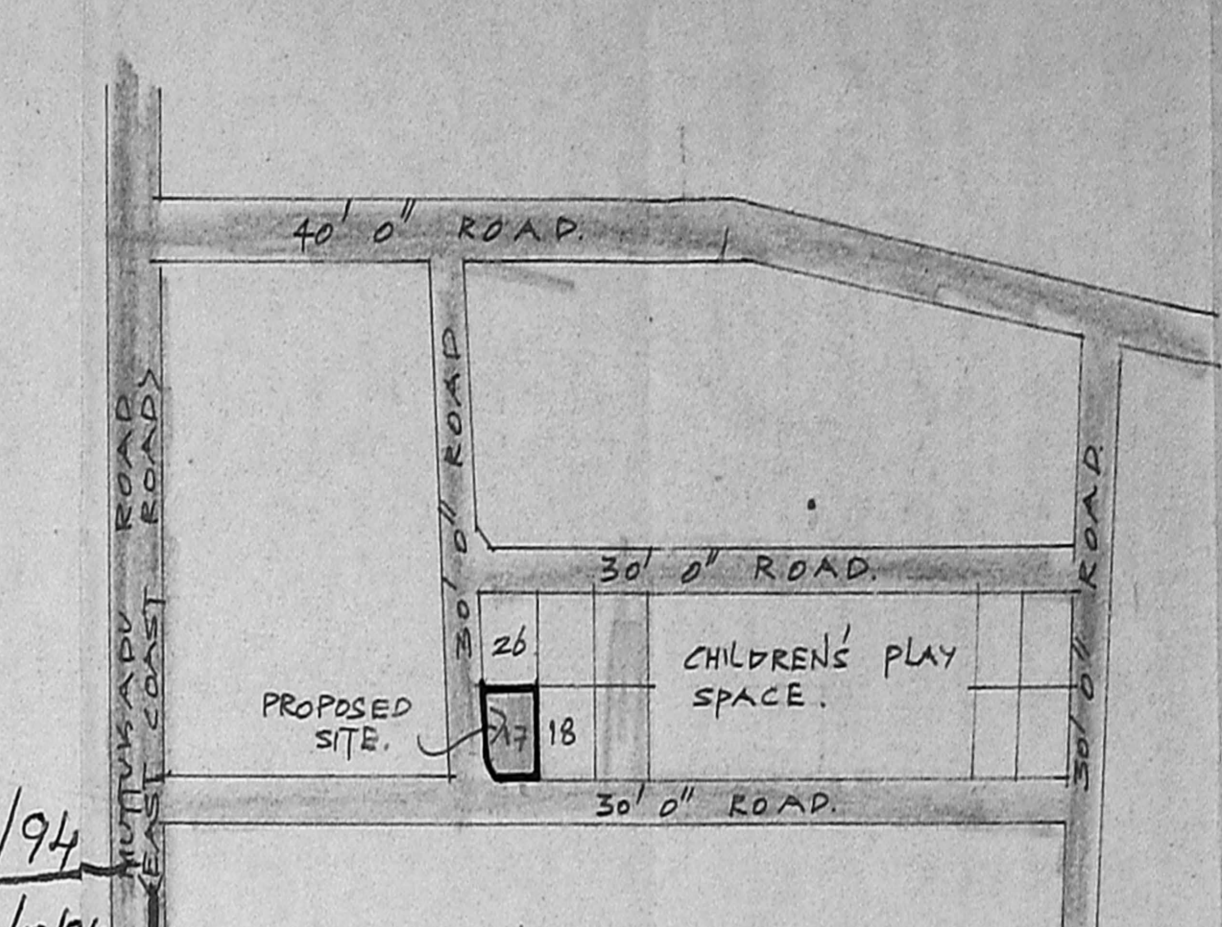

LOCATION PLAN (NOT TO SCALE)

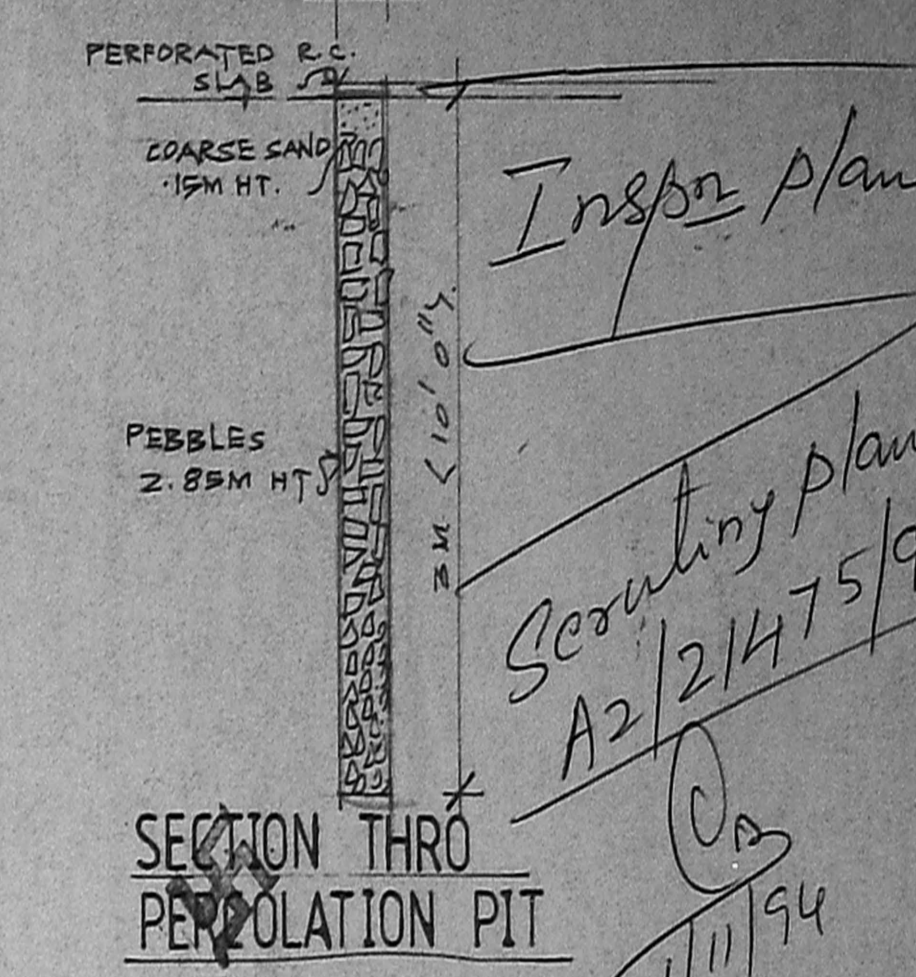

SECTION THRO PERCOLATION PIT


- SPECIFICATIONS**
- 1) THE STRUCTURE SHALL BE CONSTRUCTED WITH R.C.C. FRAMED STRUCTURE WITH 9" TH BRICK MASONRY WALLS FOR EXTERIOR AND 4 1/2" TH PARTITION WALLS FOR INTERIOR.
 - 2) THE ROOF SLAB OVER GROUND & FIRST FLOOR SHALL BE IN R.C.C. (1:2:4 MIN 4 1/2" TH).
 - 3) ALL EXPOSED CONCRETE SURFACES SHALL BE PLASTERED IN C.M. 1:3 AND BRICK MASONRY SURFACES IN C.M. 1:4.
 - 4) THE FLOORING SHALL BE LAID WITH HYDRAULICALLY PRESSED CEMENT MOSAIC TILES OF APPROVED COLOUR & SIZE.
 - 5) THE WEATHERING COURSE SHALL BE LAID TO SLOPE IN BRICK JELLY LIME CONCRETE MIN 4" TH AND FINISHED WITH ONE LAYER OF COUNTRY TILES.

SCHEDULE OF JOINERIES


D1	3'3" x 7'0"	0.79 x 2.13	TEAK WOOD PANELED DOOR
D2	3'0" x 7'0"	0.91 x 2.13	TEAK WOOD FLUSH DOOR
D3	2'9" x 7'0"	0.84 x 2.13	TEAK WOOD FLUSH DOOR
D4	2'5" x 7'0"	0.76 x 2.13	TEAK WOOD FLUSH DOOR
W1	2'0" x 4'6"	0.61 x 1.37	TEAK WOOD GLAZED WINDOW
W2	3'0" x 4'6"	0.91 x 1.37	TEAK WOOD GLAZED WINDOW
W3	4'5" x 4'6"	1.33 x 1.37	TEAK WOOD GLAZED WINDOW
W4	6'0" x 5'0"	1.83 x 1.32	TEAK WOOD GLAZED WINDOW
W5	3'0" x 3'0"	0.91 x 1.06	TEAK WOOD GLAZED WINDOW
W6	4'1" x 3'0"	1.37 x 1.06	TEAK WOOD GLAZED WINDOW
W7	3'0" x 5'0"	0.91 x 1.52	TEAK WOOD GLAZED WINDOW
W8	2'0" x 3'0"	0.61 x 0.91	TEAK WOOD GLAZED WINDOW
W9	2'0" x 3'0"	0.61 x 0.91	TEAK WOOD GLAZED WINDOW
AREA CALCULATIONS


1) PLOT EXTENT	2860.0	285.70
2) F.S.I PERMISSIBLE I.F.	4290.0	398.59
3) BUILT UP AREA PROPOSED		
i) GROUND FLOOR	1775.5	164.95
ii) FIRST FLOOR	1891.0	175.67
TOTAL	3666.5	340.62
F.S.I PROPOSED	1282	

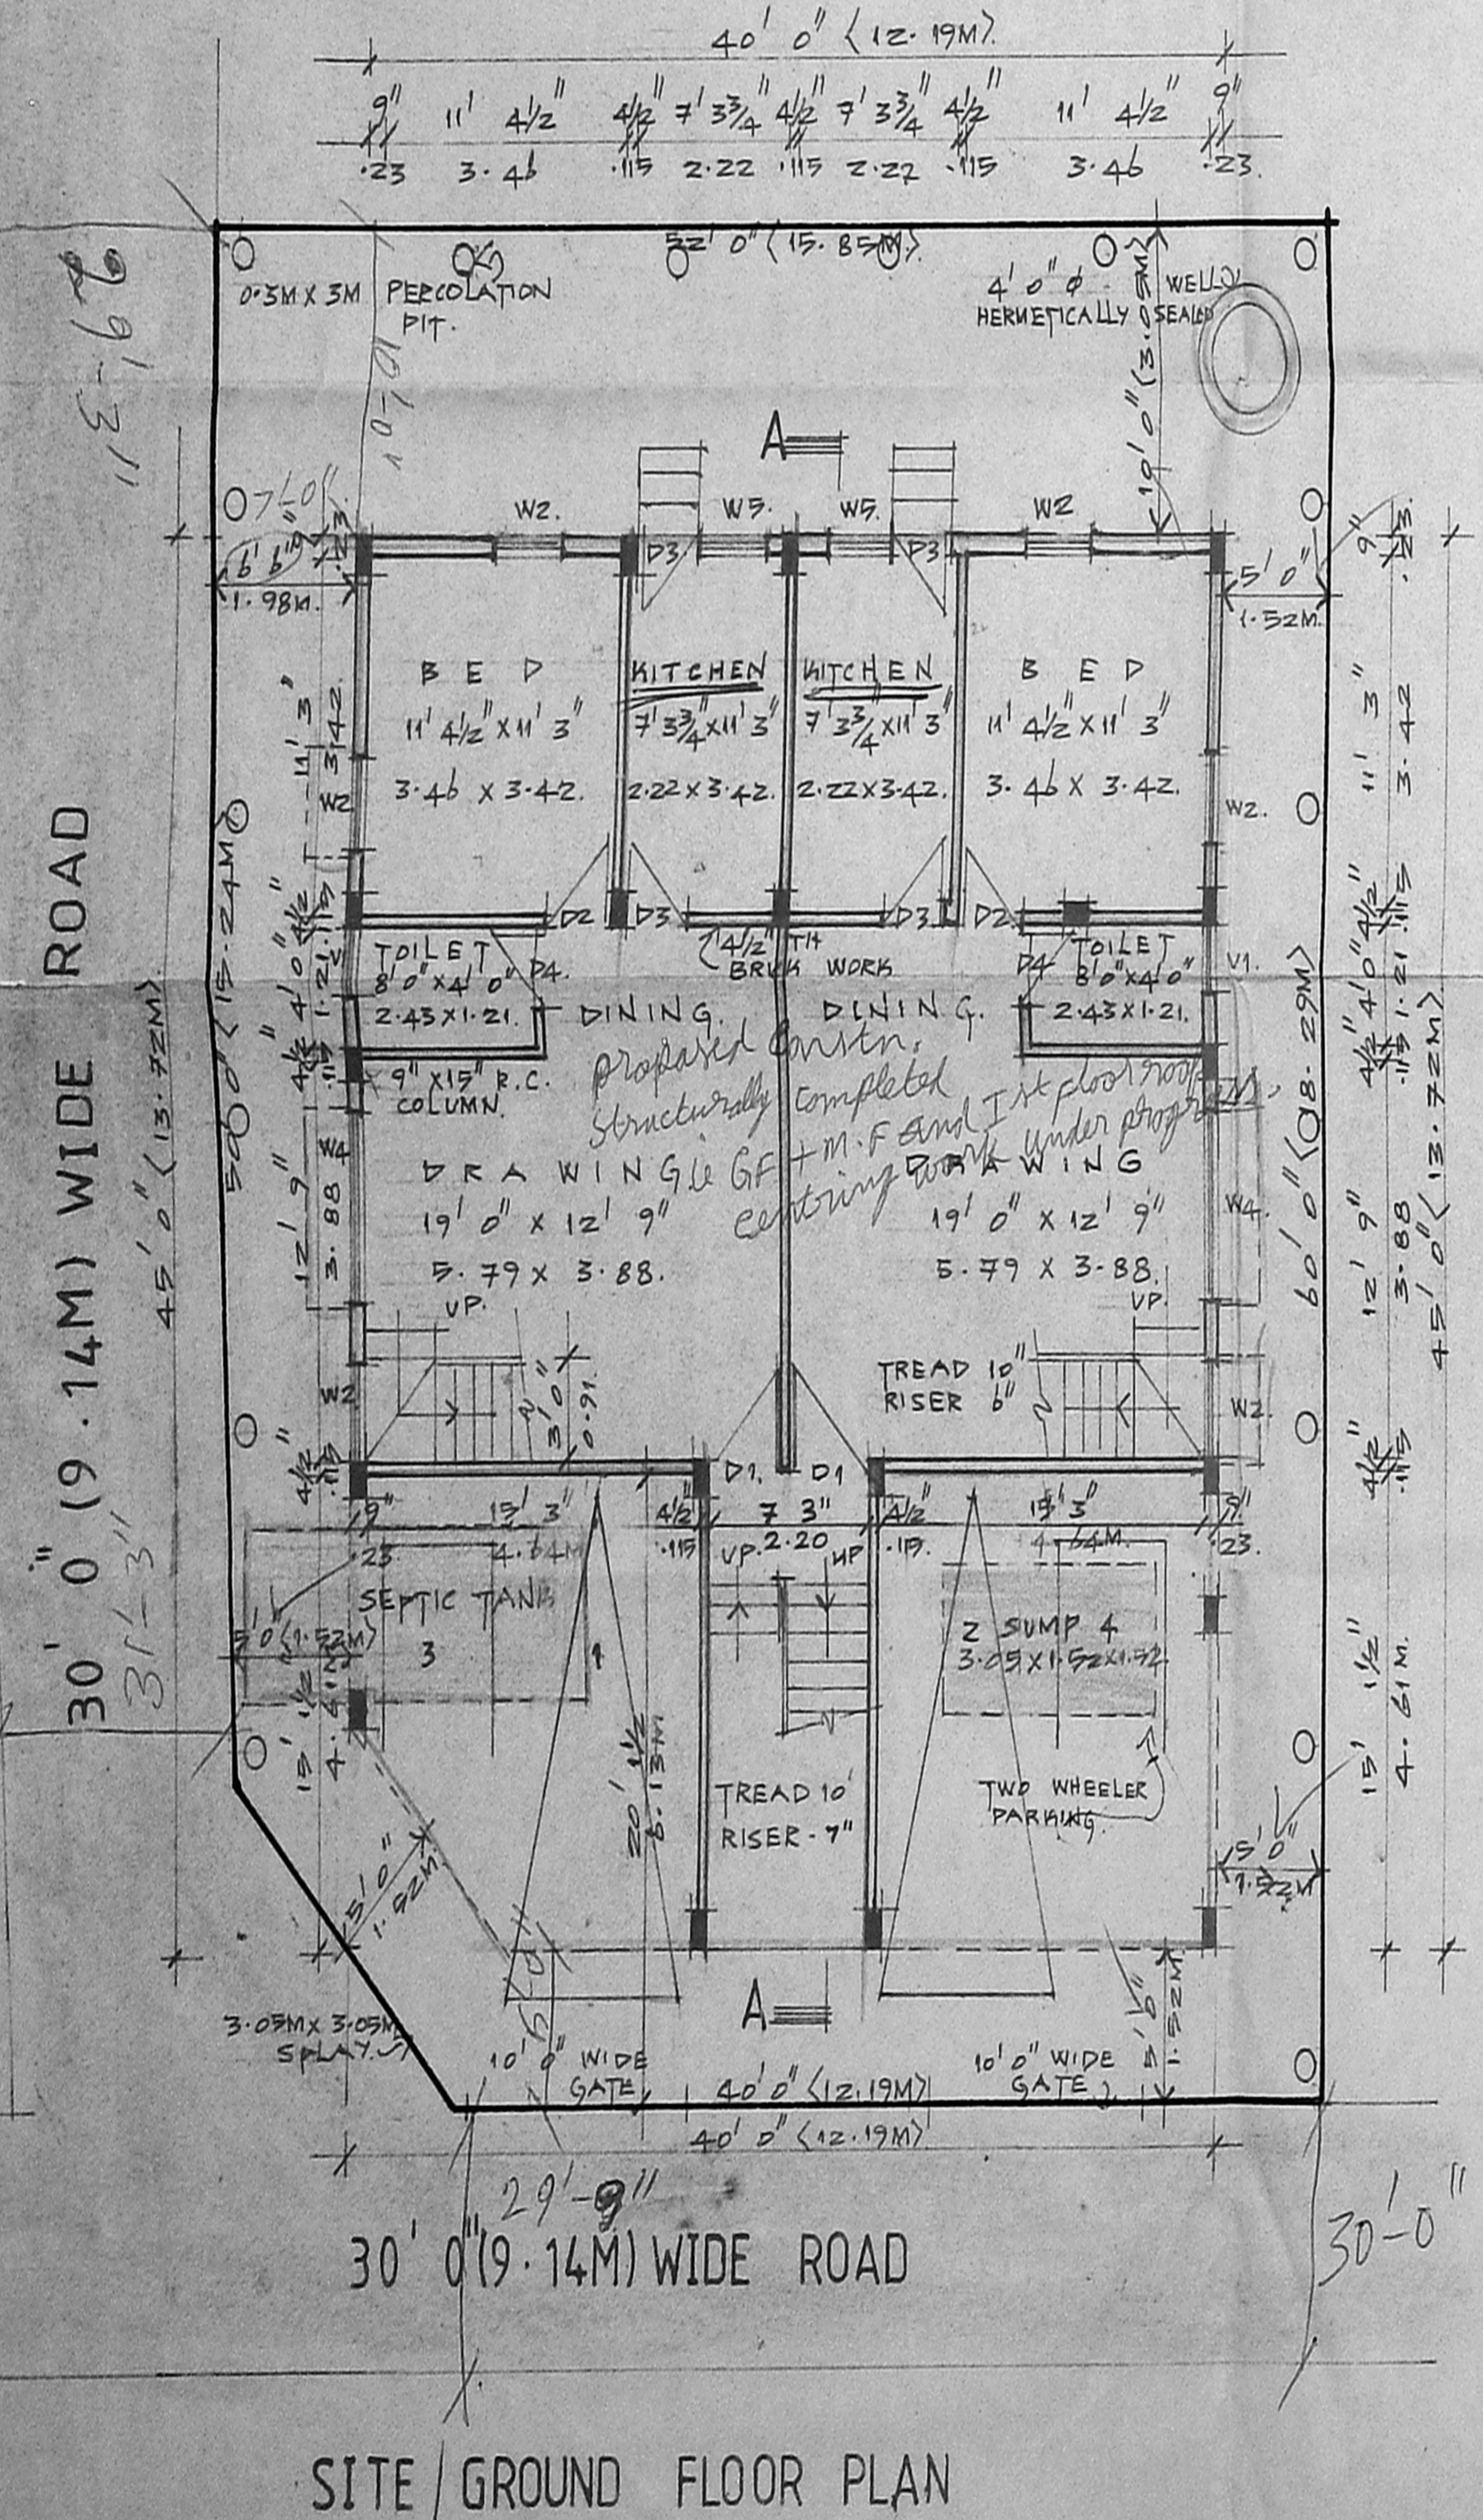


SITE/GROUND FLOOR PLAN

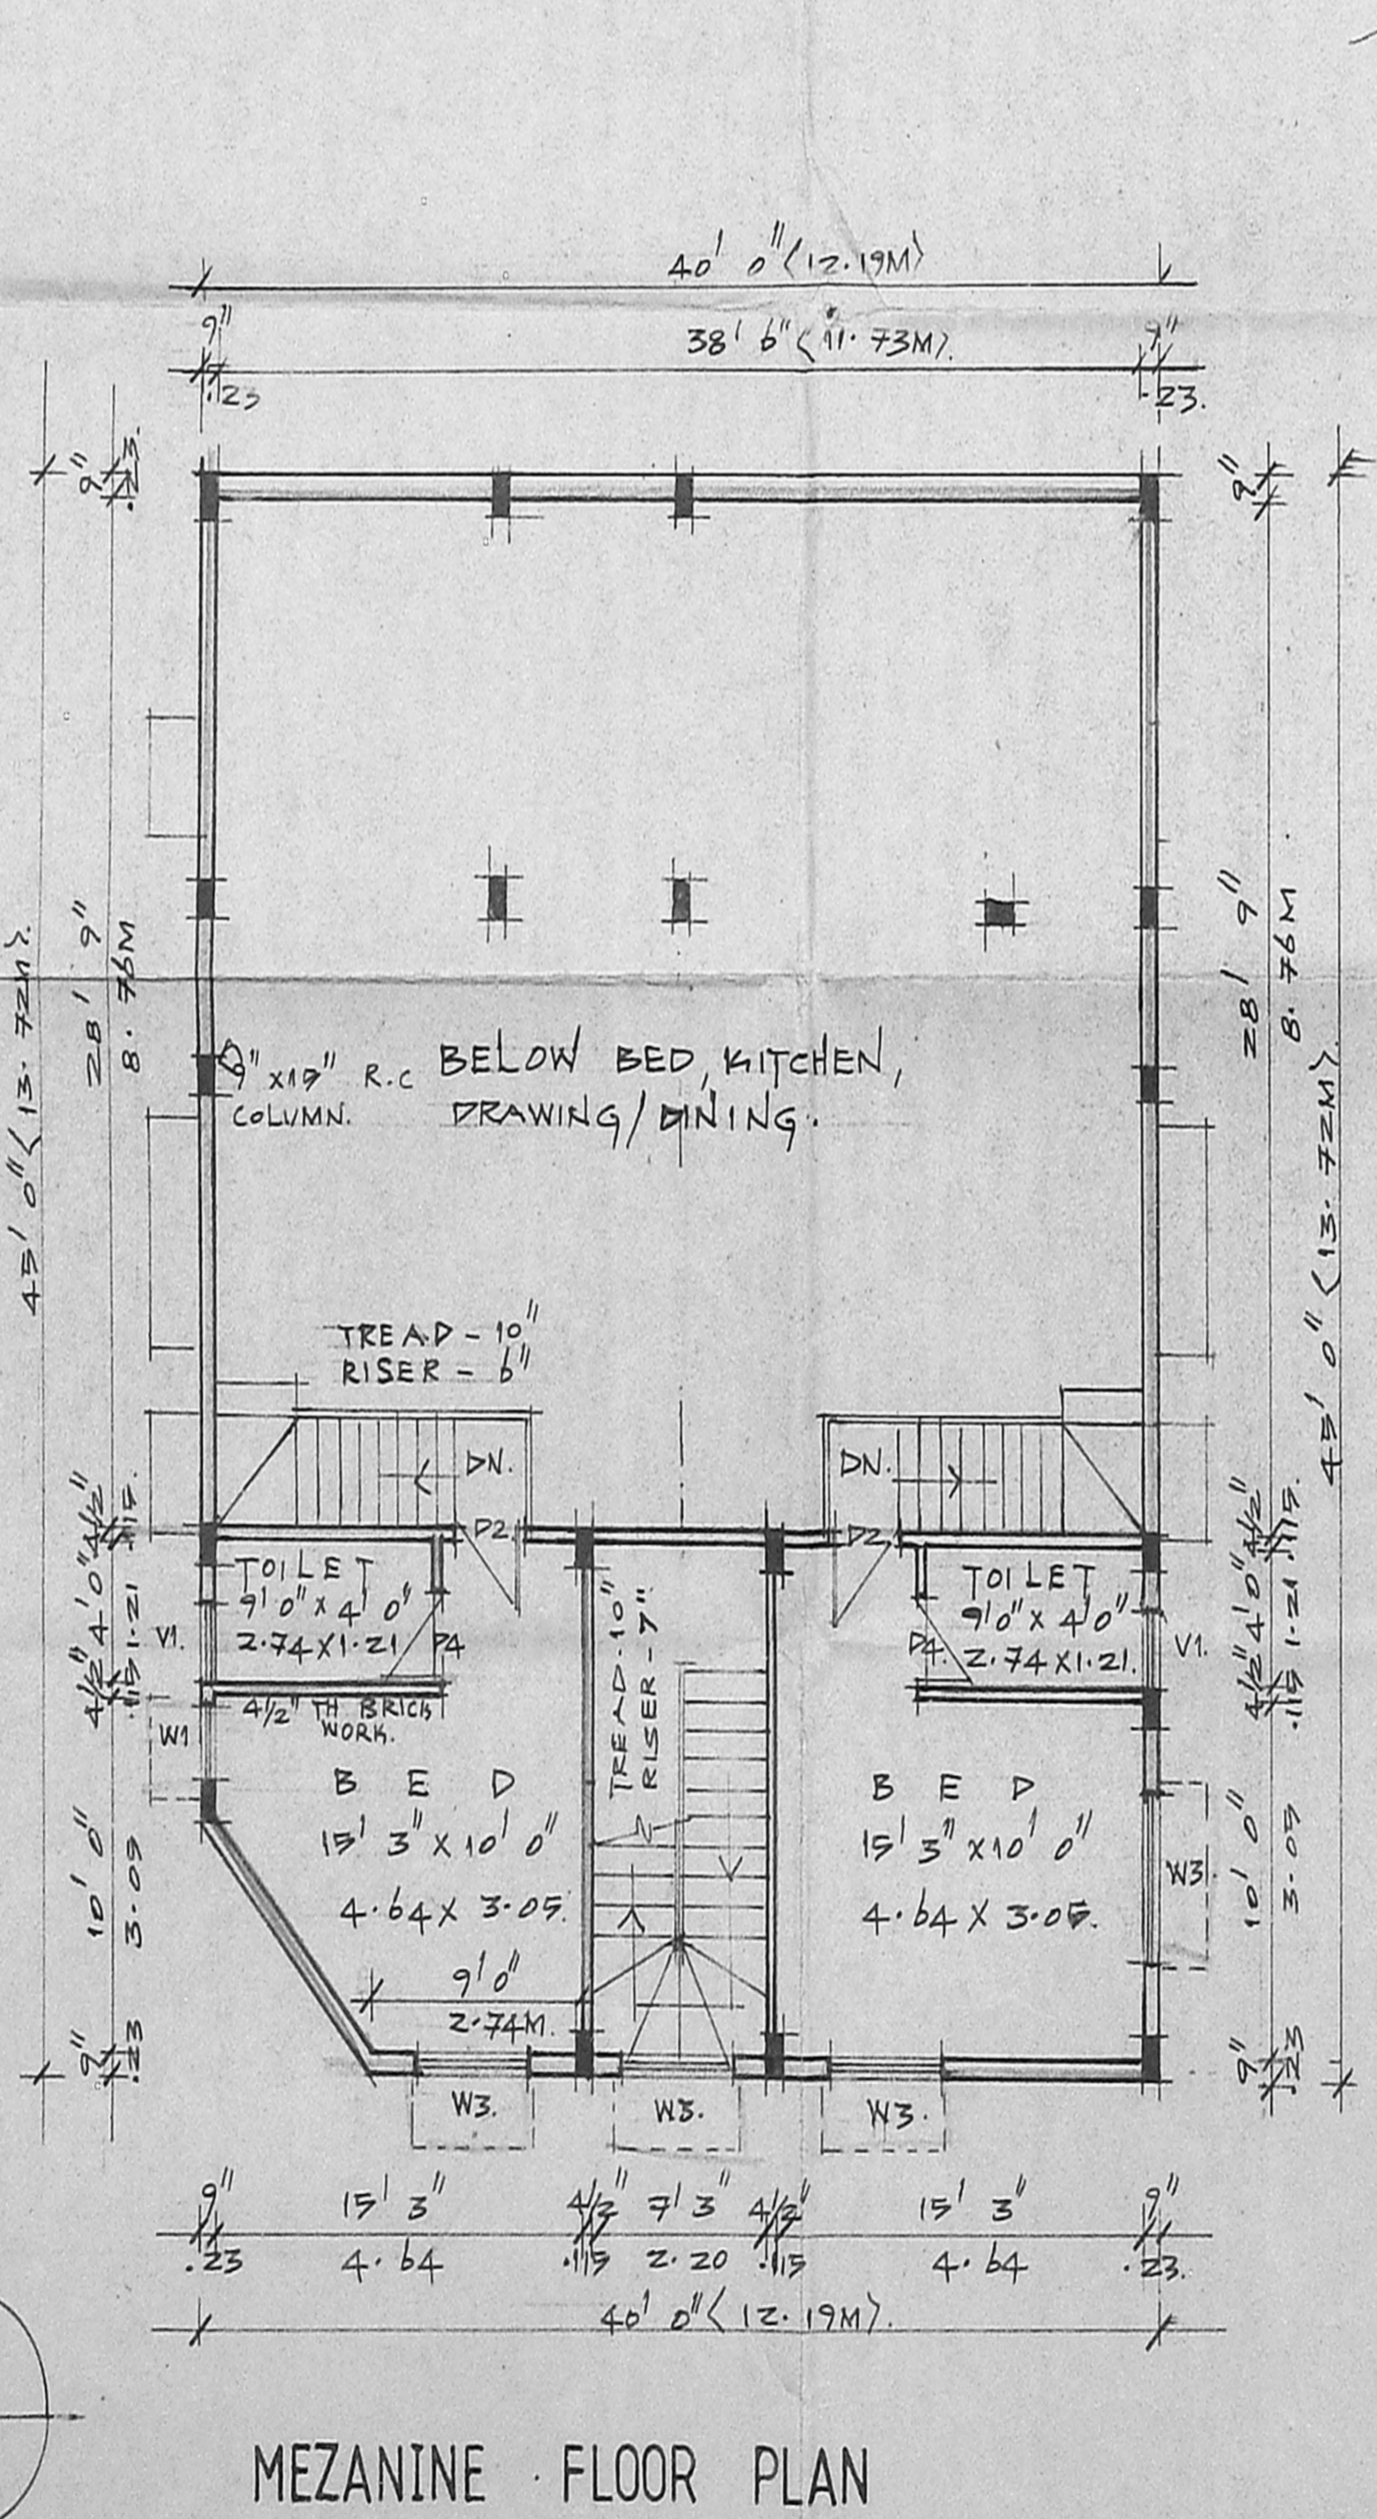

MEZANINE FLOOR PLAN

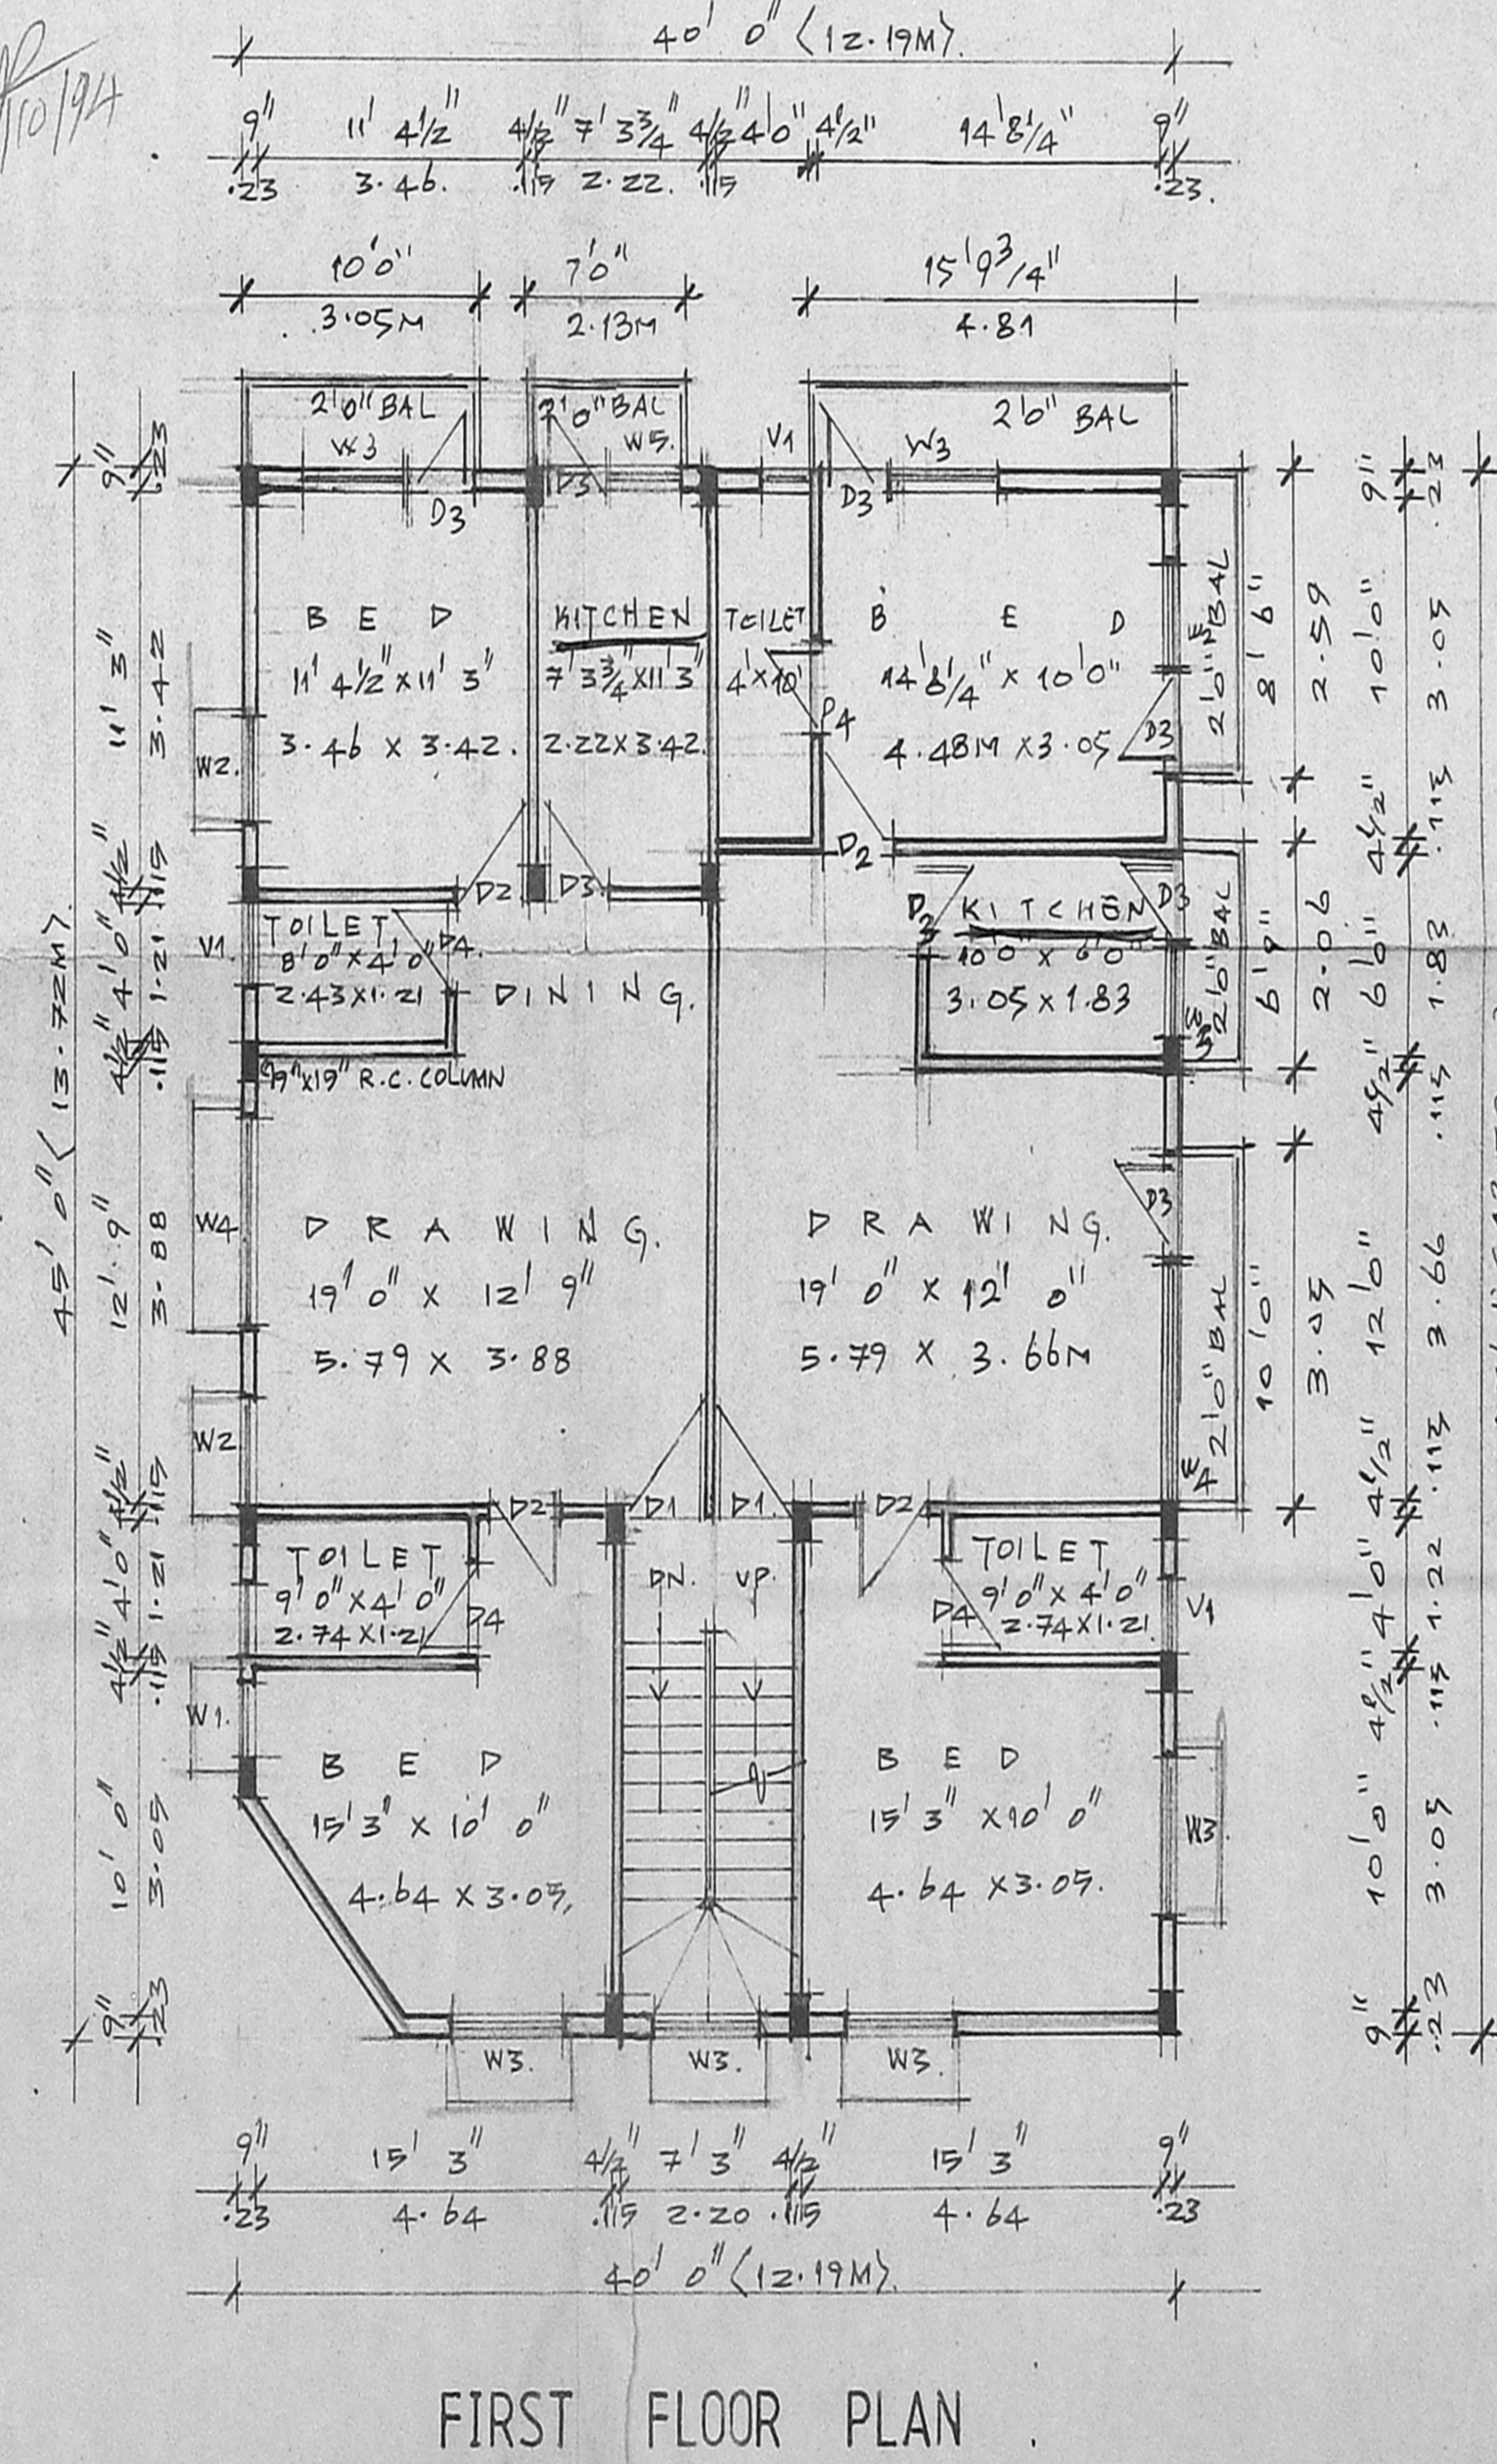

FIRST FLOOR PLAN

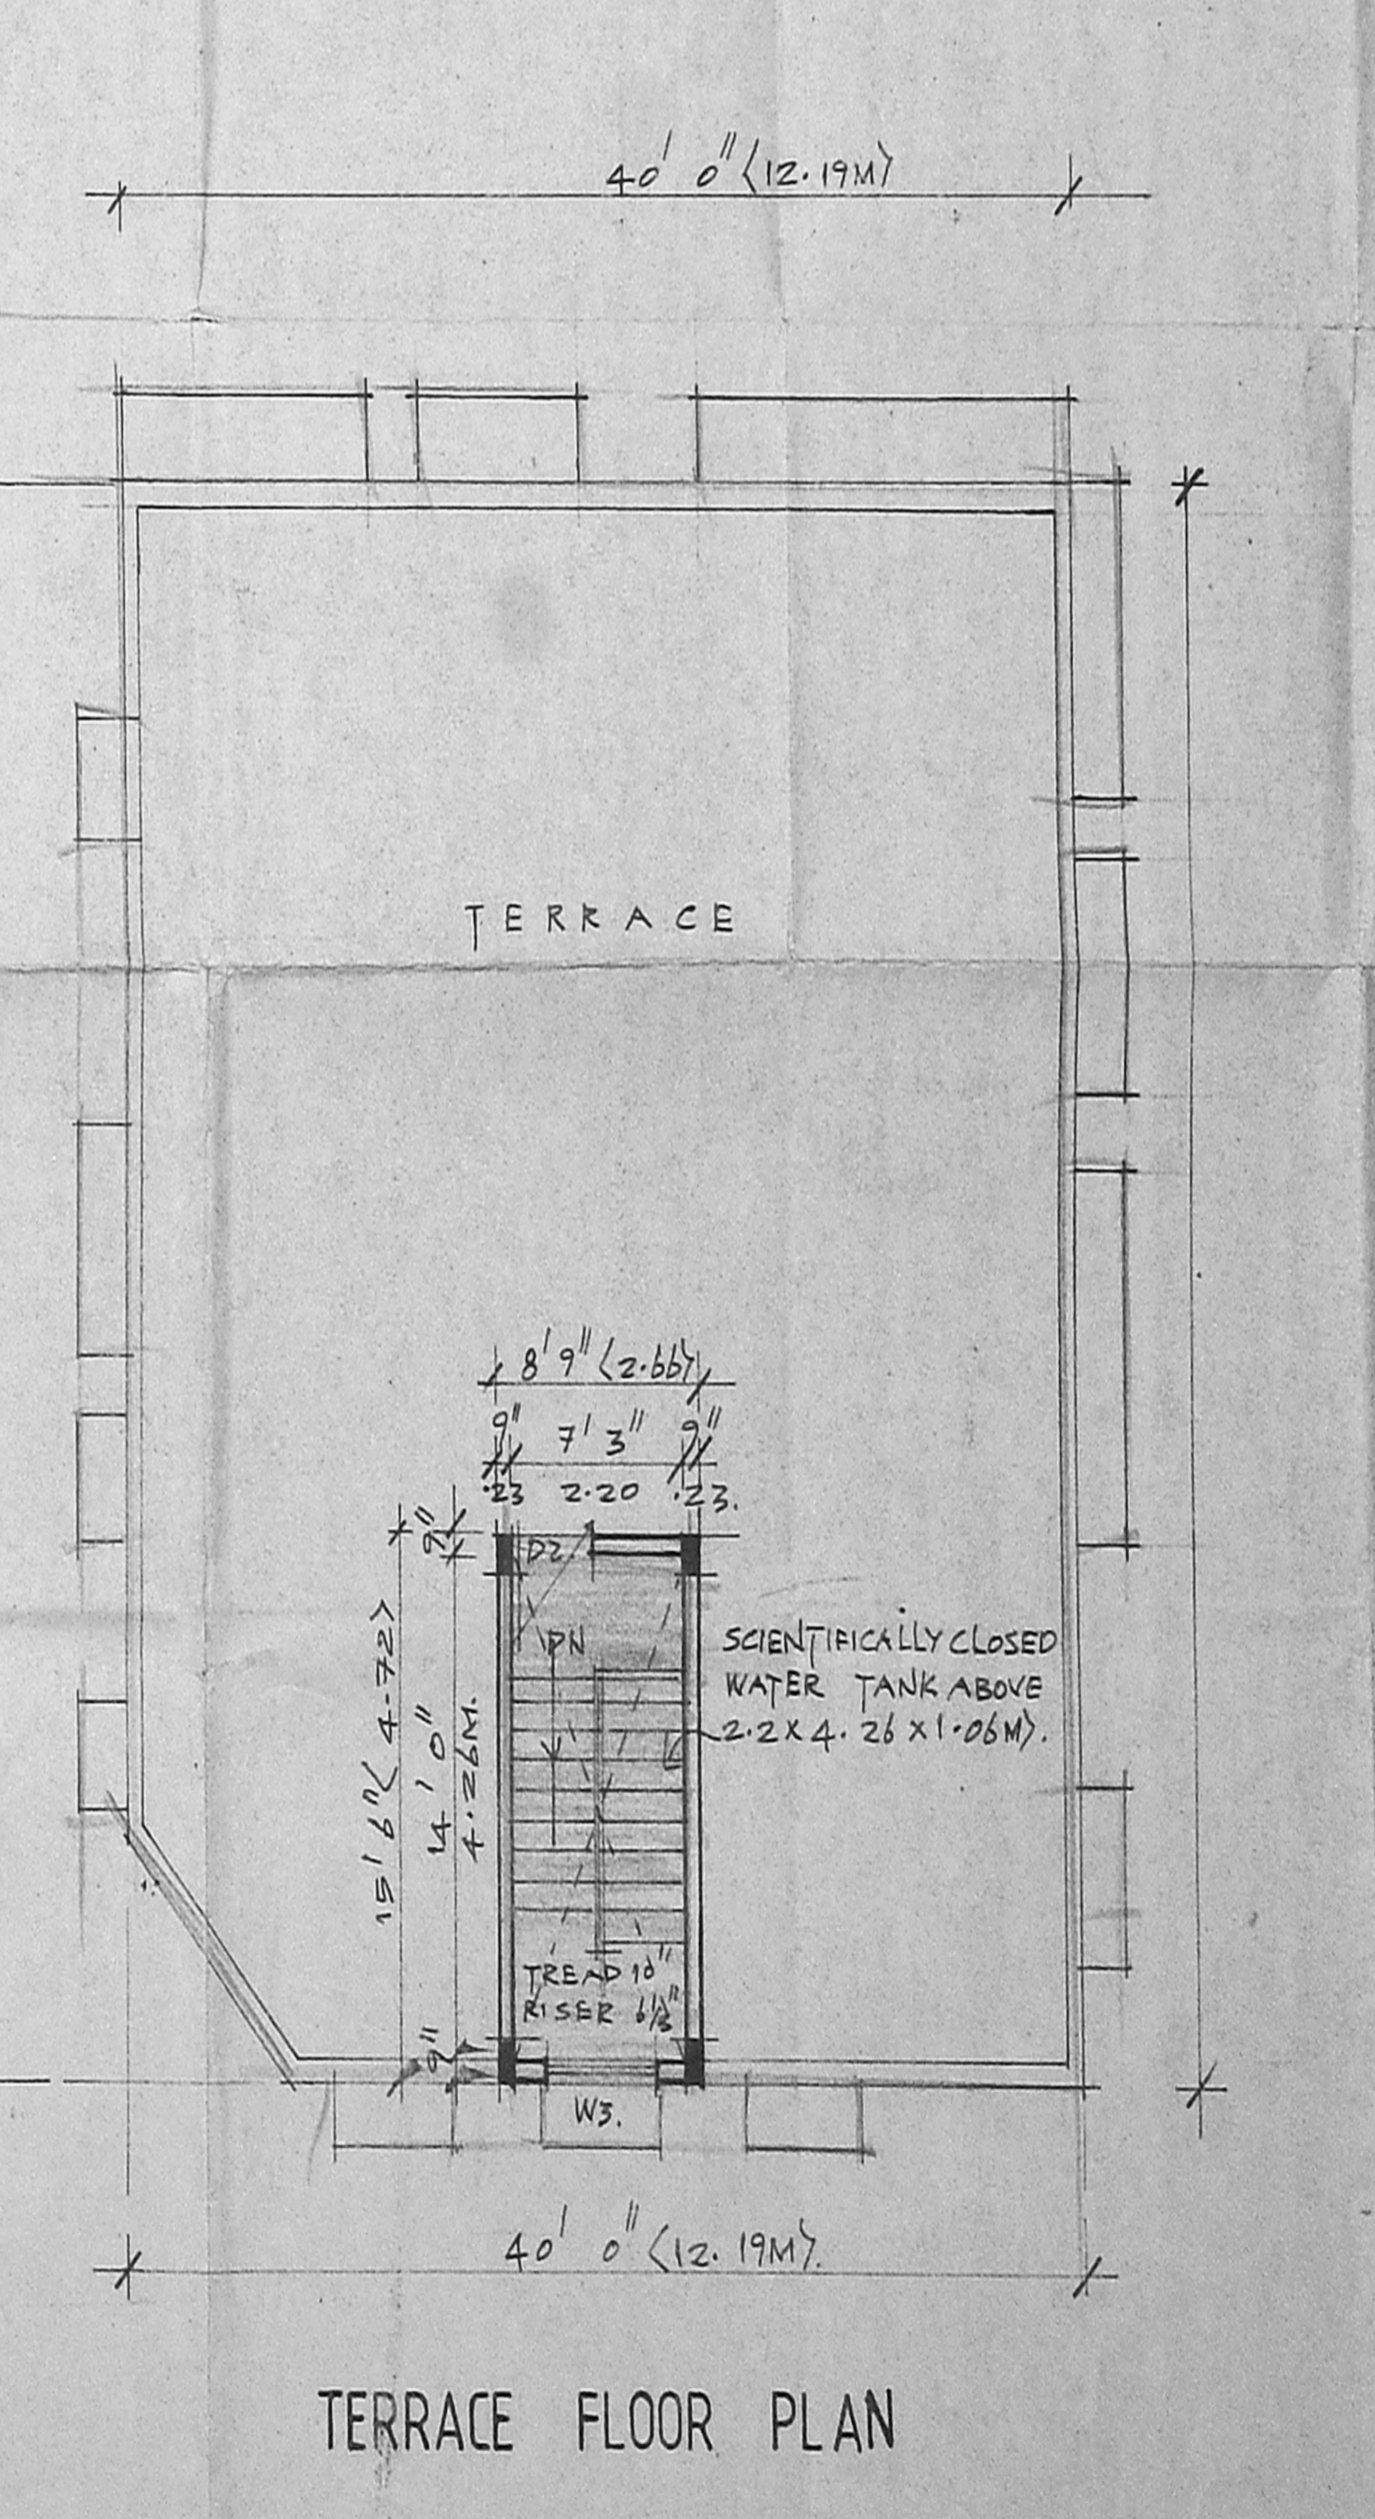

TERRACE FLOOR PLAN

REVISED PLAN SHOWING
RESIDENTIAL BUILDING AT PLOT
NO:17, A.G.S COLONY BEARING
R.S.NO: 253/2, NO:140 OF
KOTTIVAKKAM VILLAGE UNDER
ST. THOMAS MOUNT PANCHAYAT
UNION

SIGNATURE OF APPLICANT: *Devanathan*

SIGNATURE OF LICENSED SURVEYOR: *R. Devanathan*

P. DEVANATHAN B. ARCH., M.C.P.
Member Council of
Architecture - C.A.S. 1975
Registered Architect No. 24
Corporation of Madras

POWER OF ATTORNEY

PROPOSED WORK: ACCESS ROAD

PLOT BOUNDARY

SCALE: 1" = 8' 0"

DATE: 21.03.94

JOB NO: 9241

DRG. NO: M.I.

NAME AND ADDRESS OF LICENSED SURVEYOR:
R. DEVANATHAN B. ARCH., M.C.P.
SYNDICATE BANK COLONY,
PLOT No 822, 9TH STREET,
ANNA NAGAR WESTERN EXTENSION
MADRAS - 600 101.