




Security Plan
A2/25493/94

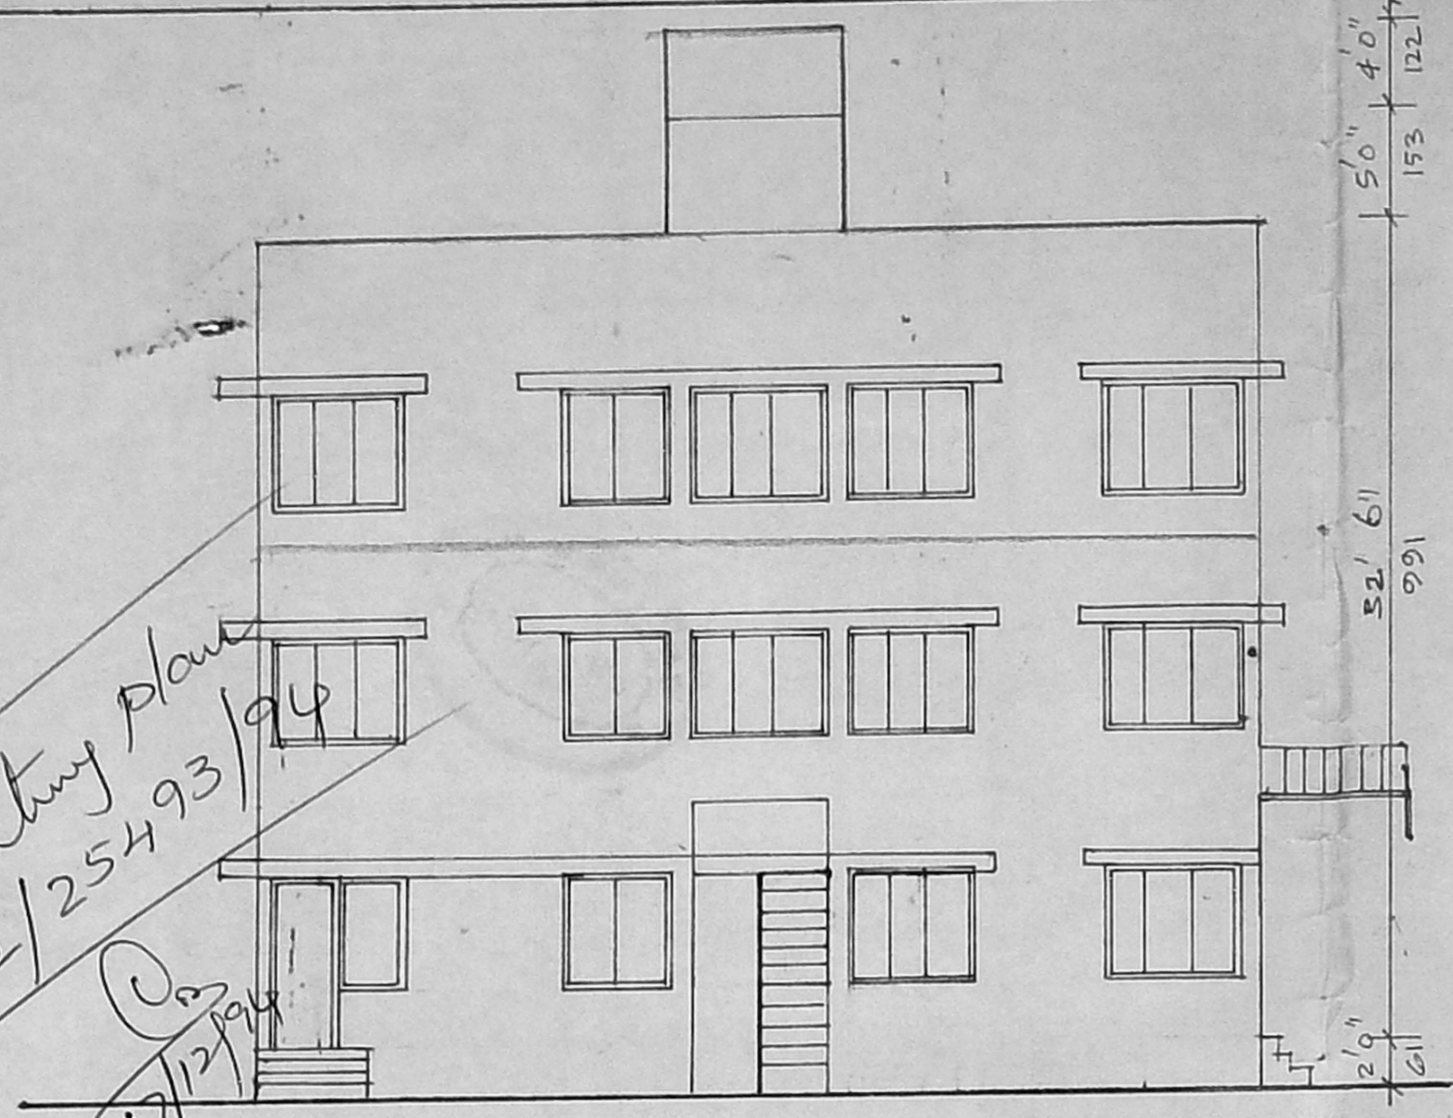

ELEVATION

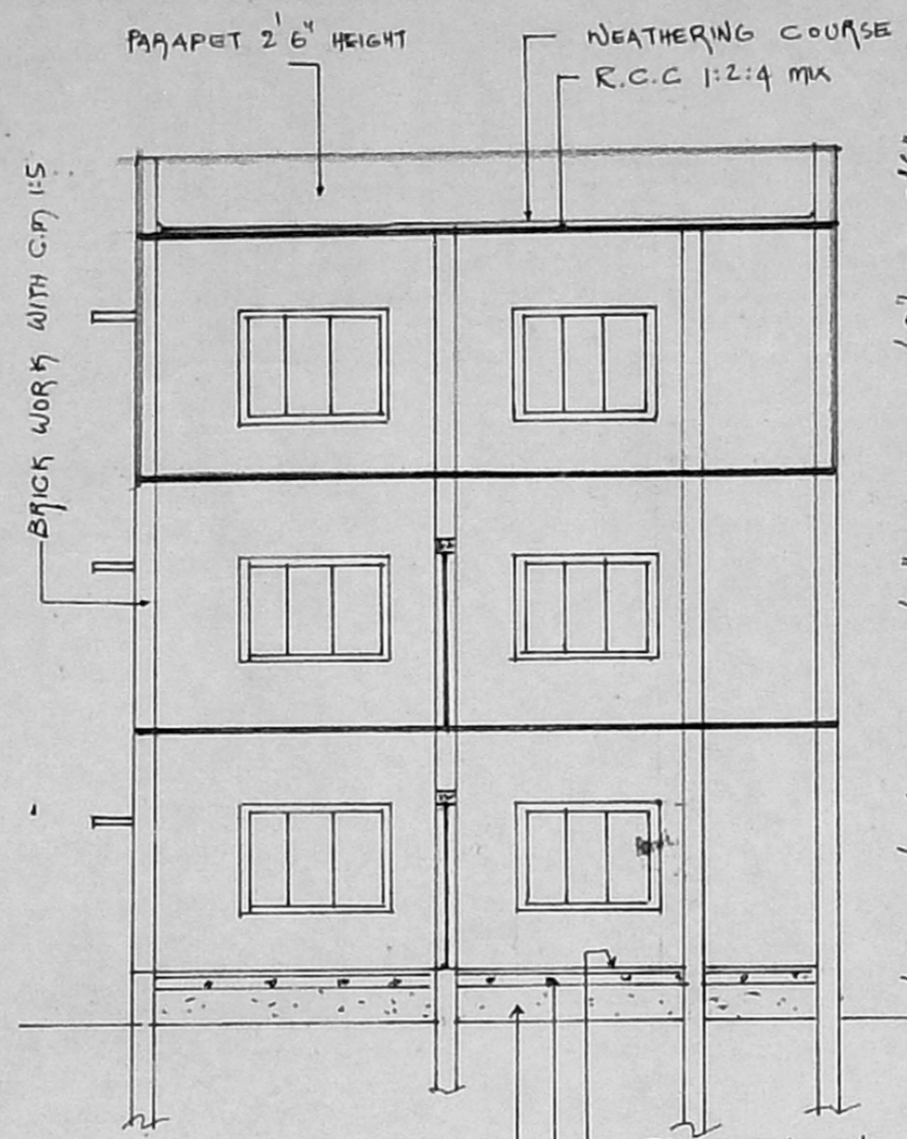

SECTION ON 'AA'

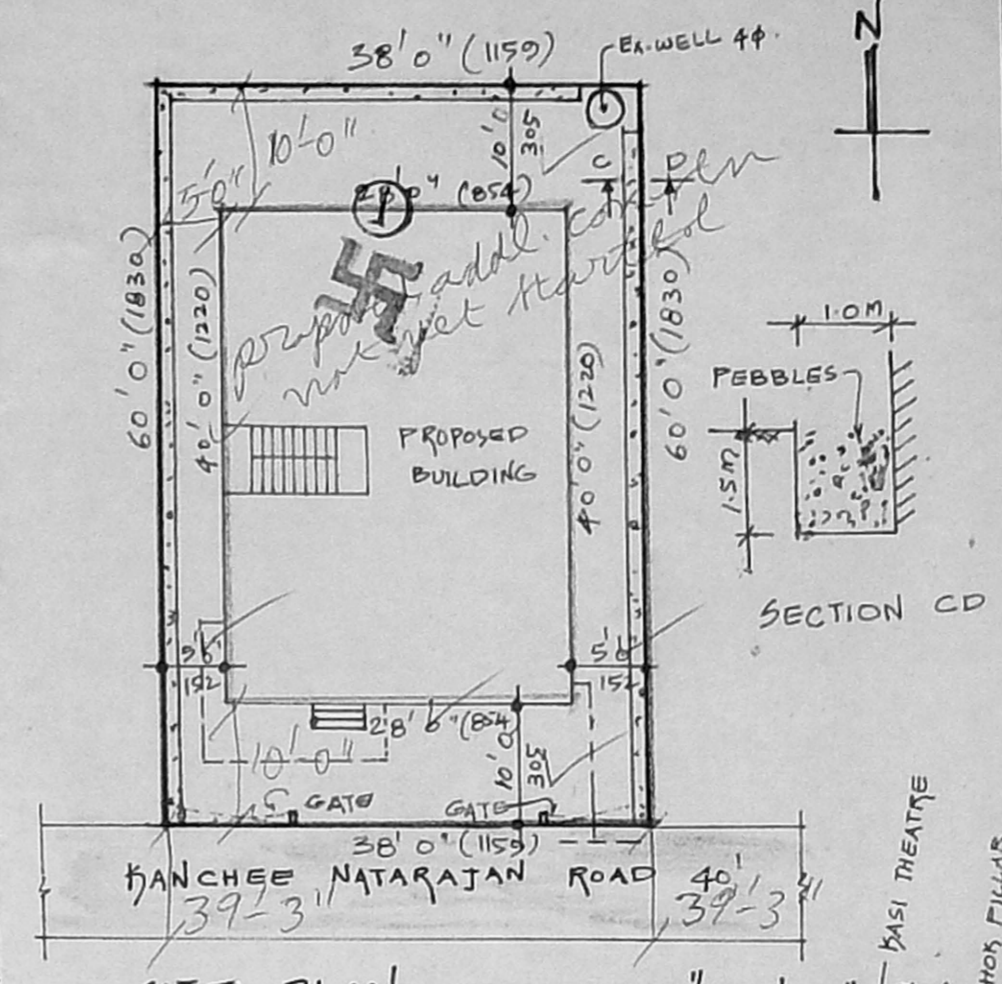

SITE PLAN SCALE: 1" = 16' 0"


SCHEDULE OF JOINERY

D	DOOR	3' 0" x 7' 0"	21 x 213
D1	DOOR	2' 9" x 7' 0"	83 x 213
D2	DOOR	2' 6" x 7' 0"	76 x 213
W	WINDOW	4' 6" x 4' 0"	137 x 122
W1	WINDOW	3' 0" x 4' 0"	91 x 122
W2	WINDOW	2' 0" x 4' 0"	61 x 122
V	VENTILATOR	3' 0" x 2' 0"	91 x 61

AREA STATEMENT

PLOT AREA	2280	SFT	212	M ²
GROUND FLOOR AREA	1120	SFT	104	M ²
FIRST FLOOR AREA	1120	SFT	104	M ²
SECOND FLOOR AREA	1120	SFT	104	M ²
TOTAL AREA	3360	SFT	312	M ²


COLOUR INDEX

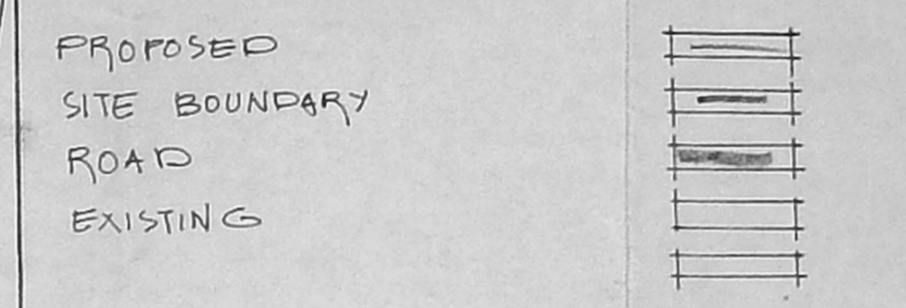


SCALE: 1" = 8' 0" OR 1:100

PLAN SHOWING THE PROPOSED SECOND FLOOR TO THE EXISTING GROUND AND FIRST FLOOR RESIDENTIAL BUILDING IN S.NO: 347/3, PLOT NO: 8 OF HODAMBA KRAM VILLAGE


"CHAIRMAN - VASUDEVAN NAGAR" [IN KALAINAR KARUNANIDHI NAGAR SCHEME AREA]

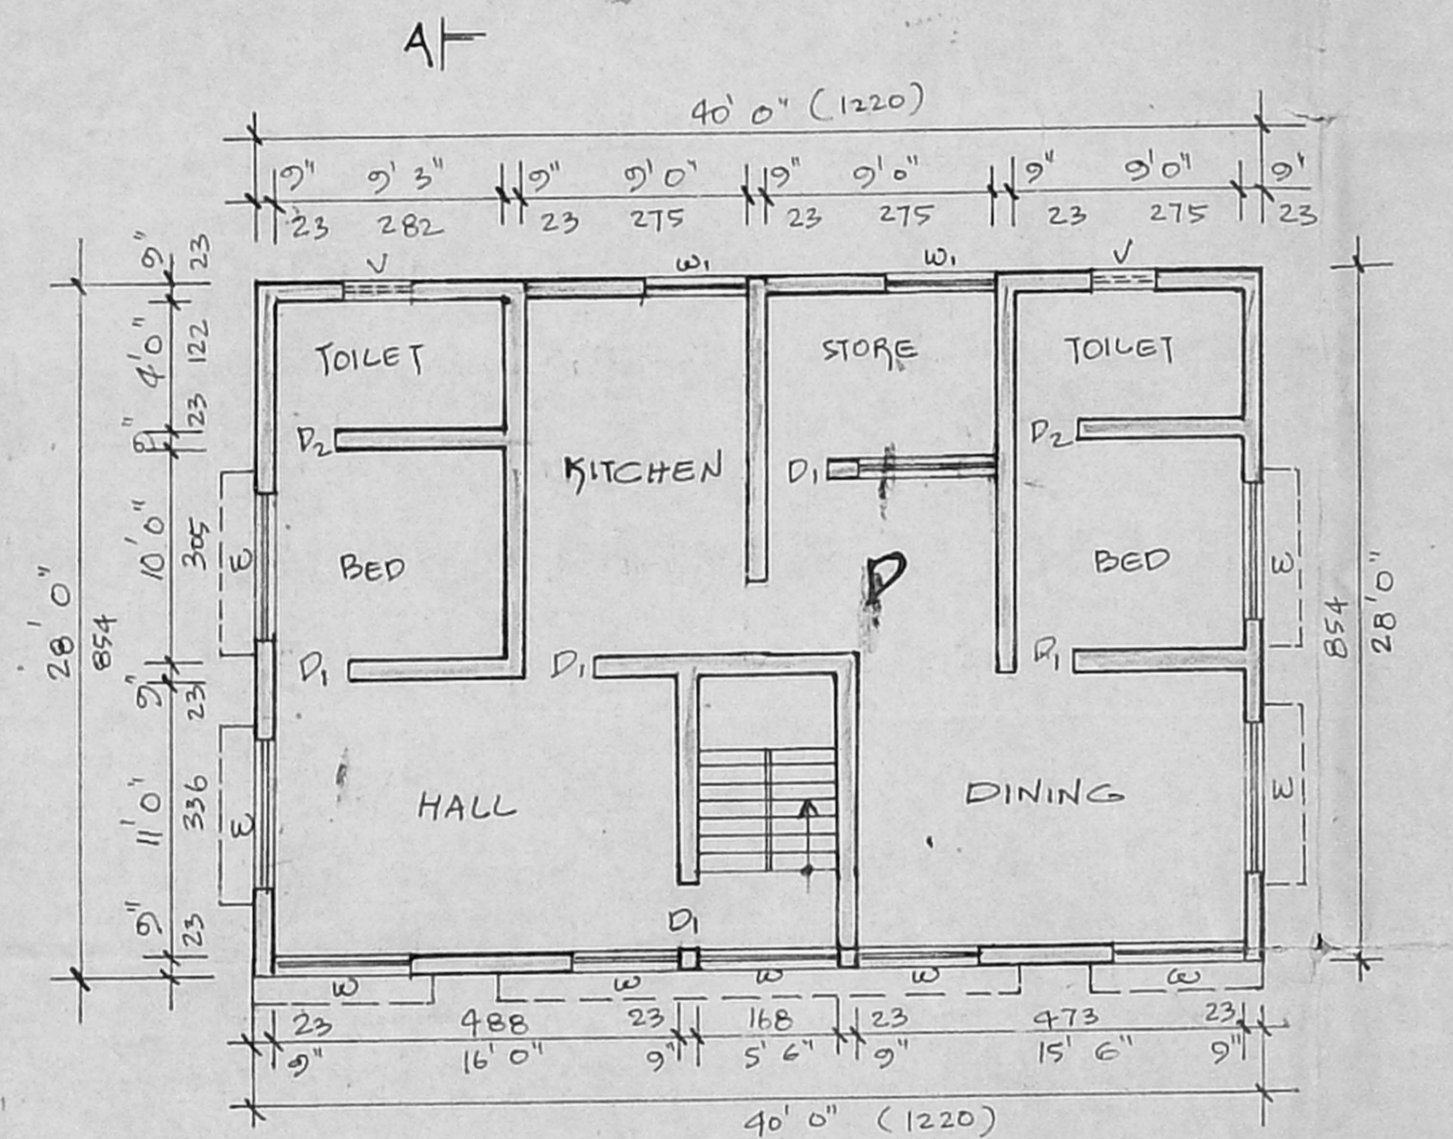


A- SECOND FLOOR PLAN [PROPOSED]

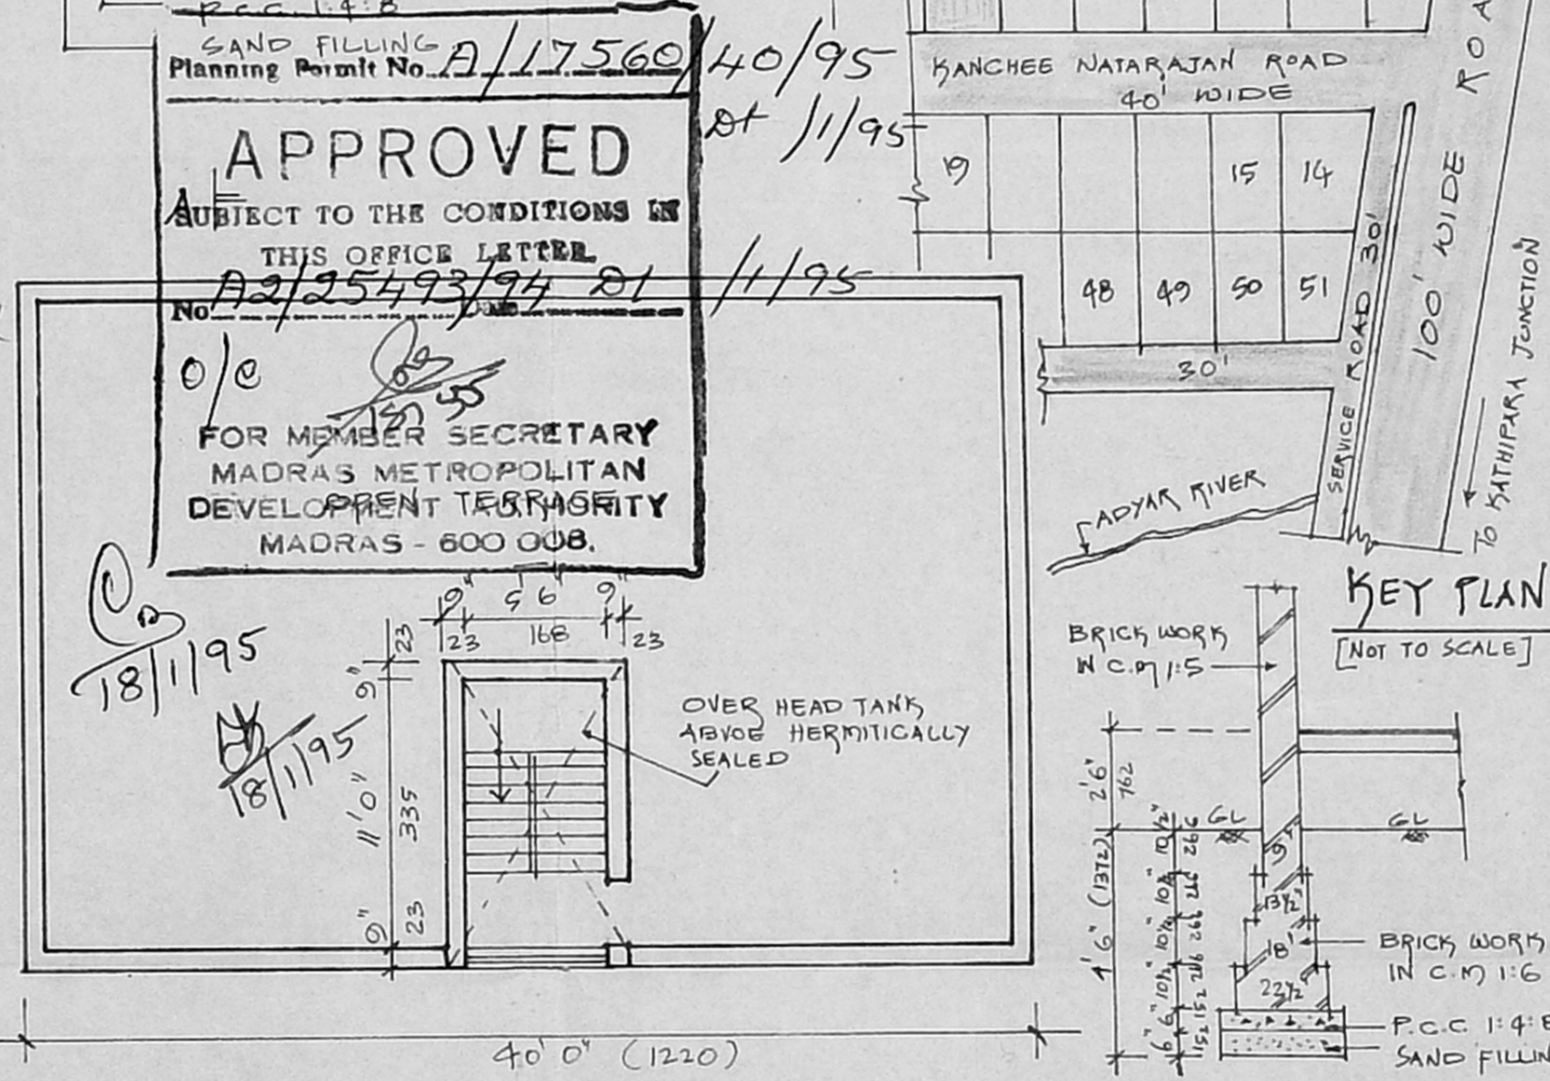


A- TERRACE PLAN

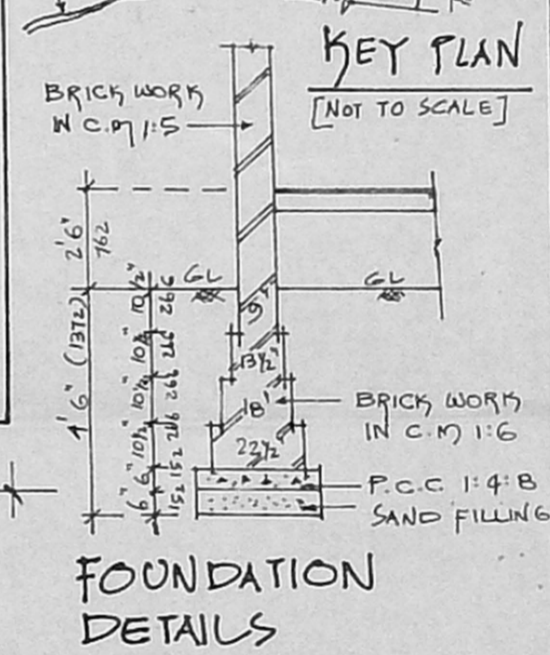

FOUNDATION DETAILS

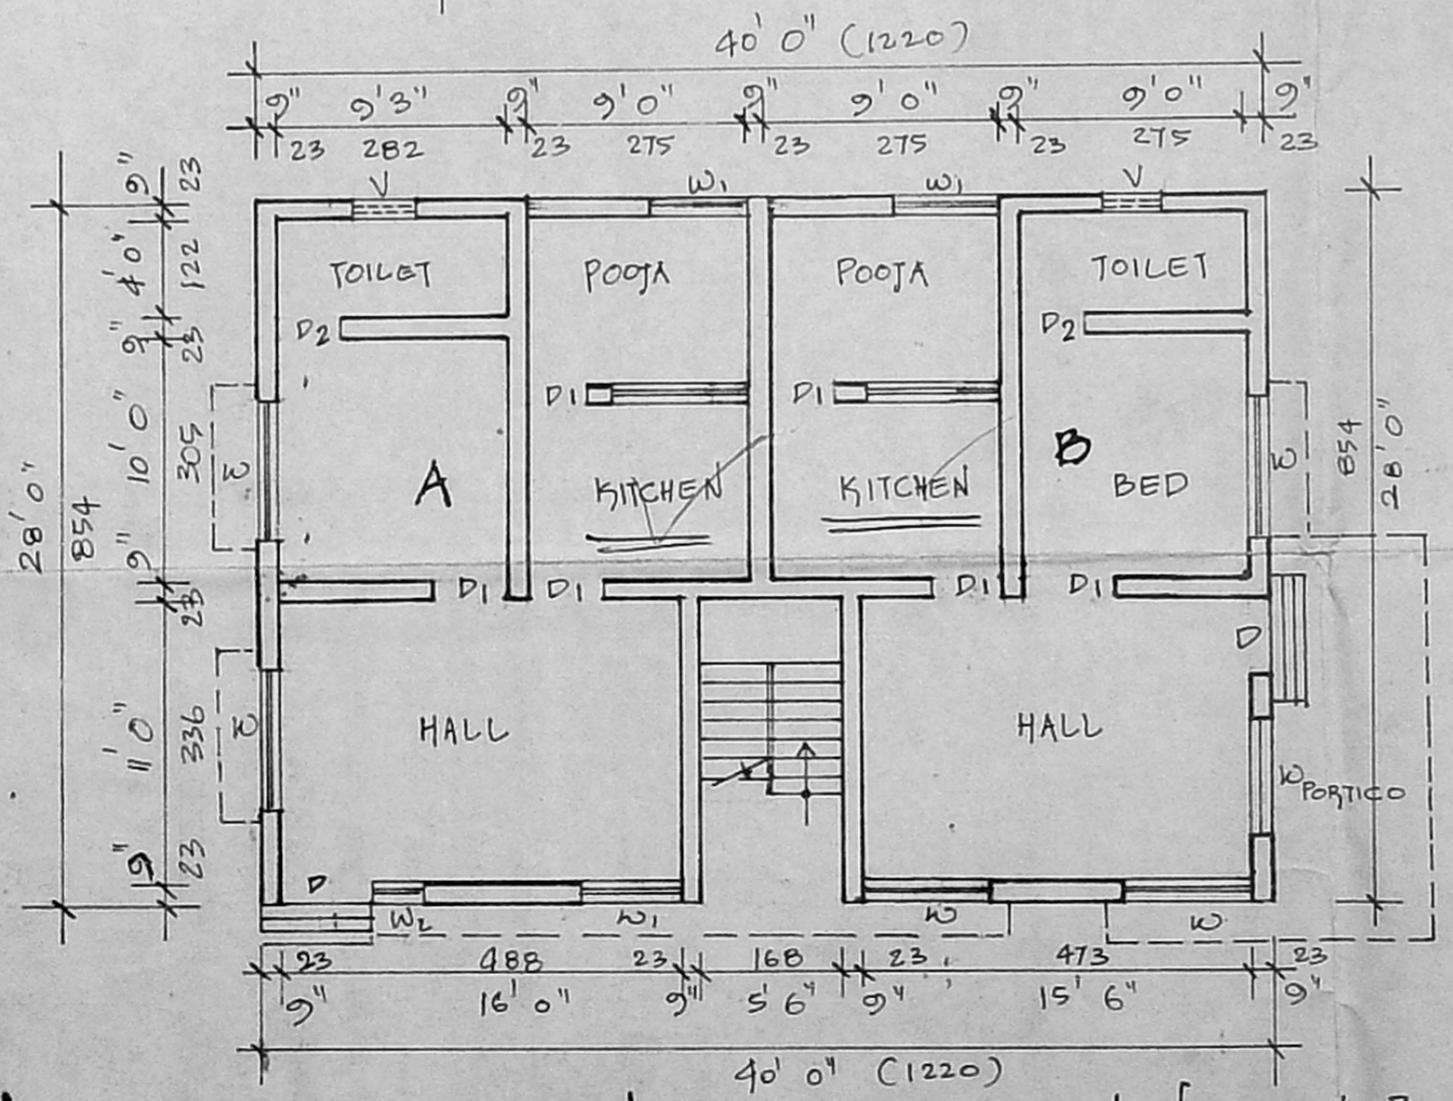

A- GROUND FLOOR PLAN [EXISTING]

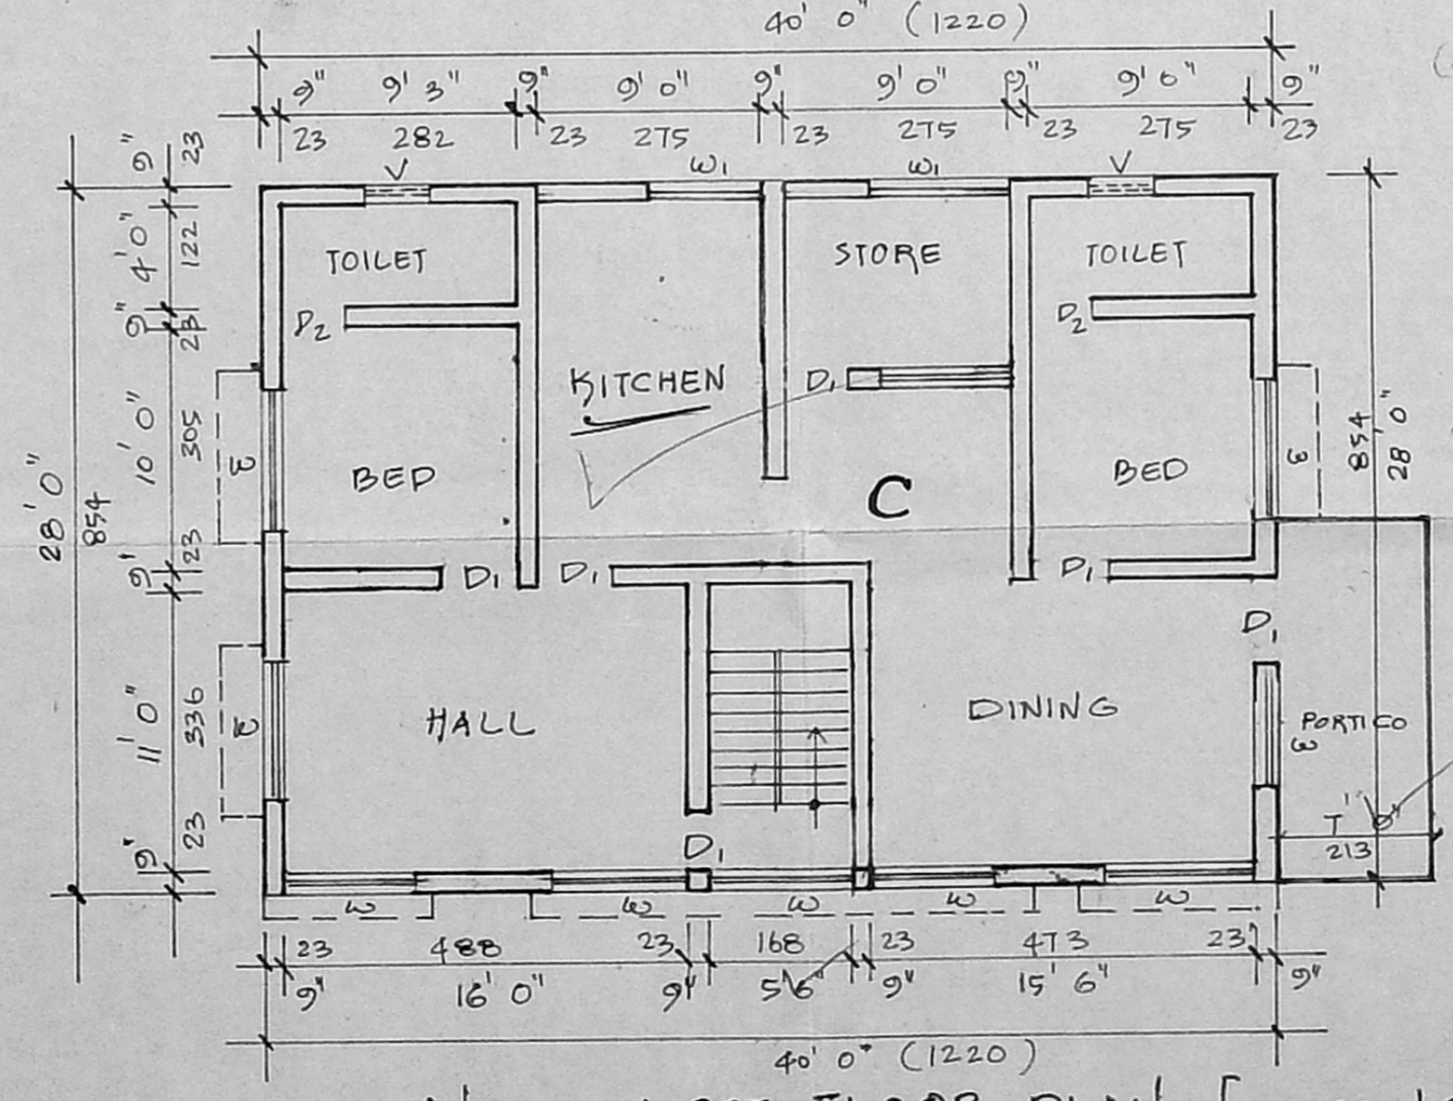

A- FIRST FLOOR PLAN [EXISTING]

DWELLING AREA STATEMENT

	DWELLING	AREA
GROUND FLOOR	A	49 M ²
	B	49 M ²
FIRST FLOOR	C	98.4 M ²
SECOND FLOOR	D	98.4 M ²

OWNER P. S. S. S. S.

Er. K. VENUGOPAL, B.A., A.E.E.,
CORPORATE ENGINEER, MADRAS
Civil & Sanitary Engineering Consultant
Licensed Surveyor, Class-1 No. 120
Licensed Plumber, Class-7 Metro Water
Sewerage No. Water Supply No.
3, 4, 5,180