




FRONT ELEVATION.

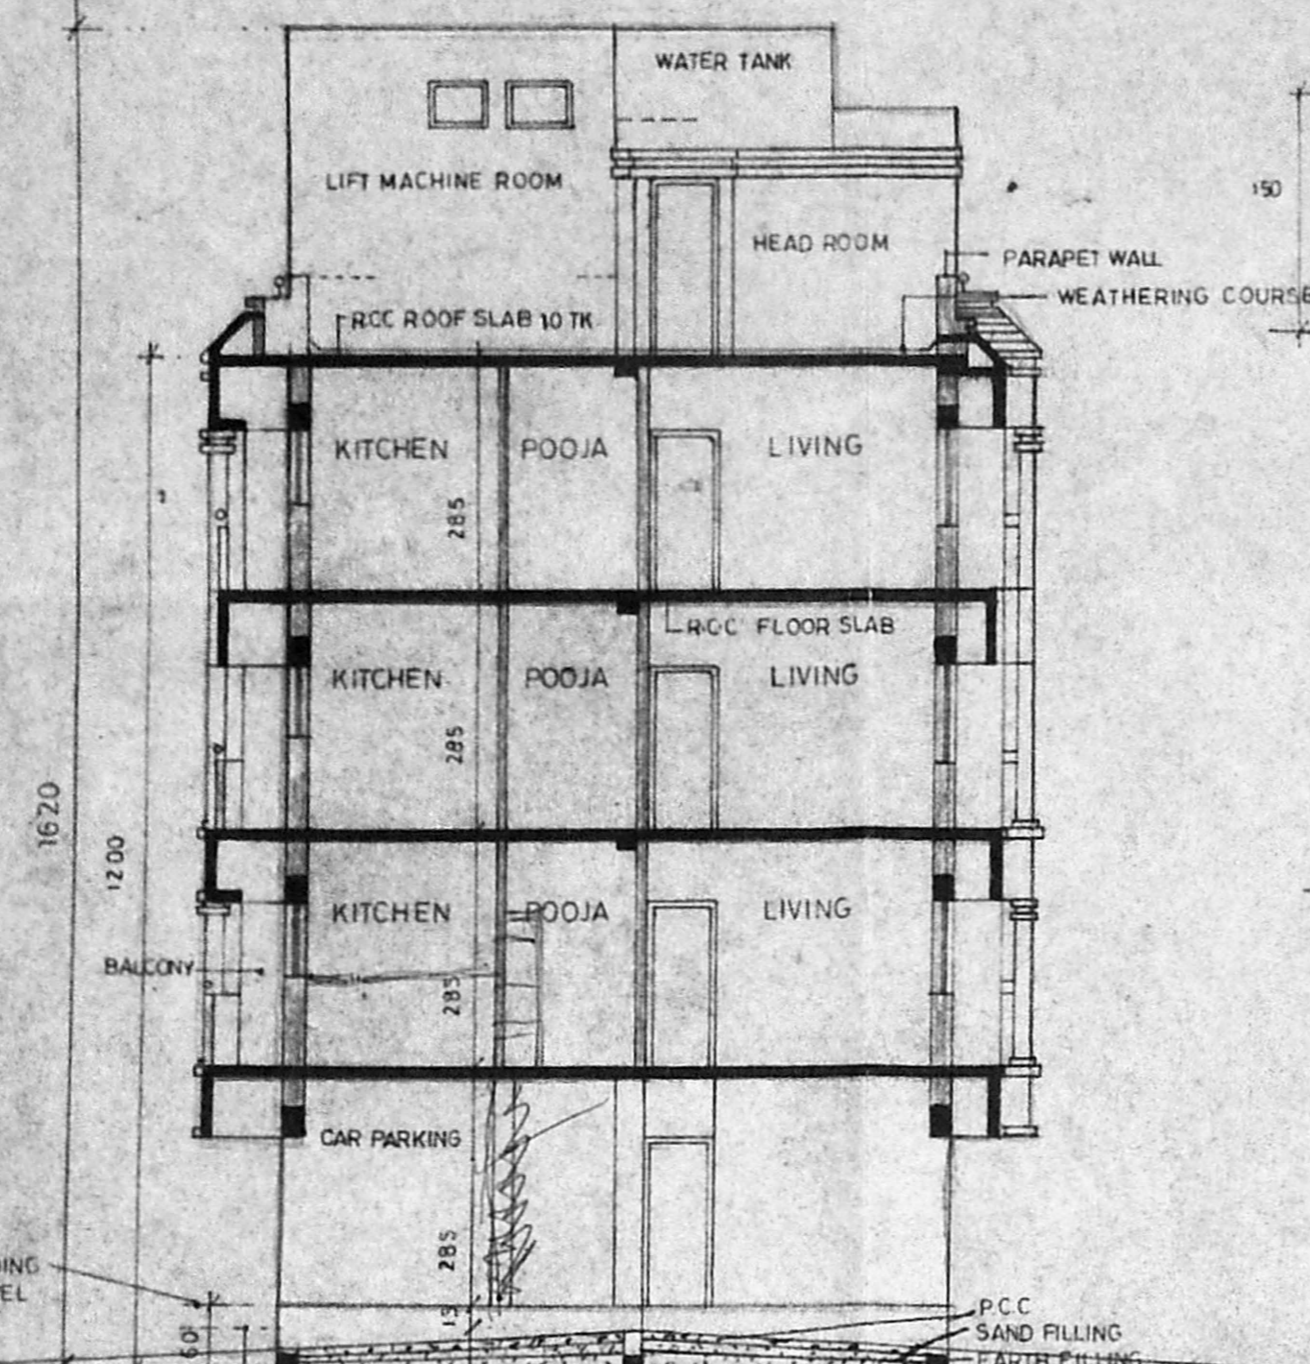


SECTION ON 'A-A'

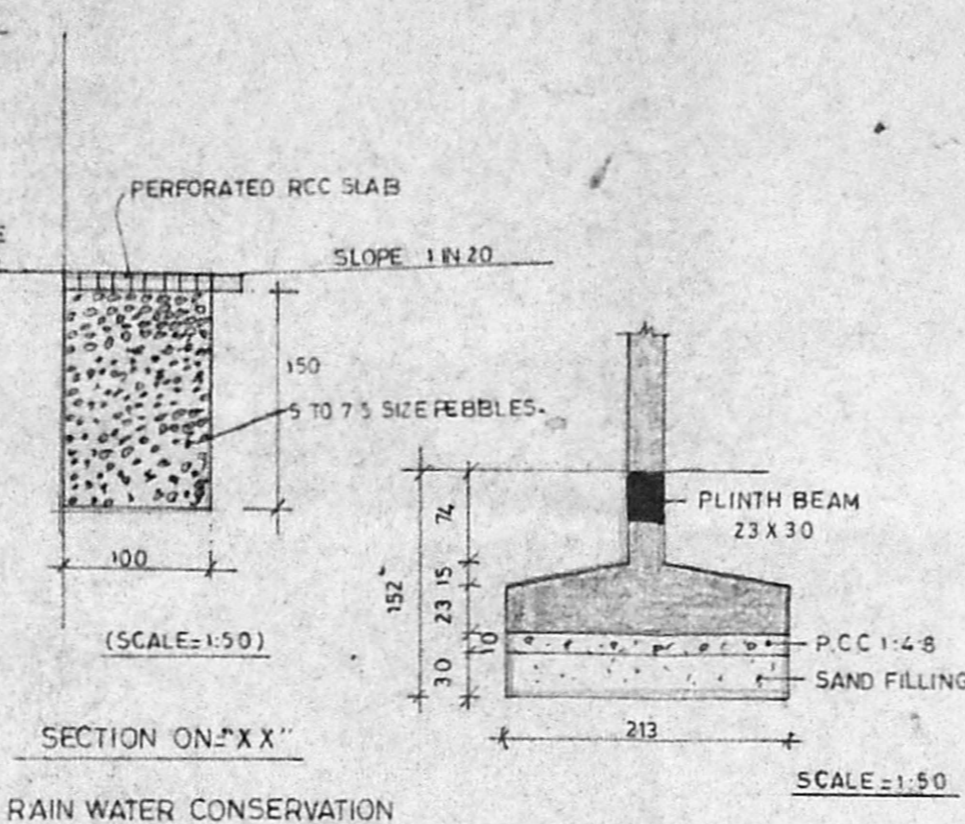


FOUNDATION DETAIL.

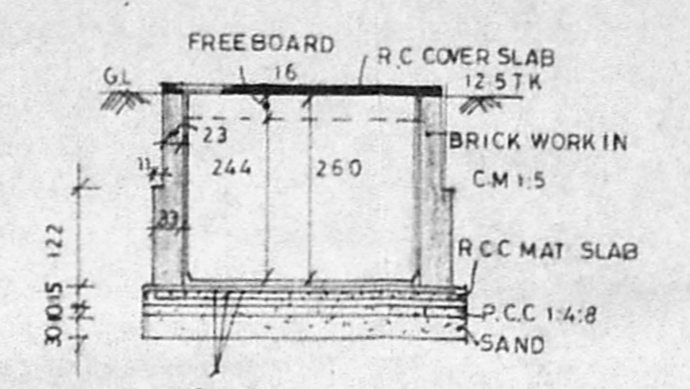


SECTION OF SUMP

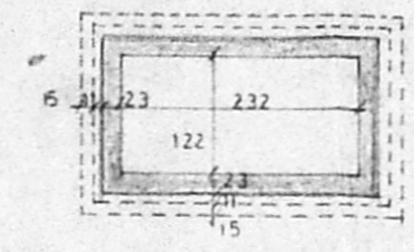

PLAN OF SUMP.

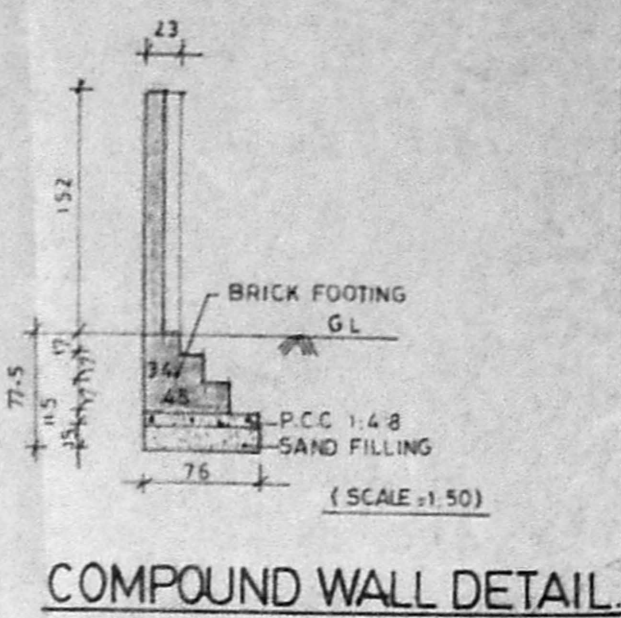

COMPOUND WALL DETAIL.

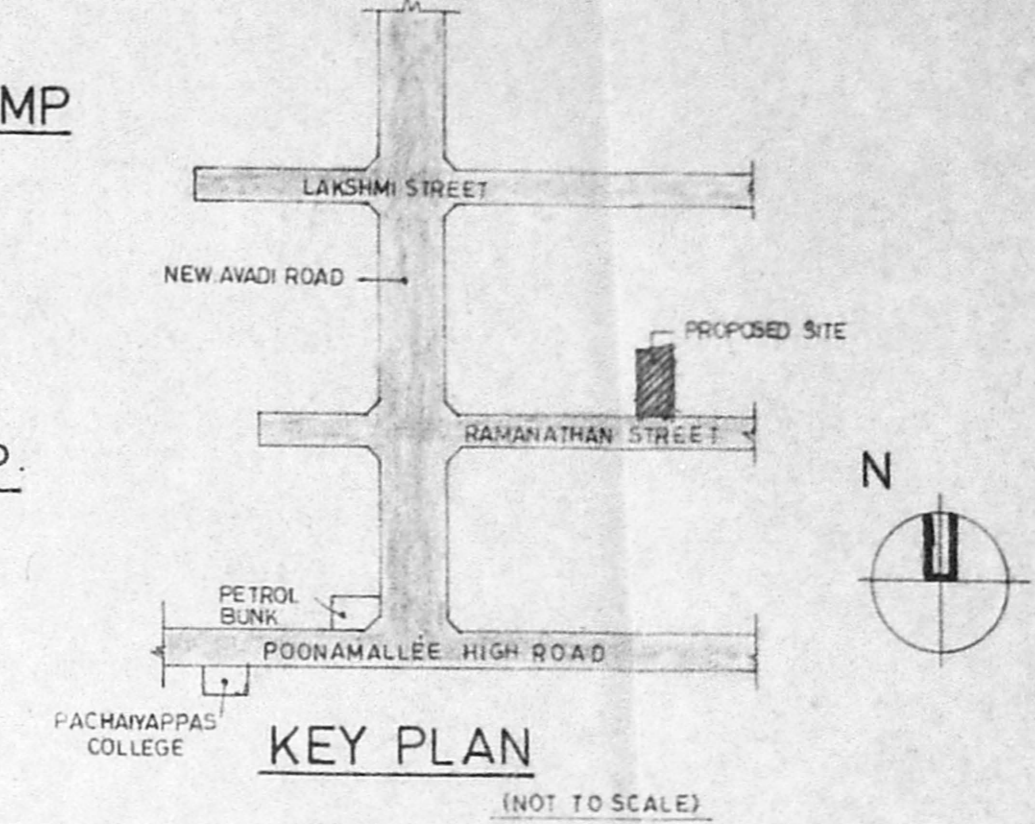

KEY PLAN

SCHEDULE OF JOINERY.

D	DOOR	91 X 213
D1		76 X 213
W	WINDOW	244 X 122
W1		183 X 122
W2		137 X 122
W3		122 X 122
W4		91 X 122
W5		76 X 122
KW	KITCHEN WINDOW	91 X 91
V	VENTILATOR	91 X 61
V1		46 X 122
J	JALLY	91 X 122

SPECIFICATION:

FOUNDATION	IN R.C.C. FOOTING.
WALLS	IN BRICK WORK IN CM 1:5 FOR 23TH WALLS AND IN CM 1:4 FOR 11.5 TH WALLS
PLASTERING	IN CM 1:3 FOR CEILING AND CM 1:5 FOR WALLS
JOINERY	IN WELL SEASONED WOOD.
R.C.C 1:2:4	FOR COLUMNS BEAMS SLAB SUNSHADE AND LINTELS
PAINTING	TWO COATS OF CEMENT PAINT OVER ONE COAT OF PRIMER FOR ALL PLASTERED SURFACE TWO COATS OF ENAMEL PAINT FOR JOINERIES
FLOORING	IN MOSAIC TILES IN CM 1:5

LEGEND:

PROPOSED	[Symbol]
BOUNDARY	[Symbol]
ROAD	[Symbol]
SEWER LINE	[Symbol]
WATER LINE	[Symbol]

AREA STATEMENT:


PLOT AREA	634.851 SQM
GROUND FLOOR	133.999
TYPICAL FLOOR (1ST 2ND & 3RD FLOORS)	809.388
HEAD ROOM	10.969
LIFT MACHINE ROOM	8.999
PLOT COVERAGE	39.86% < 46.5%
F.S.I	1486 < 1500
CAR PARKING	119.074

PROJECT:
PROPOSED RESIDENTIAL APARTMENTS AT NO:23 RAMANATHAN STREET, KILPAUK, MADRAS-10. S:NO:91/74.


OWNER:
 (MR. NARAYANAN NAIR)

SCALE: 1:100
 DATE:


ARCHITECT:
 C.F. RAJU, ARCHITECT
 101-A, 101-B, 101-C, 101-FG, 101-FH, 101-FI, 101-UY, 101-UZ, 101-VA, 101-ZZ

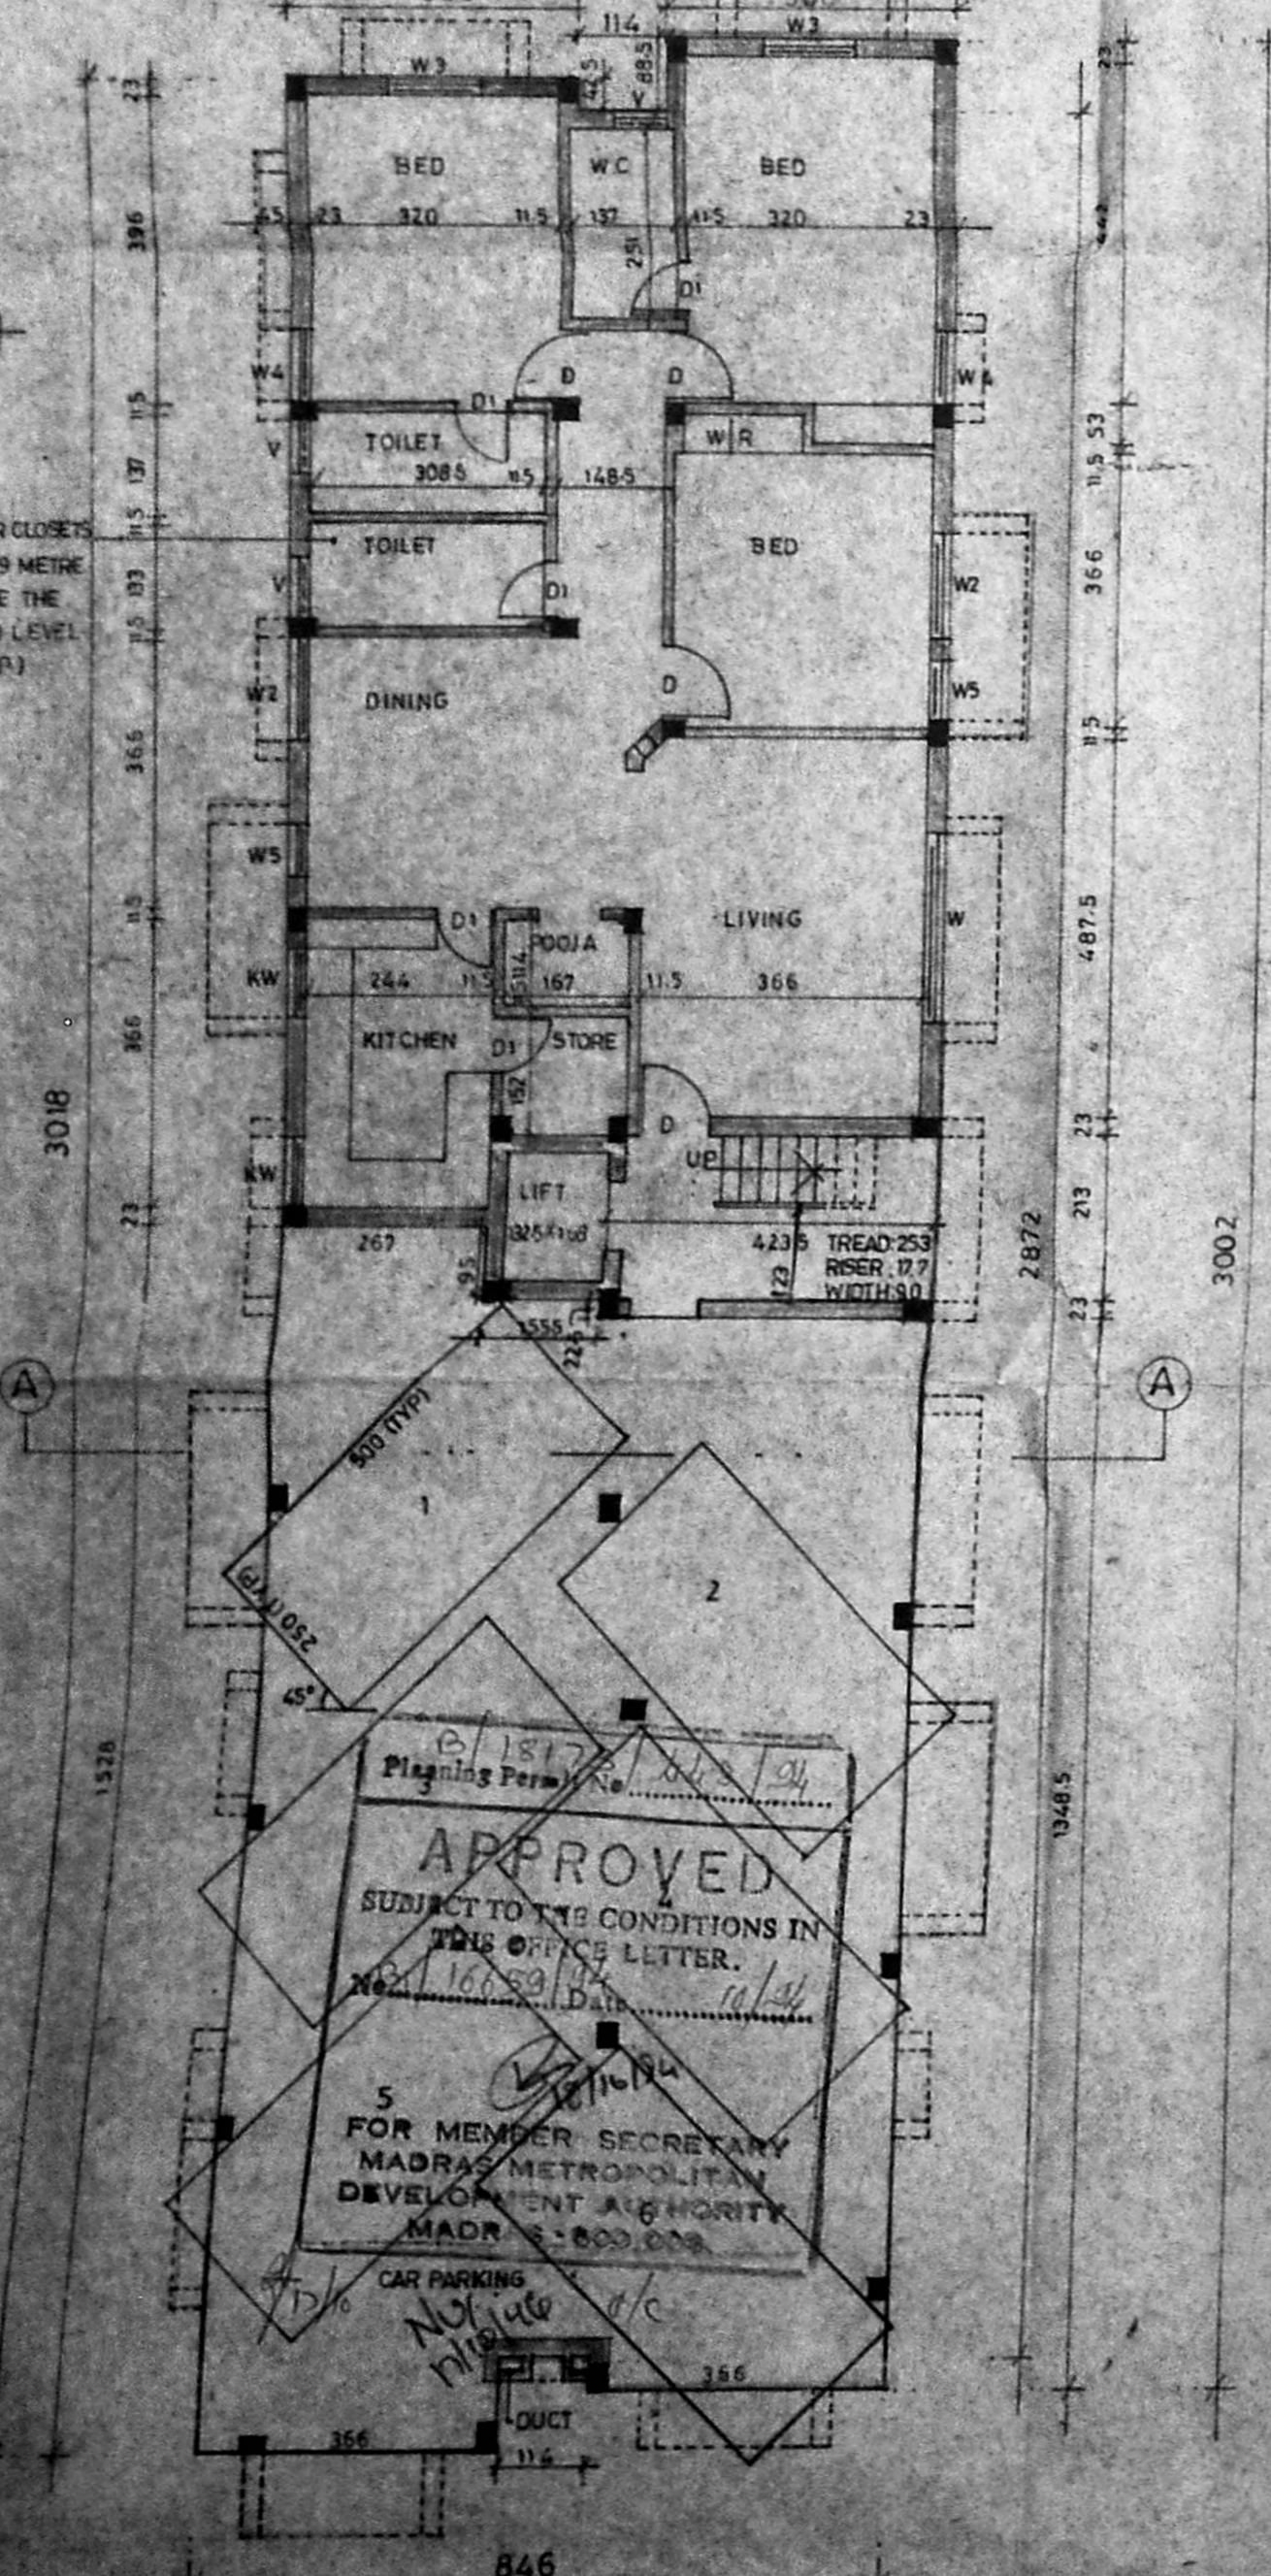


GROUND FLOOR PLAN.

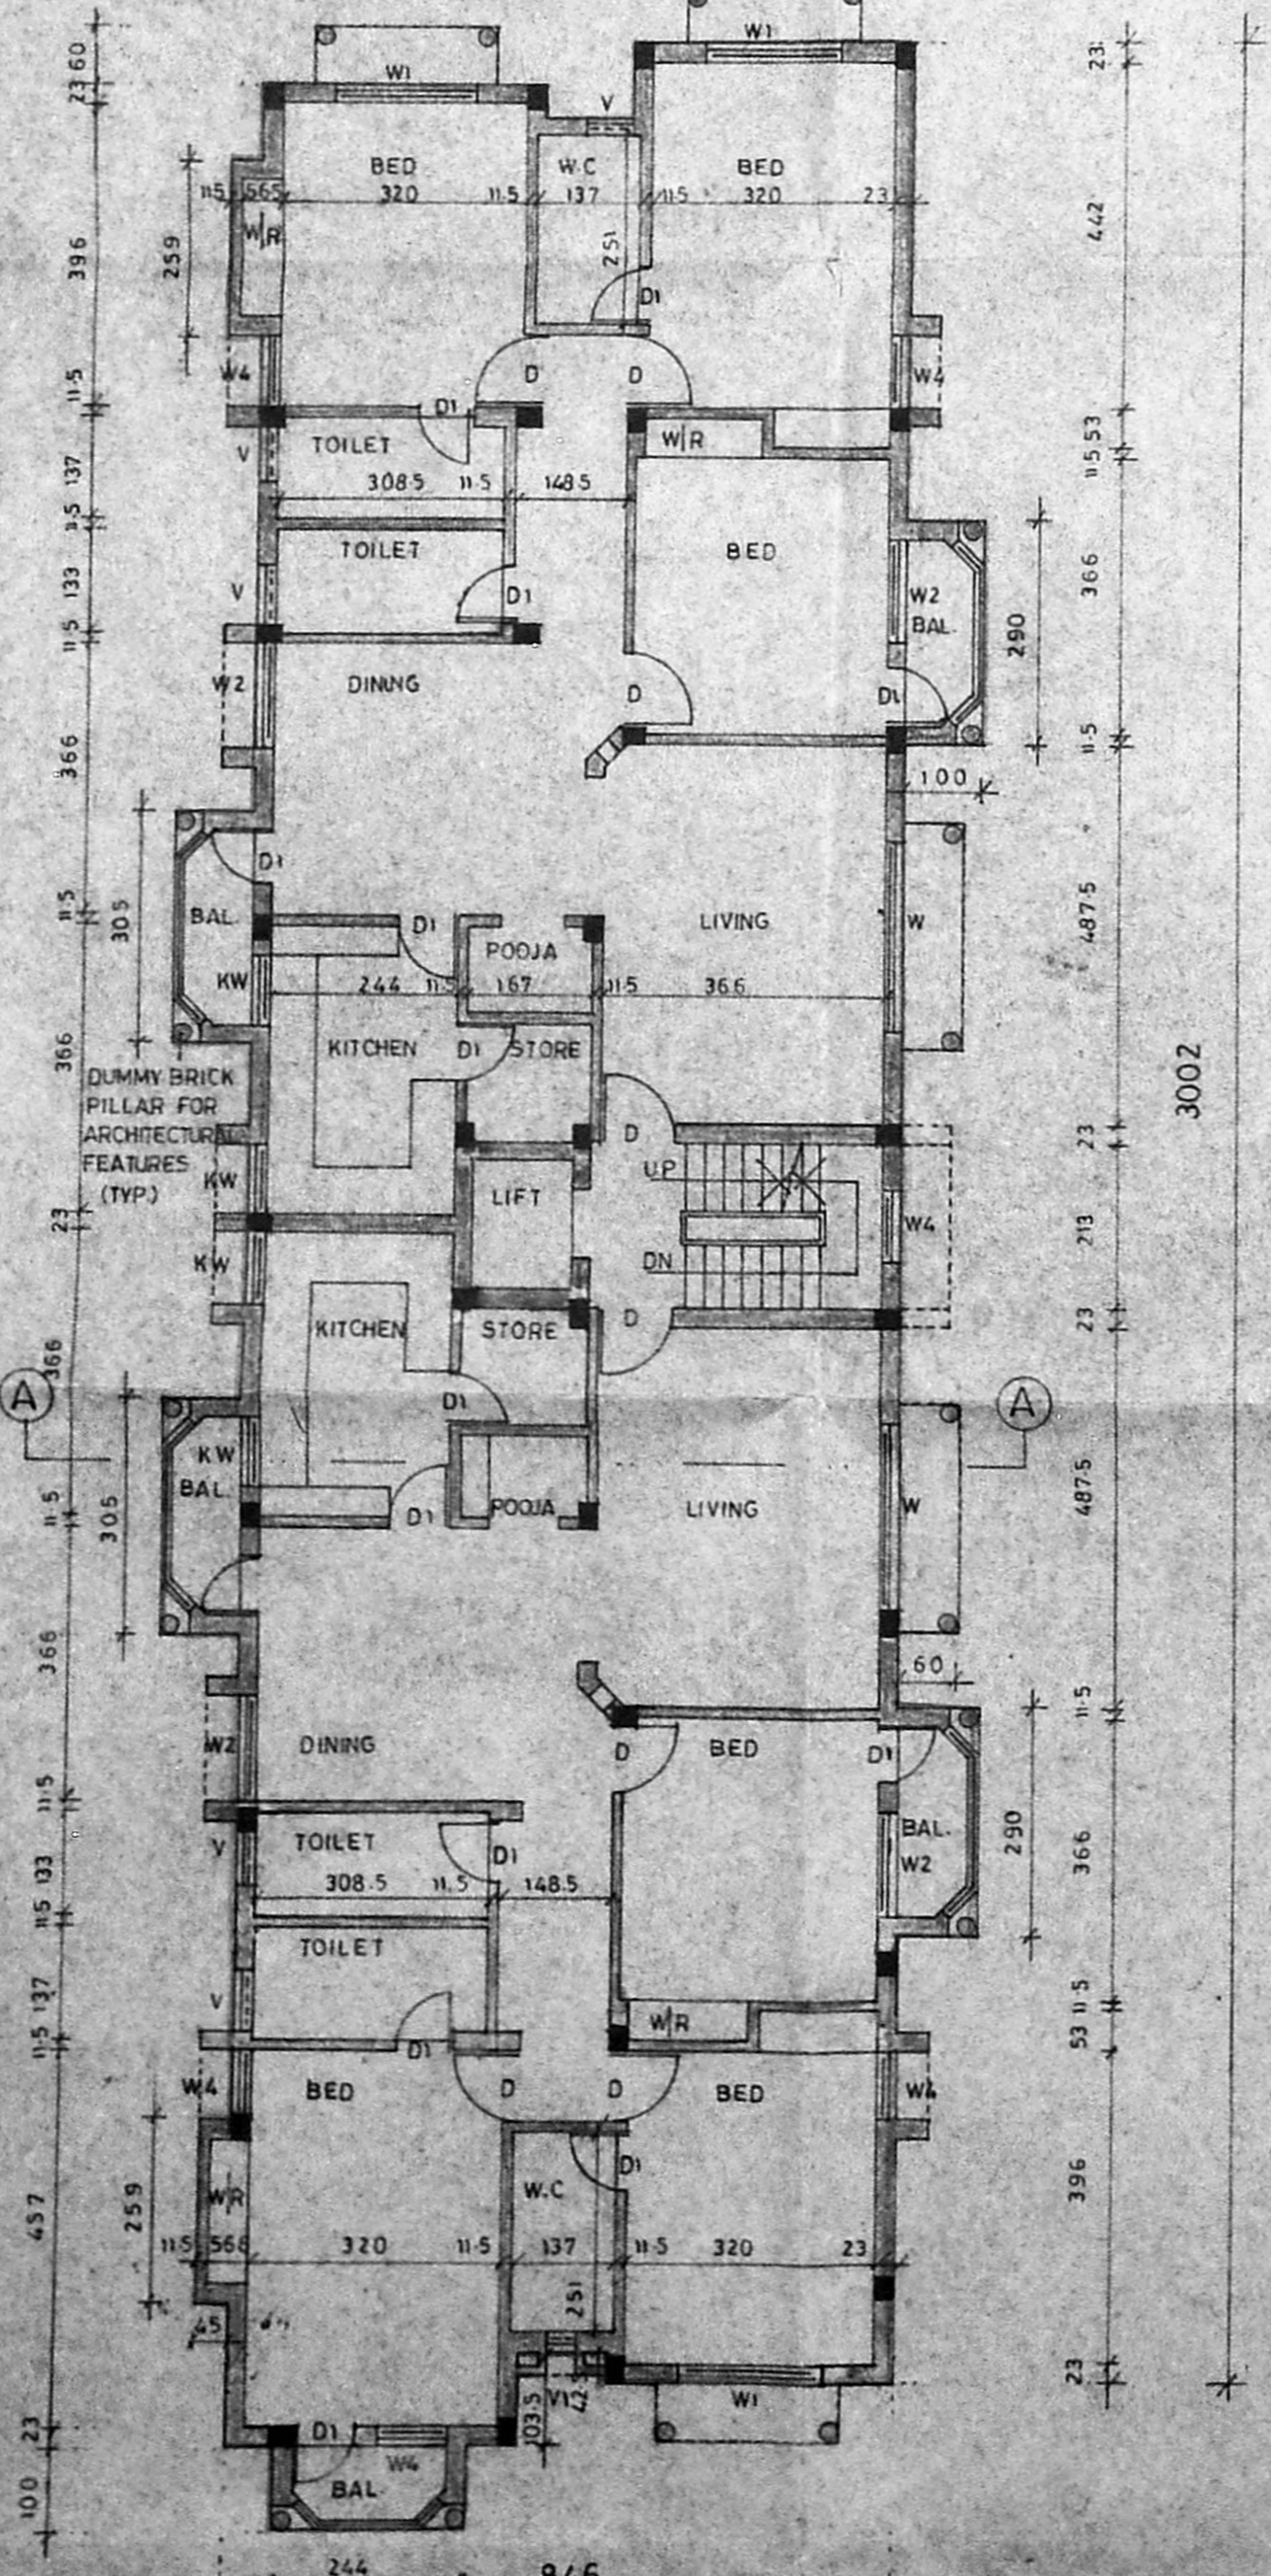

TYPICAL FLOOR PLAN: (1ST 2ND & 3RD FLOORS).

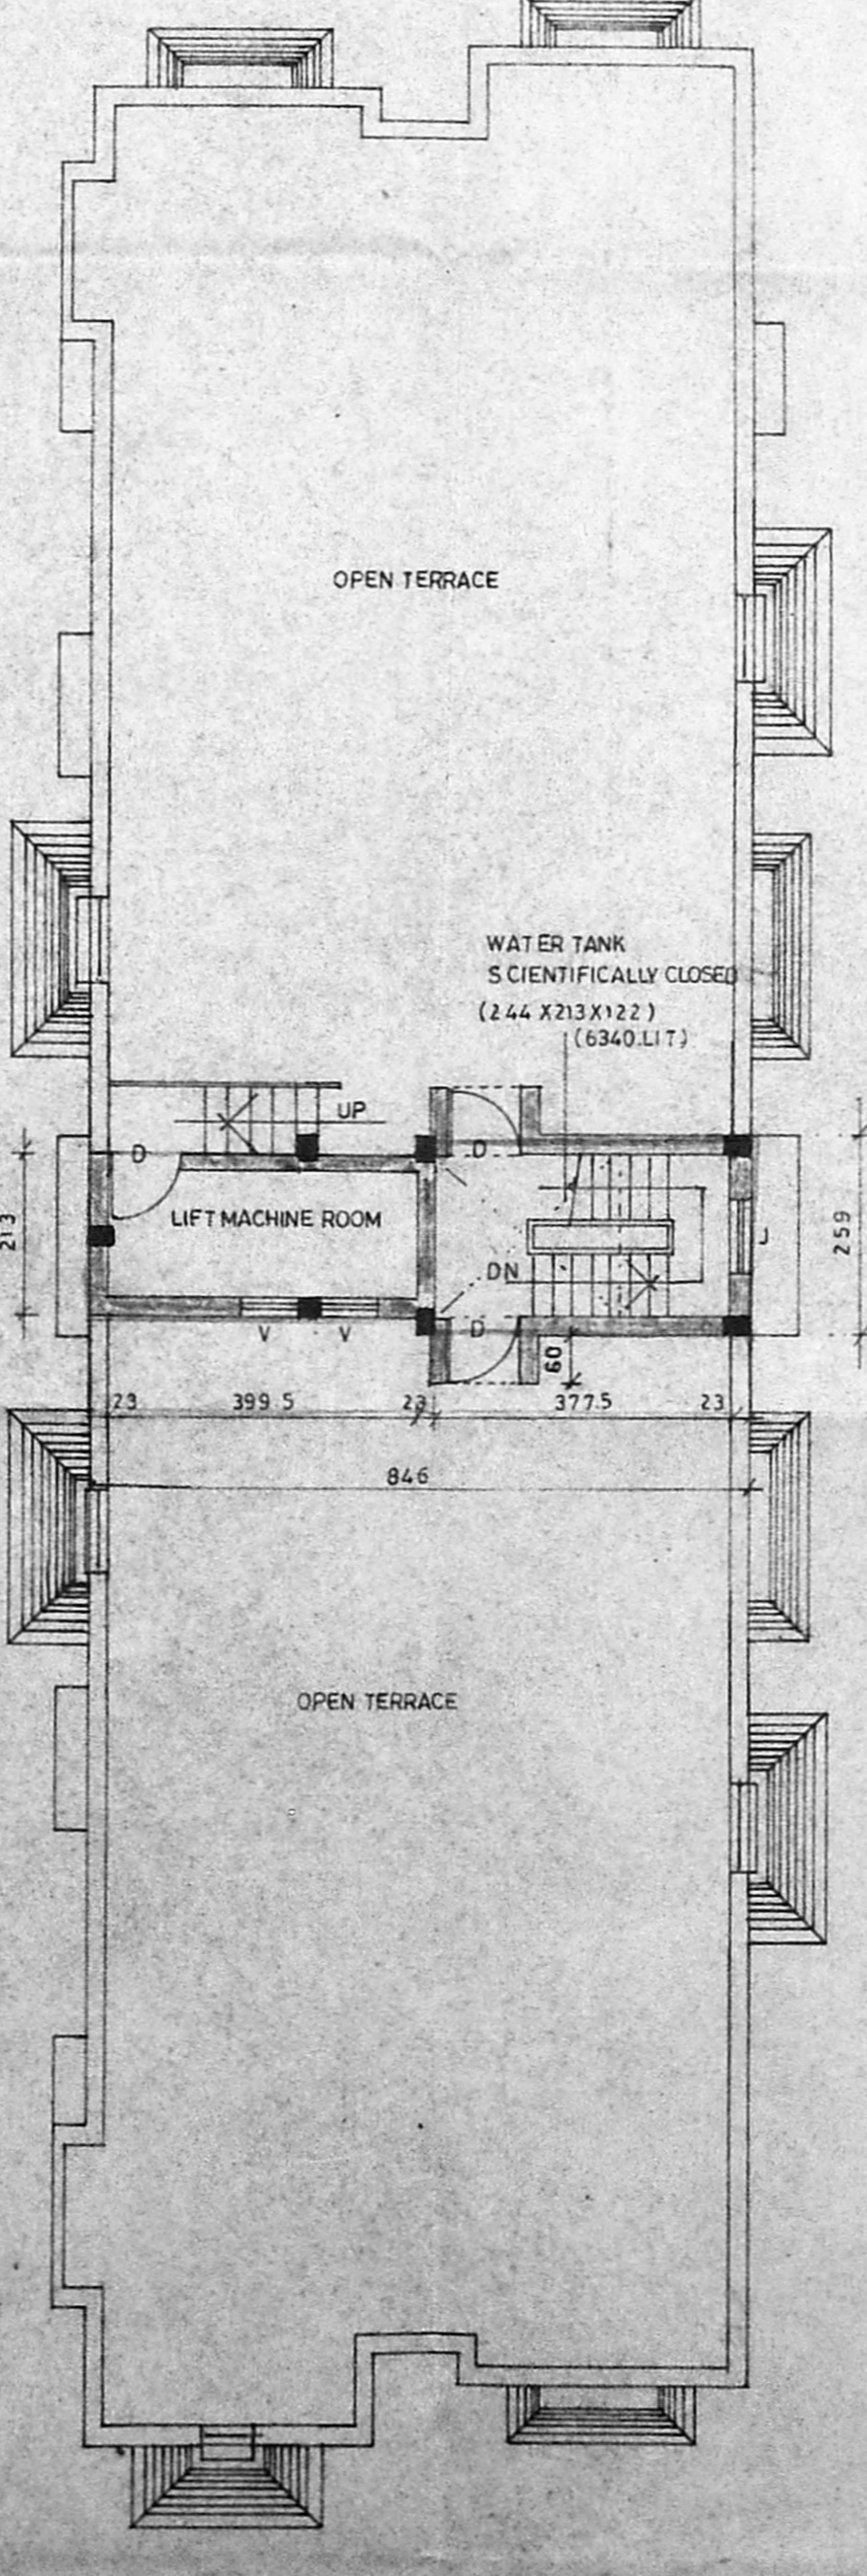

TERRACE FLOOR PLAN.

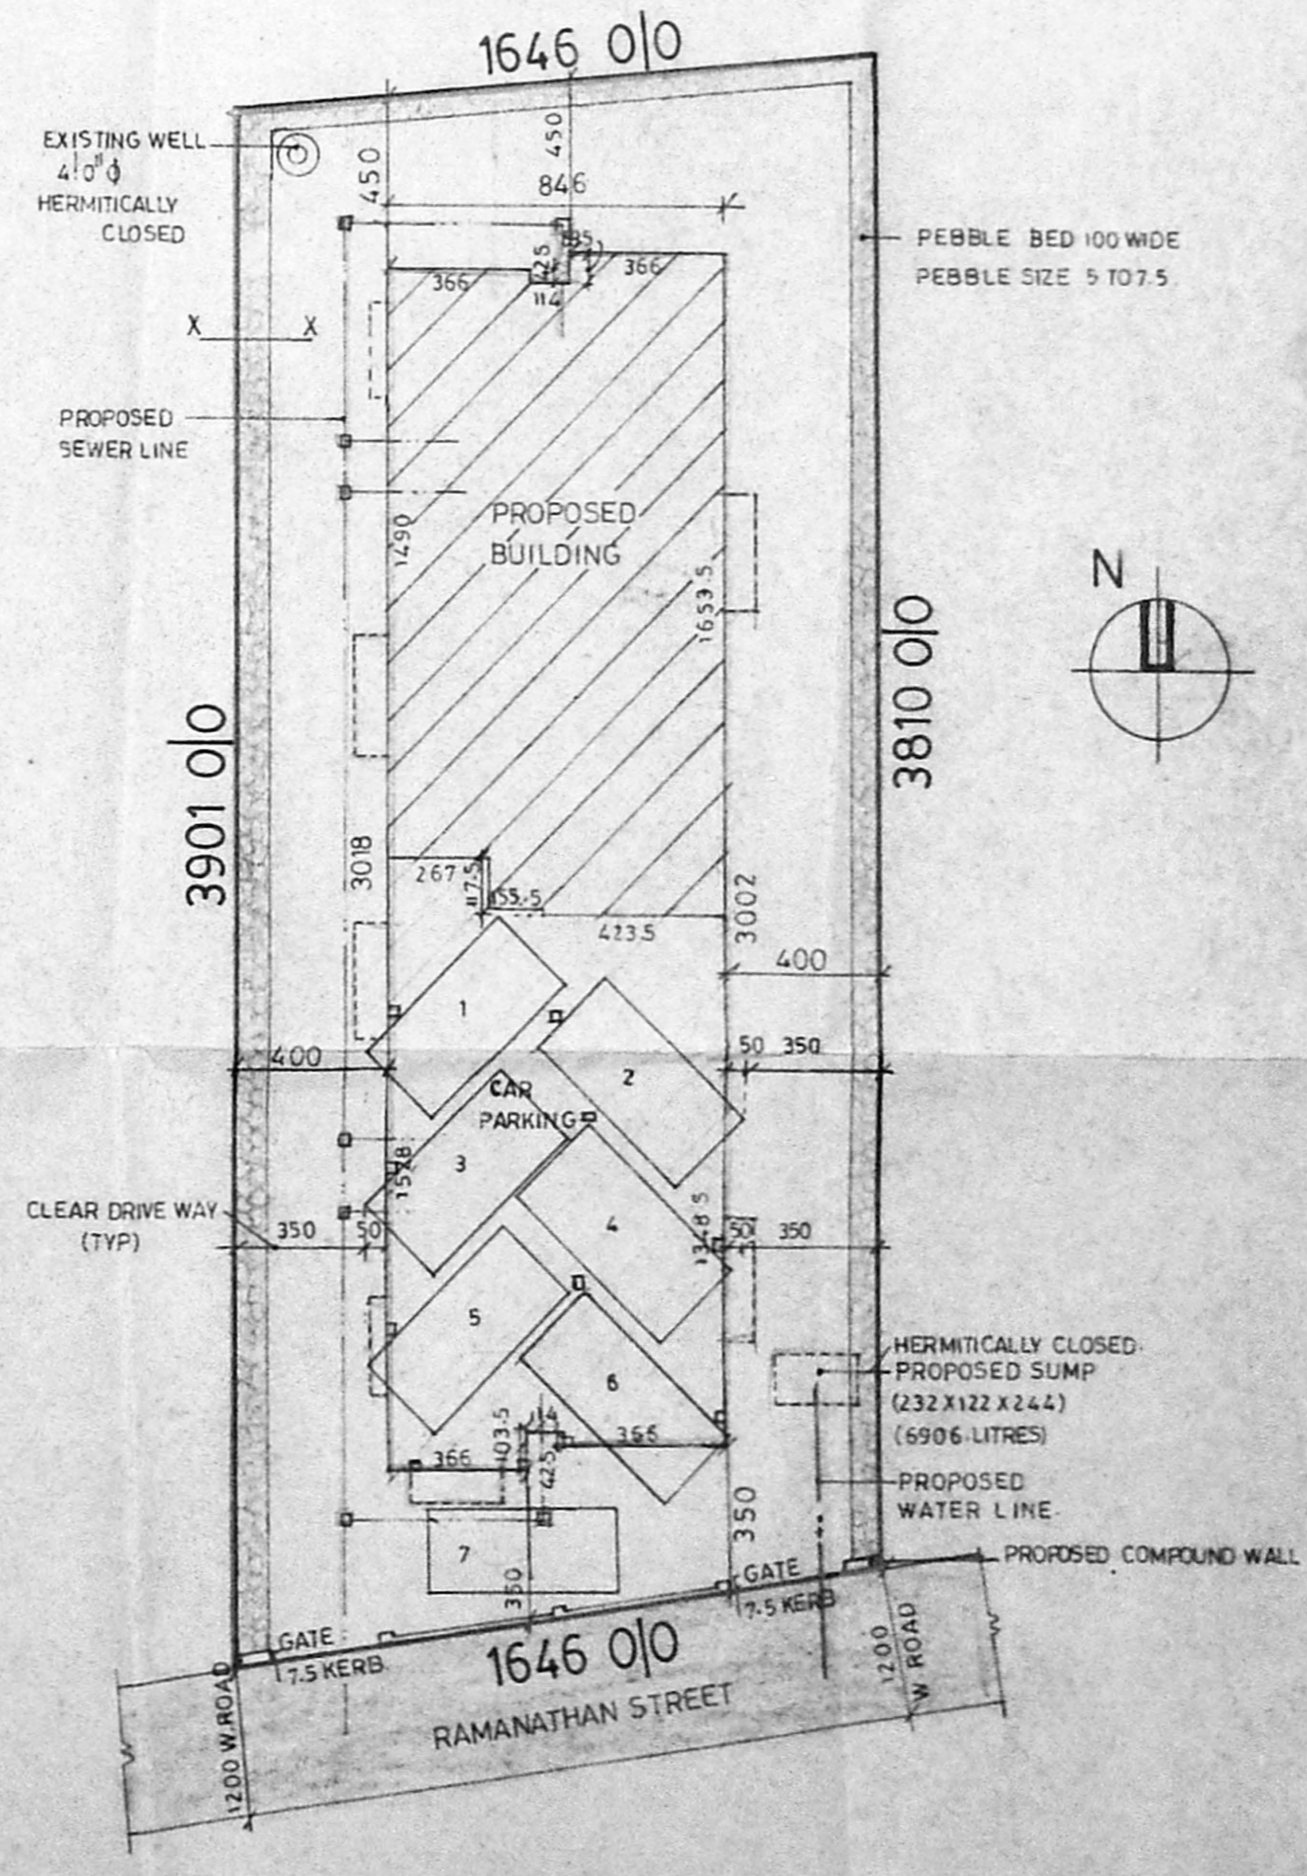

SITE PLAN. SCALE: 1:200

APPROVED
 SUBJECT TO THE CONDITIONS IN THIS OFFICE LETTER.
 FOR MEMBER SECRETARY
 MADRAS METROPOLITAN
 DEVELOPMENT AUTHORITY
 MADRAS - 600 009