




ELEVATION

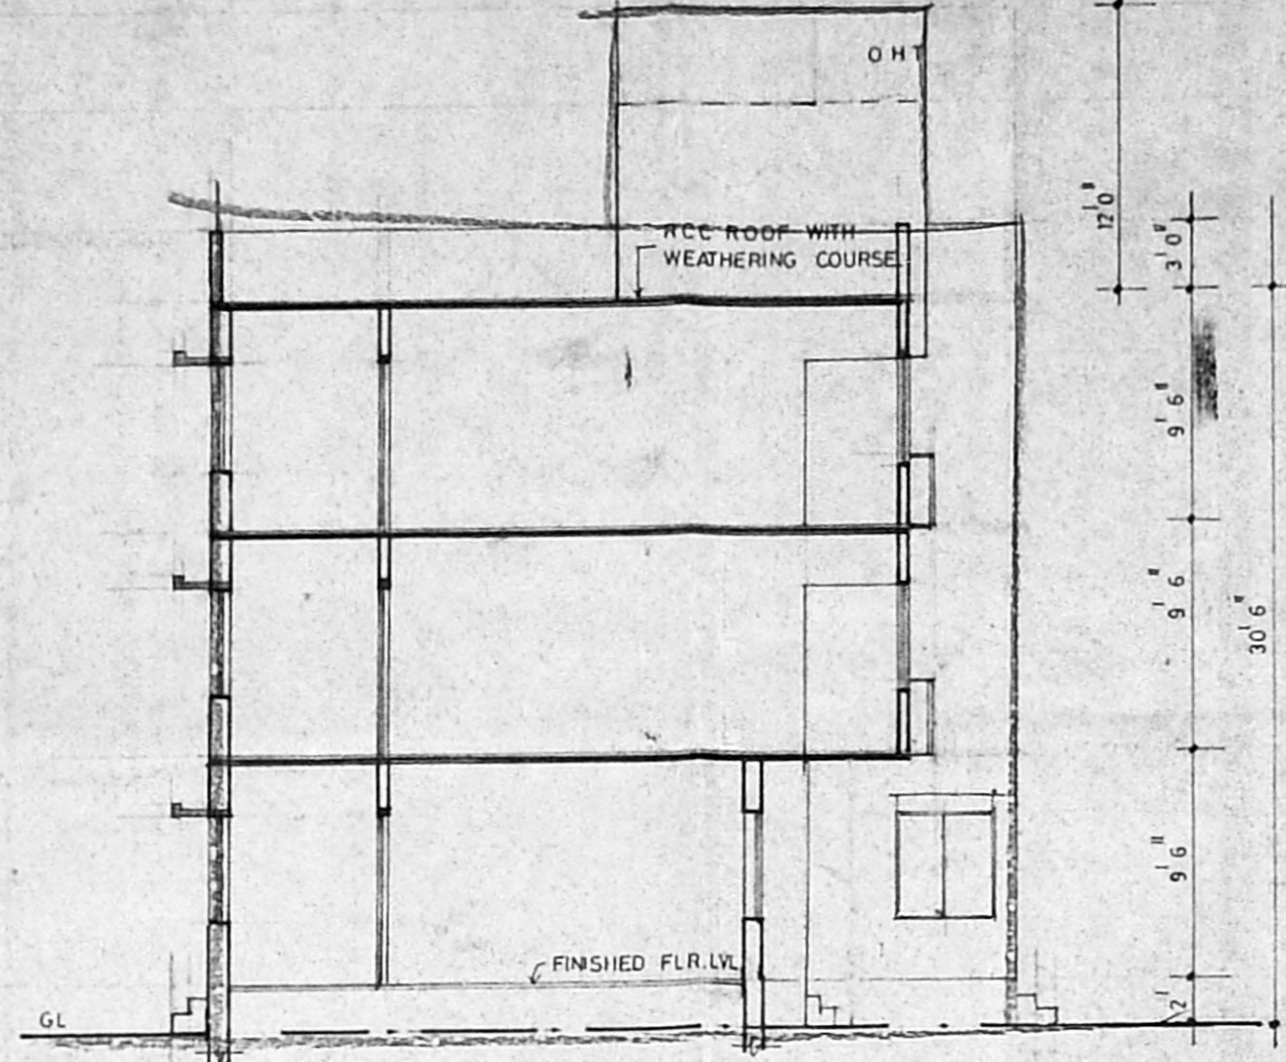


SECTION AA

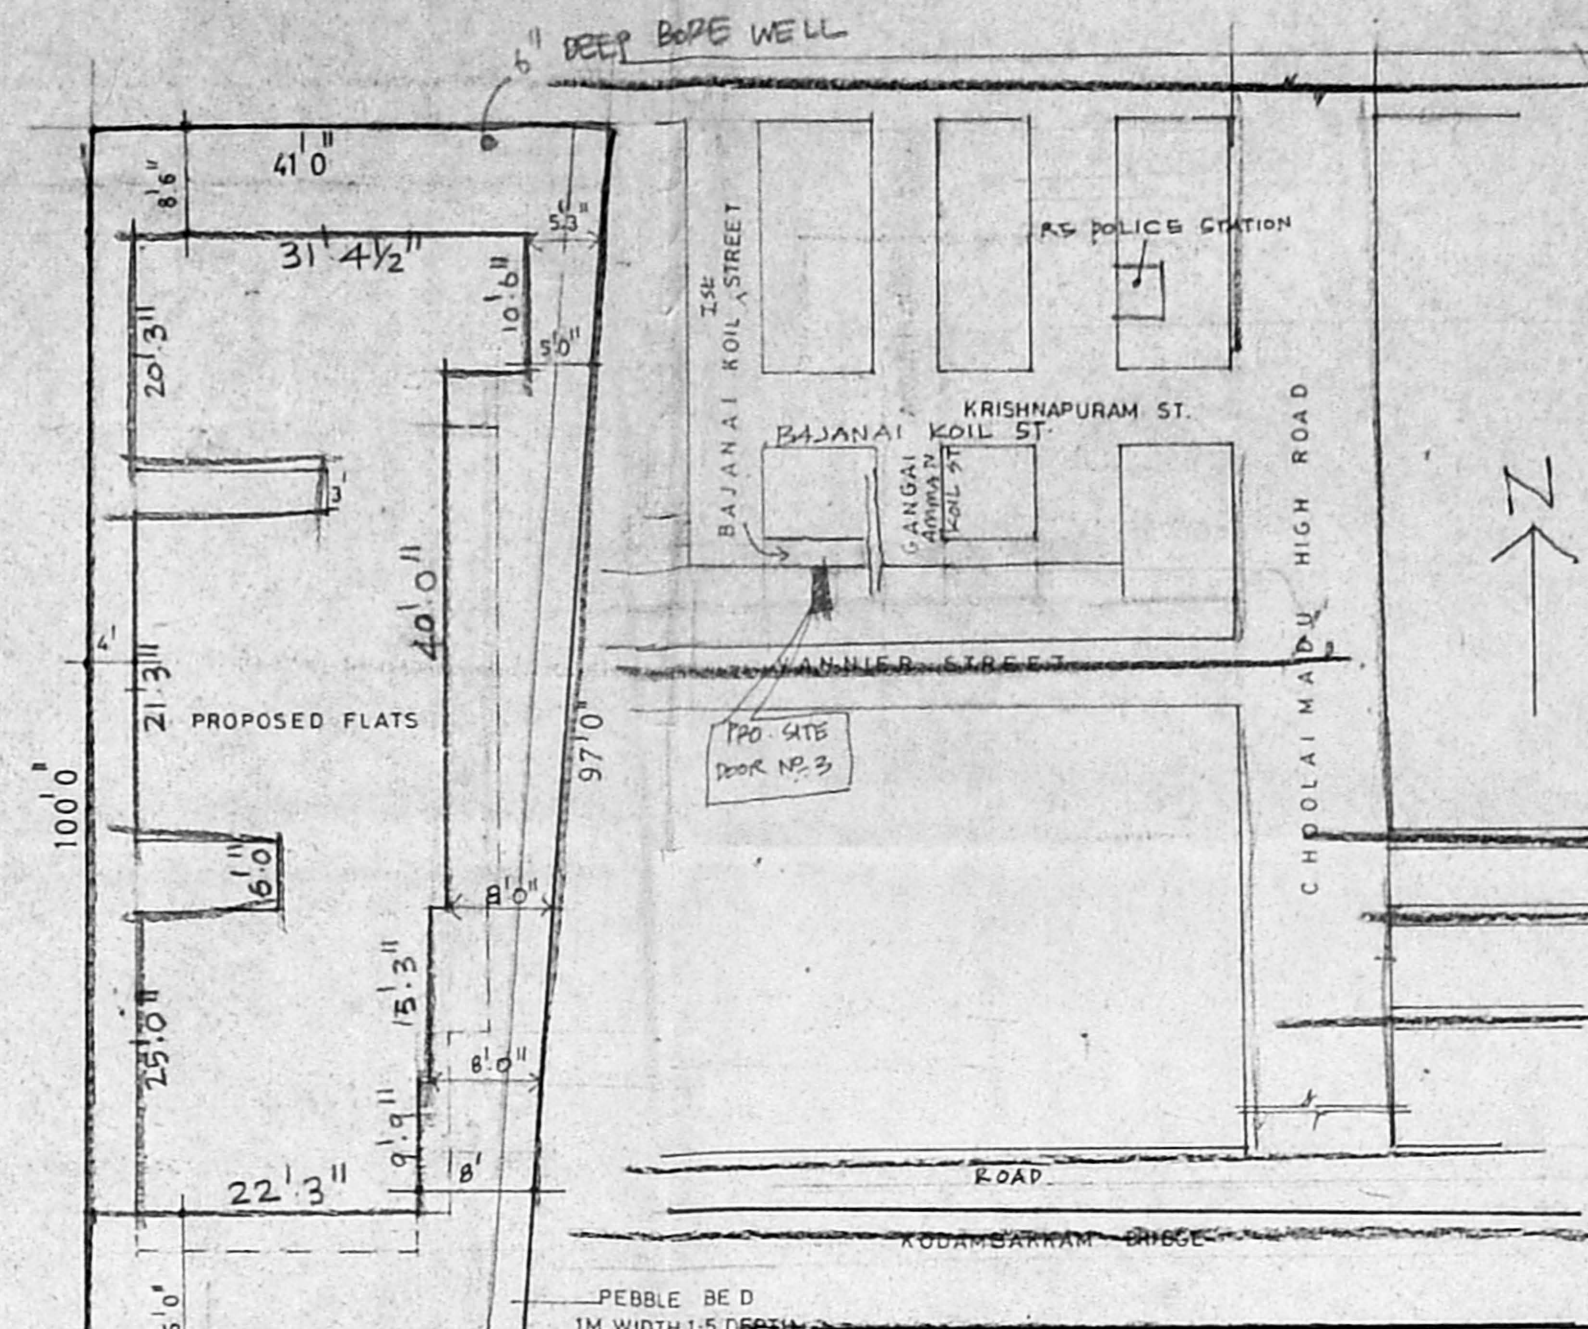


KEY PLAN

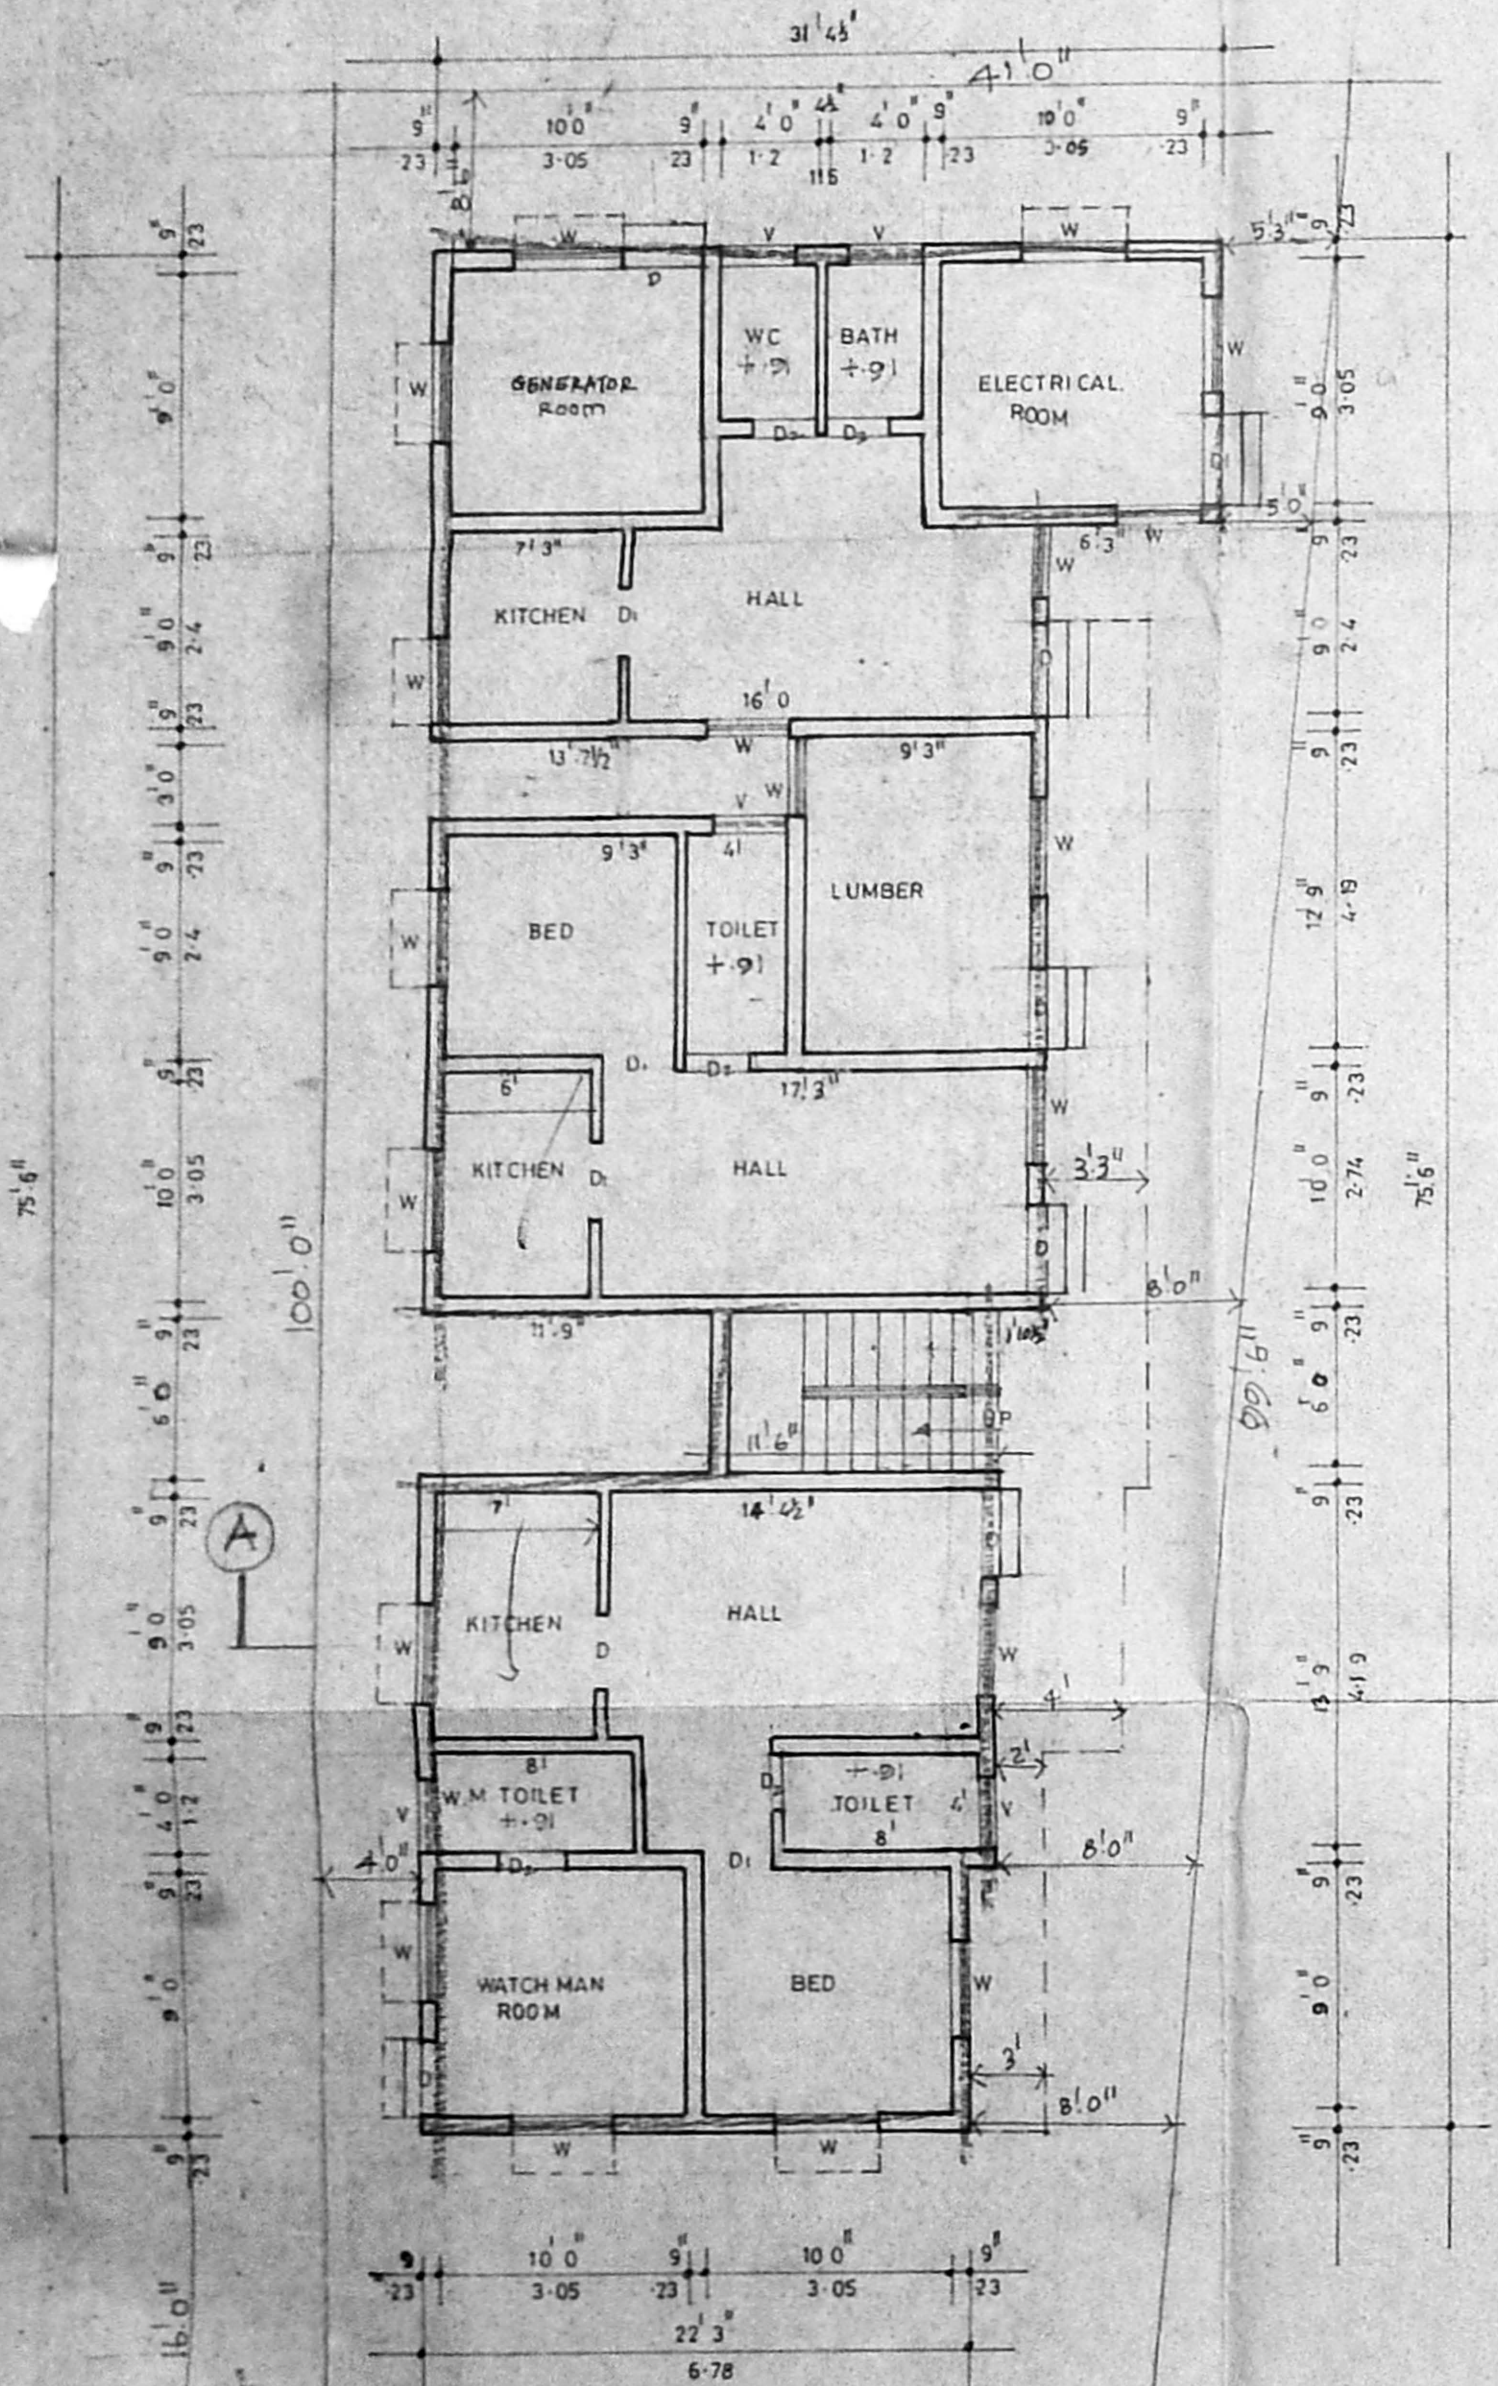

GROUND FLOOR PLAN

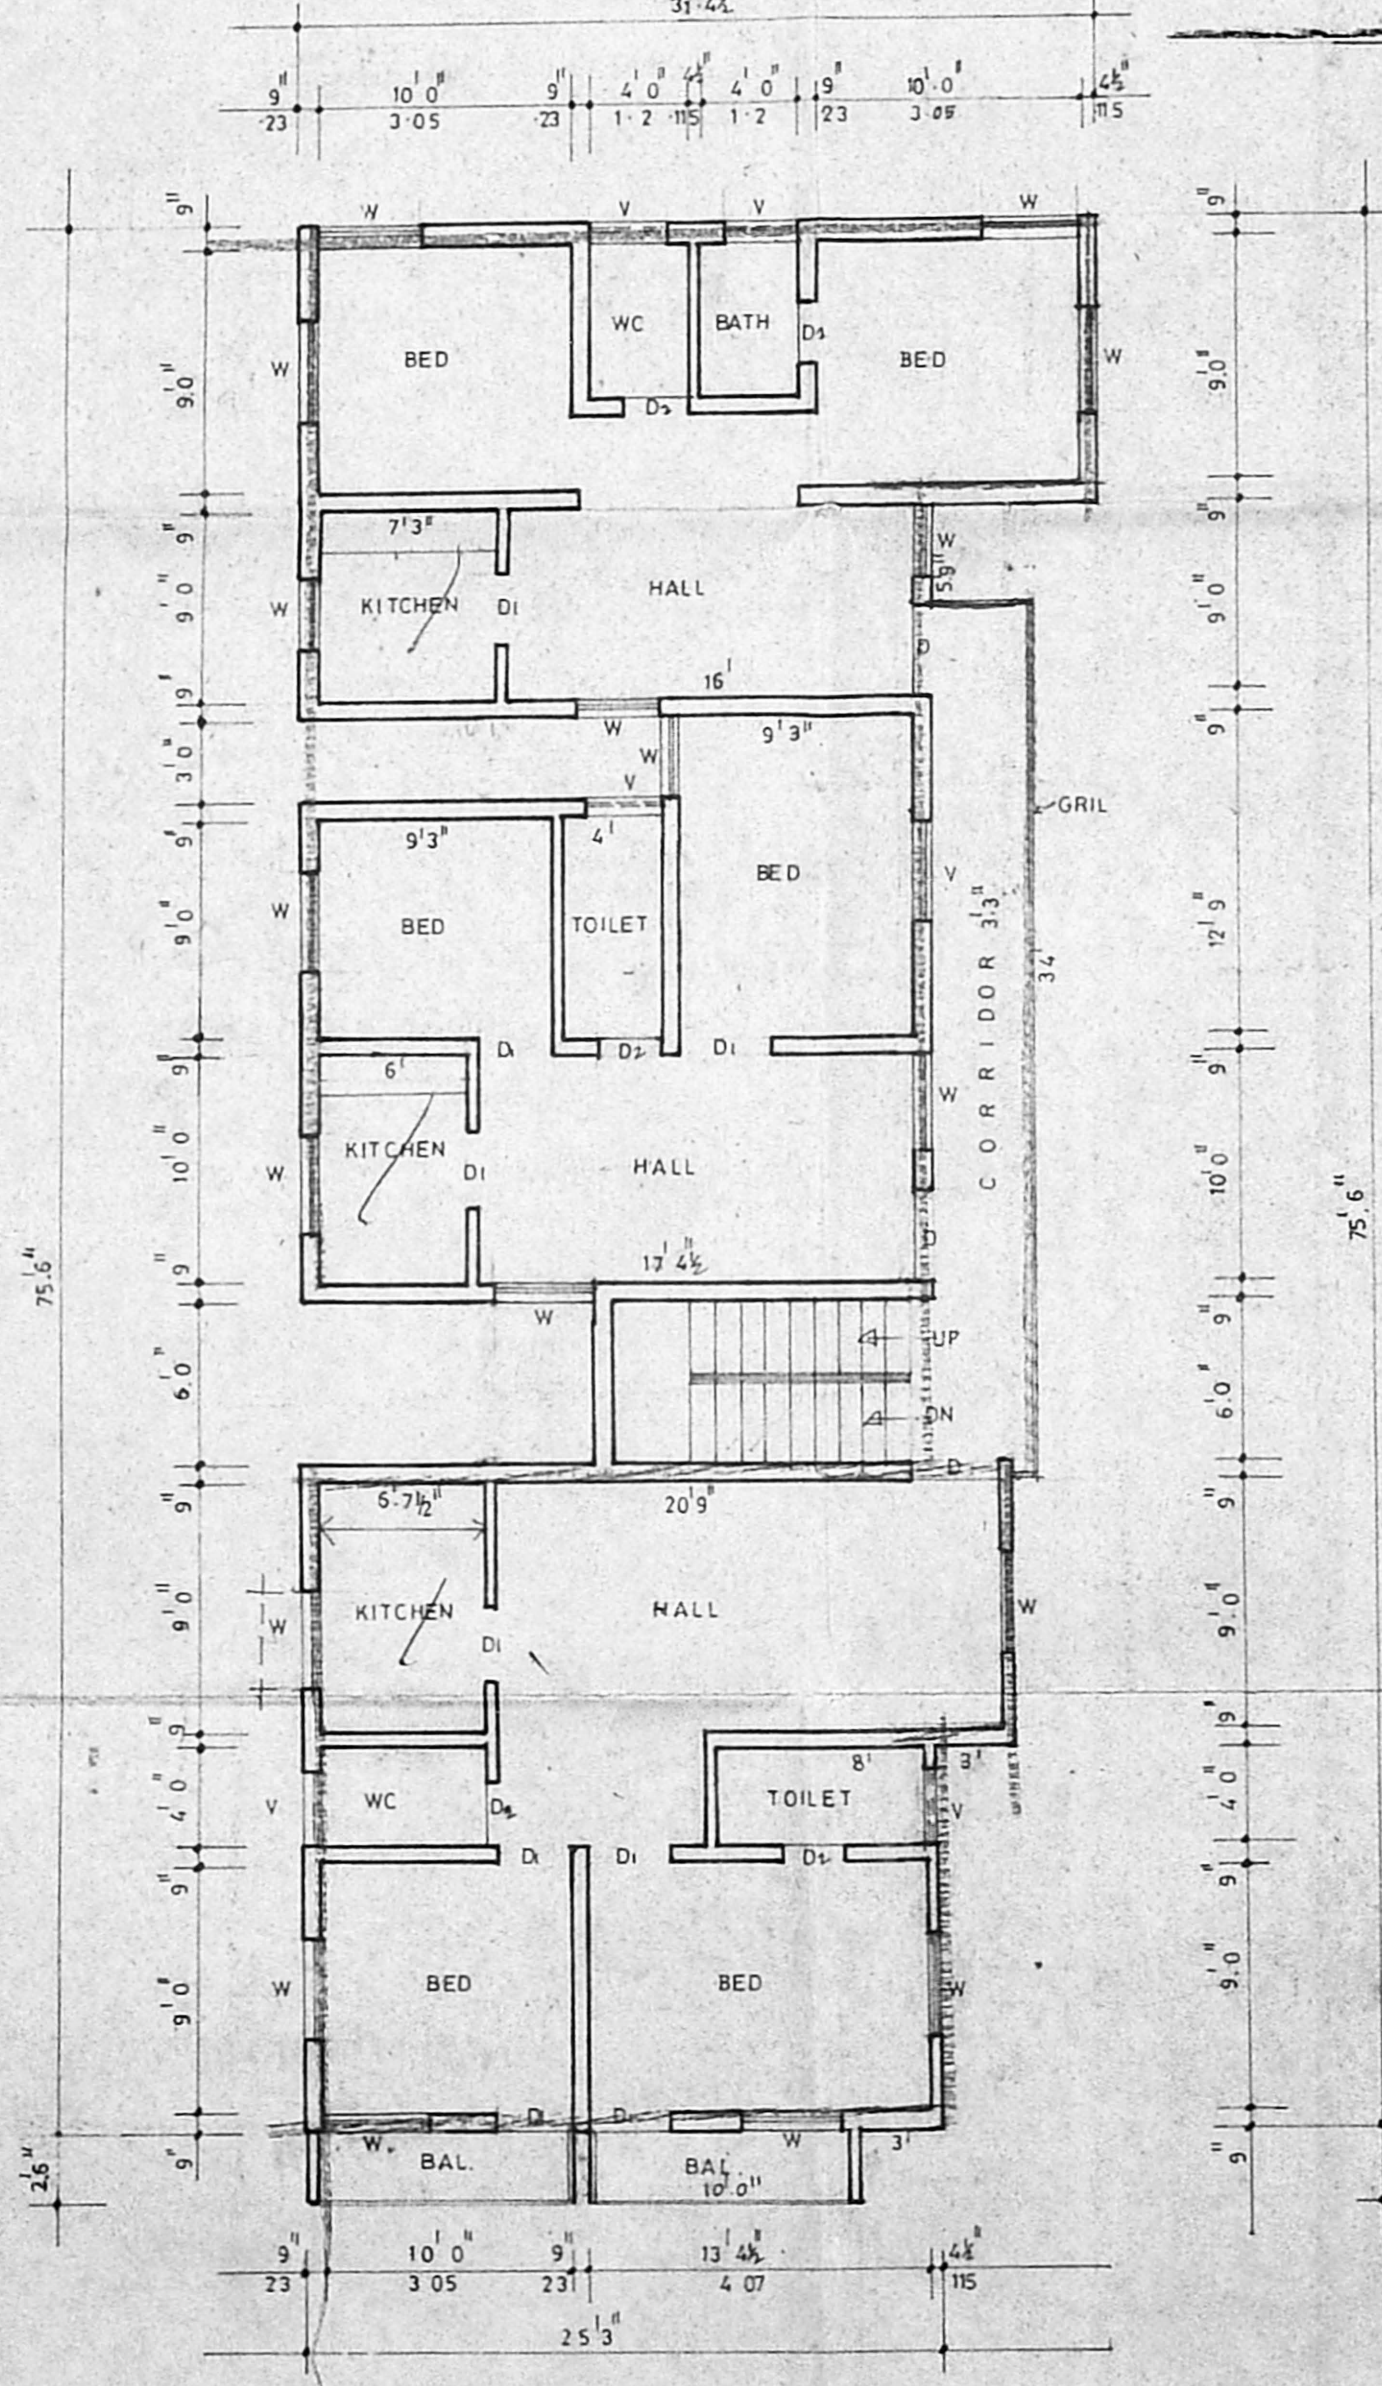

TYPICAL FLOOR PLAN (1<sup>st</sup>, 2<sup>nd</sup> FLOORS)

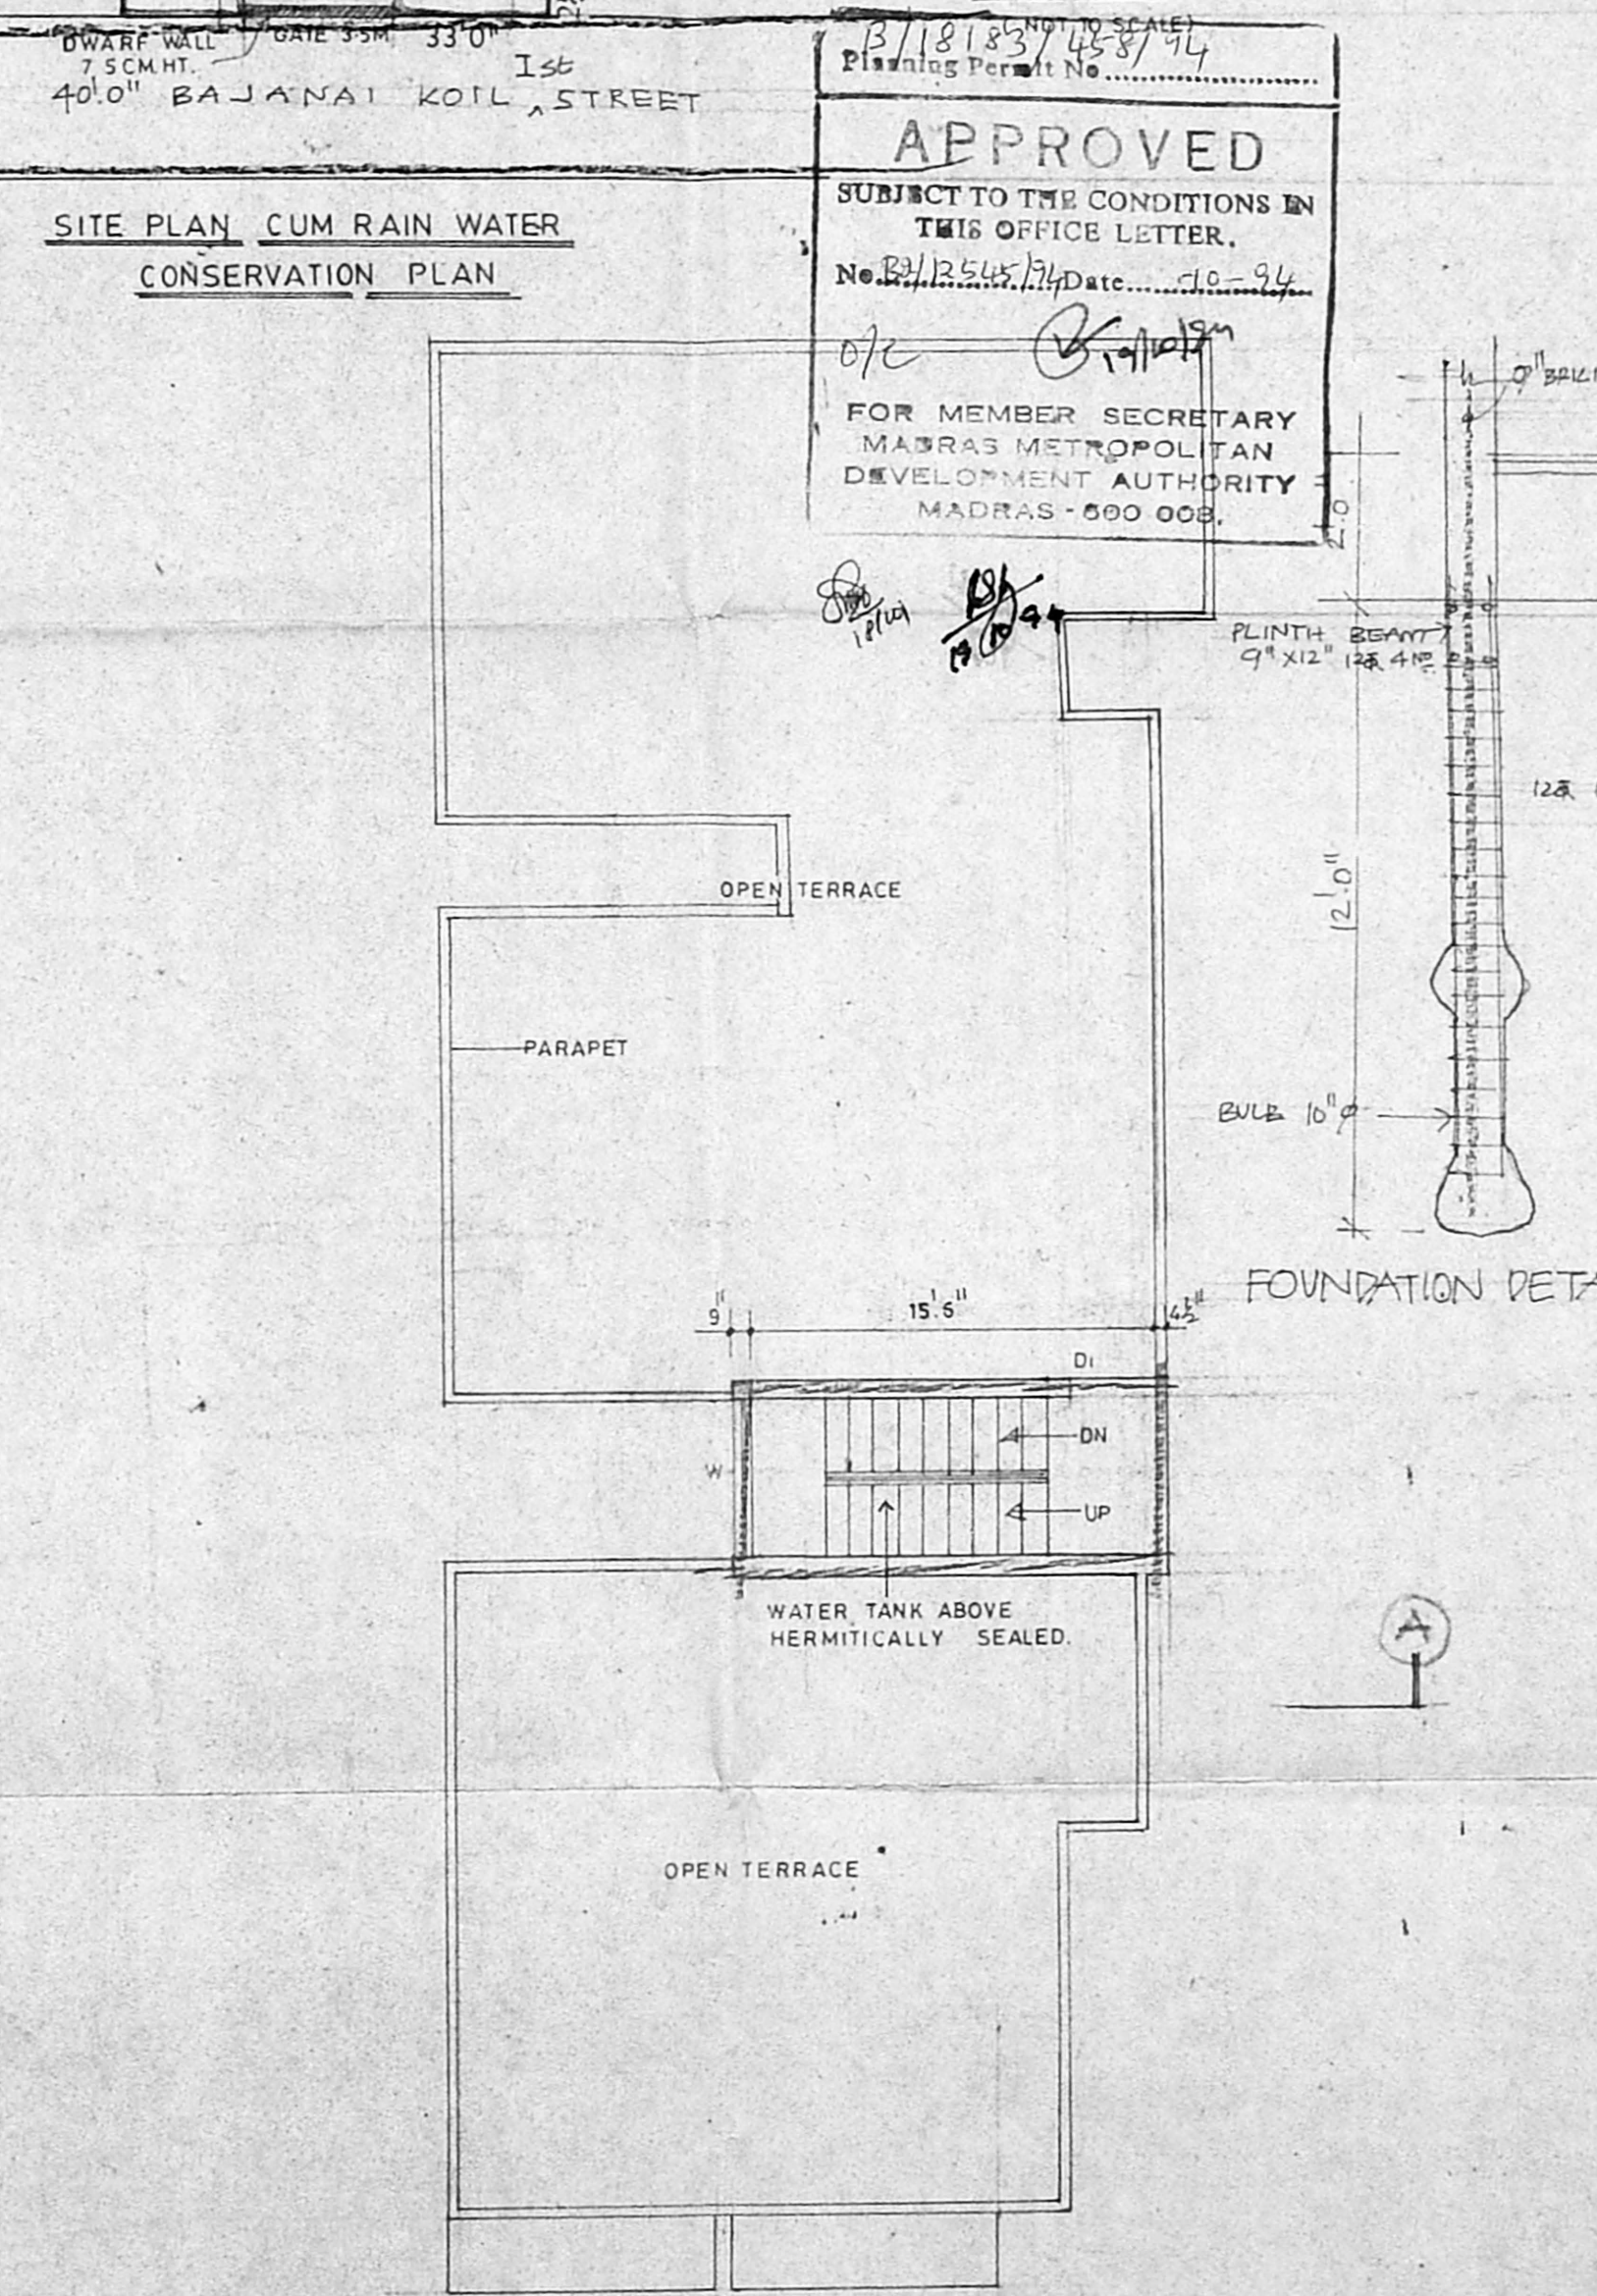

TERRACE FLOOR PLAN

SCHEDULE OF JOINERY

D	DOORS	3'6" x 7'0"	1/8"
DI	DOORS	3'0" x 7'0"	1/8"
Ds	DOORS	2'6" x 7'0"	1/8"
W	WINDOW	2'6" x 4'6"	1/8"
W	WINDOW	3'6" x 4'6"	1/8"
V	VENTILATOR	3'0" x 2'0"	1/8"

AREA STATEMENT

PLOT AREA	338.66 M <sup>2</sup>
GROUND FLOOR	127.50 "
FIRST FLOOR	190.00 "
SECOND FLOOR	190.00 "
TOT. PLINTH AREA	507.50 M <sup>2</sup>
COVERAGE	56/-
F.S.I.	1-49

COLOUR INDEX

PROPOSED	
ROAD	
BOUNDRY	
SEWAGE LINE	

PROPOSED FLATS IN DOOR No 3, AT BAJANAI KOIL STREET, TS No 46/1, BLOCK No 22, PULIYUR VILLAGE, MADRAS. 94

SCALE 1:100 DATE

OWNERS SIGNATURE (POWER HOLDER)

S. Duraipandian  
S. DURAI PANDIAN  
S.E., A.M.I.S.E., F.I.V., F.I.L., Arch.  
Registered Engineer, Valuer, Industrial Consultant,  
Registered Architect, Civil Engineer &  
Licenced Surveyor, Corporation of Madras.  
14, 'Sri Vinayak' Kilpauk Garden Colony E. n.  
1. 2. 

LICENCED SURVEYOR